


MAC
STORE DESIGN

130 PRINCE STREET, 4TH FL
NEW YORK, NEW YORK 10012 USA
TEL: 646.613.6446 FAX: 646.613.9321

73 GROSVENOR ST, LONDON W1K 3BQ, U.K
TEL: 0207 409 6881 FAX: 0207 409 6956

ARCHITECT OF RECORD:

NOTES:
ALL DRAWINGS, SPECIFICATIONS AND RELATED DOCUMENTS ARE THE PROPERTY OF MAC STORE DESIGN AND MUST BE KEPT IN THE BEST REPRODUCTION OF ORIGINAL SPECIFICATIONS AND RELATED DOCUMENTS. NO PARTS OF THIS DOCUMENT ARE TO BE REPRODUCED OR TRANSMITTED IN ANY FORM OR BY ANY MEANS, ELECTRONIC OR MECHANICAL, WITHOUT PERMISSION IN WRITING FROM MAC STORE DESIGN.

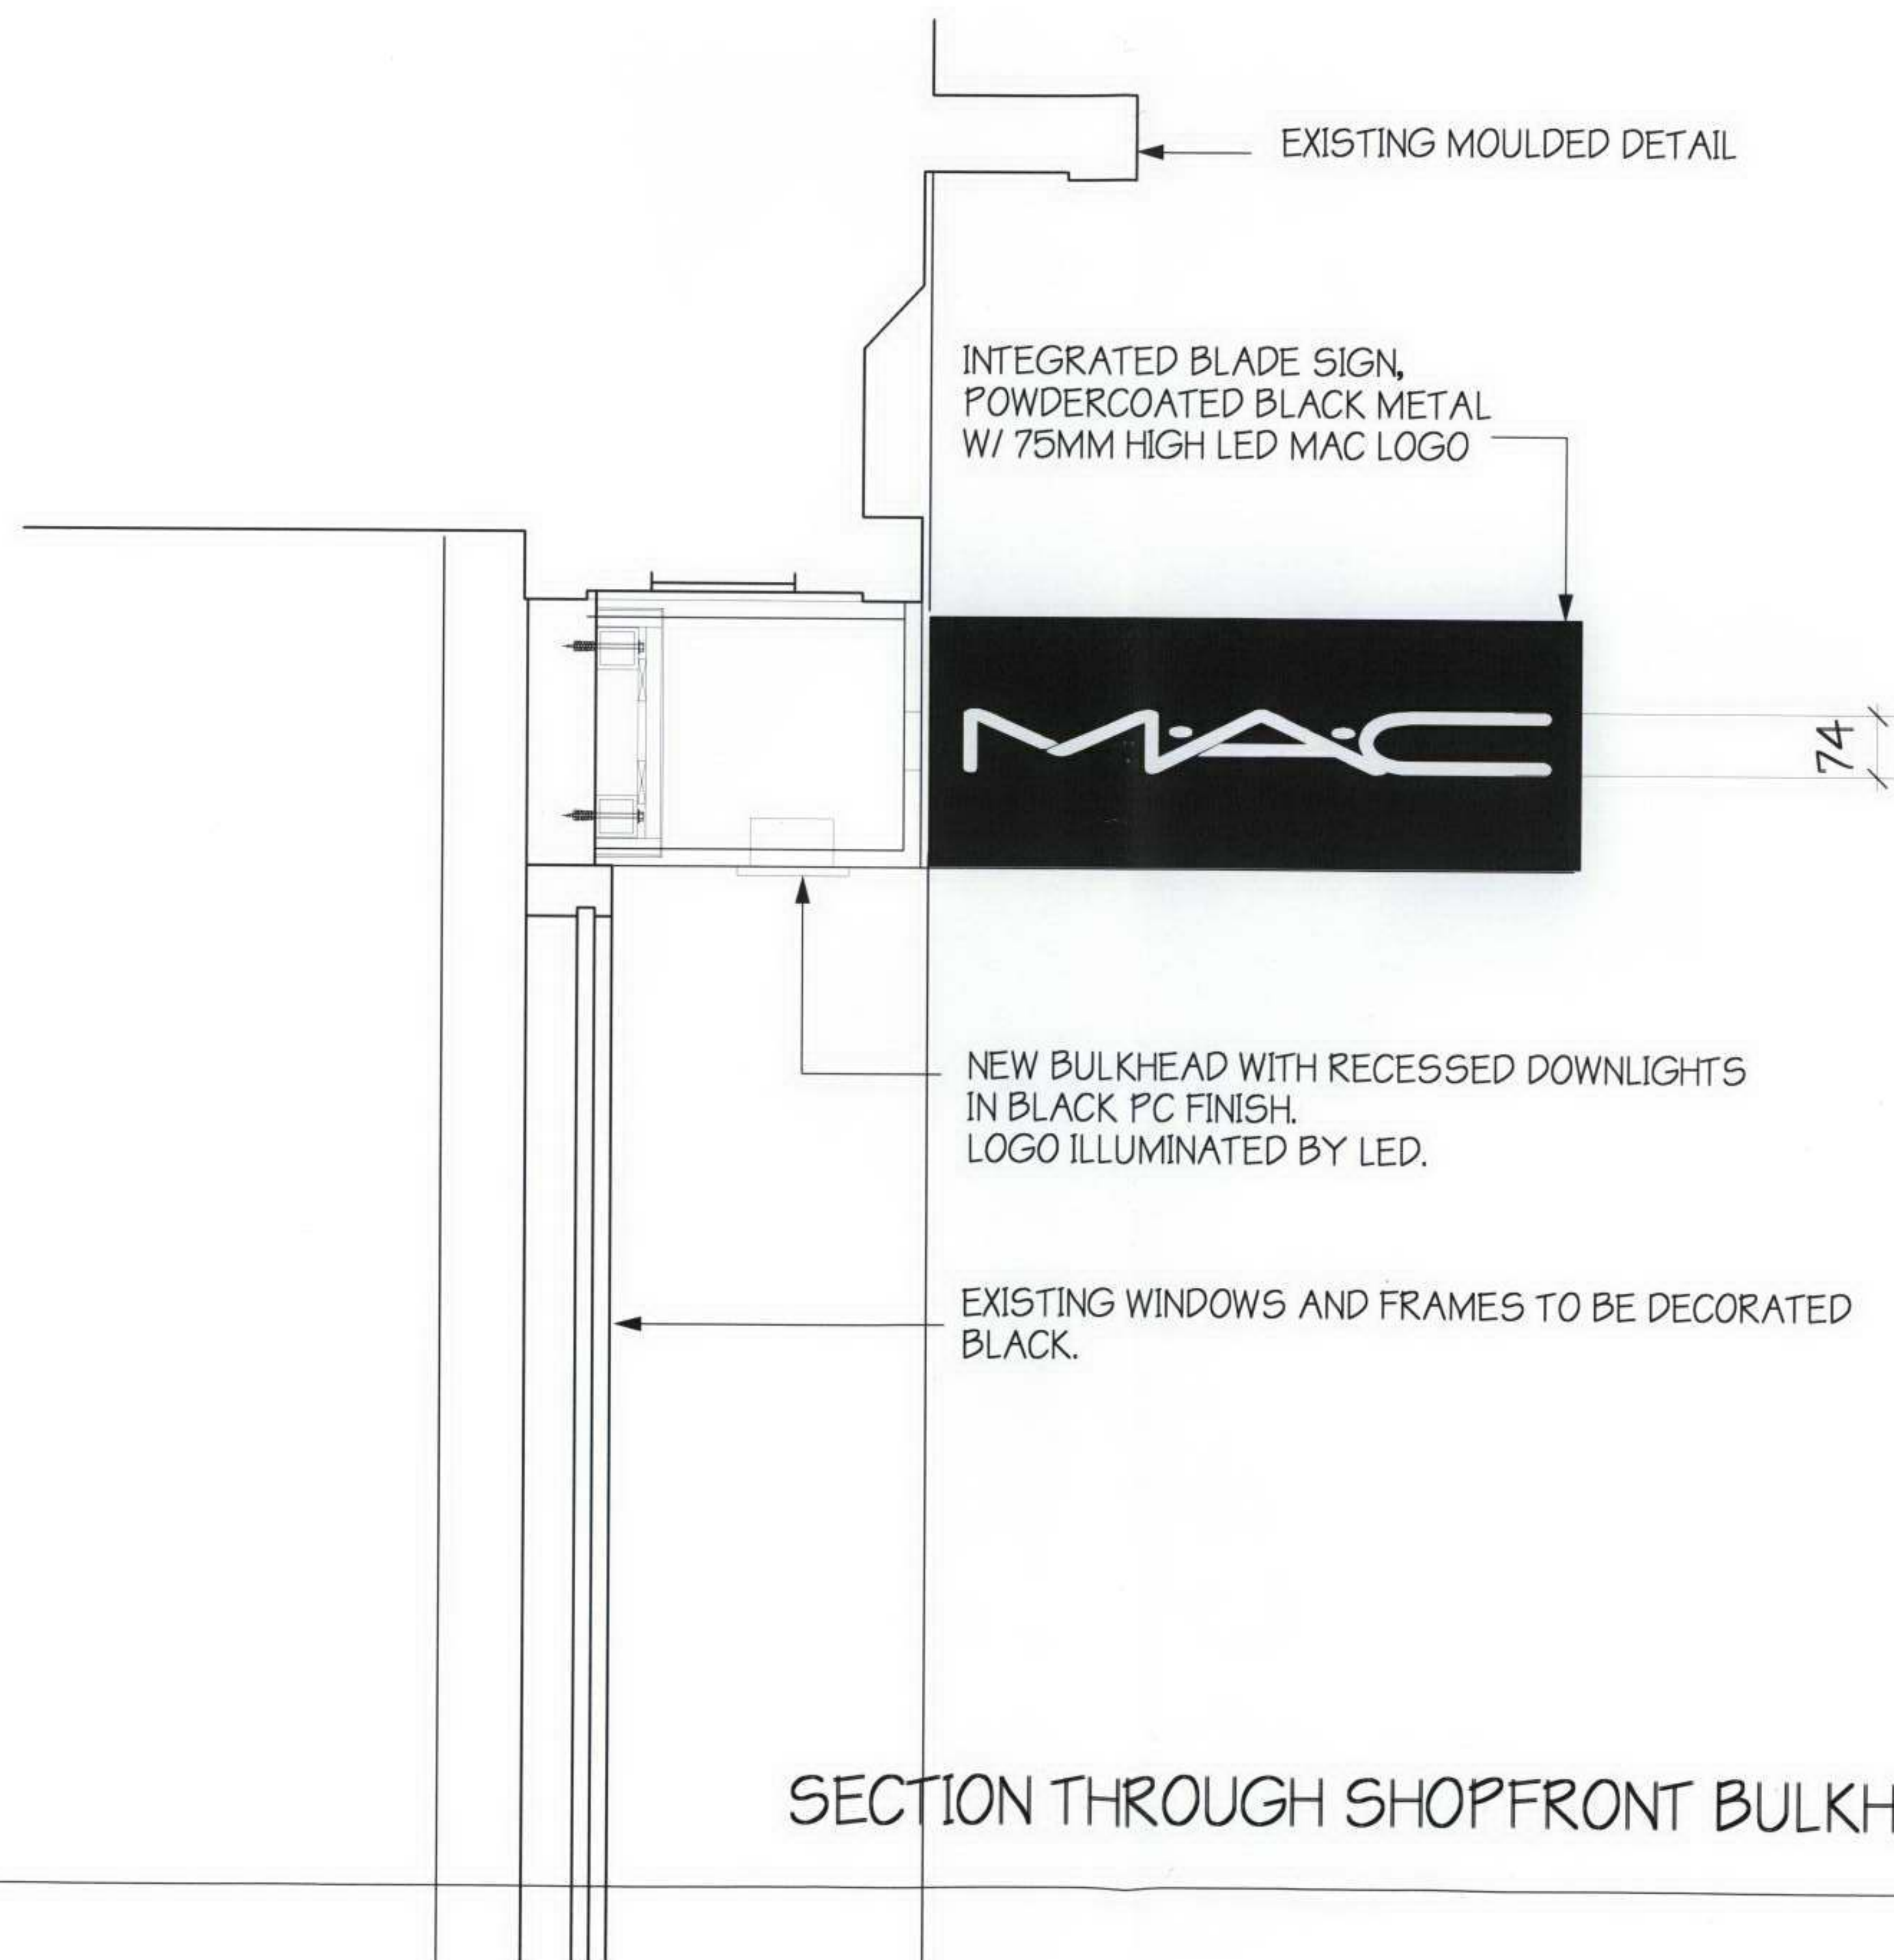

NO. REVISIONS DATE:

MAC STORE
38 NEAL ST
LONDON WC2H 9PS

SIGNAGE SECTION

DATE:	22.11.06	DWG. NO. MAC7010416
SCALE:	1:10	
DRAWN BY:	SS	
CHECKED BY:		