




EXTERIOR



VIEW TO DOOR

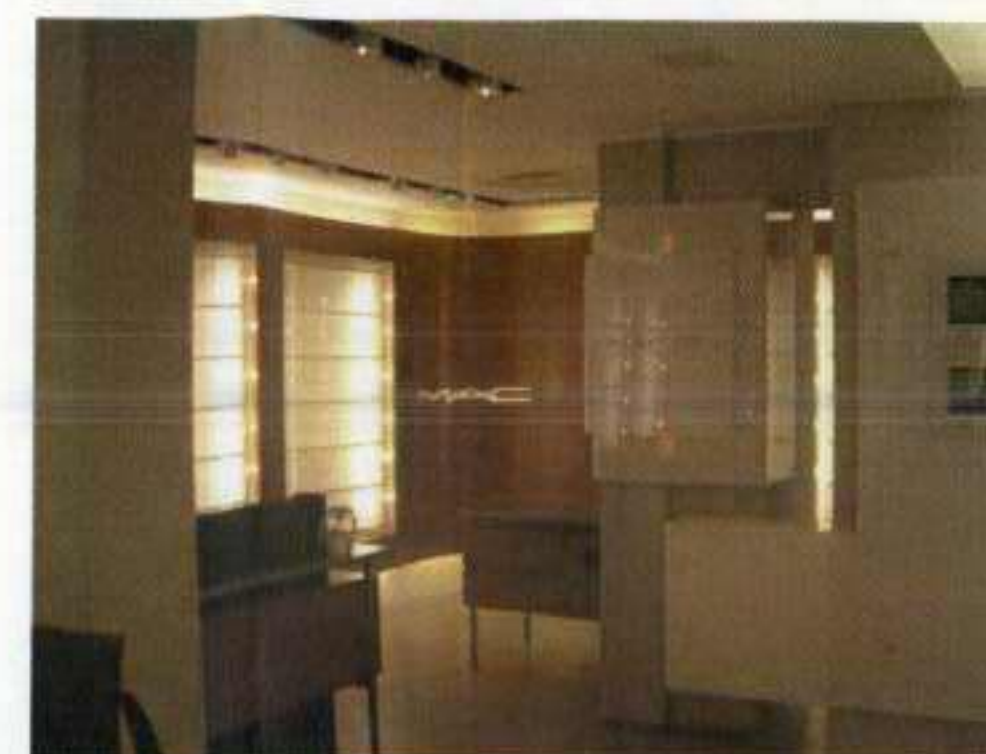


VIEW TO REAR

MAC
STORE DESIGN
130 PRINCE STREET, 4TH FL
NEW YORK, NEW YORK 10012 USA
TEL: 646.613.6446 FAX: 646.613.9321
73 GROSVENOR ST, LONDON W1K 3BQ, U.K.
TEL: 0207 409 6881 FAX: 0207 409 6956

ARCHITECT OF RECORD:

NOTES:

"ALL DRAWINGS, SPECIFICATIONS AND RELATED DOCUMENTS ARE THE SOLE PROPERTY OF M.A.C. AND MUST BE RETURNED TO M.A.C. UPON REQUEST. REPRODUCTION OF DRAWINGS, SPECIFICATIONS AND RELATED DOCUMENTS IN WHOLE OR IN PART IS FORBIDDEN WITHOUT M.A.C.'S WRITTEN PERMISSION."

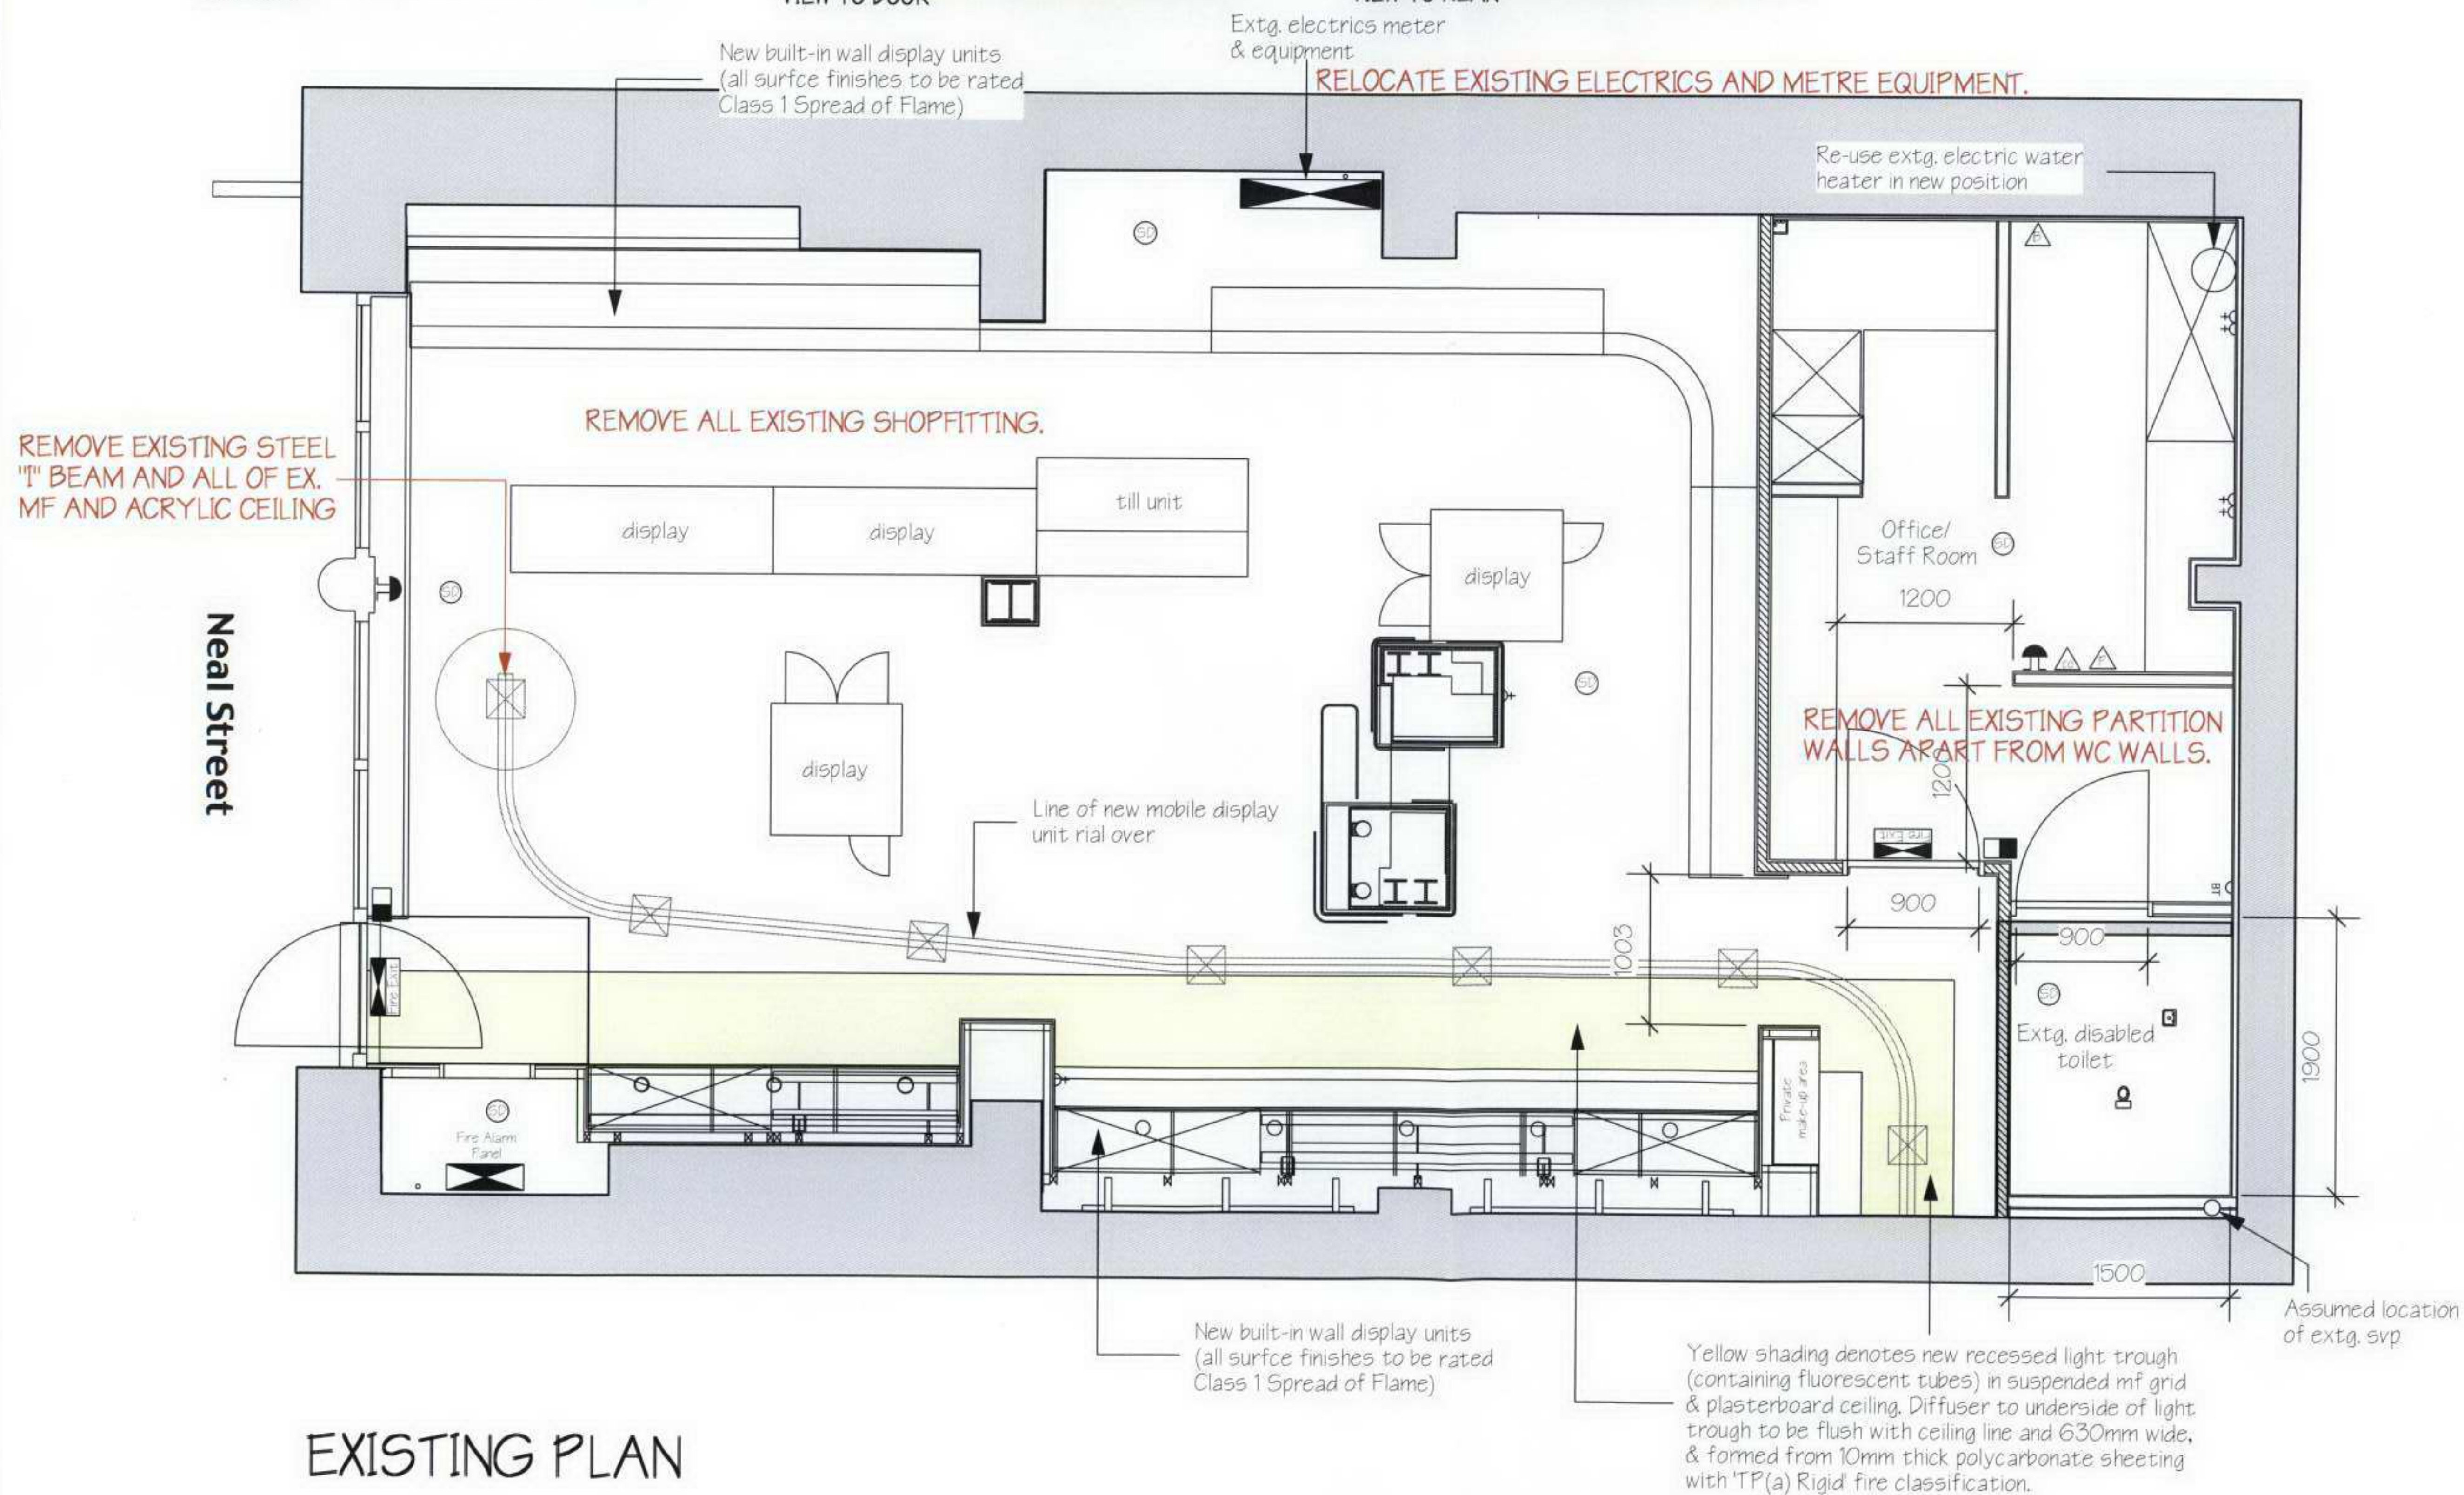



NO. REVISONS

DATE:

MAC FSS
NEAL ST
COVENT GARDEN
LONDON WC2

EXISTING LAYOUT

DATE:	19.10.06	DRG NO.:	
SCALE:	1:50	MAC70104\5	
DRAWN BY:	SS		
FILE:			

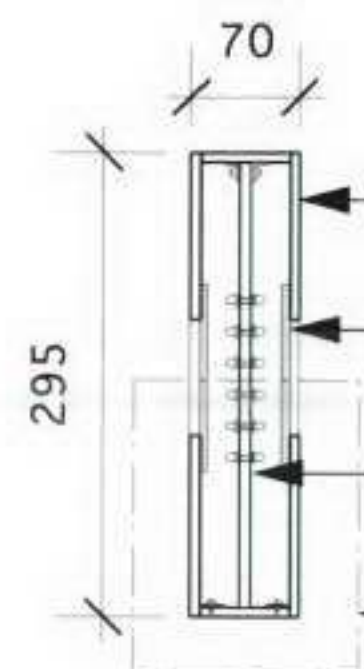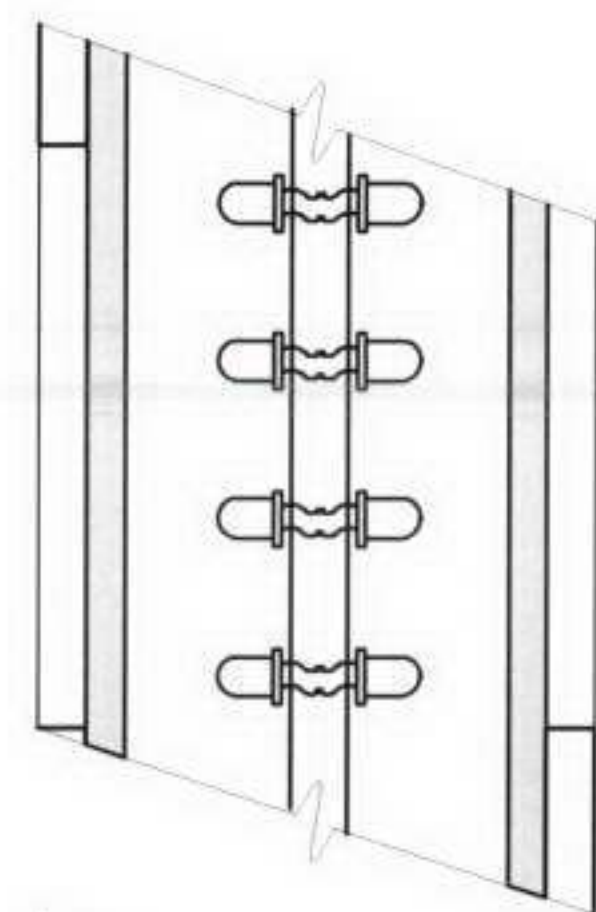

BLACK POWDER COATED STEEL.

FRET CUT OPAL LOGO.

PANEL WITH LED LIGHTING

DETAIL 1. (SEE ADJACENT) OF BLACK POWDER COATED STEEL REMOVABLE PLATE & LED PANEL.

**VERTICAL SECTION THRU
BLADE SIGN @ 1:10**

**SAFETY NOTE: ALL ELECTRICAL FITTINGS TO BE EXTERIOR
SPECIFICATIONS ON ISOLATED CIRCUIT ACCESSED
IN STORE.**

REMOVABLE PLATE FIXED WITH
STEEL SPEC COUNTERSUNK
SCREWS.

DETAIL 1.

VIF.

EXISTING MOULDED DETAIL

INTEGRATED BLADE SIGN,
POWDERCOATED BLACK METAL
W/ 75MM HIGH LED MAC LOGO

74

770

NEW BULKHEAD WITH RECESSED DOWNLIGHTS
IN BLACK PC FINISH.
LOGO ILLUMINATED BY LED.

EXISTING WINDOWS AND FRAMES TO BE DECORATED
BLACK.

SECTION THROUGH SHOPFRONT BULKHEAD @ 1:10

MAC
STORE DESIGN

130 PRINCE STREET, 4TH FL.
NEW YORK, NEW YORK 10012 USA
TEL: 646.613.6446 FAX: 646.613.9321

73 GROSVENOR ST, LONDON W1K 3BQ, U.K.
TEL: 0207 409 6881 FAX: 0207 409 6956

ARCHITECT OF RECORD:

NOTES:
ALL DRAWINGS, SPECIFICATIONS AND RELATED DOCUMENTS ARE THE COPYRIGHT
PROPERTY OF MAC.
ALL RIGHTS RESERVED. NO PART OF THIS DOCUMENT MAY BE REPRODUCED OR
TRANSMITTED IN ANY FORM OR BY ANY MEANS, ELECTRONIC OR MECHANICAL,
INCLUDING PHOTOCOPYING, RECORDING, OR BY ANY INFORMATION STORAGE
AND RETRIEVAL SYSTEM, WITHOUT PERMISSION IN WRITING FROM MAC.

RECEIVED
7 DEC 2006

NO. 10/2006/05

DATE:

**MAC STORE
38 NEAL ST
LONDON WC2H 9PS**

SIGNAGE SECTION

DATE: 22.11.06

SCALE: 1:10

DRAWN BY: SS

FILE:

MAC70104\6