



First Floor Layout

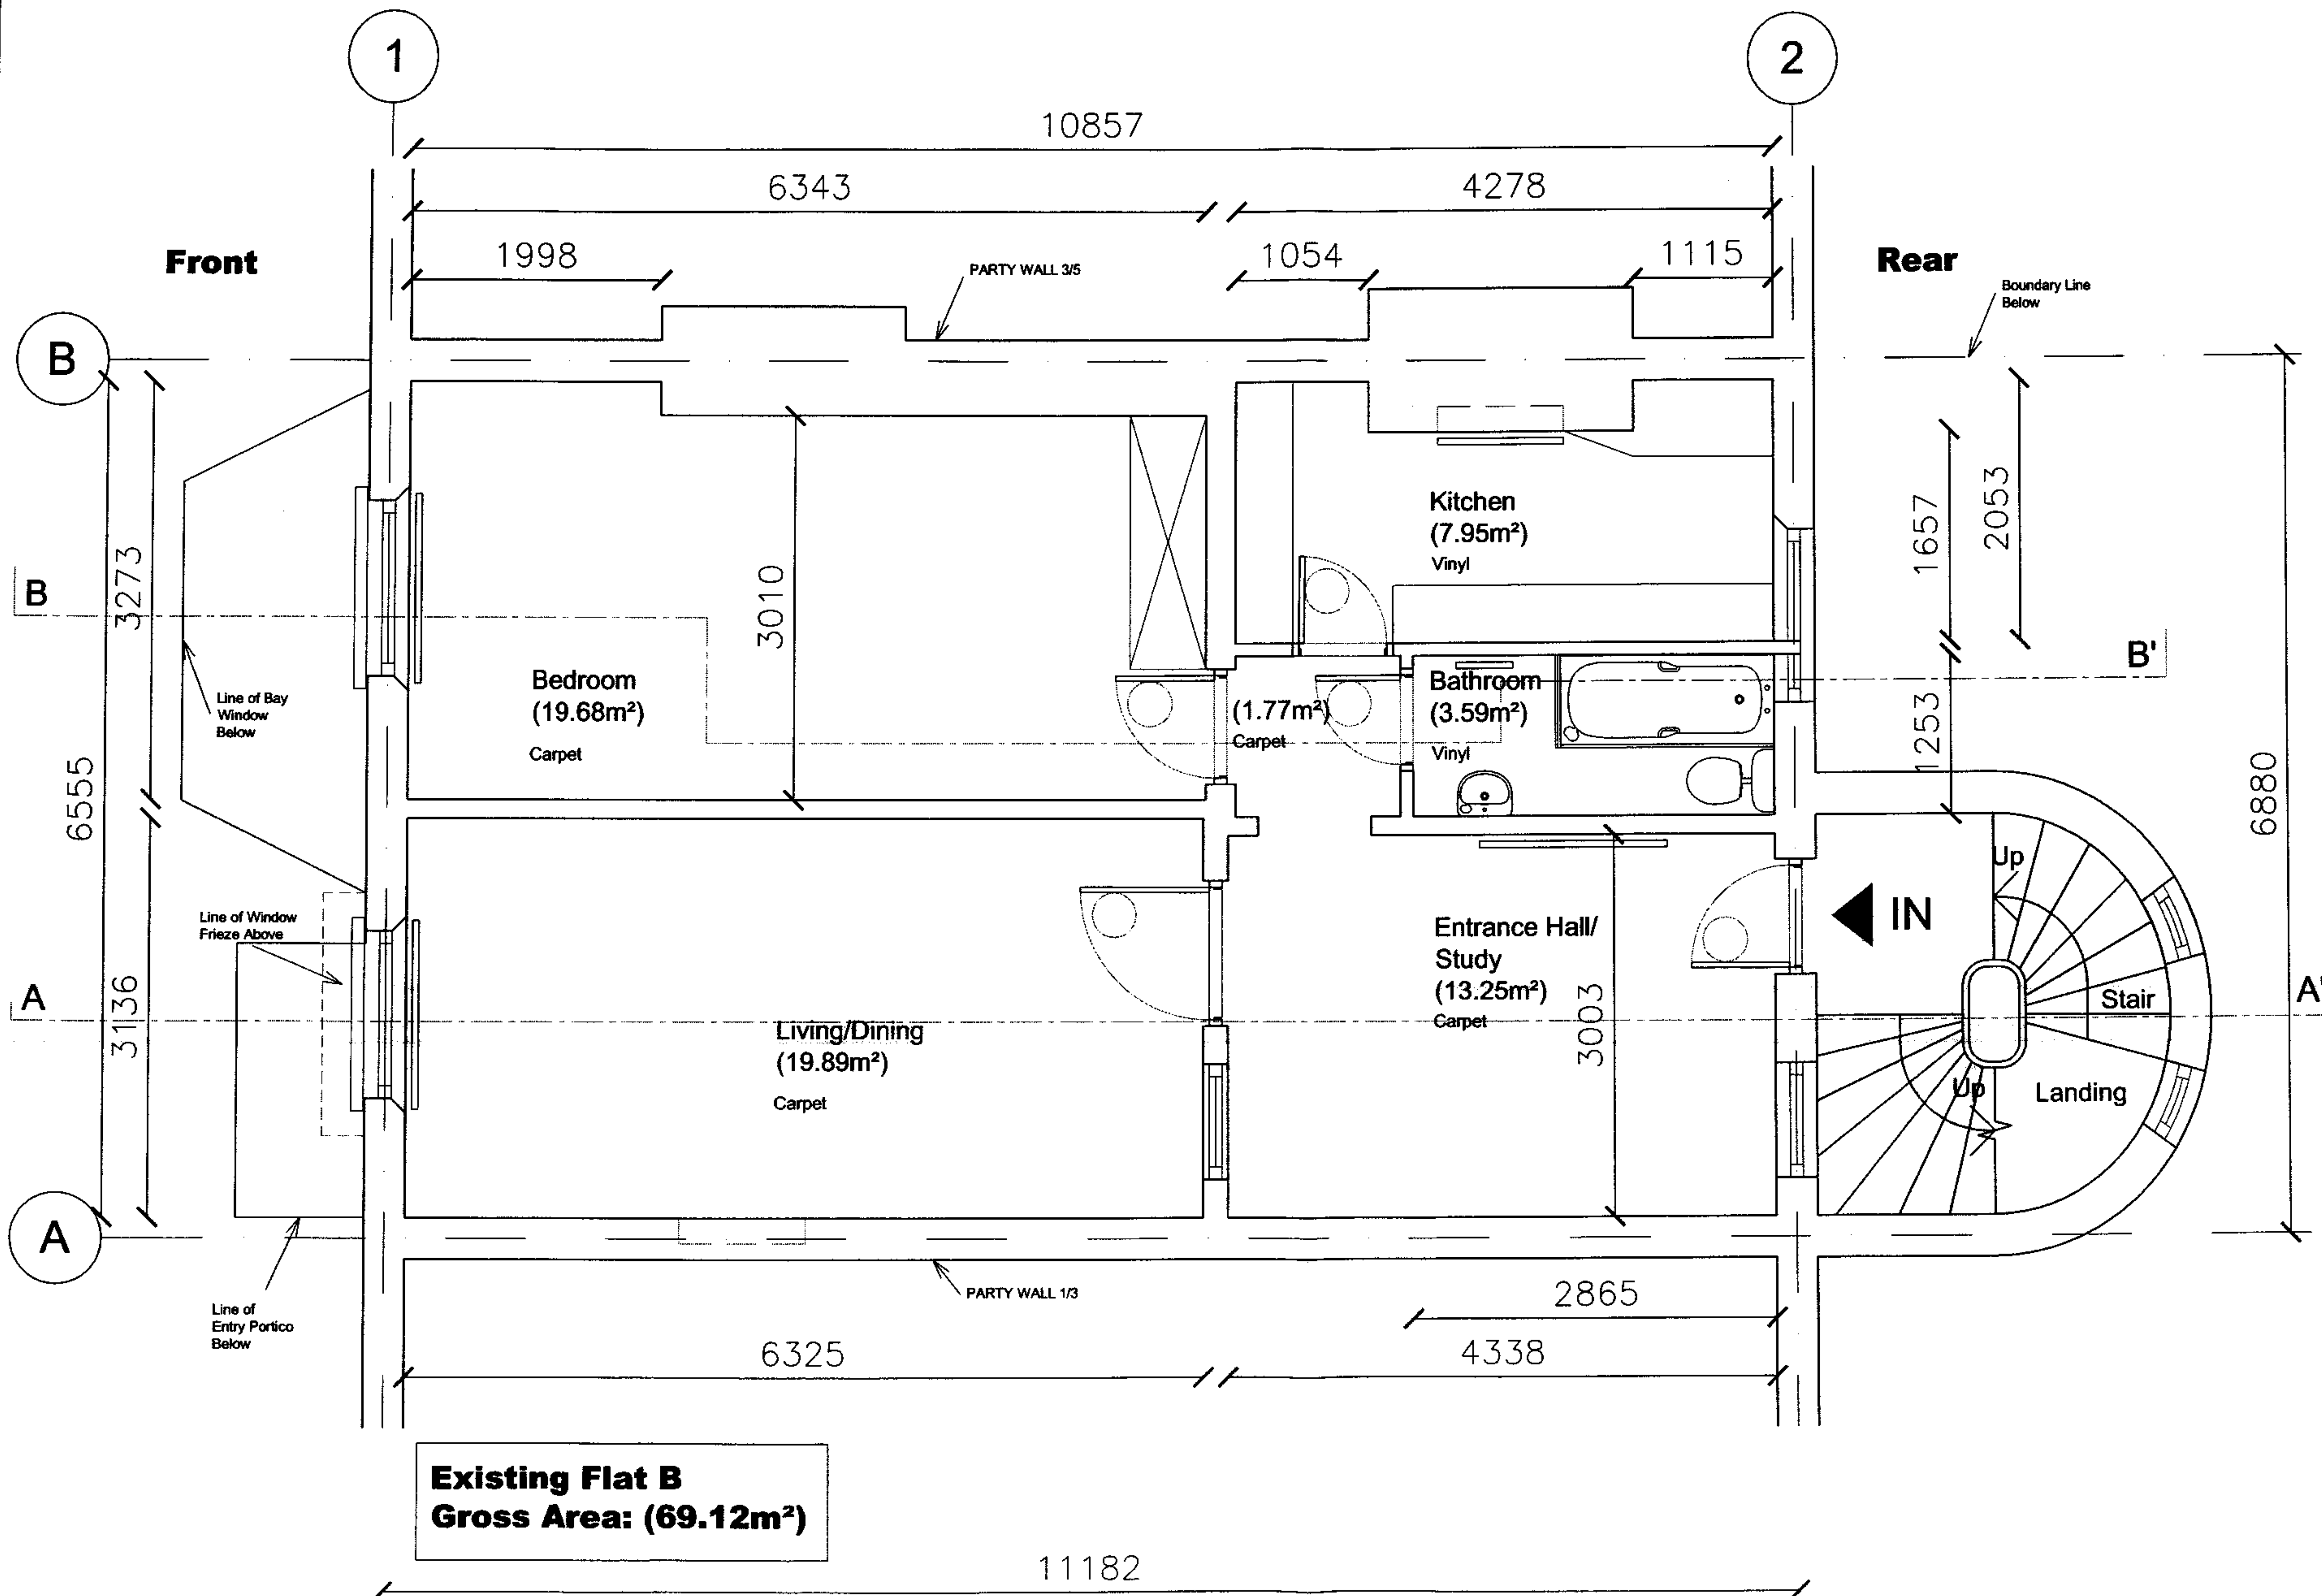



DO NOT SCALE DRAWINGS
ANY ANOMALY TO BE
REPORTED TO ARCHITECT
PRIOR TO FABRICATION
OR CONSTRUCTION
TO BE READ WITH RELEVANT
ARCHITECT, ENGINEERS AND
SUBCONTRACTORS DRAWINGS

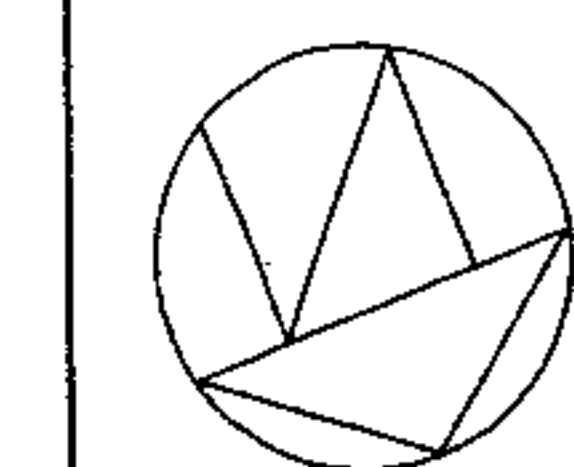

GRA : ARCHITECTS
Glen Robinson Associates
18 Eton Garages . Off Lamballe Place . London NW3 4PE
Tel: 020 7431 3339 . This Drawing is Copyright . Fax: 020 7431 7334
contacts@gra-architects.com

Address
3 Lancaster Drive
NW3 4EY
Title
Plan FIRST FLOOR FLAT
AS EXISTING LAYOUT

Scale 1:50
Date 24.11.2006
Drawn KM
Drg.No. 289/LD 00-002

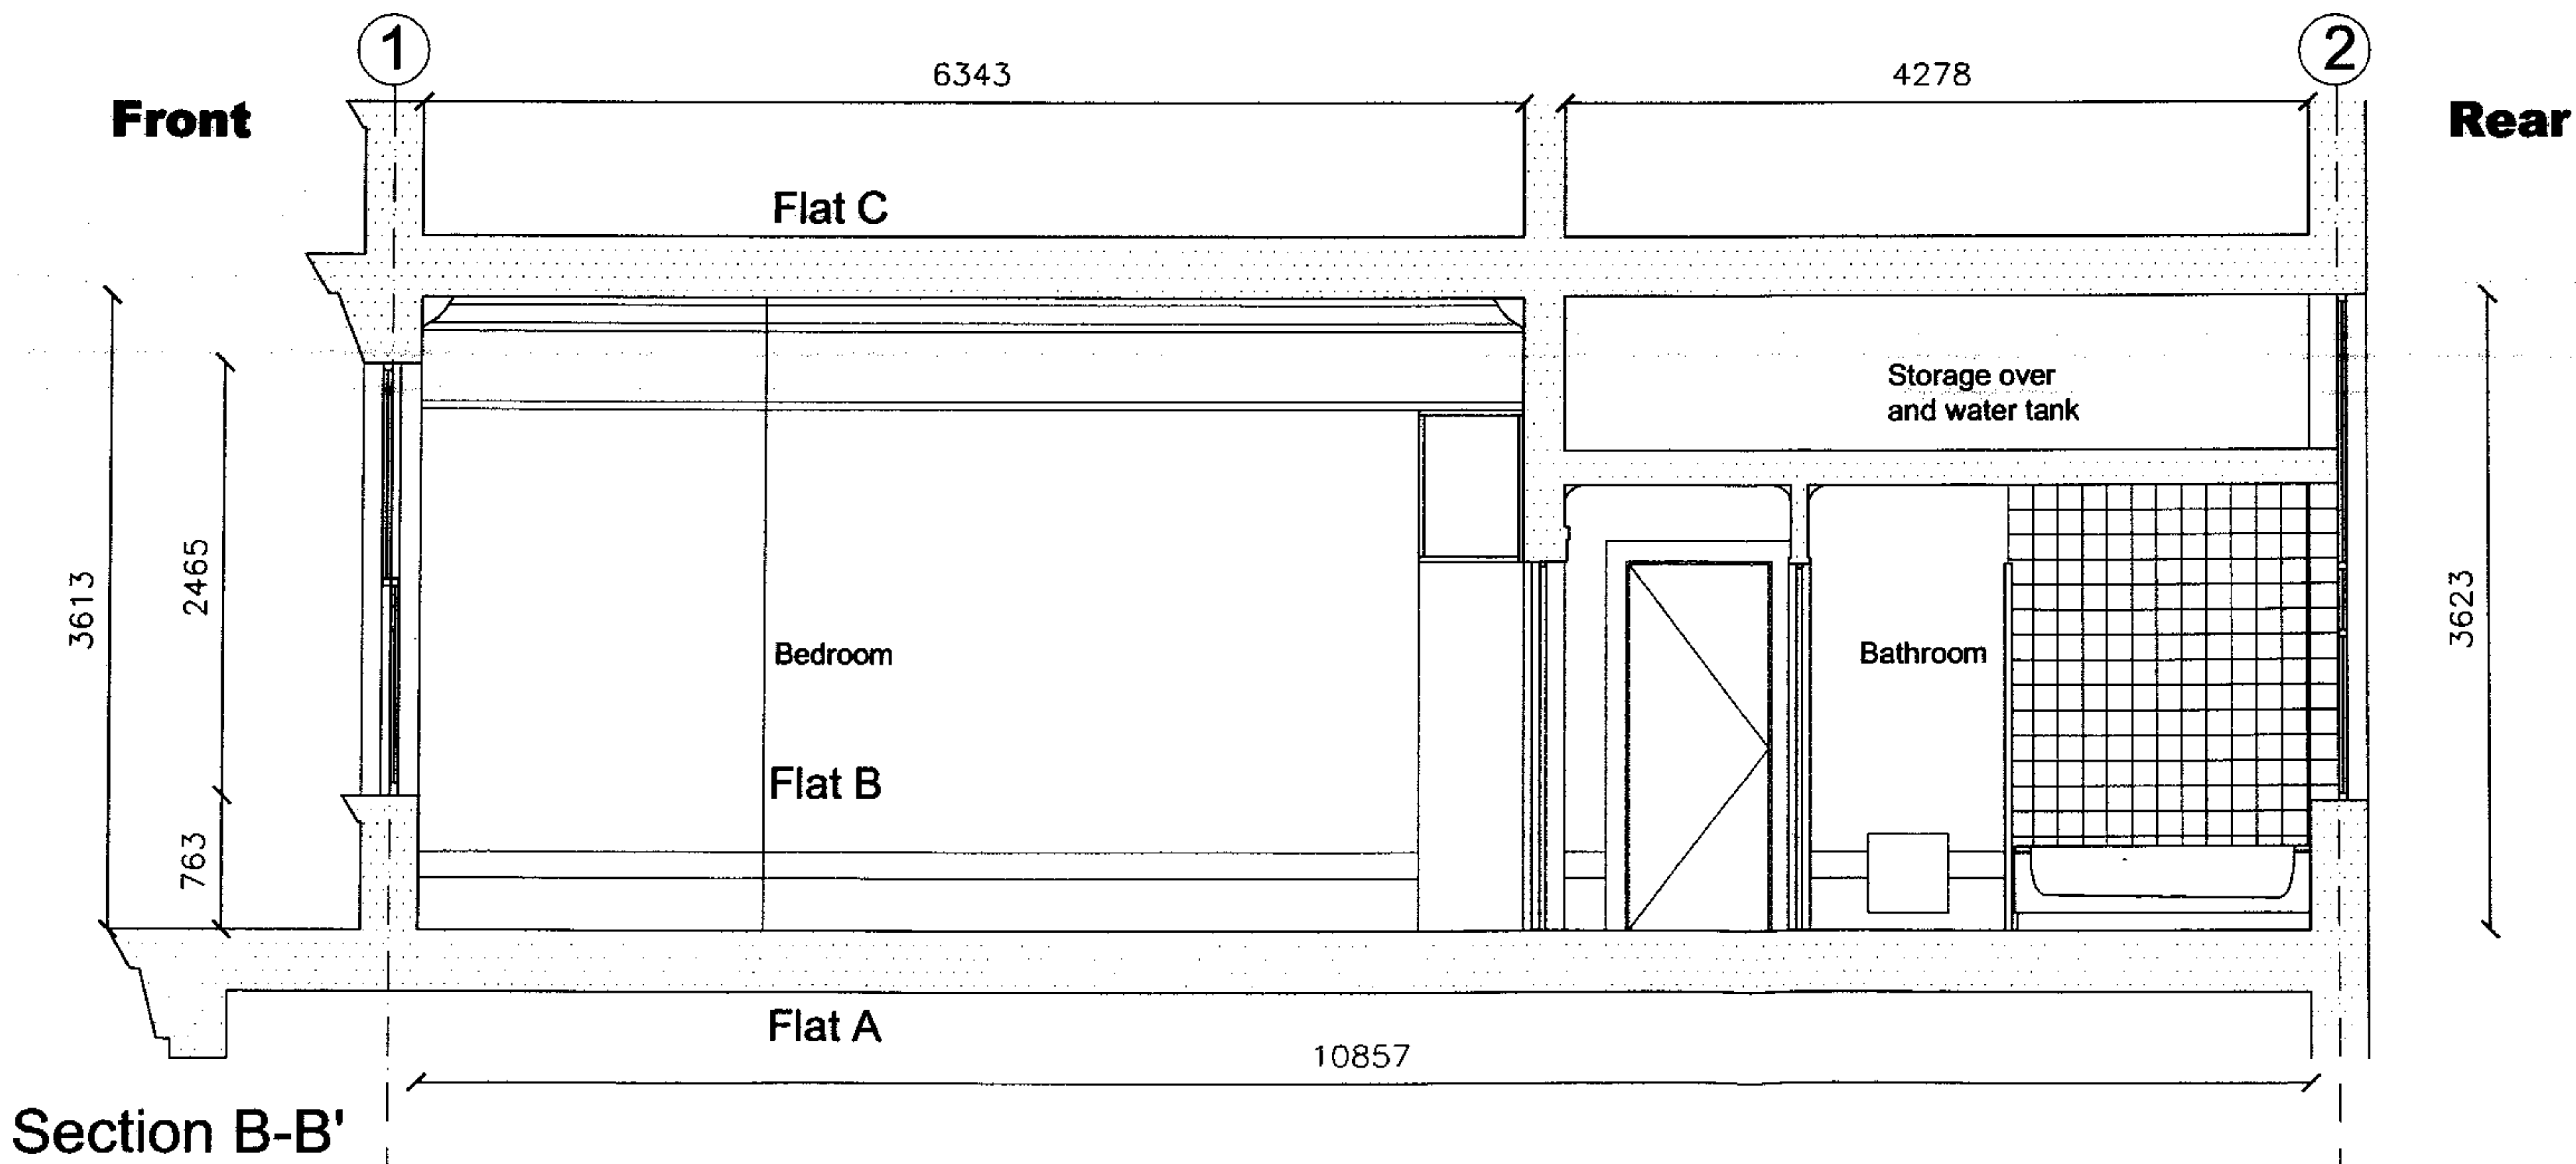
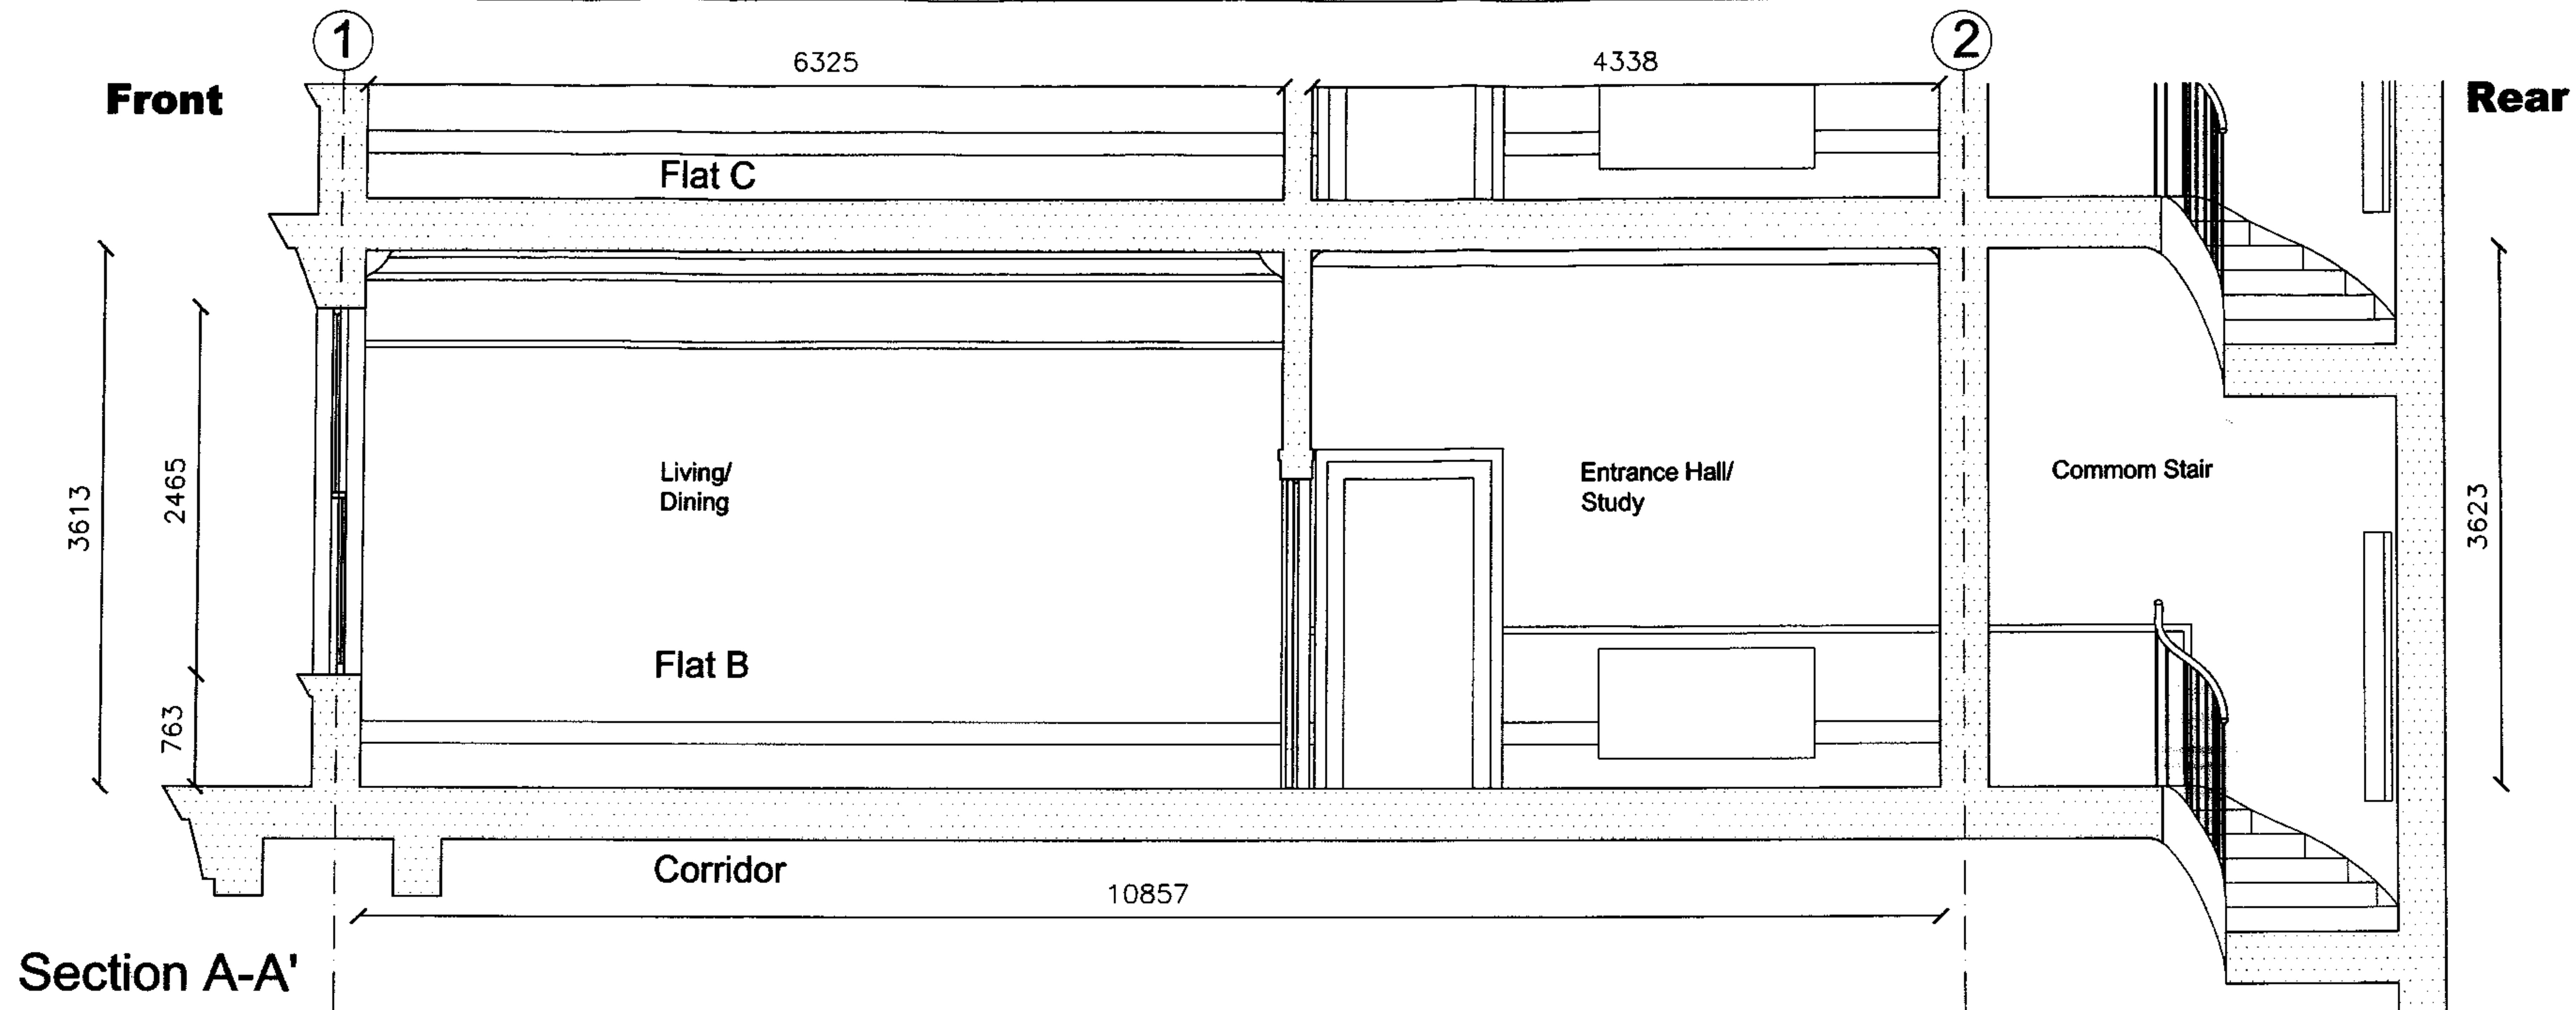


DO NOT SCALE DRAWINGS
ANY ANOMALY TO BE
REPORTED TO ARCHITECT
PRIOR TO FABRICATION
OR CONSTRUCTION
TO BE READ WITH RELEVANT
ARCHITECT, ENGINEERS AND
SUBCONTRACTORS DRAWINGS

GRA : ARCHITECTS
Glen Robinson Associates
18 Eton Garages . Off Lambolle Place . London NW3 4PE
Tel: 020 7431 3339 . This Drawing is Copyright . Fax: 020 7431 7334
contacts@gra-architects.com

Address
Flat 3 Lancaster Drive
NW3 4EY
Title
Sections: A-A' and B-B'
AS EXISTING

Scale 1:50
Date 27.11.2006
Drawn KM
Drg.No. 289/LD 00-004

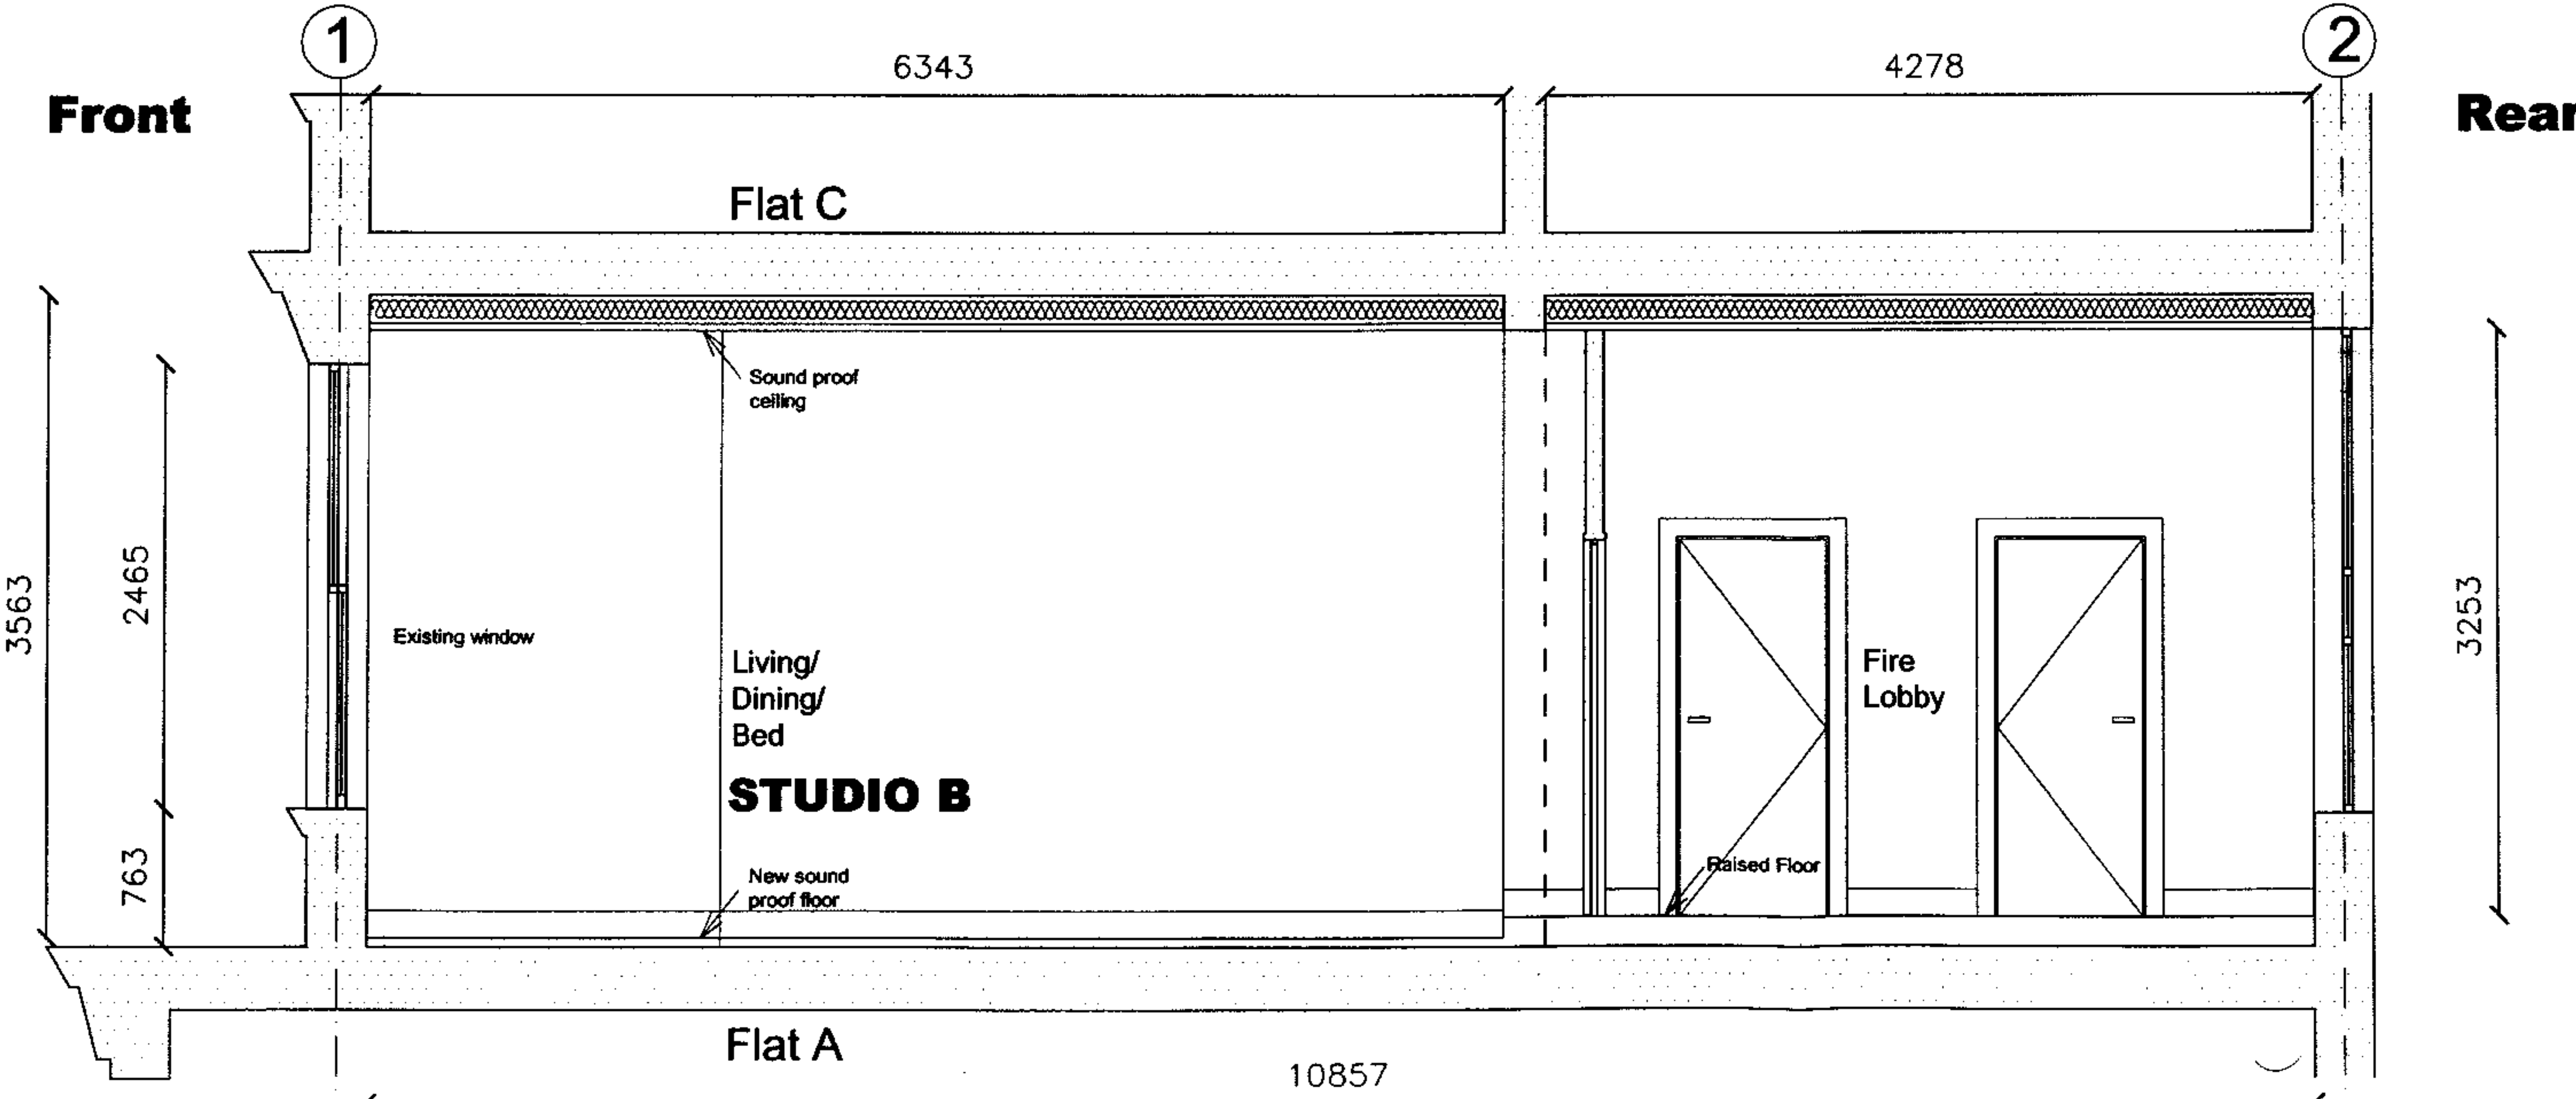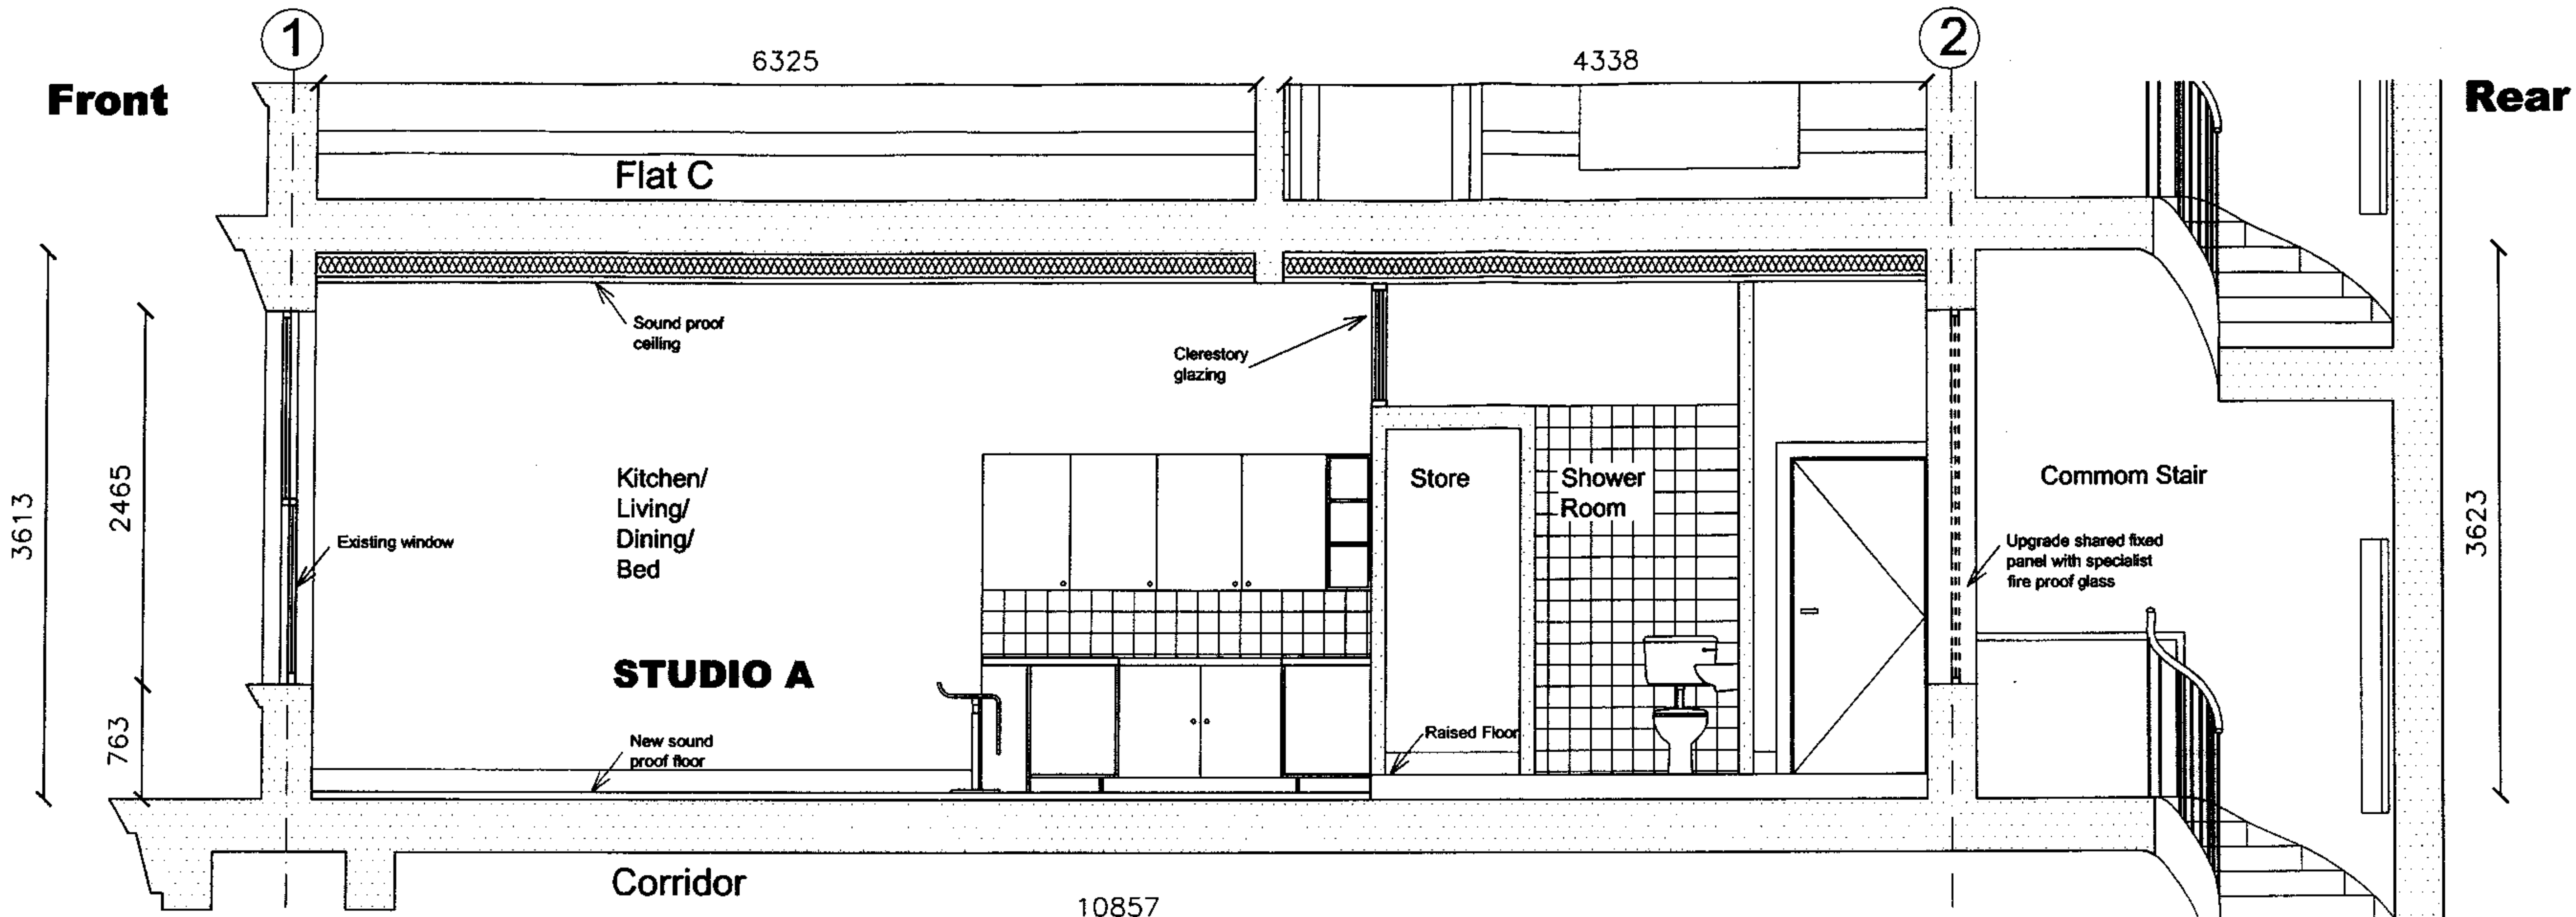

DO NOT SCALE DRAWINGS ANY ANOMALY TO BE REPORTED TO ARCHITECT PRIOR TO FABRICATION OR CONSTRUCTION TO BE READ WITH RELEVANT ARCHITECT, ENGINEERS AND SUBCONTRACTORS DRAWINGS	GRA : ARCHITECTS Glen Robinson Associates 18 Eton Garages . Off Lambolle Place . London NW3 4PE Tel: 020 7431 3339 . This Drawing is Copyright . Fax: 020 7431 7334 contact@gra-architects.com	Address Flat 3 Lancaster Drive NW3 4EY	Scale 1:50
		Title Sections: A-A' and B-B' AS PROPOSED	Date 27.11.2006
		Drawn KM	
		Org.No.	
		289/LD	00-005