



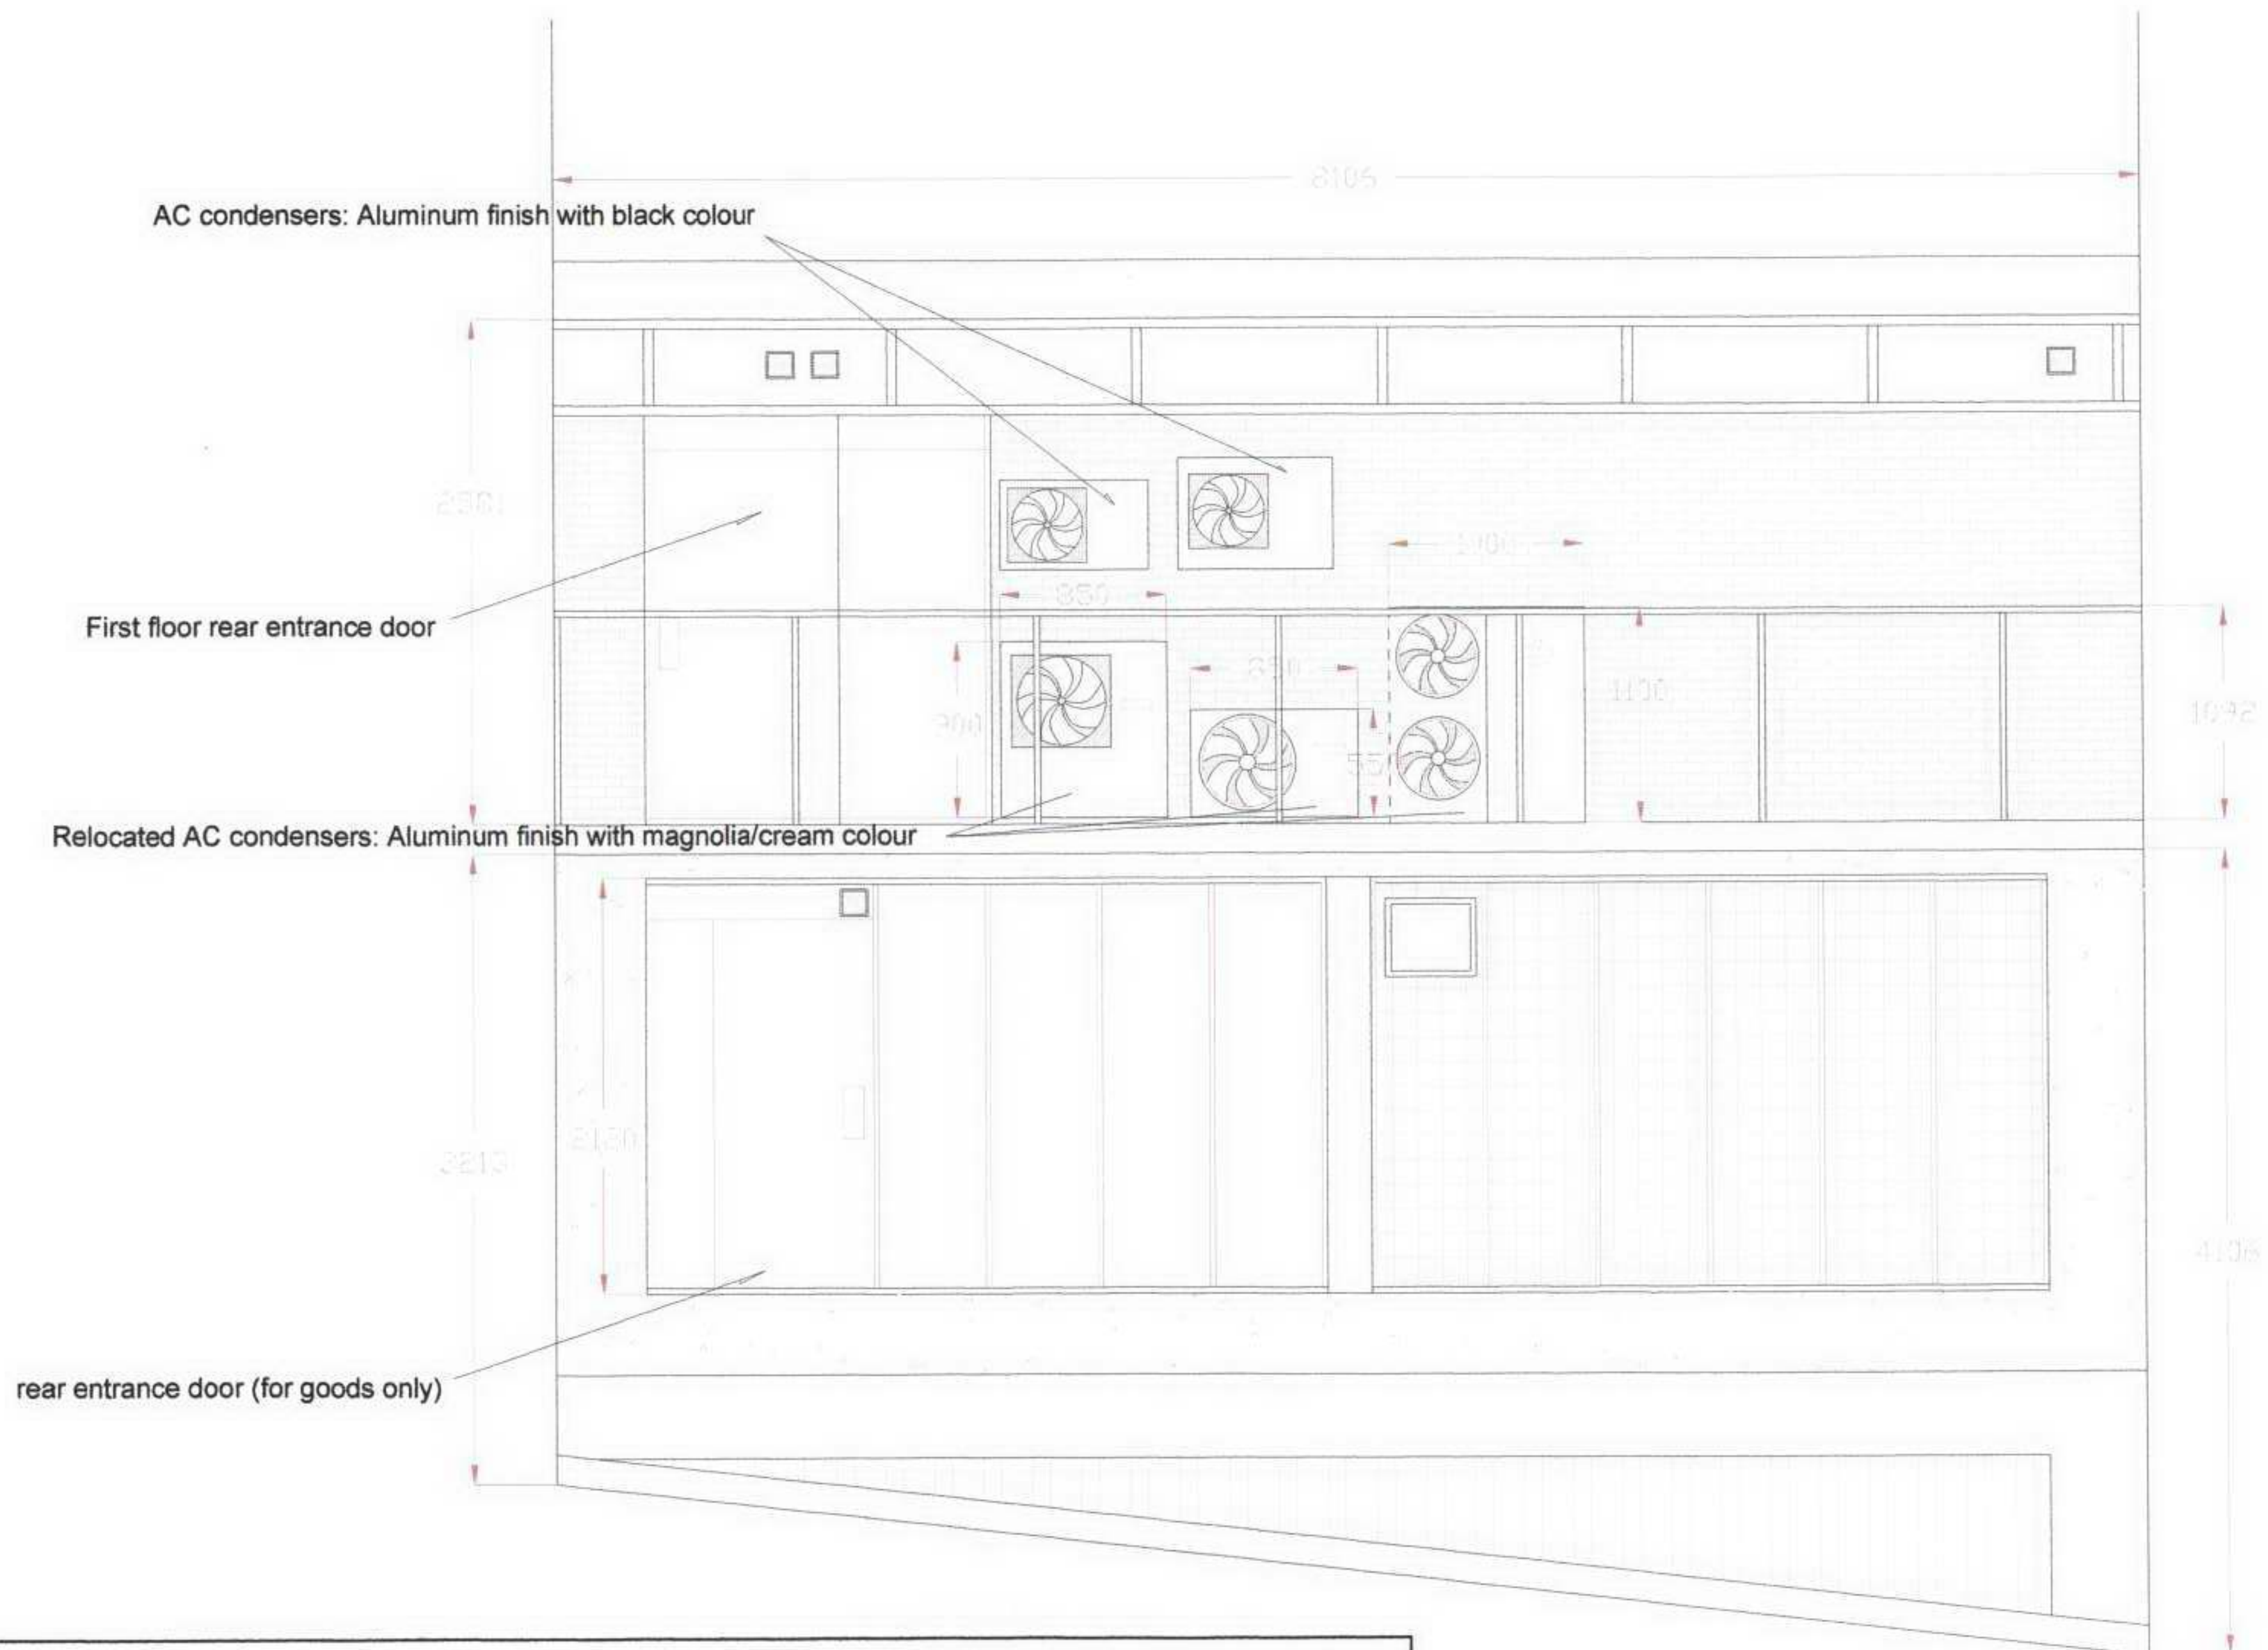

SL02 – Proposed elevation of the rear area

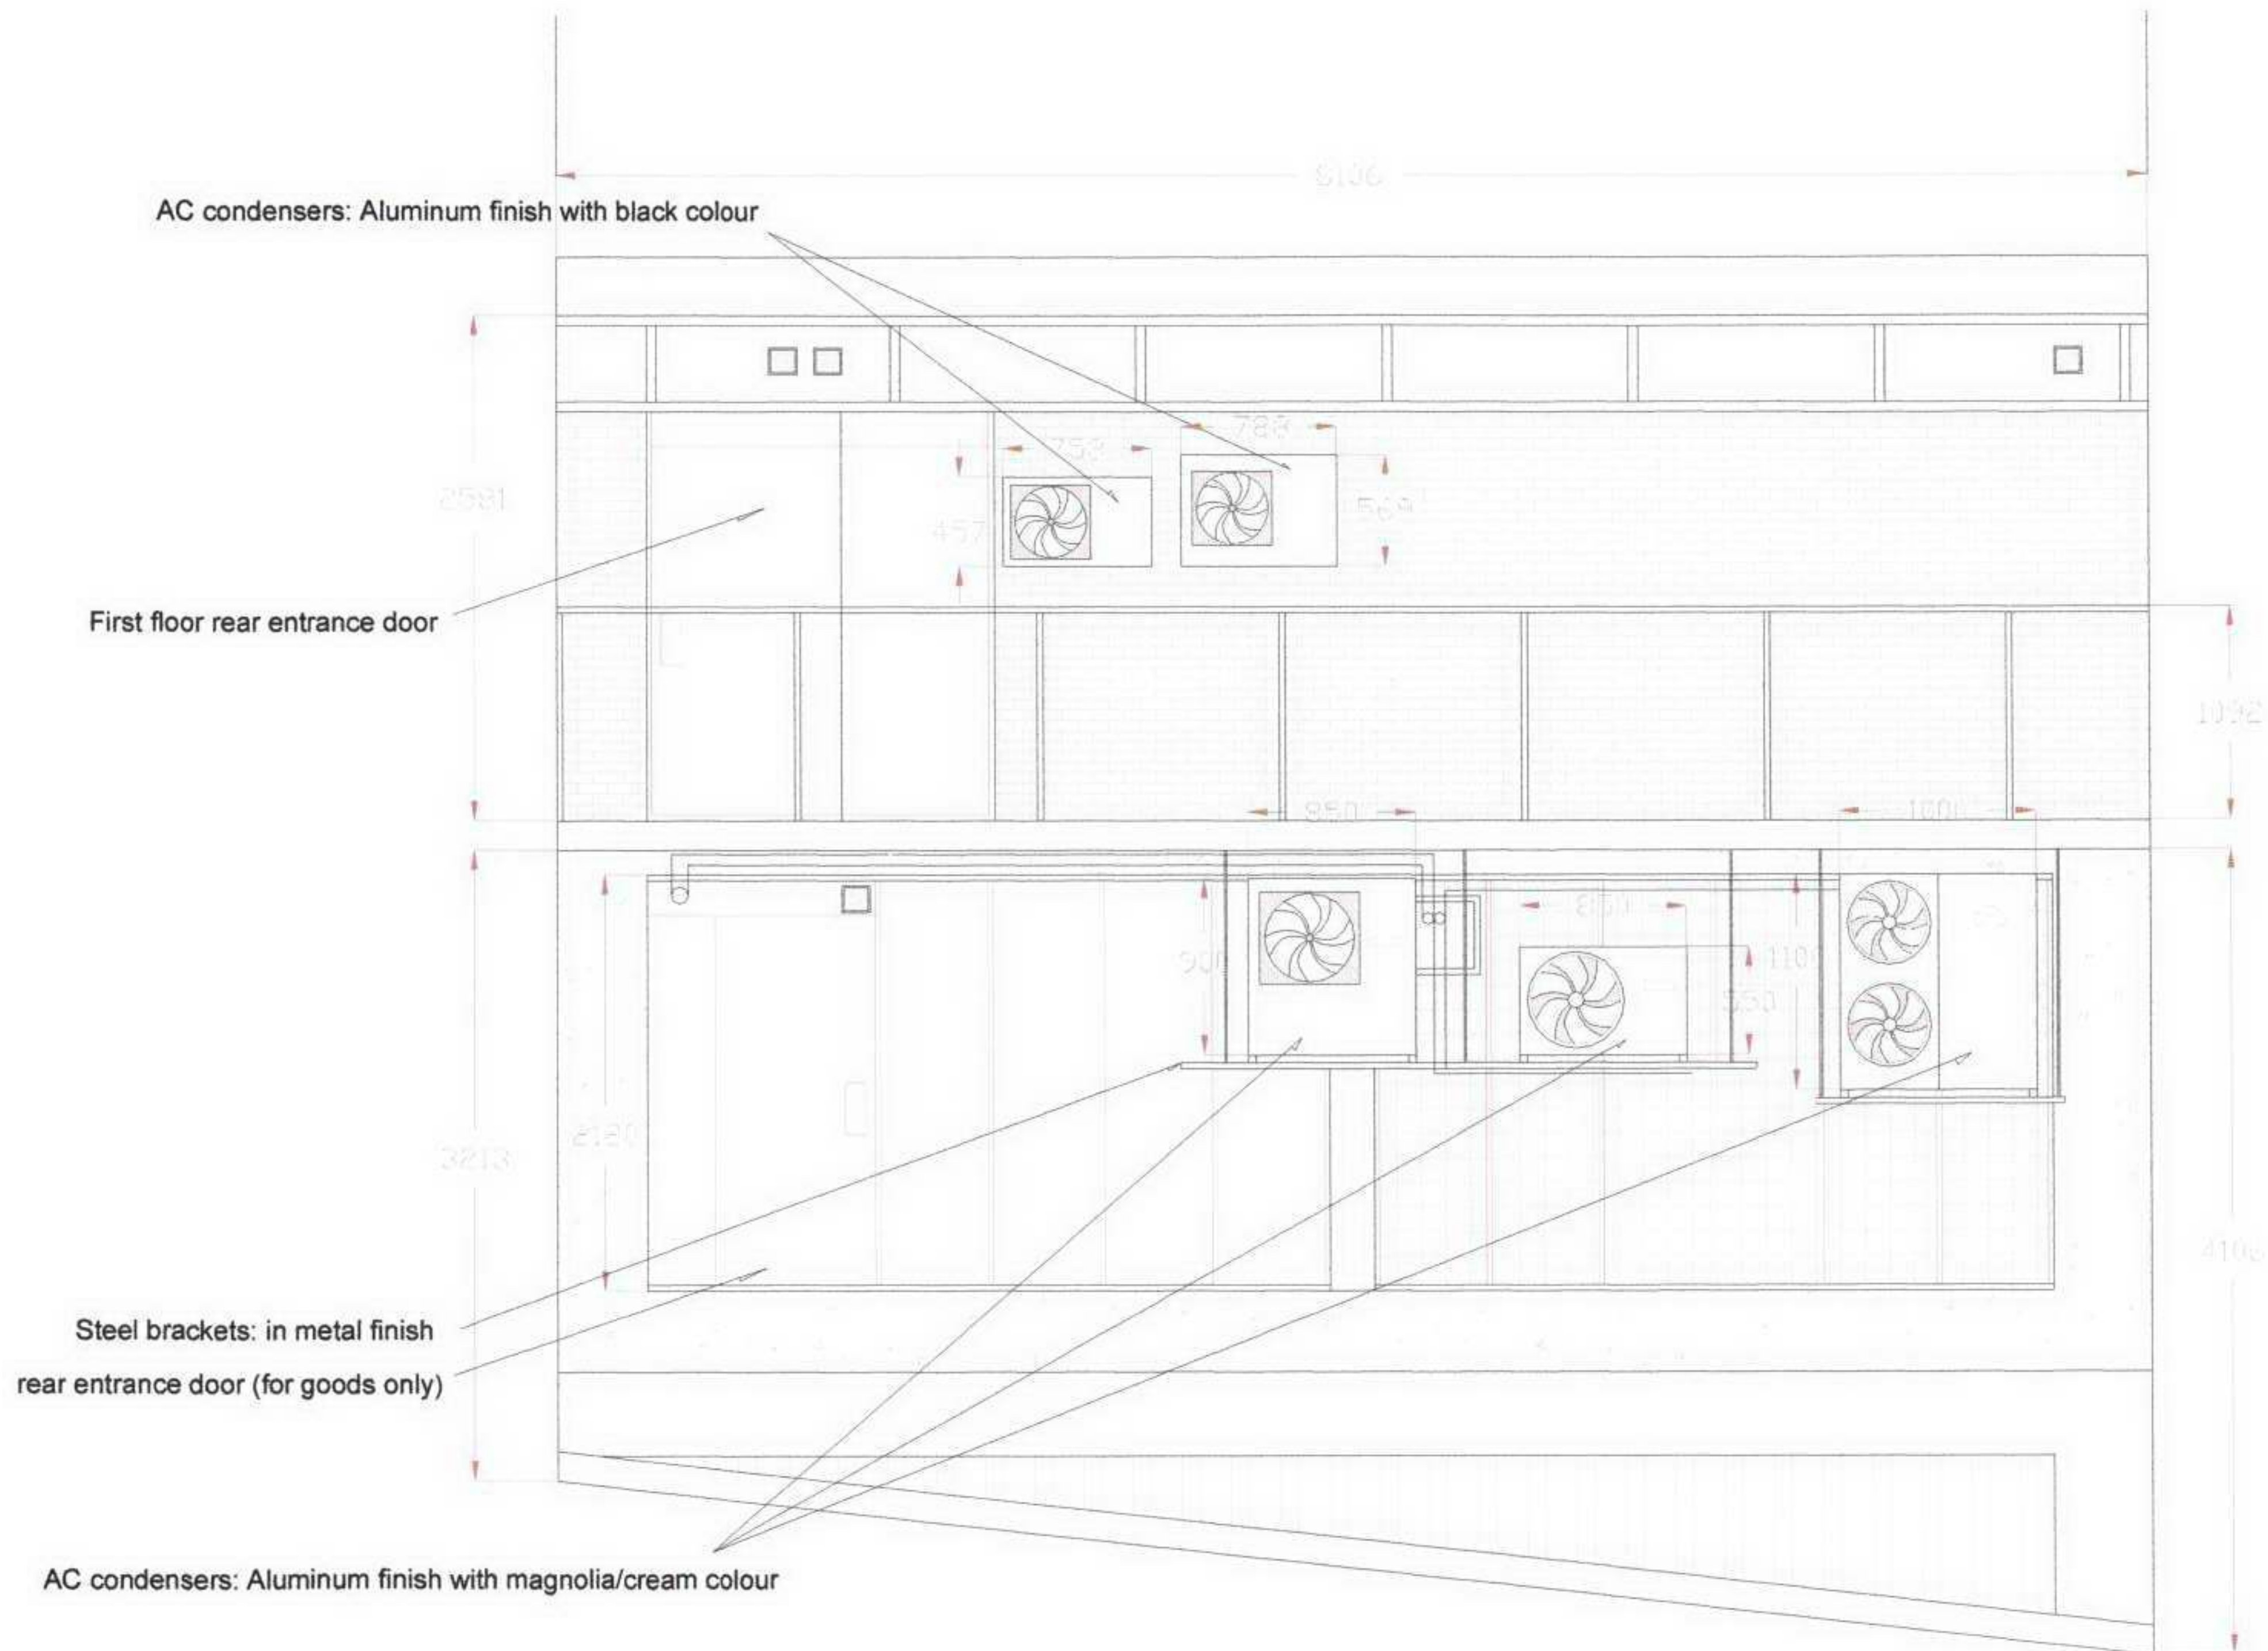

SL02 – Existing elevation of the rear area