

Notes

Copyright remains the property of Canaway Fleming Architects and this drawing is not to be used for any purposes without the express permission of the Architect. No implied License is given for its use.

Do not scale from this drawing. All dimensions should be checked on site for accuracy.

Planning

These drawings are for Planning purposes only and must not be used for any other purpose without the express permission of Canaway Fleming Architects. These are not for detailed construction purposes.

CANAWAY FLEMING ARCHITECTS

Canaway Fleming Architects Ltd 1 Dyers Buildings London EC1N 2JT

T: 020 7430 2262 F: 020 7430 2274 E: mailbox@canawayfleming.com

Mr and Mrs Trainer


Proposed New Courtyard House Wildwood Lodge, North End, London


Drawing Title Proposed Section AA

August 2006 sa

1:100@A1

A0204 PROPOSED 1:100

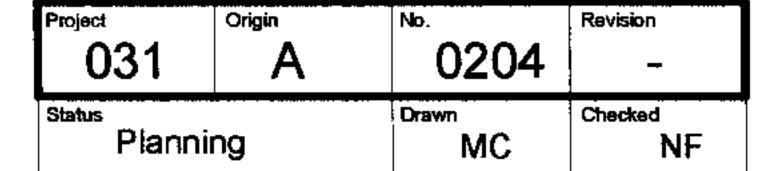

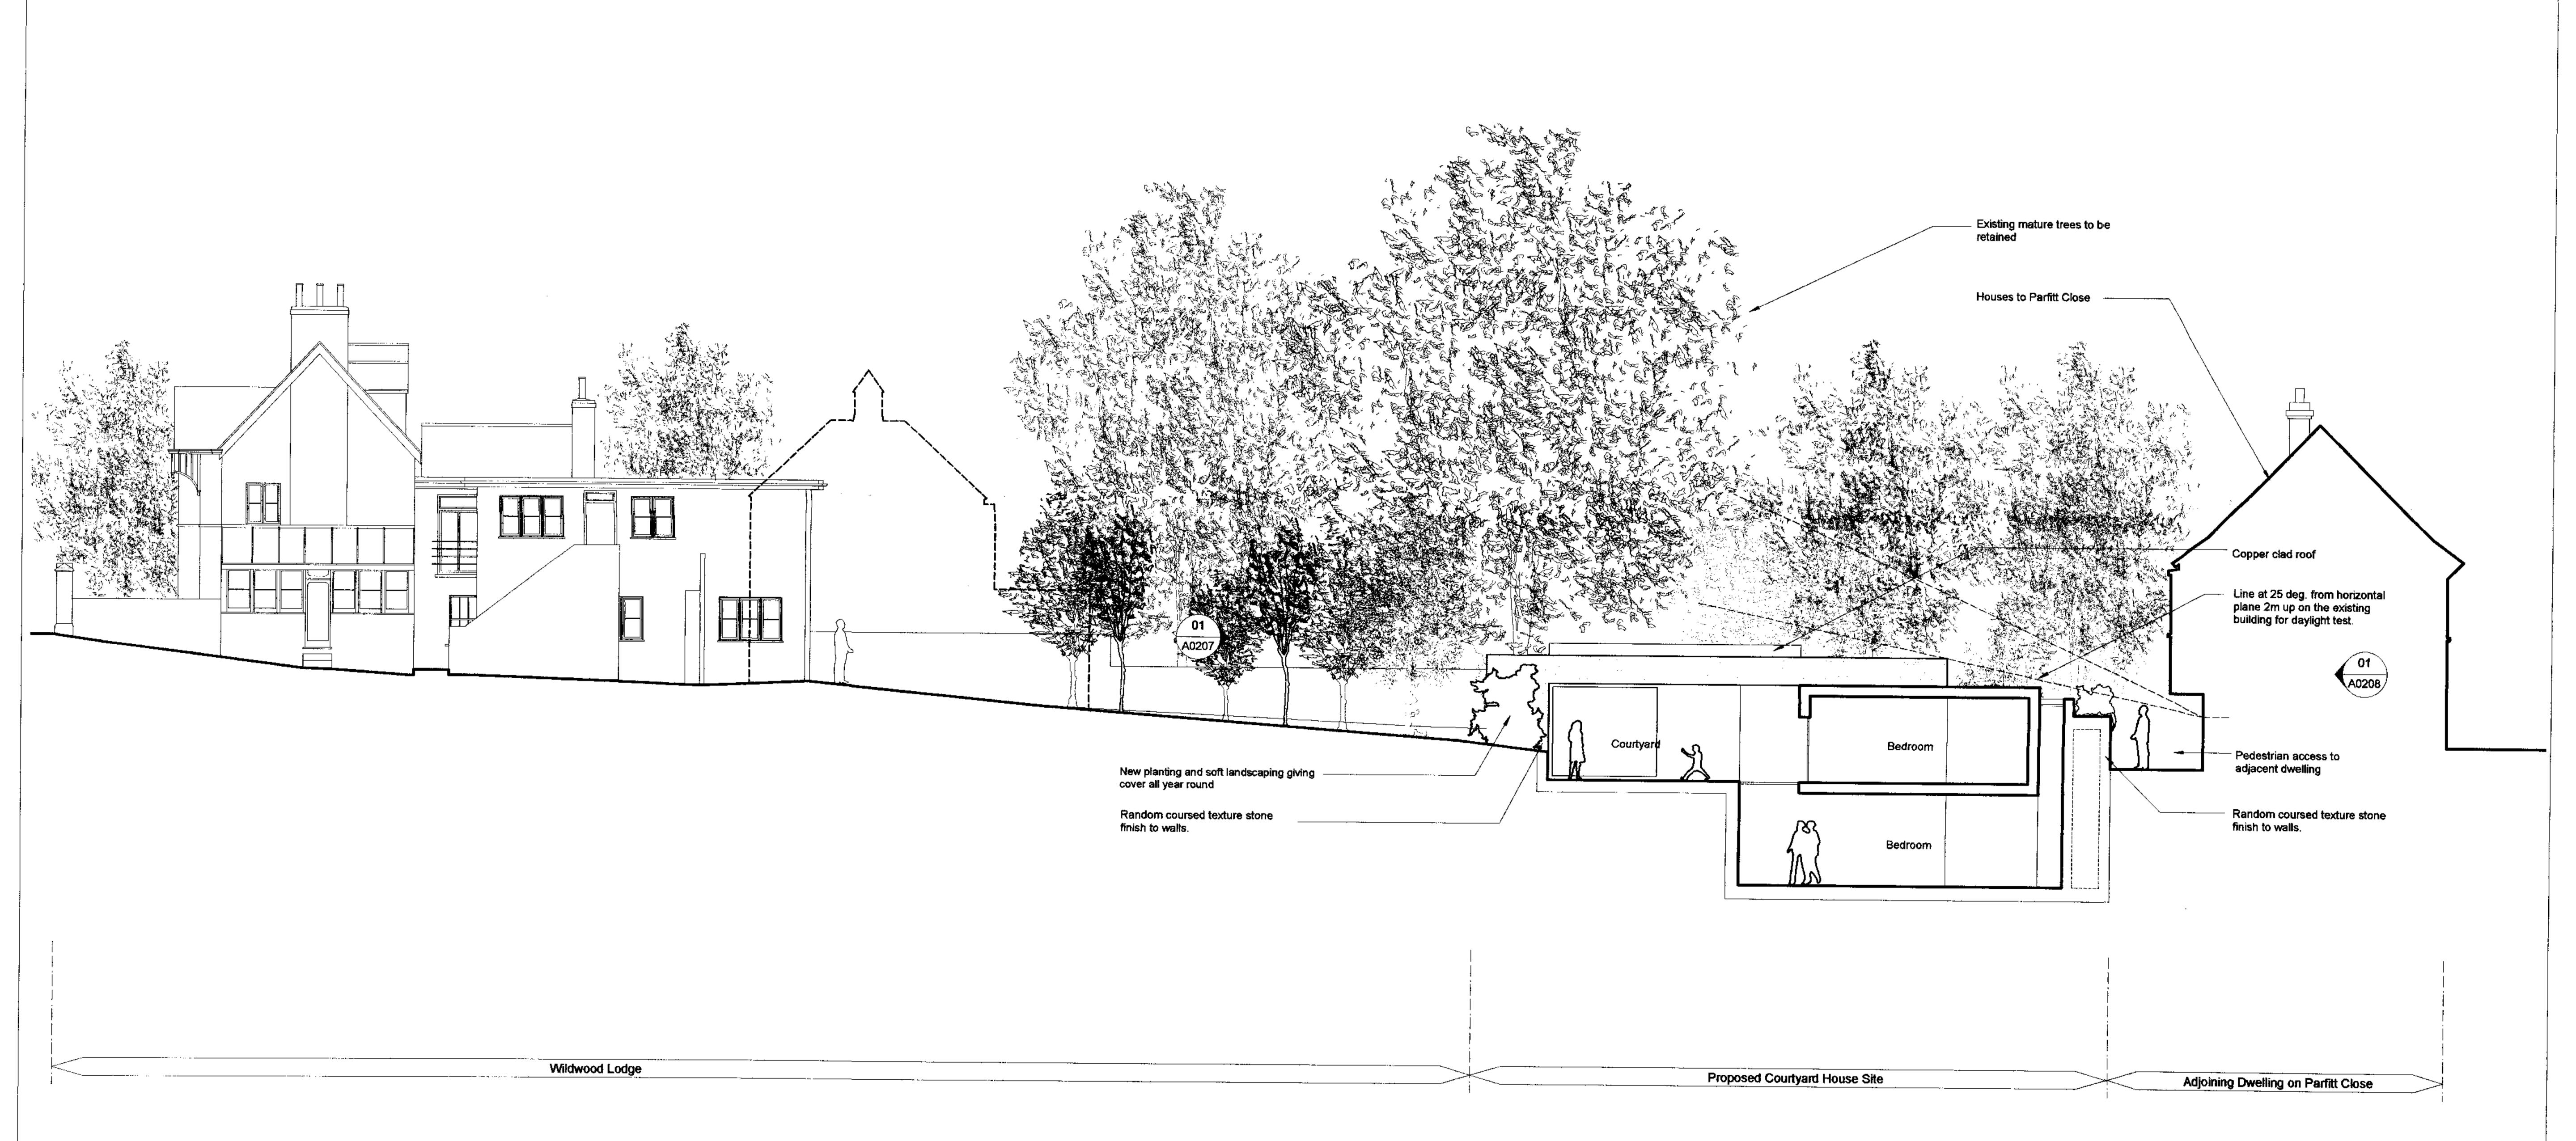

PROPOSED 1:100

Copyright remains the property of Canaway Fleming Architects and this drawing is not to be used for any purposes without the express permission of the Architect. No implied License is given for its use.

Do not scale from this drawing. All dimensions should be checked on site for accuracy.

These drawings are for Planning purposes only and must not be used for any other purpose without the express permission of Canaway Fleming Architects. These are not for detailed construction purposes.

CANAWAY FLEMING ARCHITECTS

Canaway Fleming Architects Ltd 1 Dyers Buildings London EC1N 2JT

T: 020 7430 2262 F: 020 7430 2274 E: mailbox@canawayfleming.com

Mr and Mrs Trainer


Proposed New Courtyard House Wildwood Lodge, North End, London

Proposed Section BB Drawing Title

1:100@A1

Planning



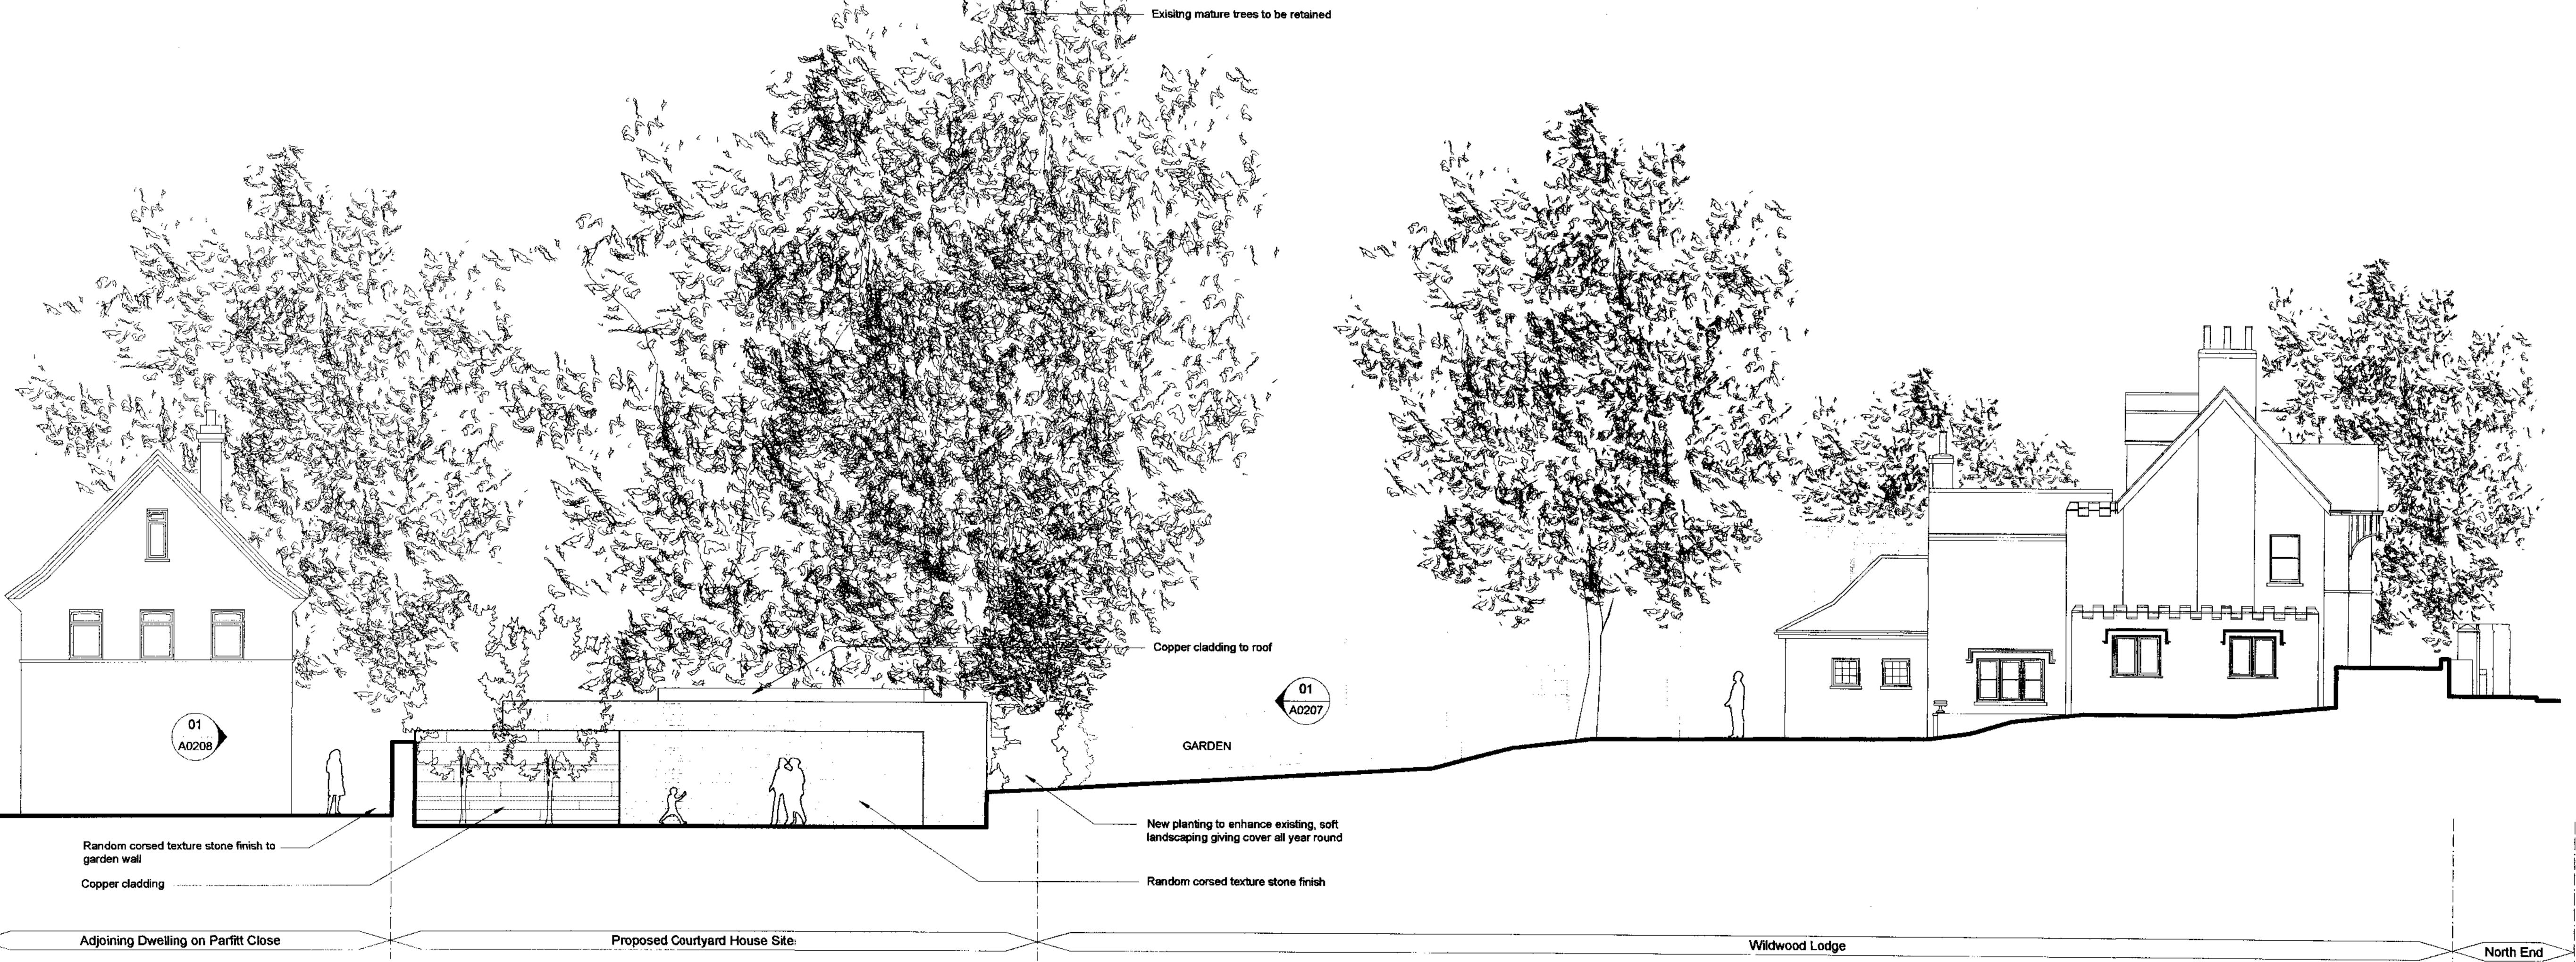

Notes

Copyright remains the property of Canaway Fleming Architects and this drawing is not to be used for any purposes without the express permission of the Architect. No implied License is given for its use.

Do not scale from this drawing. All dimensions should be checked on site for accuracy.

Plannin

These drawings are for Planning purposes only and must not be used for any other purpose without the express permission of Canaway Fleming Architects. These are not for detailed construction purposes.

CANAWAY FLEMING ARCHITECTS

Canaway Fleming Architects Ltd 1 Dyers Buildings London EC1N 2JT

T: 020 7430 2262 F: 020 7430 2274 E: mailbox@canawayfleming.com

Mr and Mrs Trainer

Proposed New Courtyard House
Wildwood Lodge, North End, London


Proposed SW and SE Elevations

Date September 2006 Scale 1:100@A1

Project Origin No. Revision

O31 A 0207
Status Drawn MC Checked NF



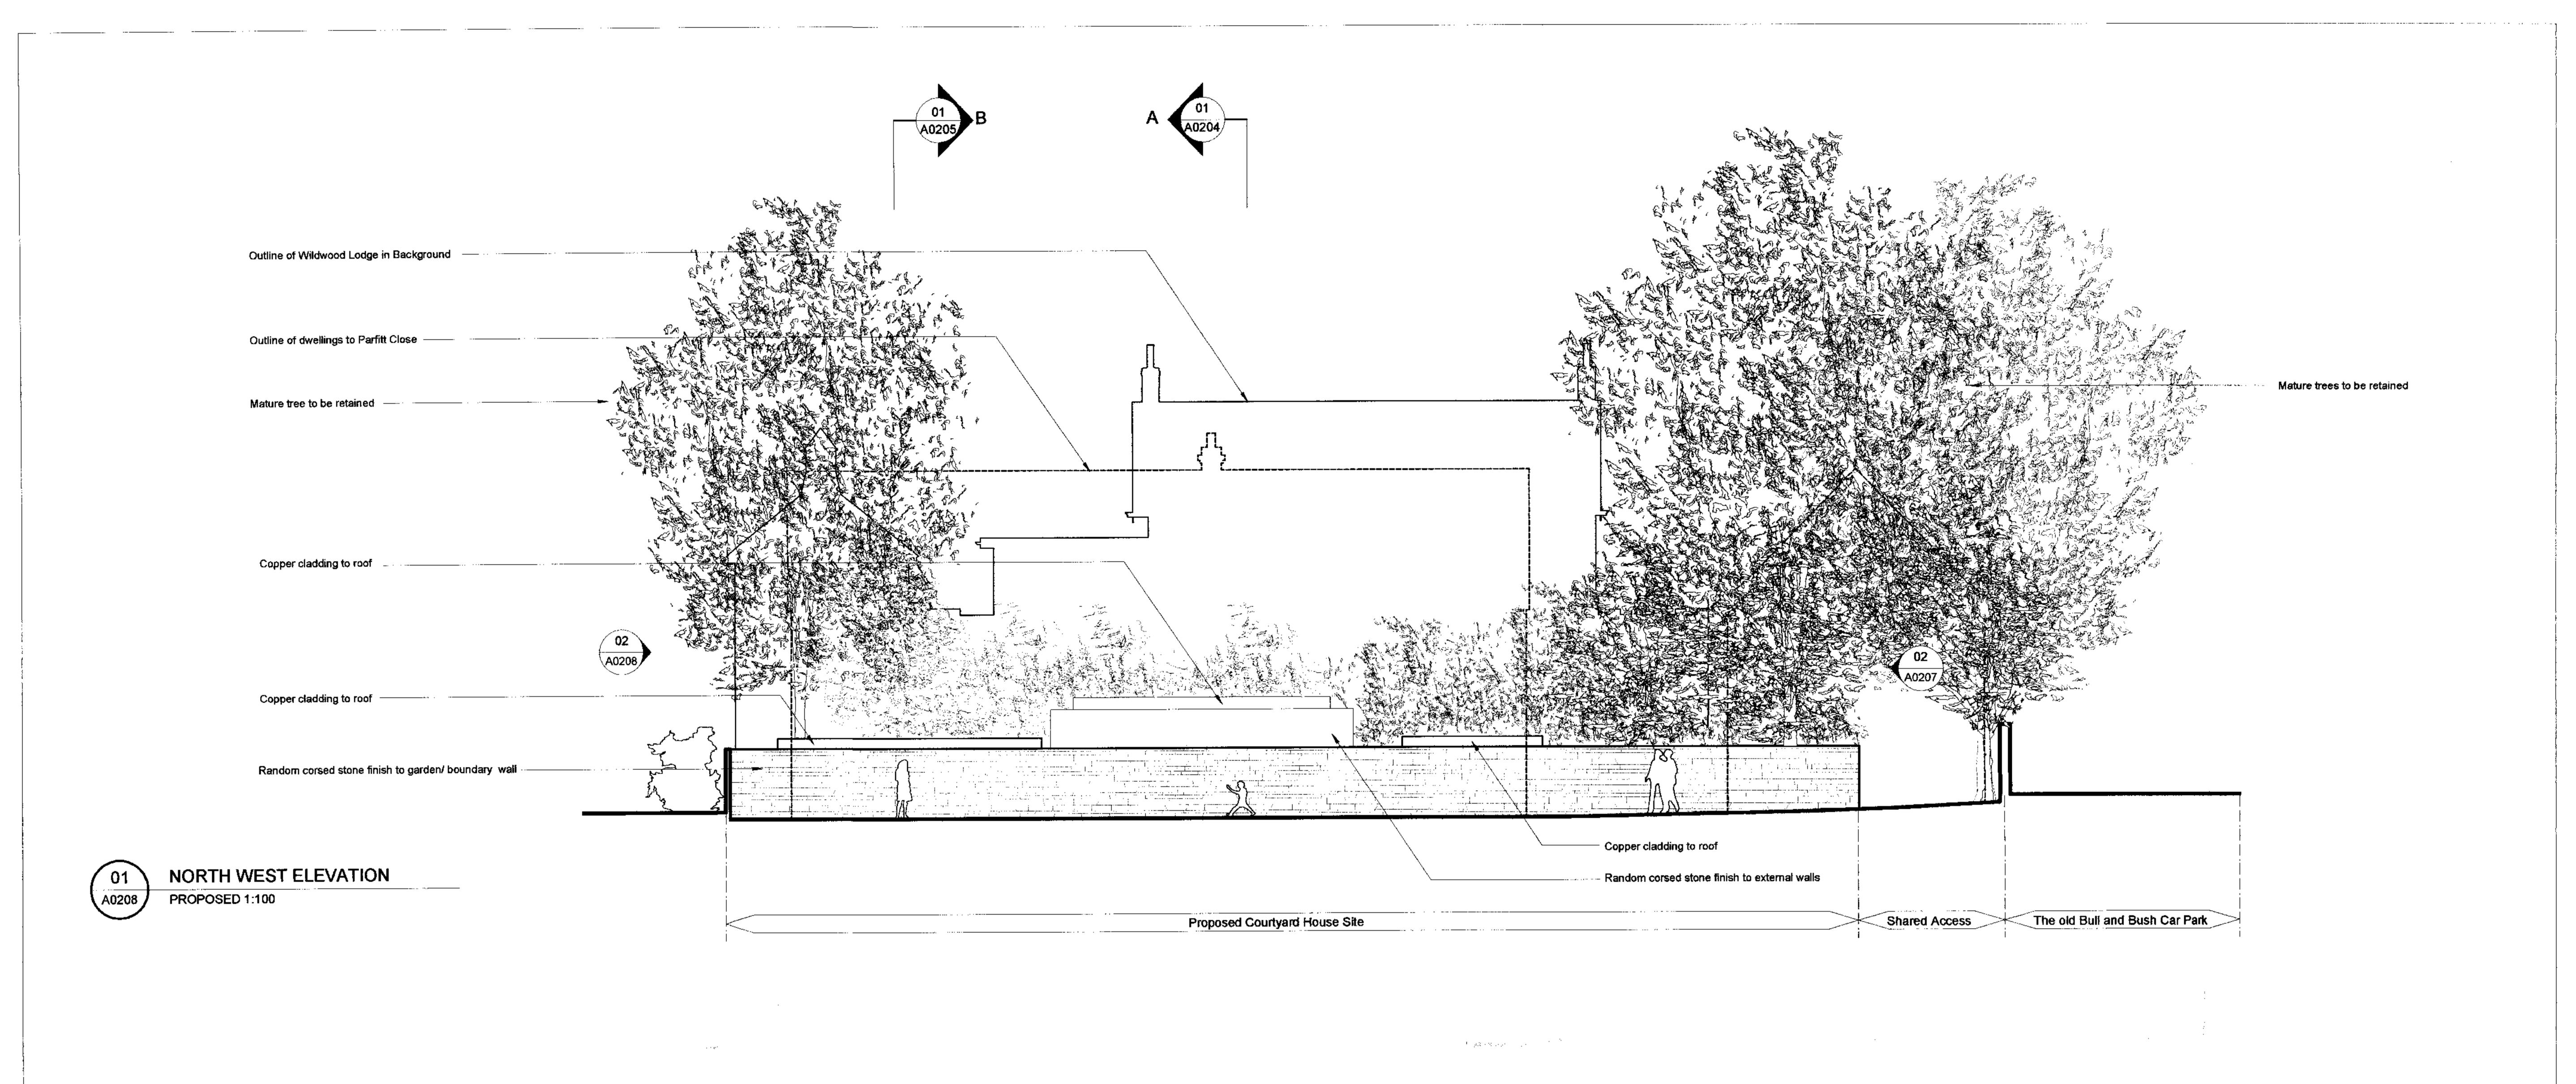



Copyright remains the property of Canaway Fleming Architects and this drawing is not to be used for any

Do not scale from this drawing. All dimensions should be checked on site for accuracy.

express permission of Canaway Fleming Architects.
These are not for detailed construction purposes.

CANAWAY FLEMING ARCHITECTS

Canaway Fleming Architects Ltd 1 Dyers Buildings London EC1N 2JT

T: 020 7430 2262 F: 020 7430 2274 E: mailbox@canawayfleming.com

Mr and Mrs Trainer

Proposed New Courtyard House Wildwood Lodge, North End, London

Proposed NW and NE Elevations

Planning

NORTH EAST ELEVATION 02 A0208 PROPOSED 1:100