

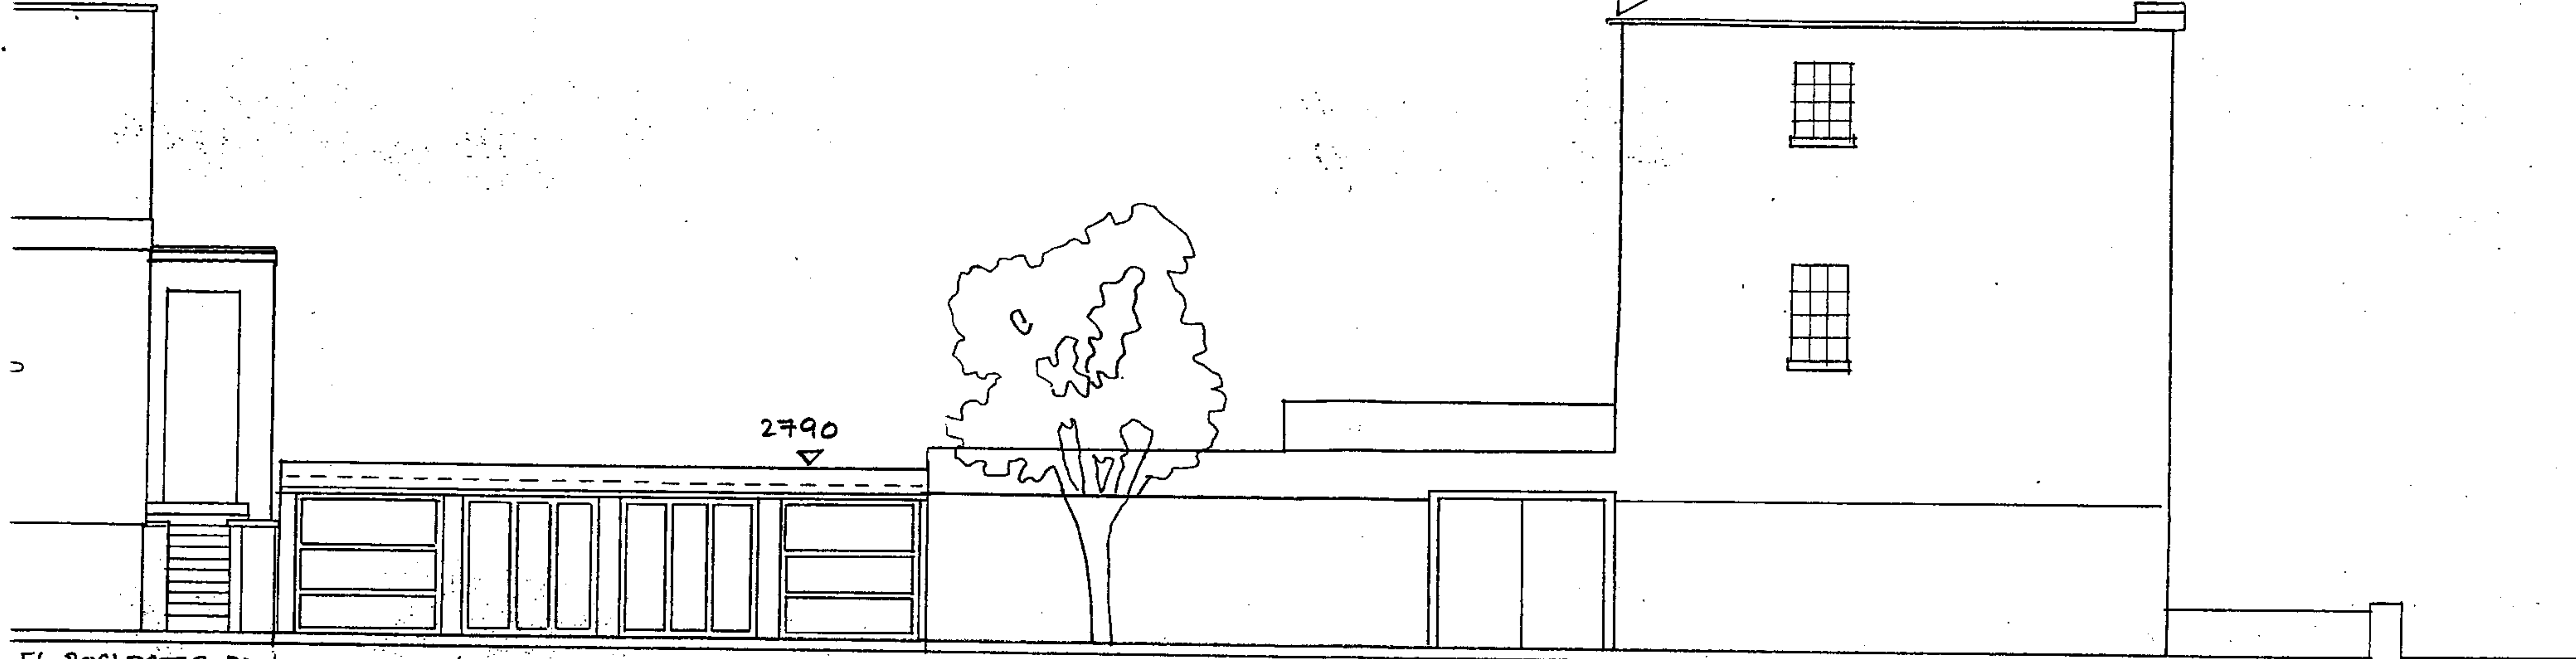
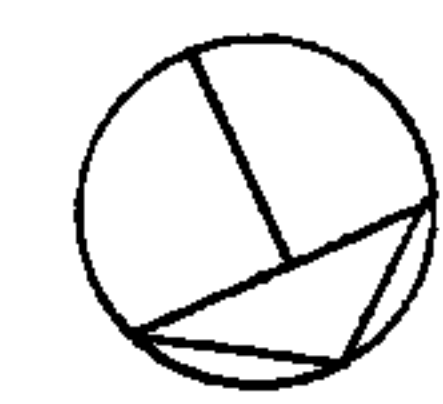


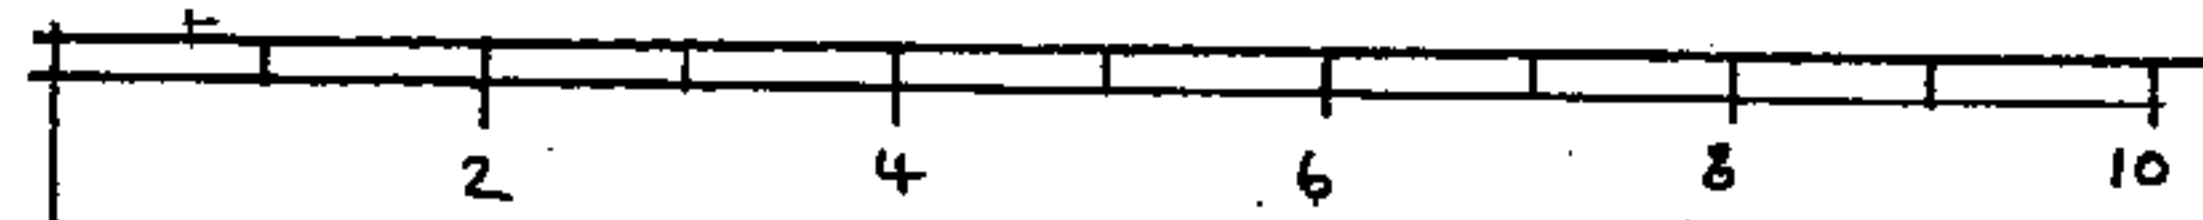

56, ROCHESTER RD.

6 WILMOT PLACE

NORTH ELEVATION

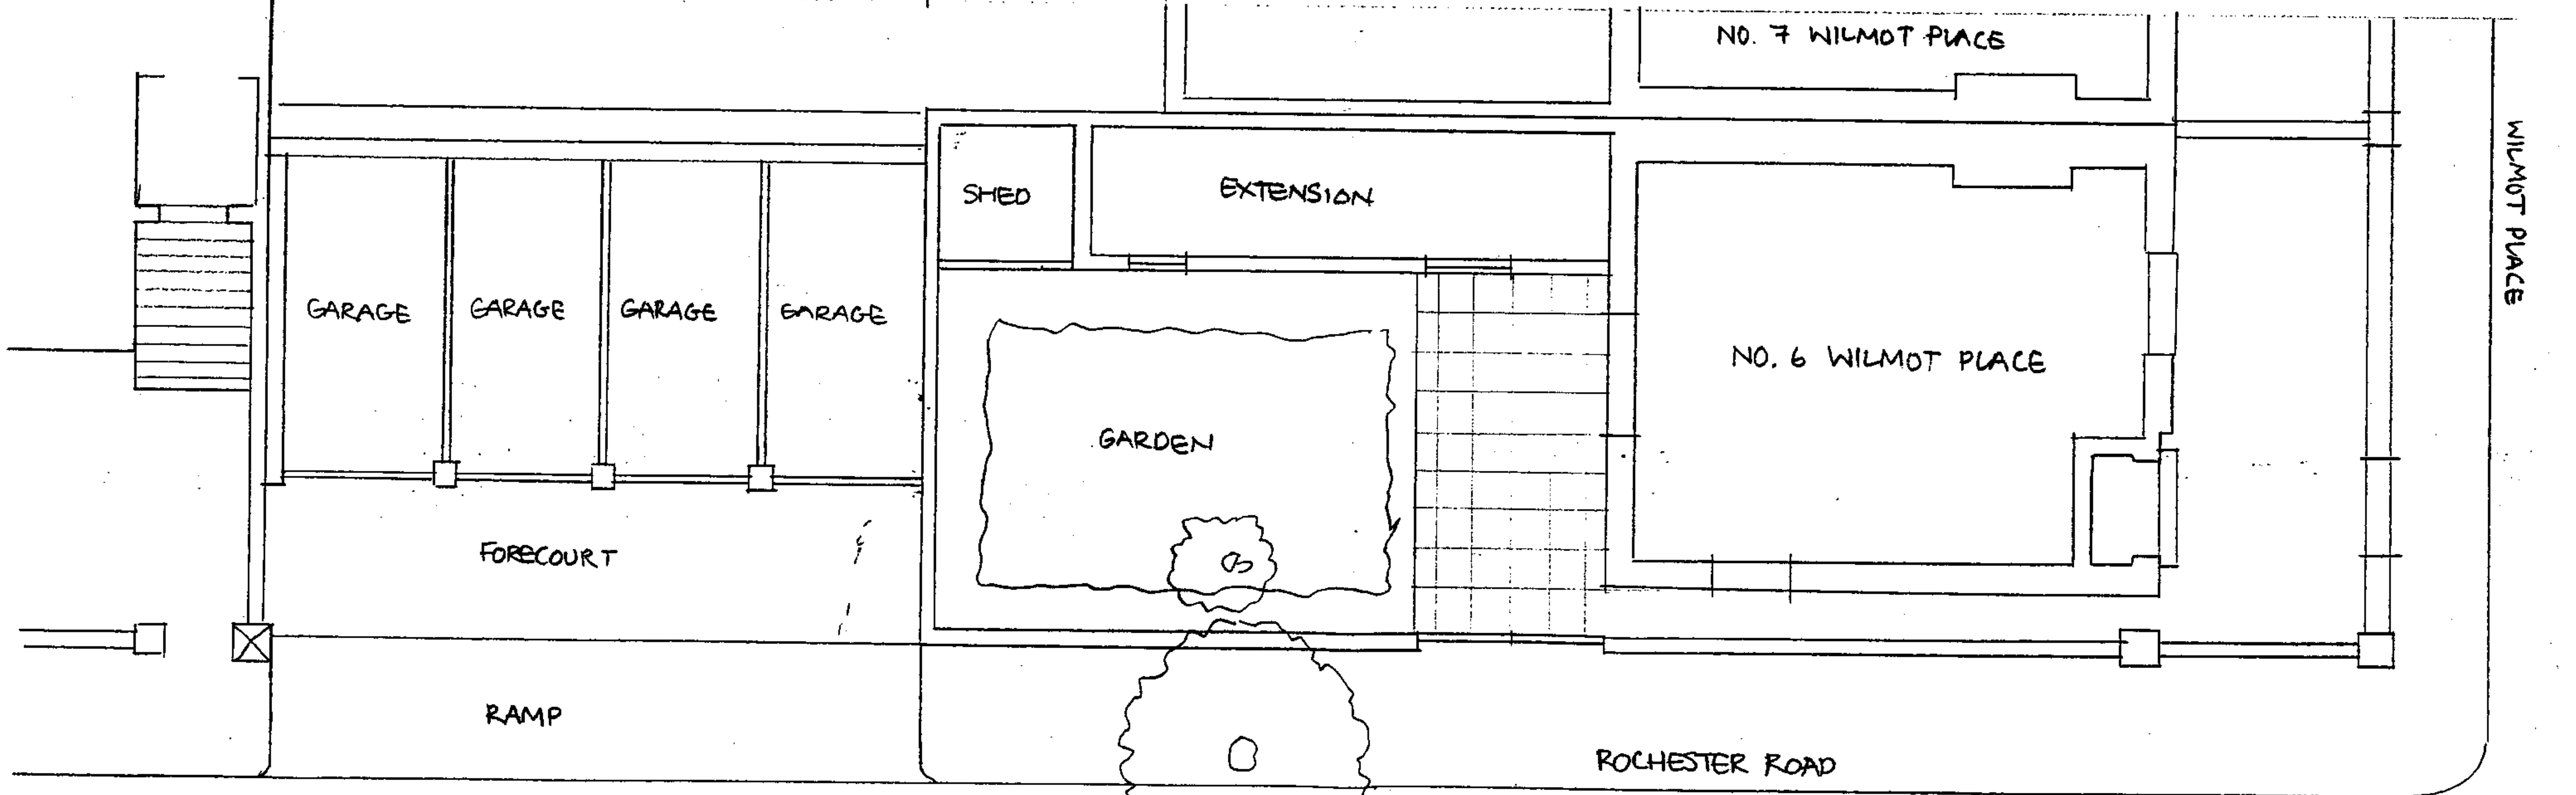

FOR NETHI MARINO tel 07796 693 197		
ROCHESTER ROAD, LONDON NW1		
SITE PLAN, EXISTING ELEVATION OF GARAGES		
JUNE 06	1:100	DRWG: PL 002