
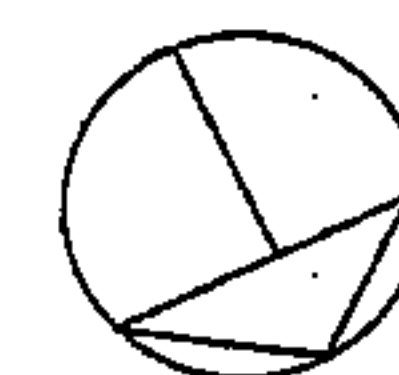


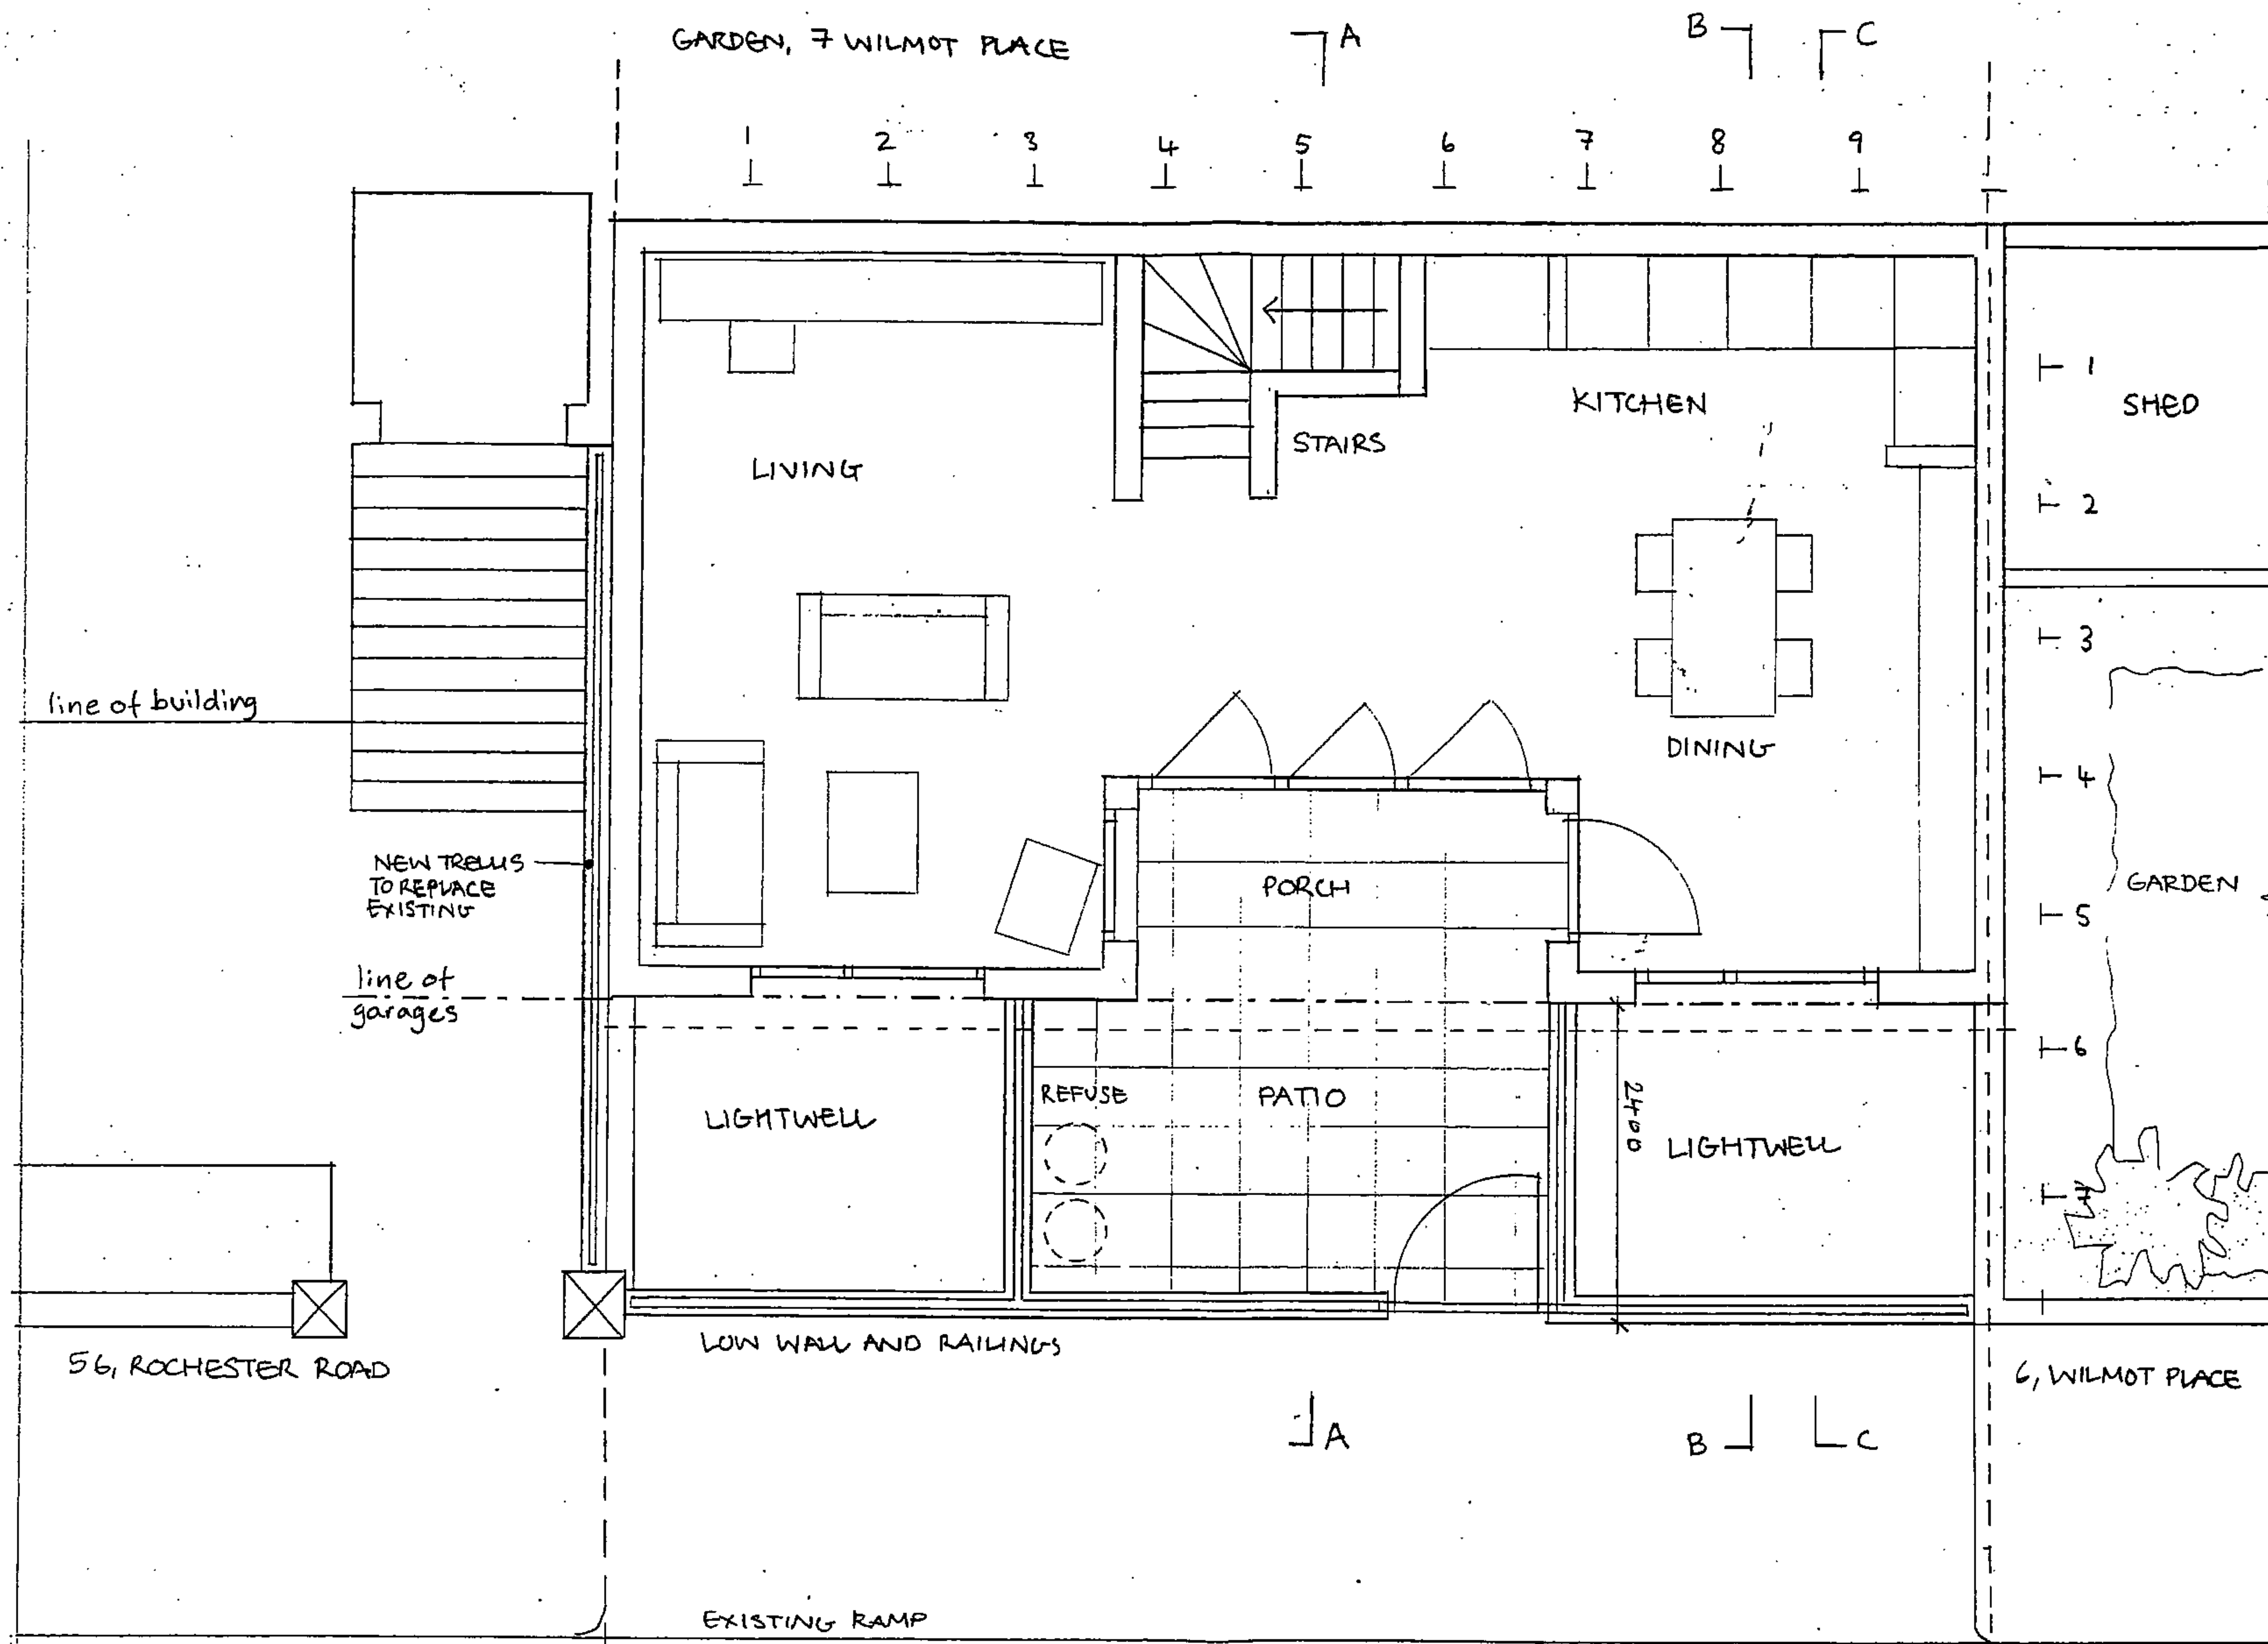

FOR NETHI MARINO Tel: 07796 693 197


ROCHESTER ROAD, LONDON NW1

PROPOSED GROUND FLOOR PLANS


JUNE 06

1:50

DRWG: PL 003

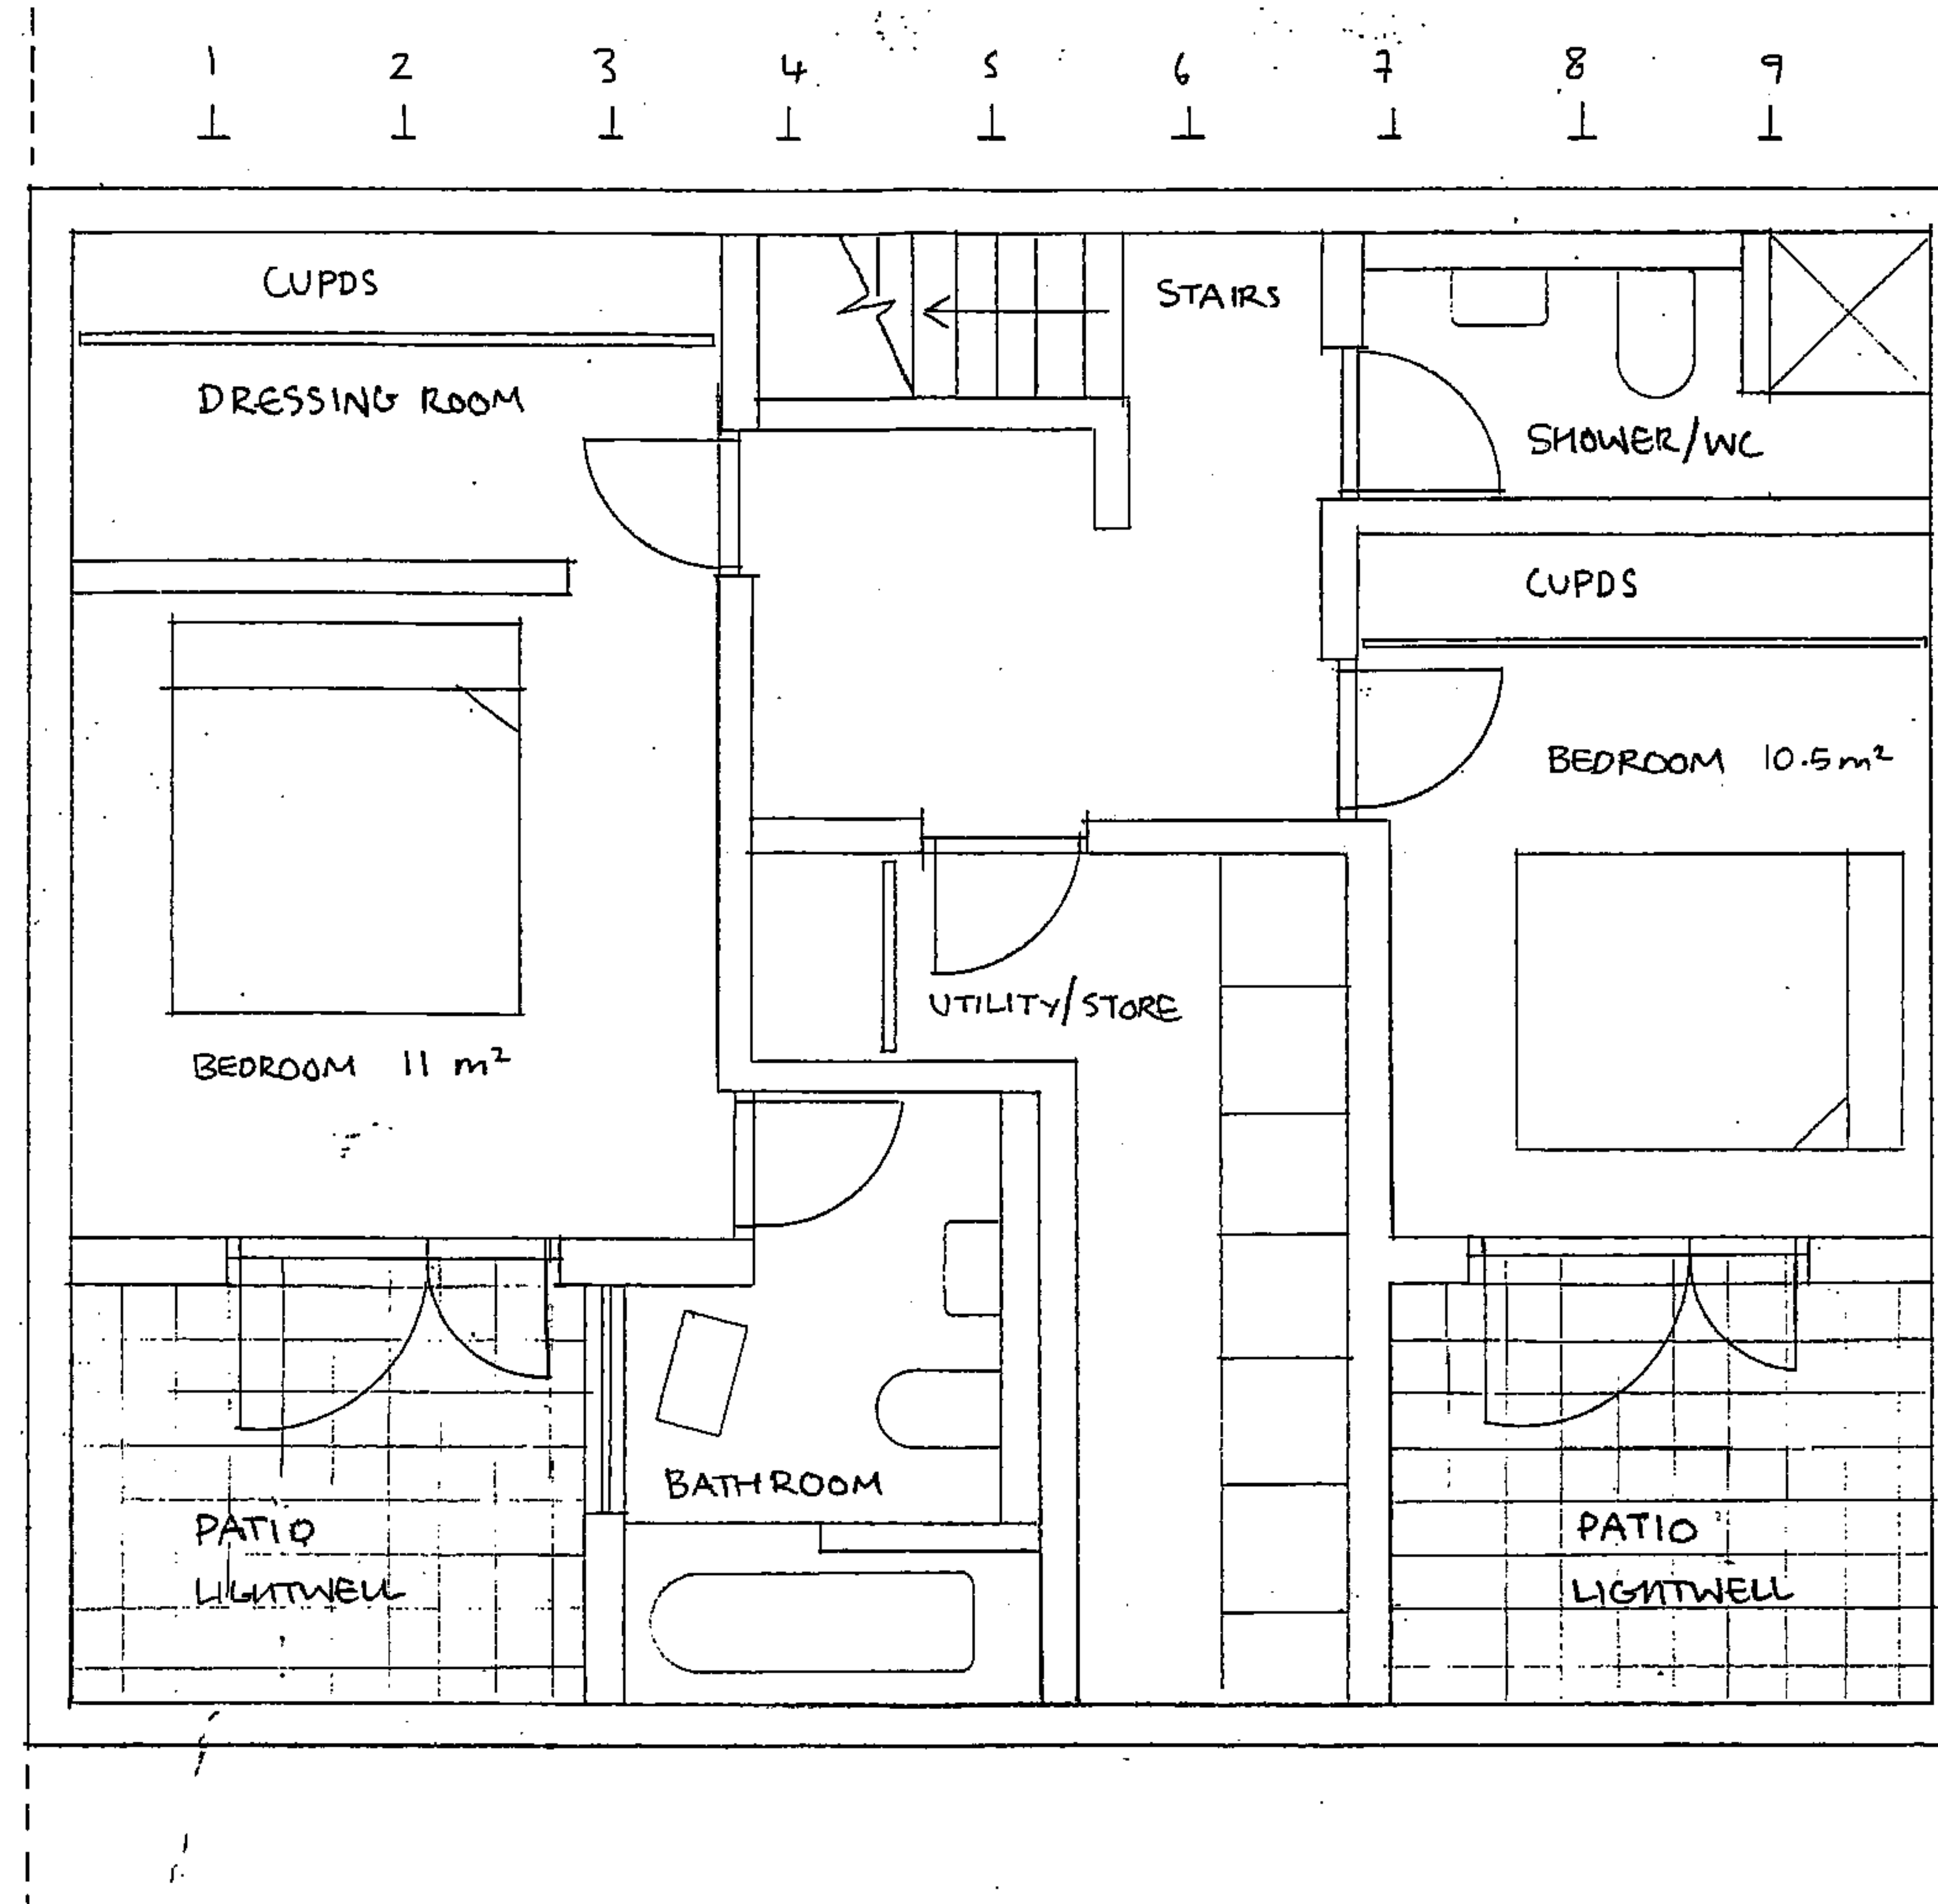

			FOR NETHI MARINO tel 07796 693 197	
			ROCHESTER ROAD, LONDON NW1	
			PROPOSED BASEMENT PLAN	
			JUNE 06	1:50
			DRWG : PL 004	

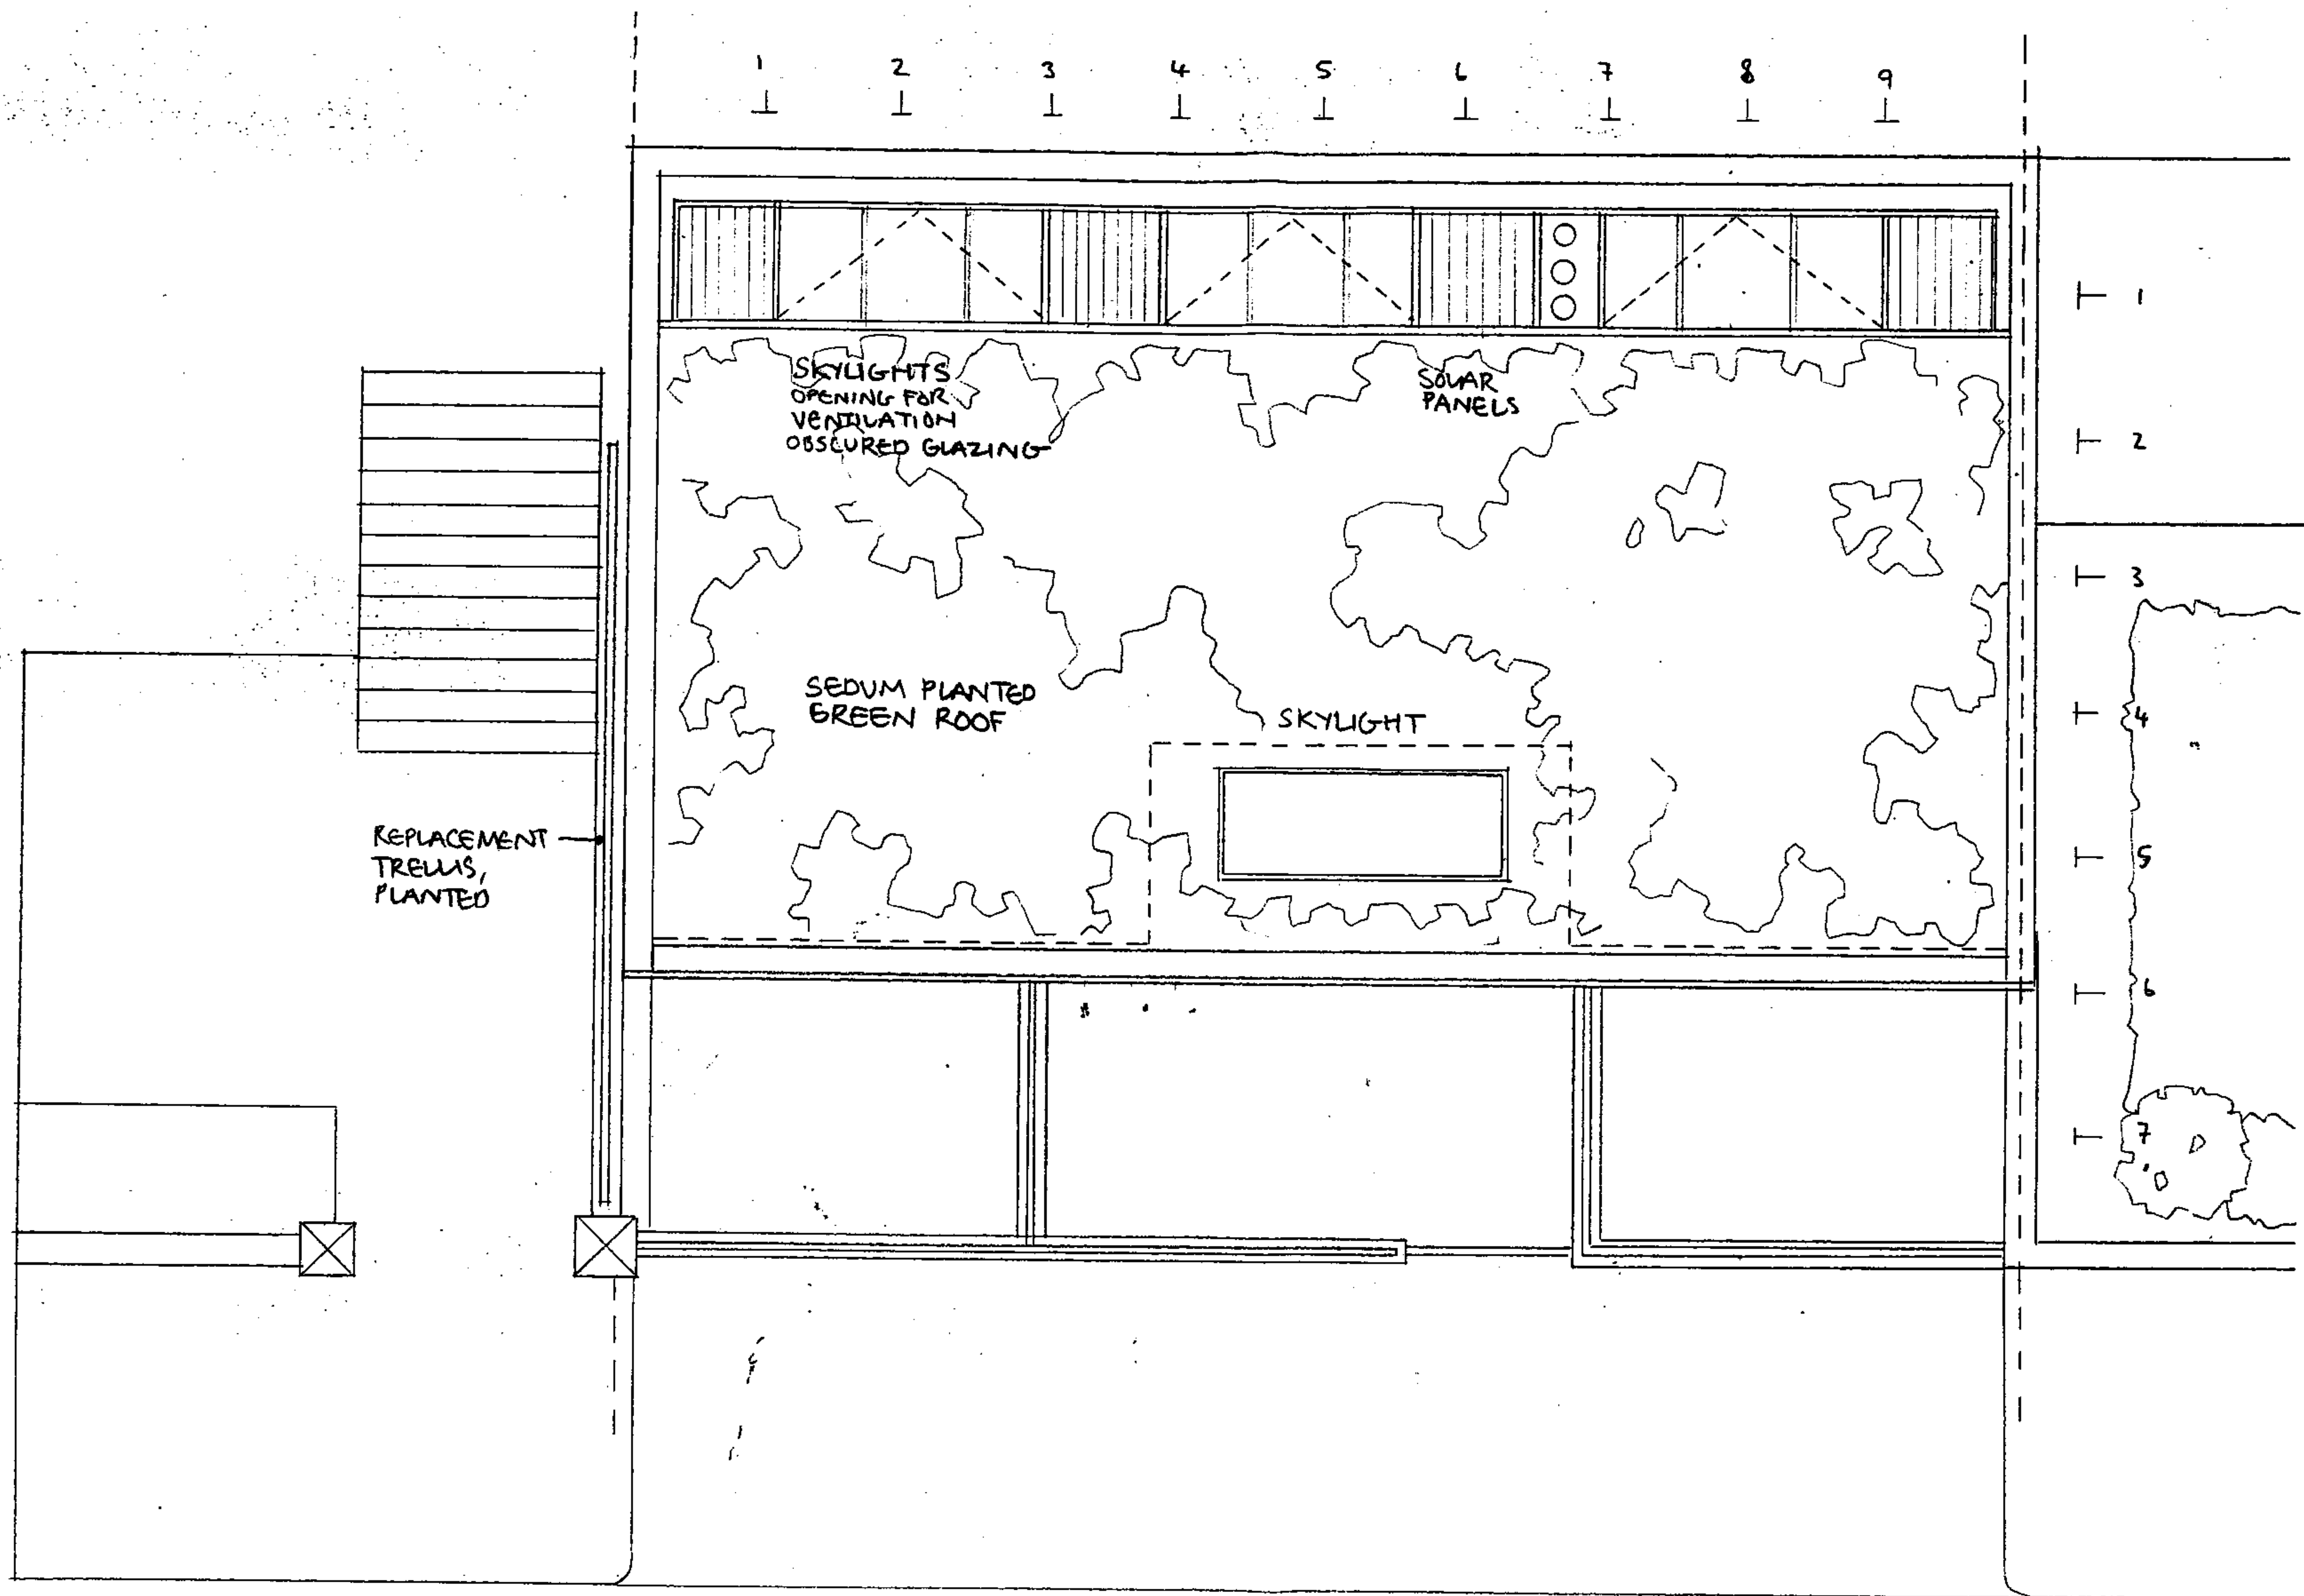

FOR NETHI MARINO

ROCHESTER ROAD, LONDON NW1


PROPOSED ROOF PLAN

JUNE 06


1:50

DRWG: PL 005



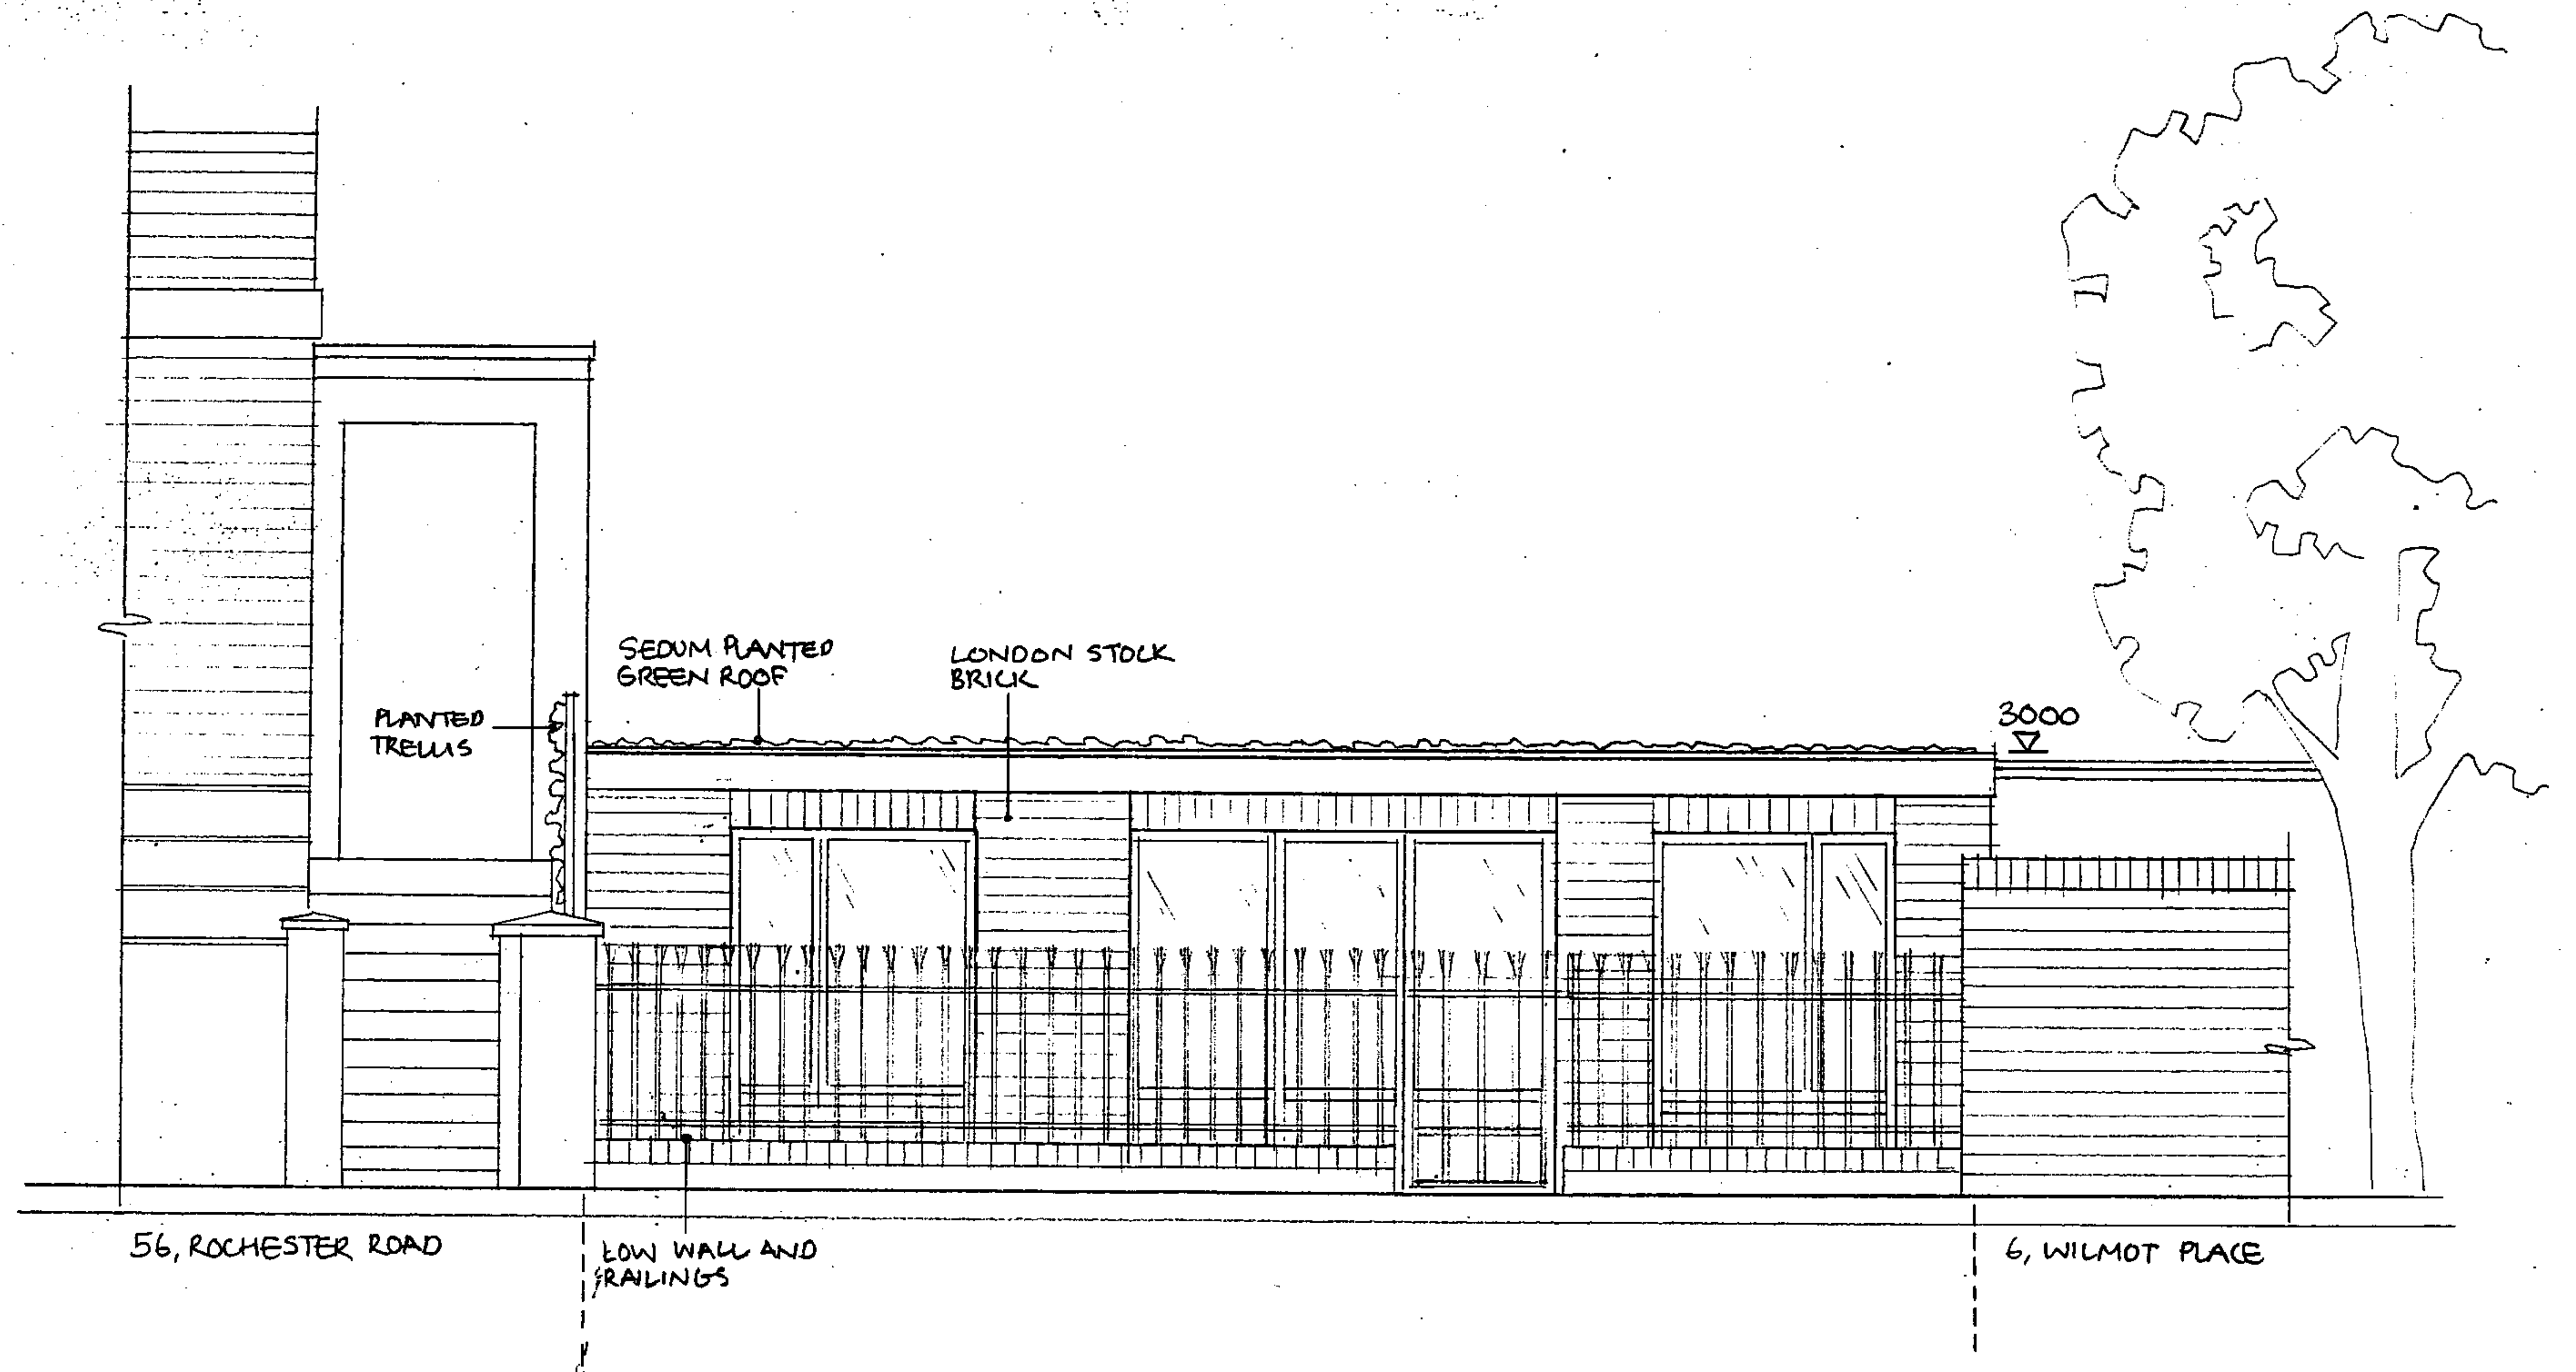

FOR NETHI MARINO 07796 693 197		
ROCHESTER ROAD, LONDON, NW1		
PROPOSED ELEVATION. NORTH, ROCHESTER ROAD		
JUNE 06	1:50	DRWG: PL 006

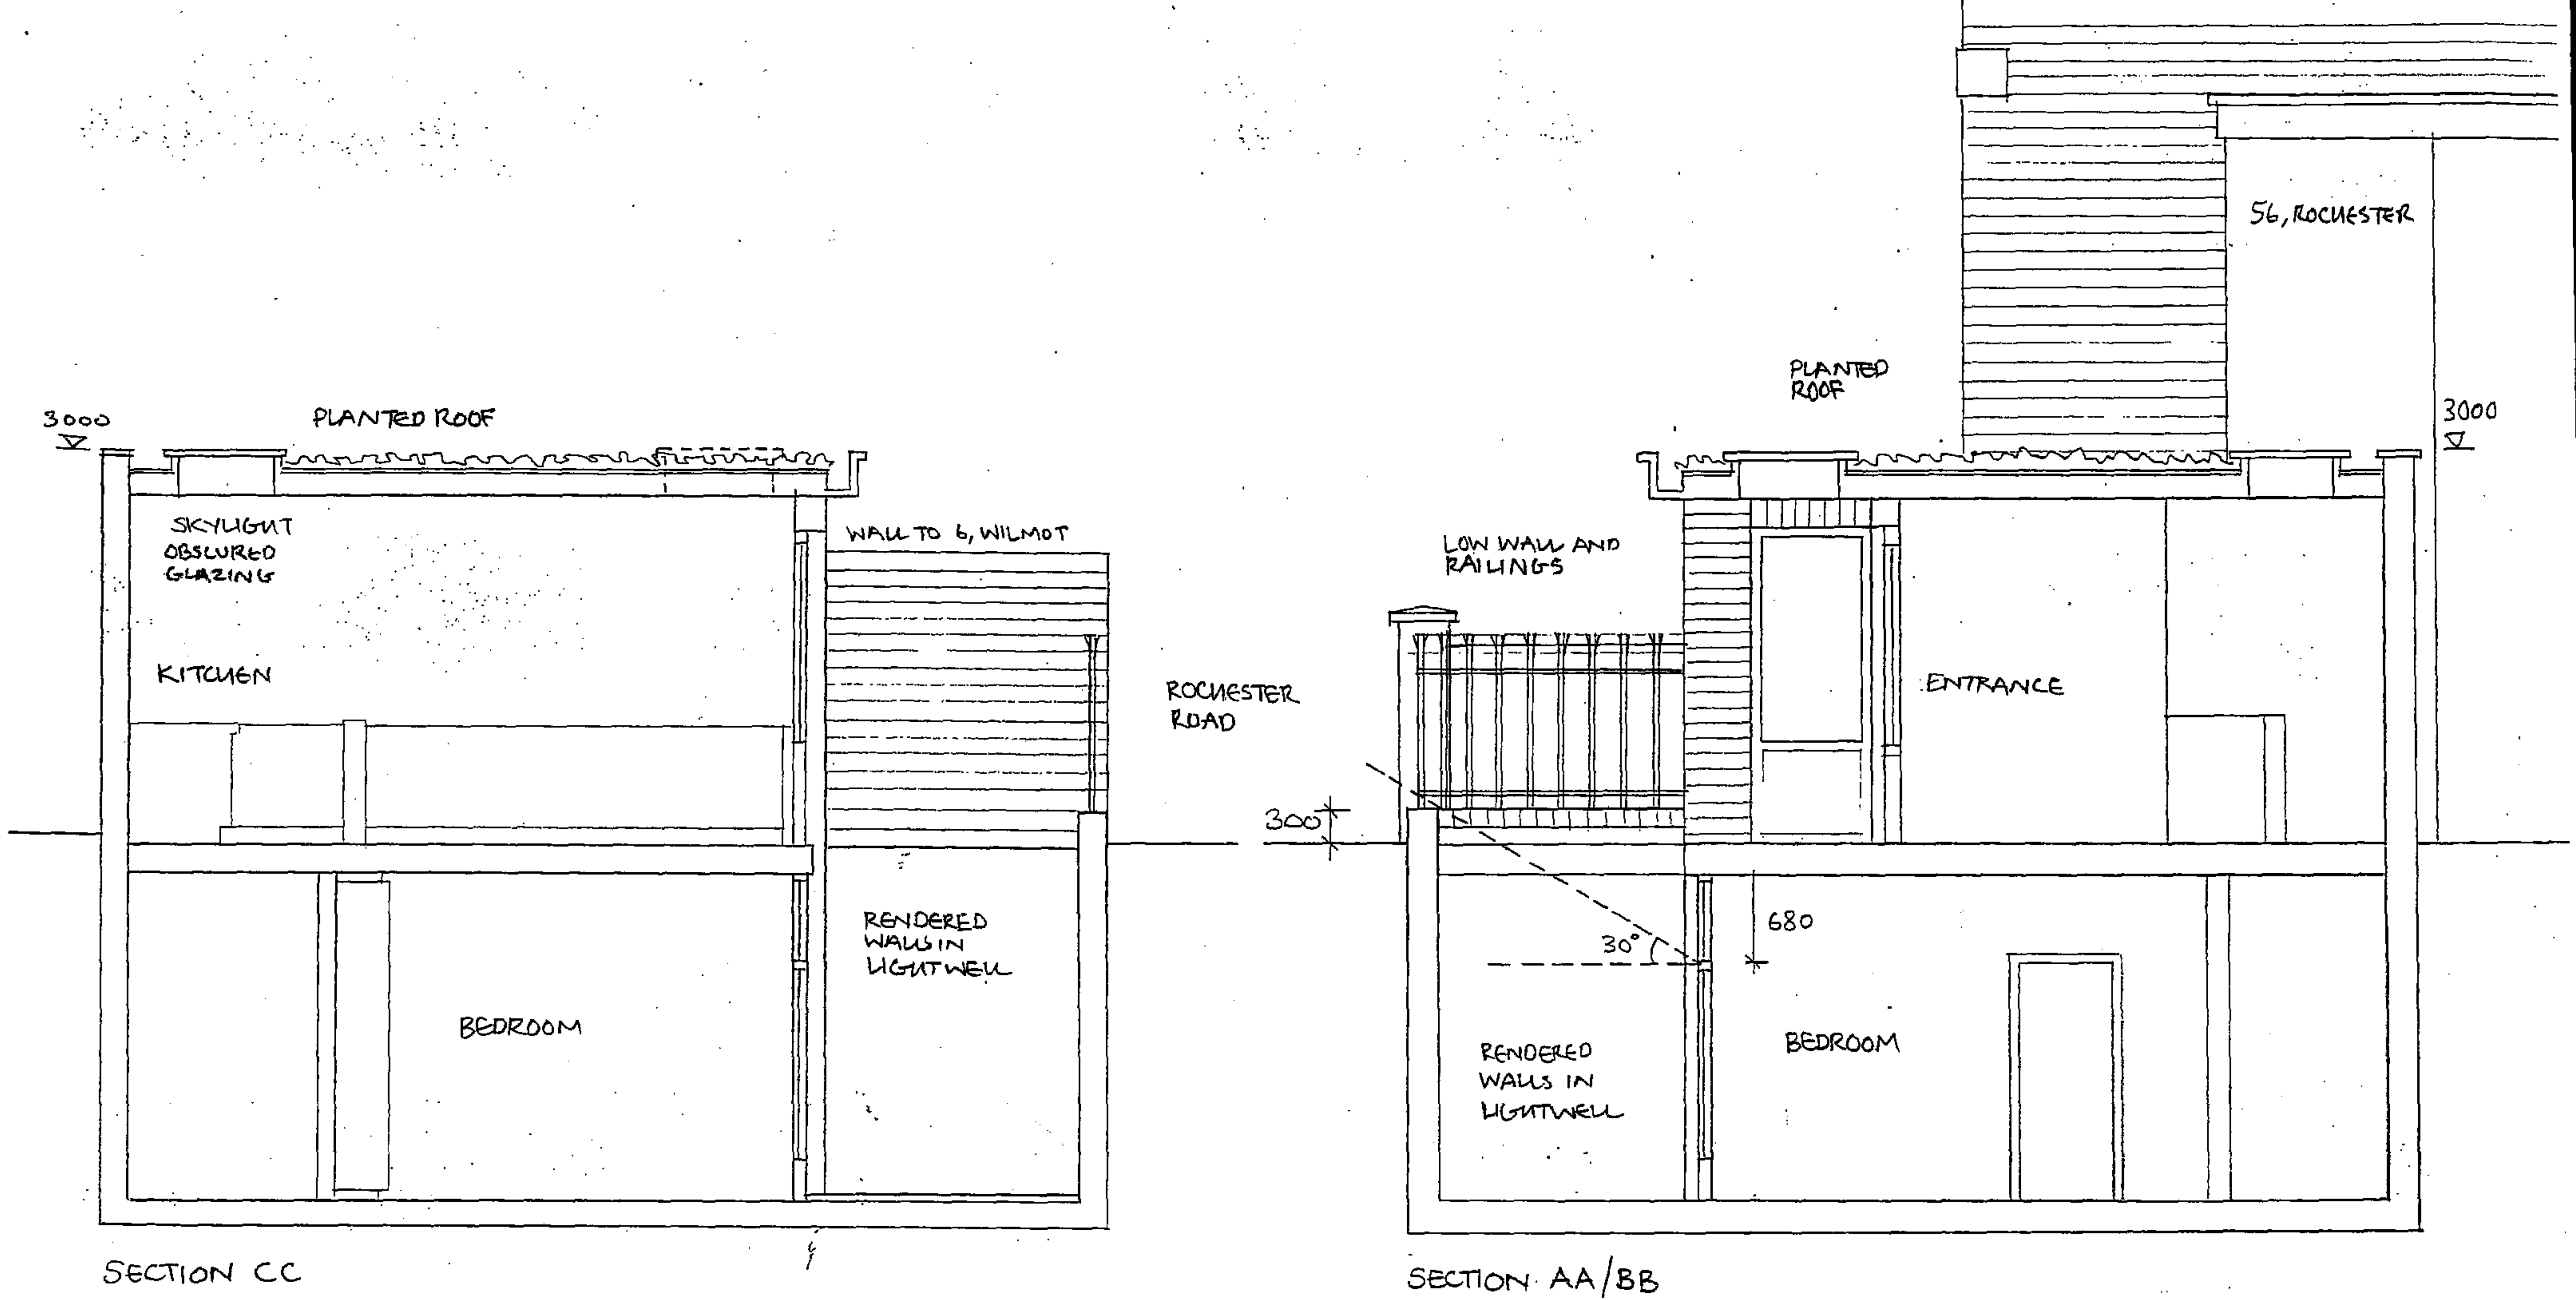

FOR NETHI MARINO tel 07796 693 197

ROCHESTER ROAD, LONDON NW1

PROPOSED SECTIONS

JUNE 06

1:50

DRWG: PL 007

LONDON STOCK
BRICK

TIMBER
WINDOWS

RENDERED WALLS
IN LIGHTWELL

TIMBER DOORS

FRONT ELEVATION, NORTH
ROCHESTER ROAD

LONDON STOCK
BRICK WALL

REAR ELEVATION, SOUTH
GARDEN, 7 WILMOT PLACE


FOR NETHI MARINO Tel 07796 693 197

ROCHESTER ROAD, LONDON NW1

PROPOSED ELEVATIONS

JUNE 06 1:50


DRWG: PL 008

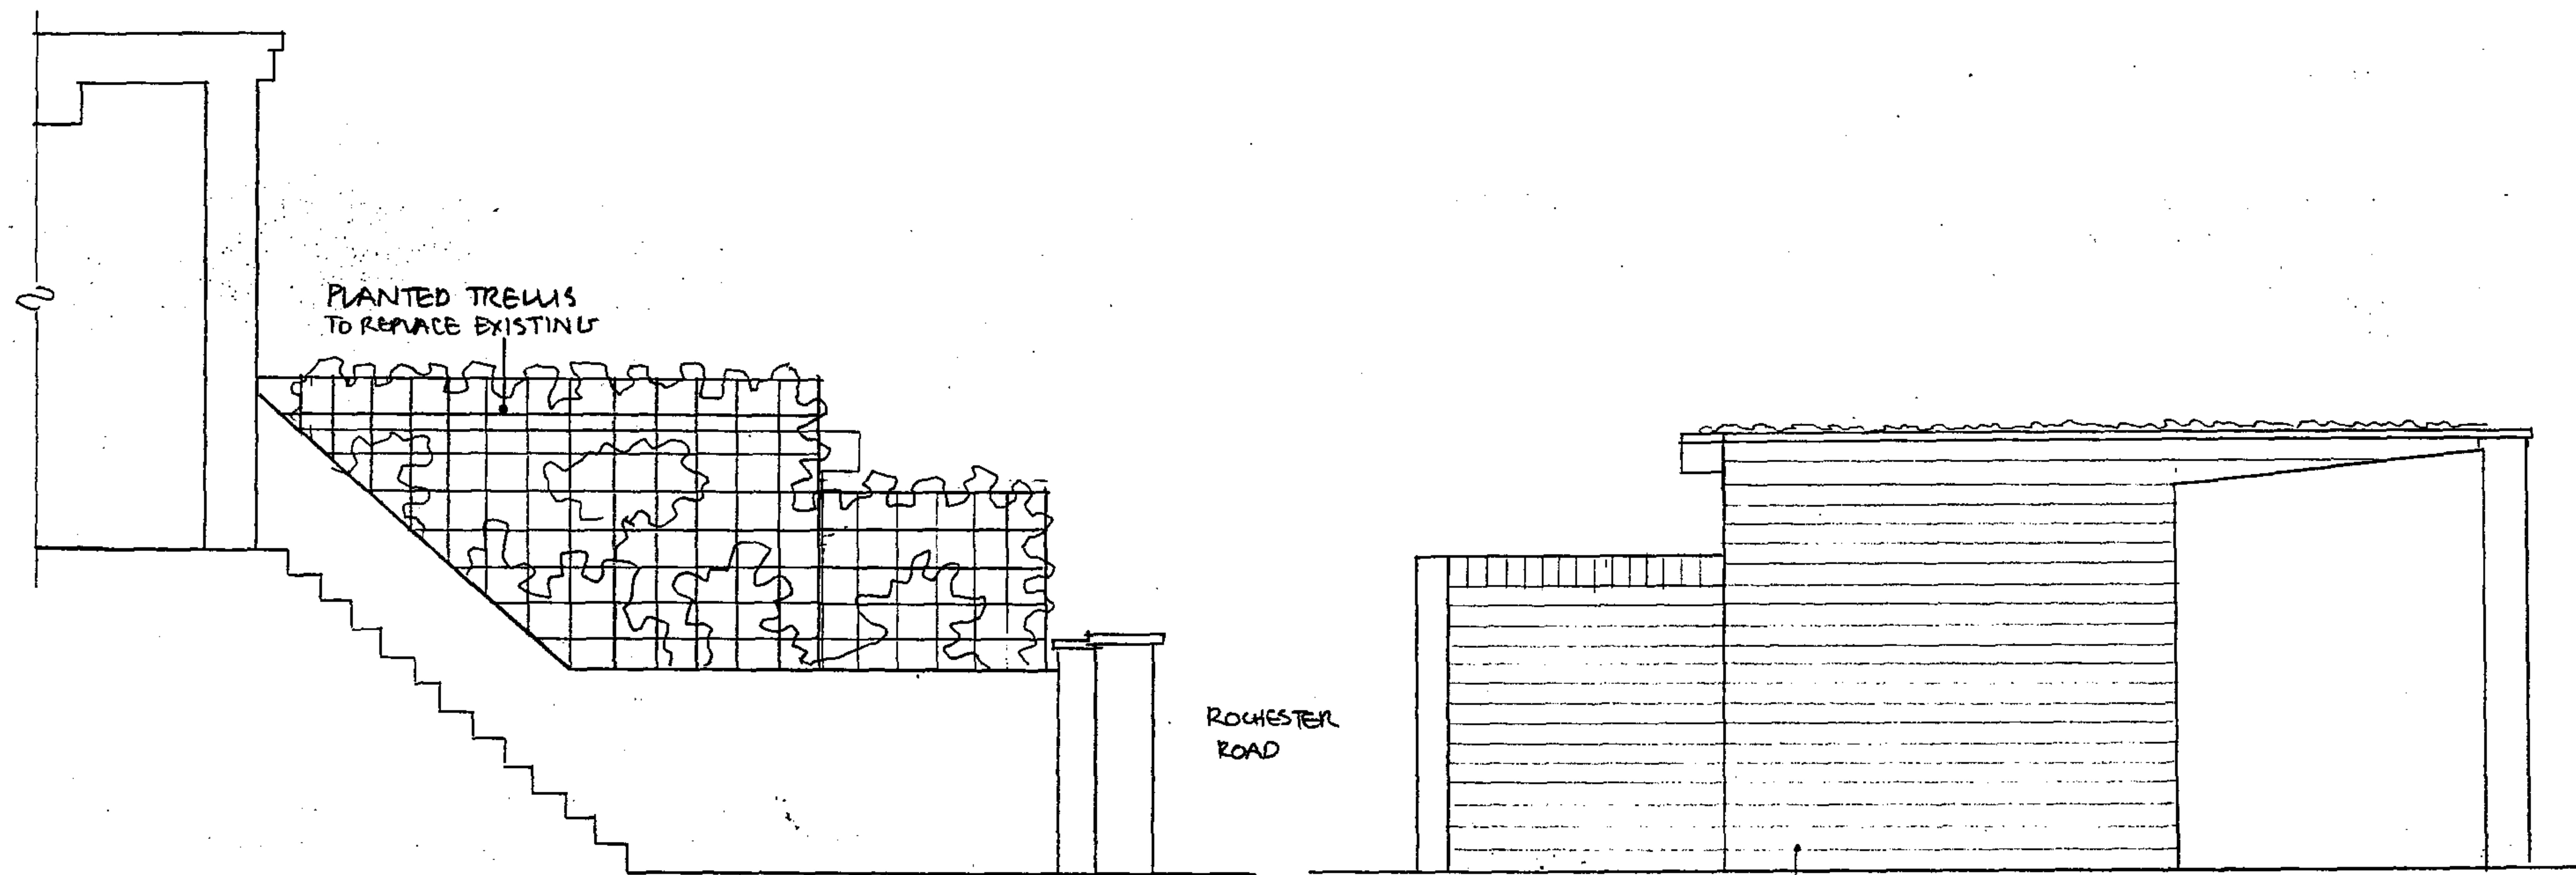

SIDE ELEVATION, EAST
FROM 56, ROCHESTER ROAD

SIDE ELEVATION, WEST
GARDEN, 6 WILMOT PLACE

FOR NETHI MARINO		
ROCHESTER ROAD, LONDON NW1		
PROPOSED ELEVATIONS		
JUNE 06	1:50	DRWG : PL 009

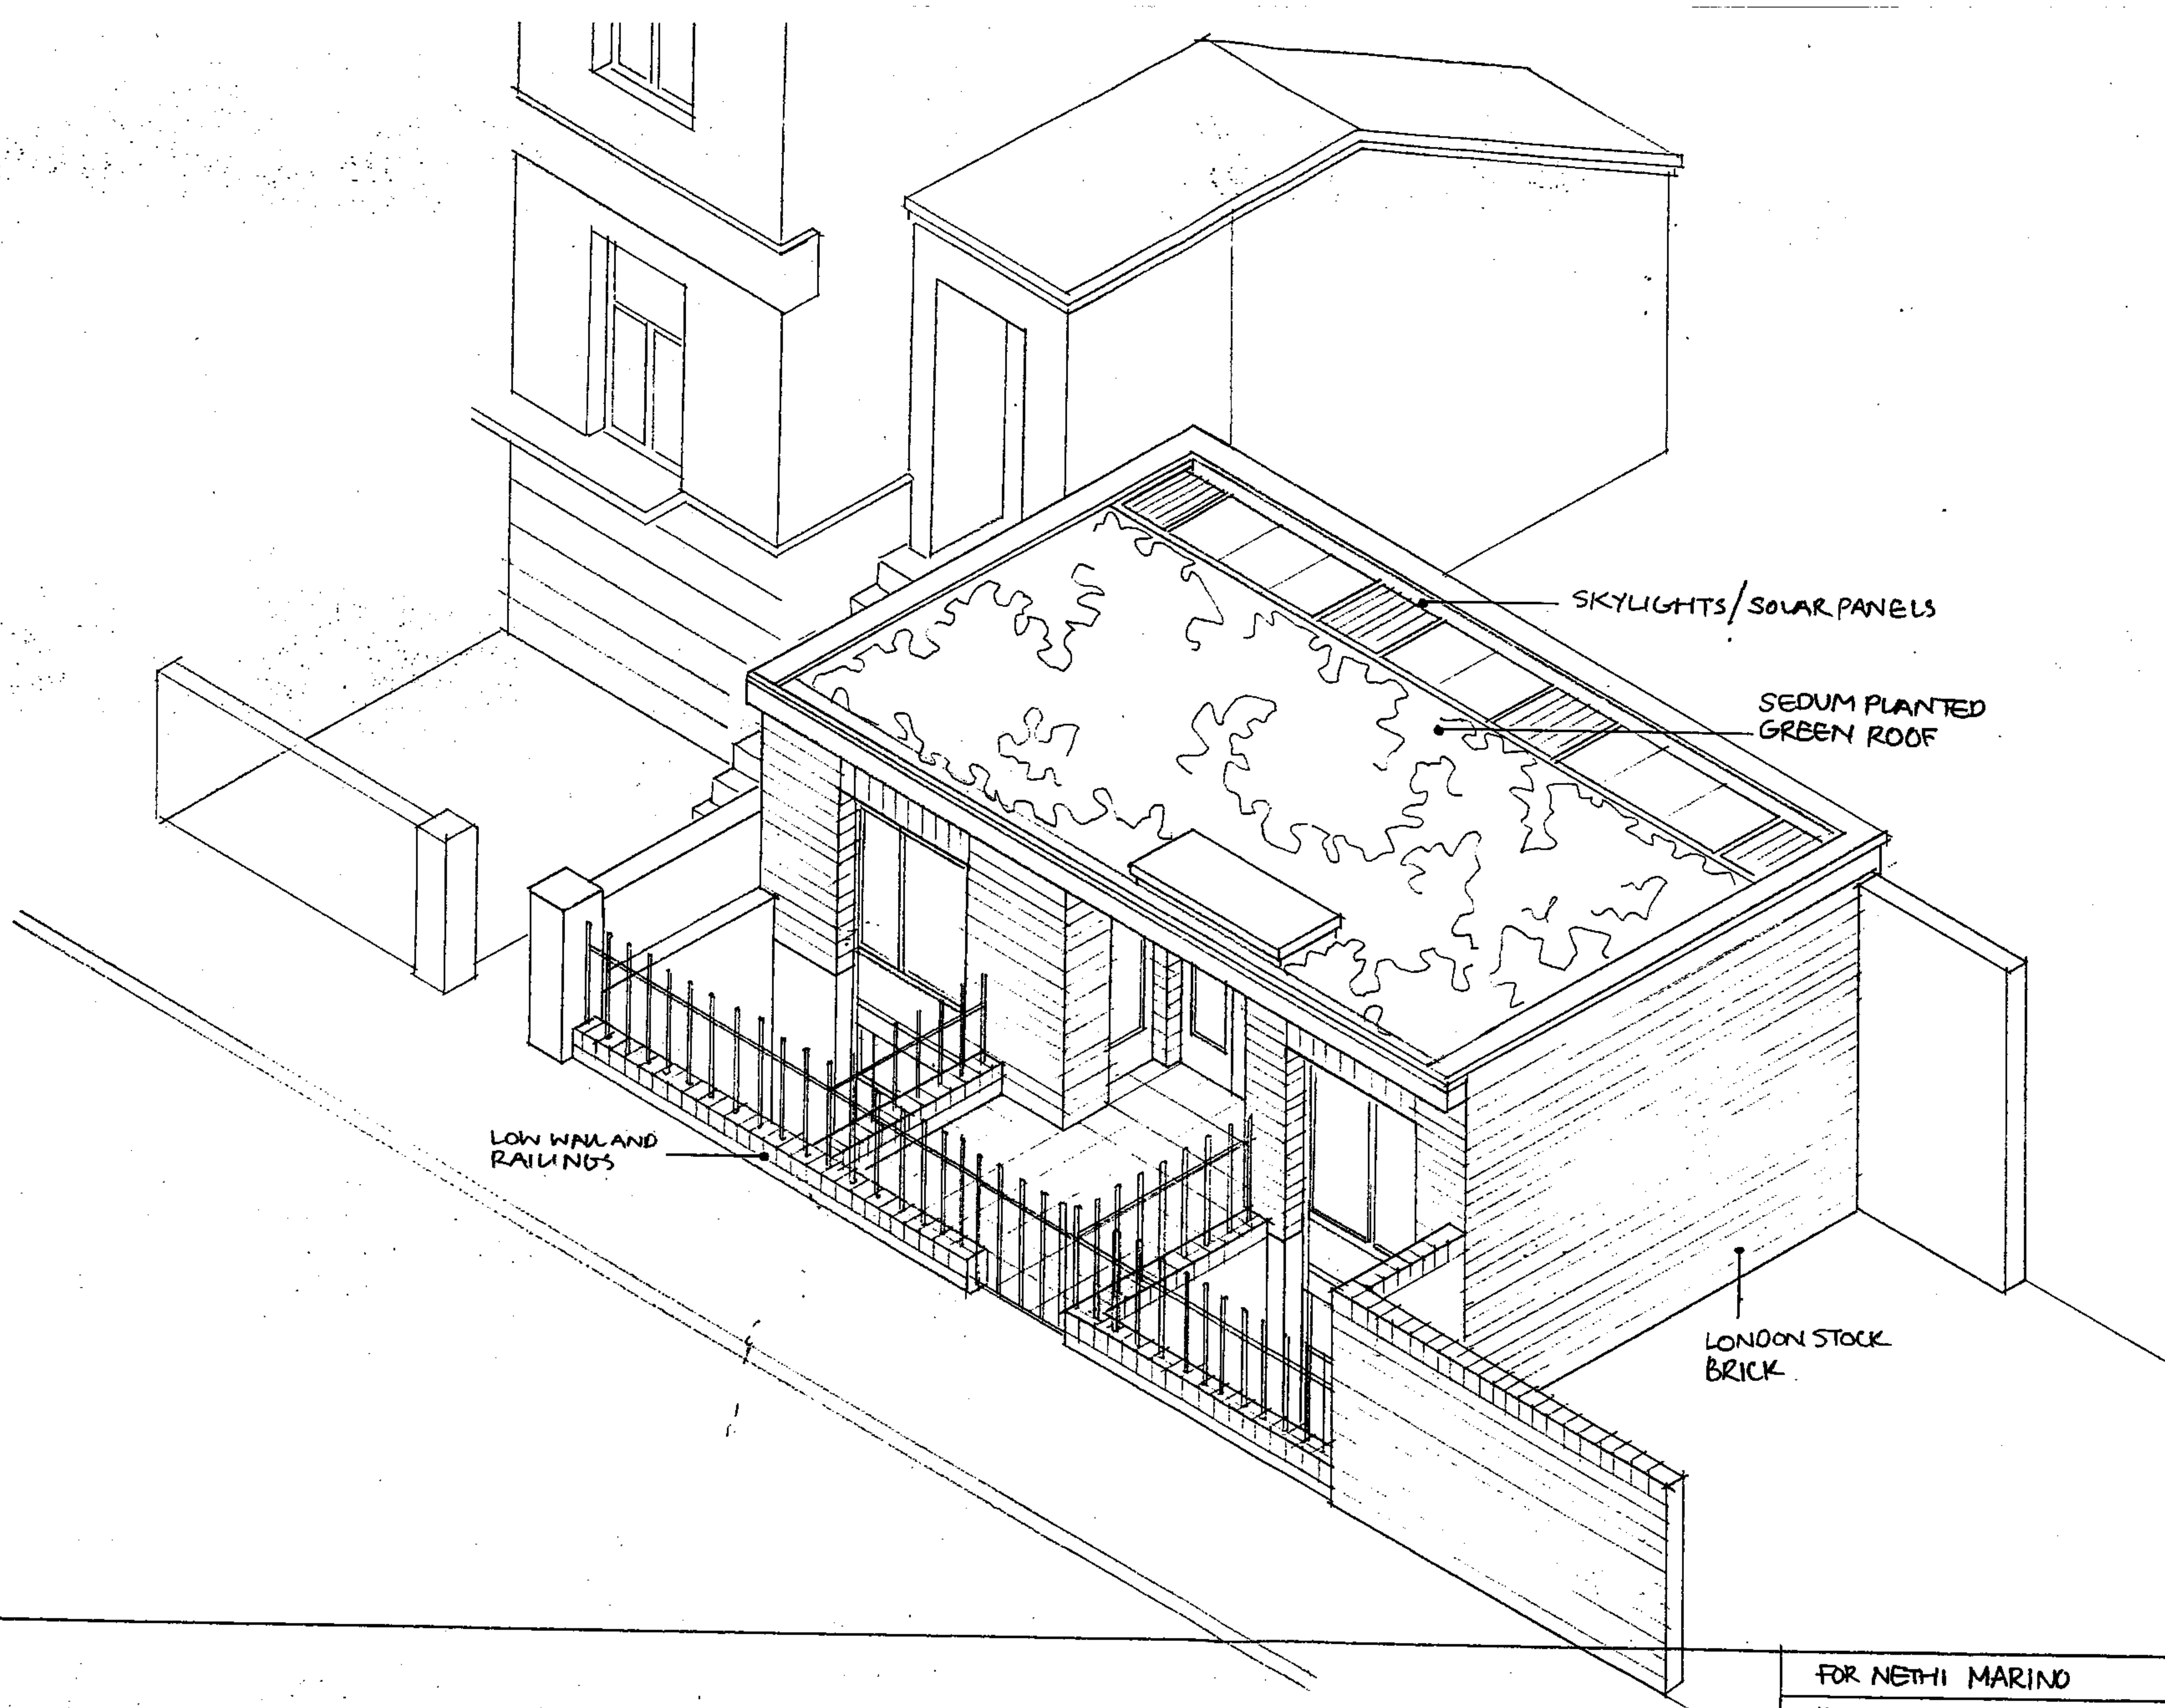

FOR NETHI MARINO		
ROCHESTER ROAD, LONDON NW1		
PROPOSED BUILDING, AXONOMETRIC		
JUNE 06	N.T.S.	DRWG. PL 010