


WEBB ARCHITECTS LIMITED

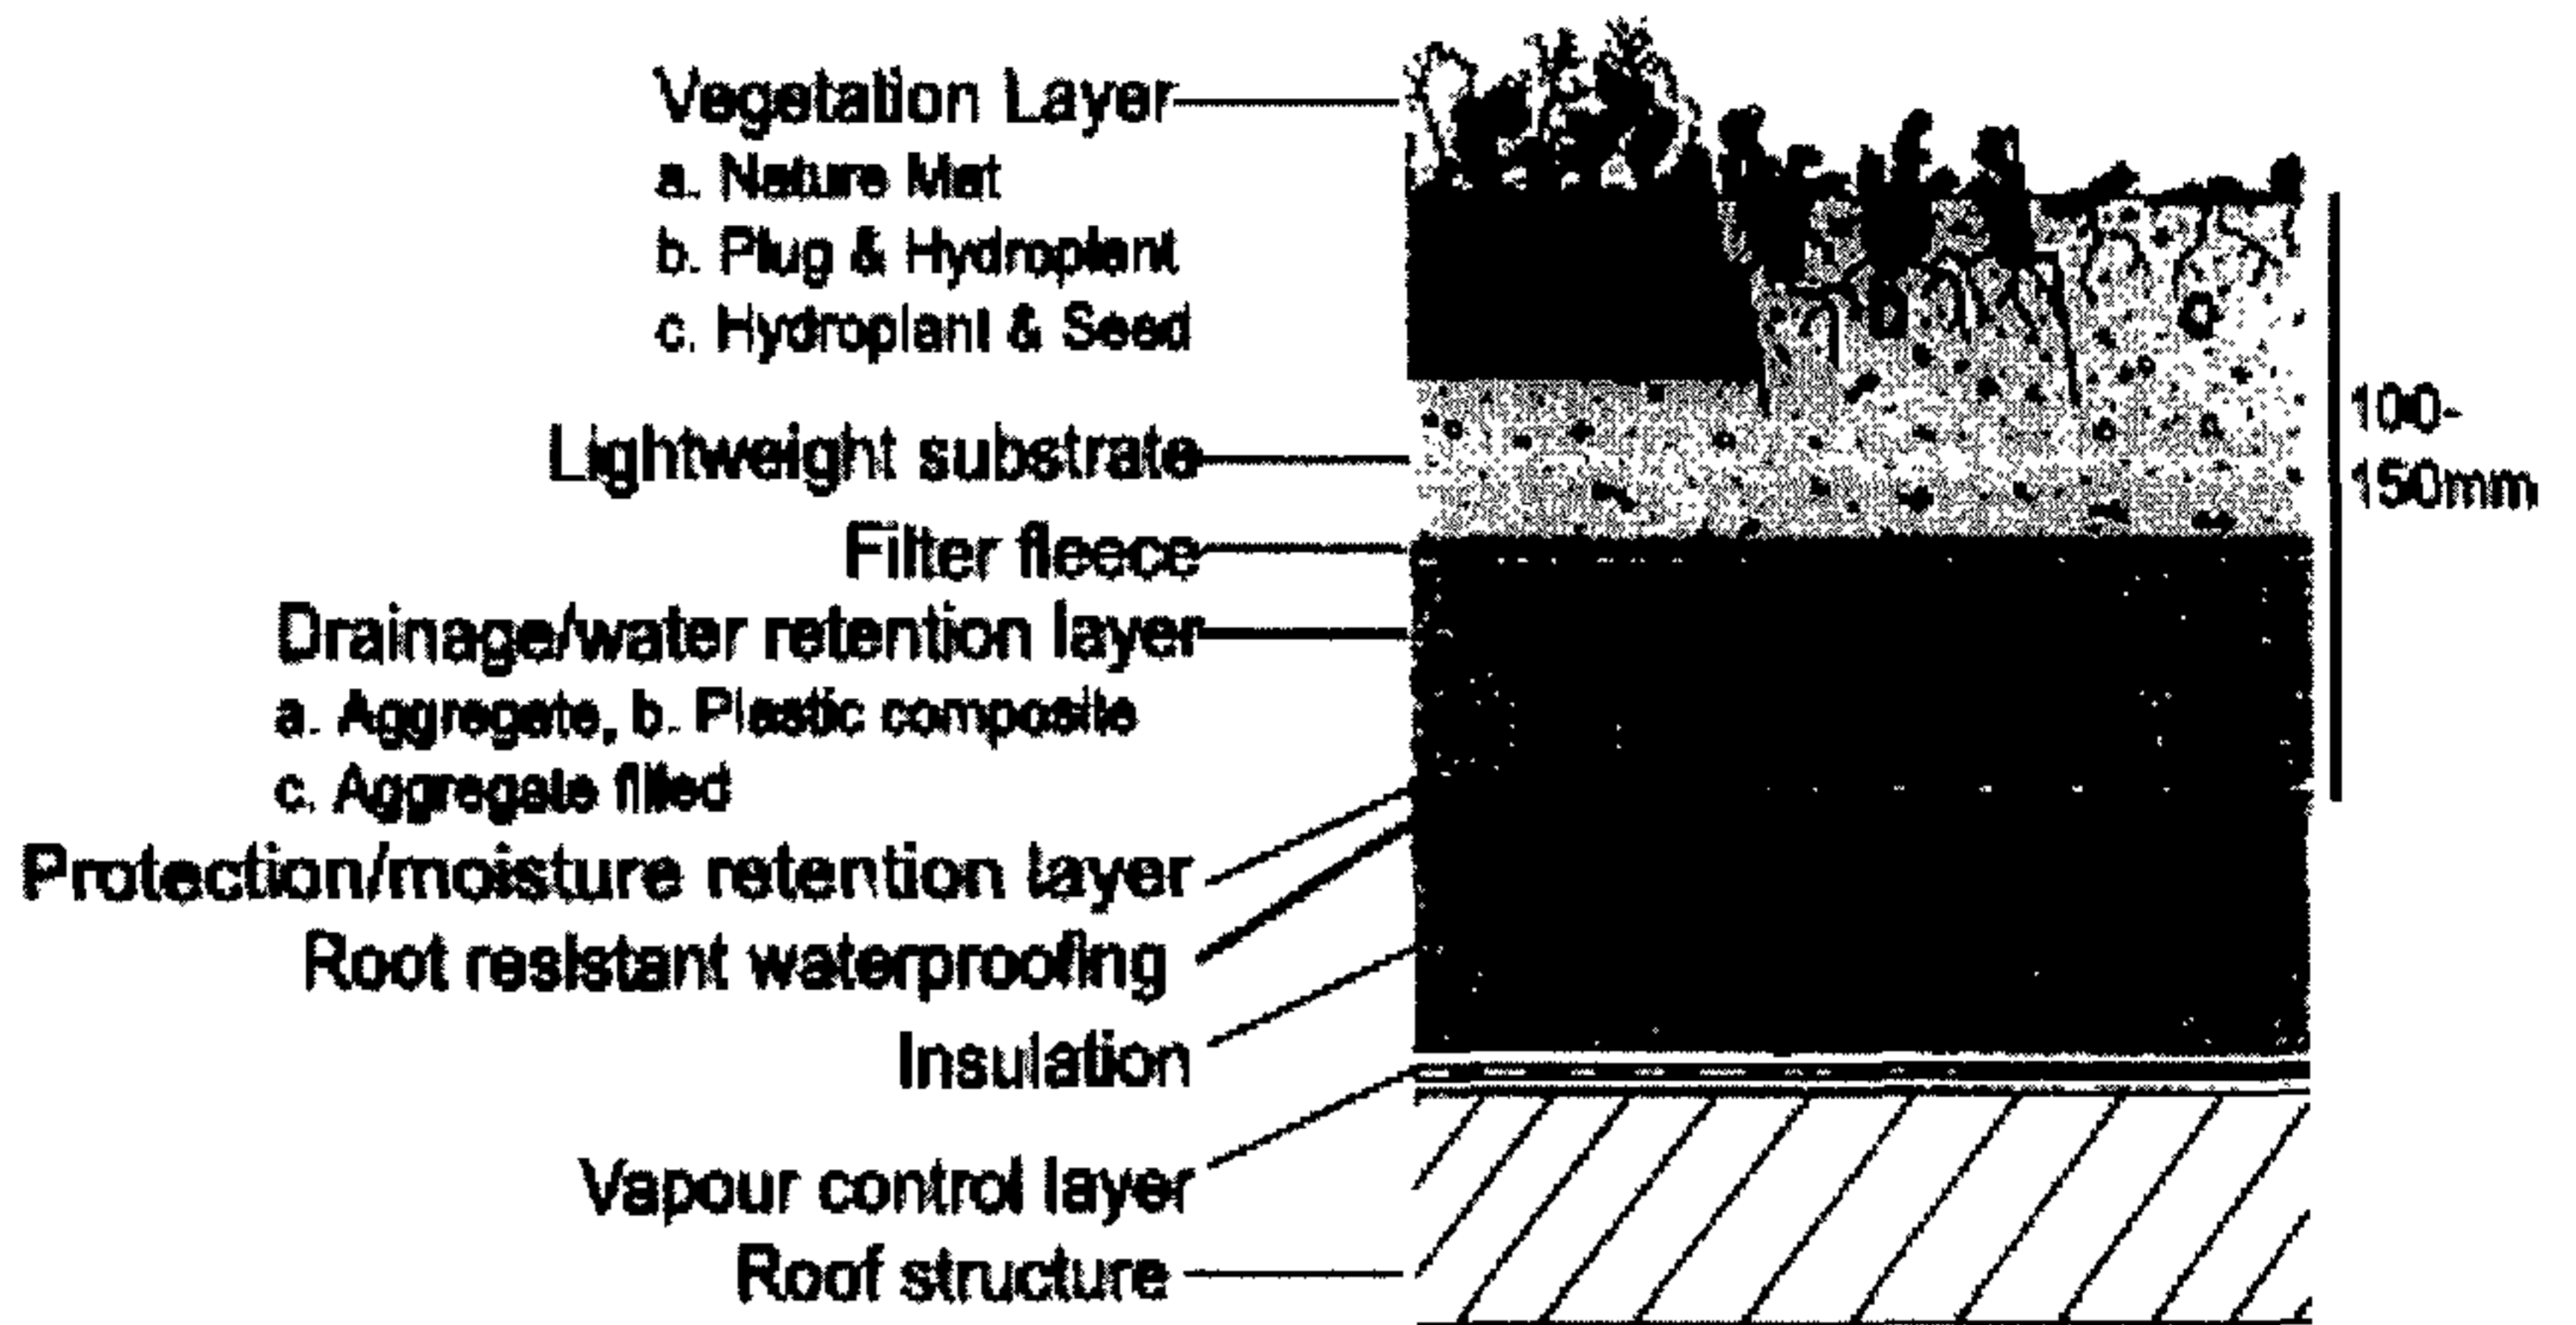

WEBB ARCHITECTS LIMITED


Sketch to be read in conjunction with written specification

Designed by MGB	Checked by NGB	Approved by - date	Drawing No. 113A SV	Date APRIL 2004	Scale 1:4
Sarnafil		Drawing Title KERB / PARAPET SARNAVERT			
		Project No.	Edition		Sheet

Sketch to be read in conjunction with written specification

Sketch to be read in conjunction with written specification

Designed by DJC	Checked by NGB	Approved by - date	Drawing No. 123A SV	Date APRIL 2004	Scale 1:4
Sarnafil		Drawing Title PARAPET - SARNAVERT			
		Project No.	Edition		Sheet

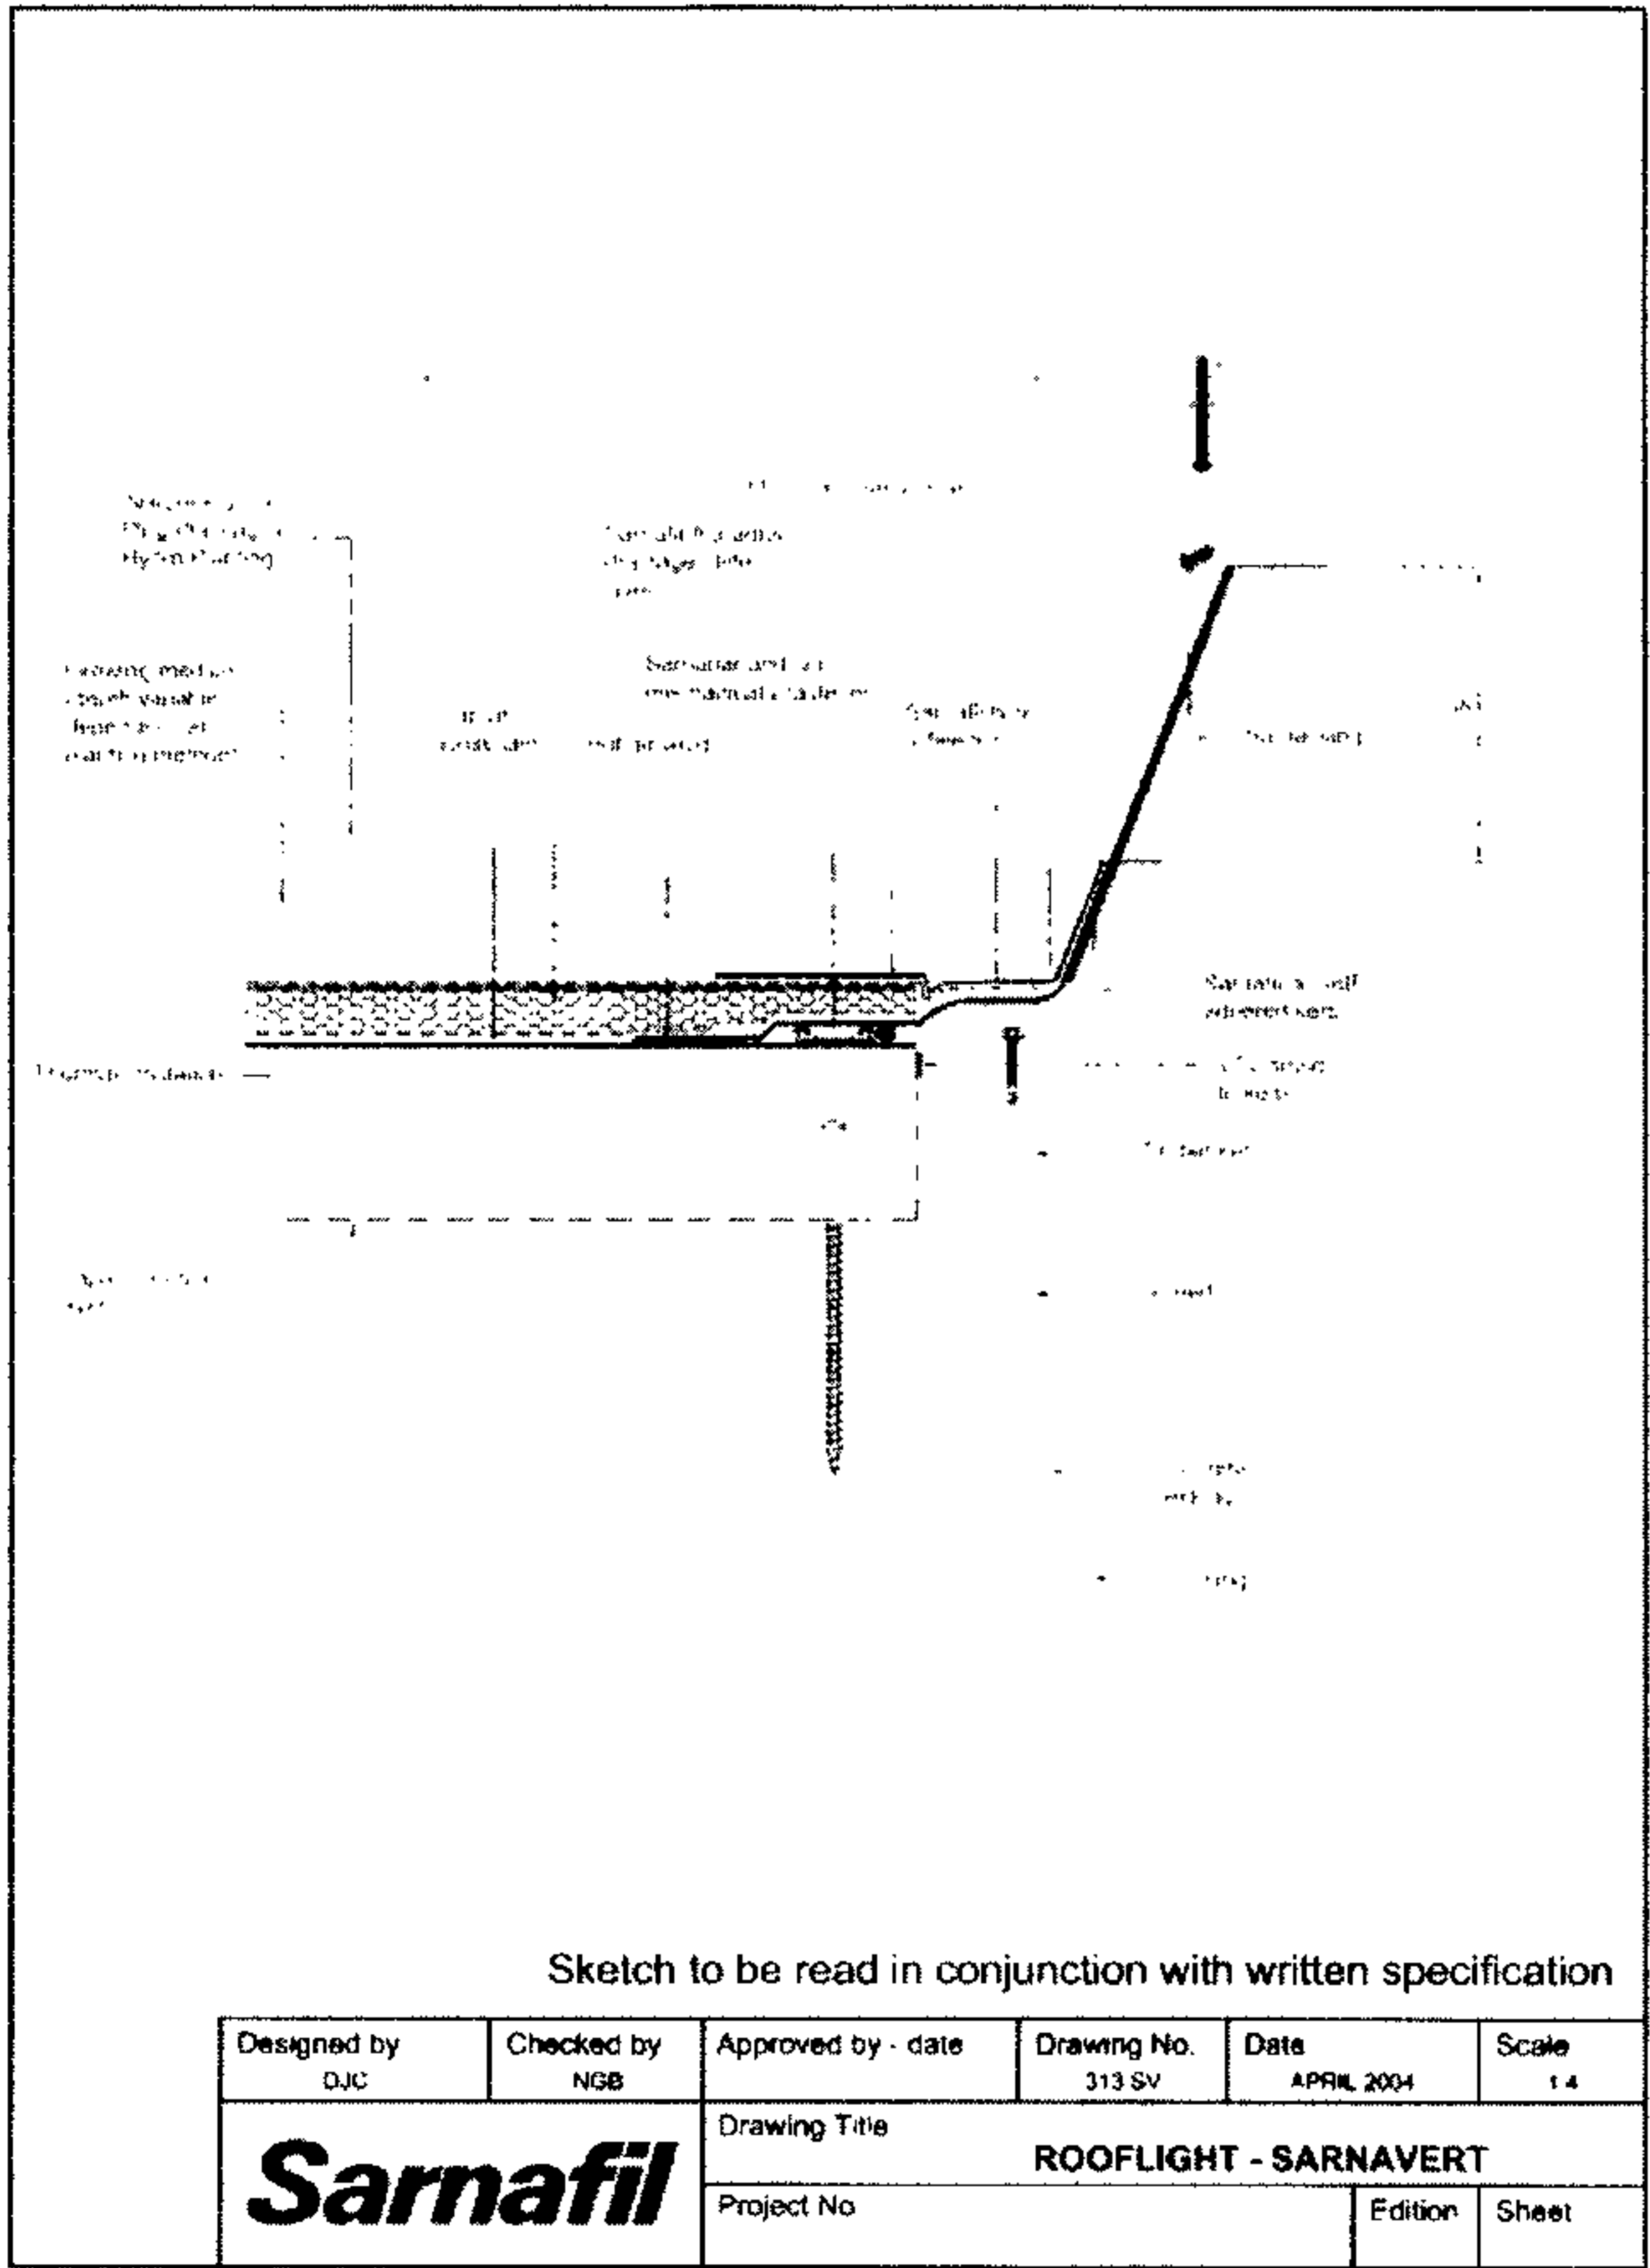

**

Sarnafil Ltd
 Unit 11
 Robberds Way
 Bowthorpe
 Norwich
 Norfolk NR5 9JF
 01603 748985