




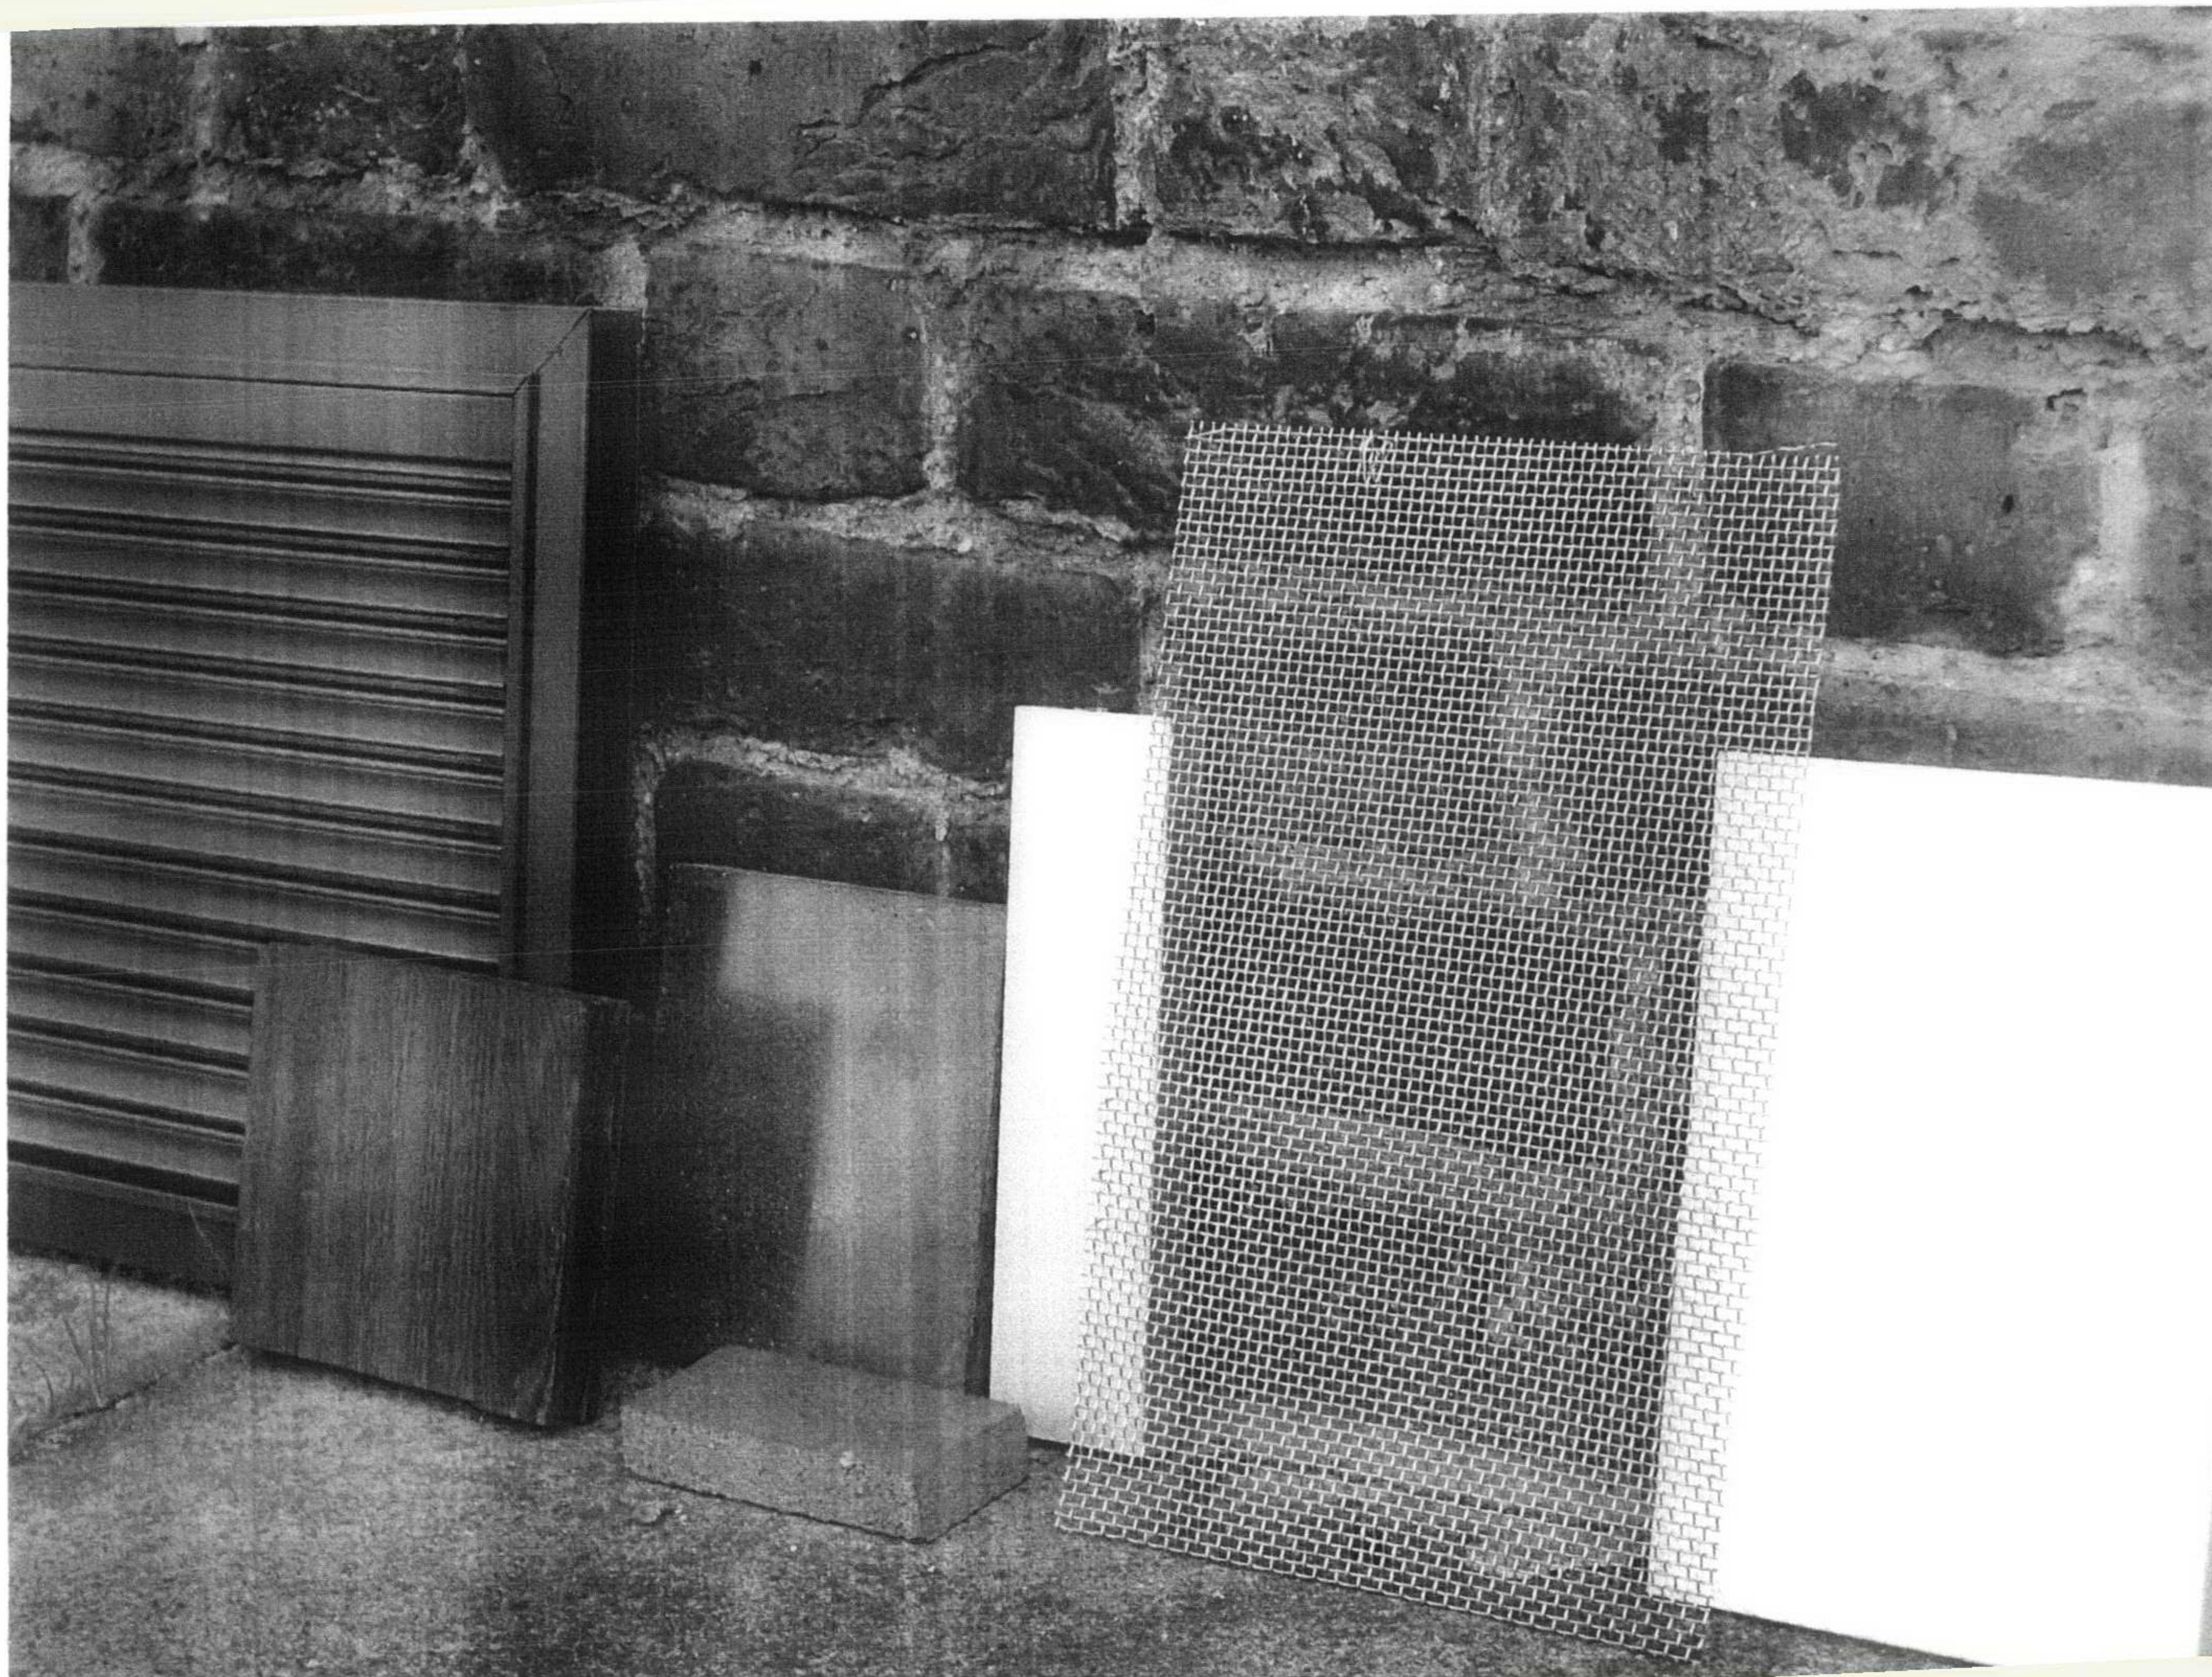


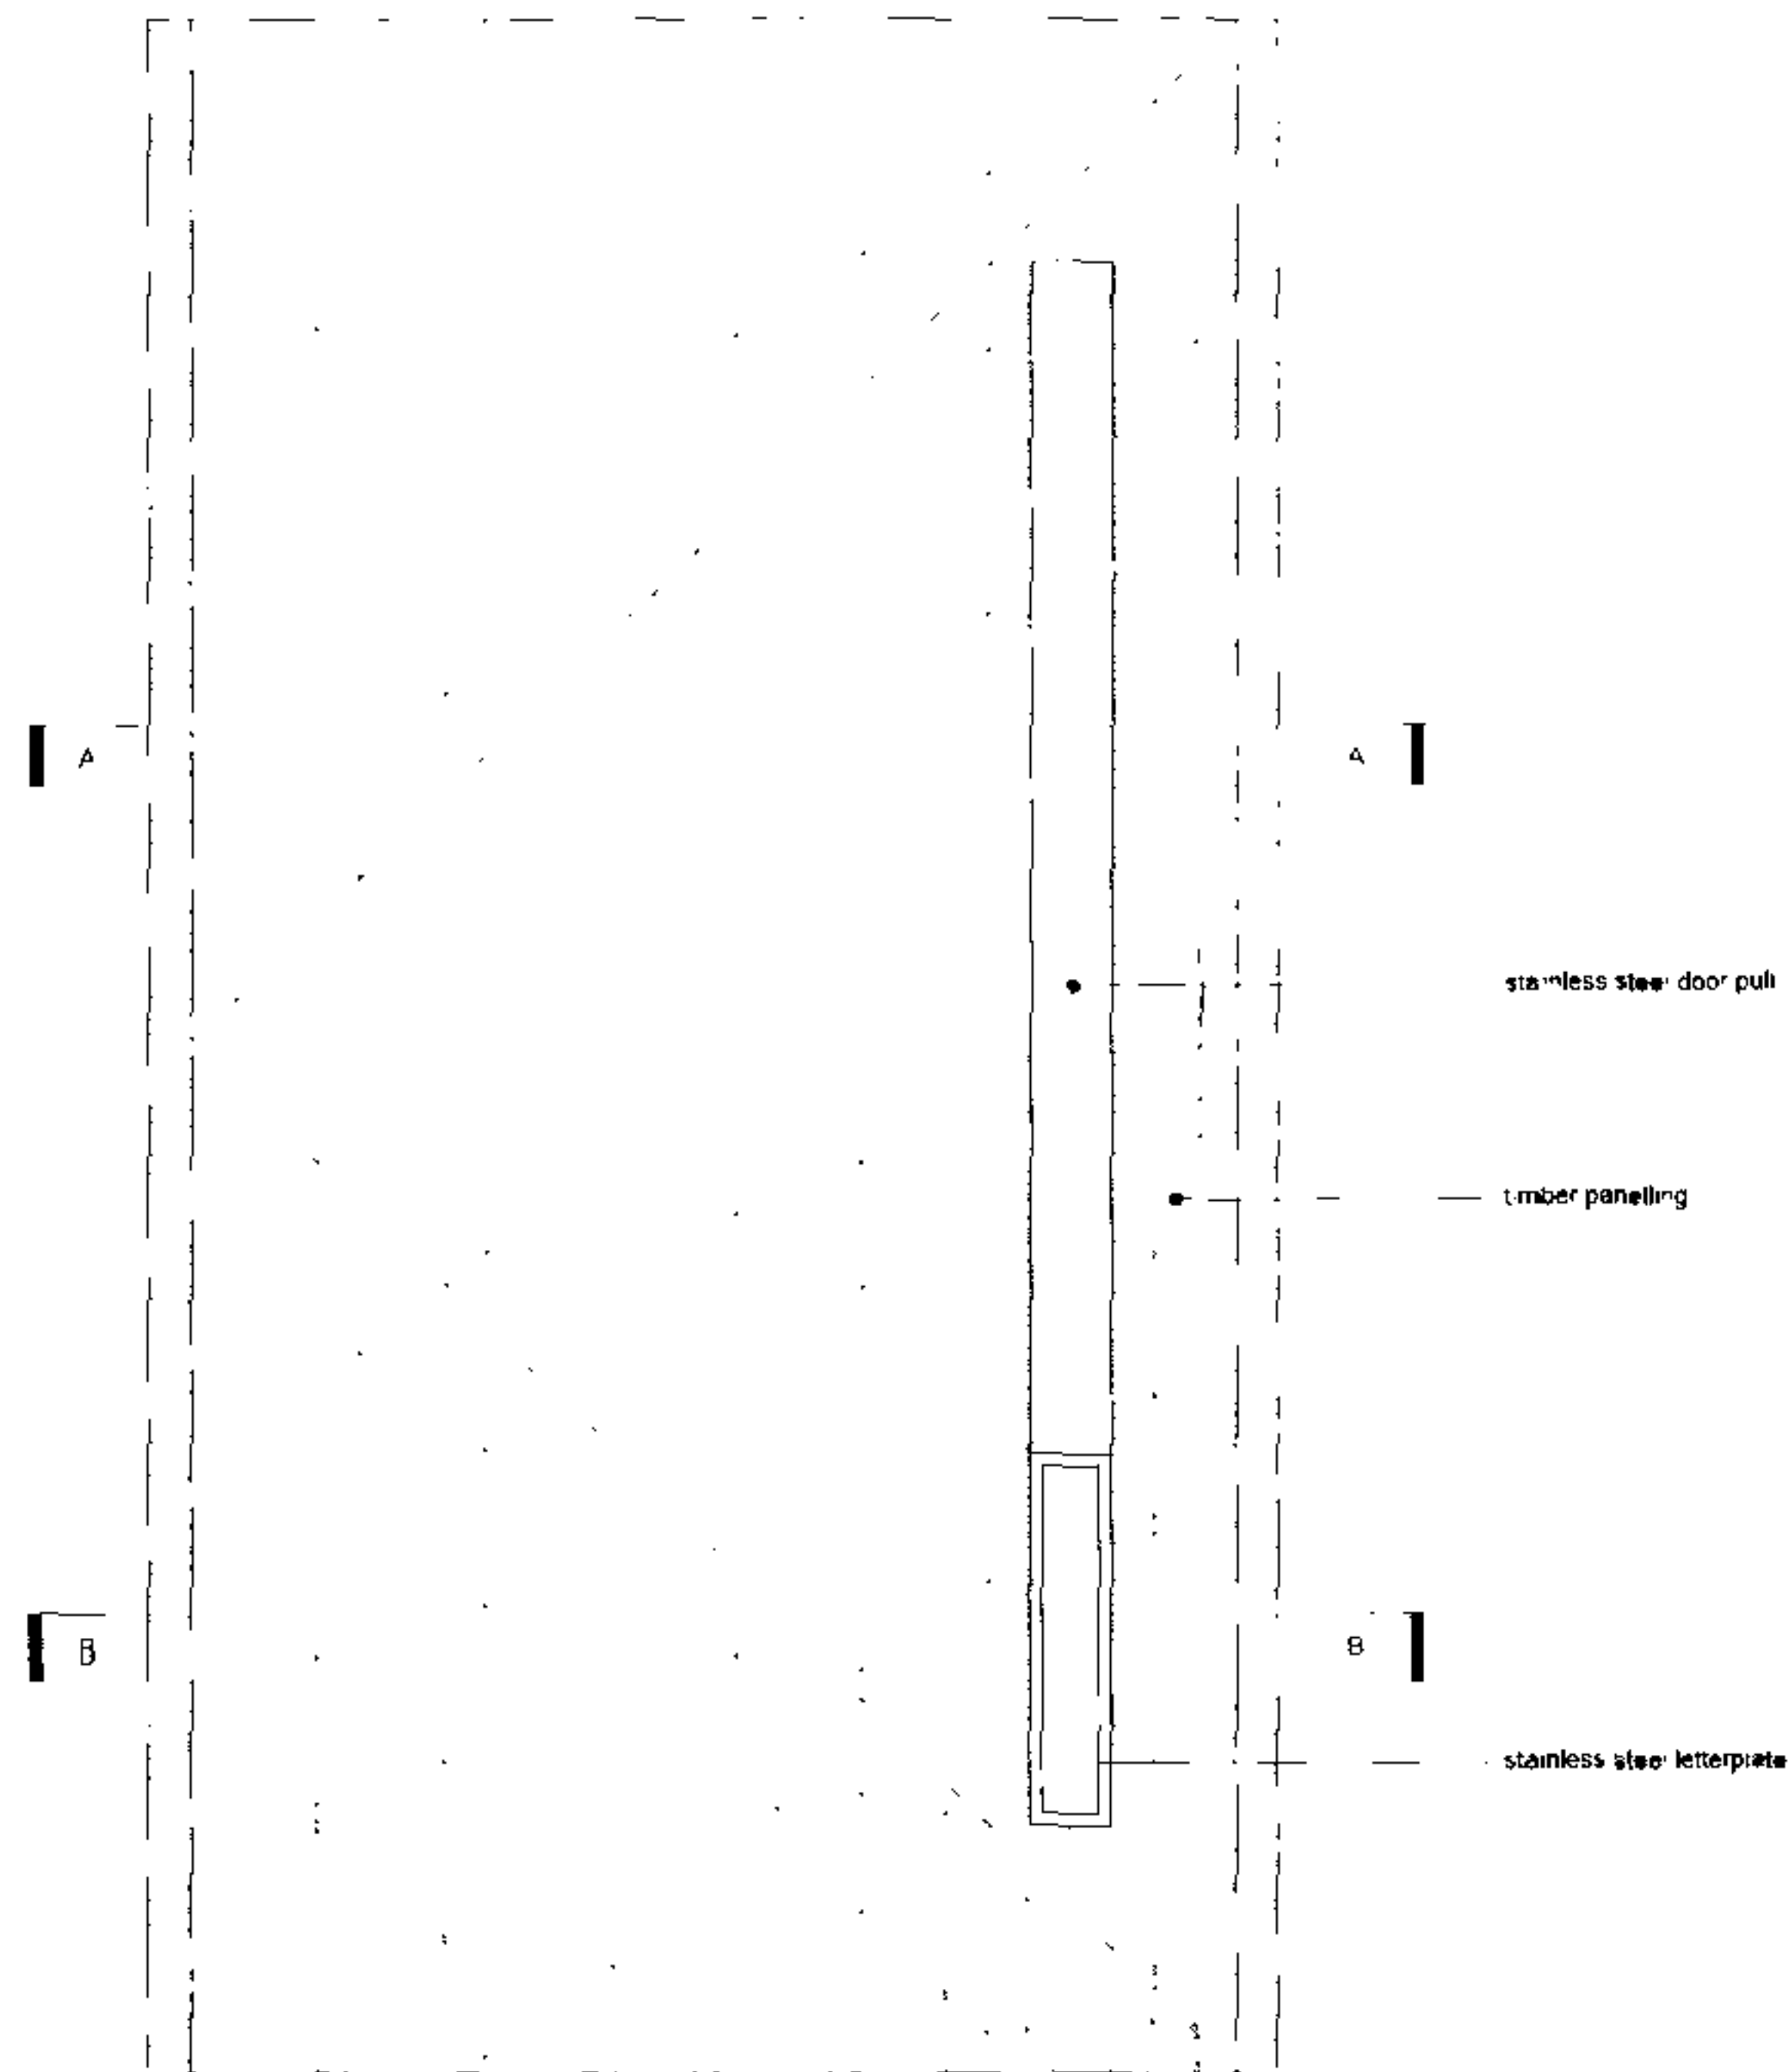


1 FRONT DOOR ELEVATION
SCALE 1:10

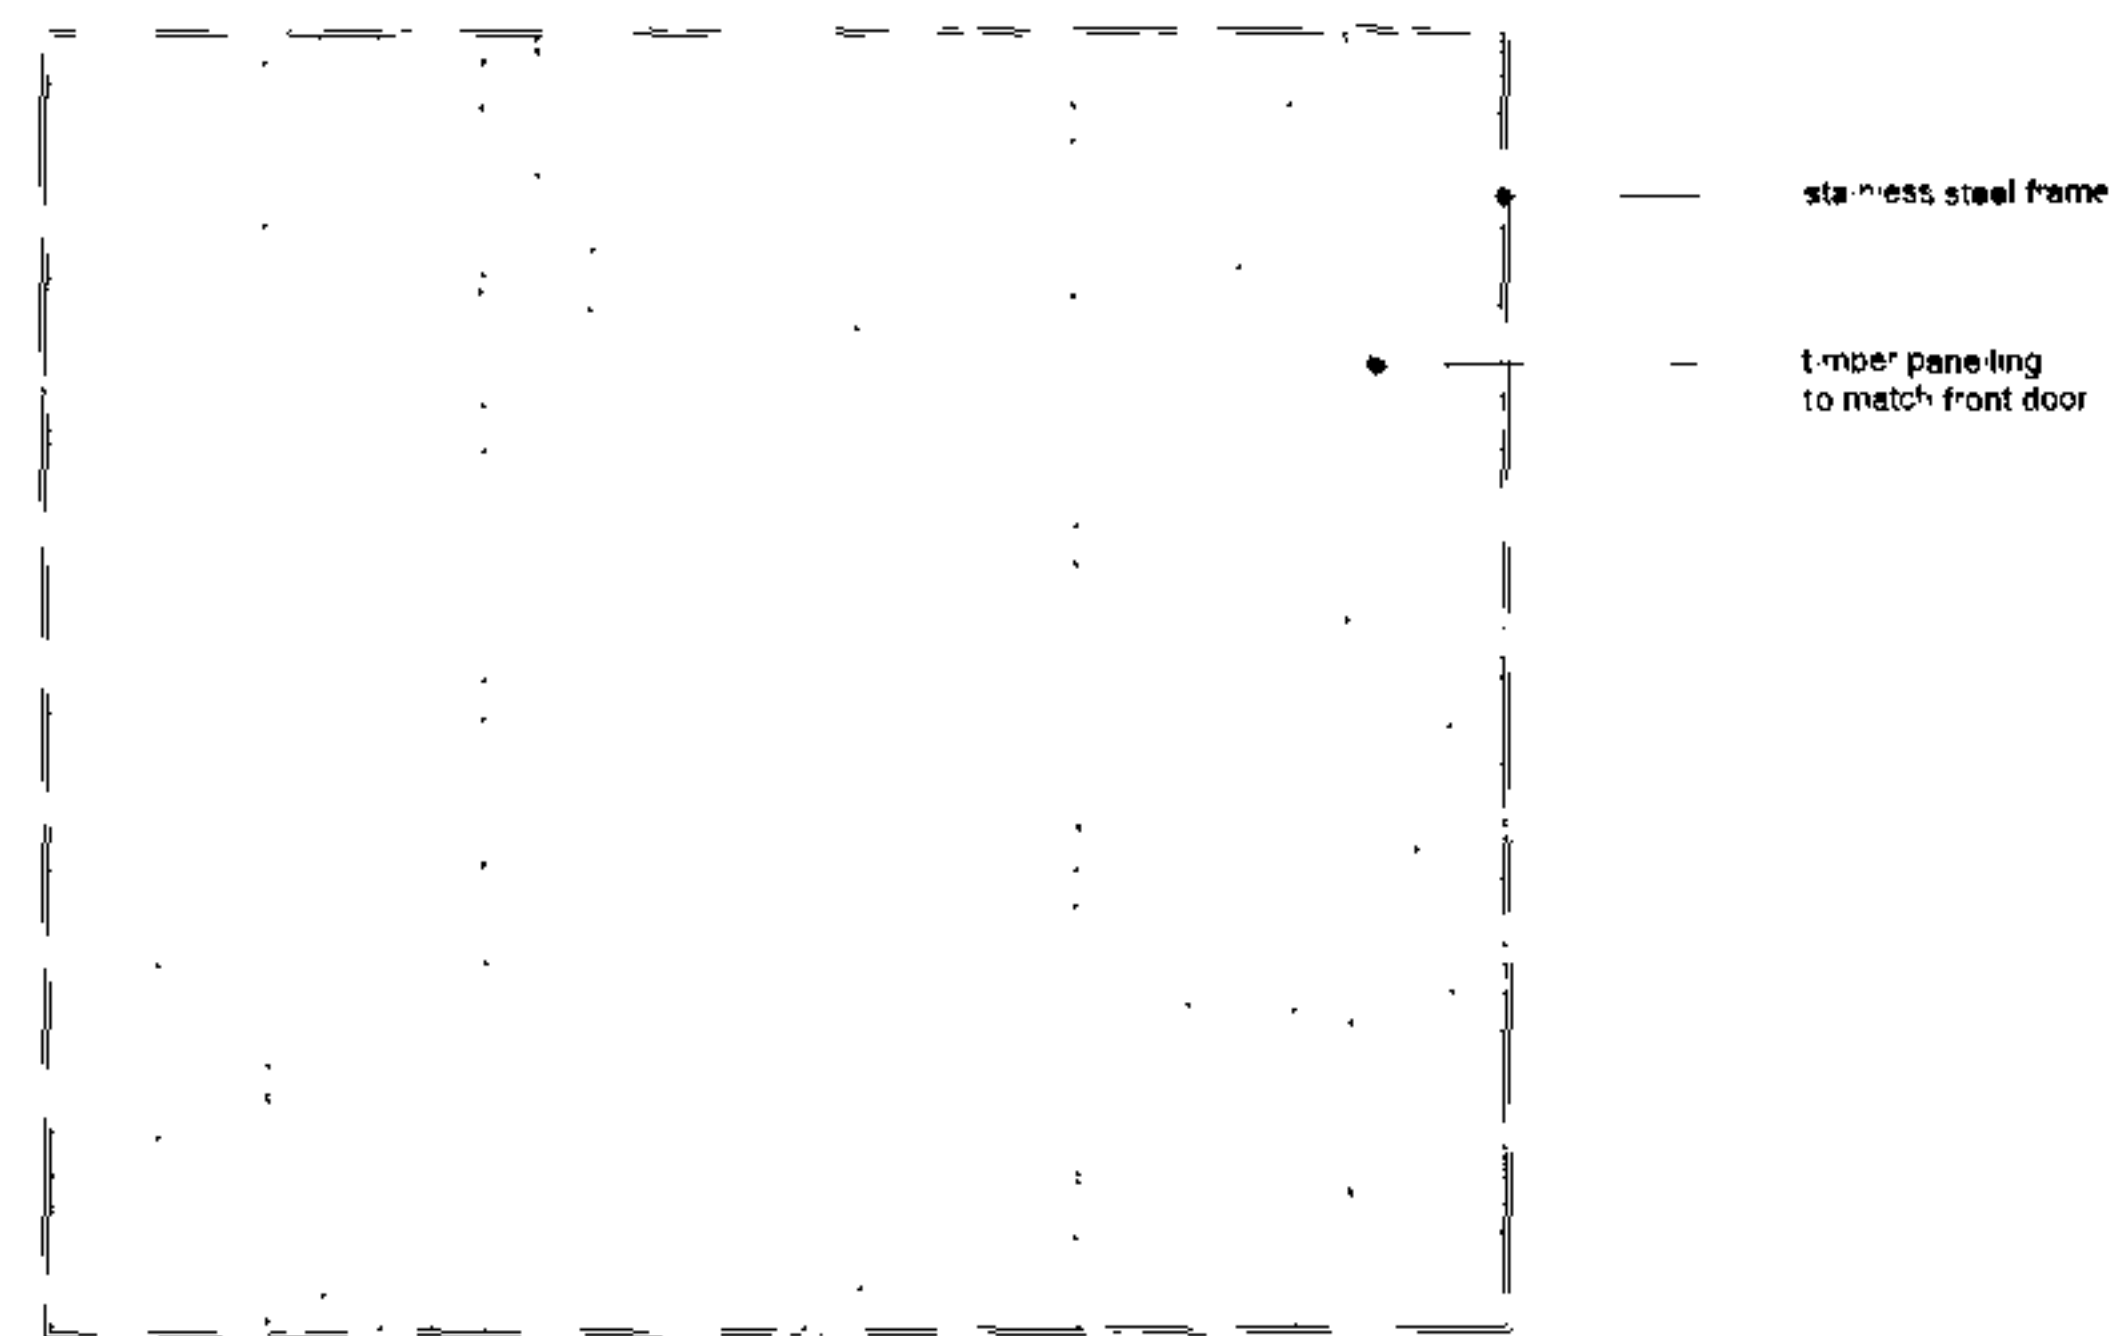


4 FRONT GATE ELEVATION (BIN STORE SIM.)
SCALE 1:10

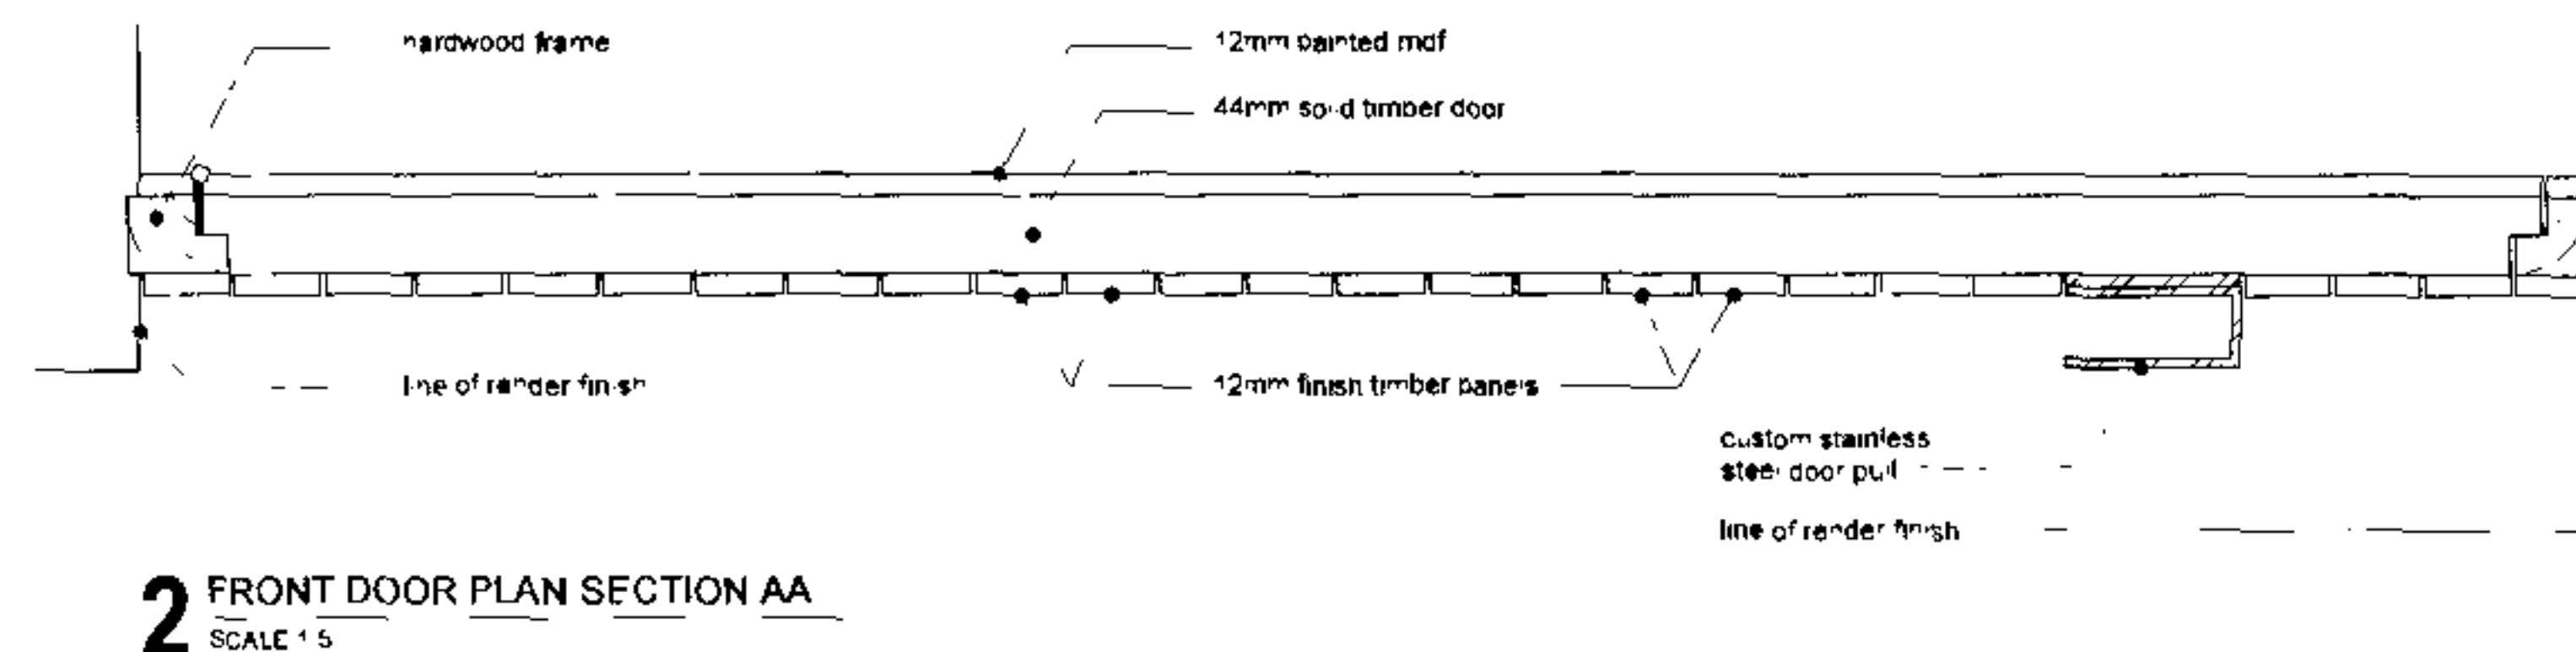

2 FRONT DOOR PLAN SECTION AA
SCALE 1:5

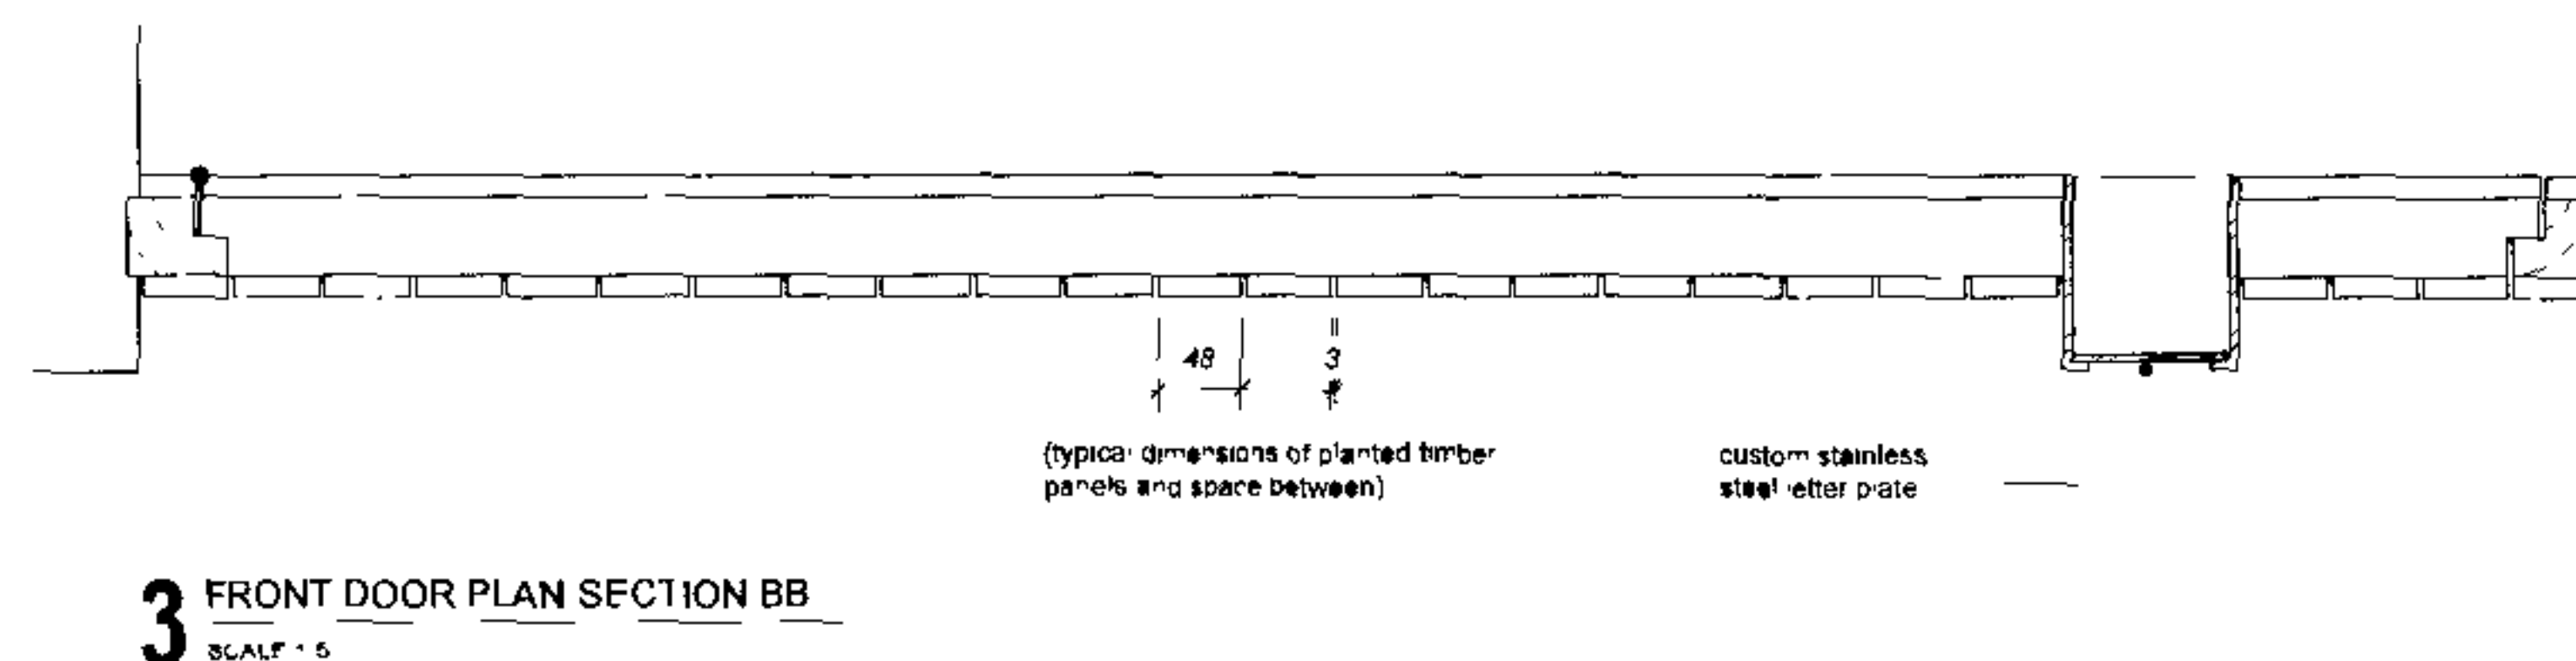

3 FRONT DOOR PLAN SECTION BB
SCALE 1:5

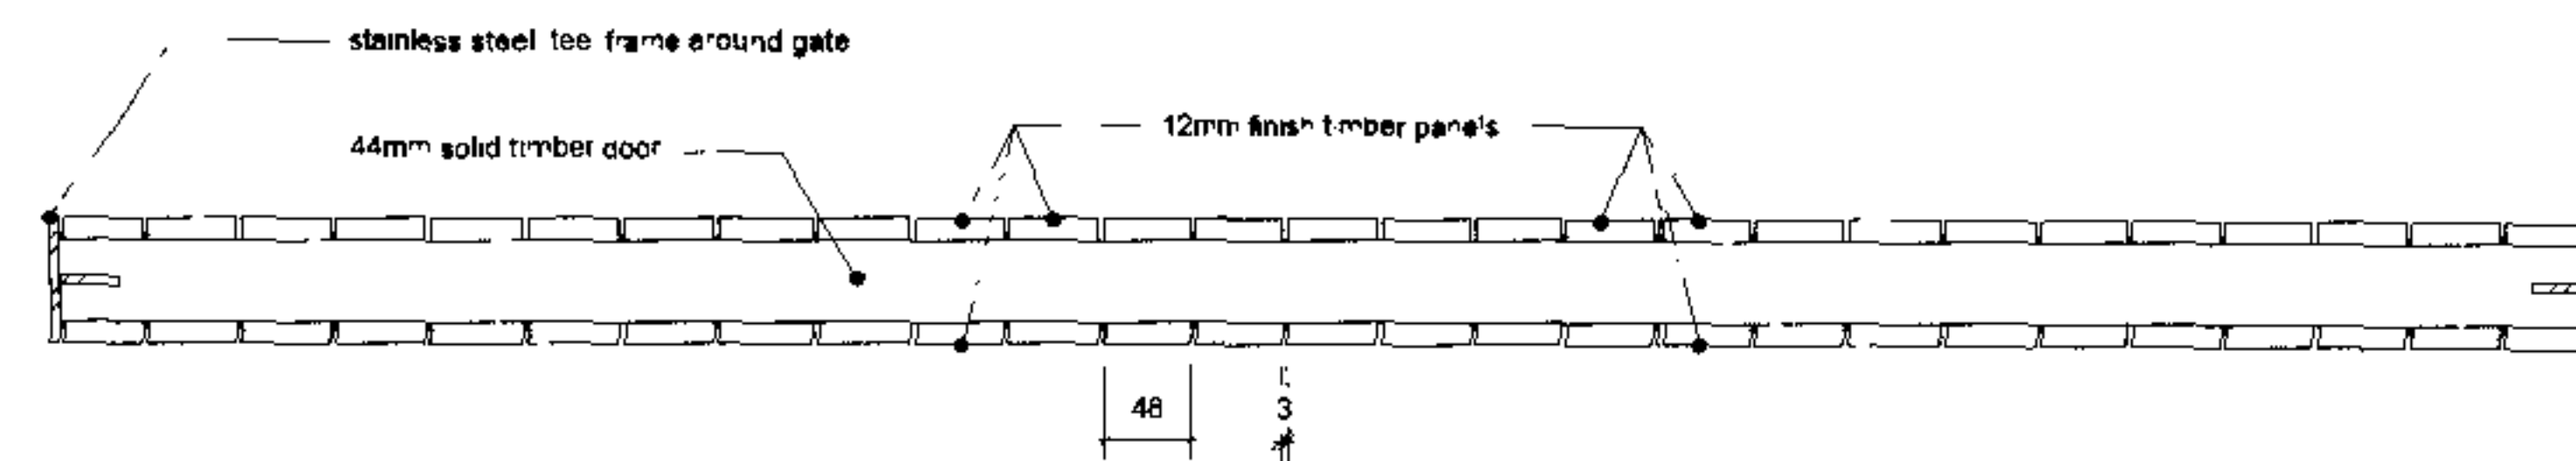

5 FRONT GATE PLAN SECTION
SCALE 1:5



FOR PRICING ONLY - NOT FOR CONSTRUCTION

FRONT DOOR, ENTRY GATE ELEVATIONS & DETAILS	A-7.4
44 WILLOUGHBY ROAD LONDON NW3	379
for ISABELLE DUCIMETIERE	1.5 1.10
MARK GUARD LTD. ARCHITECTS 020 7380 1199	09.06