

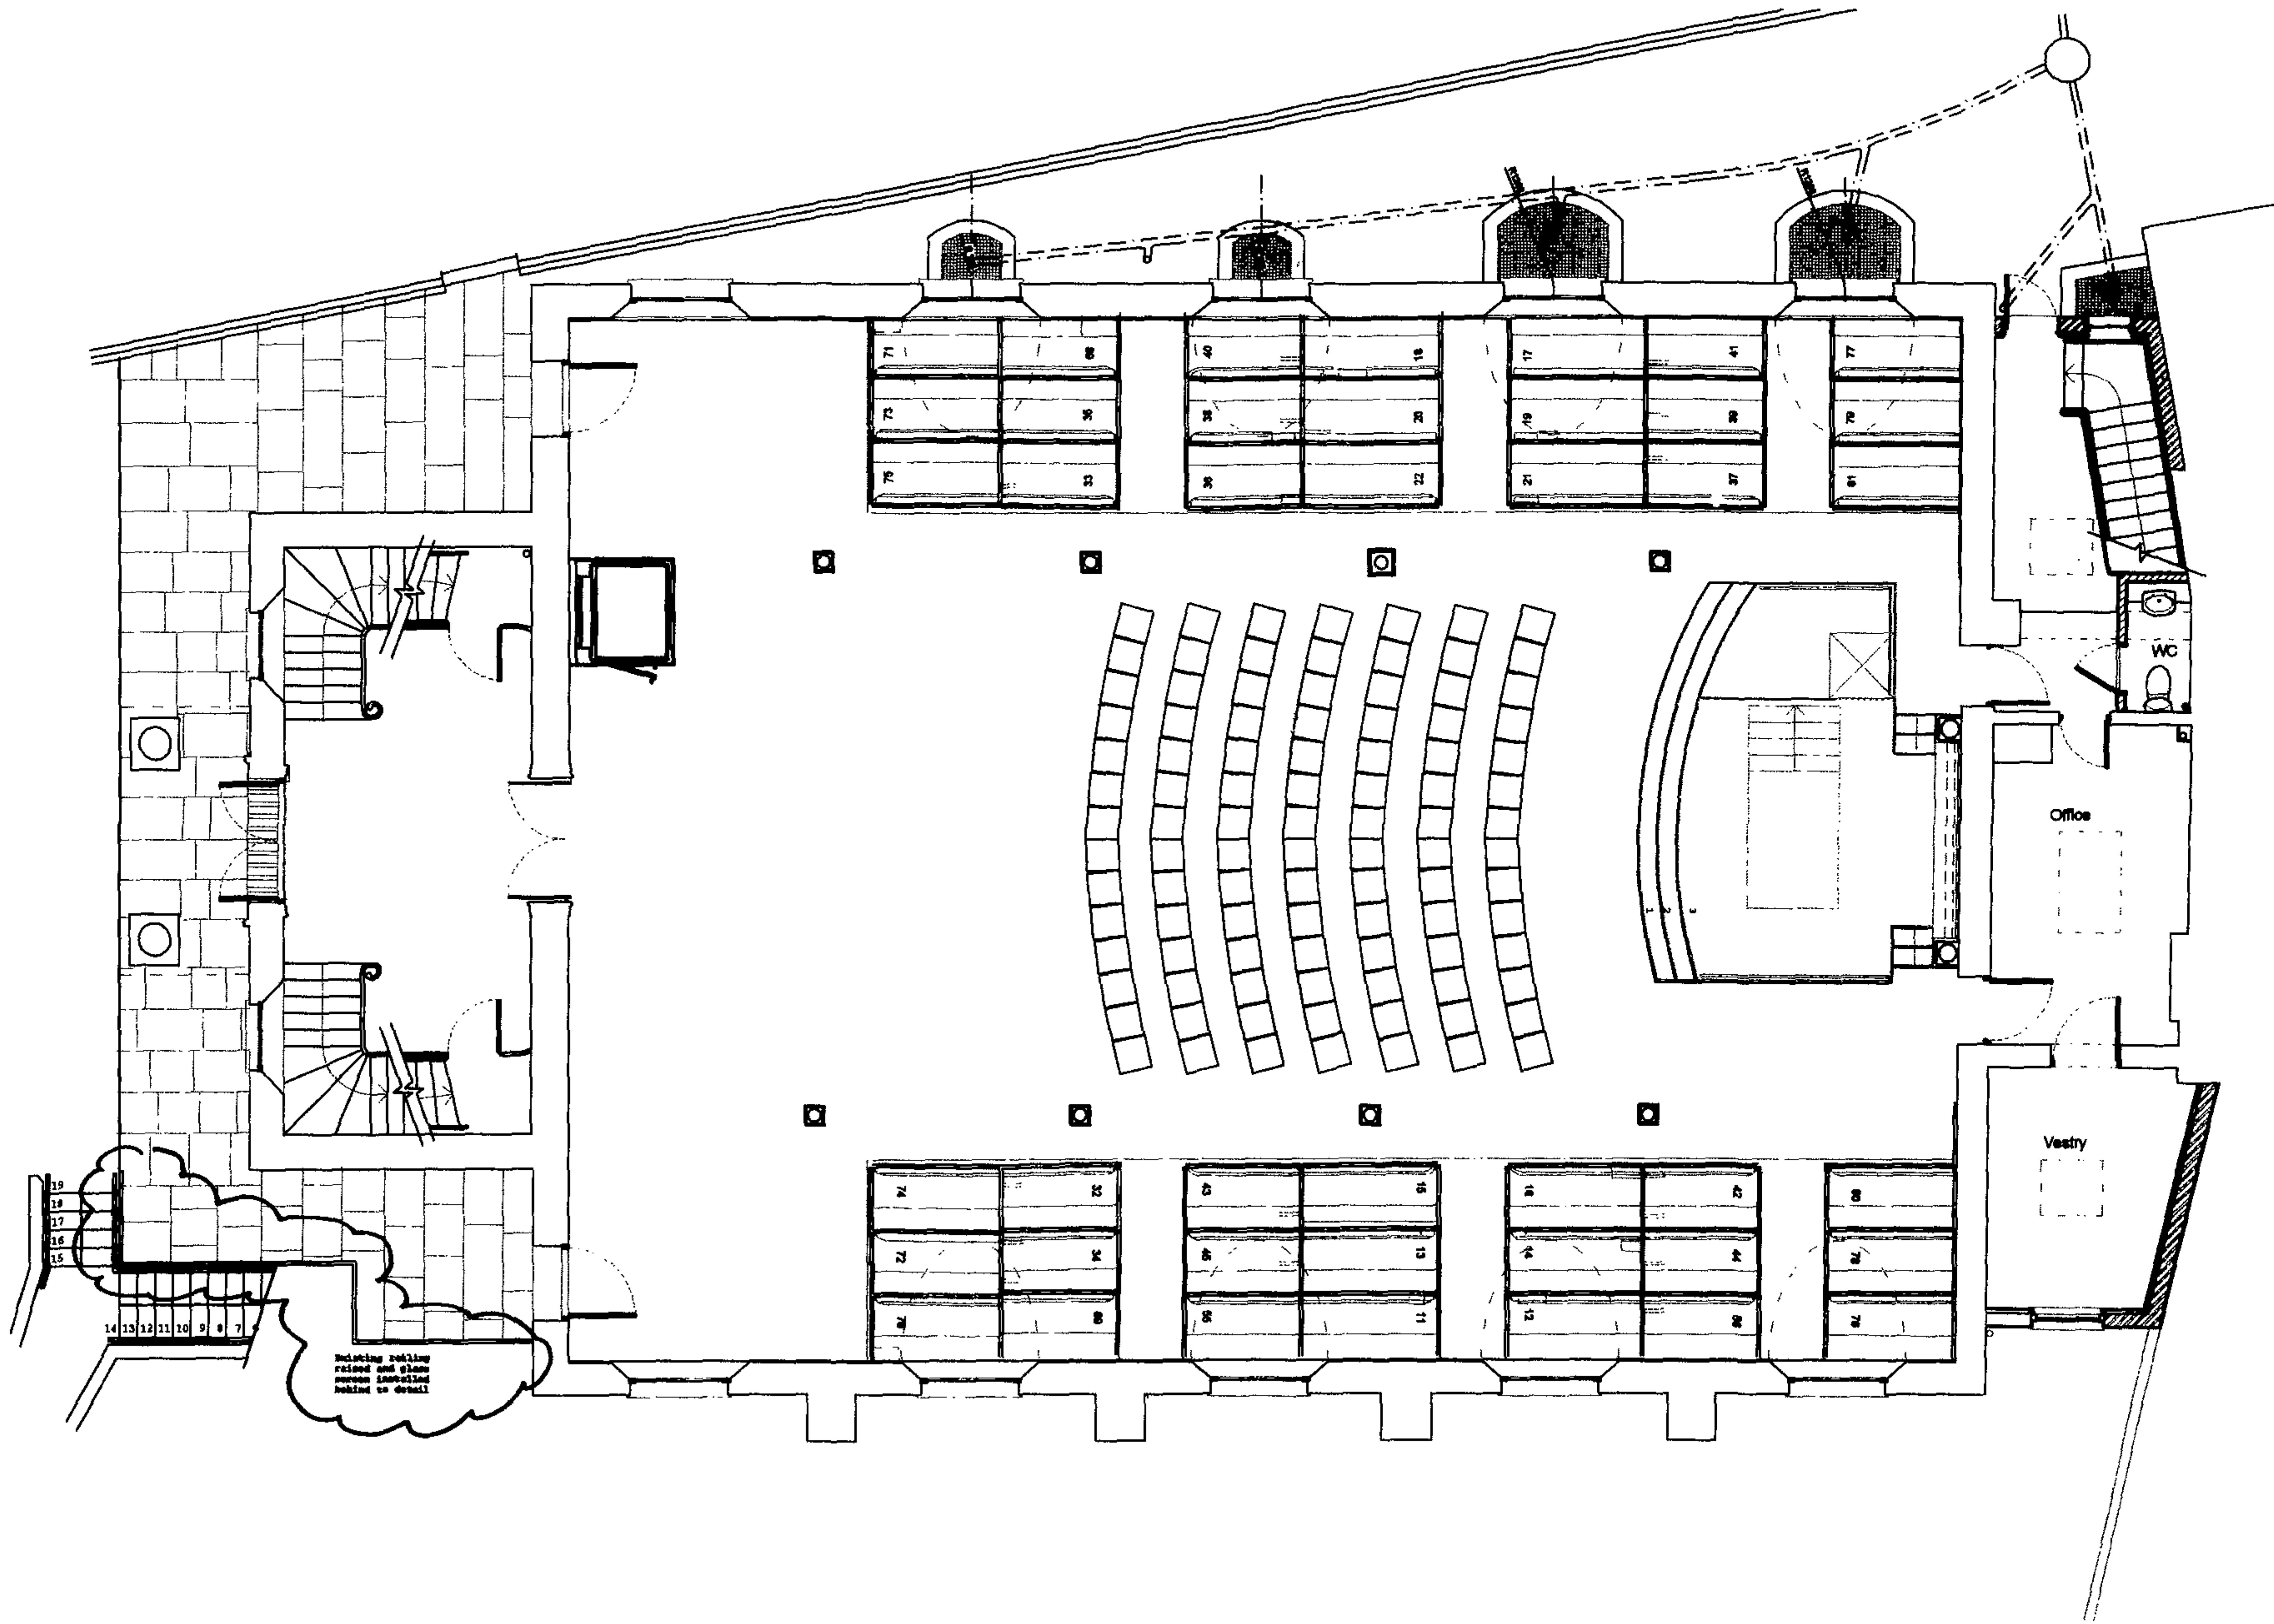


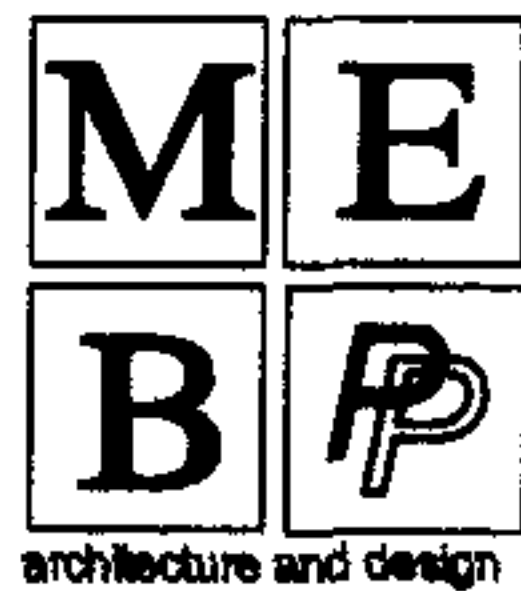

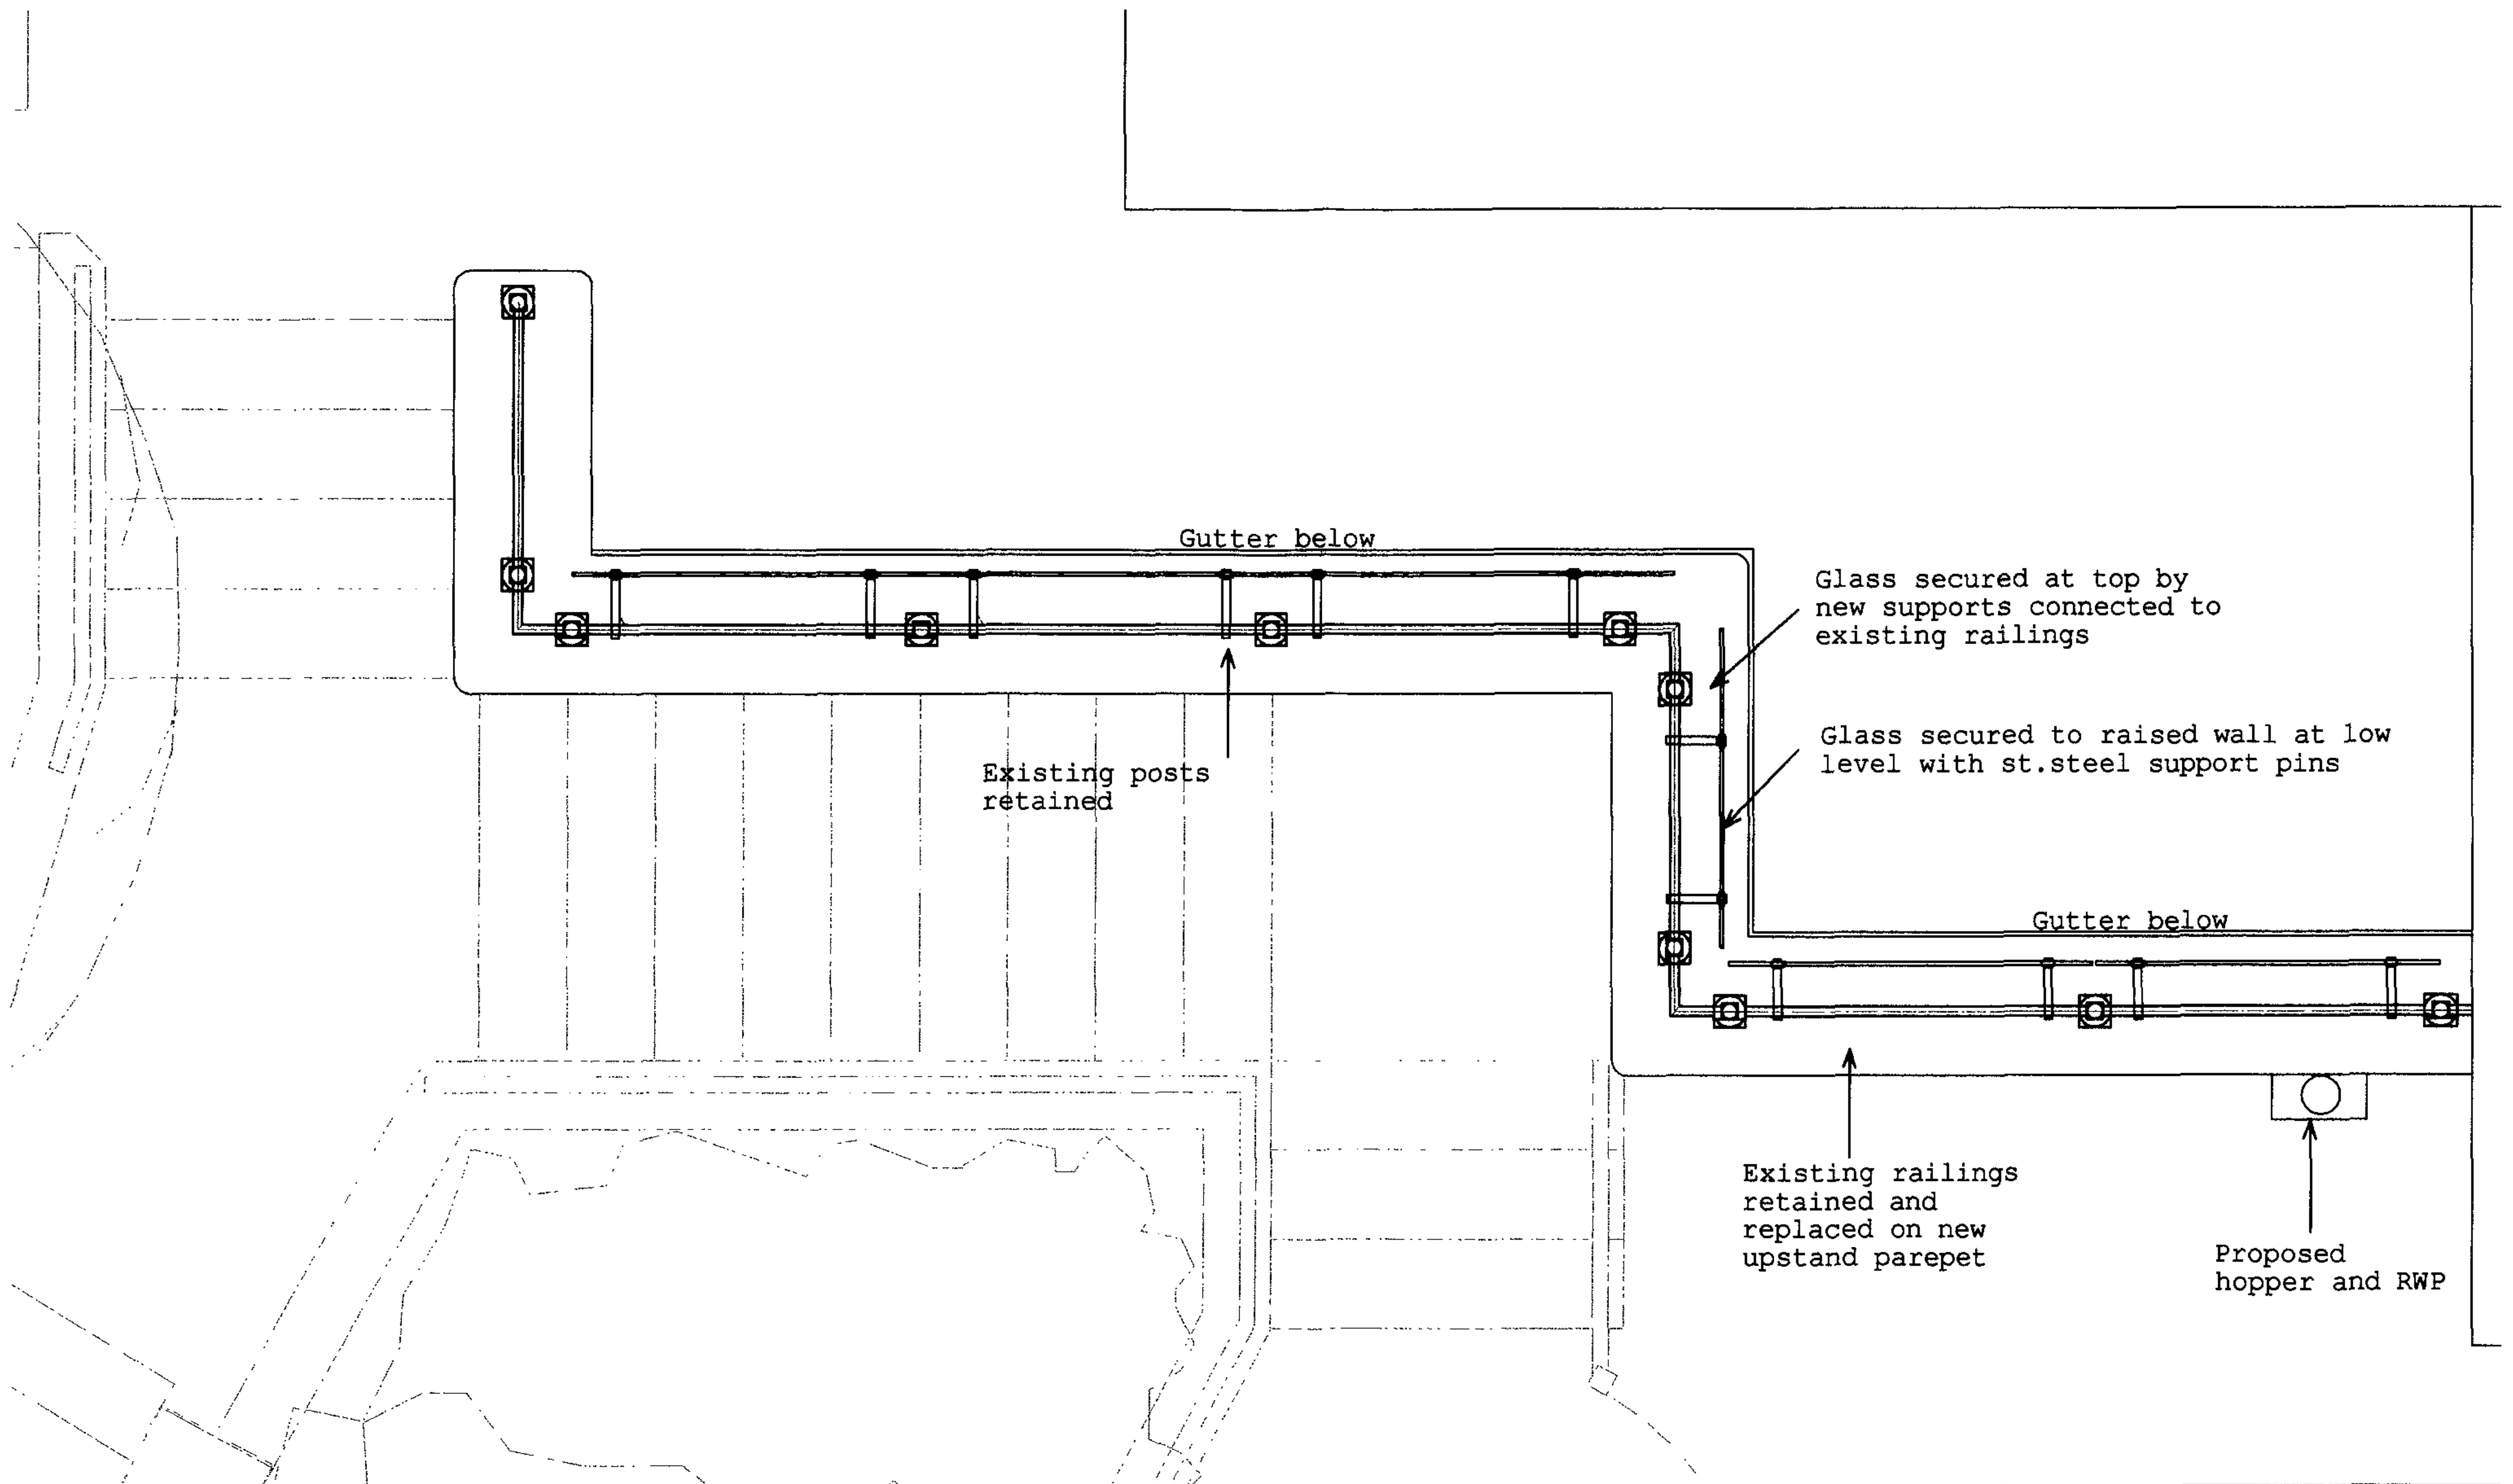

MEBP+P LLP

Chartered Architects and Designers

London : 10 Bridge Wharf 158 Caledonian Road
London N1 9UU

Also at : Oxford Kent Scotland

www.mebpandp.co.uk

t : 020 7833 3030
f : 020 7833 3440

© Copyright MEBP+P

CHECK SCALE BAR AGAINST DRAWING SCALE

DO NOT SCALE THIS DRAWING



ALL DIMENSIONS MUST BE CHECKED ON SITE

Project: ST. JOHN'S DOWNSHIRE HILL

Drawing: PROPOSED ALTERATIONS TO BALUSTRADE

Date: 23/9/05 Drawn By:

Scale: 1 20 (A3 Size) Drg No: 0008 con de 201 H

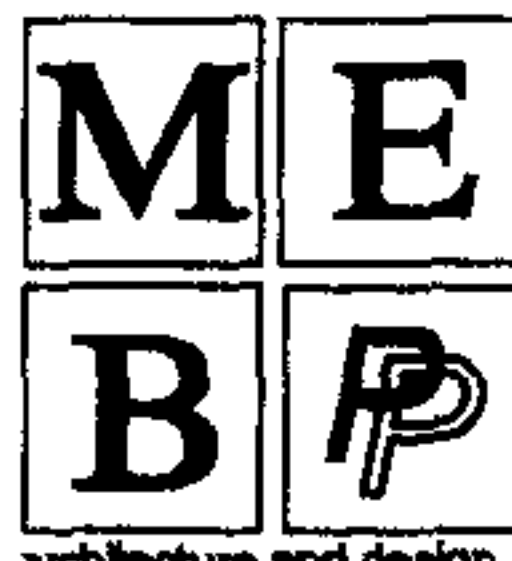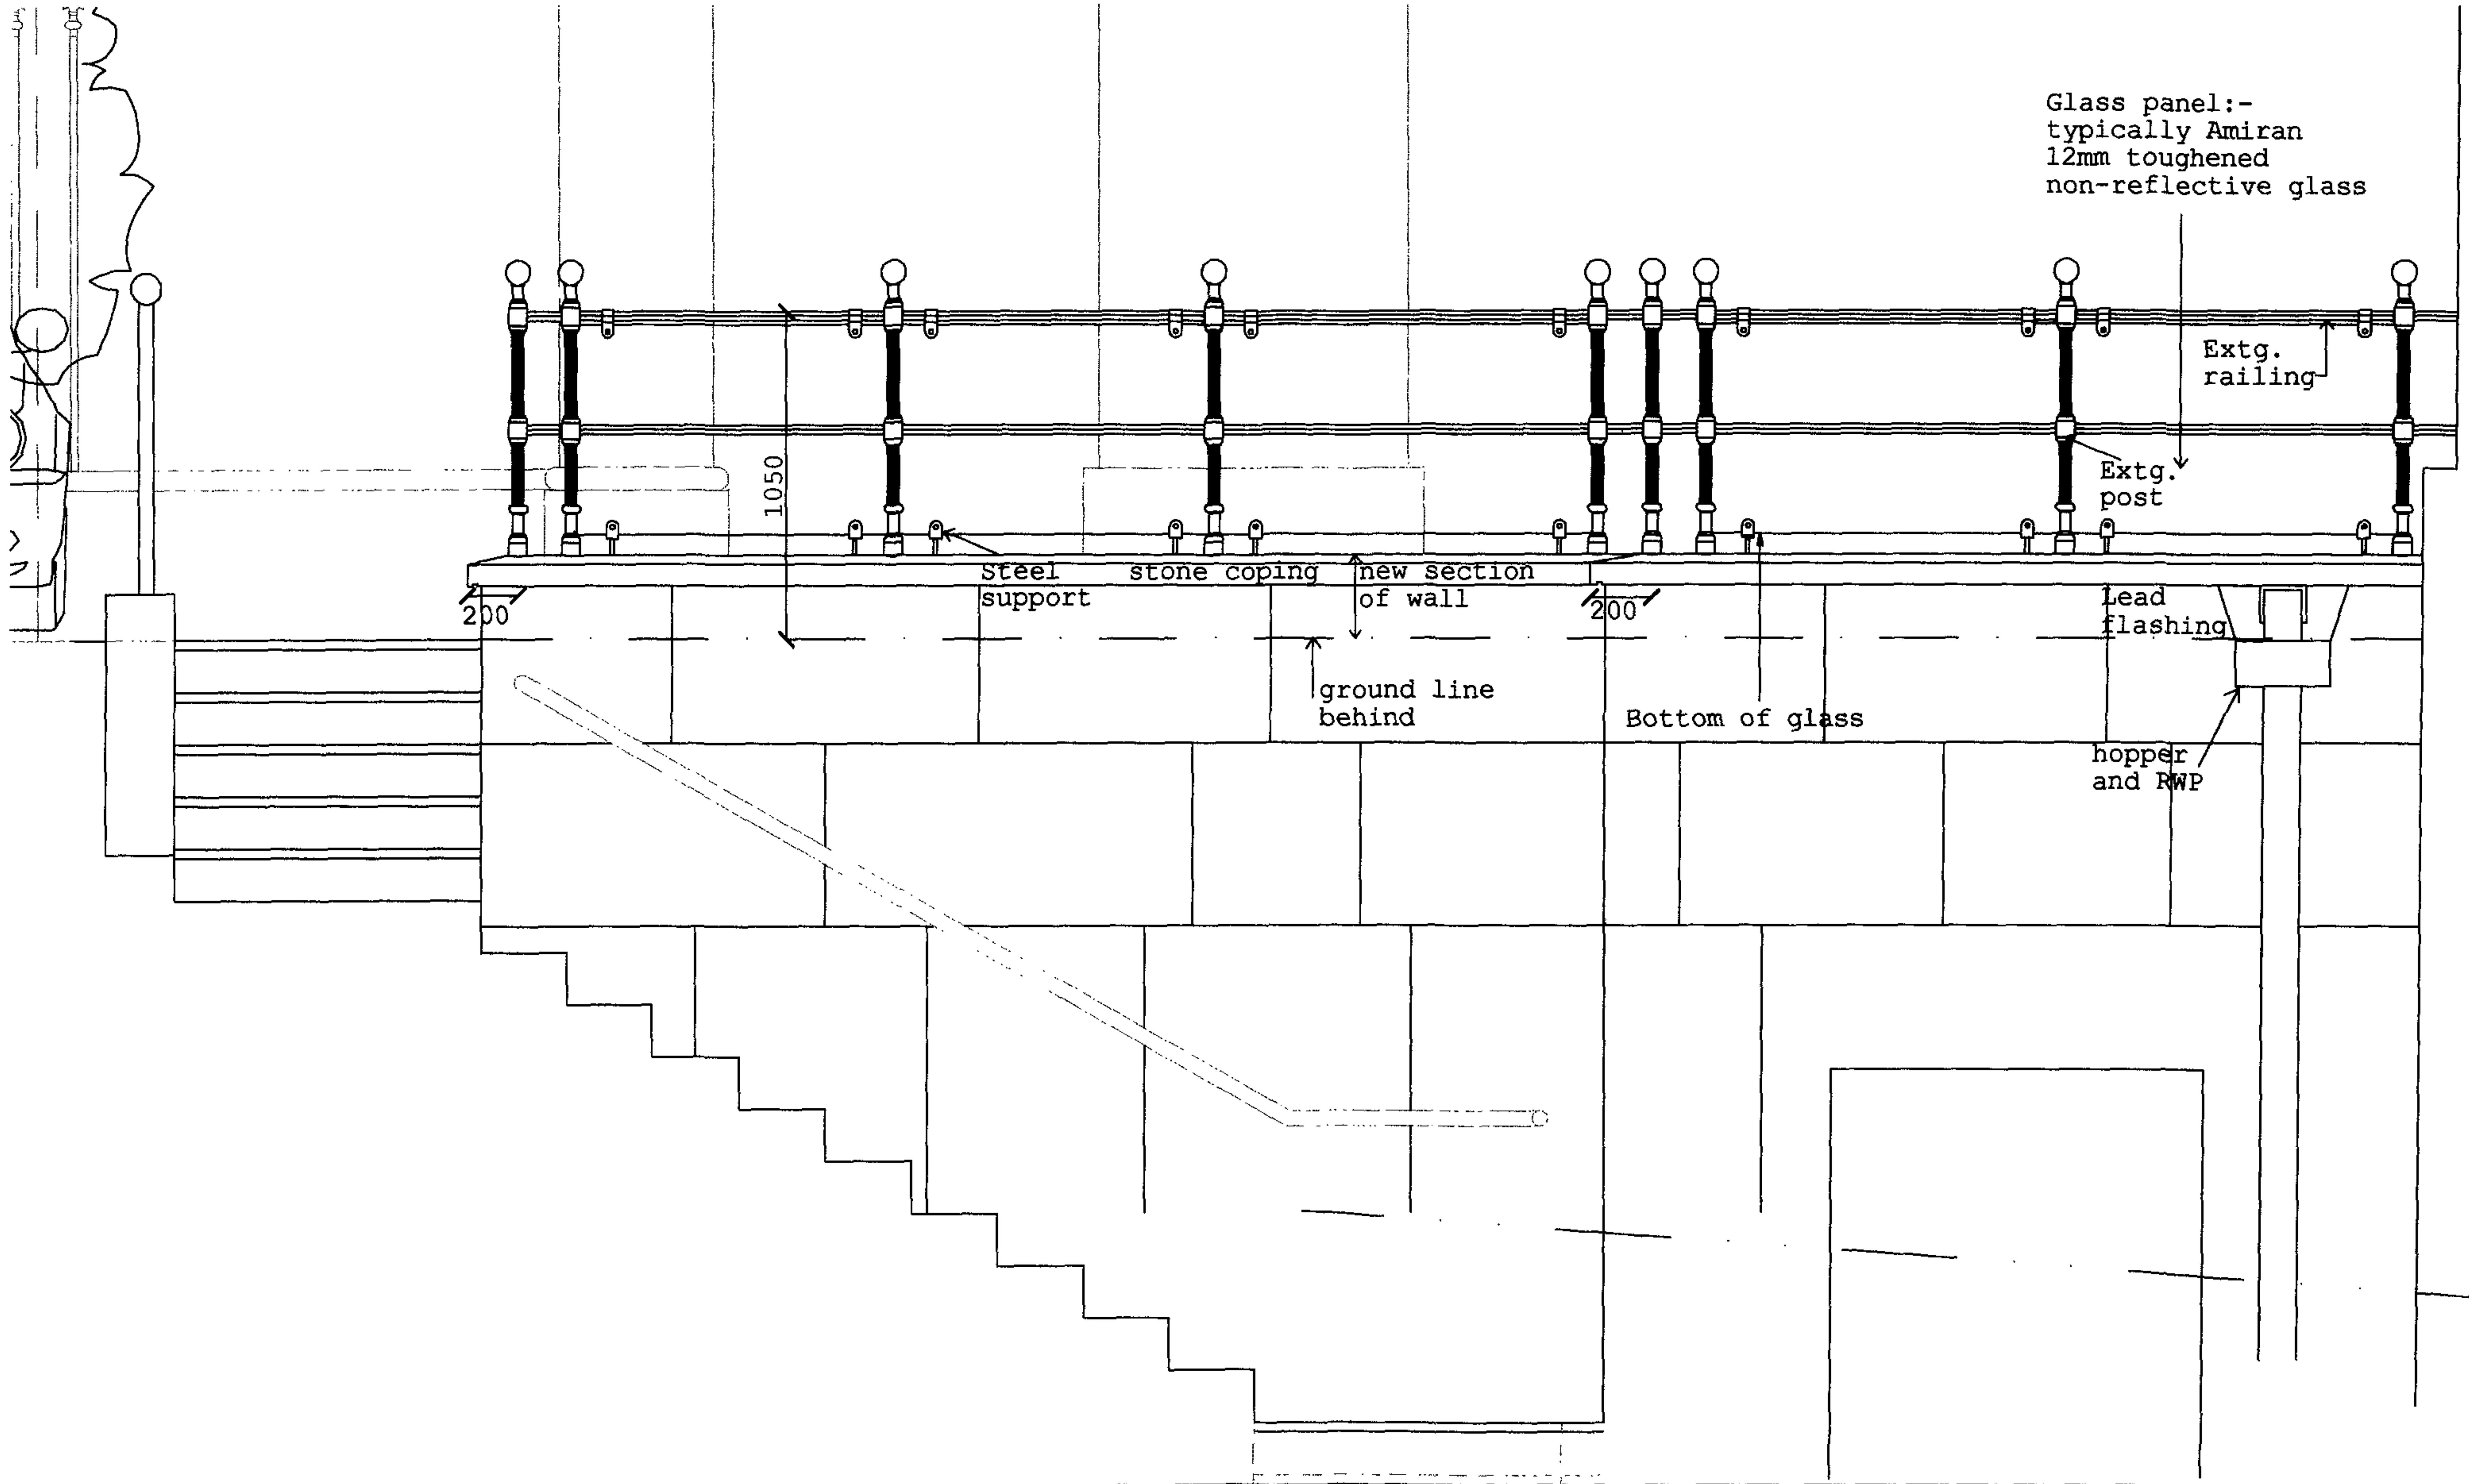

MEBP+P LLP

Chartered Architects and Designers

London : 10 Bridge Wharf 158 Caledonian Road
London N1 9UU

Also at : Oxford Kent Scotland

www.mebpandp.co.uk

t: 020 7833 3030
f: 020 7833 3440

© Copyright MEBP+P


CHECK SCALE BAR AGAINST DRAWING SCALE
DO NOT SCALE THIS DRAWING
ALL DIMENSIONS MUST BE CHECKED ON SITE


Project: PROPOSED ALTERNATIONS TO BALUSTRADE Rev. H

Drawing: ST. JOHN'S DOWNSHIRE HILL


Date: 21/09/00 Drawn By:

Scale: 1:20 (A3 Size) Drg No: 0008 Con de 202 H

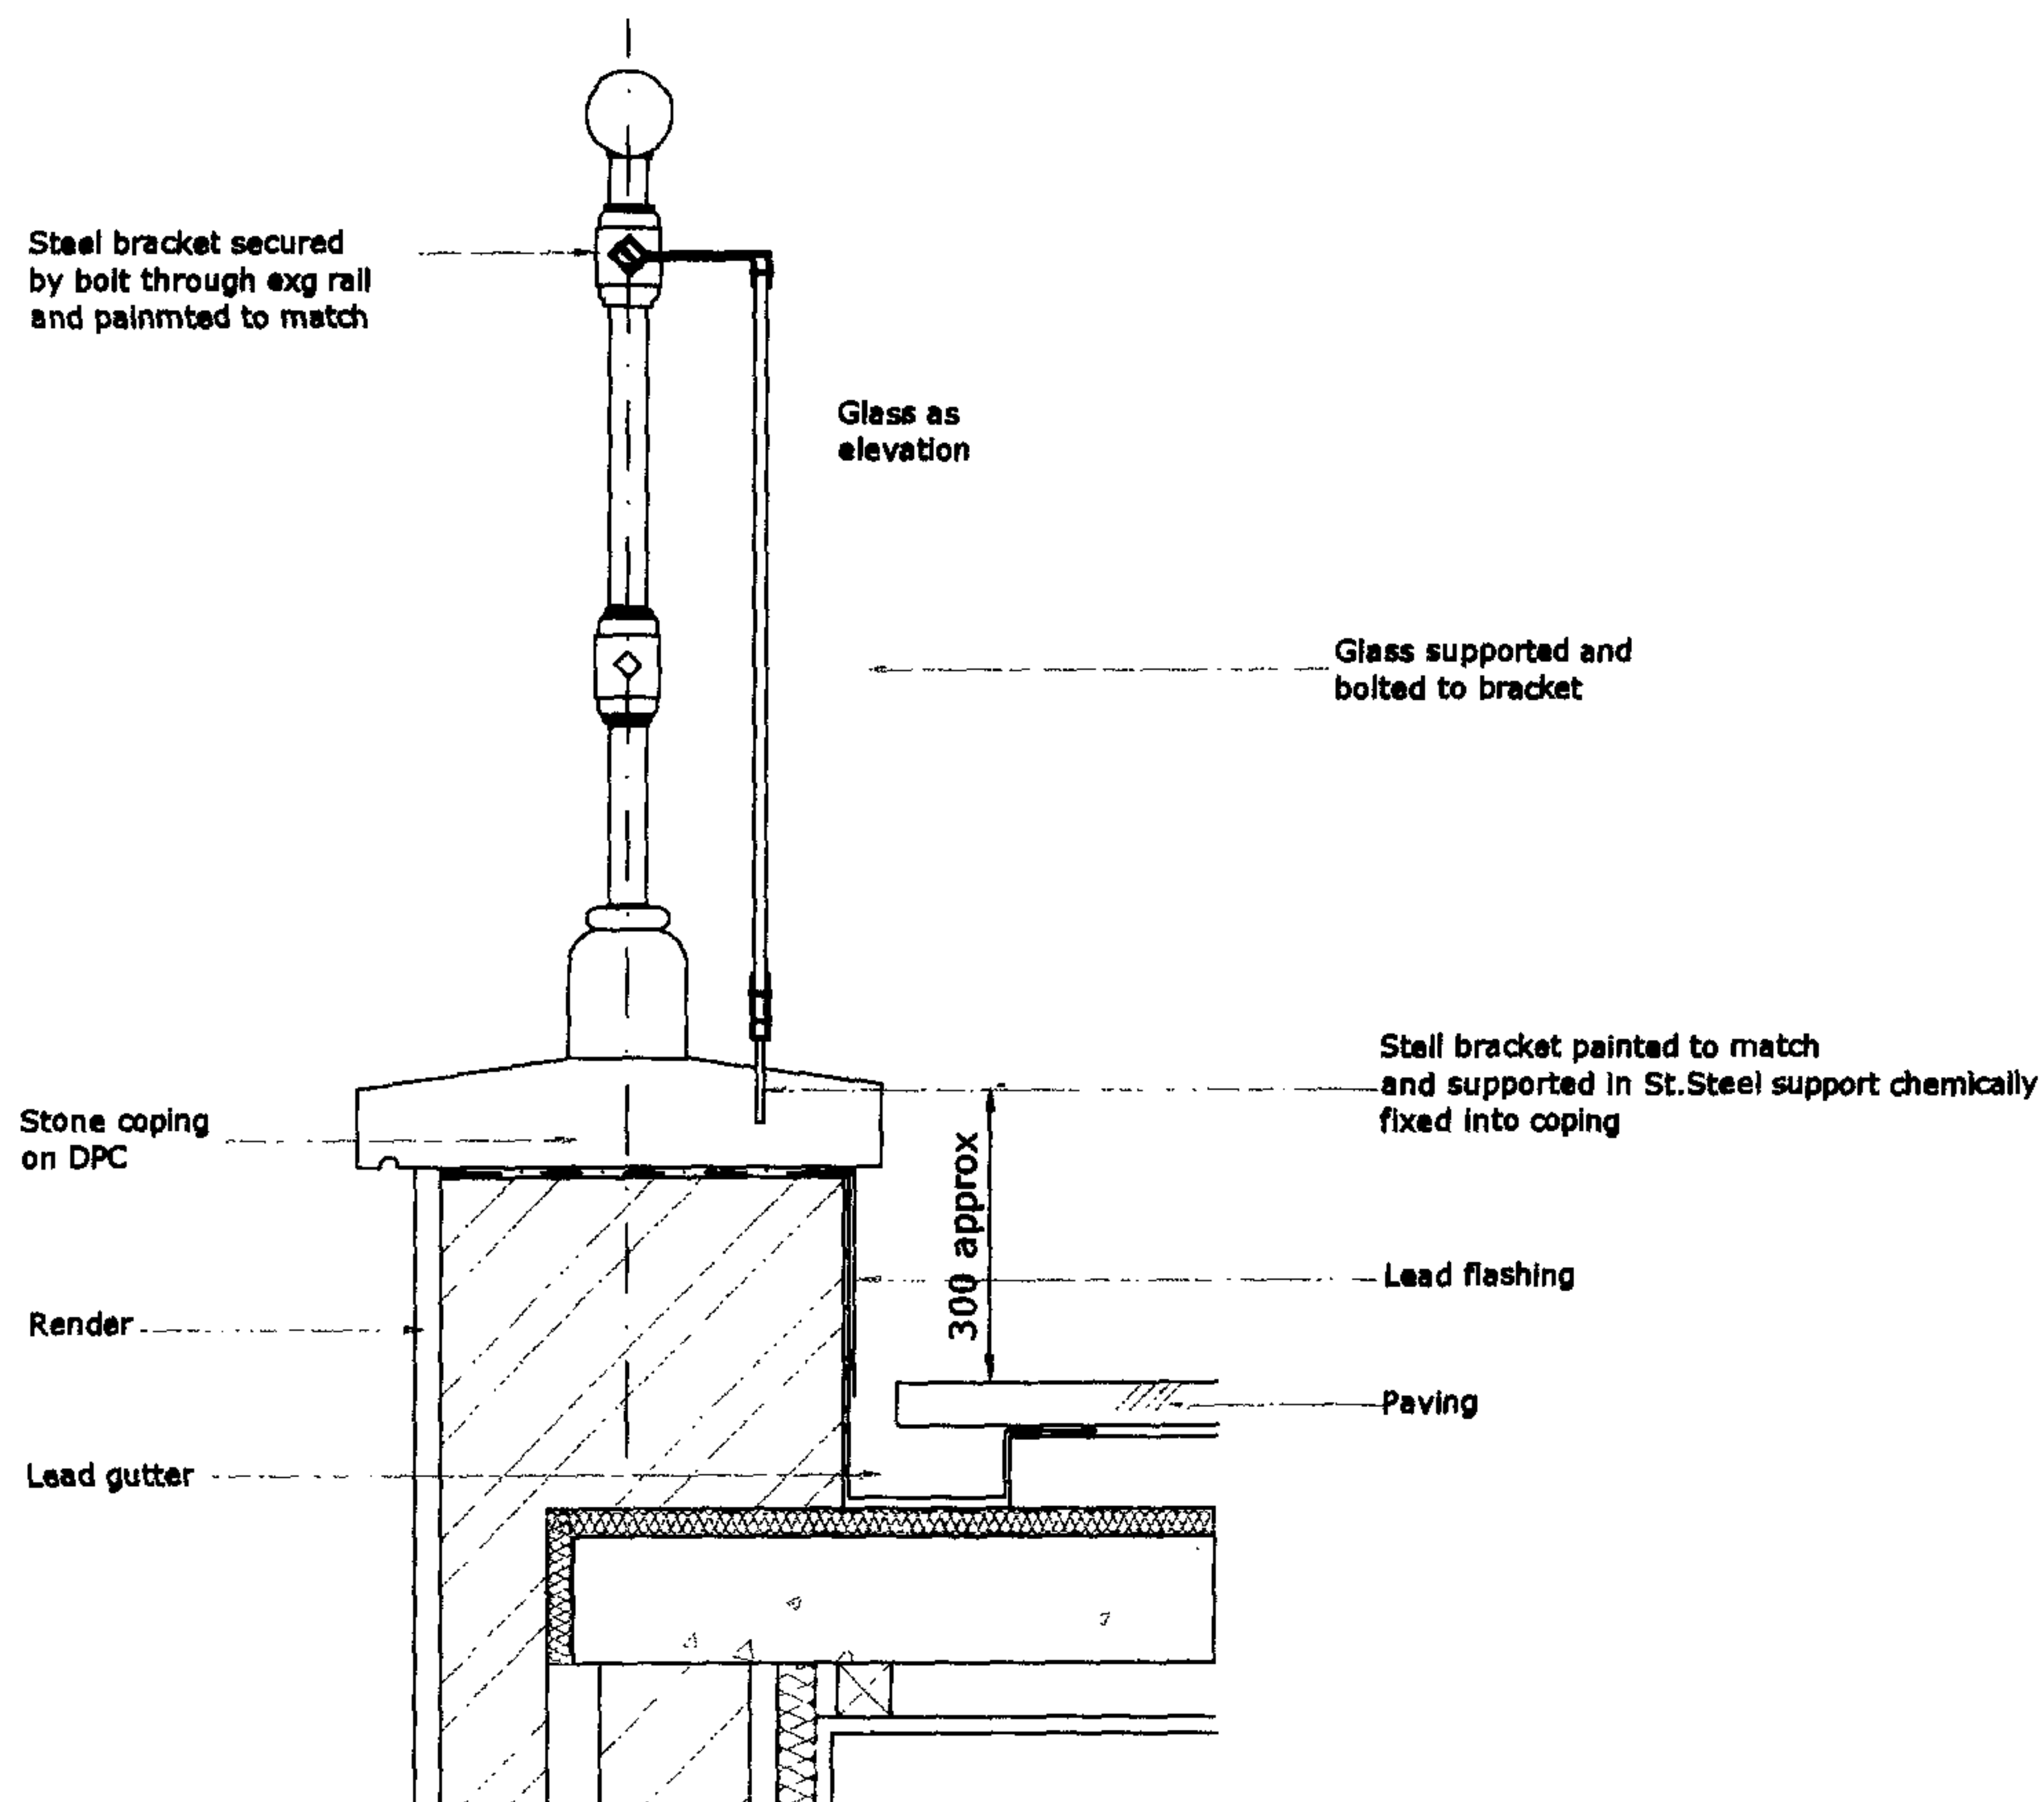

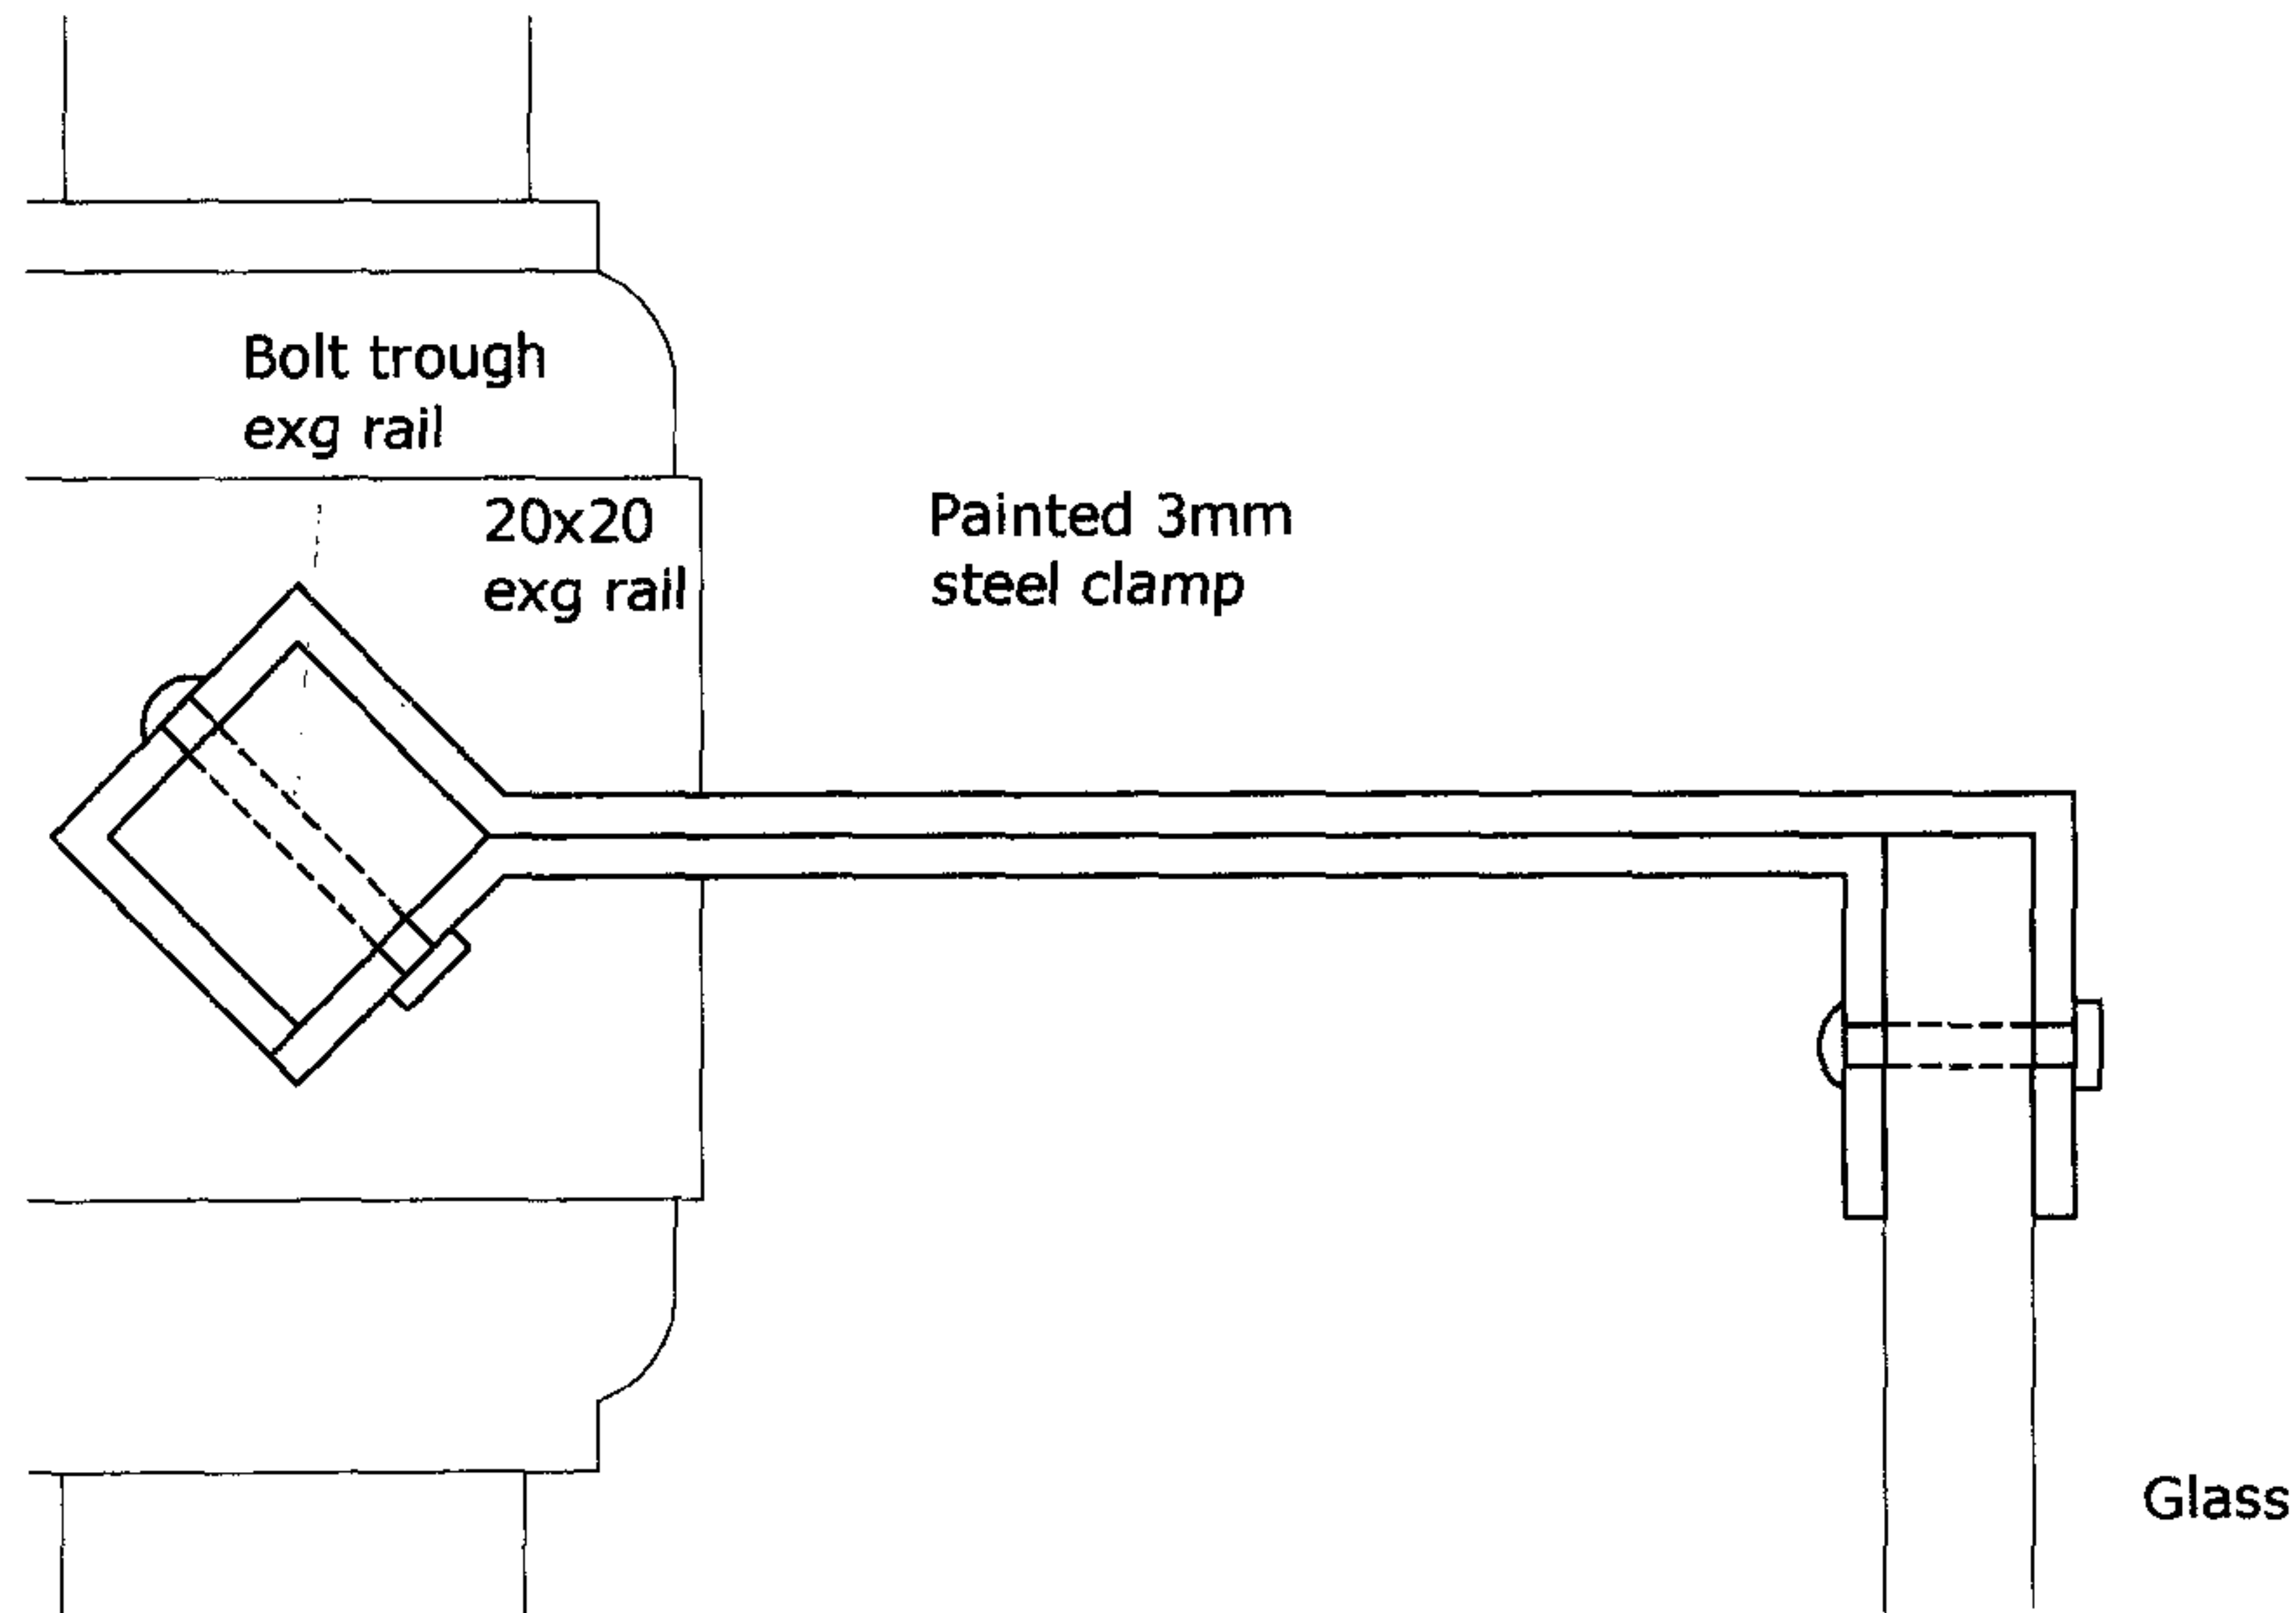

Hinge detail scale 1:1

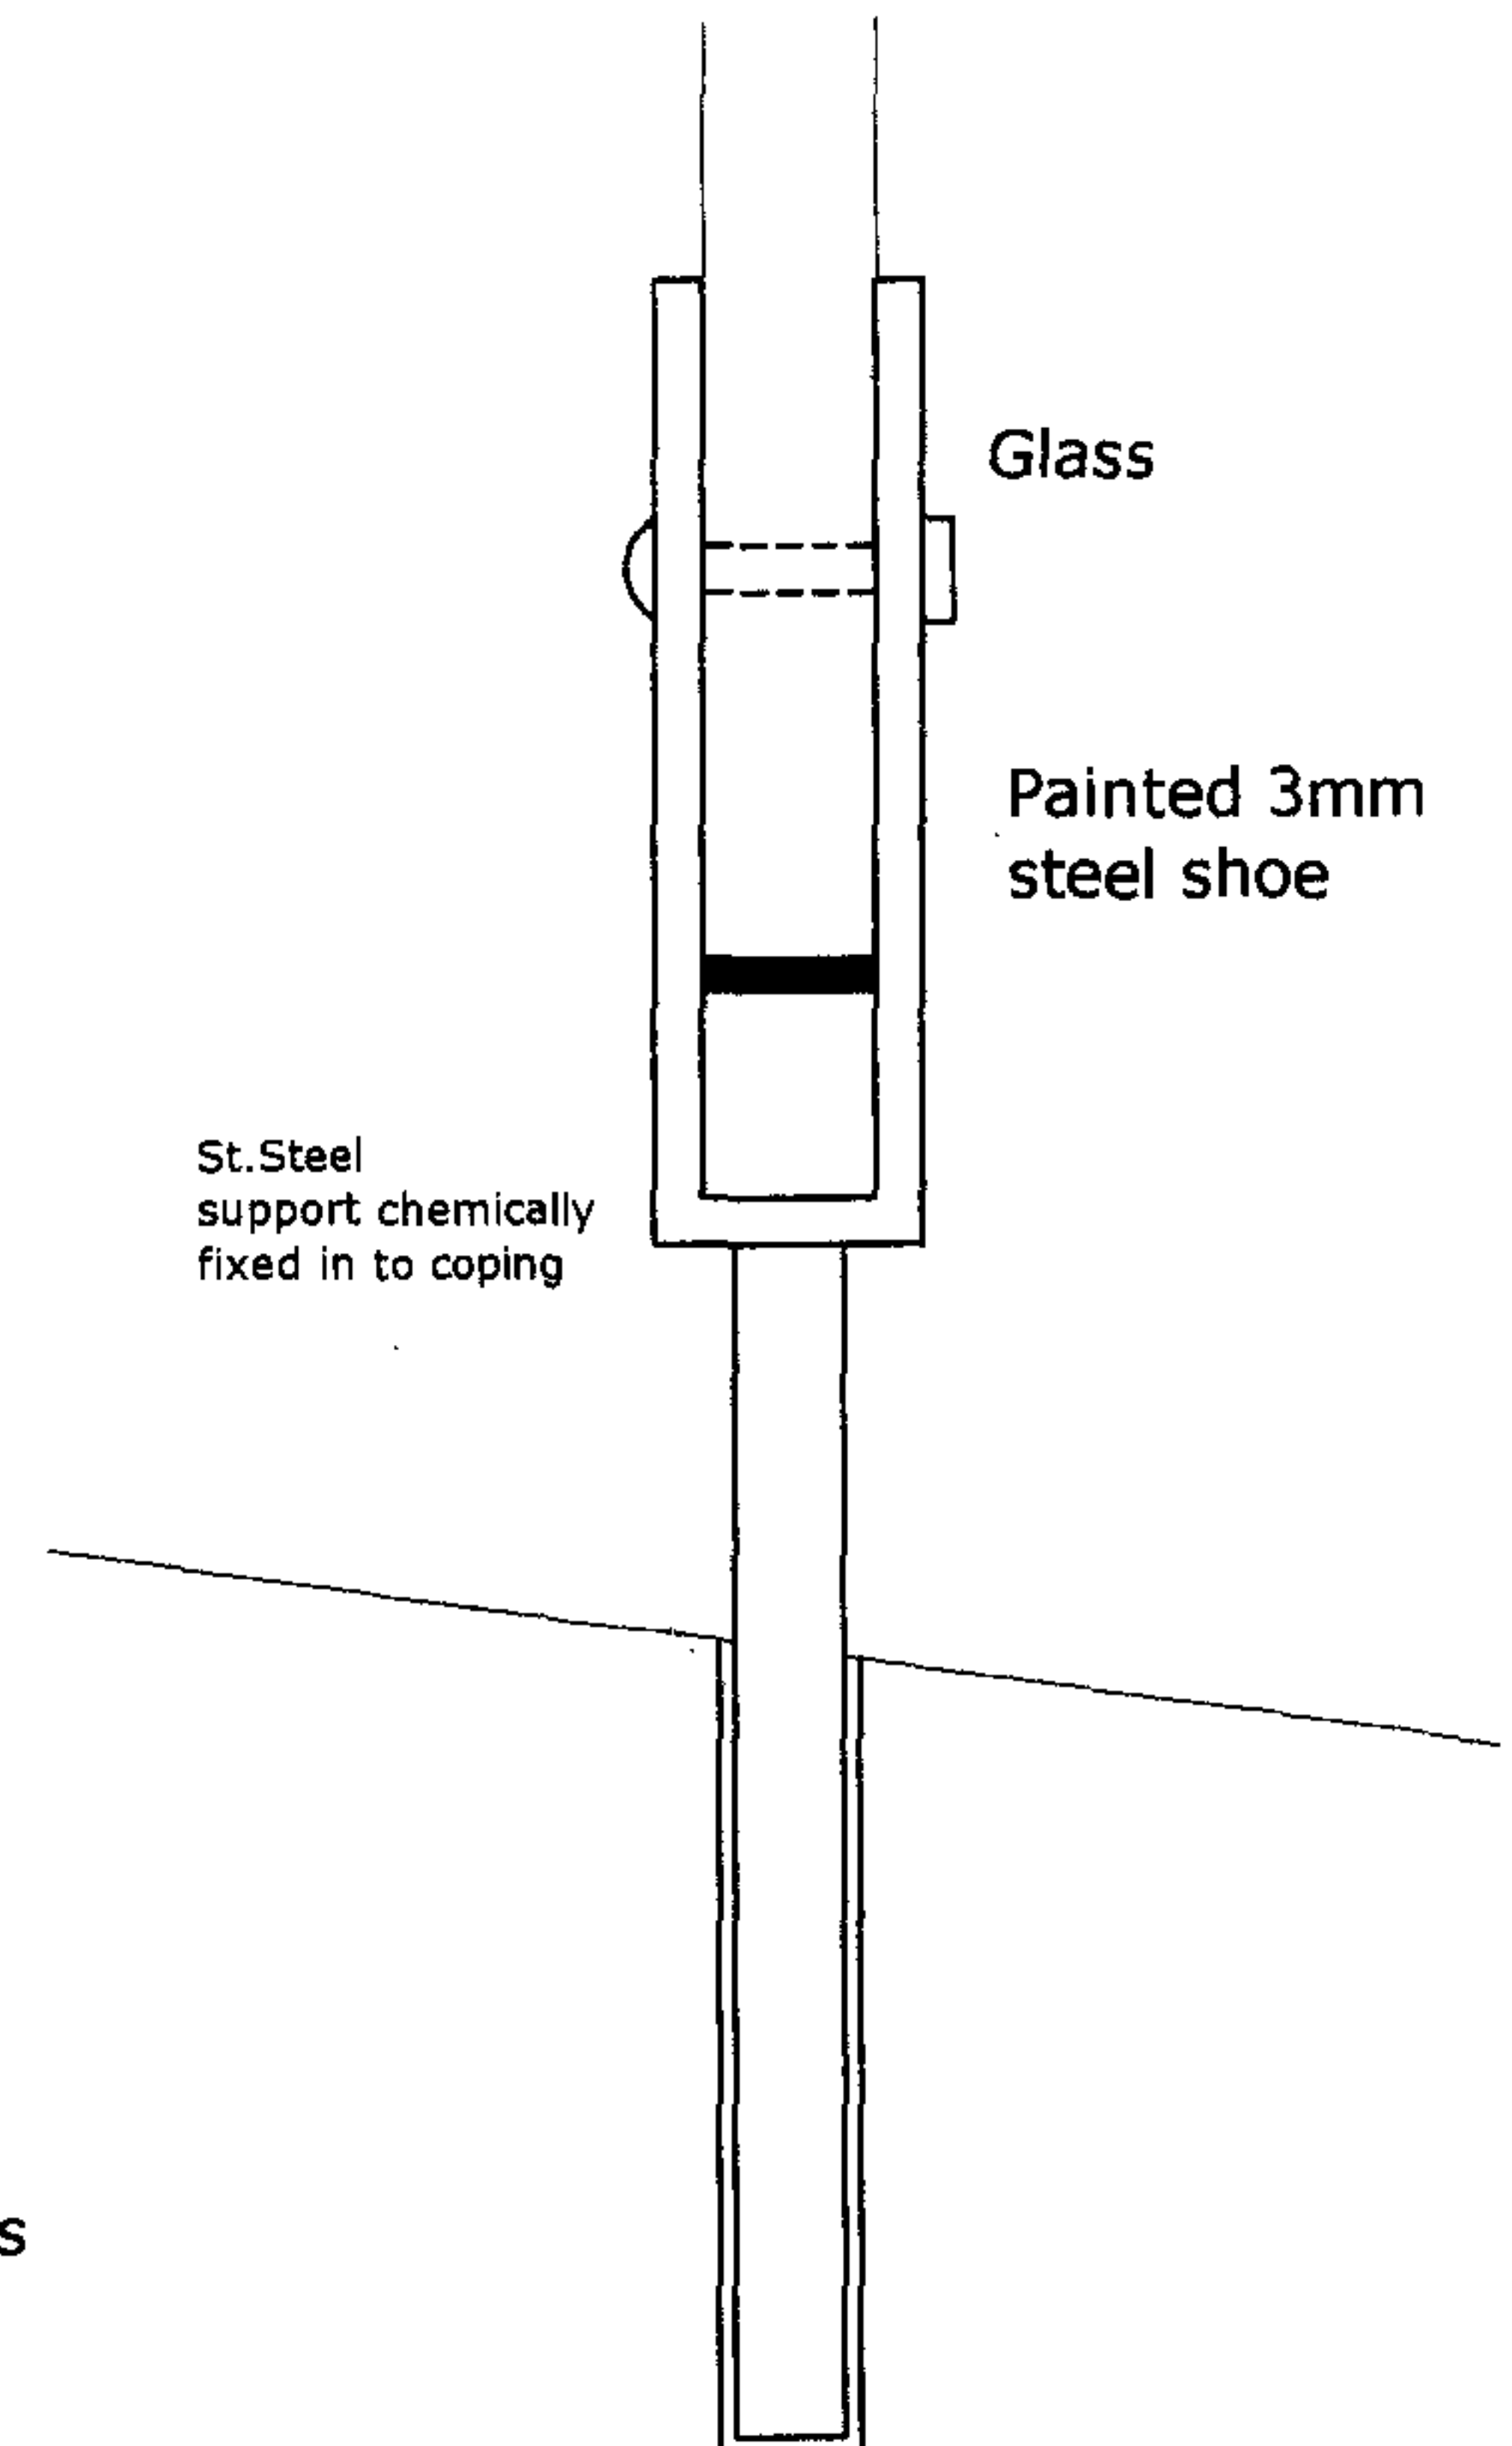

Support leg detail scale 1:1