


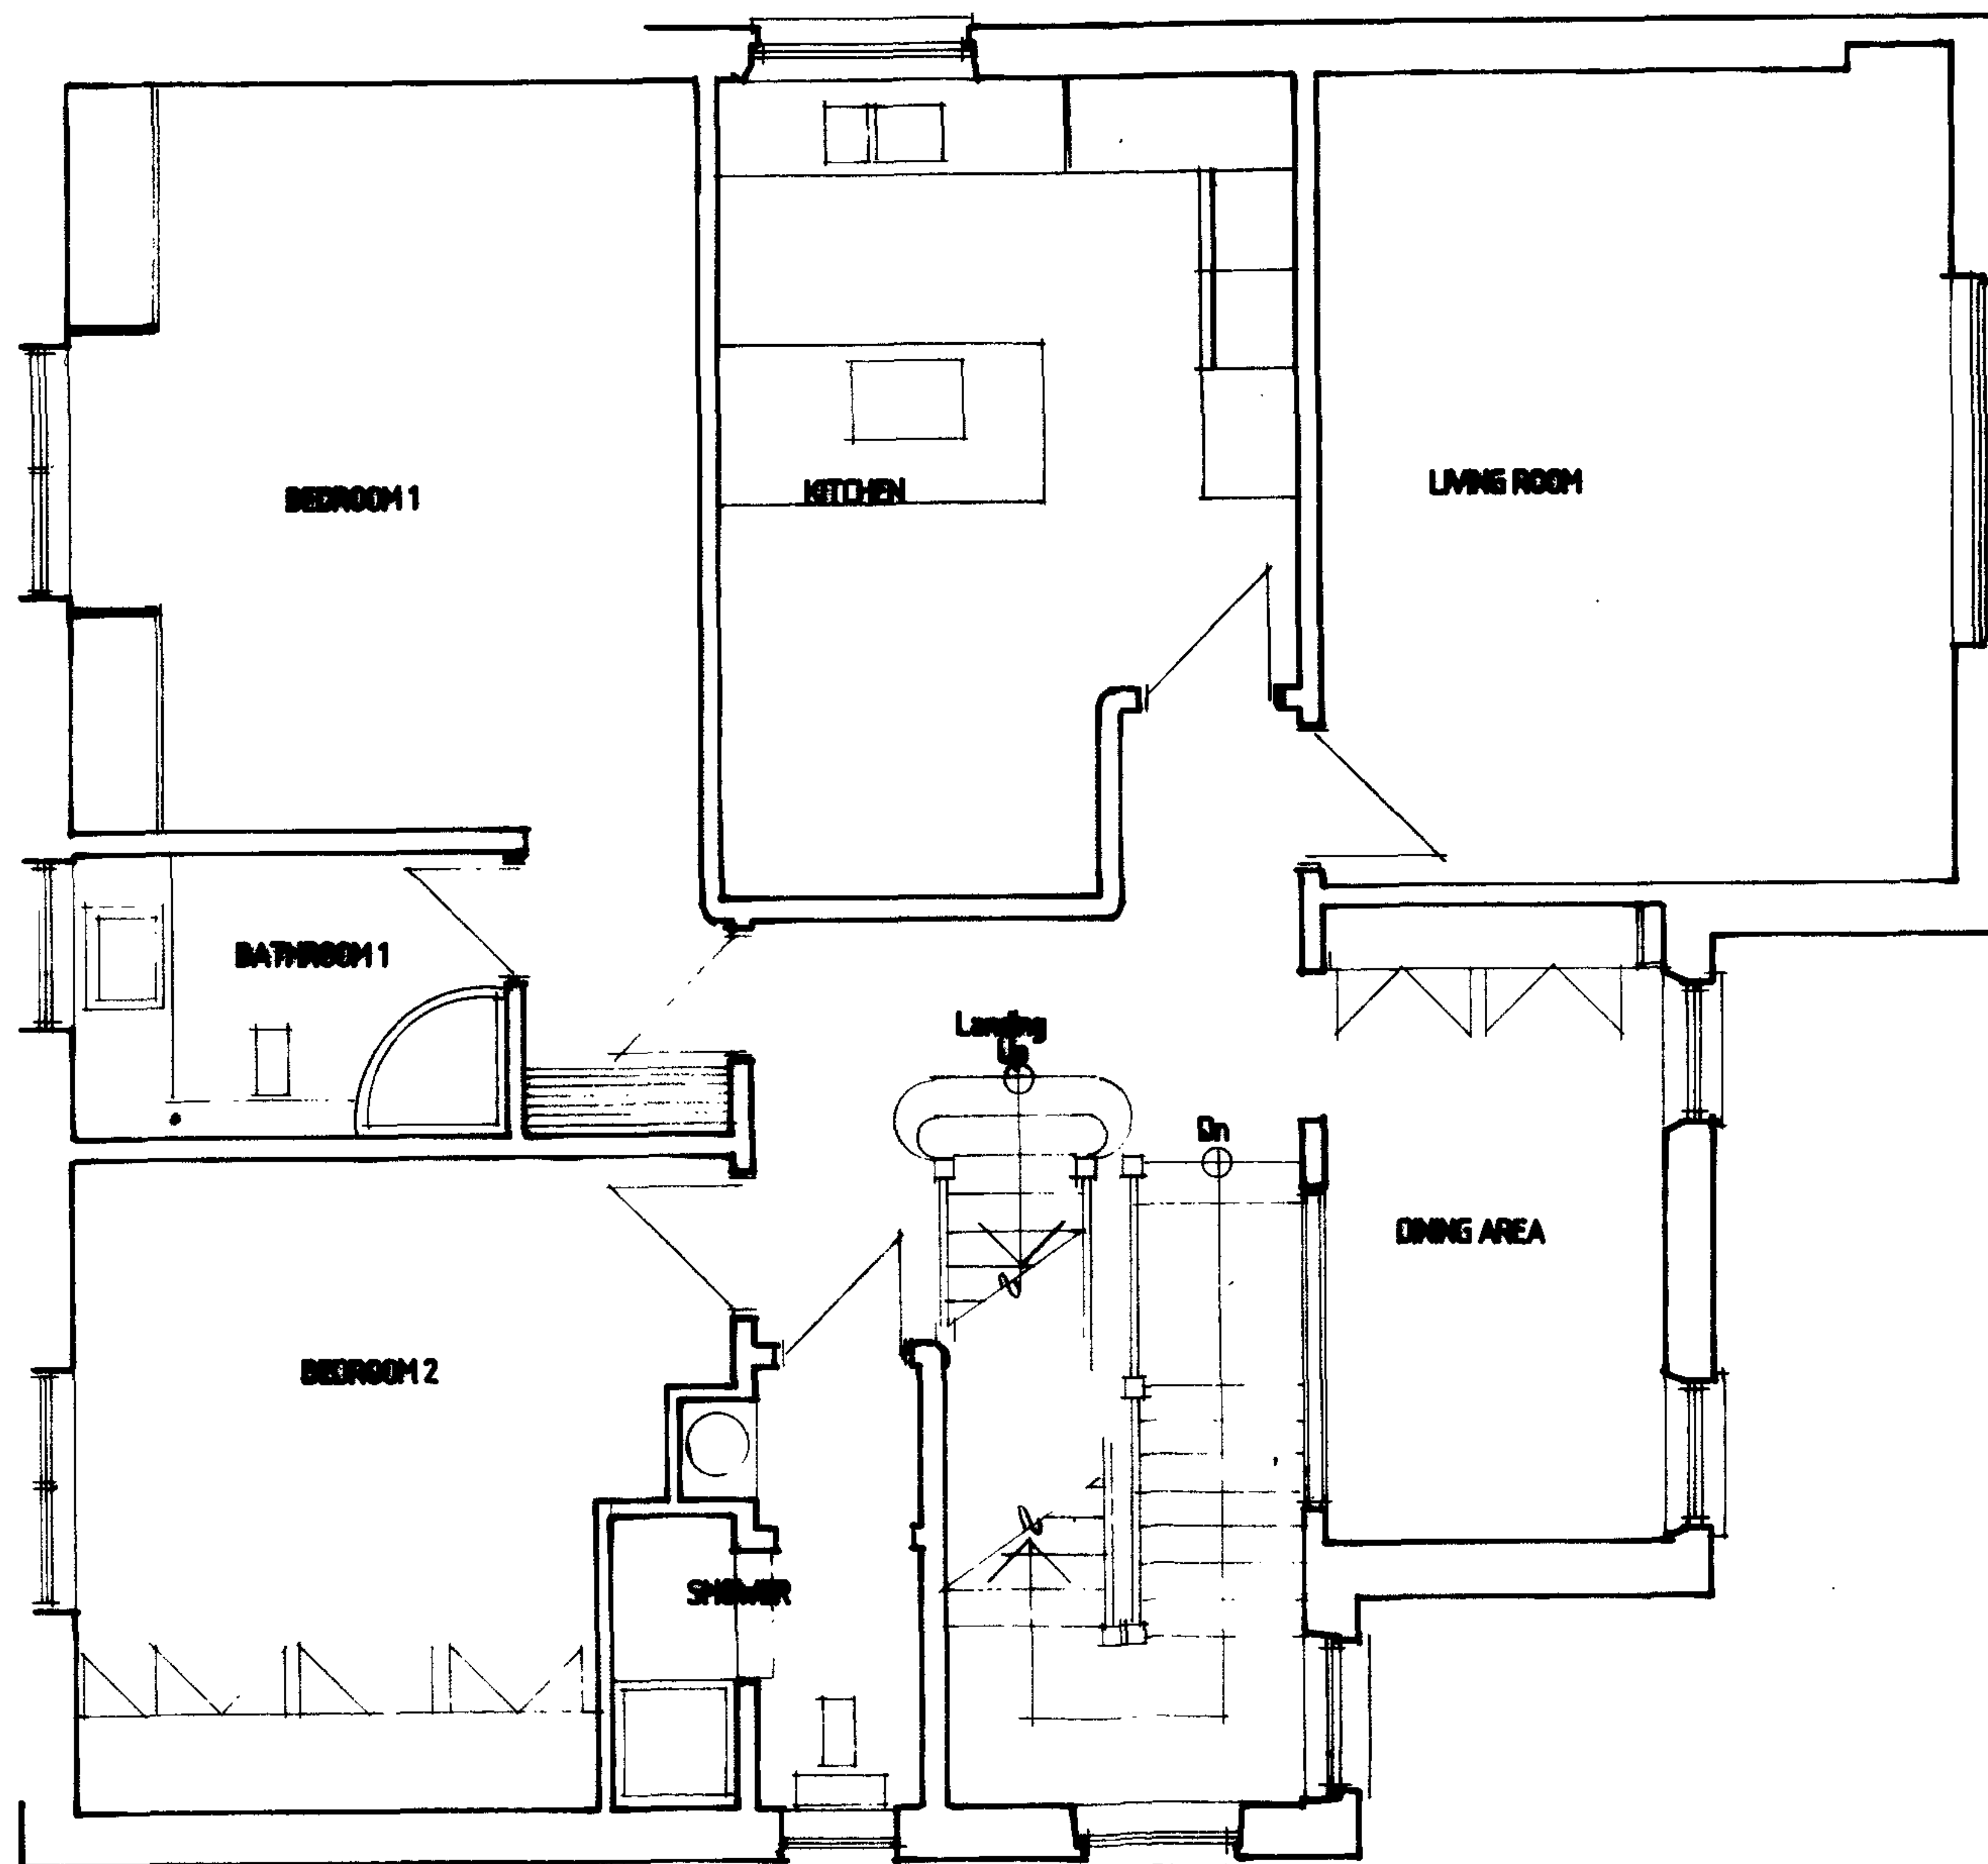


RECEIVED
 - 1 NOV 2006

Mr. & Mrs. P. Samant
 3A Strathray Gardens
 London NW3 4PA

2nd FLOOR PLAN

1 : 50

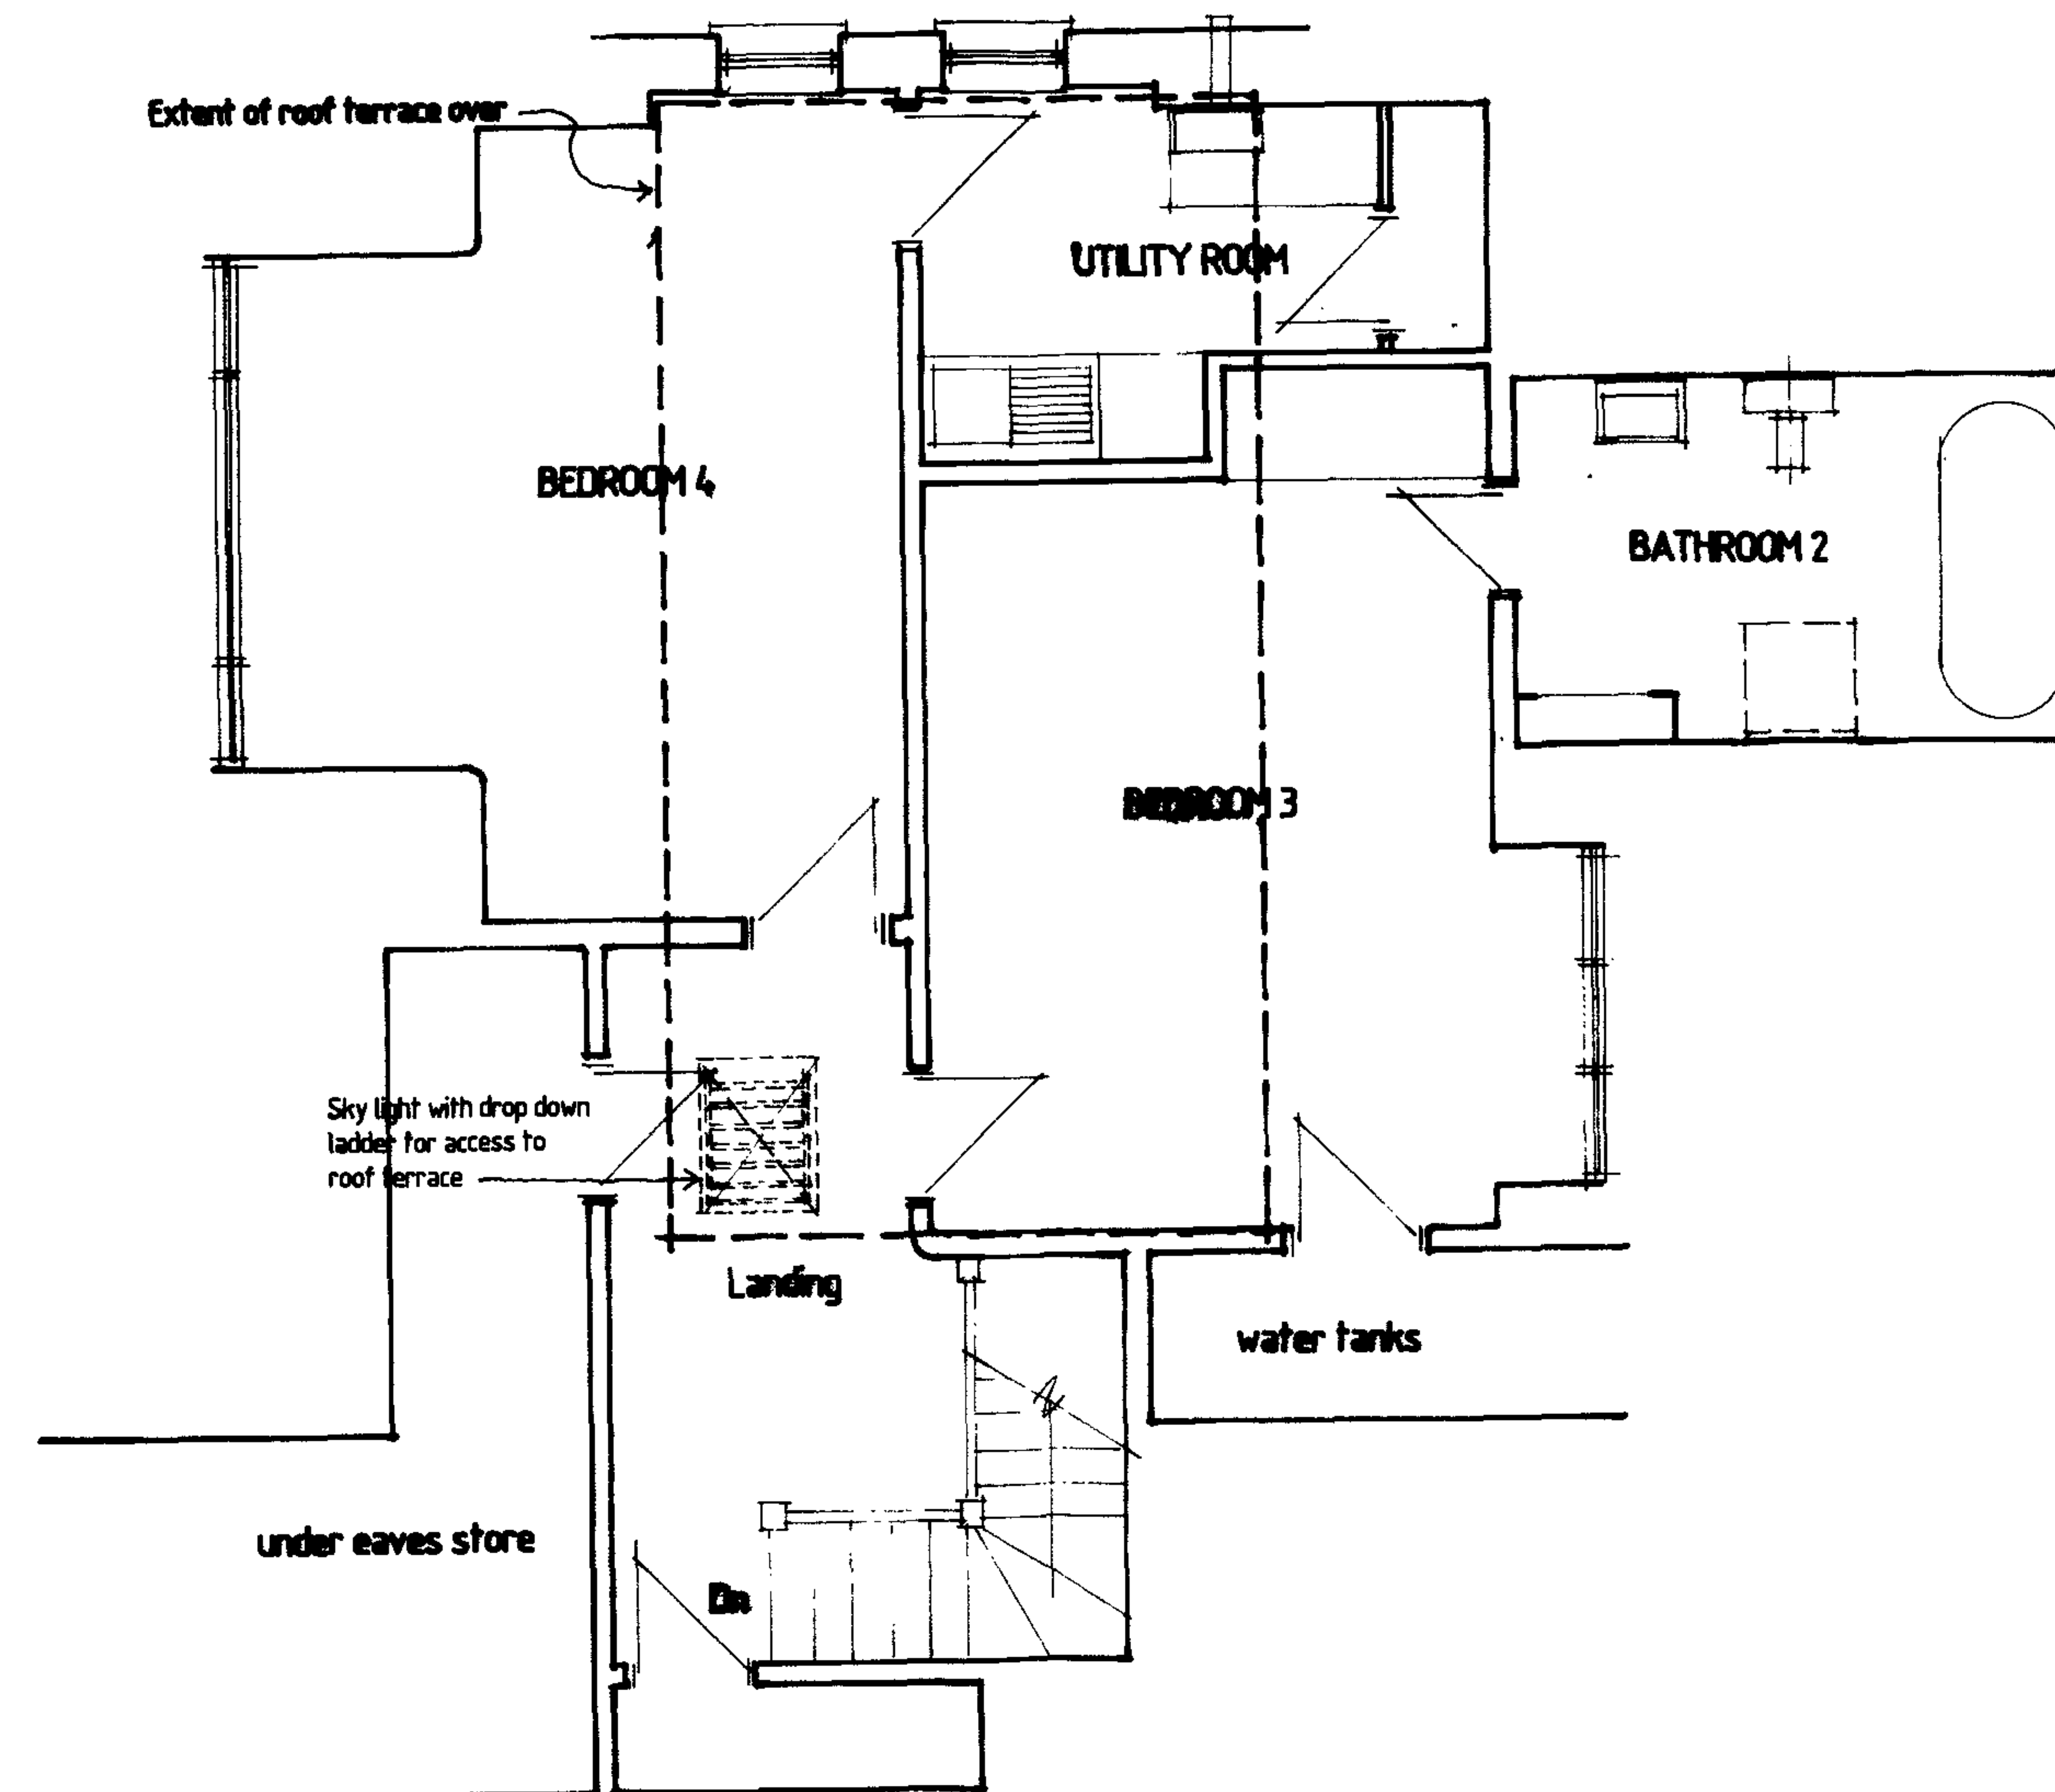


RECEIVED
- 1 NOV 2006

Mr. & Mrs. P. Samant

3A Stratray Gardens
London NW3 4PA

3rd FLOOR PLAN

1 : 50

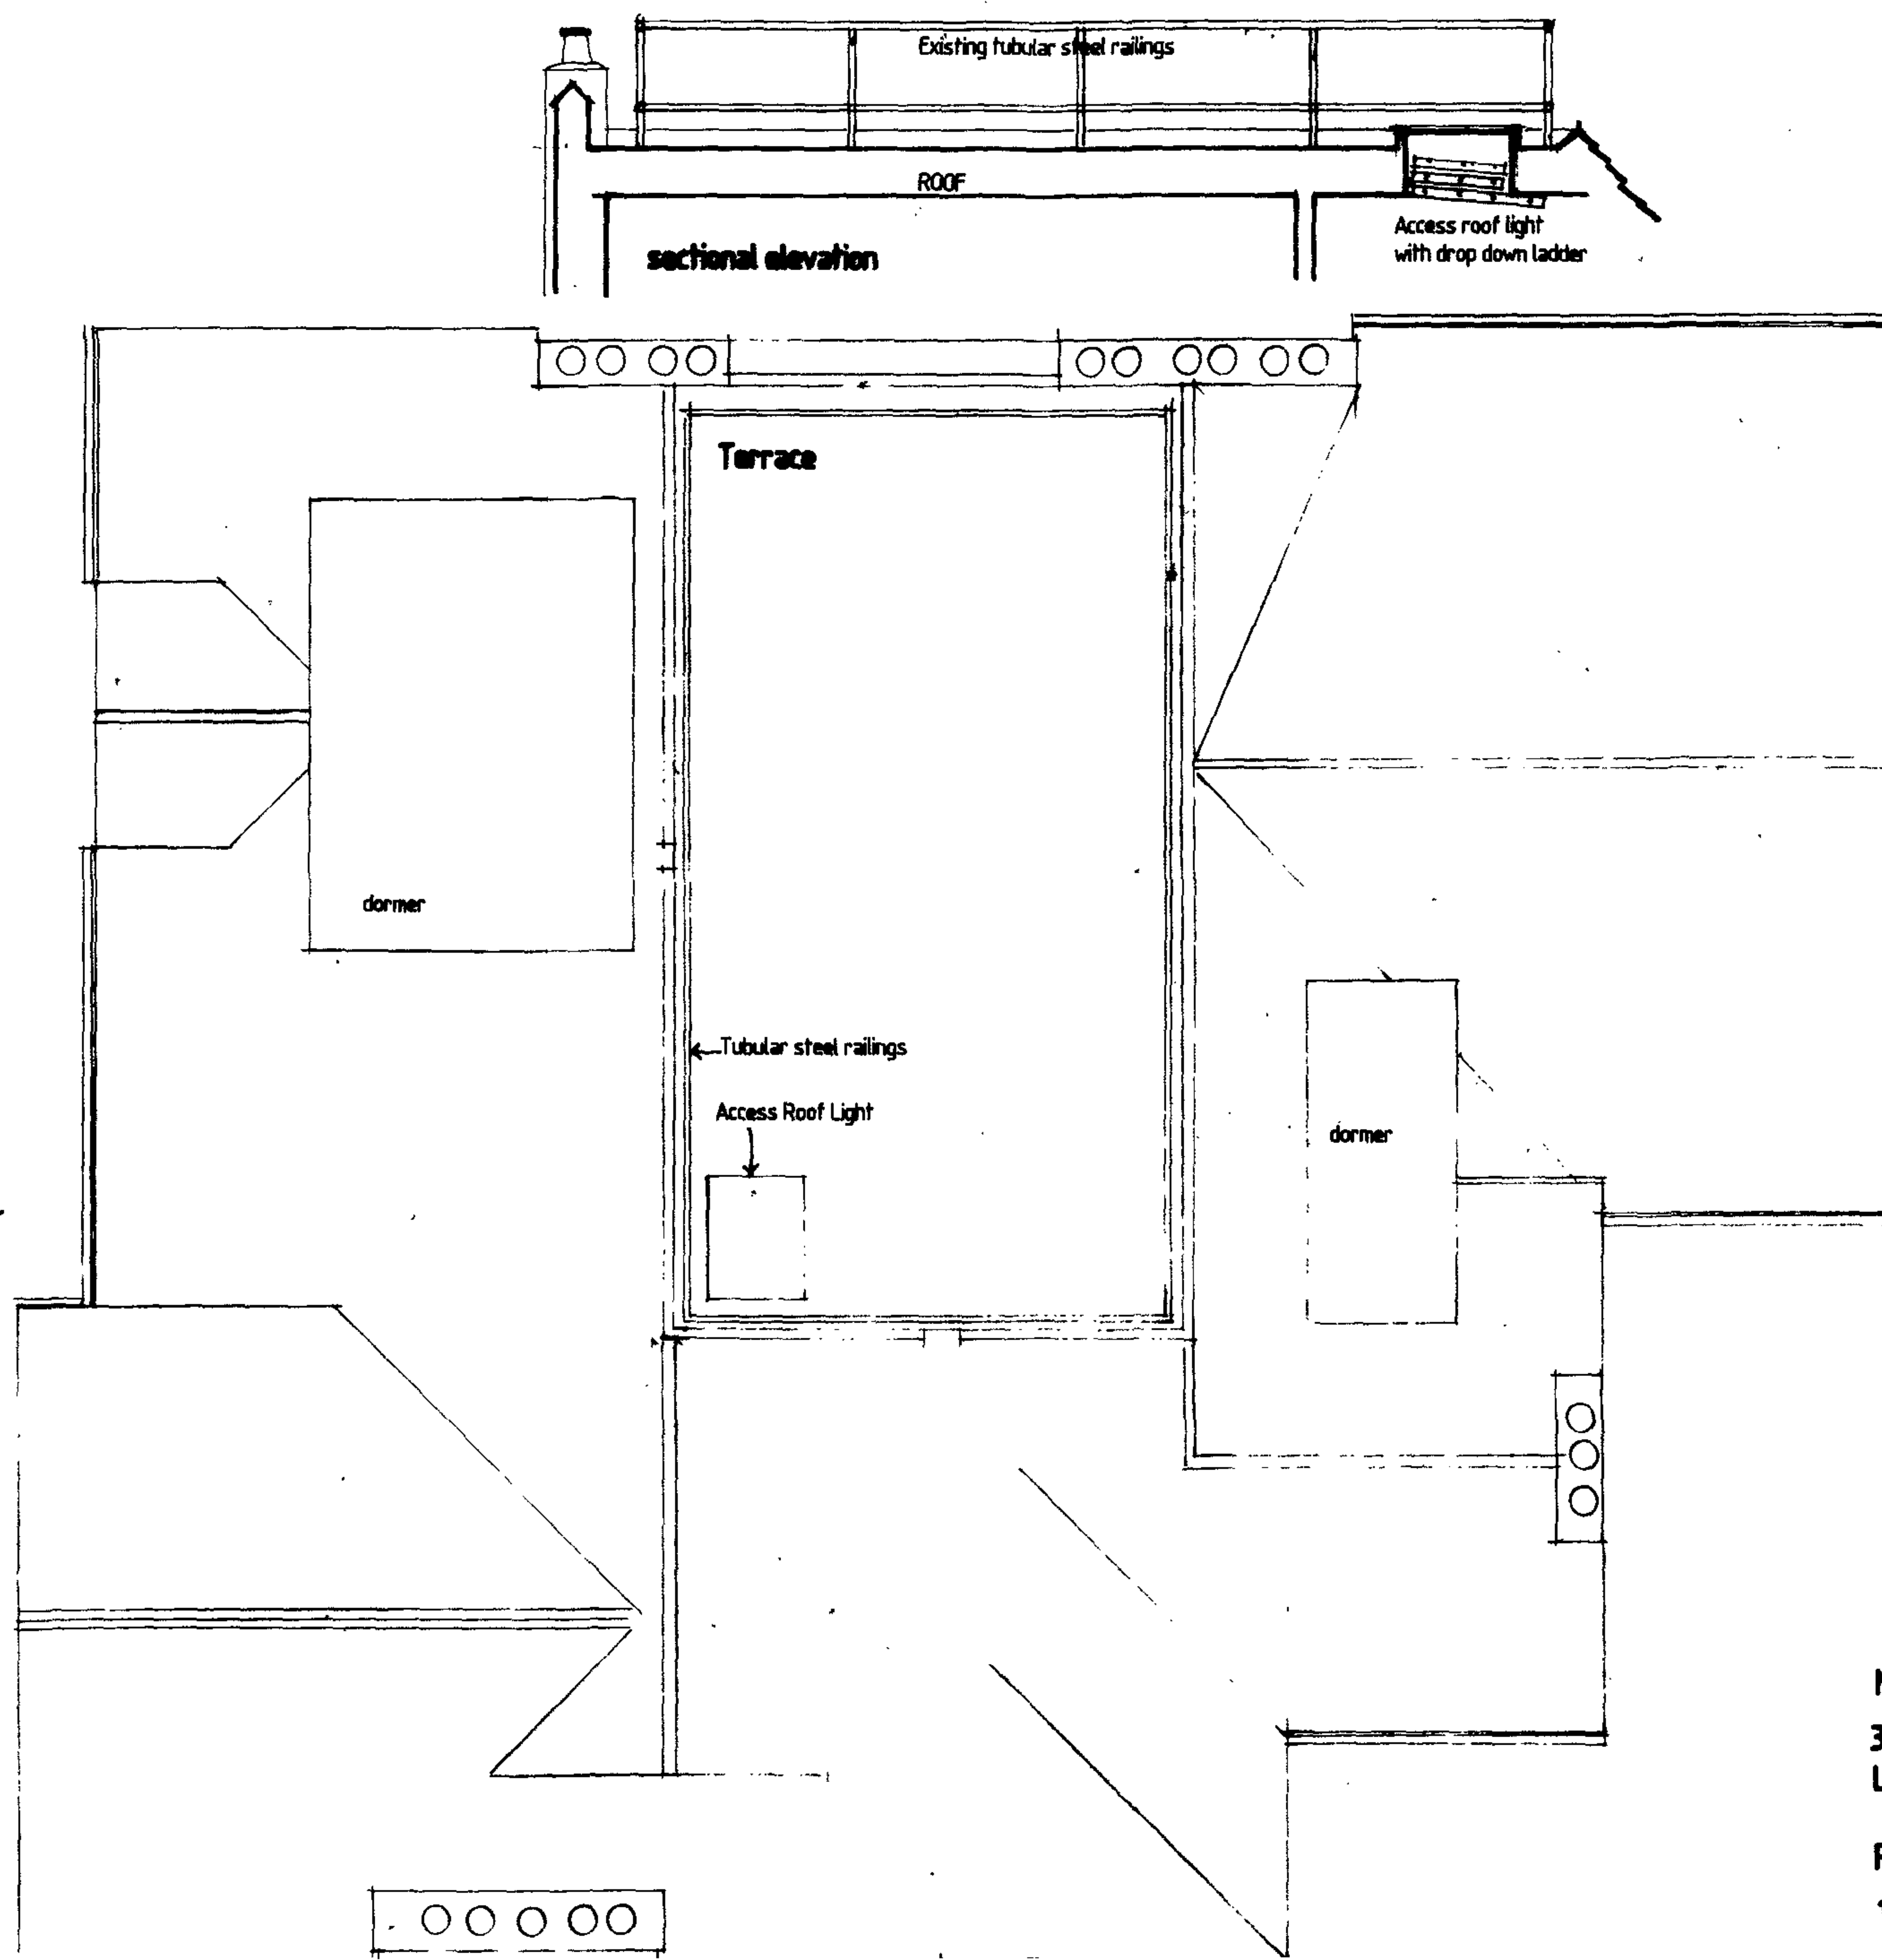

RECEIVED
- 1 NOV 2006

Mr & Mrs P Samant
3A Strathray Gardens
London NW3 4PA

ROOF PLAN + SECTIONAL ELEVATION
1:50