


ST STEPHENS ROSSLYN HILL : SOUTH GATE :




ST STEPHENS ROSSLYN HILL : WEST GATE :

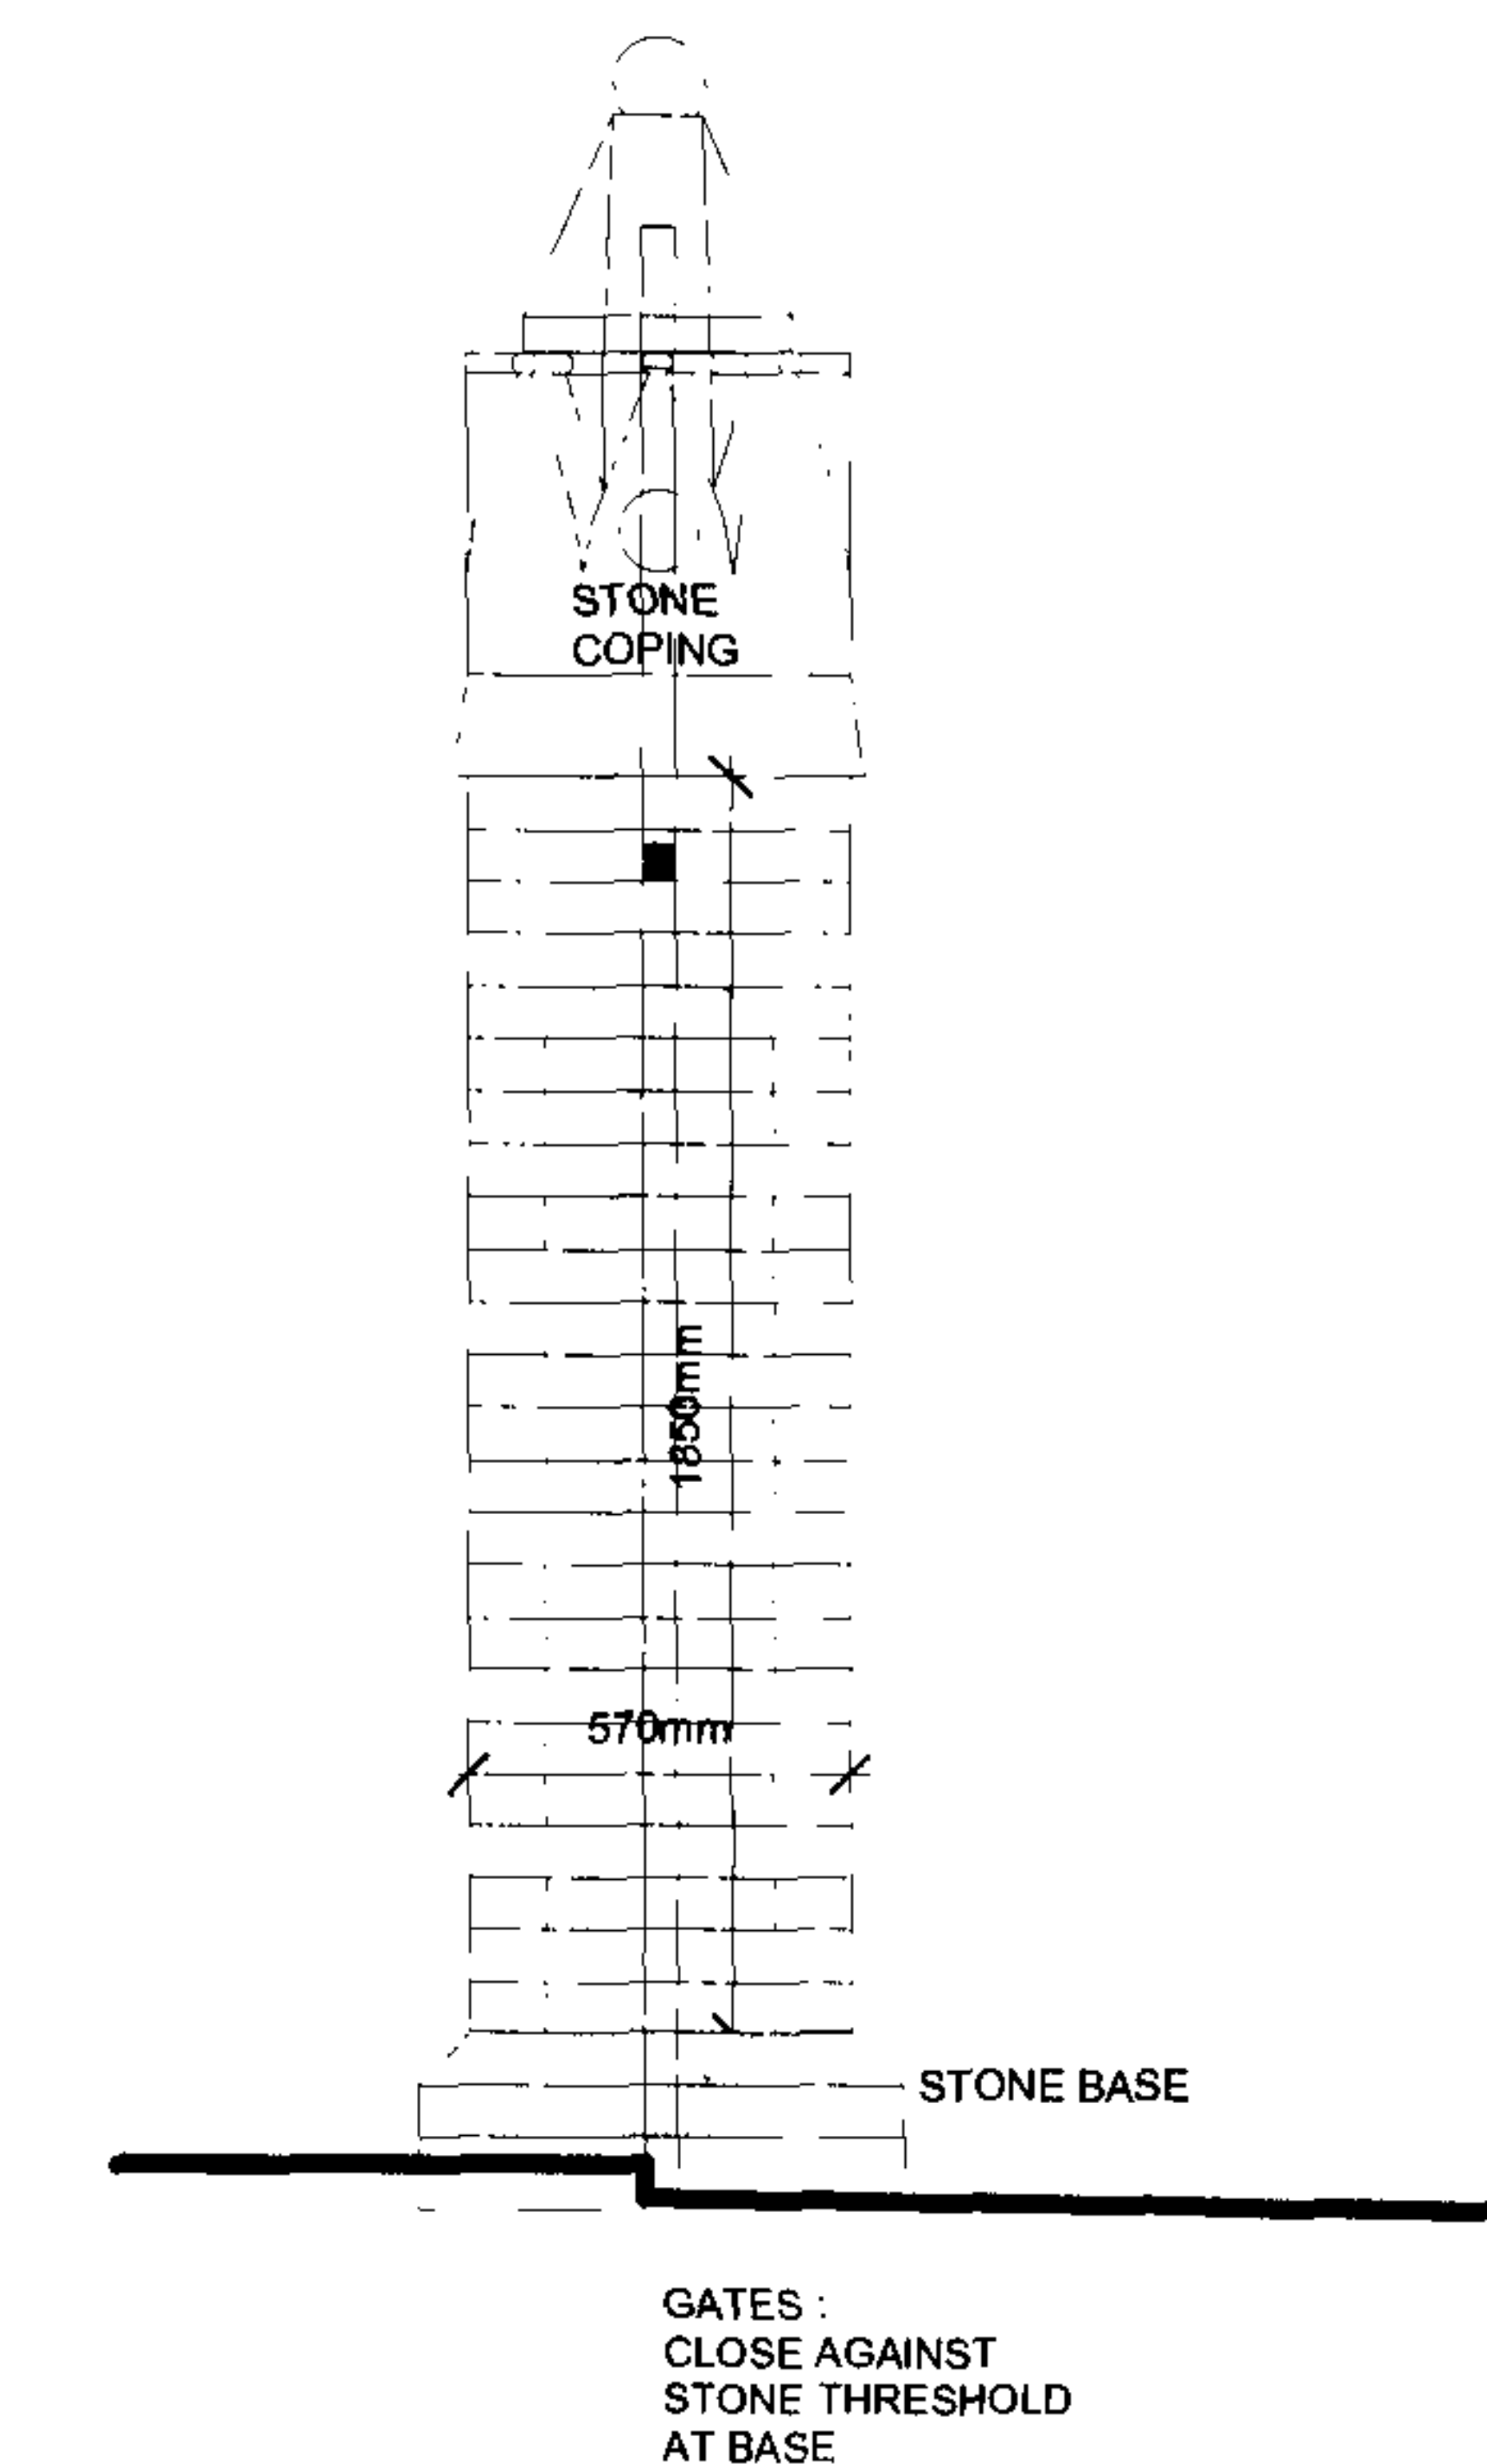



This drawing is the property of ARP Anthony Richardson & Partners Ltd. Copyright is reserved on them and the drawing is issued on the condition that it is not copied, reproduced, retained or disclosed to any unauthorised person either wholly or in part without the written consent of the Company.



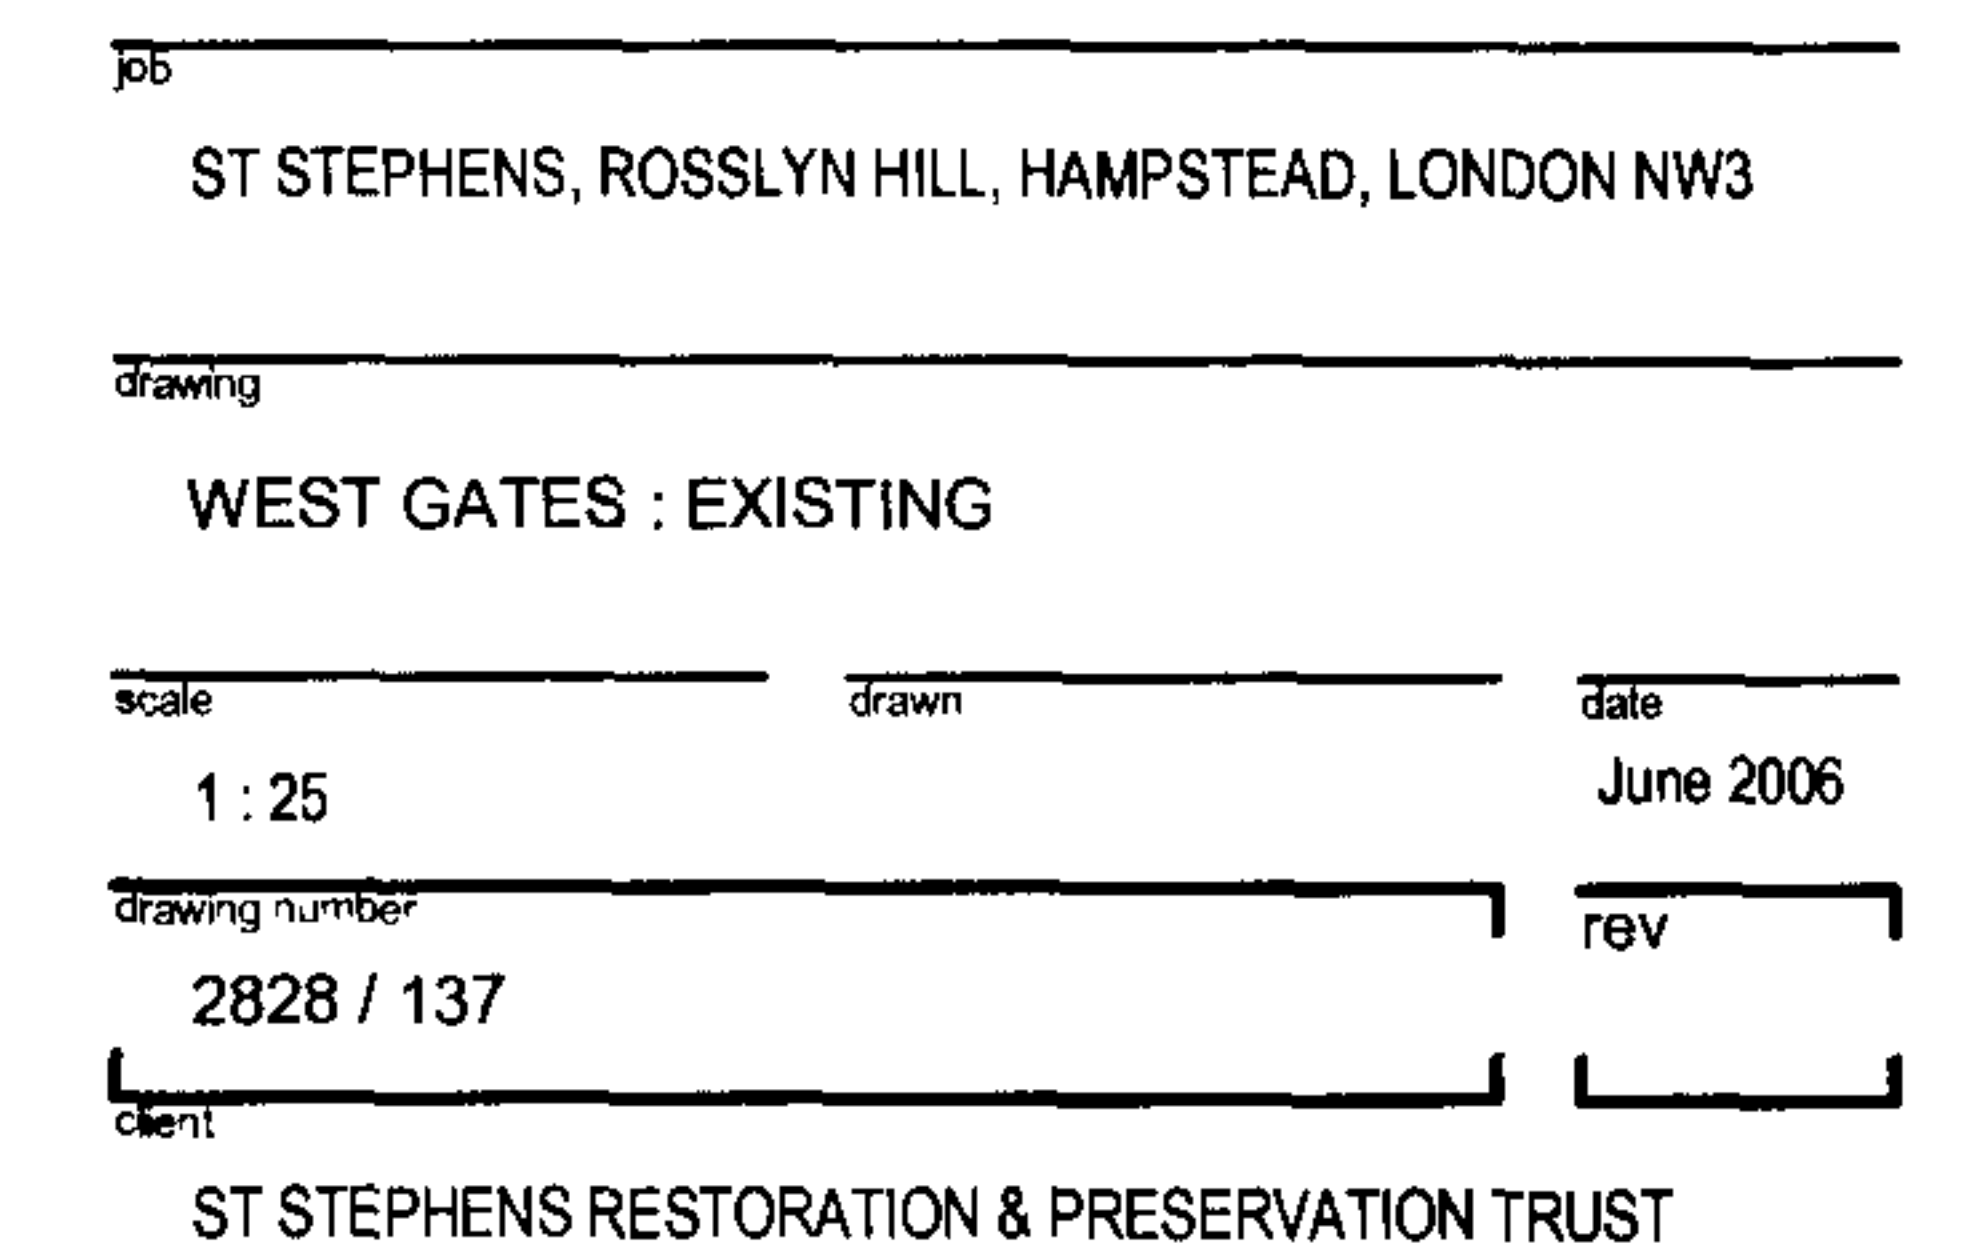

ARP ANTHONY RICHARDSON AND PARTNERS
ARCHITECTS AND QUANTITY SURVEYORS
310 OVAL ROAD LONDON NW1 7EA 020 7485 0991

This drawing is the property of ARP Anthony Richardson & Partners Ltd
Copyright is reserved on them and the drawing is issued on the condition
that it is not copied, reproduced, retained or disclosed to any unauthorised
person either wholly or in part without the written consent of the Company

PROPOSED WORKS :

A : PROPPING AS NECESSARY DISMANTLE
PIER COPINGS & BRICKWORK DOWN TO LEVEL SHOWN;
LIFT OFF PIER COPINGS INTACT & SET ASIDE FOR REPLACING;

B : PICK APART PIER BRICKWORK, CLEAN & SET ASIDE ALL BRICKS
FOR REUSE;

C : CAREFULLY REMOVE GATE FRAME FROM BUILDING INTO BRICKWORK;
SET ASIDE FOR REPAIR BY METALWORKER


D : REBUILD PIER AND WALL BRICKWORK AS SHOWN;
MORTAR TO BE LIME PUTTY:SAND MIX FOLLOWING TRIAL ON COLOURS;
BRICK BOND TO MATCH THE EXISTING - REFER TO PHOTOGRAPHS.

NEW BRICKS AS REQUIRED FROM :

HG MATTHEWS, The Brickworks, Bellingdon, Chesham, Bucks HP5 2UR
Tel : 01494 758 212 : fax : 01494 758 077
Bricks to be LUTON GREYS

E : RELIFT PIER COPINGS INTO PLACE AND REBED;
POINT ALL JOINTS IN LIME PUTTY :SAND MIX FLUSH POINTED



F : GATE FRAME TO BE REBUILT INTO BRICKWORK;
METALWORKER TO INSTALL REPAIRED GATE, NEW GATE AND BASE

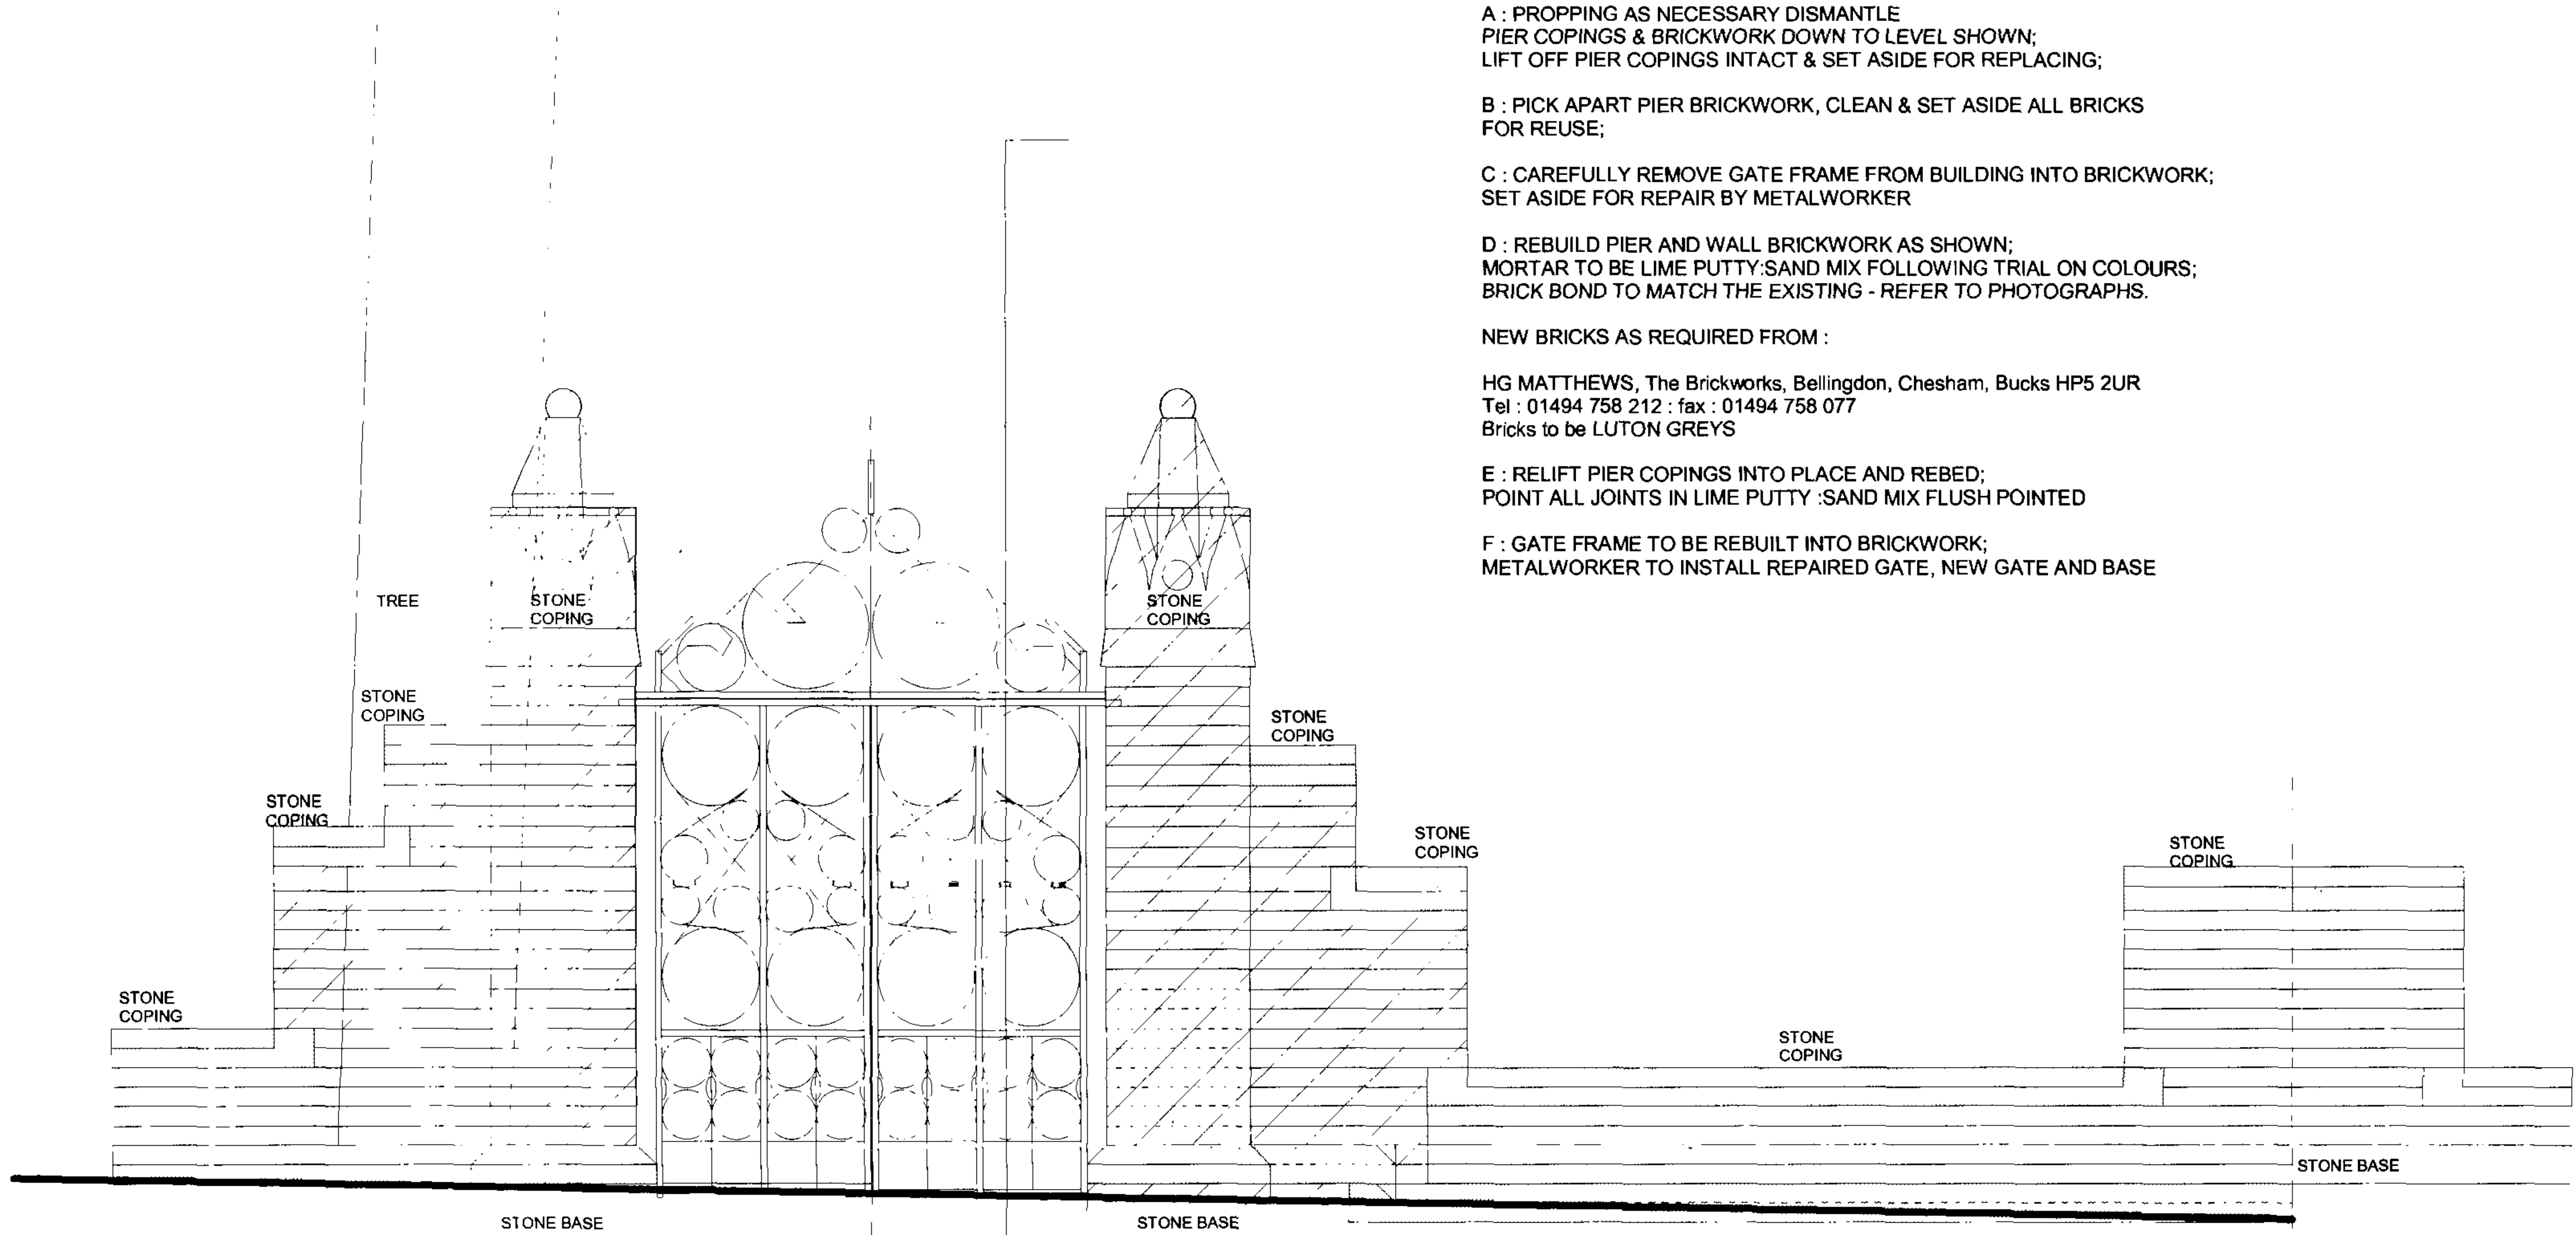

HATCHED AREA INDICATES
EXTENT OF TAKING DOWN
& REBUILDING

GATES :
DISMANTLE WITH TAKING DOWN
BRICK PIERS;
REPAIR FRAME, TOP SECTION & LH GATE;
MAKE NEW RH GATE IN WROUGHT IRON

HATCHED AREA INDICATES
EXTENT OF TAKING DOWN
& REBUILDING

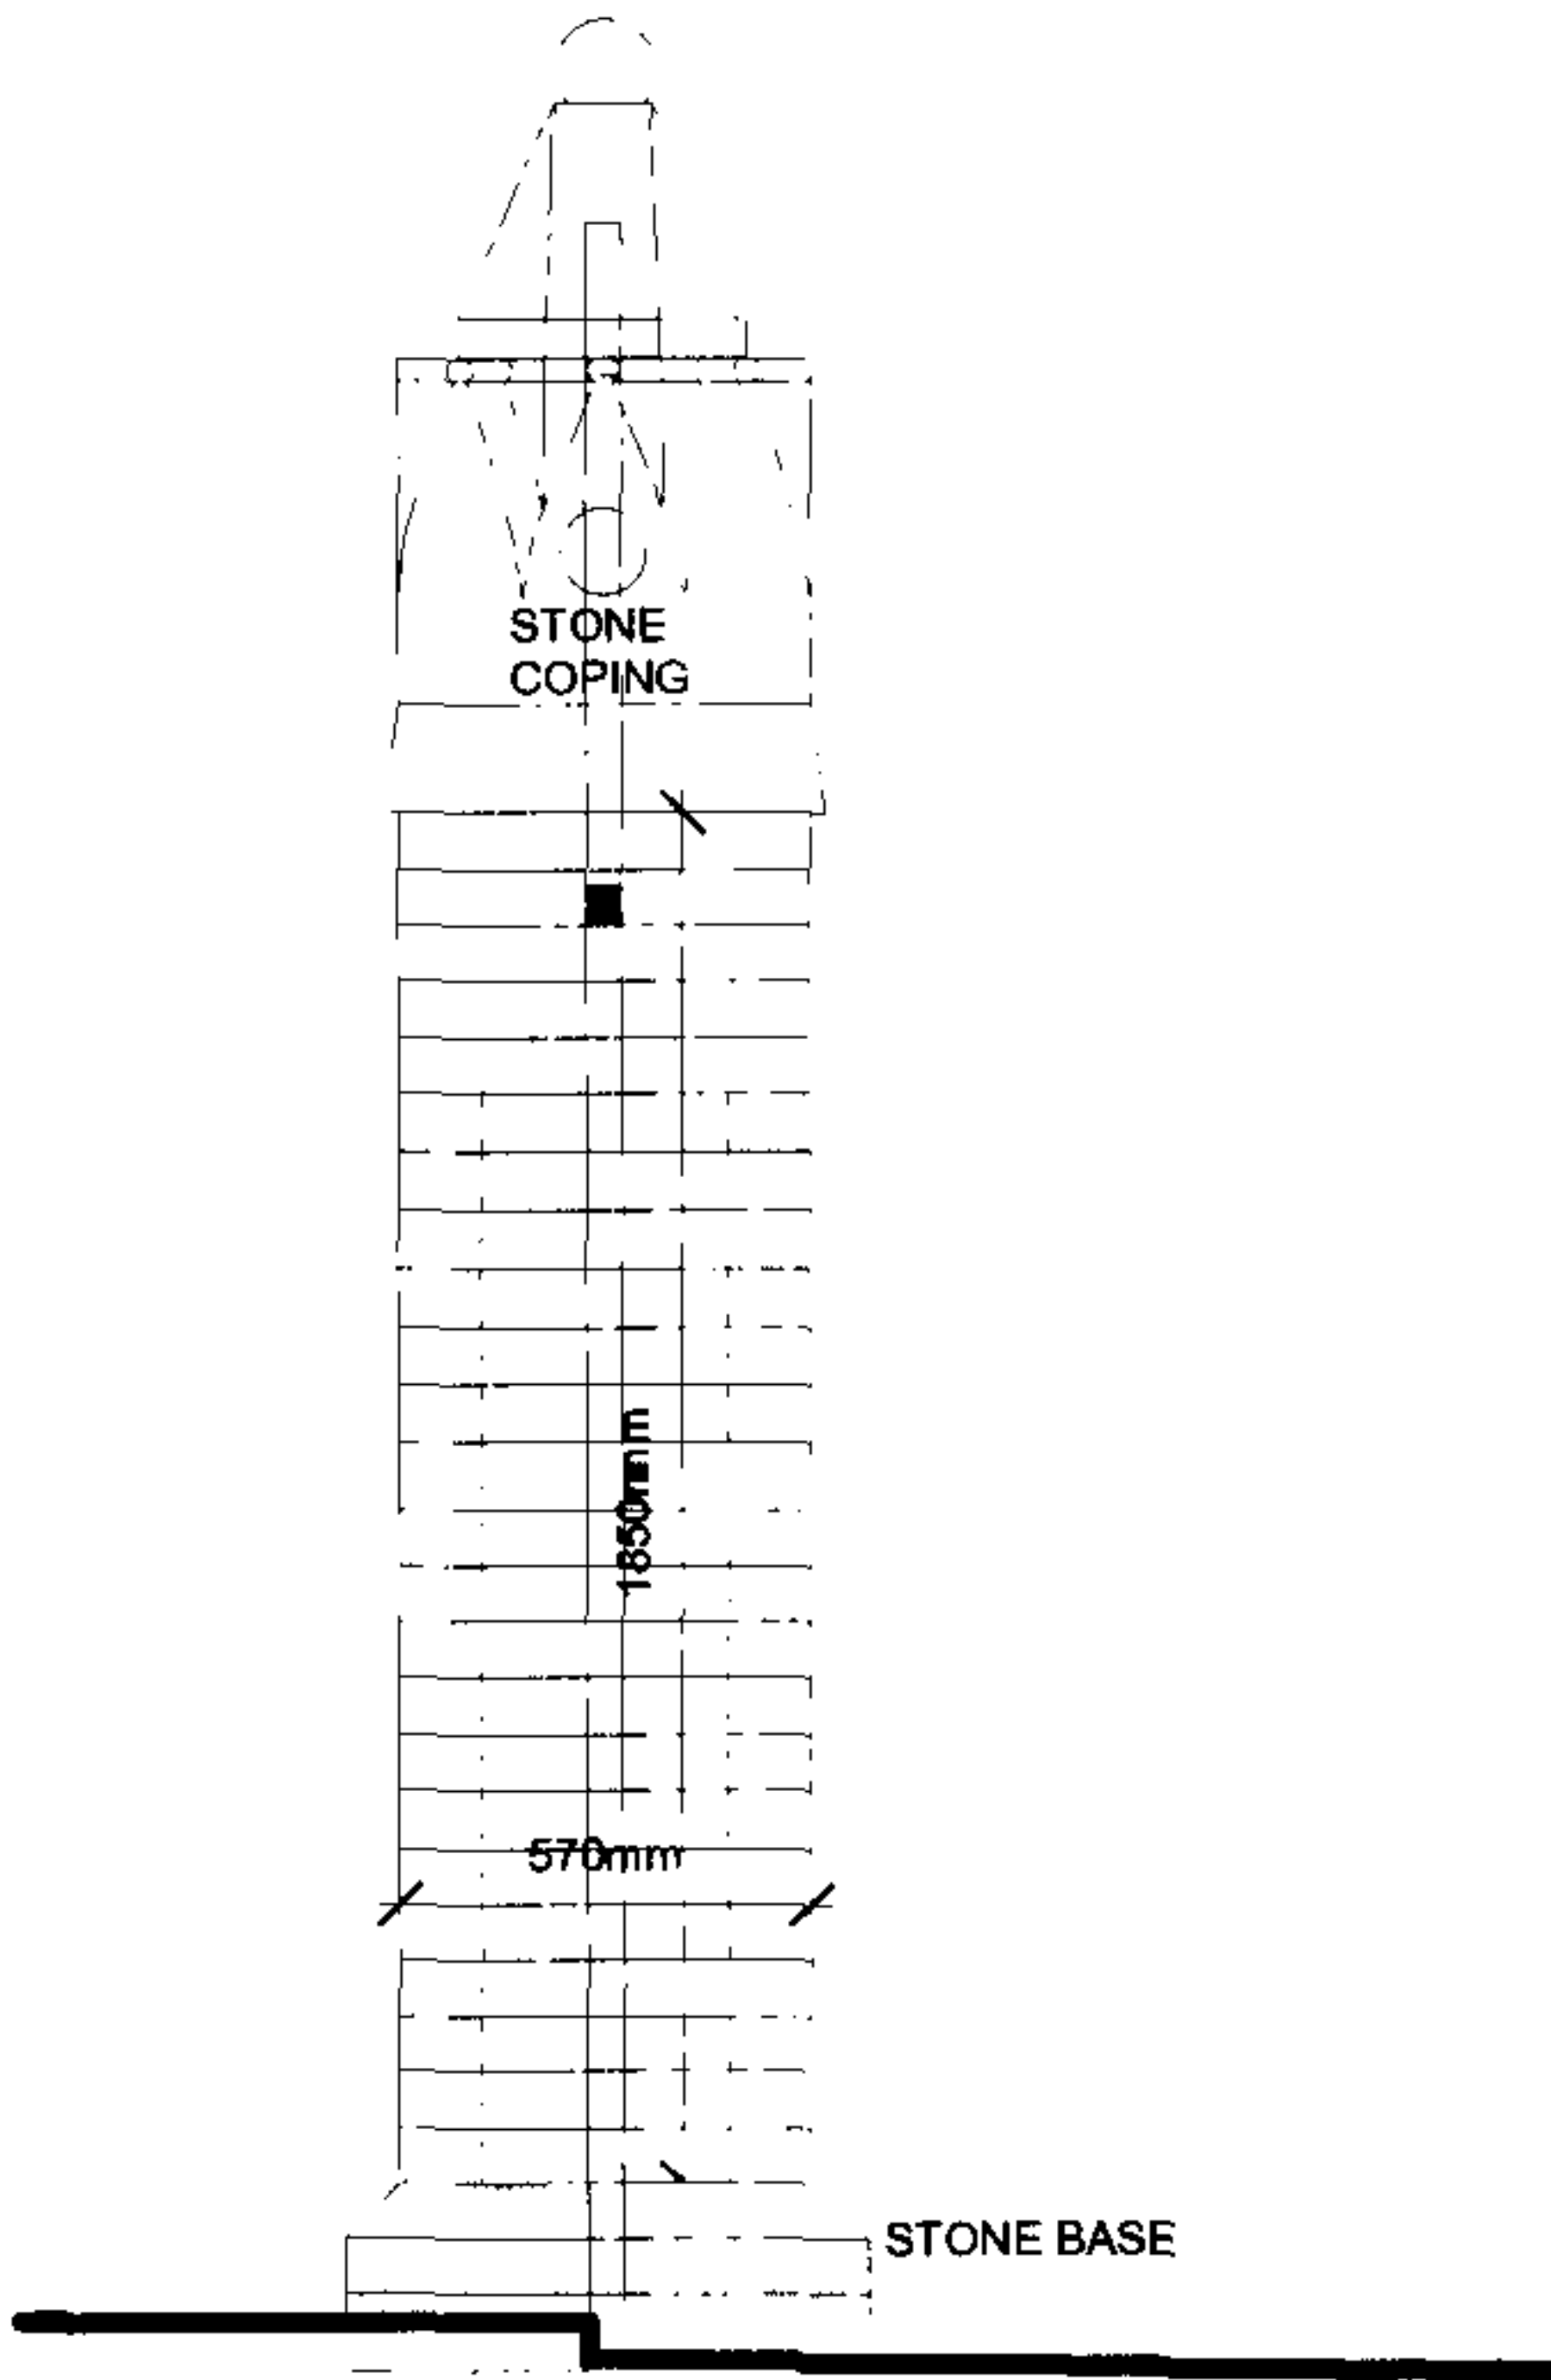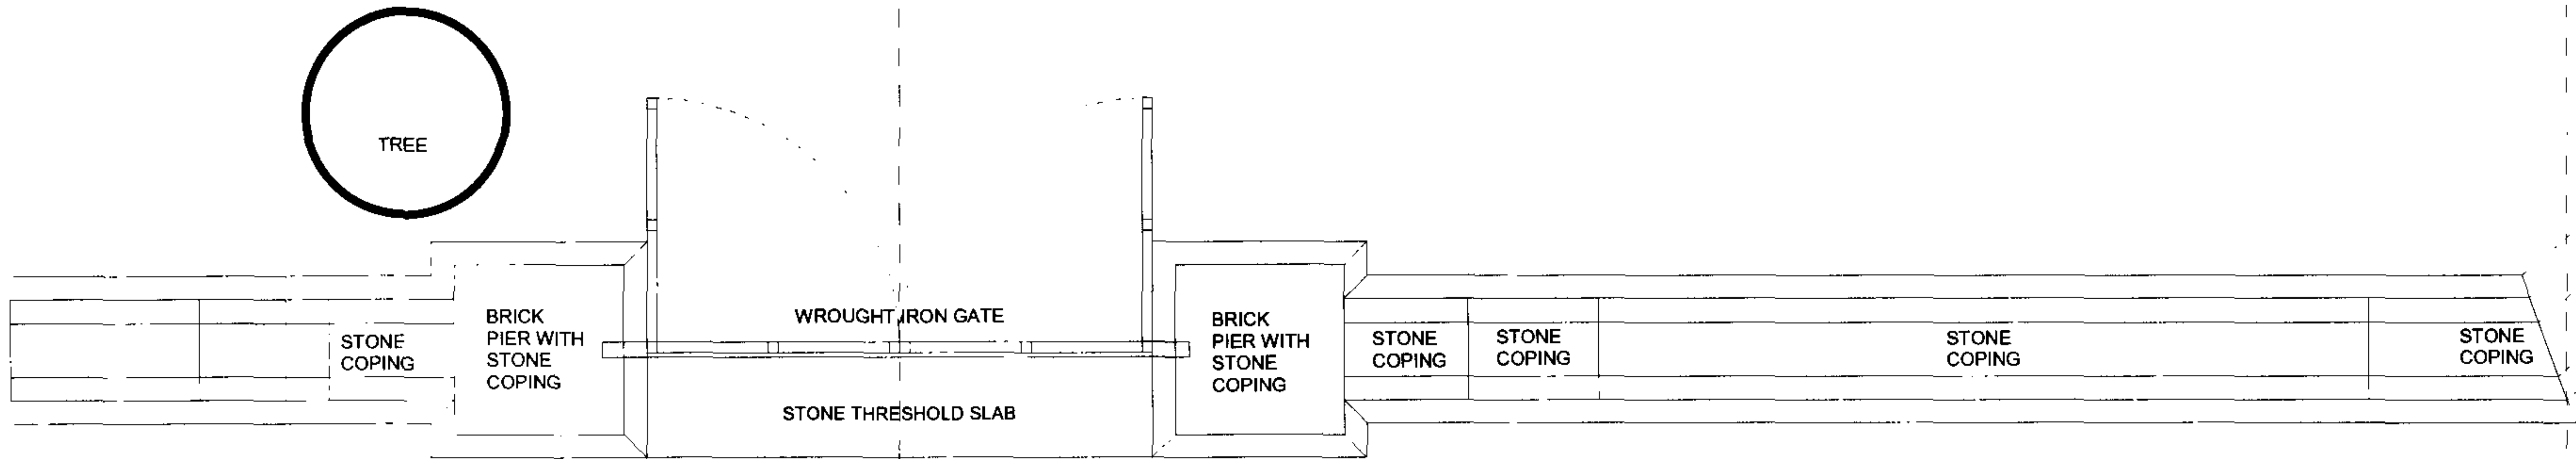

job
ST STEPHENS, ROSSLYN HILL, HAMPSTEAD, LONDON NW3

drawing
SOUTH GATES : PROPOSALS

scale
1 : 25

date
June 2006

drawing number
2828 / 244

client
ST STEPHENS RESTORATION & PRESERVATION TRUST

ARP ANTHONY RICHARDSON AND PARTNERS
ARCHITECTS AND QUANTITY SURVEYORS
31 OVAL ROAD LONDON NW1 7EA 020 7485 0991

The drawing is the property of ARP Anthony Richardson & Partners Ltd.
Copyright is reserved on them and the drawing is issued on the condition
that it is not copied, reproduced, retained or disclosed to any unauthorised
person either wholly or in part without the written consent of the Company



PROPOSED WORKS :

A : PROPPING AS NECESSARY DISMANTLE
PIER COPINGS & BRICKWORK DOWN TO LEVEL SHOWN;
LIFT OFF PIER COPINGS INTACT & SET ASIDE FOR REPLACING;

B : PICK APART PIER BRICKWORK, CLEAN & SET ASIDE ALL BRICKS
FOR REUSE;

C : CAREFULLY REMOVE GATE FRAME FROM BUILDING INTO BRICKWORK;
SET ASIDE FOR REPAIR BY METALWORKER


D : REBUILD PIER AND WALL BRICKWORK AS SHOWN;
MORTAR TO BE LIME PUTTY:SAND MIX FOLLOWING TRIAL ON COLOURS;
BRICK BOND TO MATCH THE EXISTING - REFER TO PHOTOGRAPHS.

NEW BRICKS AS REQUIRED FROM :

HG MATTHEWS, The Brickworks, Bellingdon, Chesham, Bucks HP5 2UR
Tel : 01494 758 212 : fax : 01494 758 077
Bricks to be LUTON GREYS

E : RELIFT PIER COPINGS INTO PLACE AND REBED;
POINT ALL JOINTS IN LIME PUTTY :SAND MIX FLUSH POINTED

F : GATE FRAME TO BE REBUILT INTO BRICKWORK;
METALWORKER TO INSTALL REPAIRED GATE

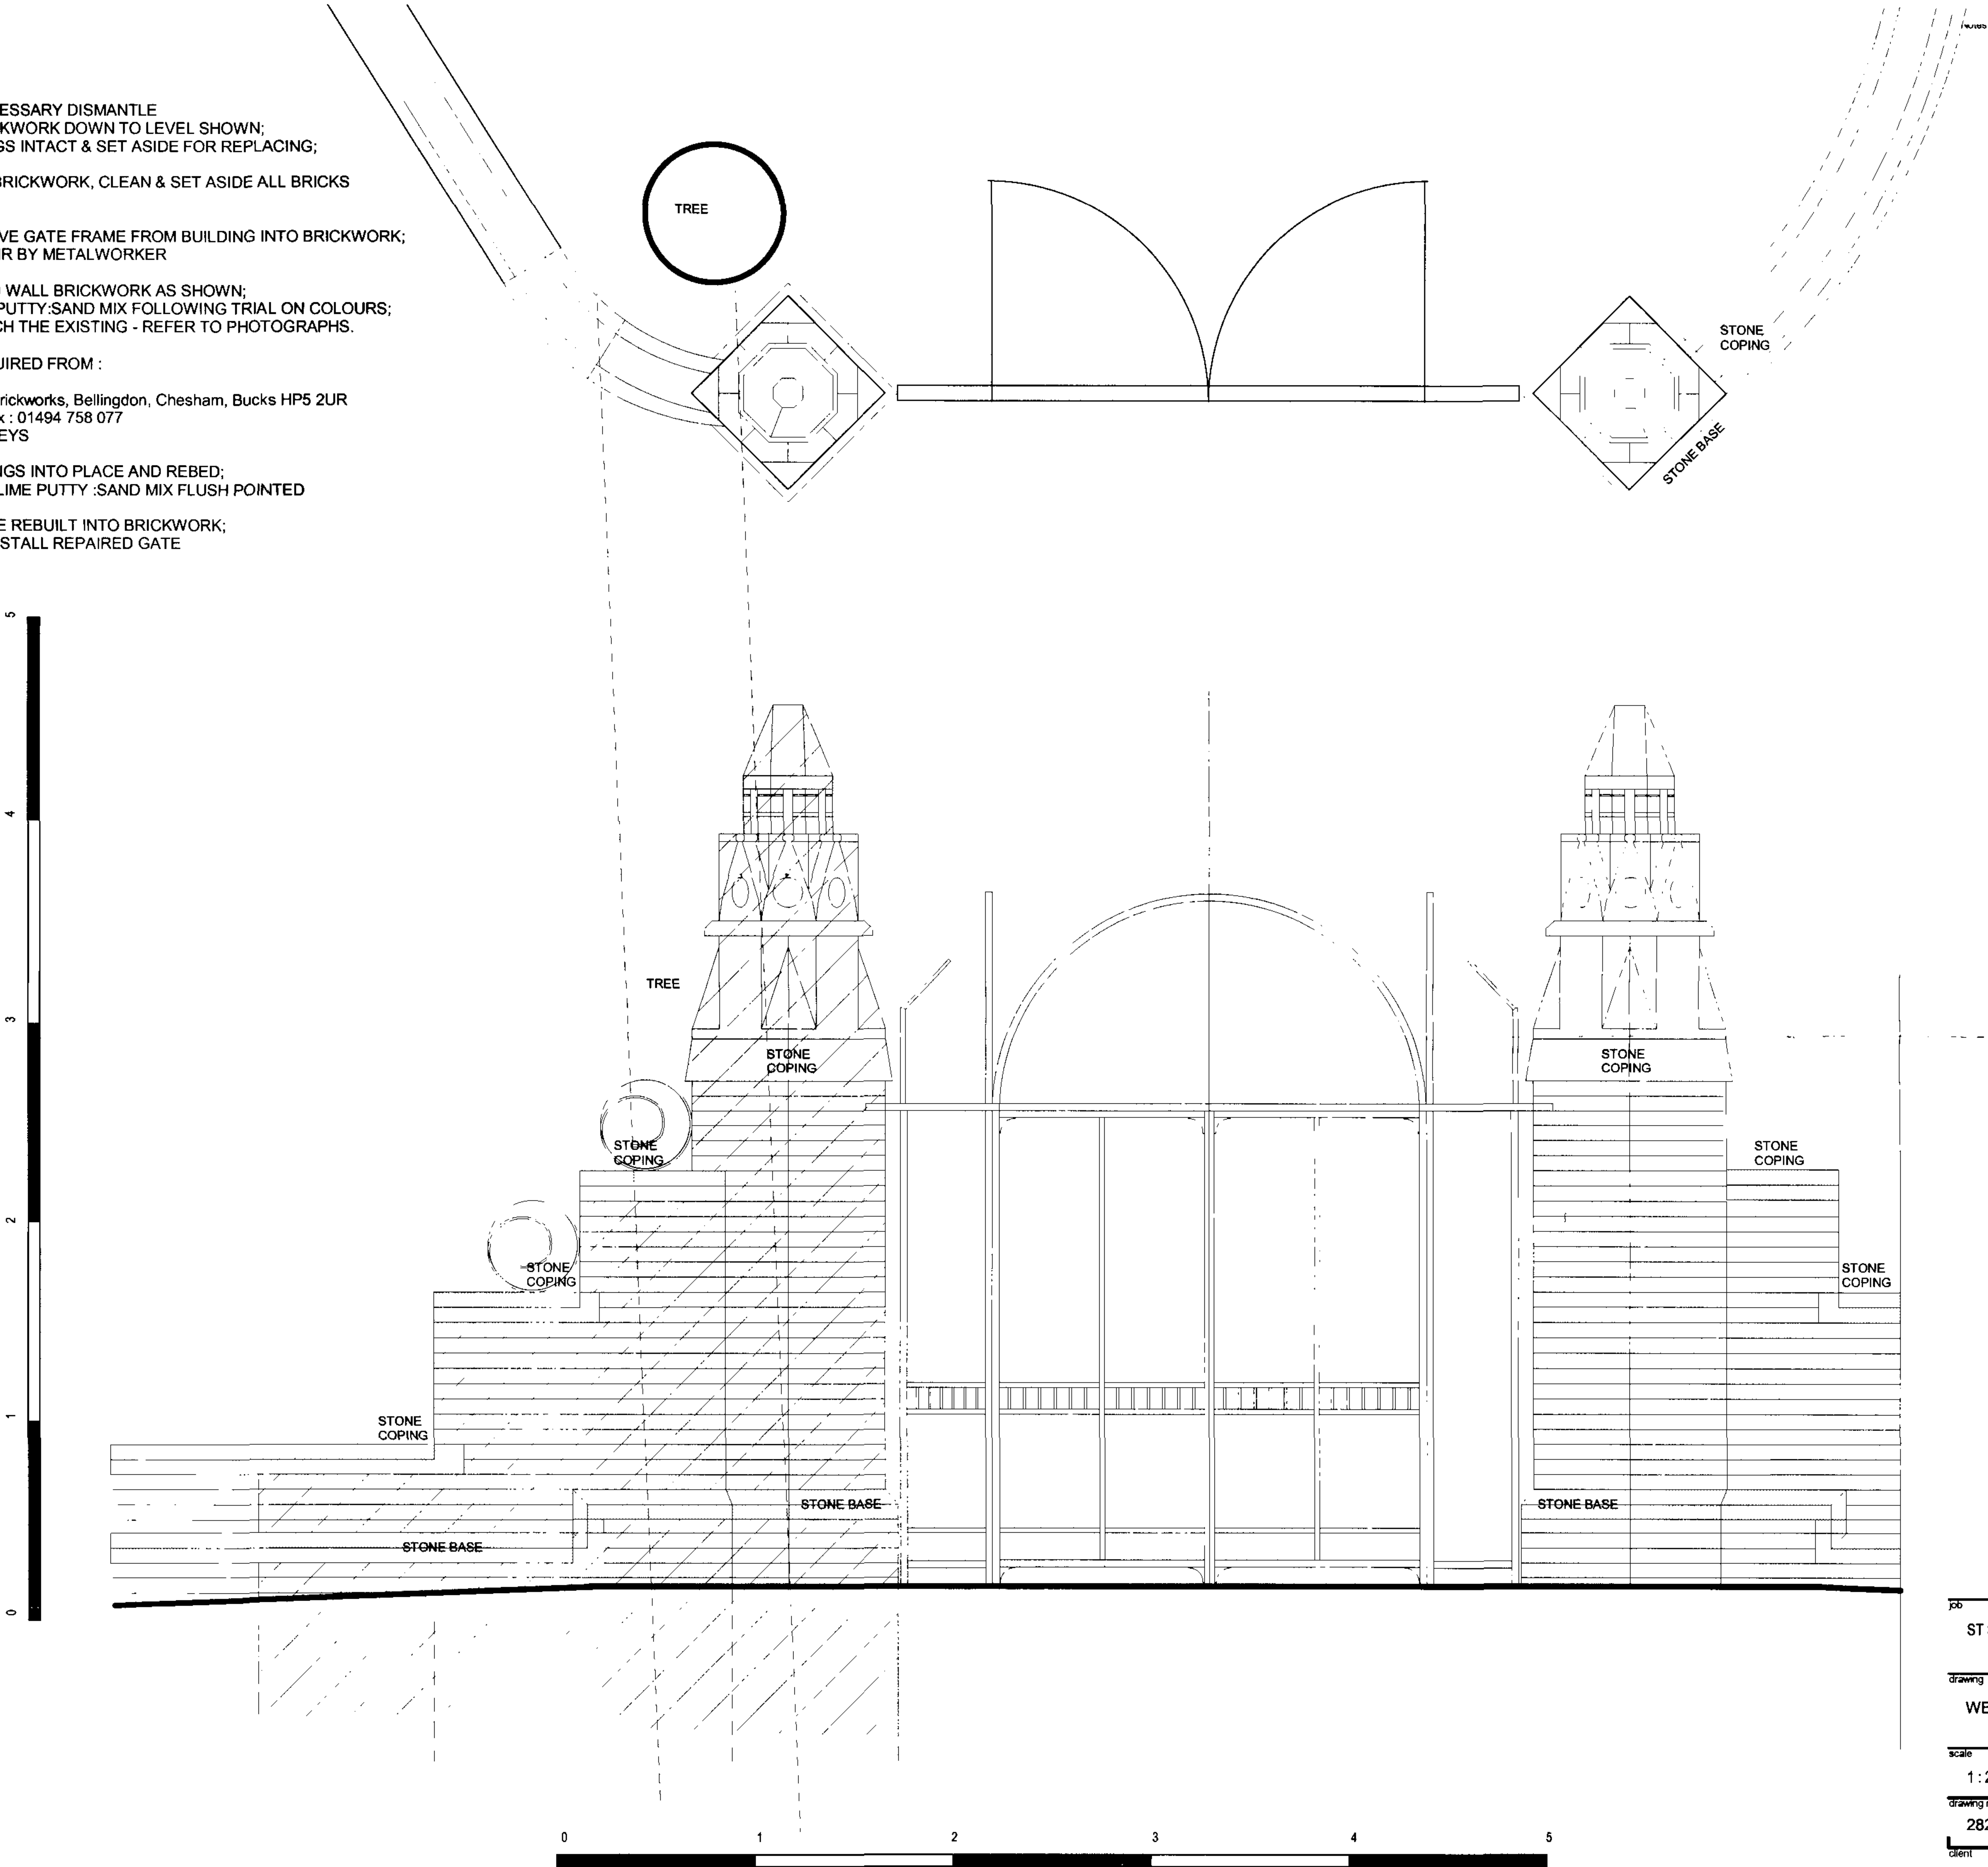

job			
ST STEPHENS, ROSSLYN HILL, HAMPSTEAD, LONDON NW3			
drawing			
WEST GATES : PROPOSALS			
scale	drawn	date	
1 : 25		June 2006	
drawing number	rev		
2828 / 245			
client			
ST STEPHENS RESTORATION & PRESERVATION TRUST			

ARP ANTHONY RICHARDSON AND PARTNERS
ARCHITECTS AND QUANTITY SURVEYORS
31 OVAL ROAD LONDON NW1 7EA 020 7485 0991

This drawing is the property of ARP Anthony Richardson & Partners Ltd.
Copyright is reserved on them and the drawing is issued on the condition
that it is not copied, reproduced, retained or disclosed to any unauthorised
person either wholly or in part without the written consent of the Company