



2775 TOTTENHAM COURT ROAD



DATE	REV	AMENDMENT
PROJECT		
2775		
TOTTENHAM COURT ROAD		
DESCRIPTION		
EXISTING ELEVATION PREPARED FOR TESCO		
DRAWING NO. 2775elev##.ai		
PHASE	ISSUE	
SCALE	DATE	
1:50 @ A3	30/08/06	
DRAWN Retail Design Solutions		
TESCO express Working with r d s Retail Design Solutions (Consultancy) Ltd		
TESCO STORES LIMITED DEVELOPMENT PLANNING DEPARTMENT PROPERTY SERVICES P.O. BOX 400, CIRRUS BUILDING, WELWYN GARDEN CITY, HERTS, AL7 1AB TELEPHONE: 01707 395150		
THIS DOCUMENT IS THE PROPERTY OF TESCO STORES LIMITED. IT IS TO BE USED FOR THE PURPOSES SPECIFIED IN THE ORDER AND IS NOT TO BE REPRODUCED OR TRANSMITTED IN ANY FORM OR BY ANY MEANS, ELECTRONIC OR MECHANICAL, INCLUDING PHOTOCOPYING, RECORDING, OR BY ANY INFORMATION STORAGE AND RETRIEVAL SYSTEM, WITHOUT THE WRITTEN PERMISSION OF TESCO STORES LIMITED.		



Revision

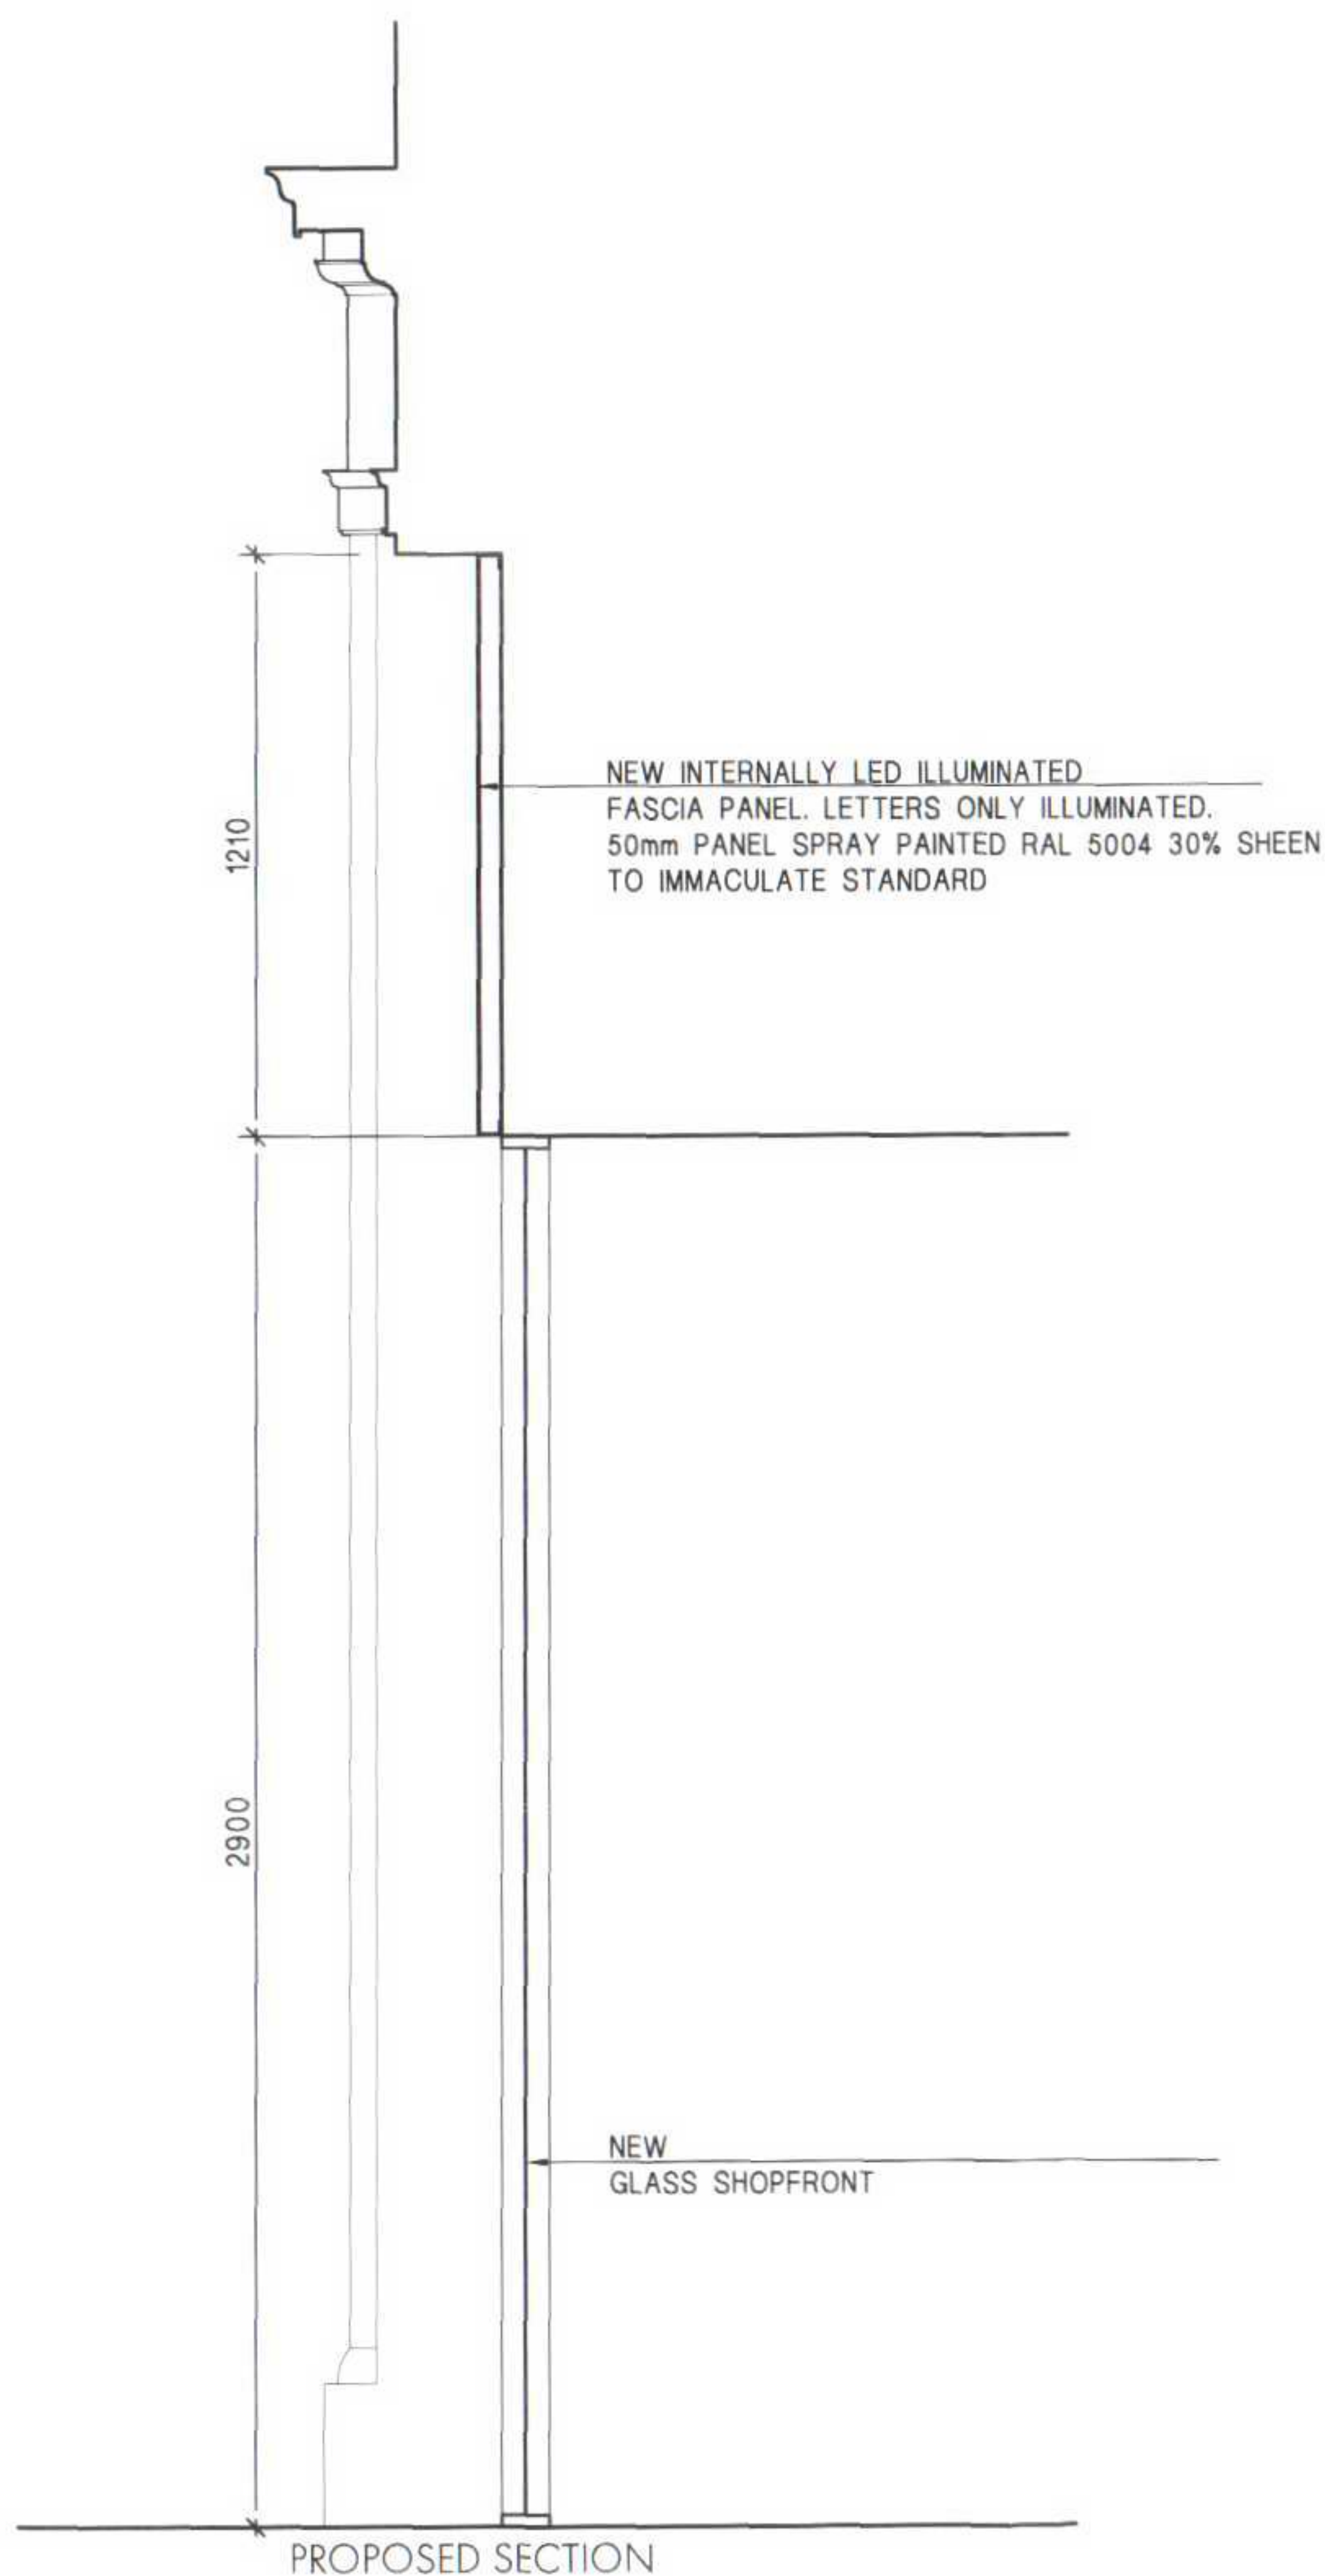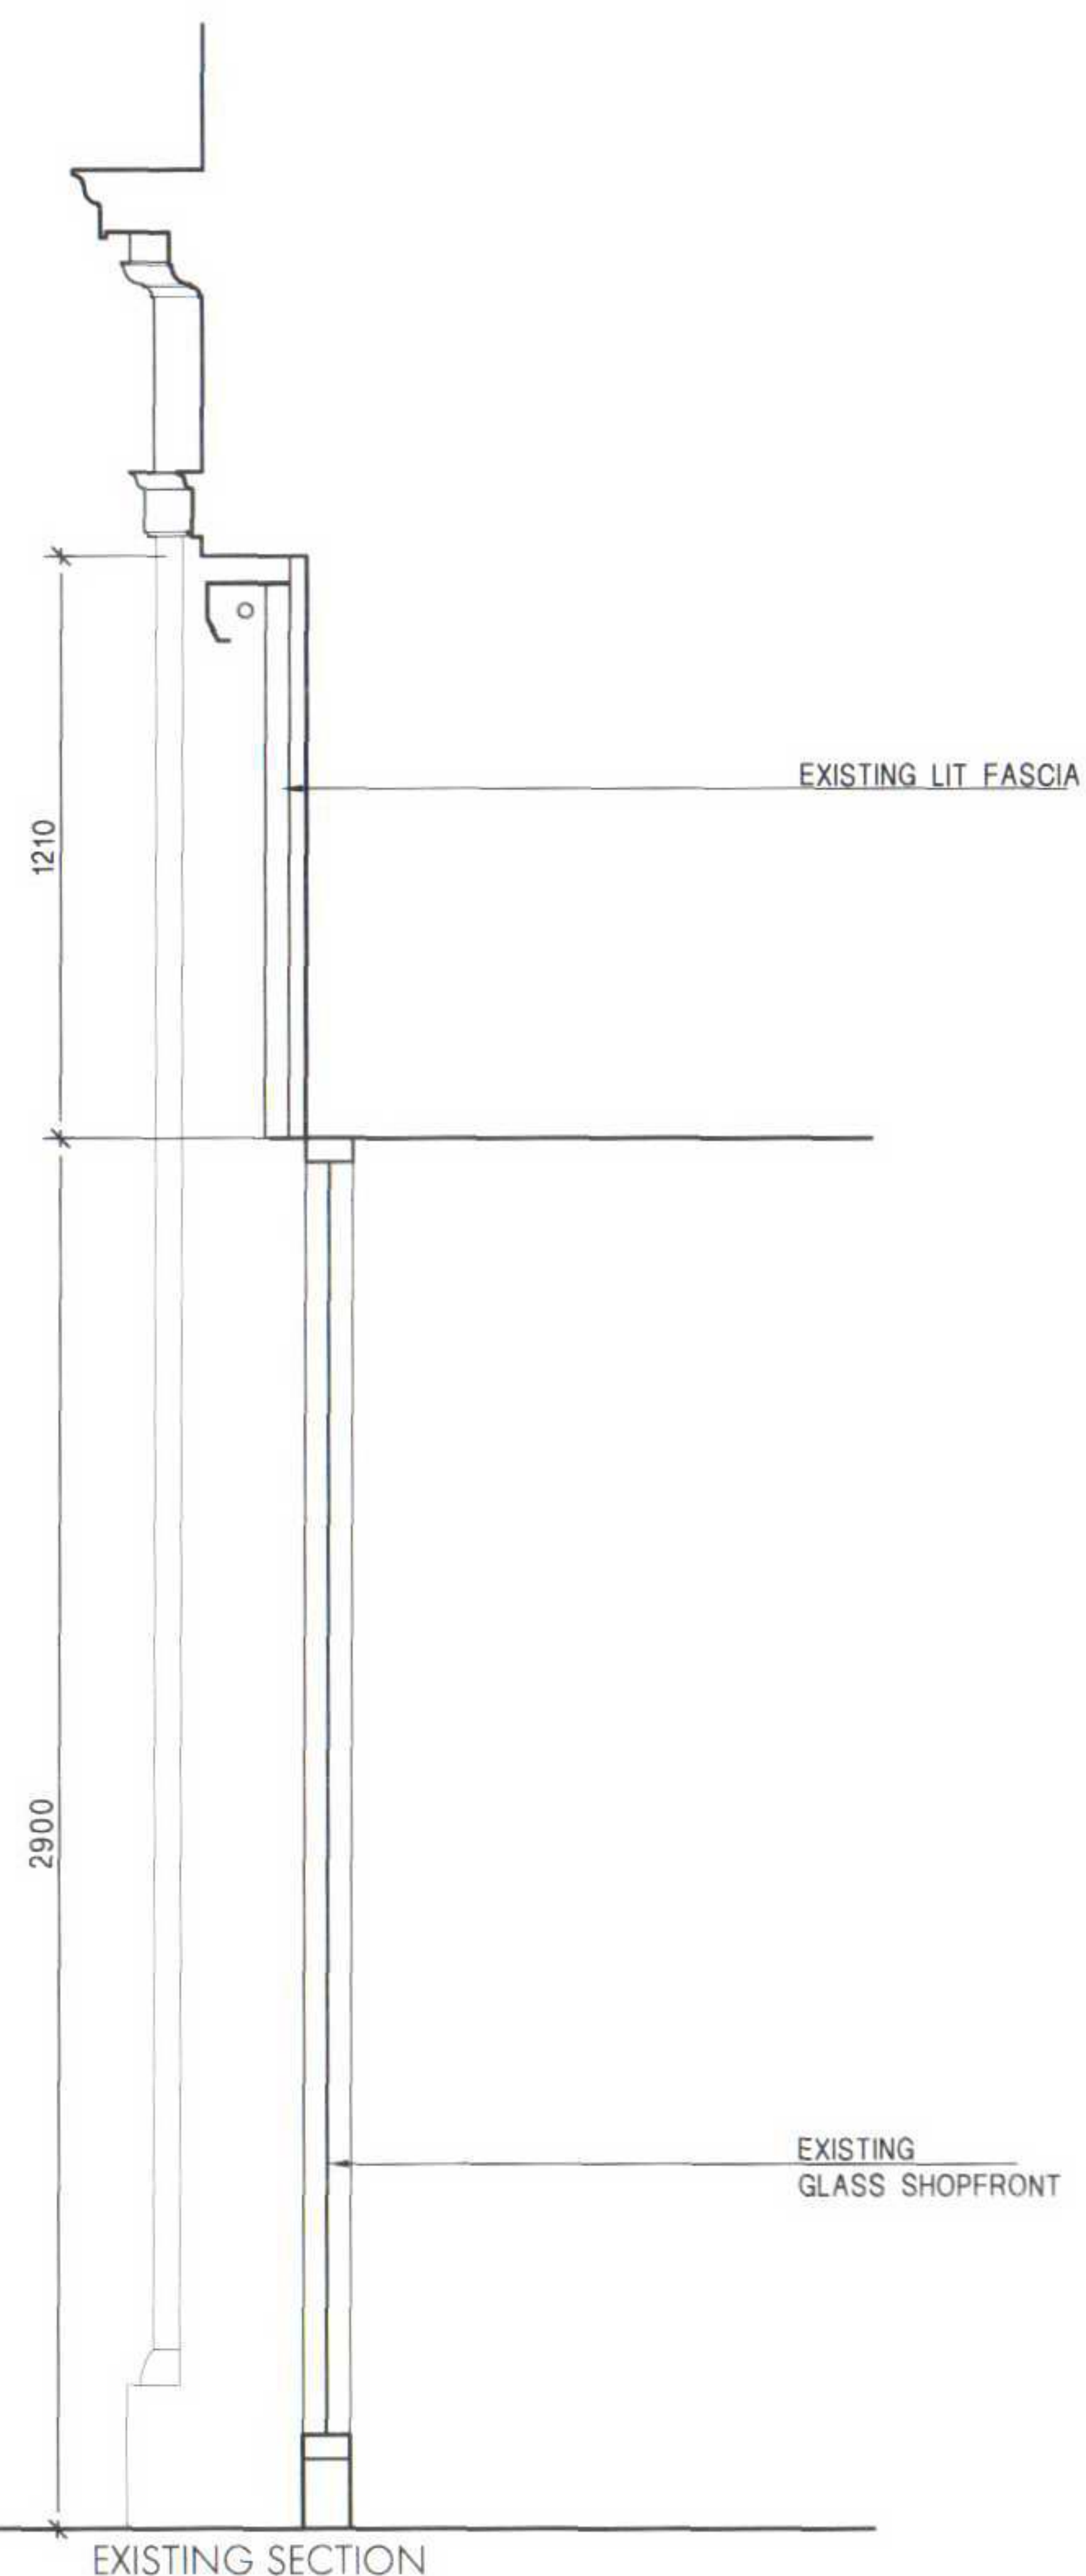

Unspecified dimensions are not to be scaled off this drawing. If dimensions or details on these drawings conflict with other drawing information provisions shall be given to the larger scale drawings. Where the drawing relates to existing buildings or completed construction the contractor is responsible for checking that there is no conflict between actual building dimensions and drawing dimensions. In the event of discrepancies between this drawing and subcontractor's working drawings for relevant building components, the subcontractor's drawing shall take precedence. Any conflict arising out of information on actual stores must be reported immediately to Aukett Tytherleigh Architects. This drawing is the copyright of Aukett Tytherleigh Architects and it is forbidden to reproduce this drawing in part or full without written permission. All dimensions are in millimetres unless otherwise stated.

AUKETT TYTHERLEIGH
Atlantic Court, 77 Kings Road, London SW3 4NX
Tel: 020 7376 7626 Fax: 020 7376 6773

Client
TESCO

Project
TESCO EXPRESS

Title
**TOTTENHAM COURT RD
SHOPFRONT**

Scale
1:20 A3 Date
11.09.06

Issue Status
FOR INFORMATION

By
PK Chk.
PK Appr.
PK

Drawing Number
A609\ AD-54 Rev.