



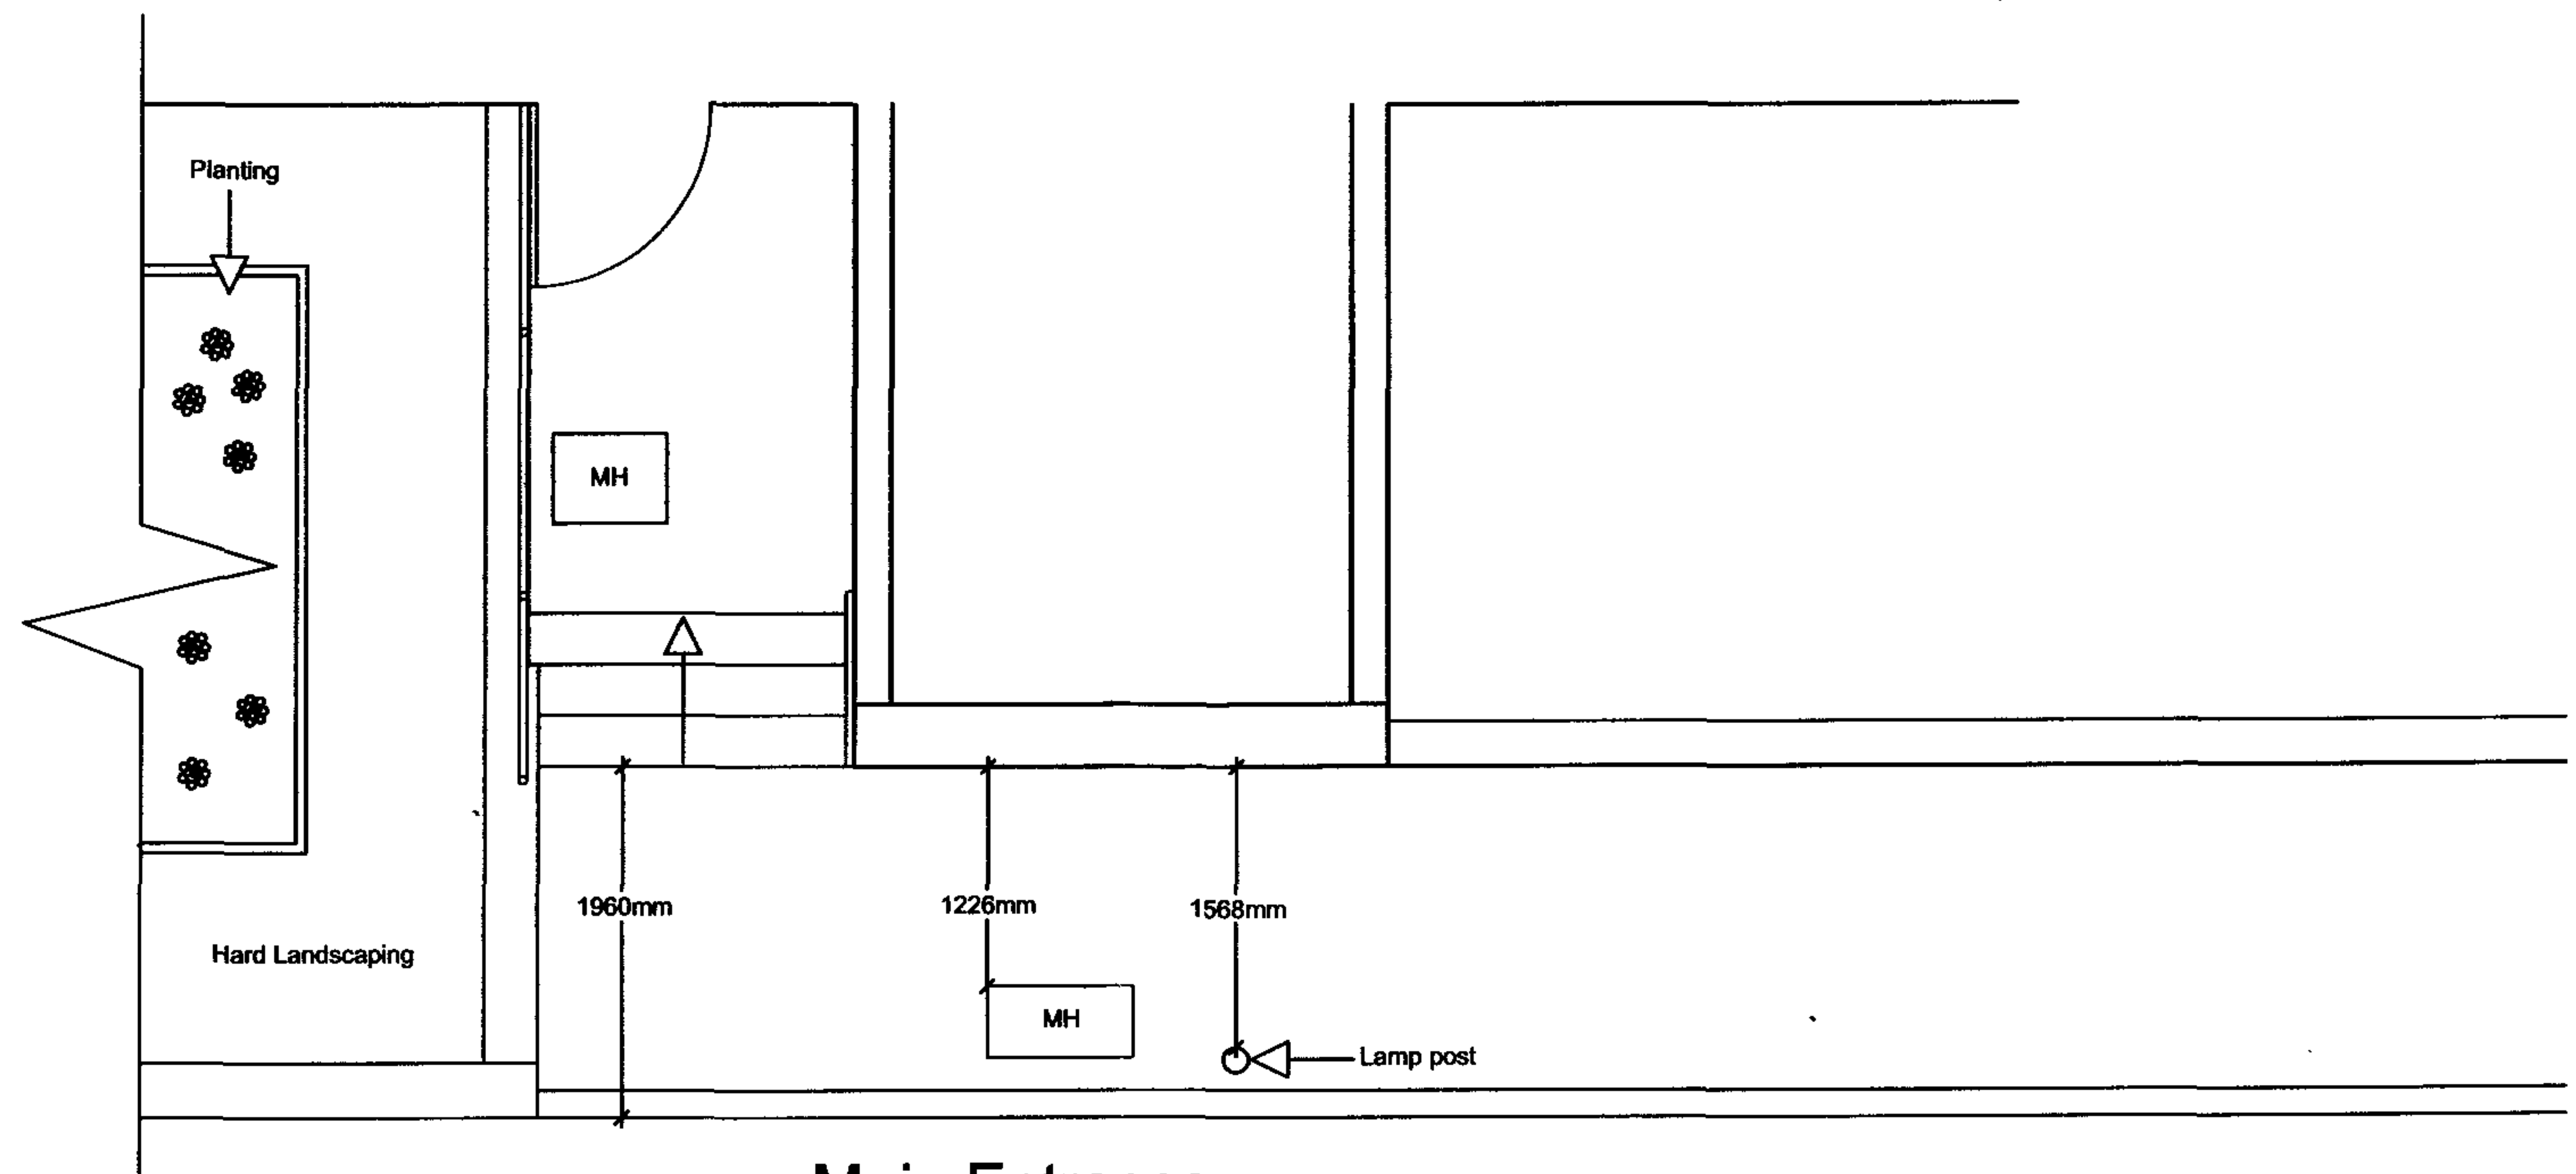

Main Entrance

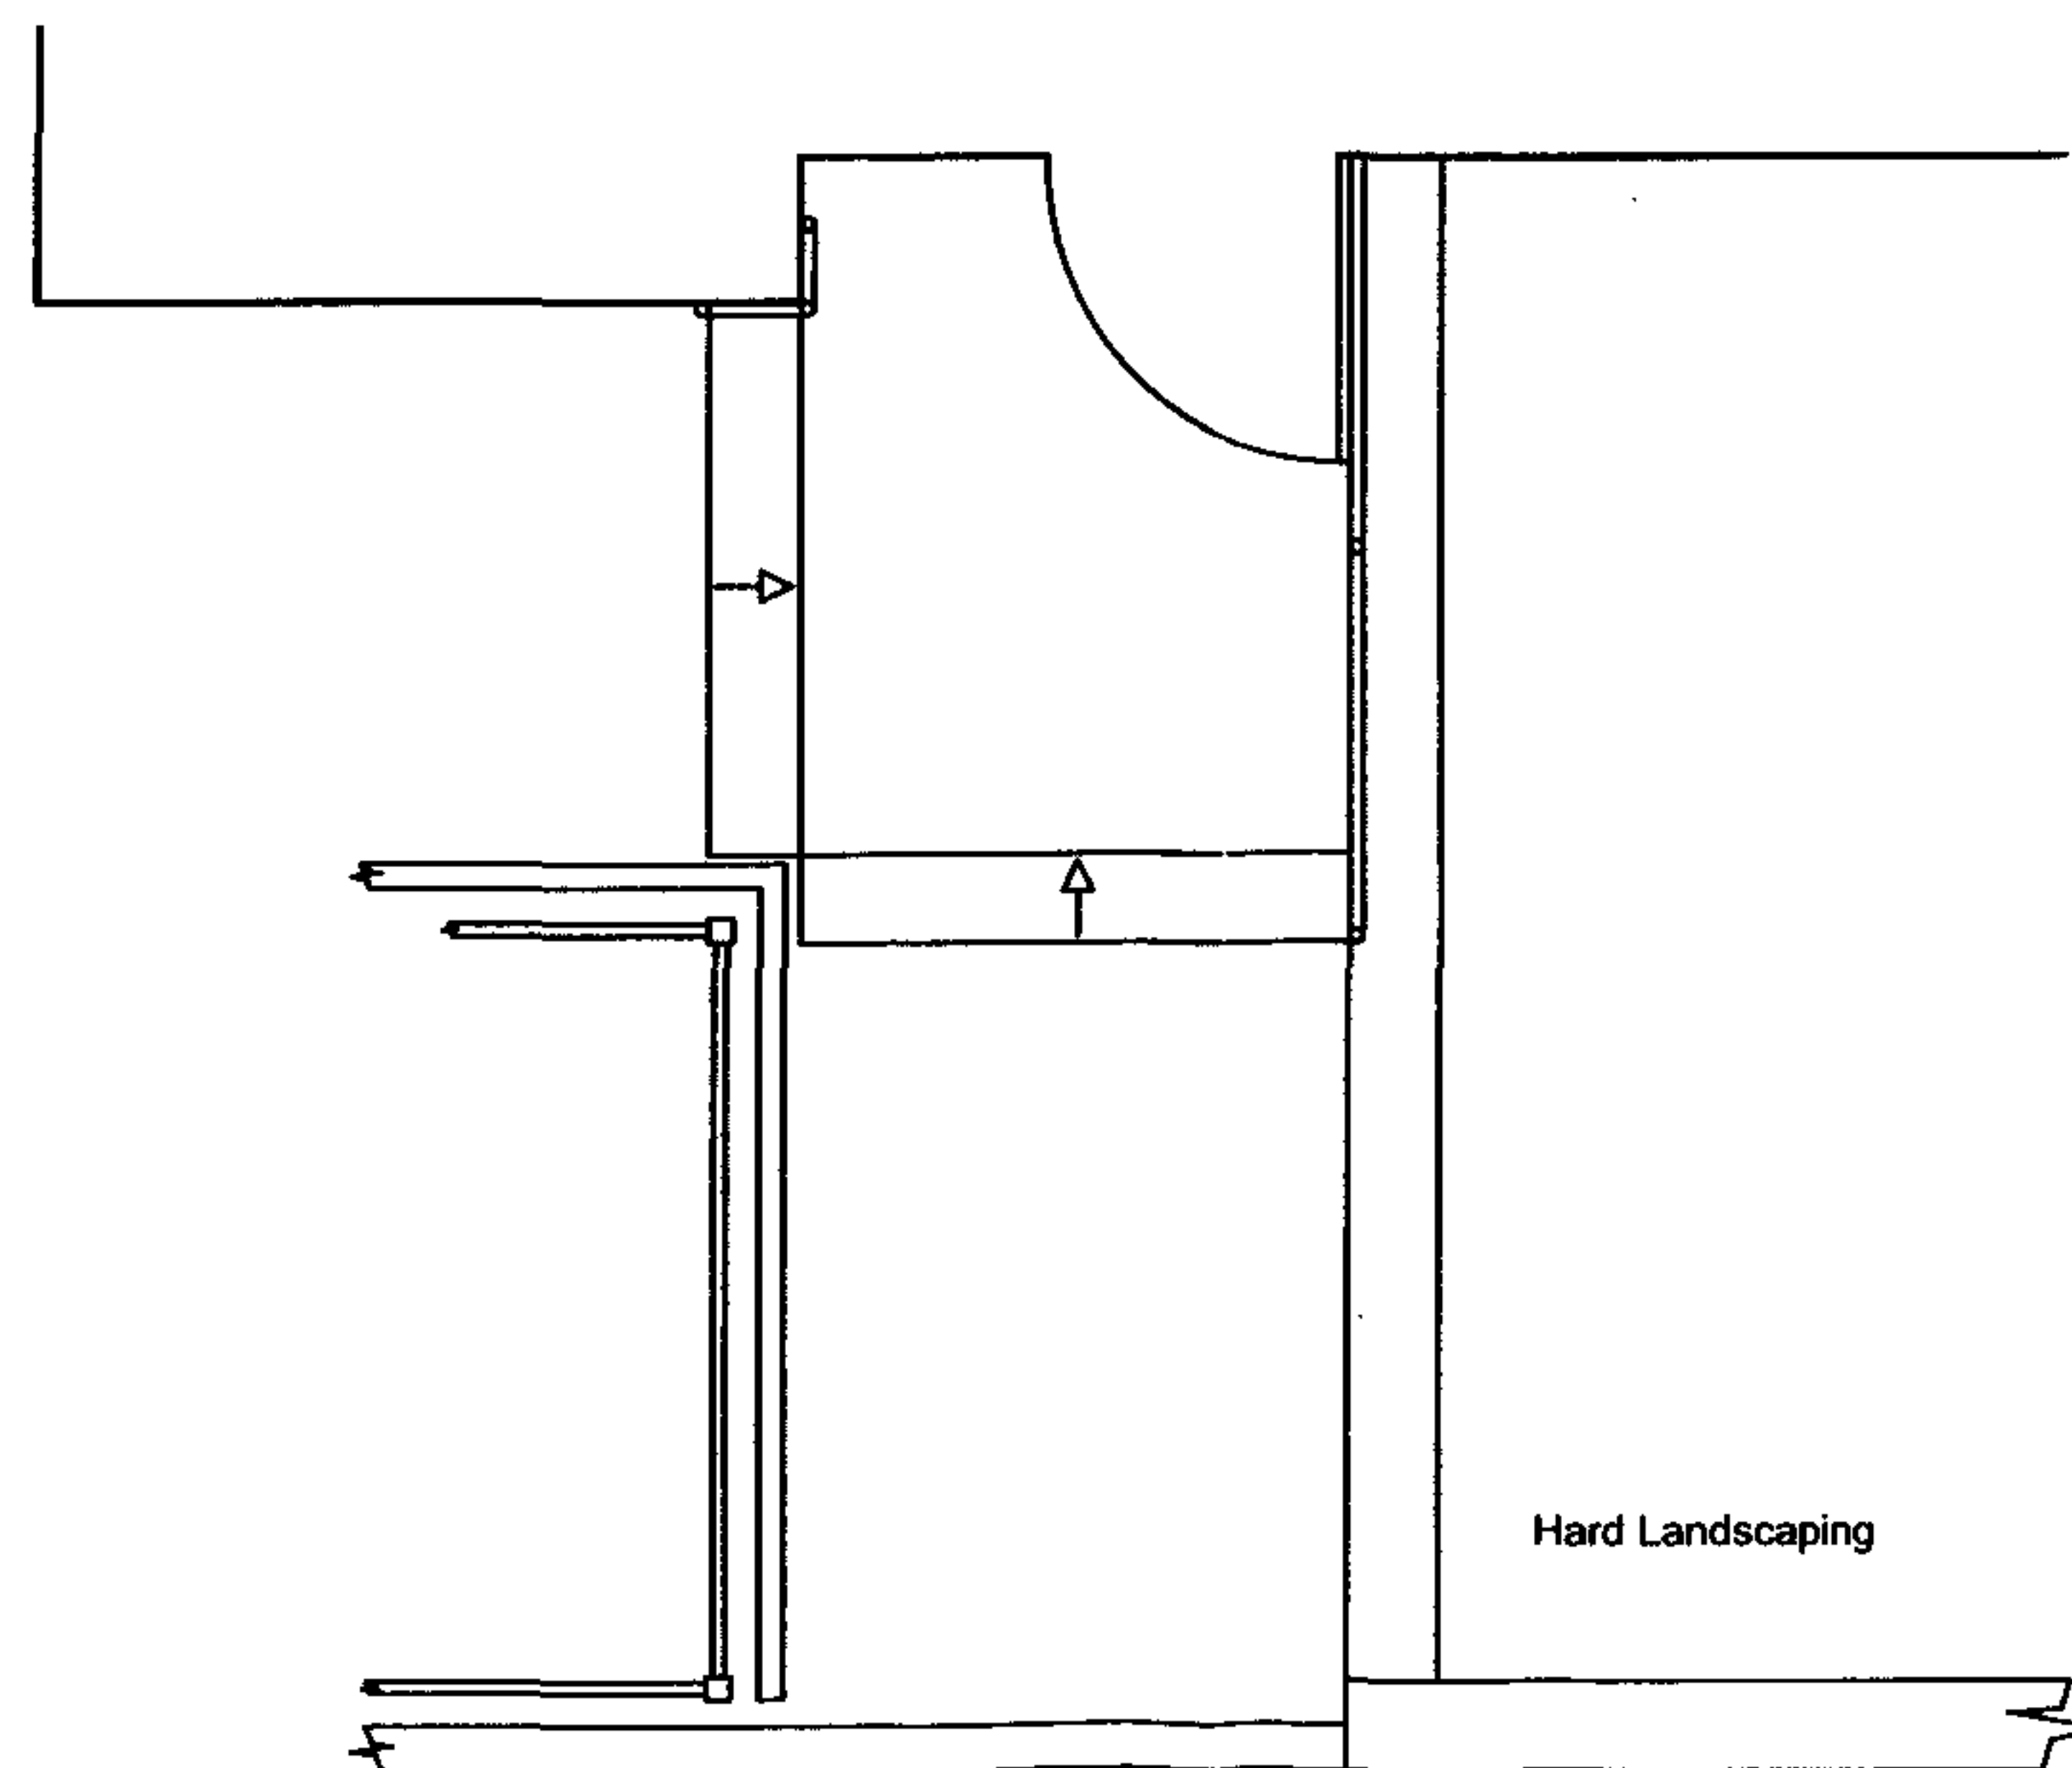

Second Entrance

CONTRACTORS TO VERIFY ALL DIMENSIONS ON SITE
BEFORE COMMENCING ANY WORKS OR PREPARING
SHOP DRAWINGS. ALL WORK MUST COMPLY WITH
RELEVANT AUTHORITIES REQUIREMENTS.
DIMENSIONS MUST NOT BE SCALED FROM THIS PRINT

LANDERS

AND ASSOCIATES

Architects, Building Surveying, Interior Design, Building Defects and
Project Co-ordination

RAPIER HOUSE, 48-46 LAMBS CONDUIT STREET
LONDON WC1N 3LJ
TEL: 020 7831 6311 FAX: 020 7831 1826



Client LONDON BOROUGH OF CAMDEN

Job GOOCH HOUSE

Drawing EXISTING ENTRANCES

Scale	Date	Drawn	Checked
1:50@A3	FEB 06	HS	

Drawing No.
C06022/01

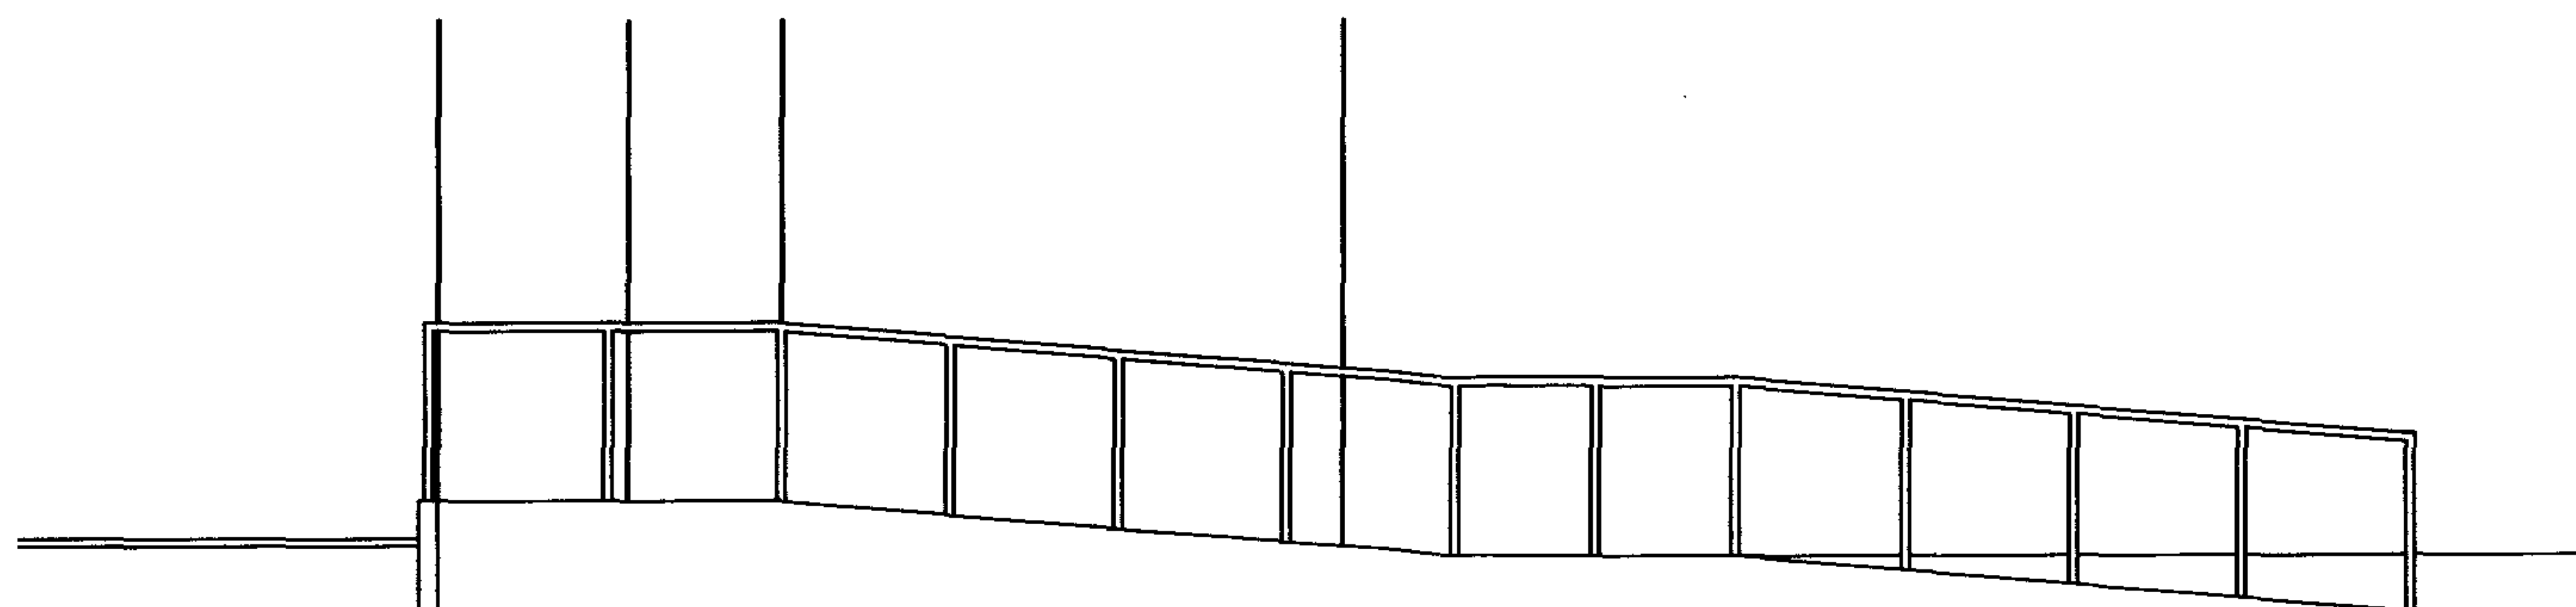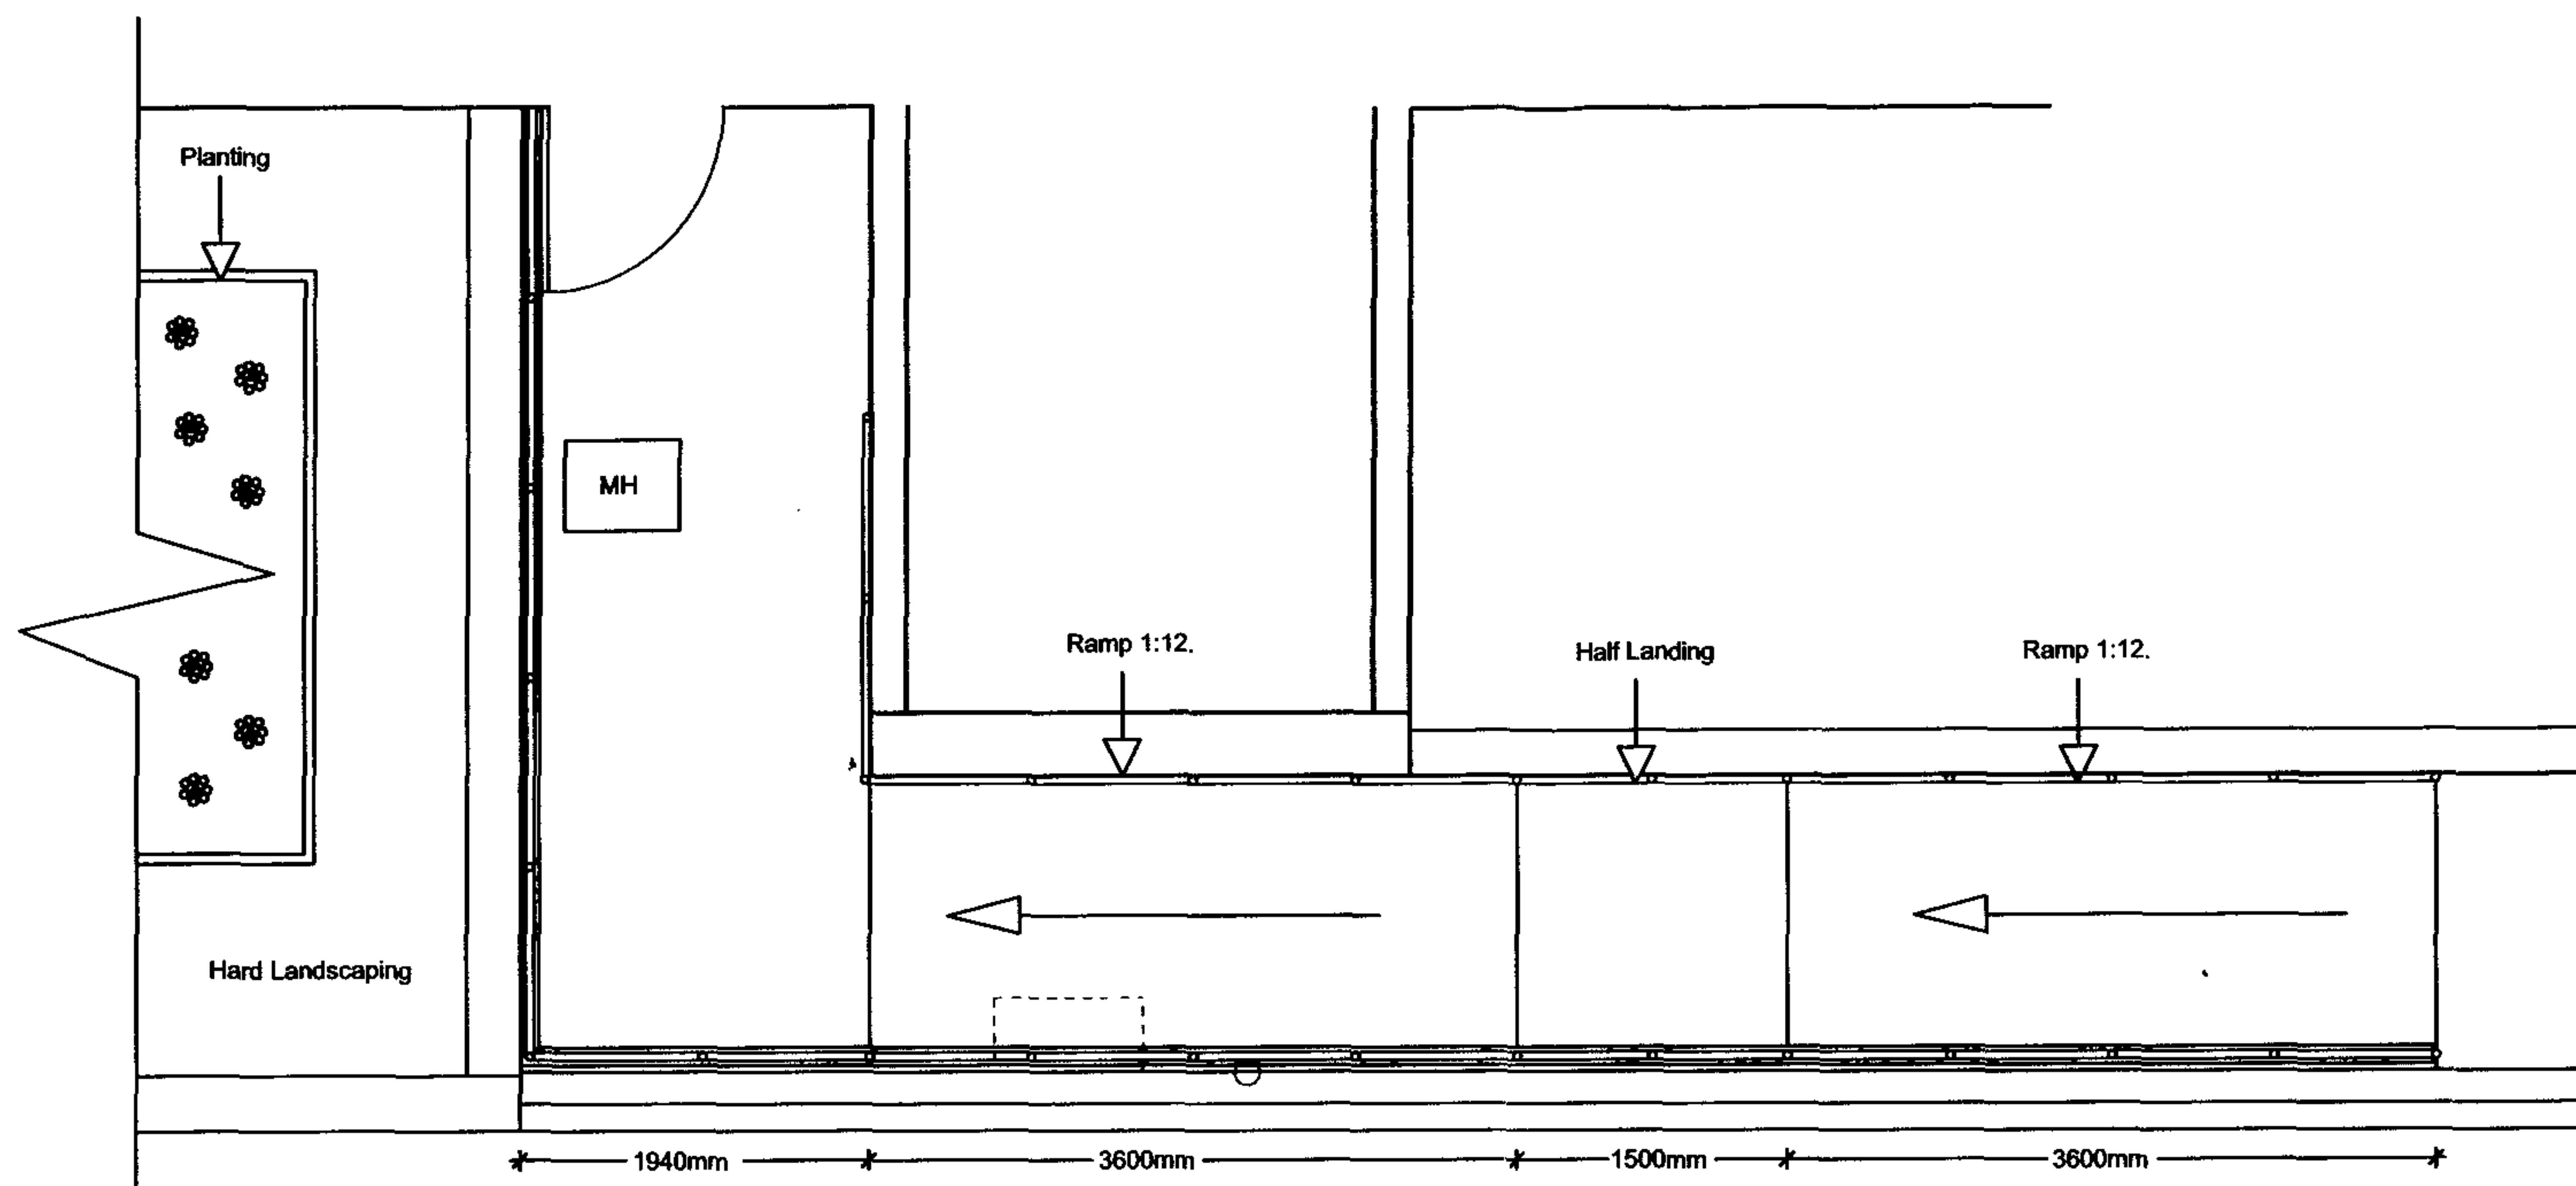

Proposed Entrance Ramp - Option 2

CONTRACTORS TO VERIFY ALL DIMENSIONS ON SITE
BEFORE COMMENCING ANY WORKS OR PREPARING
SHOP DRAWINGS. ALL WORK MUST COMPLY WITH
RELEVANT AUTHORITIES REQUIREMENTS.
DIMENSIONS MUST NOT BE SCALED FROM THIS PRINT



AND ASSOCIATES

Architecture, Building Surveying, Interior Design, Building Defects and
Project Co-ordination

RAPIER HOUSE, 40-46 LAMBS CONDUIT STREET
LONDON WC1N 3LJ

TEL: 020 7831 6311 FAX: 020 7831 1826

Client LONDON BOROUGH OF CAMDEN

Job GOOCH HOUSE

Drawing PROPOSED ENTRANCE RAMP - OPTION 2

Scale	Date	Drawn	Checked
1:50@A3	FEB 06	HS	

Drawing No.
C06022/03