


40 Willow Road London NW3 1TN  
**Proposed Rear Access Door**  
12 October 2006


**drawing no. 121006**

**Proposed Door**  
Solid hardwood panelled construction  
in a hardwood frame, all painted black.  
The frame will be recessed by one  
brick depth into the exiting wall.

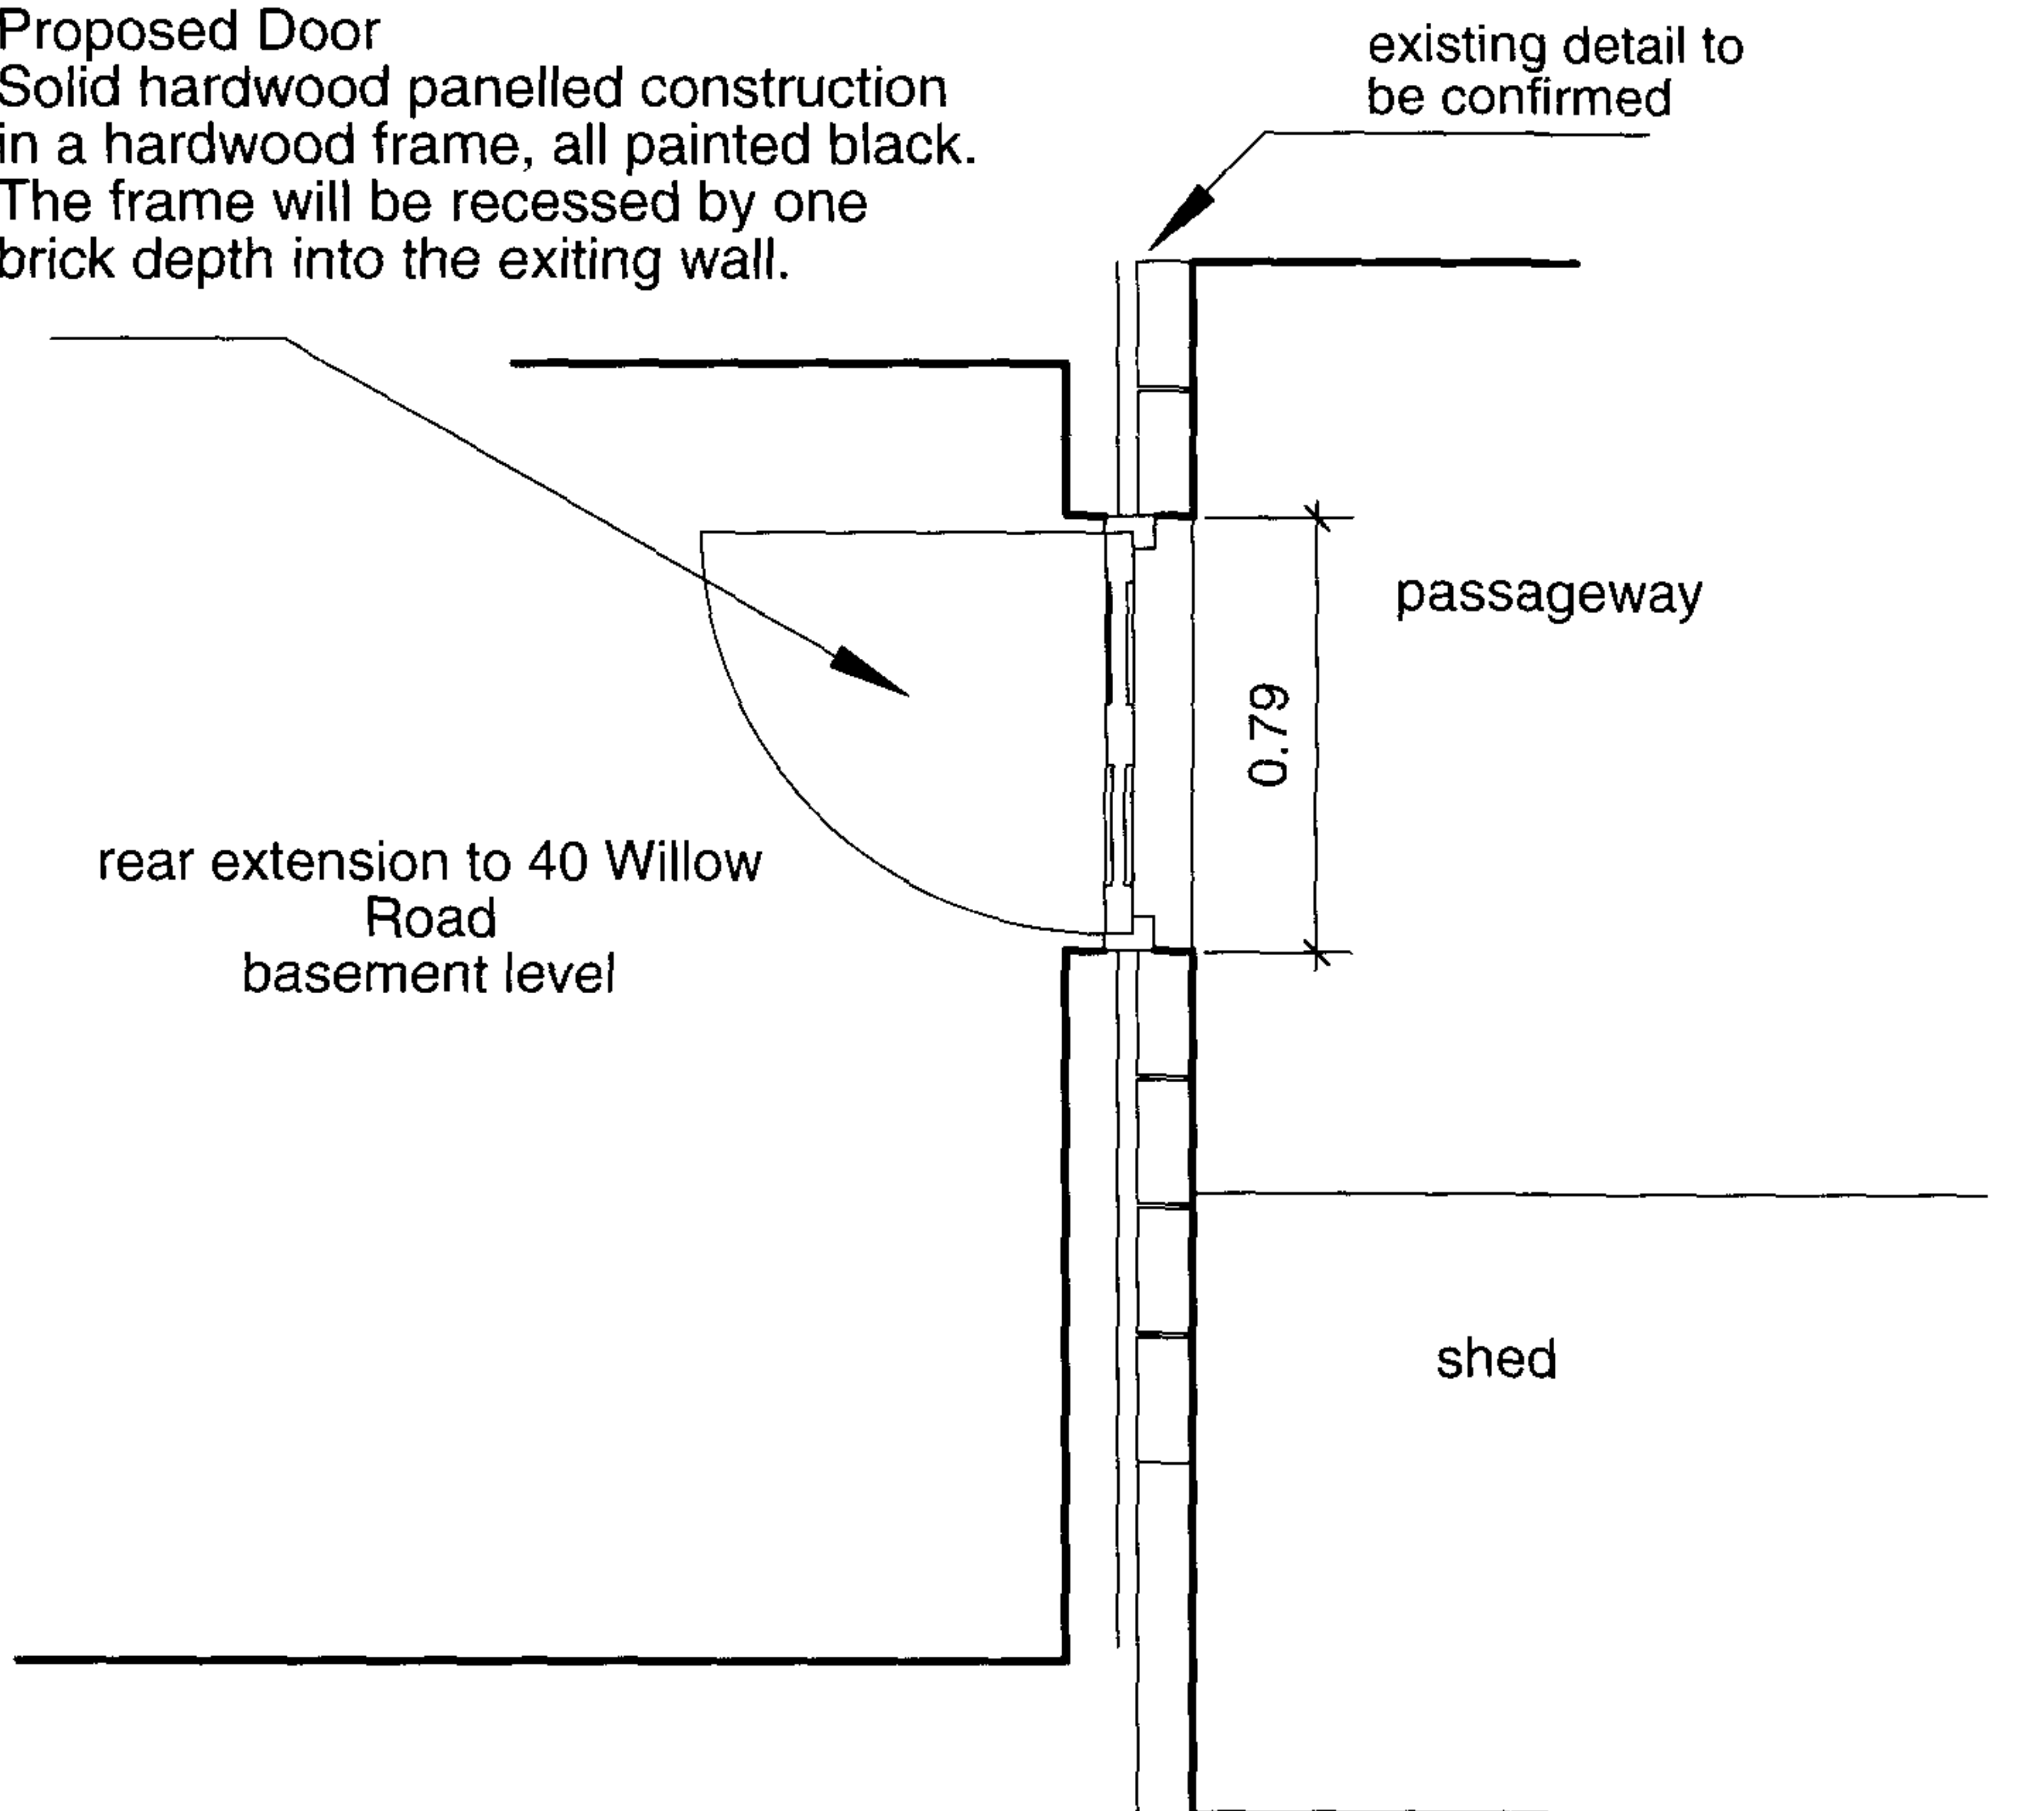


40 Willow Road London NW3 1TN  
**Proposed Rear Access Door**  
 21 September 2006

drawing no. 210906

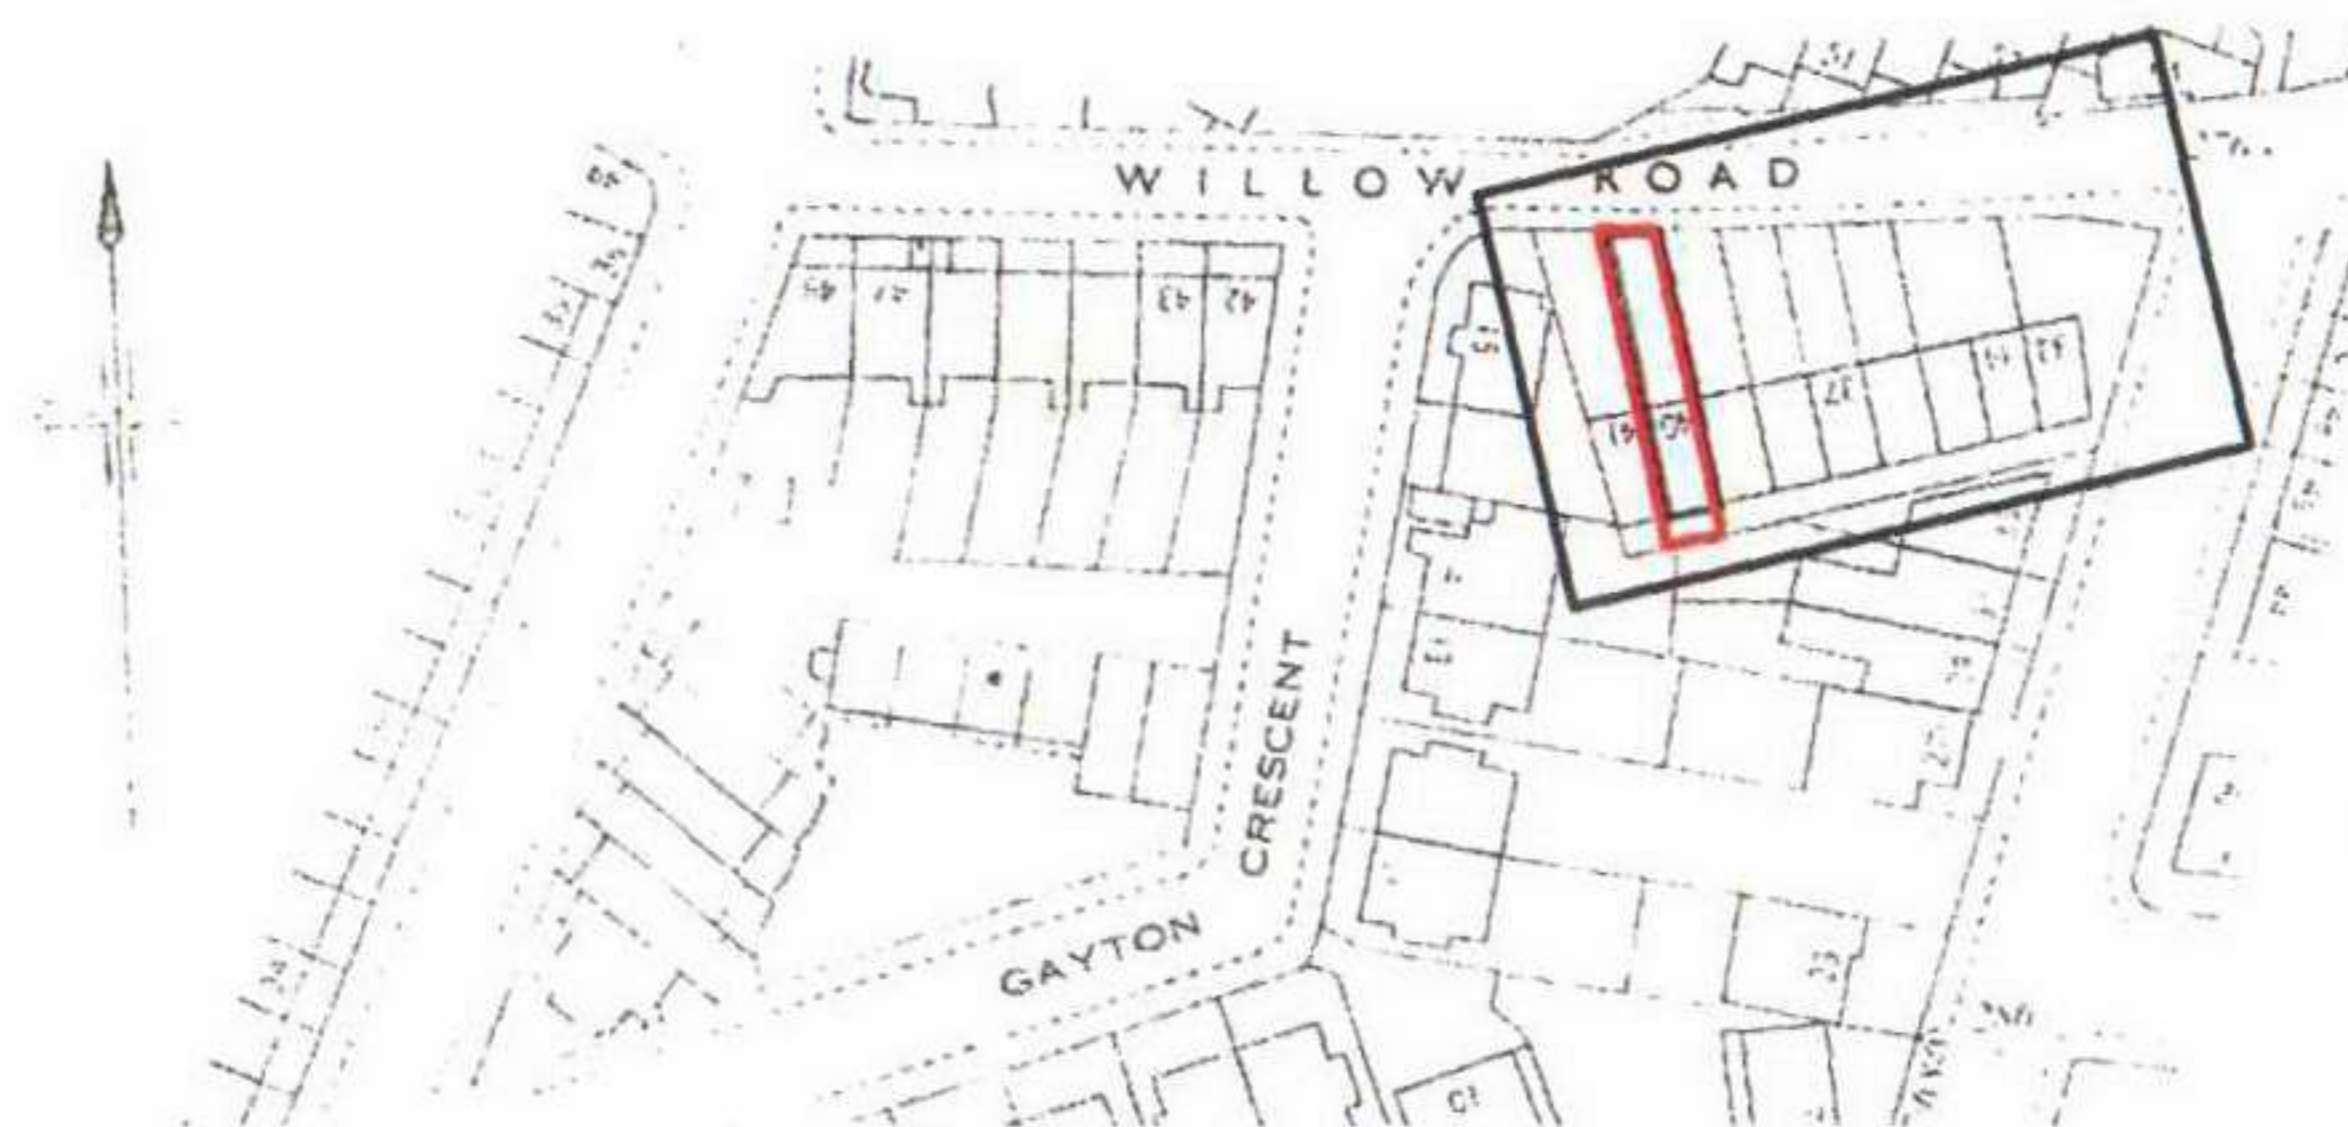


area of 1:200 drawing

Scale 1:1250

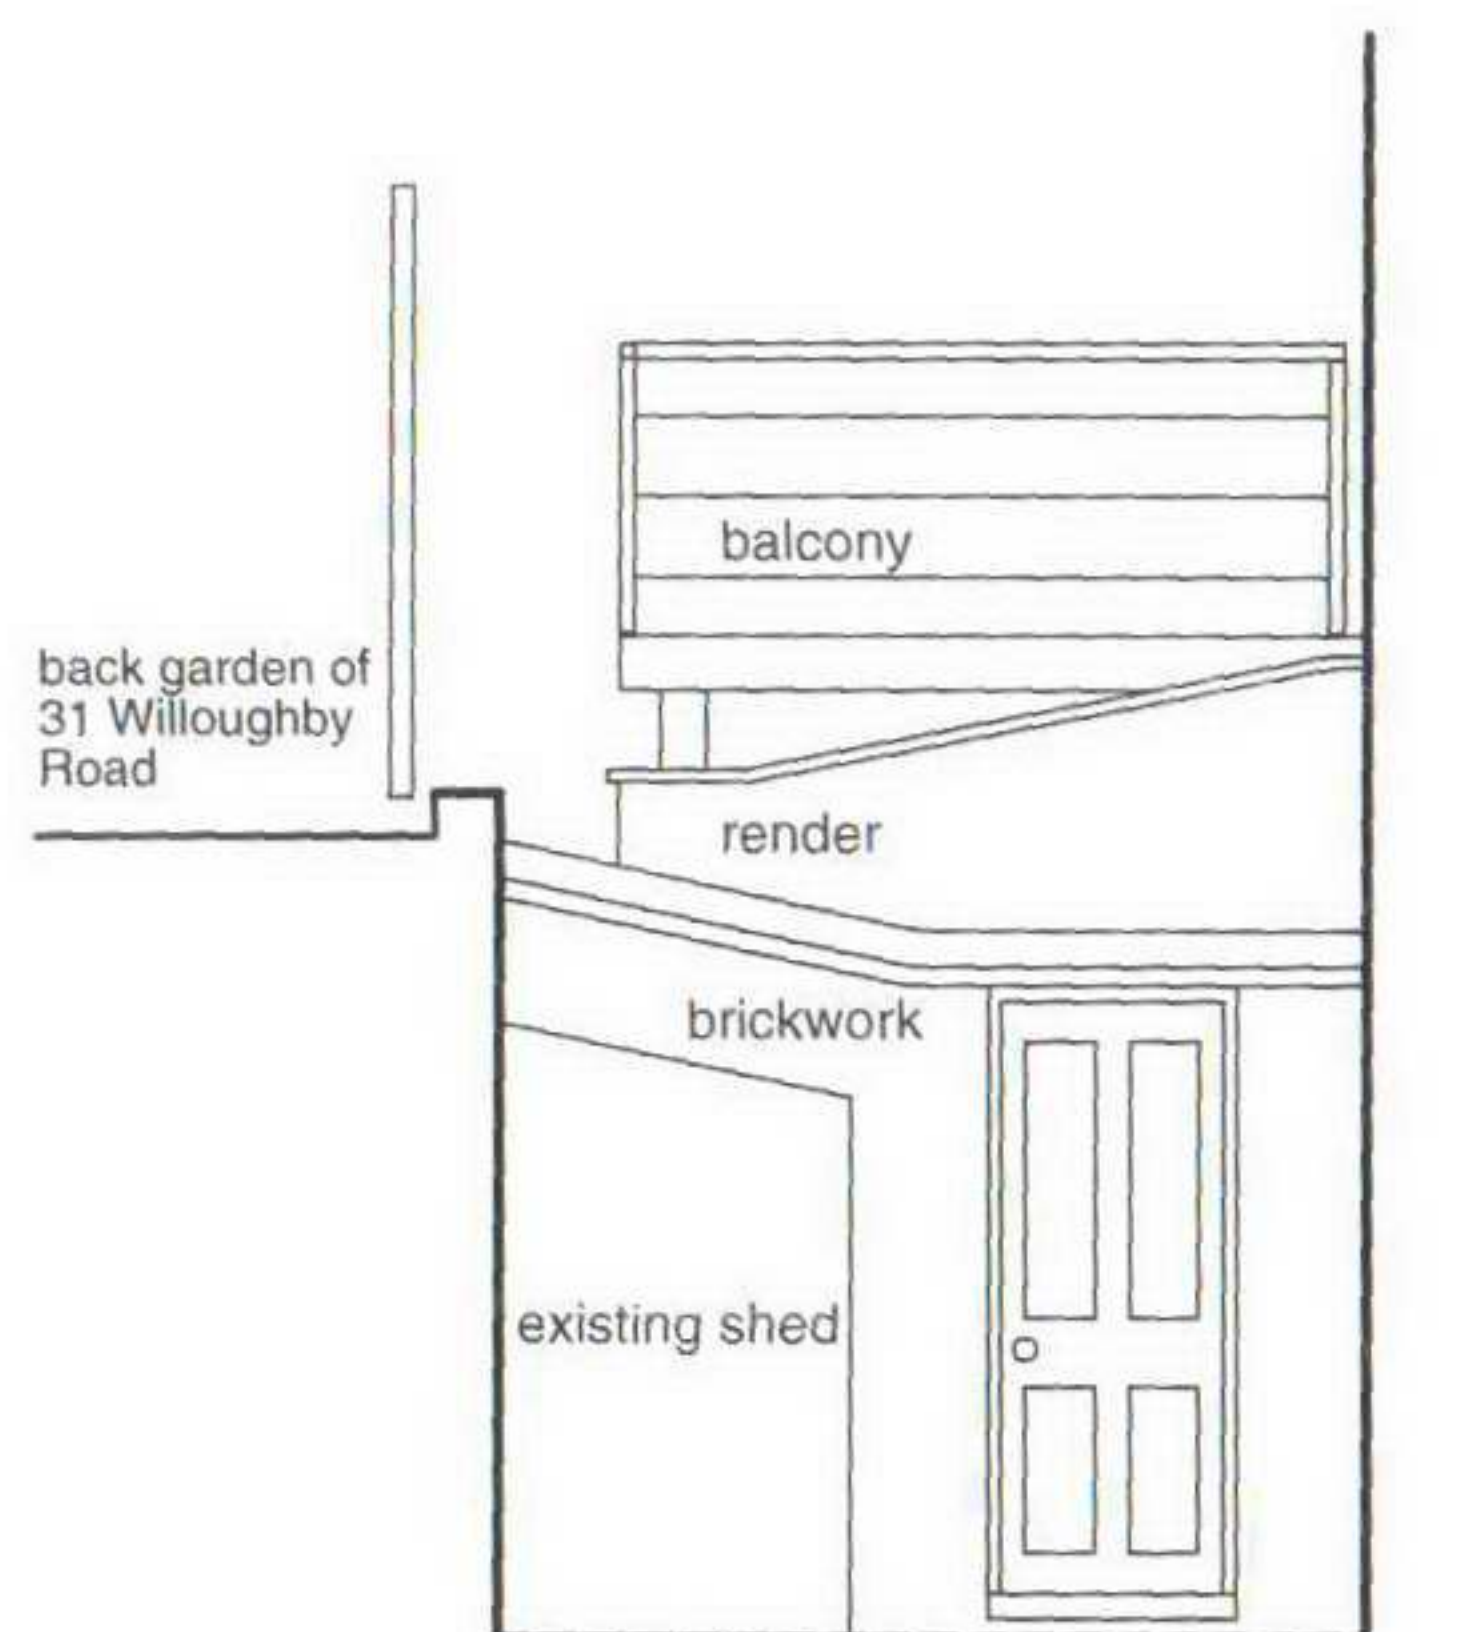

proposed hardwood  
 panelled door and  
 frame - painted black

VIEW A Scale 1:50

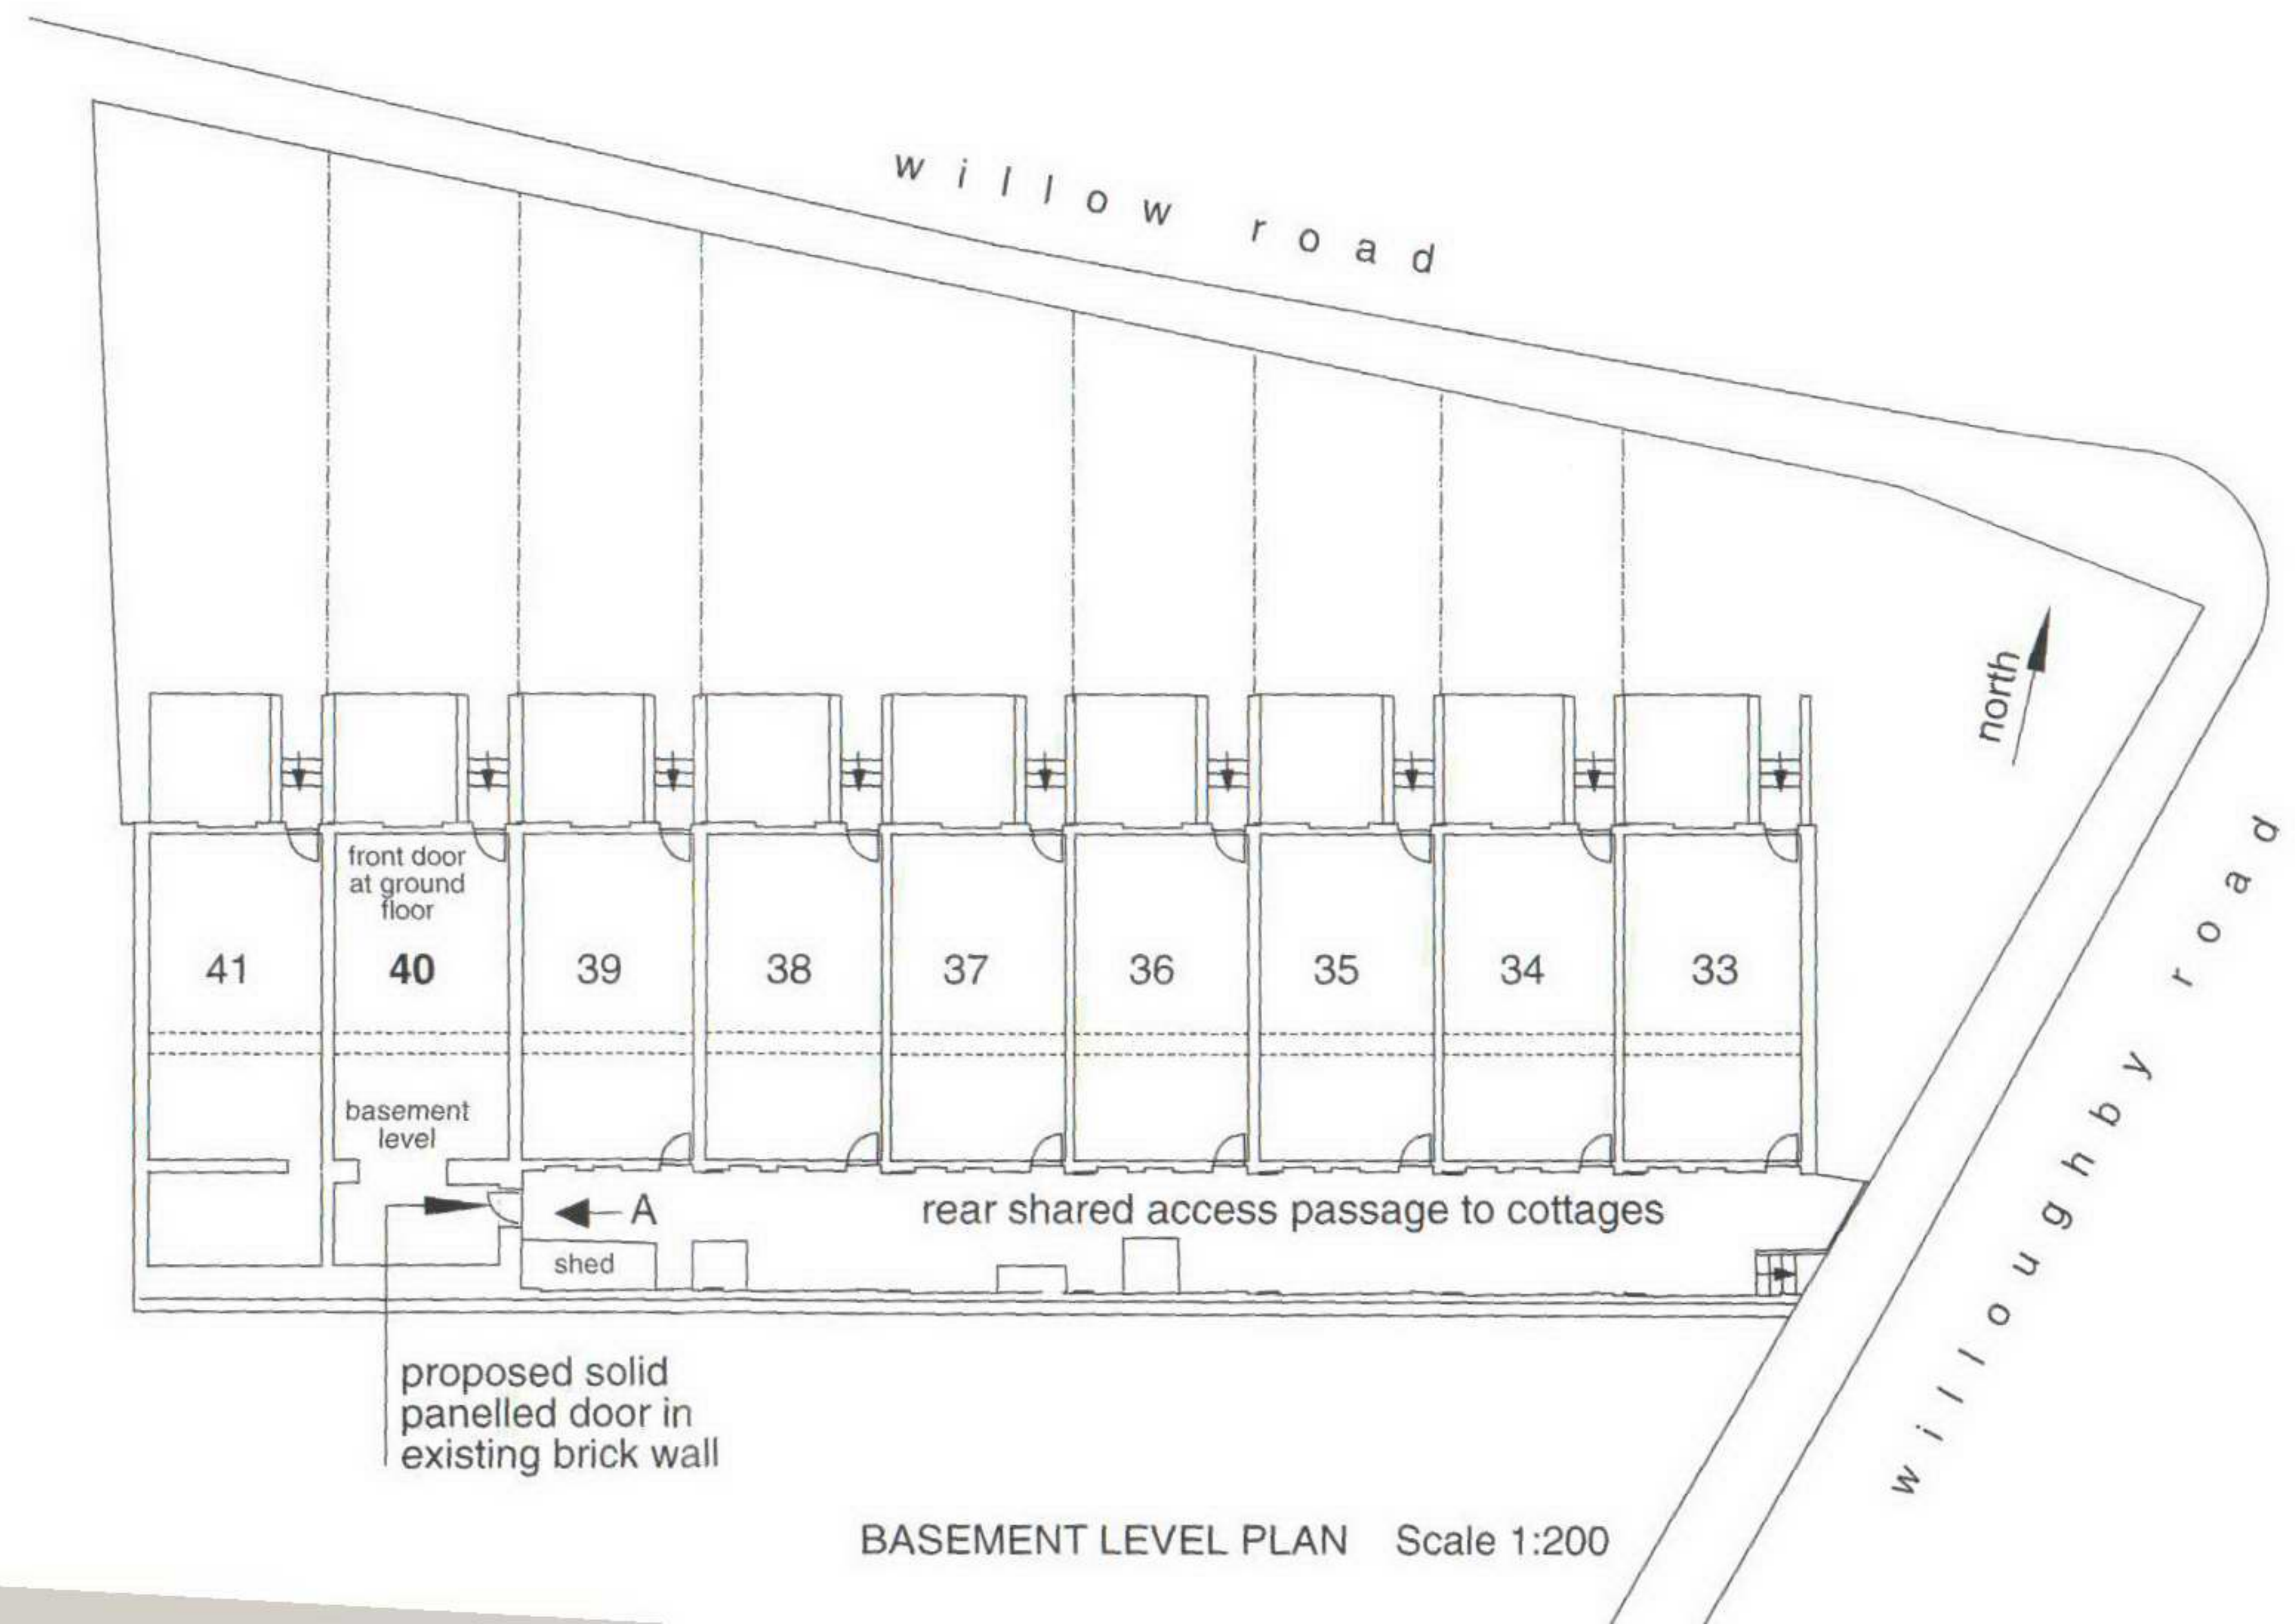

BASEMENT LEVEL PLAN Scale 1:200