


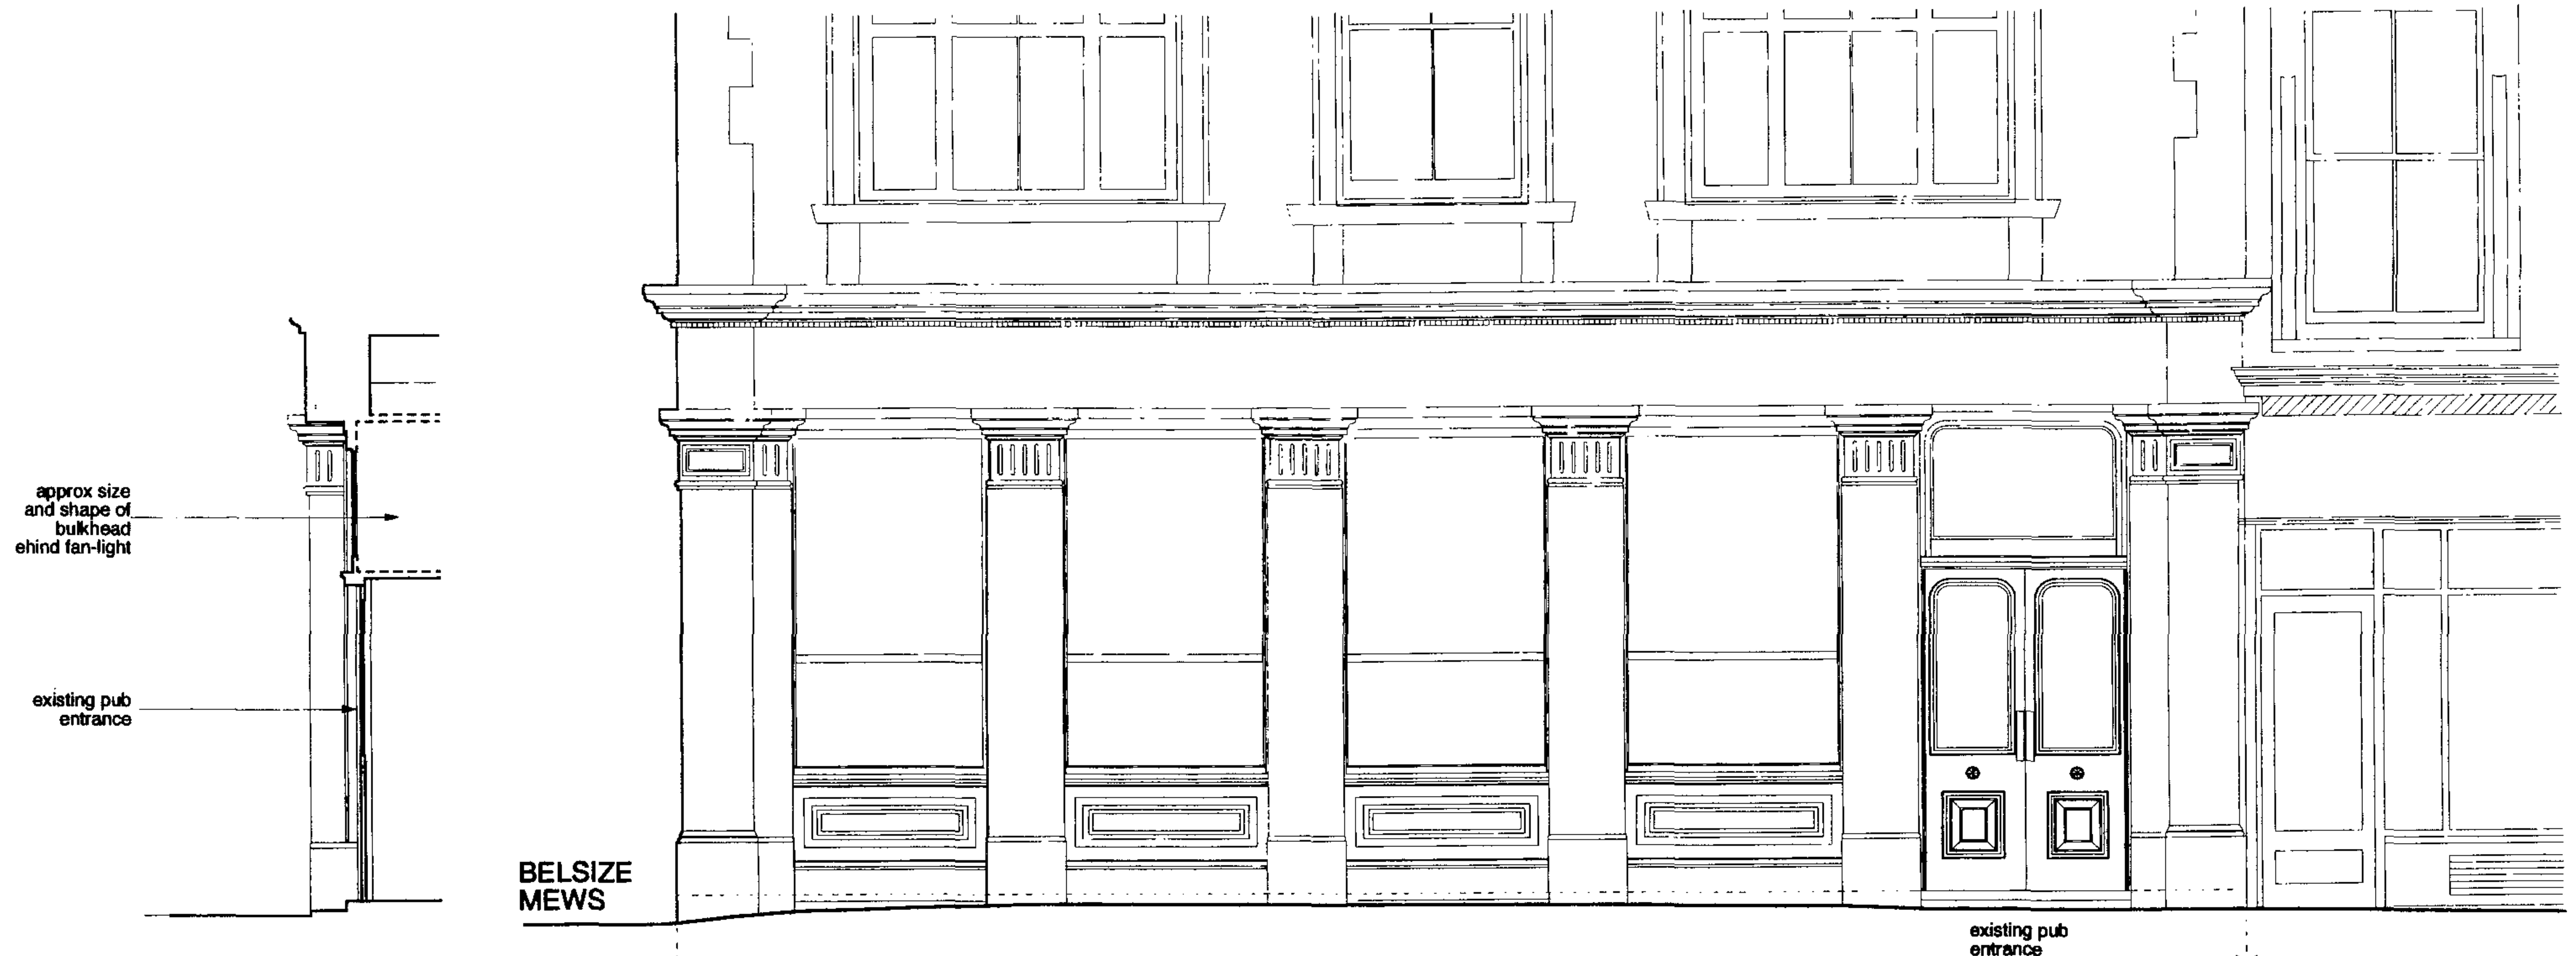

1
P01 SECTION AS EXISTING

2
P01 ELEVATION AS EXISTING


3
P01 PLAN AS EXISTING

DAVID COOK ARCHITECTS 56 Clerkenwell Road London EC1M 5PX Tel: 020 7490 5483 Fax: 020 7490 5486	Client BELSIZE LANE Ltd.	Scale 1:50 Date 10/06 Drawn PH/DC	Drawing Title EXISTING DRAWINGS
	Job Title BELSIZE TAVERN/ENTRANCE	1622/E P01	



1
P02 SECTION AS PROPOSED

2
P02 ELEVATION AS PROPOSED

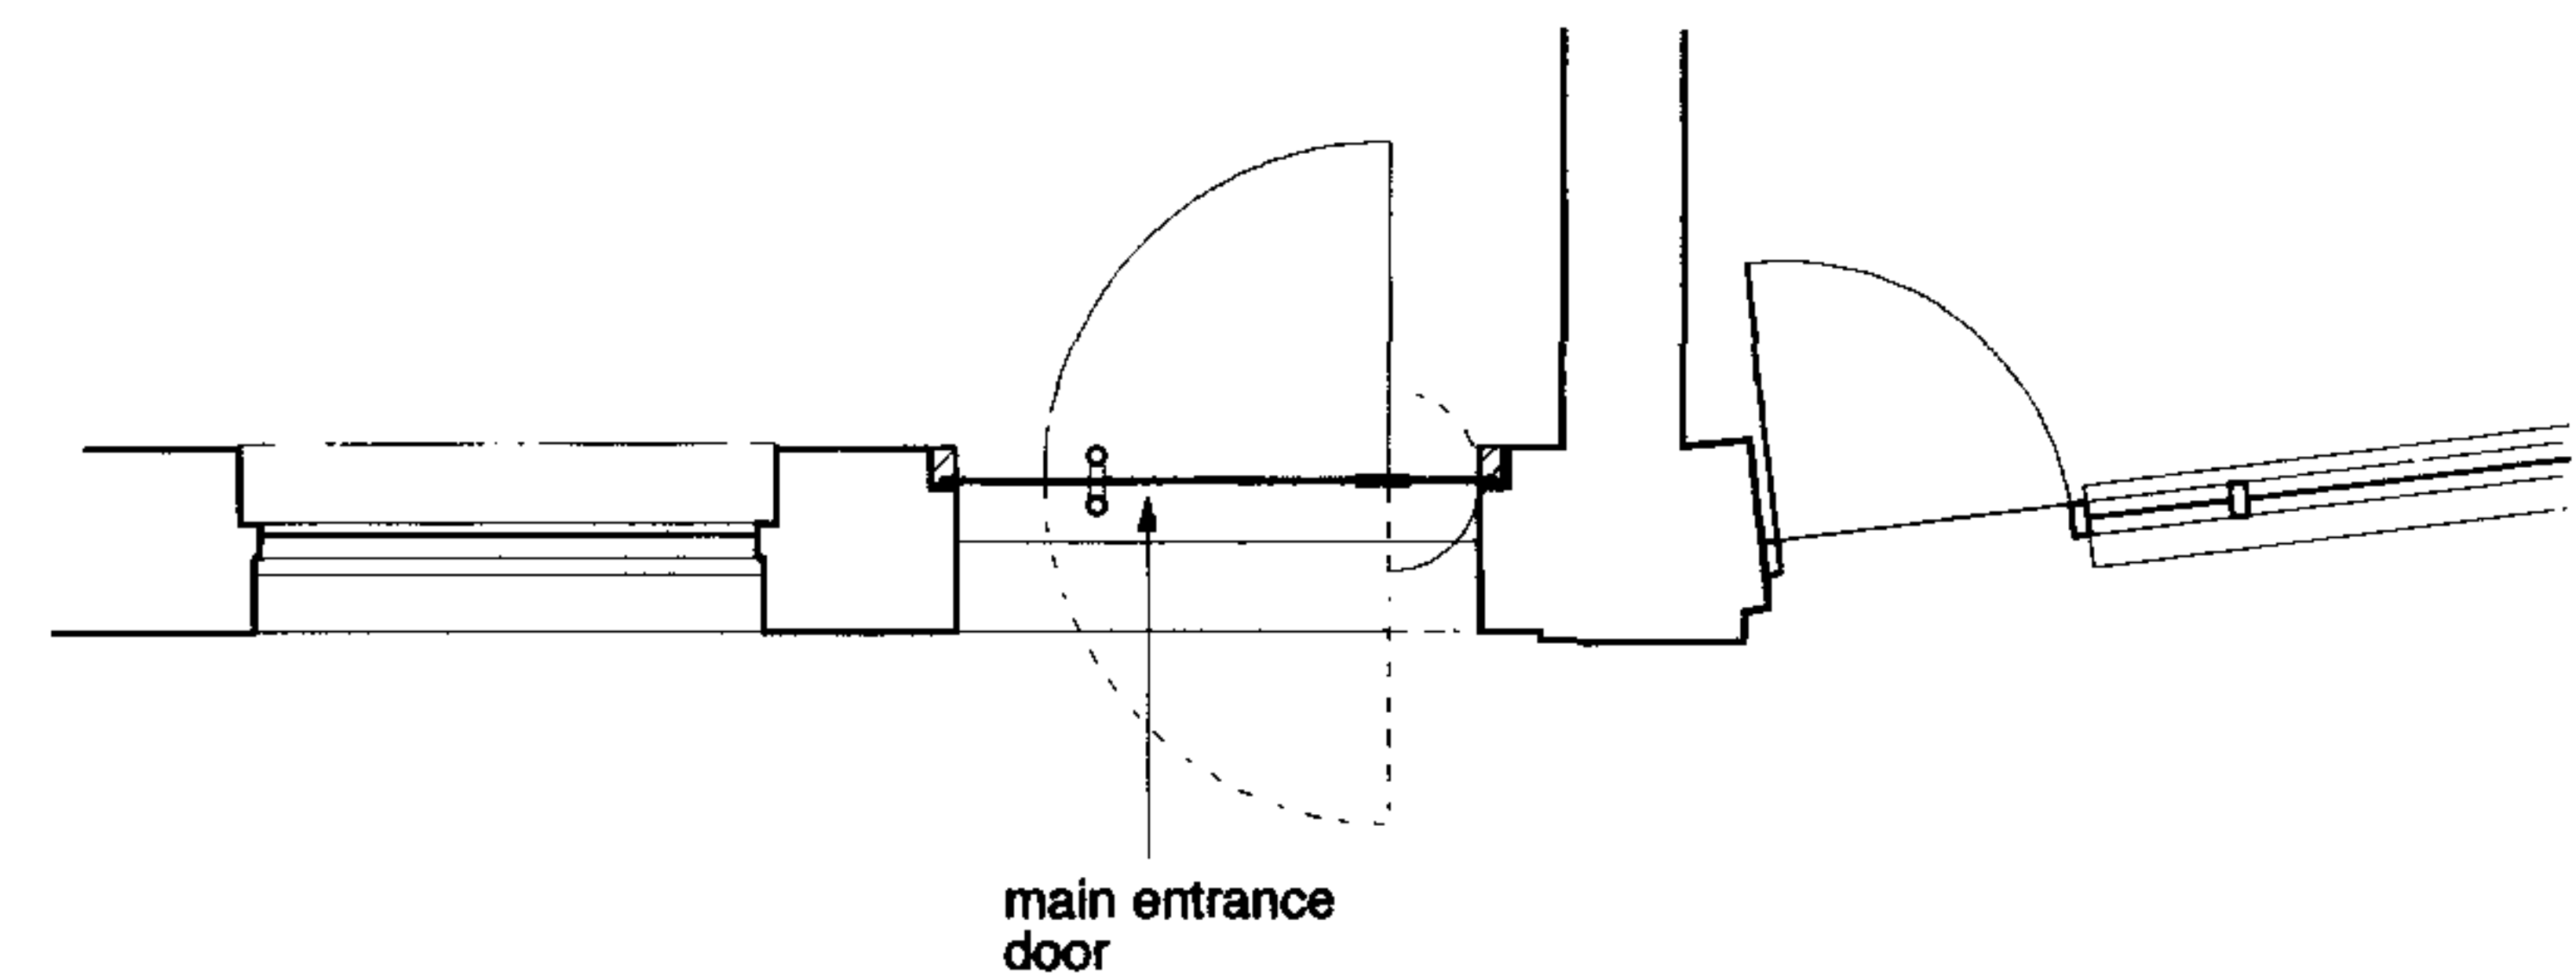

3
P02 PLAN AS PROPOSED

DAVID COOK ARCHITECTS

56 Clerkenwell Road
London EC1M 5PX

Tel: 020 7490 5483 Fax: 020 7490 5486

Client

BELSIZE LANE Ltd.

Scale

1:50

Date

10/06

Drawn

PH/DC

Drawing Title

PROPOSED DRAWINGS

Job Title

BELSIZE TAVERN/ENTRANCE

1622/E

P02