


TYPICAL SECTION OF AN
ACOUSTIC LOUVRE.

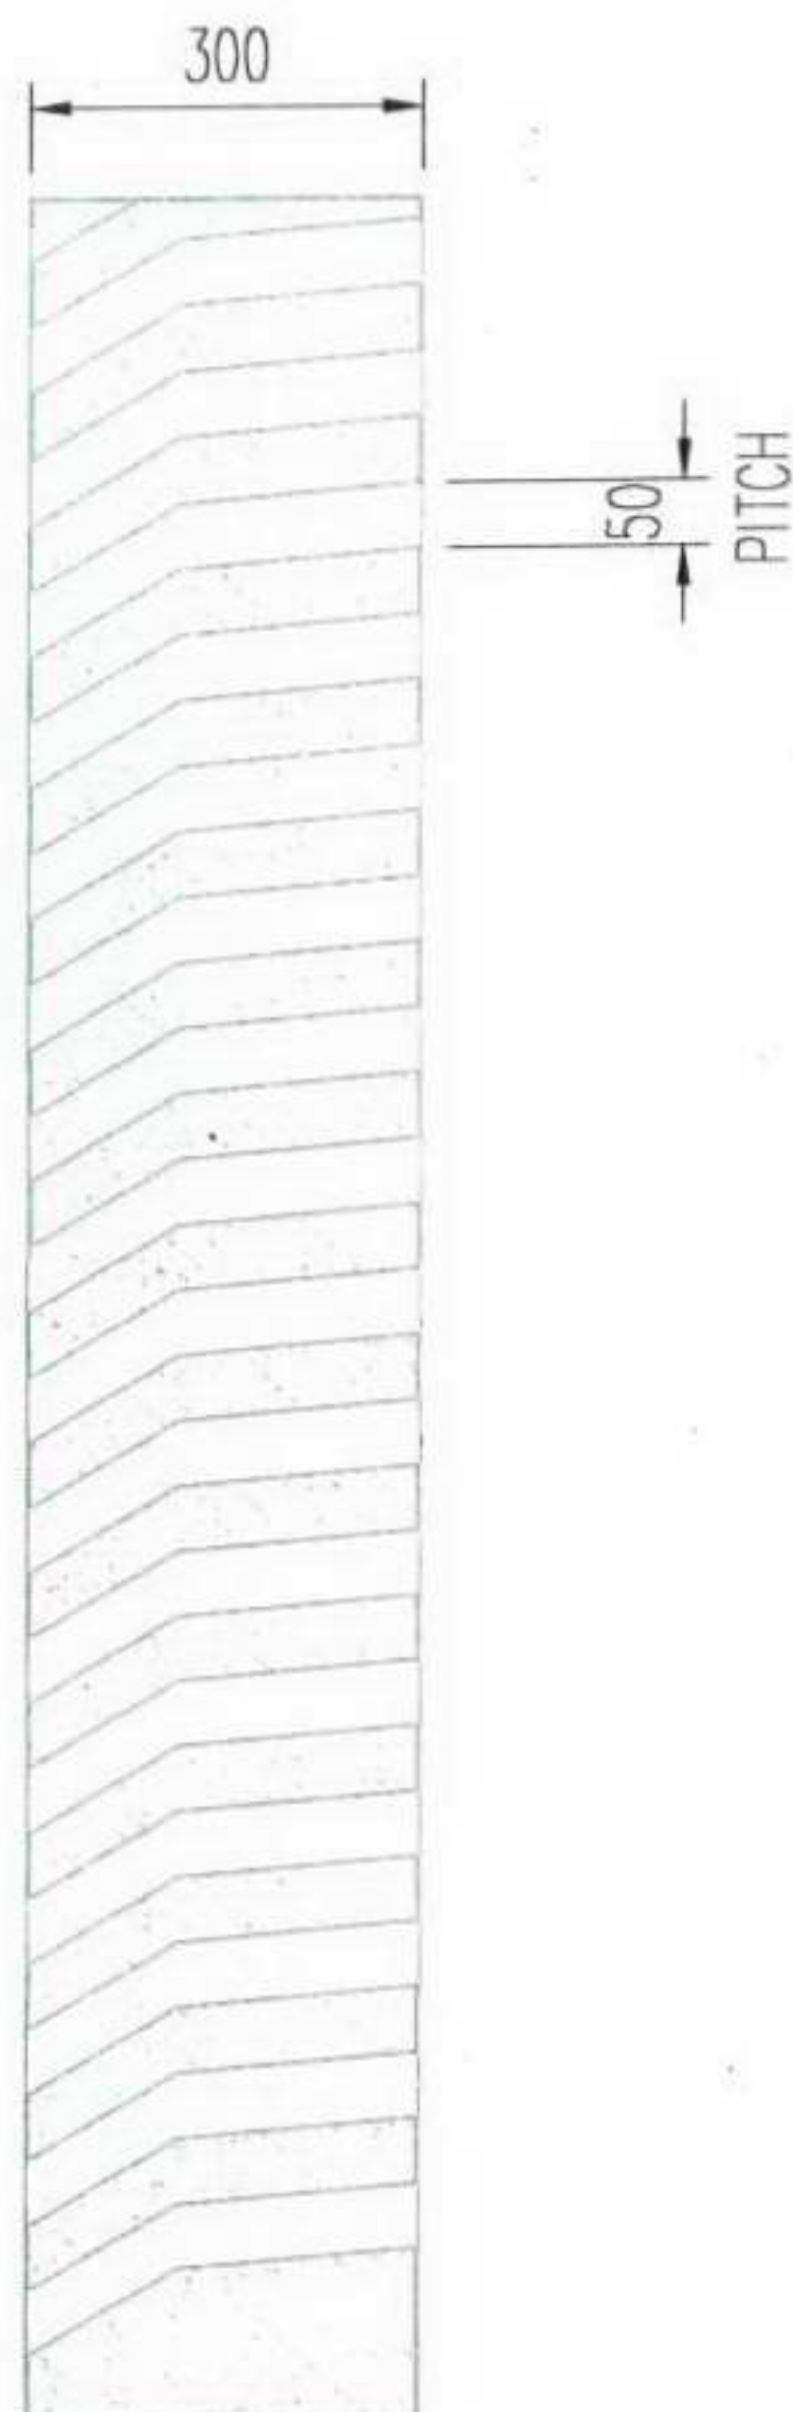

The Weatherite Group

Air Conditioning Equipment Manufacturing, Installation, Service & Maintenance, Aluminium Shopfronts & Roller Shutters, Fire Detection & Protection Systems, Roof Lights, Electrical Control Panels, Control System Design & Install.

Weatherite Manufacturing Ltd.
Weatherite Shopfronts & Shutters Ltd.
Weatherite Fire Systems Ltd.

Weatherite Architectural Products Ltd.


Weatherite Building Services Ltd.,
Weatherite Service & Maintenance Ltd.
Weatherite Electrical Ltd.



SOUTH WEST ELEVATION (N.T.S)

AS EXISTING

COL 068/06

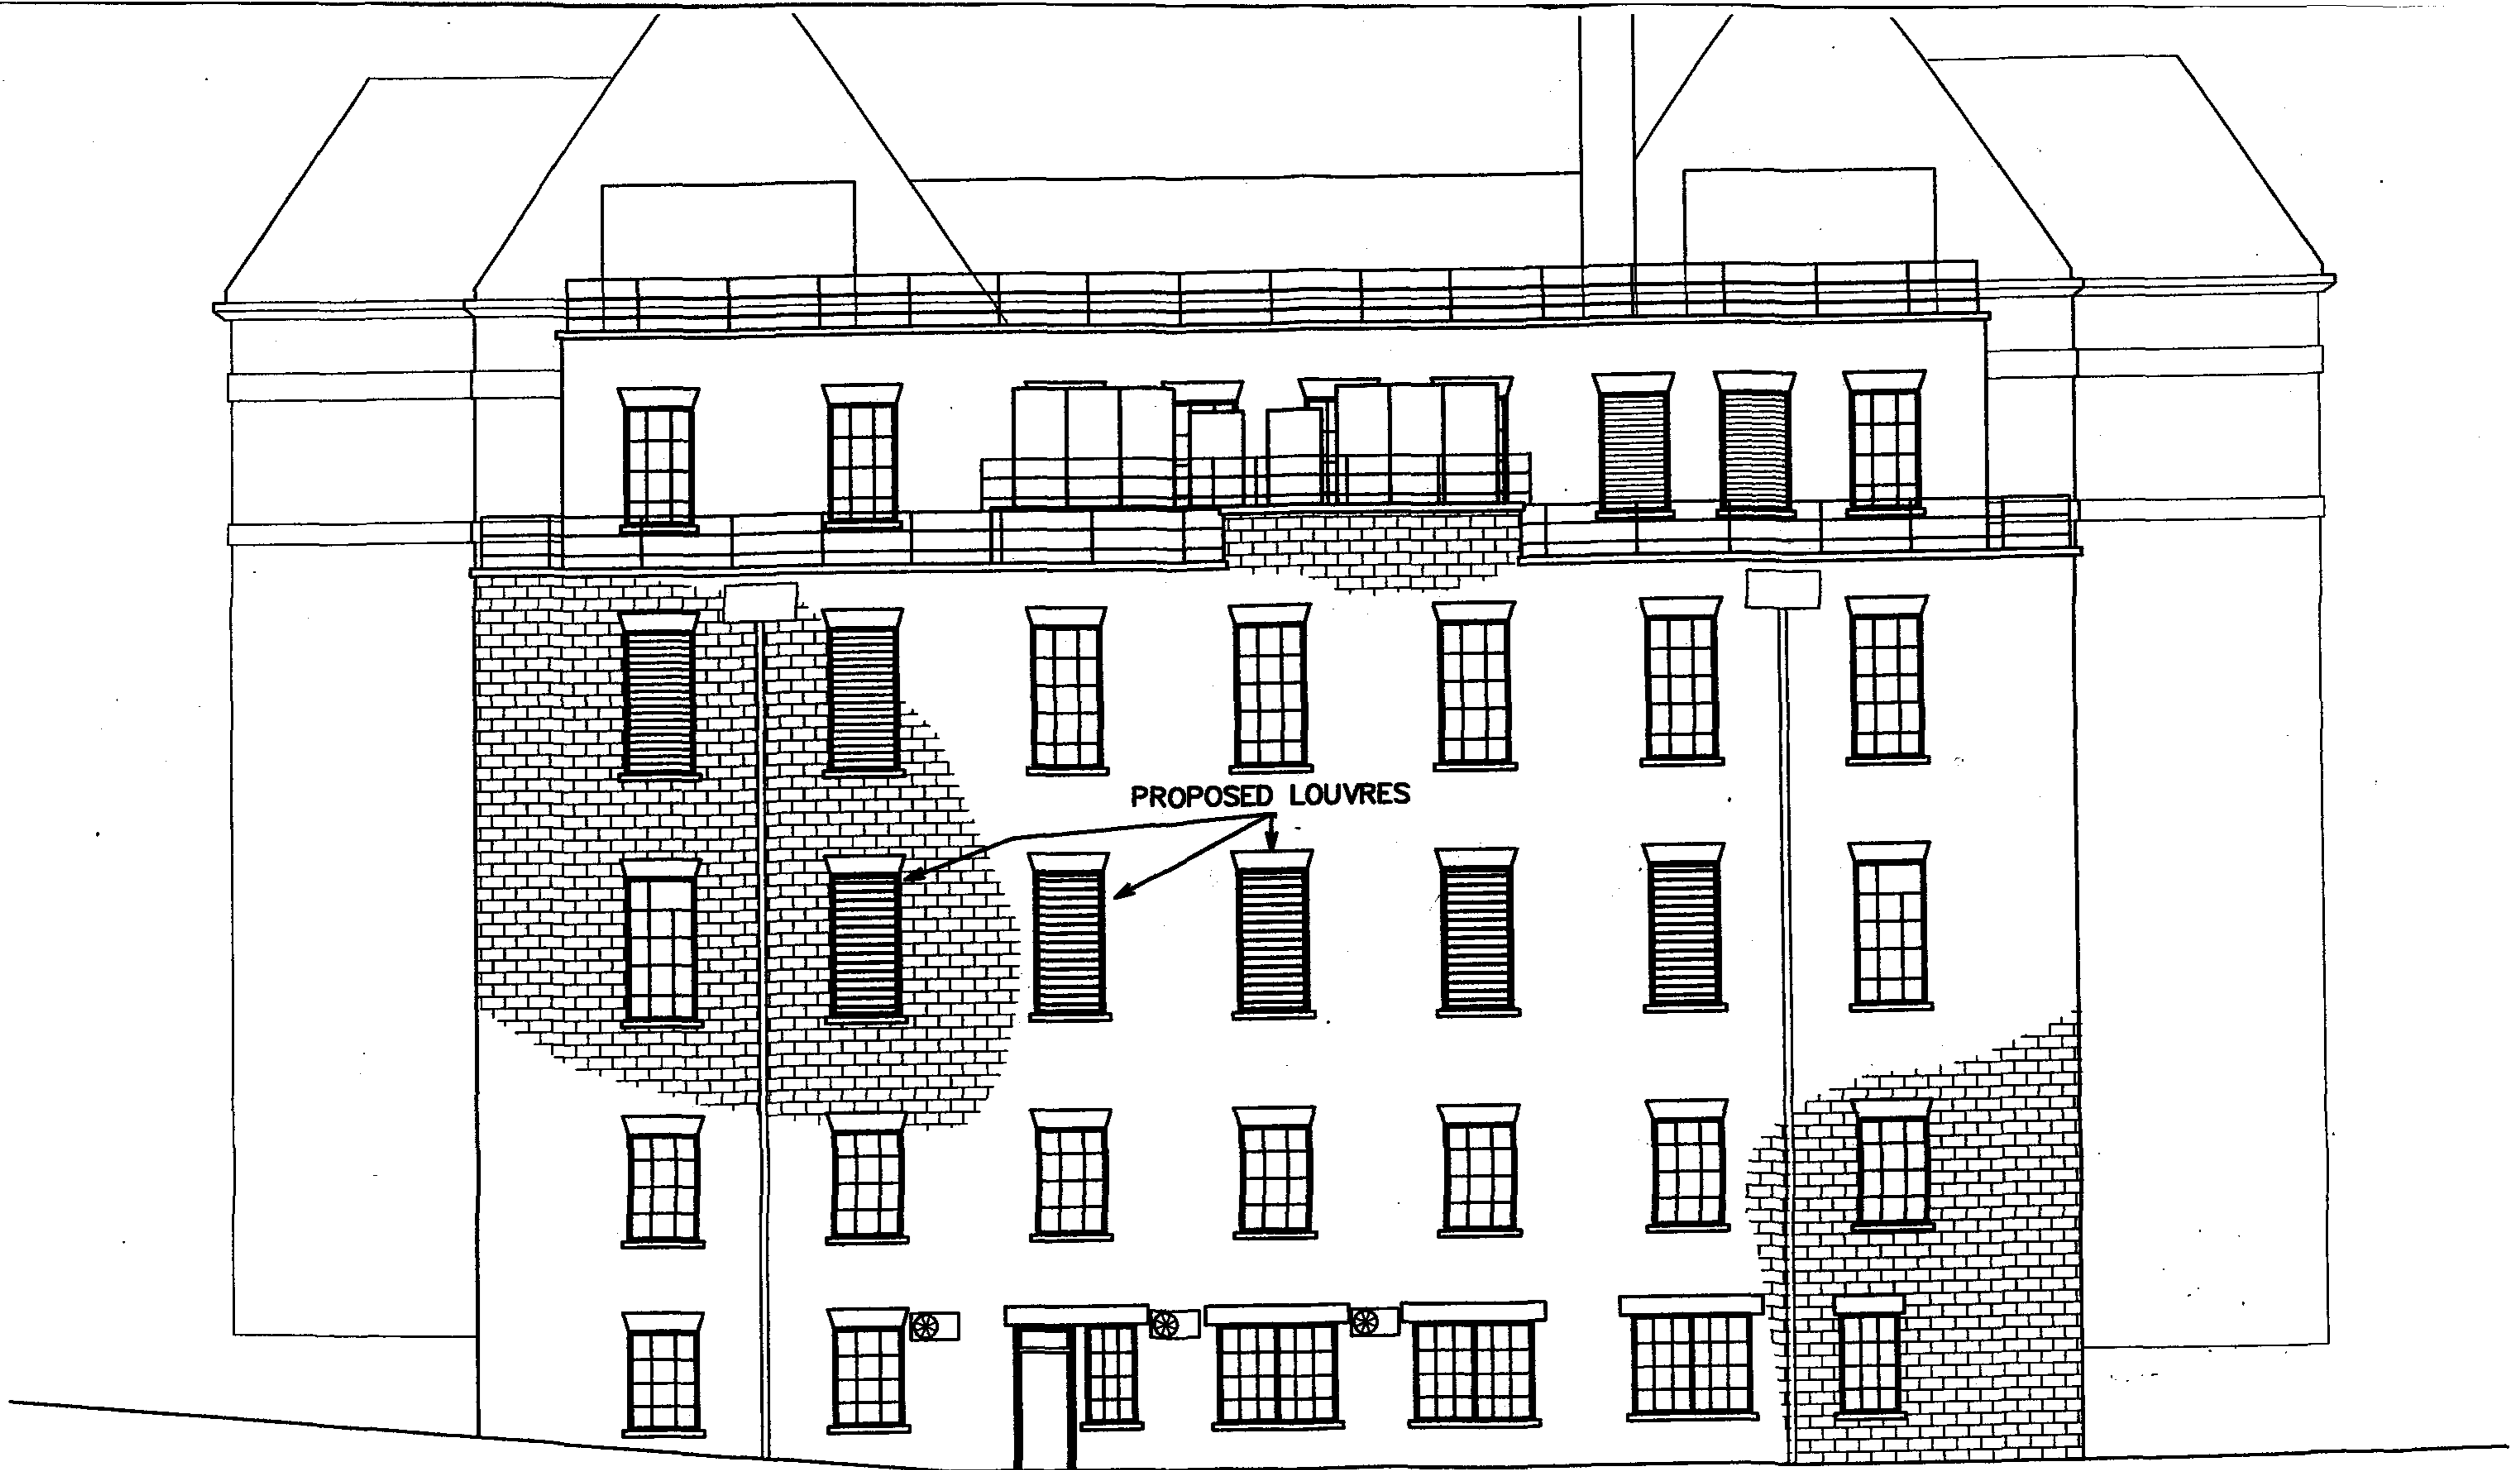

SOUTH WEST ELEVATION (N.T.S.)
SHOWING PROPOSED 1ST FLOOR LOUVRES

COL 068 / 06

PROPOSED LOUVRES
 ELEVATION FOR