





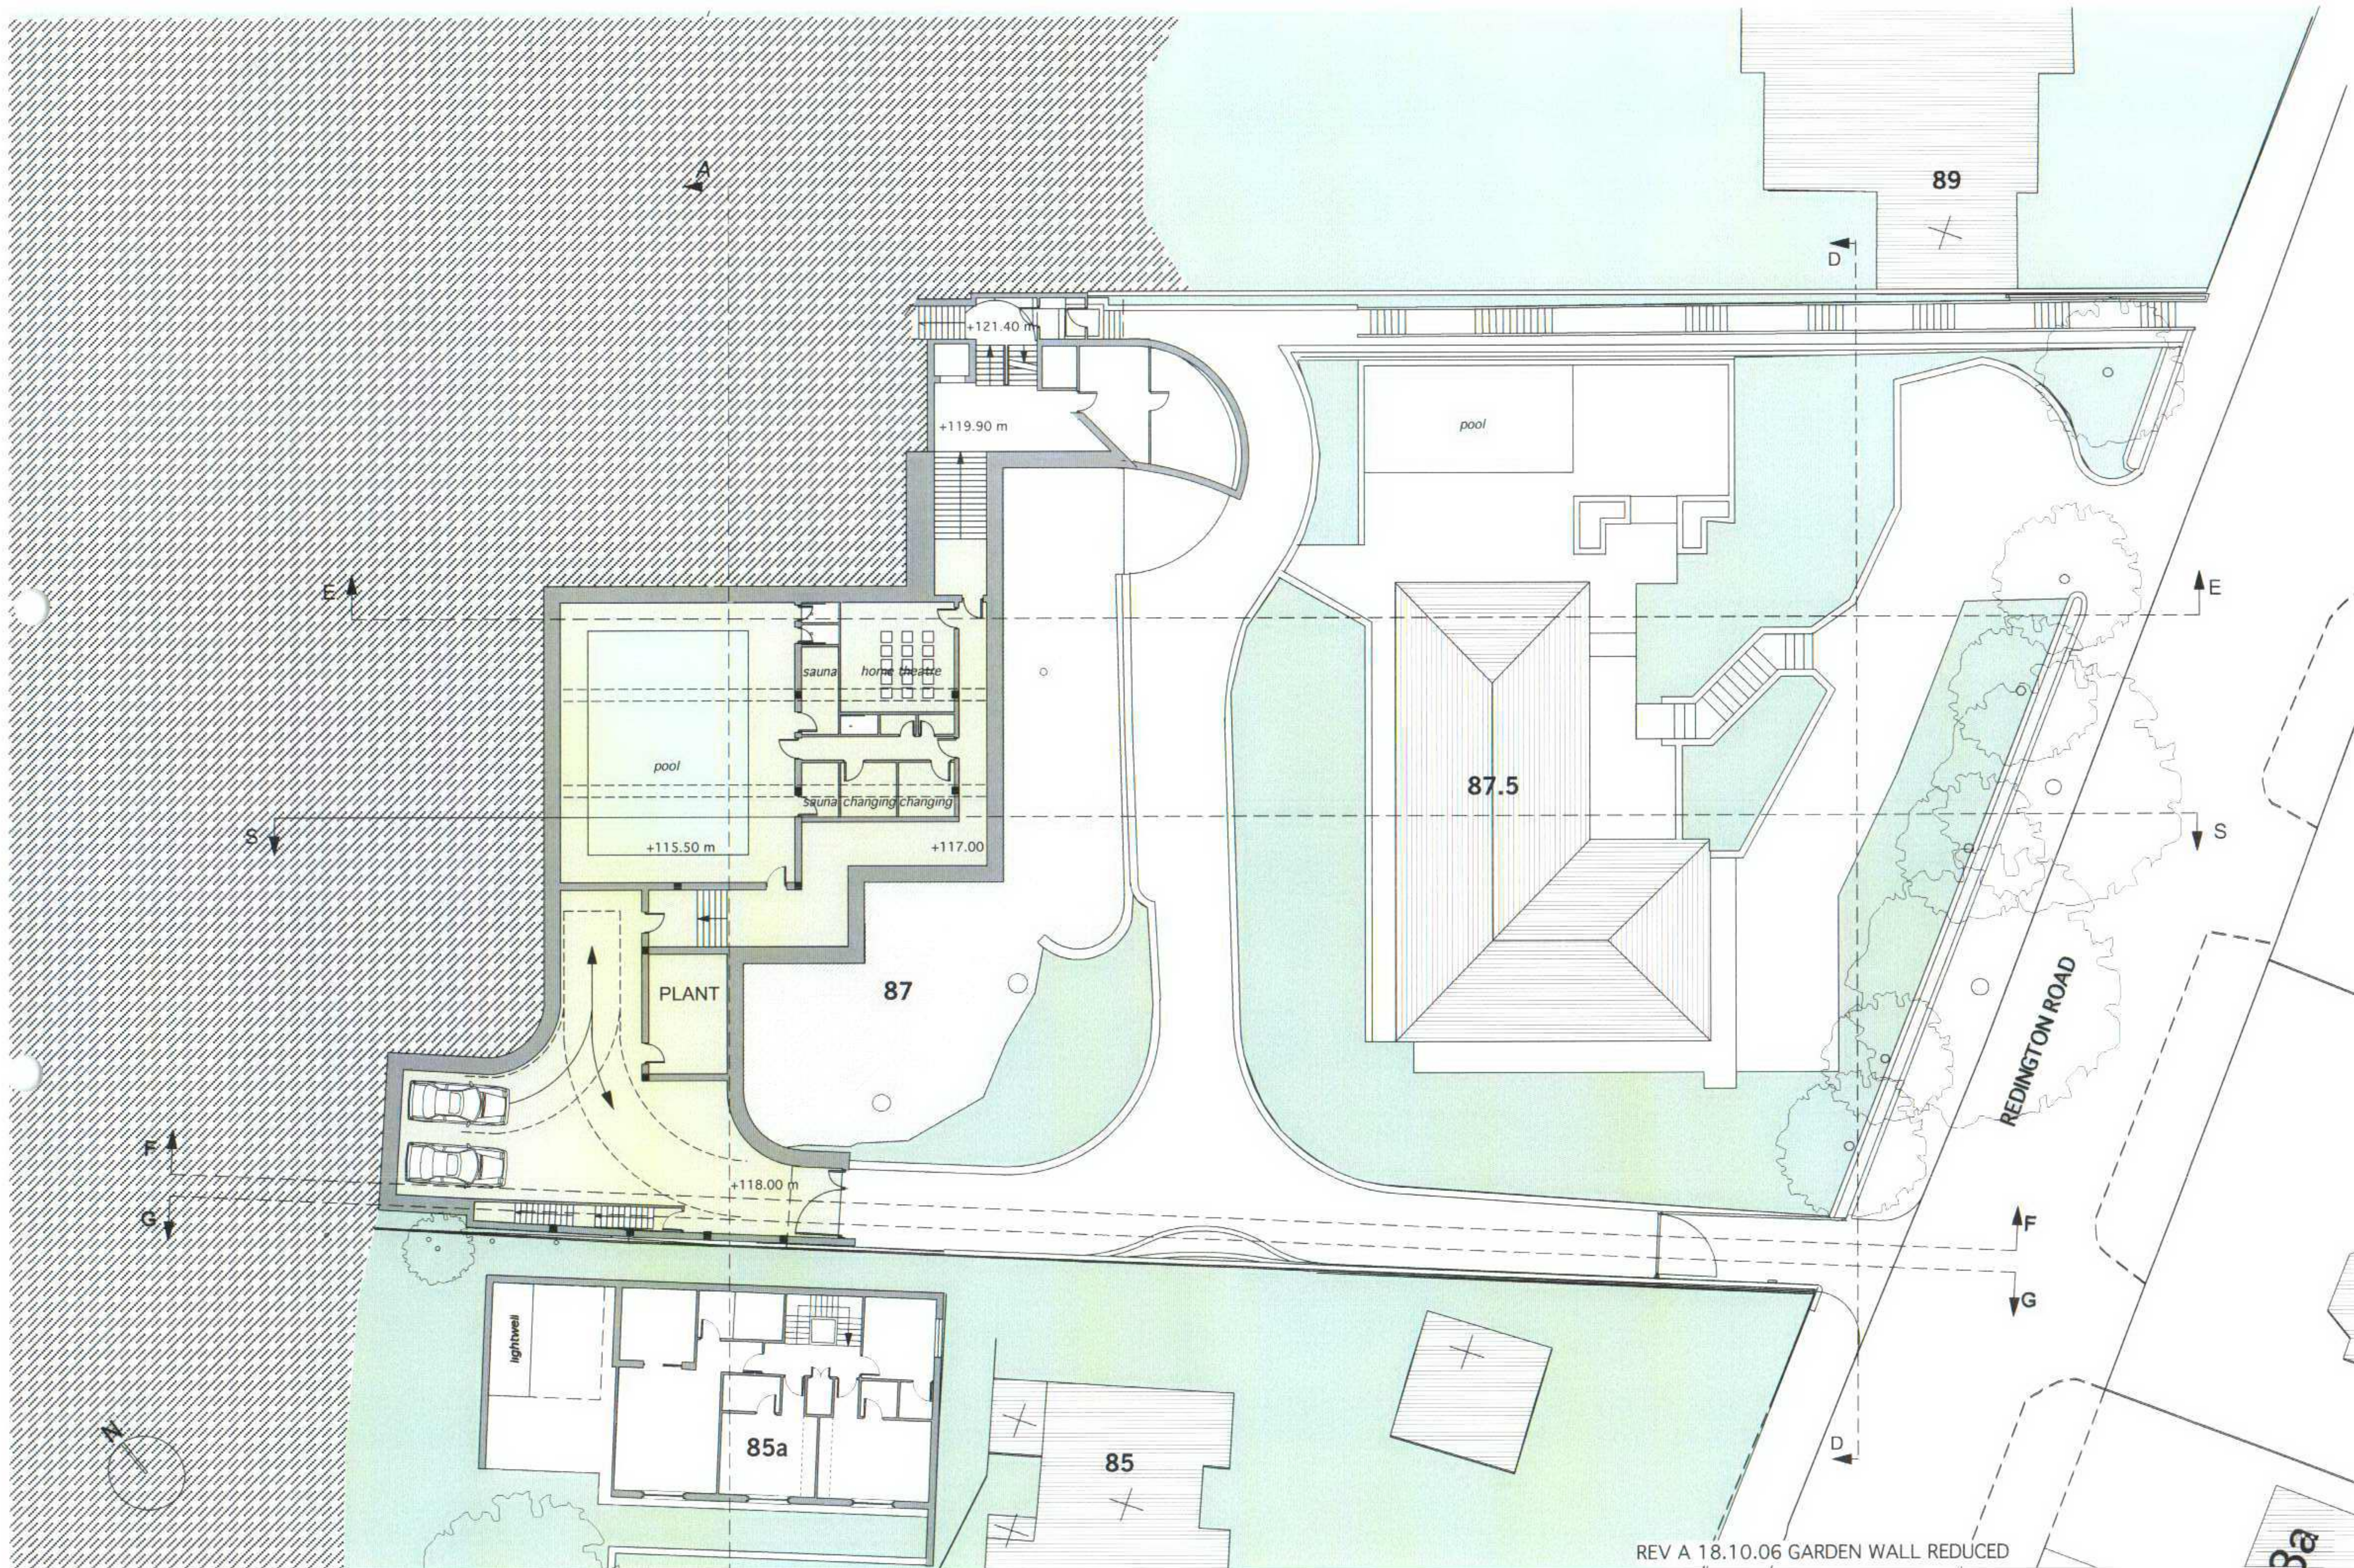

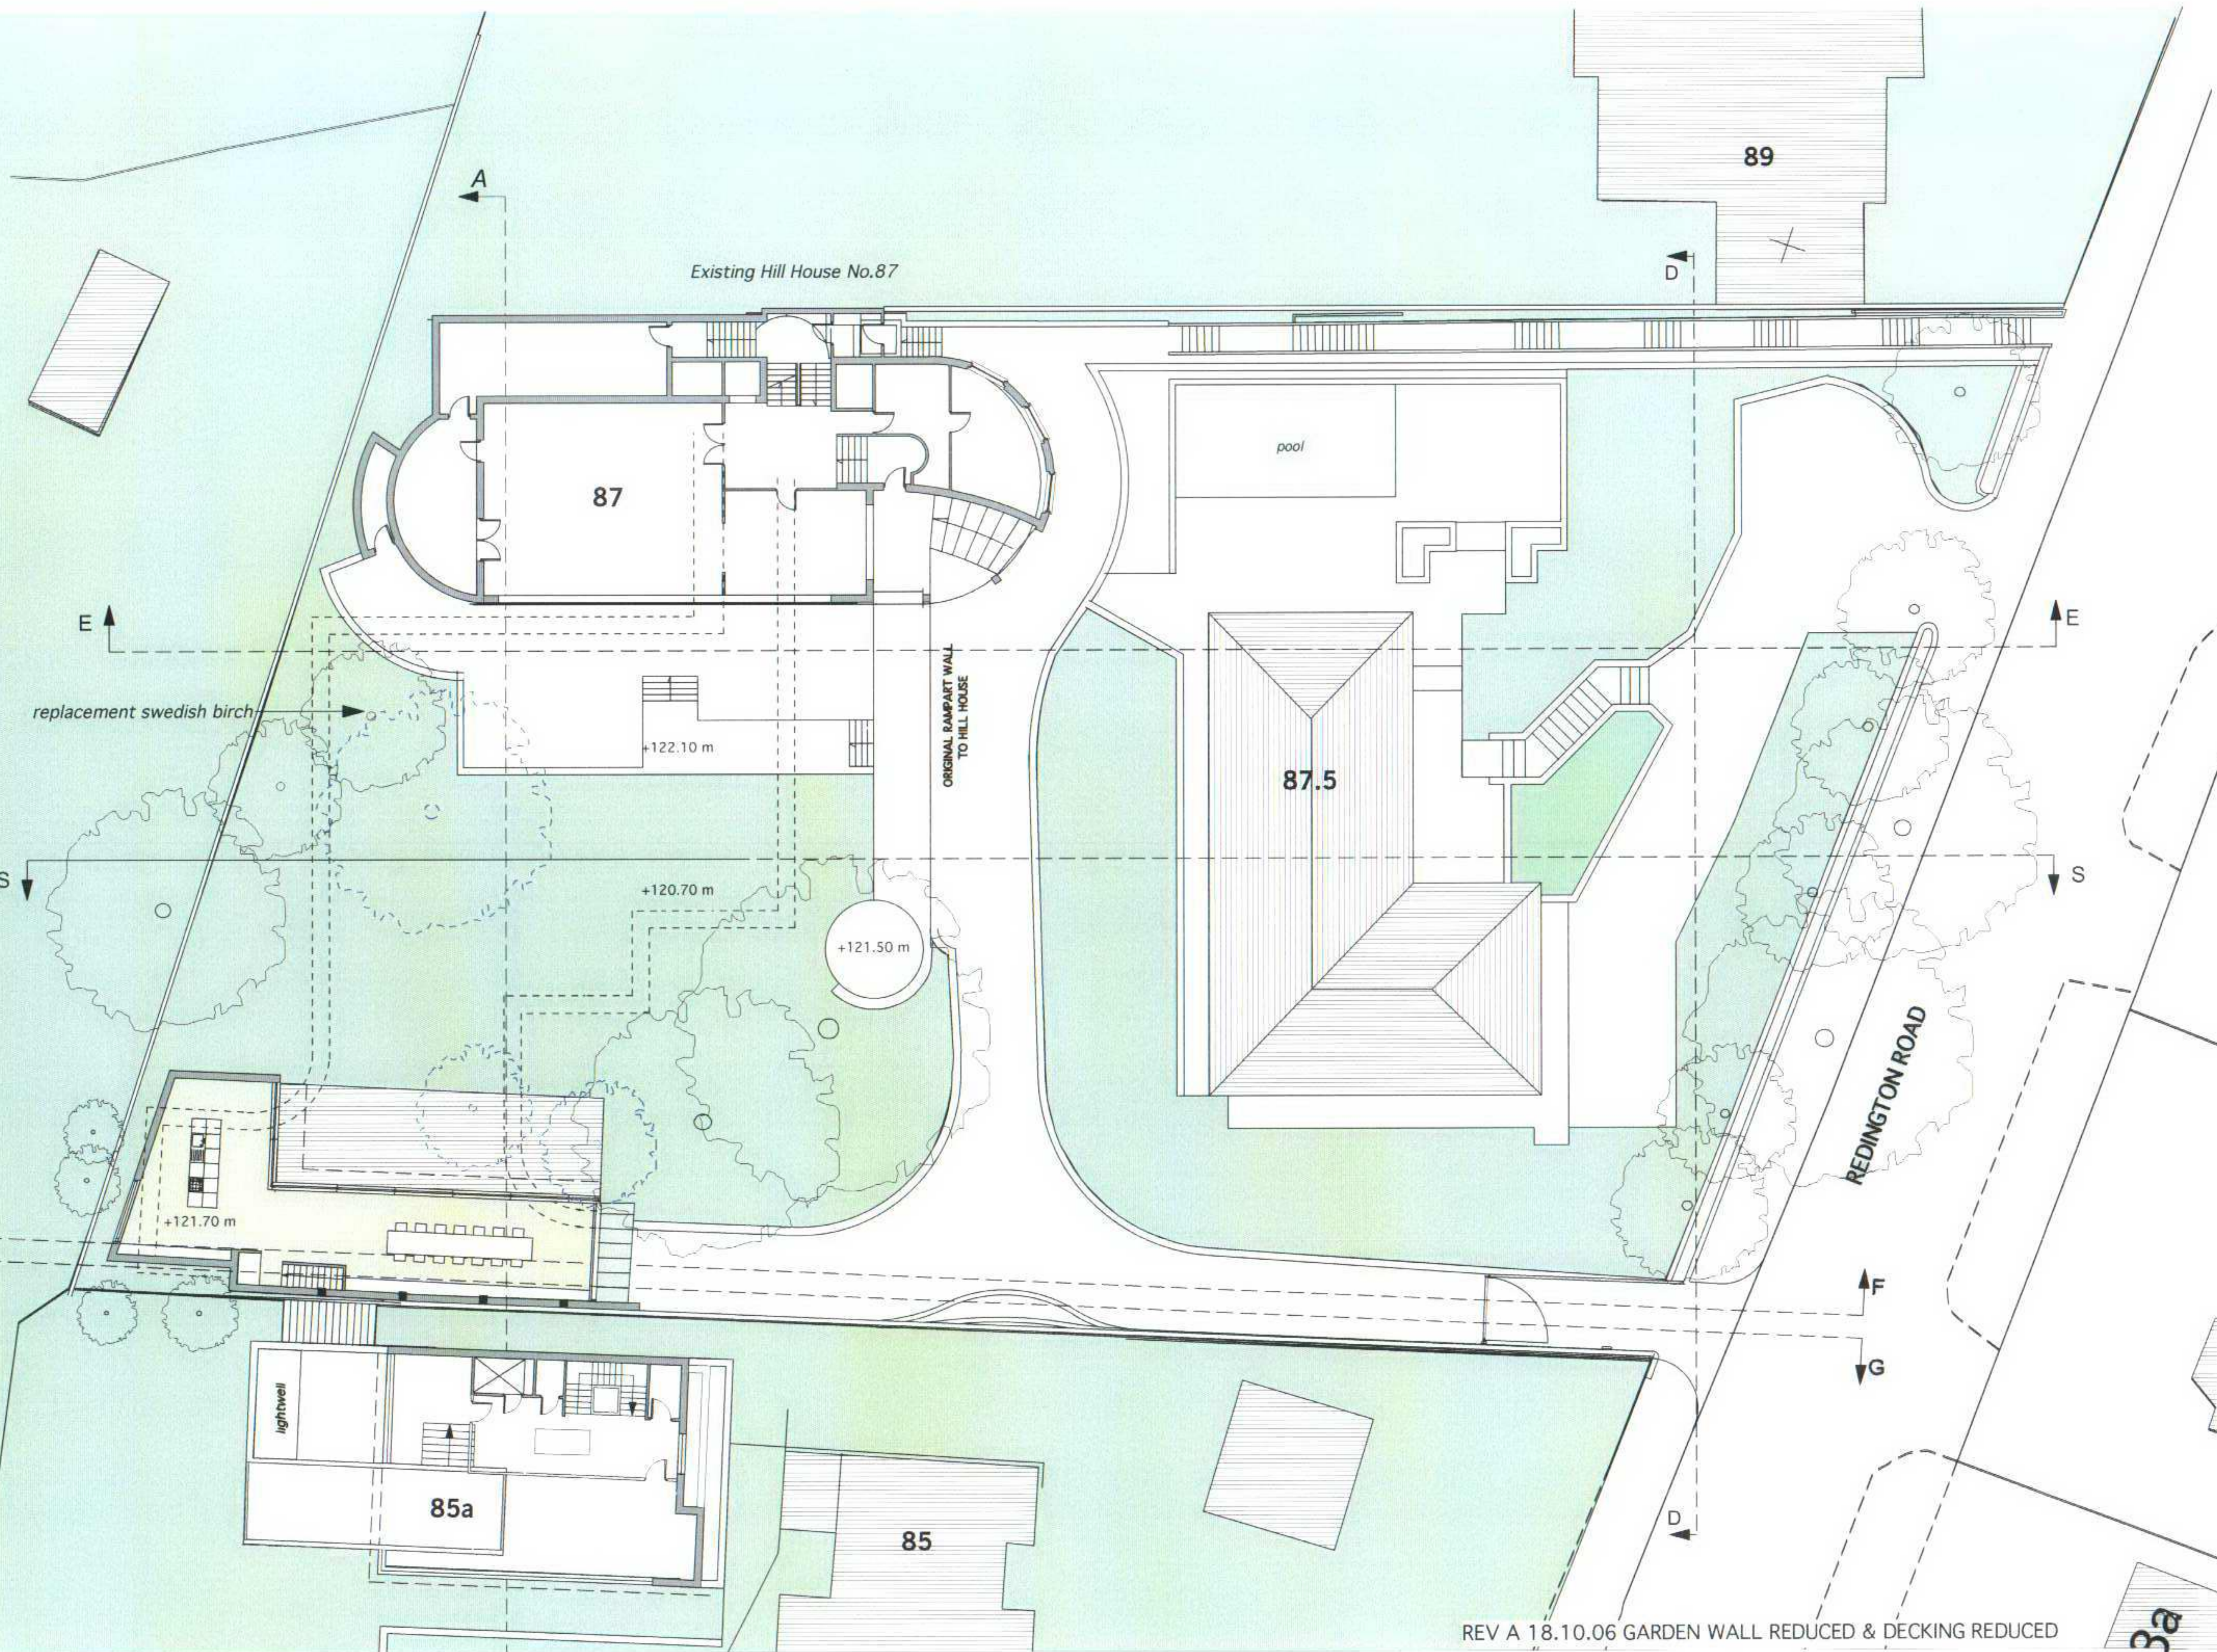

REV A 18.10.06 GARDEN WALL REDUCED & DECKING REDUCED

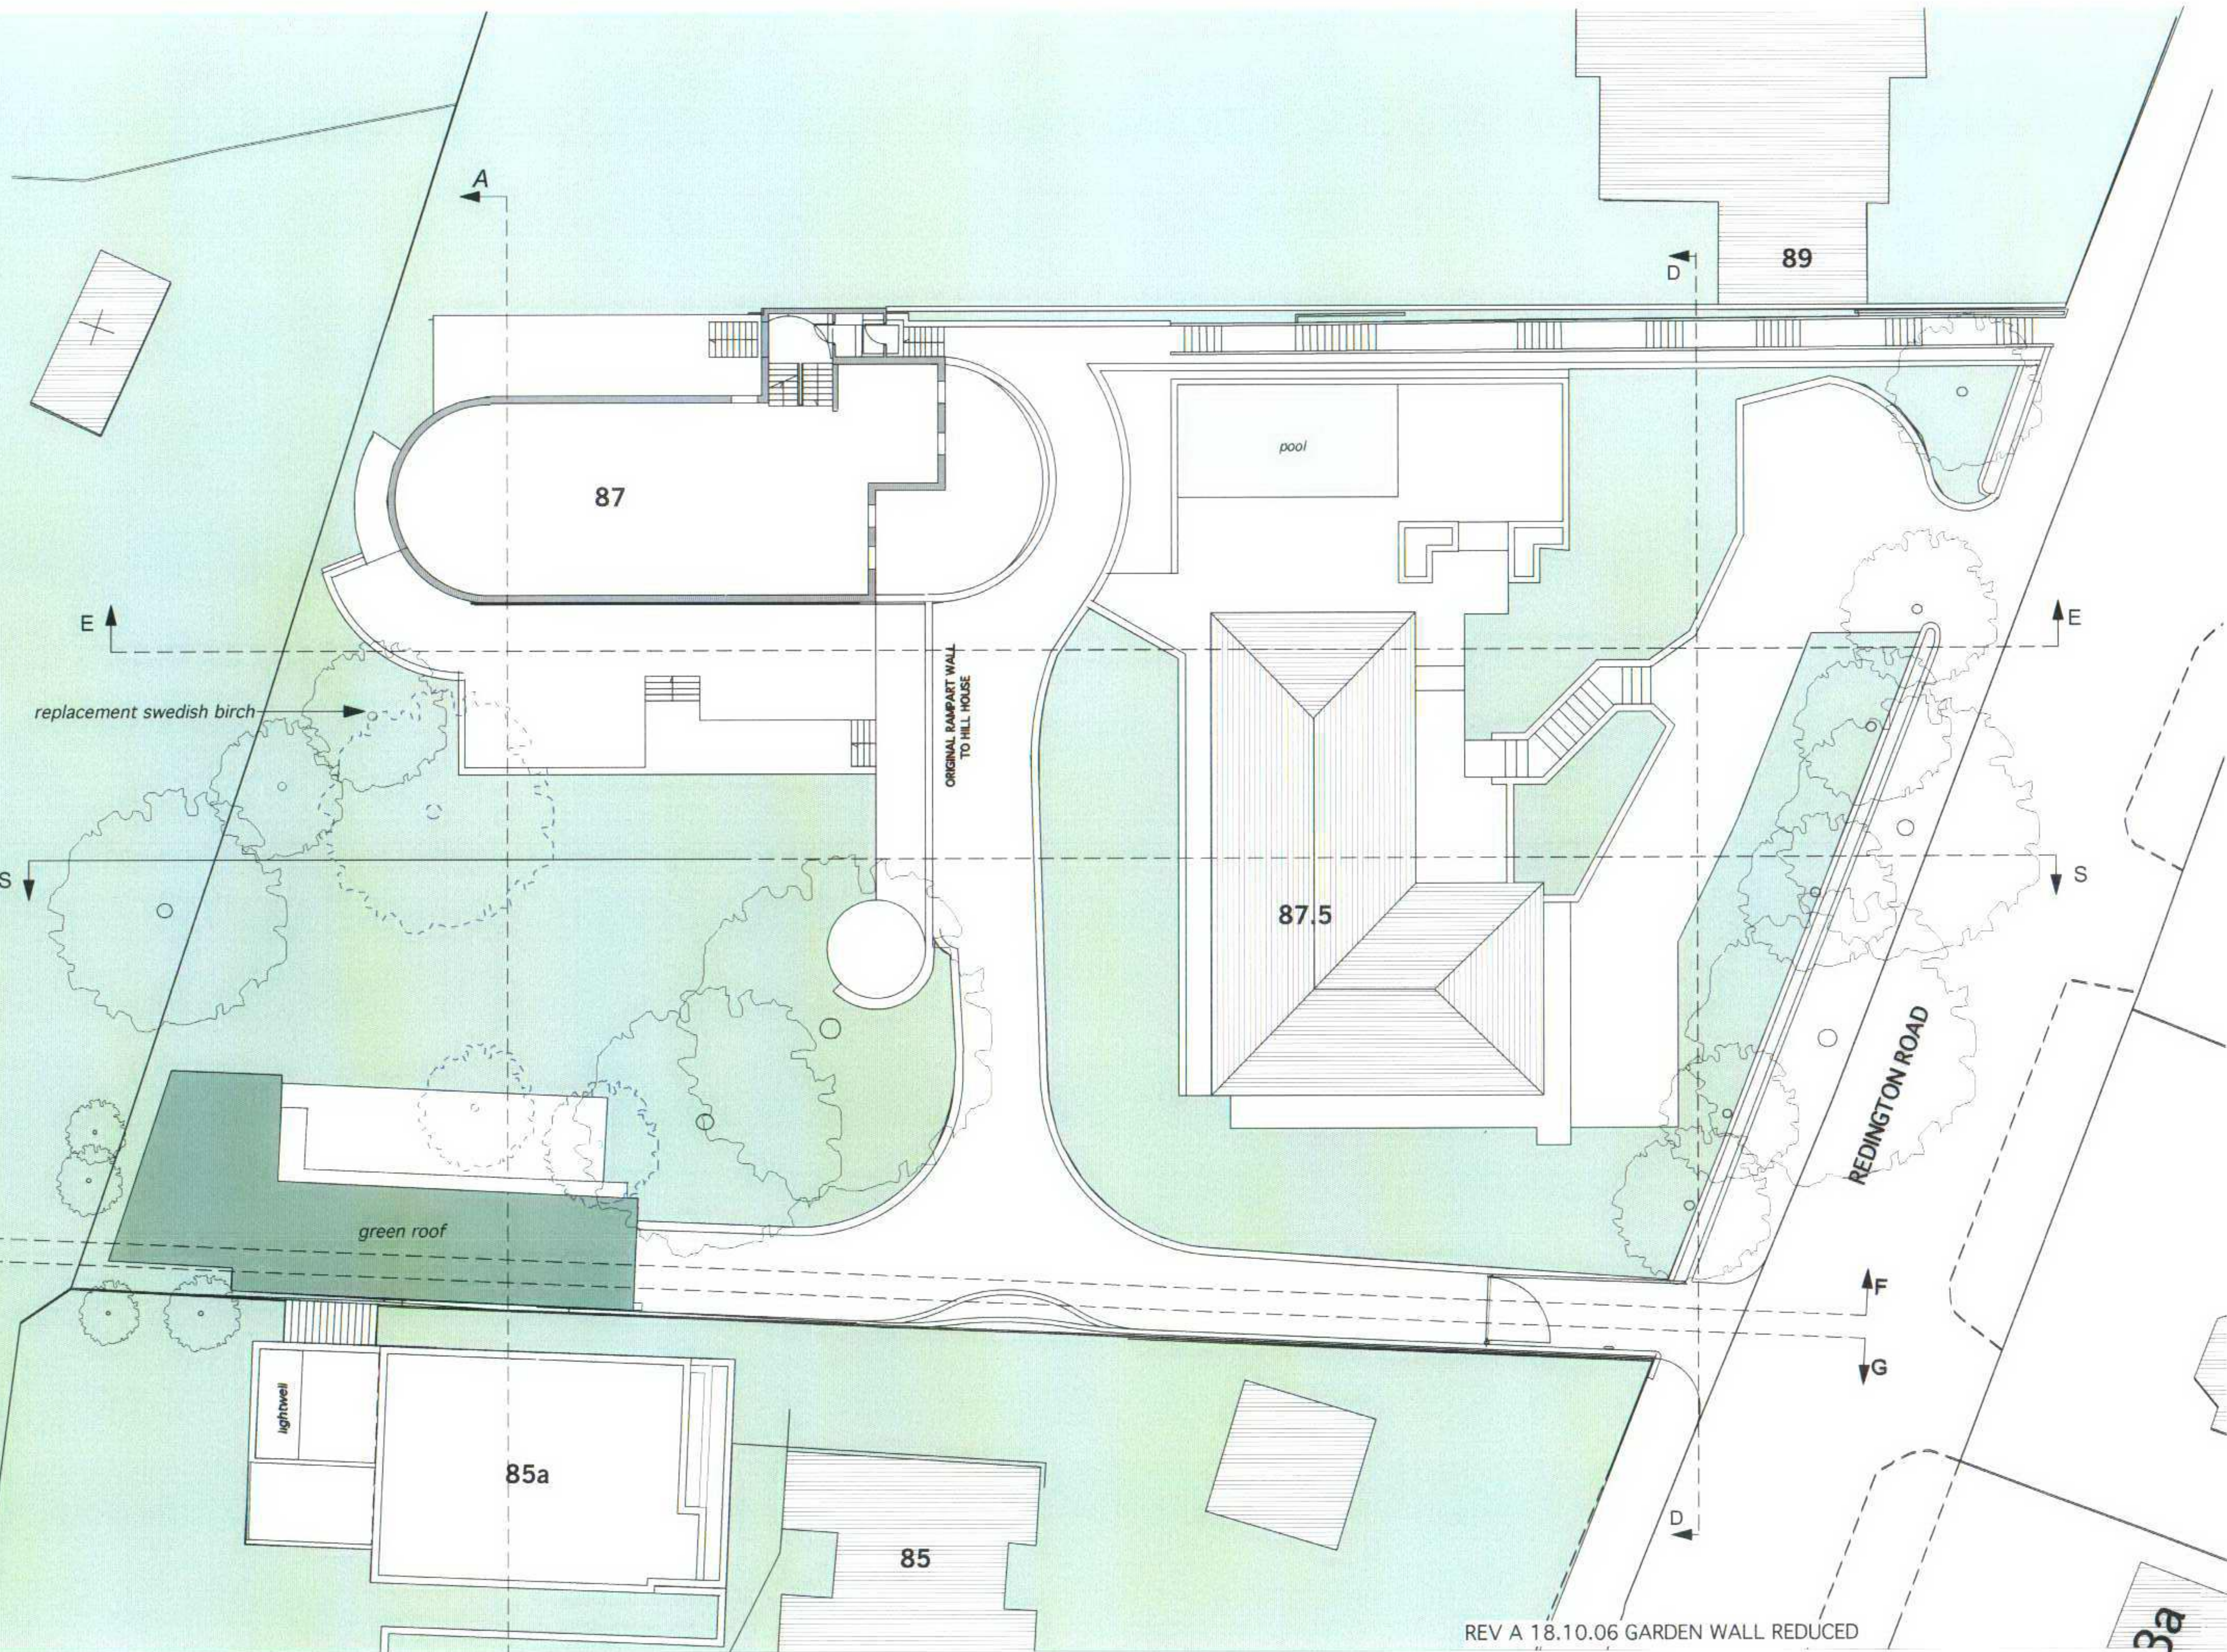

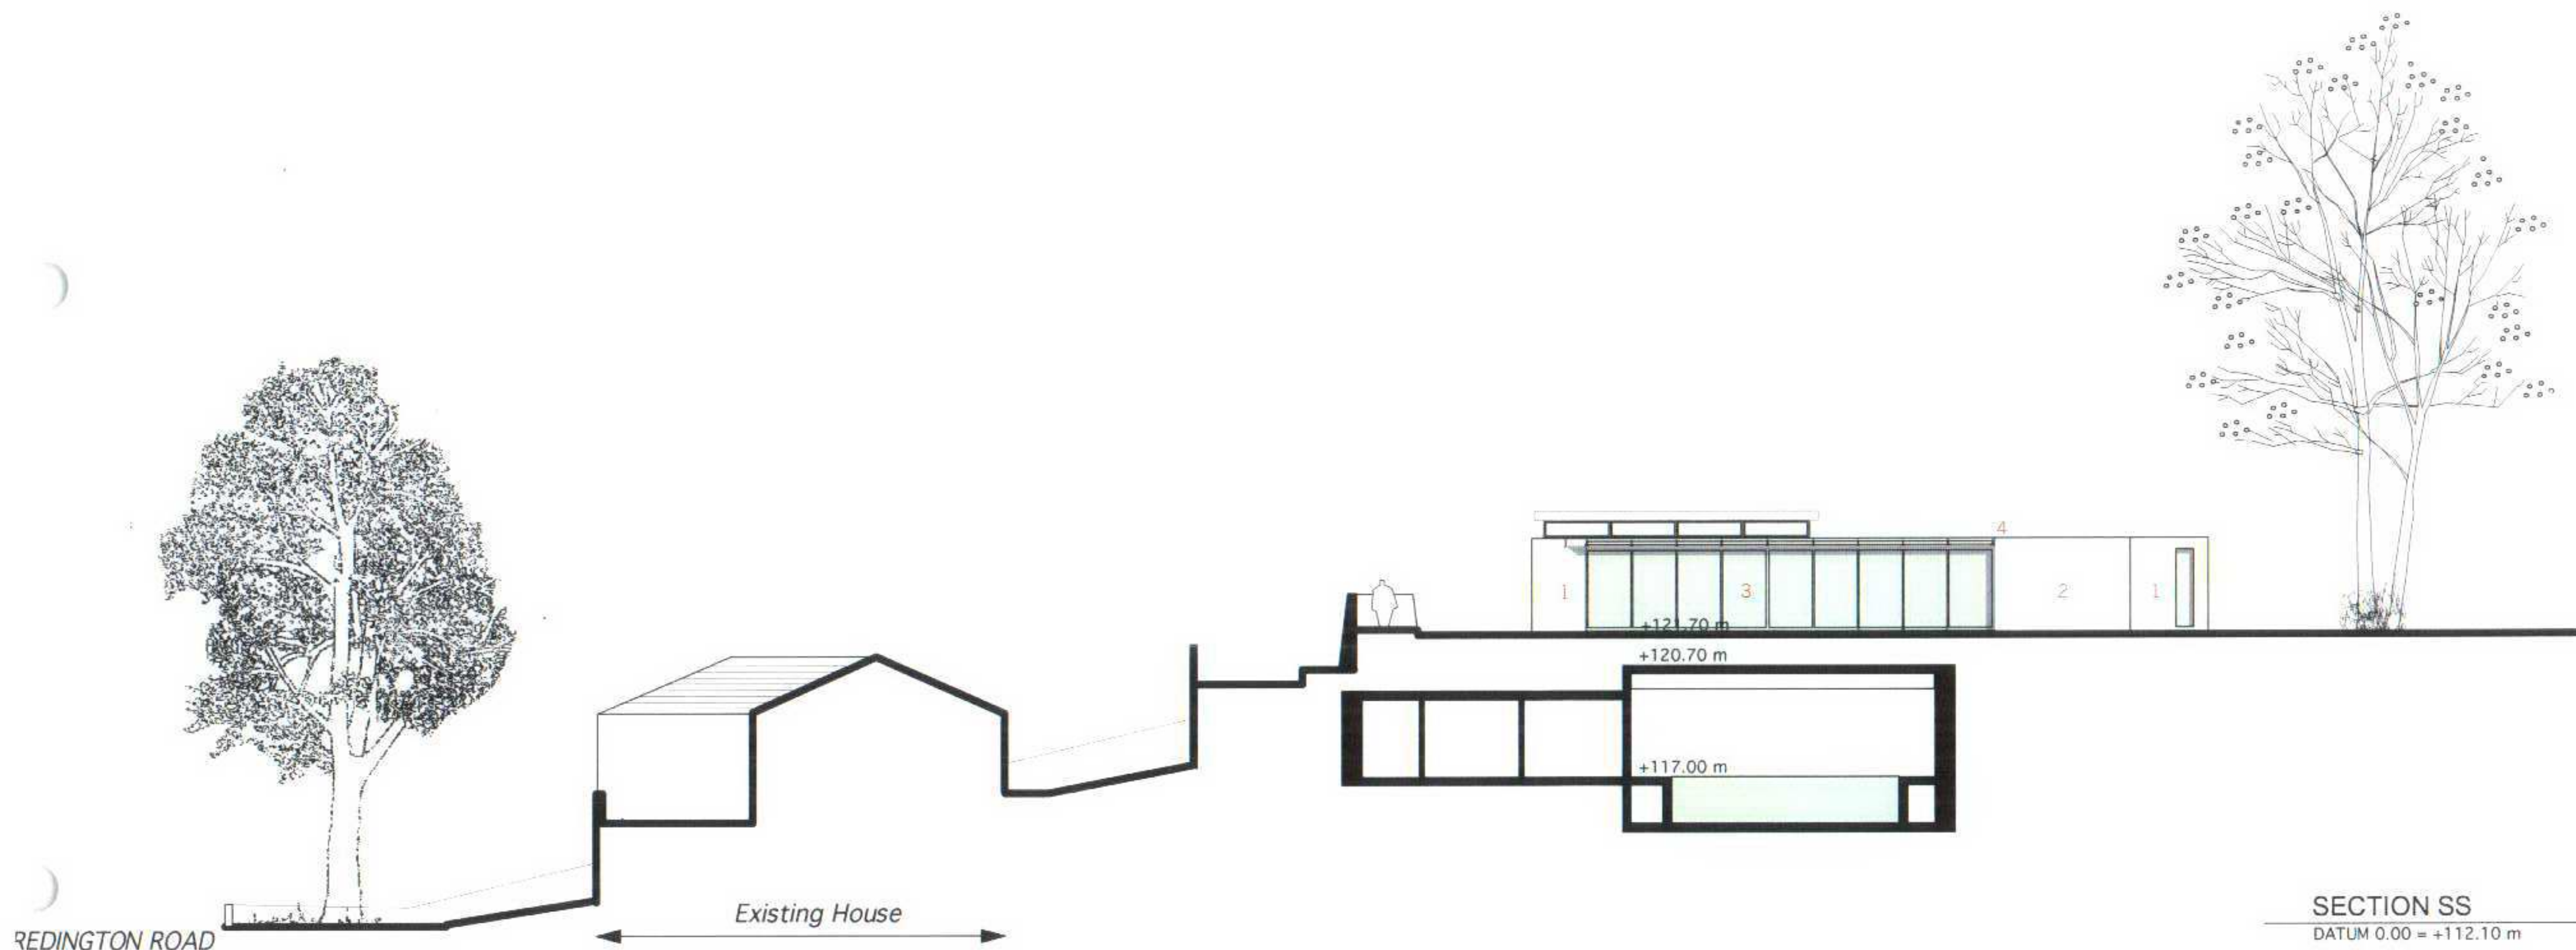

MATERIALS:


1. White insulated Sto render
2. Stone Cladding
3. Double-glazed power coated
Aluminium sliding doors/windows
4. Aluminium Brise soleil

REV A 18.10.06 GARDEN WALL REDUCED & MATERIALS CLARIFIED

PROPOSED SECTION/ELEVATION SS

SCALE 1:250@A3

HHH/P A2/03 A

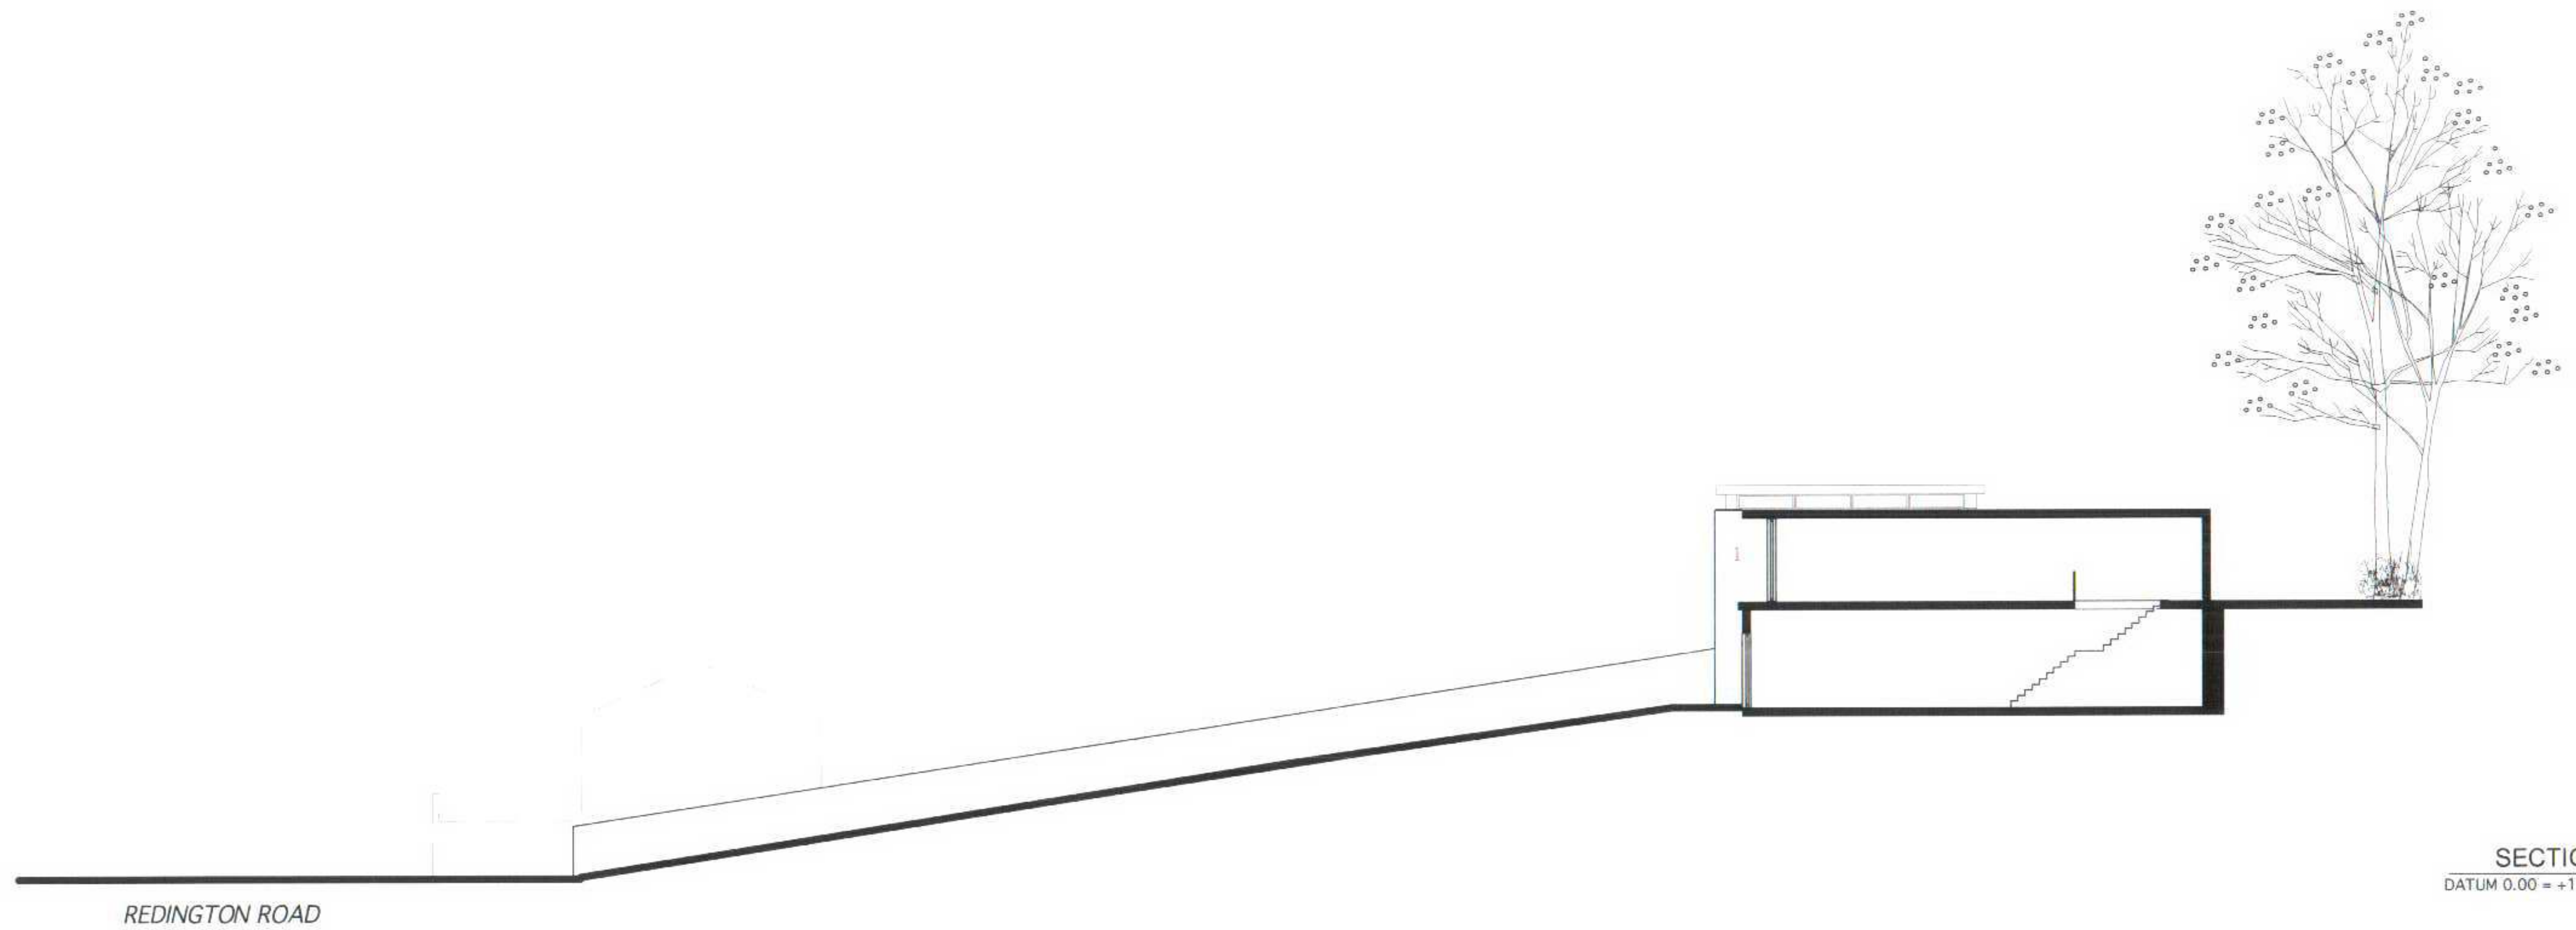

REDINGTON ROAD

SECTION GG
DATUM 0.00 = +112.10 m

MATERIALS:
1. White insulated Sto render