

Plant Schedule

Trees		
Quercus Palustris	size cm girth	25-30 cm girth
Large Shrubs		
Hamamelis mollis	Size	1.5-1.8 m-high
Catalpa bignoides	Size	1.5-1.8 m-high
Tall Herbaceous		
Macleaya cordata	Size	1.5-1.8 m high
Ground Cover (Planted as random carpet)		
Aster Novi Belgii	Pot Size	2 lt
Cistus x corbariensis	Pot Size	2 lt
Crocasmia masonorum	Pot Size	2 lt
Euphorbia amygdaloides RedWing	Pot Size	2 lt
Geranium macrorrhizum Ingwersen's Var	Pot Size	2 lt
Geranium macrorrhizum	Pot Size	2 lt
Hemerocallis Stella d'Oro	Pot Size	2 lt
Iris pseudacorus	Pot Size	2 lt
Phlox paniculata	Pot Size	2 lt
Sedum spectabile Autumn Joy	Pot Size	2 lt
Solidago Lemore	Pot Size	2 lt
Hedgerow	Pot Size	2 lt
Fagus sylvatica	Size	1.5-1.8 m high
	Plant/m2	4 / lin m

Churchman
landscape architects


Kings Works, Kings Road, Teddington
Middlesex, TW11 0QB
Telephone: 44 (020) 8977 4549
Facsimile: 44 (020) 8977 7974
email: mail@churchmanla.co.uk

Title: Ground Level Landscape
Project: University College School
Client: ORMS
Dwg No. 182/C/02
Scale: 1:200 at A3
Date: Sept 2003

+ NO CYCLE PROVISION
SHOWN
DRAWING SUBMITTED SEPT 2005

Arkwright

ARKWRIGHT ROAD

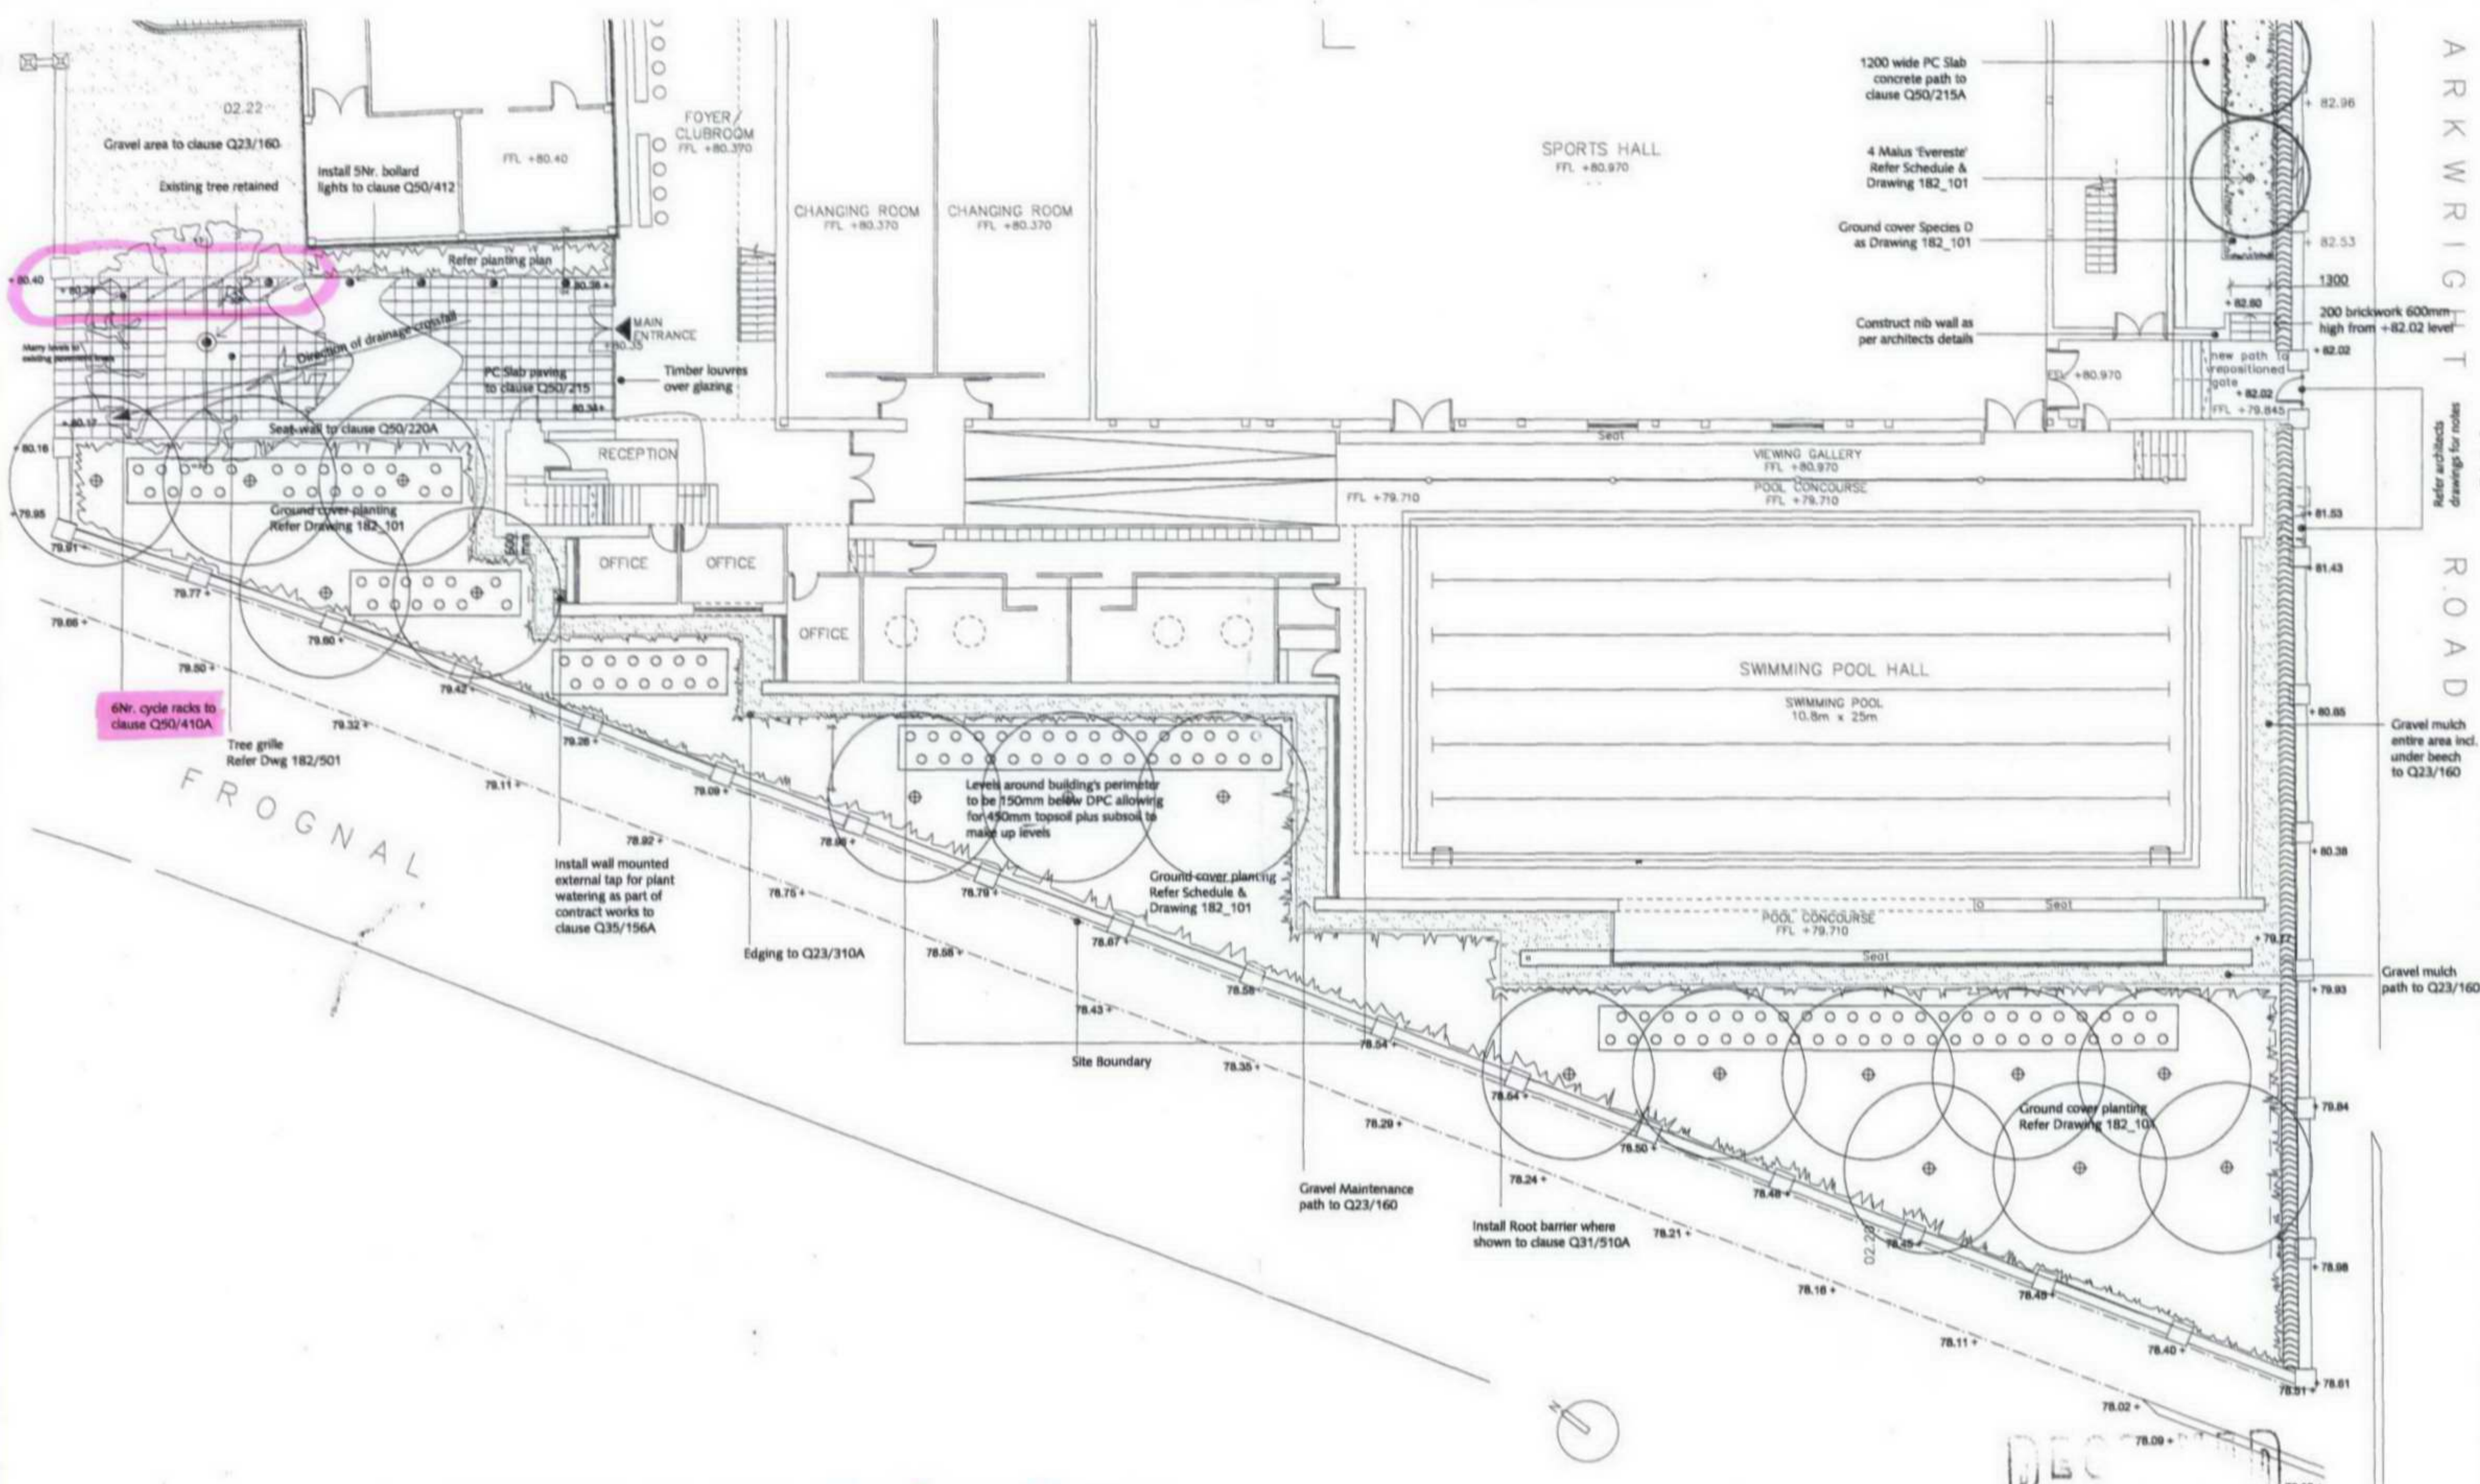

NO RECORD OF SUBMISSION



REC
25 AUG 2006

Churchman
landscape architects

DO NOT SCALE DRAWINGS. ALL DIMENSIONS TO BE CHECKED ON SITE. ERRORS TO BE REPORTED IMMEDIATELY TO LANDSCAPE ARCHITECT.
TO BE READ IN CONJUNCTION WITH ALL RELEVANT ARCHITECTS' SERVICES AND ENGINEERS' DRAWINGS.

Reference, Date, Revision.

Title: General Arrangement
Project: UCS
Client: ORMS Architects & UCS
Dwg No: 182/T/100
Scale: 1:100@A1
Date: 20/03/05

Kings Works, Kings Road, Teddington
Middlesex, TW11 0QB
Telephone: 44 (0)20 8977 4549
Facsimile: 44 (0)20 8977 7974
email: mab@churchmanla.co.uk