




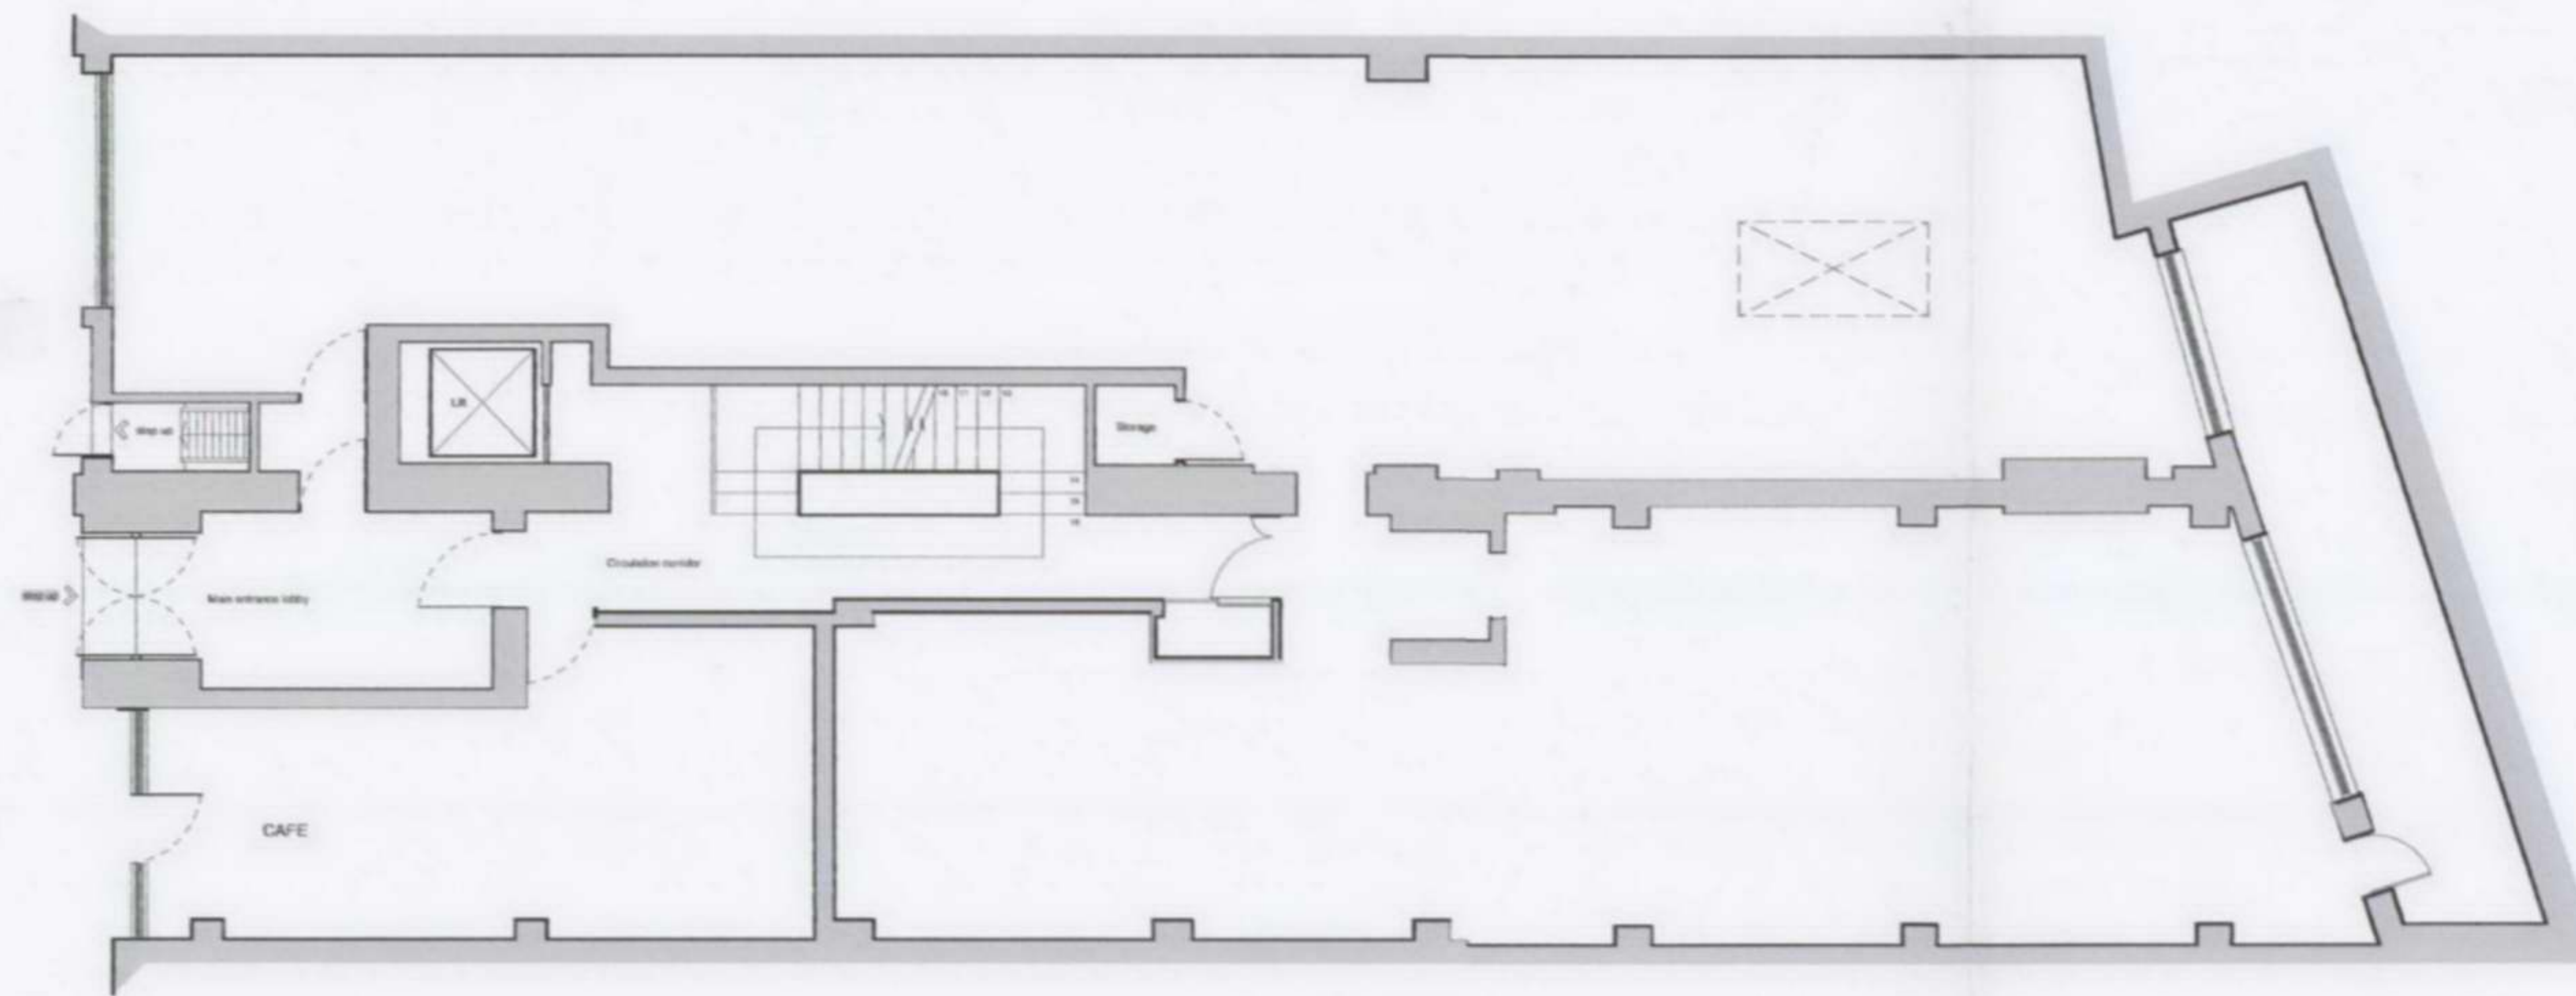


GROUND FLOOR PLAN 206.5sqm= 2223sqft

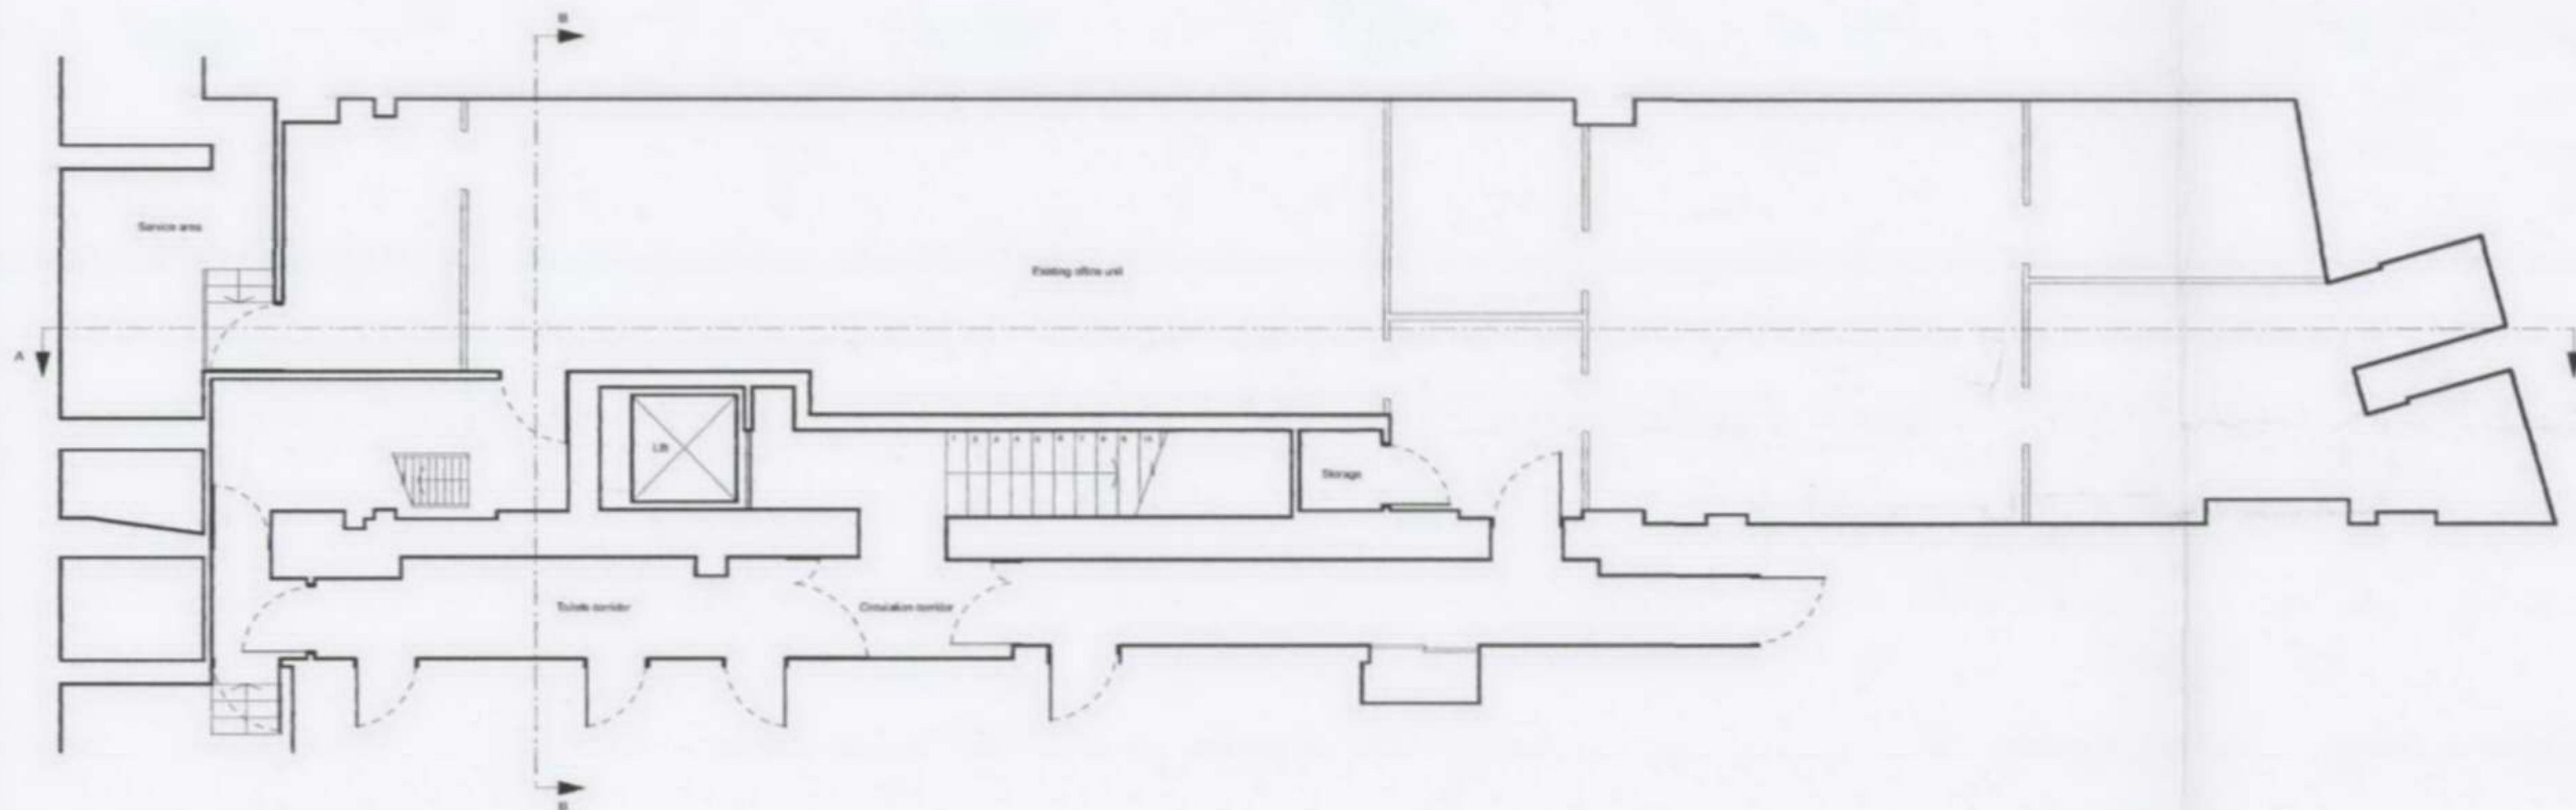

BASEMENT PLAN

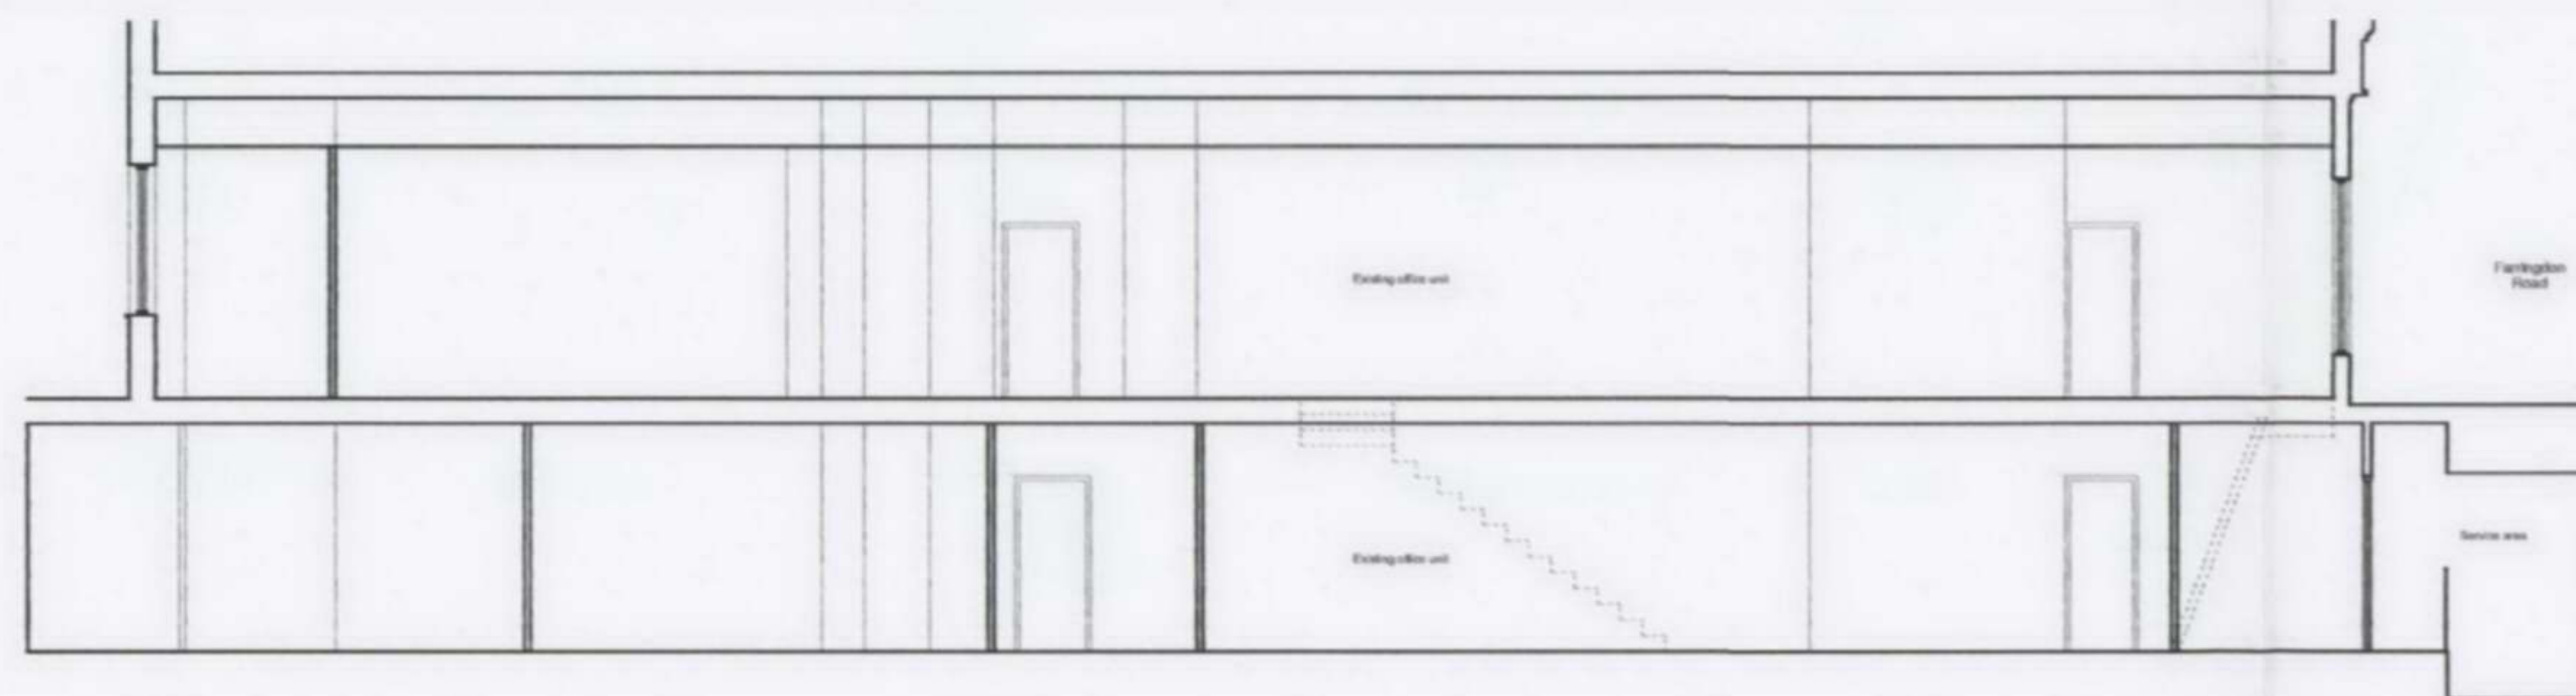

SECTION AA

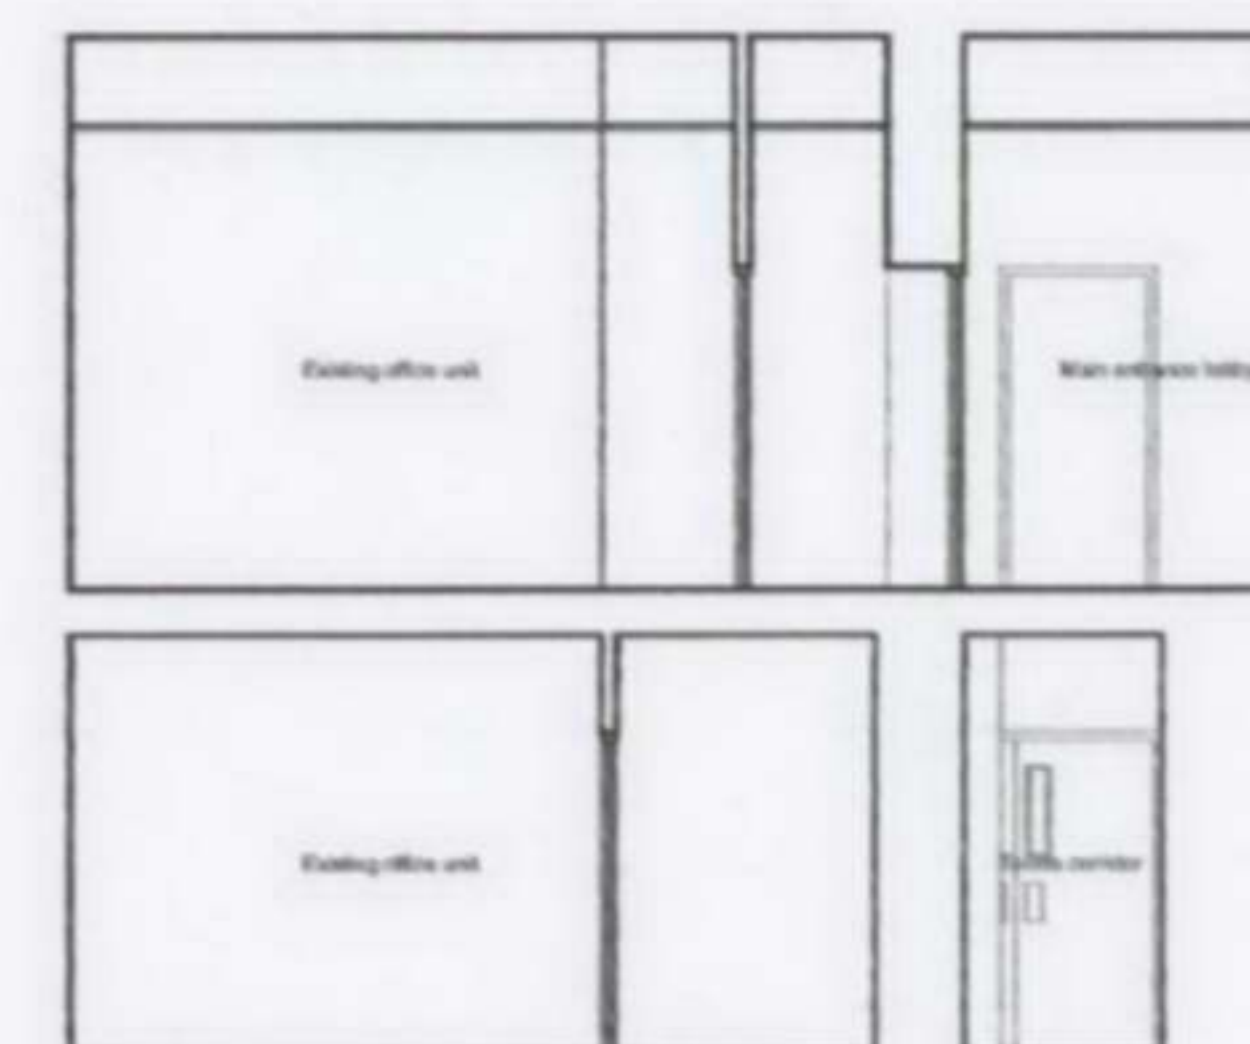

SECTION BB



FRONT ELEVATION

Richard Mitzman Architects Unit 1, Primrose Mews Sharpleshall Street London NW1 8YW t: 020 7722 8525 f: 020 7449 0428 e: mail@richardmitzman.com	Signet House, 49-51 Farringdon Road London EC1M 3JP	Dr Minesh Talati
	06-153	Sept 11th 2006
	Existing plans, sections and elevations	1:100@A2
		MT-06-153-01