



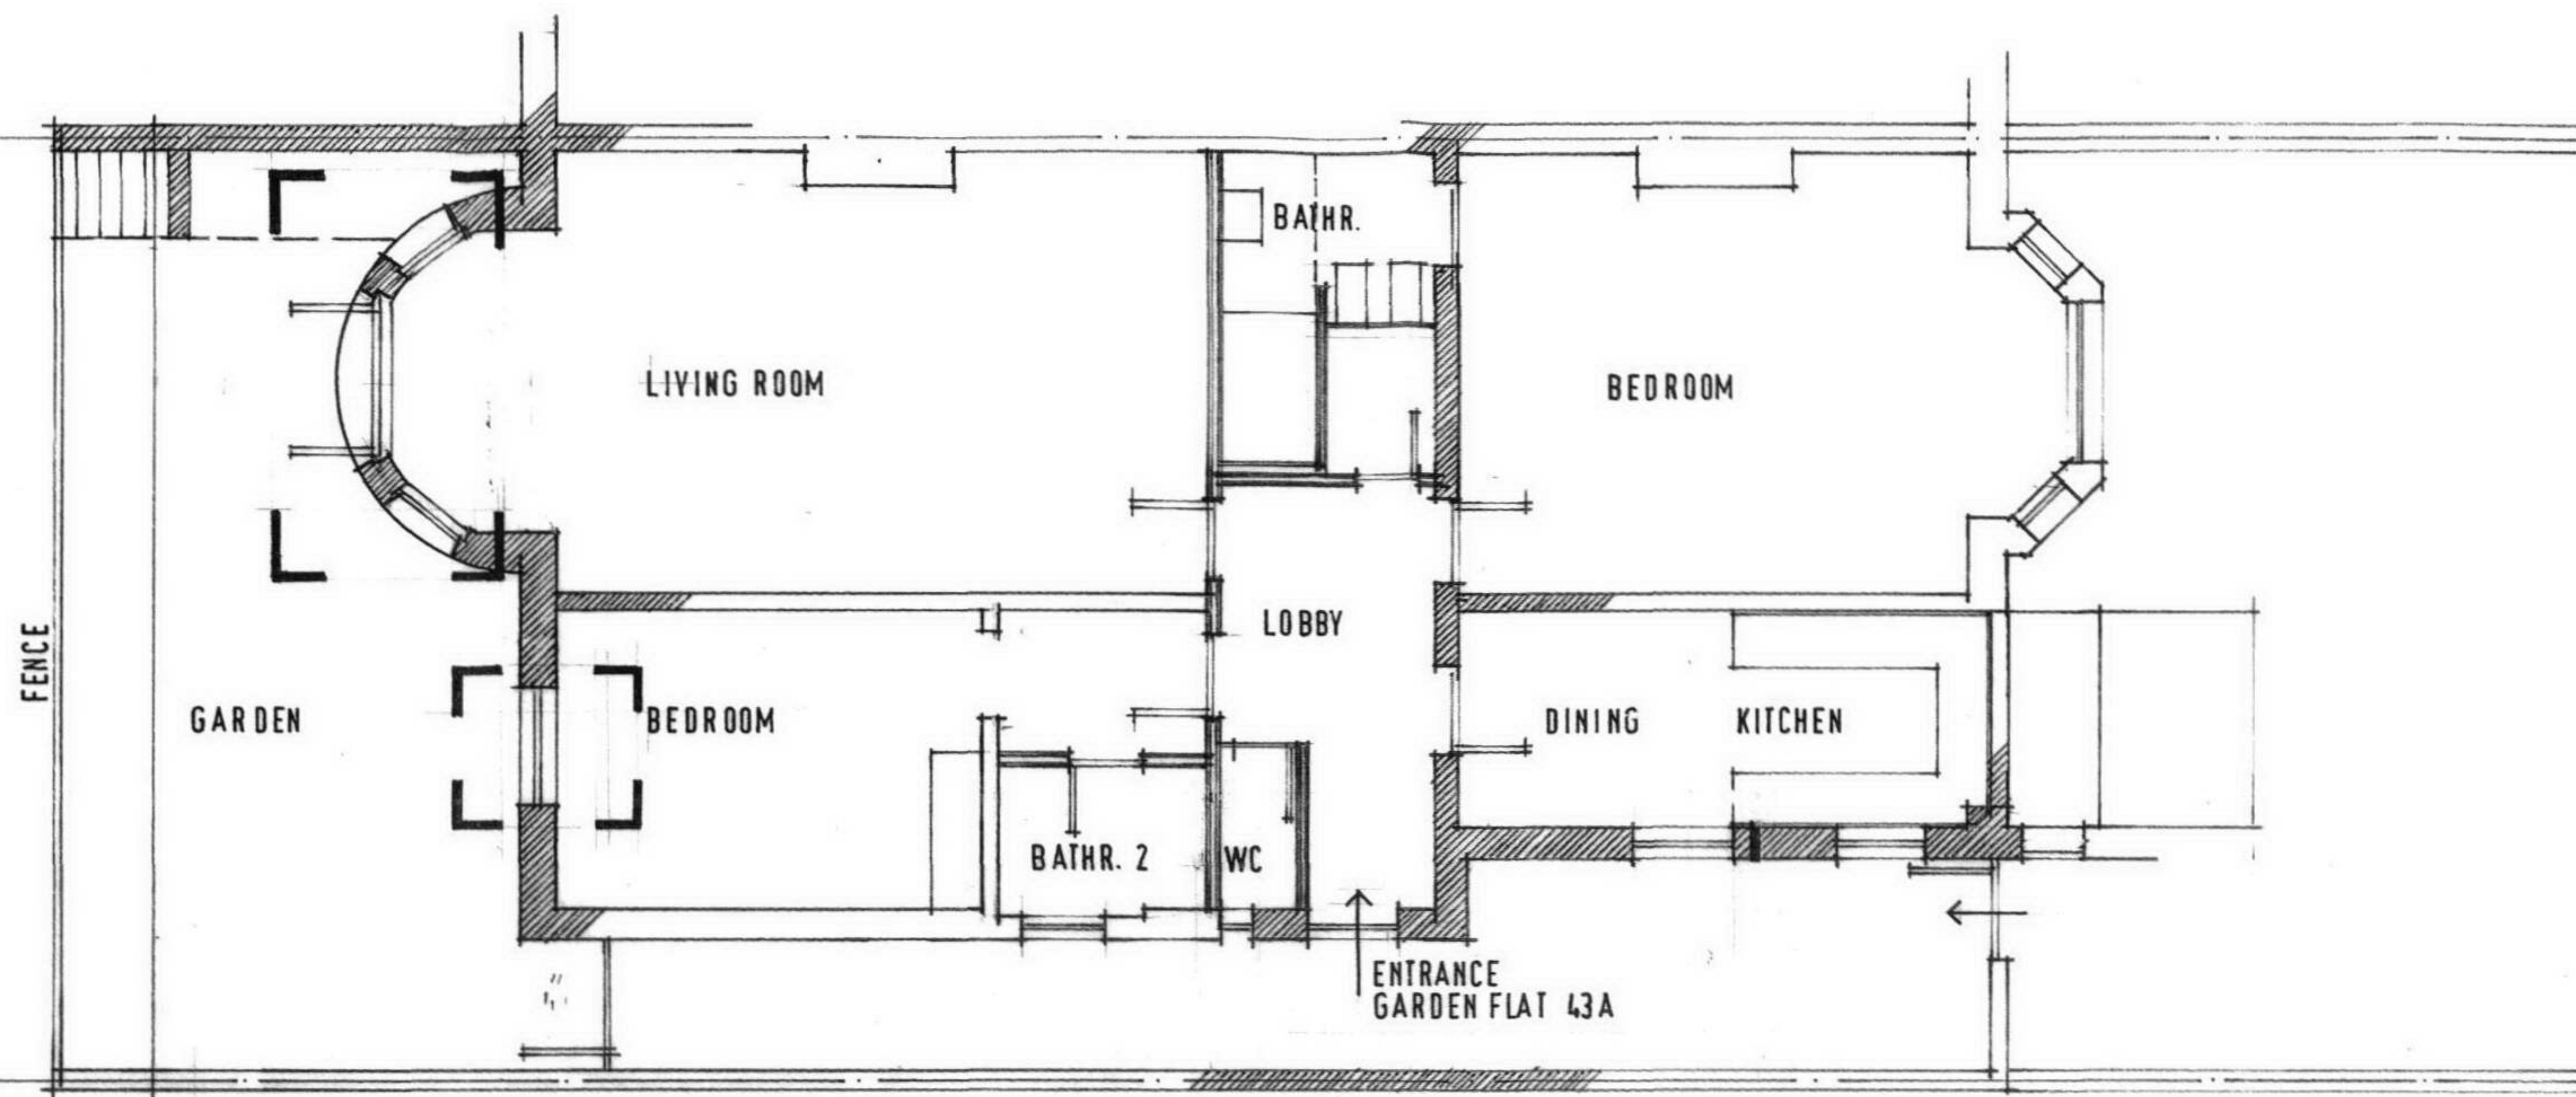

EXISTING

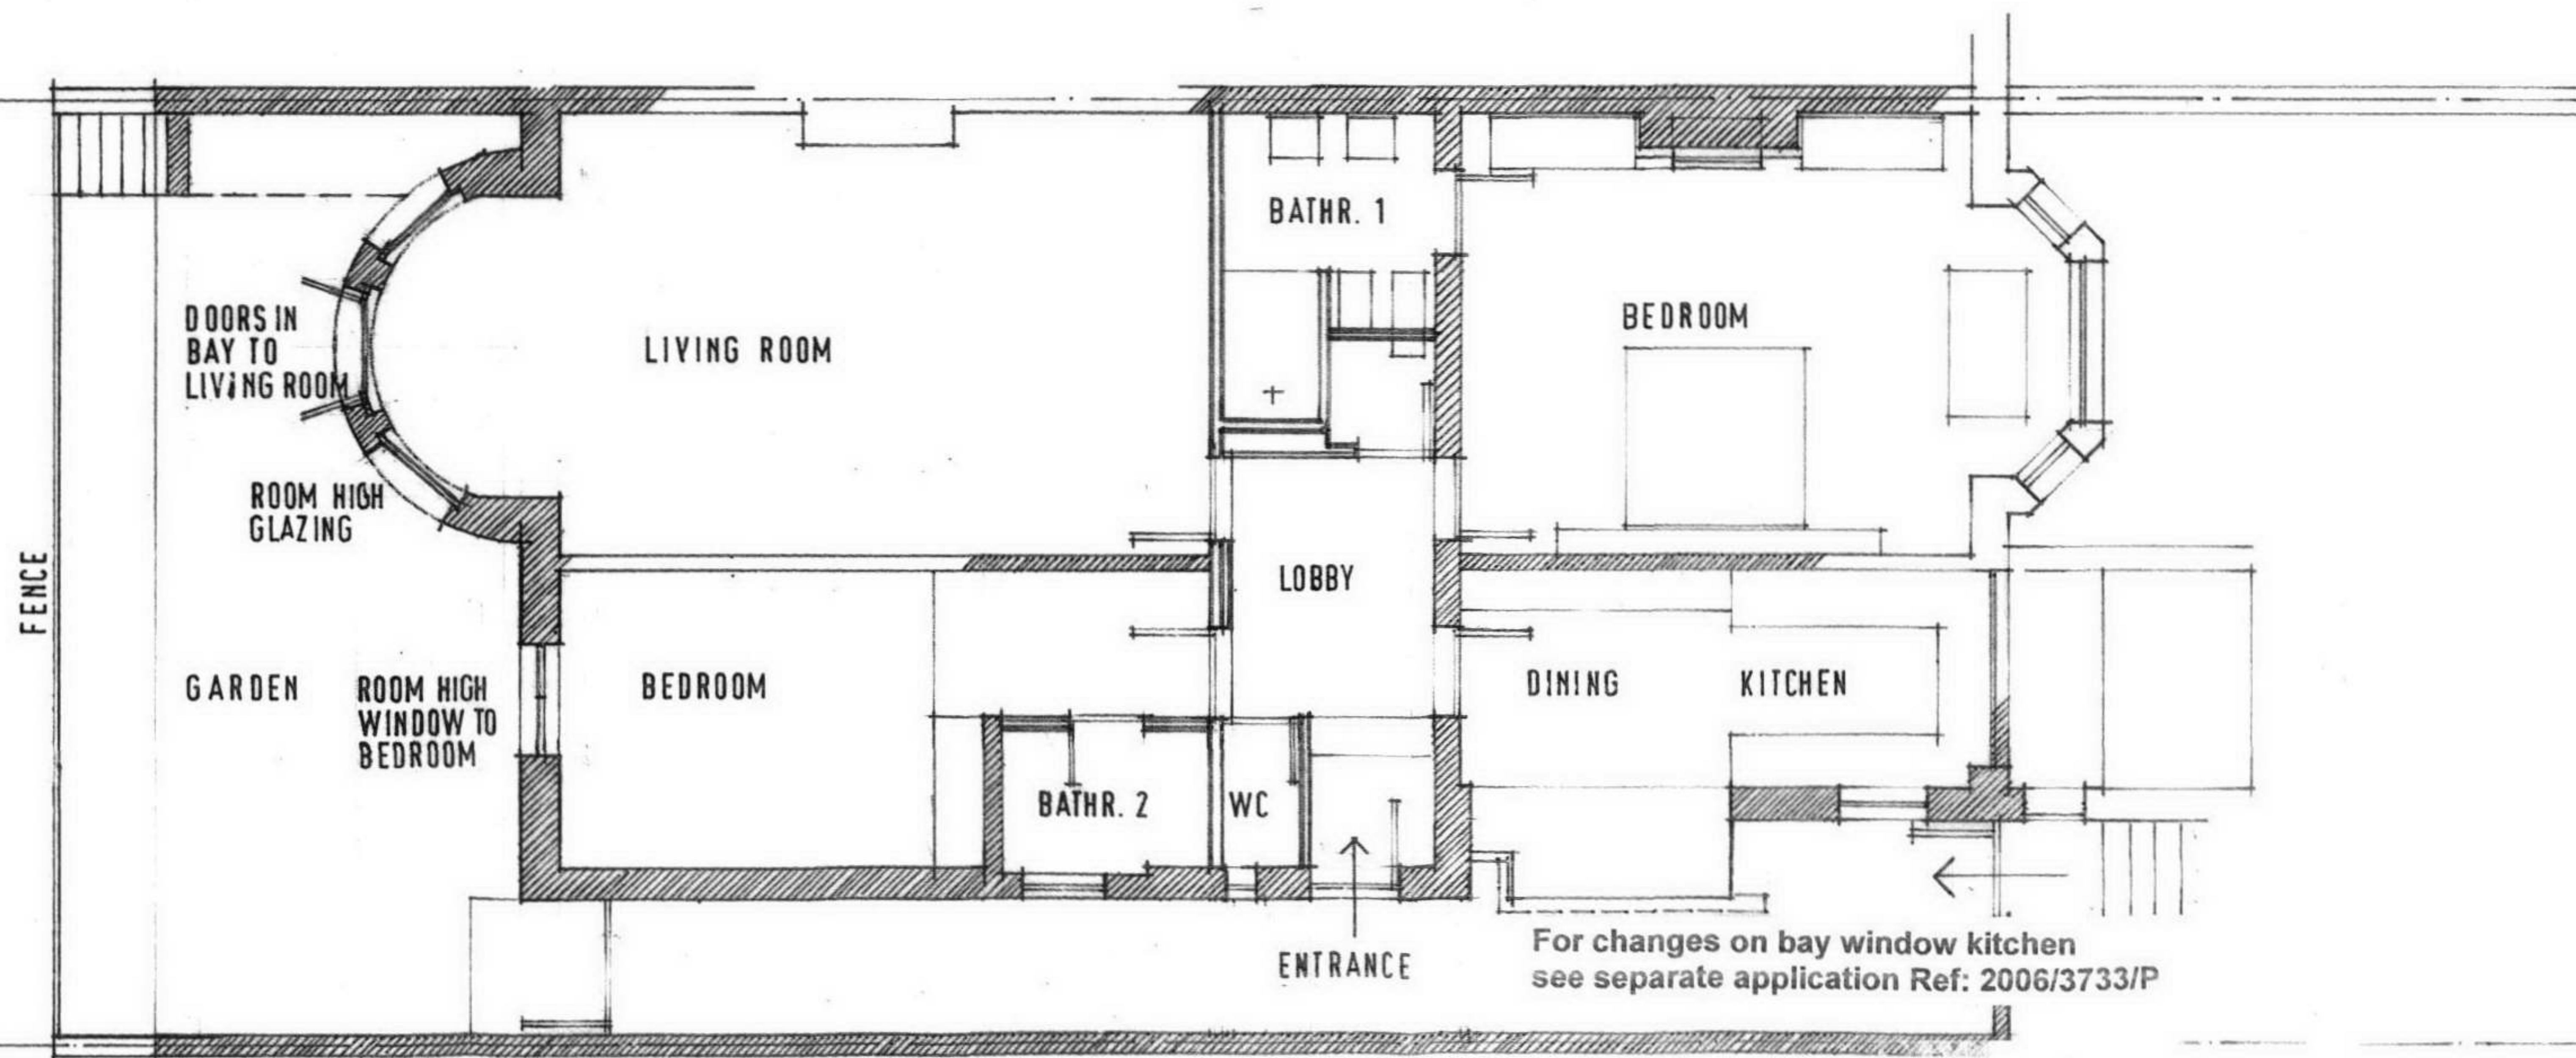

PROPOSAL

PARTY FENCE WALL

Title: Existing plan, proposed plan
 Scale: 1:100
 Project: 43A Belsize Park Garden
 London NW3 4YY
 Client: Gavin Herman
 Date: 30.08.06 15.09.06

Drwg No

11.10 C

Claudio Novello Architects
 41 Cromwell Ave, London N6 5HN
 Tel 020 8341 2947

RECEIVED
 20 SEP 2006

BELSIZE PARK GARDENS

BELSIZE PARK GARDENS

PLAN BAY EXISTING 1:20

LIVING ROOM

SASH WINDOW


SASH WINDOW

190

540

230

ACO DRAIN

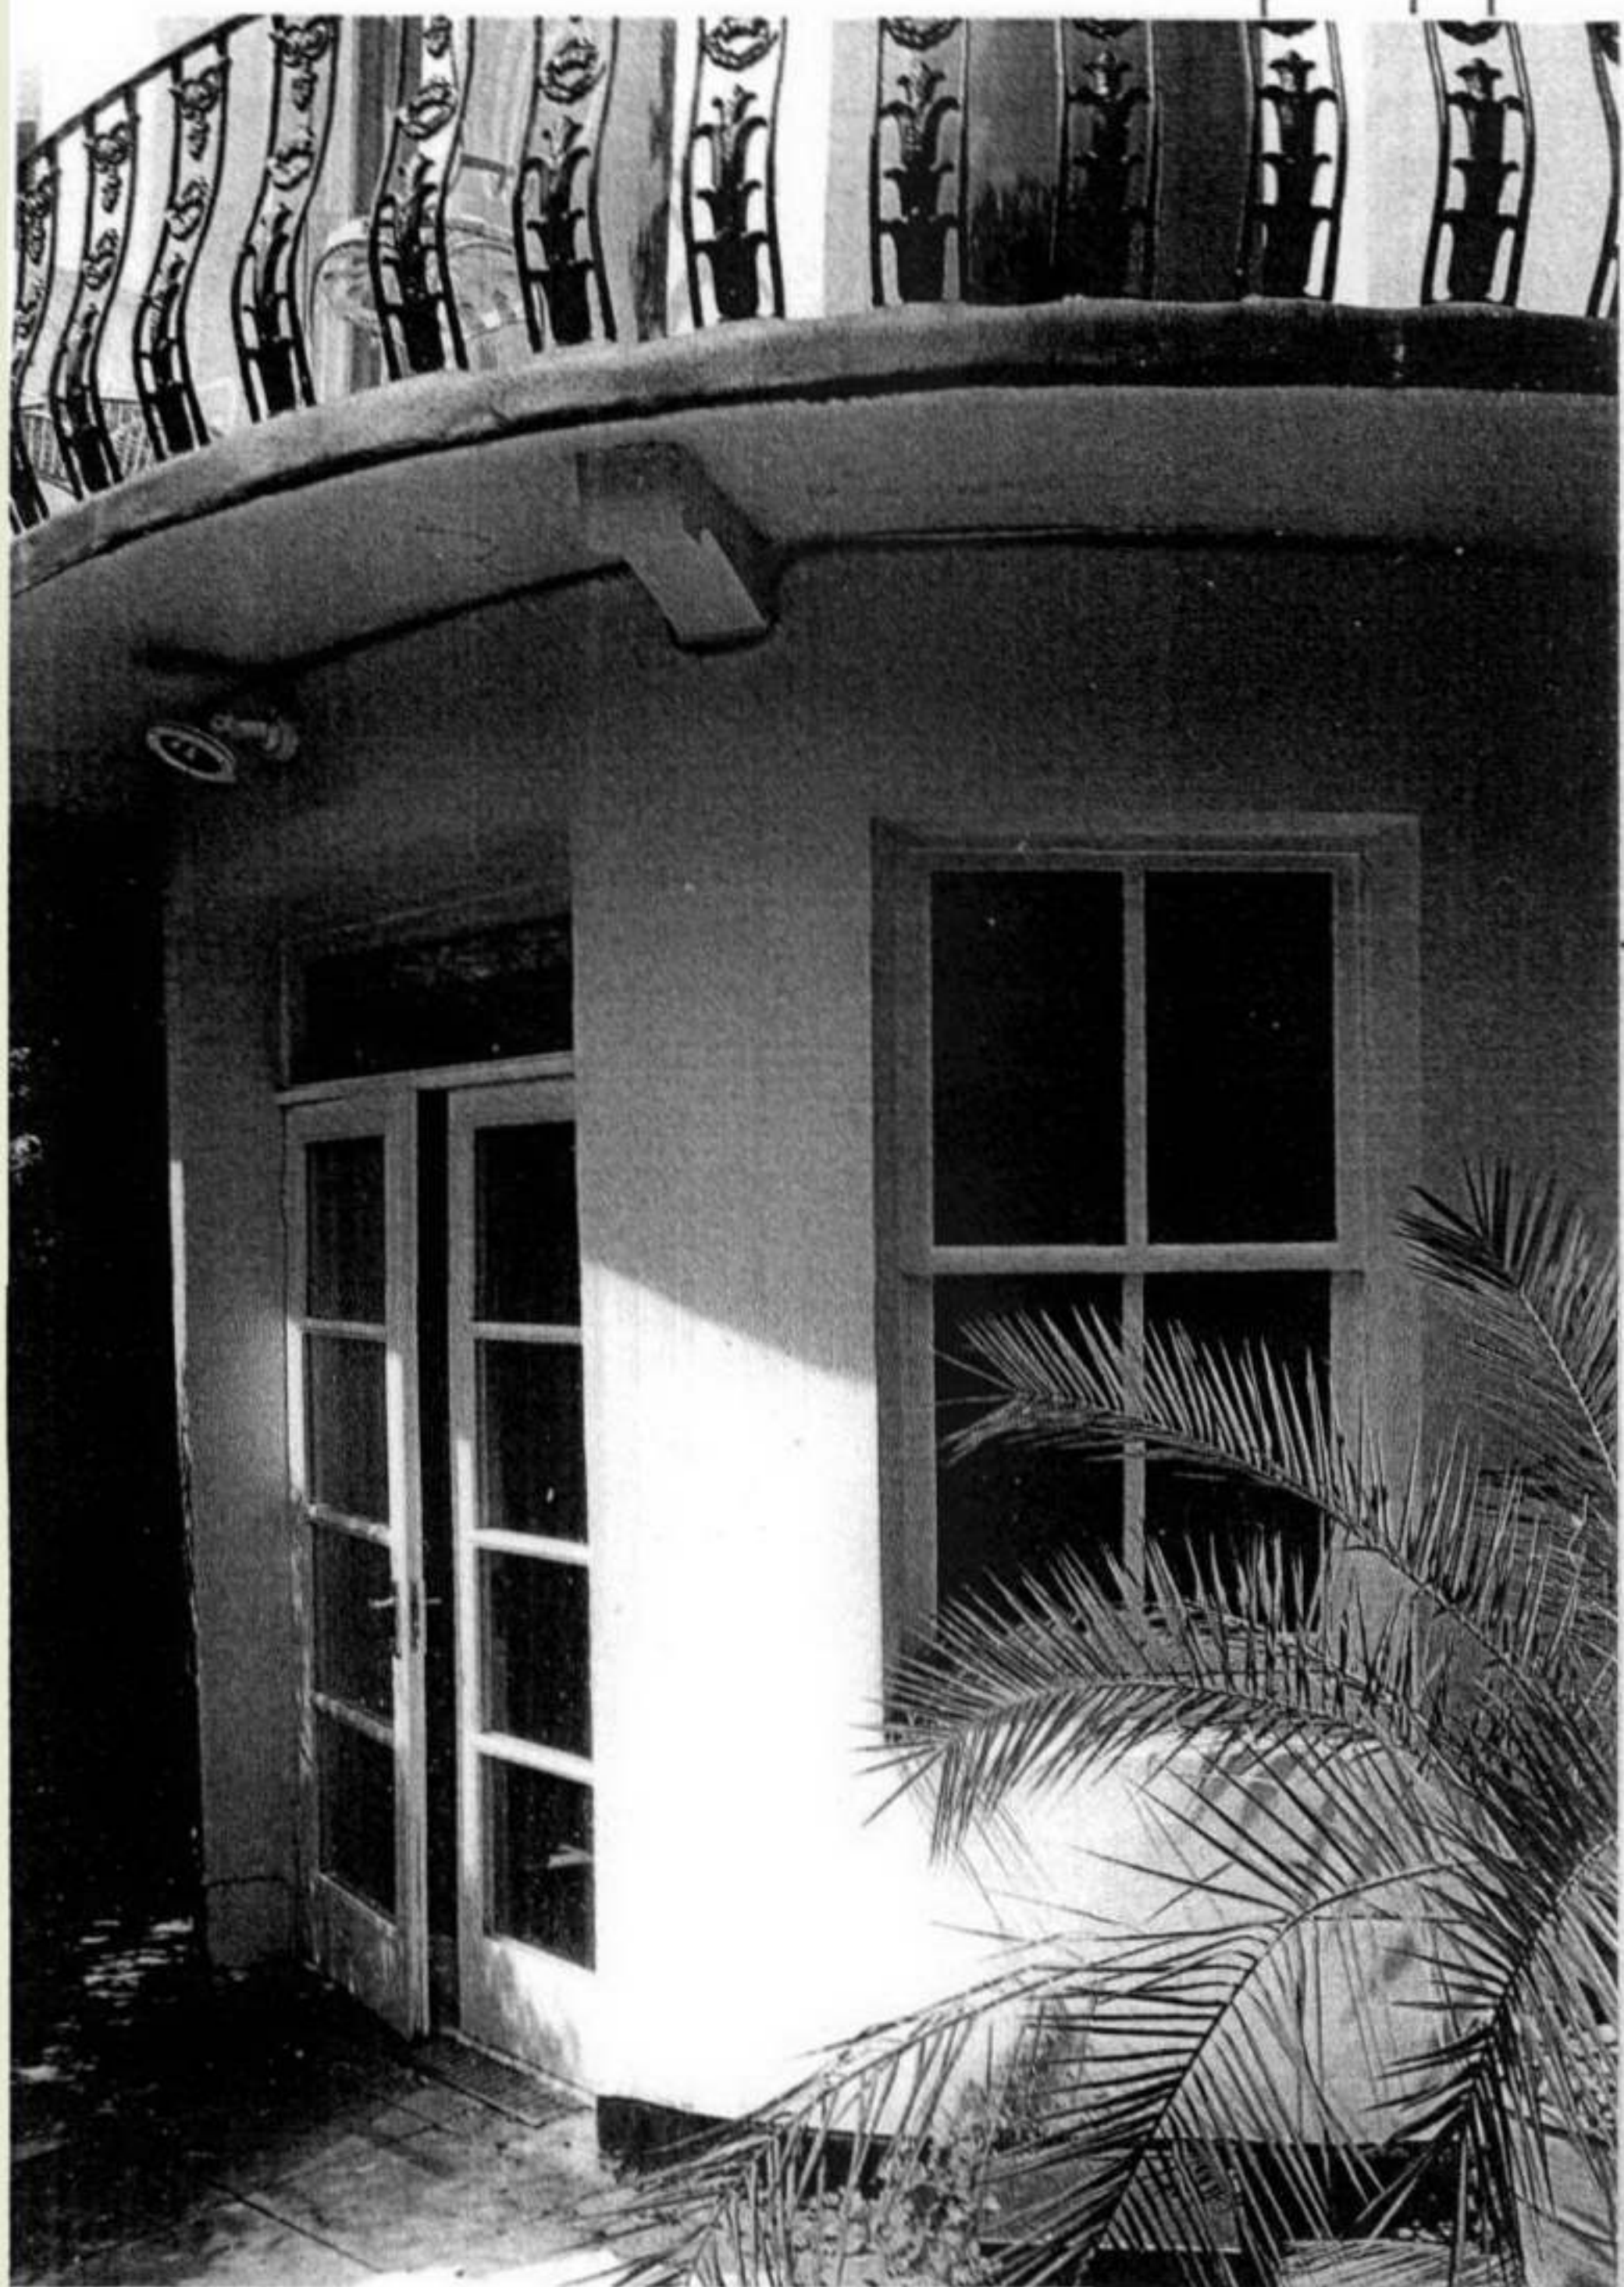

BAY WINDOWS TO LIVING ROOM

SASH WINDOW TO BEDROOM

ELEVATION EXISTING 1:50


EXISTING BAY WINDOWS
TO LIVING ROOM

Title: Plan of existing bay window to living area
Elevation of existing bay window + bedroom window
Scale: 1:20, 1:5
Project: 43A Belsize Park Garden
London NW3 4YY
Client: Gavin Herman

Claudio Novello Architects
41 Cromwell Ave, London N6 5HN
Tel: 020 8814 8817

11.20

RECEIVED
20 SEP 2006

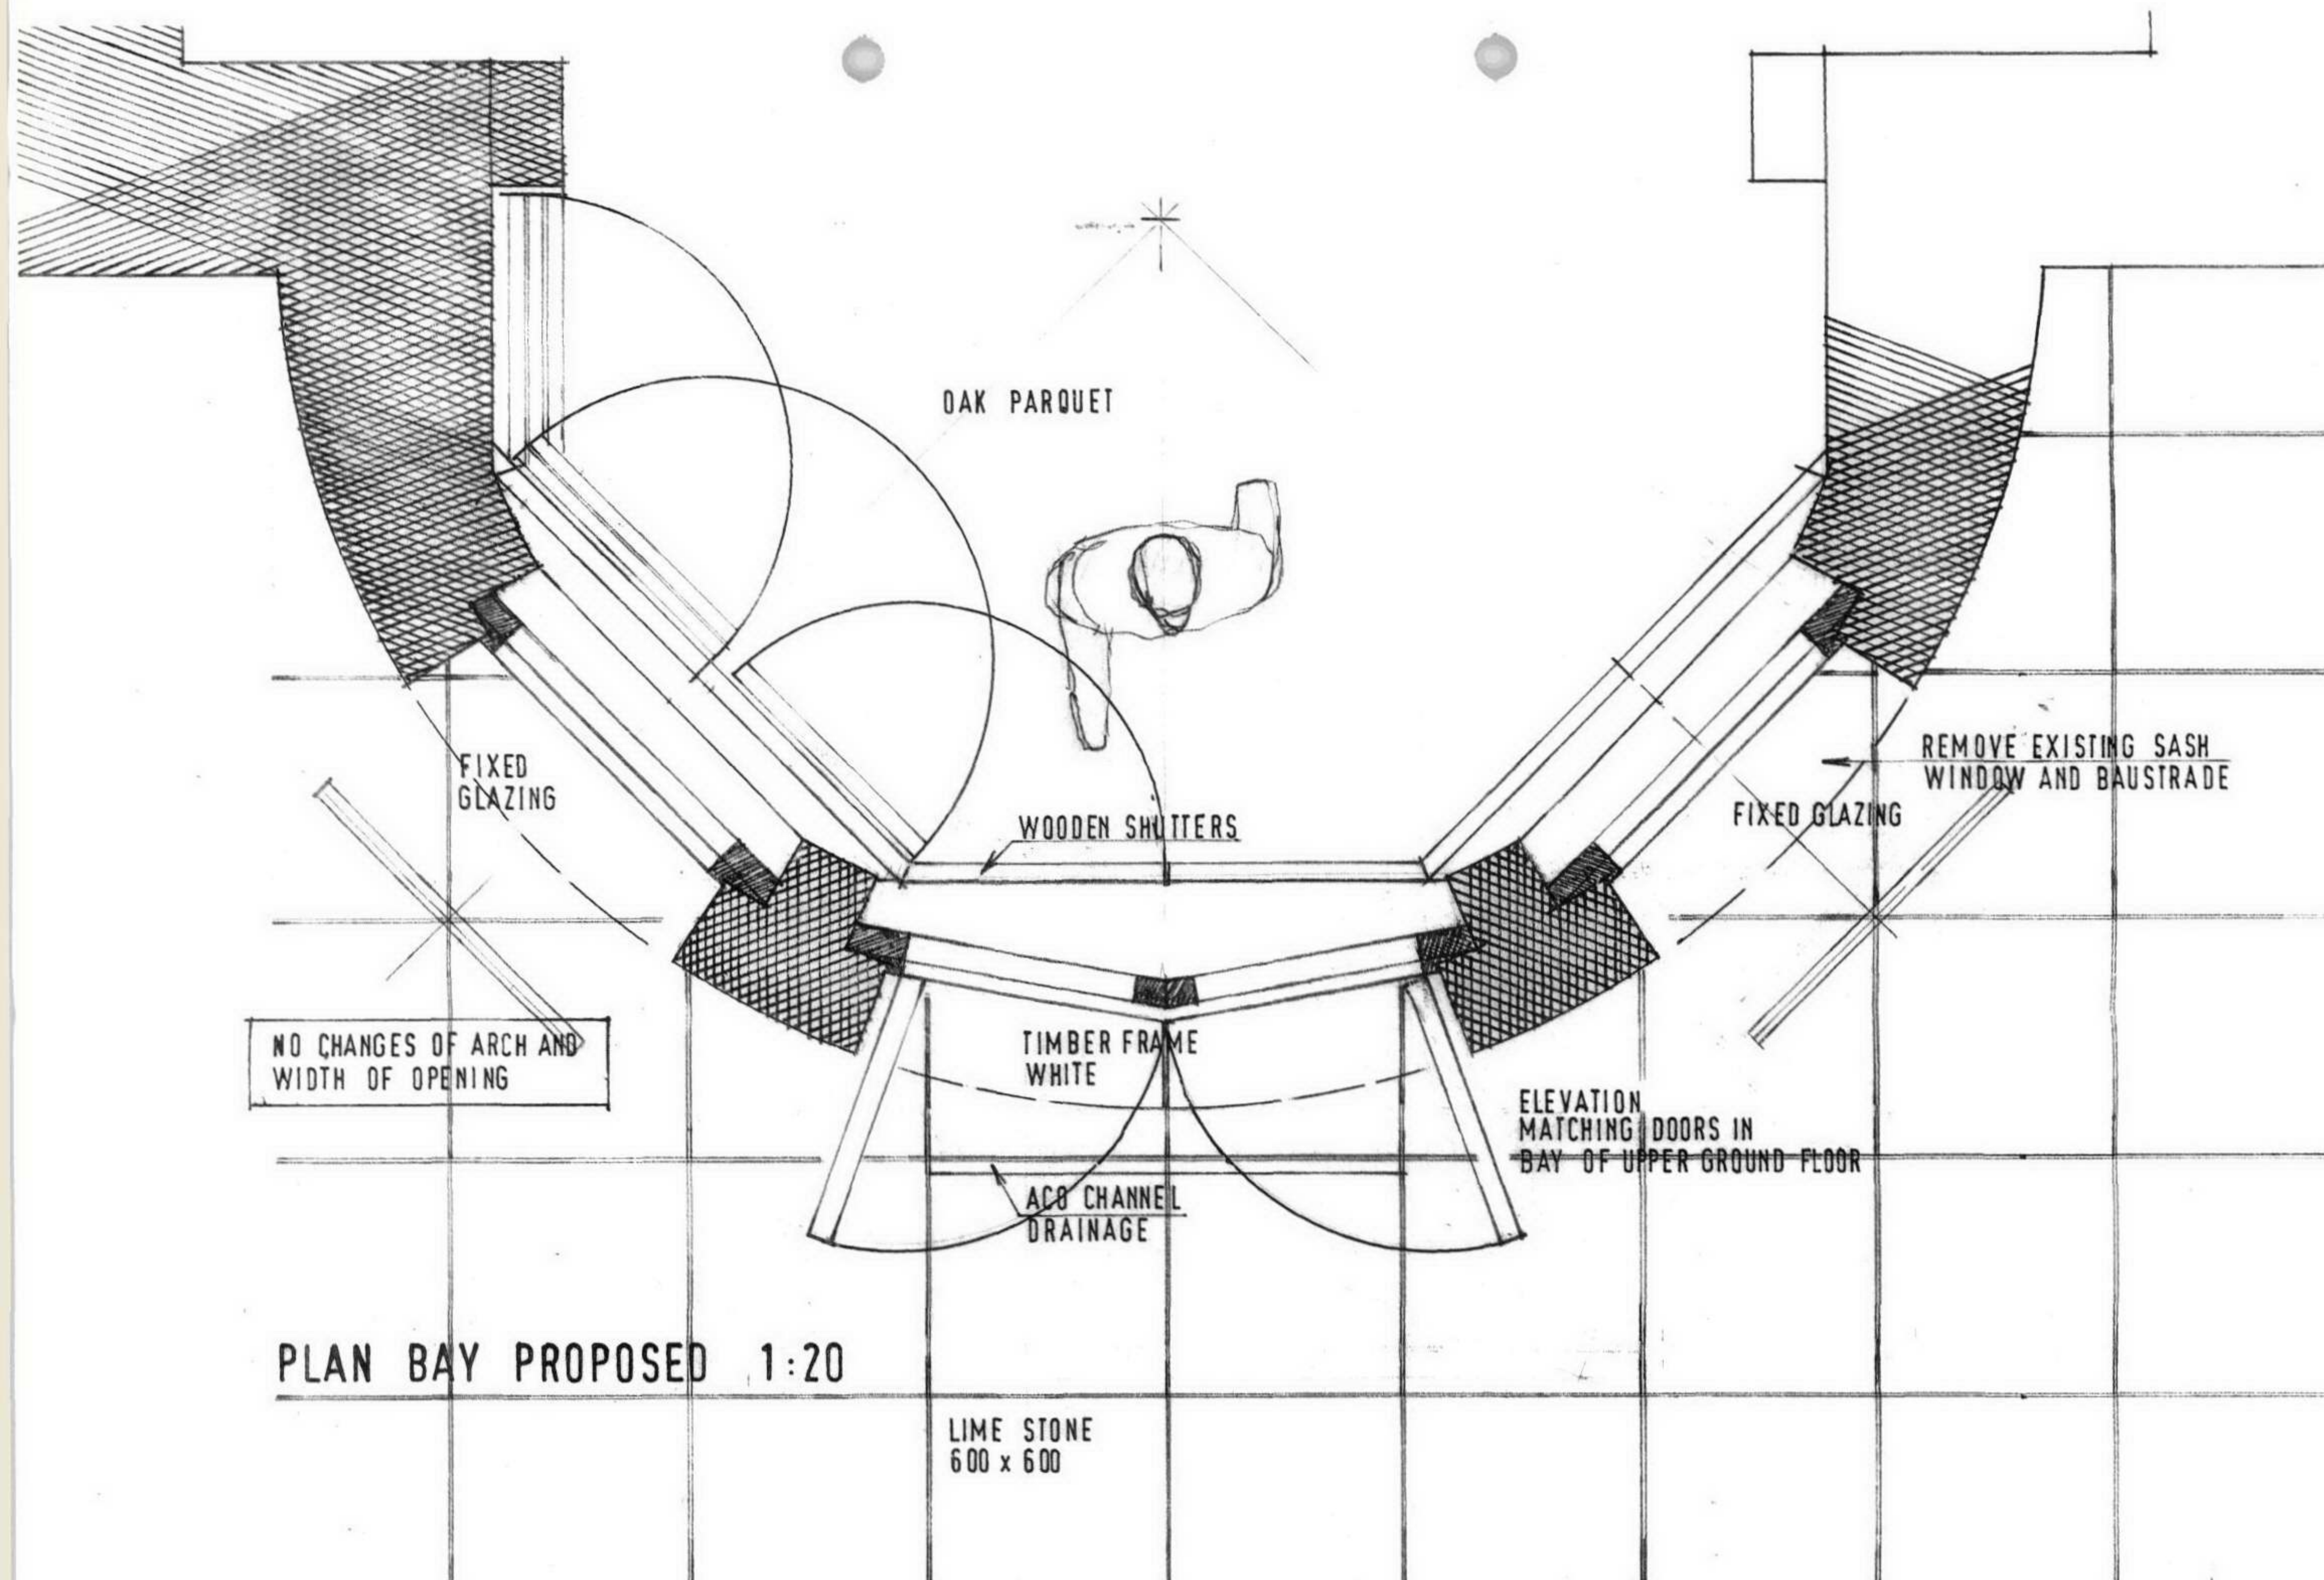

RECEIVED
20 SEP 2006

Title: Plan of proposed bay window to living area
Elevation of proposed bay window + bedroom window

Scale: 1:20, 1:5

Project: 43A Belsize Park Garden
London NW3 4YY


Client: Gavin Herman

Date: 30.08.06 15.09.06

Drwg No


Claudio Novello Architects
41 Cromwell Ave, London N6 5HN
Tel 020 8341 2947

11.21 A

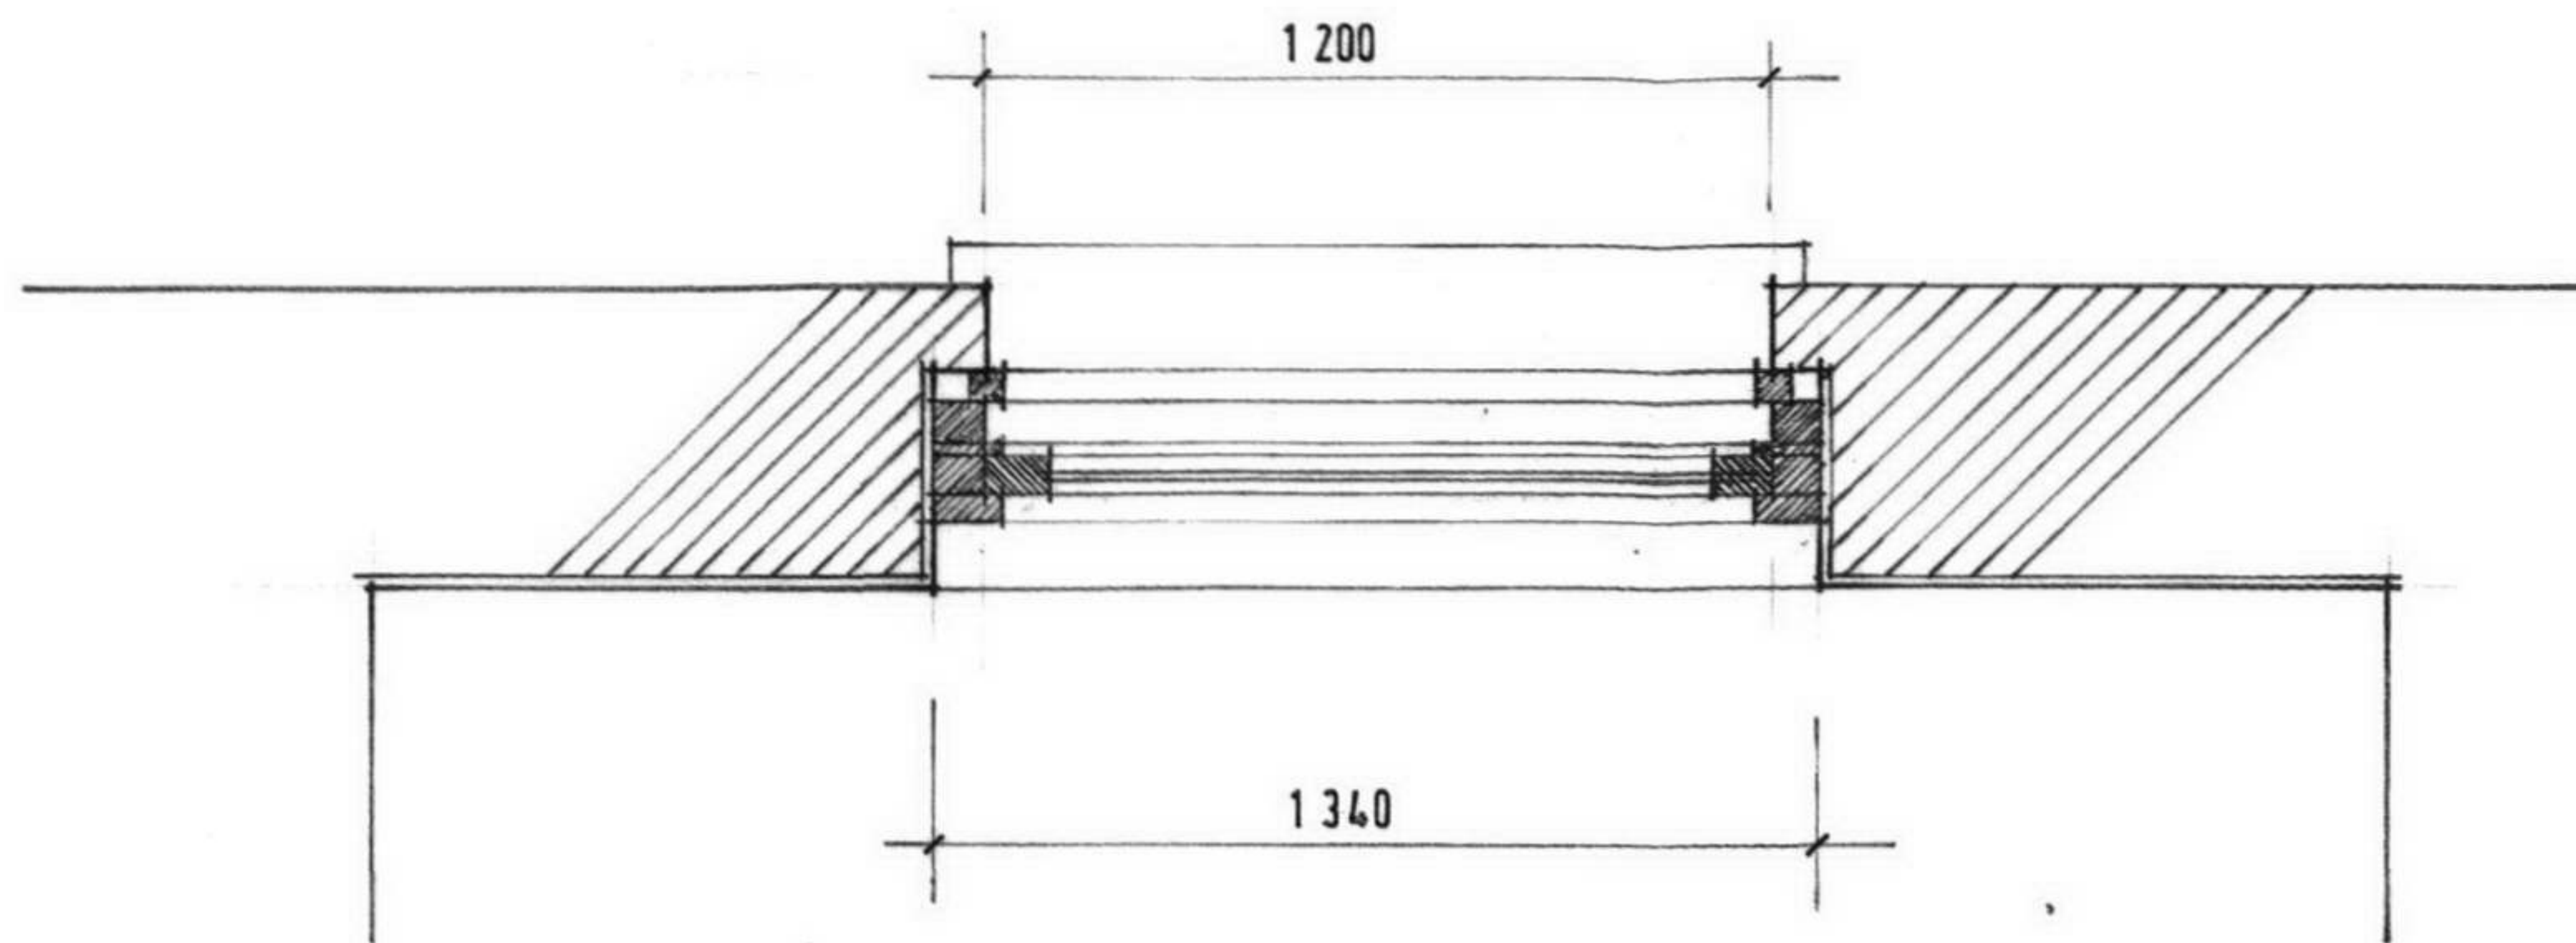


PLAN OF EXISTING SASH WINDOW

OUTSIDE ELEVATION SEE DRWG 11.20

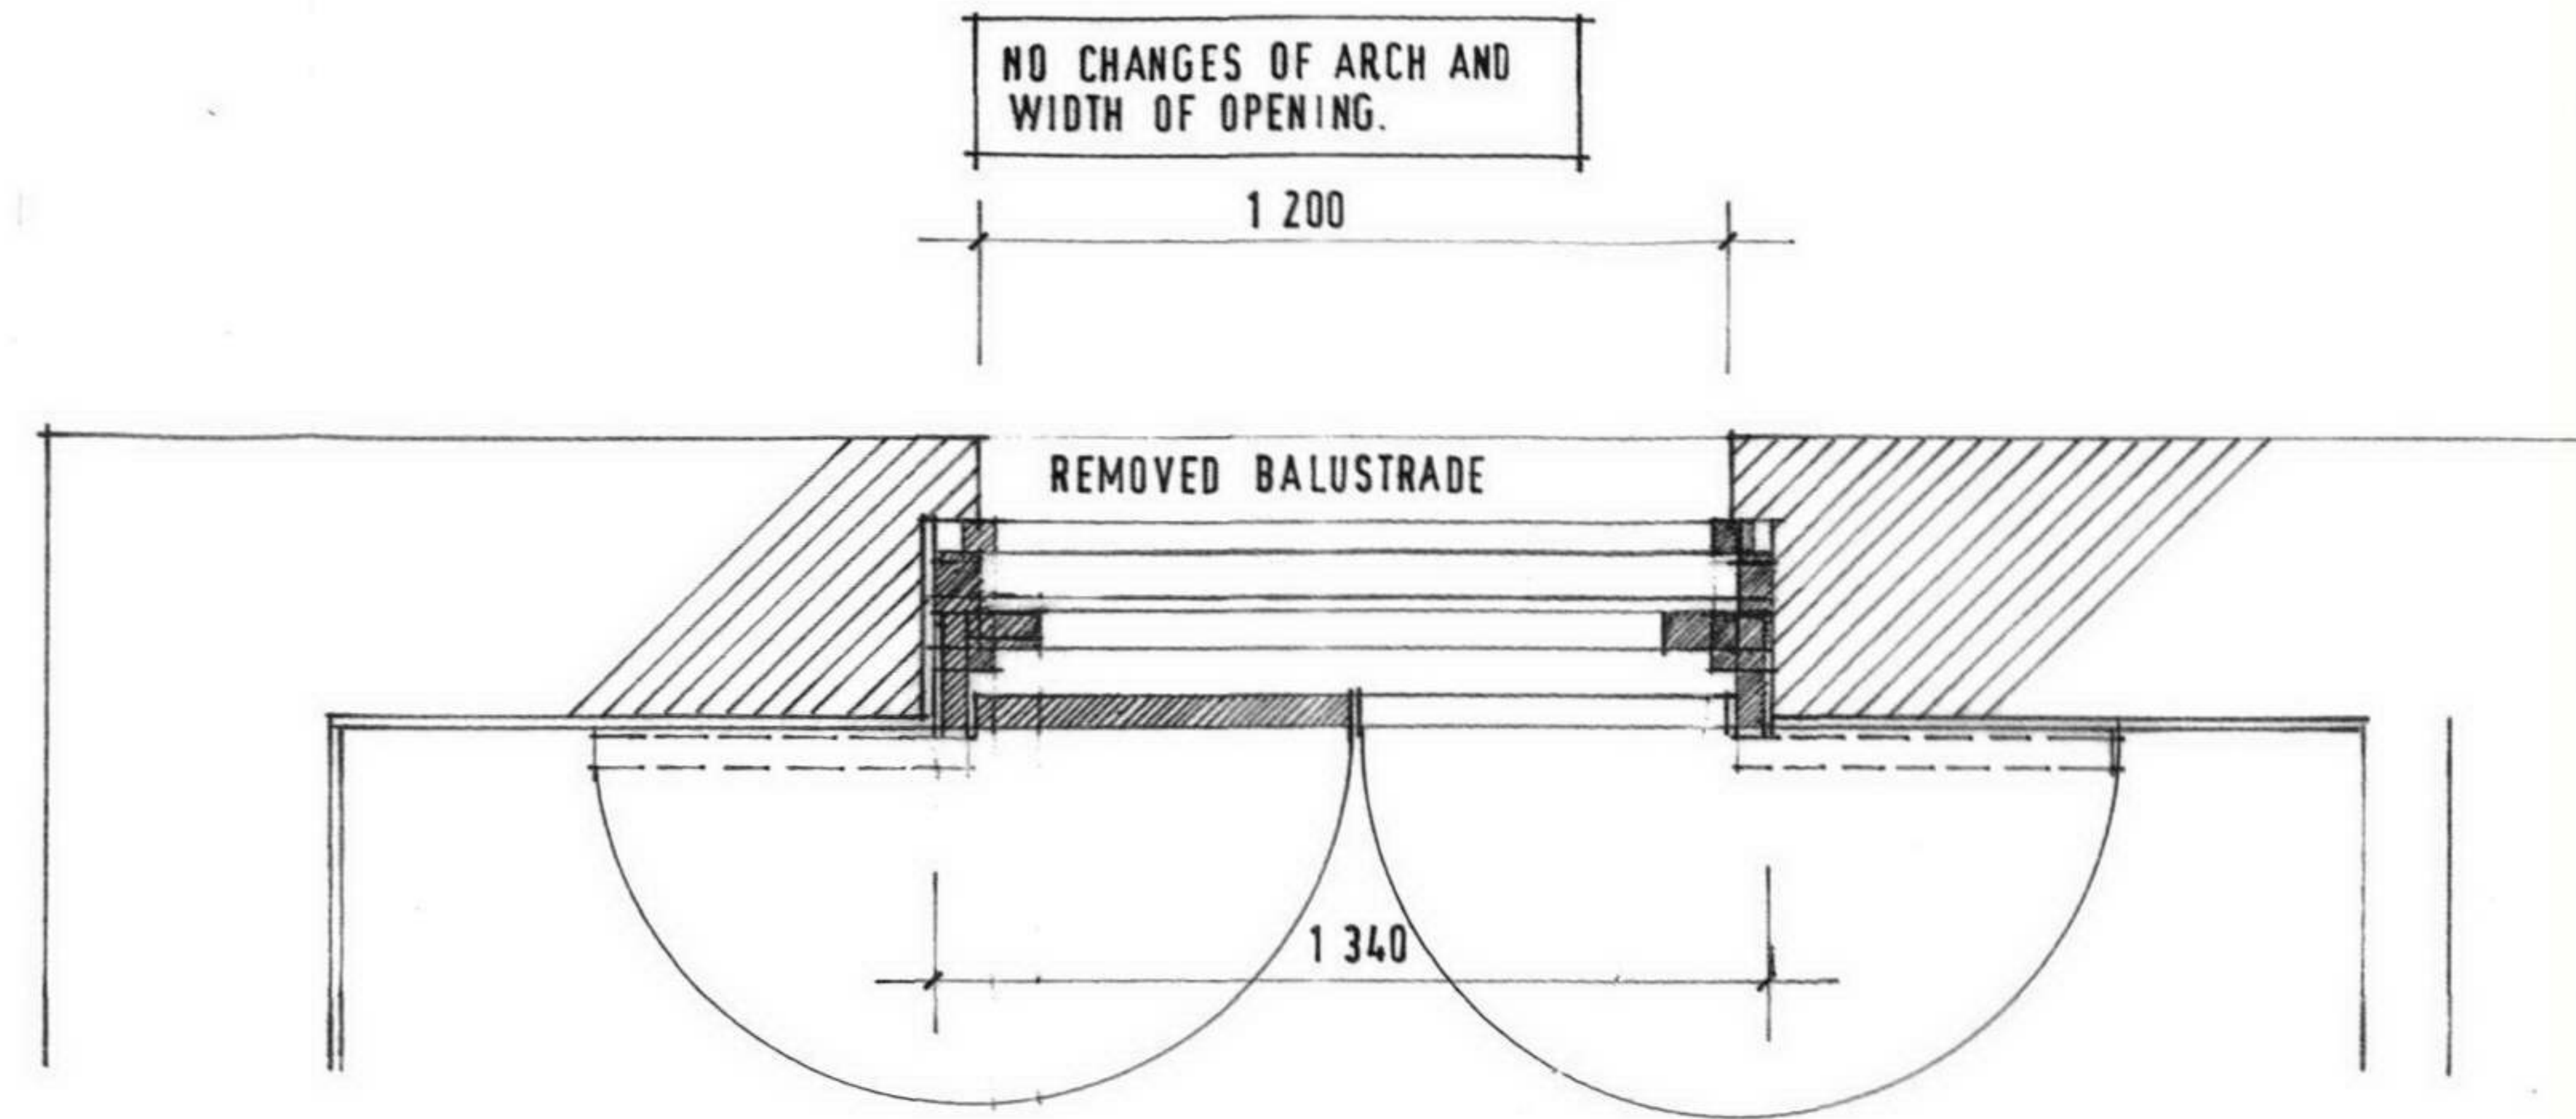


PLAN OF PROPOSED SASH WINDOW WITH INSIDE SHUTTERS

OUTSIDE ELEVATION SEE DRWG 11.21

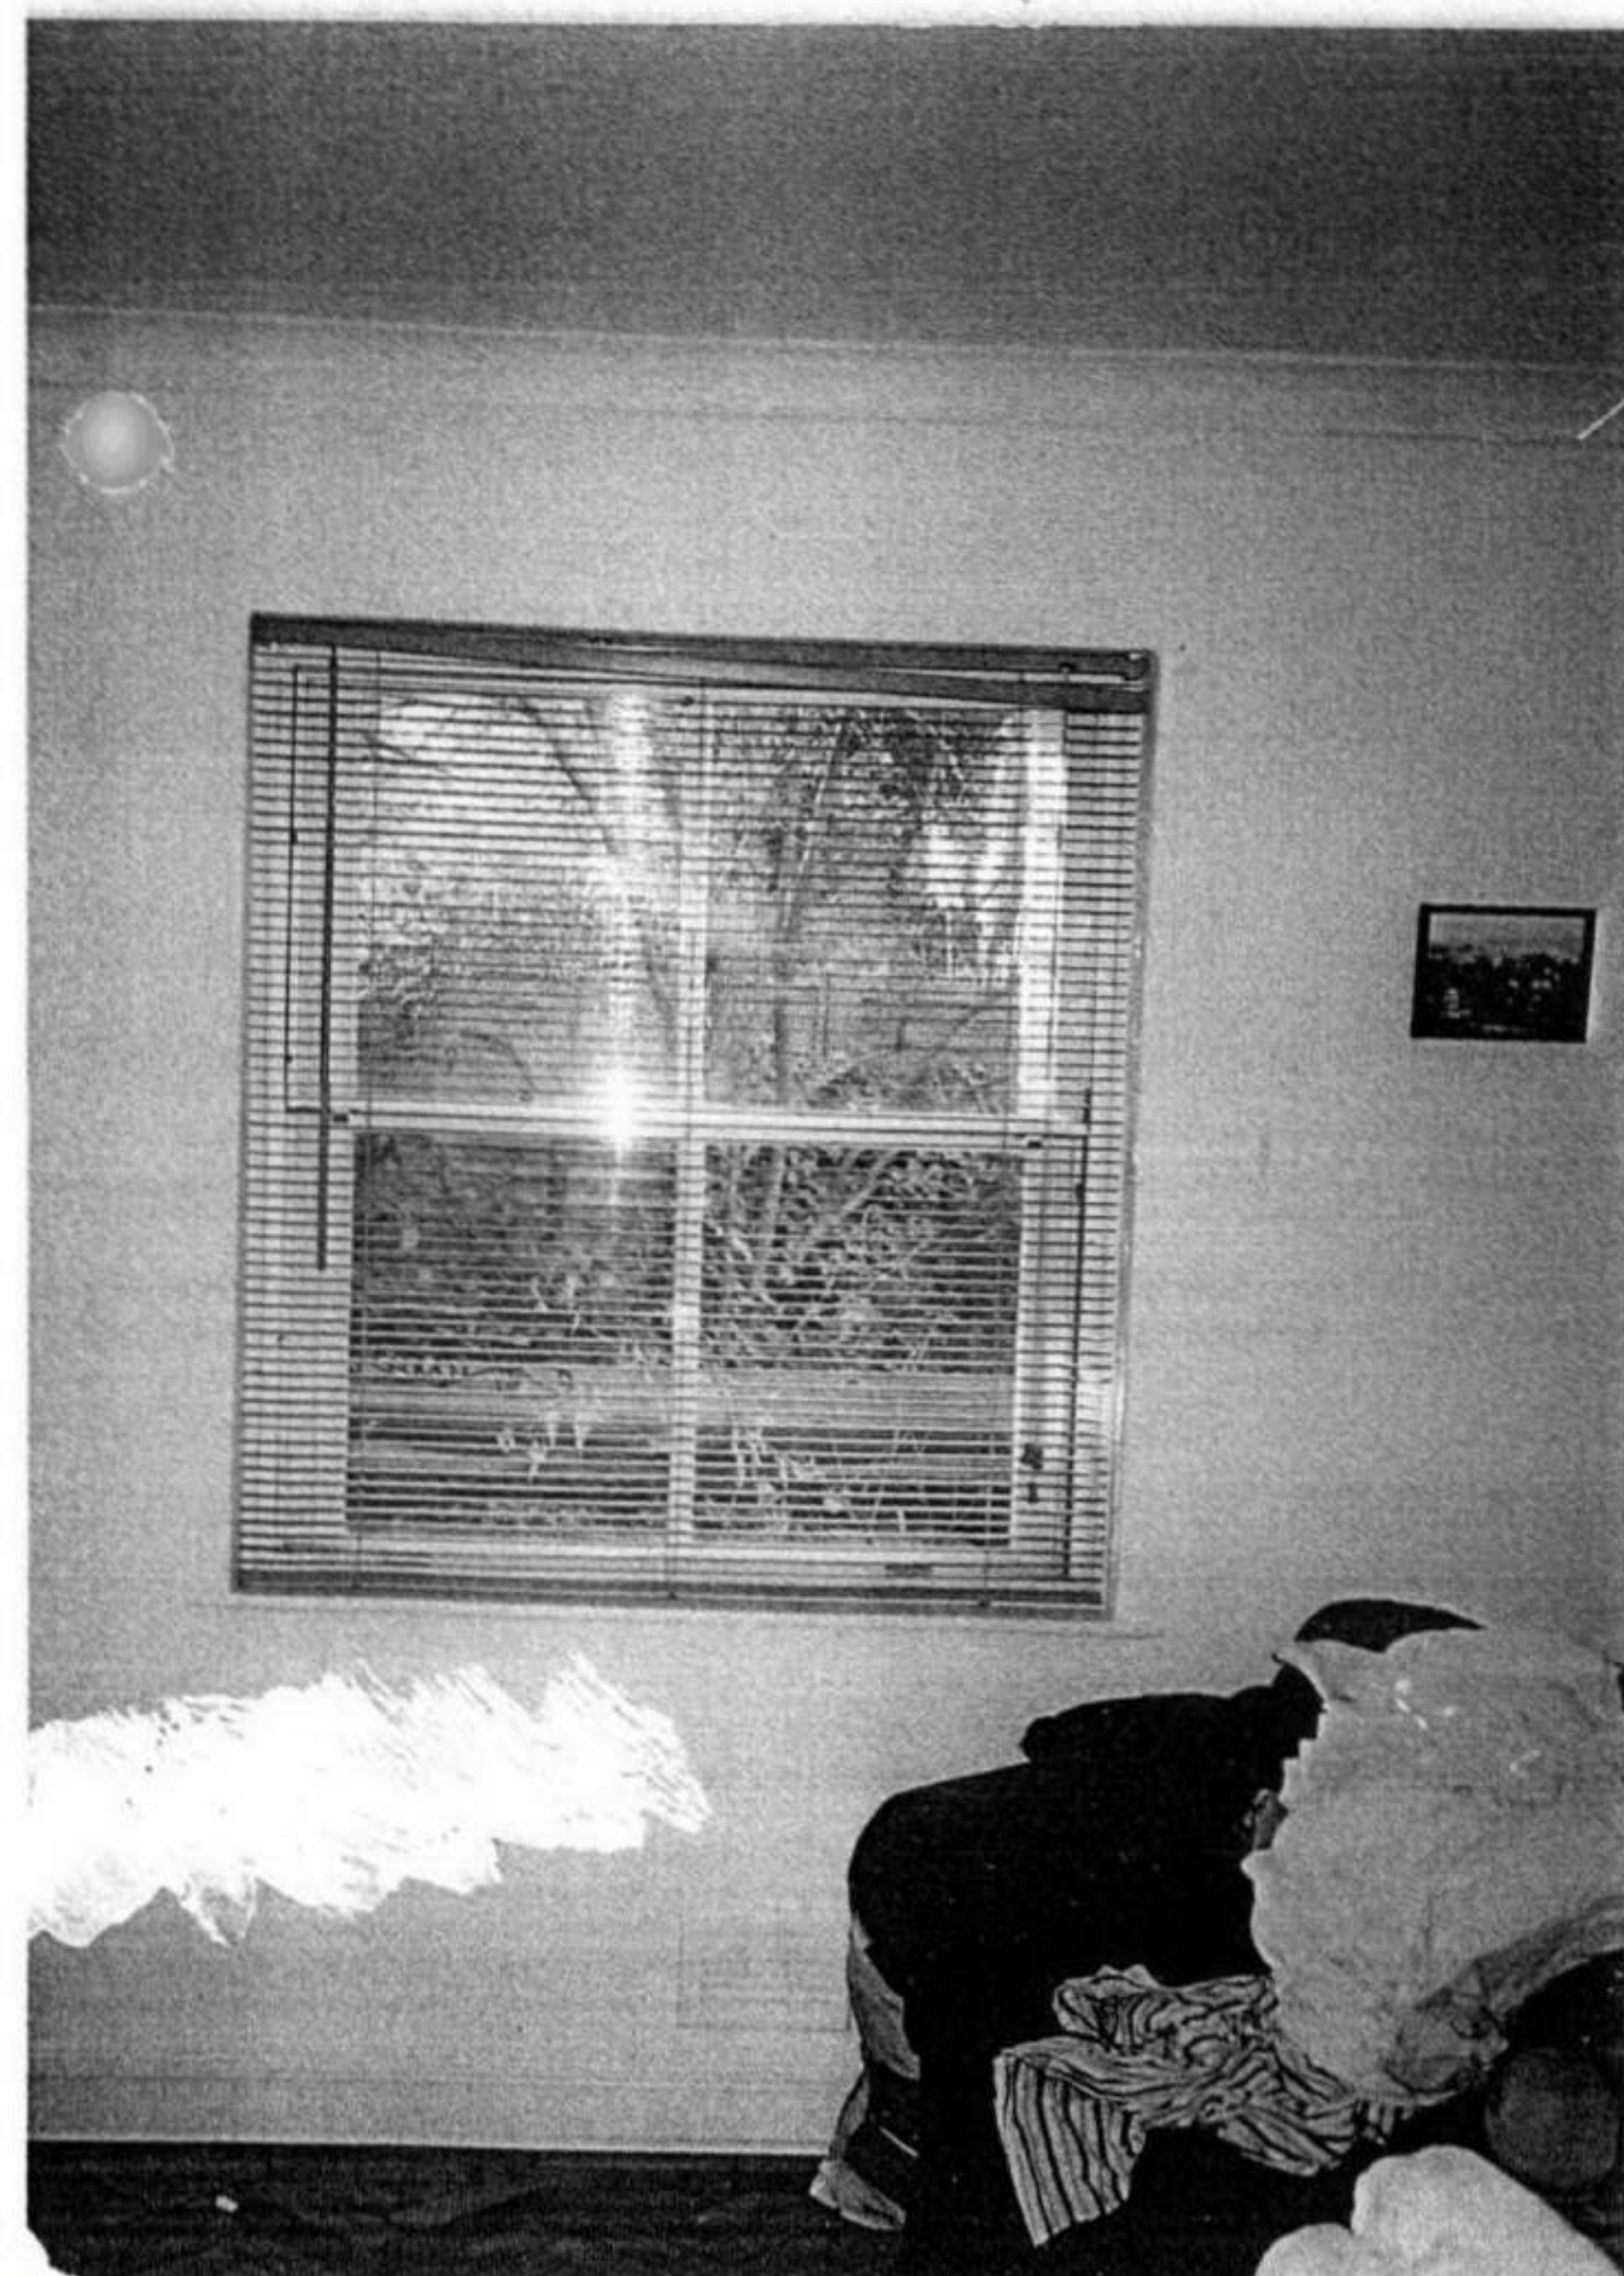

**INSIDE ELEVATION OF
EXISTING SASH WINDOW**

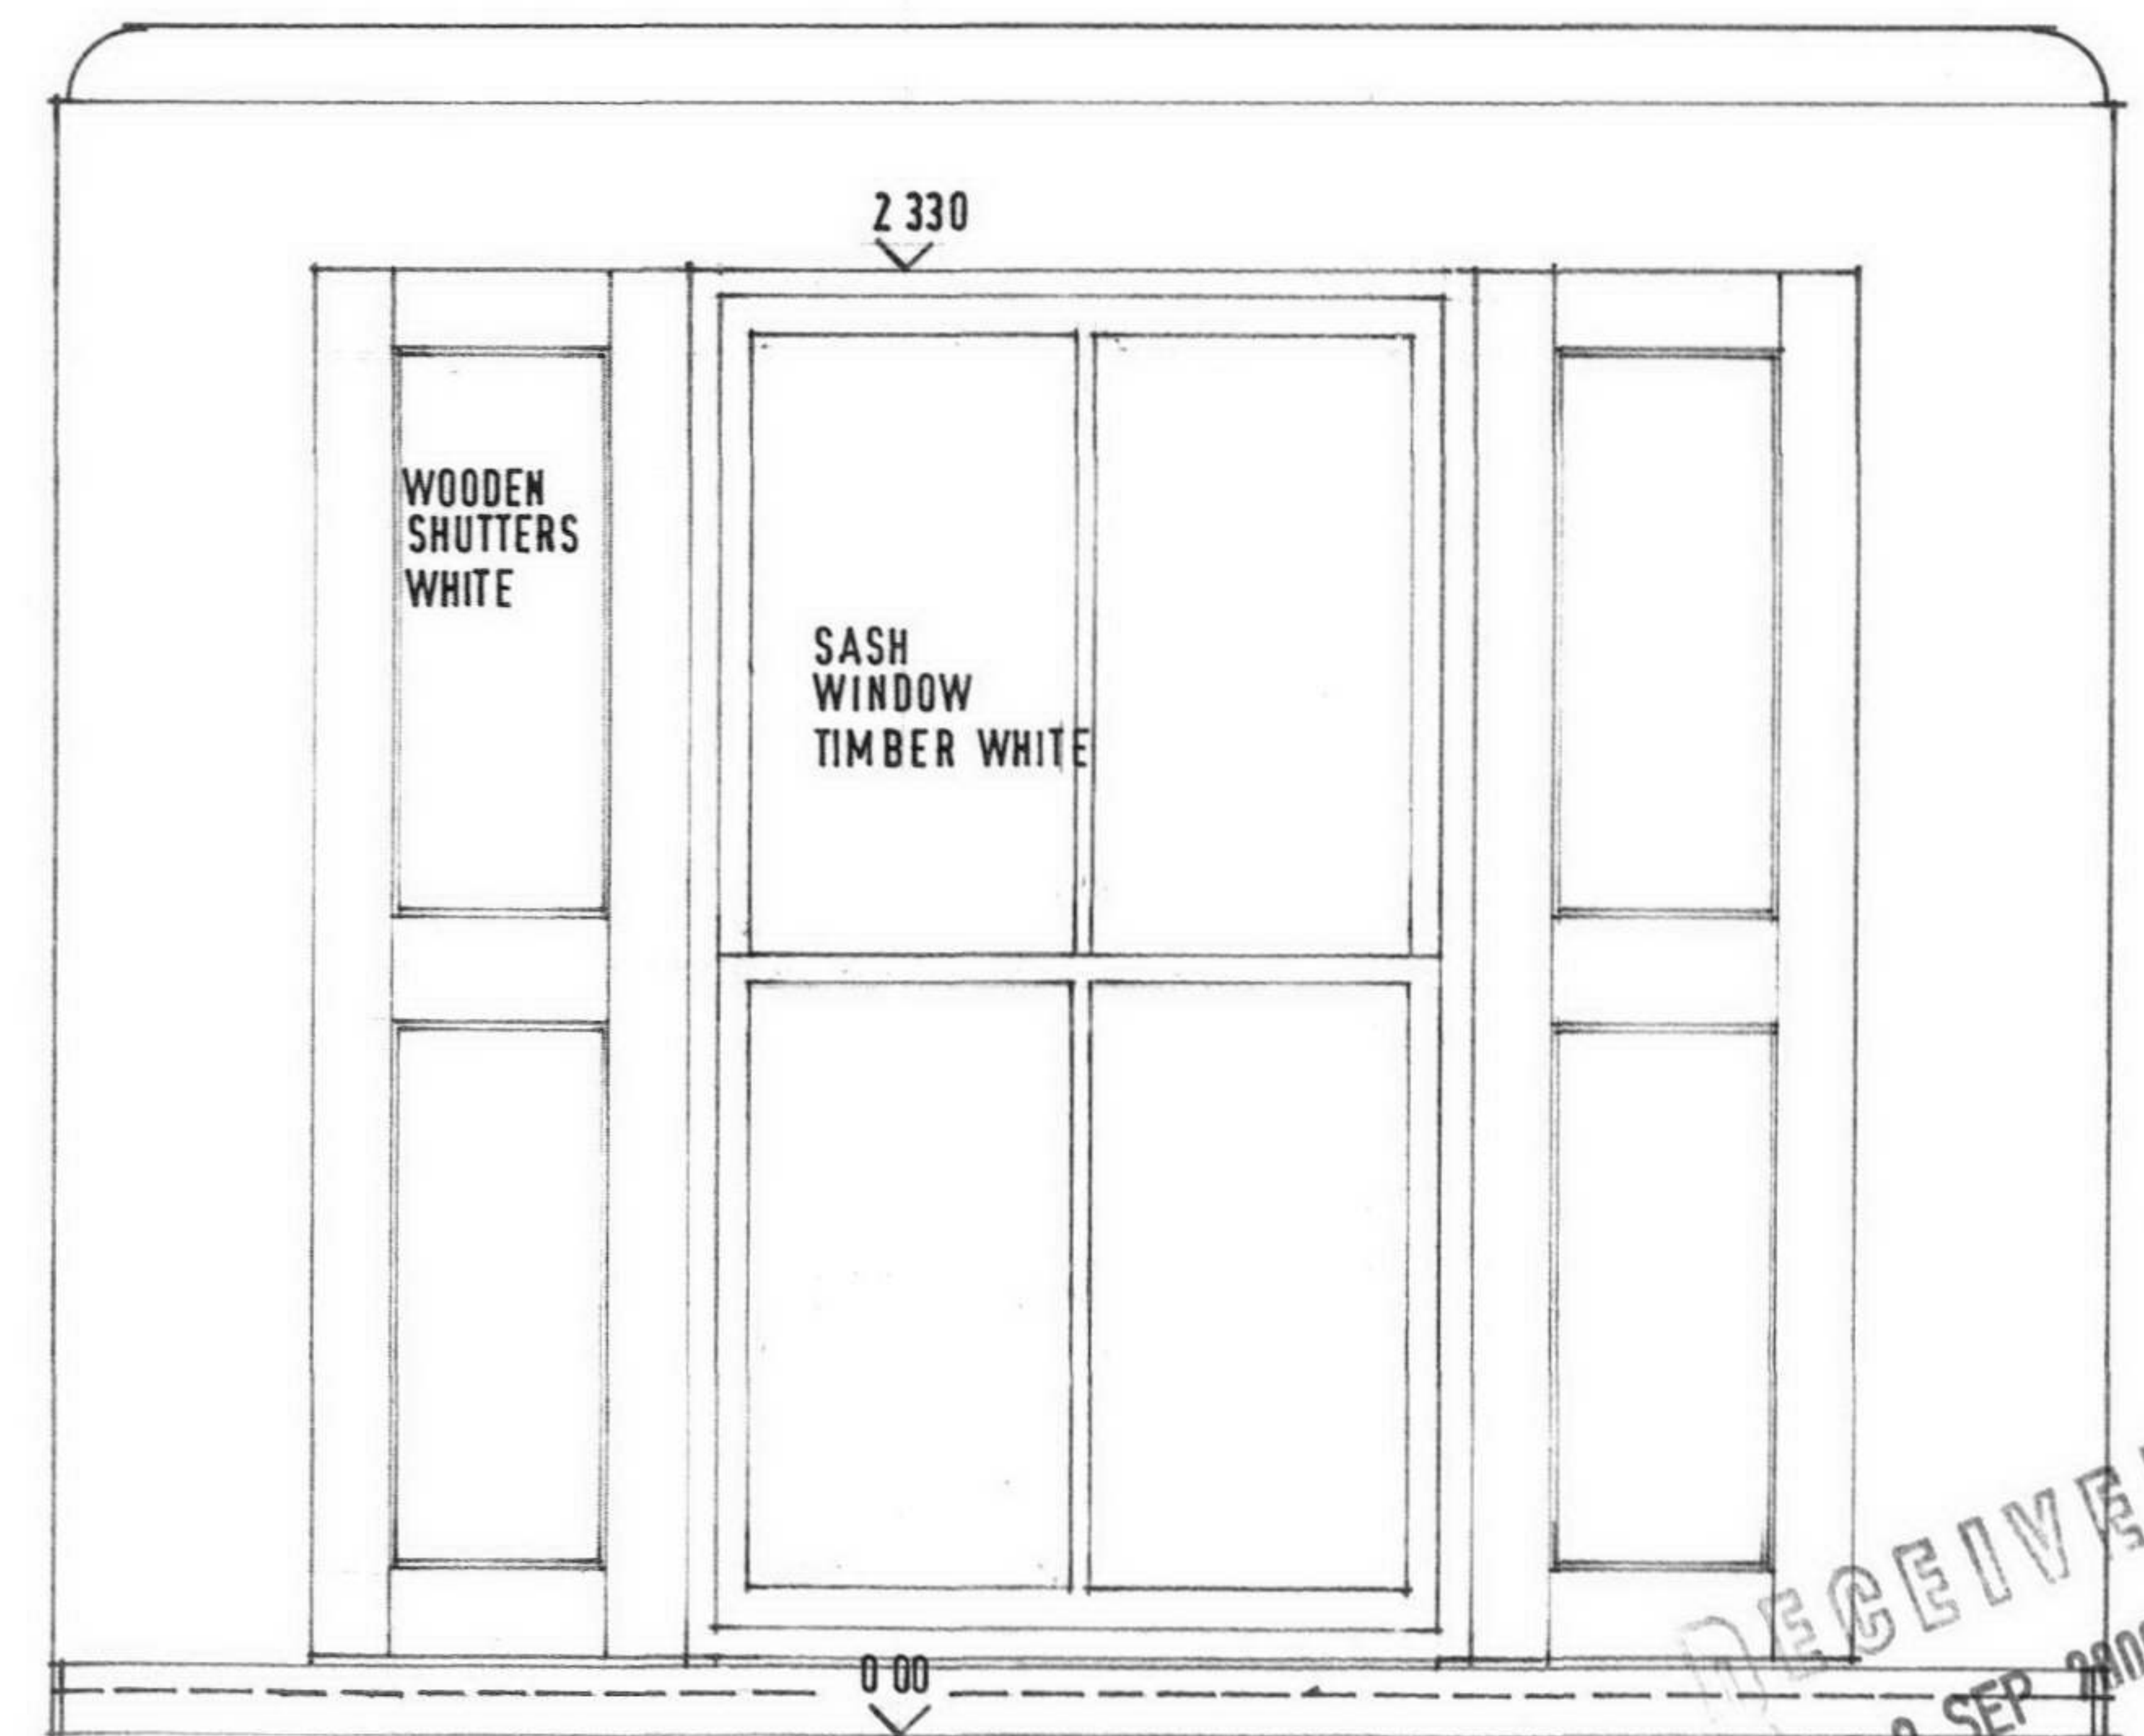

INSIDE ELEVATION OF PROPOSED WINDOW

Title: Existing window to bedroom
Proposed window to bedroom
Scale: 1:20
Project: 43A Belsize Park Garden
London NW3 4YY
Client: Gavin Herman
Date: 30.08.06 15 09 06

Drwg No

11.2

Claudio Novello Architects
41 Cromwell Ave, London N6 5H
Tel 020 8341 2947