

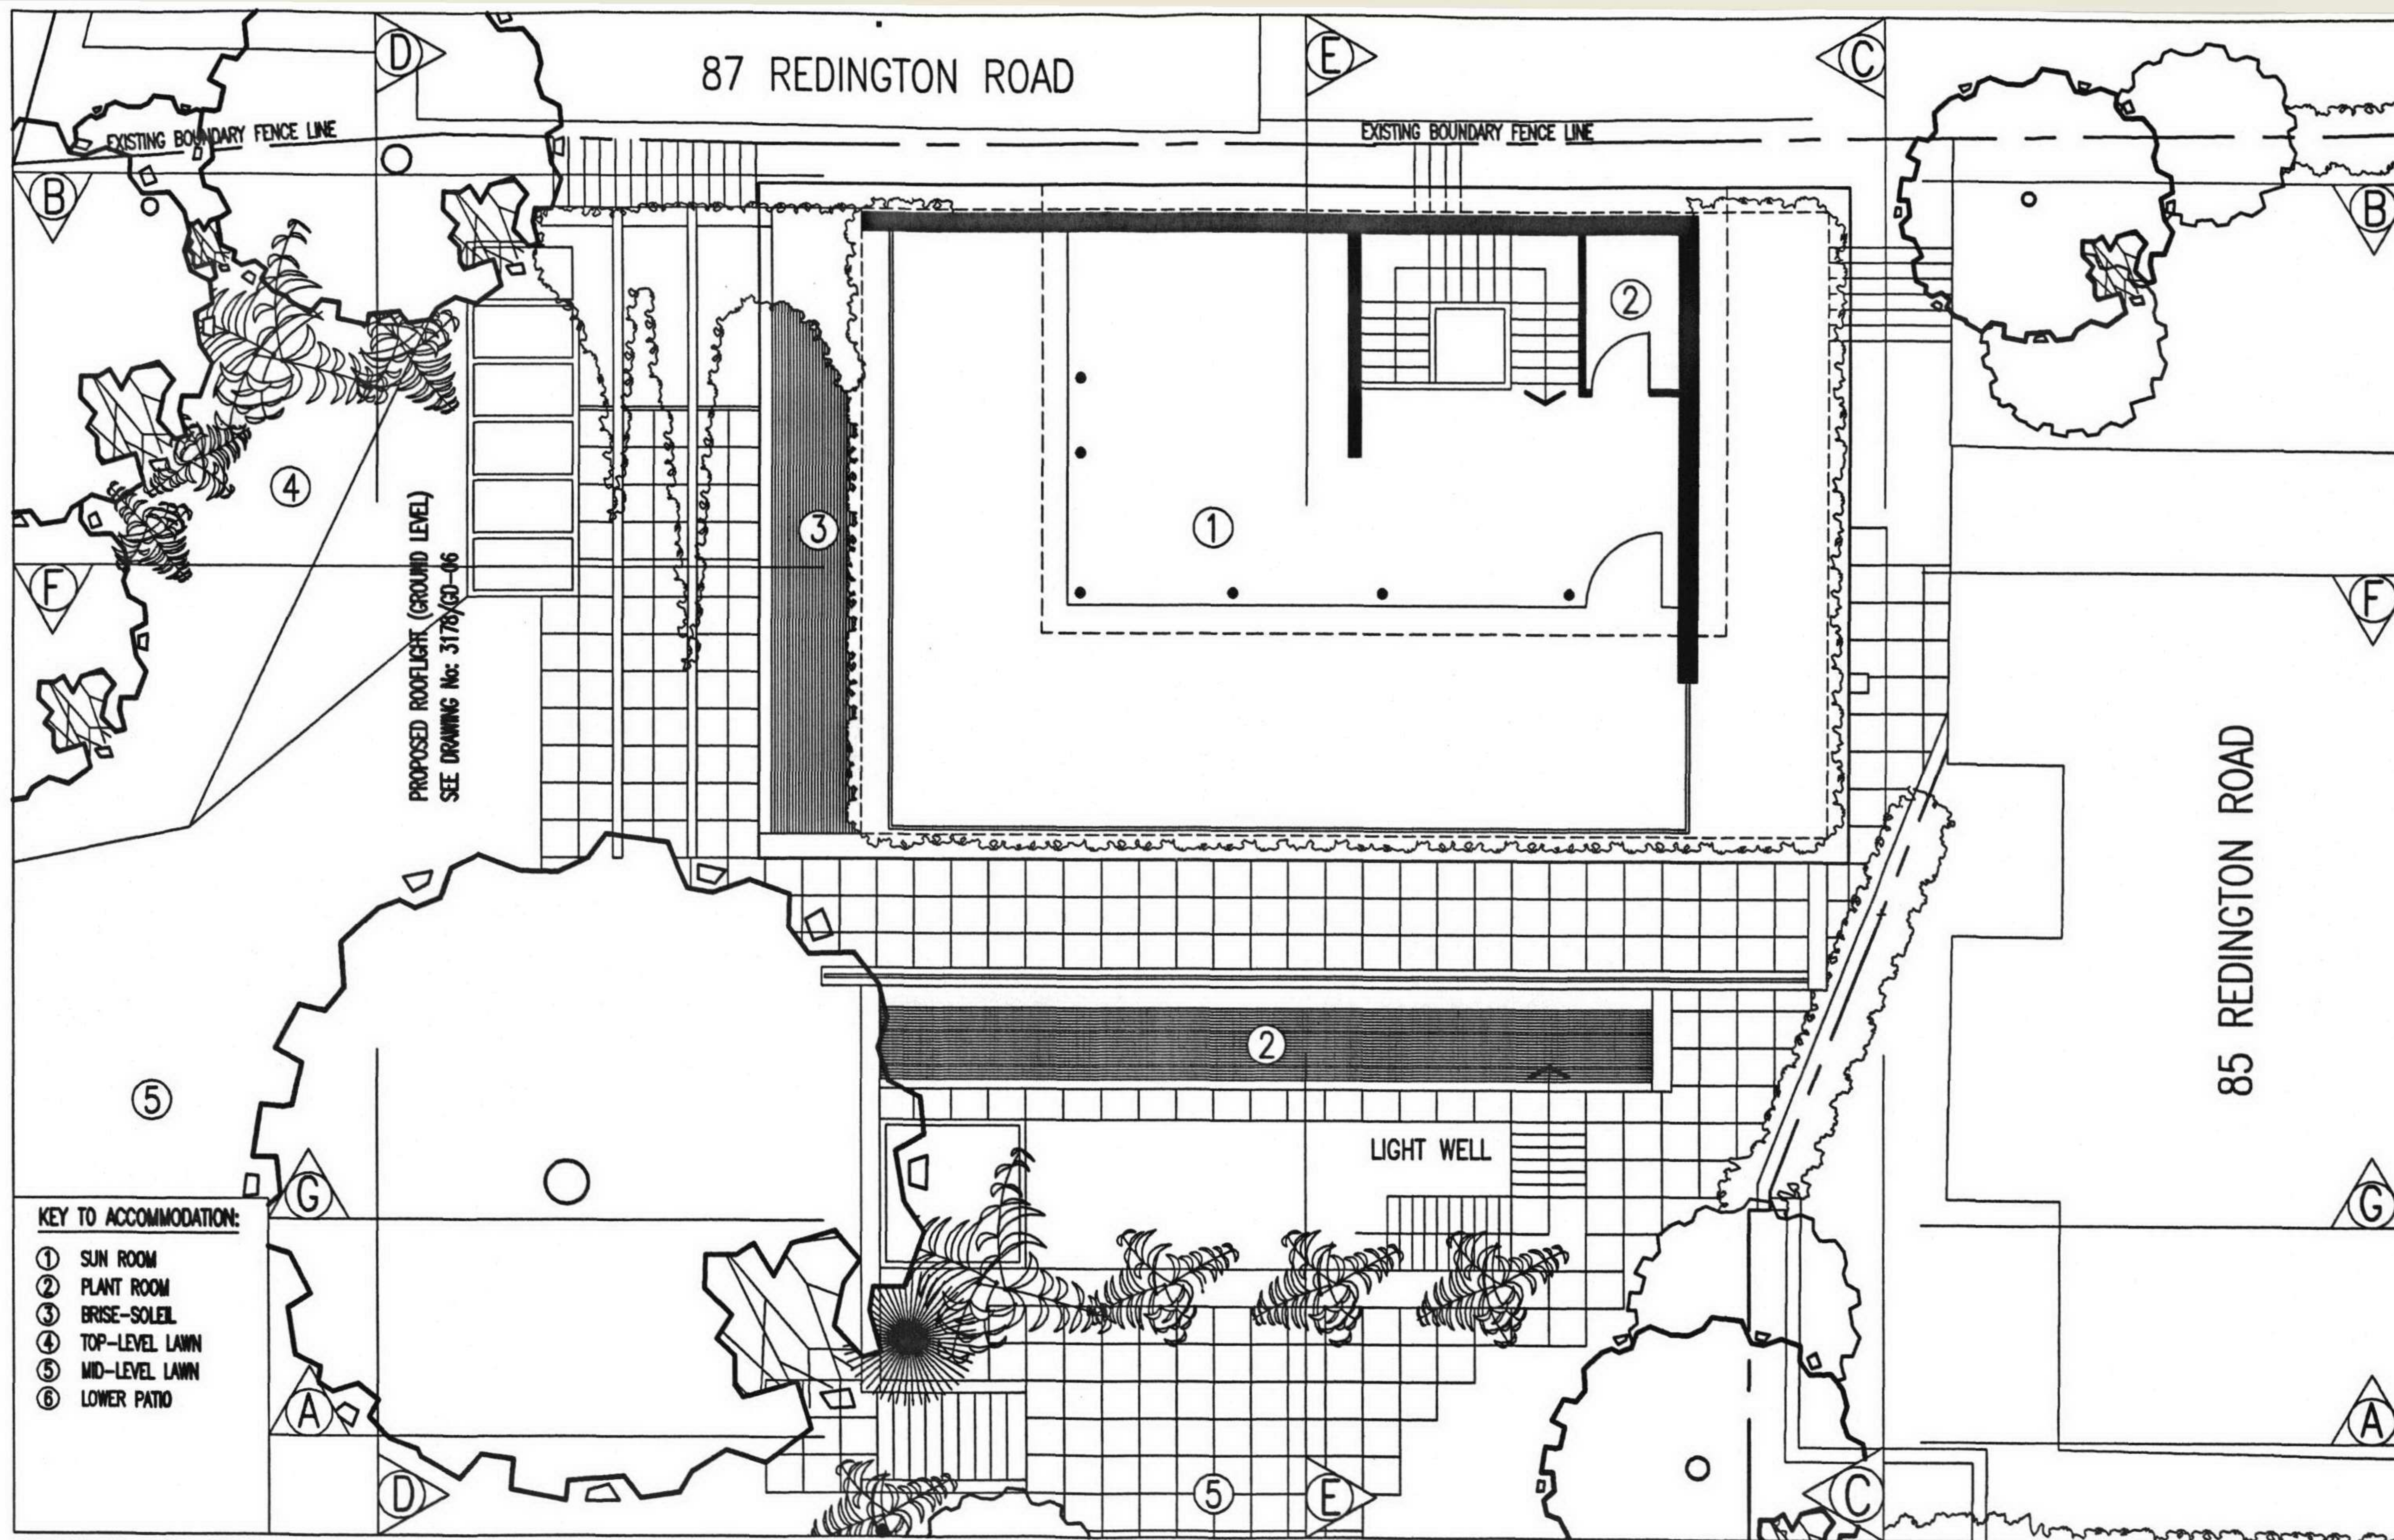


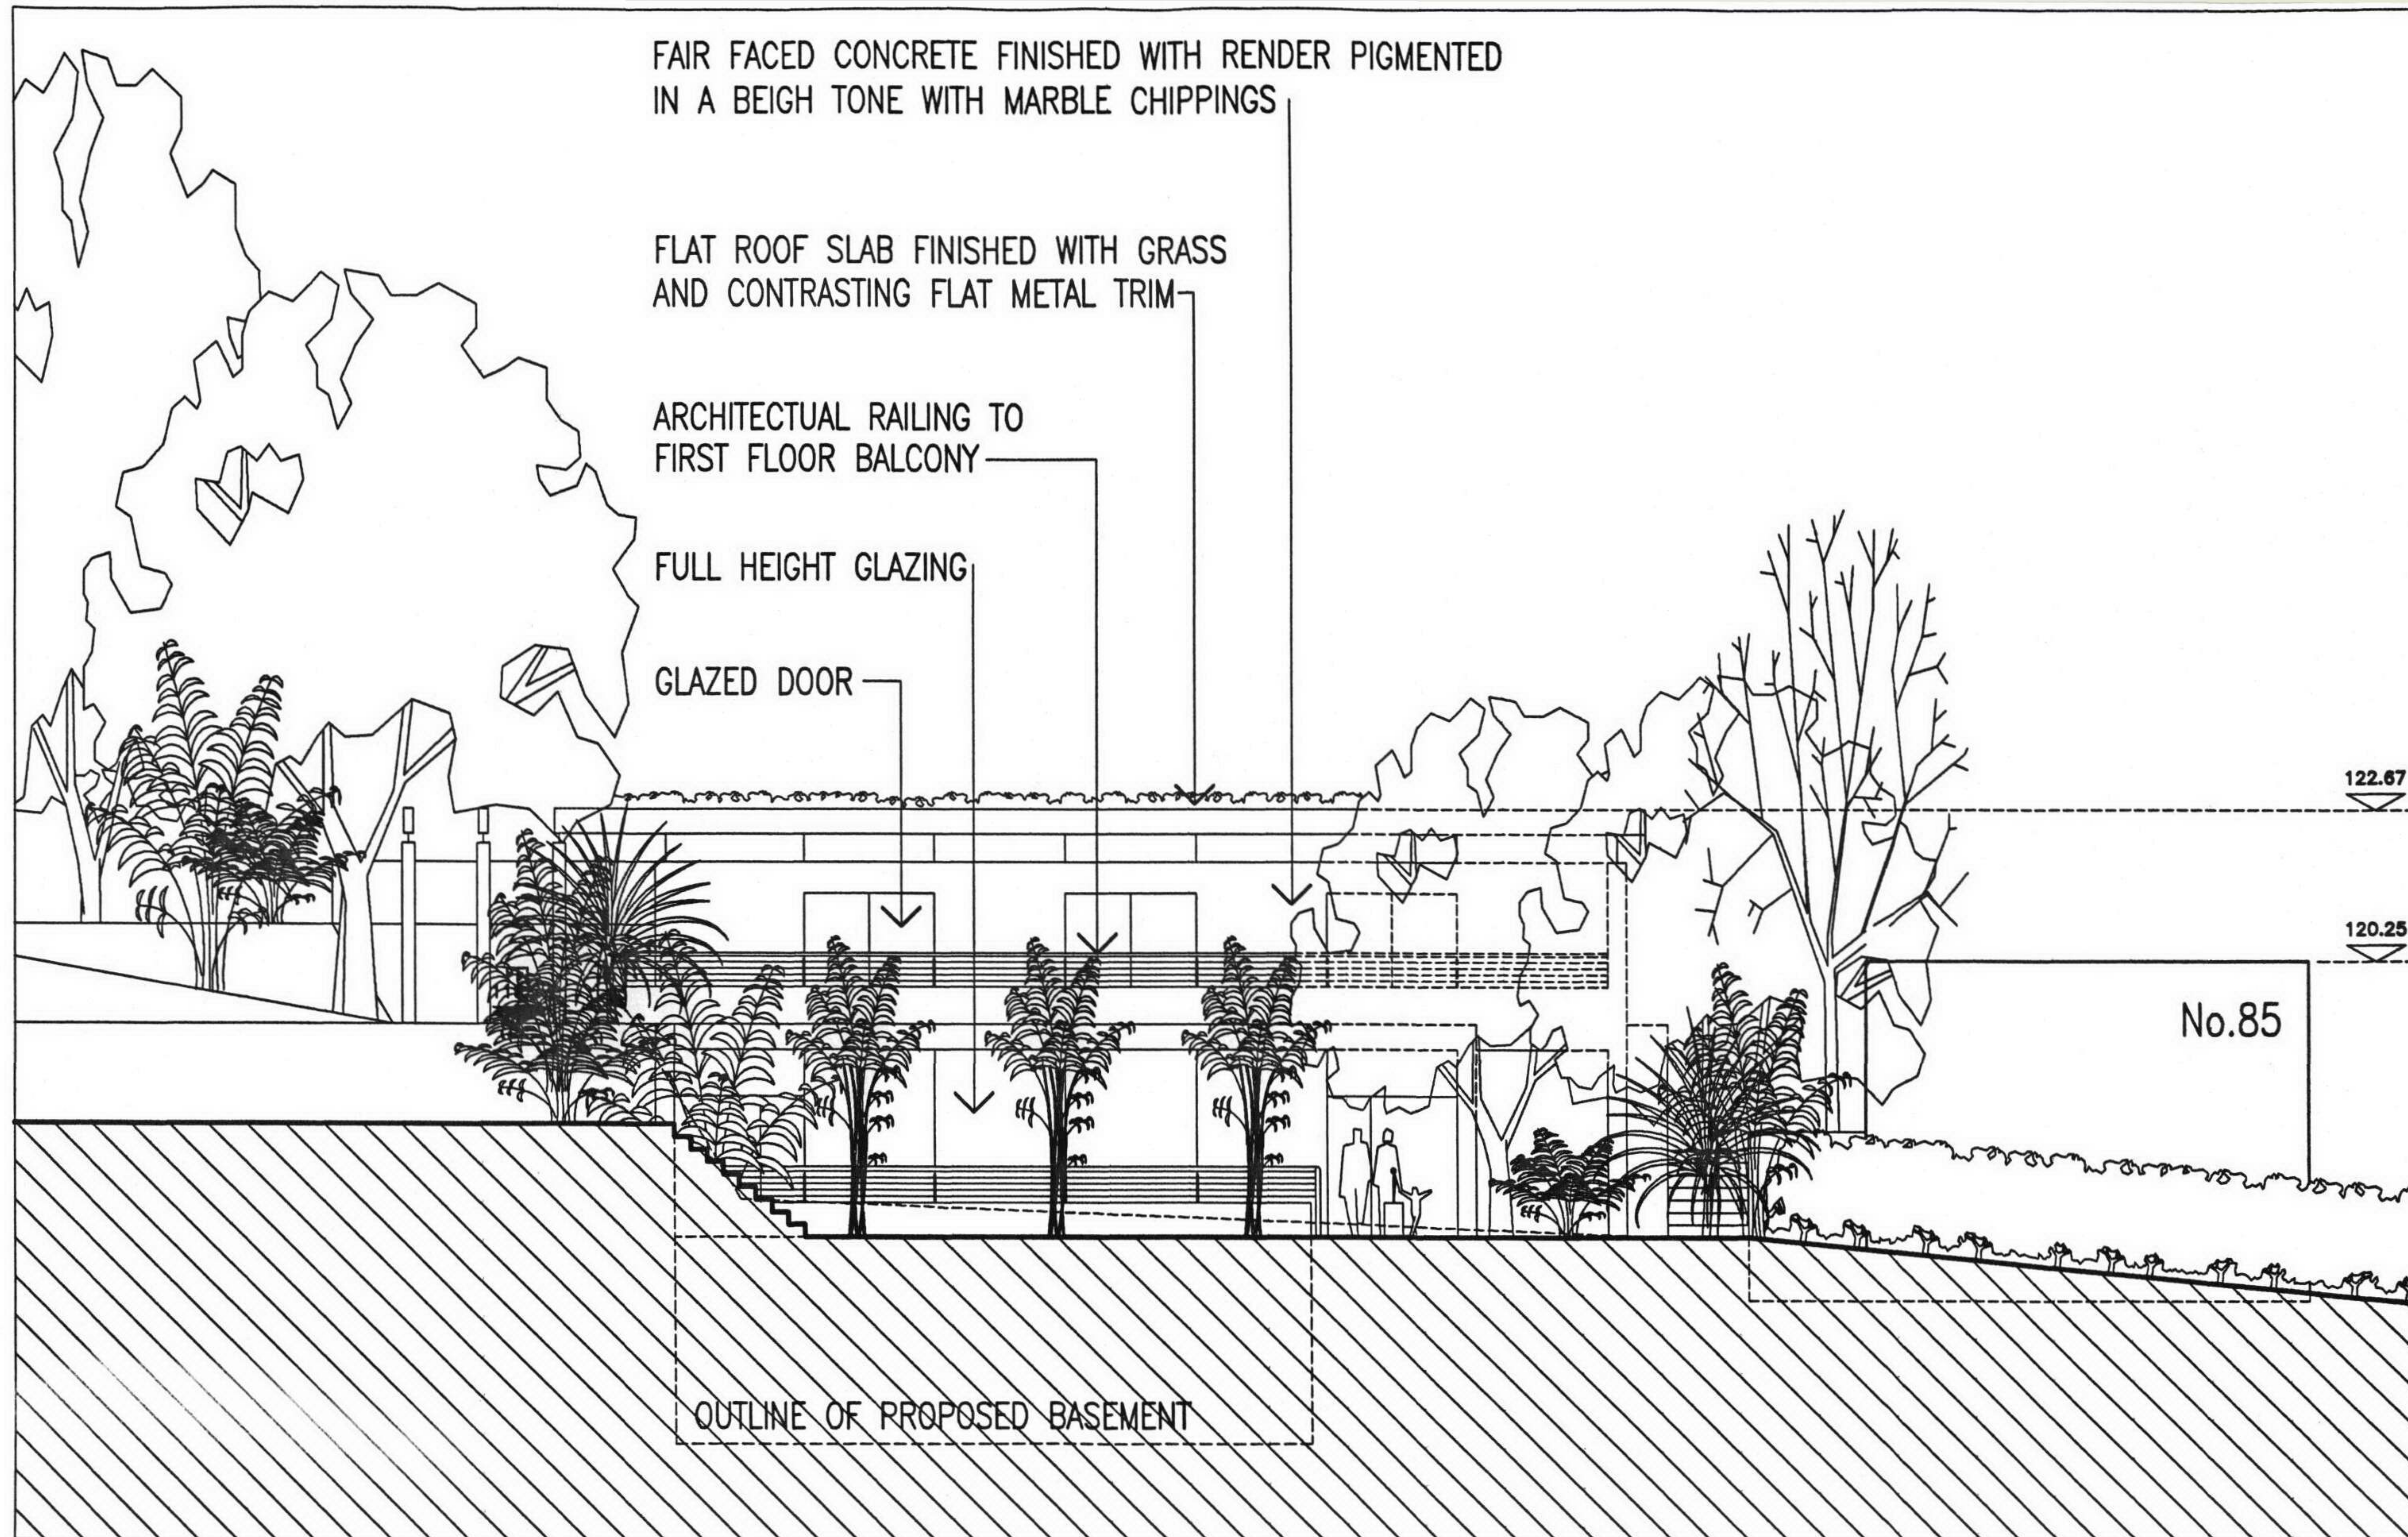

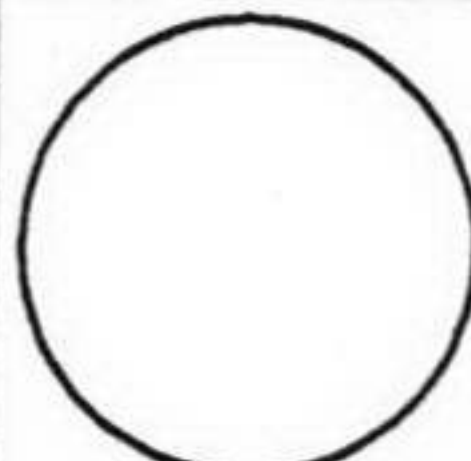

SUBJECT TO SITE SURVEY AND ALL RELEVANT STATUTORY AUTHORITY APPROVALS.


	Project:			Drawing:	Job No: 3178
	85A REDINGTON ROAD			EXISTING SECTIONAL ELEVATION	Drg.No: 504
	Scale: 1:100	Date: 18:09:2004	Drawn: DKC	AT A-A	CAD Ref: 3178-504.dwg

2nd Floor Lincoln House, Waterside Court
Neptune Close, Medway City Estate
Rochester Kent ME2 4NZ

Telephone: (07831) 420630
Fax: (0870) 0053618

Keith Day Limited

CHARTERED ARCHITECTS

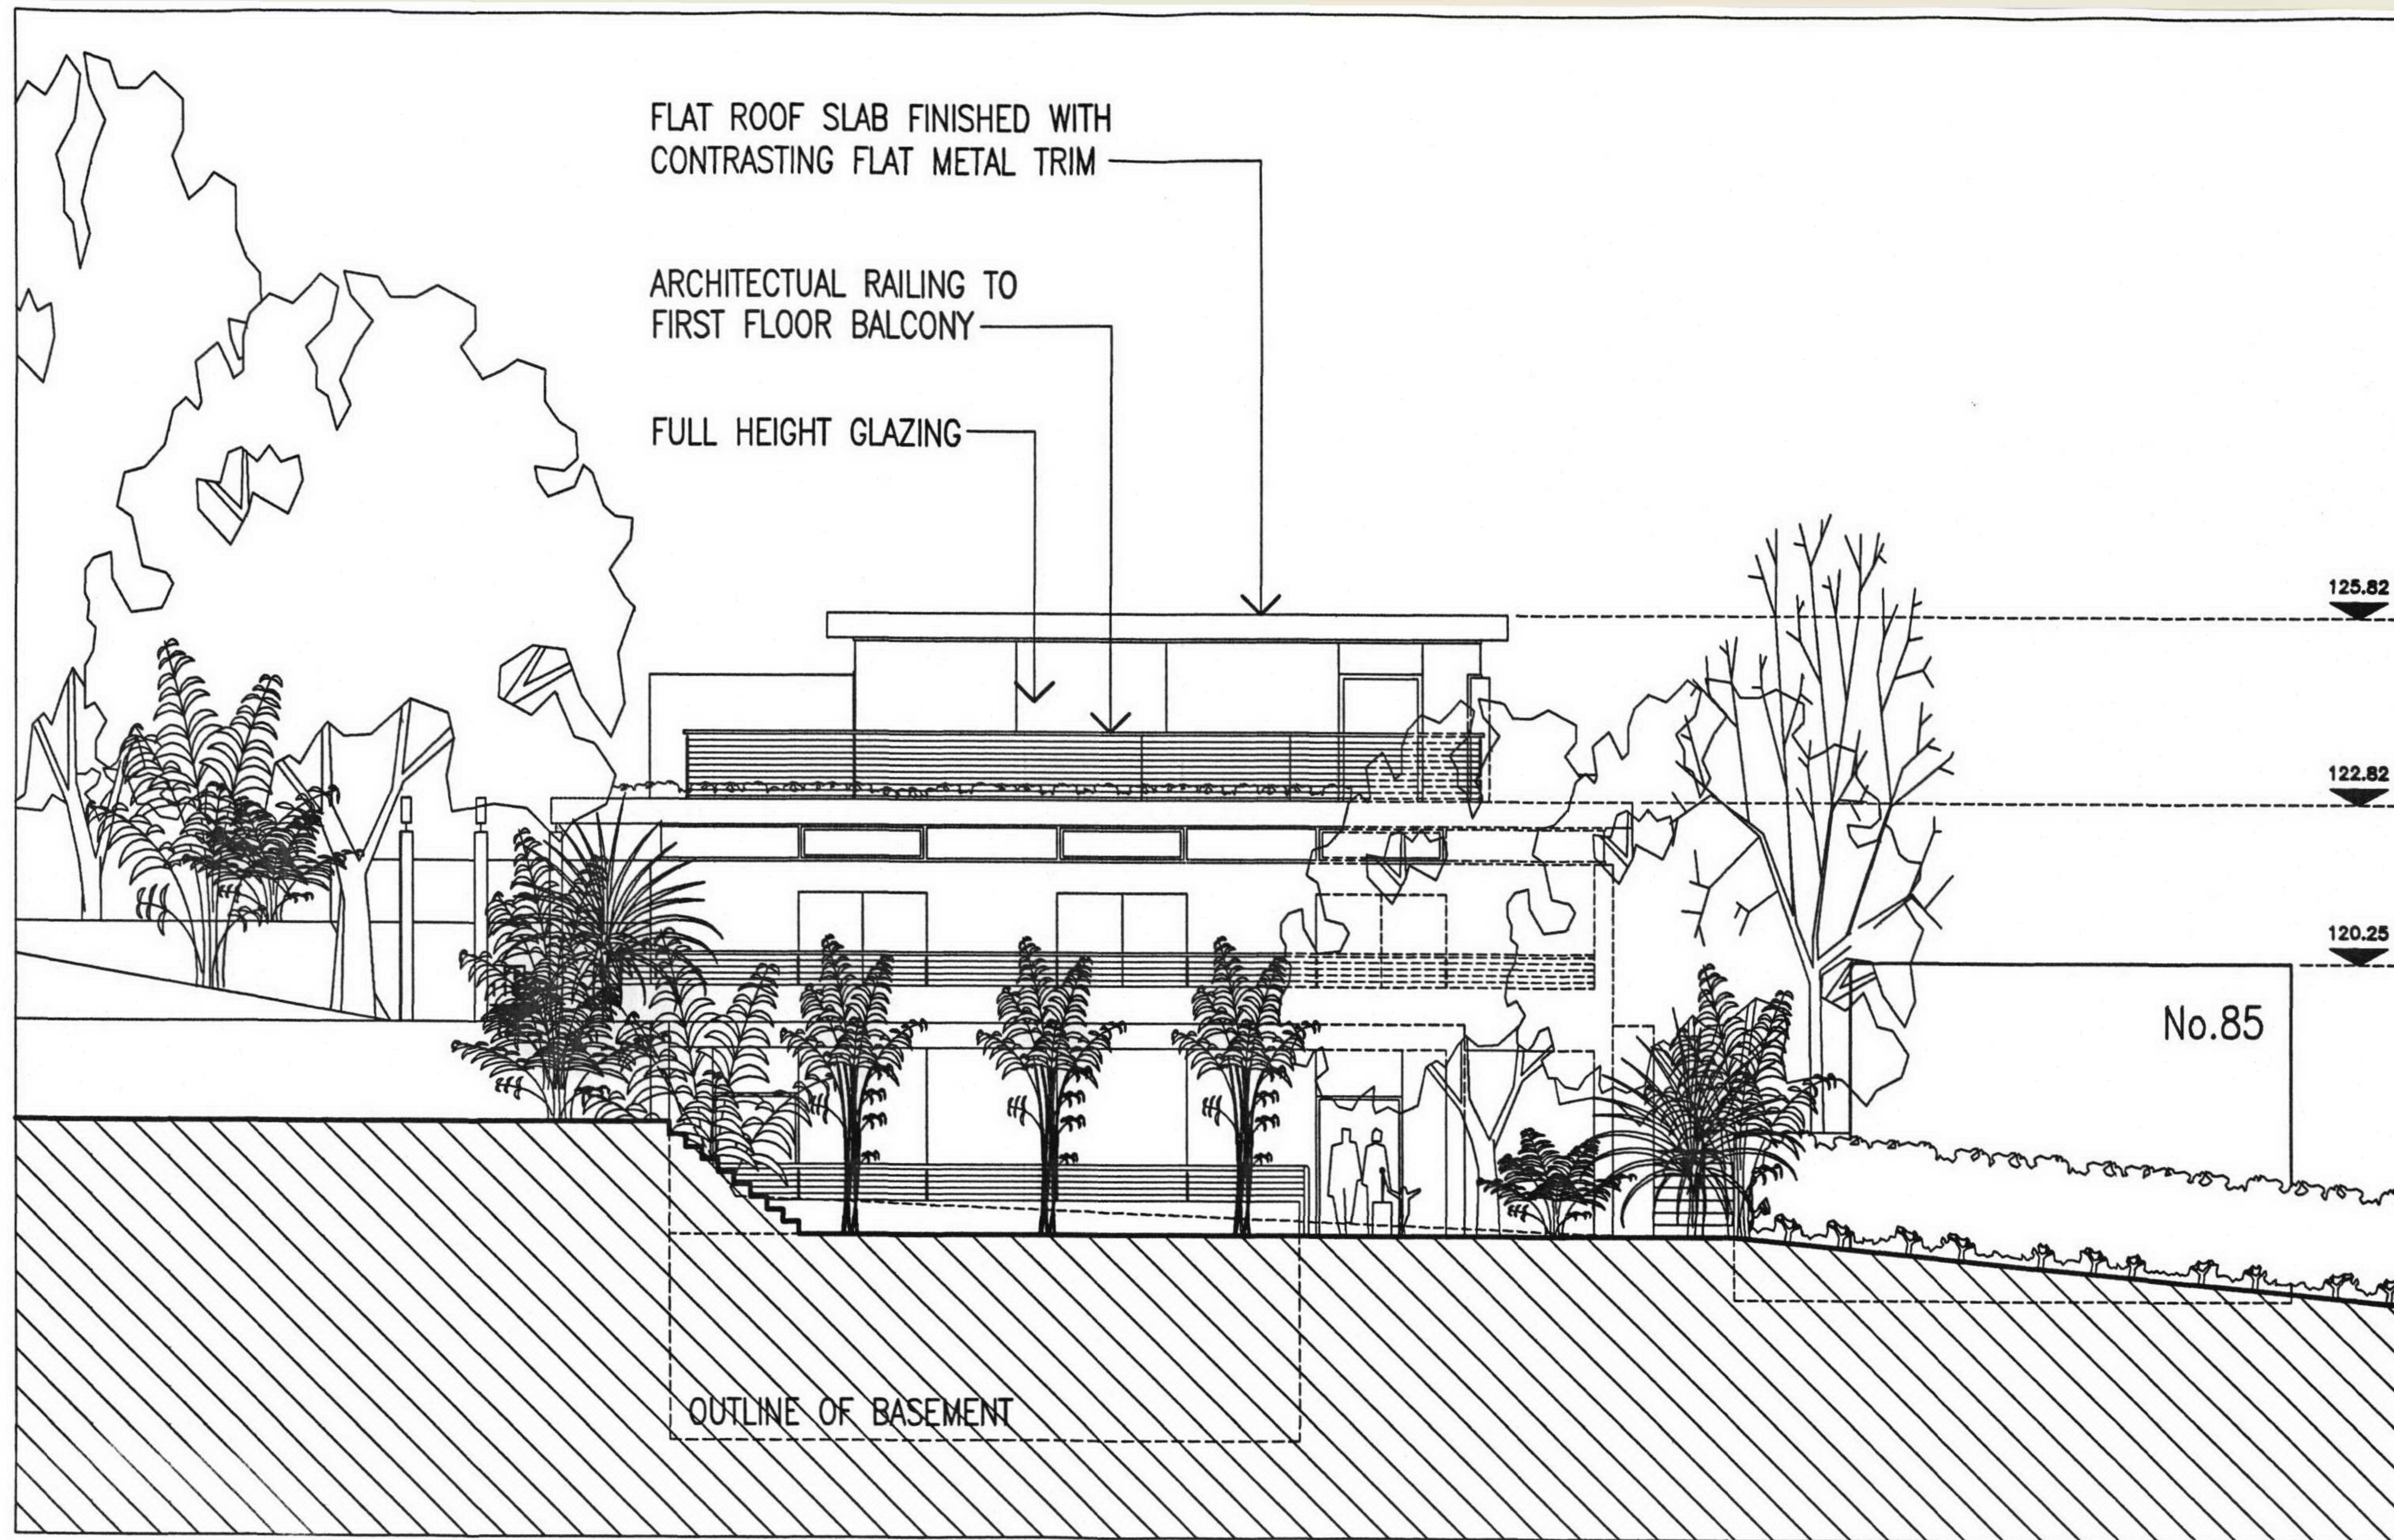

SUBJECT TO SITE SURVEY AND ALL RELEVANT STATUTORY AUTHORITY APPROVALS.

	Project:			Drawing:		Job No:
	85A REDINGTON ROAD			PROPOSED SECTIONAL ELEVATION		3178
	Scale: 1:100			AT A-A		Drg.No:
	Date: 22:09:2004			Drawn: DKC		504B
CAD Ref: 3178-504B.dwg						

2nd Floor Lincoln House, Waterside Court
Neptune Close, Medway City Estate
Rochester Kent ME2 4NZ

Telephone: (07831) 420630
Fax: (0870) 0053518

Keith Day Limited


CHARTERED ARCHITECTS

RECYCLED FACE BRICKWORK WITH RAKED JOINTS


FLAT ROOF SLAB FINISHED WITH GRASS
AND CONTRASTING FLAT METAL TRIM

GLASS STIP GLAZING

IVY TRAINED ONTO FACE OF WALL

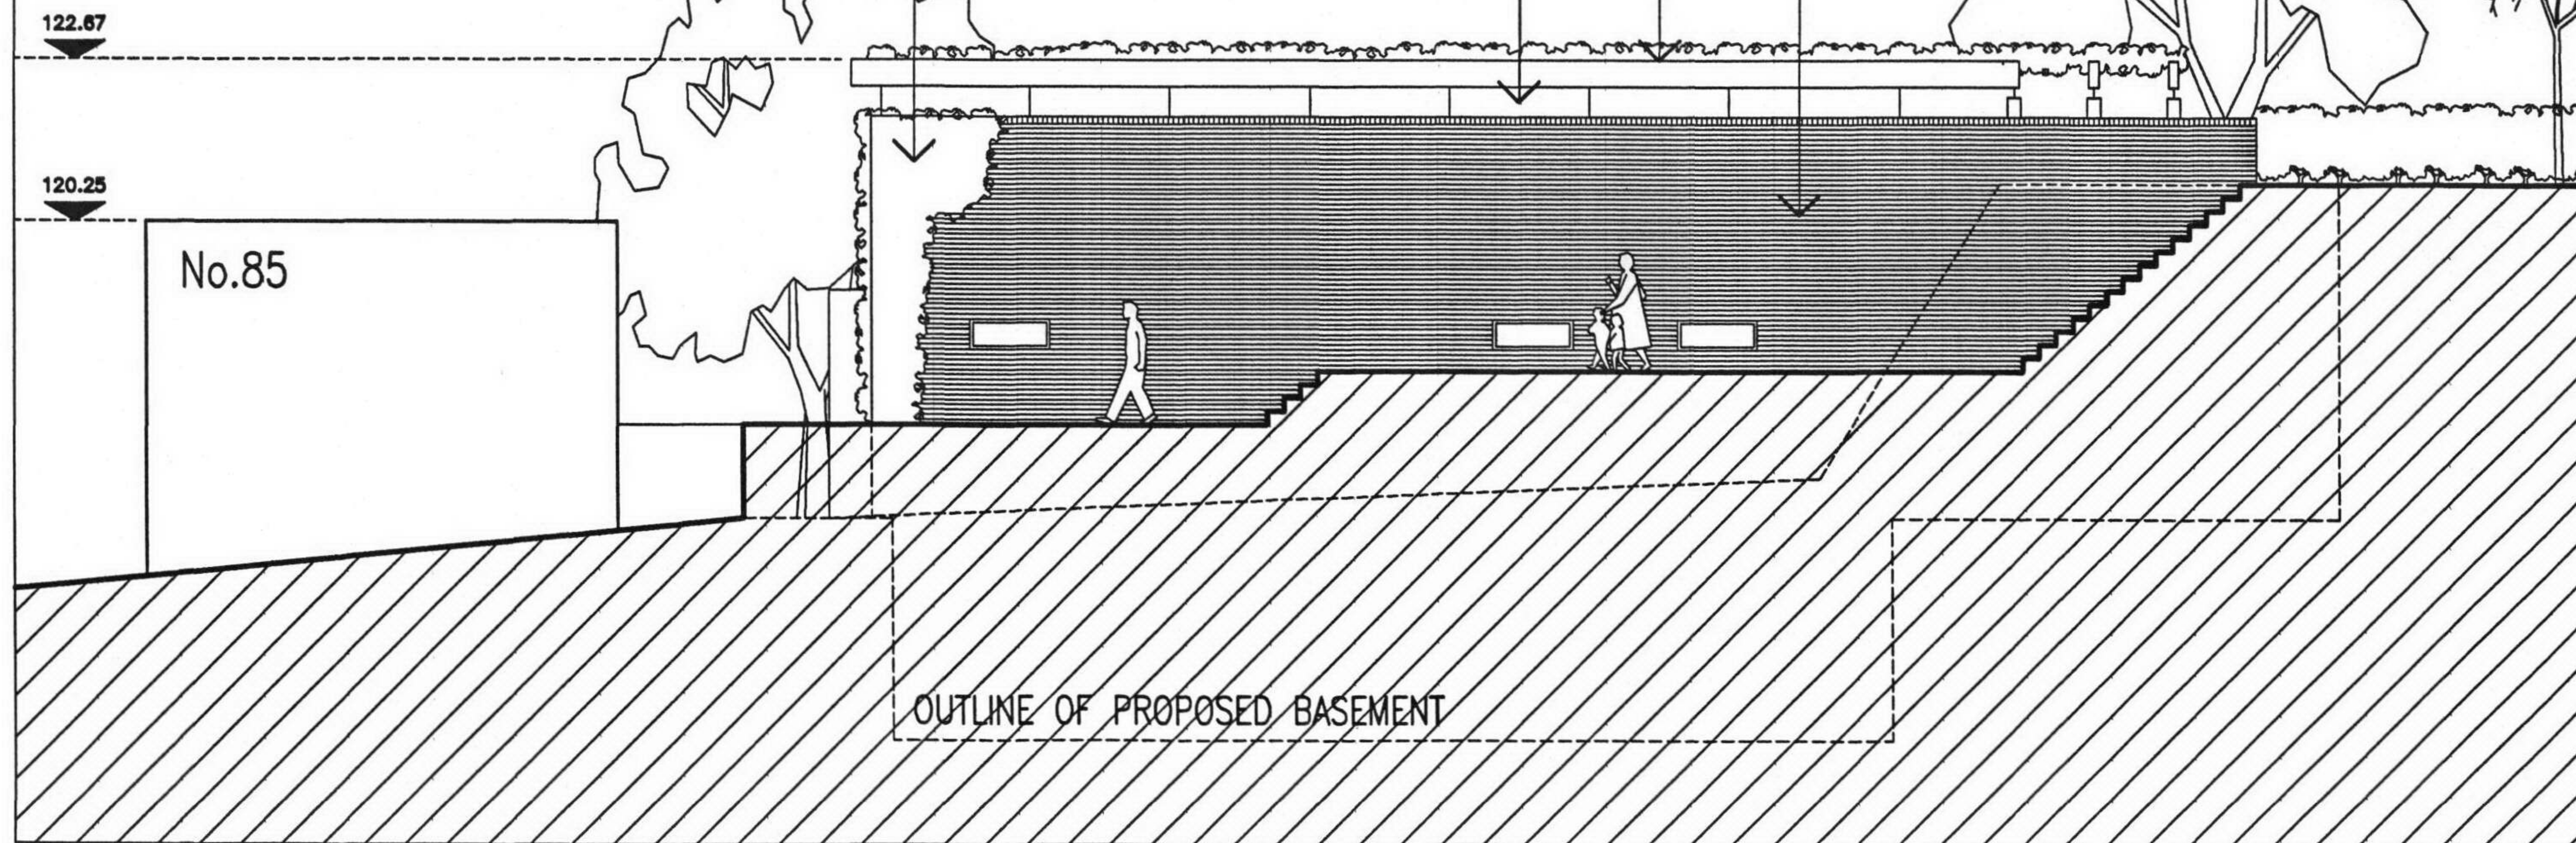

SUBJECT TO SITE SURVEY AND ALL RELEVANT STATUTORY AUTHORITY APPROVALS.

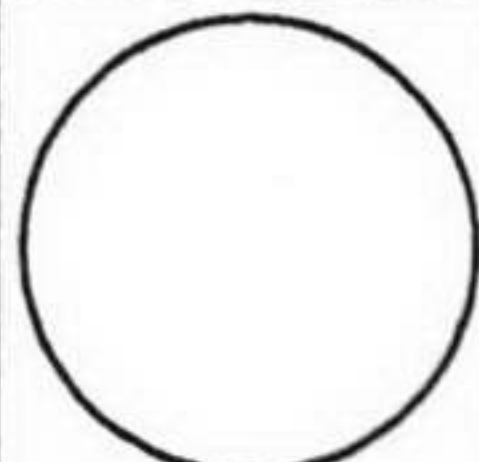	Project:		Drawing:		Job No:	3178
	85A REDINGTON ROAD		EXISTING SECTIONAL ELEVATION		Drg.No:	505
	Scale: 1:100		AT B-B		CAD Ref:	3178-505.dwg
	Date: 18:09:2004	Drawn: DKC				

2nd Floor Lincoln House, Waterside Court
Neptune Close, Medway City Estate
Rochester Kent ME2 4NZ

Telephone: (07831) 420630
Fax: (0170) 0053618


Keith Day Limited

CHARTERED ARCHITECTS

FAIR FACED CONCRETE FINISHED
 RENDER PIGMENTED IN A BEIGH
 TONE WITH MARBLE CHIPPINGS

FLAT ROOF SLAB FINISHED WITH
 CONTRASTING FLAT METAL TRIM

GLASS STIP GLAZING

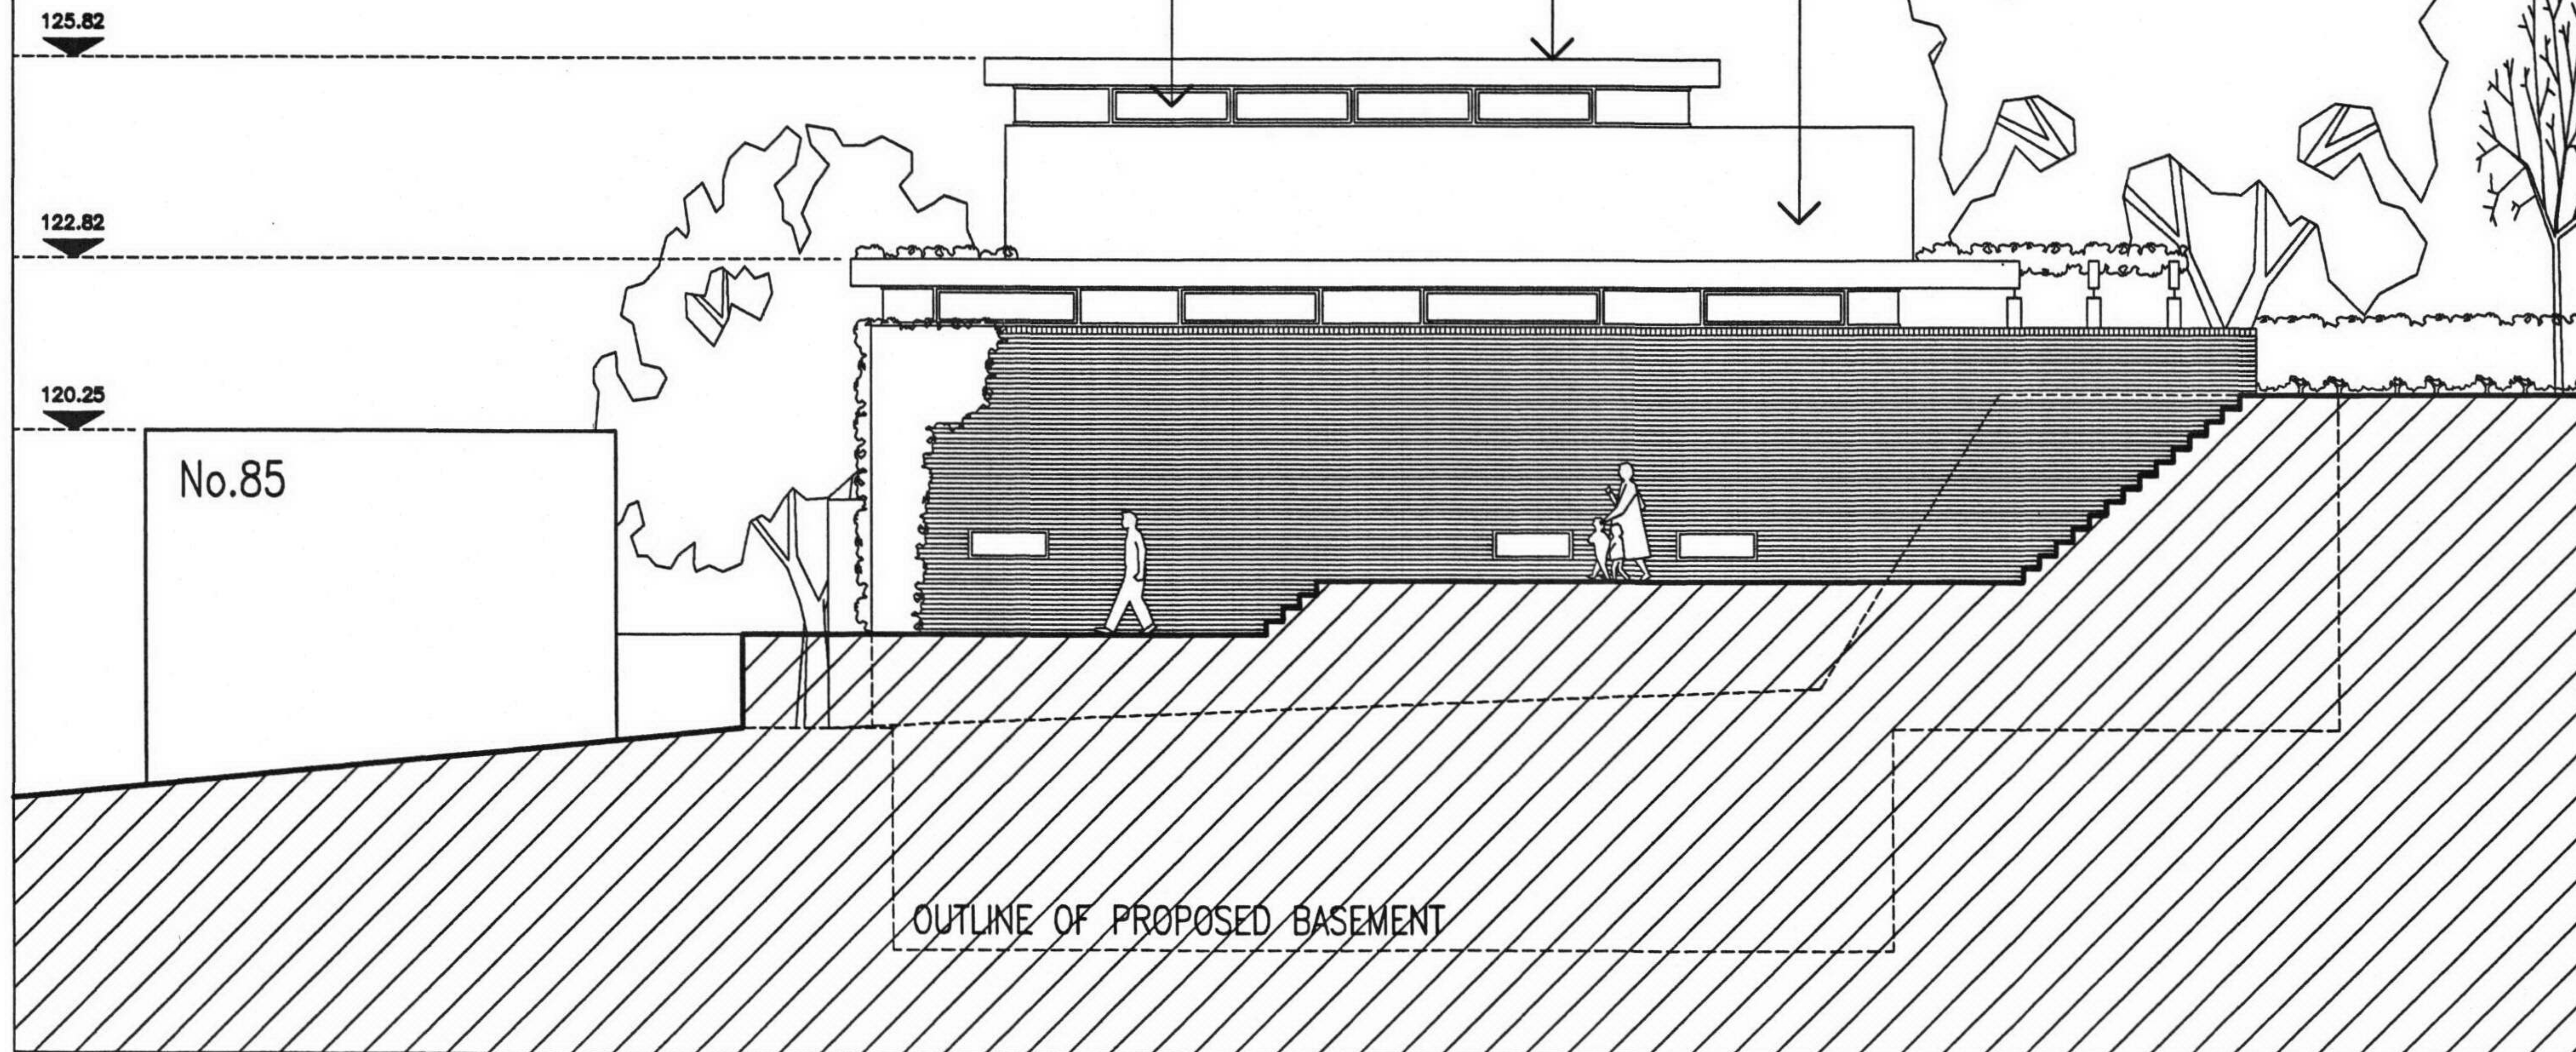

SUBJECT TO SITE SURVEY AND ALL RELEVANT STATUTORY AUTHORITY APPROVALS.


	Project:			Drawing:	Job No: 3178		
	85A REDINGTON ROAD					PROPOSED SECTIONAL ELEVATION AT B-B	
	Scale: 1:100	Date: 22:09:2004	Drawn: DKC				Drg.No: 505B
							CAD Ref: 3178-505B.dwg

2nd Floor Lincoln House, Waterside Court
 Neptune Close, Medway City Estate
 Rochester Kent ME2 4NZ


Telephone: (07831) 420630
 Fax: (0870) 0053618

Keith Day Limited

CHARTERED ARCHITECTS

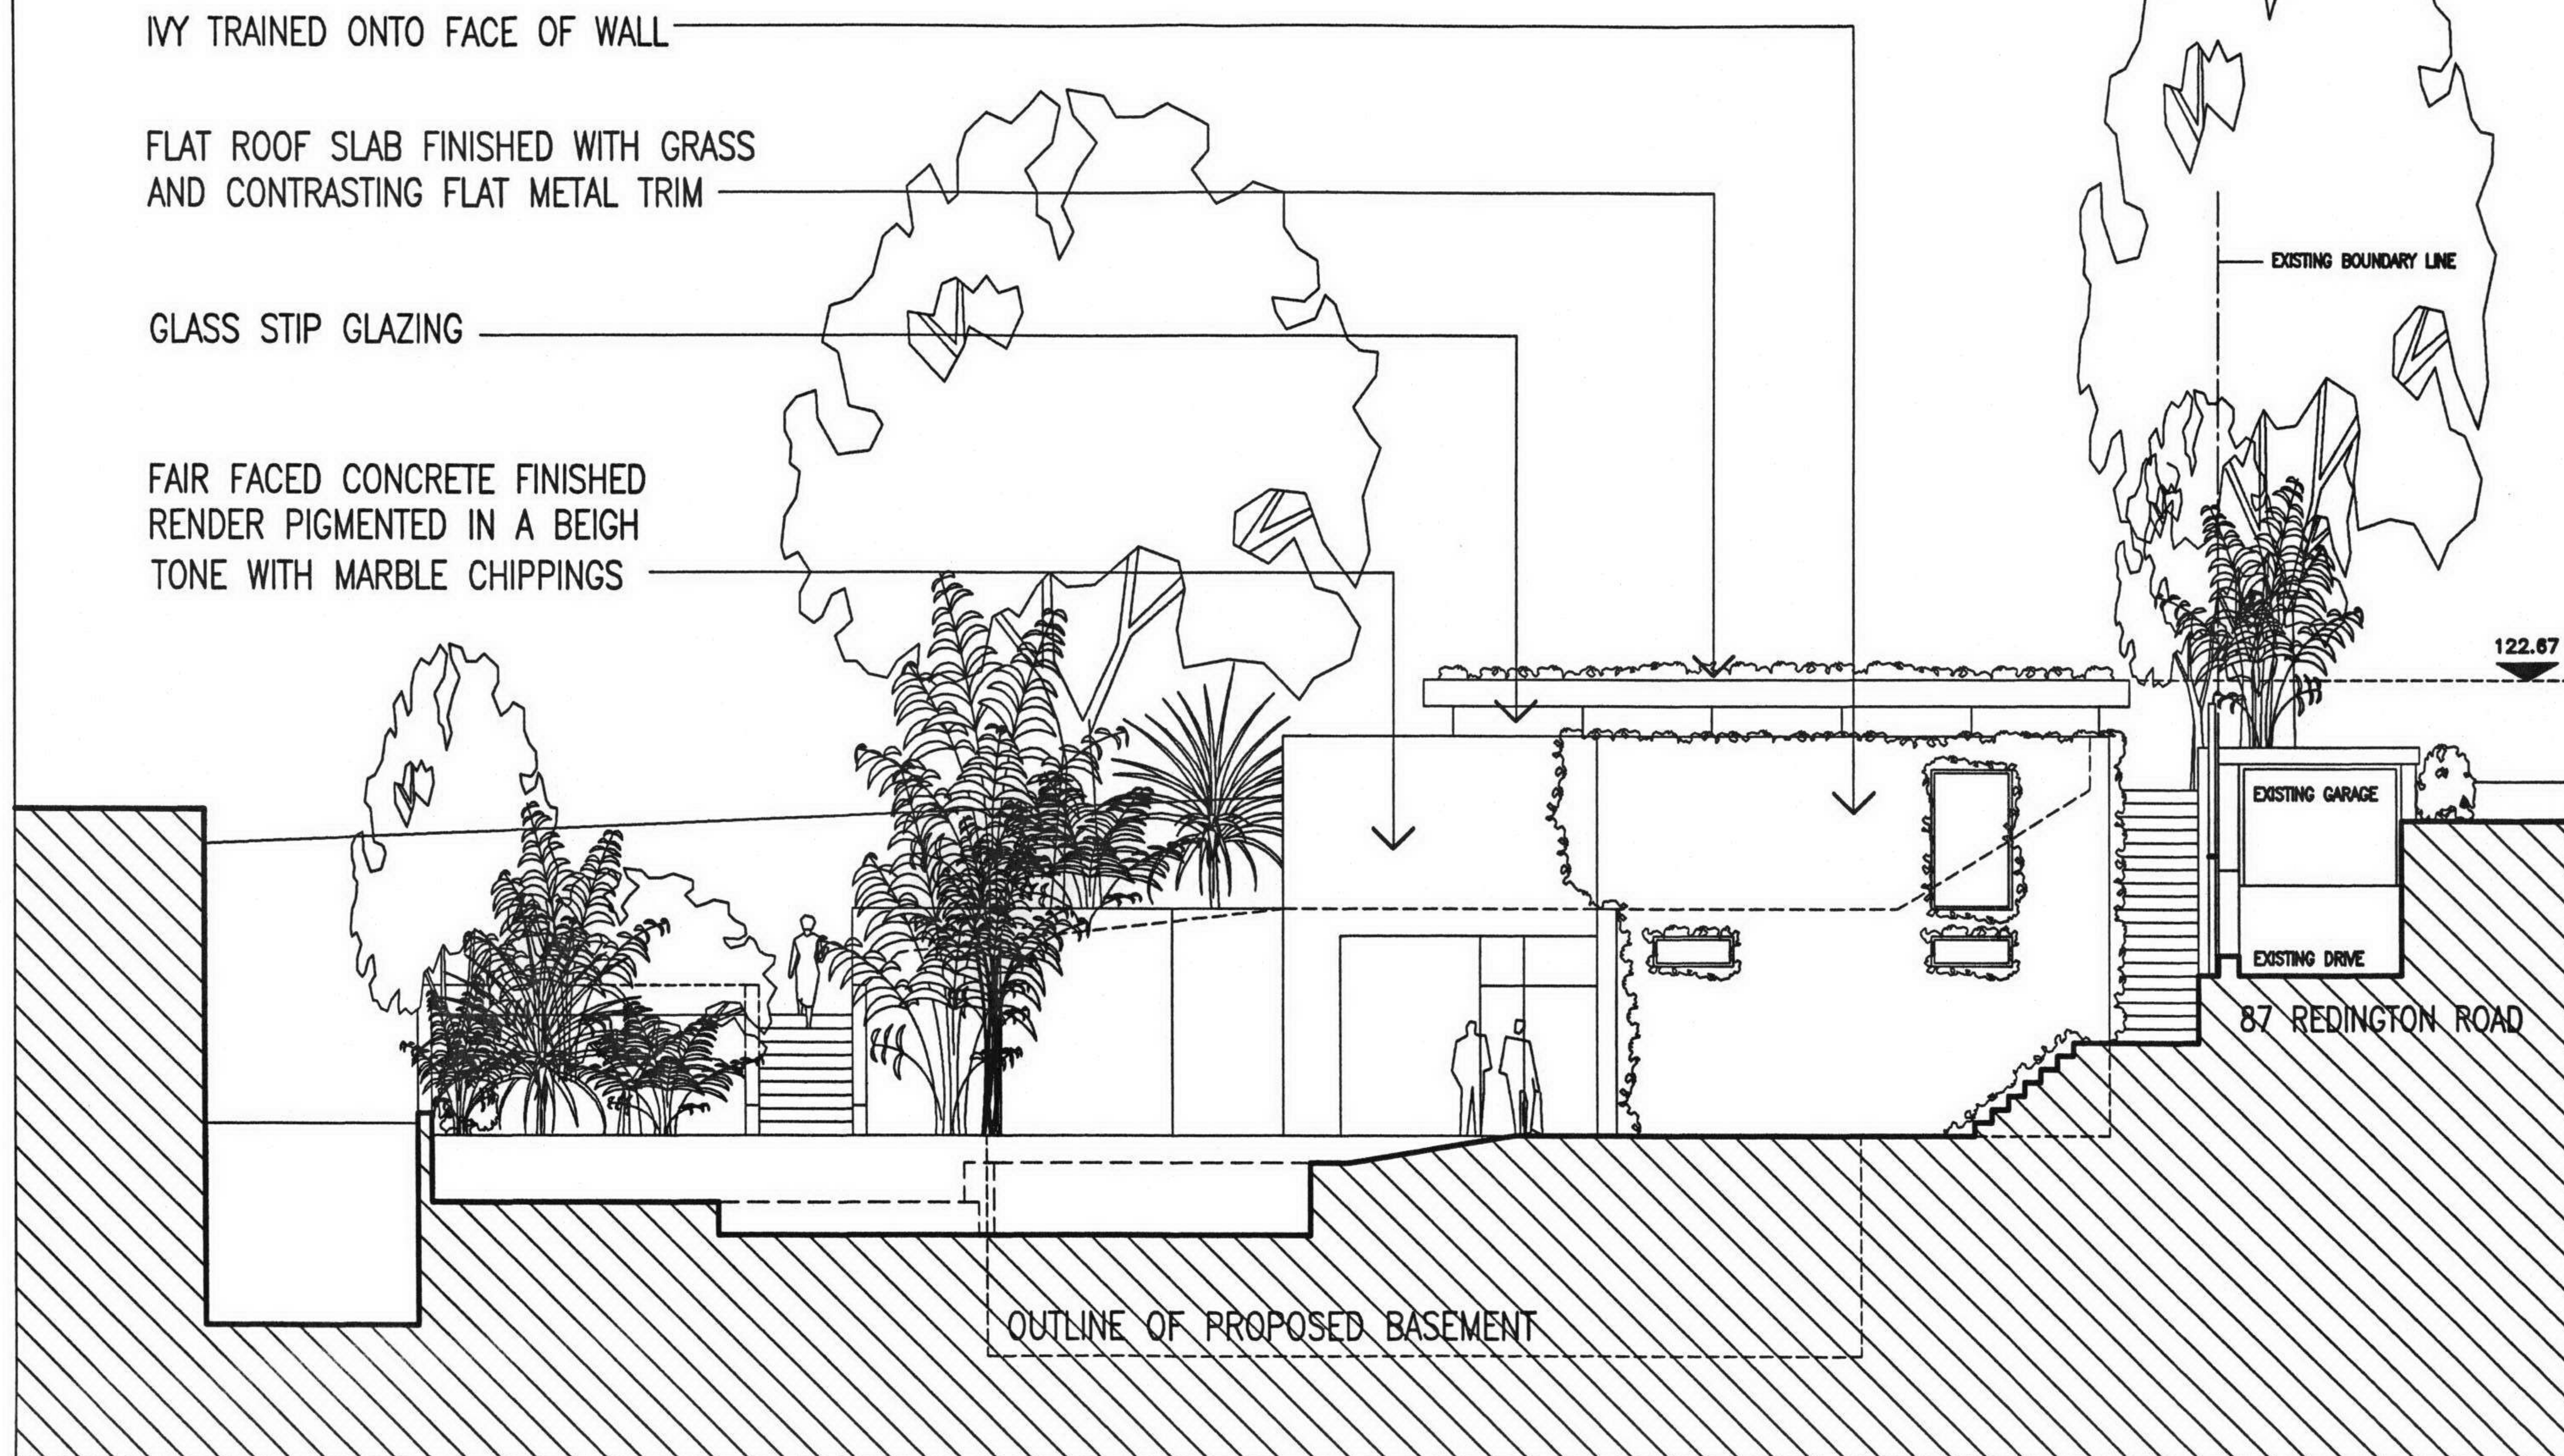

SUBJECT TO SITE SURVEY AND ALL RELEVANT STATUTORY AUTHORITY APPROVALS.

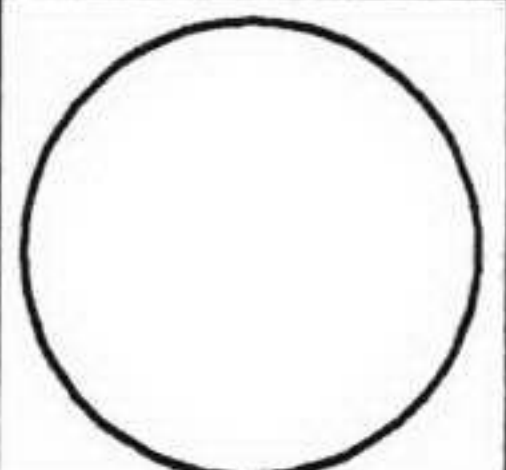	Project:			Drawing:		Job No:	3178
	85A REDINGTON ROAD			EXISTING SECTIONAL ELEVATION		Drg.No:	506
	Scale: 1:100			AT C-C		CAD Ref:	3178-506.dwg
	Date: 18:09:2004			Drawn: DKC			

2nd Floor Lincoln House, Waterside Court
Neptune Close, Medway City Estate
Rochester Kent ME2 4NZ

Telephone: (07831) 420630
Fax: (0870) 0053518


Keith Day Limited

CHARTERED ARCHITECTS


FAIR FACED CONCRETE FINISHED
RENDER PIGMENTED IN A BEIGH
TONE WITH MARBLE CHIPPINGS

FLAT ROOF SLAB FINISHED WITH
CONTRASTING FLAT METAL TRIM

GLASS STIP GLAZING

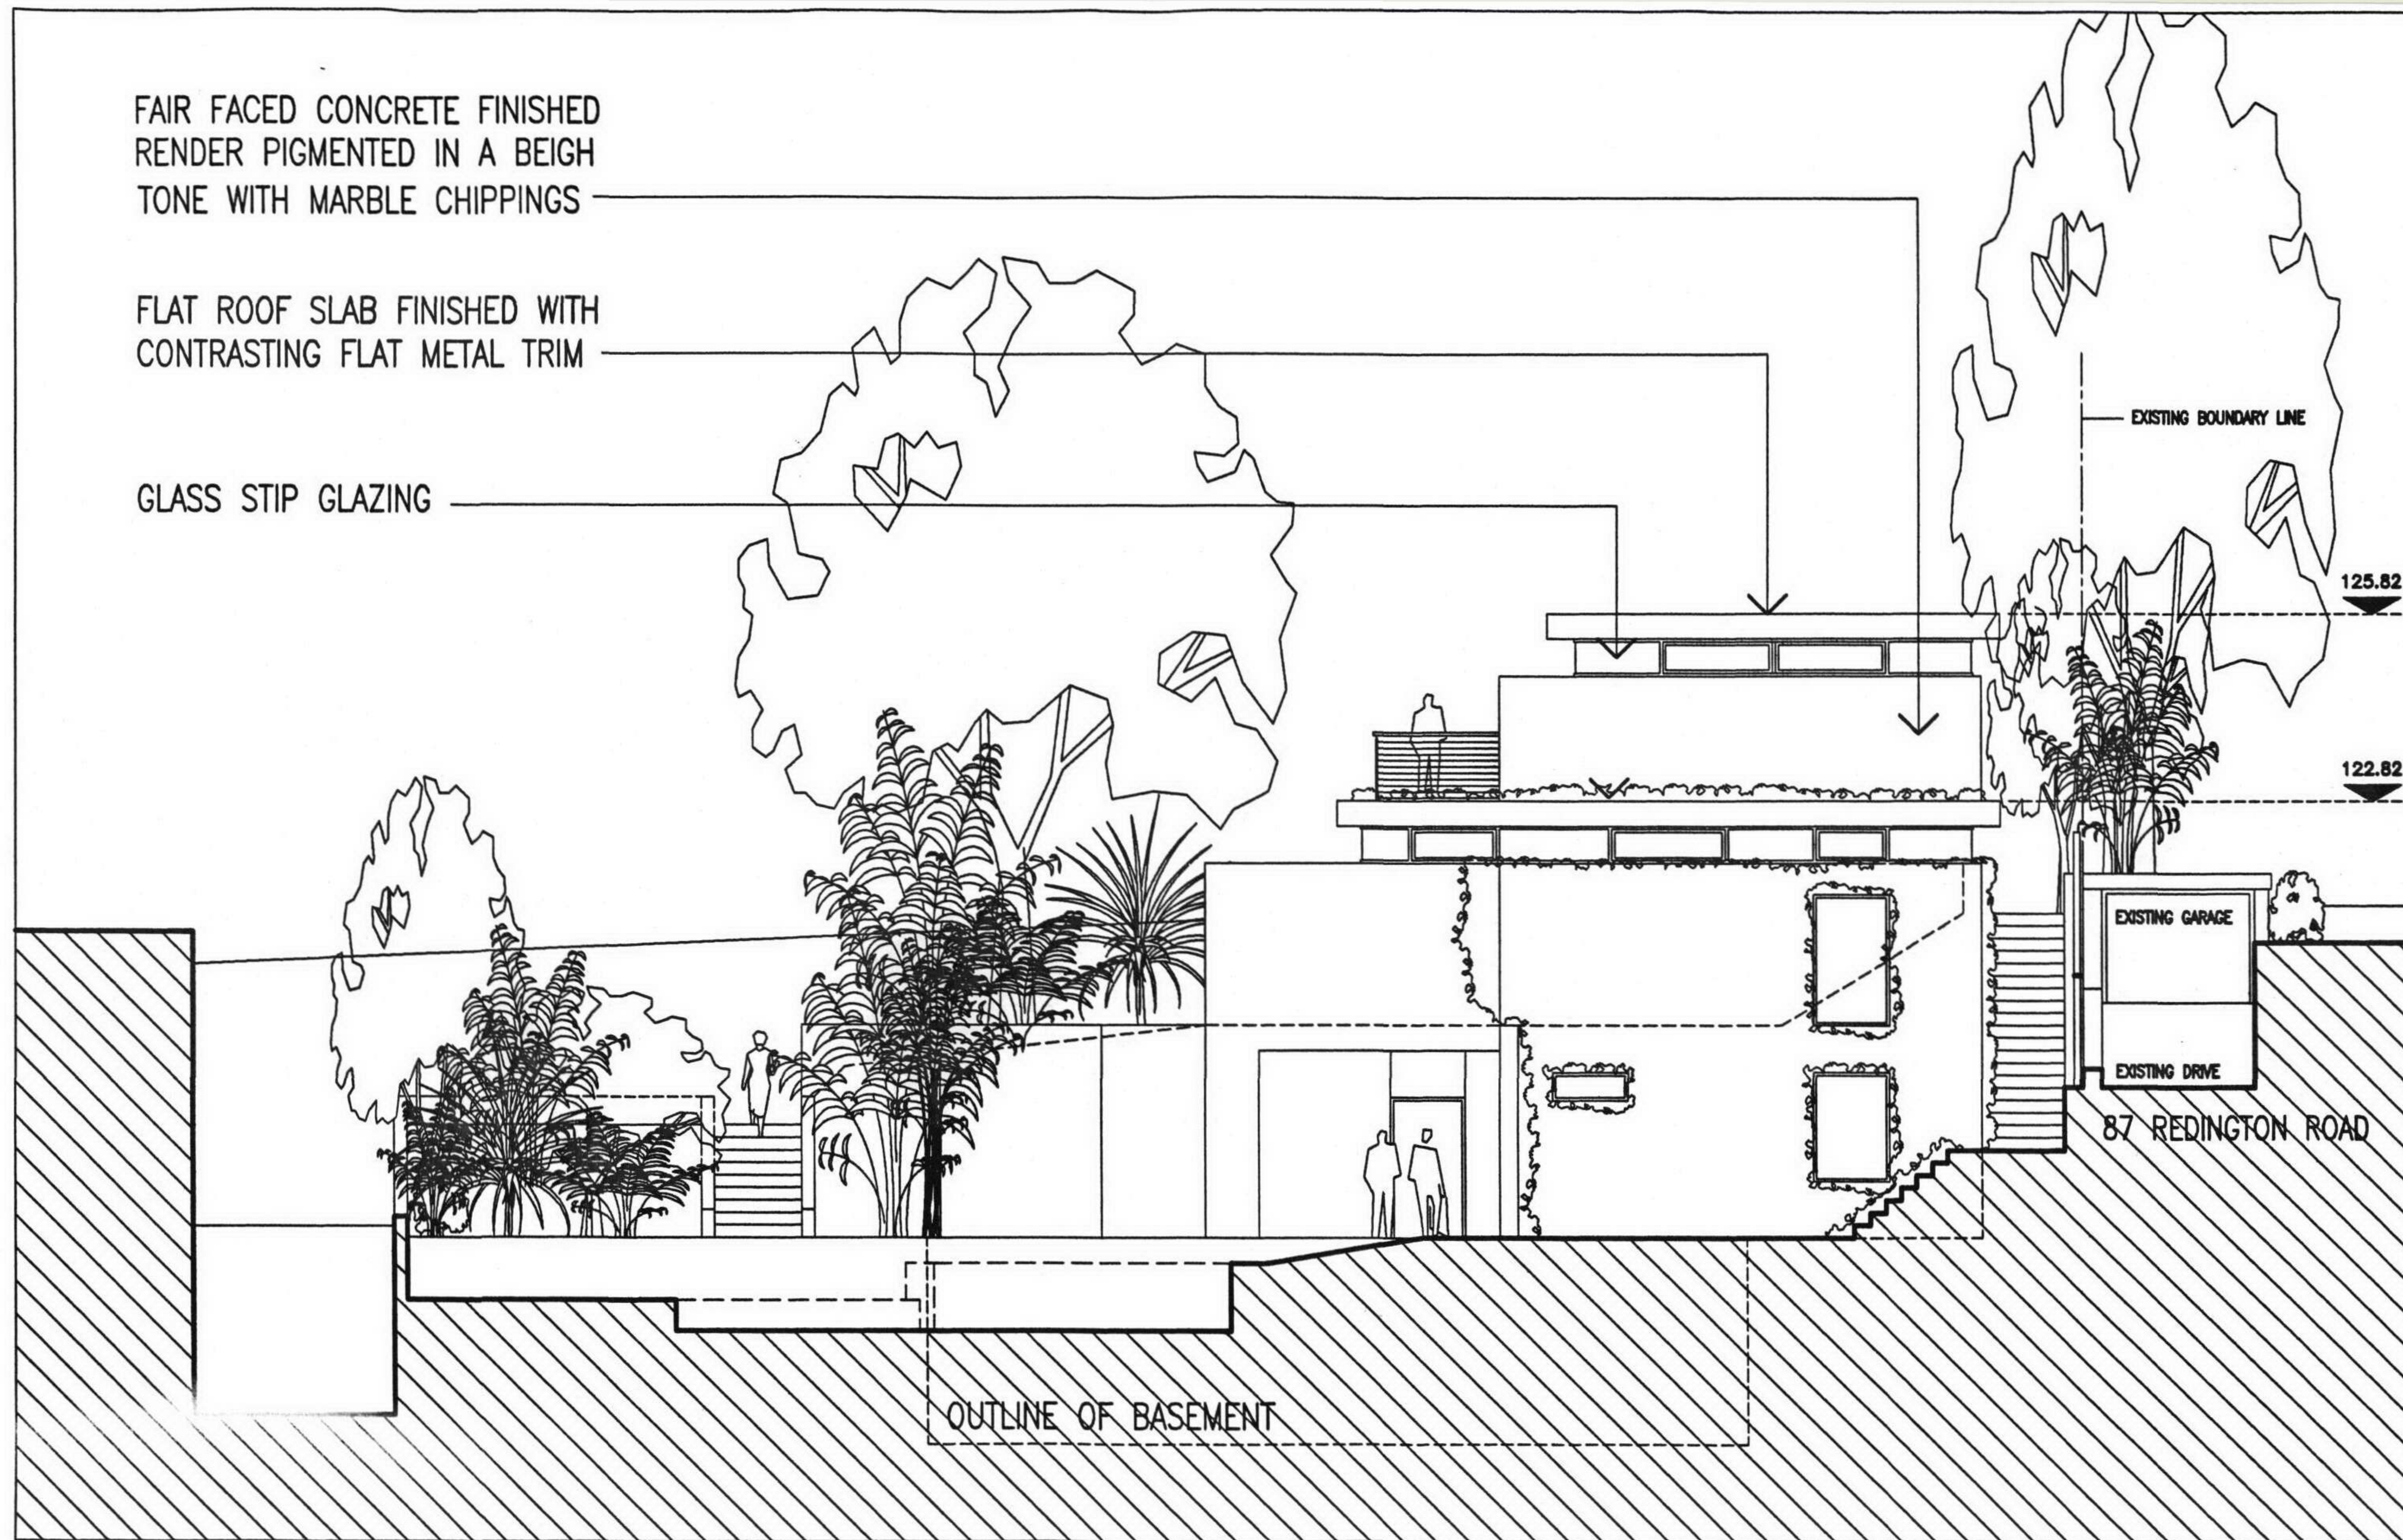

SUBJECT TO SITE SURVEY AND ALL RELEVANT STATUTORY AUTHORITY APPROVALS.

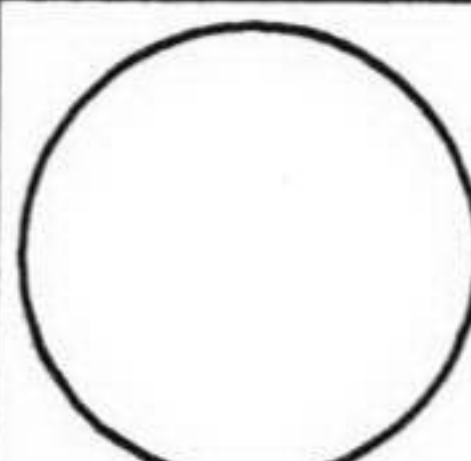
	Project: 85A REDINGTON ROAD			Drawing: PROPOSED SECTIONAL ELEVATION AT C-C	Job No: 3178
					Drg.No: 506B
	Scale: 1:100				CAD Ref: 3178-506B.dwg
	Date: 22:09:2004	Drawn: DKC			

2nd Floor Lincoln House, Waterside Court
Neptune Close, Medway City Estate
Rochester Kent ME2 4NZ


Telephone: (07831) 420630
Fax: (0870) 0053618

Keith Day Limited

CHARTERED ARCHITECTS

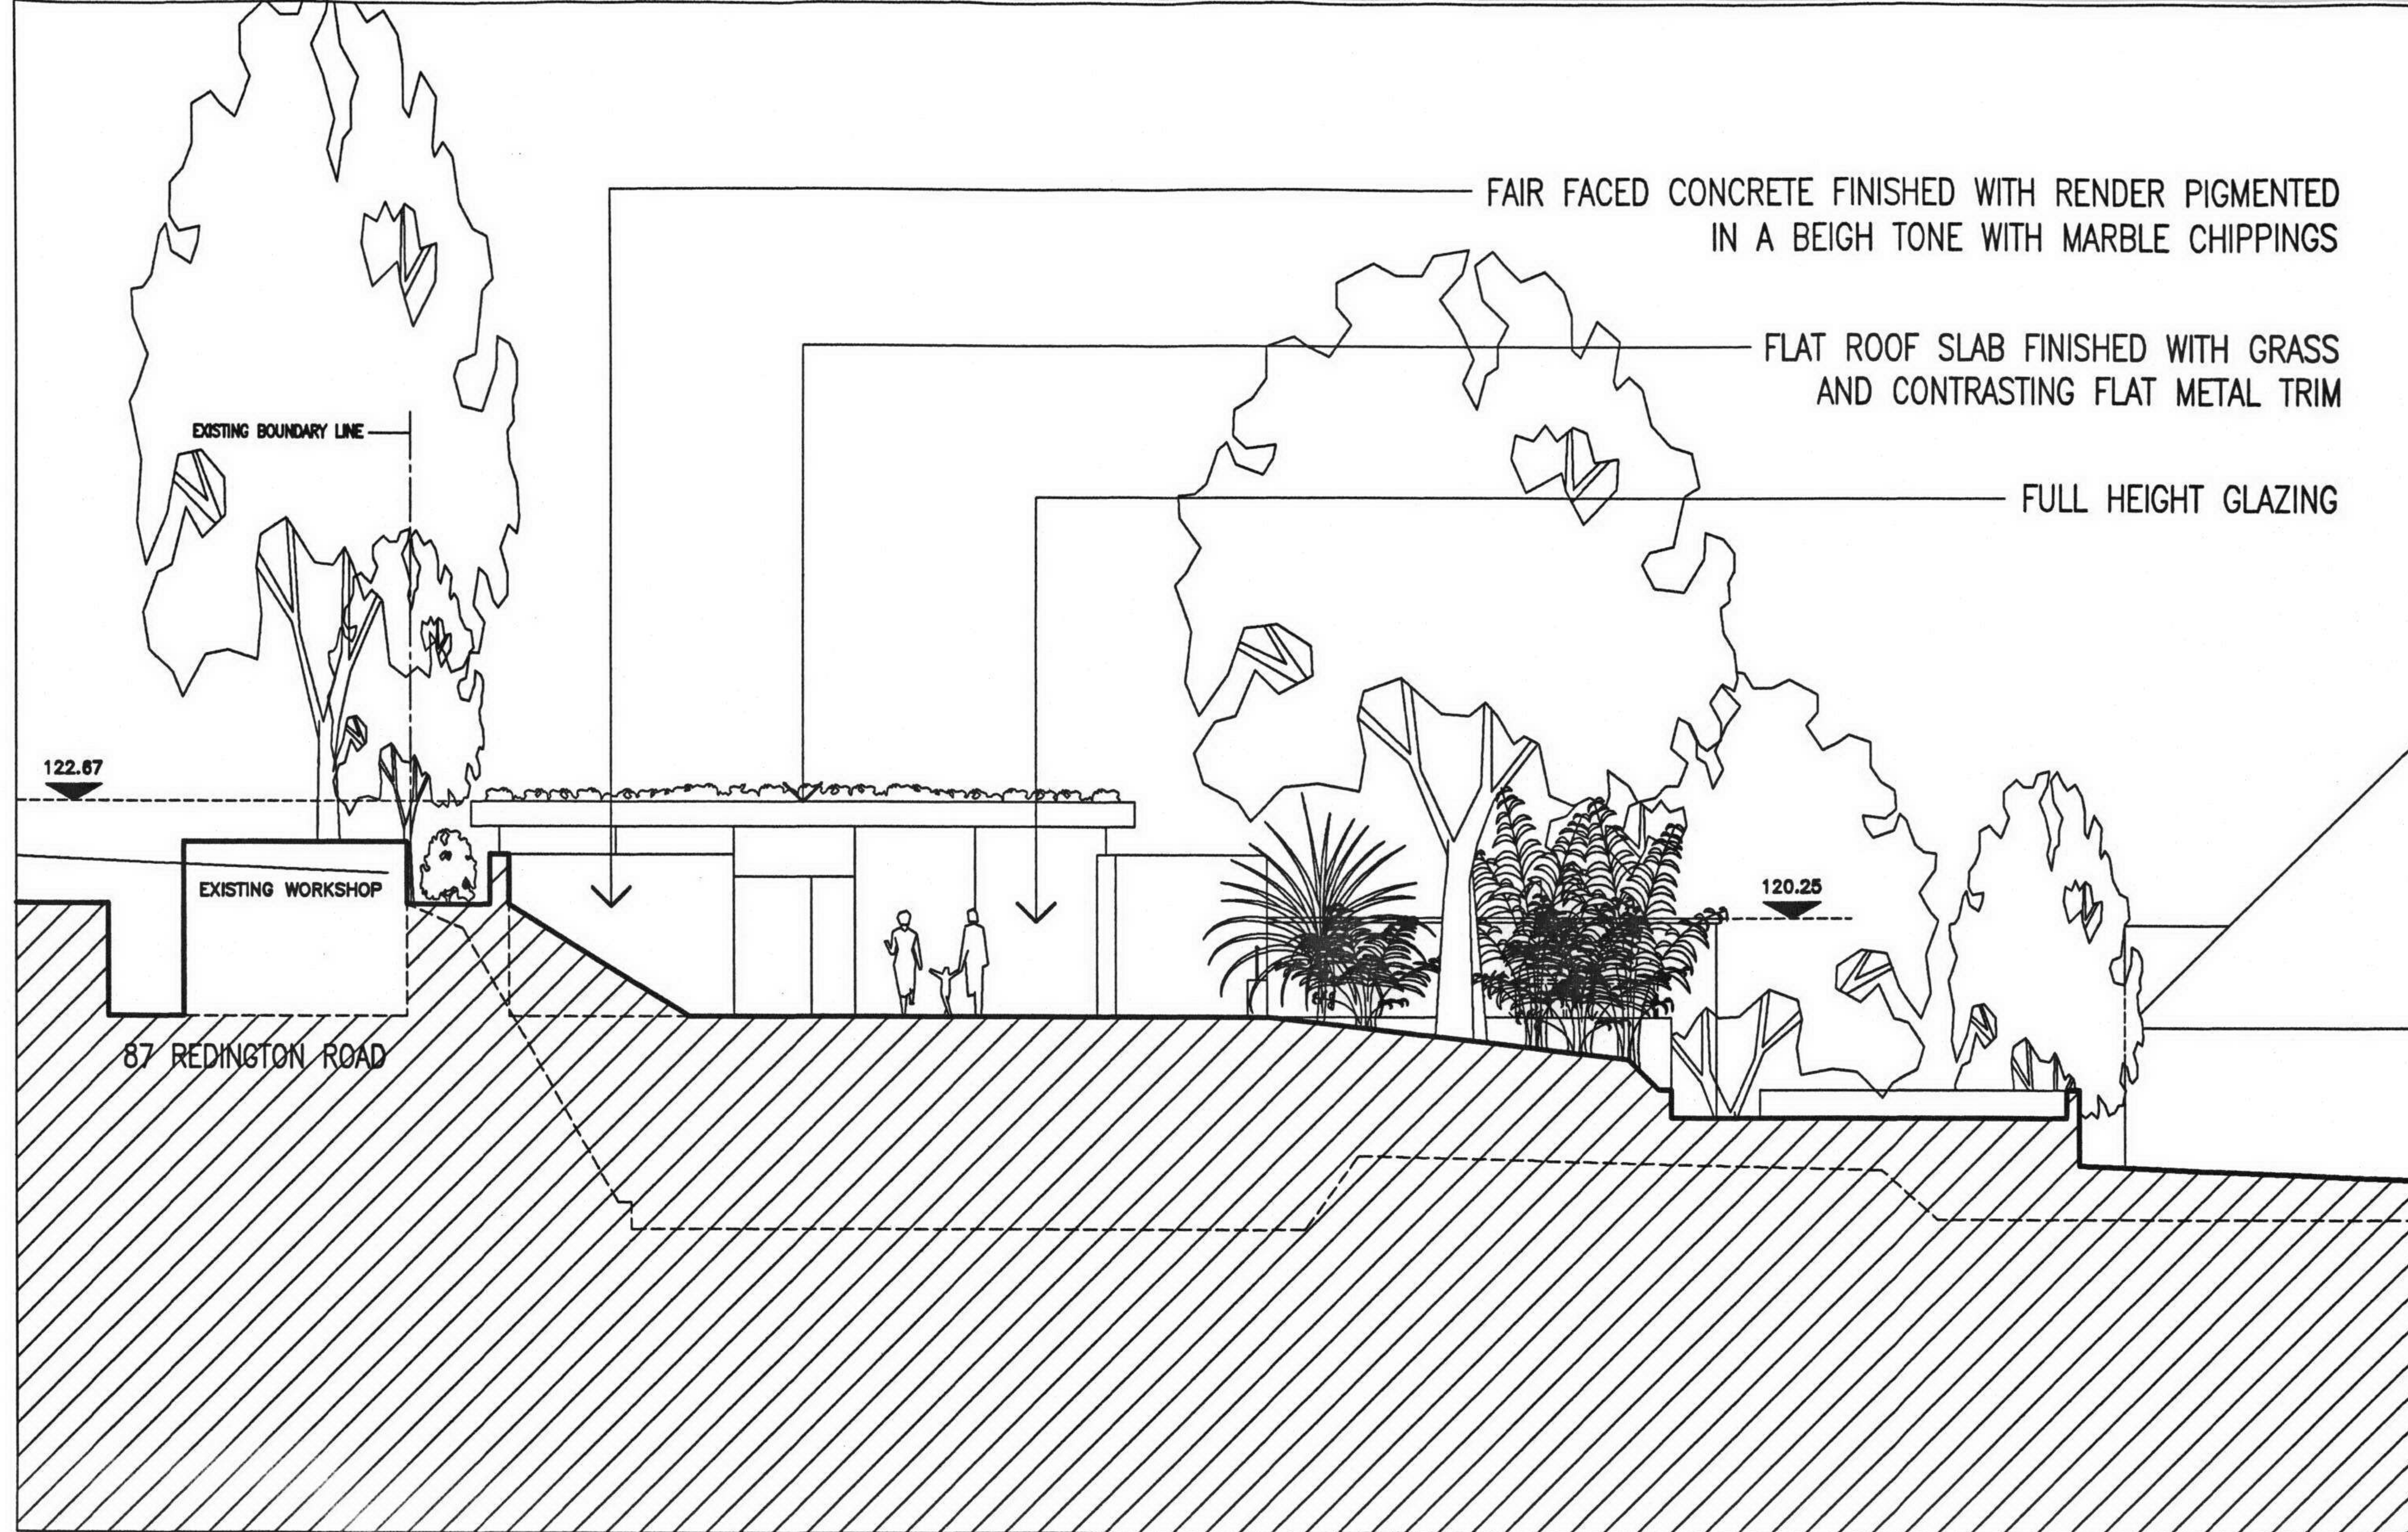

SUBJECT TO SITE SURVEY AND ALL RELEVANT STATUTORY AUTHORITY APPROVALS.

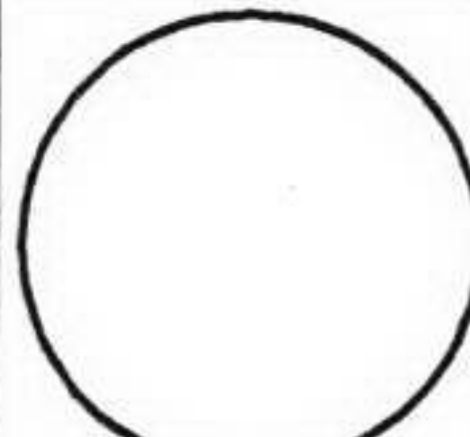
	Project:		Drawing:		Job No:
	85A REDINGTON ROAD		EXISTING SECTIONAL ELEVATION		3178
	Scale: 1:100		AT D-D		Drg.No: 507
	Date: 18:09:2004	Drawn: DKC	CAD Ref: 3178-507.dwg		

2nd Floor Lincoln House, Waterside Court
Neptune Close, Medway City Estate
Rochester Kent ME2 4NZ


Telephone: (07831) 480638
Fax: (0870) 0053618

Keith Day Limited

CHARTERED ARCHITECTS

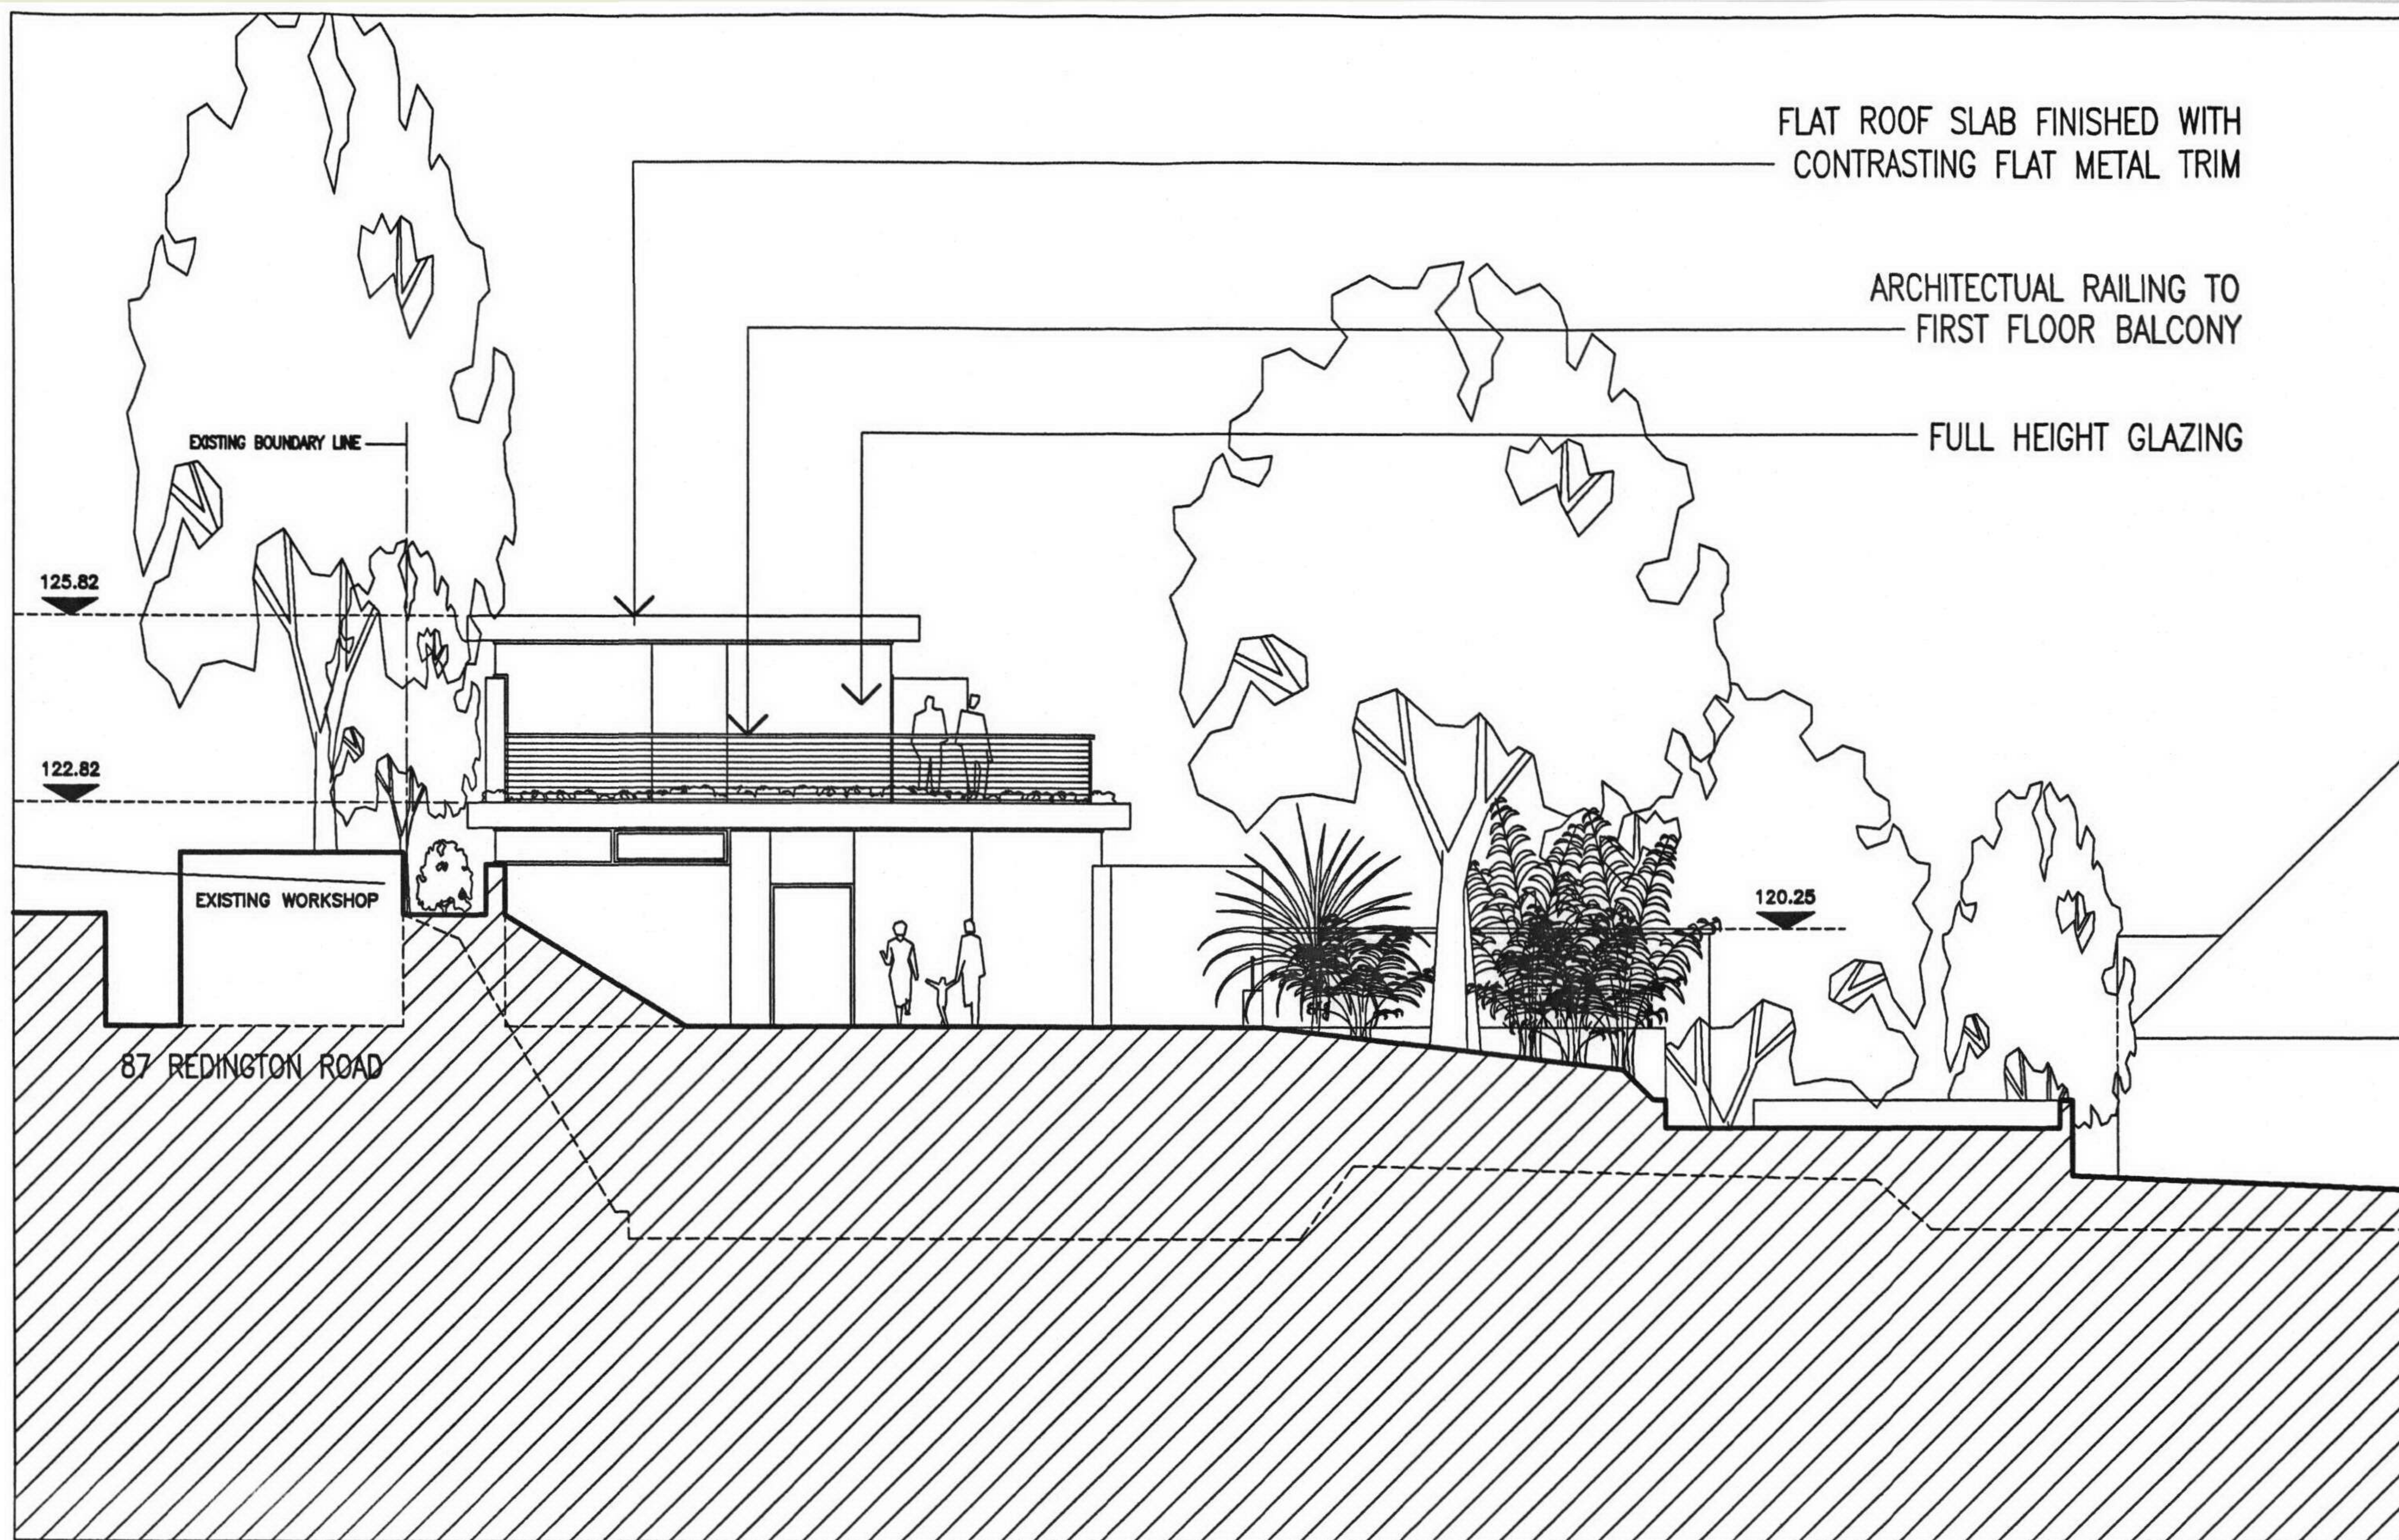


SUBJECT TO SITE SURVEY AND ALL RELEVANT STATUTORY AUTHORITY APPROVALS.

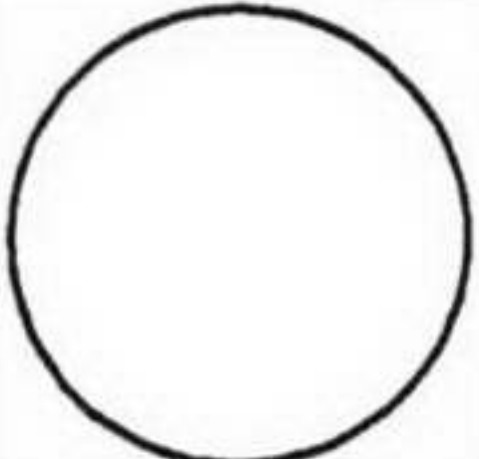	Project:		Drawing:		Job No:
	85A REDINGTON ROAD		PROPOSED SECTIONAL ELEVATION		3178
	Scale: 1:100		AT D-D		Drg.No: 507B
	Date: 22:09:2004	Drawn: DKC	CAD Ref: 3178-507B.dwg		


2nd Floor Lincoln House, Waterside Court
Neptune Close, Medway City Estate
Rochester Kent ME2 4NZ
Telephone: (07831) 420630
Fax: (0870) 0053618

Keith Day Limited

CHARTERED ARCHITECTS

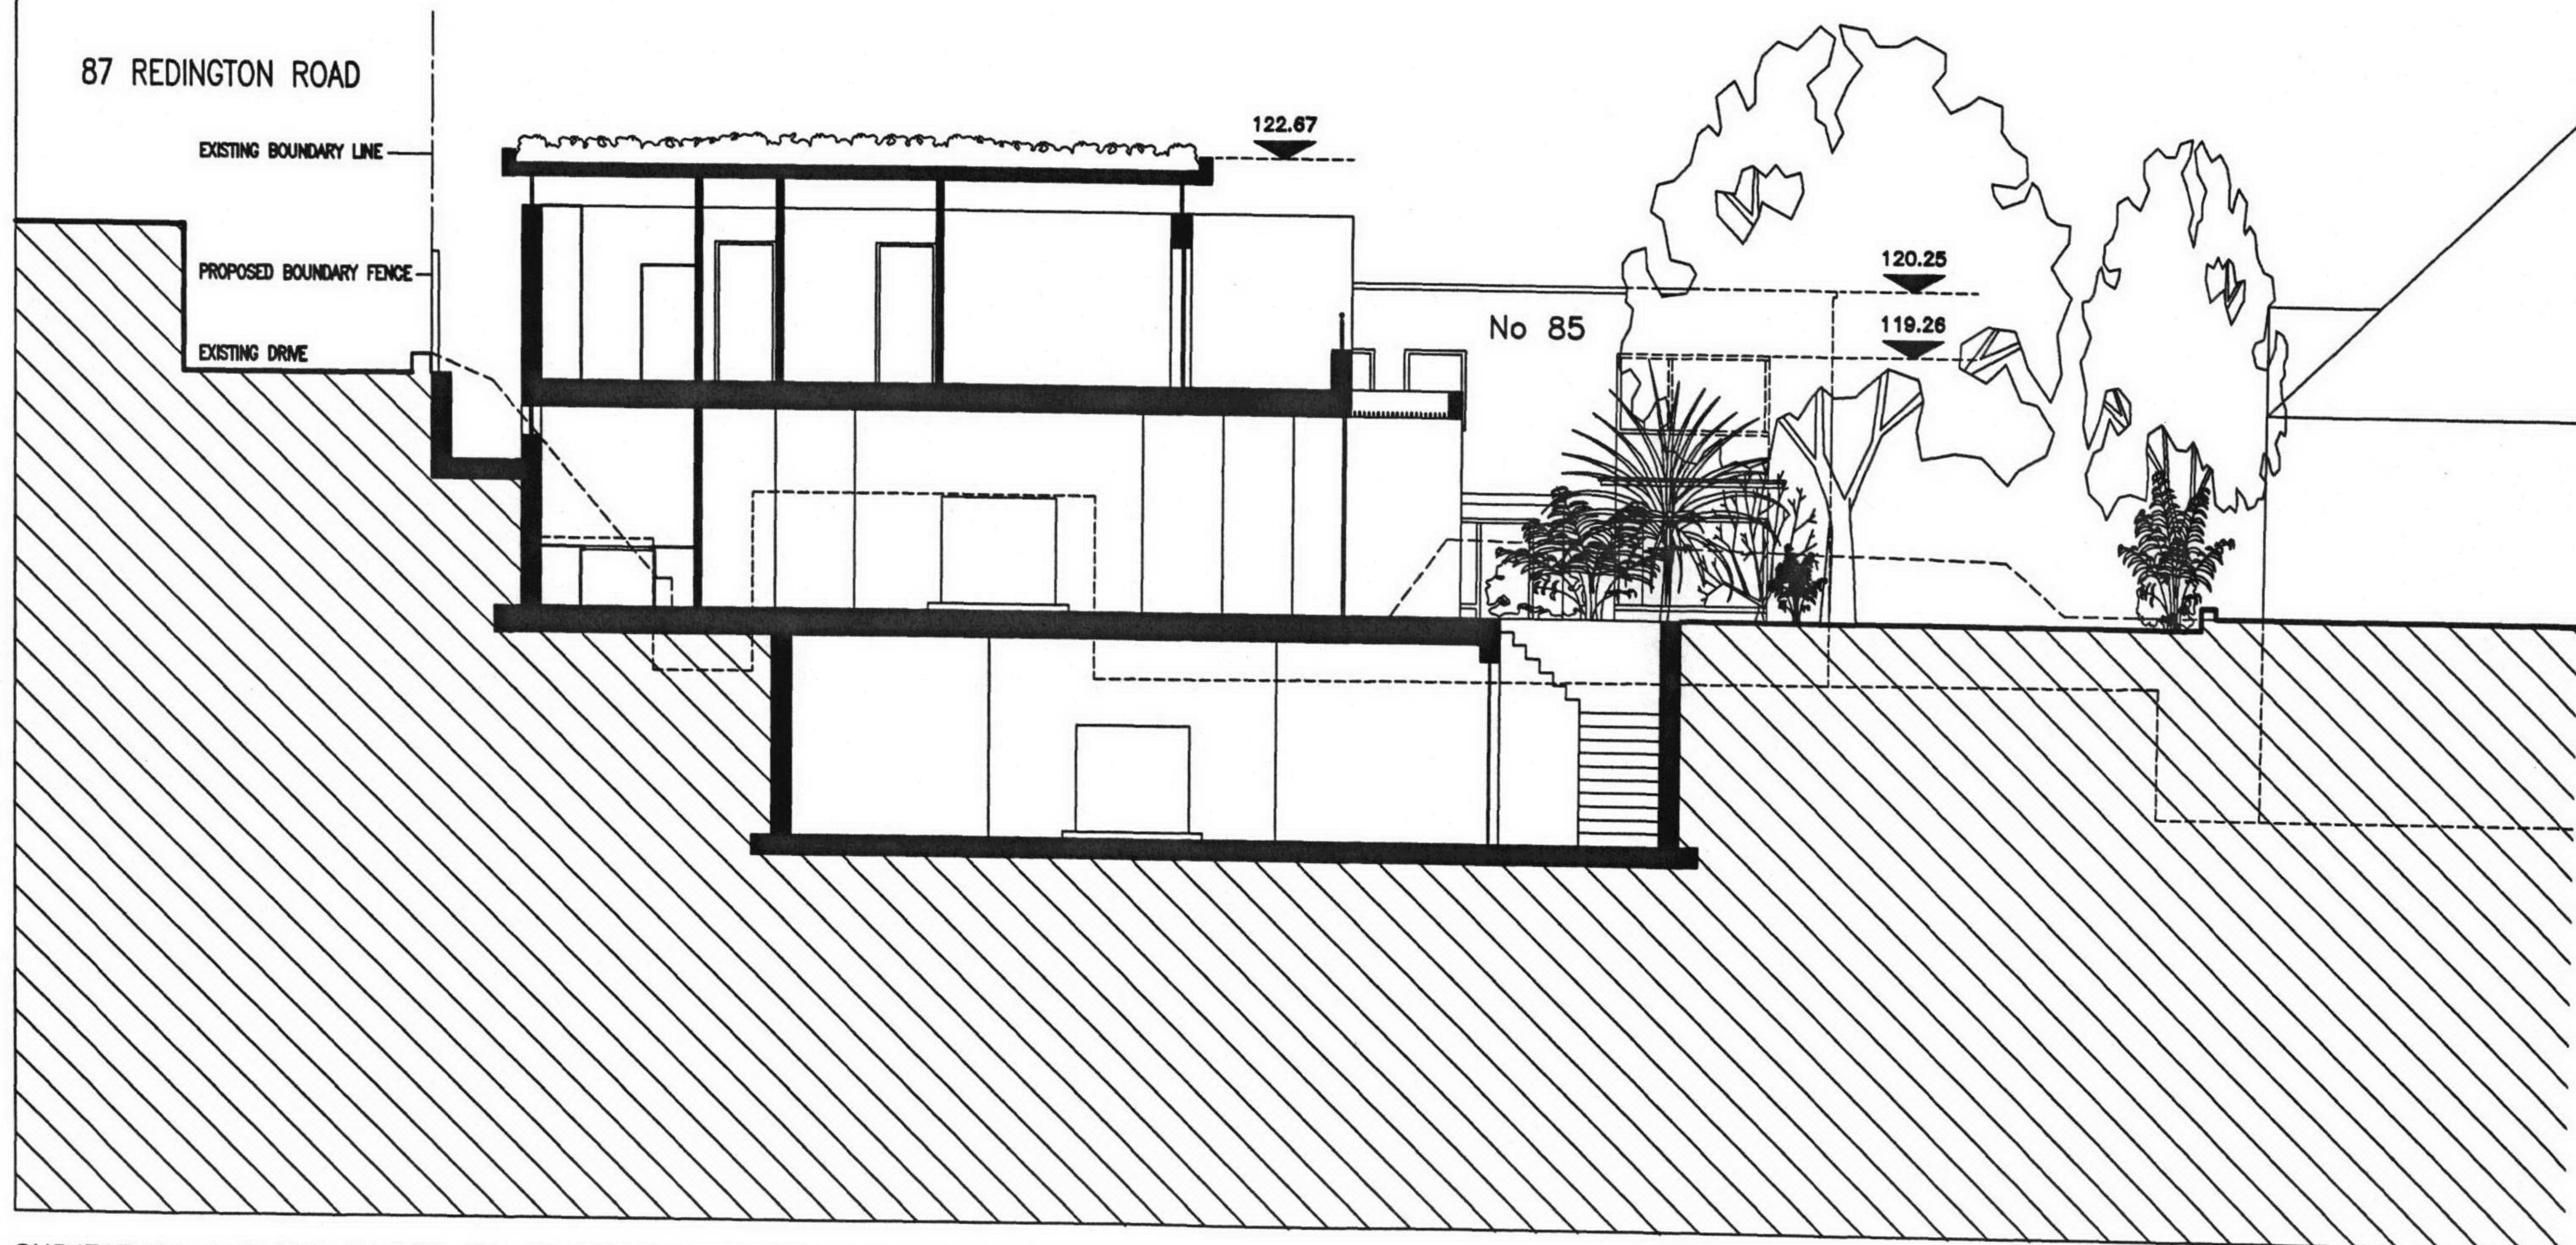

SUBJECT TO SITE SURVEY AND ALL RELEVANT STATUTORY AUTHORITY APPROVALS.

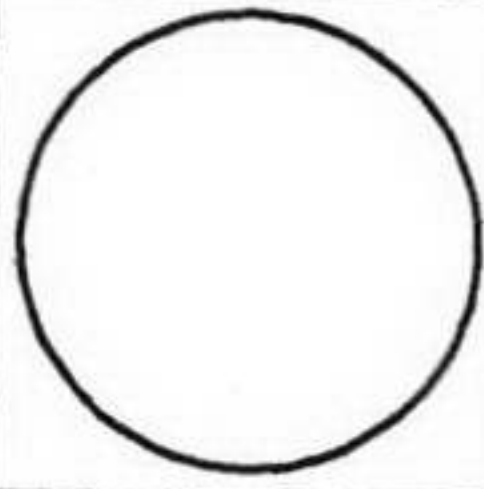
	Project:			Drawing:		Job No:
	85A REDINGTON ROAD			EXISTING SECTION AT E-E		3178
	Scale: 1:100			Date: 18:09:2004		Drg.No: 508
	Drawn: DKC			CAD Ref: 3178-508.dwg		

2nd Floor Lincoln House, Waterside Court
Neptune Close, Medway City Estate
Rochester Kent ME2 4NZ

Telephone: (07831) 420638
Fax: (0670) 0053618

Keith Day Limited

CHARTERED ARCHITECTS

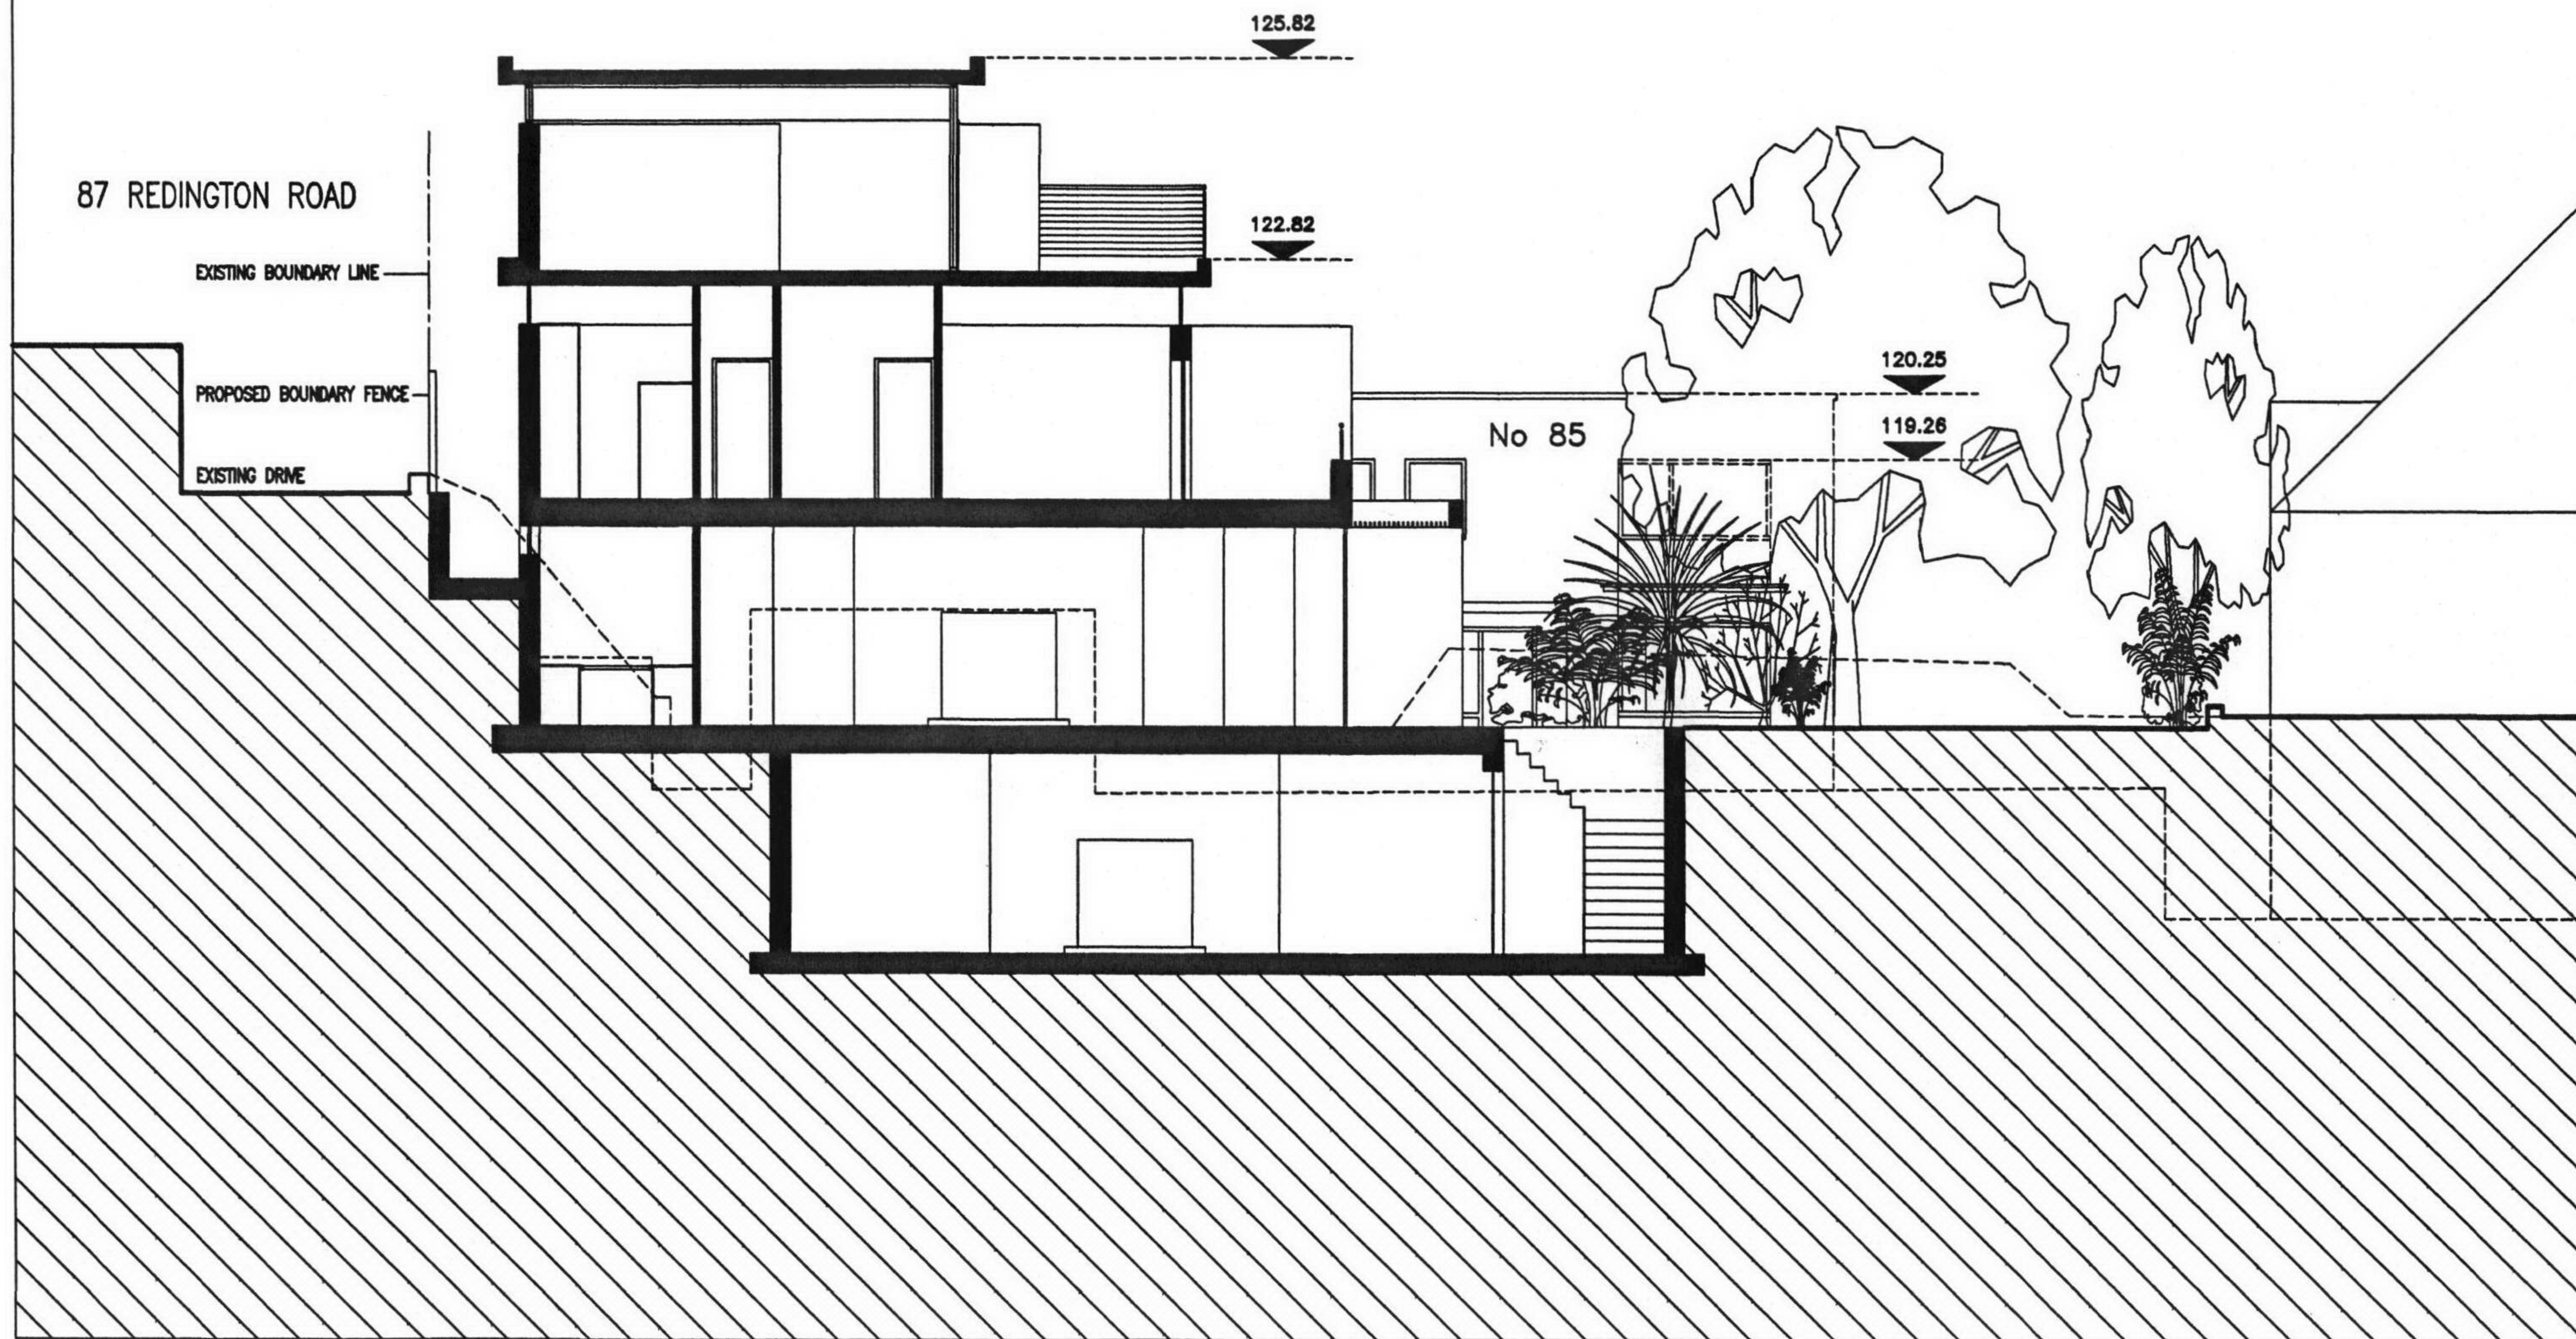

SUBJECT TO SITE SURVEY AND ALL RELEVANT STATUTORY AUTHORITY APPROVALS.


	Project:			Drawing:	Job No: 3178		
	85A REDINGTON ROAD					PROPOSED SECTION AT E-E	
	Scale: 1:100	Date: 22:09:2004	Drawn: DKC				Drg.No: 508B

2nd Floor Lincoln House, Waterside Court
Neptune Close, Medway City Estate
Rochester Kent ME2 4NZ


Telephone: (07831) 420630
Fax: (0870) 0053618

Keith Day Limited

CHARTERED ARCHITECTS

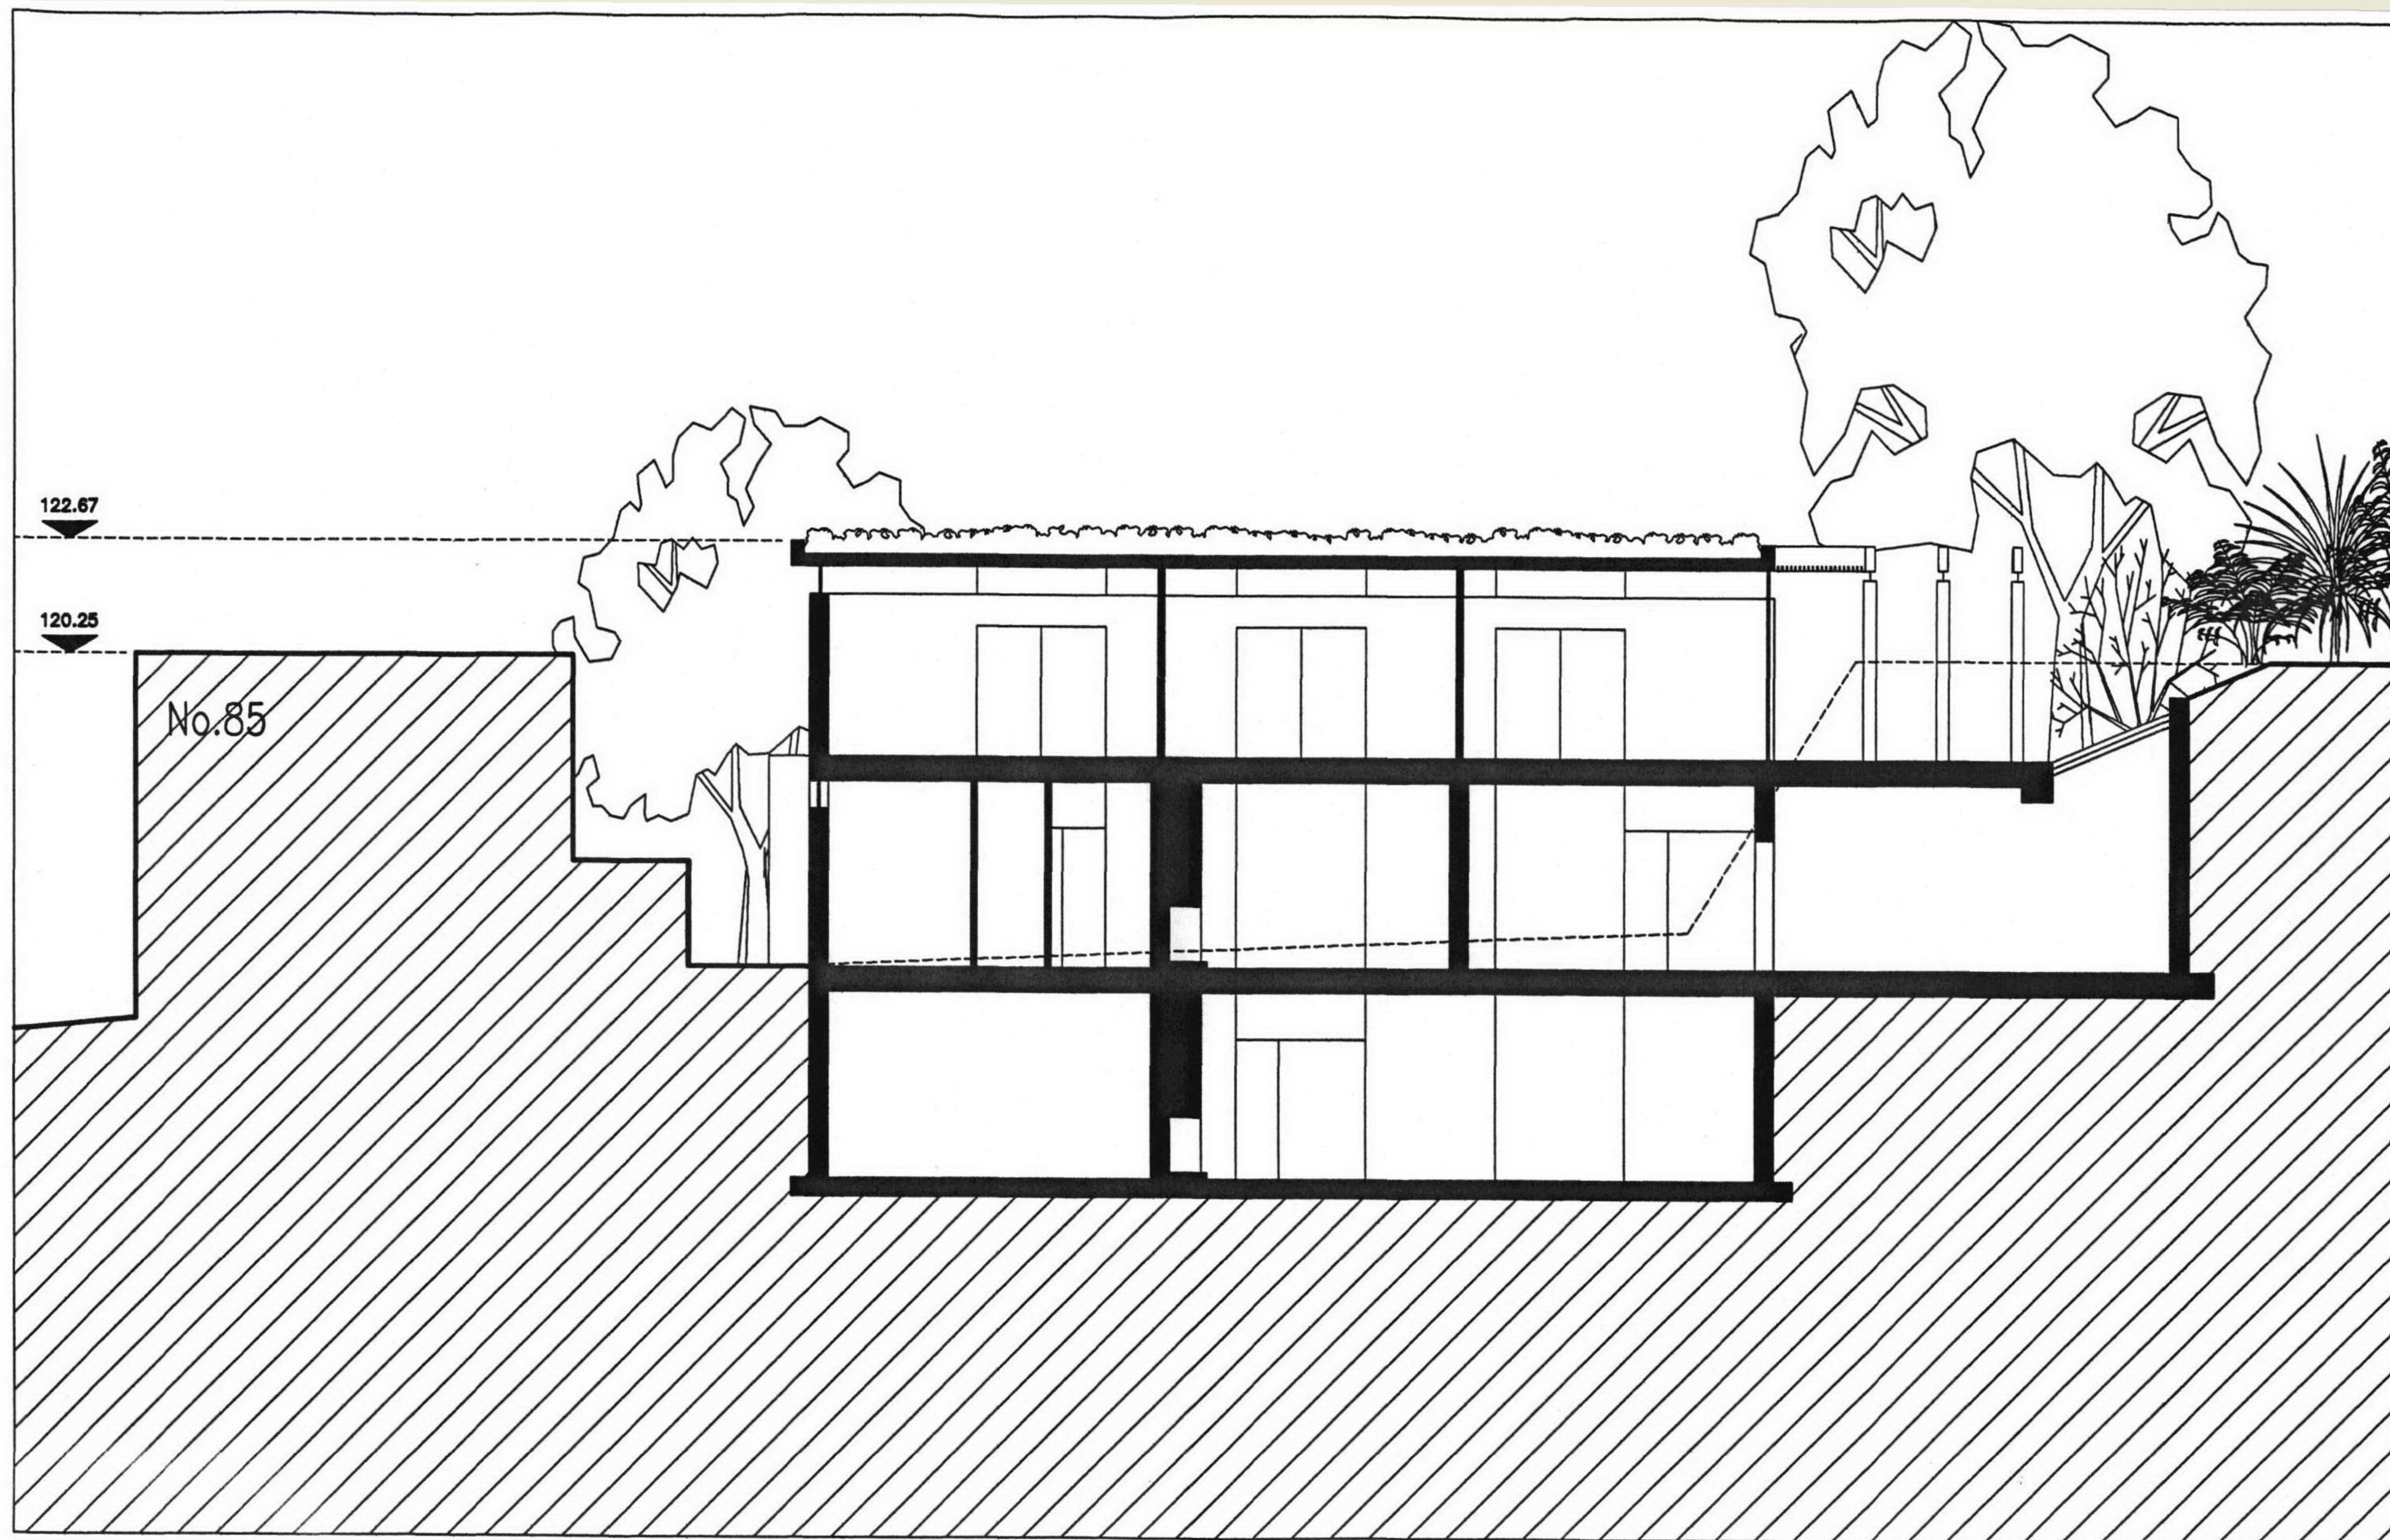

SUBJECT TO SITE SURVEY AND ALL RELEVANT STATUTORY AUTHORITY APPROVALS.

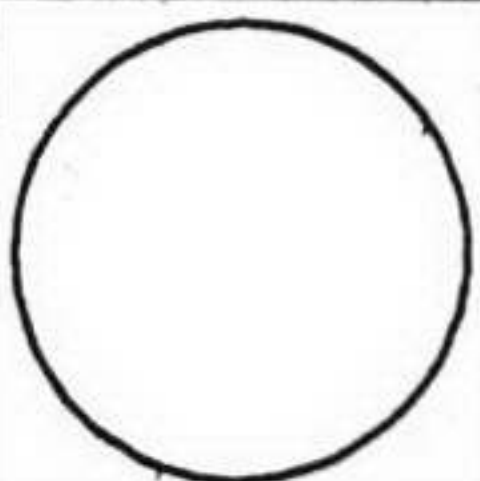
	Project:		Drawing:		Job No:
	85A REDINGTON ROAD		EXISTING SECTION AT F-F		3178
	Scale:	1:100	Date:	18:09:2004	Drg.No:
			Drawn:	DKC	509
					CAD Ref: 3178-509.dwg

2nd Floor Lincoln House, Waterside Court
Neptune Close, Medway City Estate
Rochester Kent ME2 4NZ


Telephone: (07831) 420630
Fax: (0870) 0053618

Keith Day Limited

CHARTERED ARCHITECTS

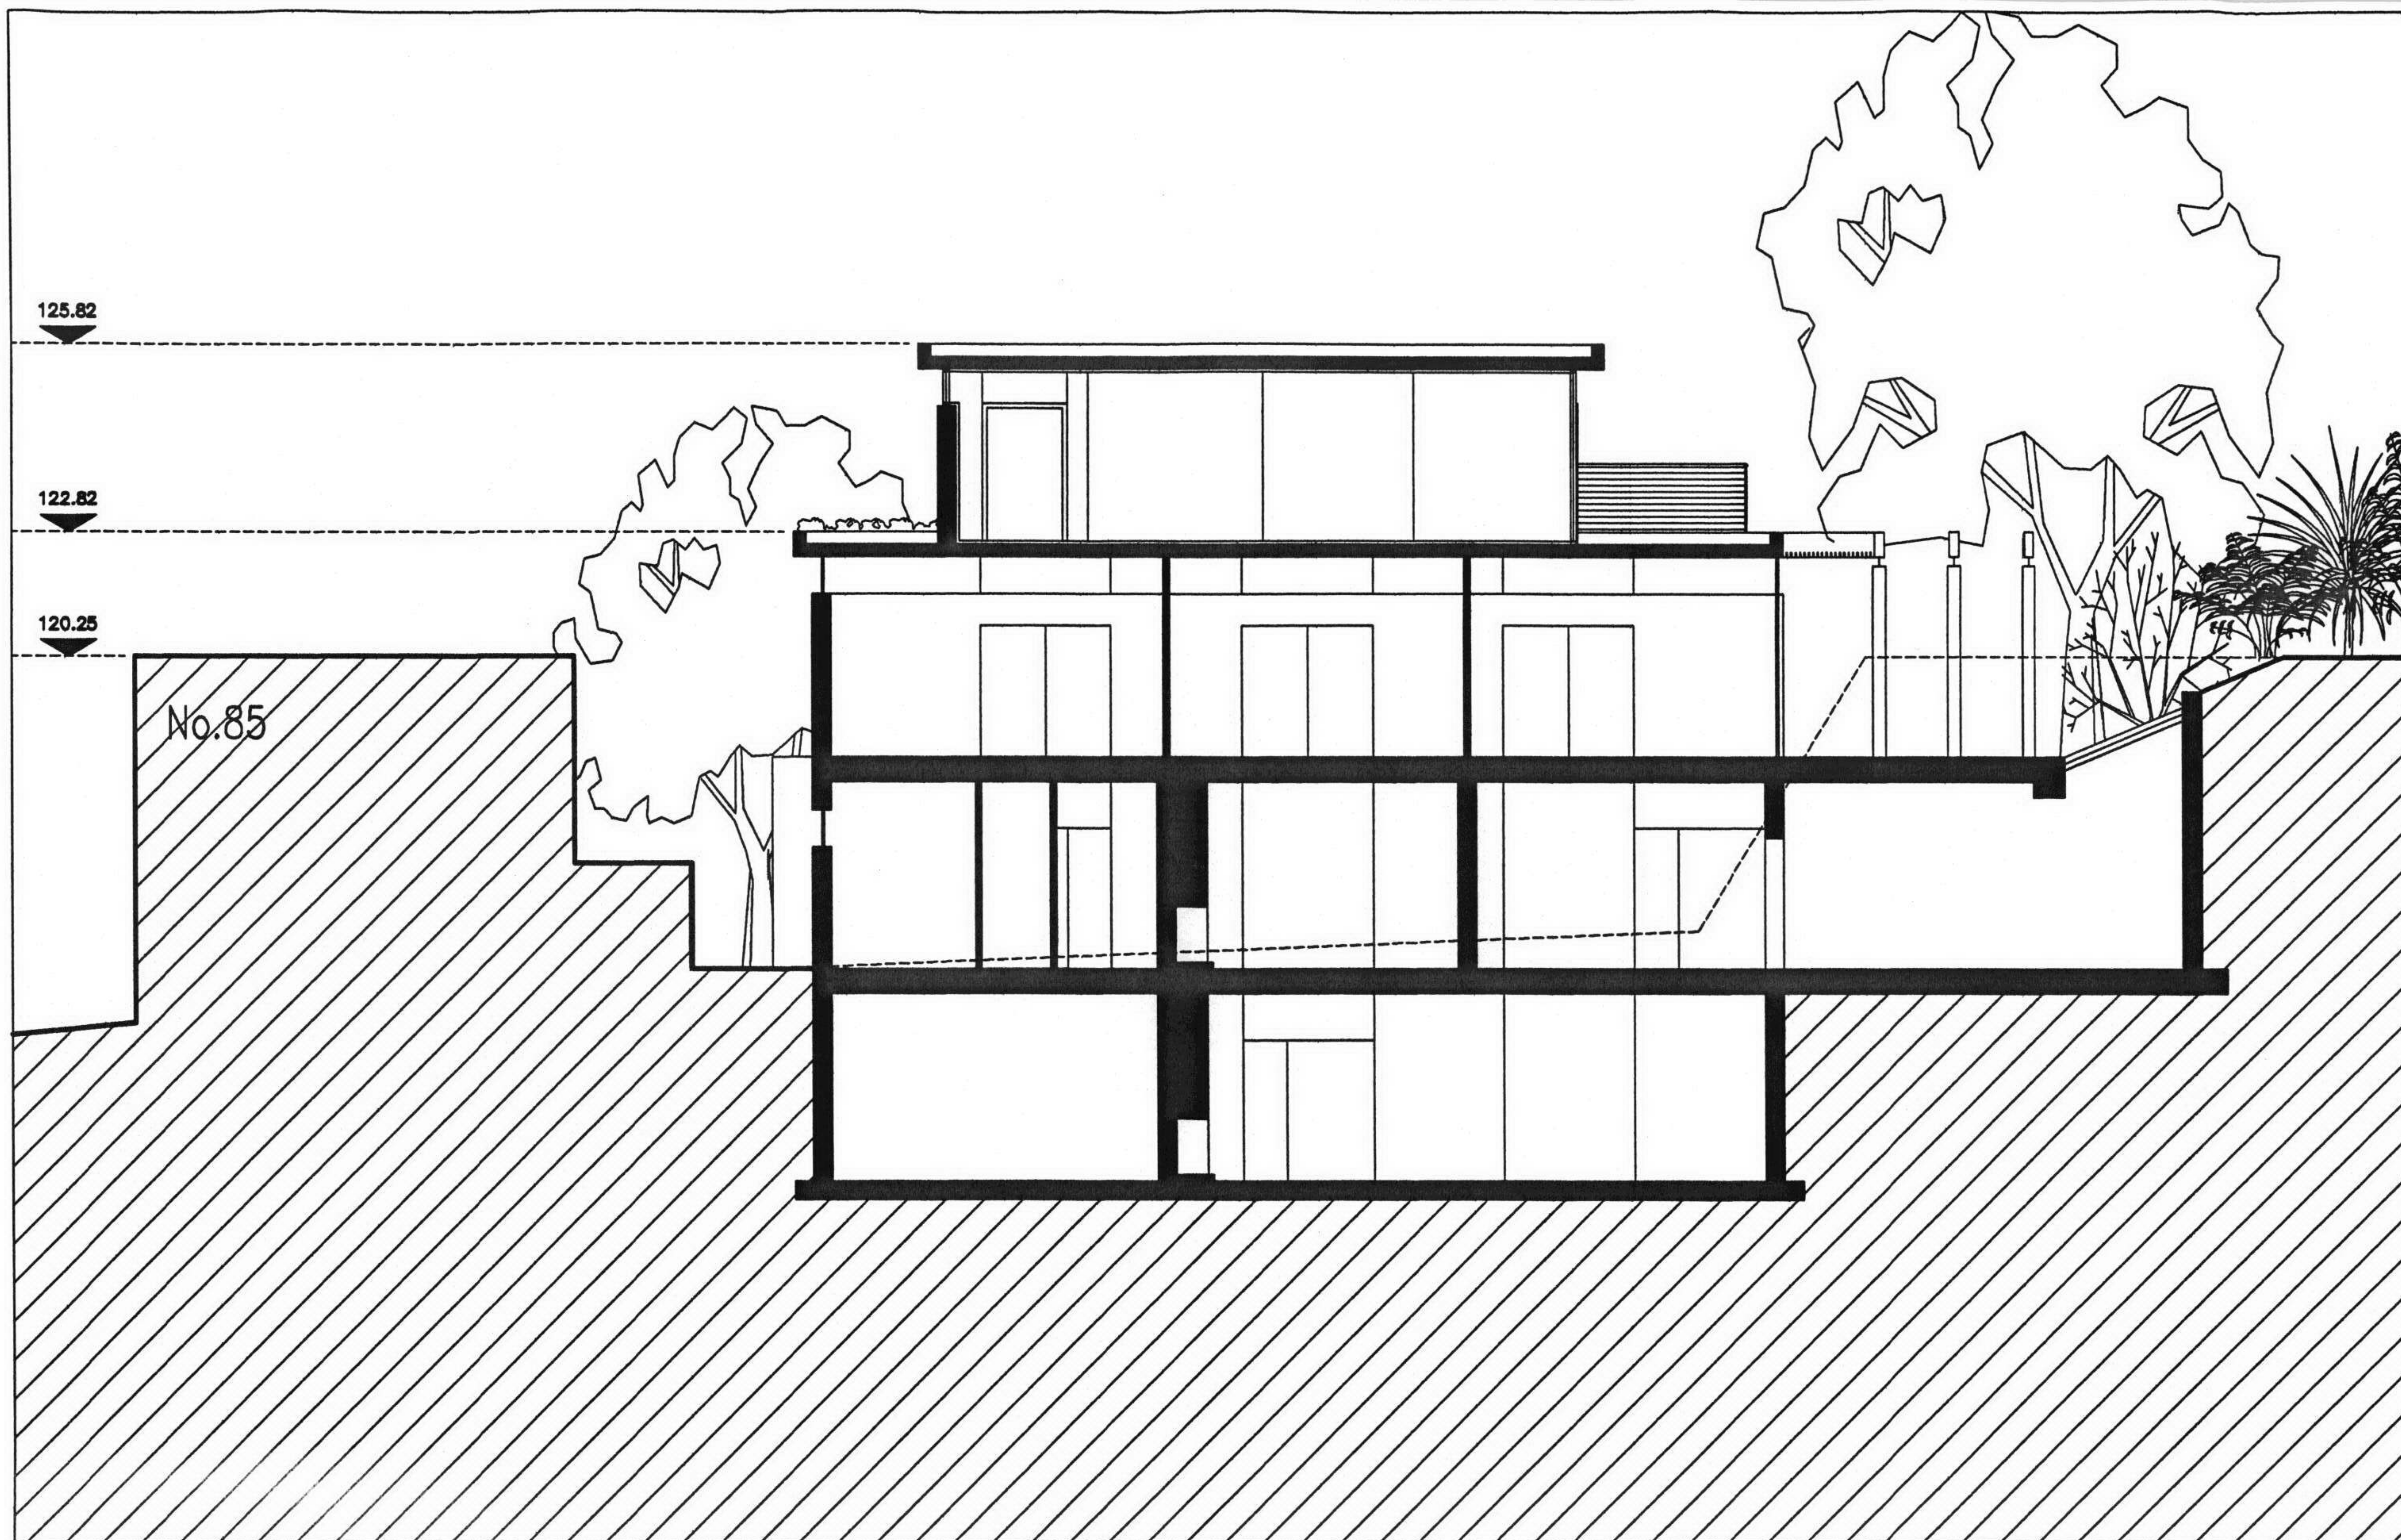

SUBJECT TO SITE SURVEY AND ALL RELEVANT STATUTORY AUTHORITY APPROVALS.

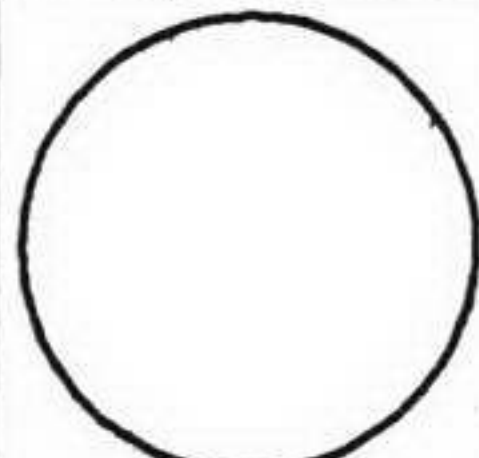
	Project: 85A REDINGTON ROAD			Drawing: PROPOSED SECTION AT F-F	Job No: 3178
					Drg.No: 509B
	Scale: 1:100	Date: 22:09:2004	Drawn: DKC		CAD Ref: 3178-509B.dwg

2nd Floor Lincoln House, Waterside Court
Neptune Close, Medway City Estate
Rochester Kent ME2 4NZ

Telephone: (07831) 420630
Fax: (0870) 0053618

Keith Day Limited

CHARTERED ARCHITECTS

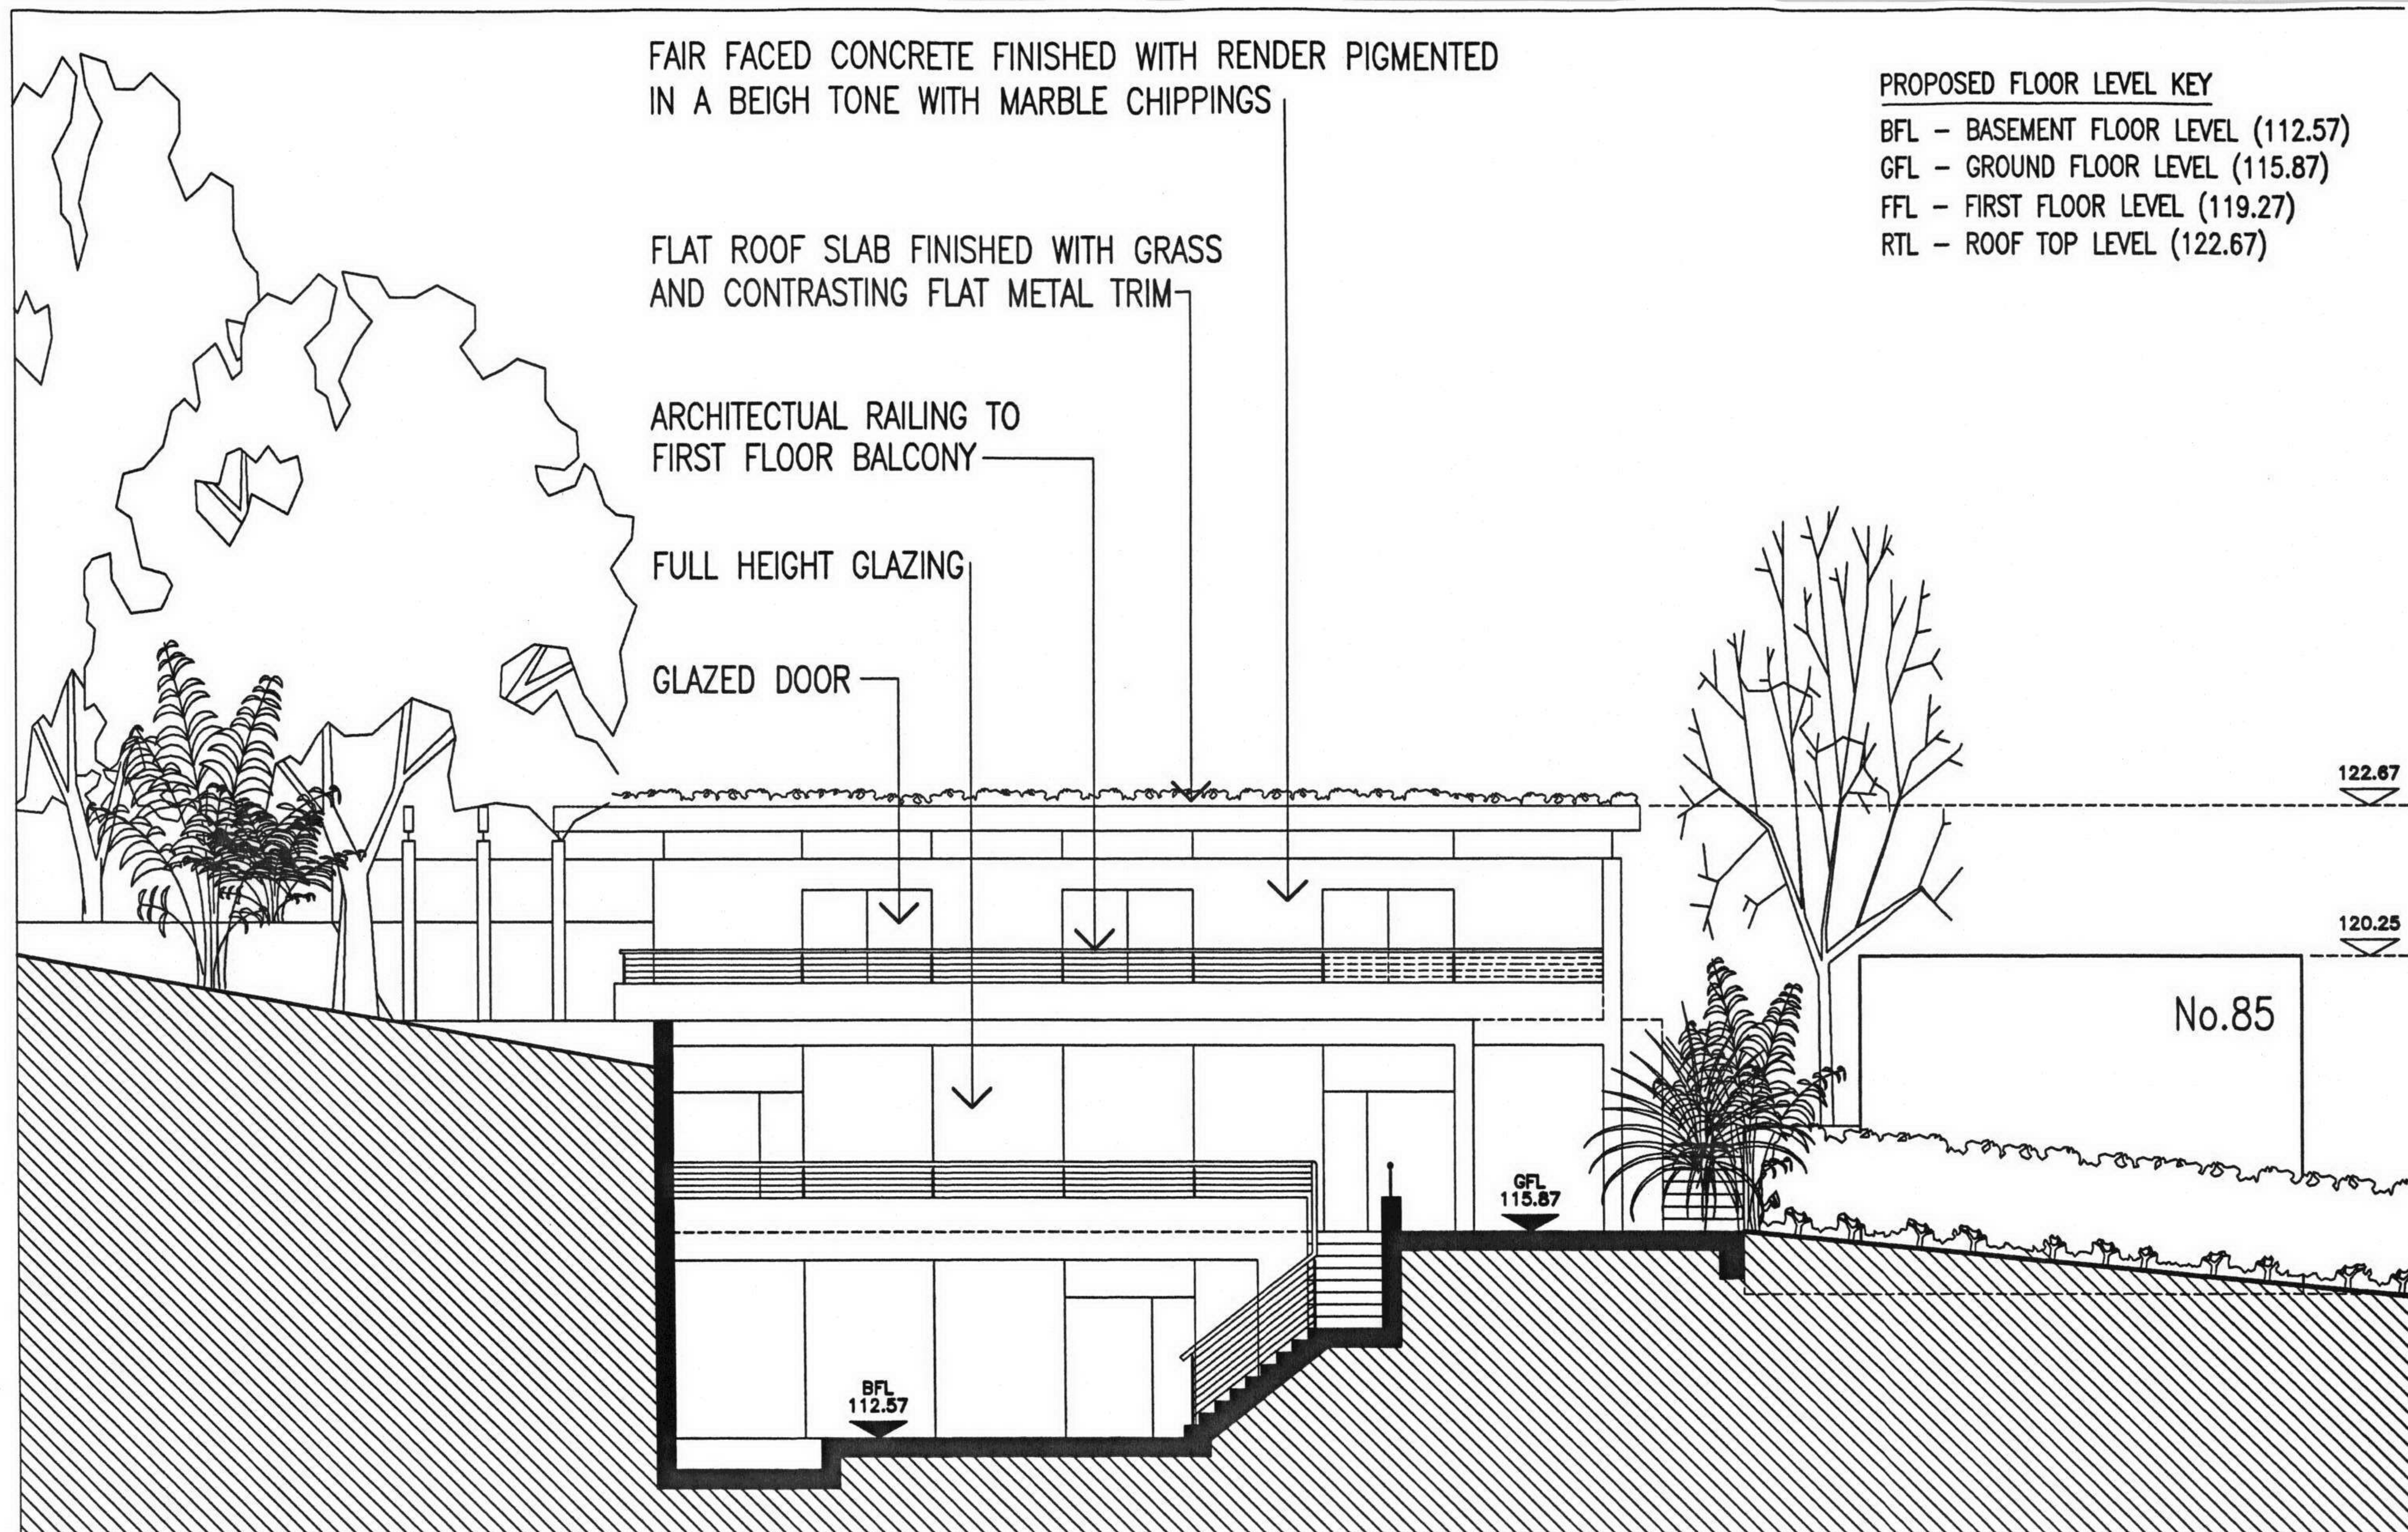

SUBJECT TO SITE SURVEY AND ALL RELEVANT STATUTORY AUTHORITY APPROVALS.


	Project:		Drawing:		Job No:
	85A REDINGTON ROAD		EXISTING SECTION AT G-G		3178
Scale:	1:100	Date:	18:09:2004	Drawn:	DKC
					Drg.No:
					510
					CAD Ref:
					3178-510.dwg

2nd Floor Lincoln House, Waterside Court
Neptune Close, Medway City Estate
Rochester Kent ME2 4NZ


Telephone: (07831) 420630
Fax: (0870) 6053618

Keith Day Limited

CHARTERED ARCHITECTS

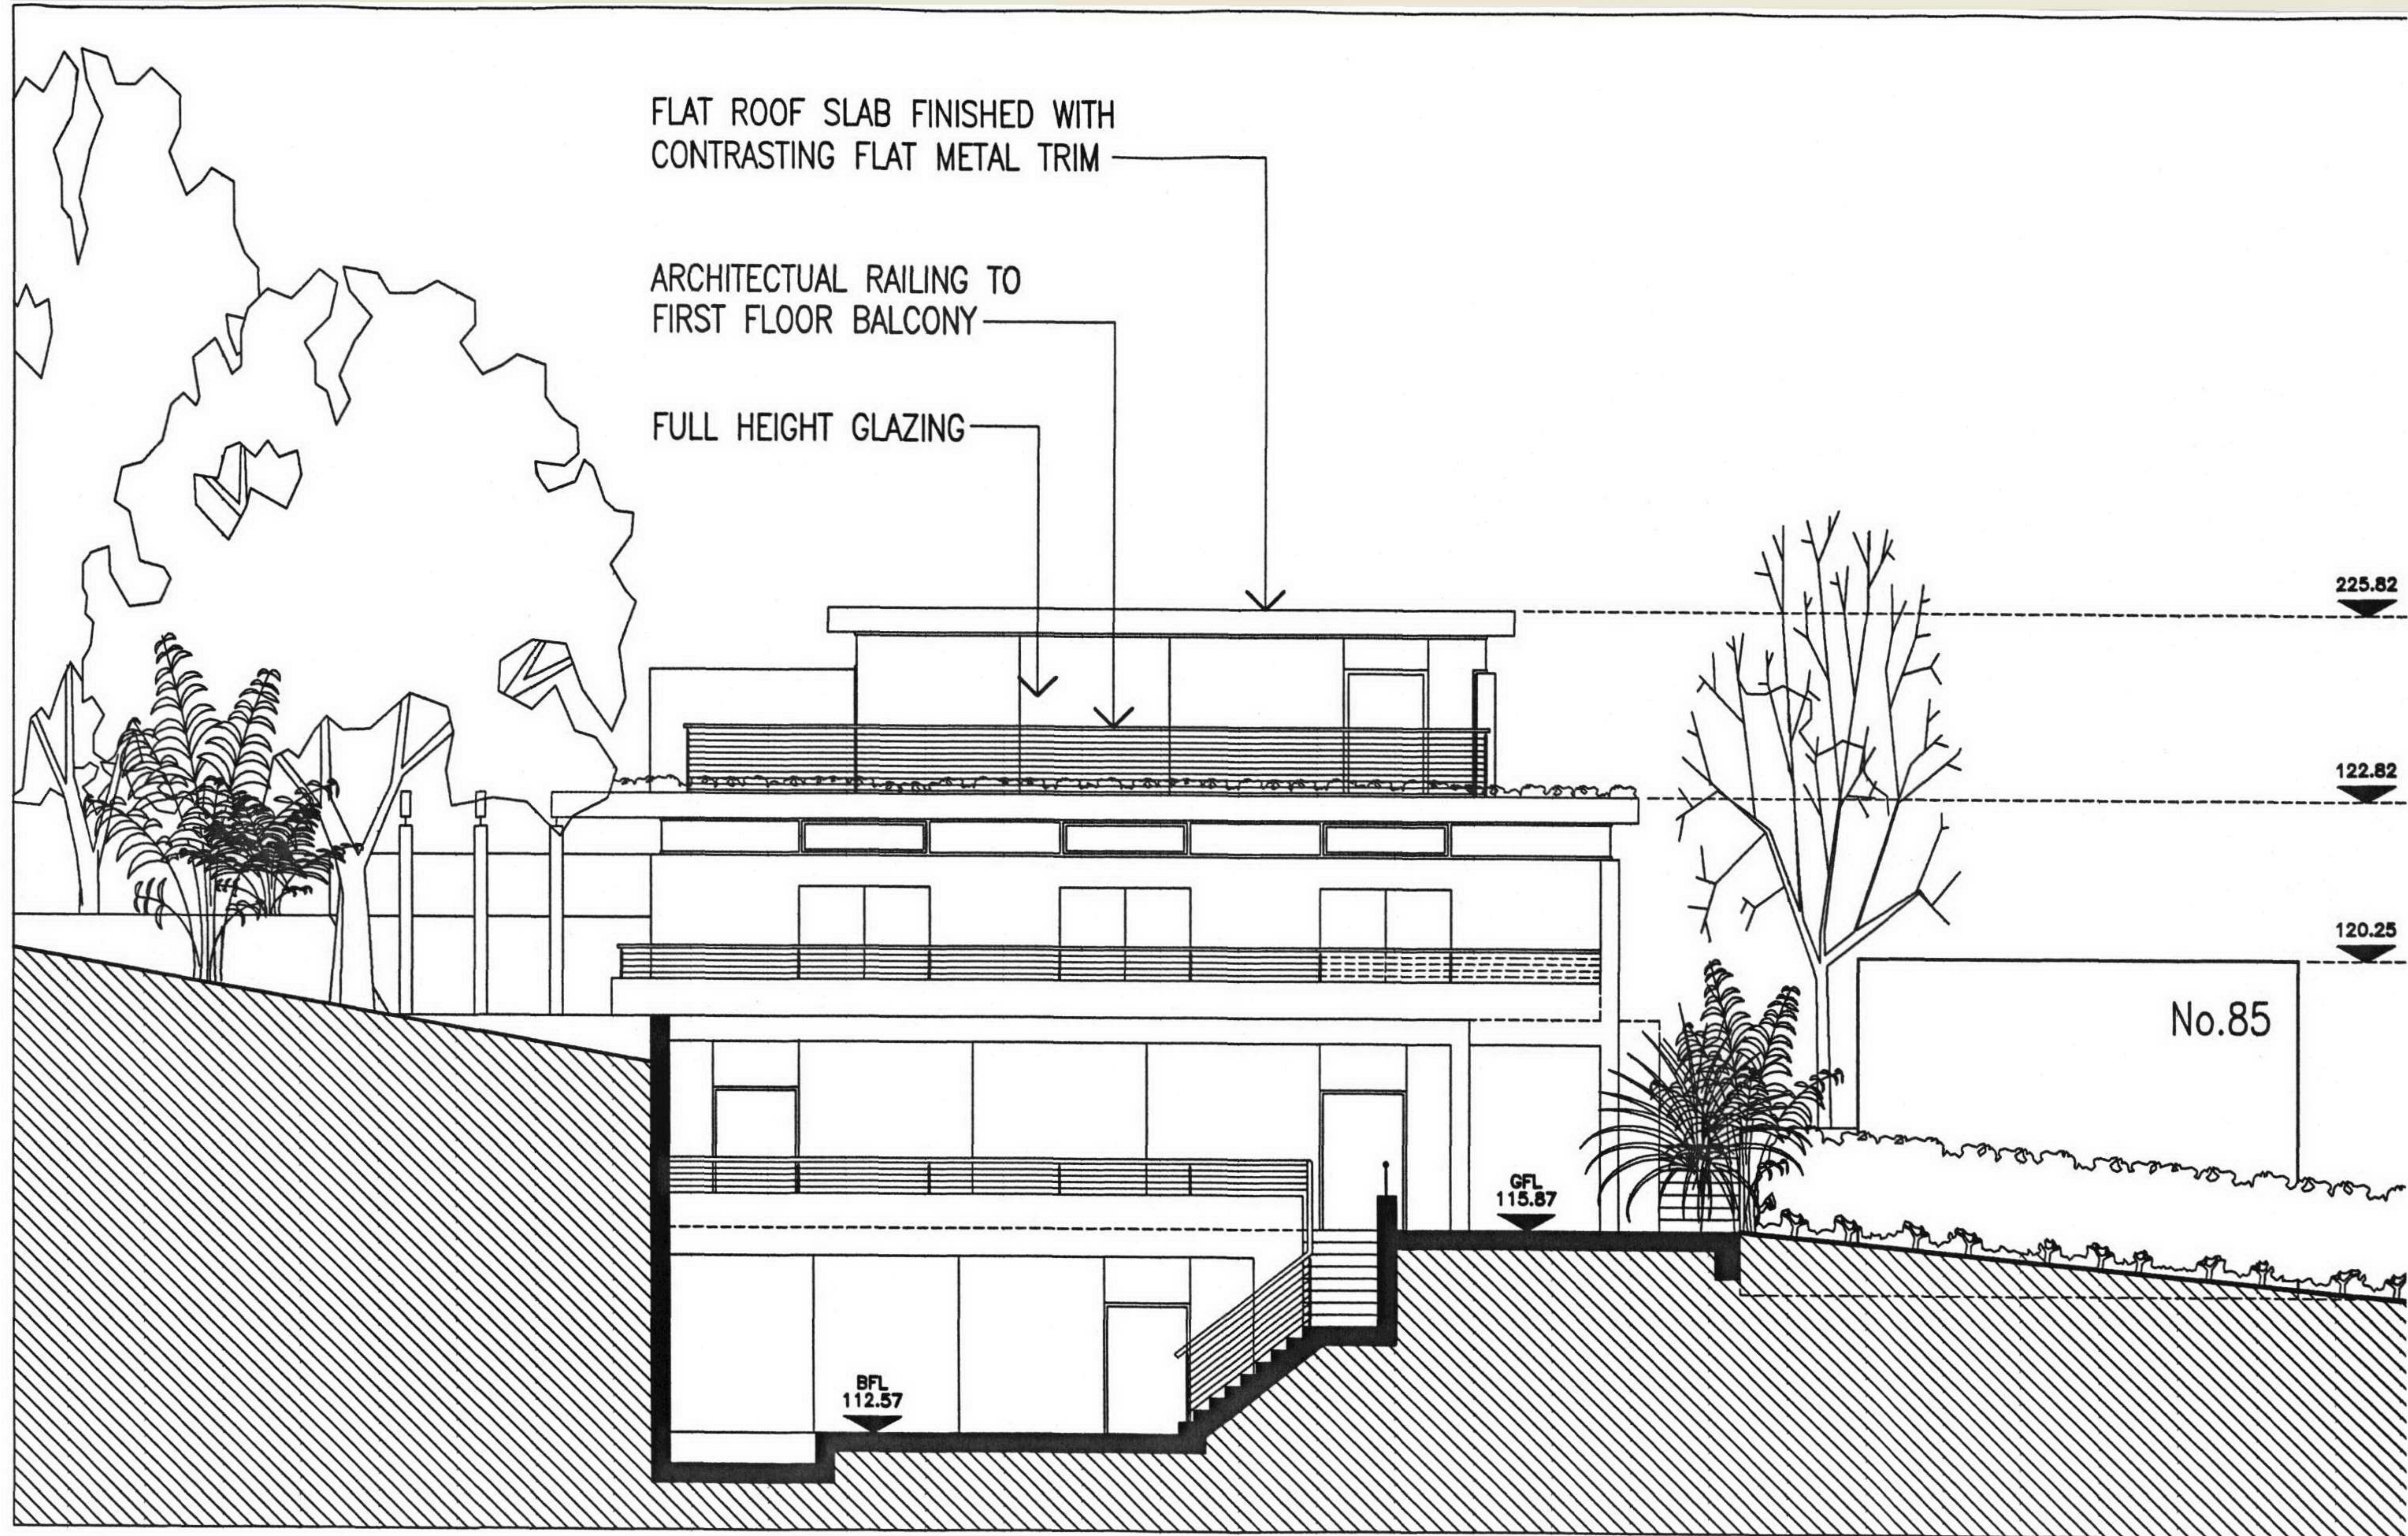

SUBJECT TO SITE SURVEY AND ALL RELEVANT STATUTORY AUTHORITY APPROVALS.

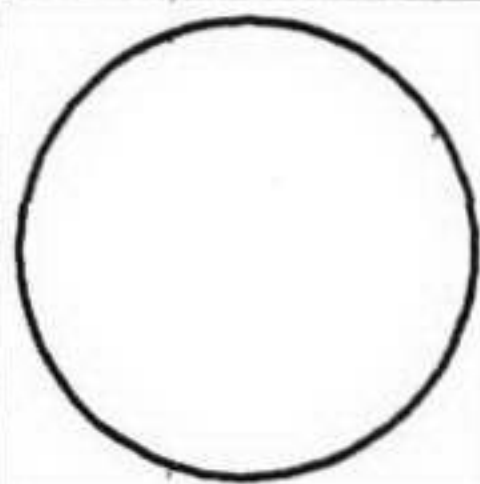	Project:		Drawing:		Job No:
	85A REDINGTON ROAD		PROPOSED SECTION AT G-G		3178
	Scale:	1:100	Date:	22:02:2004	Drawn: DKC
					Drg.No: 510B
					CAD Ref: 3178-510B.dwg

2nd Floor Lincoln House, Waterside Court
Neptune Close, Medway City Estate
Rochester Kent ME2 4NZ

Telephone: (07831) 420630
Fax: (0870) 9053618

Keith Day Limited

CHARTERED ARCHITECTS