
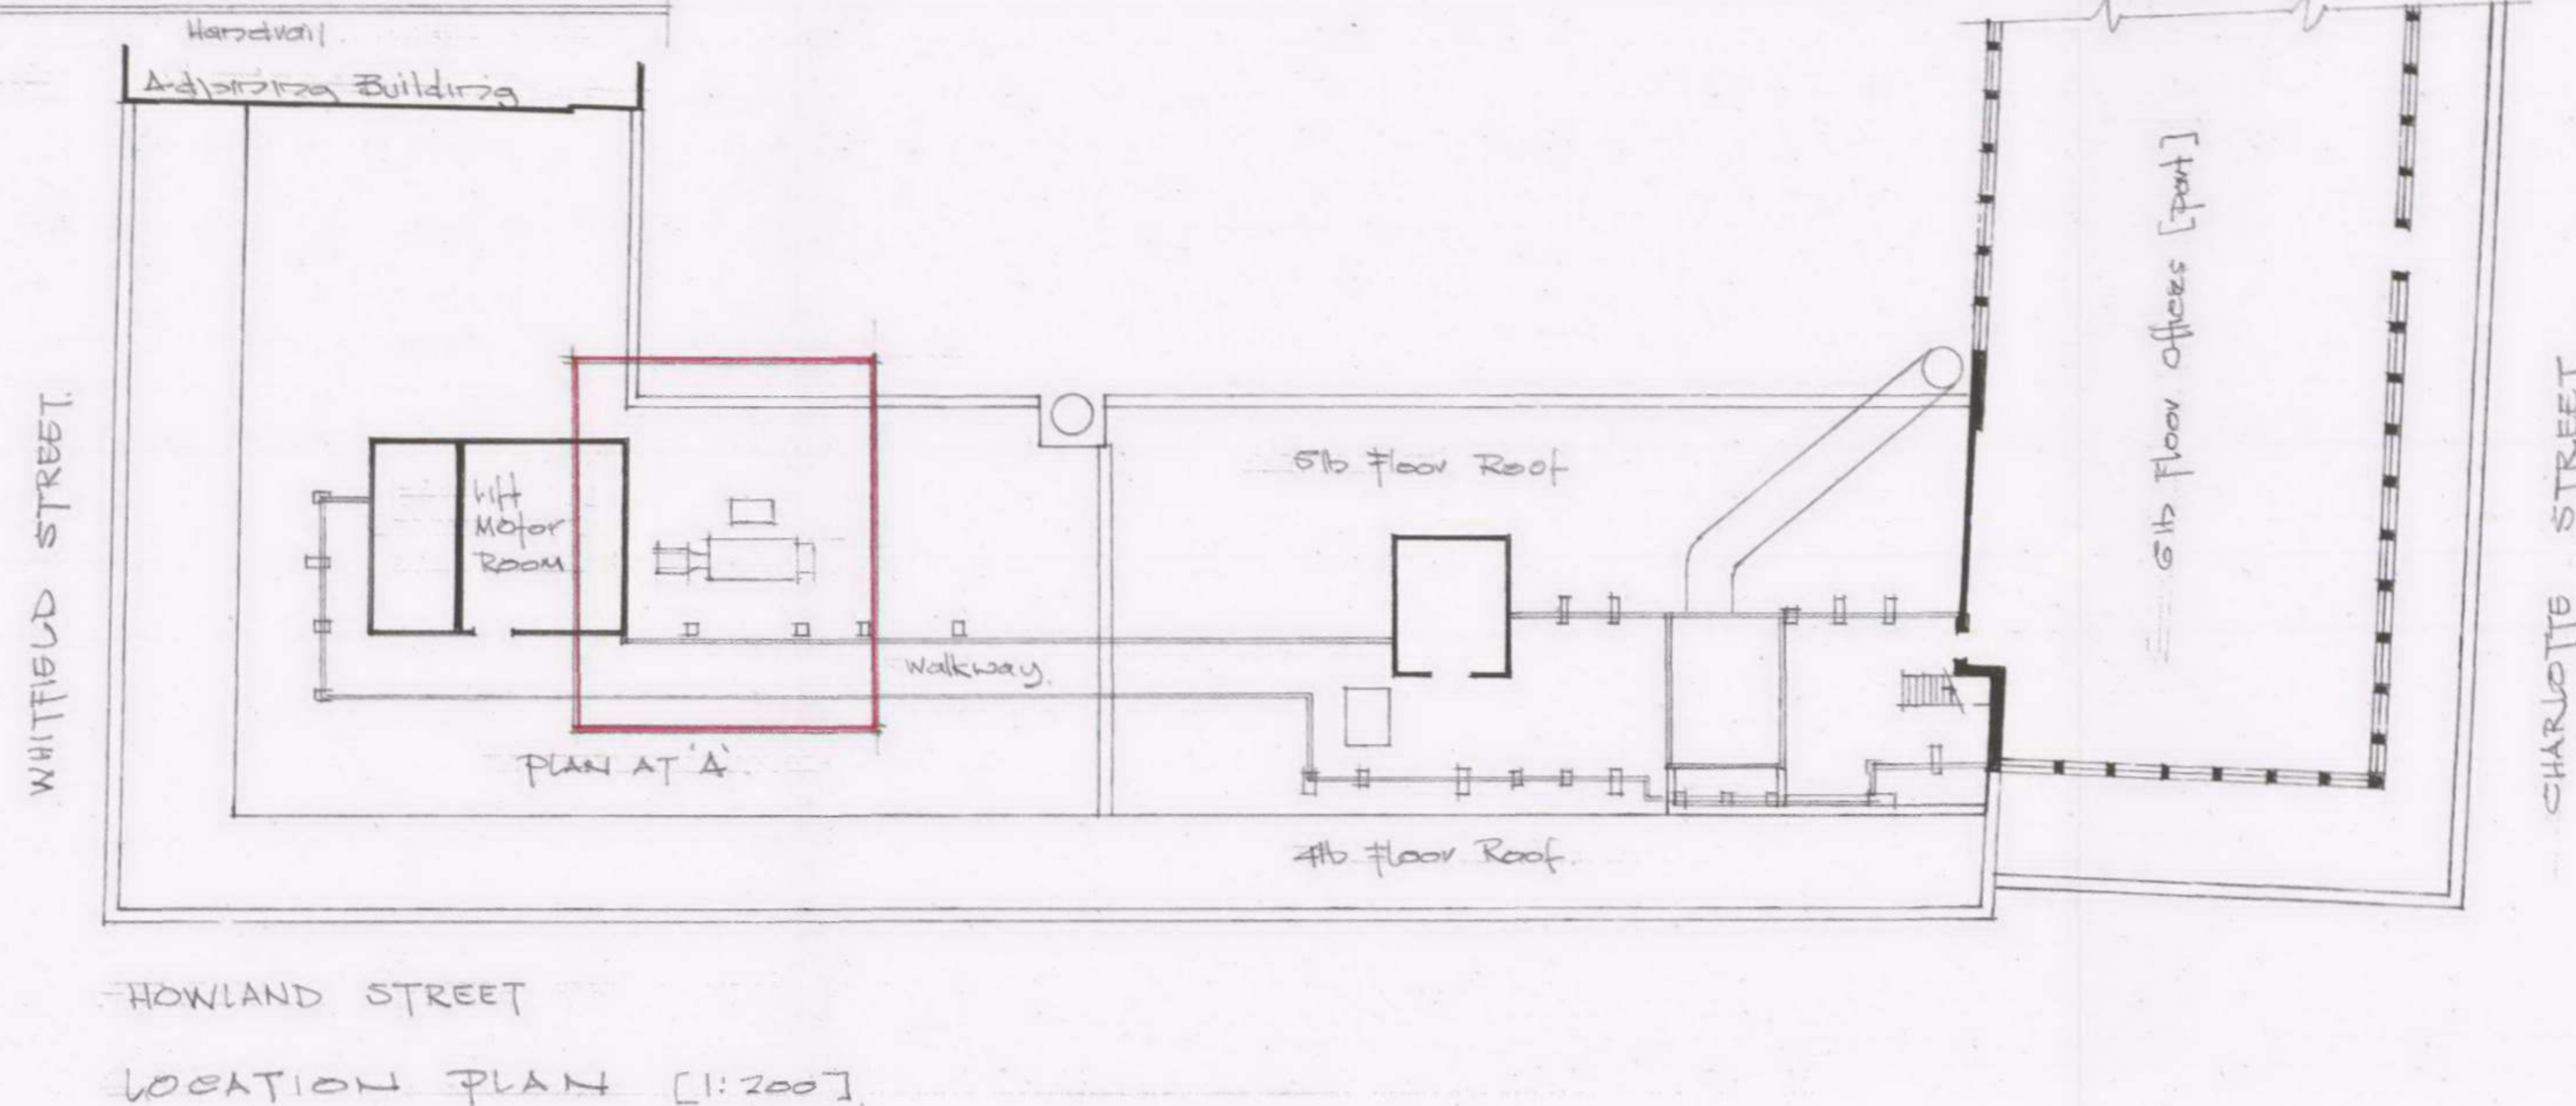


Notes

1. This drawing is the property of BDA Partnership Limited, is protected by copyright, and must not be passed to any third party without the consent of BDA Partnership Limited.
2. Do not scale this drawing.

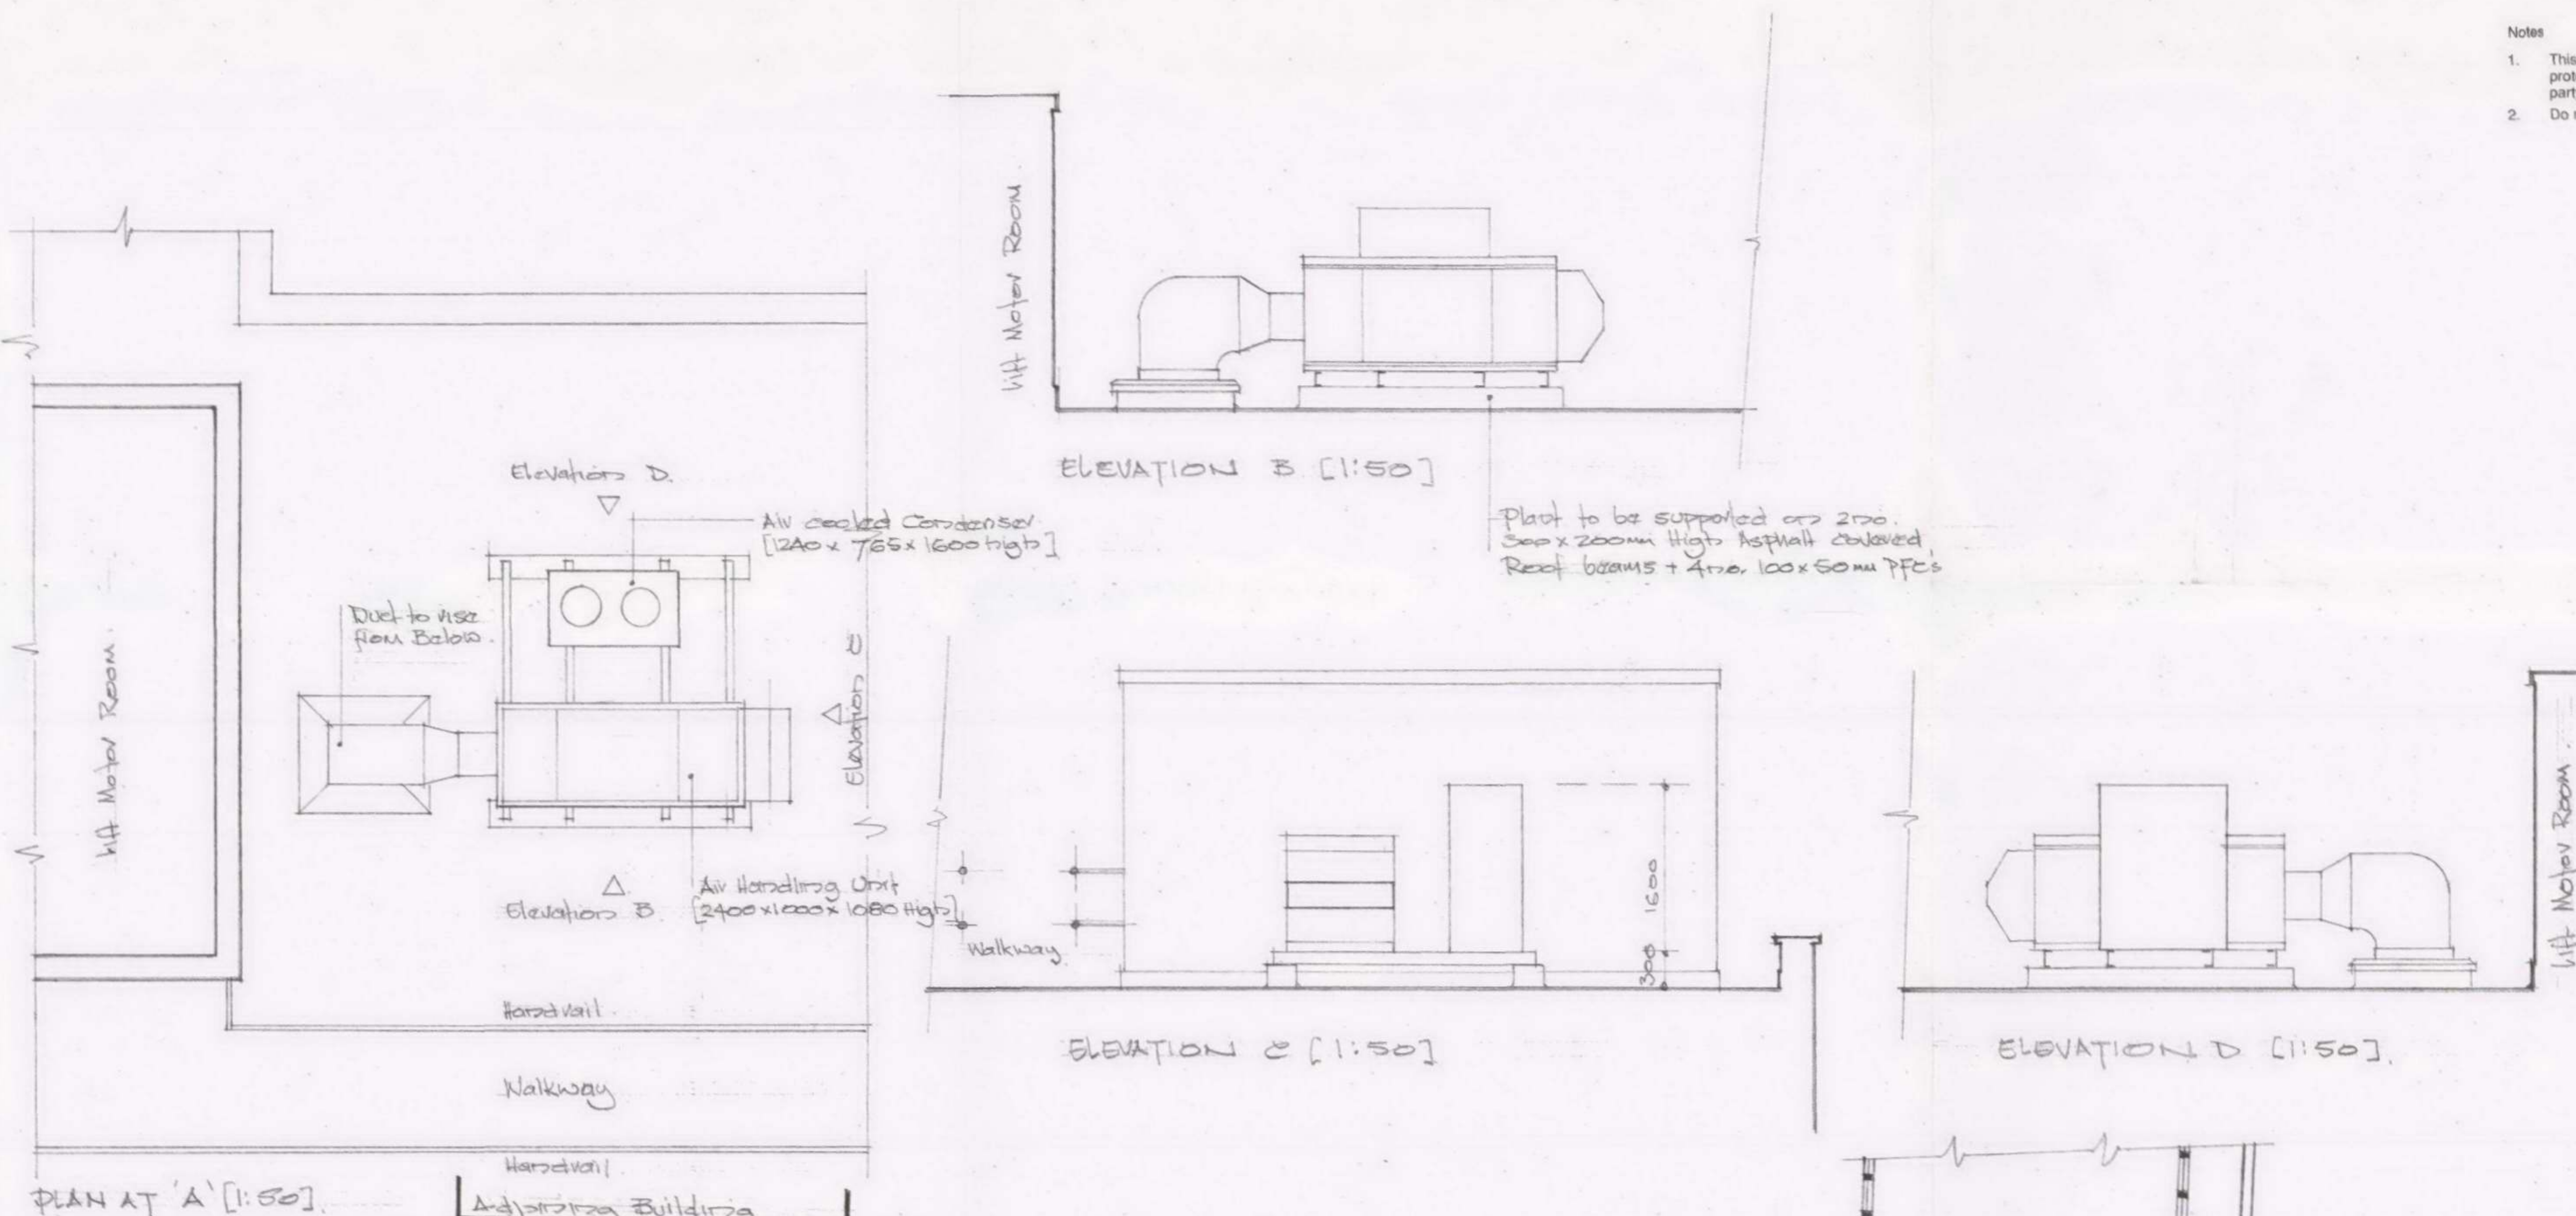

BDA Partnership

Project Management
Planning Supervision
Building Surveying
Architecture
Interior Design

PROJECT UNITED
89 WHITFIELD STREET
LONDON W.1.

5th FLOOR ROOF LEVEL
PROPOSED NEW AIR HANDLING
UNIT + AIR COOLED CONDENSER

PLANNING APPLICATION

Date: Aug 2006
Scale: AS NOTED

Drawing Number: 931/100