


NOTE:
All mechanical and electrical information shown on this drawing is indicative only. Contractor to accept responsibility for the design of all air-handling, electrical, plumbing and drainage systems.

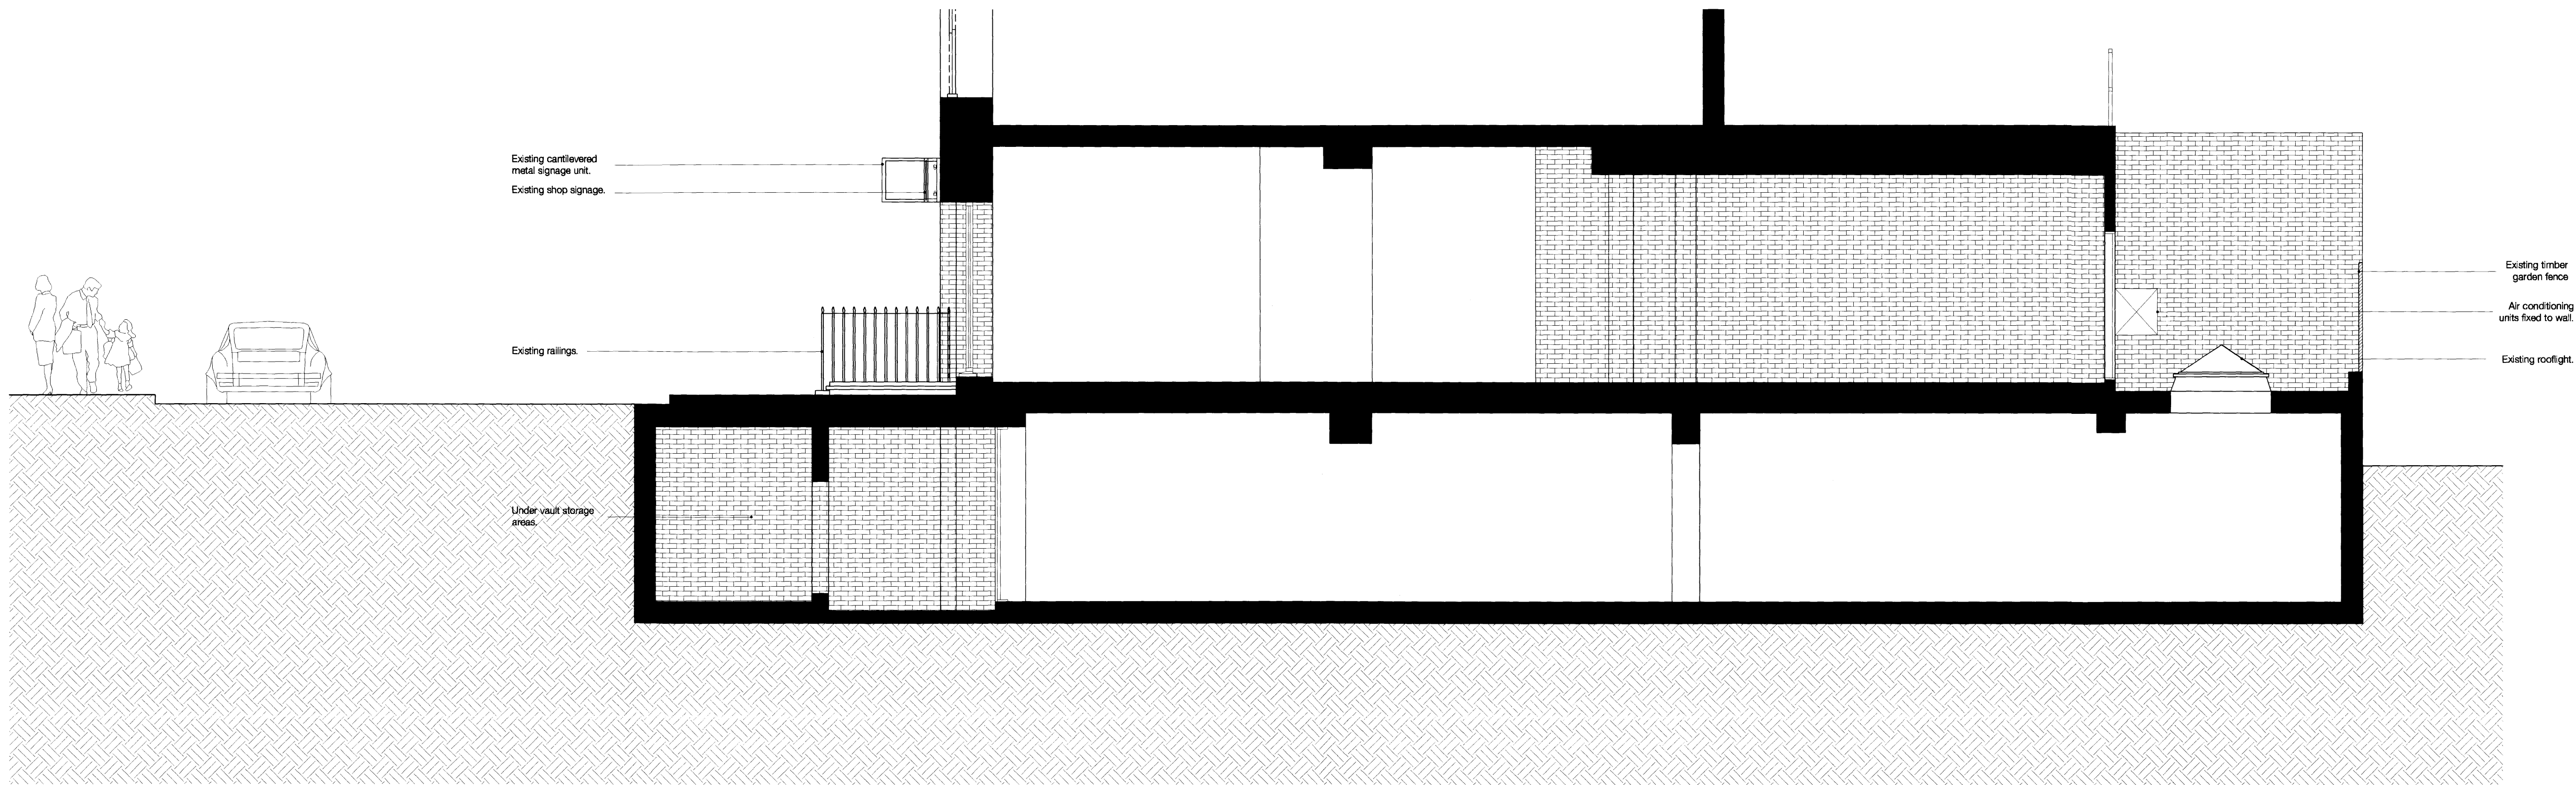

PLANNING

Revisions:

Note:
Do not scale from this drawing. All dimensions to be checked on site by the contractor and to be his responsibility.

N&L architecture
Studio 2.08
The Tuck Building
66 Shoreditch High Street
London E1 6JU
T: 020 7755 8800
F: 020 7412 1199
E: info@nandlarchitecture.com



Job: 36-40 Maple Street
Job No: H176

Level: n/a

Drawing: Existing Long Section

Scale: 1:50@A1 1:100@A3

Drawing No: E040

Revision:

PLEASE NOTE: THESE DRAWINGS ARE INDICATIVE OF DESIGN INTENT ONLY. LIABILITY FOR DIMENSIONS, FINAL AND DETAILED DESIGN, AND SPECIFICATIONS LIES WITH THE CONTRACTOR AND HIS EMPLOYER. WE DO NOT ACCEPT ANY LIABILITY IN RESPECT OF ANY DAMAGES, LEGAL ACTION OR DISPUTES ARISING FROM BUILDING WORKS UNDERTAKEN AS A RESULT OF THESE DRAWINGS.

Existing cantilevered
metal signage unit.

Existing shop signage.

Existing railings.

PLANNING

Note.
Do not scale from this drawing. All dimensions to be checked on
site by the contractor and to be his responsibility.

hút architecture
Studio 2.08
The Tea Building
56 Shoreditch High Street
London E1 6JJ
T 020 7729 3699
F 020 7012 1199
E info@hutarchitecture.com

hút

Job: 36-40 Maple Street

Job No: H176

Level: n/a

Drawing: Existing Signage Detail

Scale: 1:20@A3

Drawing No: E120

Revision:

E120.01 Existing Signage Details 1:20