


key plan BASEMENT

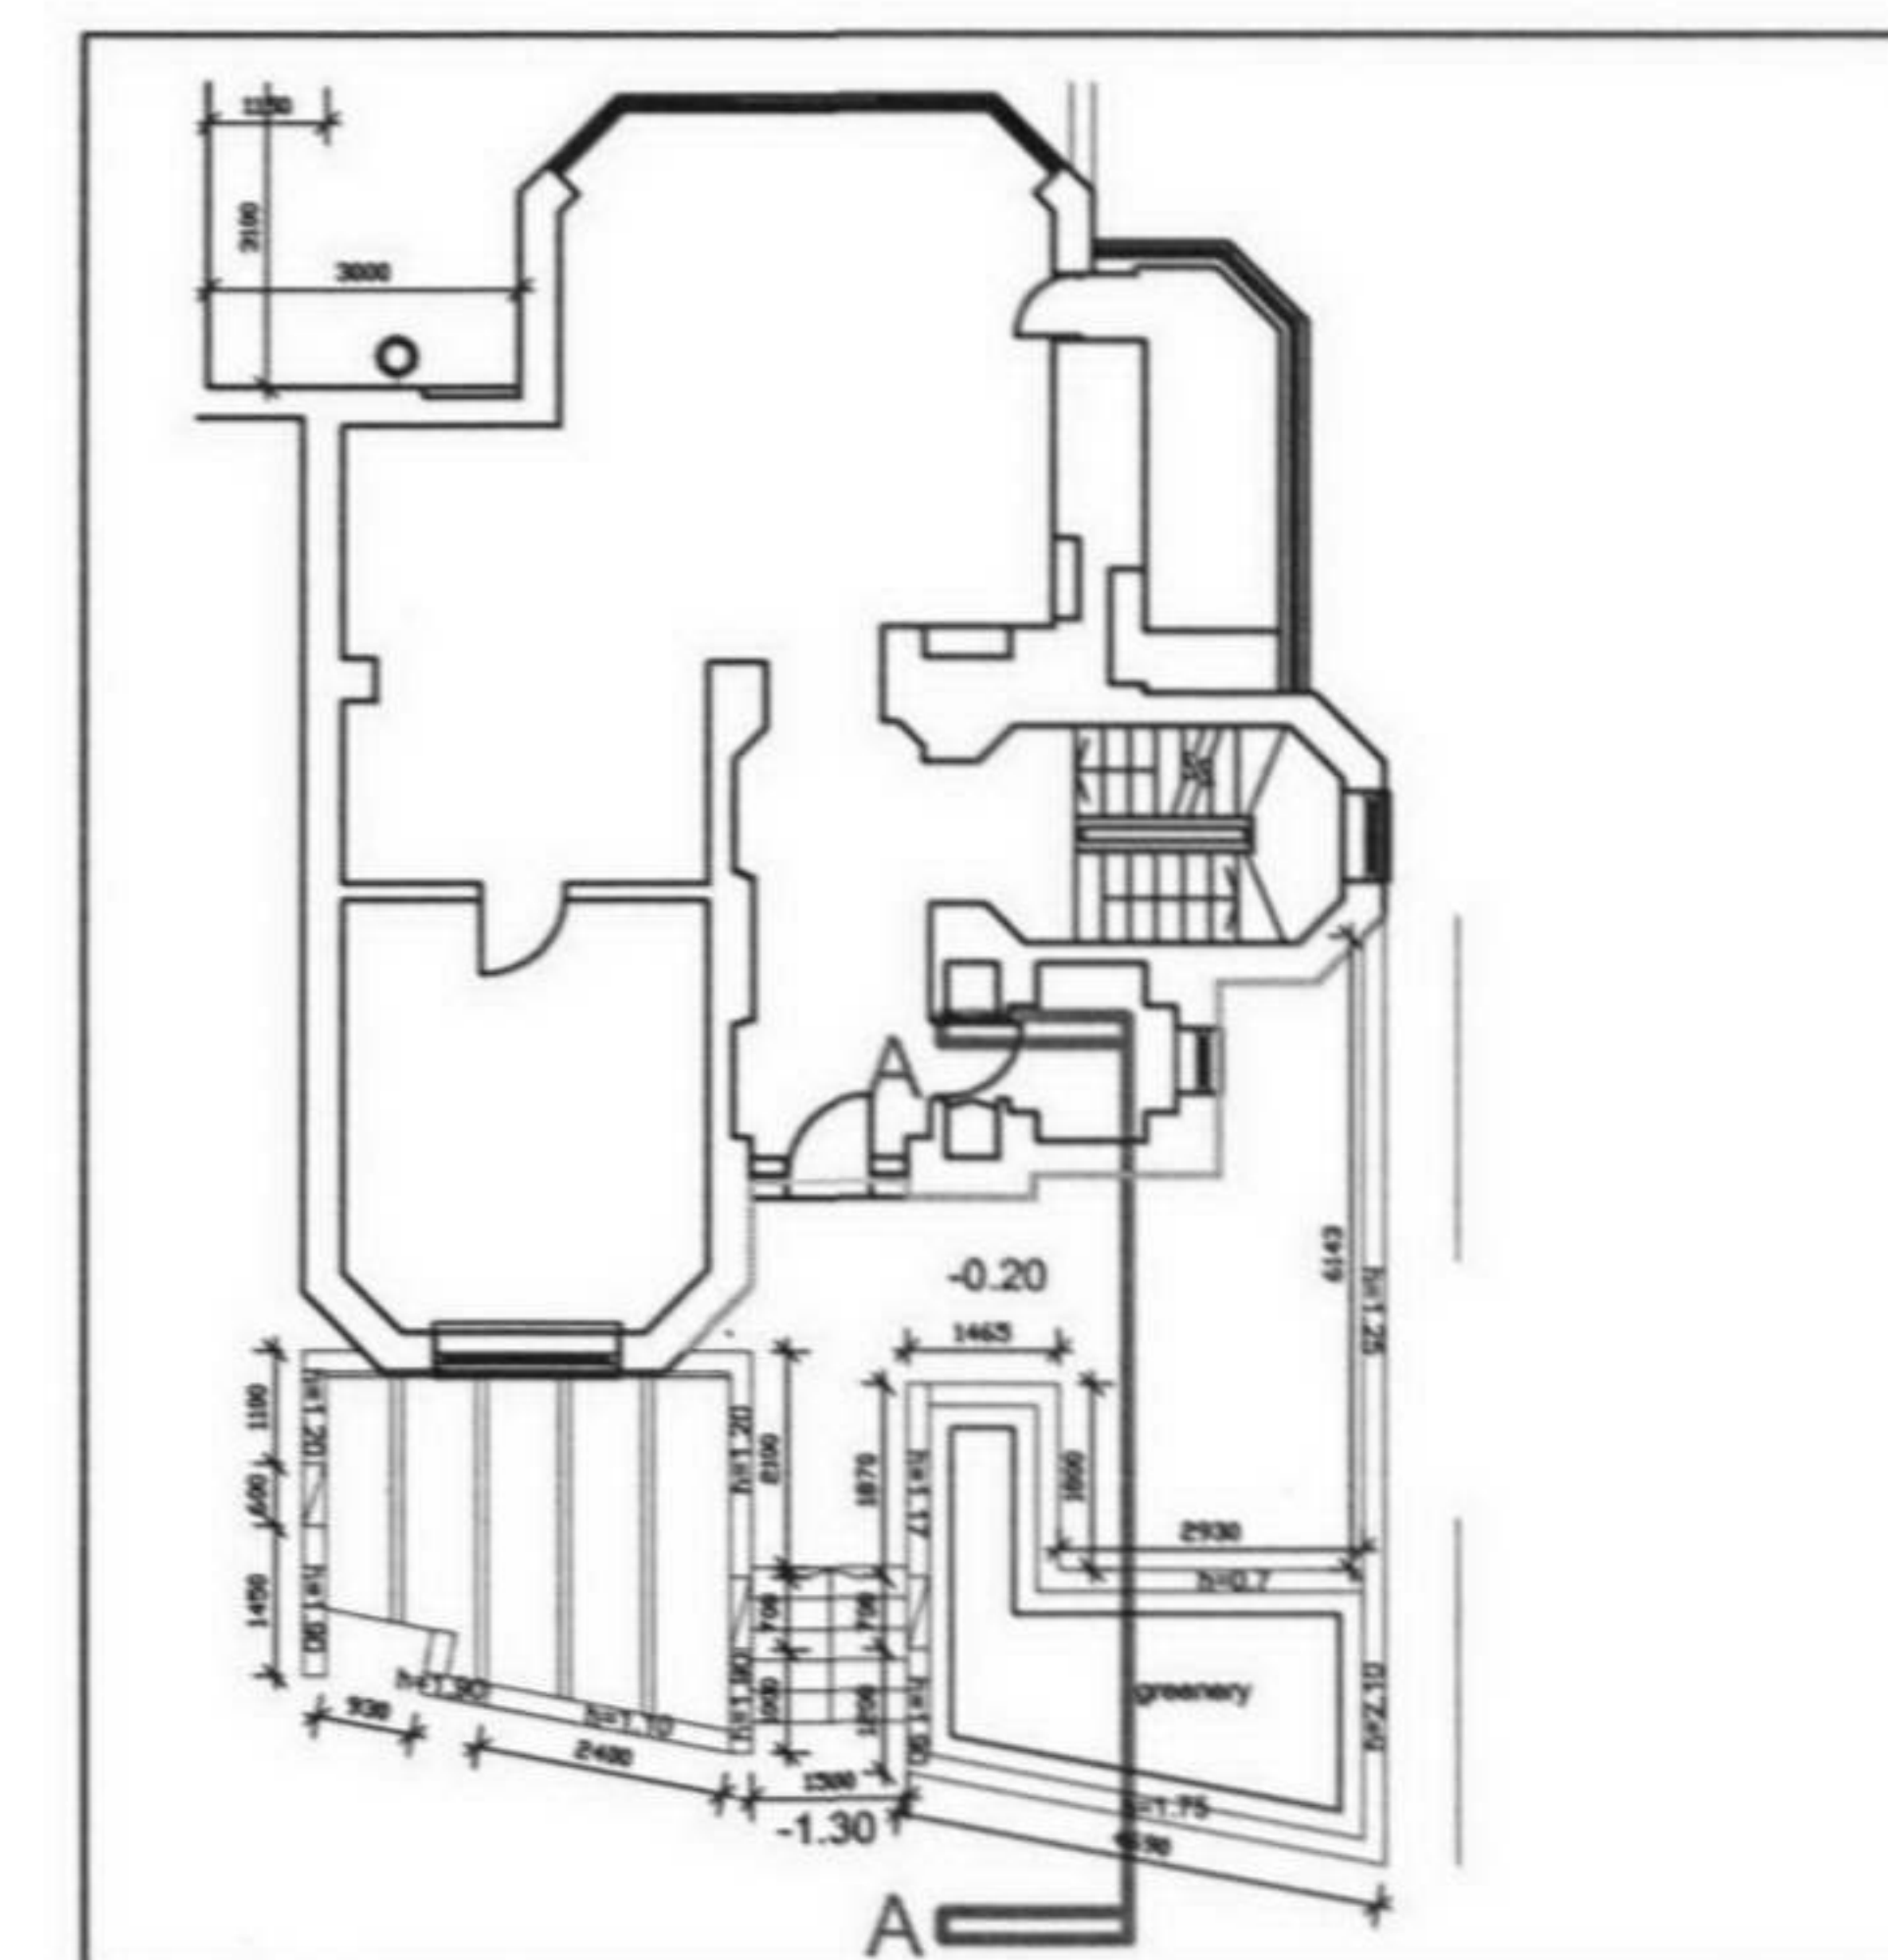

key plan GROUND FLOOR

RECEIVED

1:50@A3



SECTION AA

All dimension to be checked on site before the commencement of work

REVISIONS:	JOB TITLE: Avenue Road	
A.	JOB NO.: 235	CLIENT: ———
B.	DWG TITLE: section AA —existing	
C.	DWG NO.: 235 E 08	DRAWN: YF
D.	SCALE: 1:50@A3	CHECKED: —
	DATE: 30.08.06	CAD FILE: GA

HELIX
ARCHITECTURE

t: +44(0)2072241884 f: +44(0)2072241885 e: info@heimarchitecture.com w: heimarchitecture.com

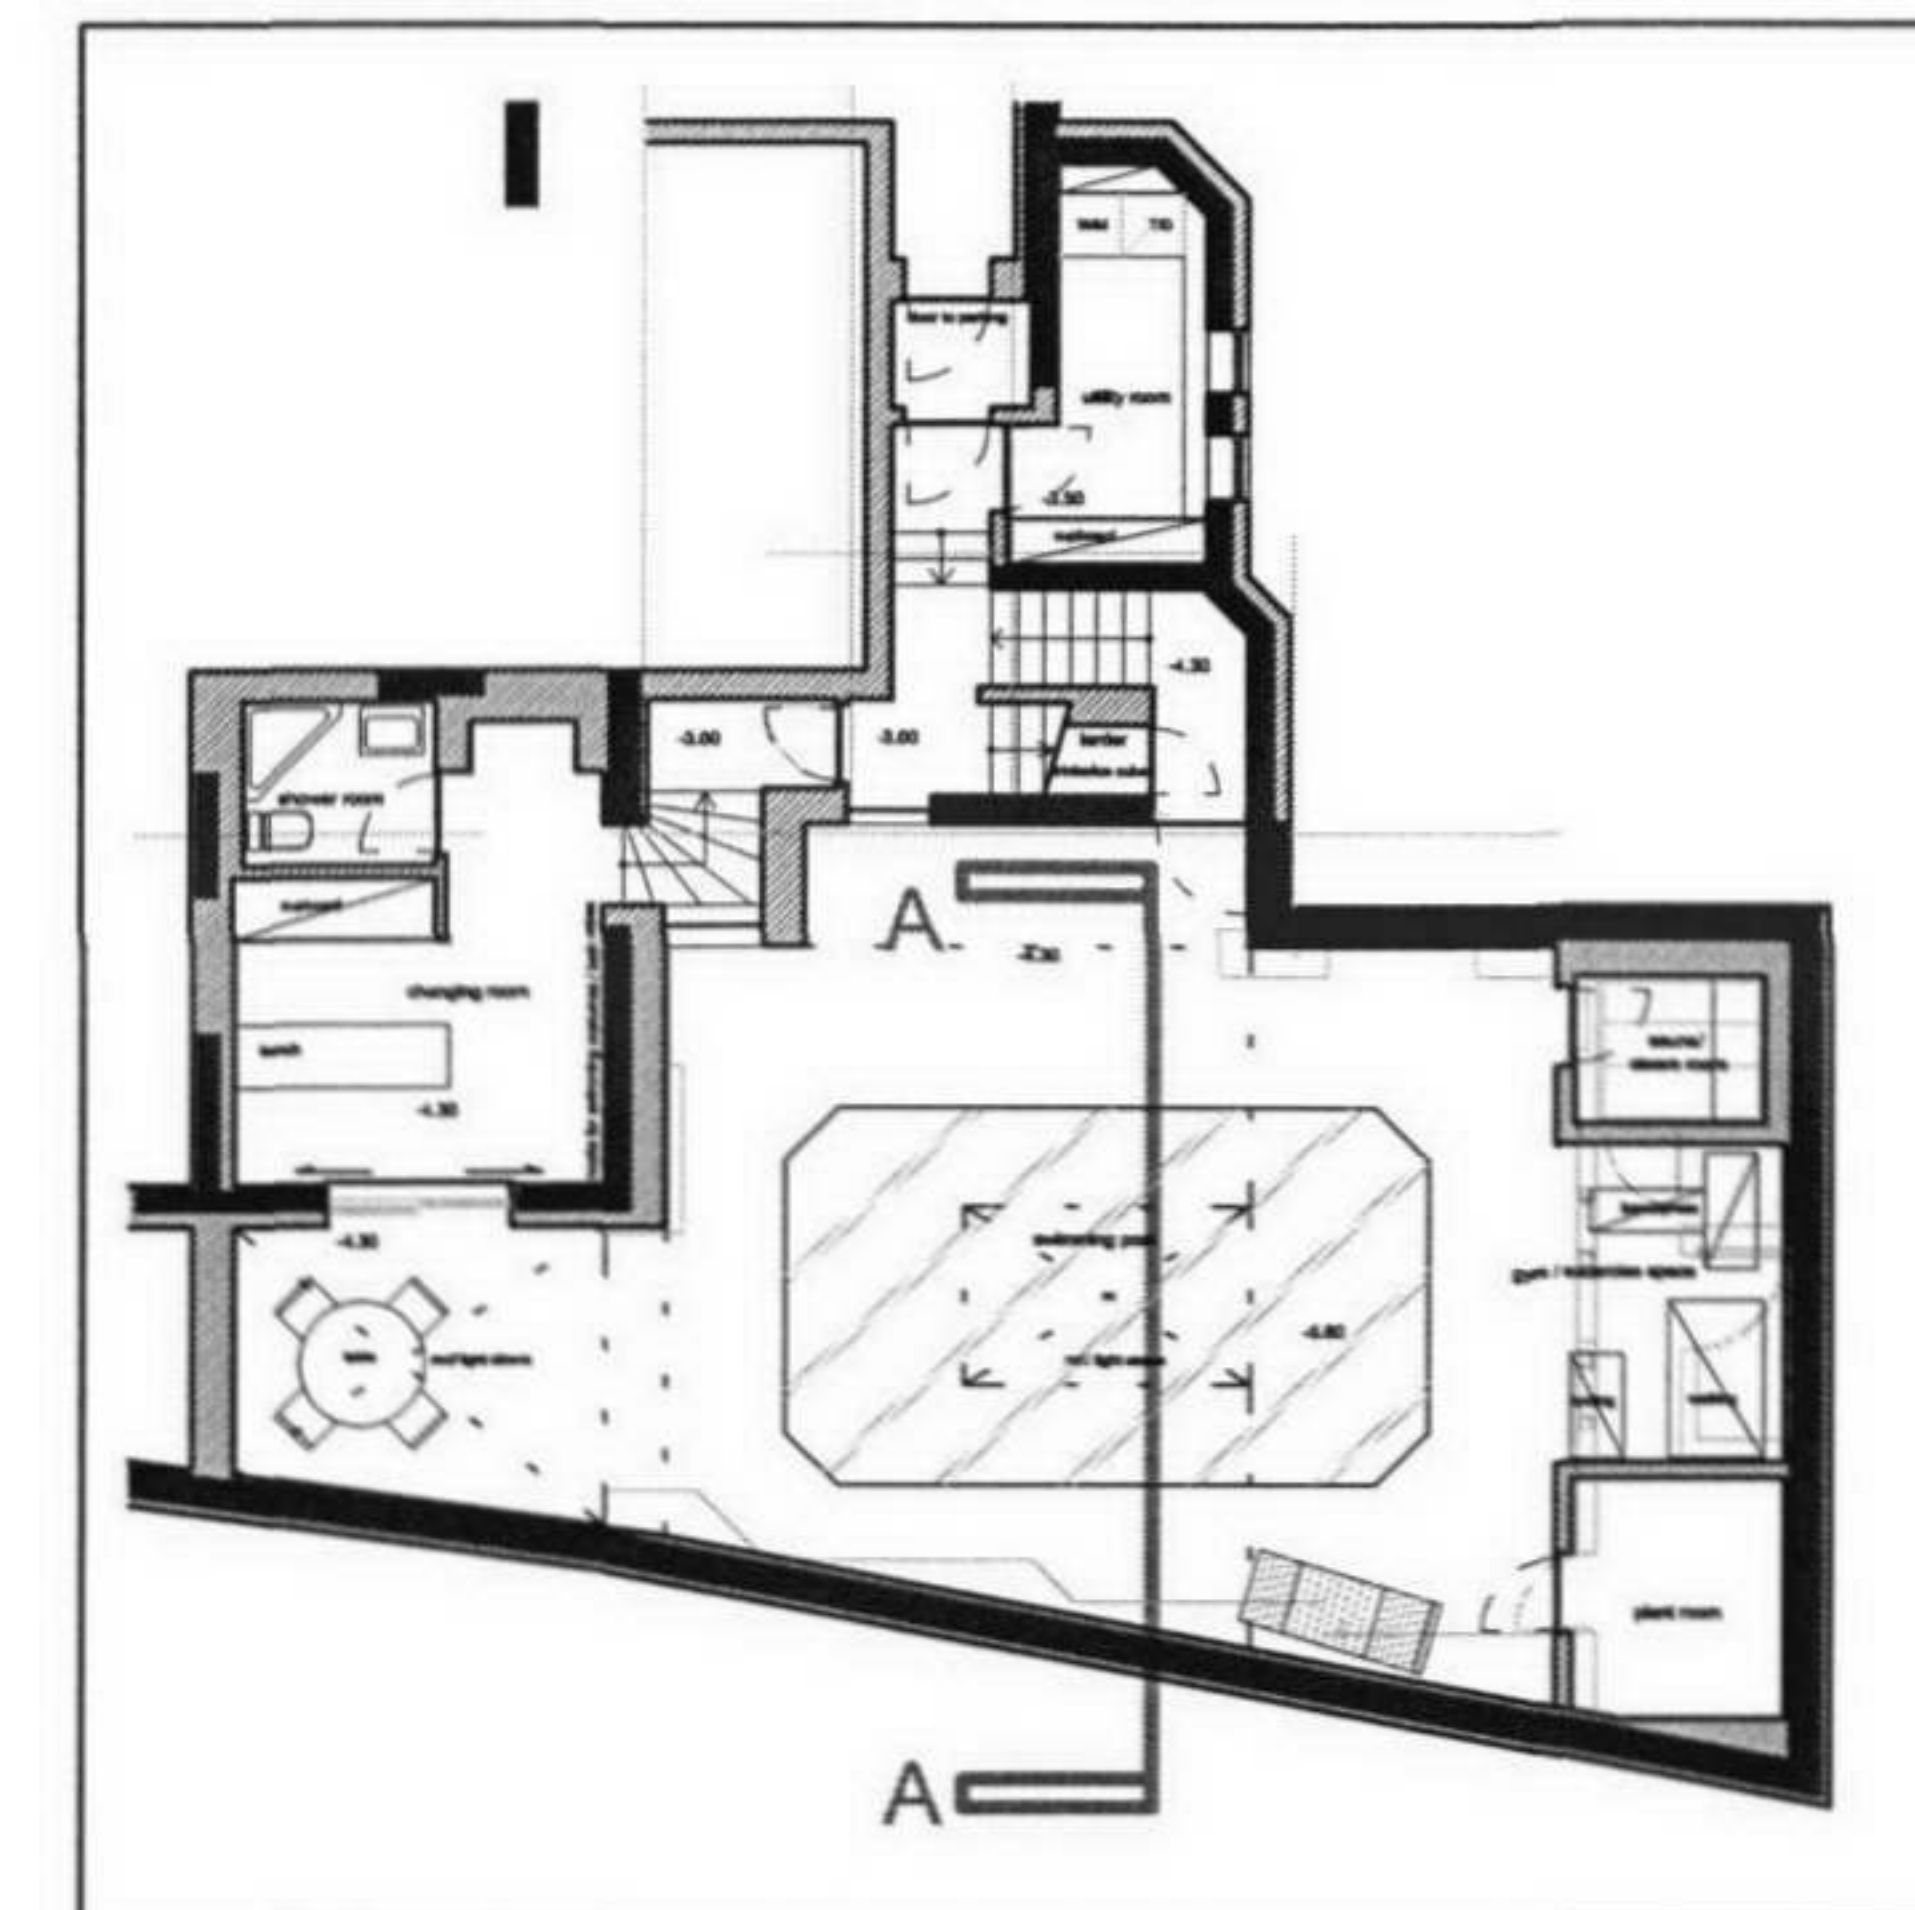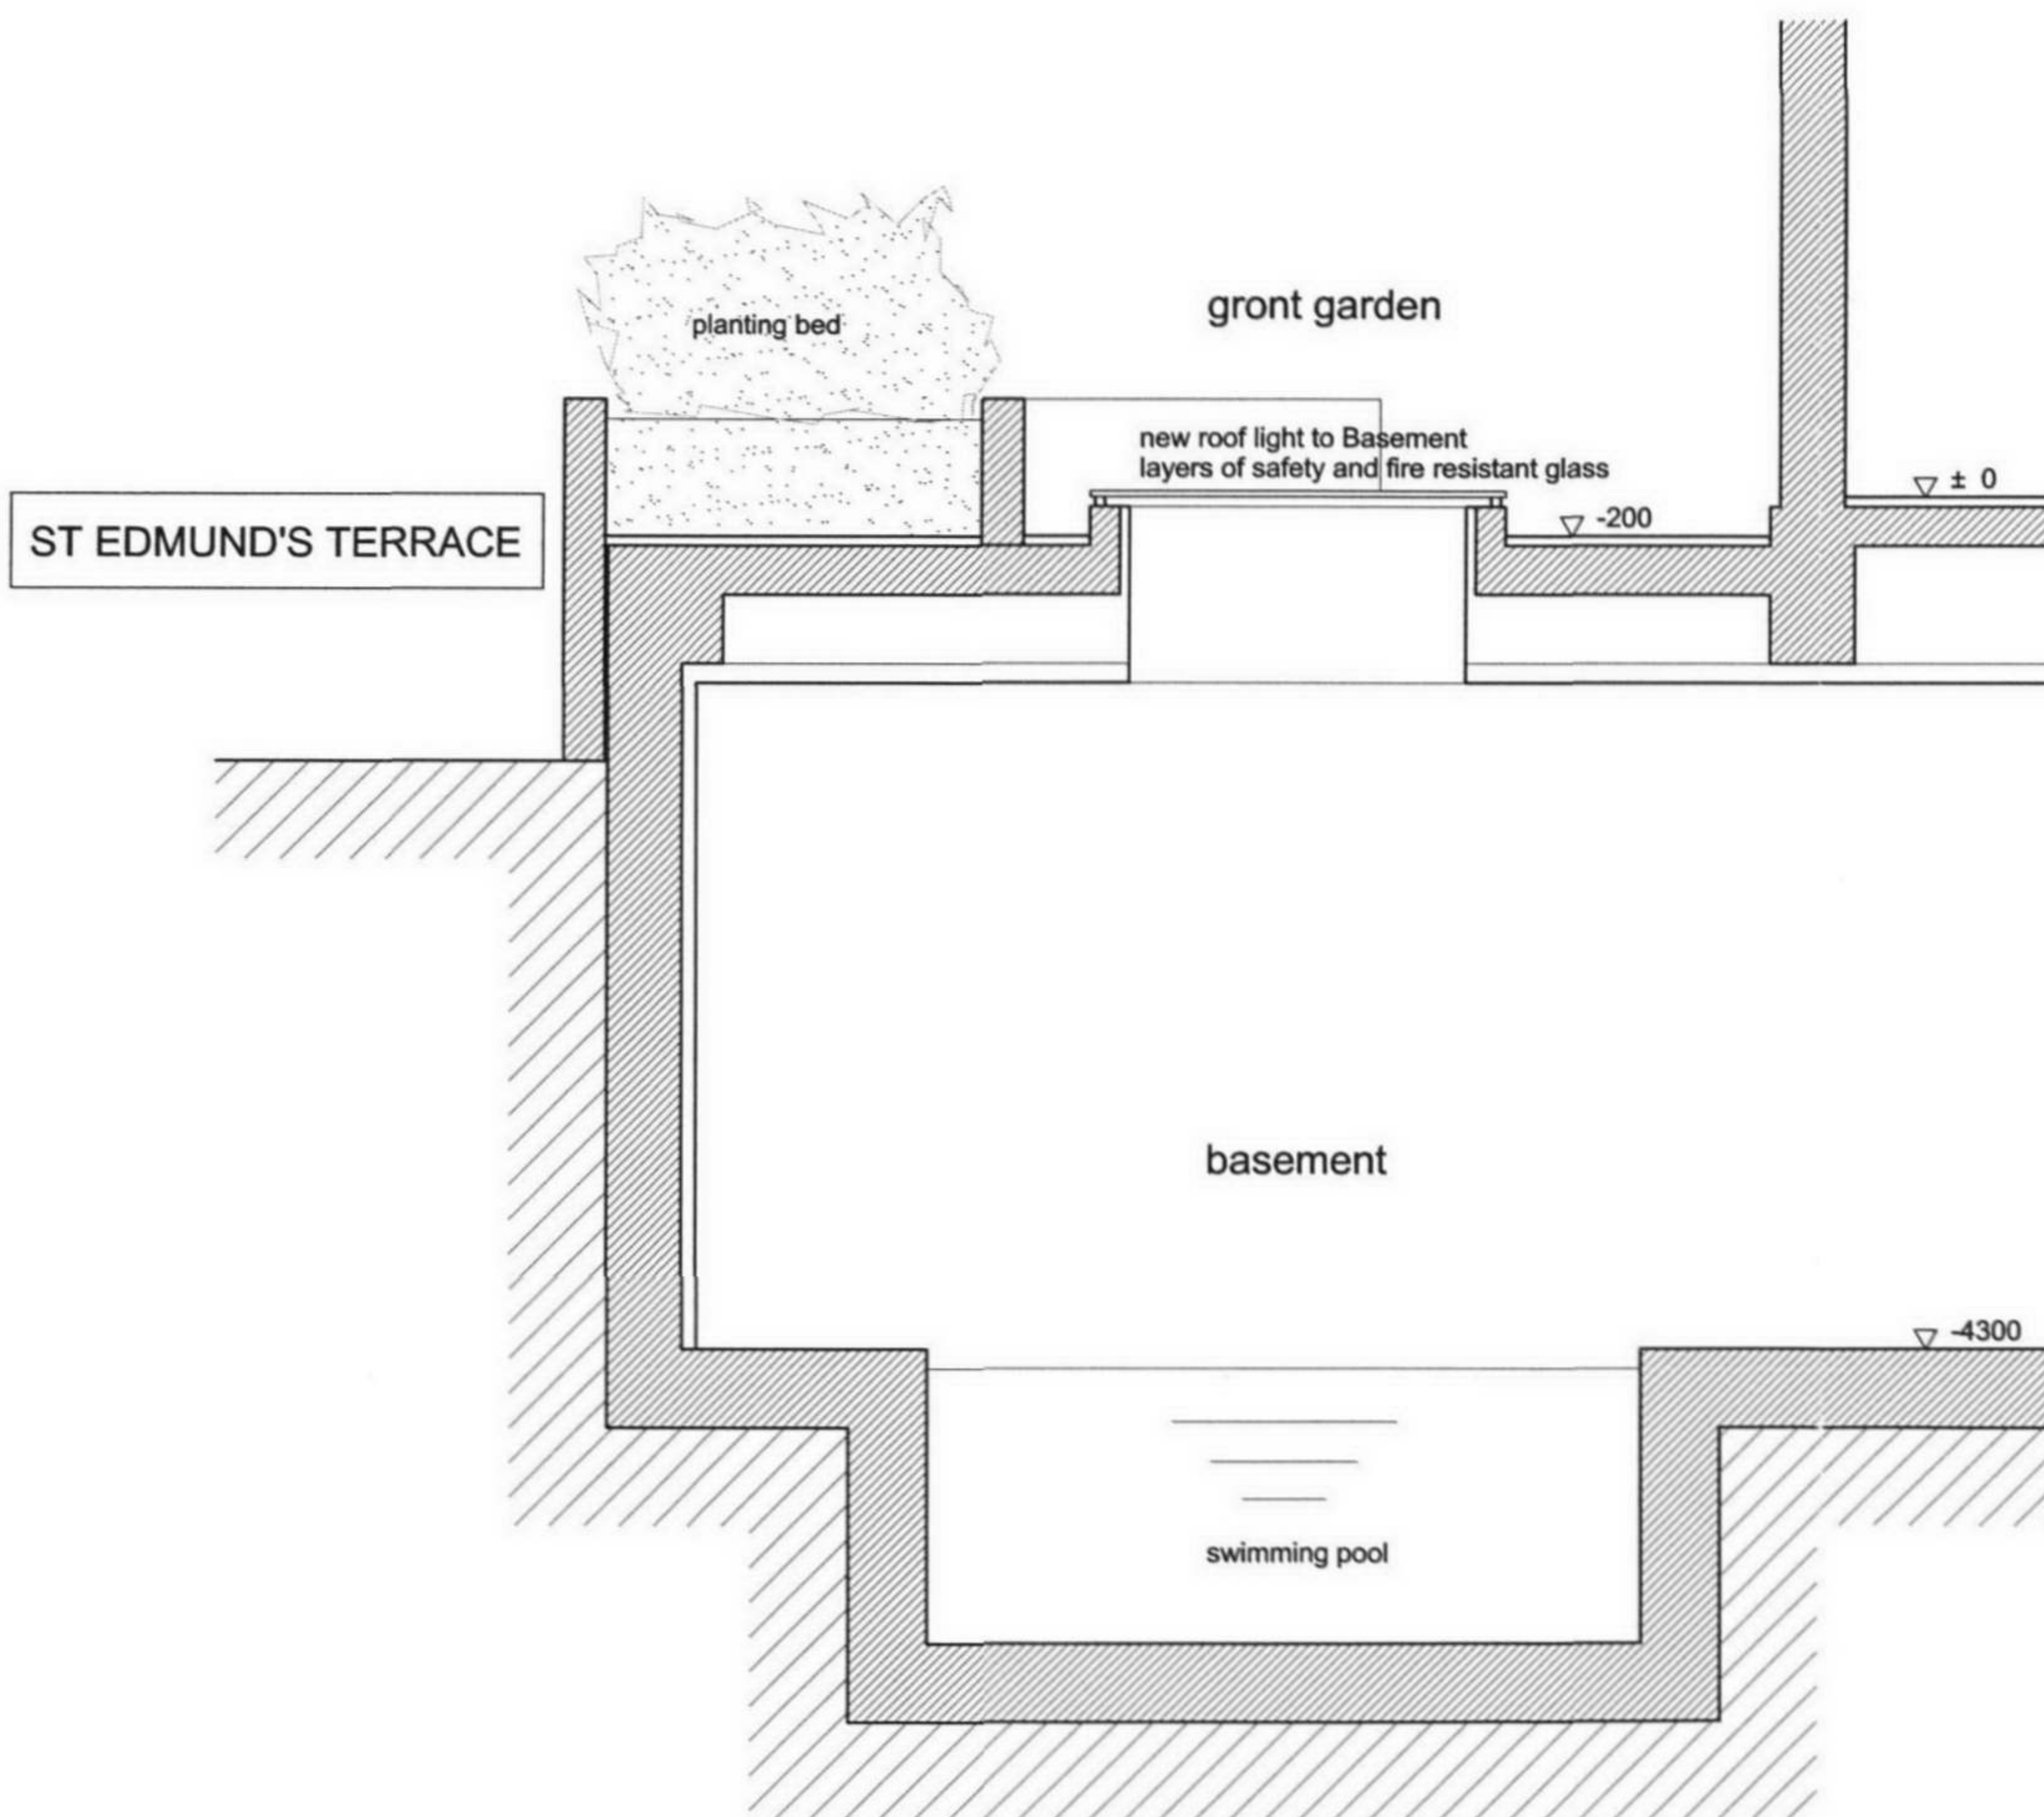

key plan BASEMENT




key plan GROUND FLOOR

LONDON BOROUGH OF CAMDEN
ENVIRONMENT DEPT.
04 SEP 2006
RECEIVED

1:50@A3

PROPOSED
SECTION AA

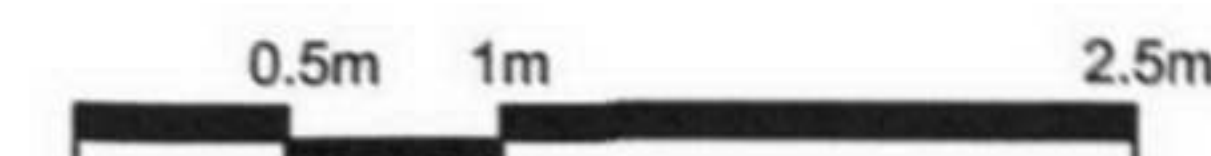


REVISIONS:	JOB TITLE: Avenue Road	
A.	JOB NO.: 235	CLIENT: -----
B.	DWG TITLE: section AA --proposed	
C.	DWG NO.: 235 P 08	DRAWN: YF
D.	SCALE: 1:50@A3	CHECKED: ---
	DATE: 23.08.06	CAD FILE: GA



All dimension to be checked on site before the commencement of work

HELM
ARCHITECTURE


2 Montagu Row, London W1U 6DX
t: +44(0)2072241884 f: +44(0)2072241885 e: info@helfmarchitecture.com w: helfmarchitecture.com

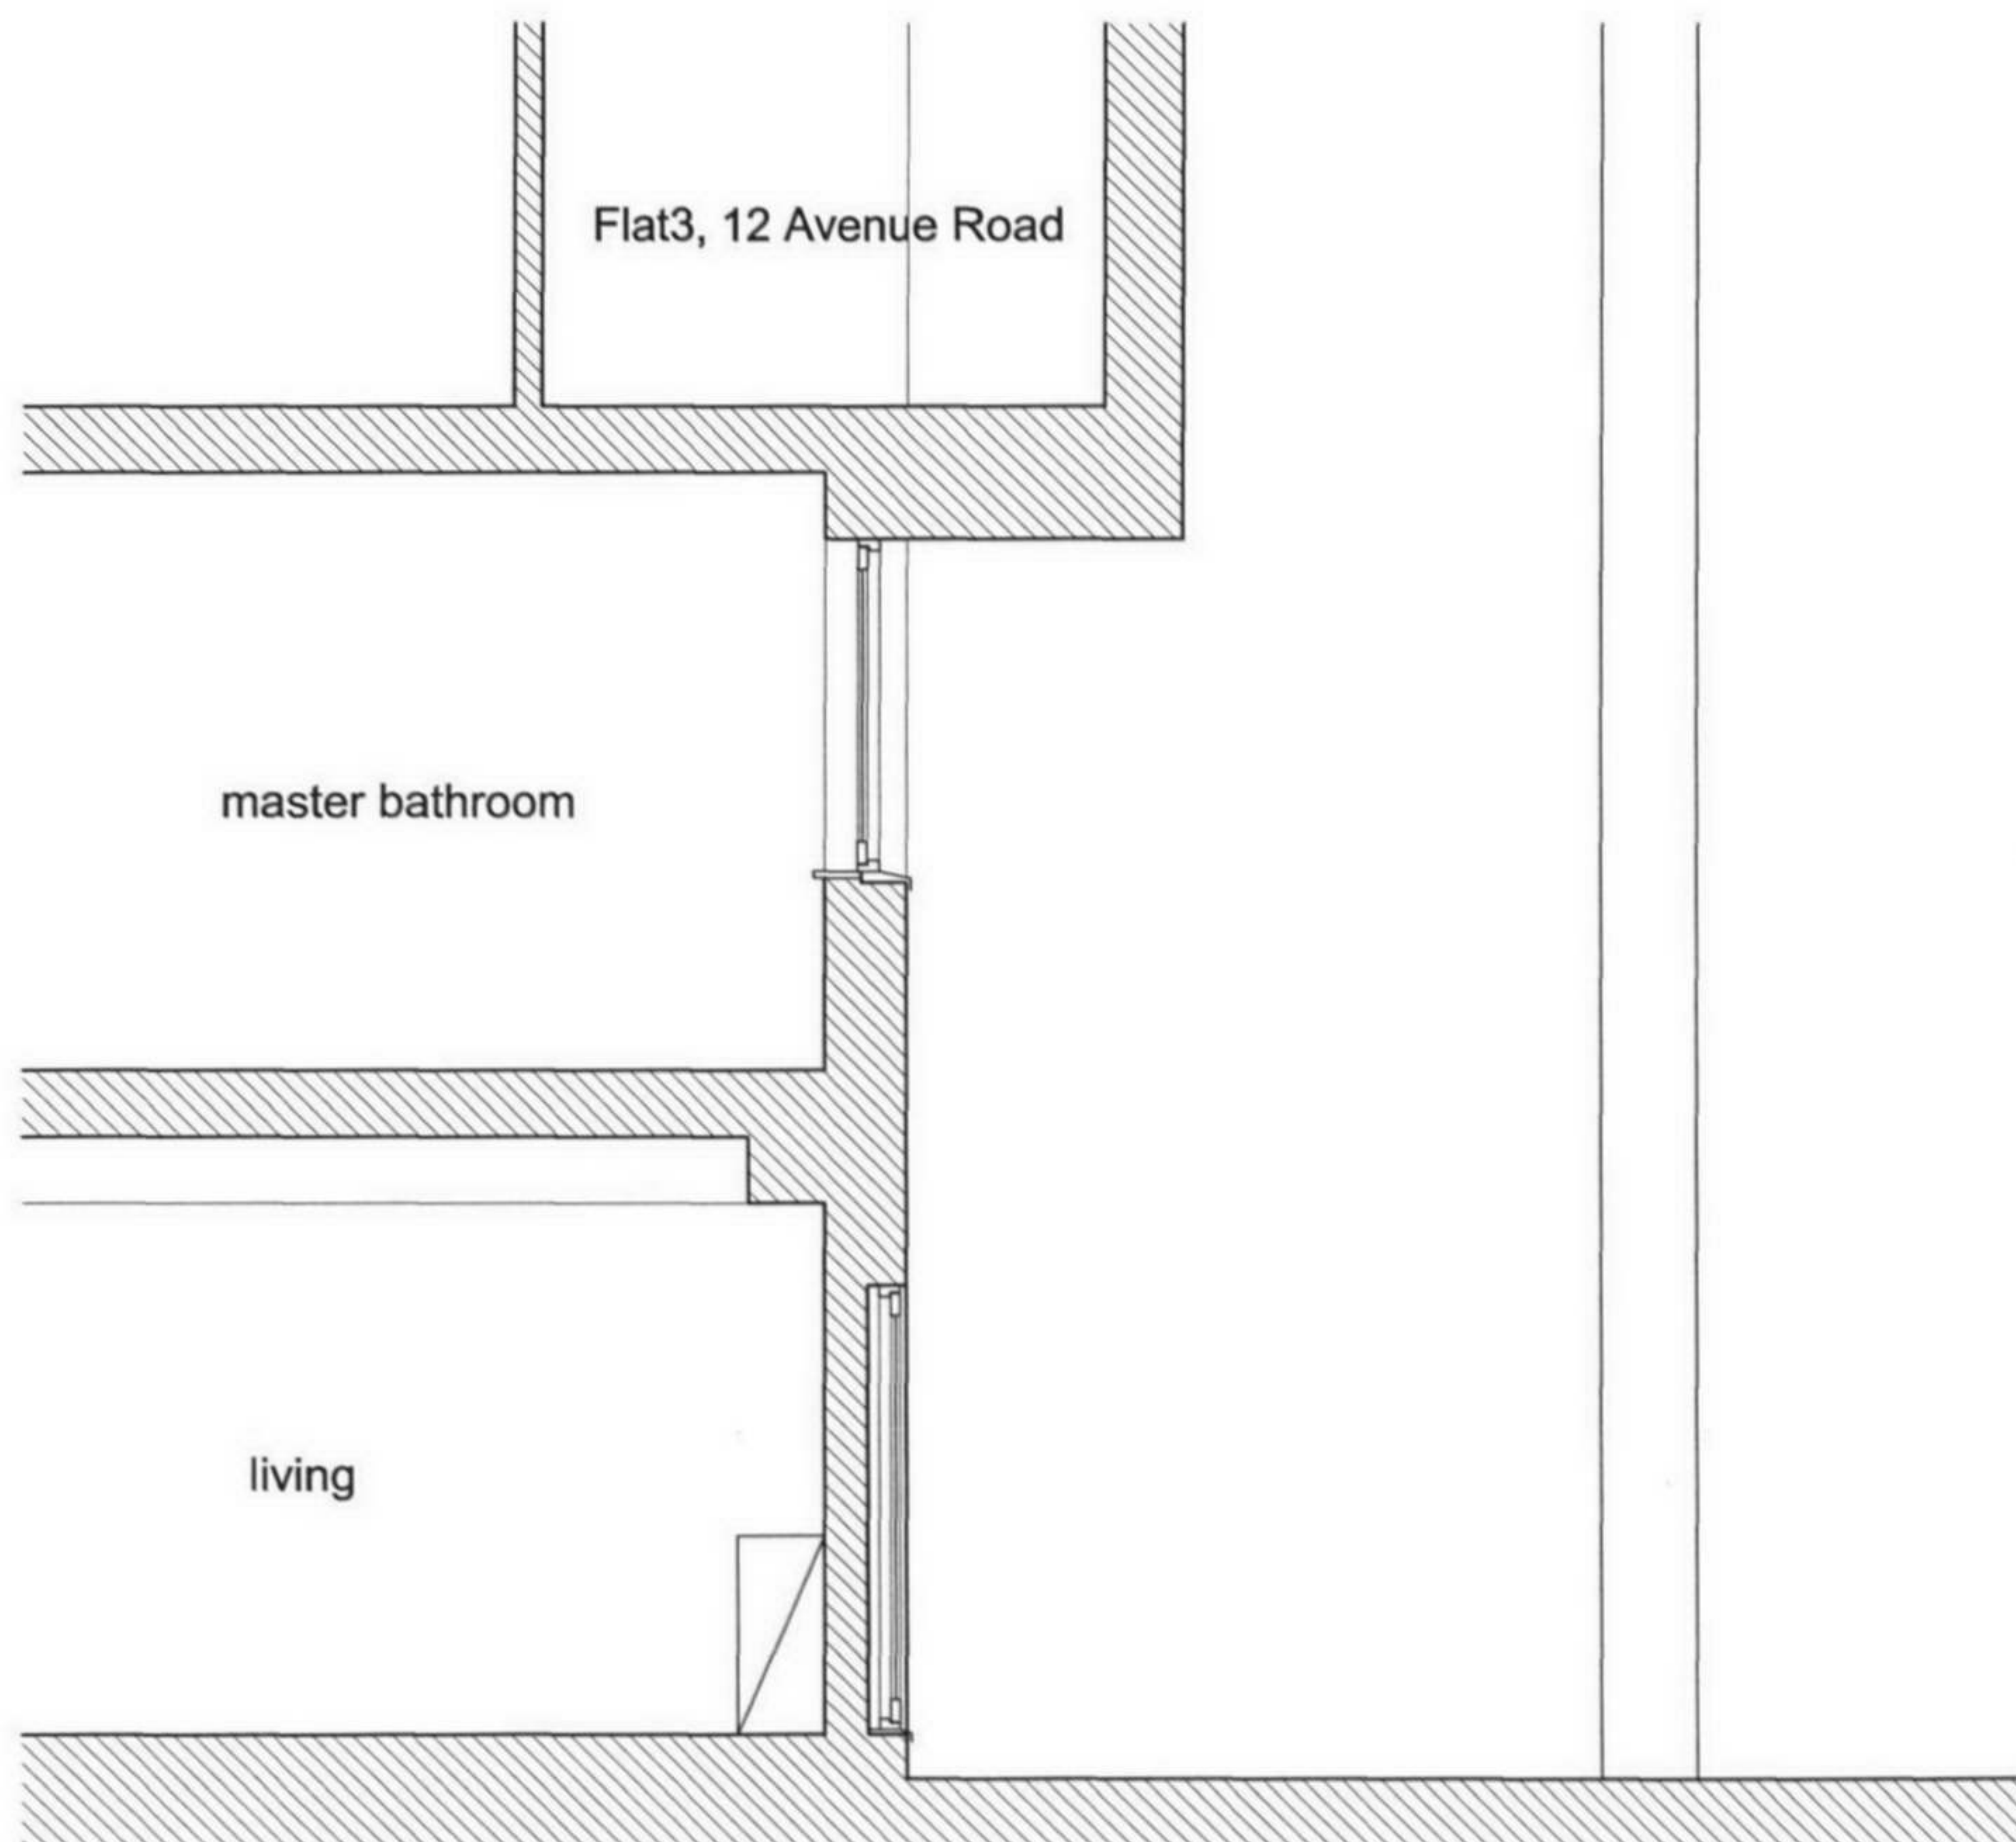


section BB

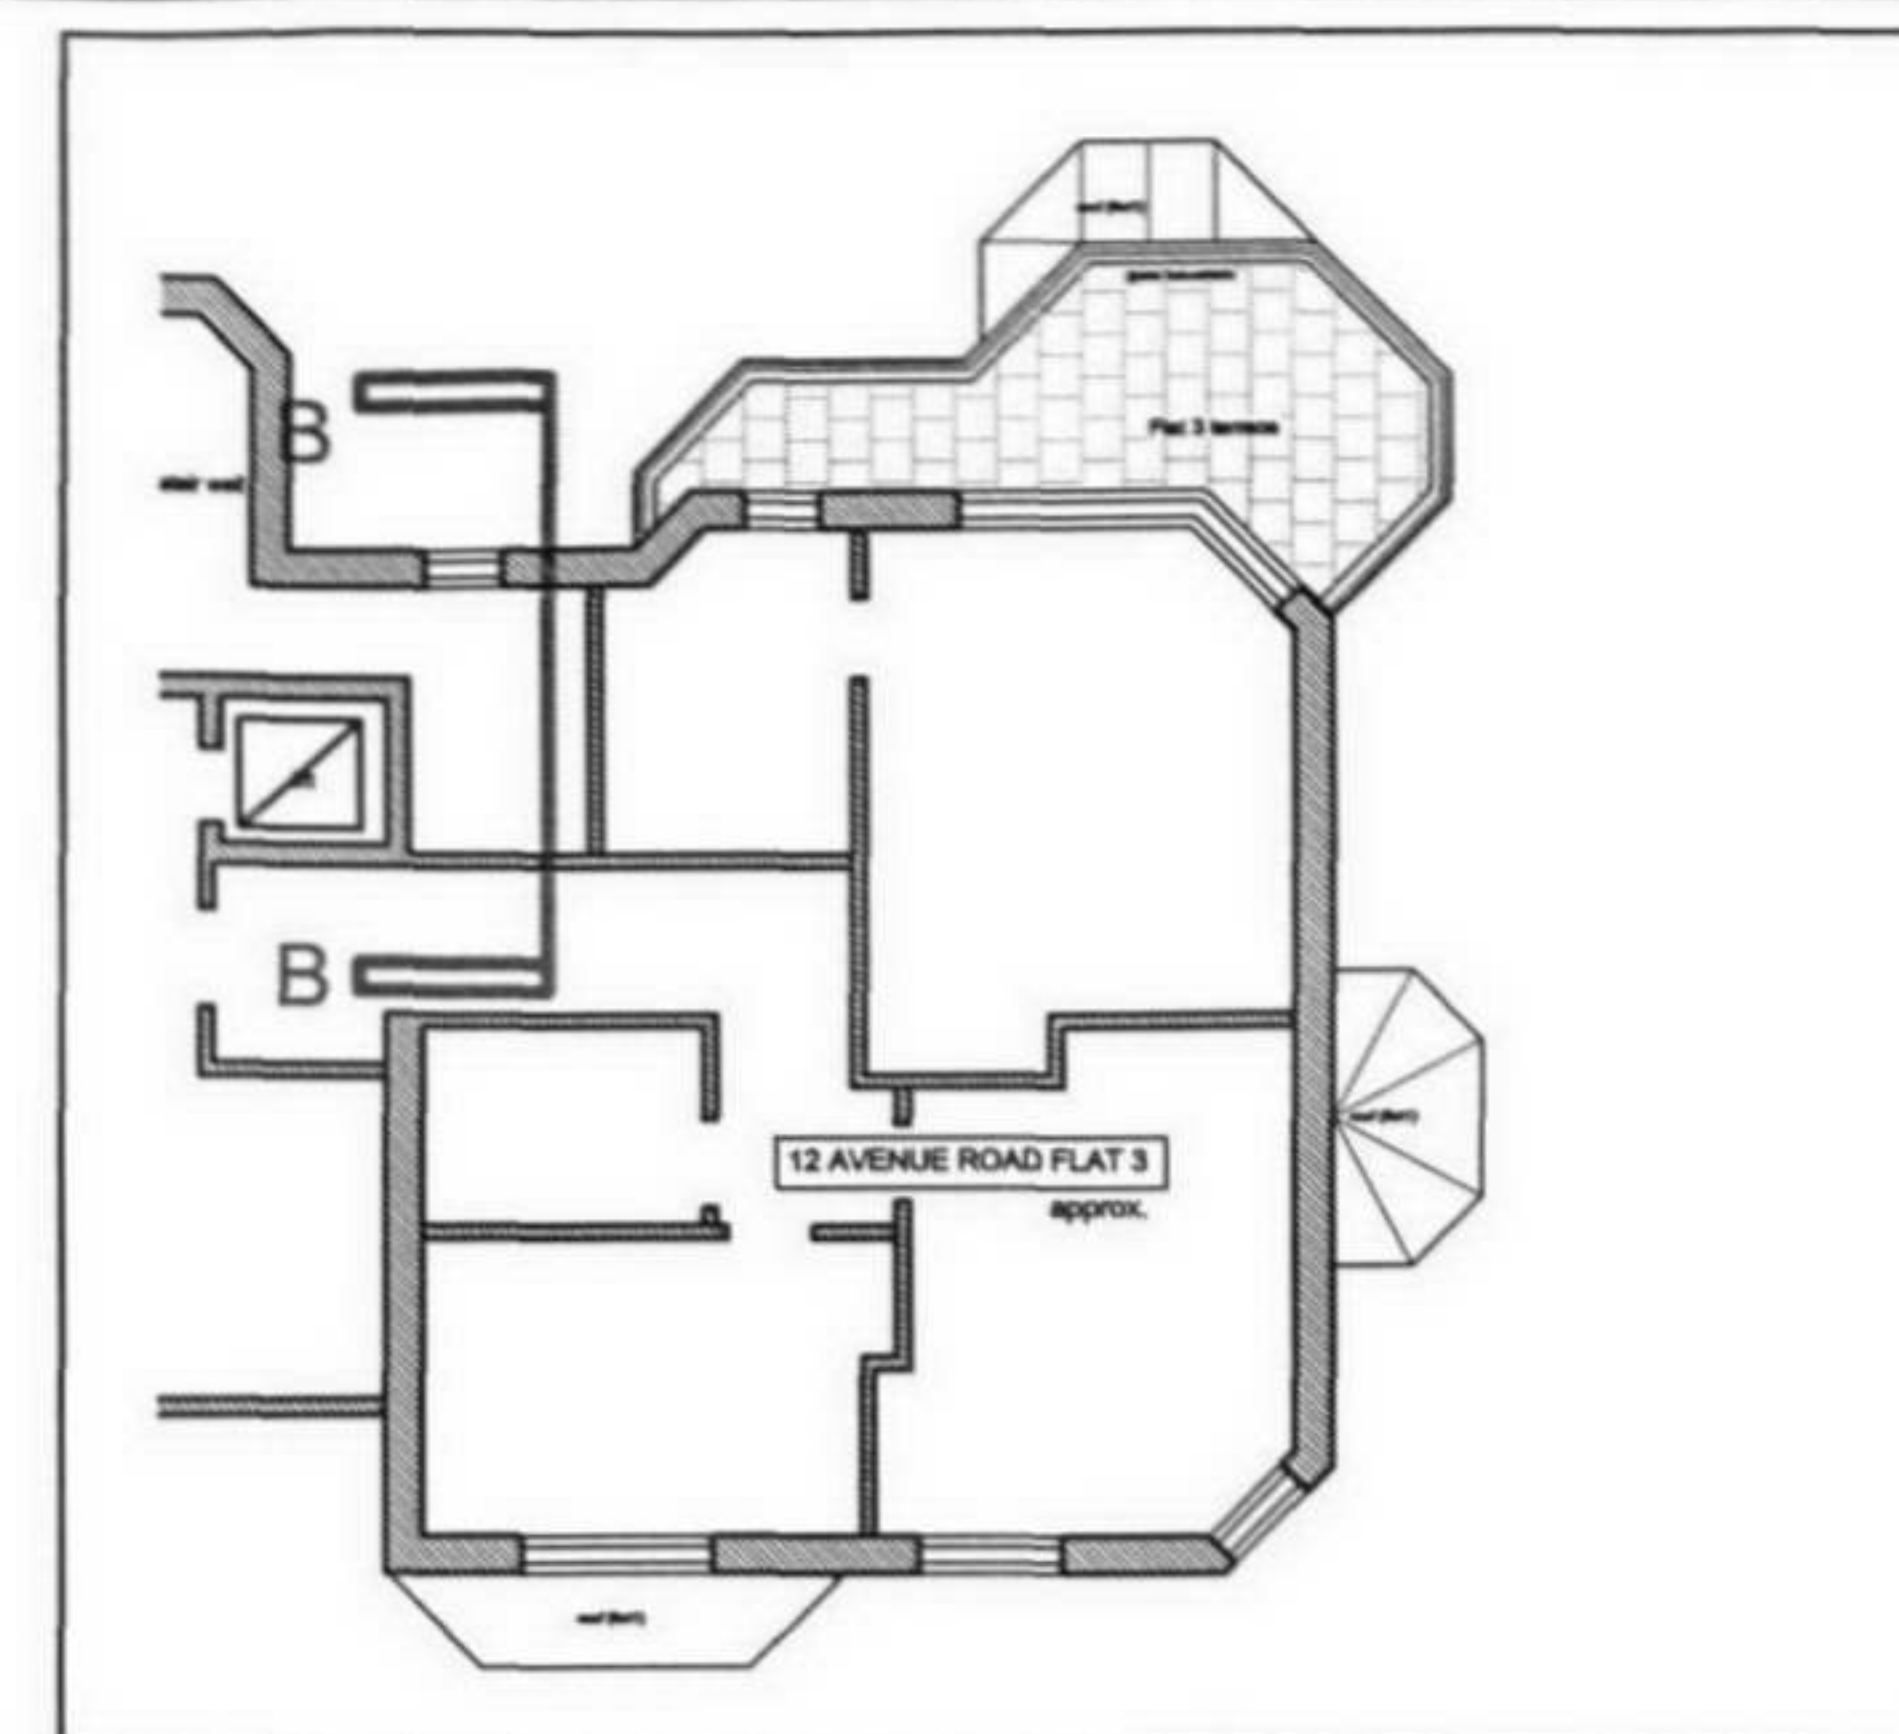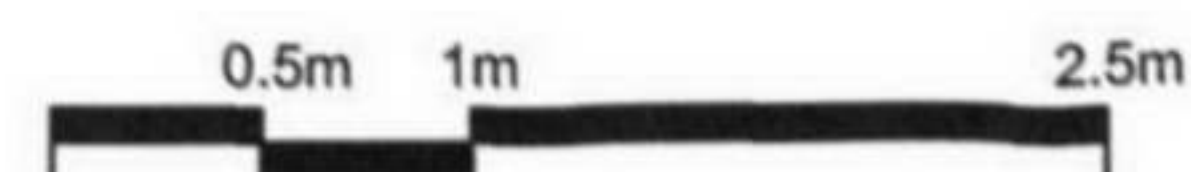


key plan 2nd FLOOR

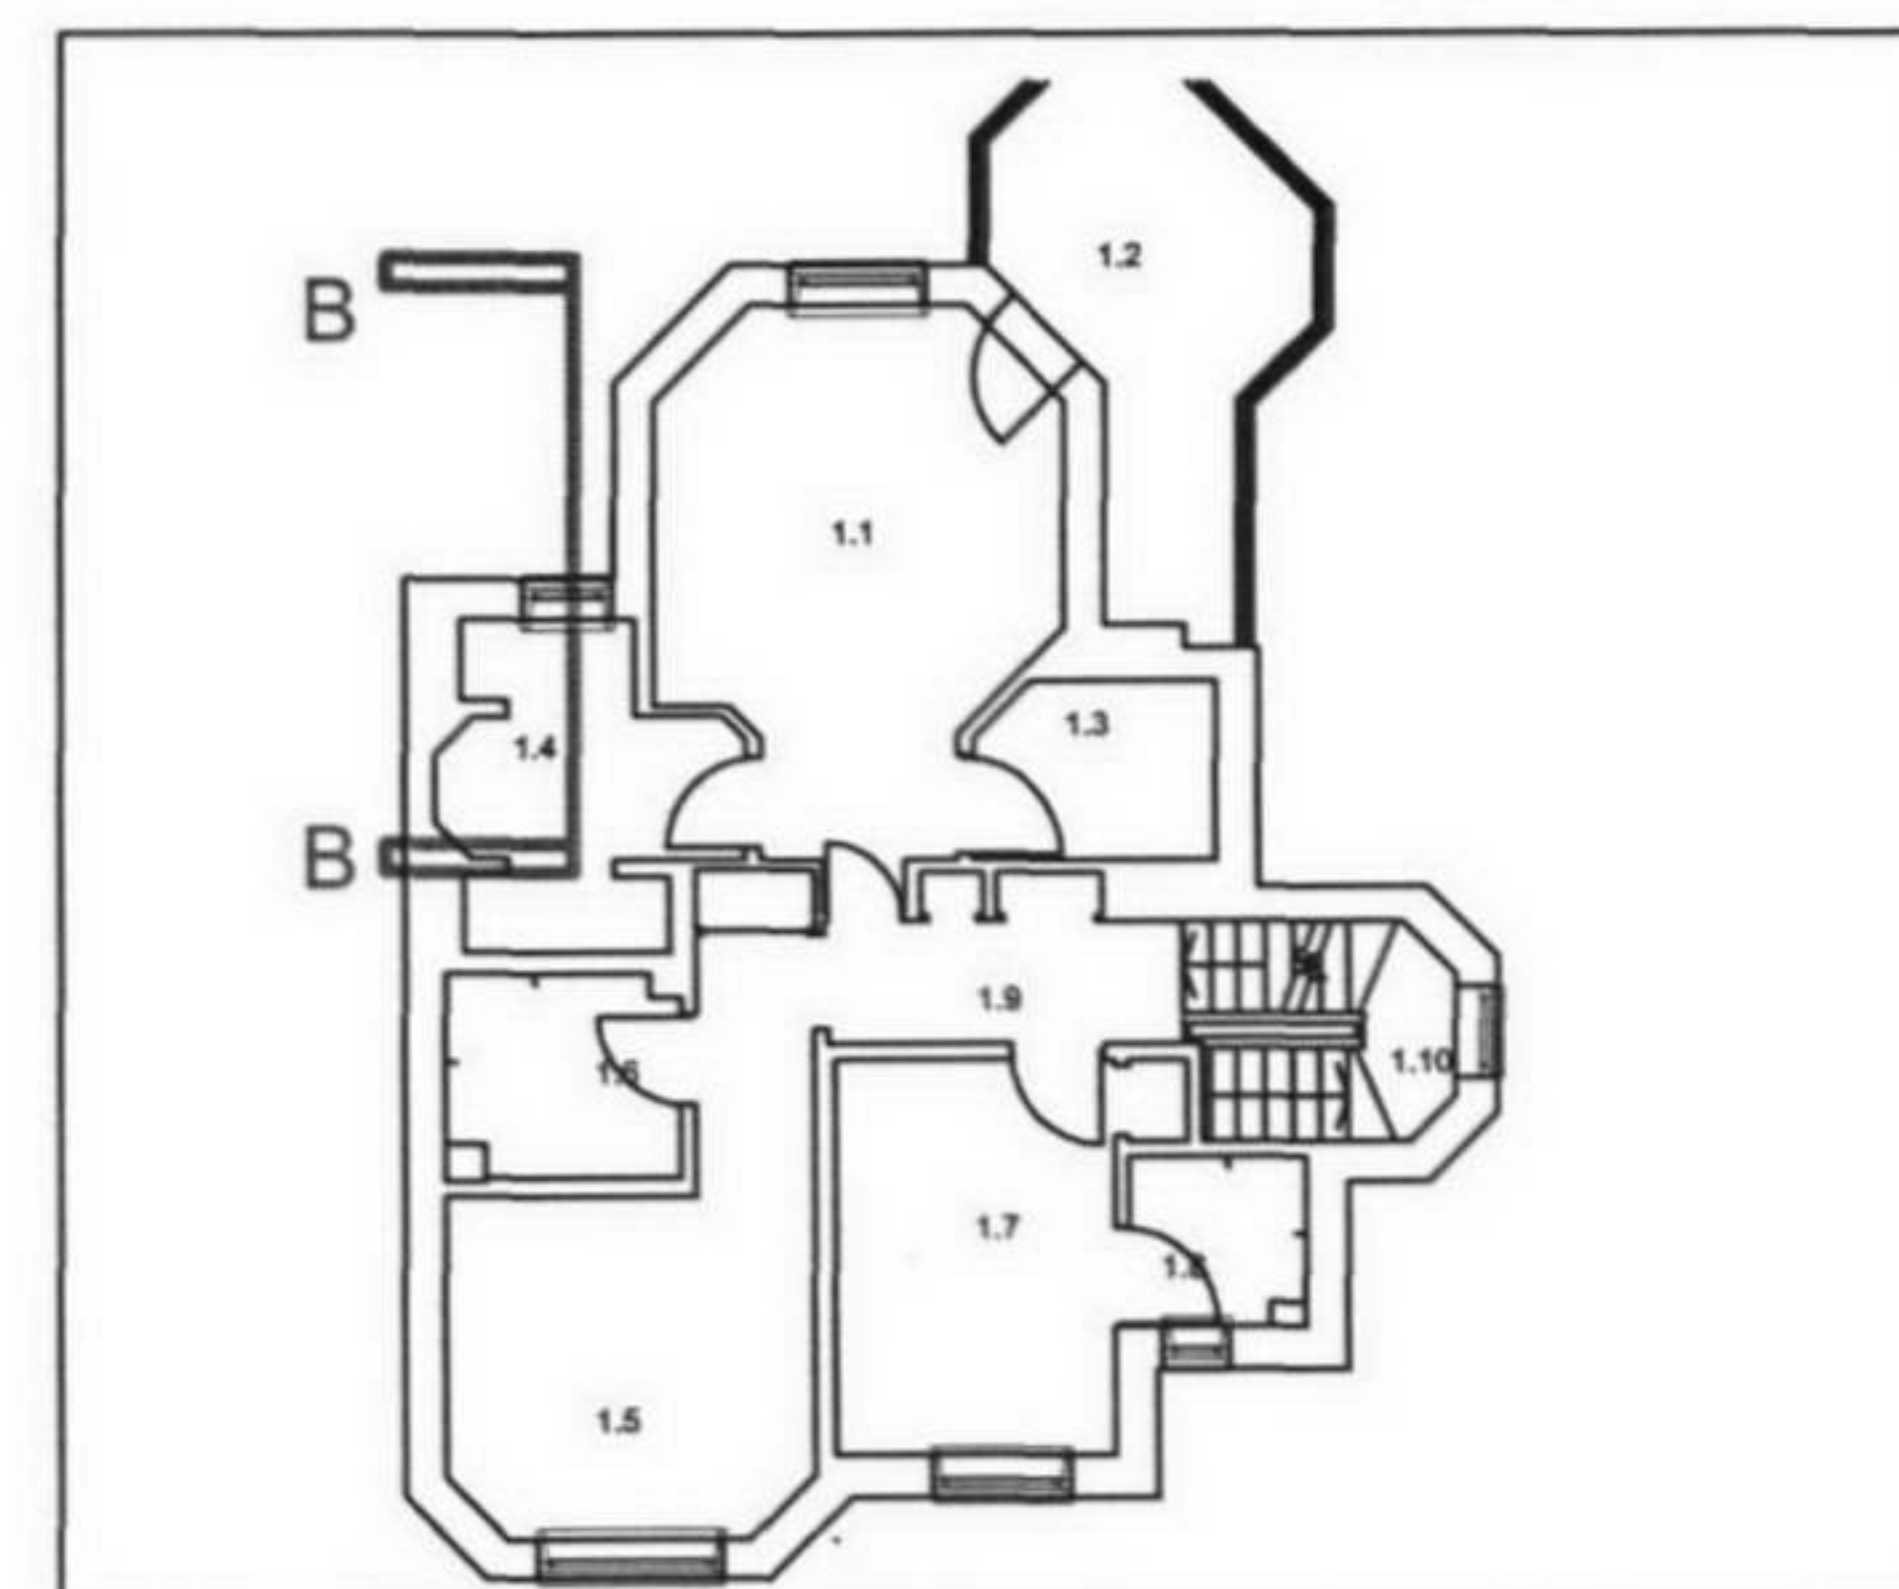

key plan GROUND FLOOR

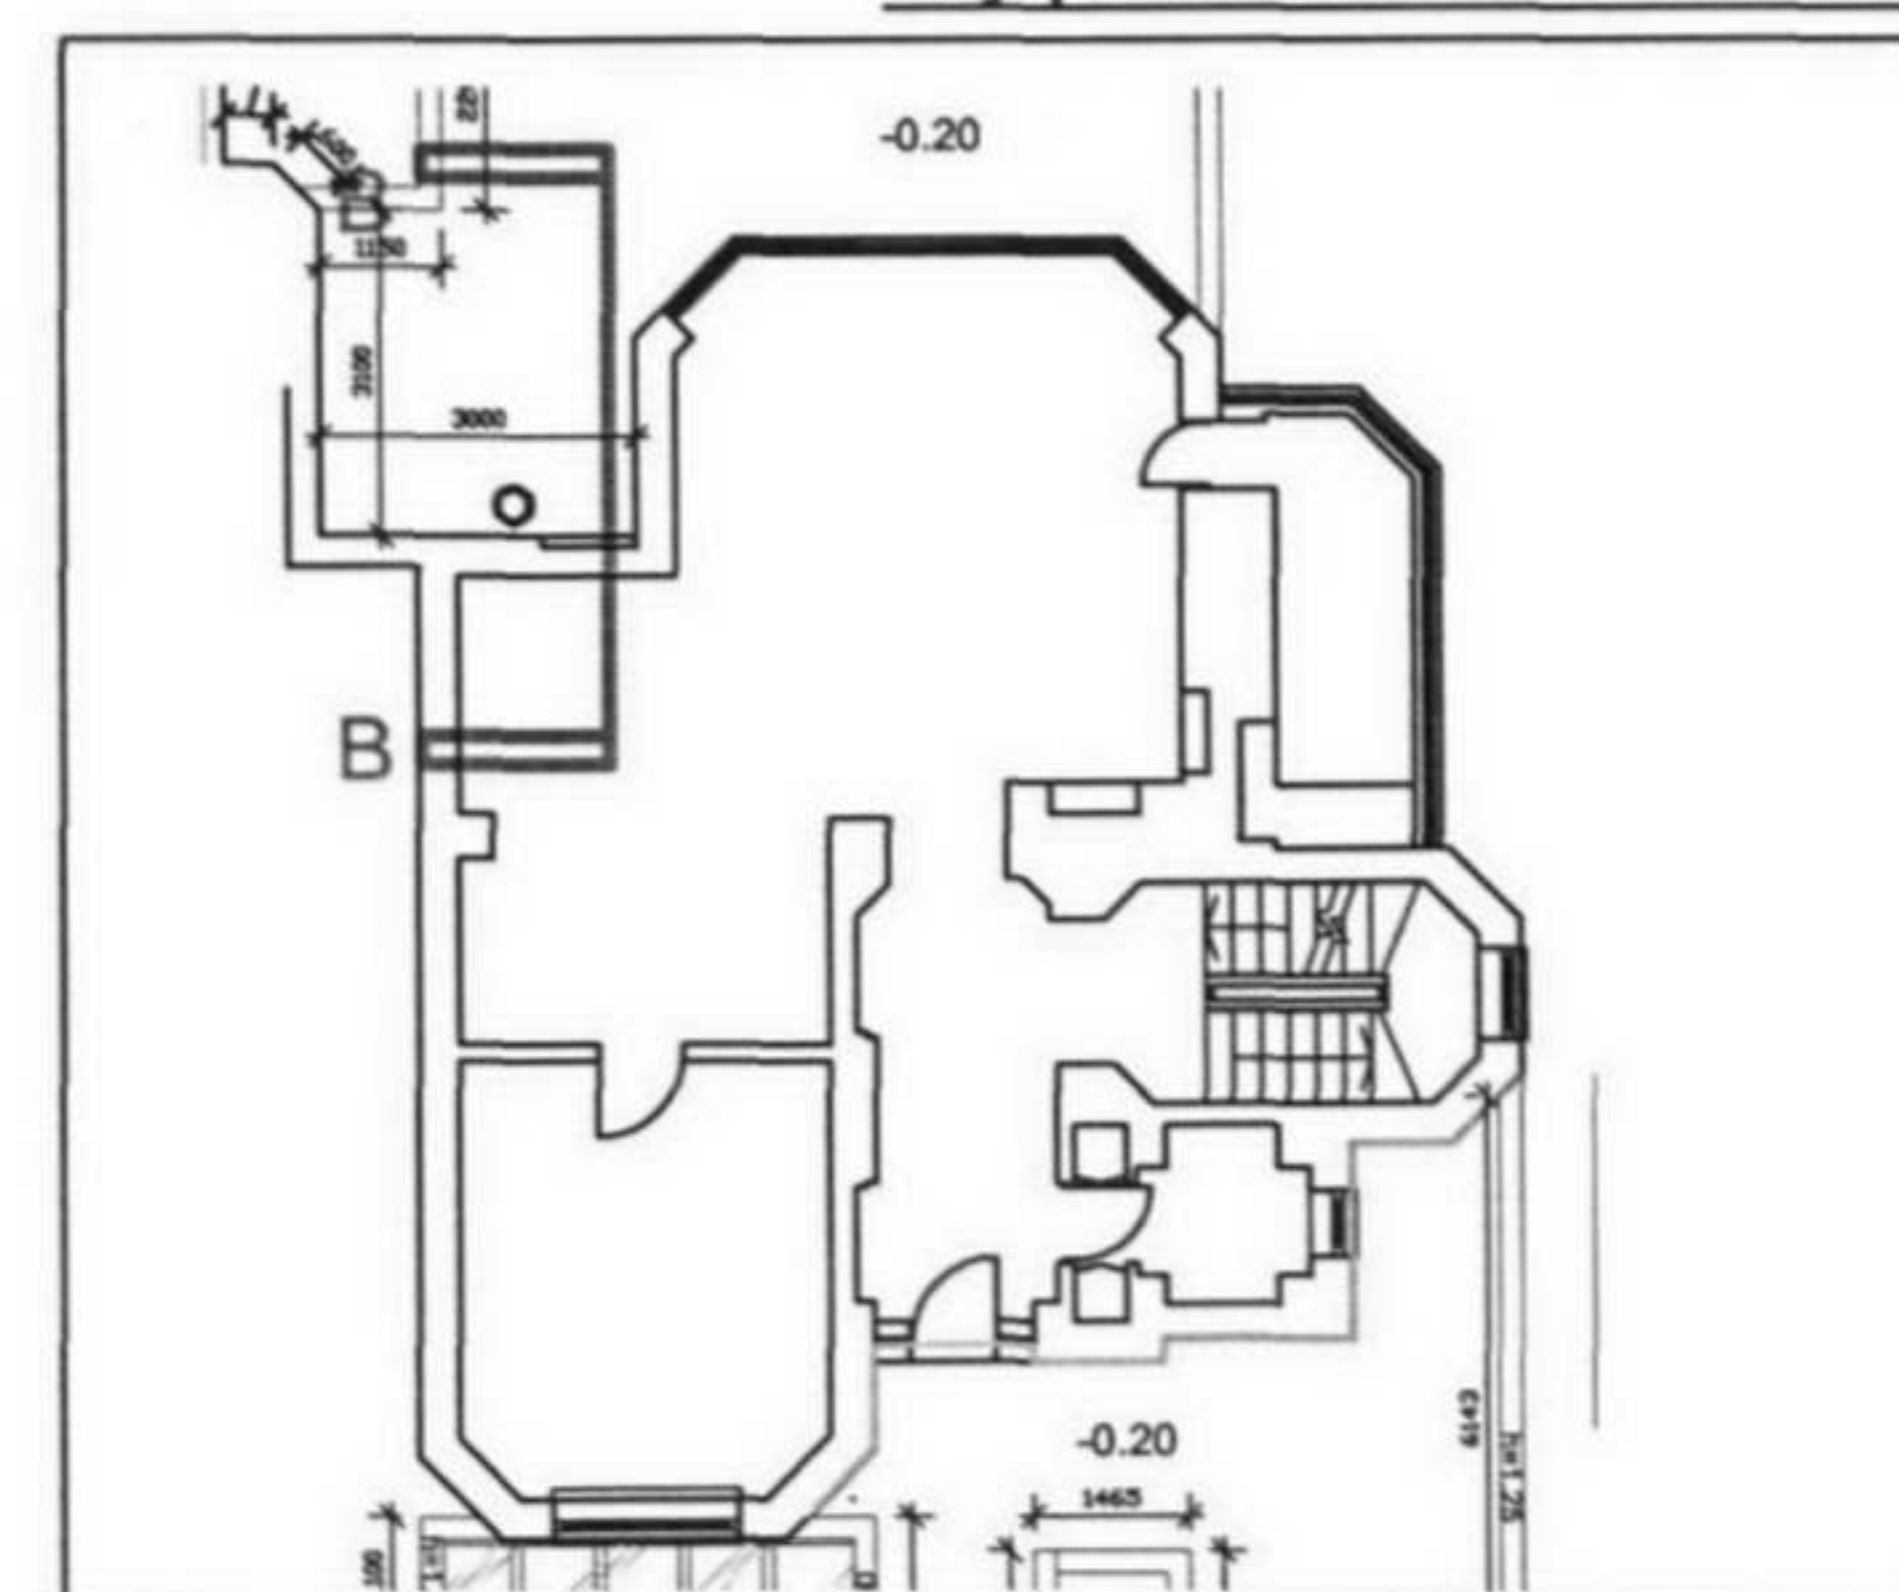

key plan GROUND FLOOR

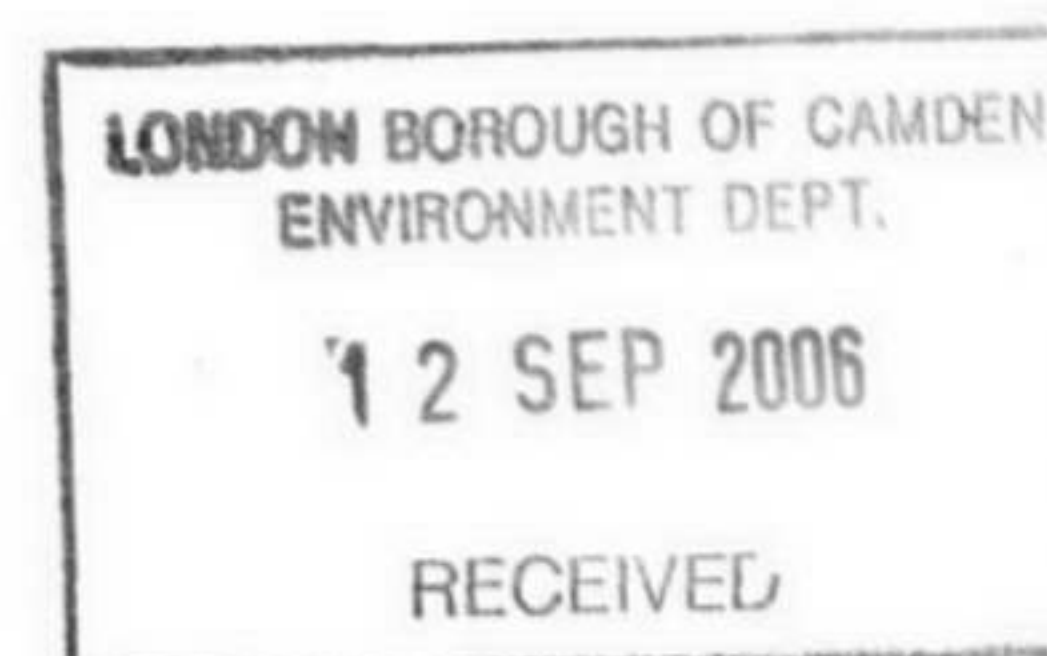

EXISTING

SECTION BB


1:50@A3

All dimension to be checked on site before the commencement of work


REVISIONS:	JOB TITLE: Avenue Road	CLIENT: -----
A.	JOB NO.: 235	
B.	DWG TITLE: section BB --existing	
C.	DWG NO.: 235 P E 09	DRAWN: YF
D.	SCALE: 1:50@A3	CHECKED: ---
	DATE: 11.09.06	CAD FILE: GA

HELM
ARCHITECTURE

2 Montagu Row, London W1U 6DX
t: +44(0)2072241884 f: +44(0)2072241885 e: info@helmarchitecture.com w: helmarchitecture.com

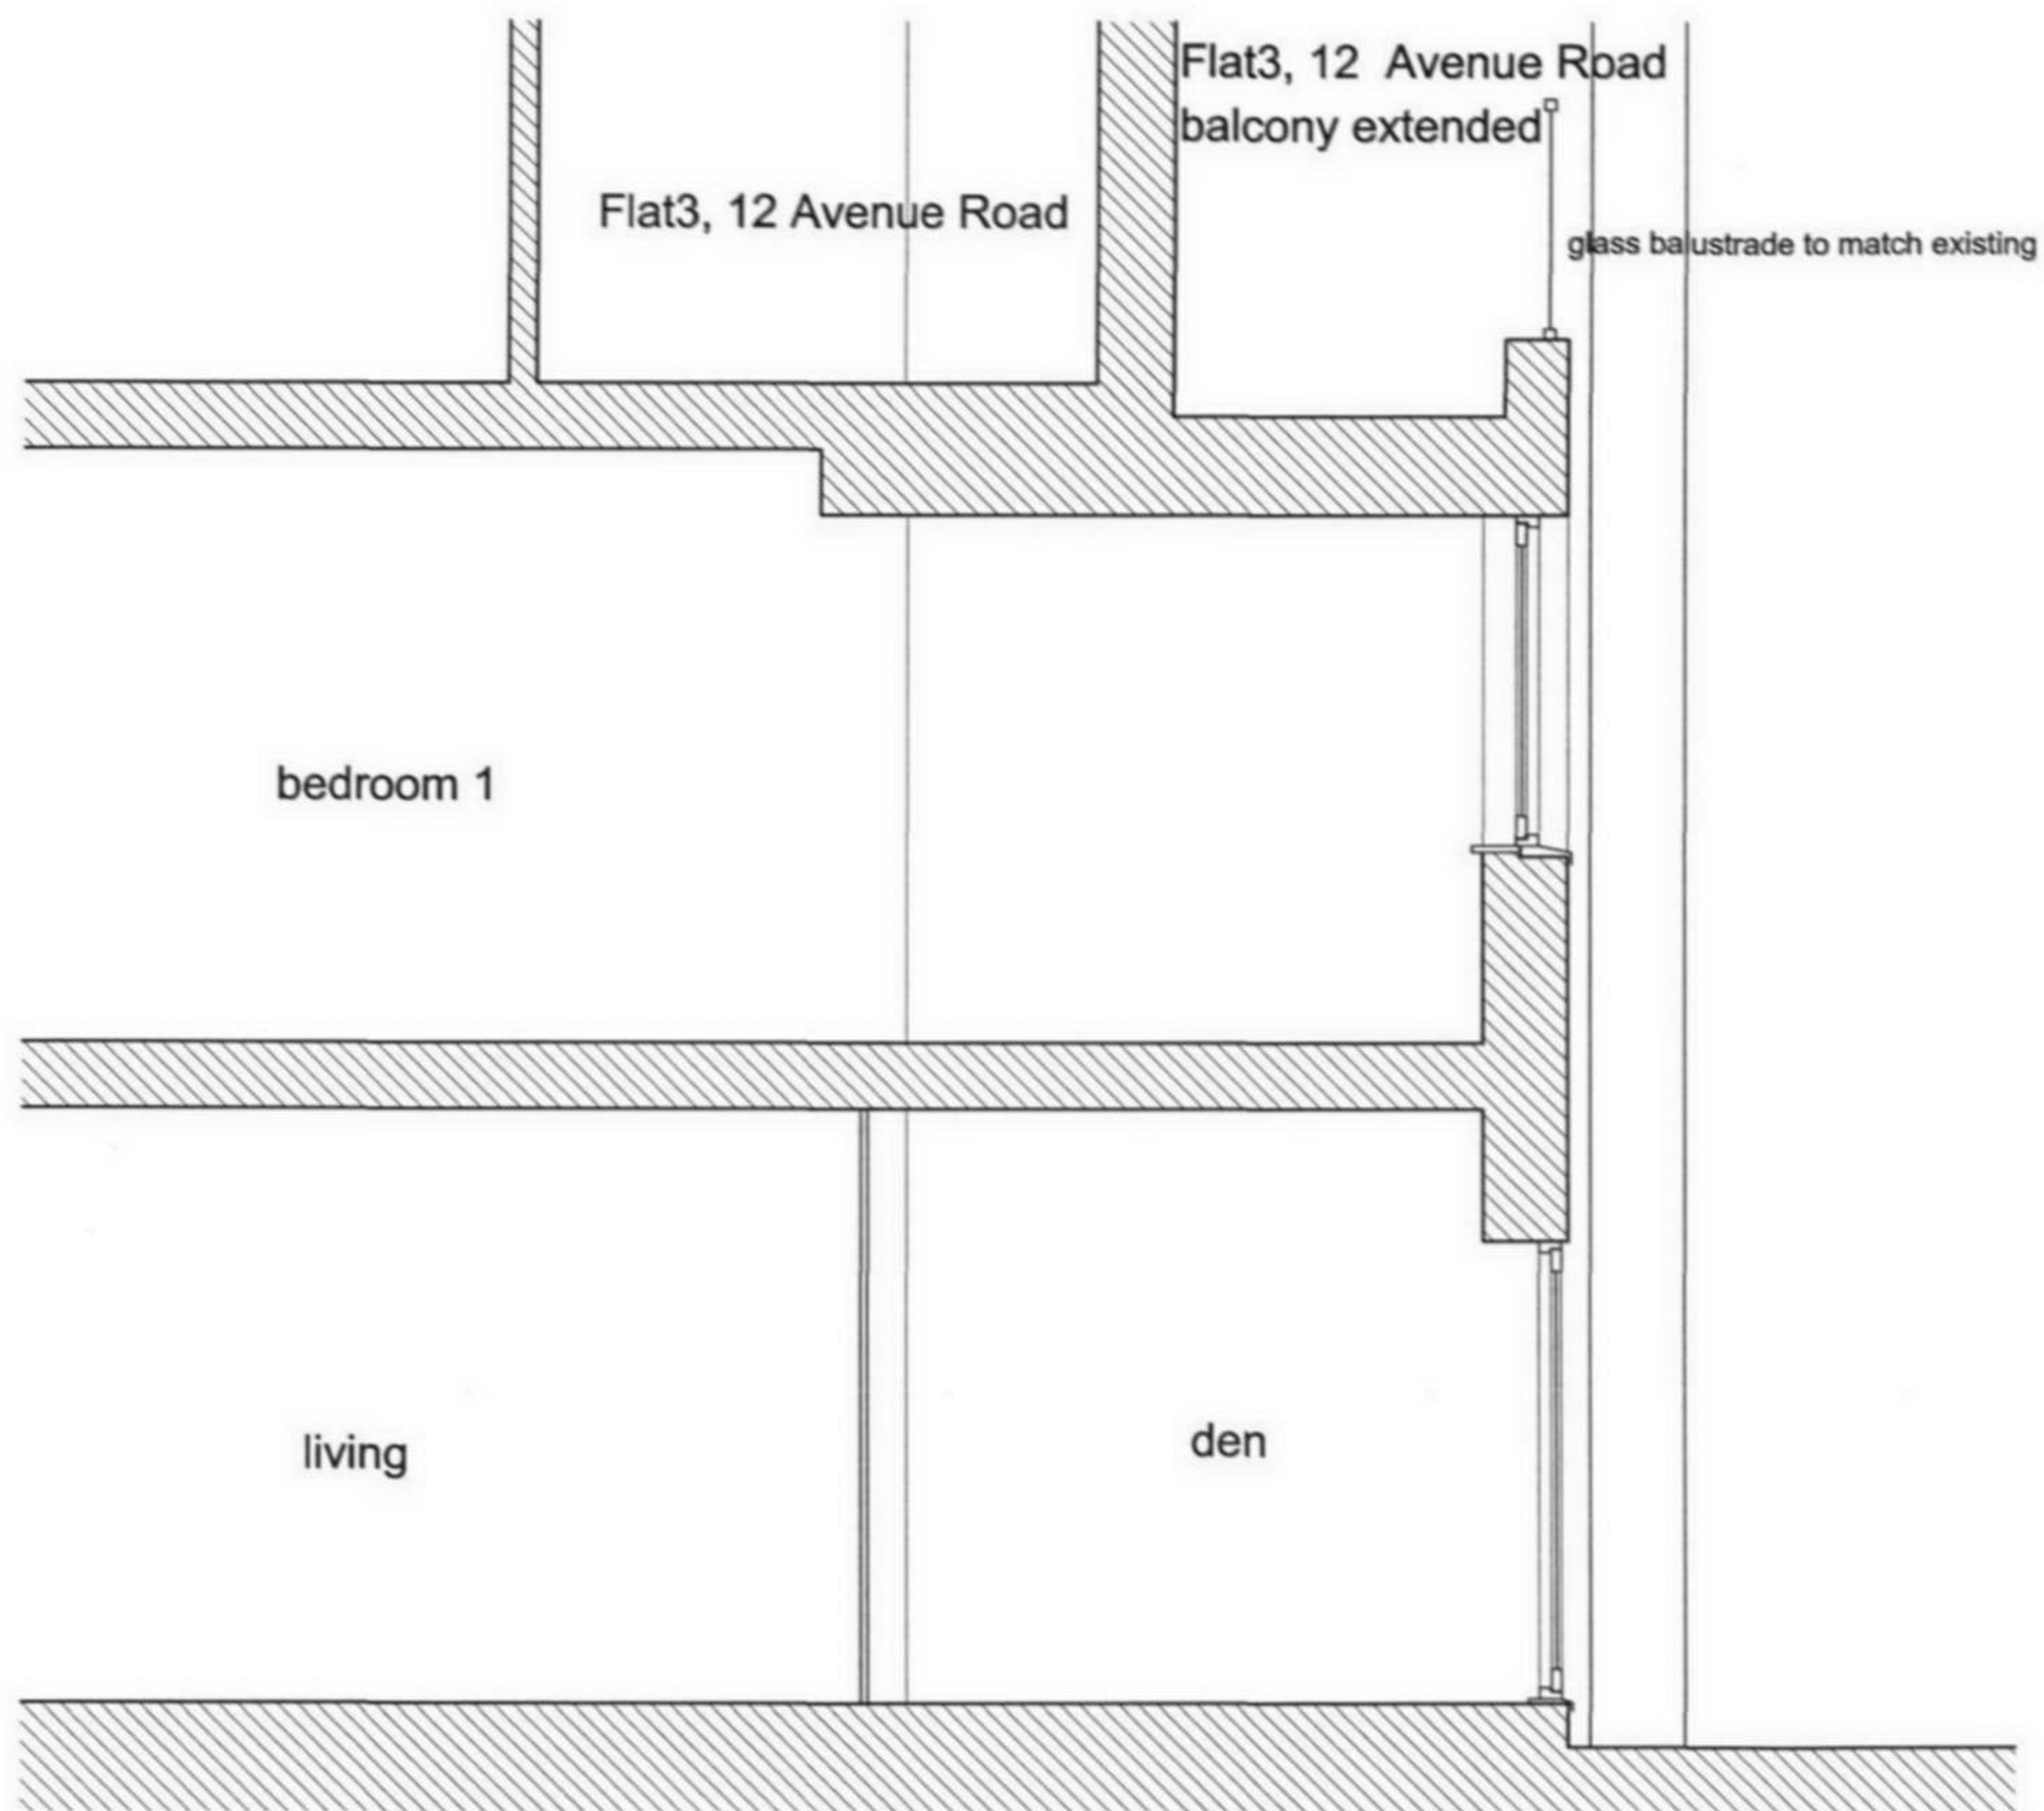


section BB

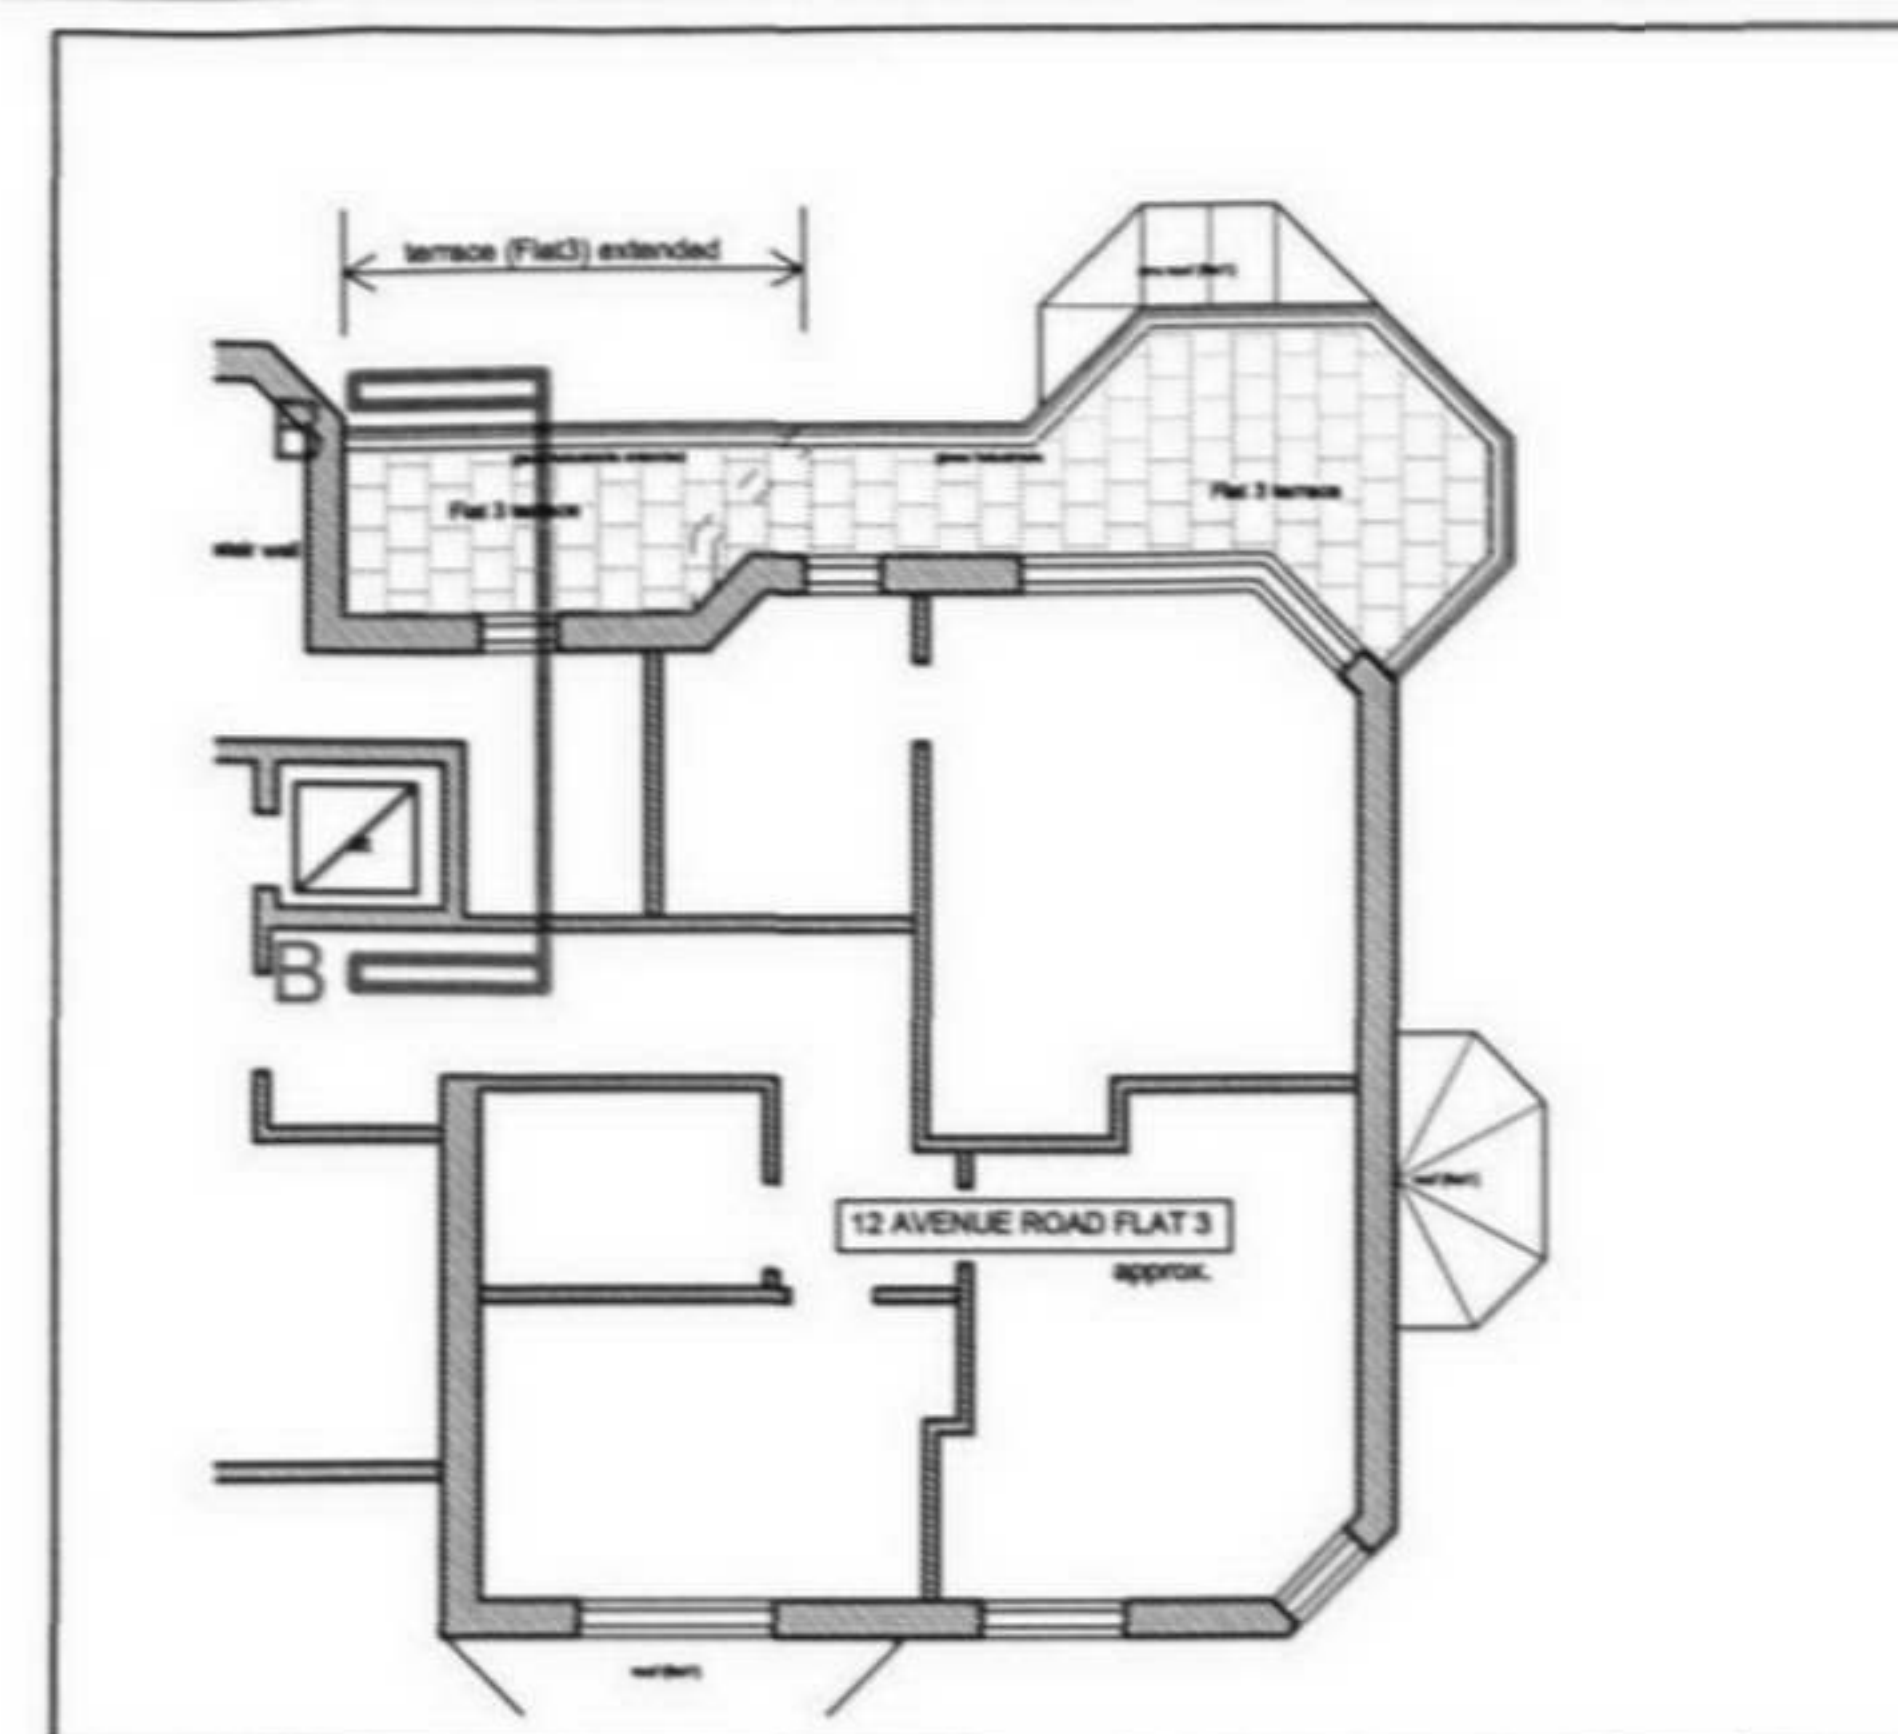


key plan 2nd FLOOR



key plan GROUND FLOOR

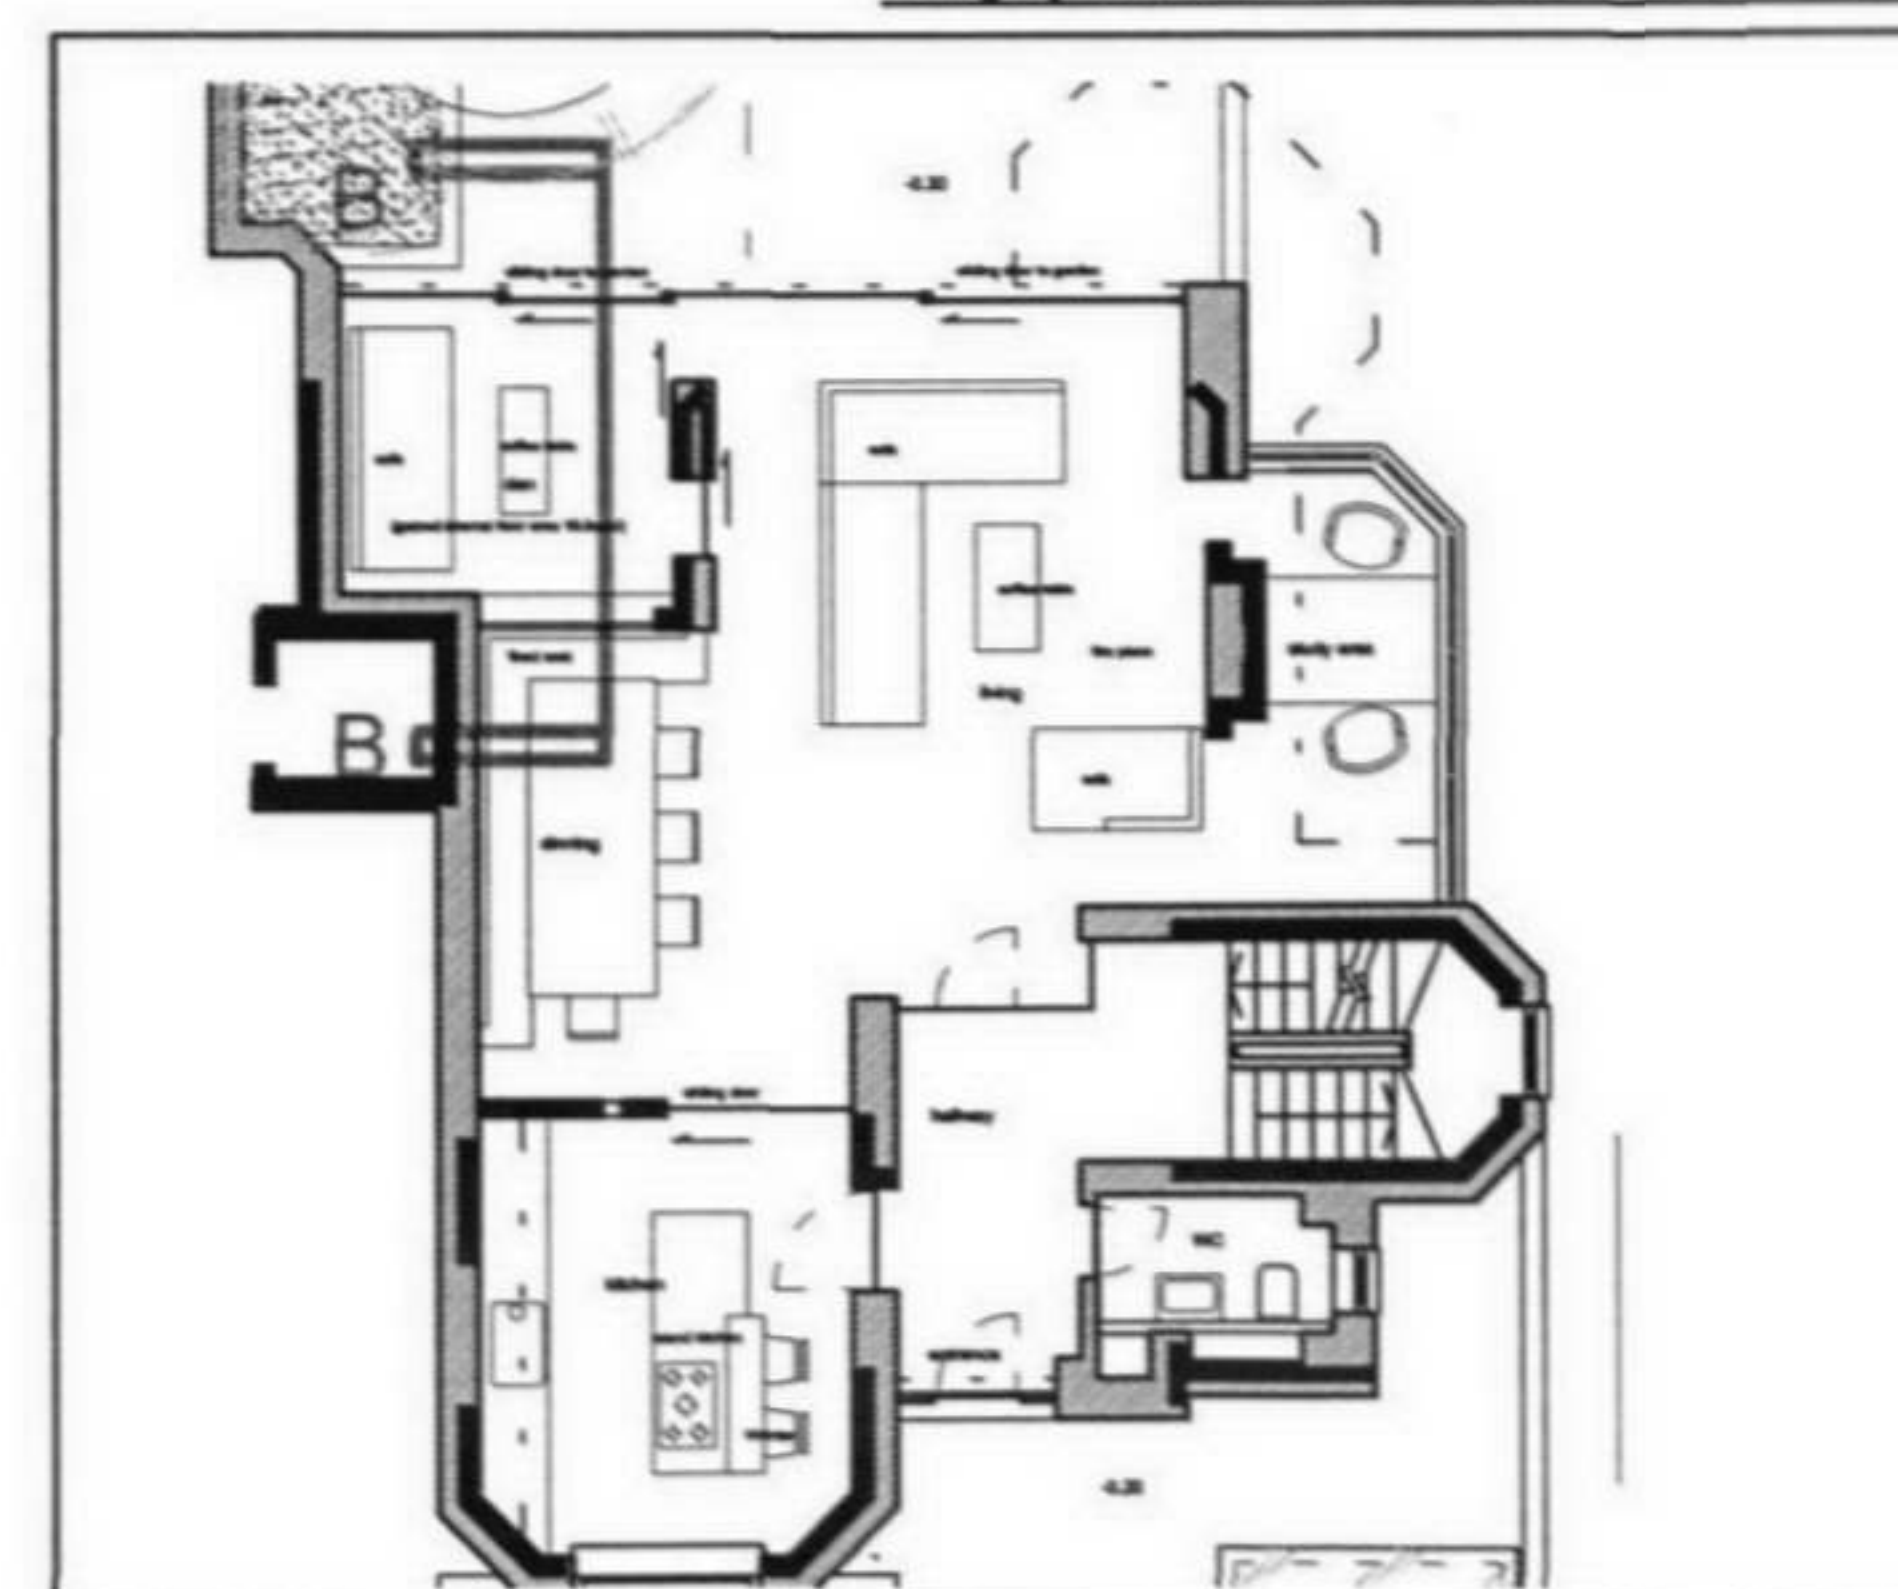

key plan GROUND FLOOR

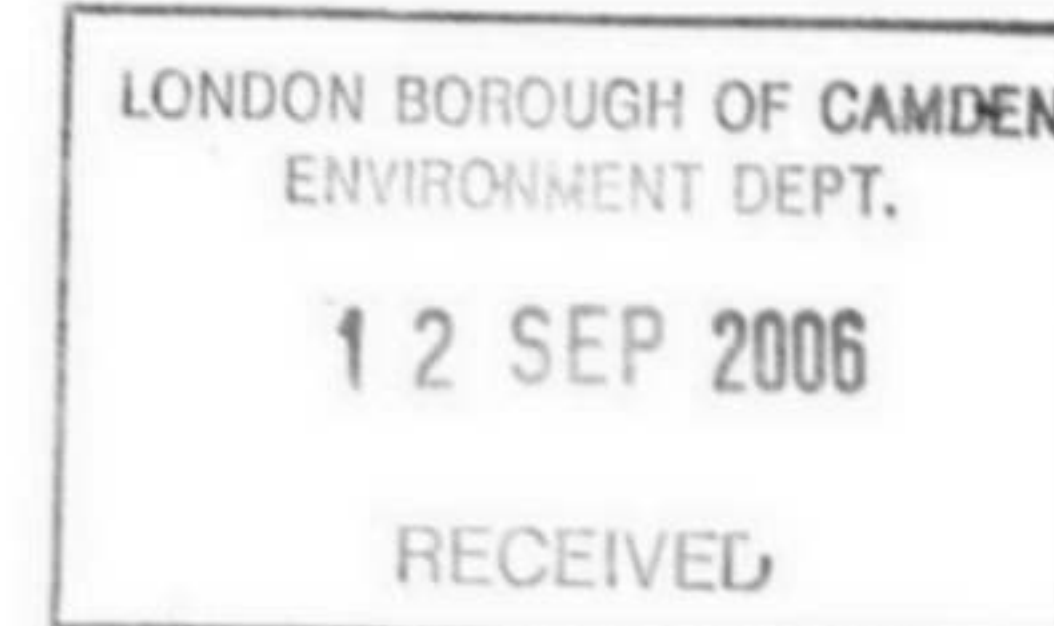

PROPOSED

SECTION BB

1:50@A3

All dimension to be checked on site before the commencement of work

REVISIONS:	JOB TITLE: Avenue Road	CLIENT: —
A.	JOB NO.: 235	
B.	DWG TITLE: section BB —proposed	
C.	DWG NO.: 235 P 09	DRAWN: YF
D.	SCALE: 1:50@A3	CHECKED: —
	DATE: 11.09.06	CAD FILE: GA

HELM
ARCHITECTURE

2 Montagu Row, London W1U 6DX
t: +44(0)2072241884 f: +44(0)2072241885 e: info@helmarchitecture.com w: helmarchitecture.com