



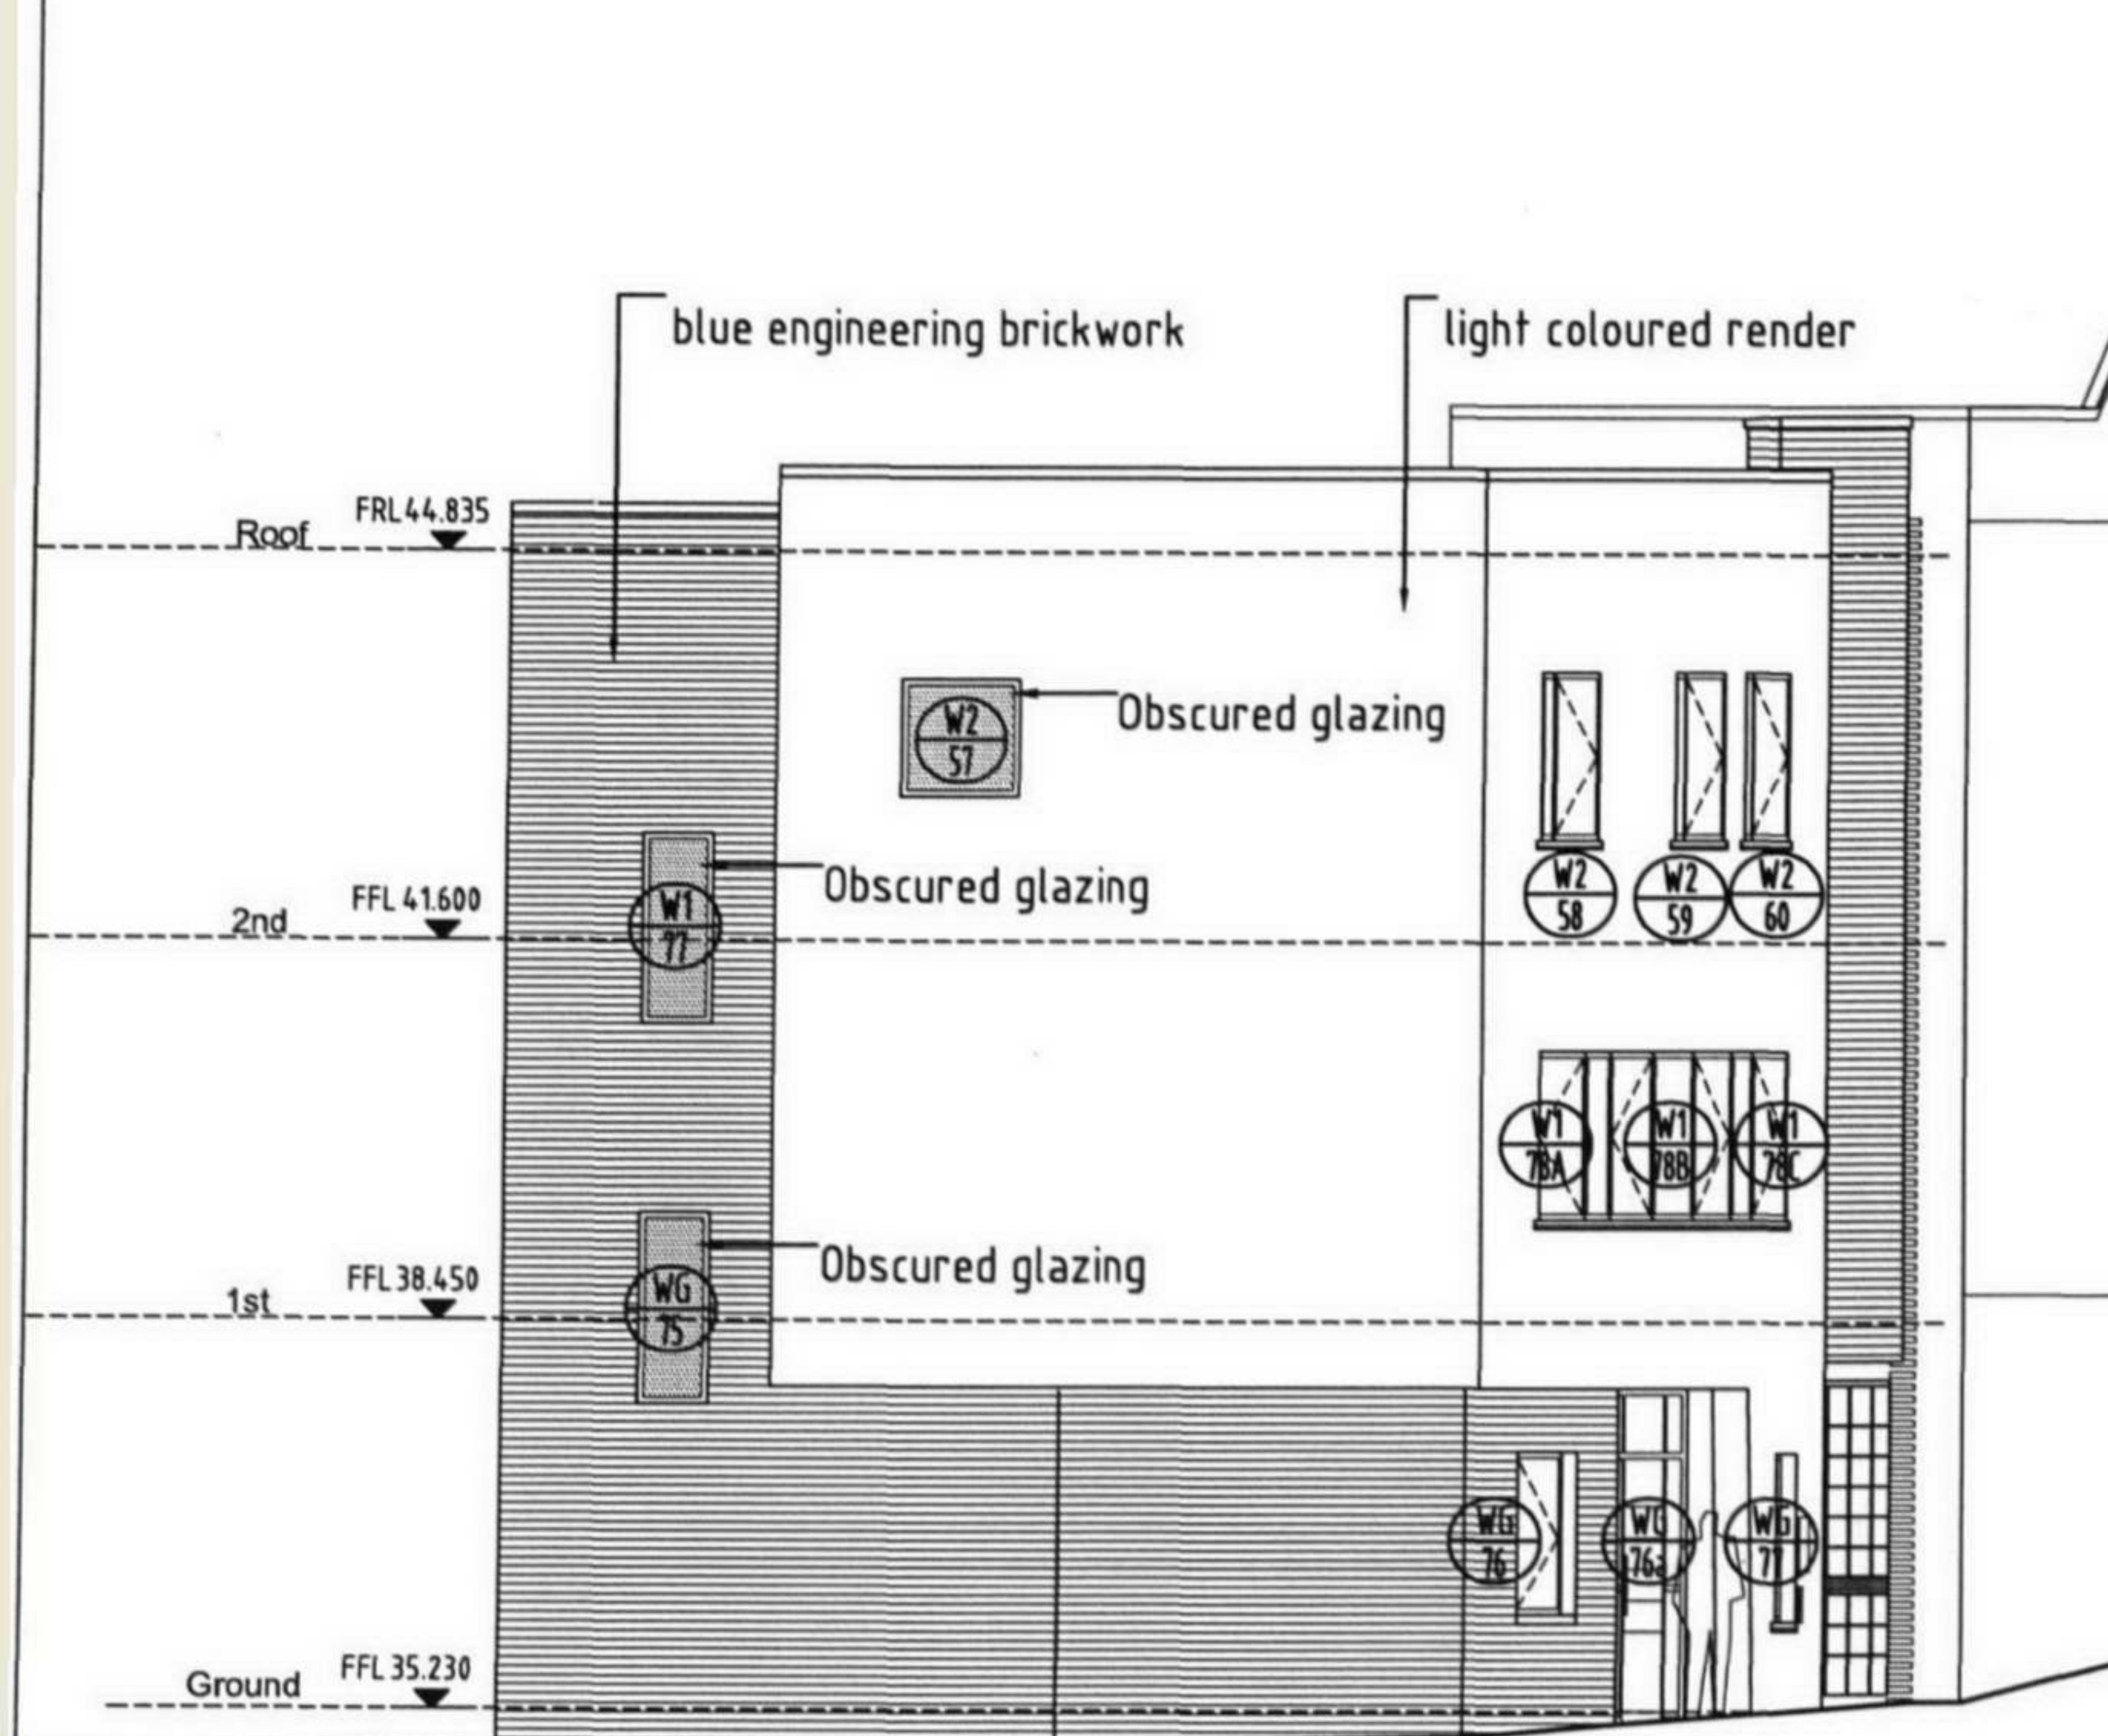

Elevation 1 to Abbey Estate

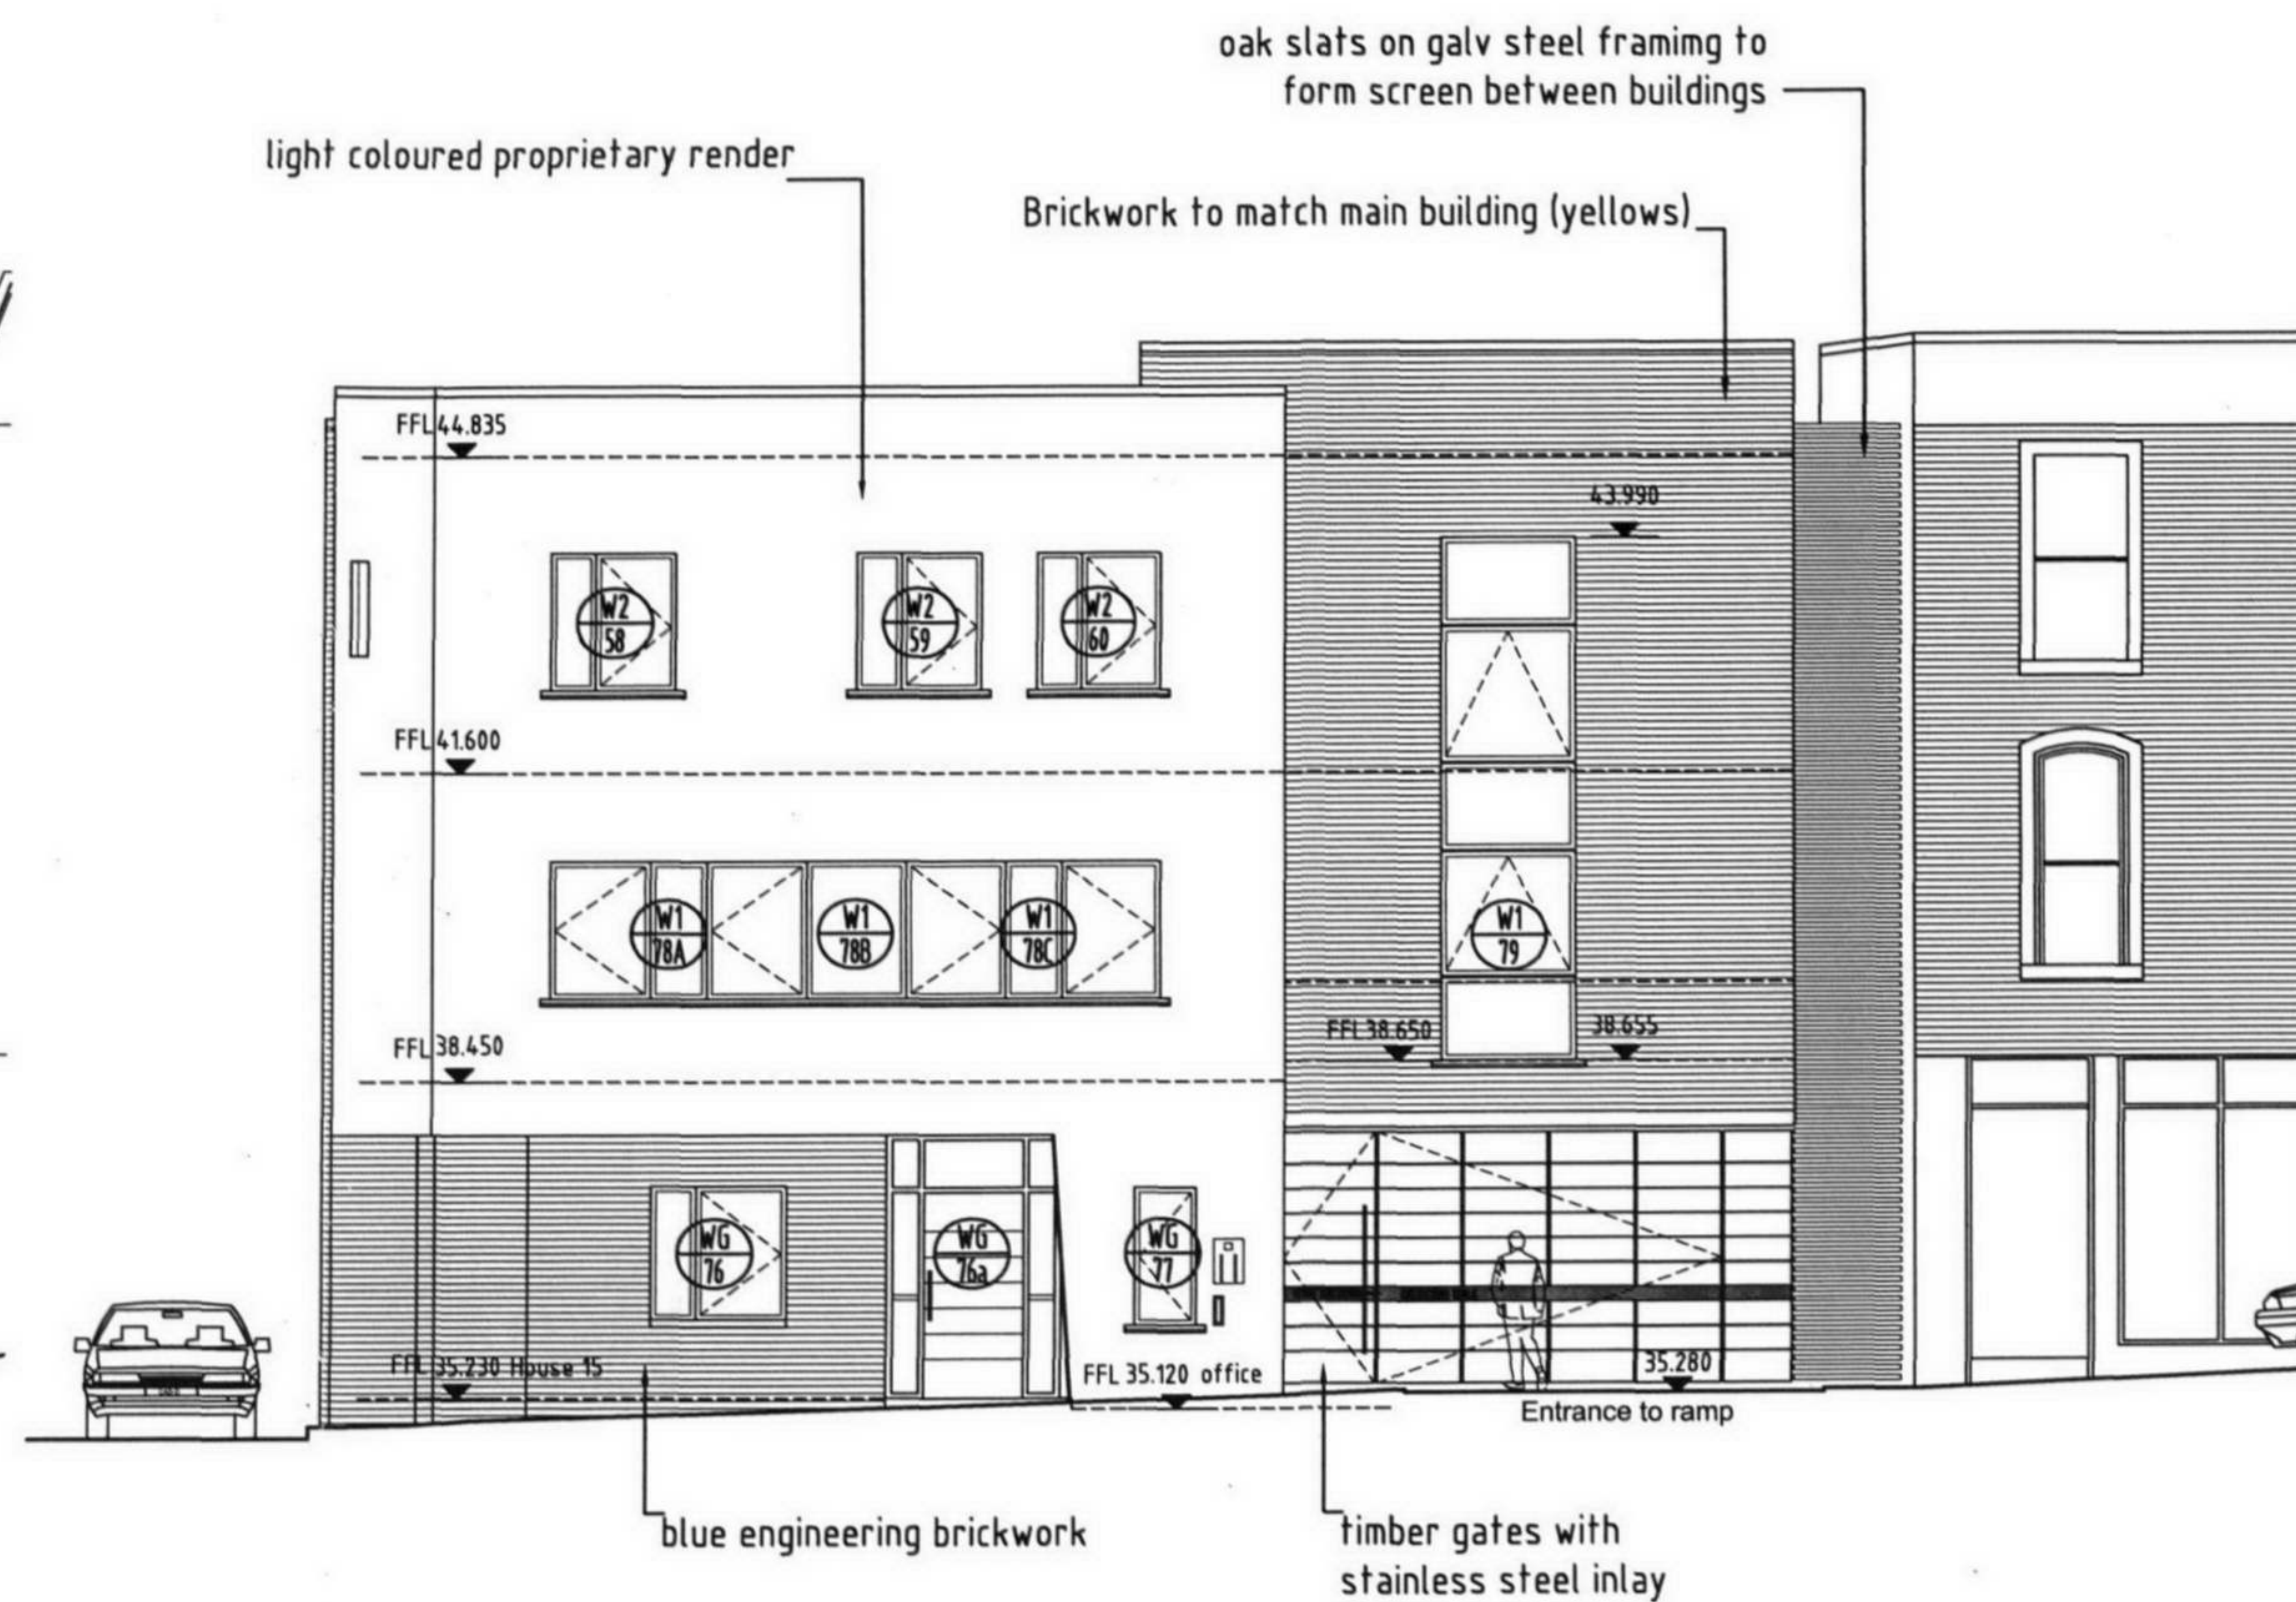

Elevation 2 to Bolton Road

FOR PLANNING APPLICATION PURPOSES ONLY

This drawing has been produced for Vanderbilt (Boundary Rd) Ltd for the project/site named as 98 Boundary Rd and is submitted as part of a planning application relating to this site name only and is not intended for use by any other person or organisation or for any other purpose.

© PKS Architects


Sep 2006

revision	date	author	revision notes
A	06/09/05	cme	Obscured glazing shown
B	13.09.06	cme	windows removed from Abbey Estate elevation; angle to elev 2 amended


DO NOT SCALE FROM THIS DRAWING : Verify all dimensions on site

PKS architects		project	98a Boundary Road - Proposed House on Bolton Rd		
		title	Proposed Elevations		
		scale	1:100 @ A3	author	cme
		date	27/06/05	job no.	617B
		dwg no.	005-02		rev. B

© PKS Architects 7 Cliff Road Studios, London, NW1 9AN t. 020 7424 4800 f. 020 7424 4801 e. pks@pksarchitects.com

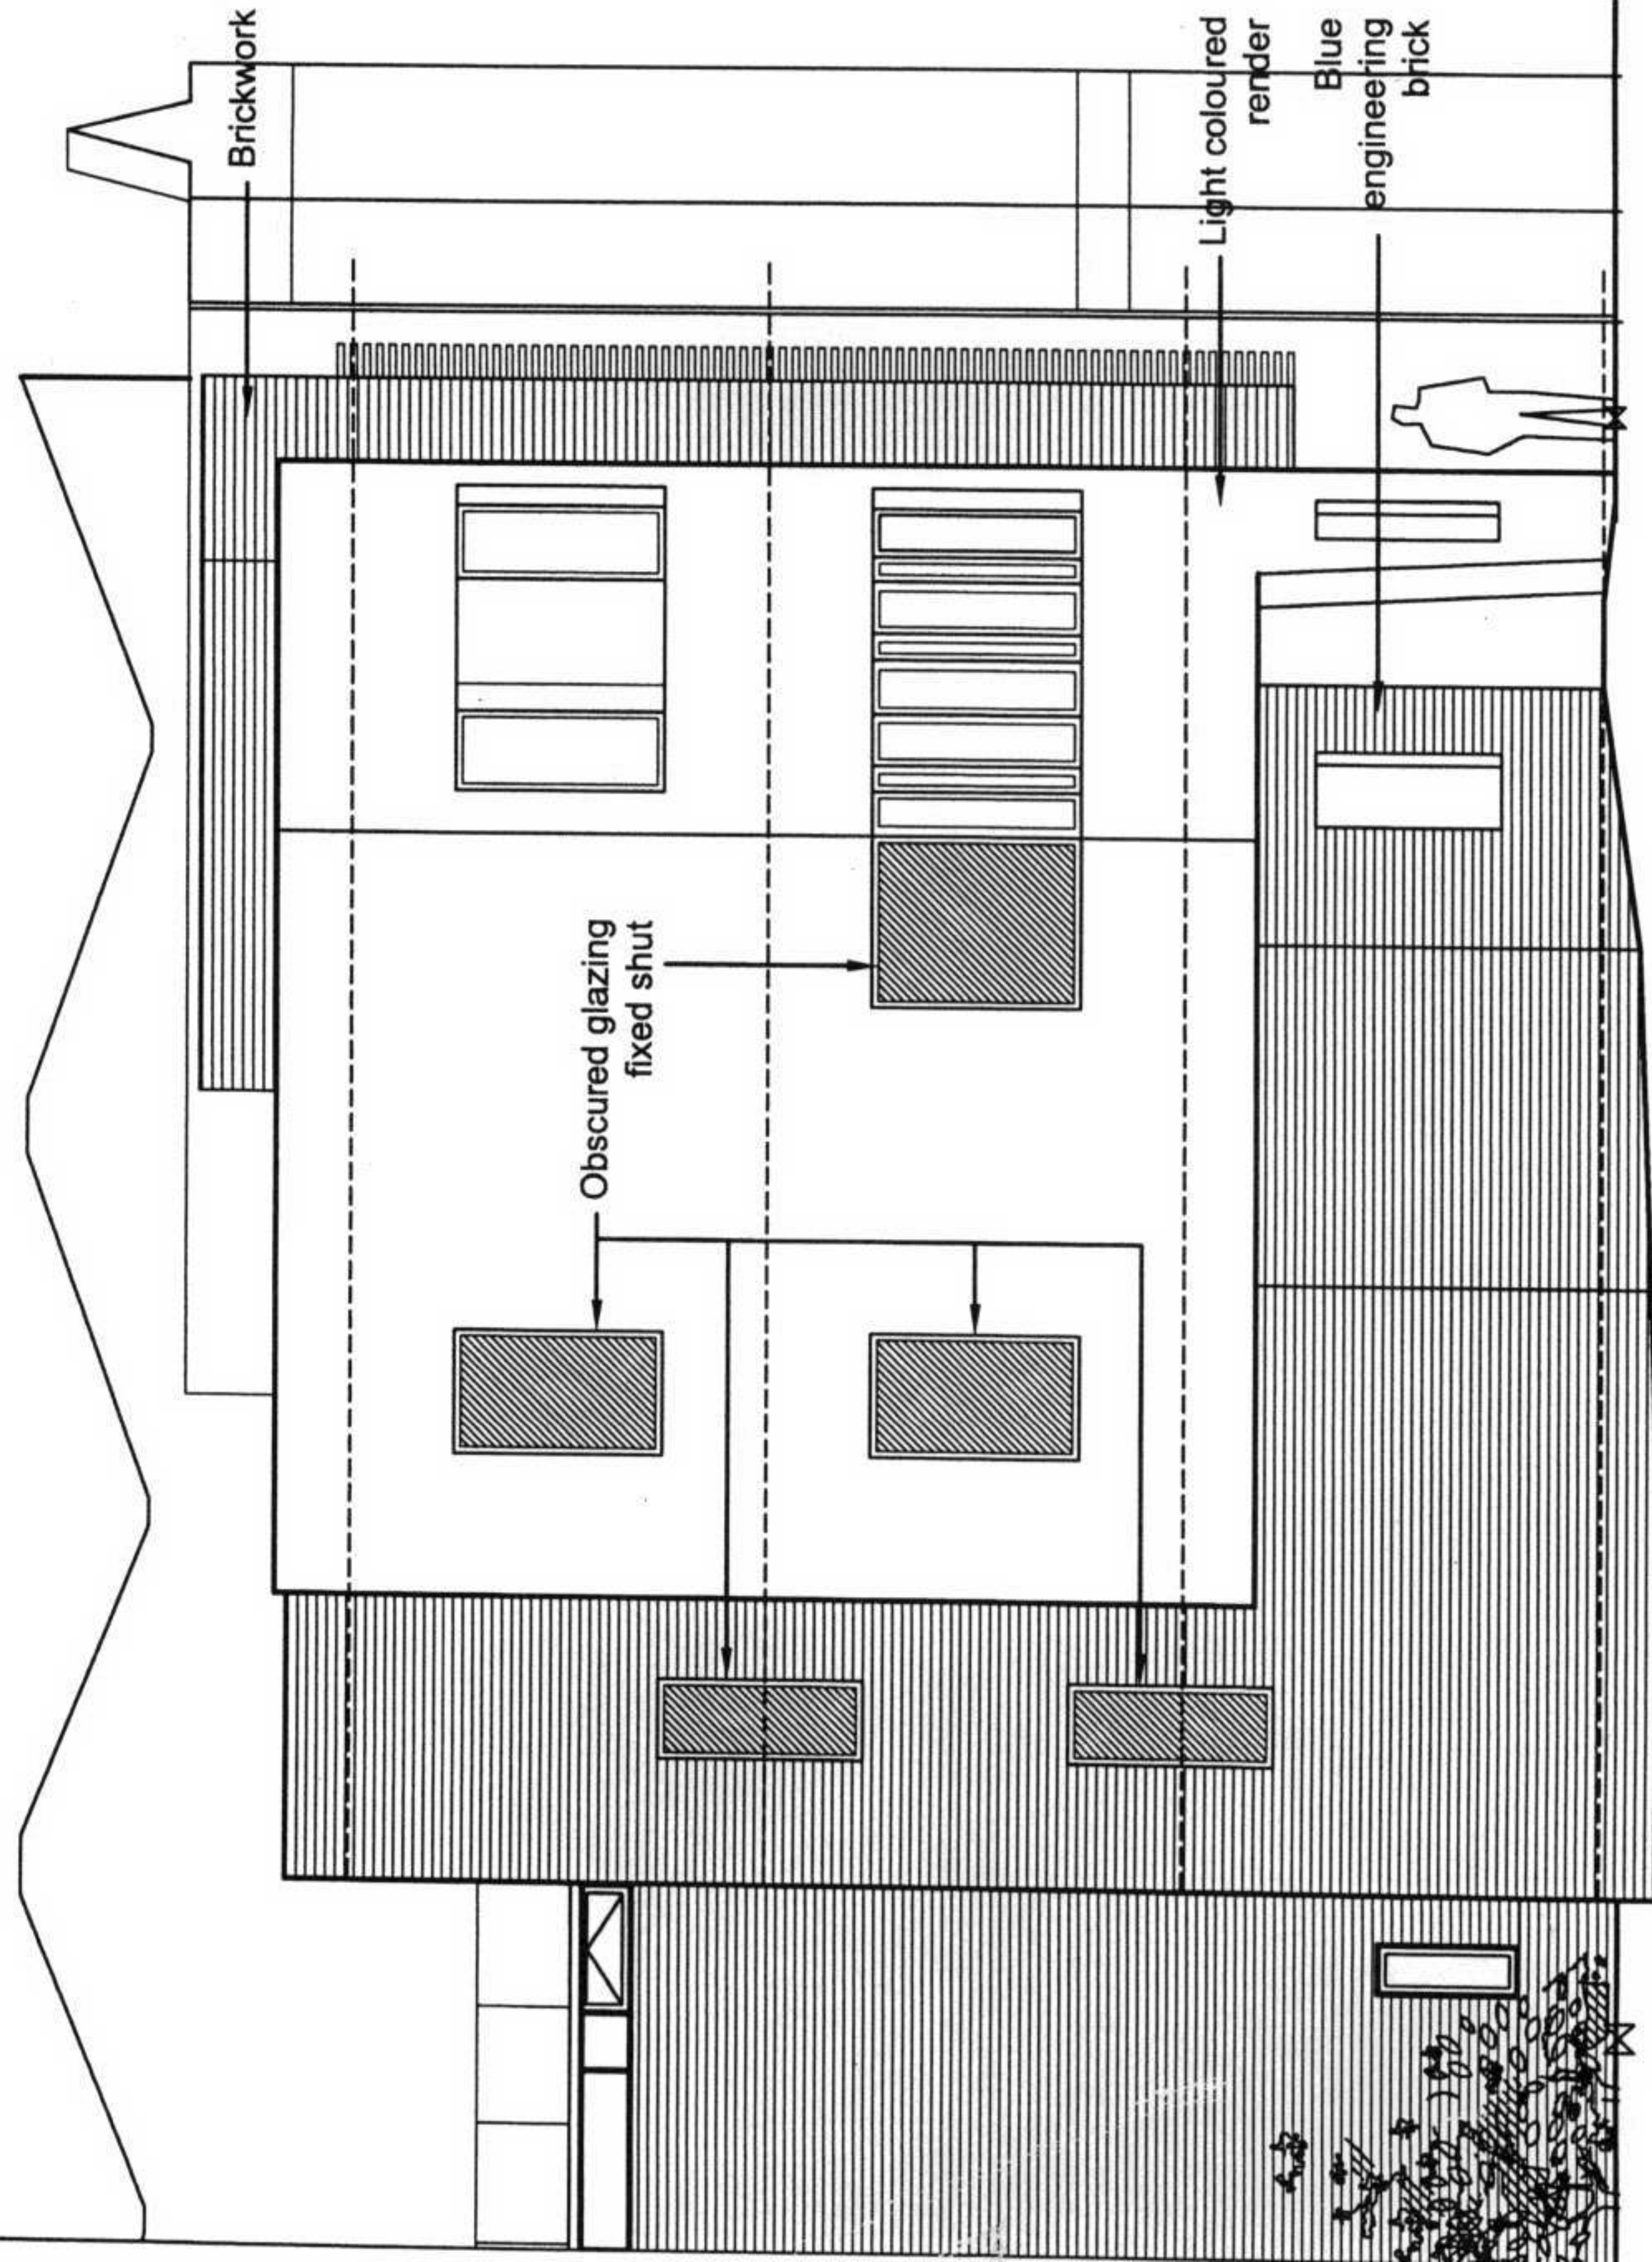

Elevation 1 to Abbey Estate

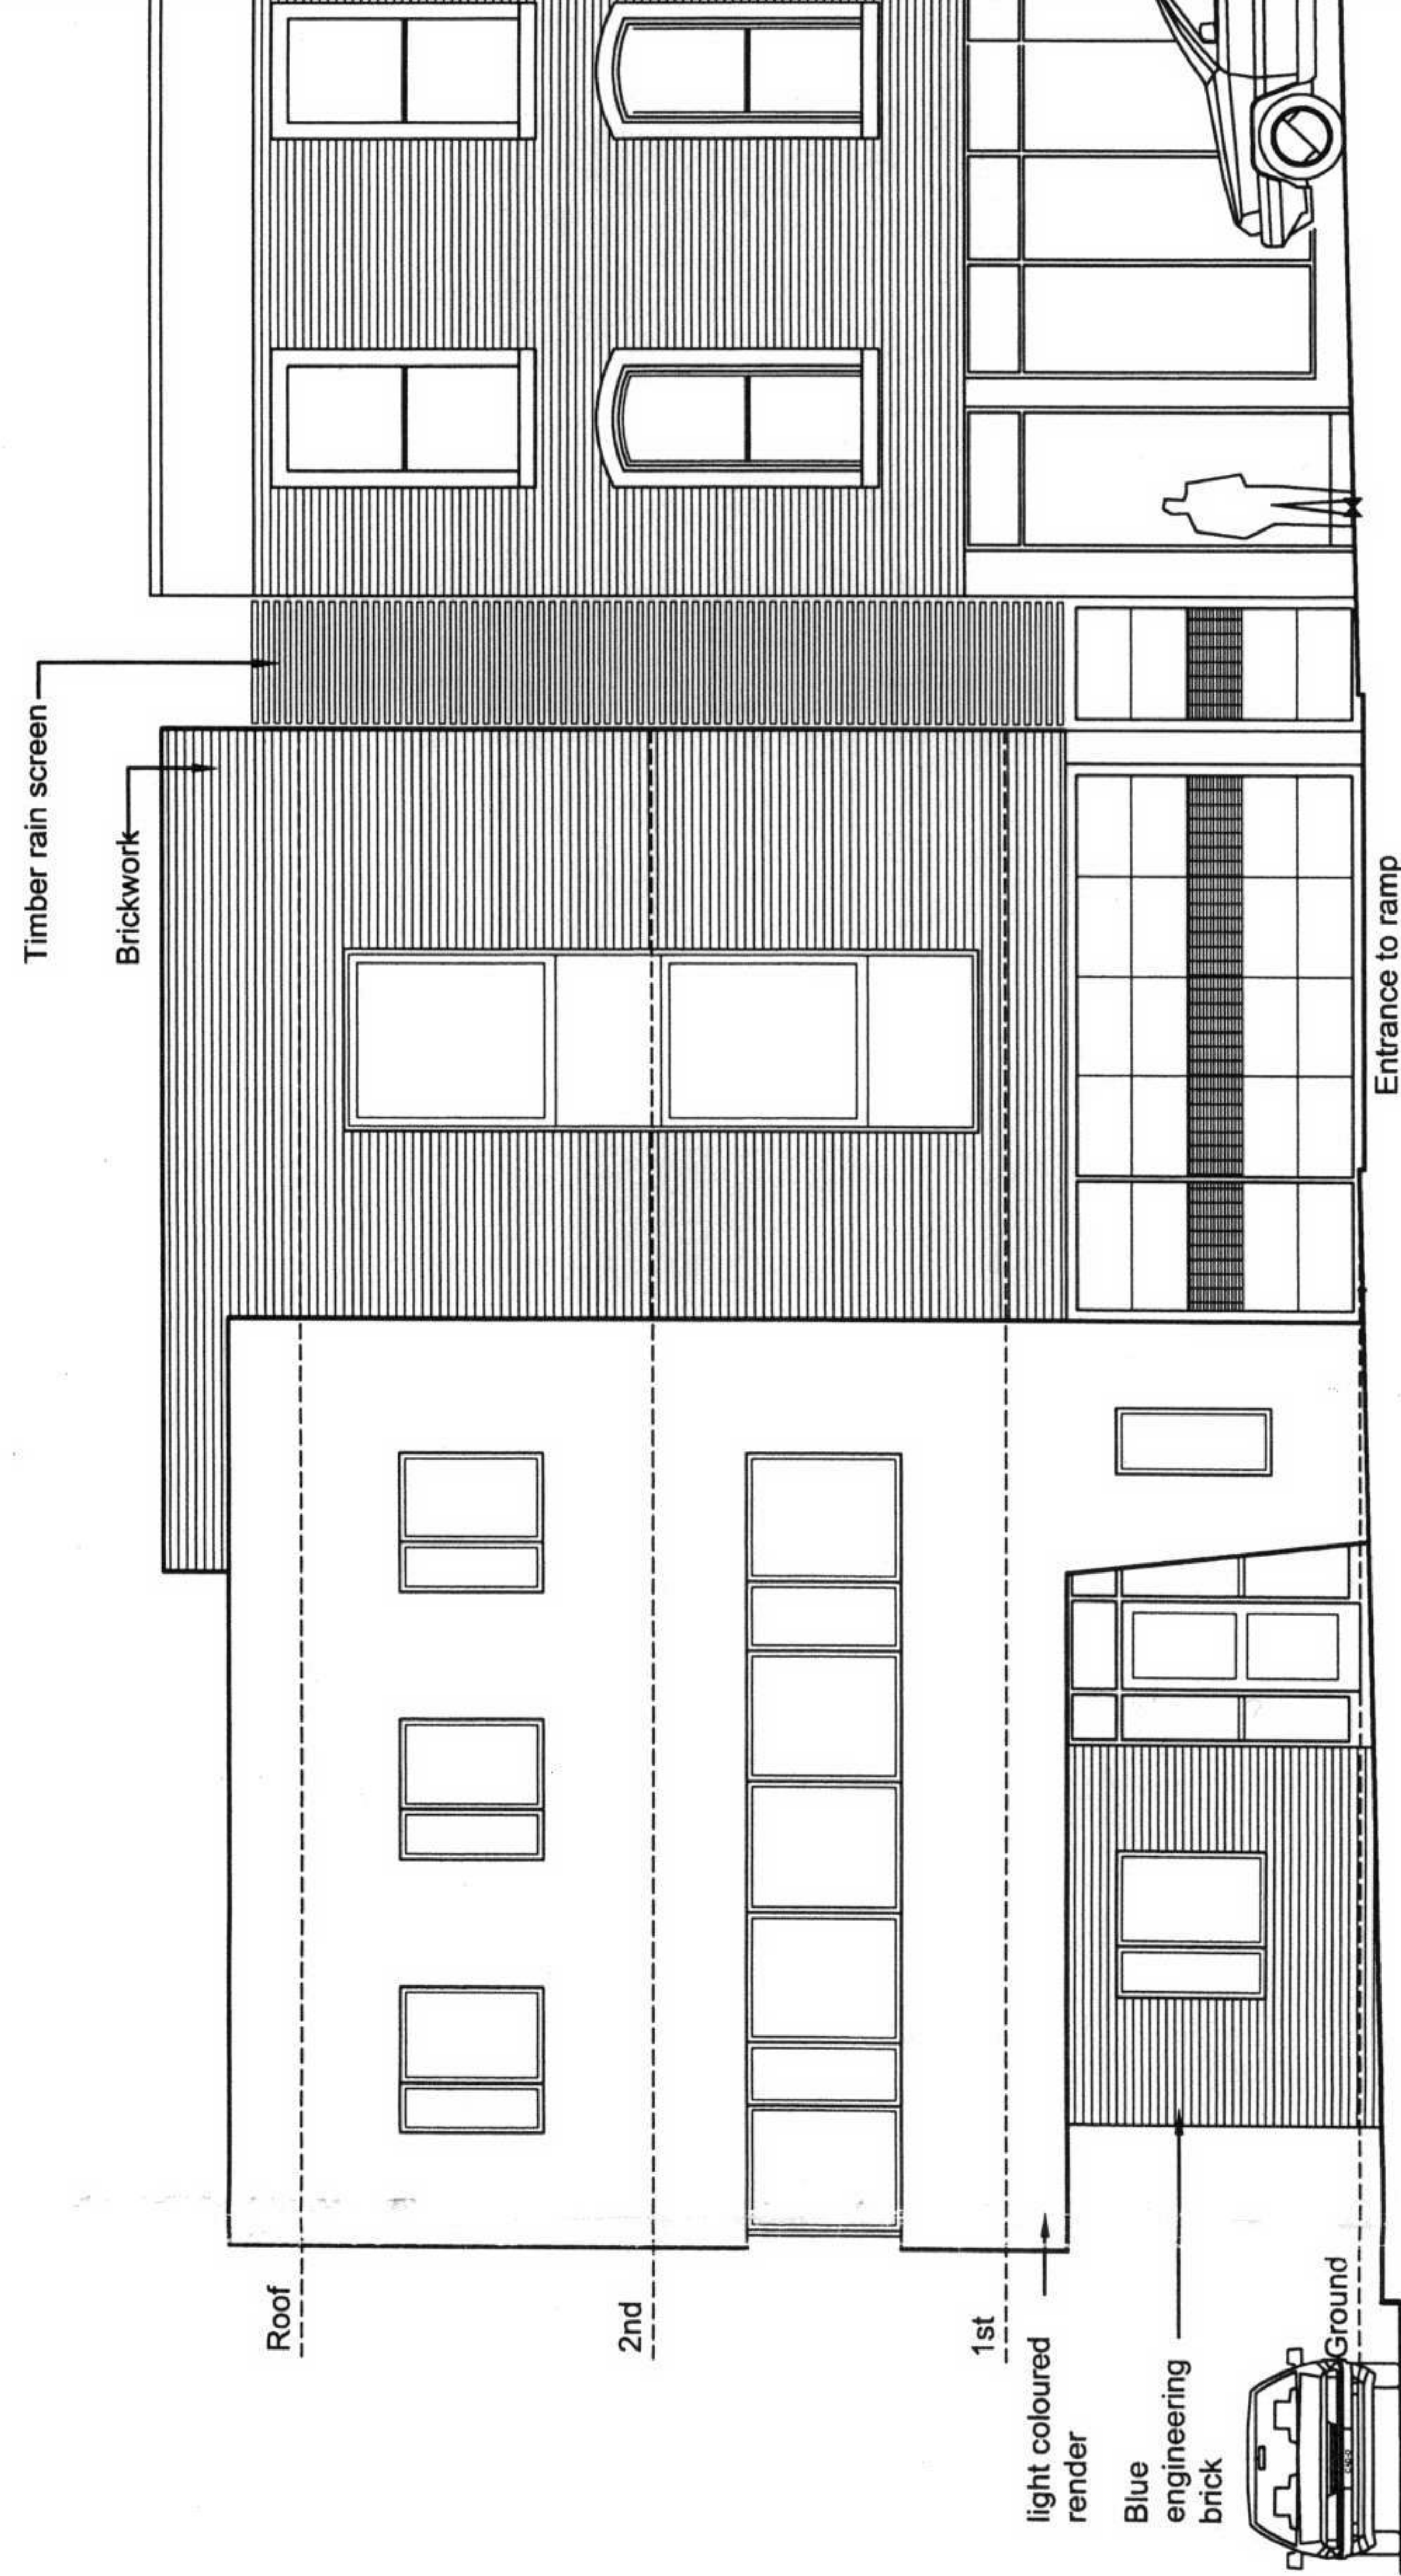

Elevation 2 to Bolton Road

FOR PLANNING APPLICATION PURPOSES ONLY

This drawing has been produced for Vanderbilt (Boundary Rd) Ltd for the project/site named as 98 Boundary Rd, and is submitted as part of a planning application relating to this site name only and is not intended for use by any other person or organisation or for any other purpose.

© PKS Architects

July 2005

revision	date	author	revision notes
A	06/09/05	cme	Obscured glazing shown NOT SCALE FROM THIS DRAWING : Verify all dimensions on site
project 98a Boundary Road - Proposed House on Bolton Rd			
title Proposed Elevations			
scale 1:100 @ A3		author cme	dwg no.
date 27/06/05		job no. 617B	rev. A