


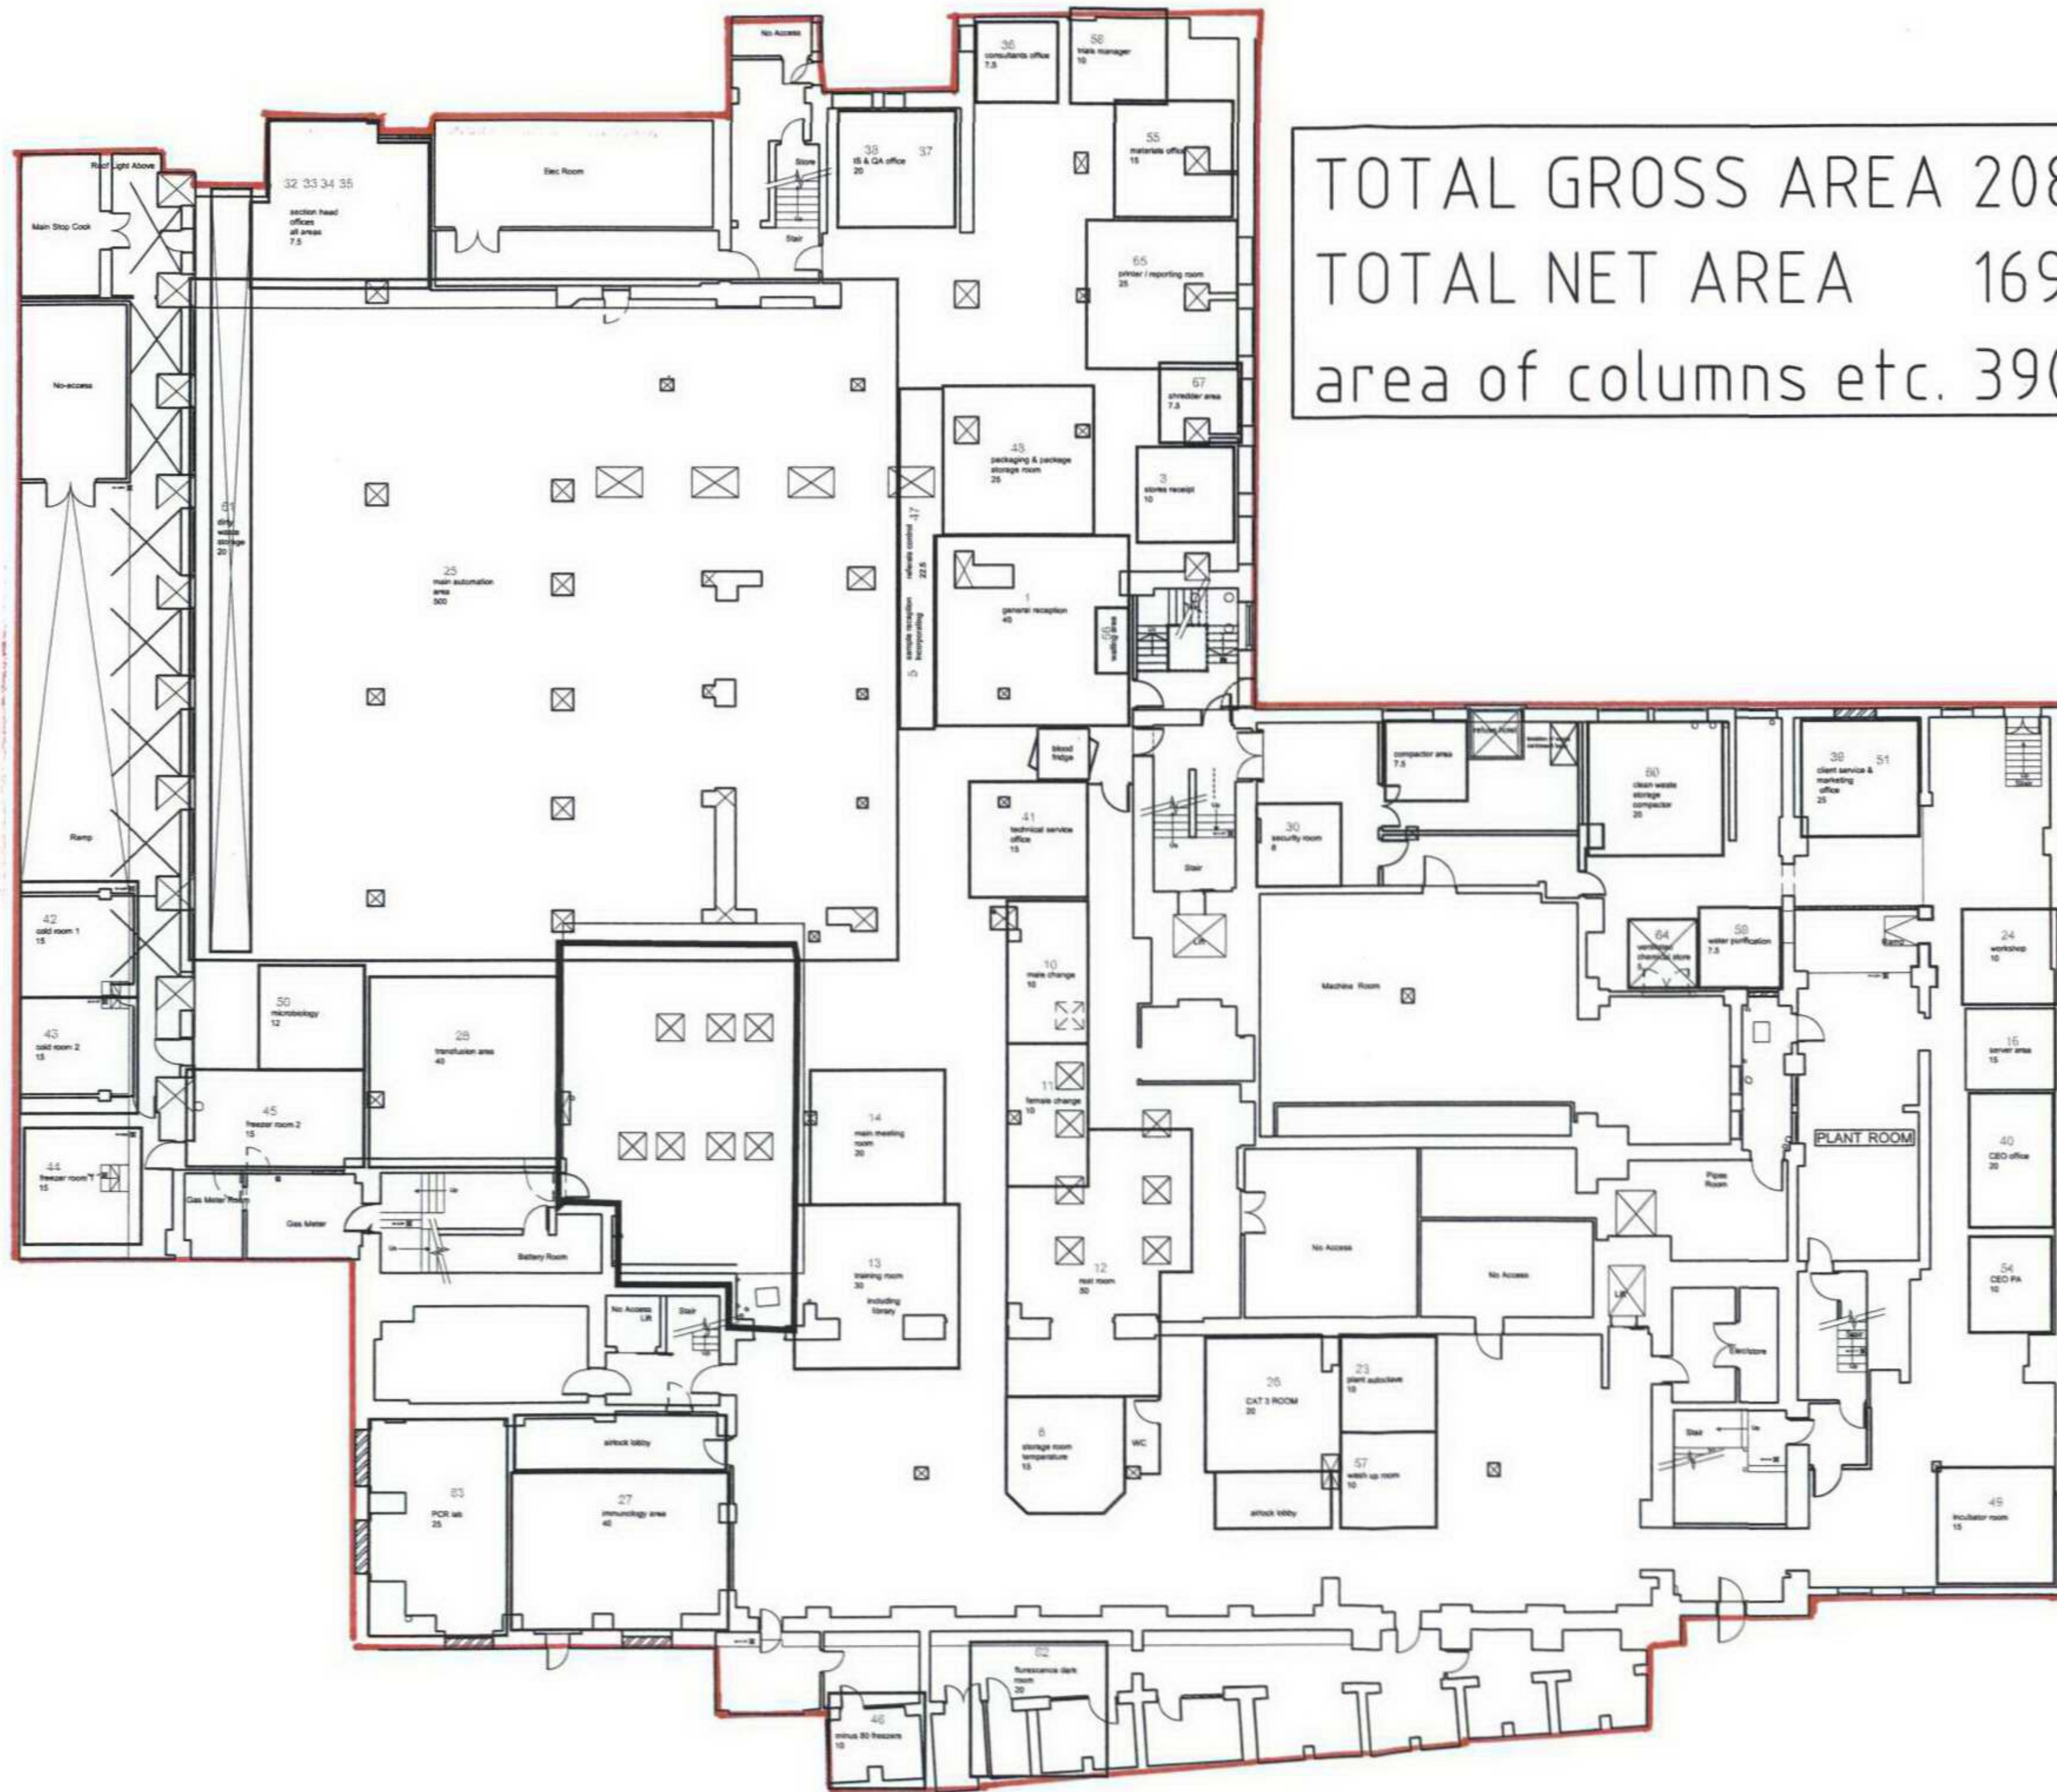

TOTAL GROSS AREA 2081m²
 TOTAL NET AREA 1691m²
 area of columns etc. 390m²

Status	Description	Date	Drawn	App'd
REVISIONS				

Space Layout Plan - illustrating usage type

NEW PATHOLOGY LABORATORIES
 HCA INTERNATIONAL LTD
 194 EUSTON ROAD - LONDON
 KGH NHS TRUST

drawn by SLL
 approved by
 date AUG' 06
 scales -NTS-
 org no 616

rla robinson lloyd architecture
 164 Birchfield Road East Northampton
 tel: 01604 715700 fax: 01604 451914