


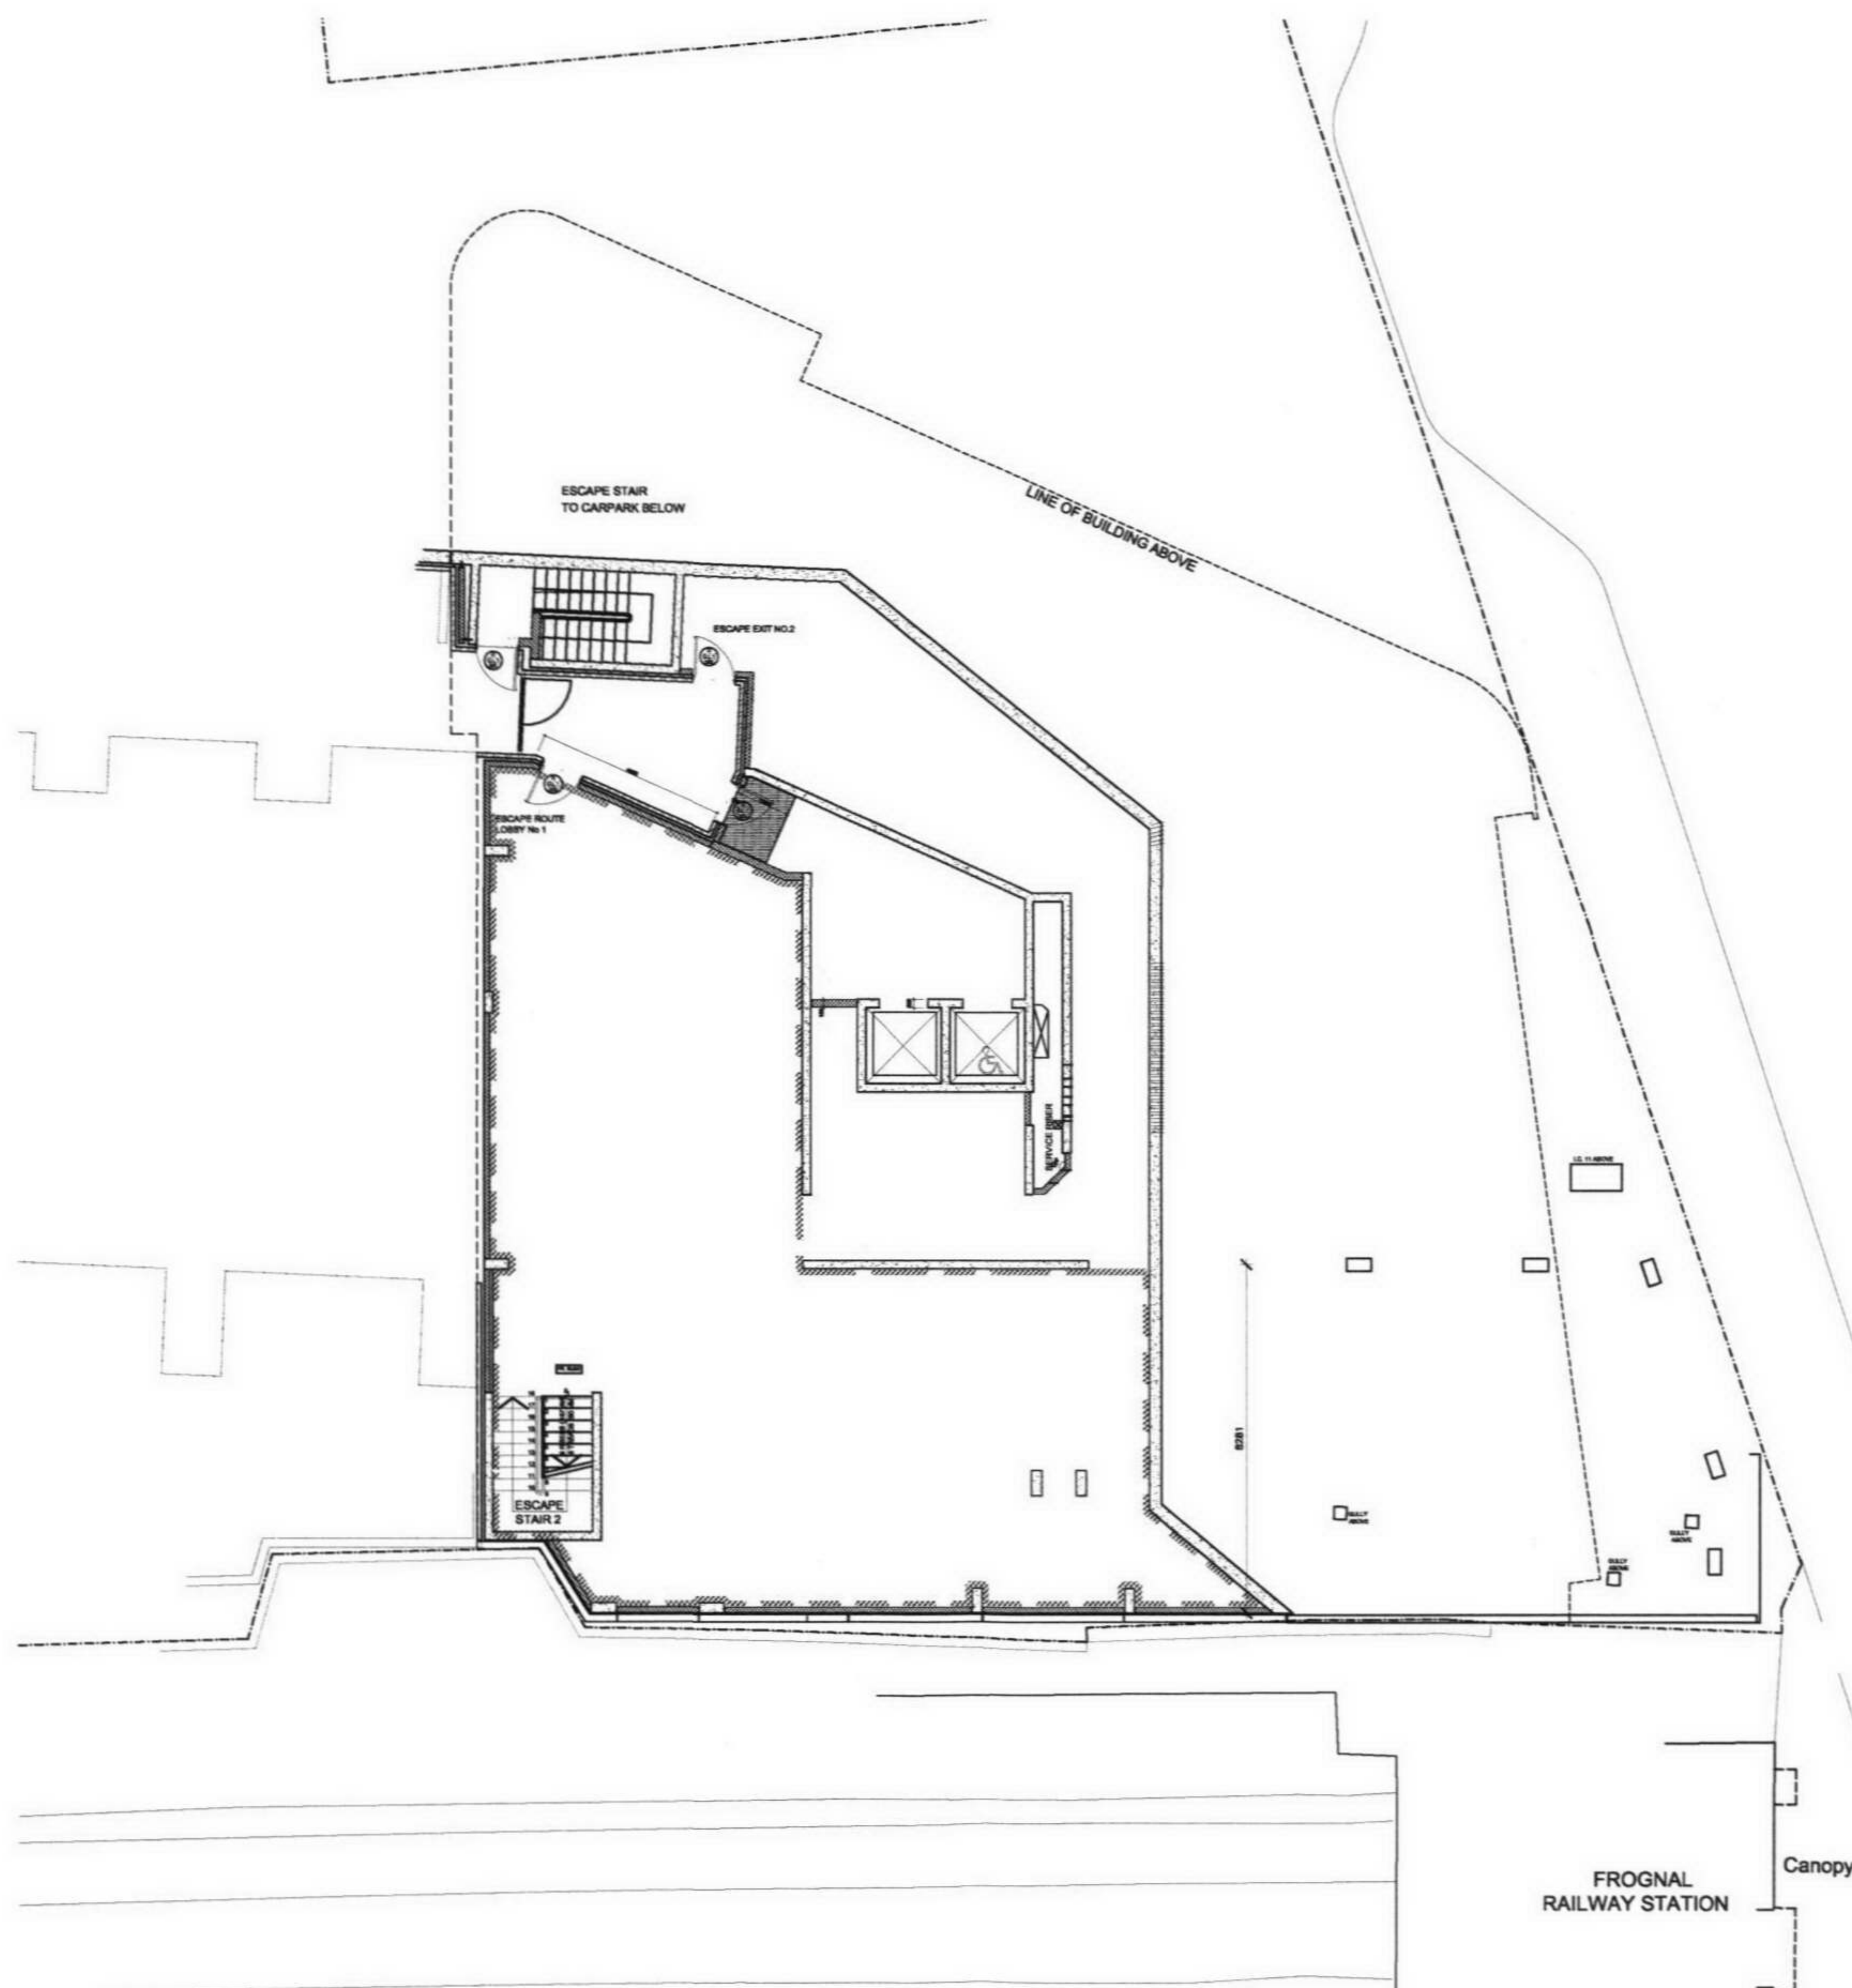

LEGEND

===== LINE OF DEMISE



date rev revisions

key plan

notes

DMFK Architects Ltd take no responsibility for dimensions obtained by scaling from this drawing. If no dimension is shown the recipient must ascertain the dimension specifically from the architect or by site measurement and may not rely on the drawing. Supply of the drawing in digital form is solely for convenience and no reliance may be placed on any data in digital form. All data must be checked against hard copy. This drawing is issued for design intent only and should not be used for construction unless stated.

copyright
This drawing is the property of dMFK Architects Ltd. No disclosure or copy of it may be made without the written permission of dMFK Architects Ltd.

dMFK

DE METZ FORBES KNIGHT ARCHITECTS

address unit 4 250 finchley road london nw3 6dn t 020 7435 1144 f 020 7435 0884 mail info@dmfk.co.uk

project drawing title


MAISON COLONIALE EXISTING BASEMENT PLAN
321-339 FINCHLEY ROAD

client scale at A1 scale at A3 drawn date

MAISON COLONIALE LTD 1.100 1.200 GS AUG 06

project no. drawing no. revision

1460 S003

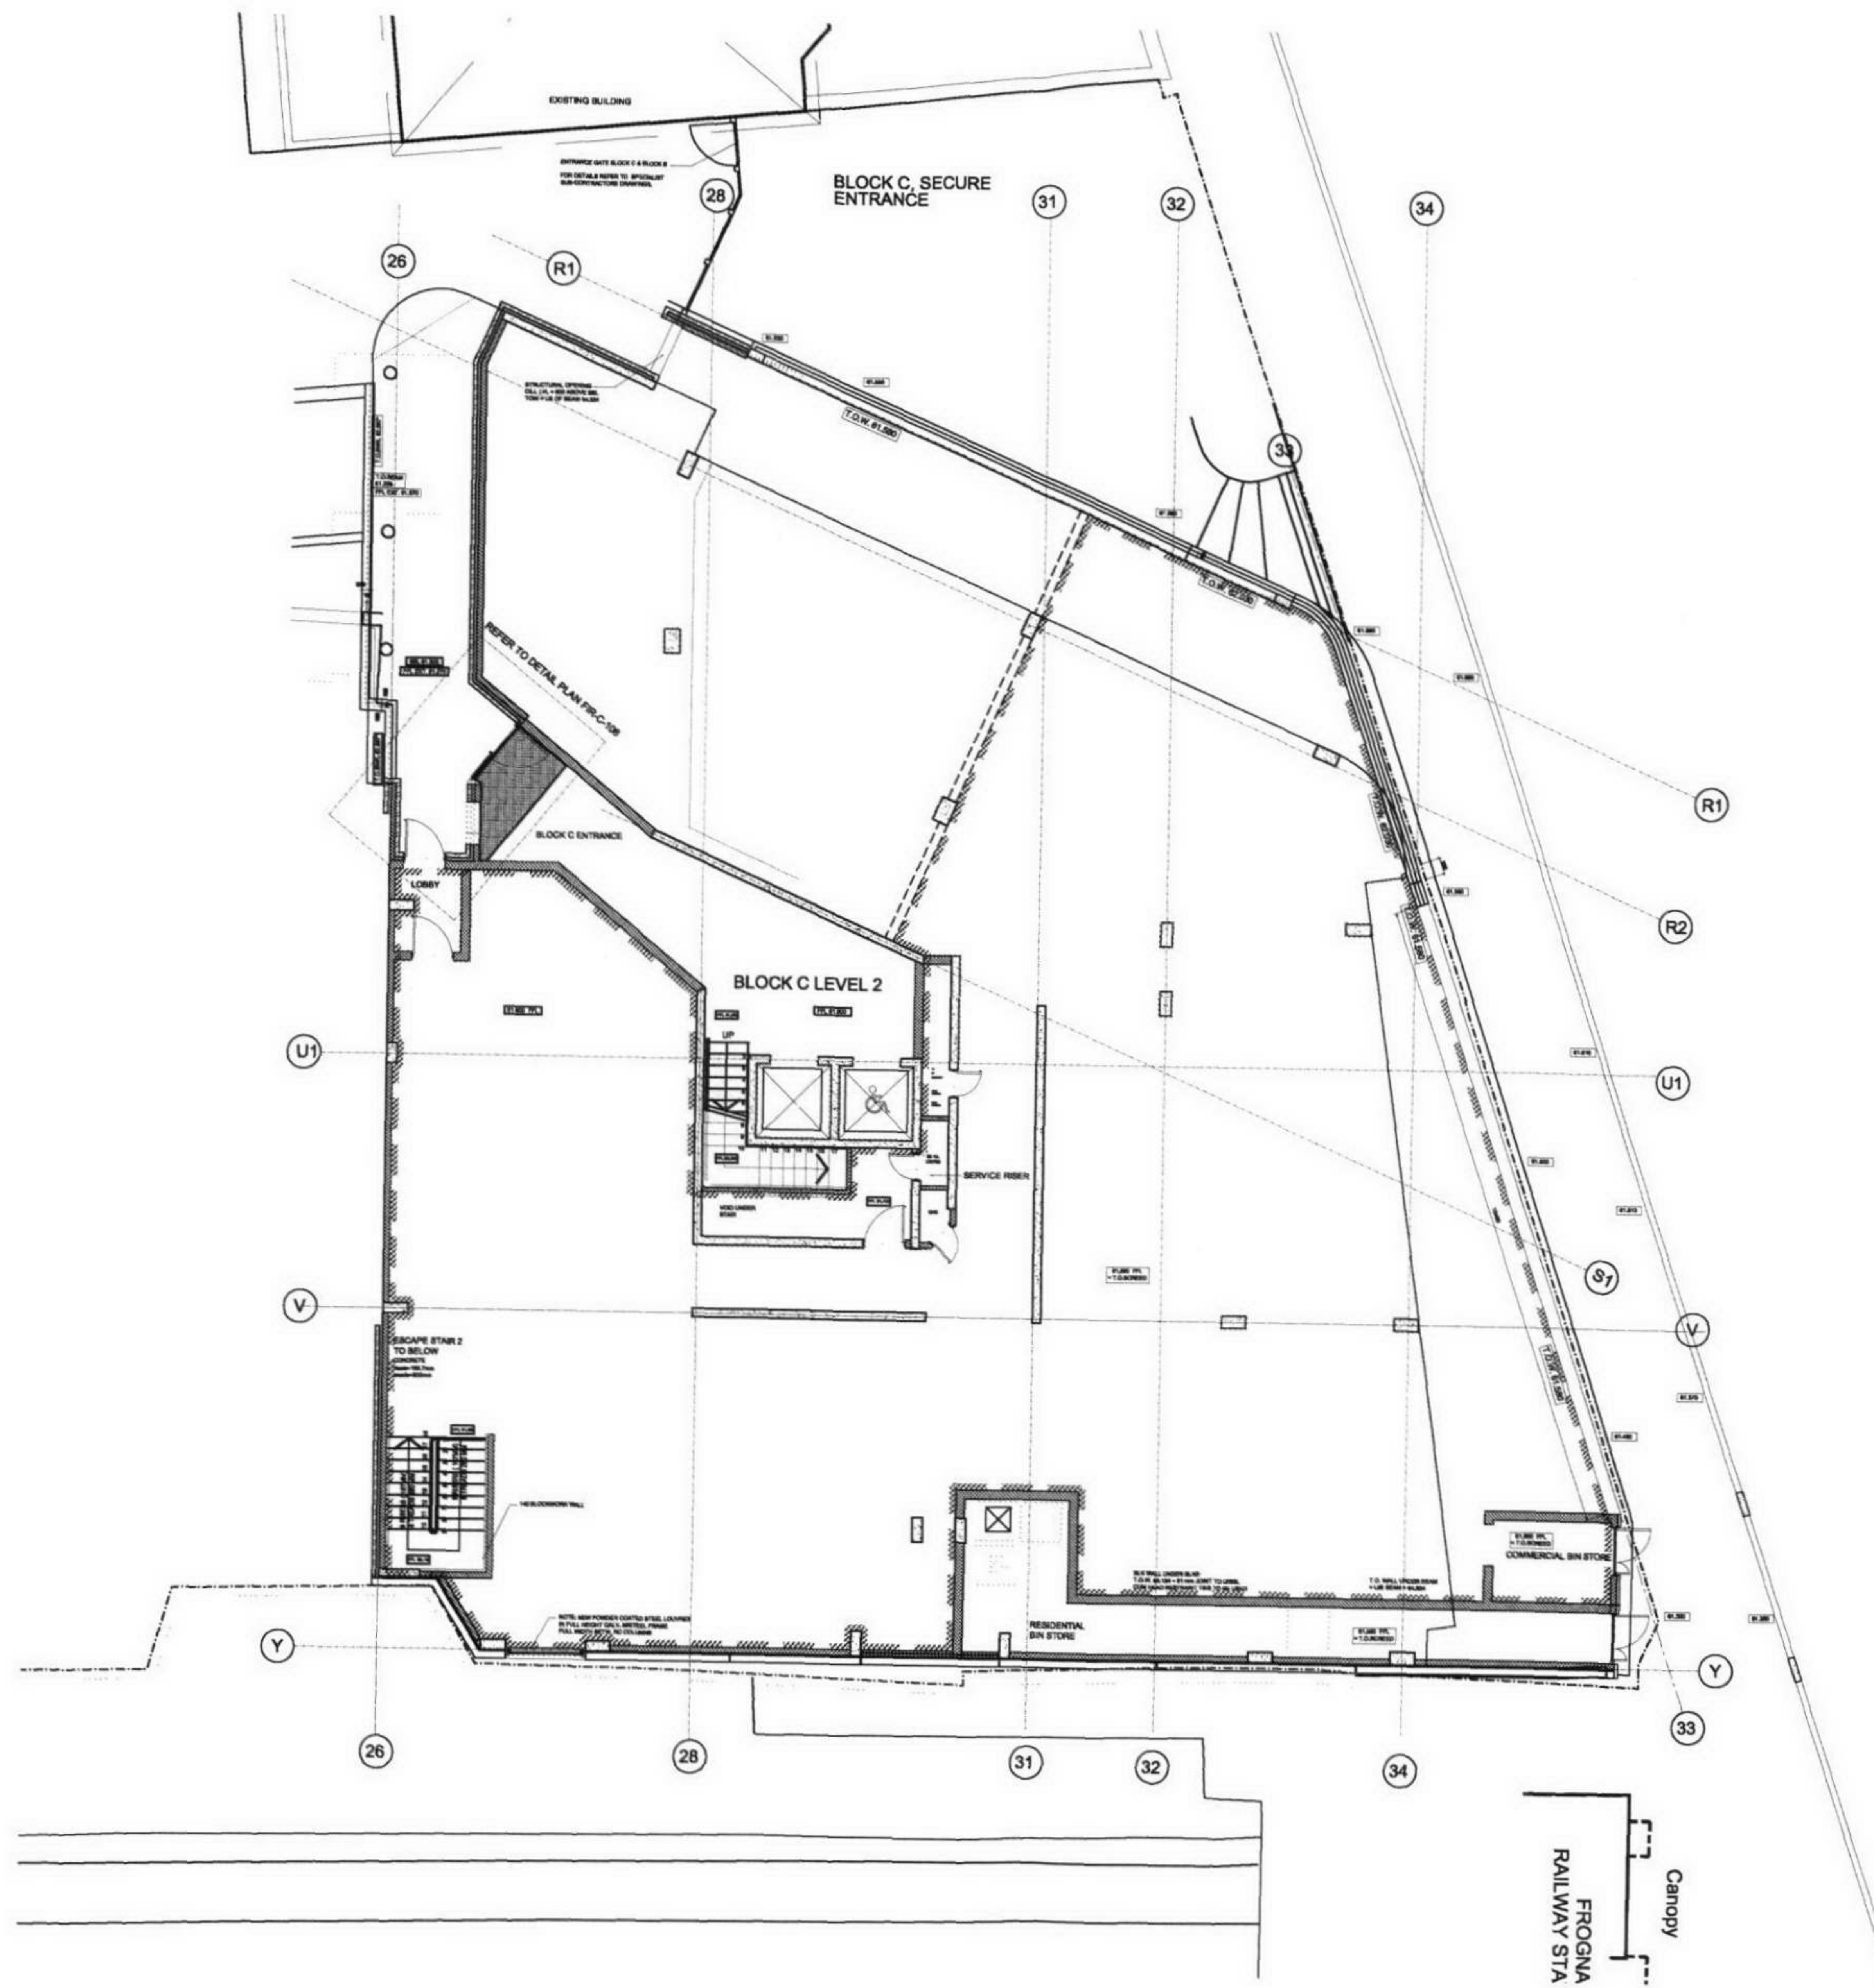

LEGEND
 ----- LINE OF DEMISE

date rev revisions

key plan

notes

DMFK Architects Ltd take no responsibility for dimensions obtained by scaling from this drawing. If no dimension is shown the recipient must ascertain the dimension specifically from the architect or by site measurement and may not rely on the drawing. Supply of the drawing in digital form is solely for convenience and no reliance may be placed on any data in digital form. All data must be checked against hard copy. This drawing is issued for design intent only and should not be used for construction unless stated.

copyright
 This drawing is the property of dmfk Architects Ltd. No disclosure or copy of it may be made without the written permission of dmfk Architects Ltd.

dmfk


DE METZ FORBES KNIGHT ARCHITECTS

address unit 4 250 finchley road london nw3 6dn t 020 7435 1144 f 020 7435 0884 mail info@dmfk.co.uk

project
MAISON COLONIALE
321-339 FINCHLEY ROAD


drawing title
EXISTING GROUND PLAN

client	scale at A1	scale at A3	drawn	date
MAISON COLONIALE LTD	1.50	1.200	GS	AUG 06
project no.	1460	drawing no.	revision	
			S004	

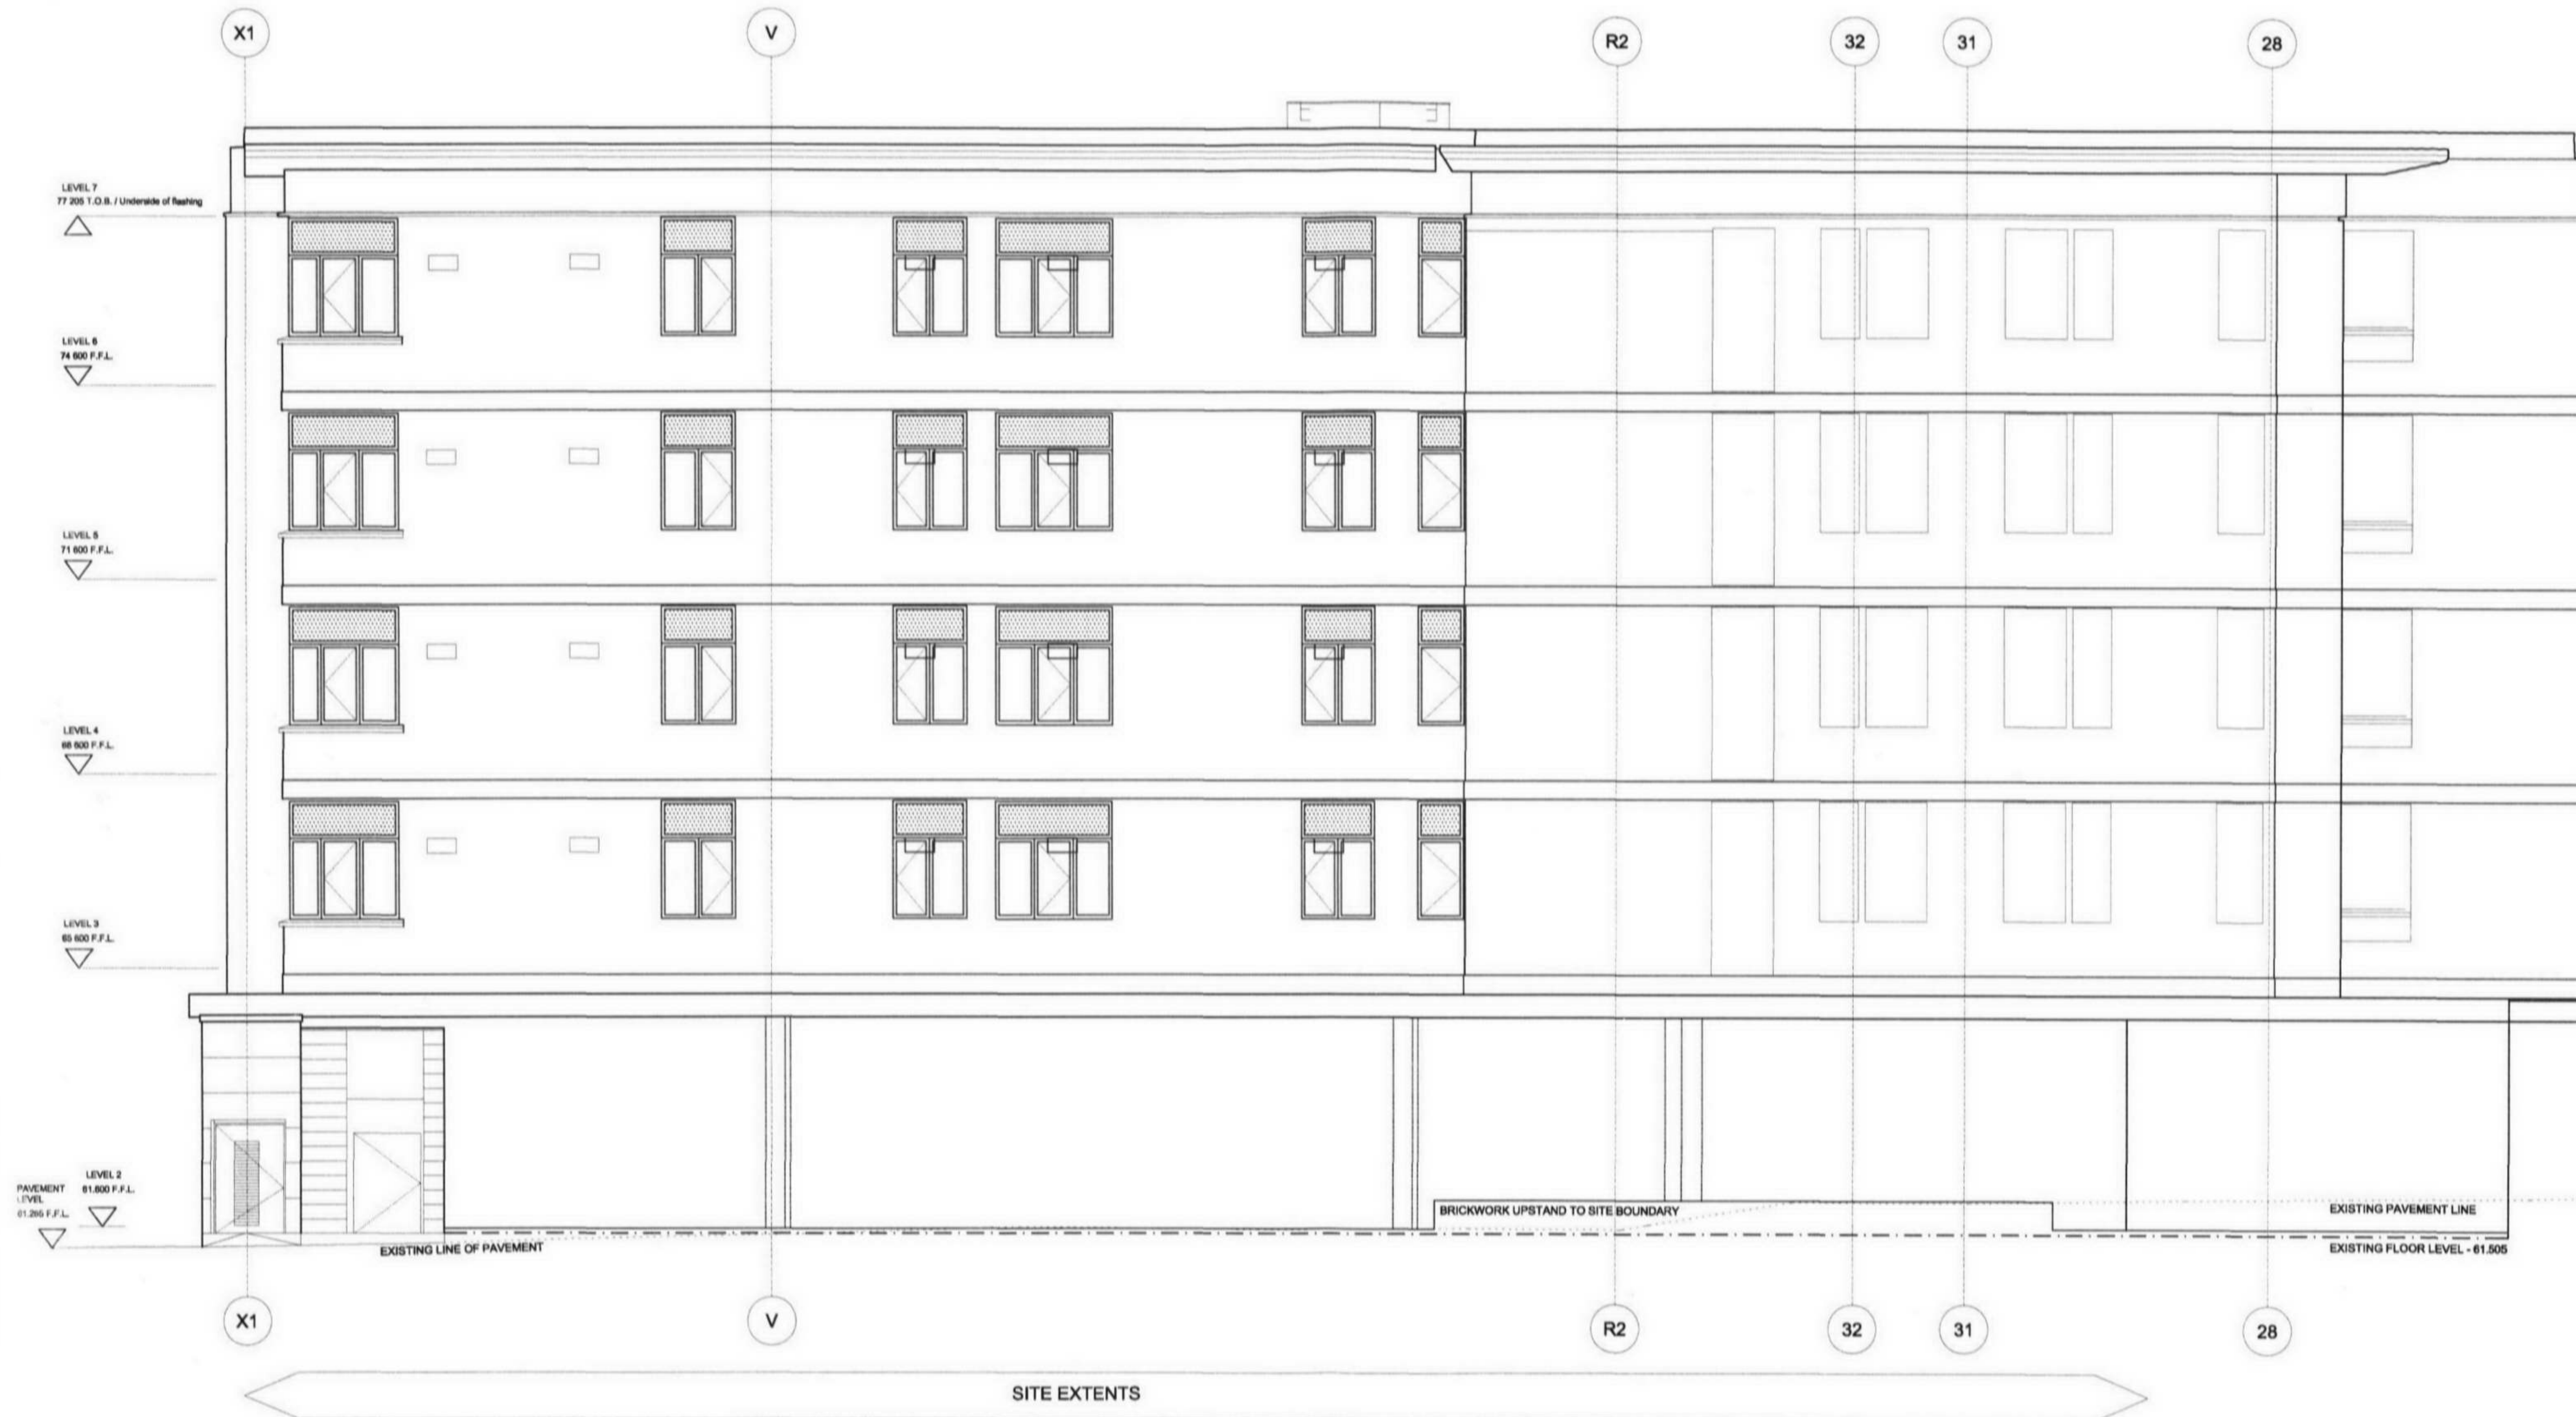

1010 rev revisions

key plan

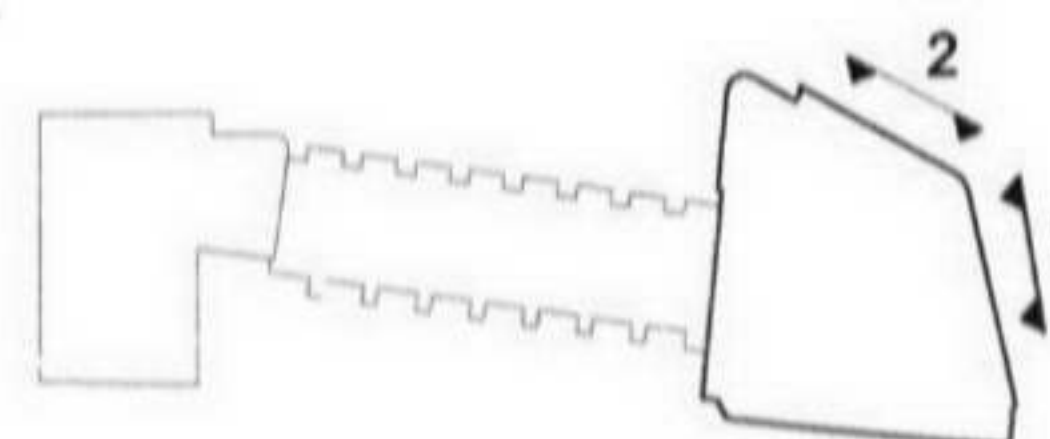

notes

DMFK Architects Ltd take no responsibility for dimensions obtained by scaling from this drawing. If no dimension is shown the recipient must ascertain the dimension specifically from the architect or by site measurement and may not rely on the drawing. Supply of the drawing in digital form is solely for convenience and no reliance may be placed on any data in digital form. All data must be checked against hard copy. This drawing is issued for design intent only and should not be used for construction unless stated.

copyright
This drawing is the property of dMFK Architects Ltd. No disclosure or copy of it may be made without the written permission of dMFK Architects Ltd.

dMFK

DE METZ FORBES KNIGHT ARCHITECTS

address unit 4 250 finchley road london nw3 8dn t 020 7435 1144 f 020 7435 0884 mail info@dmfk.co.uk

project drawing title

MAISON COLONIALE EXISTING FINCHLEY ROAD

client scale at A1 scale at A3 drawn date

MAISON COLONIALE LTD 1.50 1.100 GS AUG 06


project no. drawing no. revision

1460 S005



date rev revisions

key plan

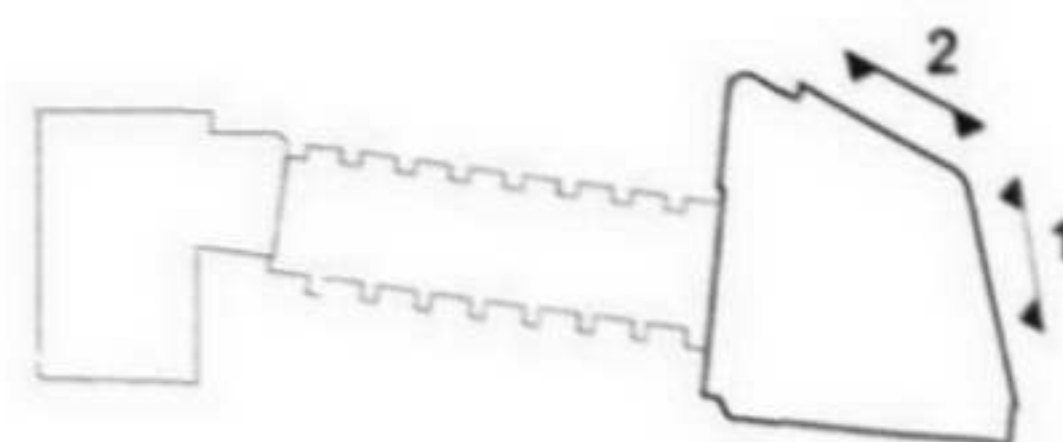

notes


DMFK Architects Ltd take no responsibility for dimensions obtained by scaling from this drawing. If no dimension is shown the recipient must ascertain the dimension specifically from the architect or by site measurement and may not rely on the drawing. Supply of the drawing in digital form is solely for convenience and no reliance may be placed on any data in digital form. All data must be checked against hard copy. This drawing is issued for design intent only and should not be used for construction unless stated.

copyright
This drawing is the property of dMFK Architects Ltd. No disclosure or copy of it may be made without the written permission of dMFK Architects Ltd.

dMFK

DE METZ FORBES KNIGHT ARCHITECTS

address	unit 4 250 finchley road london nw3 6dn	t 020 7435 1144	f 020 7435 0884	mail	info@dmfk.co.uk
project	drawing title				
	EXISTING FINCHLEY ROAD				
	ELEVATION 2				
client	scale at A1	scale at A3	drawn	date	
MAISON COLONIALE LTD	1.50	1.100	GS	AUG 06	
	project no.	drawing no.	revision		
	1460	S006			

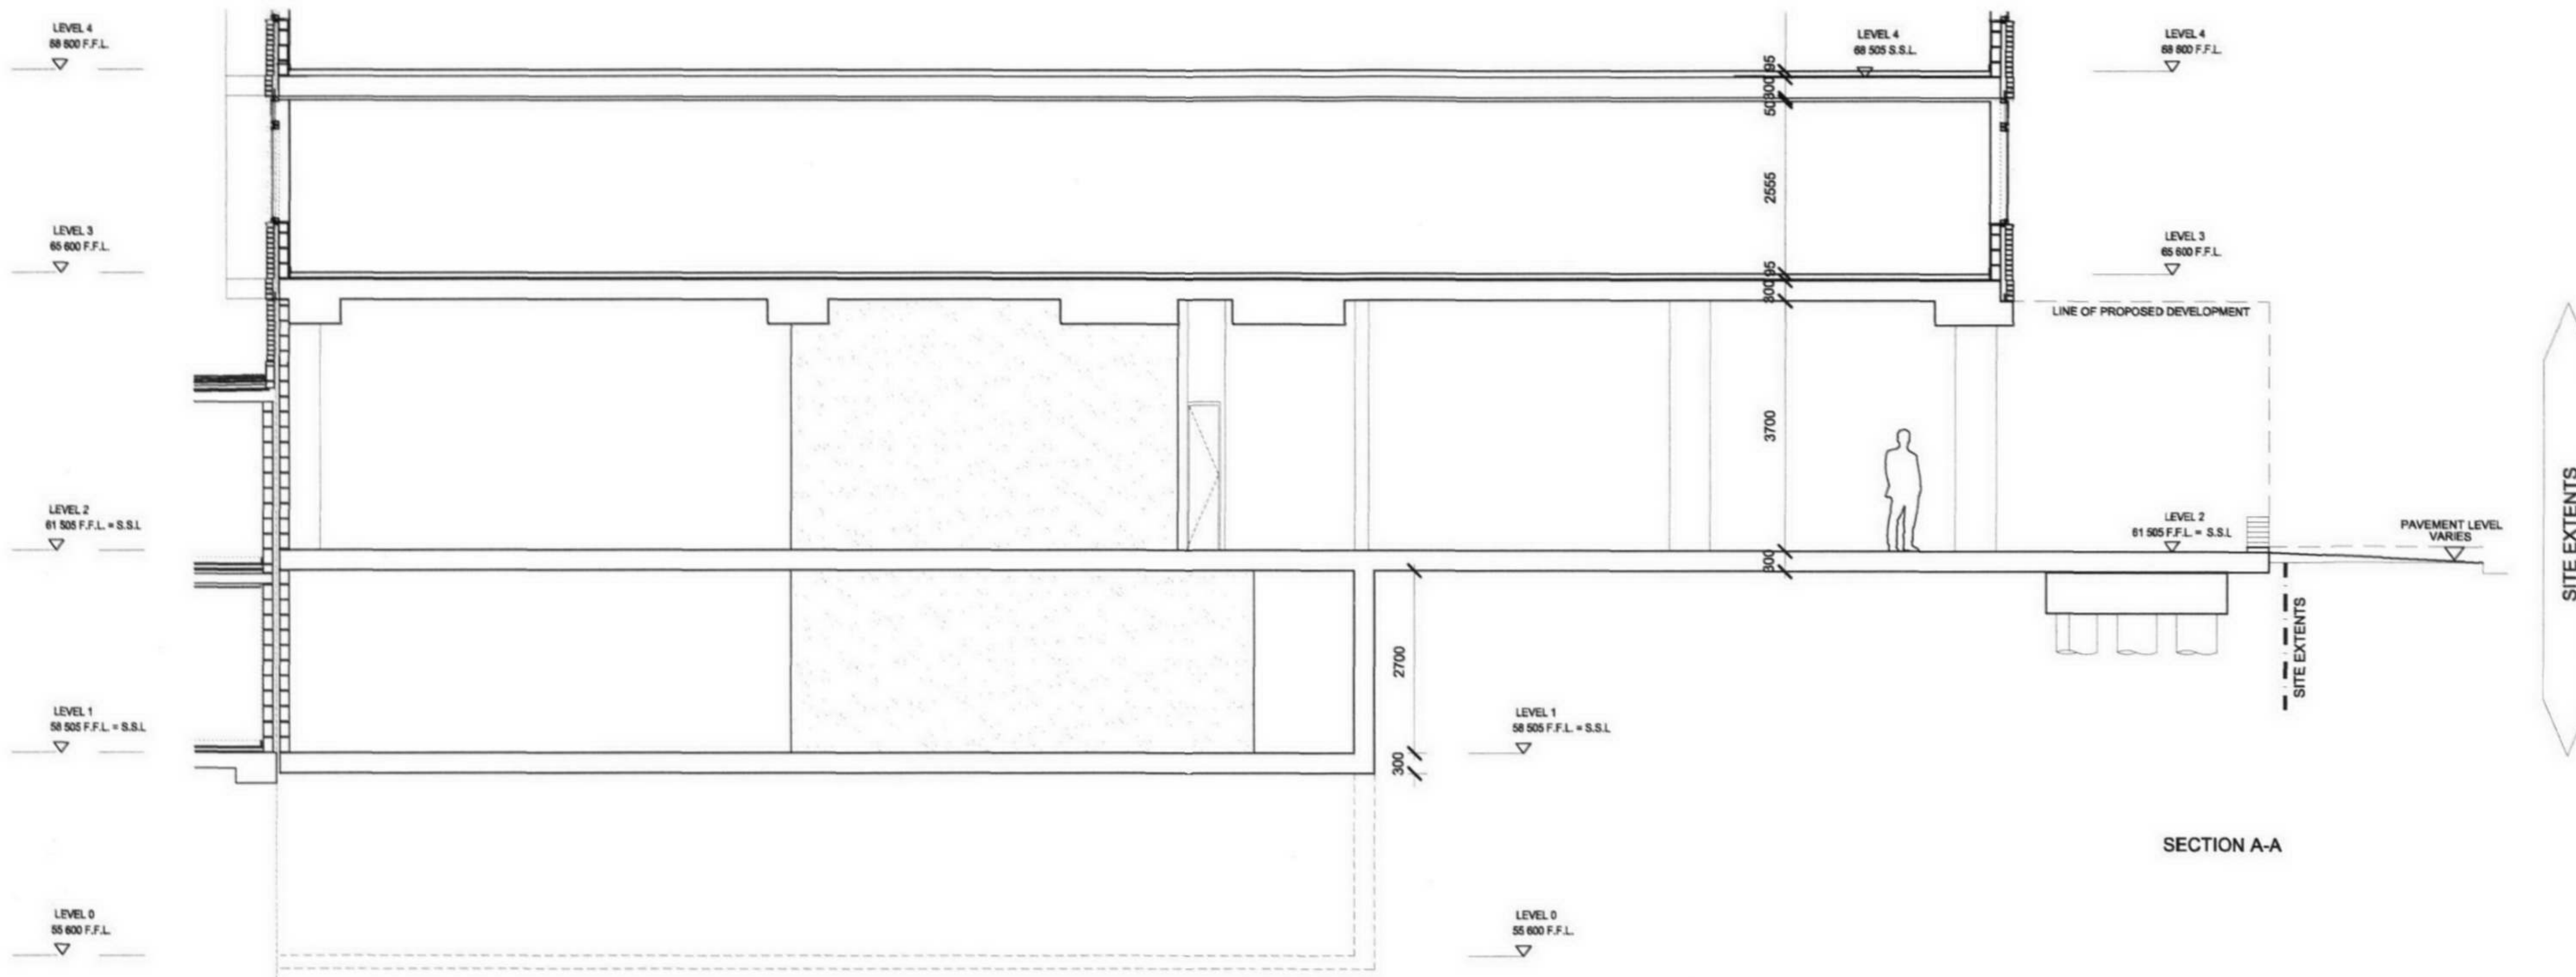


SECTION A-A

date rev revisions

key plan

notes

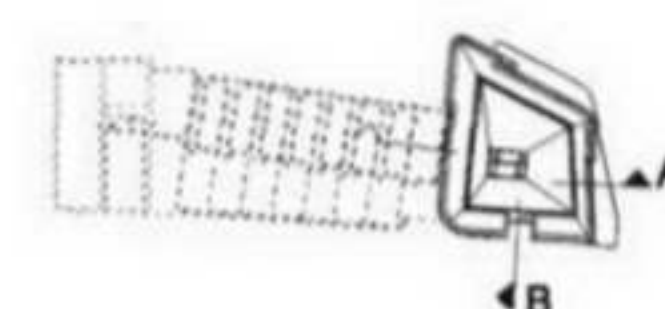

DMFK Architects Ltd take no responsibility for dimensions obtained by scaling from this drawing. If no dimension is shown the recipient must ascertain the dimension specifically from the architect or by site measurement and may not rely on the drawing. Supply of the drawing in digital form is solely for convenience and no reliance may be placed on any data in digital form. All data must be checked against hard copy. This drawing is issued for design intent only and should not be used for construction unless stated.

copyright
This drawing is the property of dMFK Architects Ltd. No disclosure or copy of it may be made without the written permission of dMFK Architects Ltd.

dMFK

DE METZ FORBES KNIGHT ARCHITECTS

address unit 4 250 Finchley road london nw3 8dn t 020 7435 1144 f 020 7435 0884 mail info@dmfk.co.uk

project drawing title

MAISON COLONIALE EXISTING SECTION A-A

client scale at A1 scale at A3 drawn date

MAISON COLONIALE LTD 1.50 1.100 GS AUG 06

project no. drawing no. revision

1460 S007