



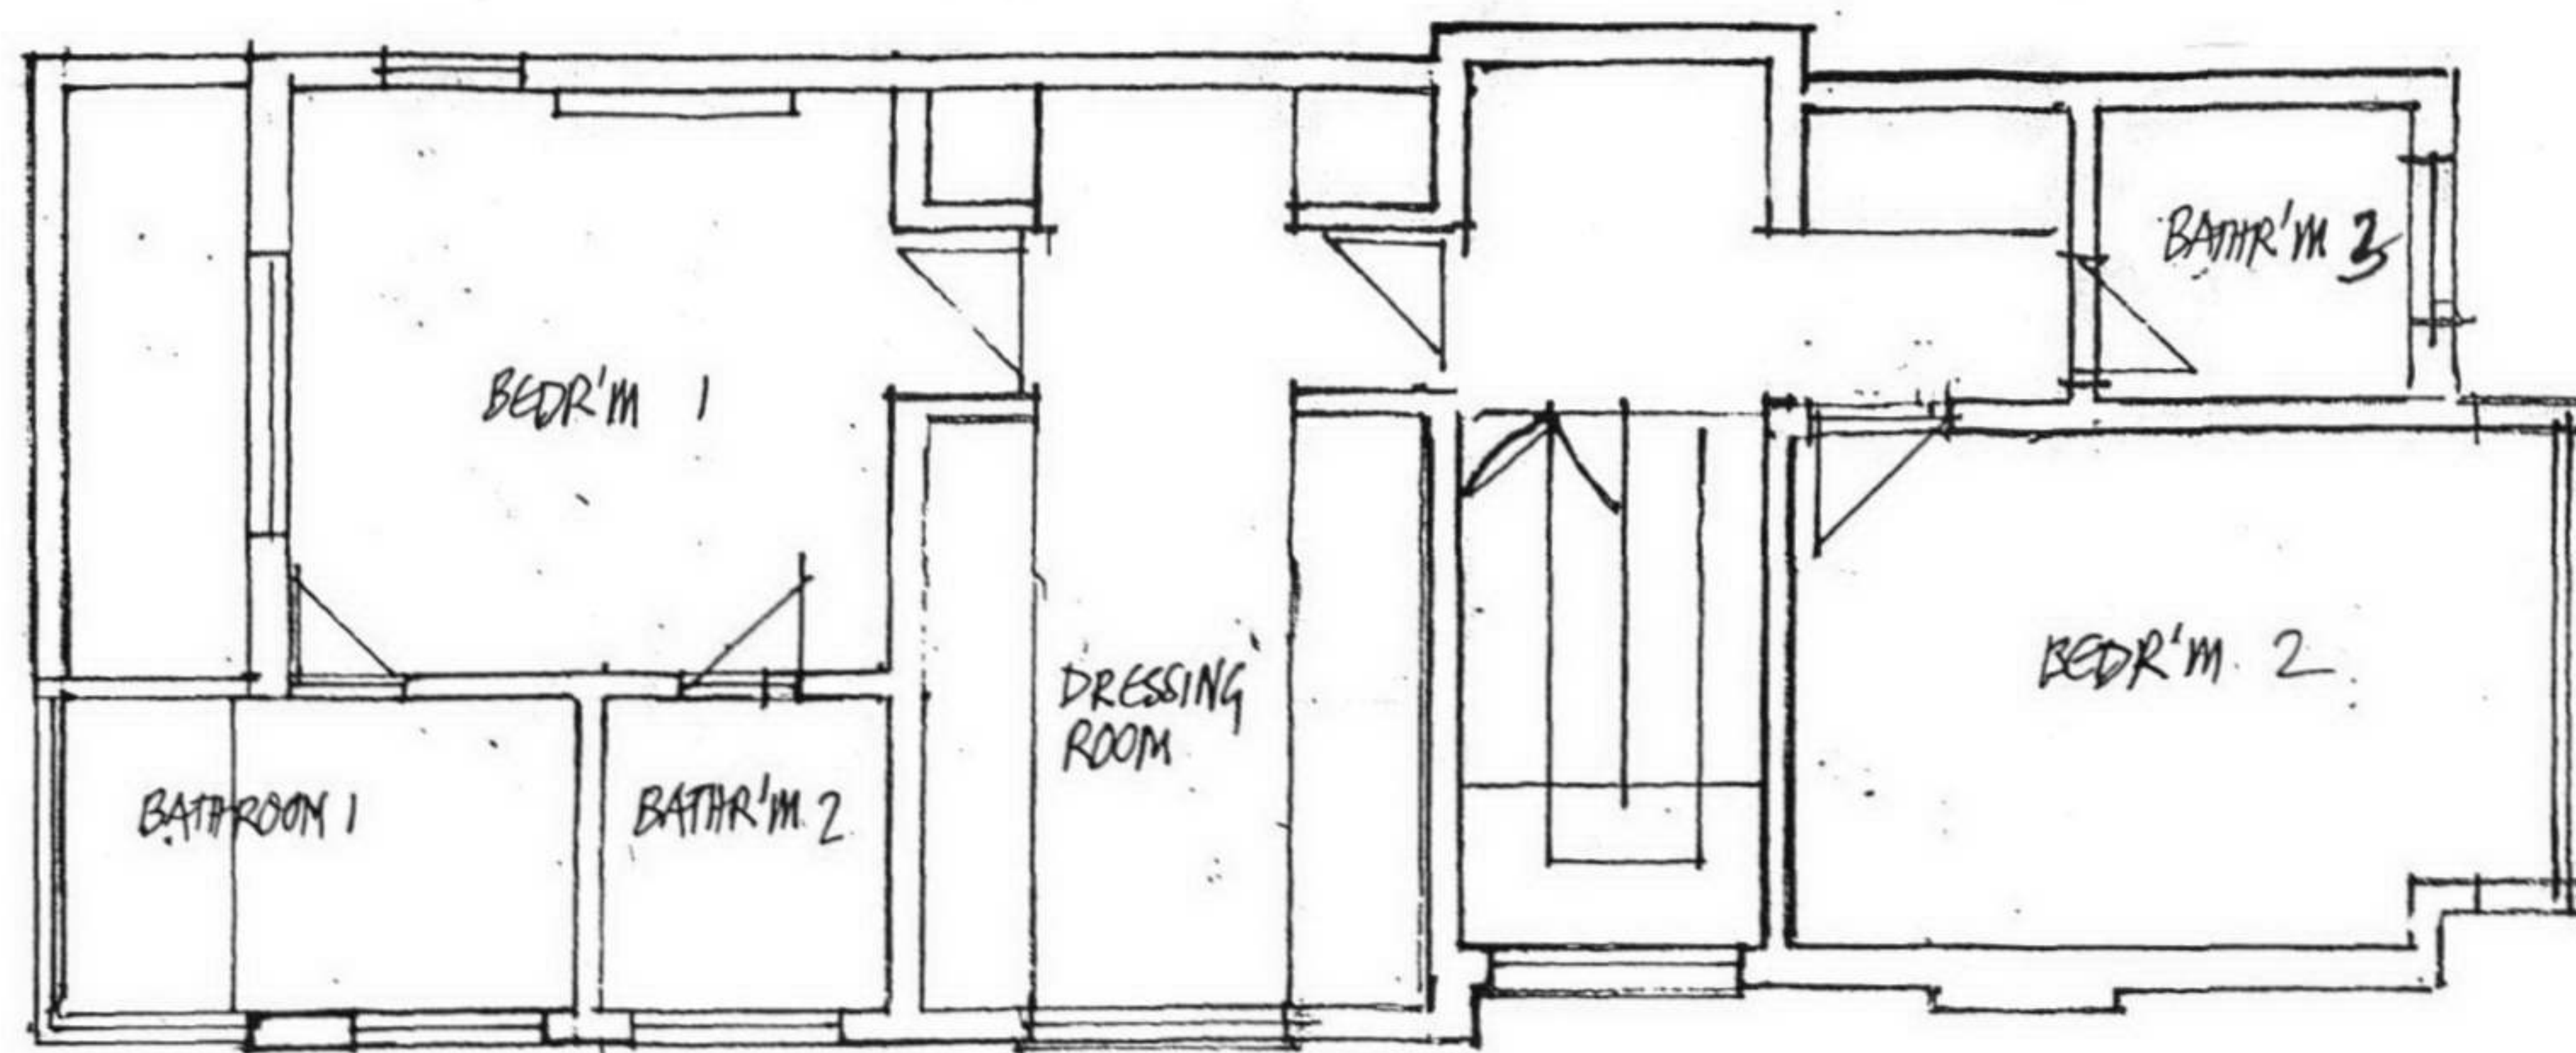

FIRST FLOOR PLAN

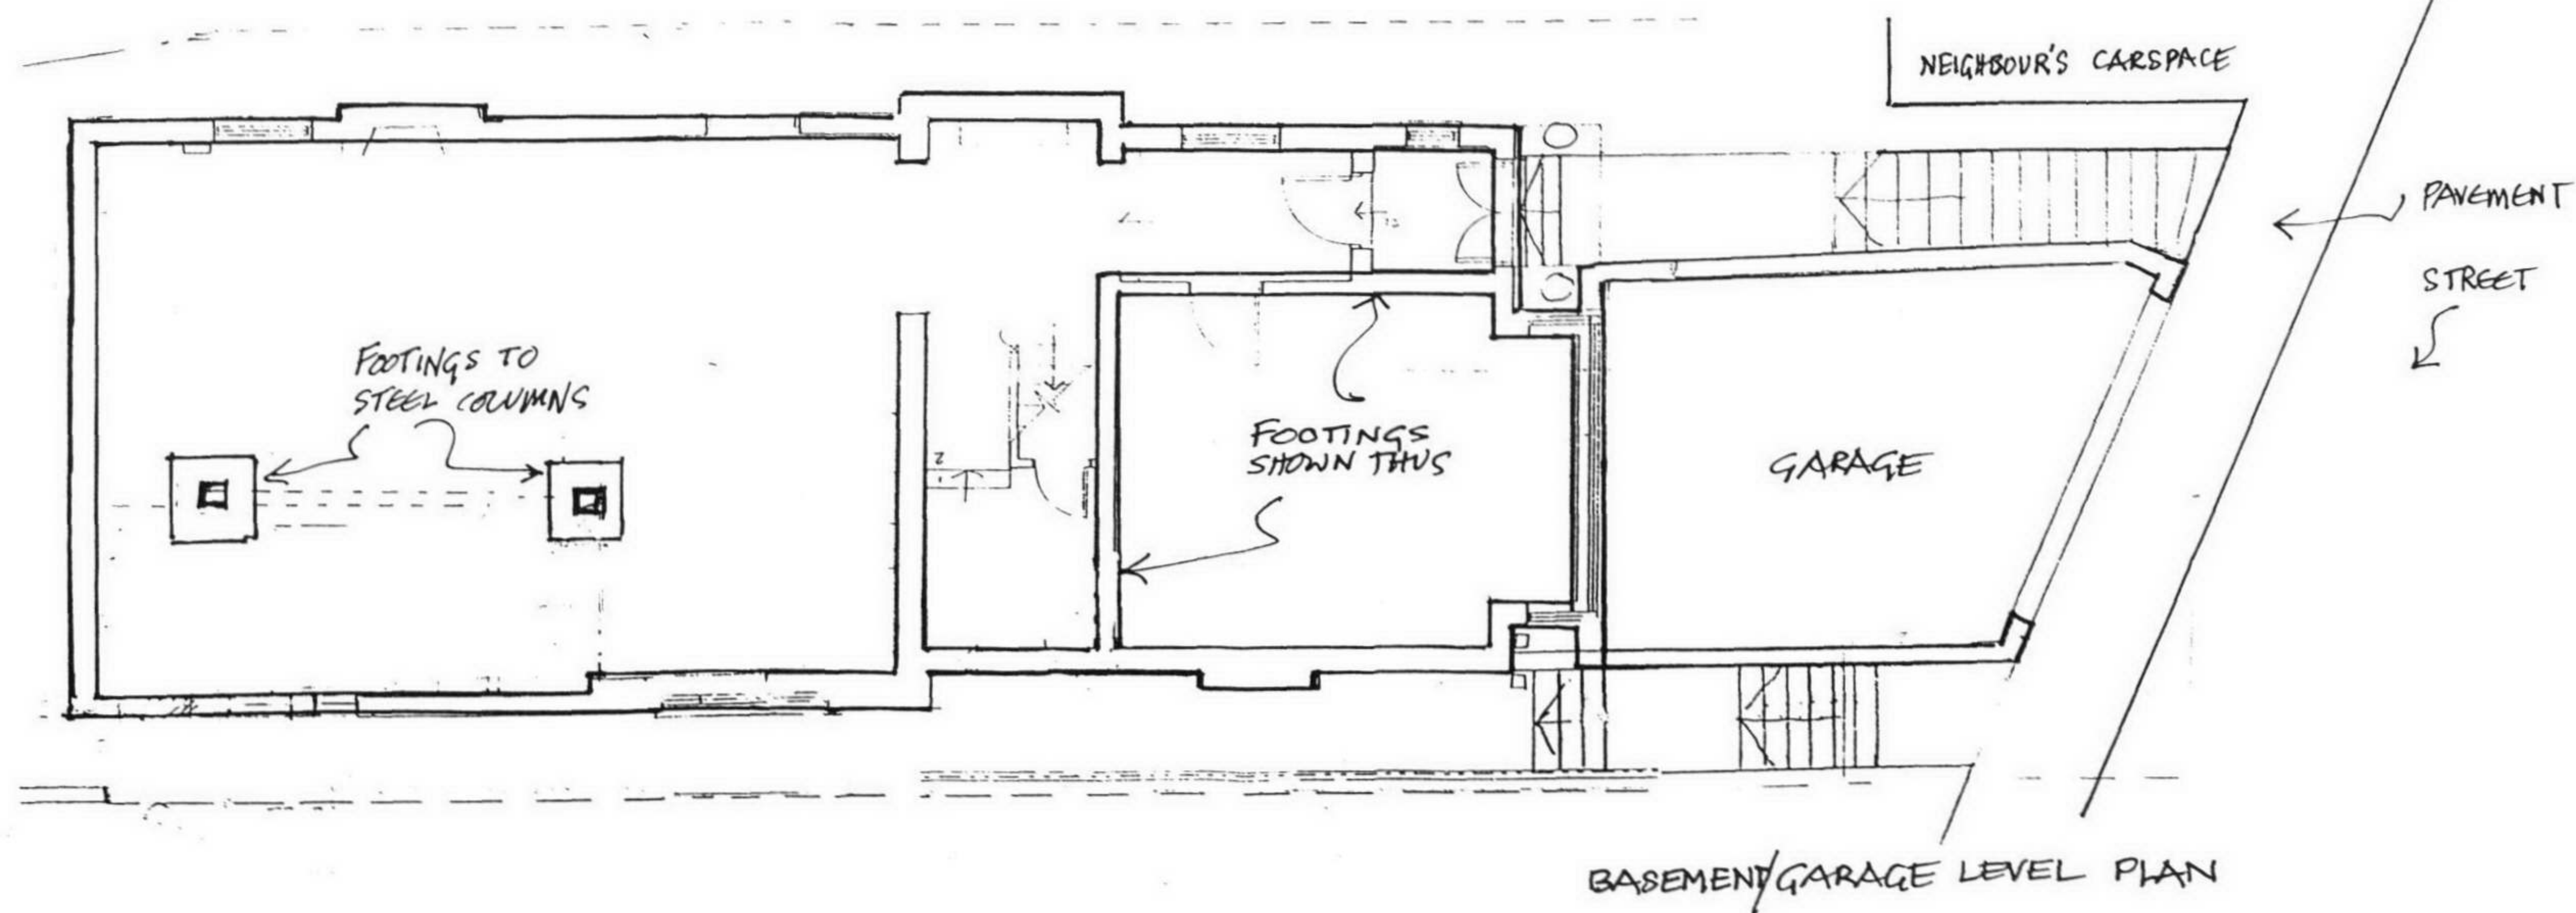

BASEMENT/GARAGE LEVEL PLAN


PL 32

SURVEY 1100
50 PLATTS LANE
LONDON NW3

TIM BRUCE-DICK ARCHITECT
114 ALBERT STREET
LONDON NW1 7NE
ph 020 7485 8976
fax 020 7267 7529



REAR ELEVATION

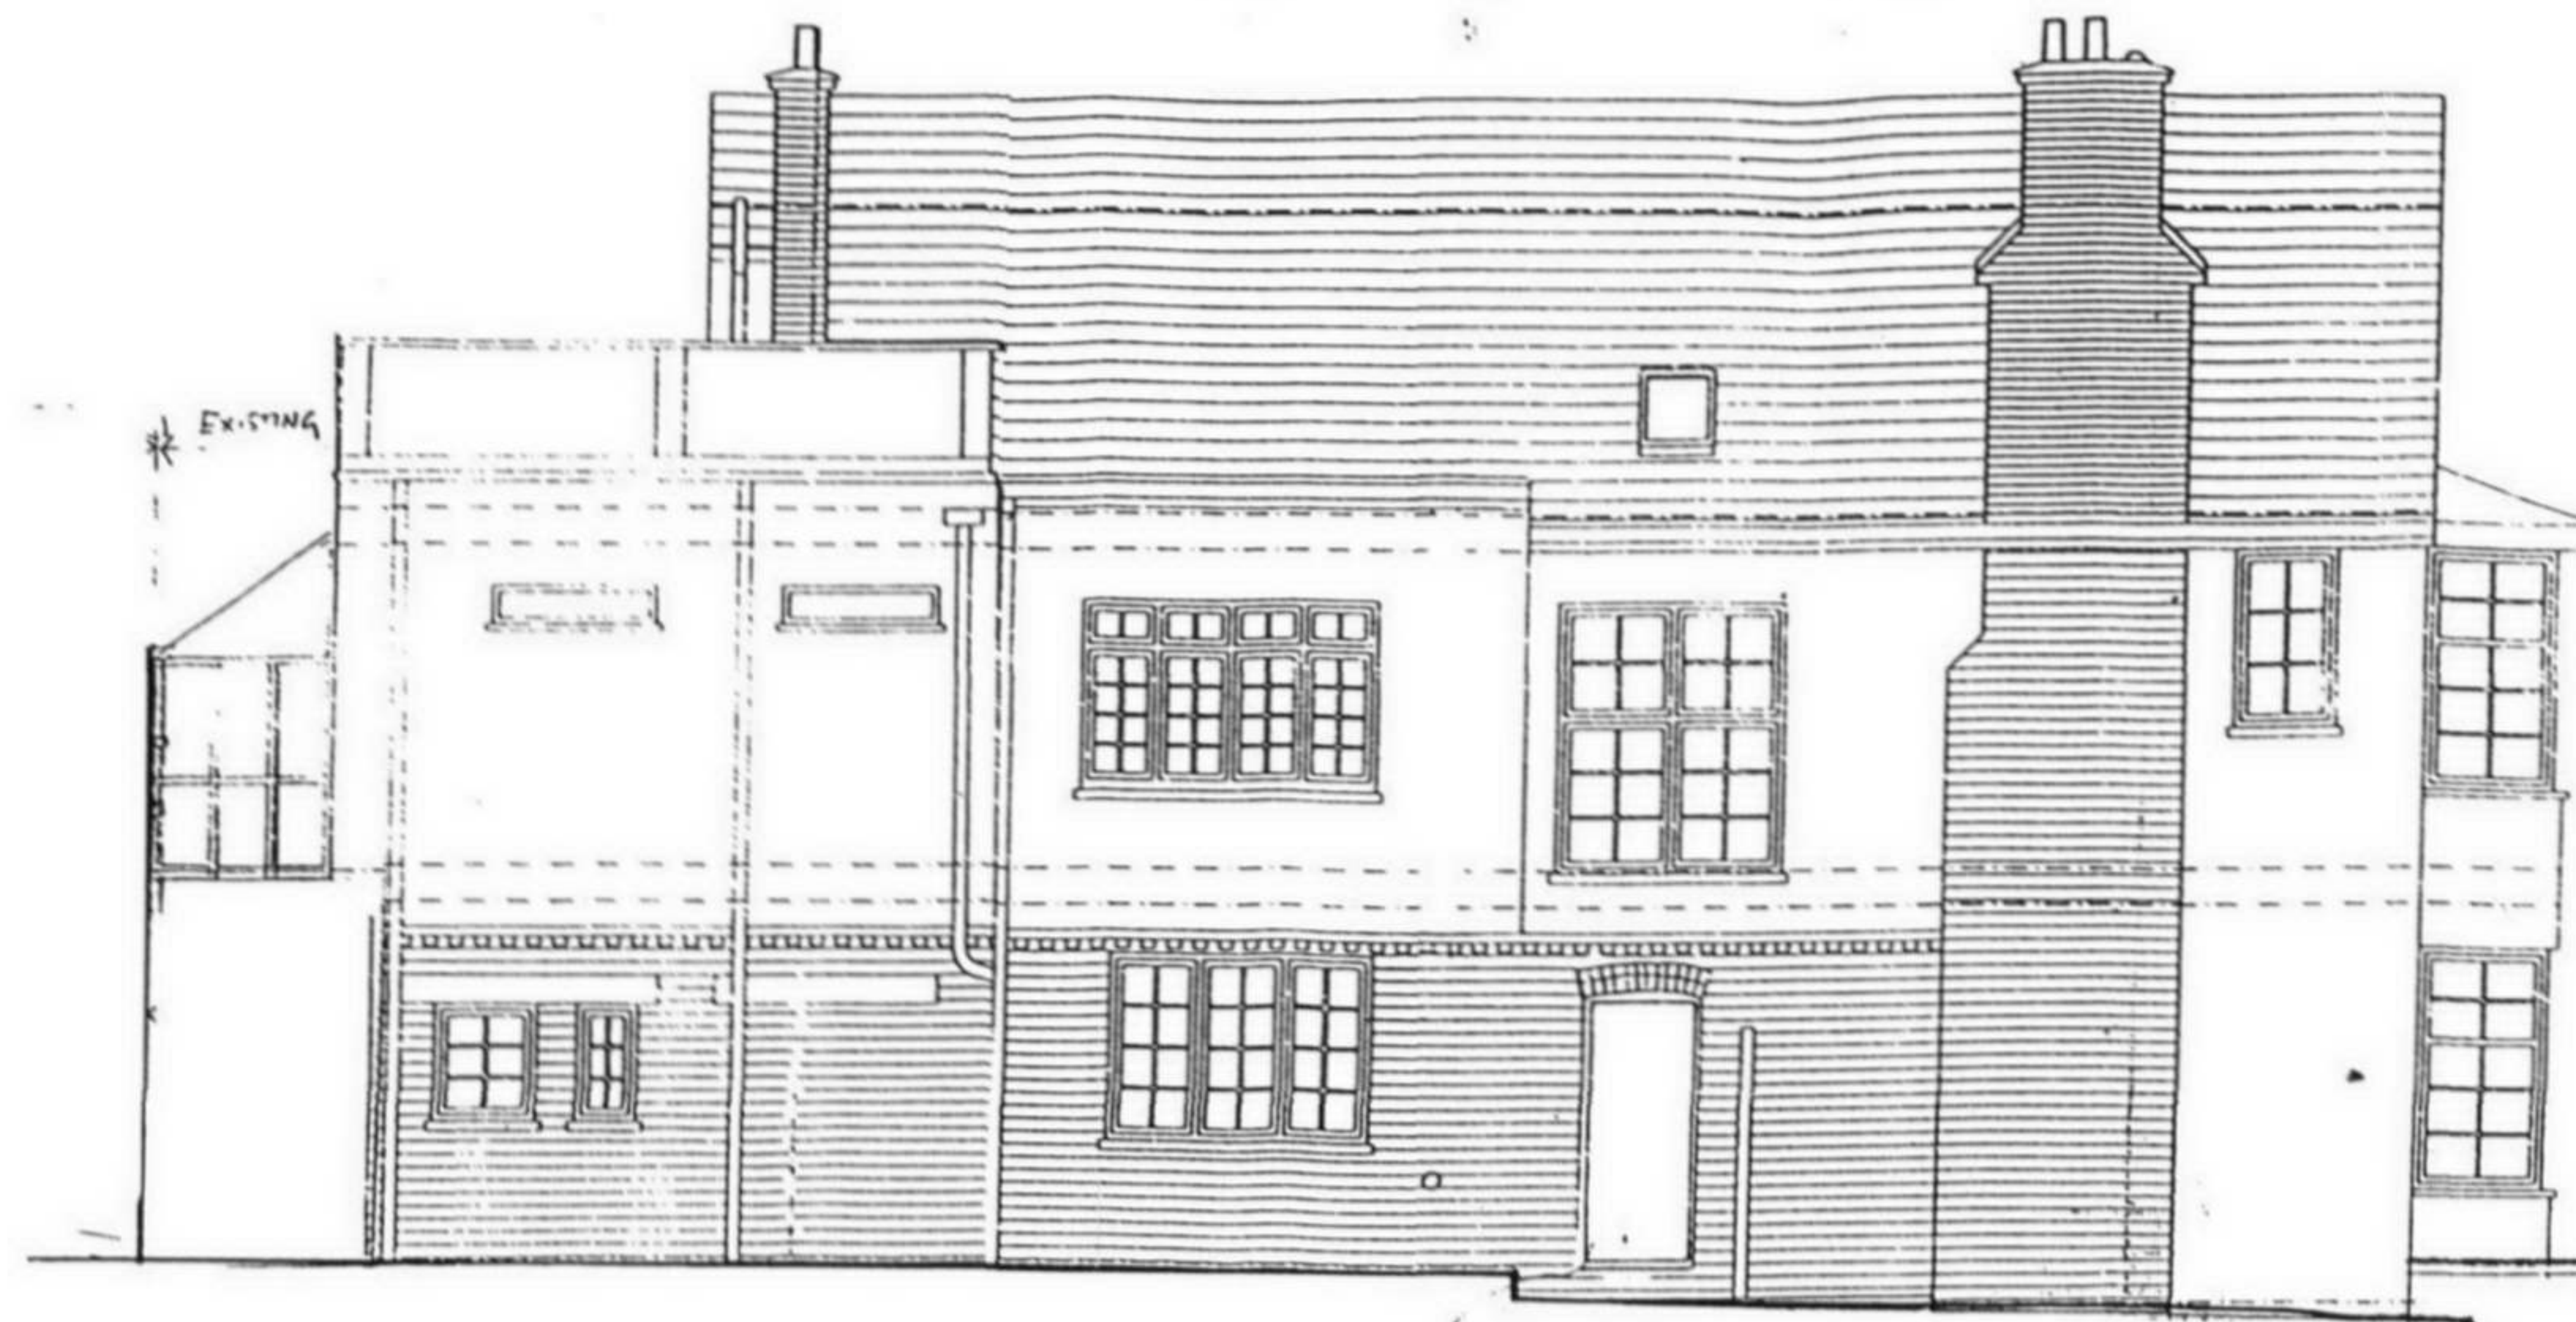

SIDE ELEVATION

↓ FIRST FLOOR LEVEL

↓ GROUND FLOOR LEVEL

↓ GARAGE LEVEL

BOUNDARY

BOUNDARY

TERRACE

PATIO

LIVINGR'M/DININGR'M

KITCHEN

STUDY

FLAT ROOF
TO GARAGE

PAVEMENT

BOUNDARY

NEIGHBOUR'S HOUSE

GROUND PLAN

PL33

SURVEY 1100
50 PLATTS LANE
LONDON NW3

TIM BRUCE-DICK ARCHITECT
114 ALBERT STREET
LONDON NW1 7NE
ph 020 7485 8976
fax 020 7267 7529



SURVEY REAR ELEVATION PHOTO
50 PLATTIS LANE NW3 PL34

TIM BRUCE-DICK ARCHITECT
114 ALBERT STREET
LONDON NW1 7NE
ph 020 7485 8976
fax 020 7267 7529


planning permission granted
2006/1258/P.

NEW WORK

BOUNDARY

BACK
EXTENSION
1.6 m.

BOUNDARY

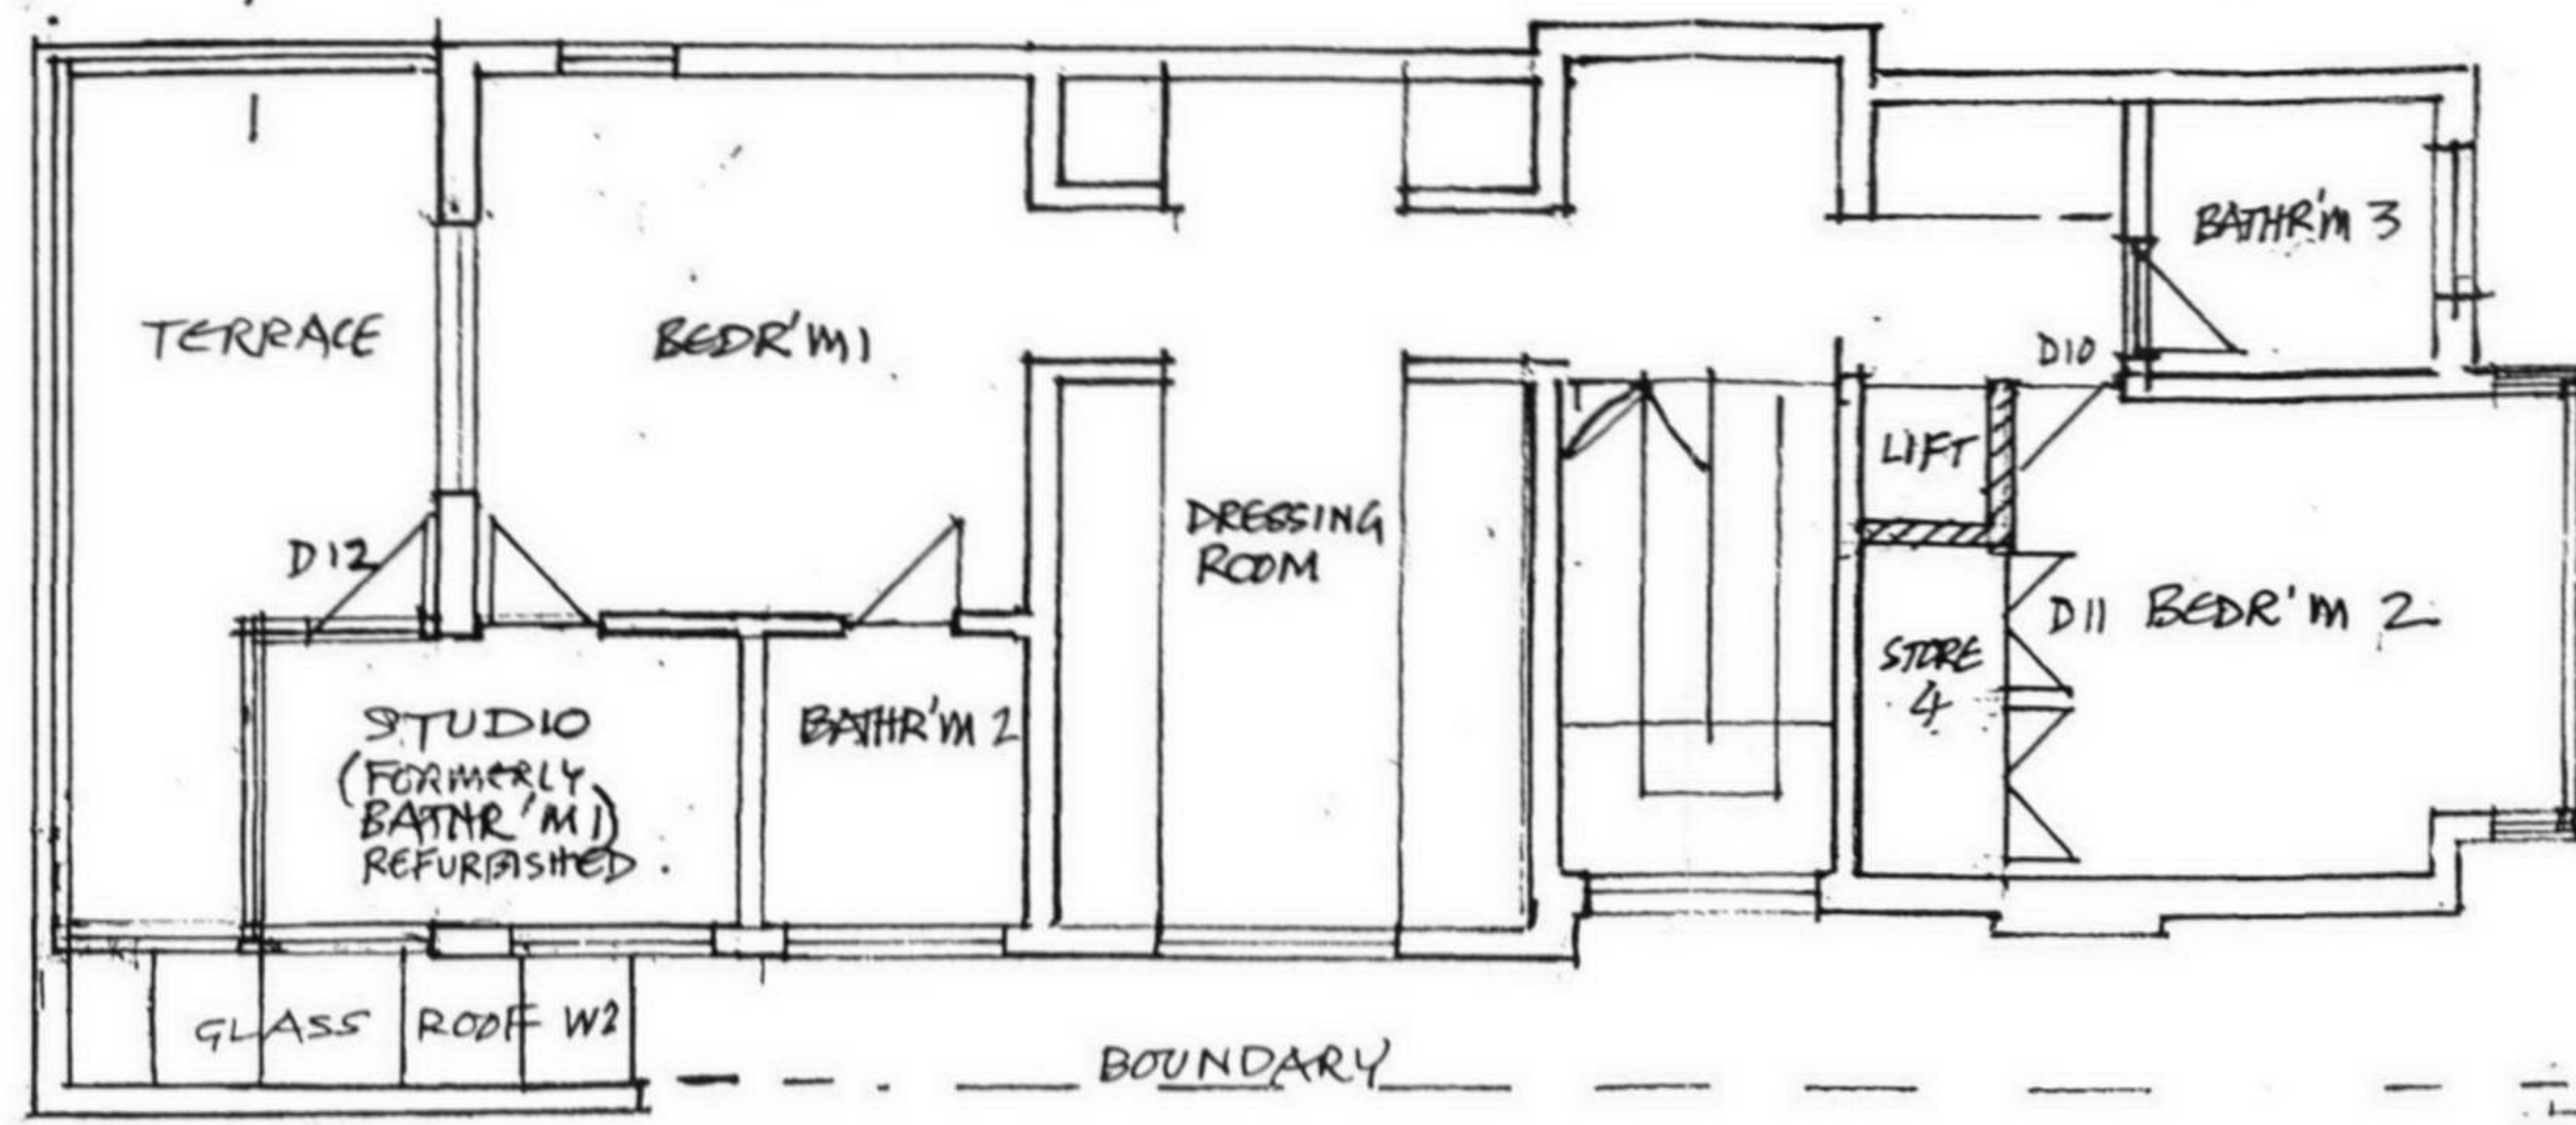


FIRST FLOOR PLAN

SIDE
EXTENSION
1.2 m.

BOUNDARY

BOUNDARY

BOUNDARY


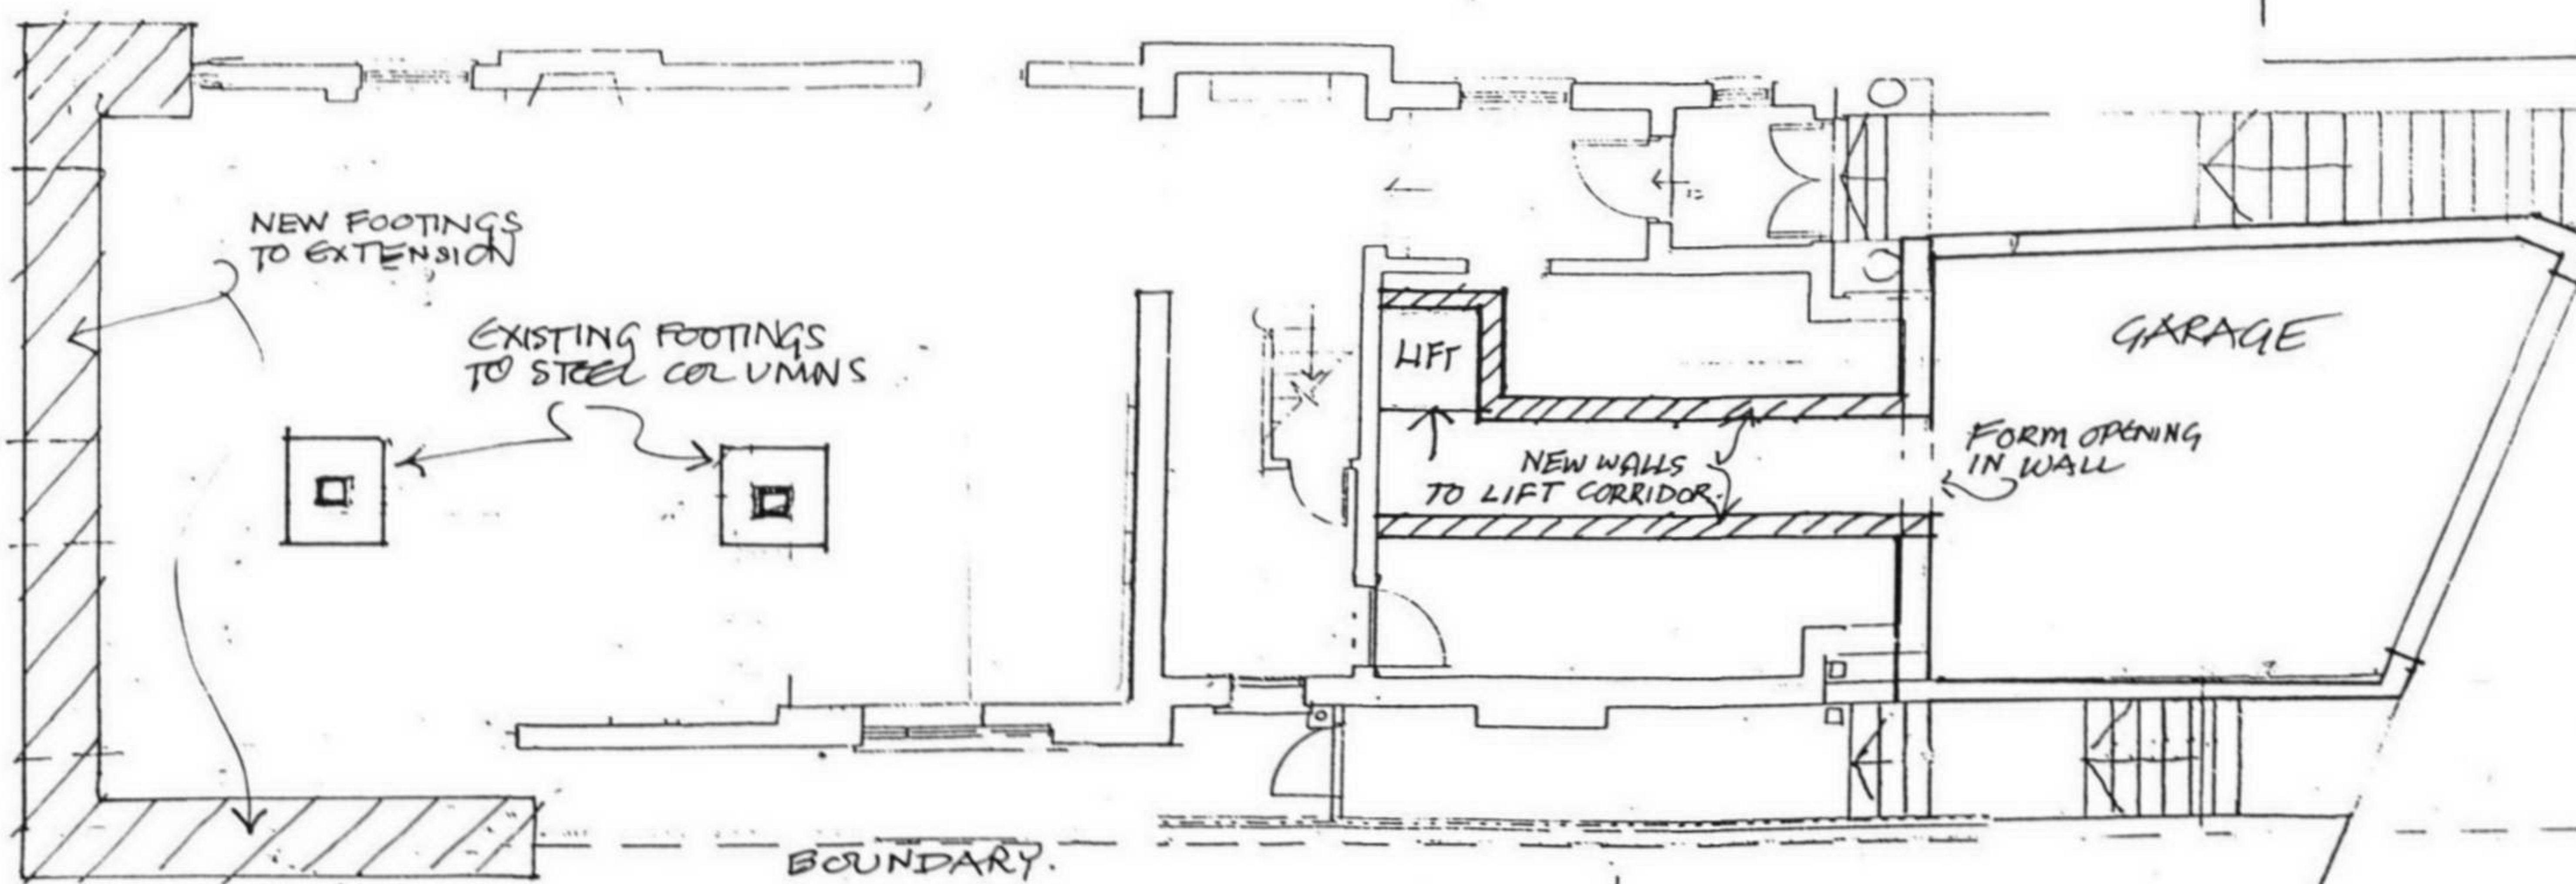


BASEMENT/GARAGE LEVEL PLAN.

PL 42

PROPOSAL 1:100
50 PLATTS LANE
LONDON NW3

TIM BRUCE-DICK ARCHITECT
114 ALBERT STREET
LONDON NW1 7NE
ph 020 7485 8976
fax 020 7267 7529

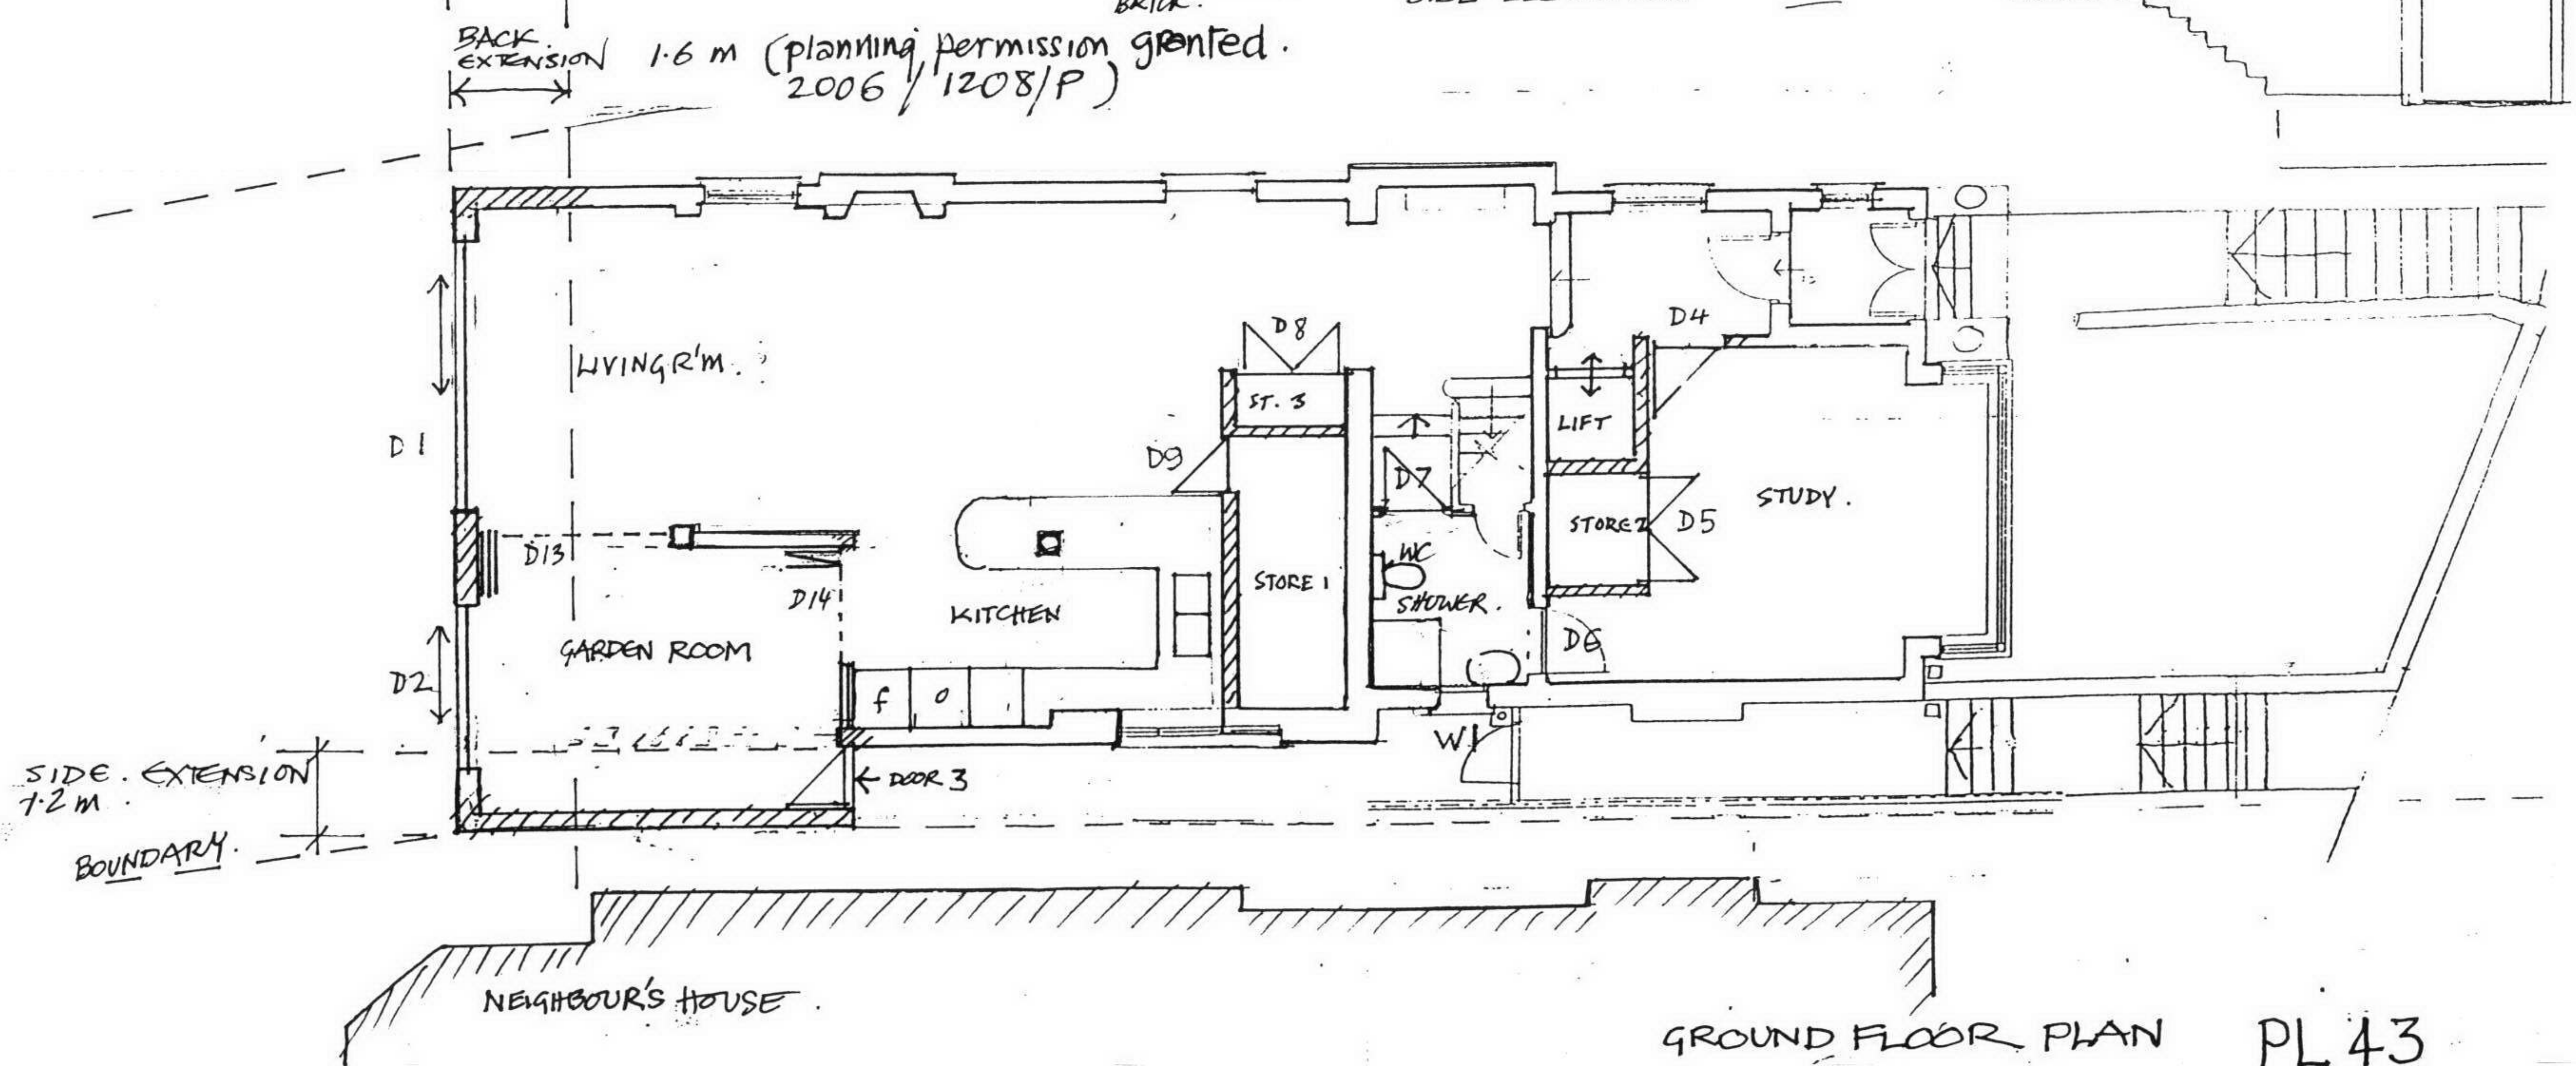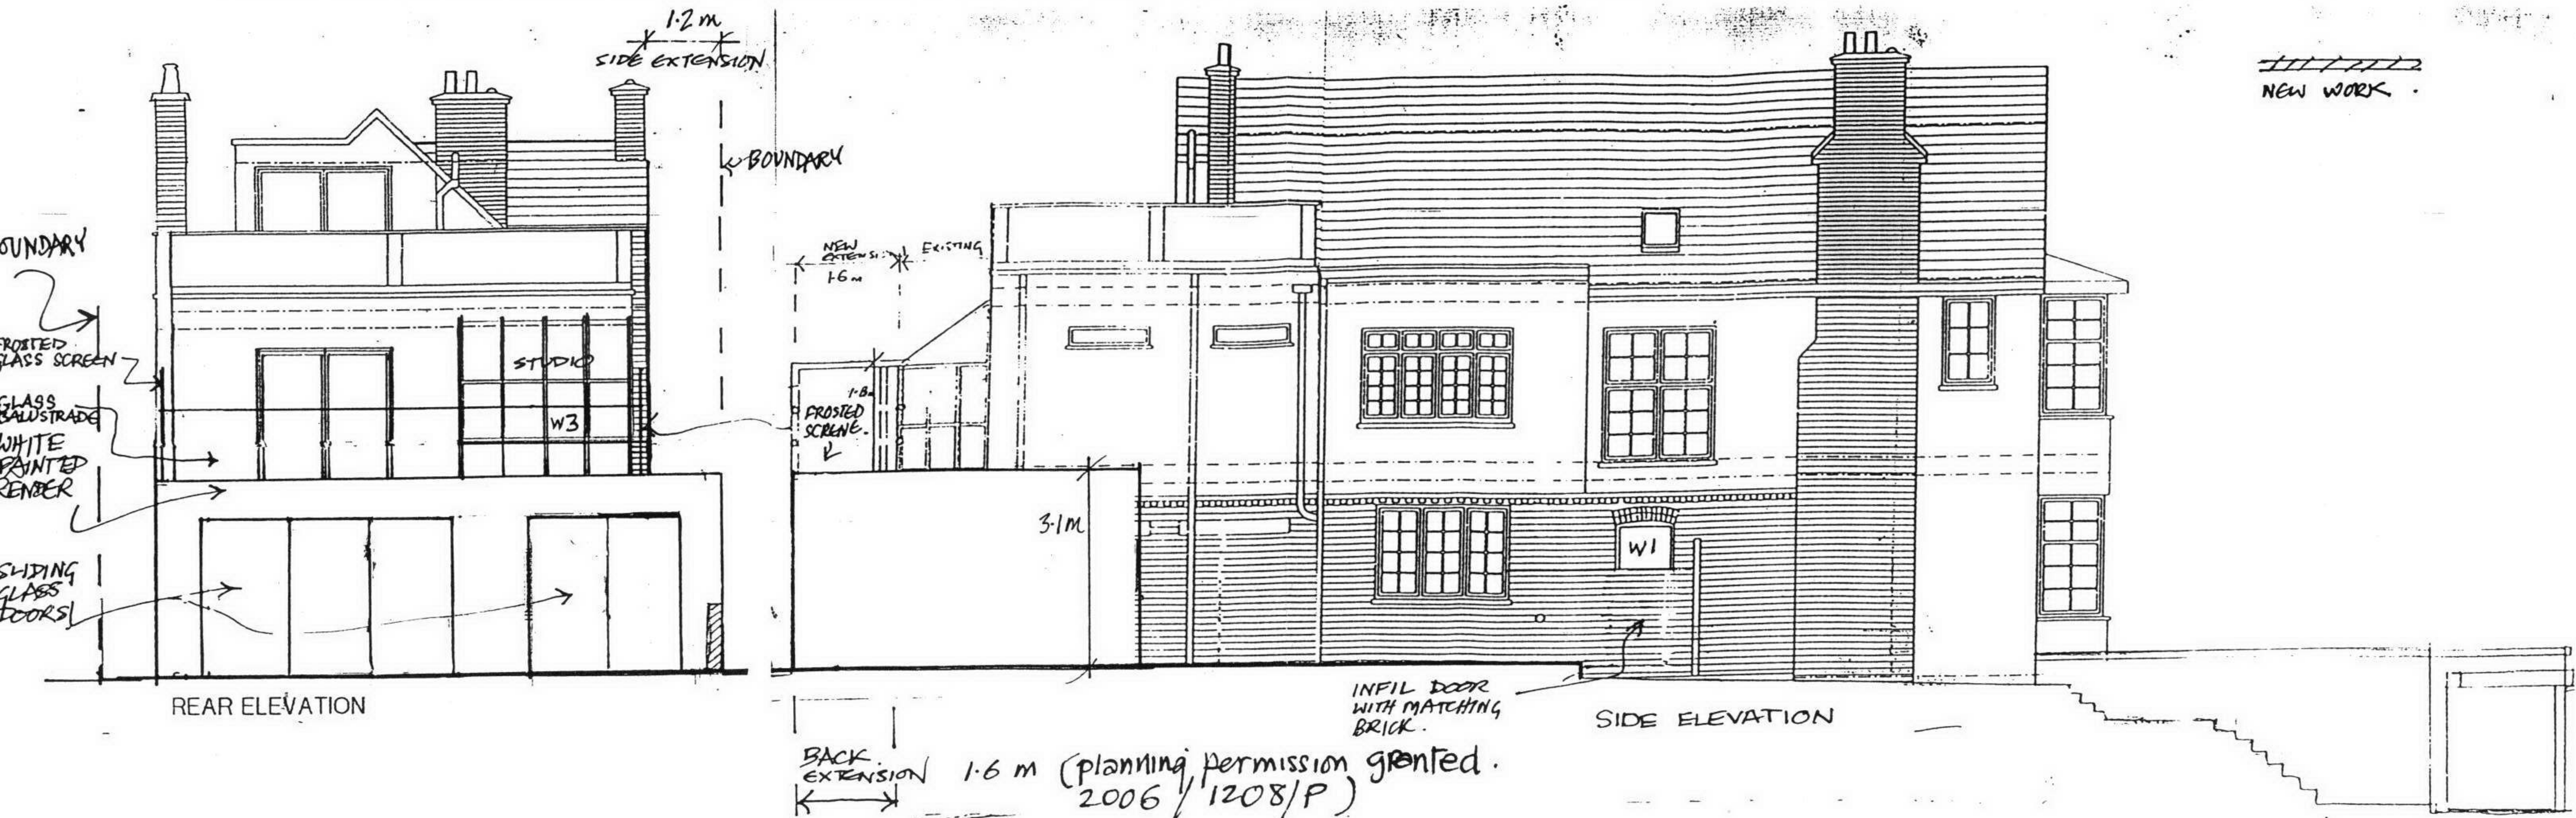


GROUND FLOOR PLAN PL 43

PROPOSAL 1:100
50 PLATTS LANE
LONDON NW3

TIM BRUCE-DICK ARCHITECT
114 ALBERT STREET
LONDON NW1 7NE
ph 020 7485 8976
fax 020 7267 7529



PROPOSAL REAR ELEVATION PHOTO
50 PLATTIS LANE NW3 PL44

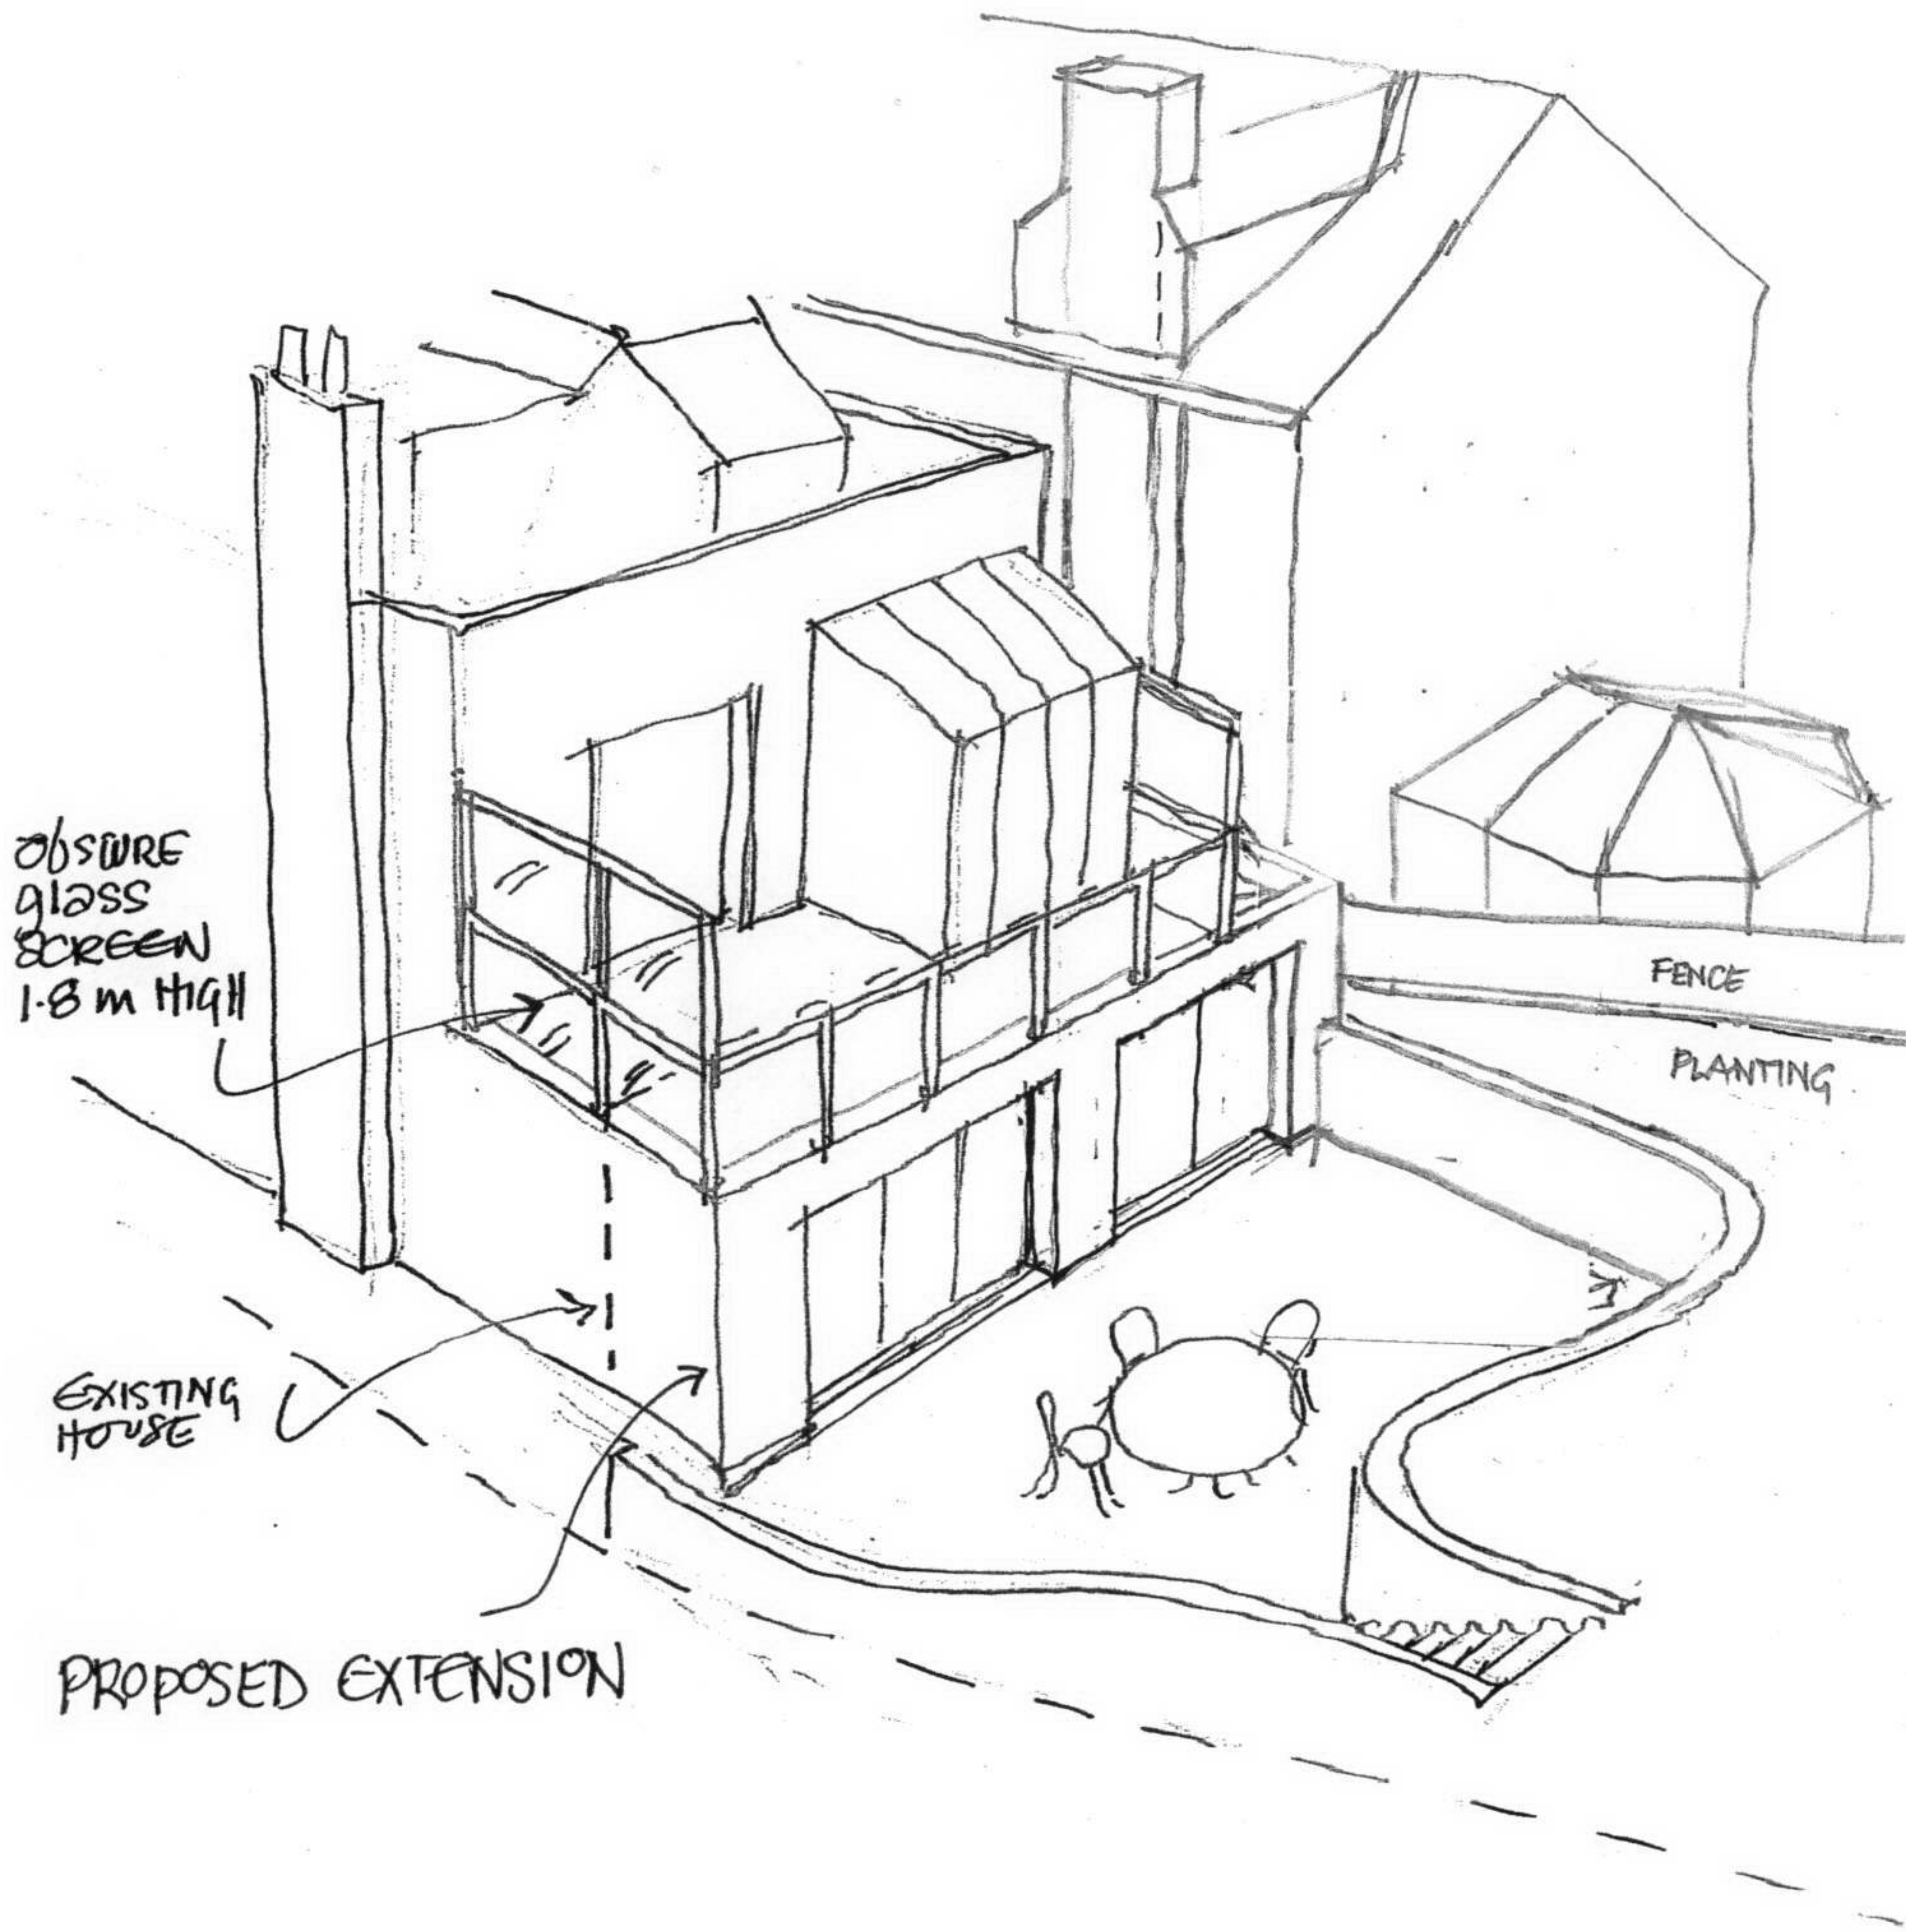

PROPOSAL SKETCH
50 PLATTS LANE NW3

PL45

TIM BRUCE-DICK ARCHITECT
114 ALBERT STREET
LONDON NW1 7NE
ph 020 7485 8976
fax 020 7267 7529