



## Typical Elevation


Scale 1:20

### Sign B1 - Typical Single Sided Fascia Box Sign (Internally illuminated box sign)

Internally illuminated fascia sign 3110mm X 465mm (typical size - see site specific size) with overall projection of 120mm. Colour of fascia to be (PMS 3305c) RAL 6005 - DARK GREEN


Marks & Spencer Lettering - Face panels to fascia to be router cut to read 'MARKS & SPENCER' (Corporate Logo) and backed with 3mm clear prismatic acrylic superimposed with push through letters of 10mm thick clear acrylic. Letters to have flame polished edges and to be faced with long term vinyl. Colour of letters to be (PMS 382c) RAL 6019 - LIGHT GREEN

Simply Food Lettering face panel to fascia to be router cut to read 'SIMPLY FOOD' and backed with clear prismatic acrylic superimposed with push through letters of 10mm thick clear acrylic. Letters to have flame polished edges and to be faced with long term vinyl. Colour of letters to be RAL 6016 - WHITE

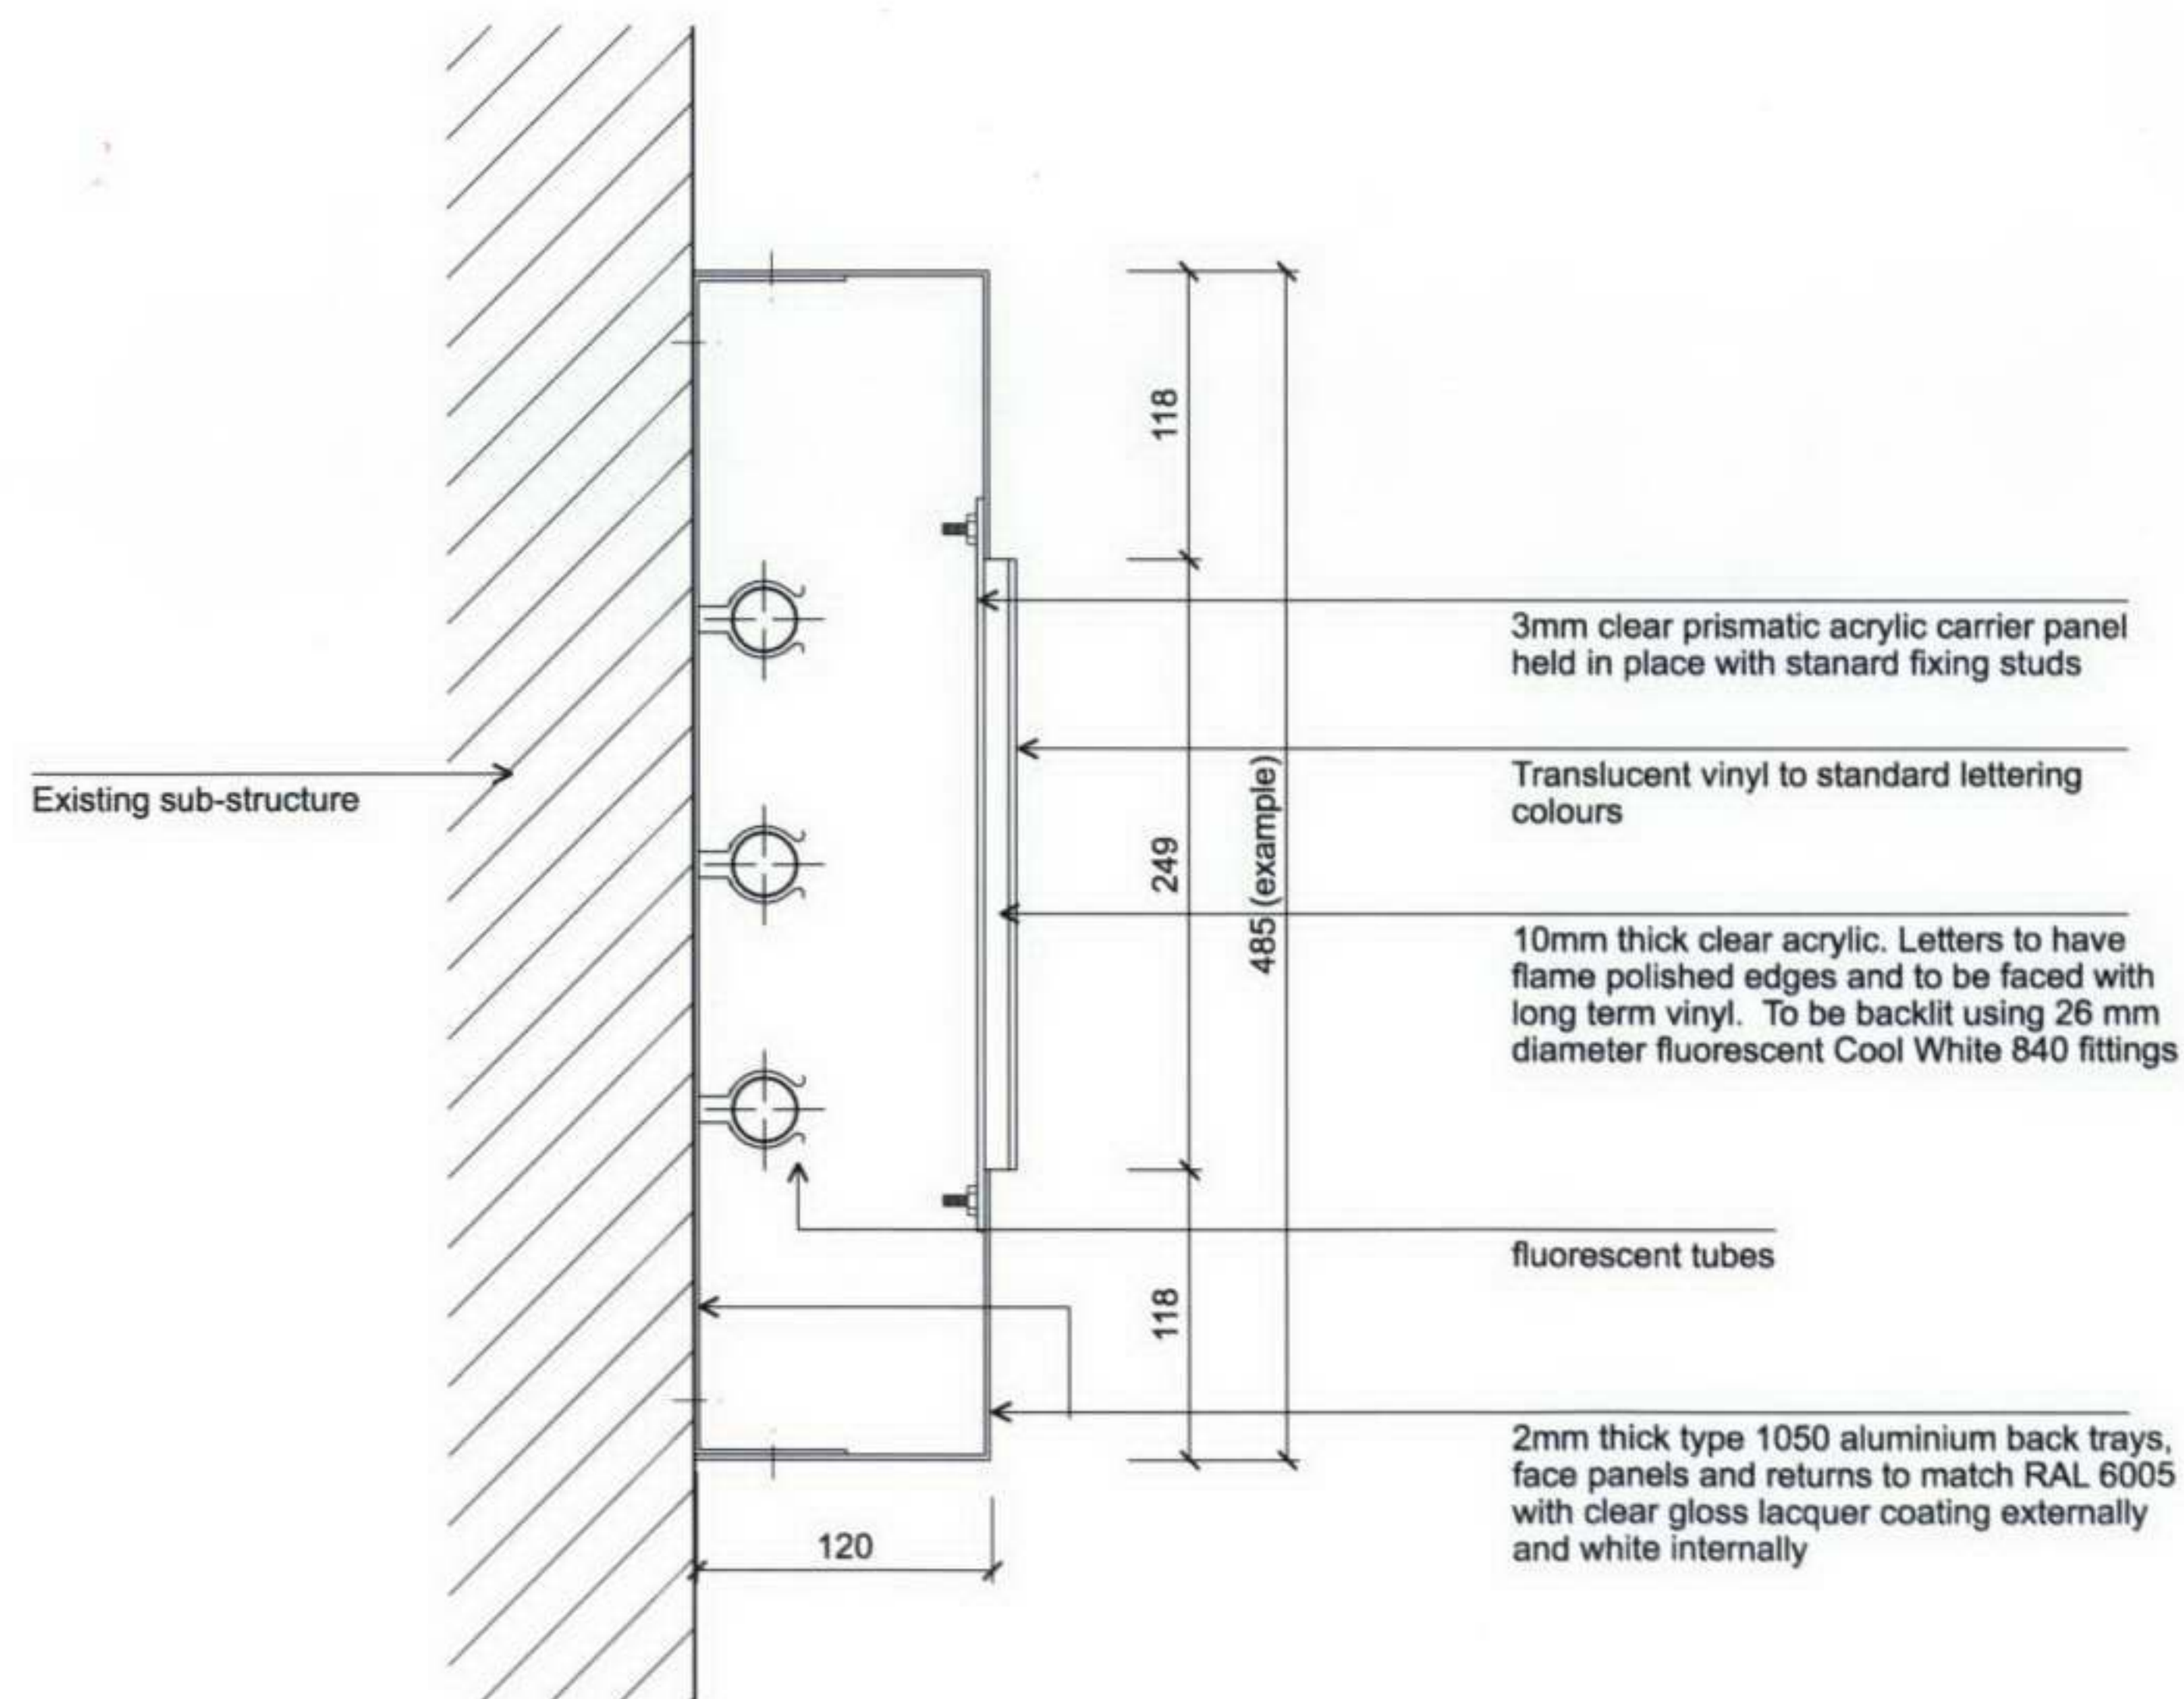


## Typical Section AA

Scale 1:5


	revision	date	description					
5	project					 <b>wates</b> retail  Mulberry House Parkland Square 750 Capability Green Luton LU1 3LU  Tel 01582 400171 Fax 01582 406200 Email tony.hughes@wates.co.uk		
	drawing title							
	client							
	MARKS & SPENCER SIGNAGE STANDARD DETAILS							
	SIGN TYPE B1 - TYPICAL FASCIA SIGN INTERNALLY ILLUMINATED BOX SIGN							
	MARKS & SPENCER							
	original size	scale	date	job number	drawing no.	revision		
	A3	1:20 / 5	7.7.06	2006M&S	201			
0	DO NOT SCALE FROM THIS DRAWING. ALL DIMENSIONS MUST BE CHECKED ON SITE. IF IN DOUBT ASK							



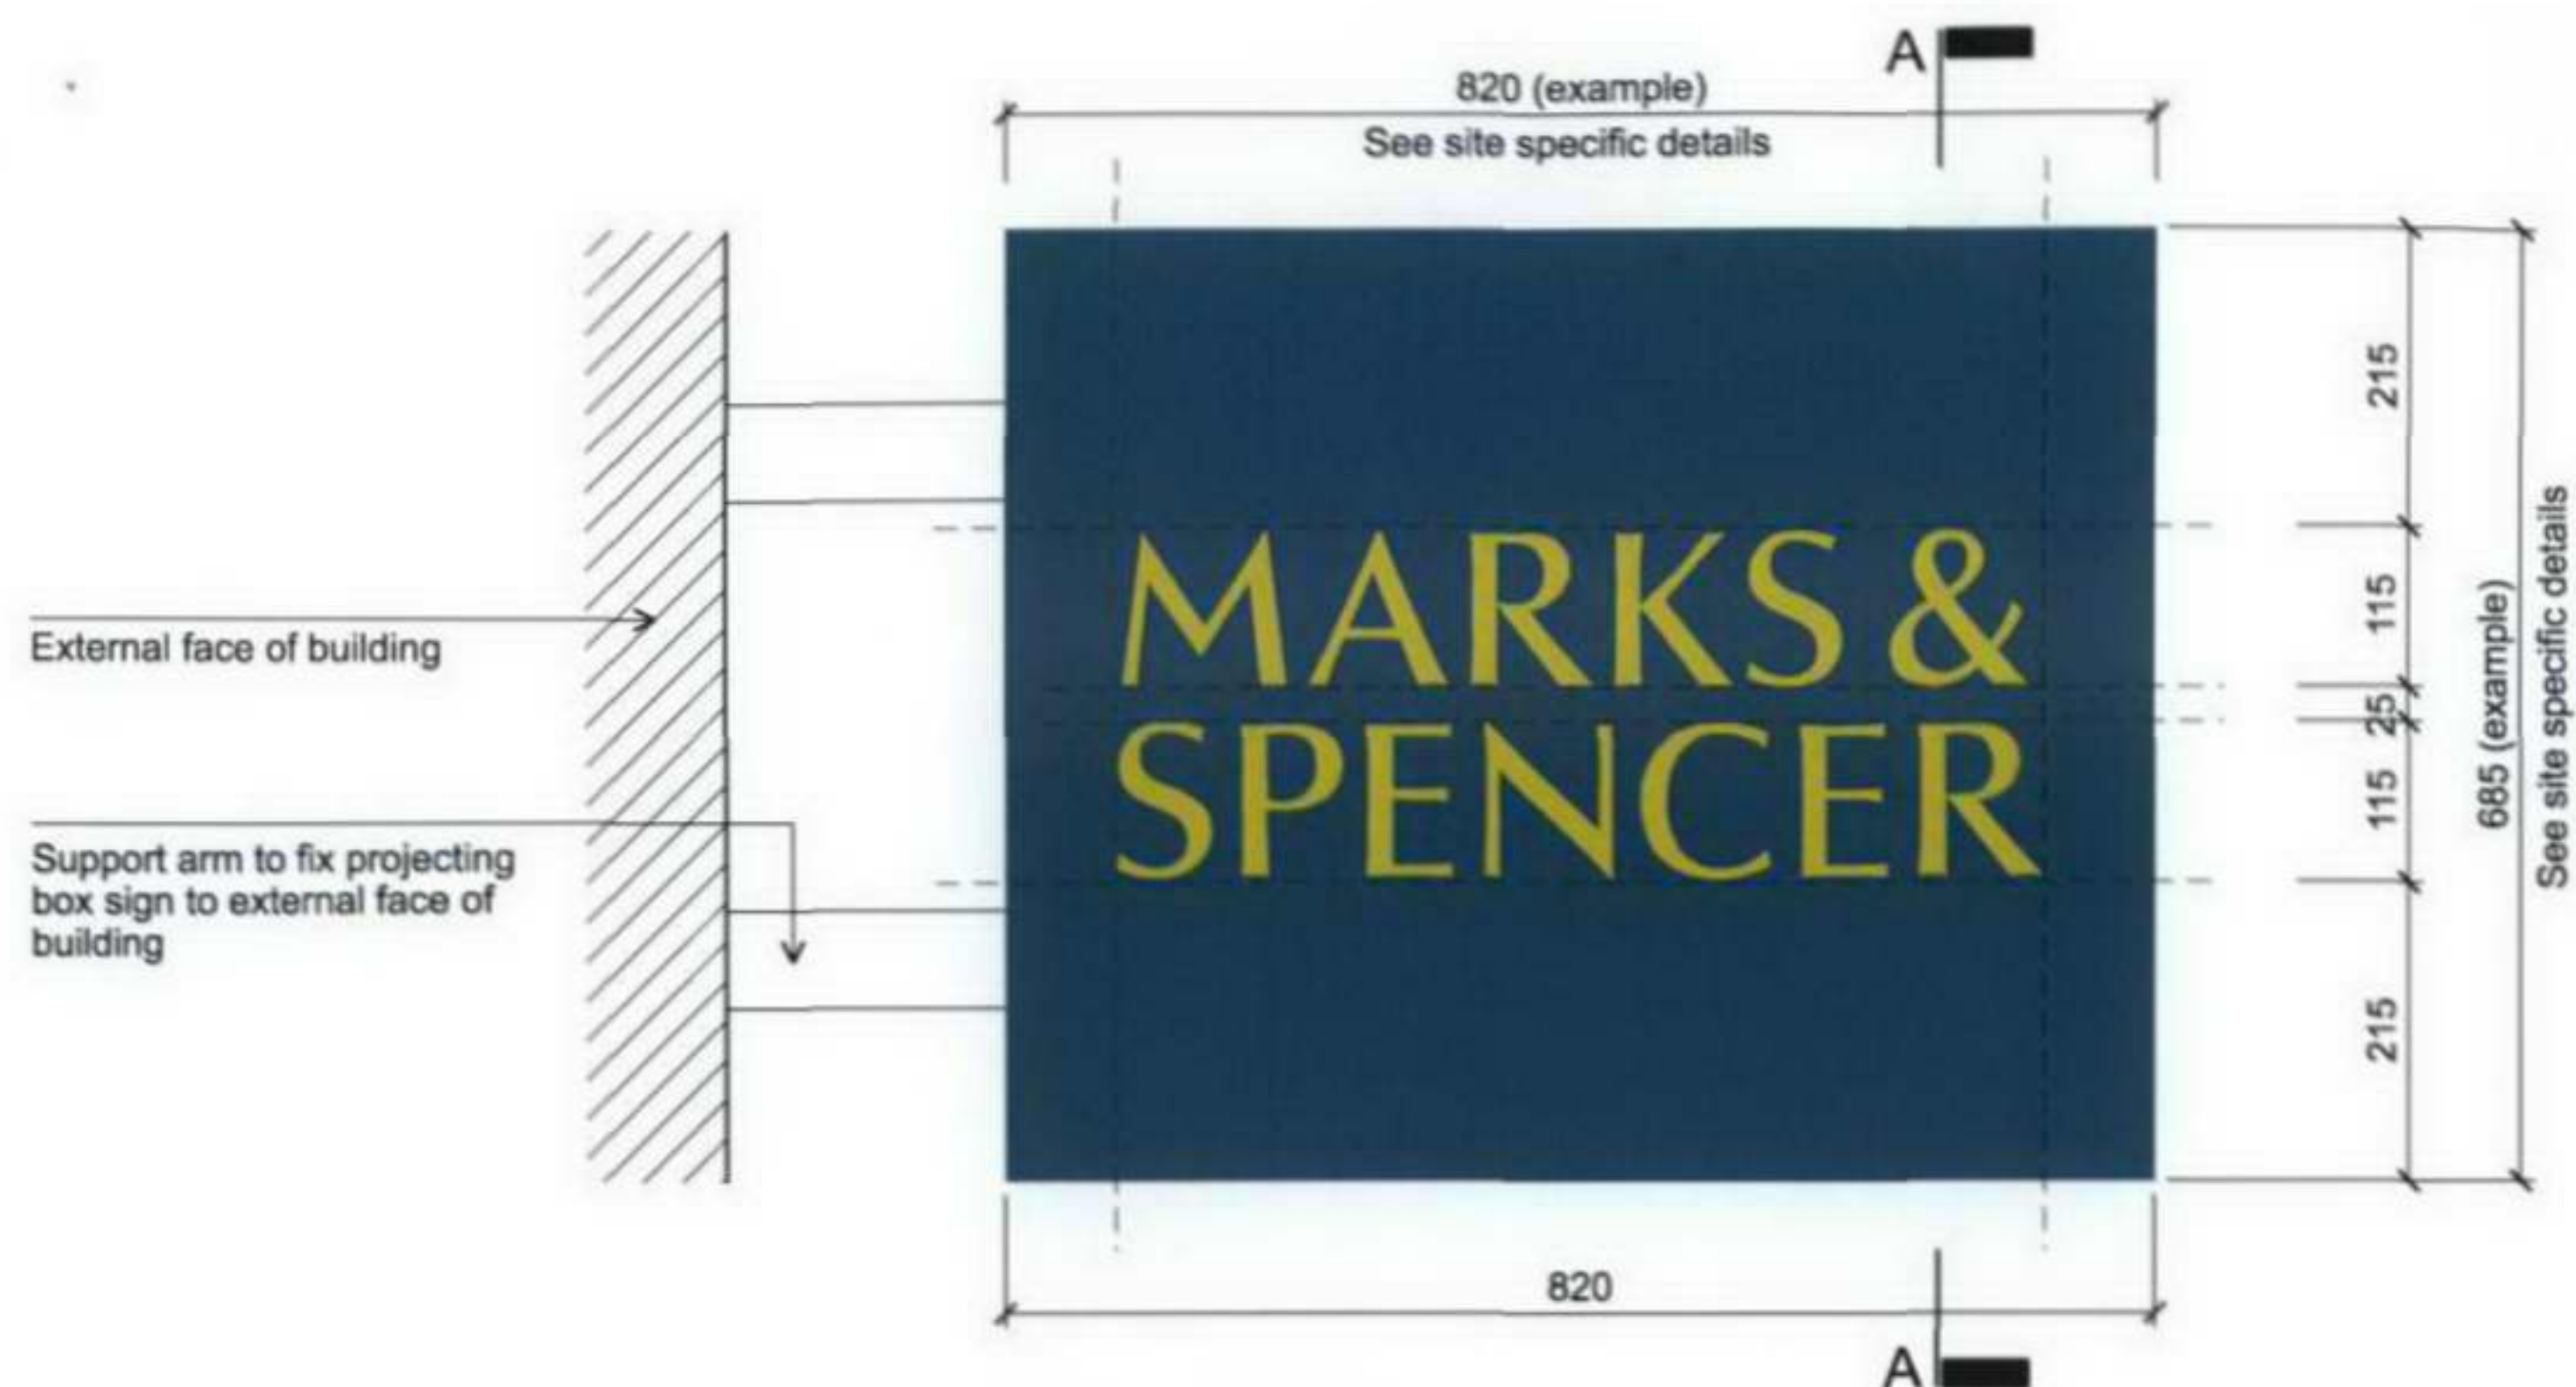

## Typical Elevation

Scale 1:10

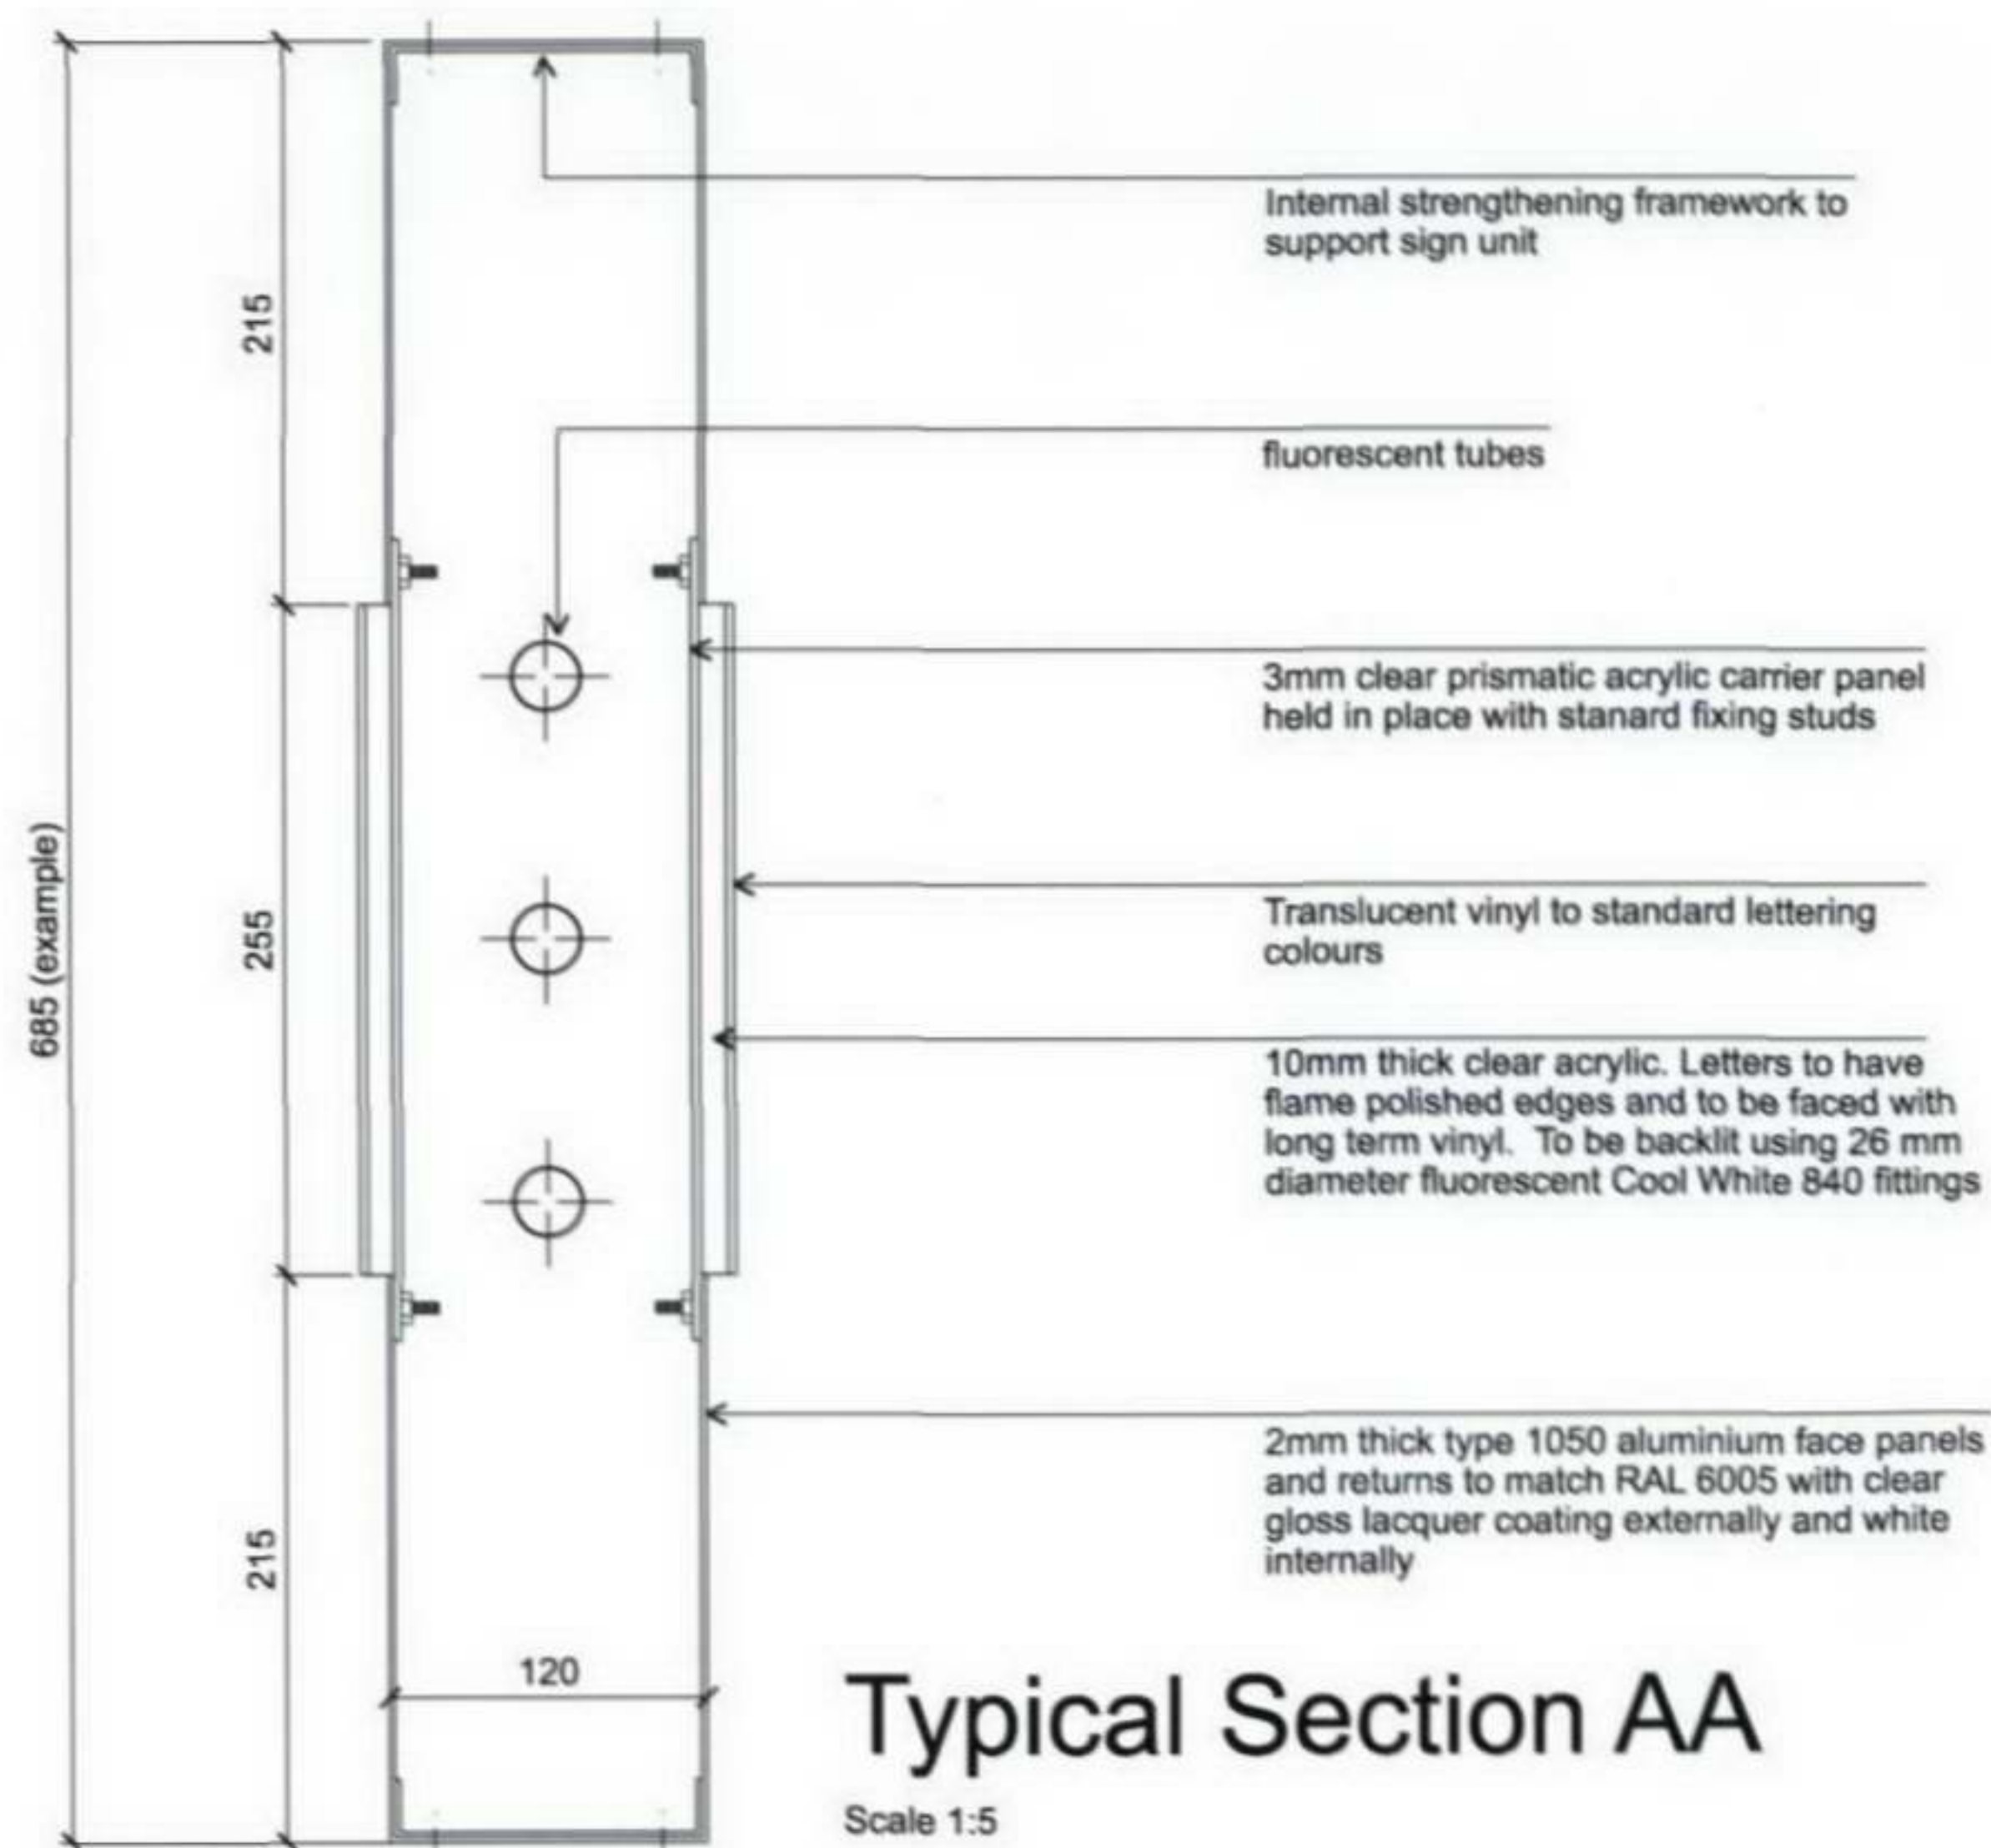


Sign B3 - Typical Double Sided Projecting Bus Stop Sign (Internally illuminated box sign)

Box Sign Internally illuminated horizontal box sign 1119mm X 465mm (typical size - see site specific sizes) with overall projection of 120mm. Colour of box to be (PMS 3305c) RAL 6005 DARK GREEN

Marks & Spencer Lettering Face panels to fascia to be router cut to read 'MARKS & SPENCER' (Corporate Logo) and backed with 3mm clear prismatic acrylic superimposed with push through letters of 10mm thick clear acrylic. Letters to have flame polished edges and to be faced with long term vinyl. Colour of letters to be (PMS 382c) RAL 6019 - LIGHT GREEN

Simply Food Lettering face panel to fascia to be router cut to read 'SIMPLY FOOD' and backed with clear prismatic acrylic superimposed with push through letters of 10mm thick clear acrylic. Letters to have flame polished edges and to be faced with long term vinyl. Colour of letters to be RAL 6016 - WHITE

revision	date	description			
project			 <b>wates</b> retail Mulberry House Parkland Square 750 Capability Green Luton LU1 3LU Tel 01582 400171 Fax 01582 406200 Email tony.hughes@wates.co.uk		
drawing title					
client					
MARKS & SPENCER SIGNAGE STANDARD DETAILS					
SIGN TYPE B3 - DOUBLE SIDED BUS STOP SIGN INTERNALLY ILLUMINATED BOX SIGN					
MARKS & SPENCER					
original size	scale	date	job number	drawing no.	revision
A3	1:10 / 5	7.7.06	2006M&S	203	
DO NOT SCALE FROM THIS DRAWING. ALL DIMENSIONS MUST BE CHECKED ON SITE. IF IN DOUBT ASK					