

**General Notes:**

- 1.1 All dimensions in mm unless noted otherwise  
1.2 Ground height AMSL - 62m approx  
1.3 For cablecar contact George Johnson of RFS.  
Mobile 07796 148213.  
Email [george.johnson@rfsworld.com](mailto:george.johnson@rfsworld.com)  
[www.rfsworld.com](http://www.rfsworld.com)

LONDON BOROUGH OF CAMDEN  
ENVIRONMENT DEPT.

13 SEP 2006

RECEIVED

turner  
+ partners

RIVERVIEW COURT  
1 CASTLEGATE  
WETHERBY  
LS22 6LE

E	08/08/06	EXISTING SITE LAYOUT SHEET	JW	AB
		ADDED		
D	18/08/06	PROPOSED ELEVATION CC AND	AB	AE
		EXISTING ELEVATIONS ADDED		
Rev	Date	Description	Drw	Chk

Rev	Date	Des
Site Address / Contact Details :		

**Buckland Court (Option B)**  
37 Belsize Park  
London  
NW3 4ED

Drawing Title:

HAMPSTEAD NEW 08  
EXISTING PLAN  
Sheet 10 of 10  
NGR: E:526795, N:184722

Drawing Status:

## PLANNING

**Client:**



Site ref:

037039

Scale: 1:100

1:100

Drawn:	AB
--------	----

Date: 05/06/06

Ckd:	SR
------	----

App: AE


Date: 05/06/06

Drawing No:

P\_037039\_10

03/08/0	Rev:
---------	------

E

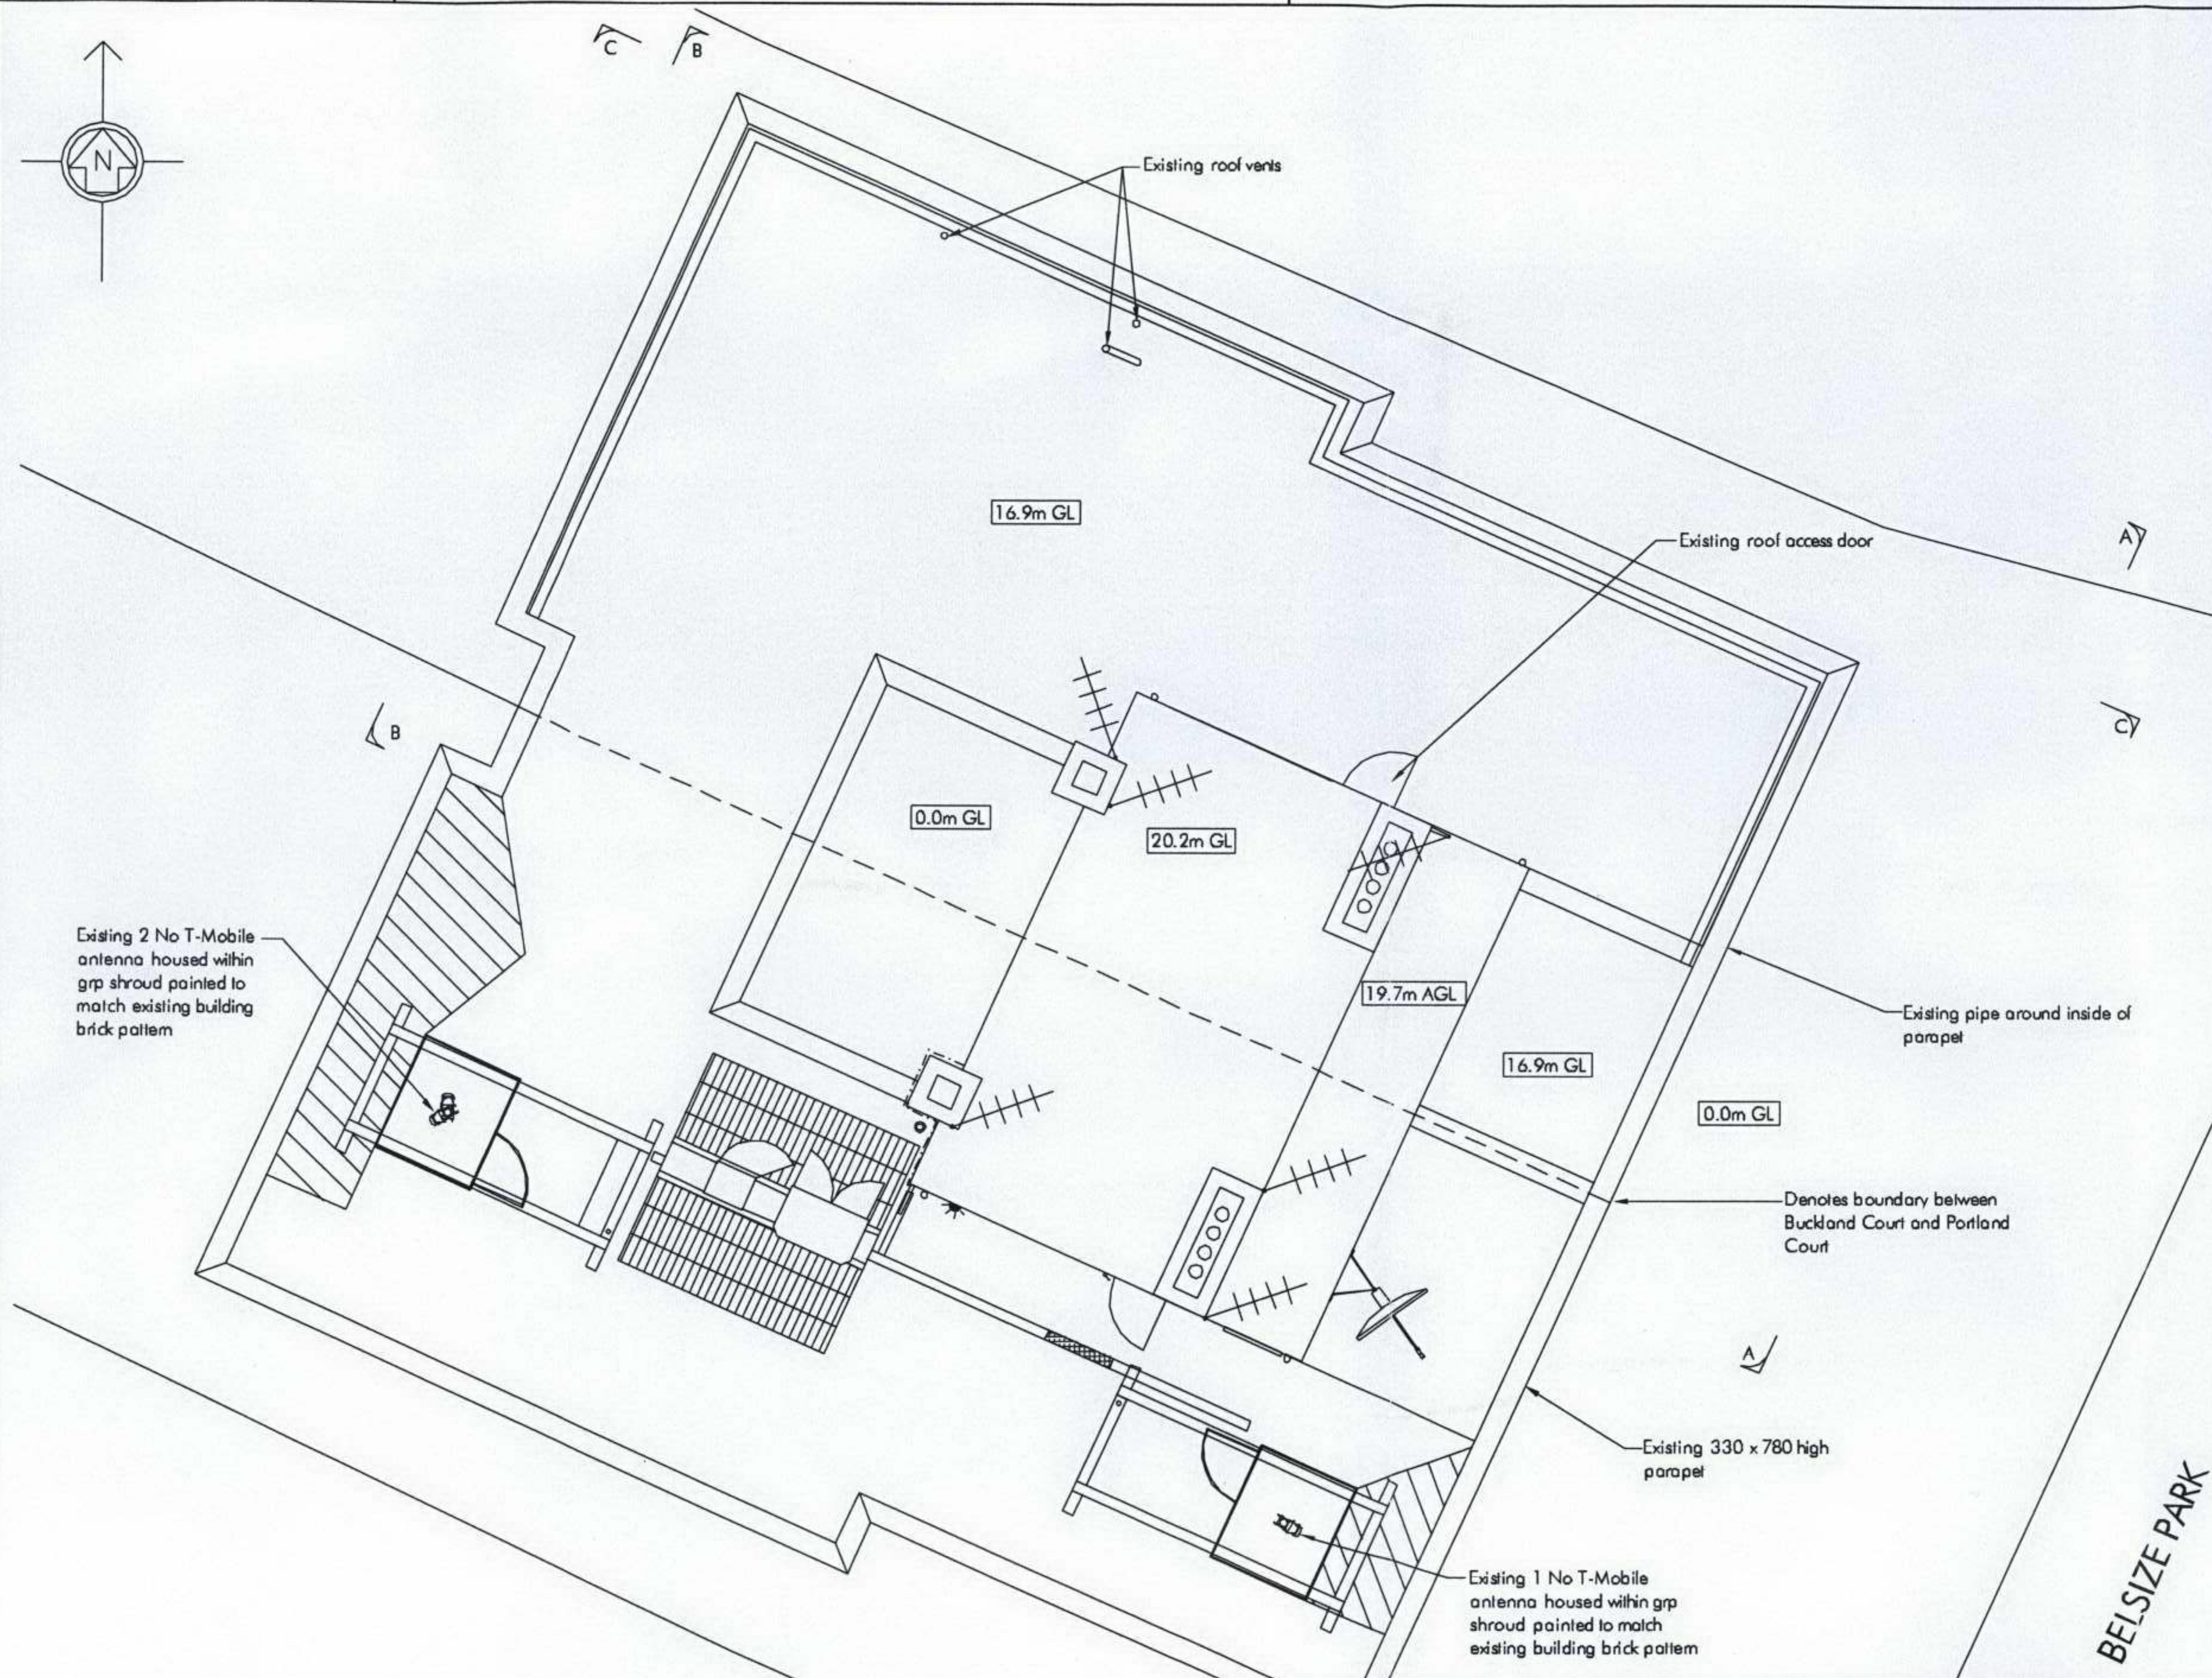

## EXISTING PLAN

THE PROPOSED INSTALLATION IS COMPLIANT WITH ICNIRP RECOMMENDATIONS  
(DESIGNED IN ACCORDANCE WITH 02 (UK) DATASHEET 064 ISSUE 01)

CERTIFIED BY O2 (UK) RADIO PLANNER	NAME	SIGNATURE	DATE
---------------------------------------	------	-----------	------

CERTIFIED BY  
O2 (UK) RADIO PLANNER