


General Notes:

1.1 All dimensions in mm unless noted otherwise
1.2 Ground height AMSL - 62m approx
1.3 For cablecar contact George Johnson of RFS.
Mobile 07796 148213.
Email george.johnson@rfsworld.com
www.rfsworld.com

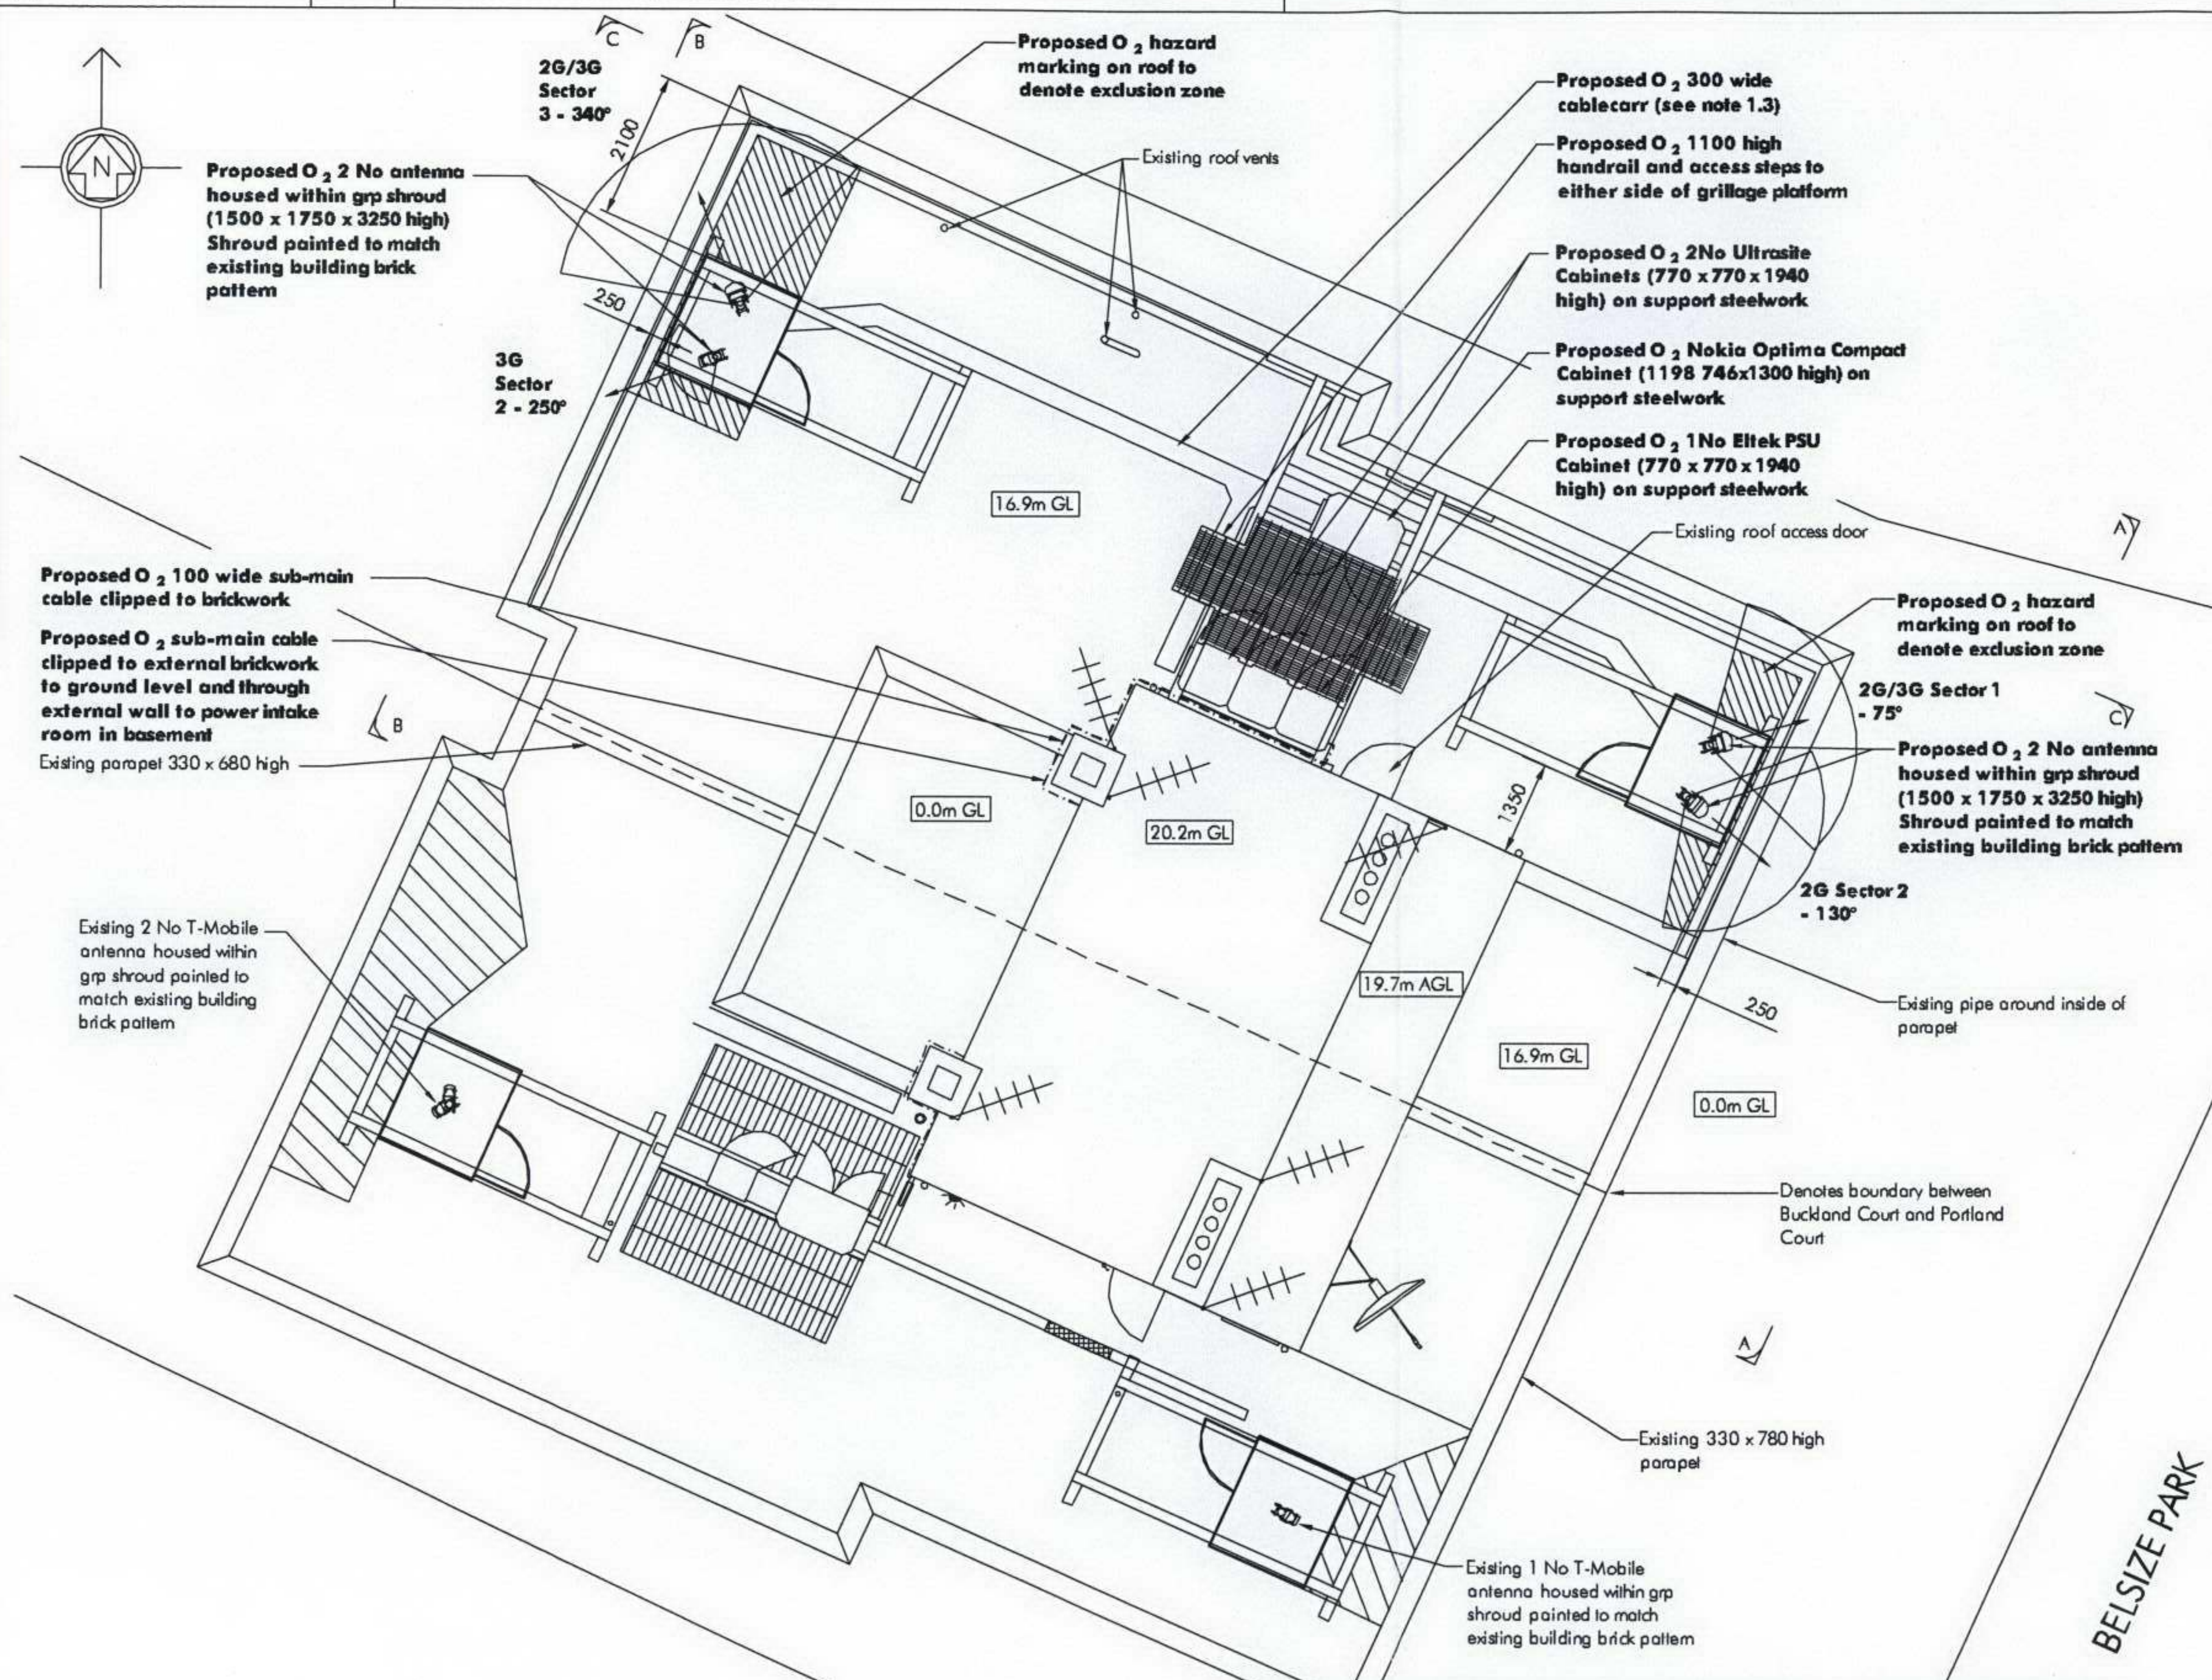

PROPOSED PLAN

THE PROPOSED INSTALLATION IS COMPLIANT WITH IGNI RP RECOMMENDATIONS
(DESIGNED IN ACCORDANCE WITH O2 (UK) DATASHEET 064 ISSUE 01)

CERTIFIED BY
O2 (UK) RADIO PLANNER

NAME _____

SIGNATURE

DATE _____

Scale: 1:100

Drawn:	AB
--------	----

Ckd:

App: 45

Date: 05/06/06

Drawing No:

P 037039 02

Rev:

D

Drawing Title:

HAMPSTEAD NEW 08

PROPOSED PLAN

Sheet 02 of 09

NGR: E:526795, N:184722

Drawing Status:

PLANNING

Client:



Site ref:

037039

RECEIVED
31 AUG 2000

P_037039_03

Rev:

D

NGR: E:526795, N:184722

THIS DRAWING WAS PRODUCED USING AUTOCAD AND SHOULD ON NO ACCOUNT BE AMENDED BY HAND

2G INFORMATION


	Sector 1	Sector 2	Sector 3
Antenna type	GSM/UMTS	GSM	GSM/UMTS
Orientation	75°	130°	340°
Electrical tilt	TBC	TBC	TBC
Height above roof	1.5m	1.2m	1.5m
Height to centre	19.55m	19.40m	19.55m
Feeder Length	15.0m	15.0m	15.0m
Feeder type	5-50	5-50	5-50
Other comments	N/A	N/A	N/A

3G INFORMATION

	Sector 1	Sector 2	Sector 3
Antenna type	GSM/UMTS	UMTS	GSM/UMTS
Orientation	75°	250°	340°
Electrical tilt	TBC	TBC	TBC
Height above roof	1.5m	1.8m	1.5m
Height to centre	19.55m	19.70m	19.55m
Feeder Length	15.0m	15.0m	15.0m
Feeder type	5-50	5-50	5-50
Other comments	N/A	N/A	N/A
SSF Revision No	N/A		

APPROVAL

Build Manager		DATE
Radio Planner		DATE
Acquisition Manager		DATE

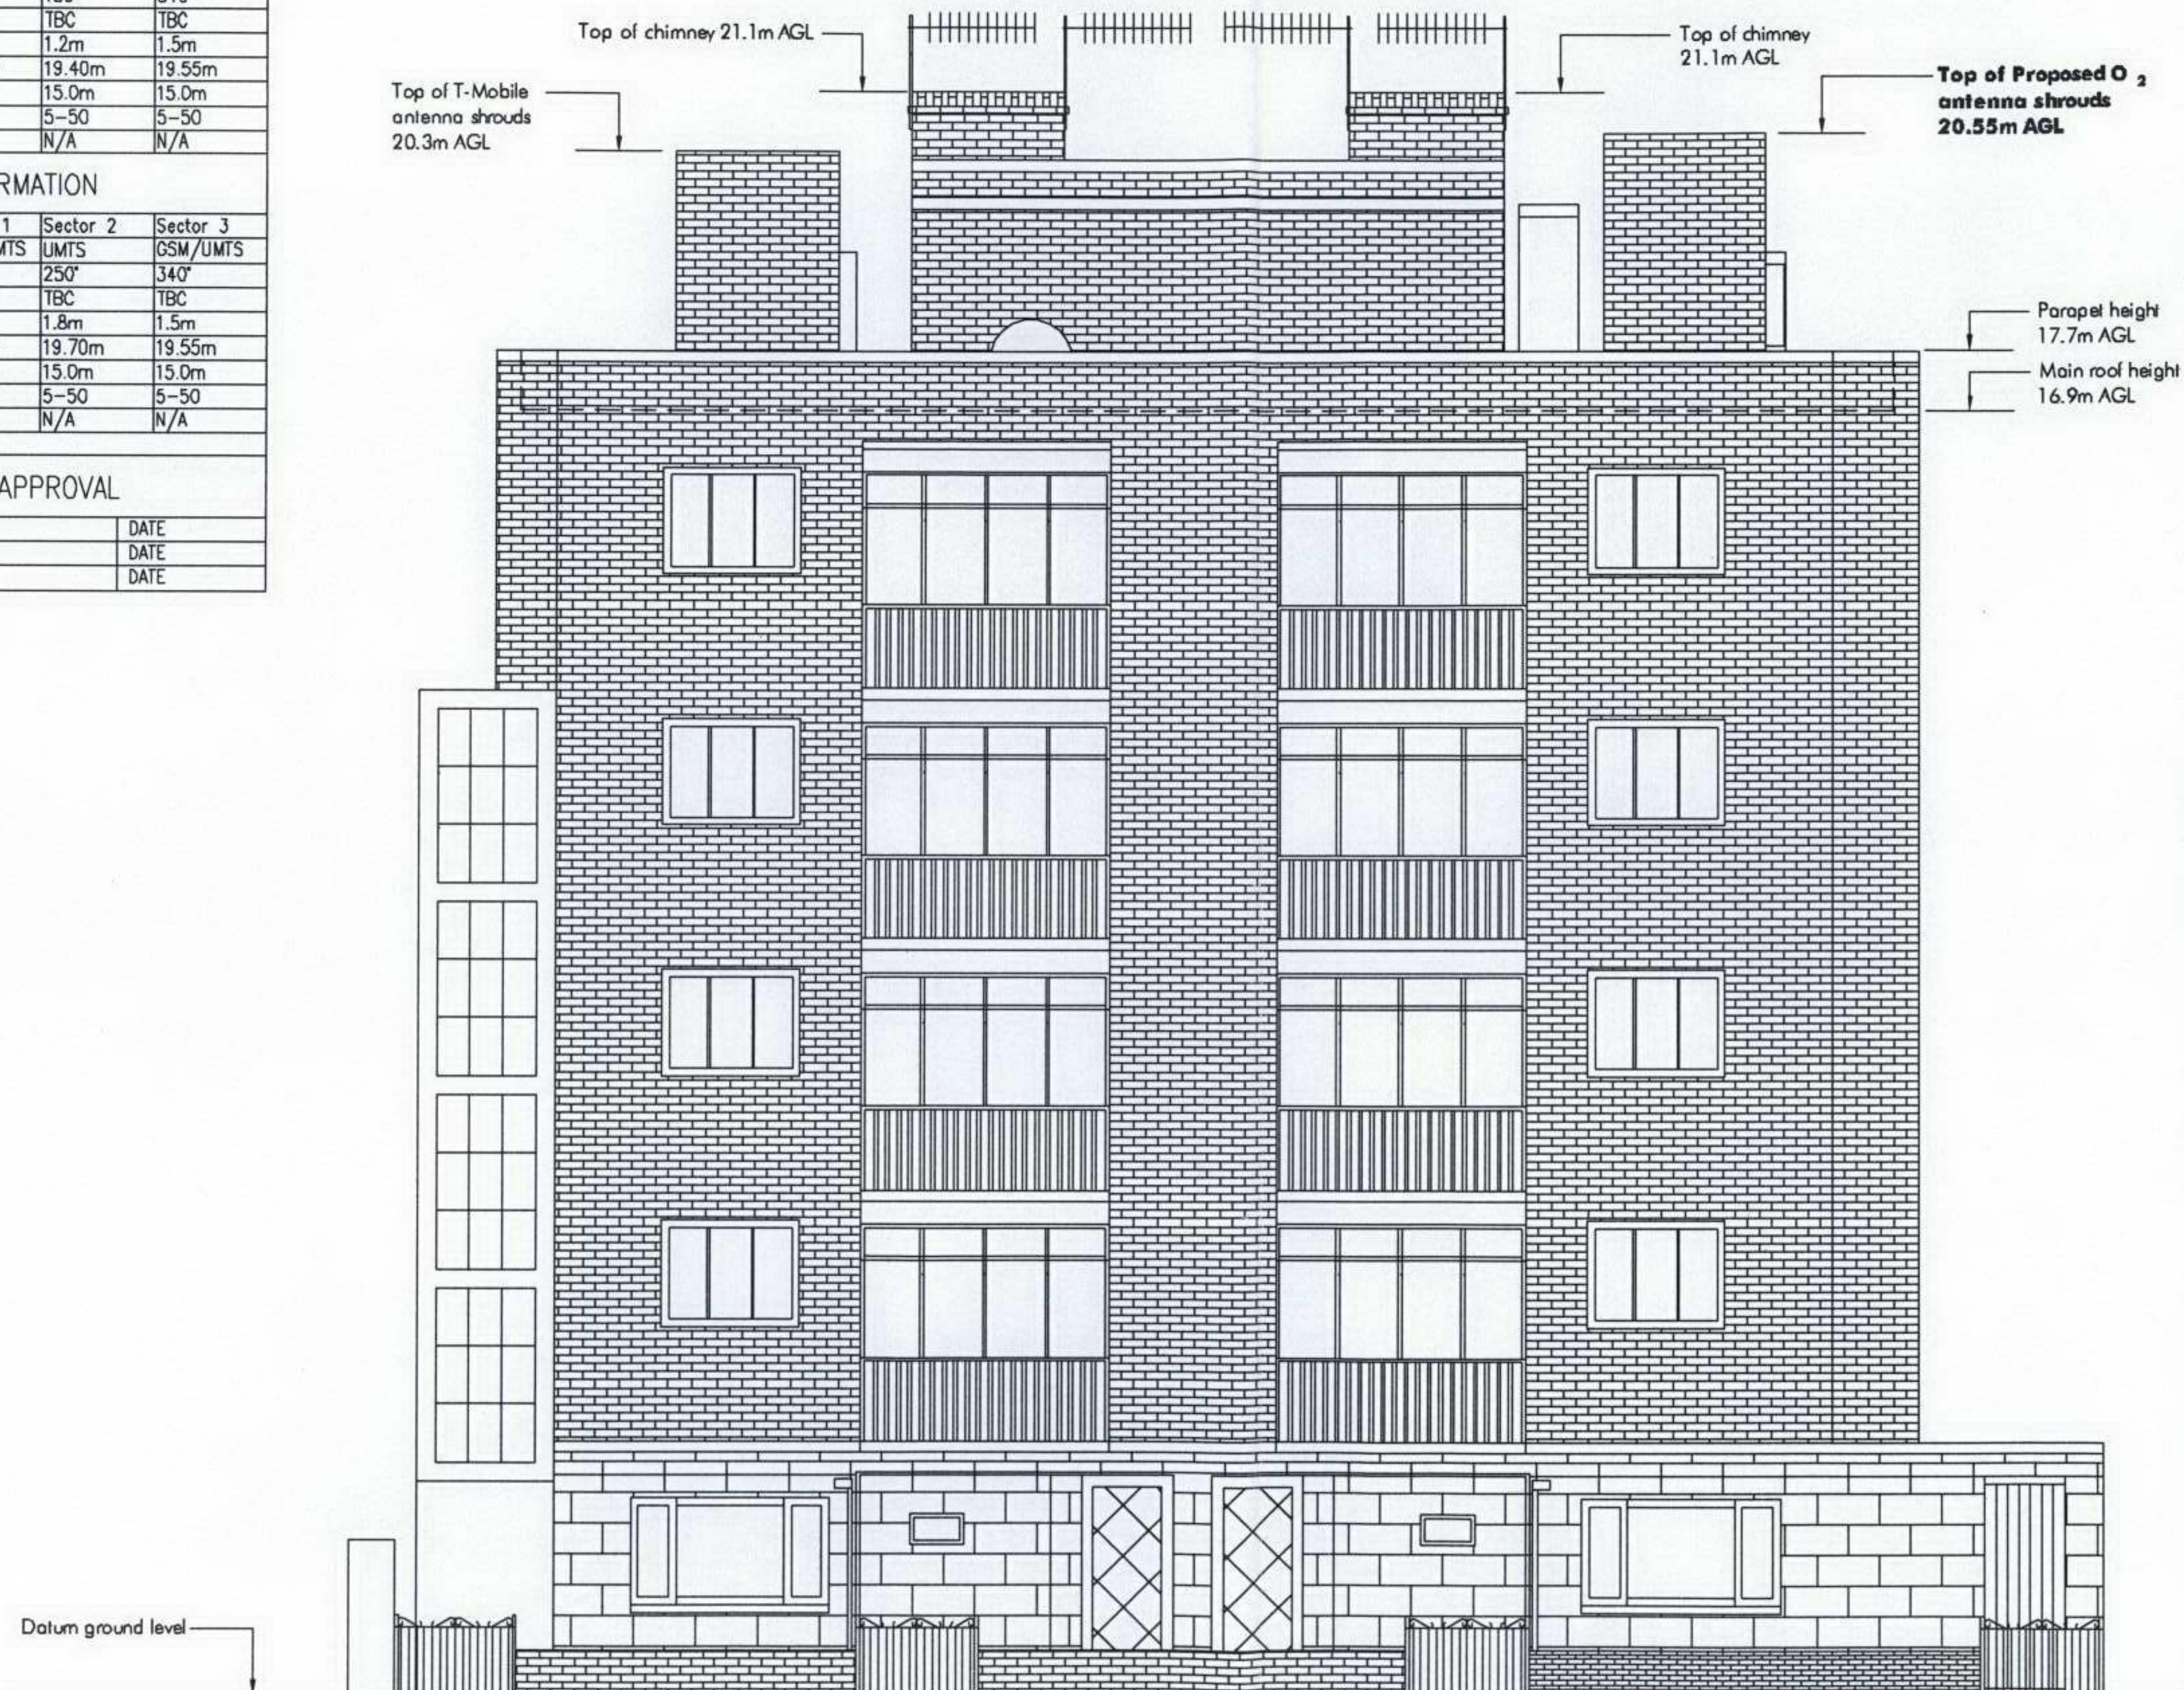

PROPOSED ELEVATION AA

THE PROPOSED INSTALLATION IS COMPLIANT WITH ICNIRP RECOMMENDATIONS
(DESIGNED IN ACCORDANCE WITH O2 (UK) DATASHEET 064 ISSUE 01)

CERTIFIED BY
O2 (UK) RADIO PLANNER

NAME

SIGNATURE

DATE

Scale: 1:100

Drawn:	AB
--------	----

Date: _____

Ckd:	SR
------	----

	App:
R	AE

Date: 05/06/06

Drawing No:

P 037039 03

Rev:	
------	--

D

General Notes:

- 1.1 All dimensions in mm unless noted otherwise
1.2 Ground height AMSL - 62m approx

turner
+ partners

RIVERVIEW COURT
1 CASTLEGATE
WETHERBY
LS22 6LE

D	18/08/08	PROPOSED ELEVATION CC AND	AB	AE
		EXISTING ELEVATIONS ADDED		
C	04/08/08	ANTENNA BEARING AND	JW	SF
		EXCLUSION ZONE AMENDED		
Rev	Date	Description	Drw	Clk

Rev	Date	Des
Site Address / Contact Details :		

Buckland Court (Option B)
37 Belsize Park
London
NW3 4ED


Drawing Title:

HAMPSTEAD NEW 08
PROPOSED ELEVATION AA
Sheet 03 of 09
NGR: E:526795, N:184722

Drawing Status:


PLANNING

Client:

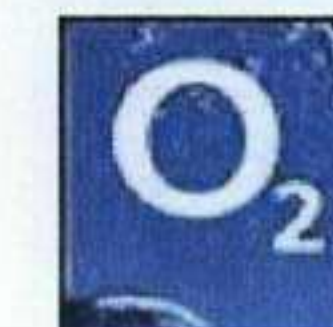

Site ref:

037039

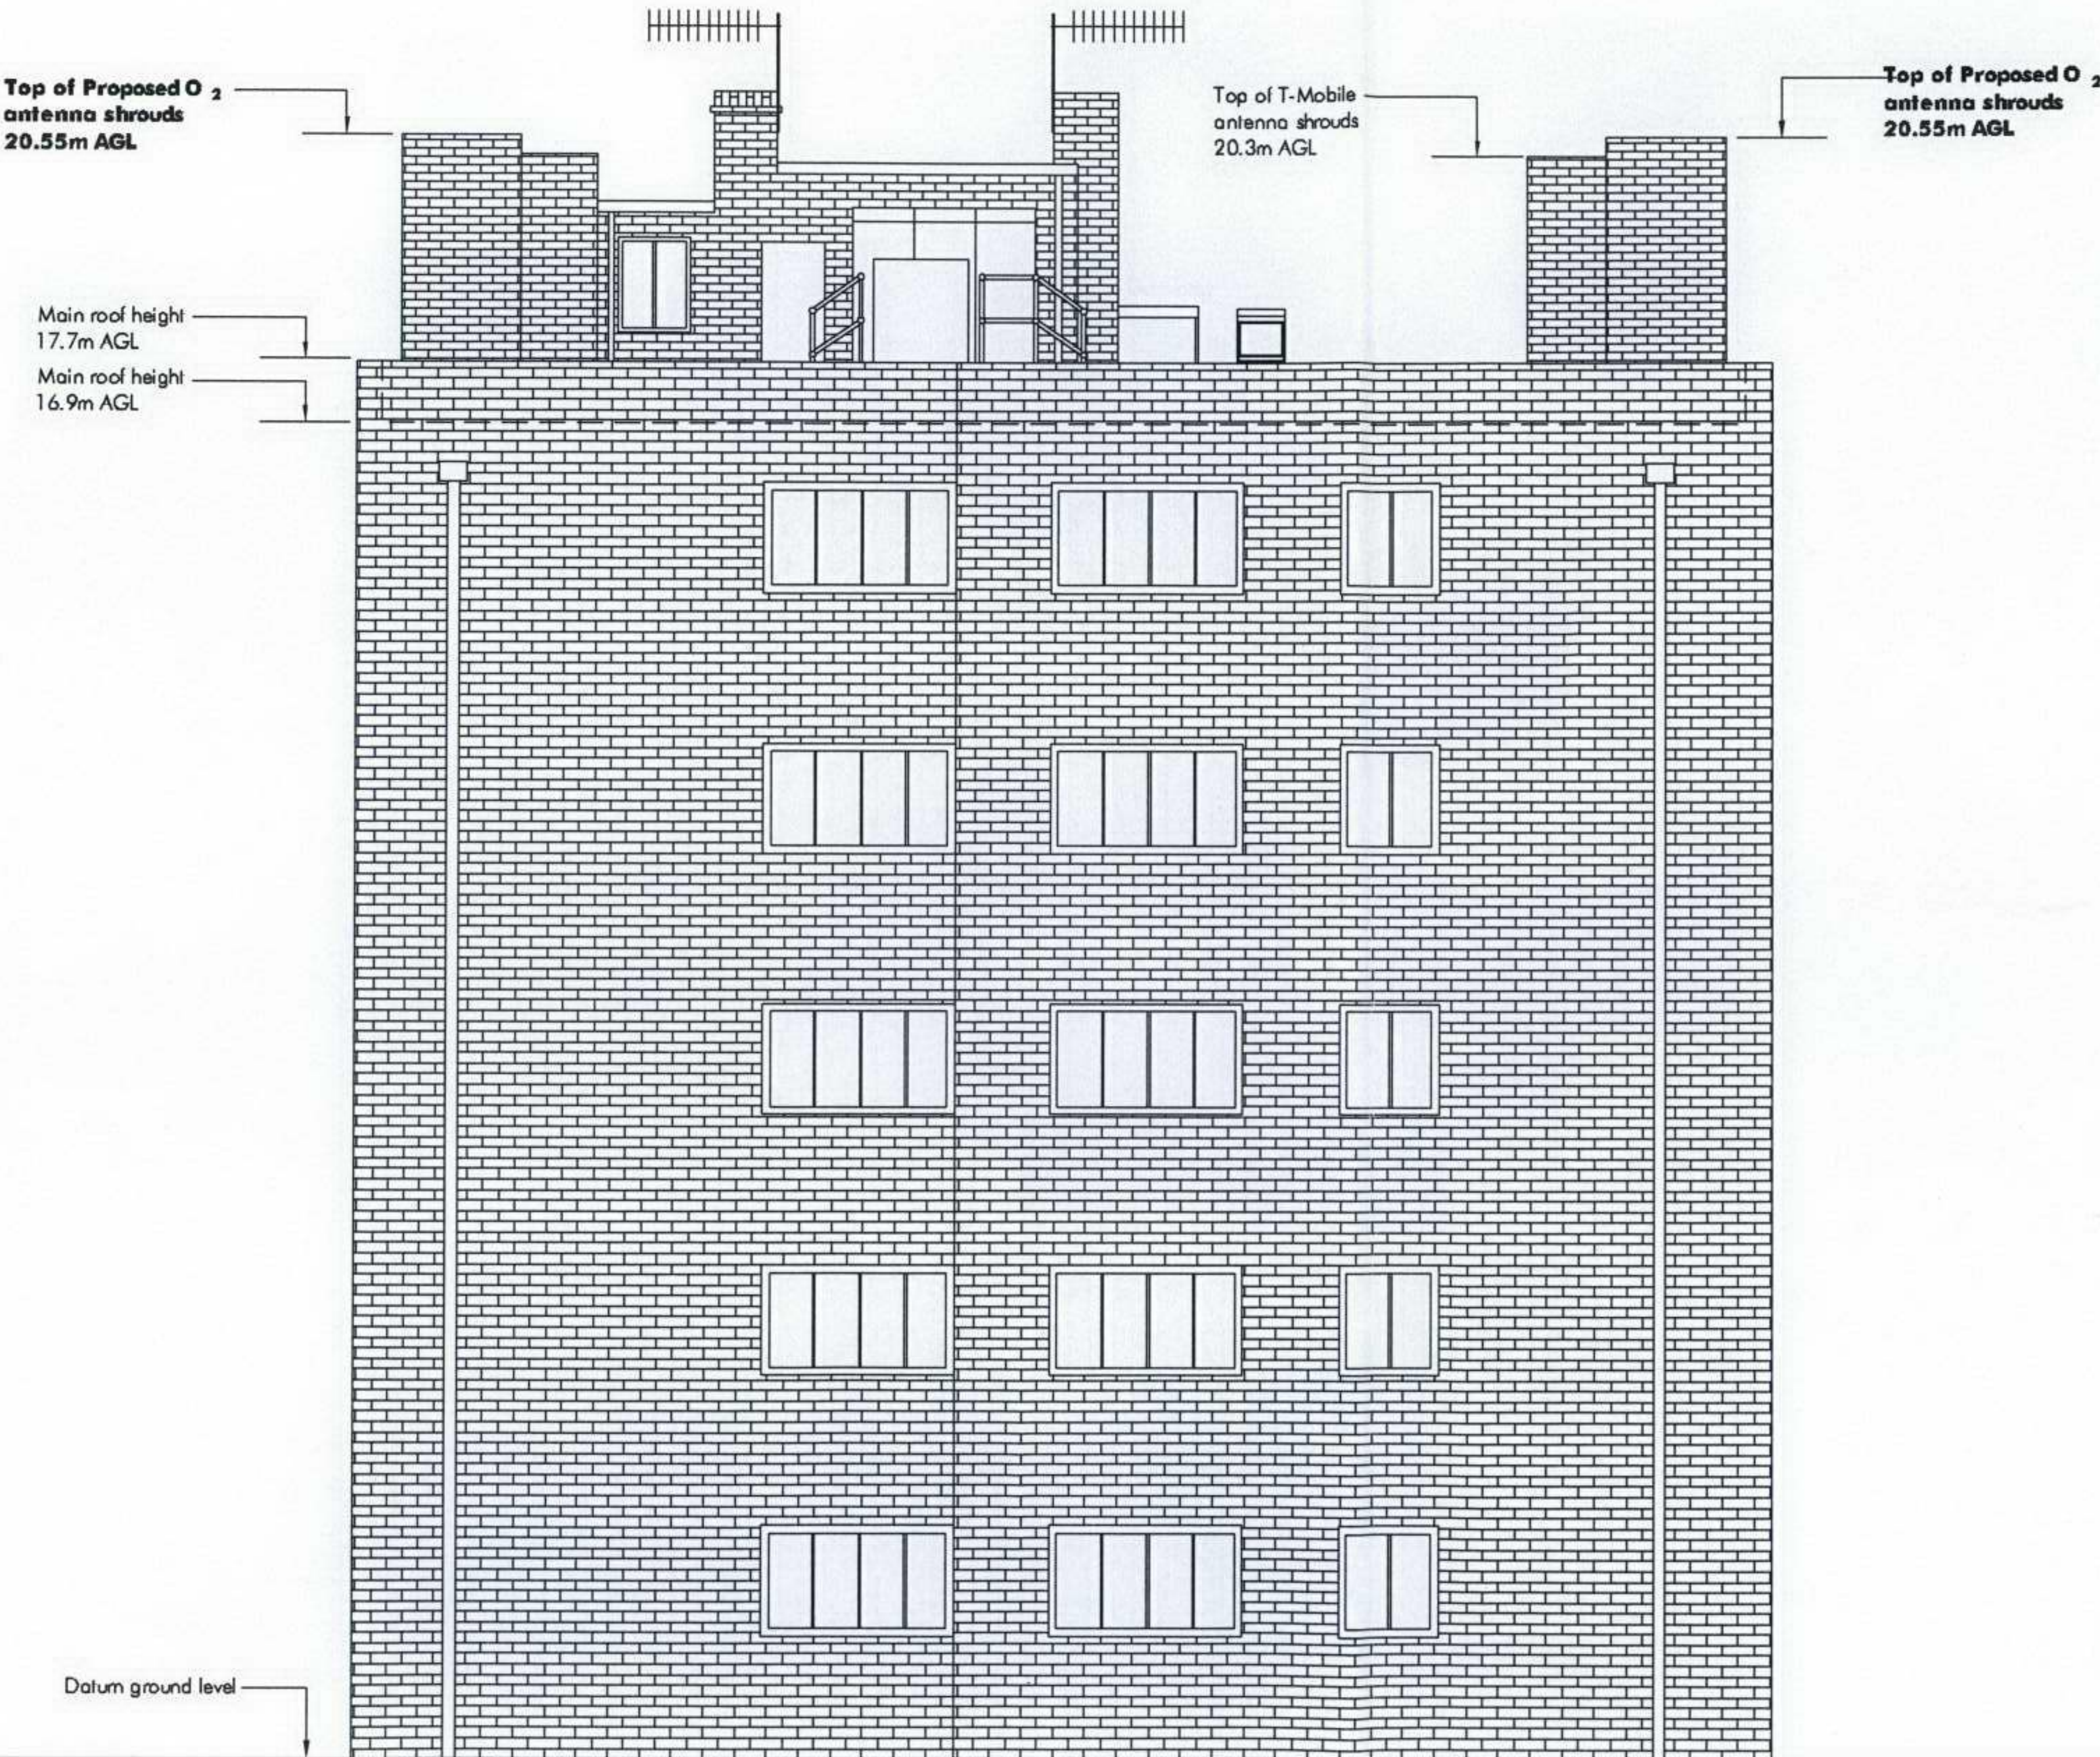Drawing No: P_037039_05	Rev: D	NGR: E:526795, N:184722	THIS DRAWING WAS PRODUCED USING AUTOCAD AND SHOULD ON NO ACCOUNT BE AMENDED BY HAND		General Notes: 1.1 All dimensions in mm unless noted otherwise 1.2 Ground height AMSL - 62m approx																					
 Top of Proposed O₂ antenna shrouds 20.55m AGL Main roof height 17.7m AGL Main roof height 16.9m AGL Top of T-Mobile antenna shrouds 20.3m AGL Top of Proposed O₂ antenna shrouds 20.55m AGL Datum ground level						 RIVERVIEW COURT 1 CASTLEGATE WETHERBY LS22 8LE																				
<table><tr><td>D</td><td>18/08/06</td><td>PROPOSED ELEVATION CC AND EXISTING ELEVATIONS ADDED</td><td>AB</td><td>AE</td></tr><tr><td>C</td><td>04/08/06</td><td>ANTENNA BEARING AND EXCLUSION ZONE AMENDED</td><td>JW</td><td>SR</td></tr></table> <table><tr><td>Rev</td><td>Date</td><td>Description</td><td>Drw</td><td>Ckd</td></tr><tr><td></td><td></td><td></td><td></td><td></td></tr></table>						D	18/08/06	PROPOSED ELEVATION CC AND EXISTING ELEVATIONS ADDED	AB	AE	C	04/08/06	ANTENNA BEARING AND EXCLUSION ZONE AMENDED	JW	SR	Rev	Date	Description	Drw	Ckd						Site Address / Contact Details: Buckland Court (Option B) 37 Belsize Park London NW3 4ED 31 AUG 2006
D	18/08/06	PROPOSED ELEVATION CC AND EXISTING ELEVATIONS ADDED	AB	AE																						
C	04/08/06	ANTENNA BEARING AND EXCLUSION ZONE AMENDED	JW	SR																						
Rev	Date	Description	Drw	Ckd																						
Drawing Title: HAMPSTEAD NEW-08 PROPOSED ELEVATION CC Sheet 05 of 09 NGR: E:526795, N:184722						Client: 																				
Drawing Status: PLANNING						Site ref: 037039																				
Scale: 1:100 Date: 05/06/06 Ckd: SR App: AE Date: 05/06/06 Drawing No: P_037039_05 Rev: D						THE PROPOSED INSTALLATION IS COMPLIANT WITH ICNIRP RECOMMENDATIONS (DESIGNED IN ACCORDANCE WITH O₂ (UK) DATASHEET 064 ISSUE 01) <table><tr><td>CERTIFIED BY O₂ (UK) RADIO PLANNER</td><td>NAME</td><td>SIGNATURE</td><td>DATE</td></tr></table>	CERTIFIED BY O ₂ (UK) RADIO PLANNER	NAME	SIGNATURE	DATE																
CERTIFIED BY O ₂ (UK) RADIO PLANNER	NAME	SIGNATURE	DATE																							
PROPOSED ELEVATION CC																										