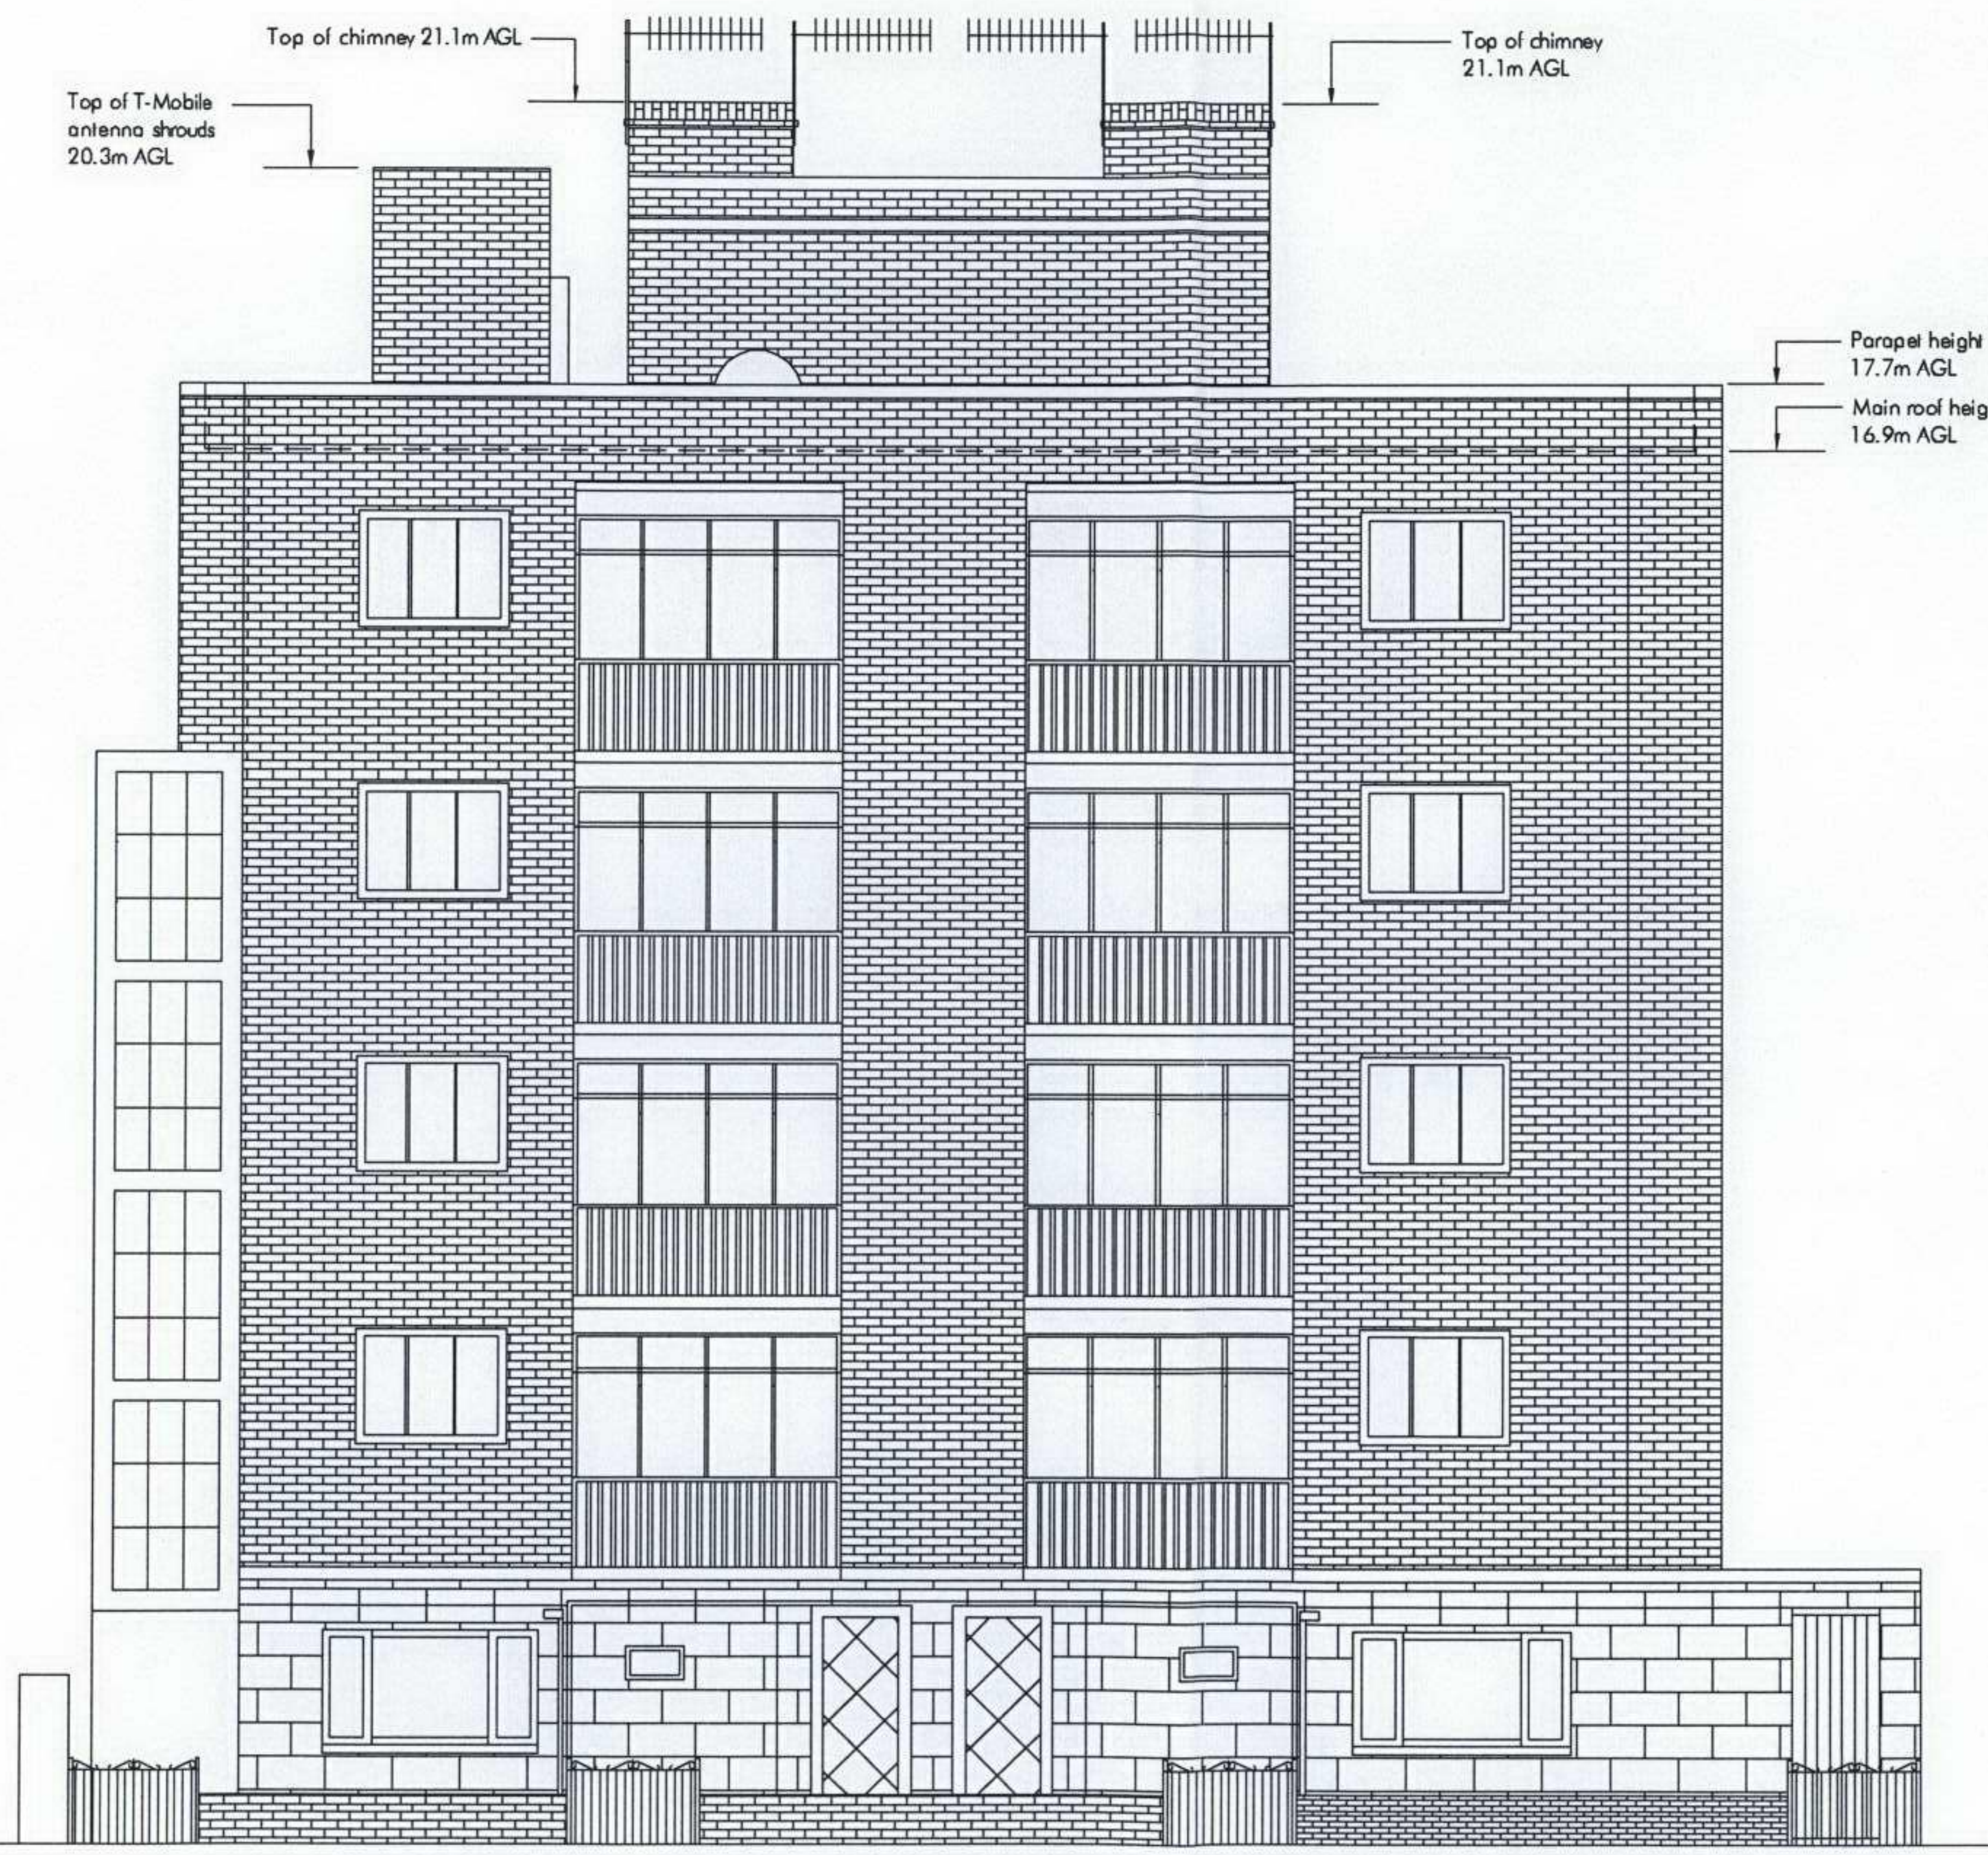
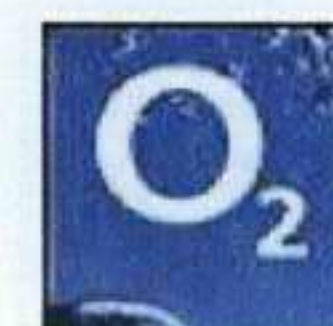
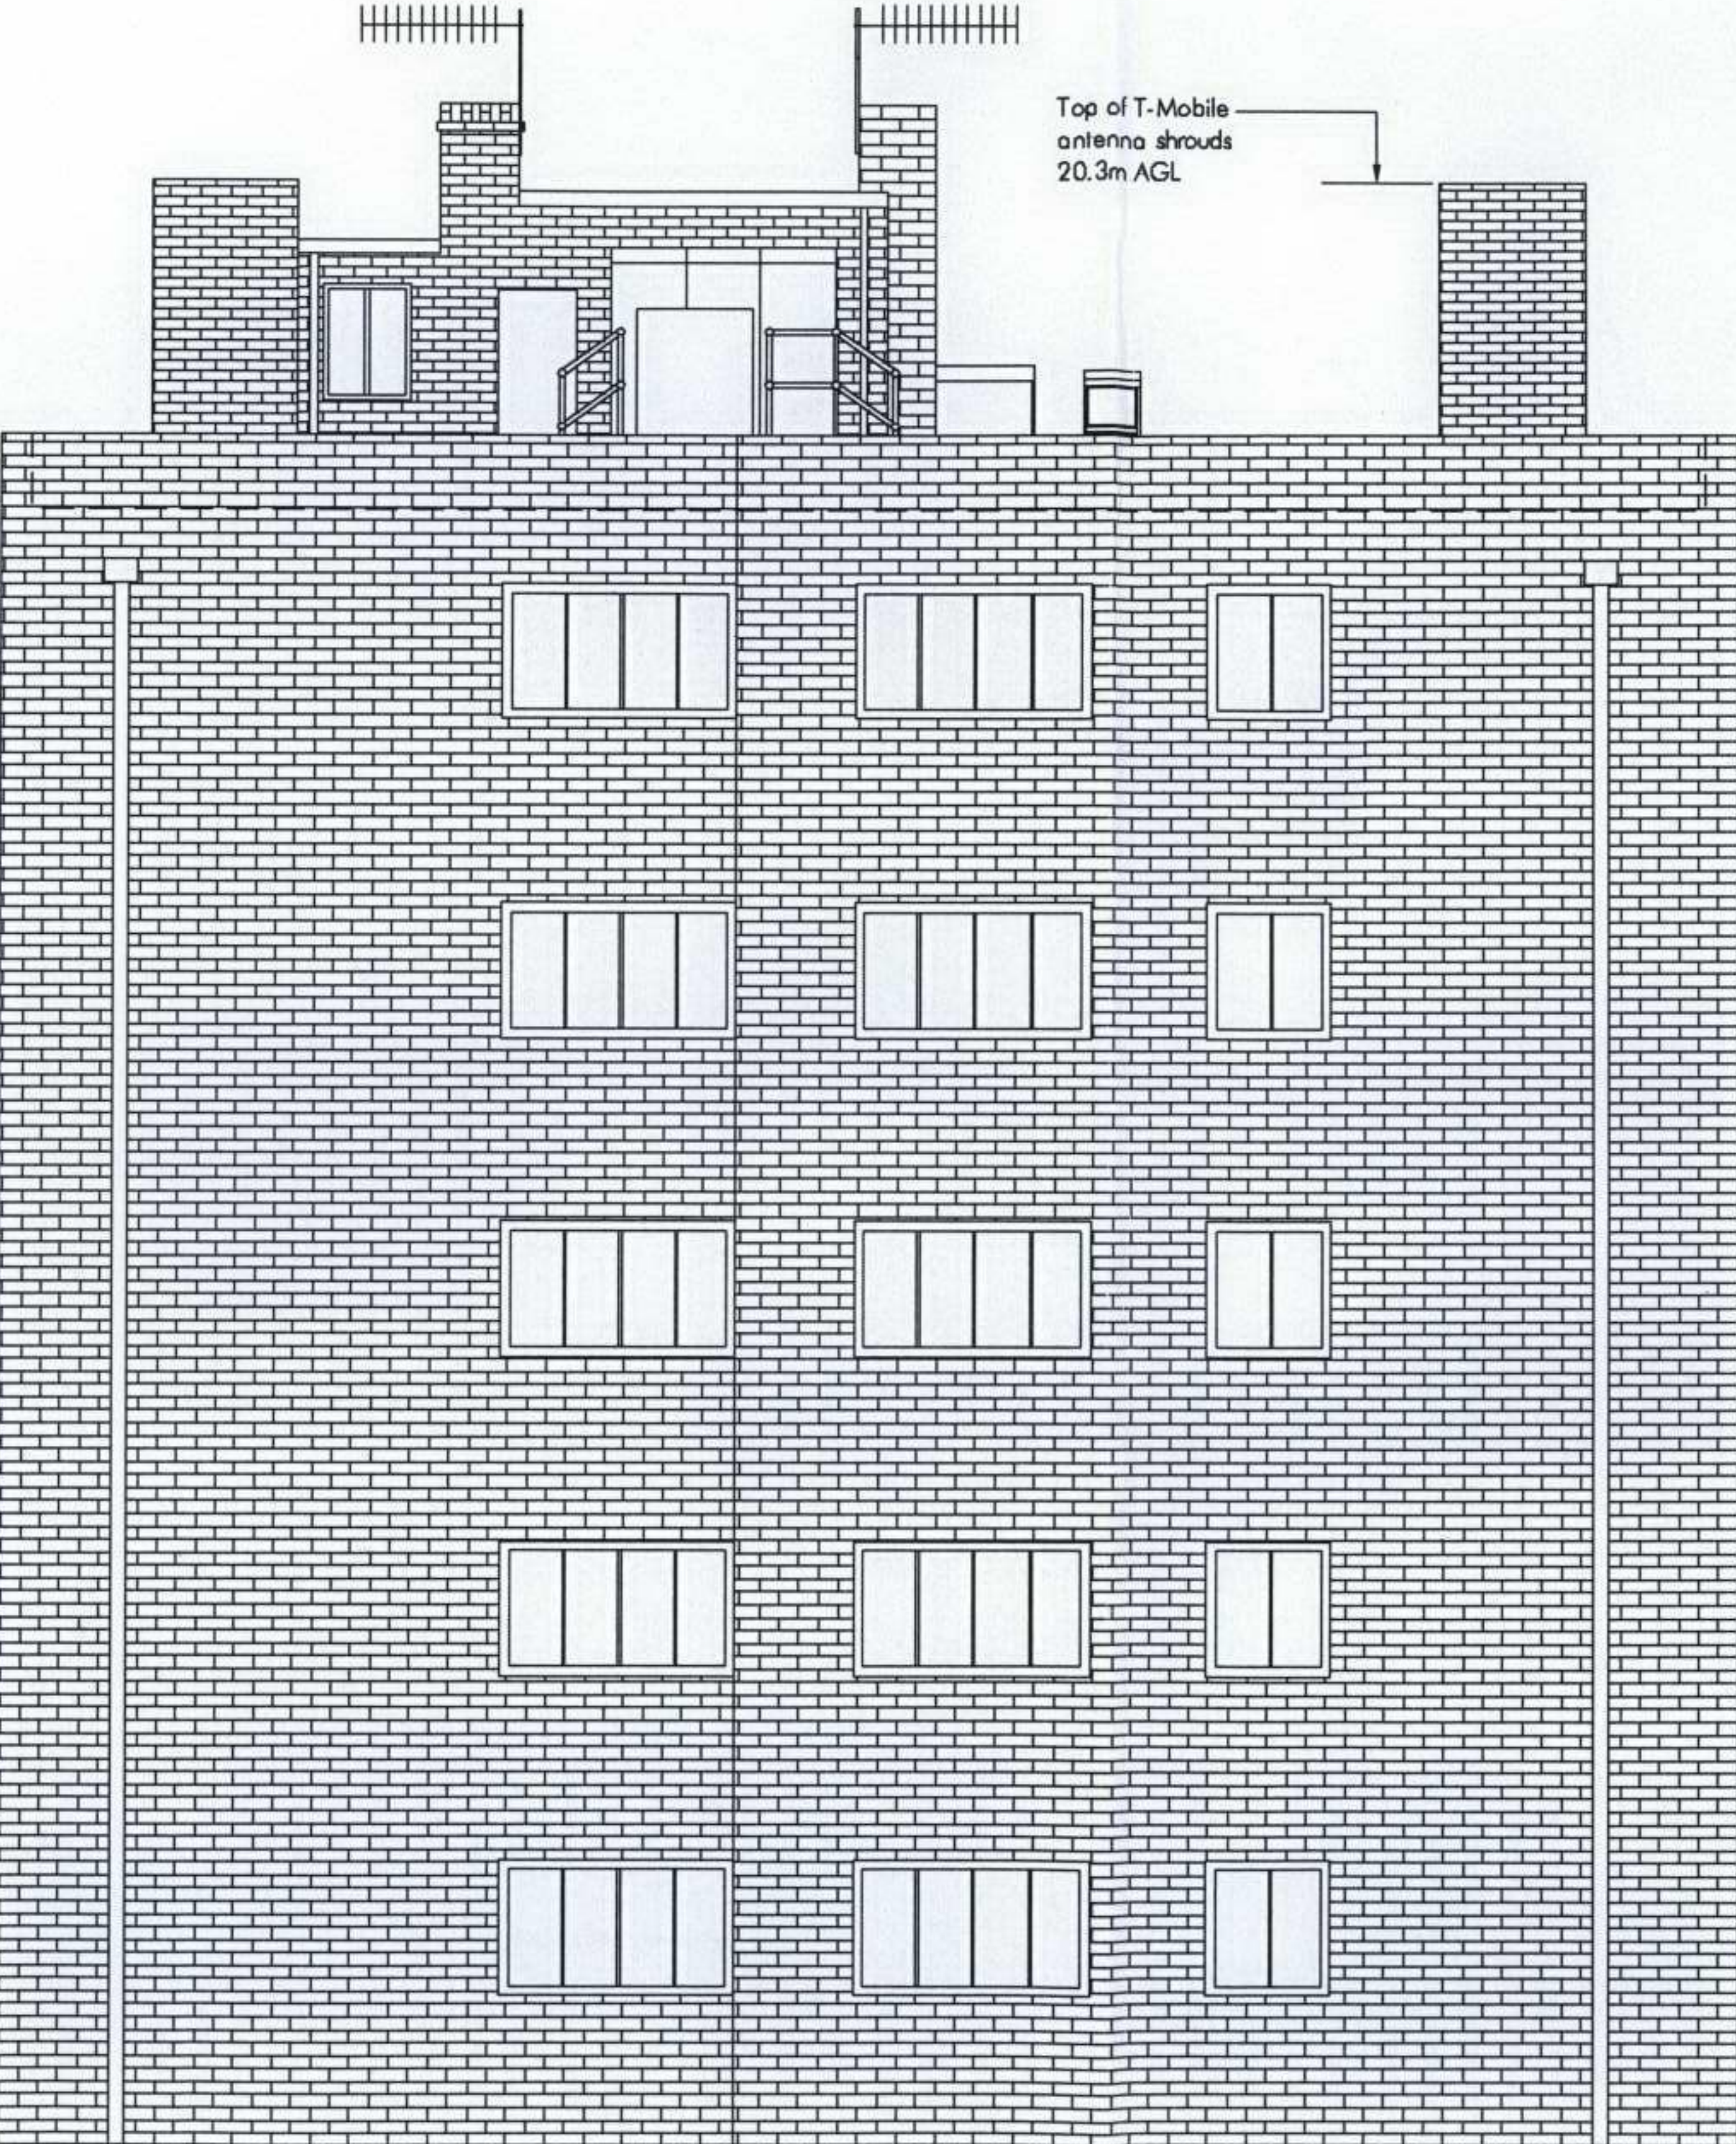


Drawing No: P_037039_06	Rev: D	NGR: E:526795, N:184722	THIS DRAWING WAS PRODUCED USING AUTOCAD AND SHOULD ON NO ACCOUNT BE AMENDED BY HAND		General Notes: 1.1 All dimensions in mm unless noted otherwise 1.2 Ground height AMSL - 62m approx																
						 RIVERVIEW COURT 1 CASTLEGATE WETHERBY LS22 6LE <table><tr><td>D</td><td>18/08/06</td><td>PROPOSED ELEVATION CC AND EXISTING ELEVATIONS ADDED</td><td>AB</td><td>AE</td></tr><tr><td>C</td><td>04/08/06</td><td>ANTENNA BEARING AND EXCLUSION ZONE AMENDED</td><td>JW</td><td>SR</td></tr><tr><td>Rev</td><td>Date</td><td>Description</td><td>Drw</td><td>Ckd</td></tr></table> Site Address / Contact Details : Buckland Court (Option B) 37 Belsize Park London NW3 4ED RECEIVED 31 AUG 2006 Drawing Title: HAMPSTEAD NEW 08 EXISTING ELEVATION AA Sheet 06 of 09 NGR: E:526795, N:184722 Drawing Status: PLANNING Client:  Site ref: 037039 Scale: 1:100 Date: 05/06/06 Drawing No: P_037039_06 Drawn: AB Ckd: SR App: AE Date: 05/06/06 Rev: D	D	18/08/06	PROPOSED ELEVATION CC AND EXISTING ELEVATIONS ADDED	AB	AE	C	04/08/06	ANTENNA BEARING AND EXCLUSION ZONE AMENDED	JW	SR	Rev	Date	Description	Drw	Ckd
D	18/08/06	PROPOSED ELEVATION CC AND EXISTING ELEVATIONS ADDED	AB	AE																	
C	04/08/06	ANTENNA BEARING AND EXCLUSION ZONE AMENDED	JW	SR																	
Rev	Date	Description	Drw	Ckd																	
EXISTING ELEVATION AA			THE PROPOSED INSTALLATION IS COMPLIANT WITH ICNIRP RECOMMENDATIONS (DESIGNED IN ACCORDANCE WITH O2 (UK) DATASHEET 064 ISSUE 01)																		
CERTIFIED BY O2 (UK) RADIO PLANNER		NAME	SIGNATURE	DATE																	

Drawing No: P_037039_08		Rev: D	NGR: E:526795, N:184722		THIS DRAWING WAS PRODUCED USING AUTOCAD AND SHOULD ON NO ACCOUNT BE AMENDED BY HAND		General Notes: 1.1 All dimensions in mm unless noted otherwise 1.2 Ground height AMSL - 62m approx																								
Top of T-Mobile antenna shrouds 20.3m AGL Main roof height 17.7m AGL Main roof height 16.9m AGL Datum ground level 																															
EXISTING ELEVATION CC					THE PROPOSED INSTALLATION IS COMPLIANT WITH ICNIRP RECOMMENDATIONS (DESIGNED IN ACCORDANCE WITH O2 (UK) DATASHEET 064 ISSUE 01) <table><tr><td>CERTIFIED BY O2 (UK) RADIO PLANNER</td><td>NAME</td><td>SIGNATURE</td><td>DATE</td></tr></table>				CERTIFIED BY O2 (UK) RADIO PLANNER	NAME	SIGNATURE	DATE																			
CERTIFIED BY O2 (UK) RADIO PLANNER	NAME	SIGNATURE	DATE																												
					turner+partners RIVERVIEW COURT 1 CASTLEGATE WETHERBY LS22 6LE <table><tr><td>D</td><td>18/08/06</td><td>PROPOSED ELEVATION CC AND EXISTING ELEVATIONS ADDED</td><td>AB</td><td>AE</td></tr><tr><td>C</td><td>04/08/06</td><td>ANTENNA BEARING AND EXCLUSION ZONE AMENDED</td><td>JW</td><td>SR</td></tr><tr><td>Rev</td><td>Date</td><td>Description</td><td>Drw</td><td>Ckd</td></tr></table> Site Address / Contact Details : Buckland Court (Option B) 37 Belsize Park London NW3 4ED RECEIVED 31 AUG 2006 Drawing Title: HAMPSTEAD.NEW 08 EXISTING ELEVATION CC Sheet 08 of 09 NGR: E:526795, N:184722 Drawing Status: PLANNING Client:  Site ref: 037039 <table><tr><td>Scale: 1:100</td><td>Drawn: AB</td></tr><tr><td>Date: 05/08/06</td><td>Ckd: SR</td></tr><tr><td>App: AE</td><td>Date: 05/08/06</td></tr><tr><td>Drawing No: P_037039_08</td><td>Rev: D</td></tr></table>				D	18/08/06	PROPOSED ELEVATION CC AND EXISTING ELEVATIONS ADDED	AB	AE	C	04/08/06	ANTENNA BEARING AND EXCLUSION ZONE AMENDED	JW	SR	Rev	Date	Description	Drw	Ckd	Scale: 1:100	Drawn: AB	Date: 05/08/06	Ckd: SR	App: AE	Date: 05/08/06	Drawing No: P_037039_08	Rev: D
D	18/08/06	PROPOSED ELEVATION CC AND EXISTING ELEVATIONS ADDED	AB	AE																											
C	04/08/06	ANTENNA BEARING AND EXCLUSION ZONE AMENDED	JW	SR																											
Rev	Date	Description	Drw	Ckd																											
Scale: 1:100	Drawn: AB																														
Date: 05/08/06	Ckd: SR																														
App: AE	Date: 05/08/06																														
Drawing No: P_037039_08	Rev: D																														