

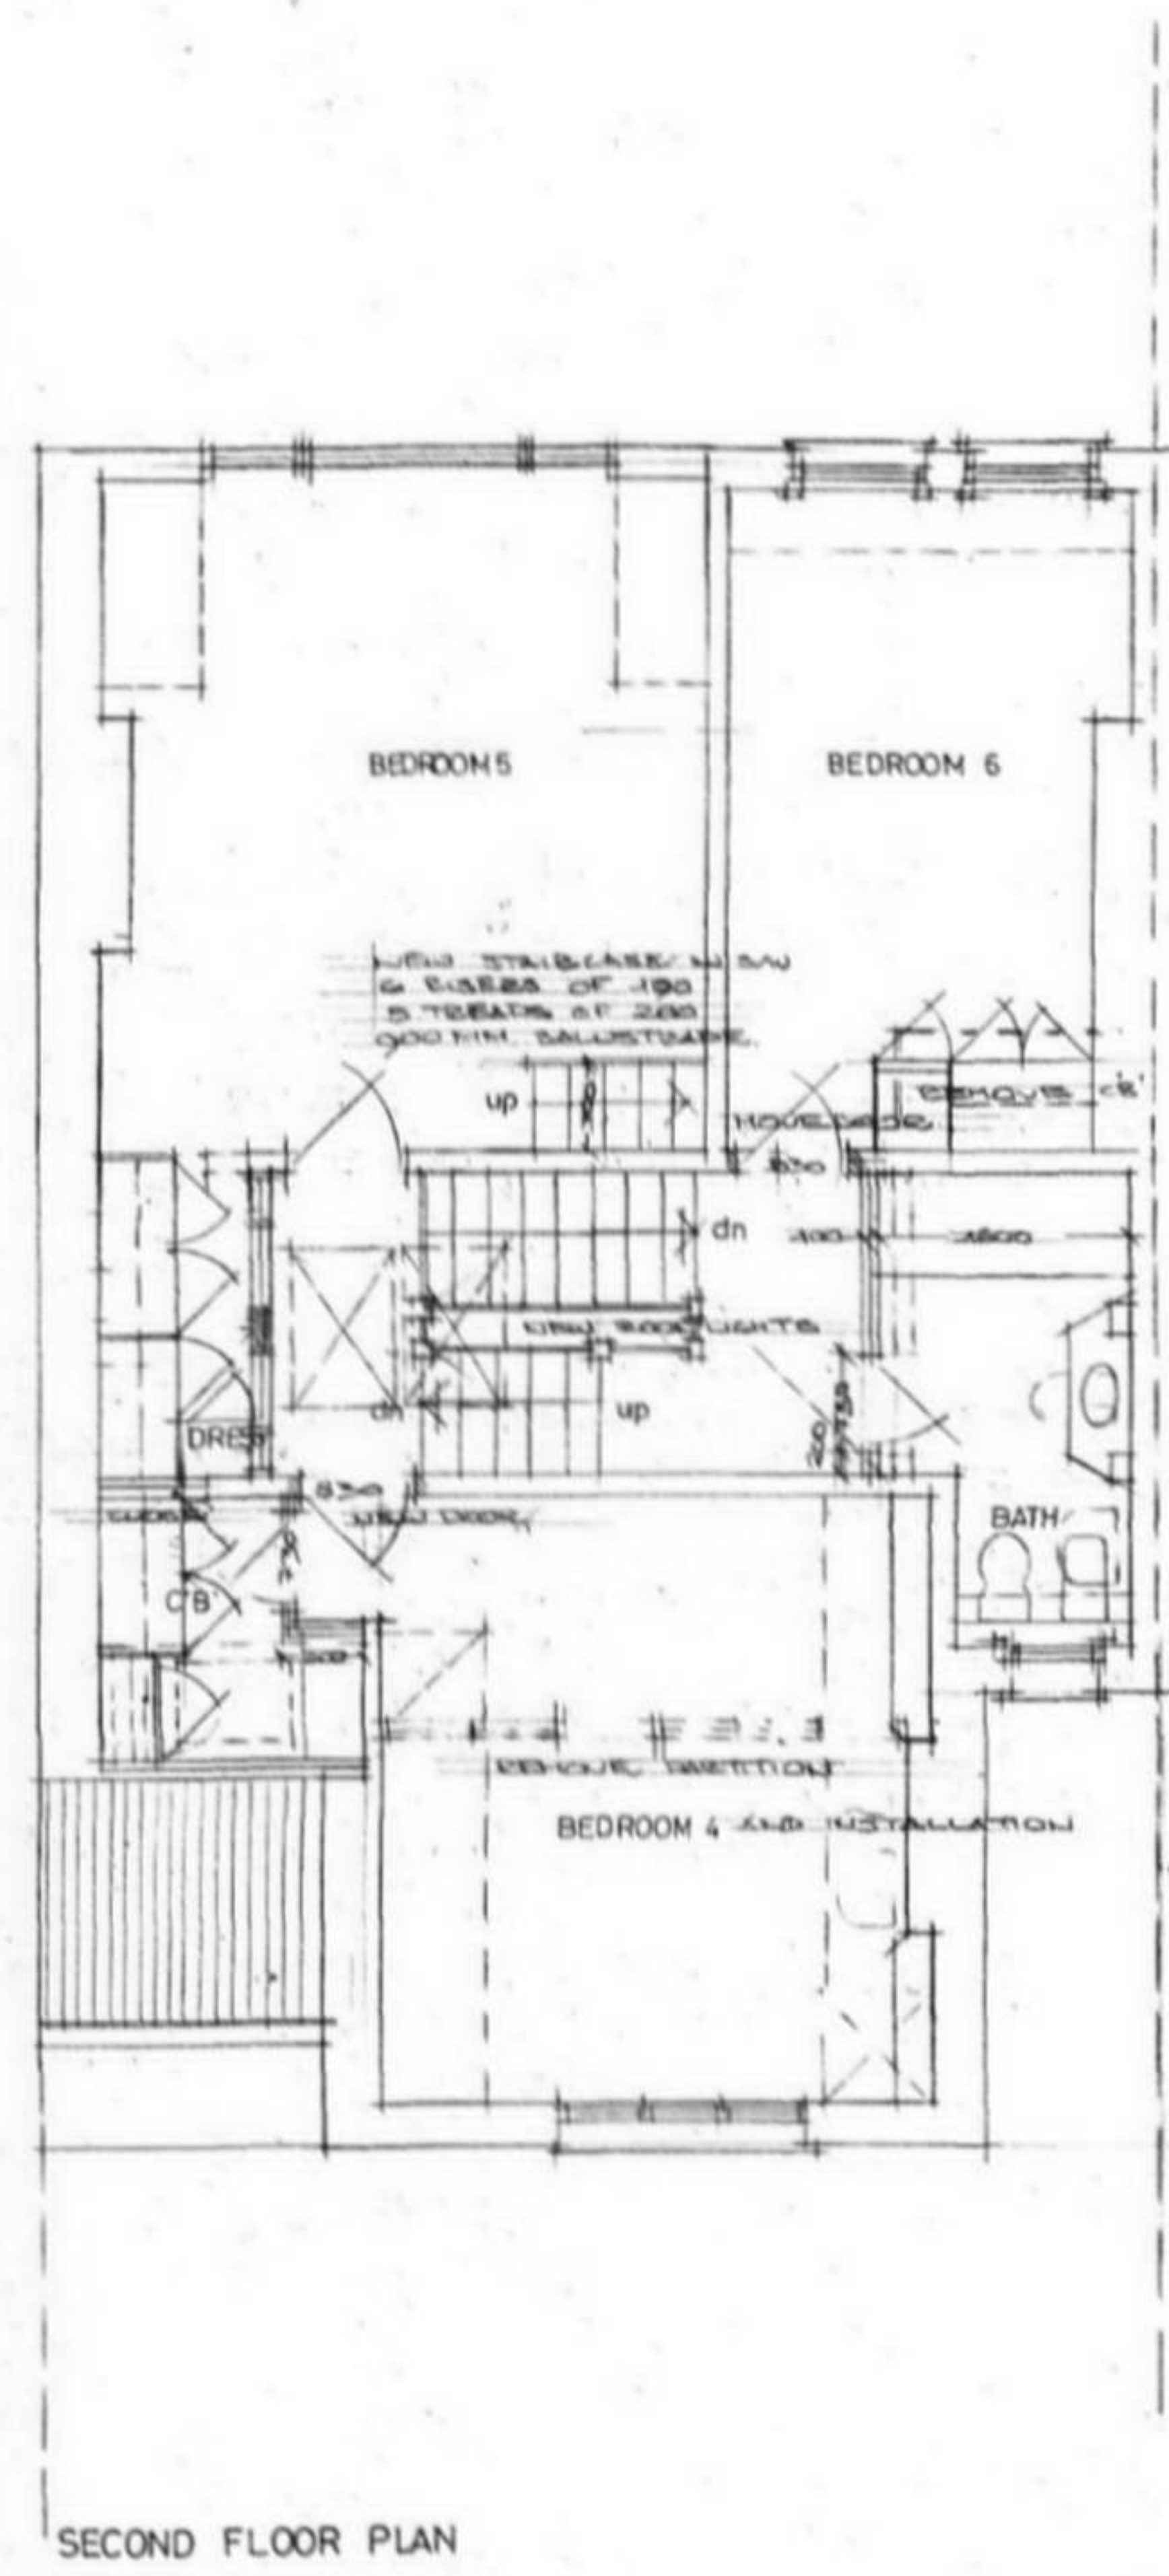
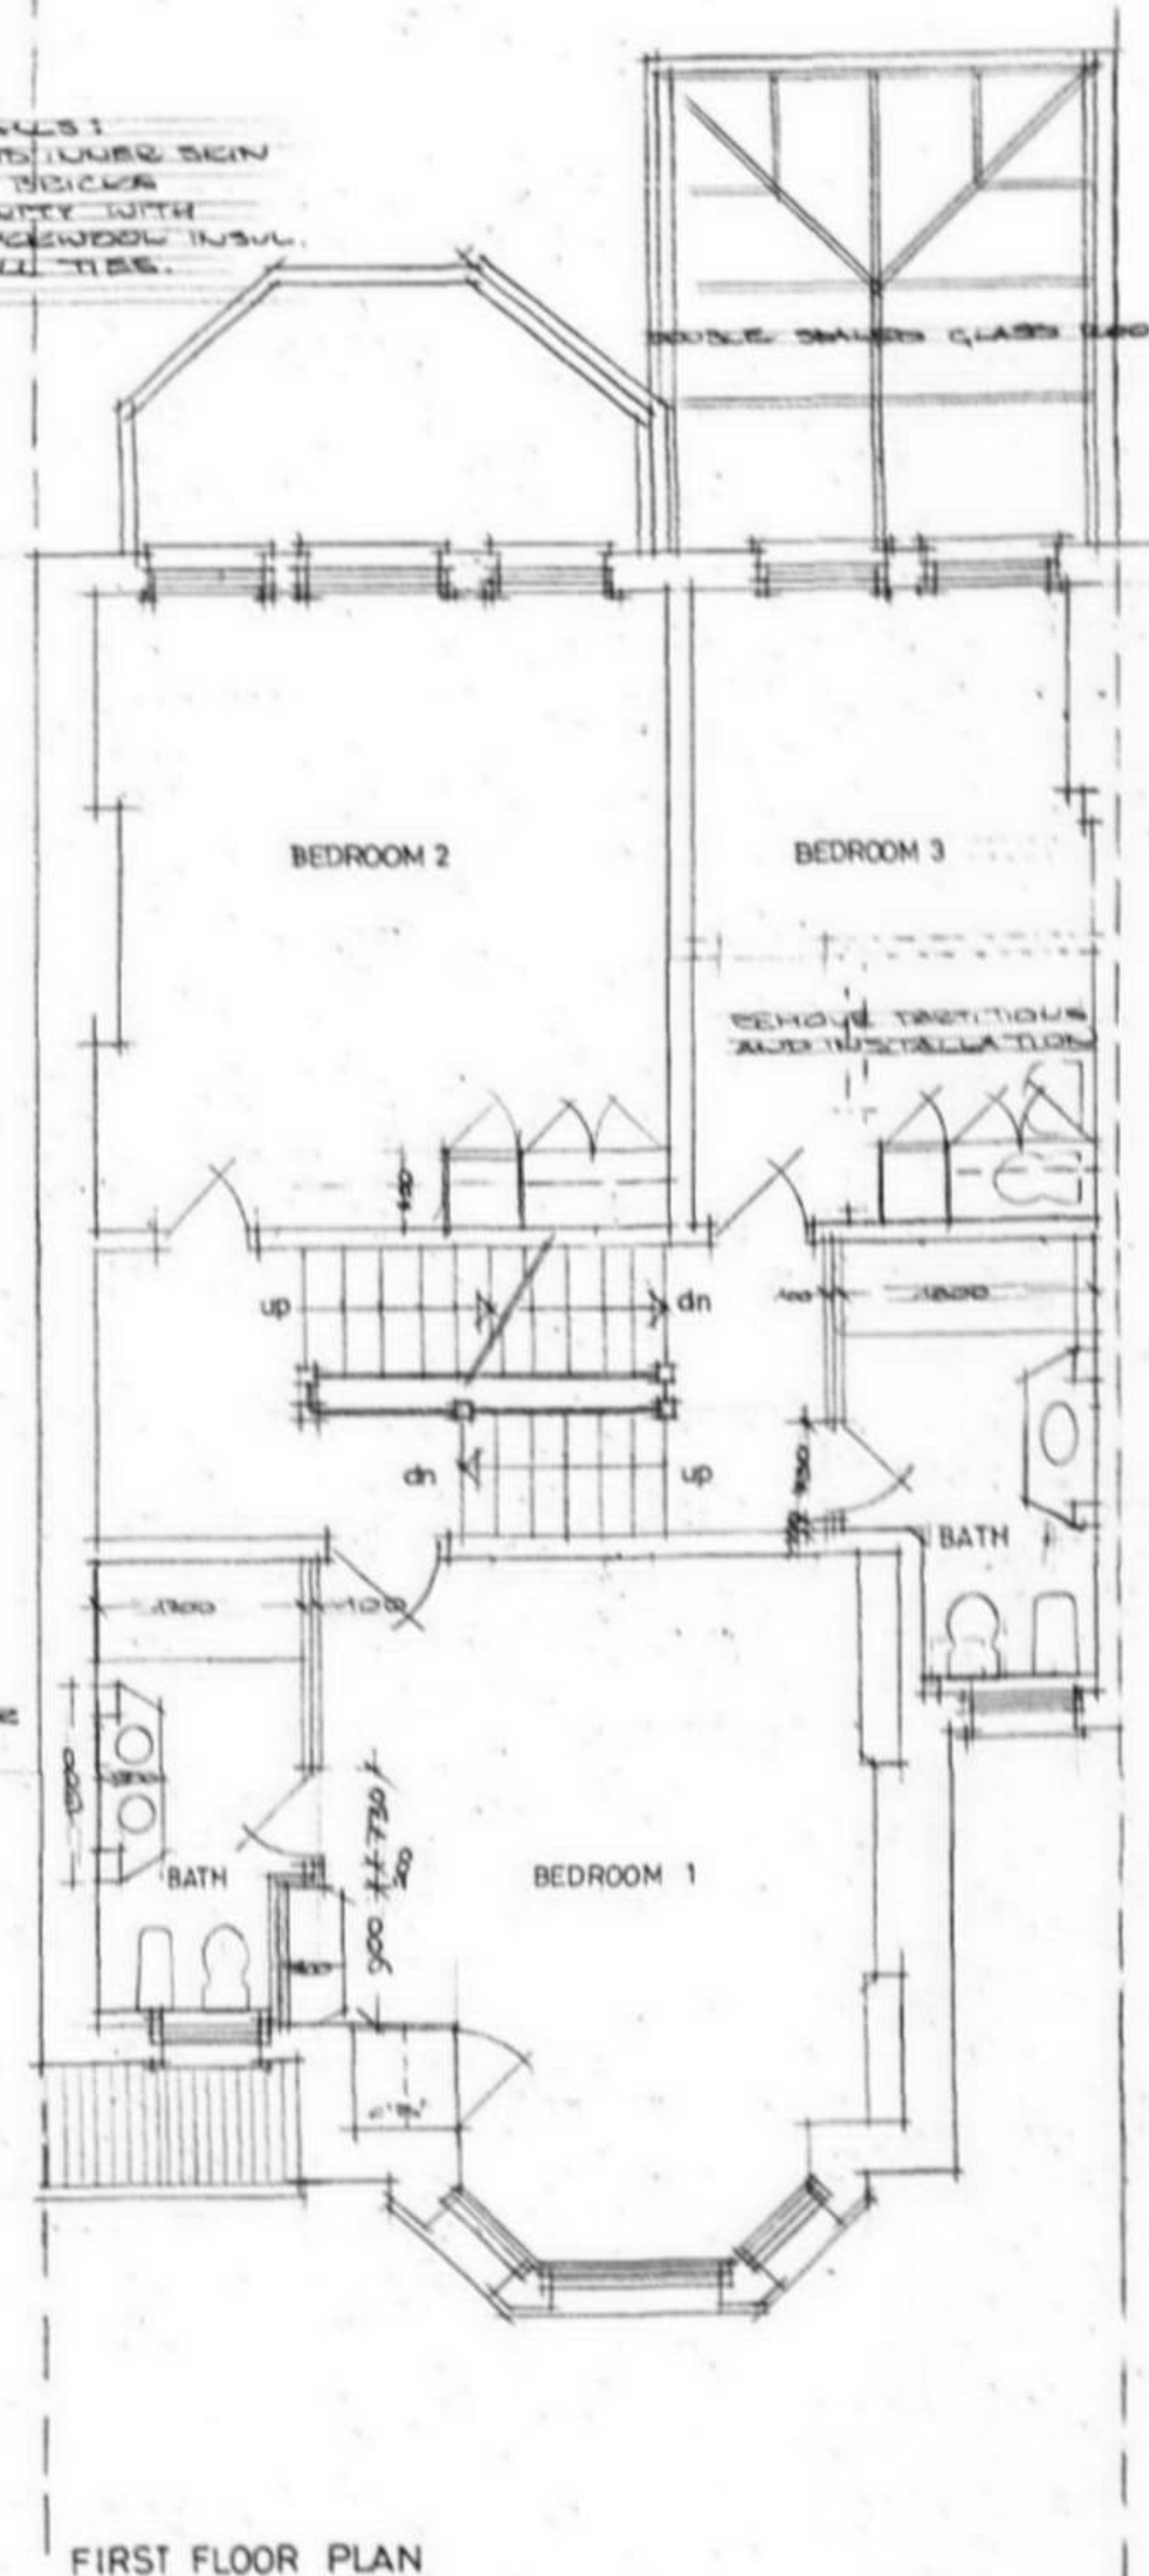
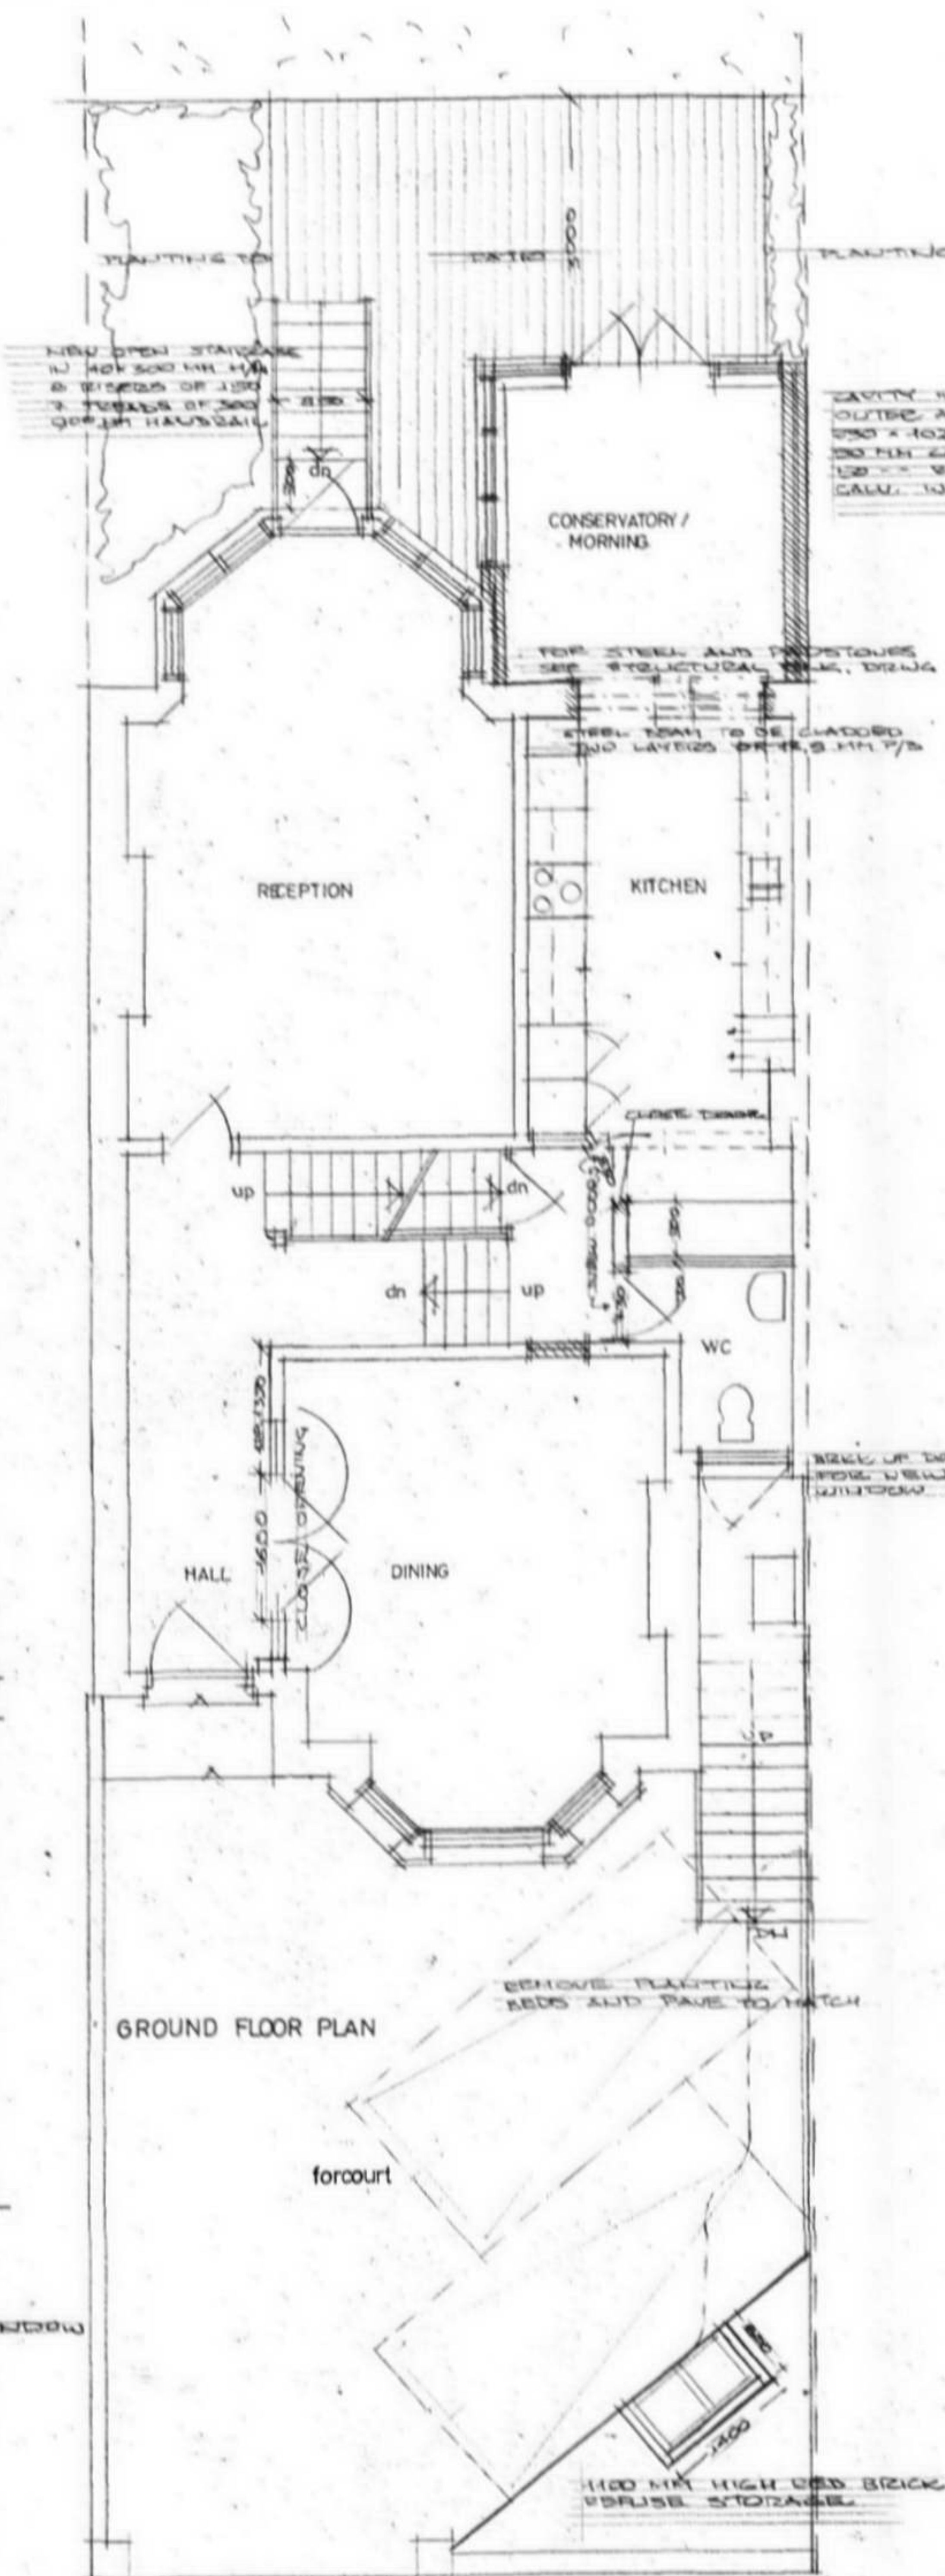
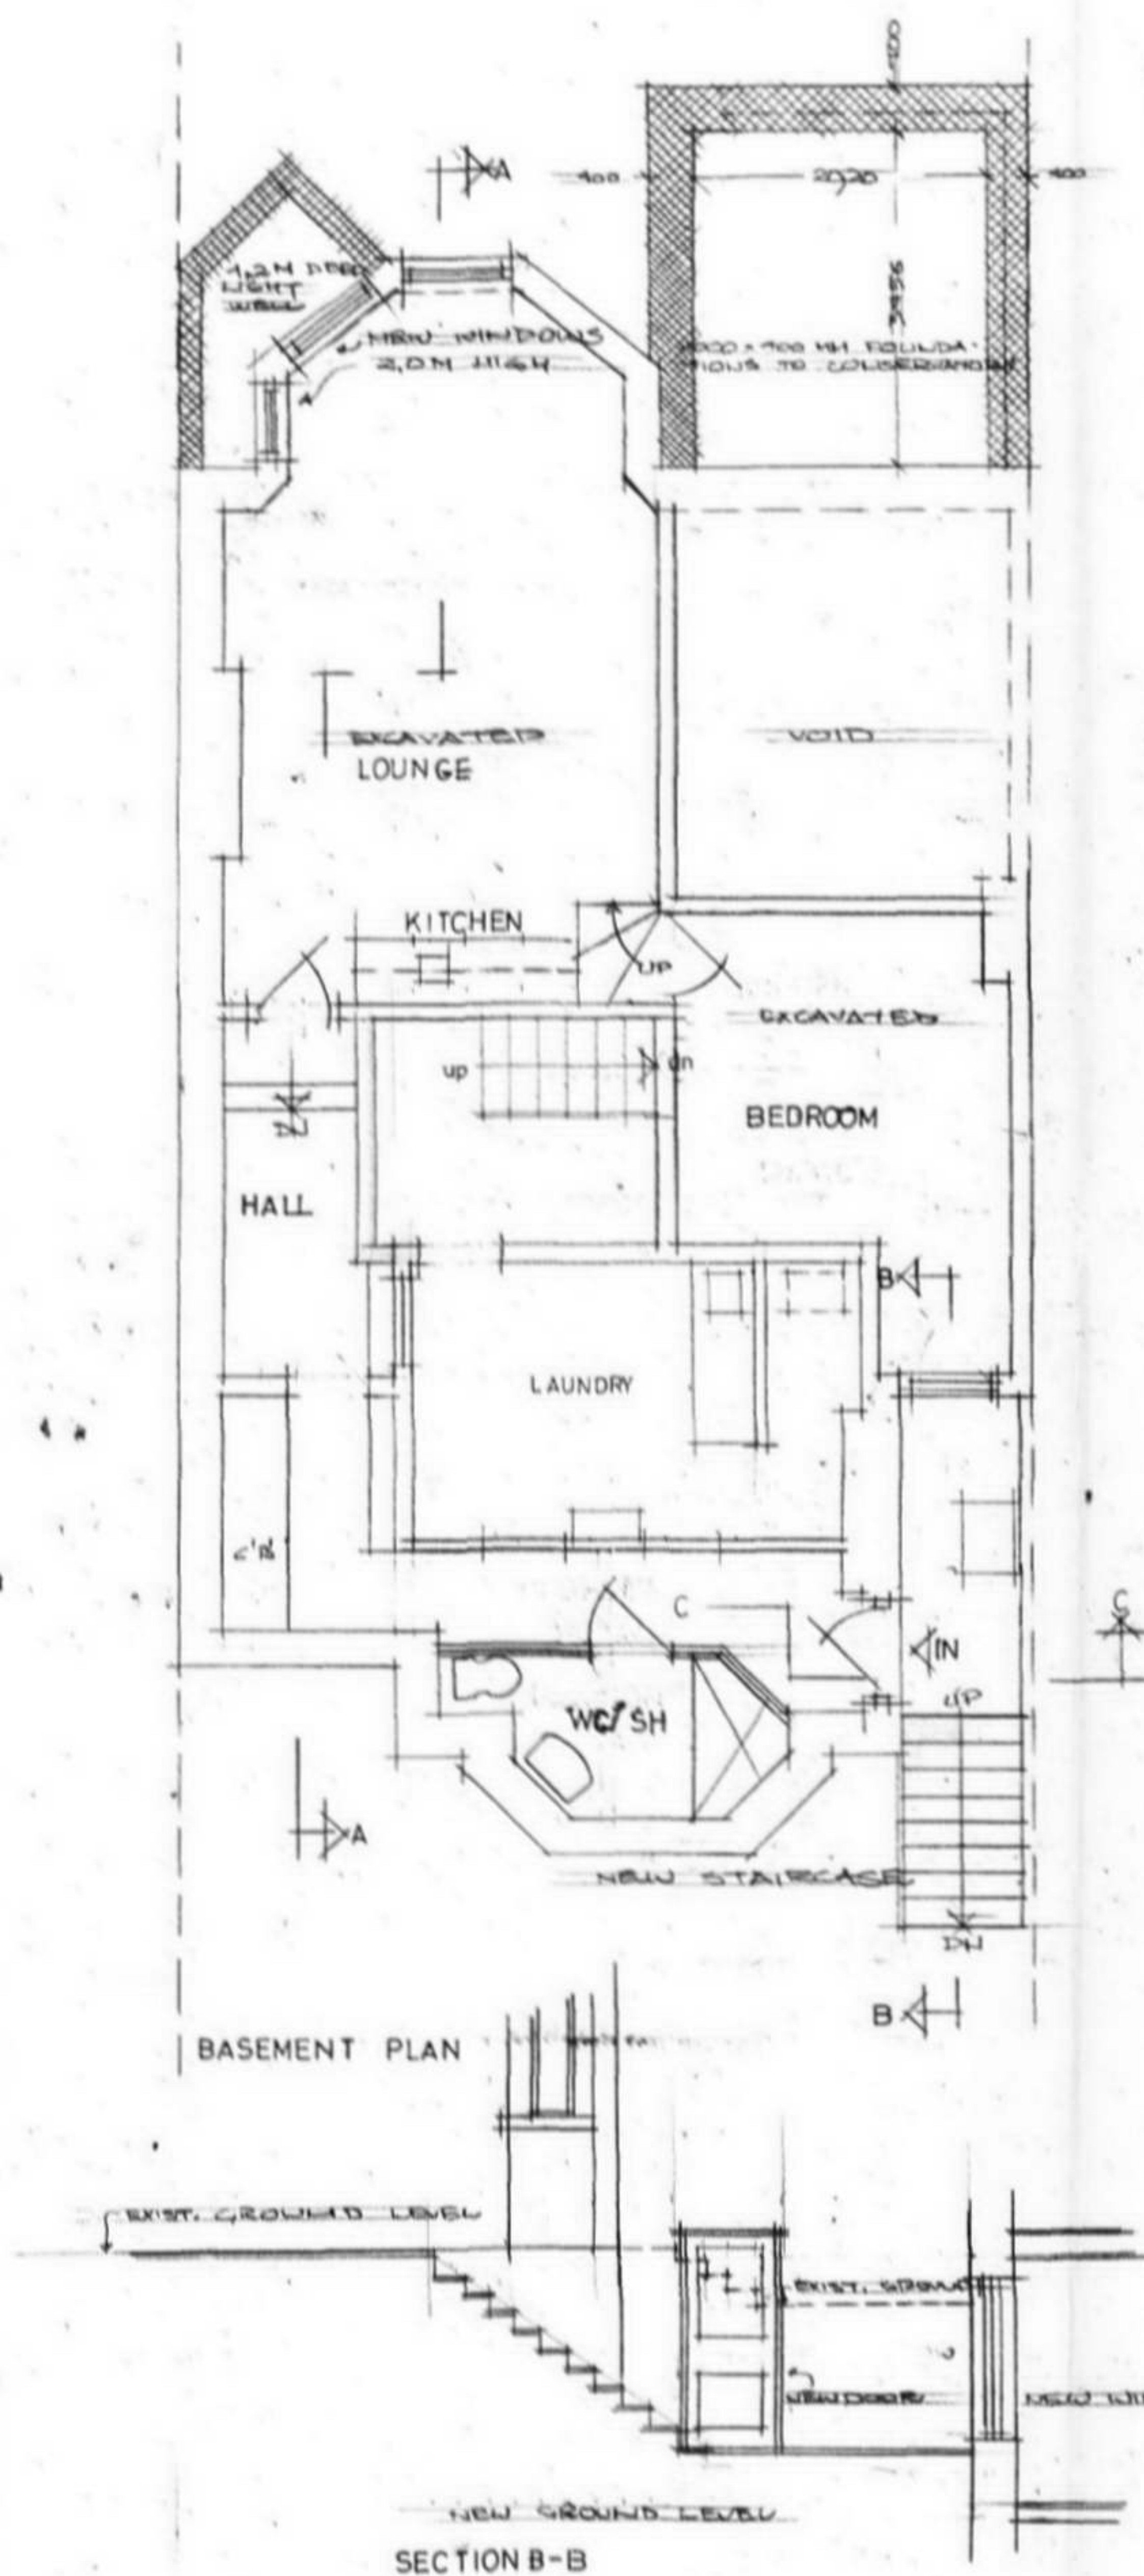
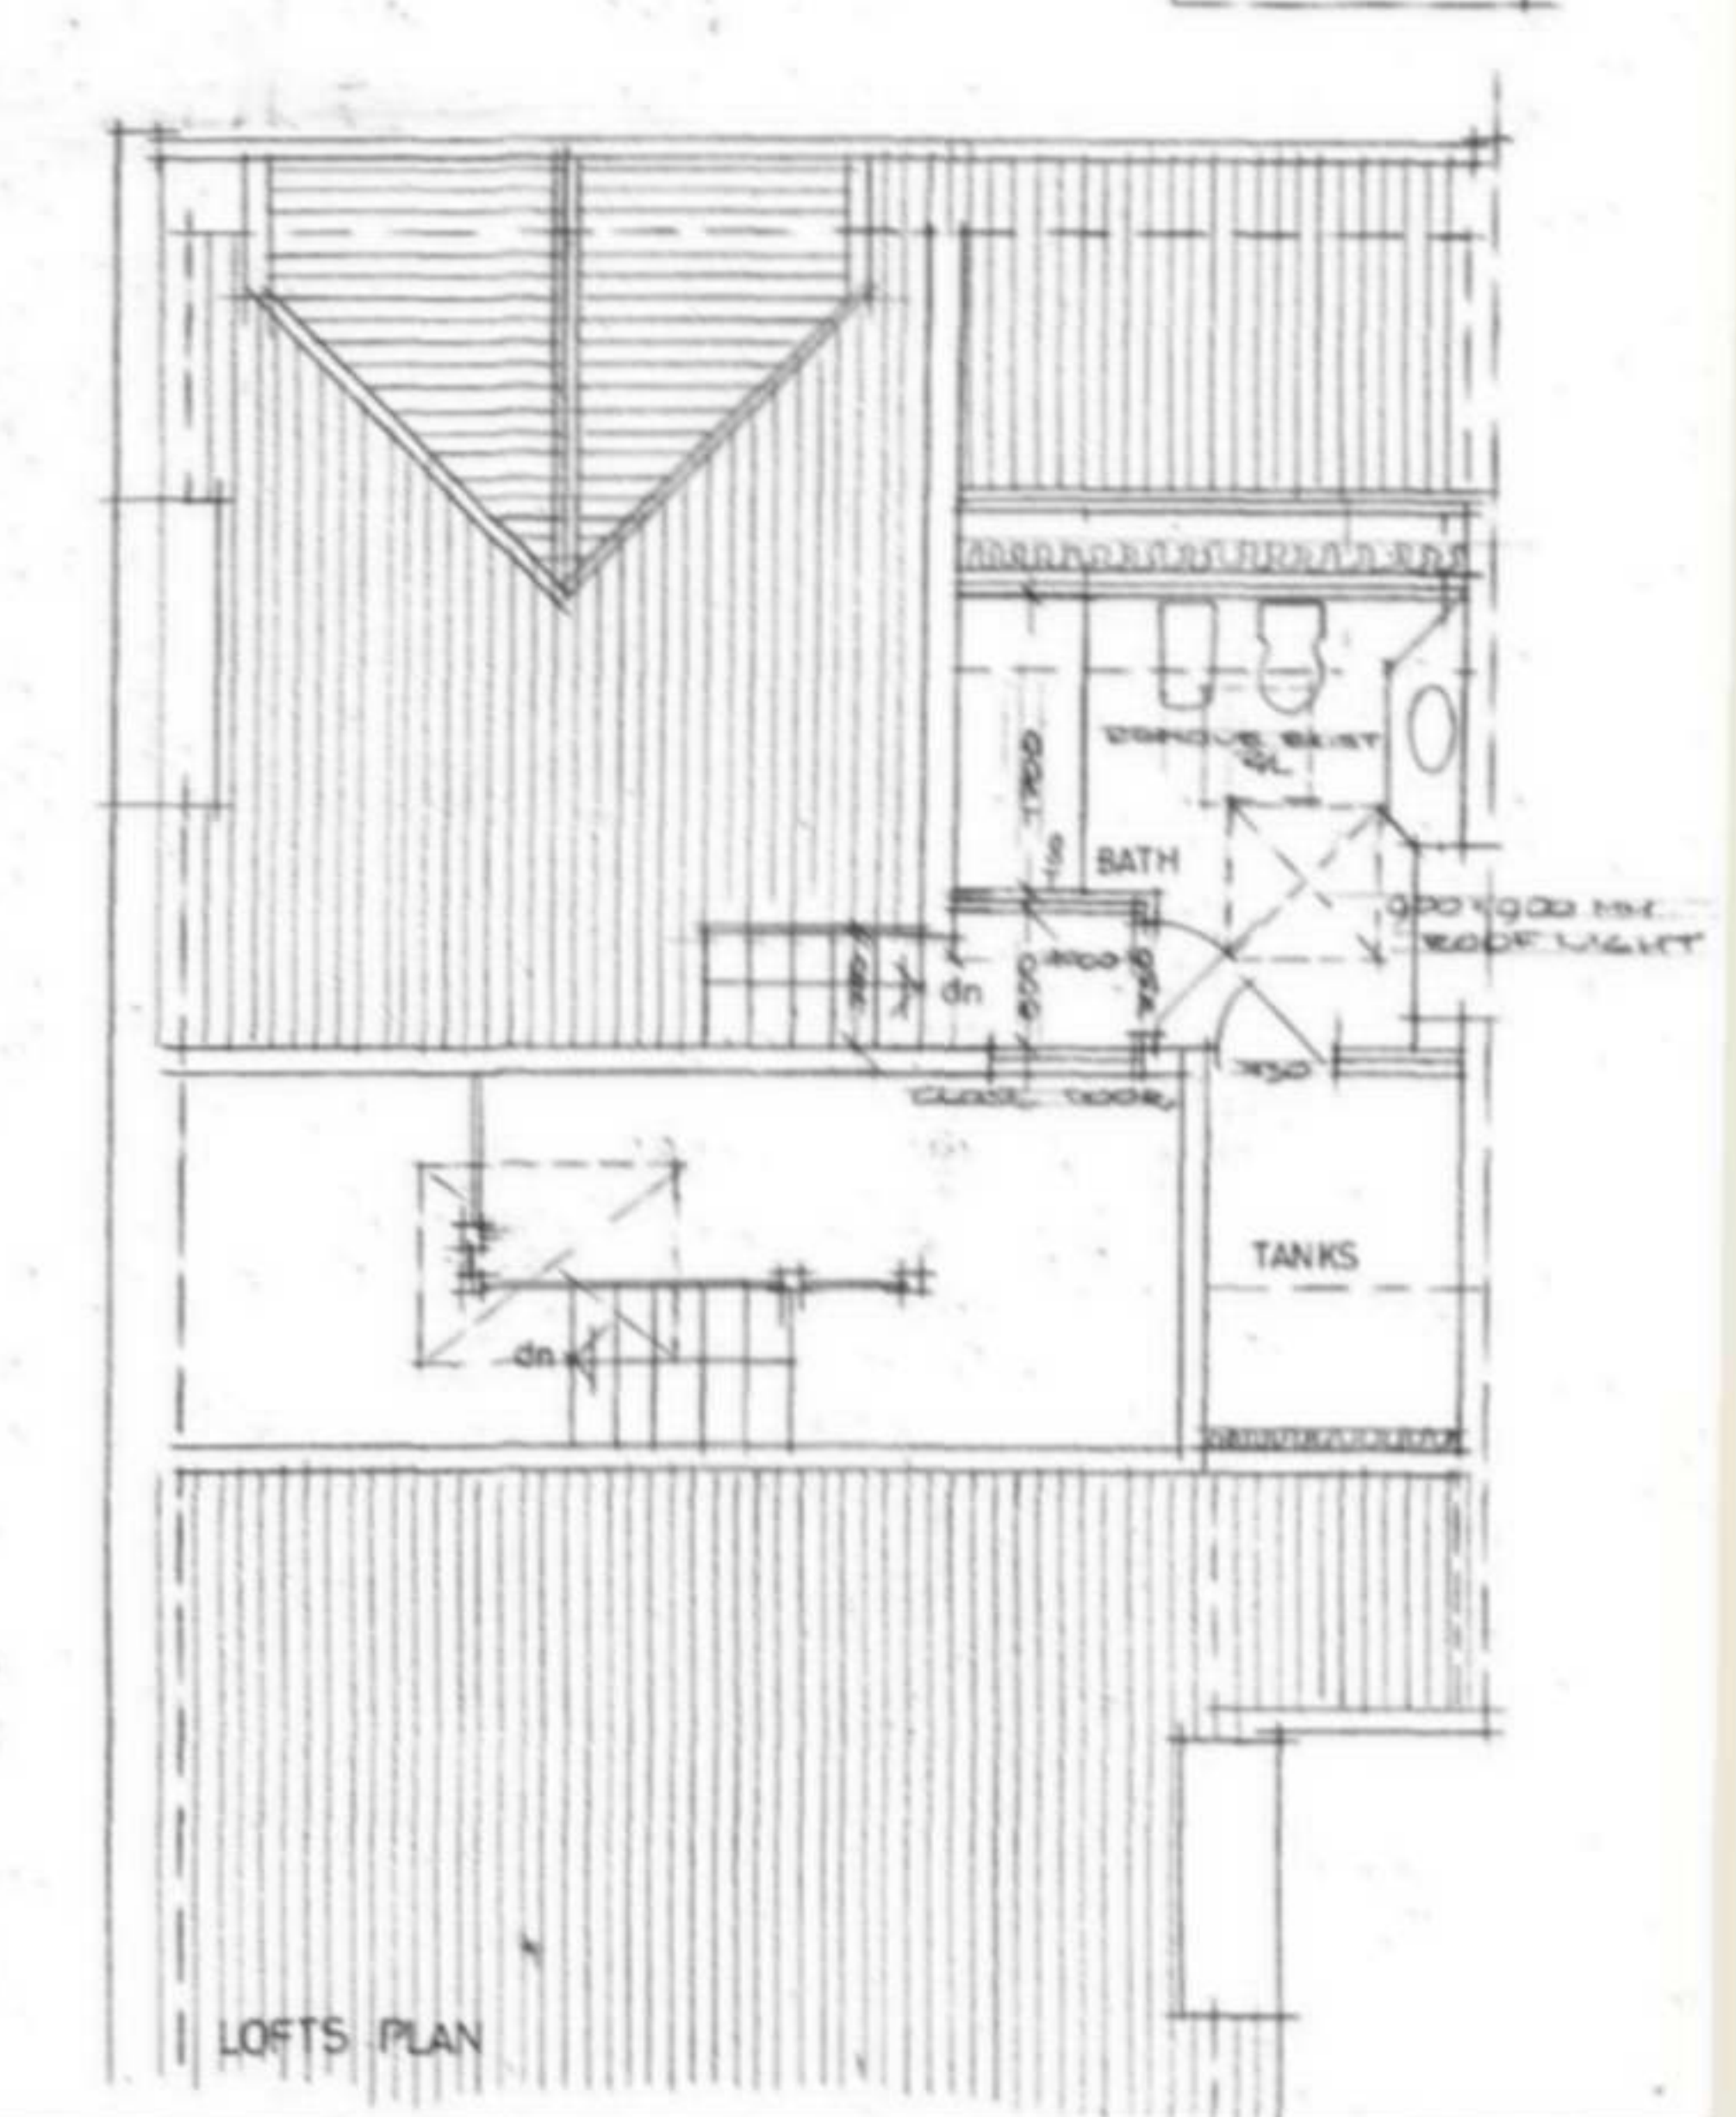
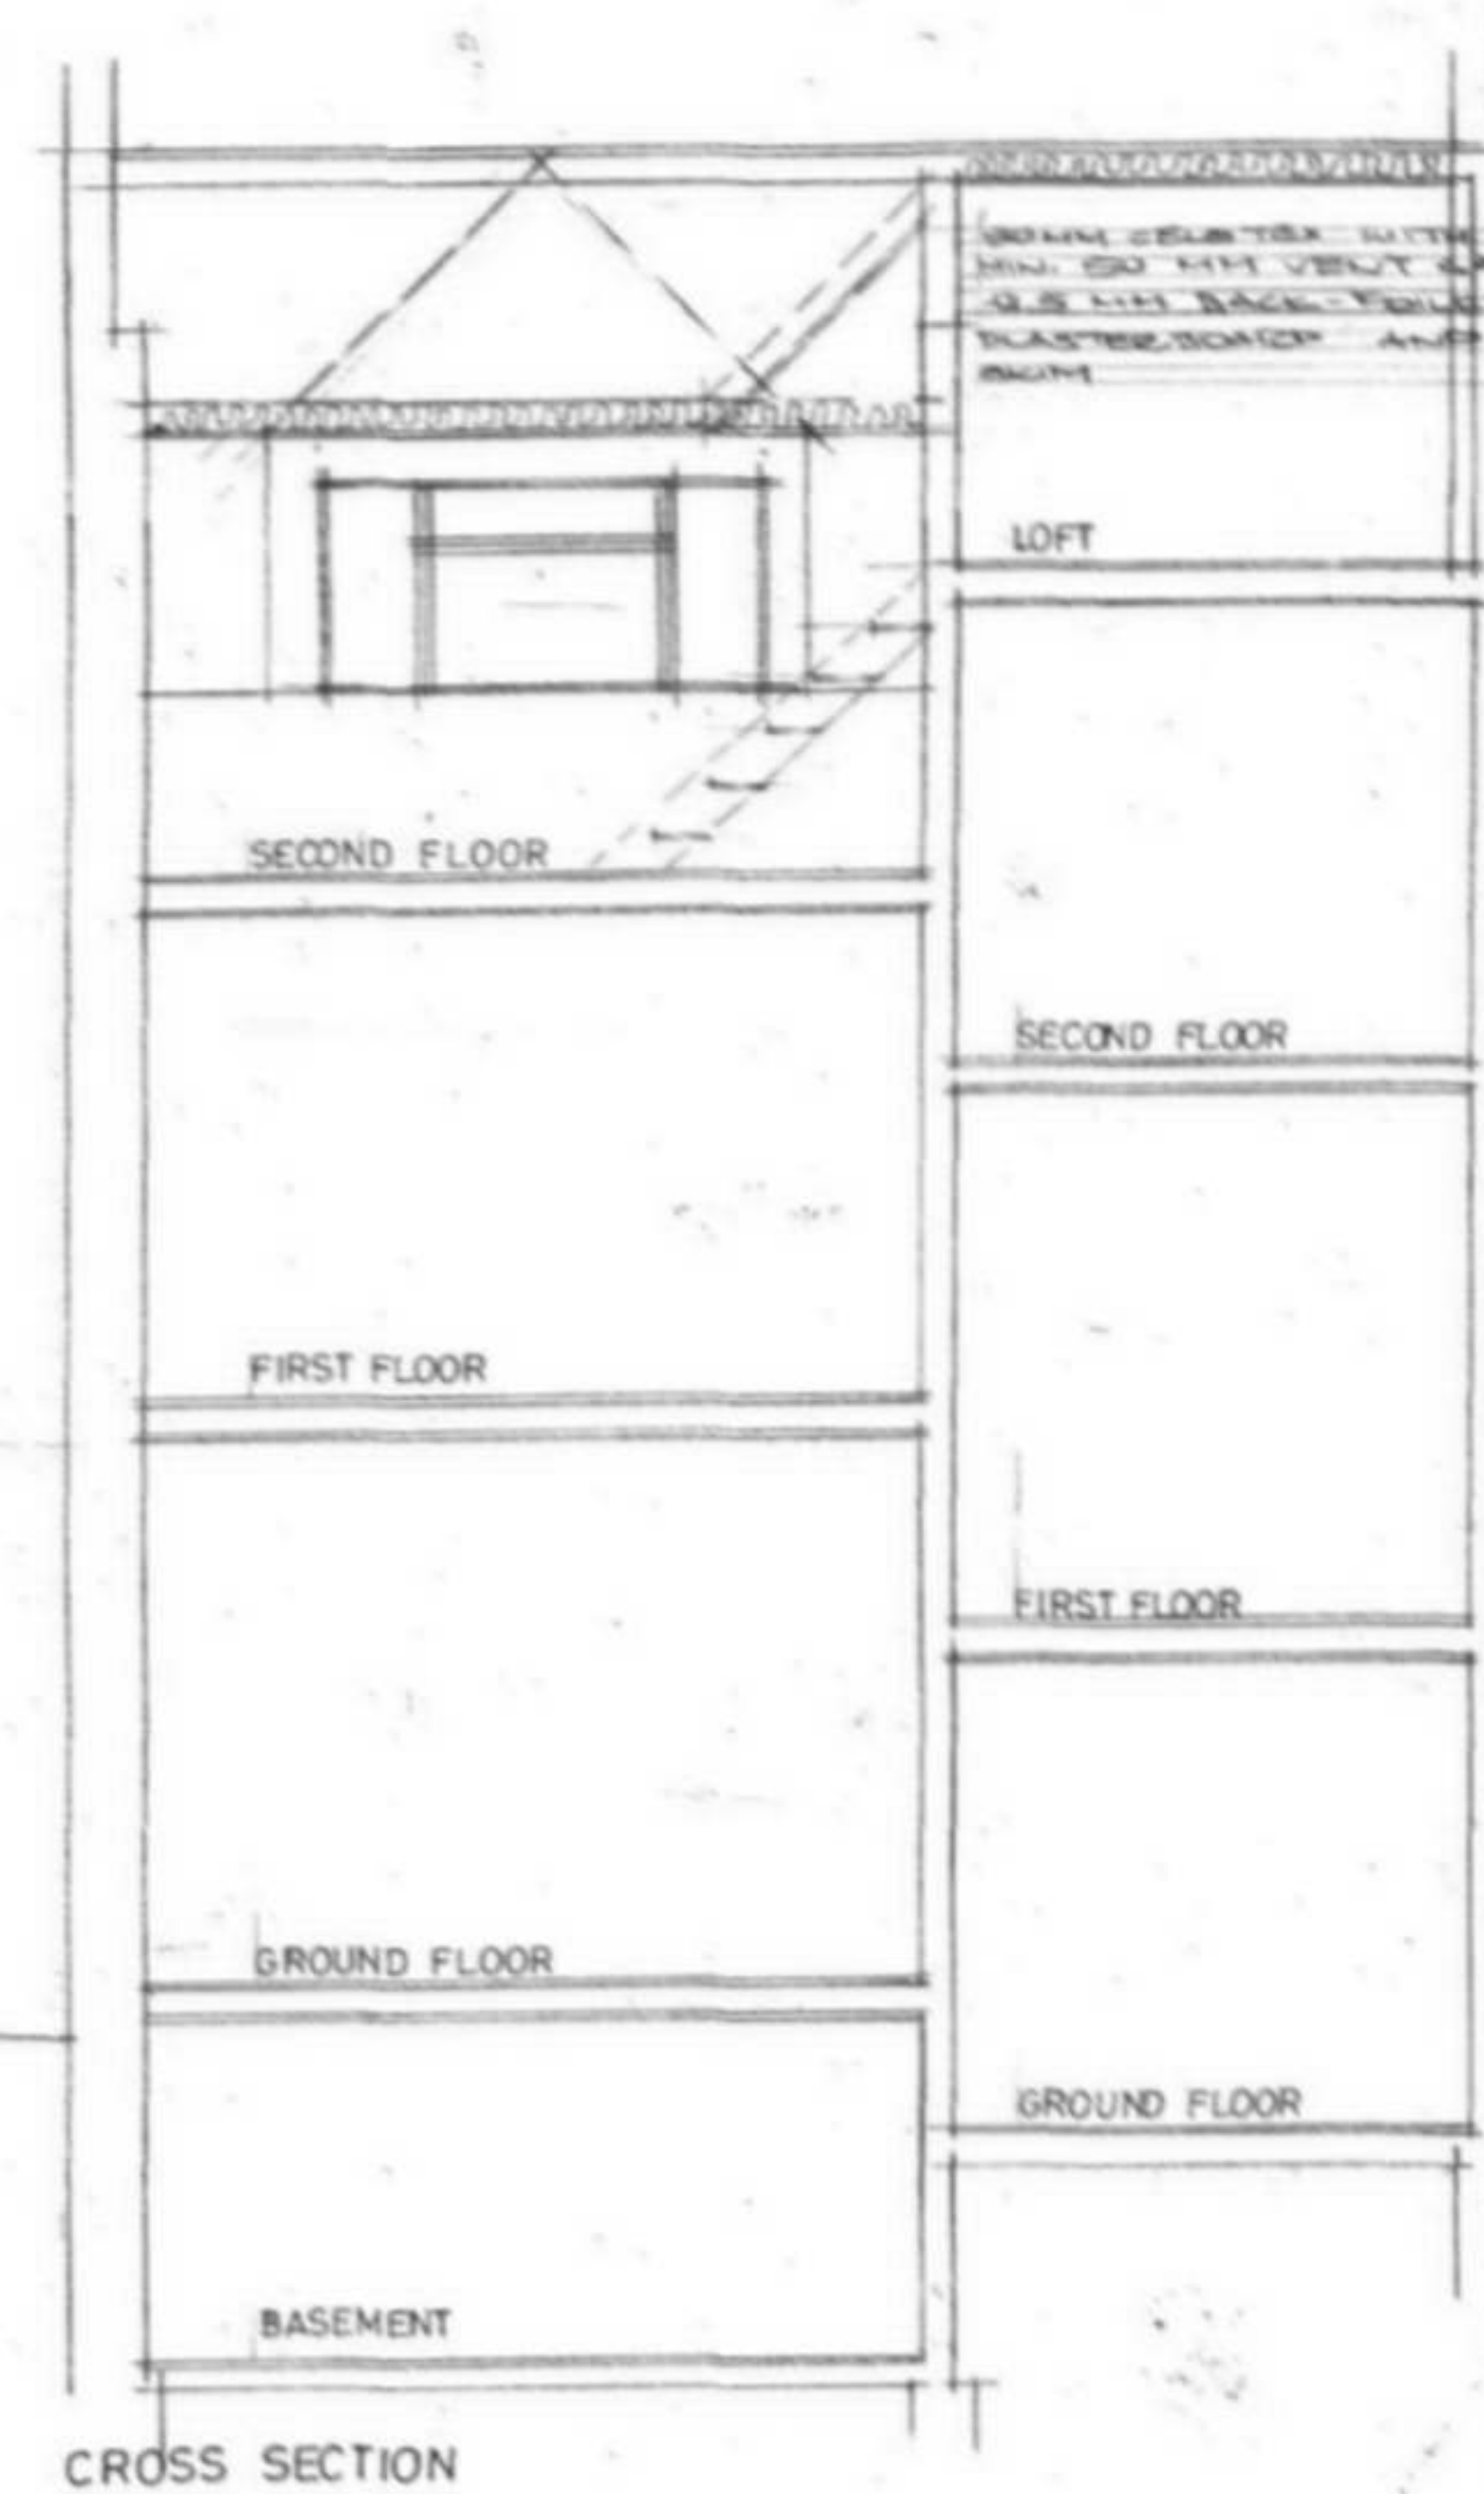


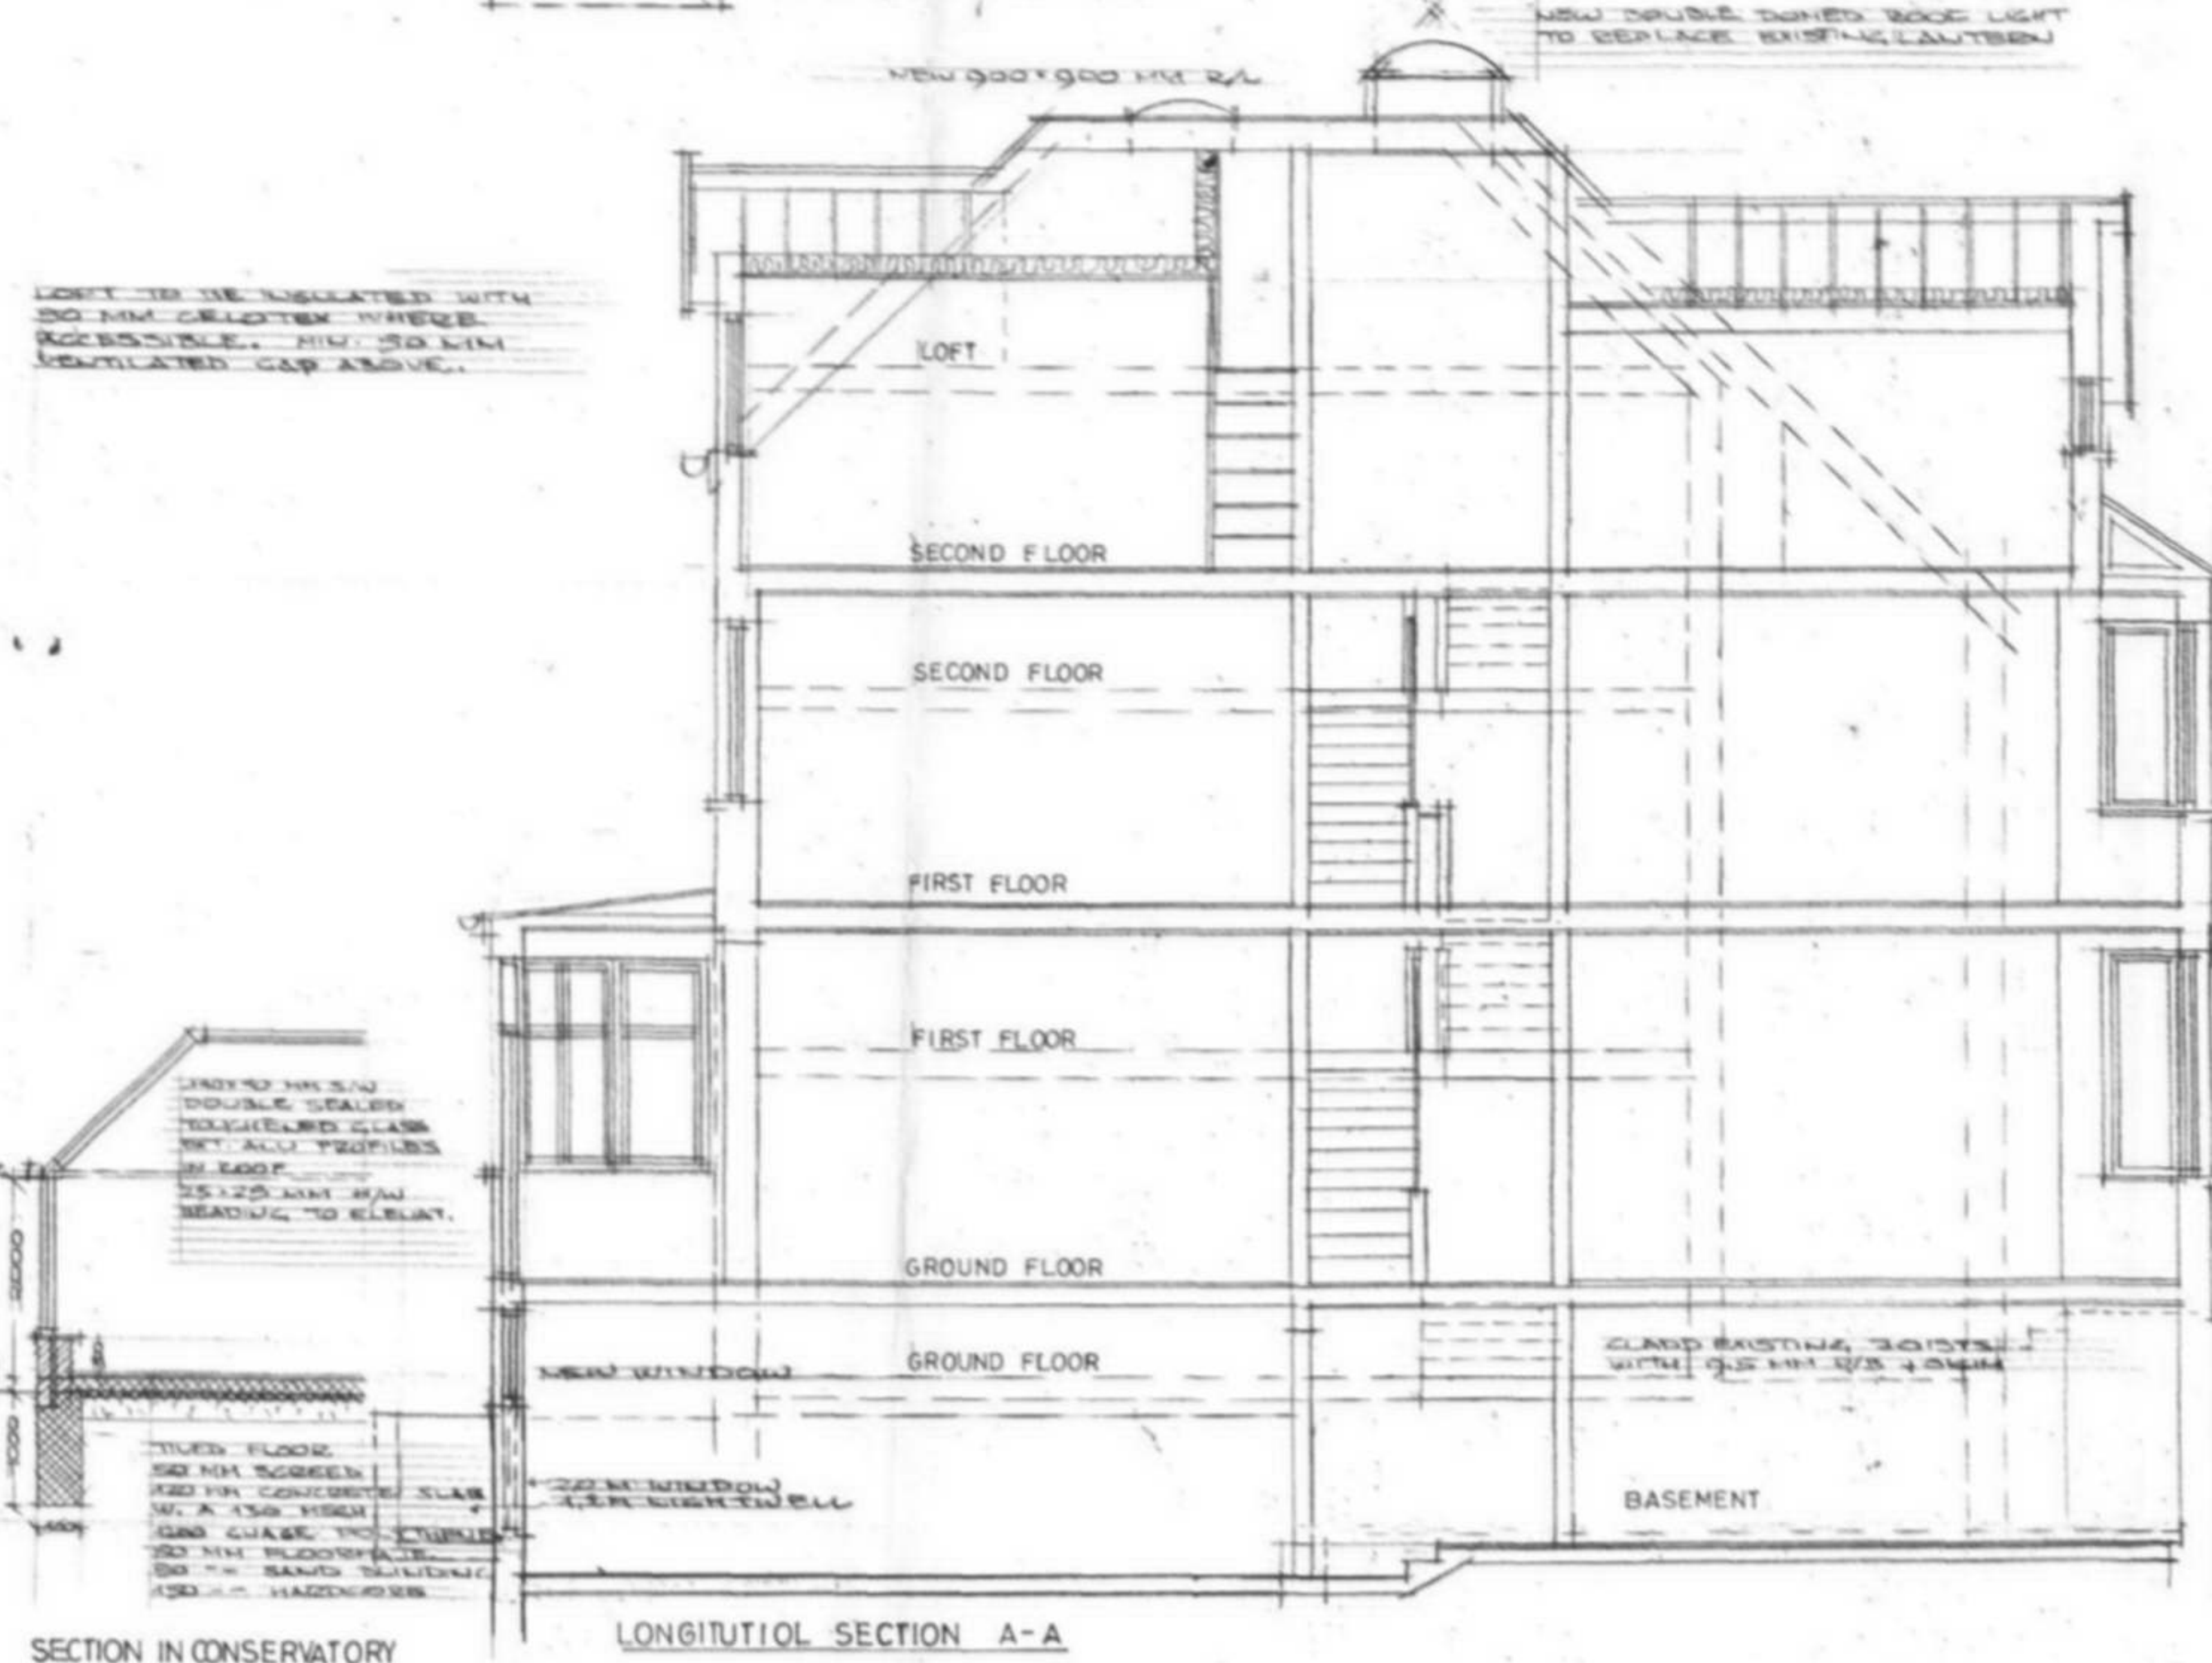

CLIENT MRS. M.Z. ORTON  
 JOB TITLE 13 PLATTS LANE LONDON NW3  
 DRAWING TITLE PLANS AS PROPOSED  
 SCALE 1:50 DATE FEBRUARY 2006 REV. A 15.05.06 B 15.05.06  
**ARON SLOMA CHARTERED ARCHITECT & DESIGNER RIBA**  
 98 CANFIELD GARDENS. LONDON NW6 3EE. TEL/FAX. 0171 624 8005  
 JOB NO. 174 : 102 DRWG. NO. 25

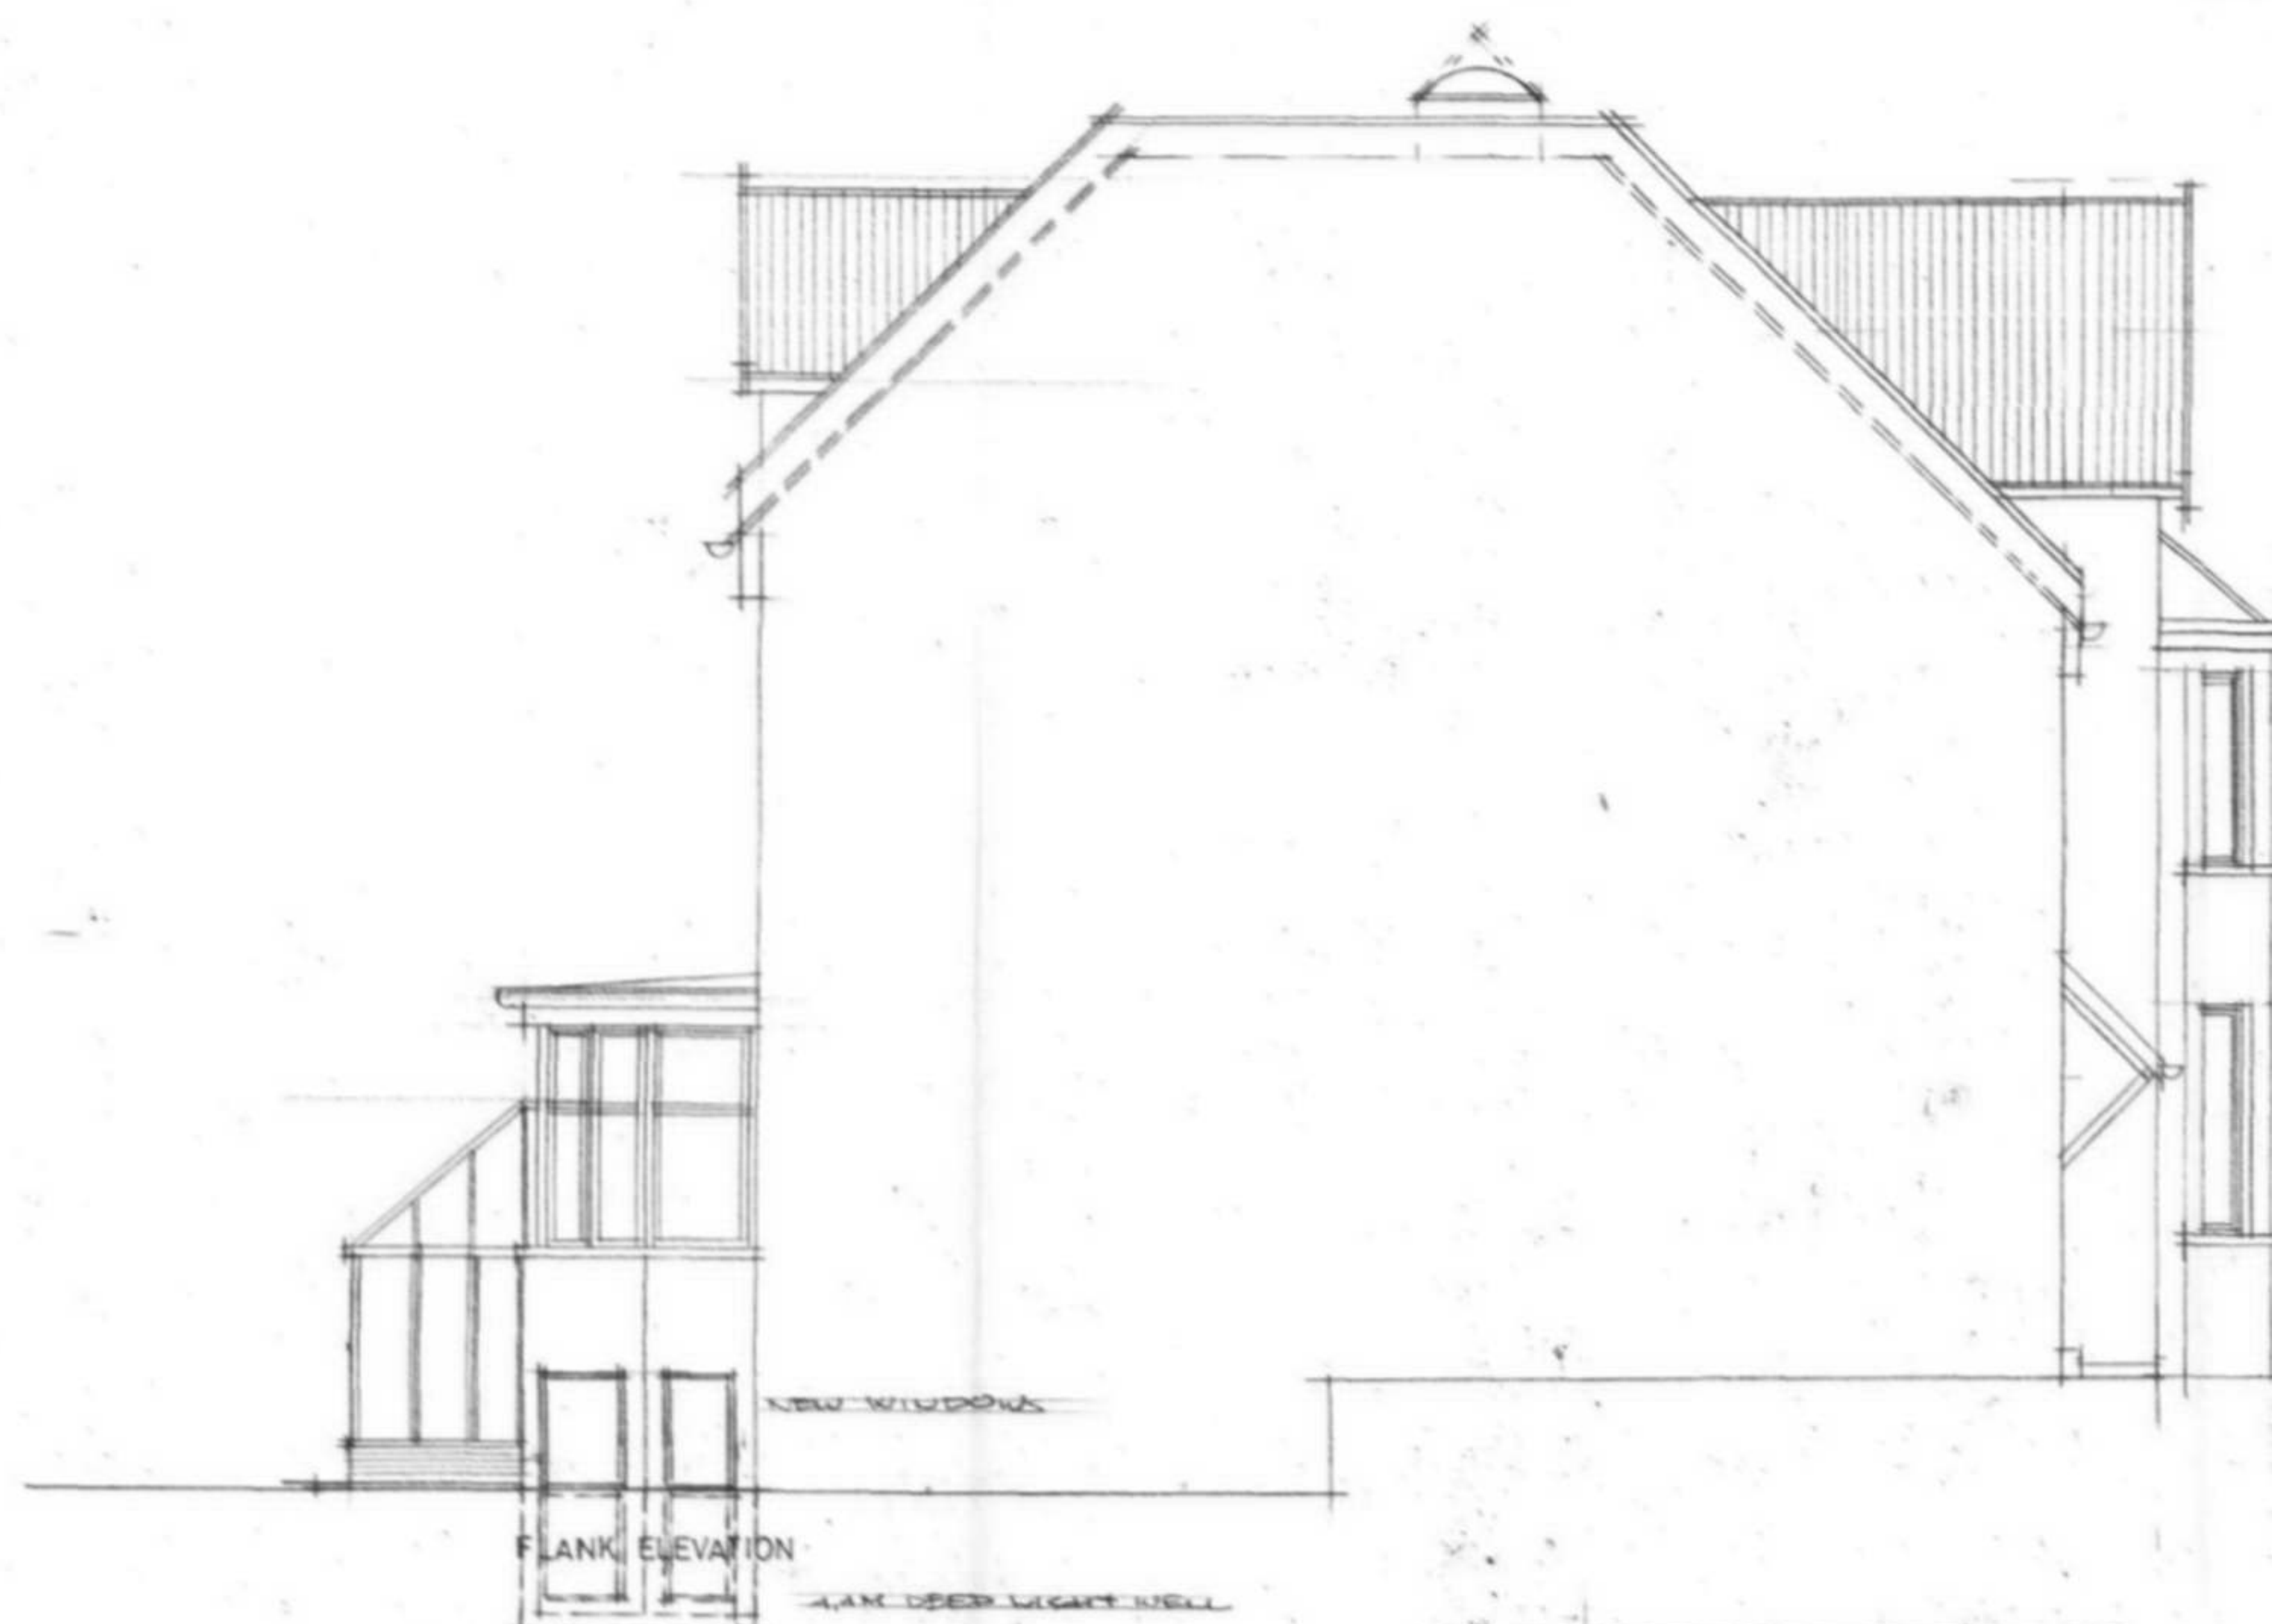

|                                                           |                                                    |
|-----------------------------------------------------------|----------------------------------------------------|
| CLIENT                                                    | MRS. M. Z. ORTON                                   |
| JOB TITLE                                                 | 13 PLATTS LANE LONDON NW3                          |
| DRAWING TITLE                                             | SECTIONS AND ELEVATIONS AS PROPOSED                |
| SCALE                                                     | 1:50 DATE FEBRUARY 2001 REV. 1.15.05.06 1.15.05.06 |
| <b>ARON SLOMA CHARTERED ARCHITECT &amp; DESIGNER RIBA</b> |                                                    |
| 98 CANFIELD GARDENS LONDON NW6 3EE TEL/FAX: 0171 624 8005 |                                                    |
| JOB NO.                                                   | 174:102                                            |
| DRWG. NO.                                                 | 3 th                                               |