


DO NOT SCALE THIS DRAWING

CONTRACTORS ARE TO CHECK ALL DIMENSIONS PRIOR TO COMMENCEMENT ON SITE AND NOTIFY THE ARCHITECT OF ANY ERRORS, OMISSIONS, OR DISCREPANCIES.

TATE & HINDLE DESIGN LIMITED RETAIN COPYRIGHT OF THIS DRAWING. IT MAY NOT BE COPIED, ALTERED OR REPRODUCED IN ANY WAY WITHOUT THEIR WRITTEN AUTHORITY.

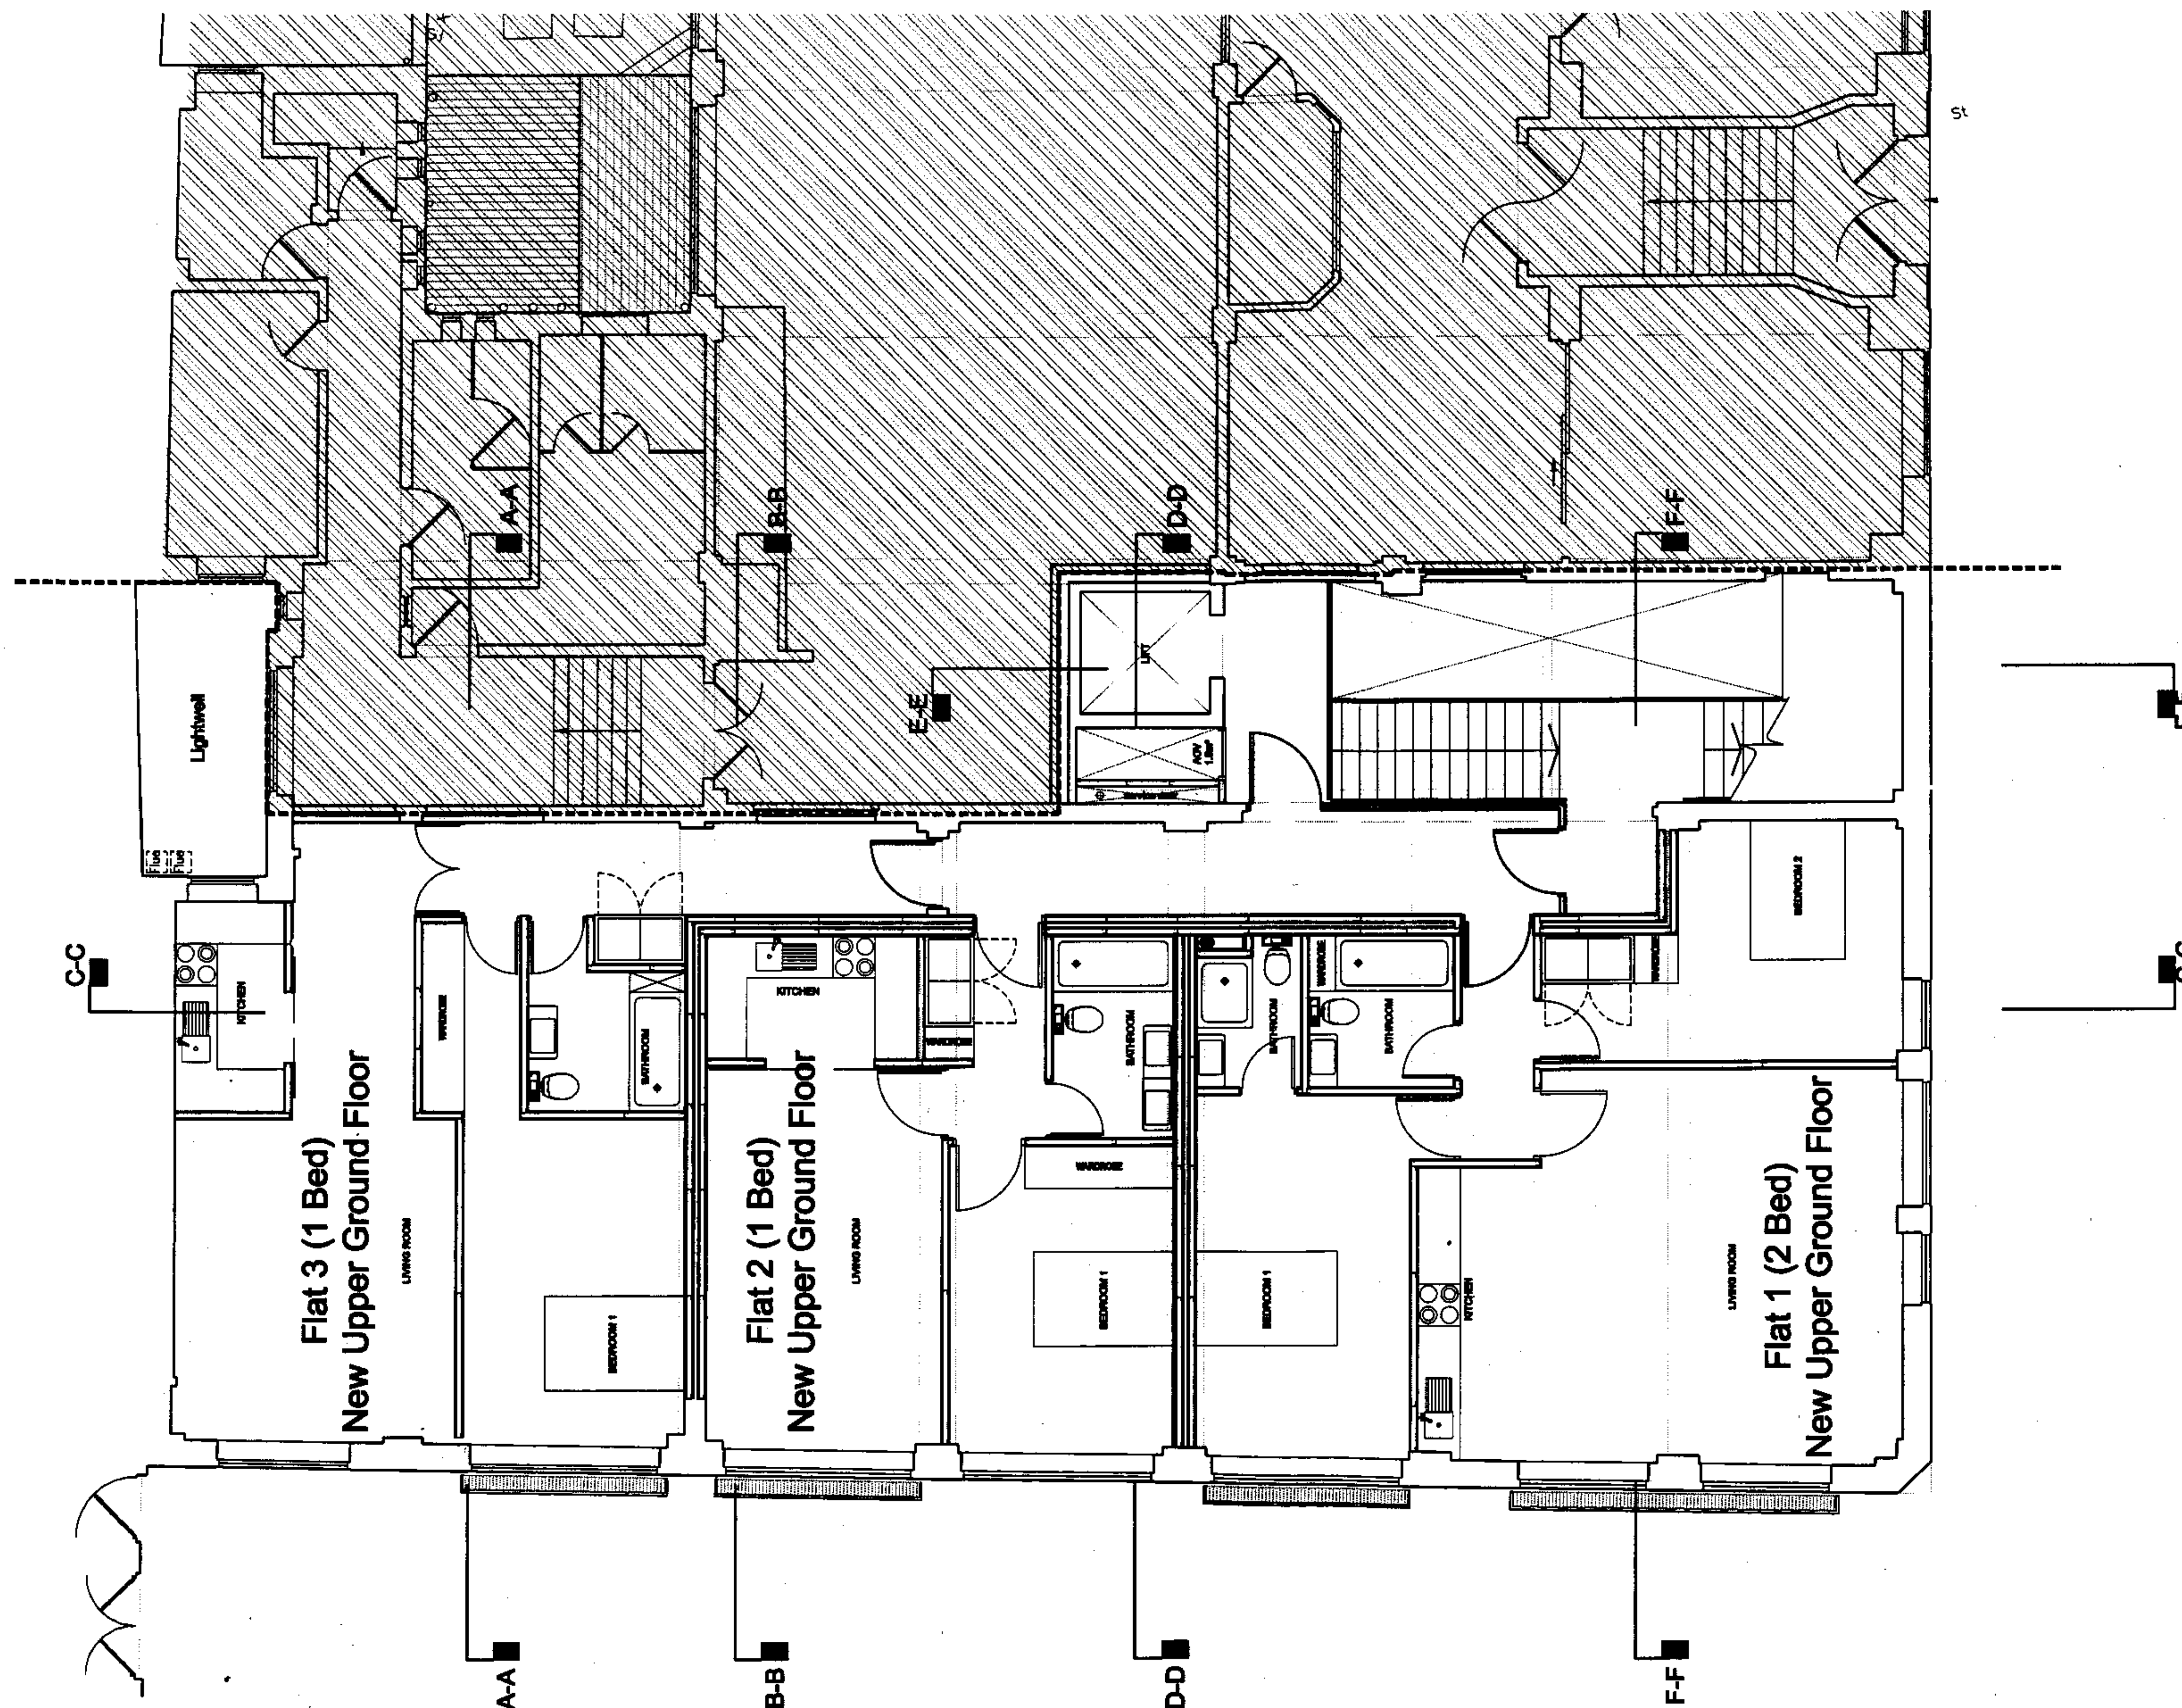

rev	description	date	by	checked by
01	FOR PLANNING	29.08.06	JD	

FOR INFORMATION

client
PARKES LLI

project
16 STUKELEY STREET:
RESIDENTIAL AND B1/ D1

drawing
PROPOSED UPPER GROUND FLOOR
LAYOUT SKETCH

scale	drawn	date
1:100 @A3	JD	JUNE 2006

rev	description	date
01	FOR PLANNING	29.08.06

job	dwg	revision
3102	(SK)100	01

TATE AND HINDLE DESIGN LIMITED
1 Lindsey Street
Smithfield
London EC1A 9HP

telephone 020 7332 4850 facsimile 020 7332 4888
E mail@tatehindle.co.uk W www.tatehindle.co.uk




AS PROPOSED

DO NOT SCALE THIS DRAWING

CONTRACTORS ARE TO CHECK ALL DIMENSIONS PRIOR TO COMMENCEMENT ON SITE AND NOTIFY THE ARCHITECT OF ANY ERRORS, OMISSIONS, OR DISCREPANCIES.

TATE & HINDLE DESIGN LIMITED RETAIN COPYRIGHT OF THIS DRAWING. IT MAY NOT BE COPIED, ALTERED OR REPRODUCED IN ANY WAY WITHOUT THEIR WRITTEN AUTHORITY.

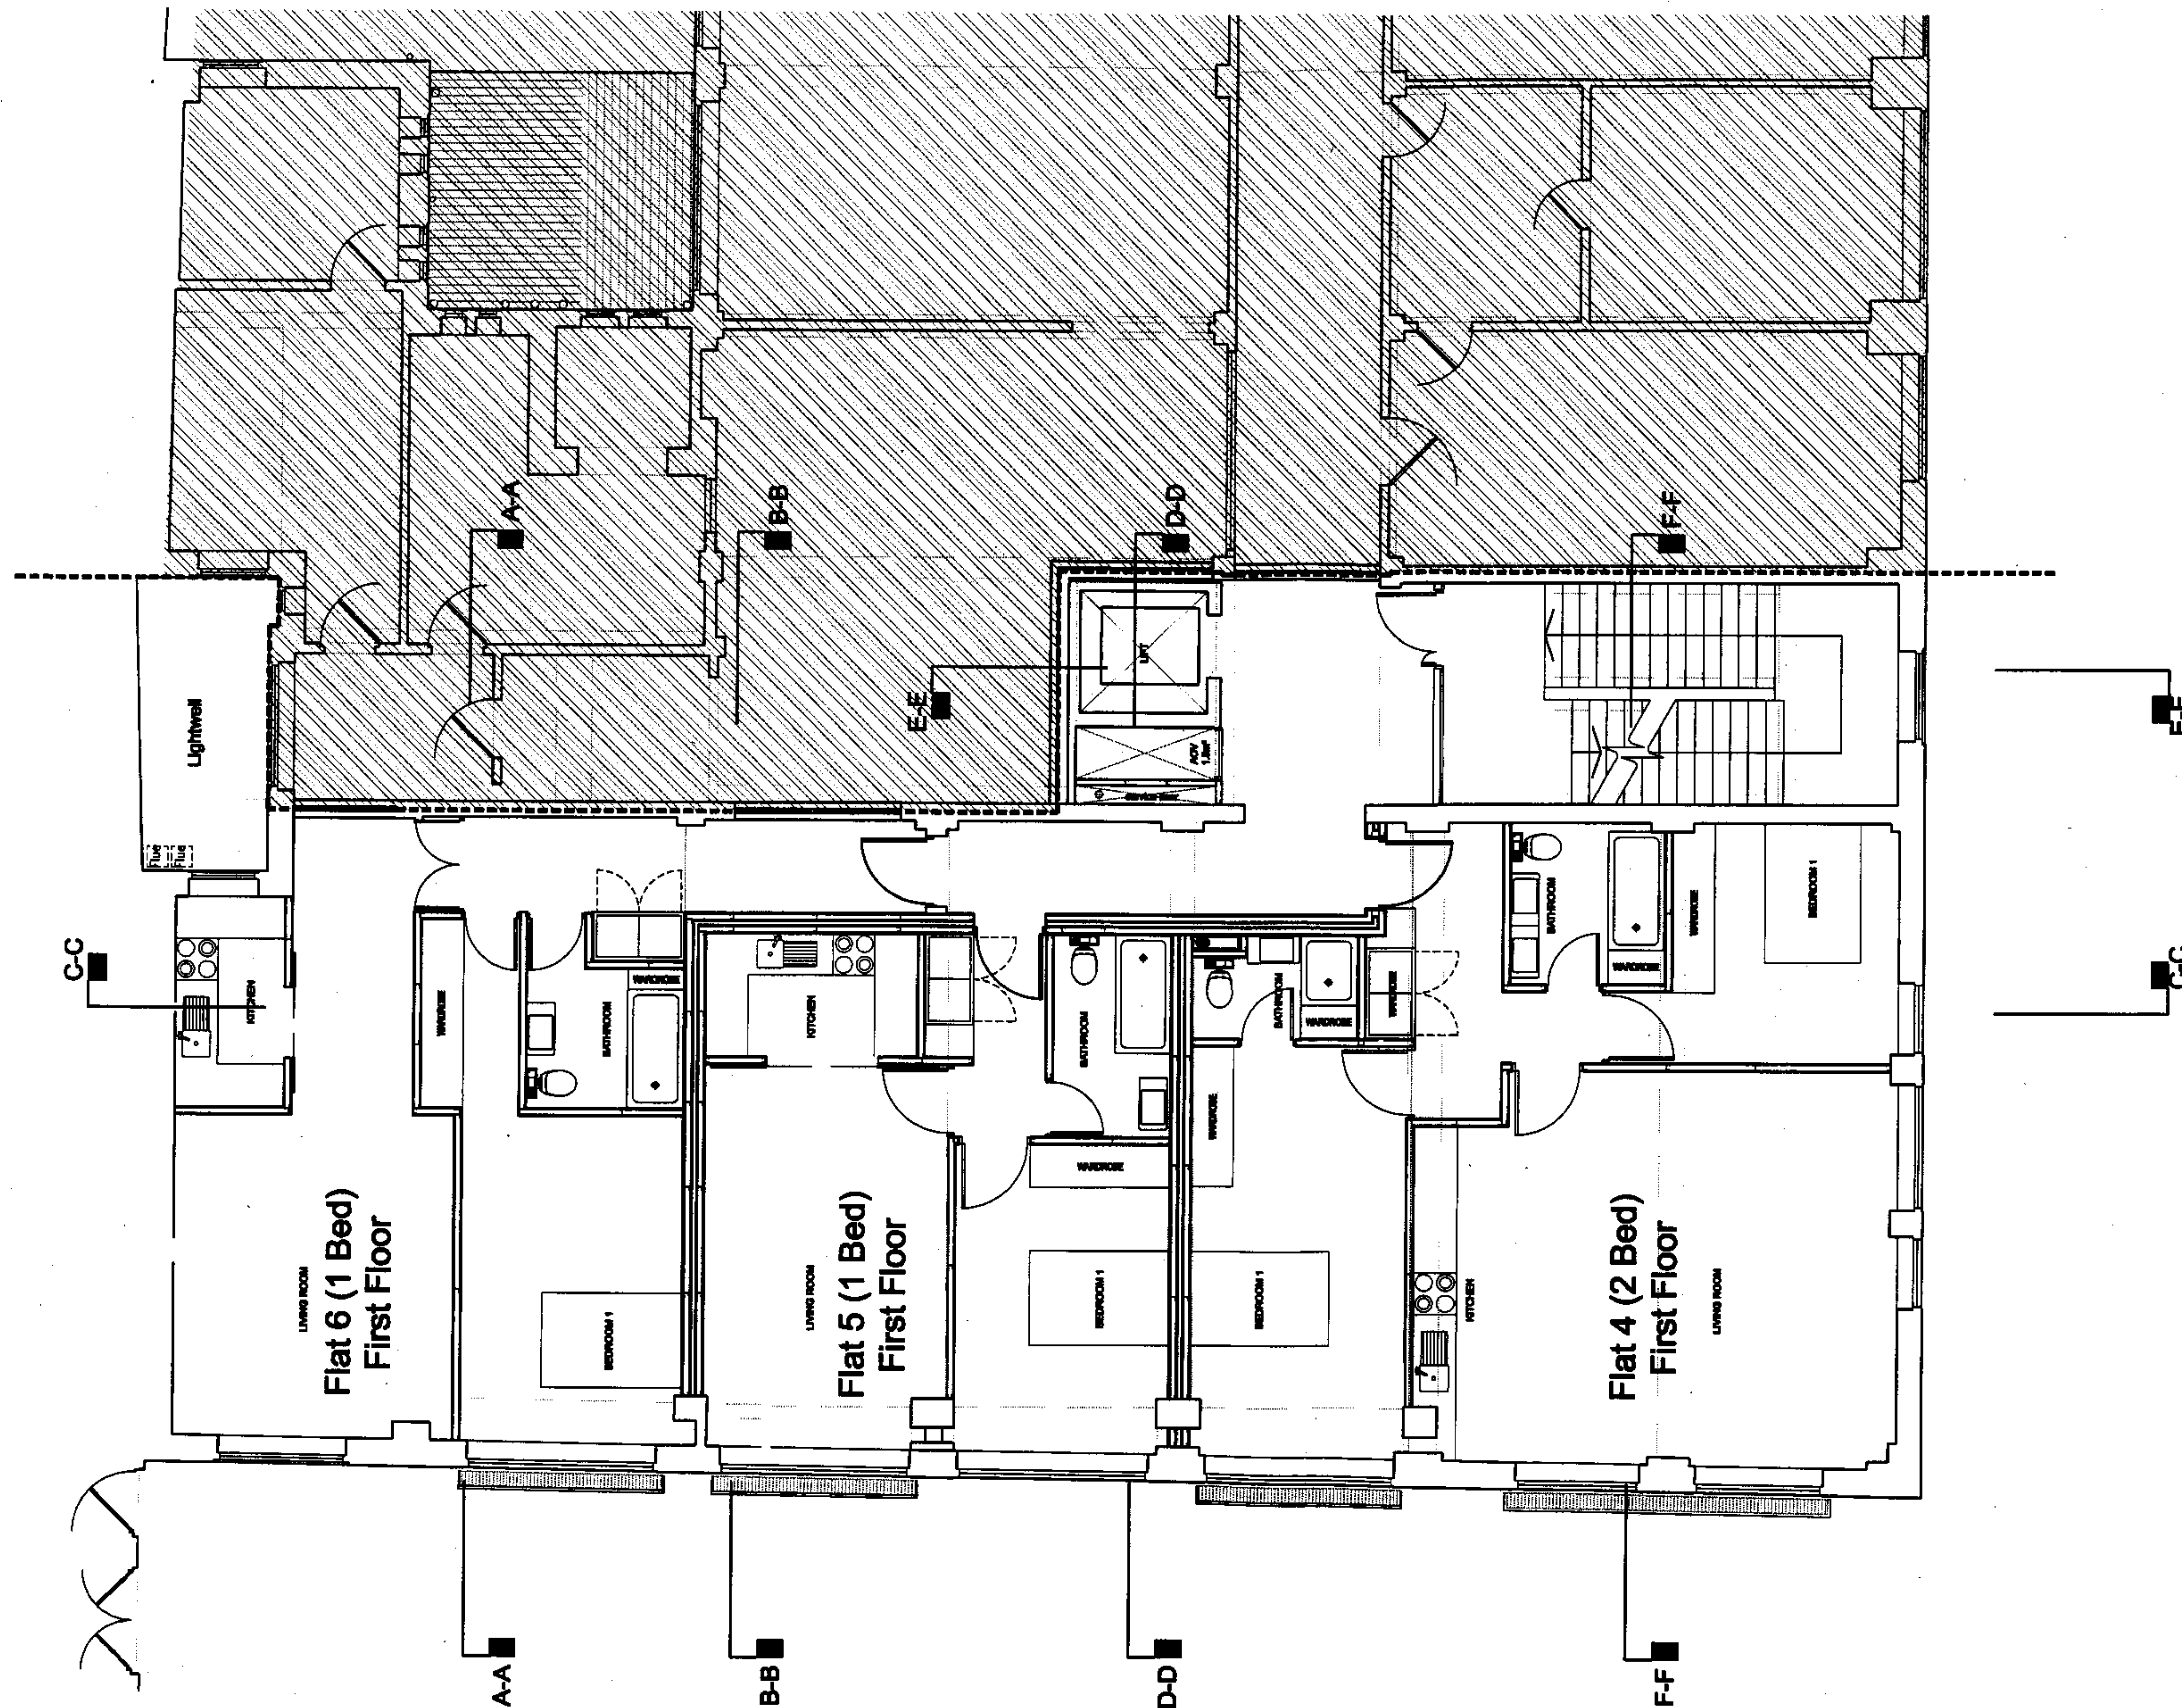

01	FOR PLANNING	28.06.08	JD
rev	description	date	issue checked by

FOR INFORMATION

client
PARKES LLI

project
16 STUKELEY STREET:
RESIDENTIAL AND B1/ D1

drawing
PROPOSED FIRST FLOOR
LAYOUT SKETCH

scale	drawn	date
1:100 @A3	JD	JUNE 2008
old reference		
dwg		
job	dwg	revision
3102	(SK)101	01

TATE AND HINDLE DESIGN LIMITED
1 Lindsey Street
Smithfield
London EC1A 9HP

telephone 020 7332 4850 facsimile 020 7332 4858
E mail@tatehindle.co.uk W www.tatehindle.co.uk


HINDLE
TATE

AS PROPOSED

DO NOT SCALE THIS DRAWING

CONTRACTORS ARE TO CHECK ALL DIMENSIONS PRIOR TO COMMENCEMENT ON SITE AND NOTIFY THE ARCHITECT OF ANY ERRORS, OMISSIONS, OR DISCREPANCIES.

TATE & HINDLE DESIGN LIMITED RETAIN COPYRIGHT OF THIS DRAWING. IT MAY NOT BE COPIED, ALTERED OR REPRODUCED IN ANY WAY WITHOUT THEIR WRITTEN AUTHORITY.

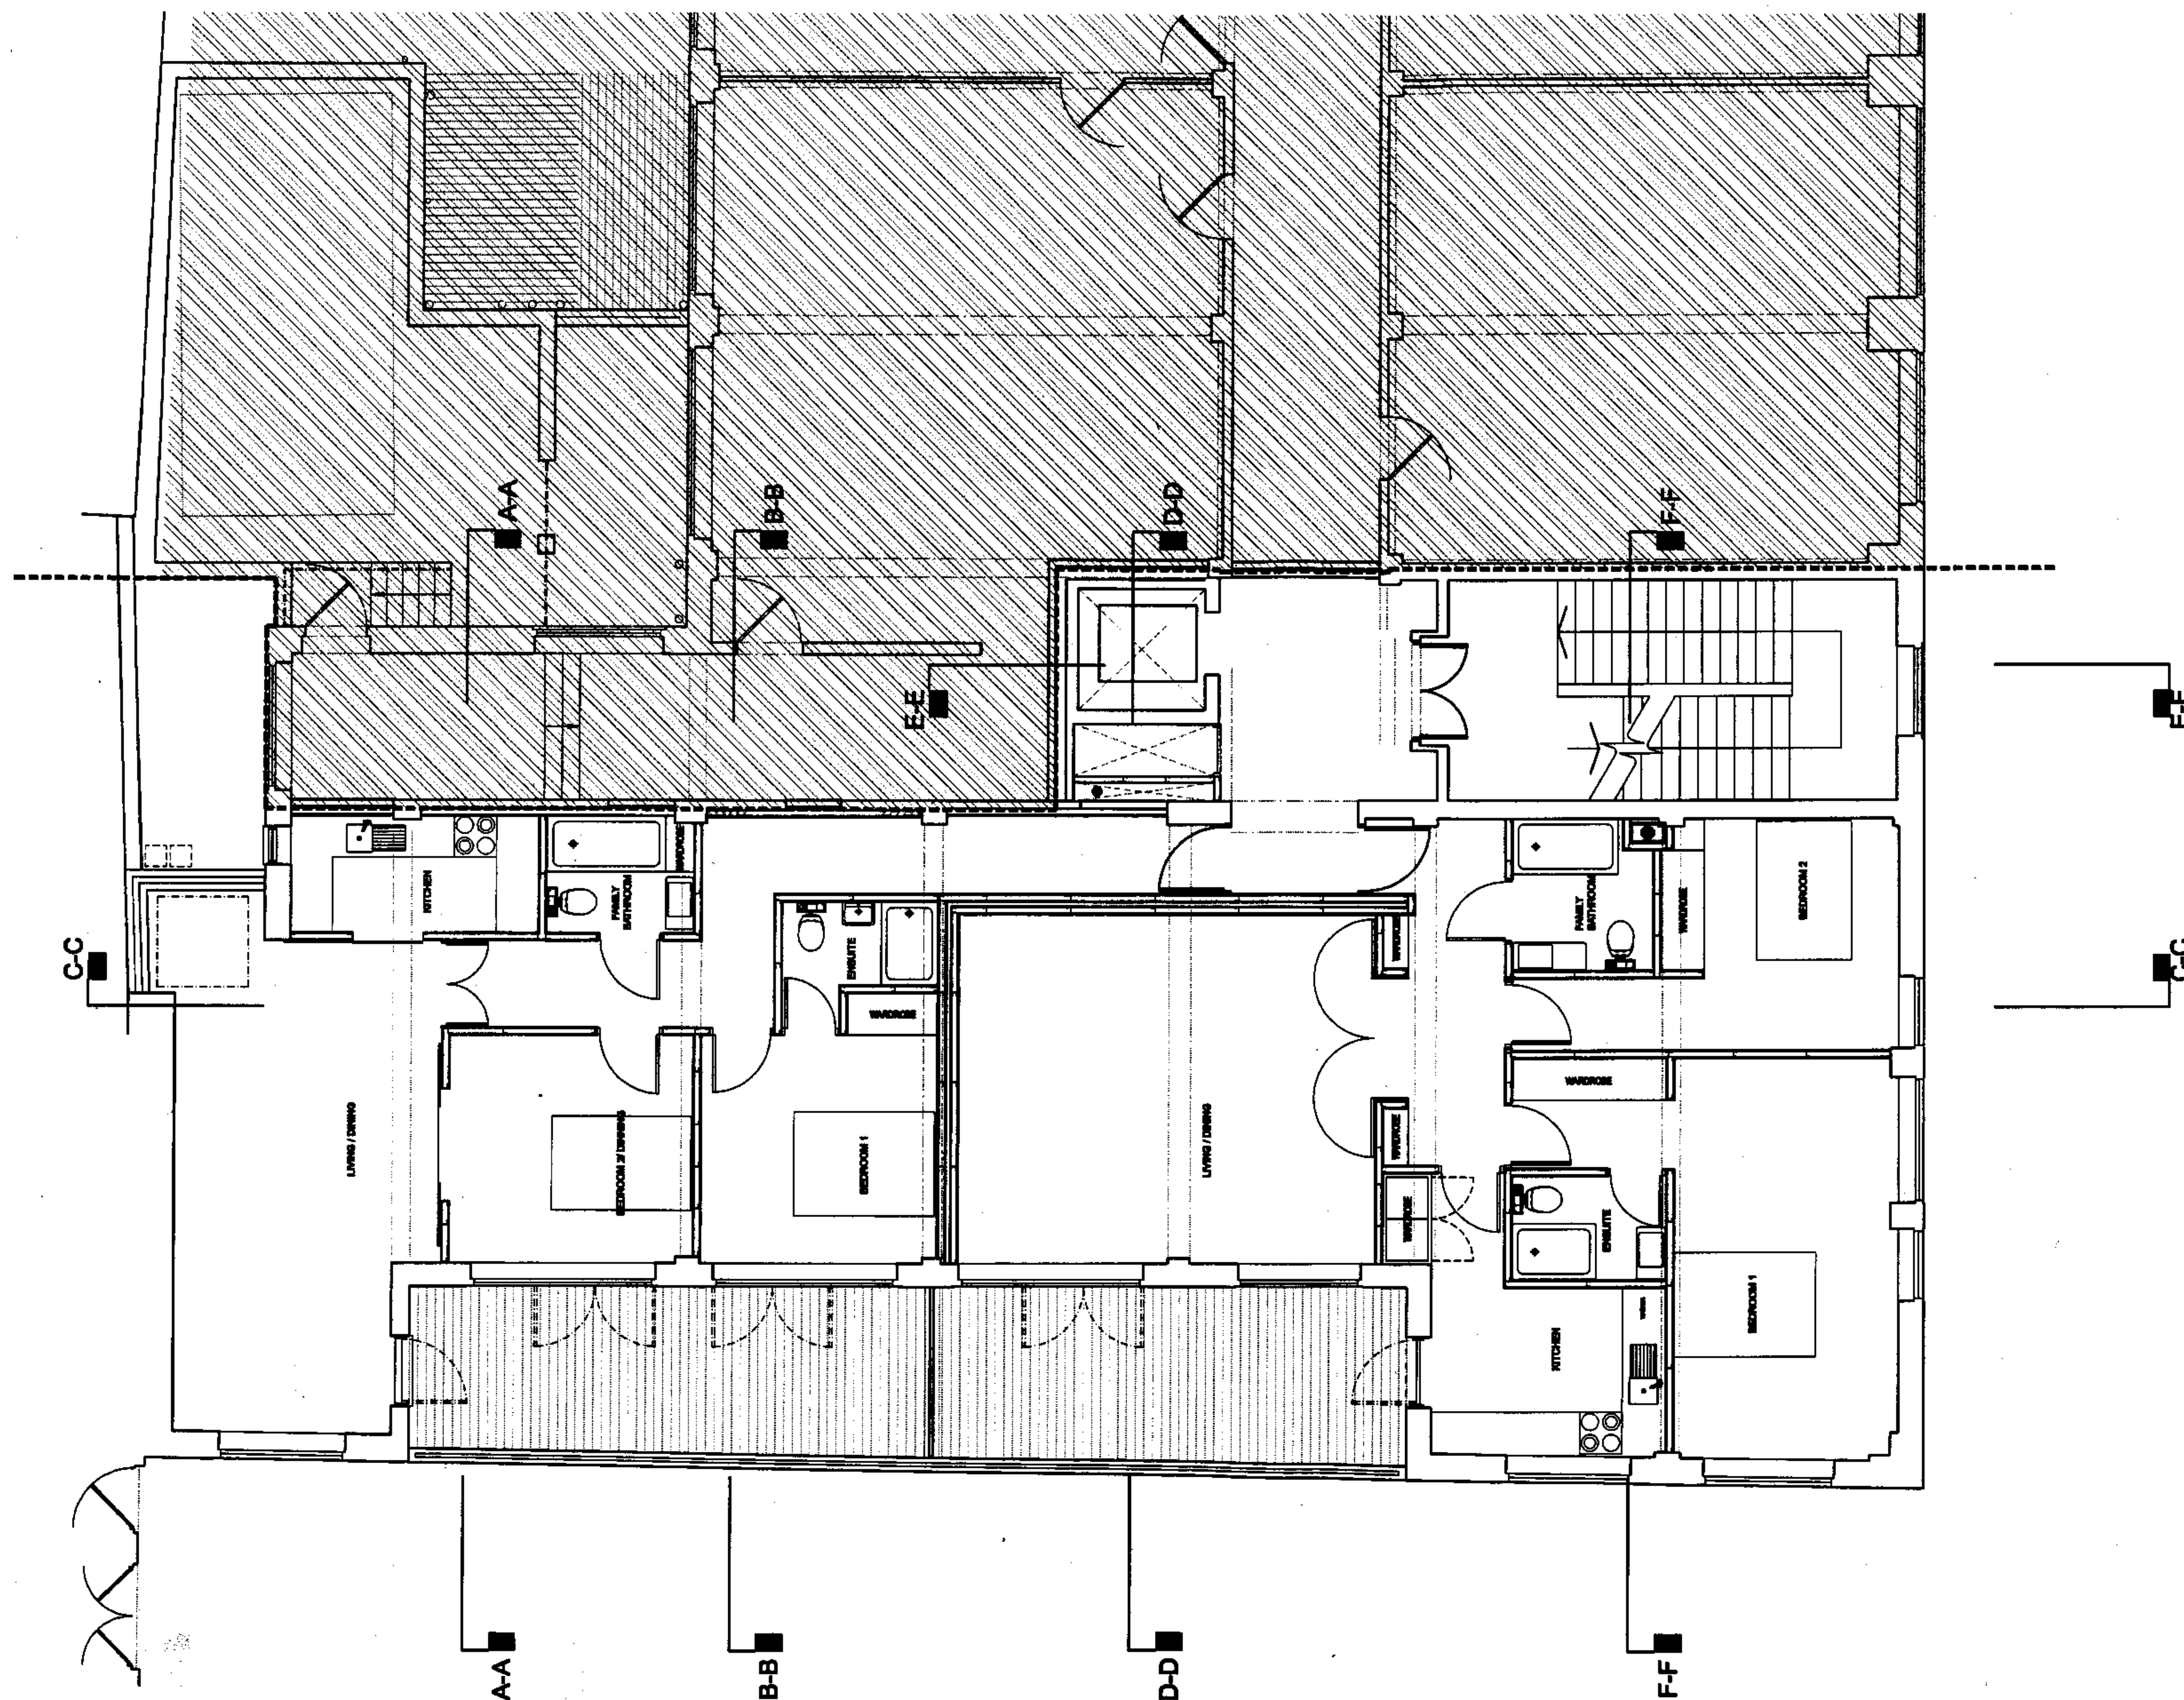

rev	description	date	JD	checked by
01	FOR PLANNING	28.08.06	JD	

FOR INFORMATION

client

PARKES LJ

project

16 STUKELEY STREET:
RESIDENTIAL AND B1/ D1

drawing

PROPOSED SECOND FLOOR
LAYOUT SKETCH

scale	drawn	date
1:100 @A3	JD	JUNE 2006

old reference
dwg

job	dwg	revision
3102	(SK)102	01

TATE AND HINDLE DESIGN LIMITED
1 Lindsey Street
Smithfield
London EC1A 9HP

telephone 020 7332 4850 facsimile 020 7332 4888
E mail@tatehindle.co.uk W www.tatehindle.co.uk

HINDLE
TATE


AS PROPOSED

0 5 10
Metres

DO NOT SCALE THIS DRAWING

CONTRACTORS ARE TO CHECK ALL DIMENSIONS PRIOR TO COMMENCEMENT ON SITE AND NOTIFY THE ARCHITECT OF ANY ERRORS, OMISSIONS, OR DISCREPANCIES.

TATE & HINDLE DESIGN LIMITED RETAIN COPYRIGHT OF THIS DRAWING. IT MAY NOT BE COPIED, ALTERED OR REPRODUCED IN ANY WAY WITHOUT THEIR WRITTEN AUTHORITY.

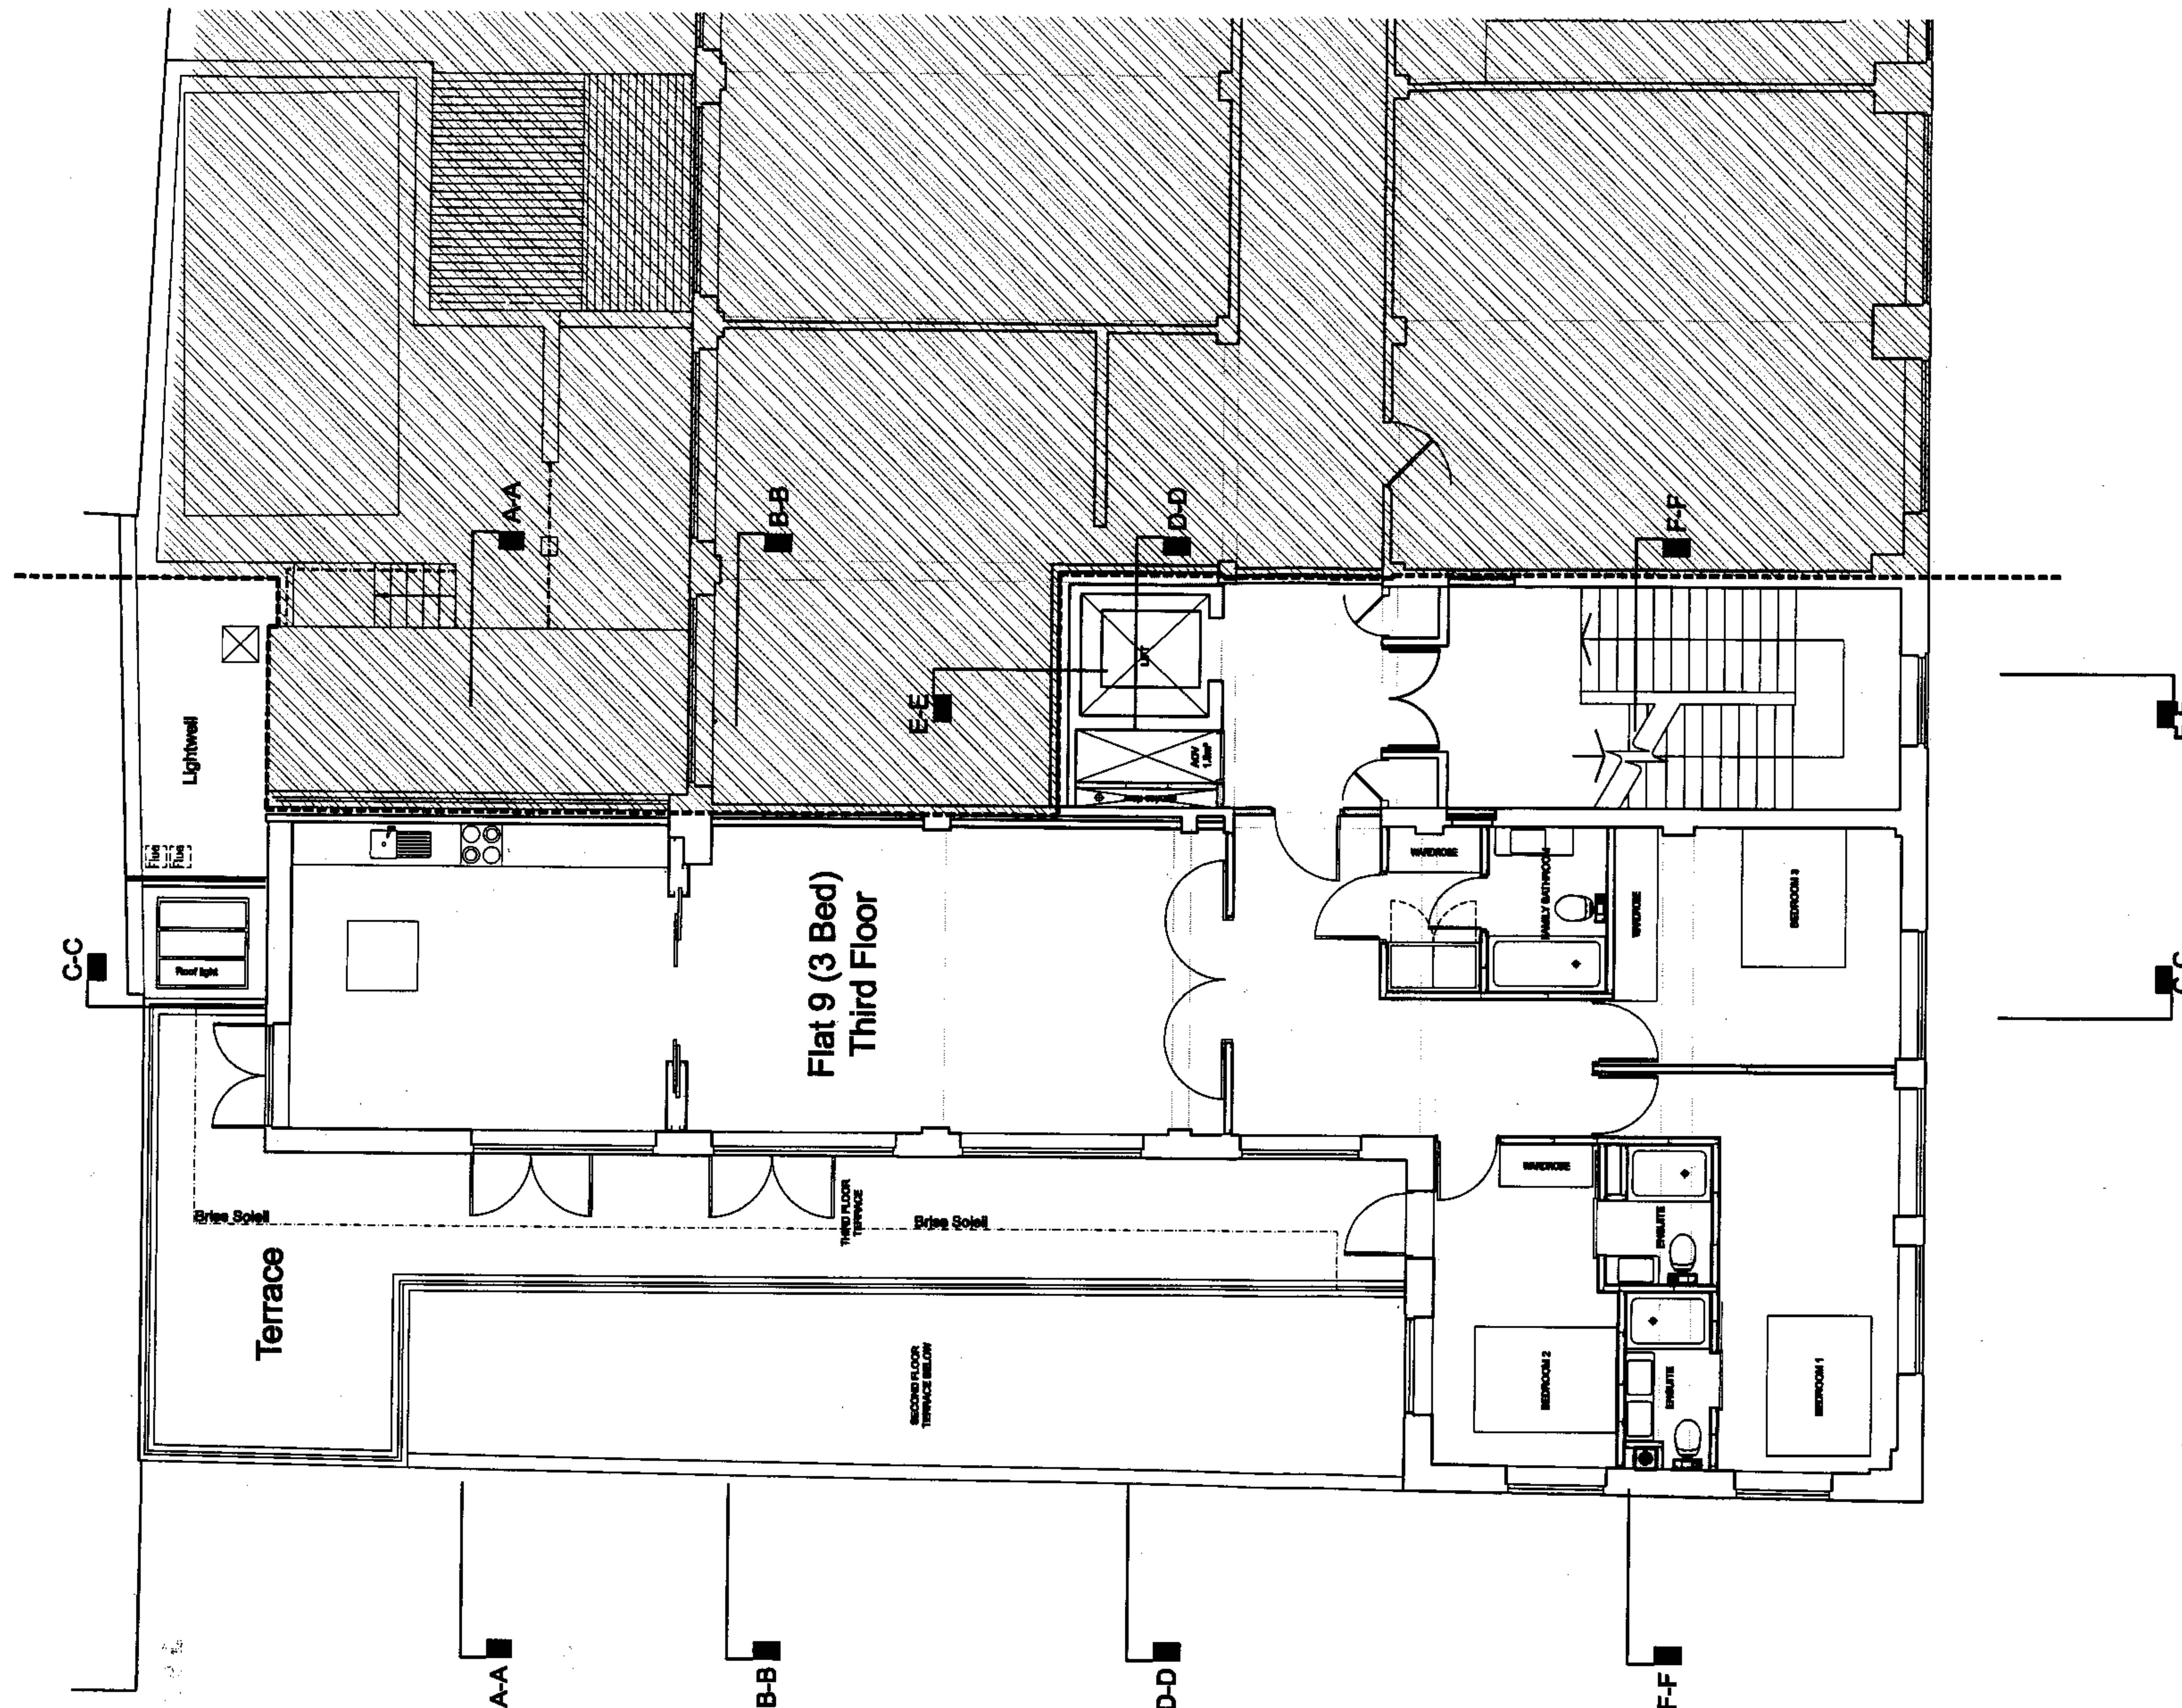

01 FOR PLANNING
rev description
28.05.08 JD issue checked by

FOR INFORMATION

client
PARKES LLI

project
16 STUKELEY STREET:
RESIDENTIAL AND B1/ D1

drawing
PROPOSED THIRD FLOOR
LAYOUT SKETCH

scale 1:100 @A3
drawn JD
date JUNE 2008

old reference
dwg


job 3102
dwg (SK)103
revision 01

TATE AND HINDLE DESIGN LIMITED
1 Lindsey Street
Smithfield
London EC1A 9HP

telephone 020 7332 4860 facsimile 020 7332 4868
E mail@tatehindle.co.uk W www.tatehindle.co.uk

HINDLE
TATE


AS PROPOSED

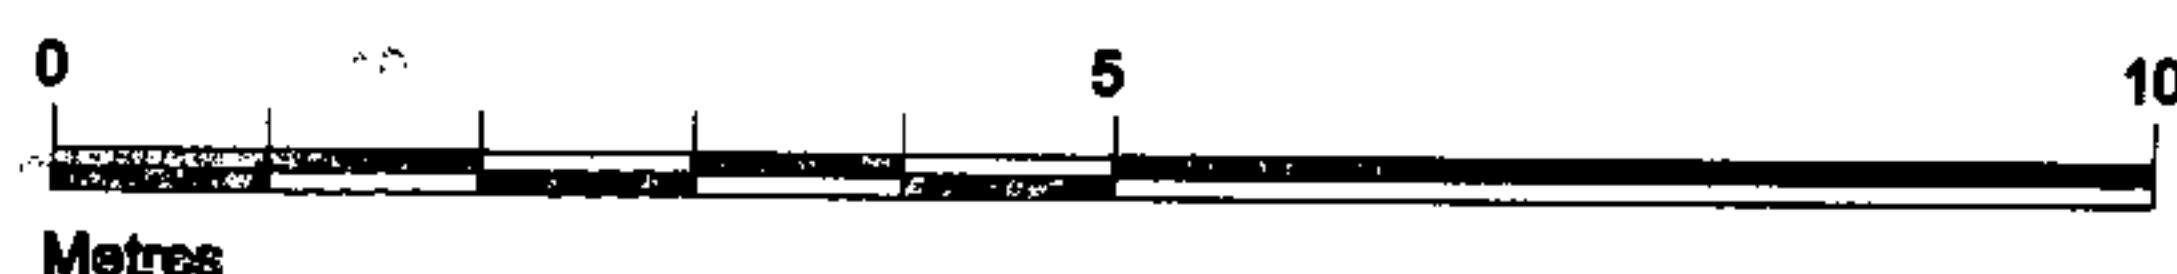

DO NOT SCALE THIS DRAWING

CONTRACTORS ARE TO CHECK ALL DIMENSIONS PRIOR TO COMMENCEMENT ON SITE AND NOTIFY THE ARCHITECT OF ANY ERRORS, OMISSIONS, OR DISCREPANCIES.

TATE & HINDLE DESIGN LIMITED RETAIN COPYRIGHT OF THIS DRAWING. IT MAY NOT BE COPIED, ALTERED OR REPRODUCED IN ANY WAY WITHOUT THEIR WRITTEN AUTHORITY.

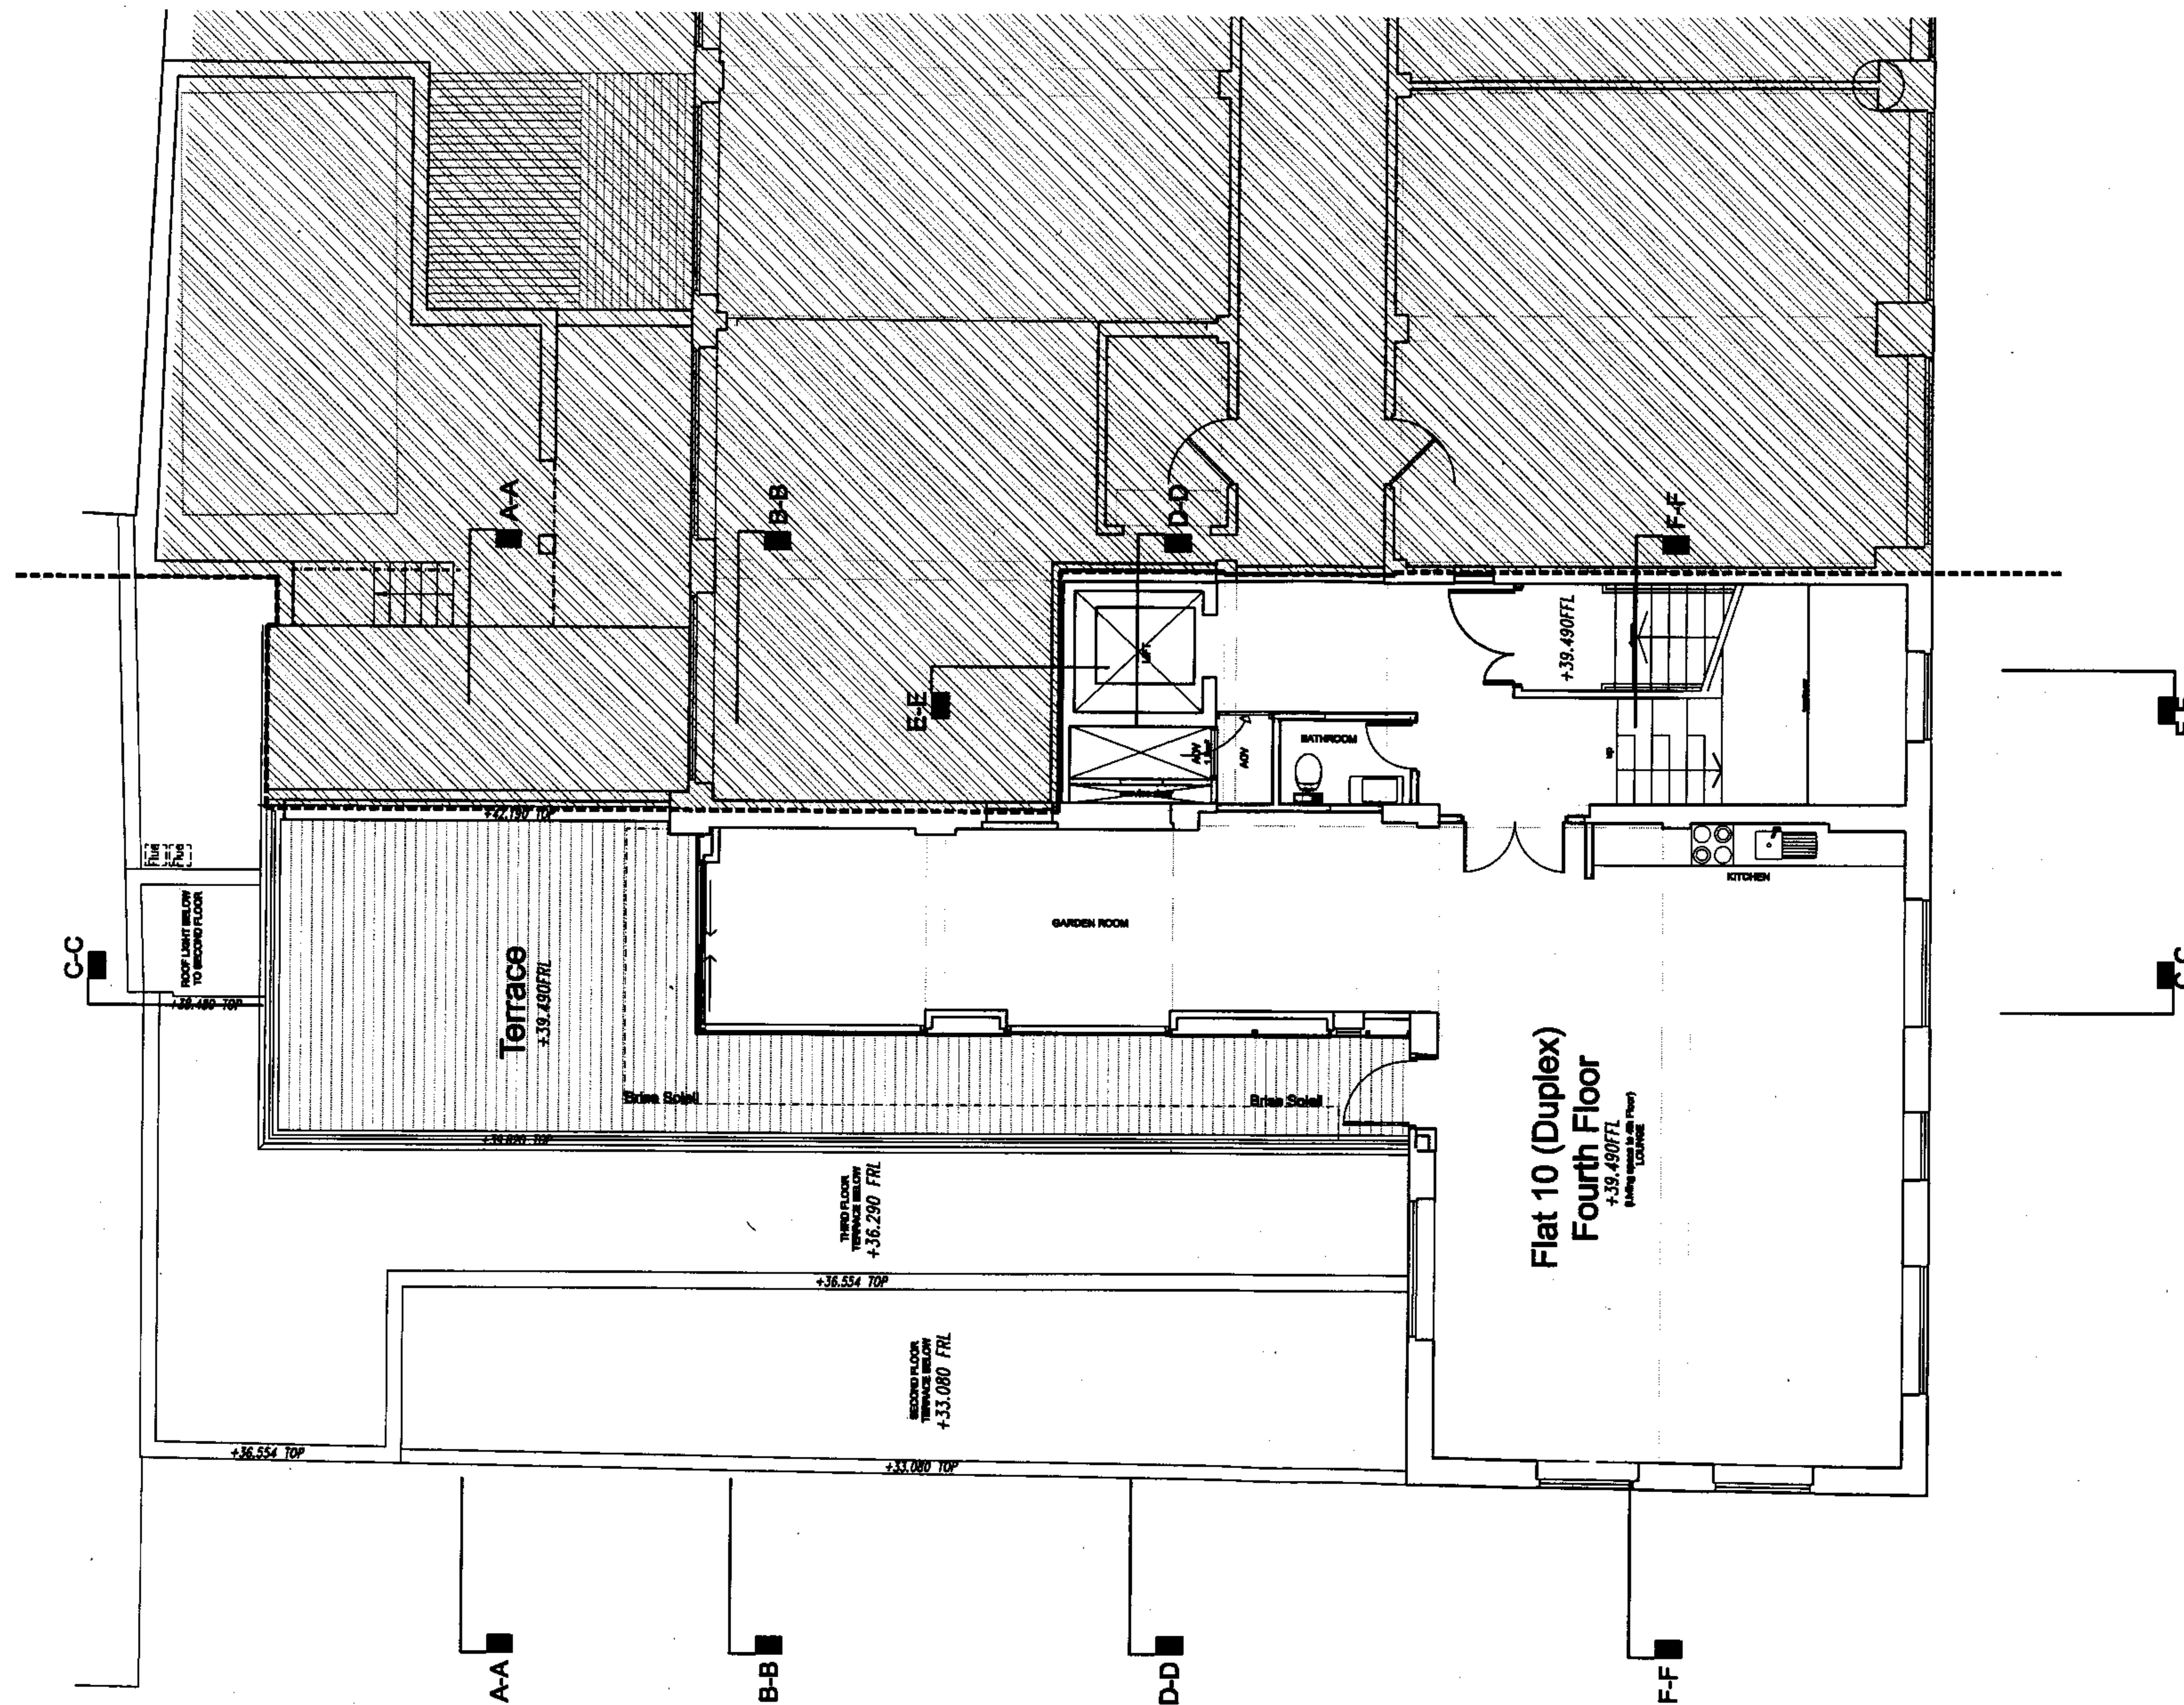

01 FOR PLANNING
rev description
25.06.08 JD issue checked by

FOR INFORMATION

client

PARKES LJ

project

16 STUKELEY STREET:
RESIDENTIAL AND B1/ D1

drawing

PROPOSED FOURTH FLOOR
LAYOUT SKETCH

scale 1:100 @A3
drawn JD
date JUNE 2008

and reference
dwg

job 3102
dwg (SK)104
revision 01

TATE AND HINDLE DESIGN LIMITED
1 Lindsey Street
Smithfield
London EC1A 9HP

telephone 020 7332 4850 facsimile 020 7332 4868
E mail@tatehindle.co.uk W www.tatehindle.co.uk

HINDLE
TATE


AS PROPOSED



DO NOT SCALE THIS DRAWING

CONTRACTORS ARE TO CHECK ALL DIMENSIONS PRIOR TO COMMENCEMENT ON SITE AND NOTIFY THE ARCHITECT OF ANY ERRORS, OMISSIONS, OR DISCREPANCIES.

TATE & HINDLE DESIGN LIMITED RETAIN COPYRIGHT OF THIS DRAWING. IT MAY NOT BE COPIED, ALTERED OR REPRODUCED IN ANY WAY WITHOUT THEIR WRITTEN AUTHORITY.

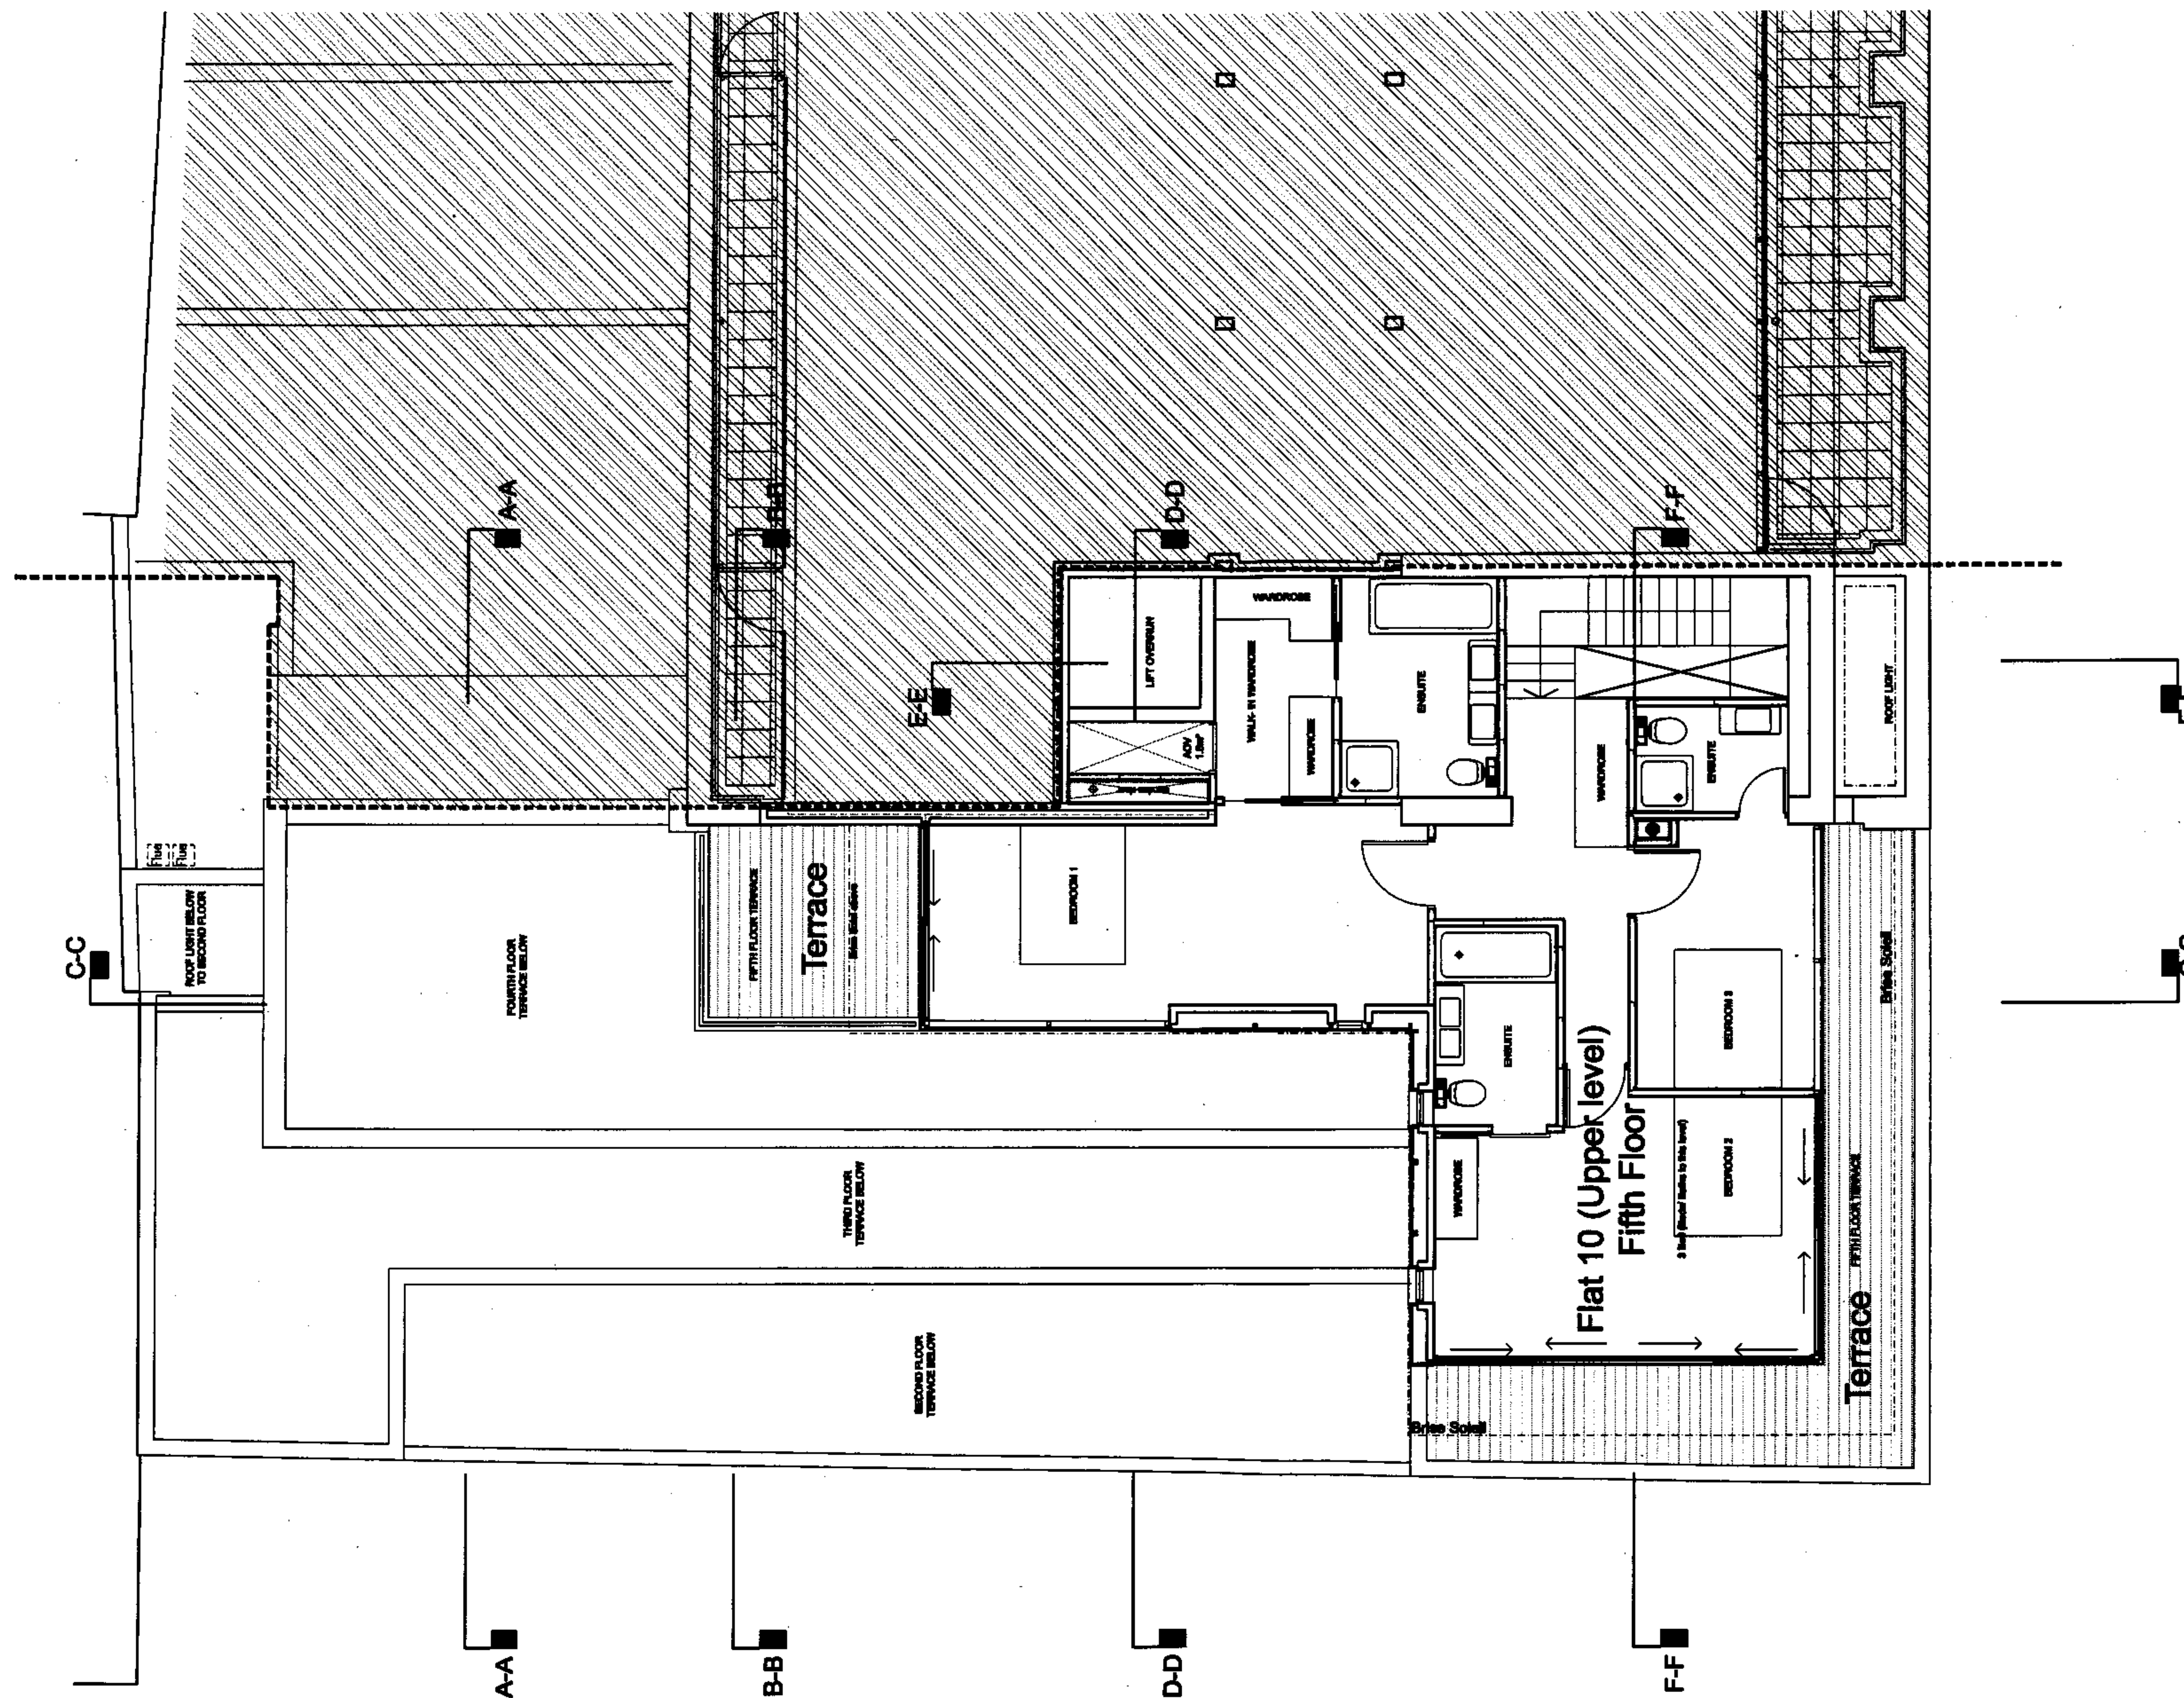

AS PROPOSED

01 FOR PLANNING
rev description
28.08.08 JD
date issue checked by

FOR INFORMATION

client

PARKES LJ

project

16 STUKELEY STREET:
RESIDENTIAL AND B1/ D1

drawing

PROPOSED FIFTH FLOOR
LAYOUT SKETCH

scale 1:100 @A3
drawn JD
date JUNE 2008

old reference
dwg

job 3102
dwg (SK)105
revision 01

TATE AND HINDLE DESIGN LIMITED
1 Lindsey Street
Smithfield
London EC1A 9HP

telephone 020 7332 4650 facsimile 020 7332 4888
E mail@tatehindle.co.uk W www.tatehindle.co.uk

HINDLE
TATE

16 Stukeley Street

Residential Entrance

Office Entrance

Vehicle Garage Entrance

Office Entrance

Workshop Entrance

Feature Finish

Hard Landscaping

SMART'S PLACE

Office Entrance
8 Smart's Place

AS PROPOSED

DO NOT SCALE THIS DRAWING

CONTRACTORS ARE TO CHECK ALL DIMENSIONS PRIOR TO COMMENCEMENT ON SITE AND NOTIFY THE ARCHITECT OF ANY ERRORS, OMISSIONS, OR DISCREPANCIES.

TATE & HINDLE DESIGN LIMITED RETAIN COPYRIGHT OF THIS DRAWING. IT MAY NOT BE COPIED, ALTERED OR REPRODUCED IN ANY WAY WITHOUT THEIR WRITTEN AUTHORITY.

REV
01
02

DESCRIPTION
FOR INFORMATION
FOR PLANNING

DATE
10.07.06
11.08.06

BY
JD

DESCRIPTION

DATE

BY

CLIENT

PROJECT

DATE

SCALE

BY








PARKES LU
16 STUKELEY STREET: RESIDENTIAL AND B1/D1

DATE
JUNE 2006
1:100 @A3
1:50 @A1


PROPOSED PLAN
SITEPLAN

















