

DO NOT SCALE THIS DRAWING


CONTRACTORS ARE TO CHECK ALL DIMENSIONS PRIOR TO COMMENCEMENT ON SITE AND NOTIFY THE ARCHITECT OF ANY ERRORS, OMISSIONS, OR DISCREPANCIES.

TATE & HINDLE DESIGN LIMITED RETAIN COPYRIGHT OF THIS DRAWING. IT MAY NOT BE COPIED, ALTERED OR REPRODUCED IN ANY WAY WITHOUT THEIR WRITTEN AUTHORITY.

AS PROPOSED

THIS DRAWING IS BE TO READ IN COMBINATION WITH 3102(SK)004 - 006

Outline of original section
Outline of original elevation beyond
Outline of section through adjoining buildings (International House)

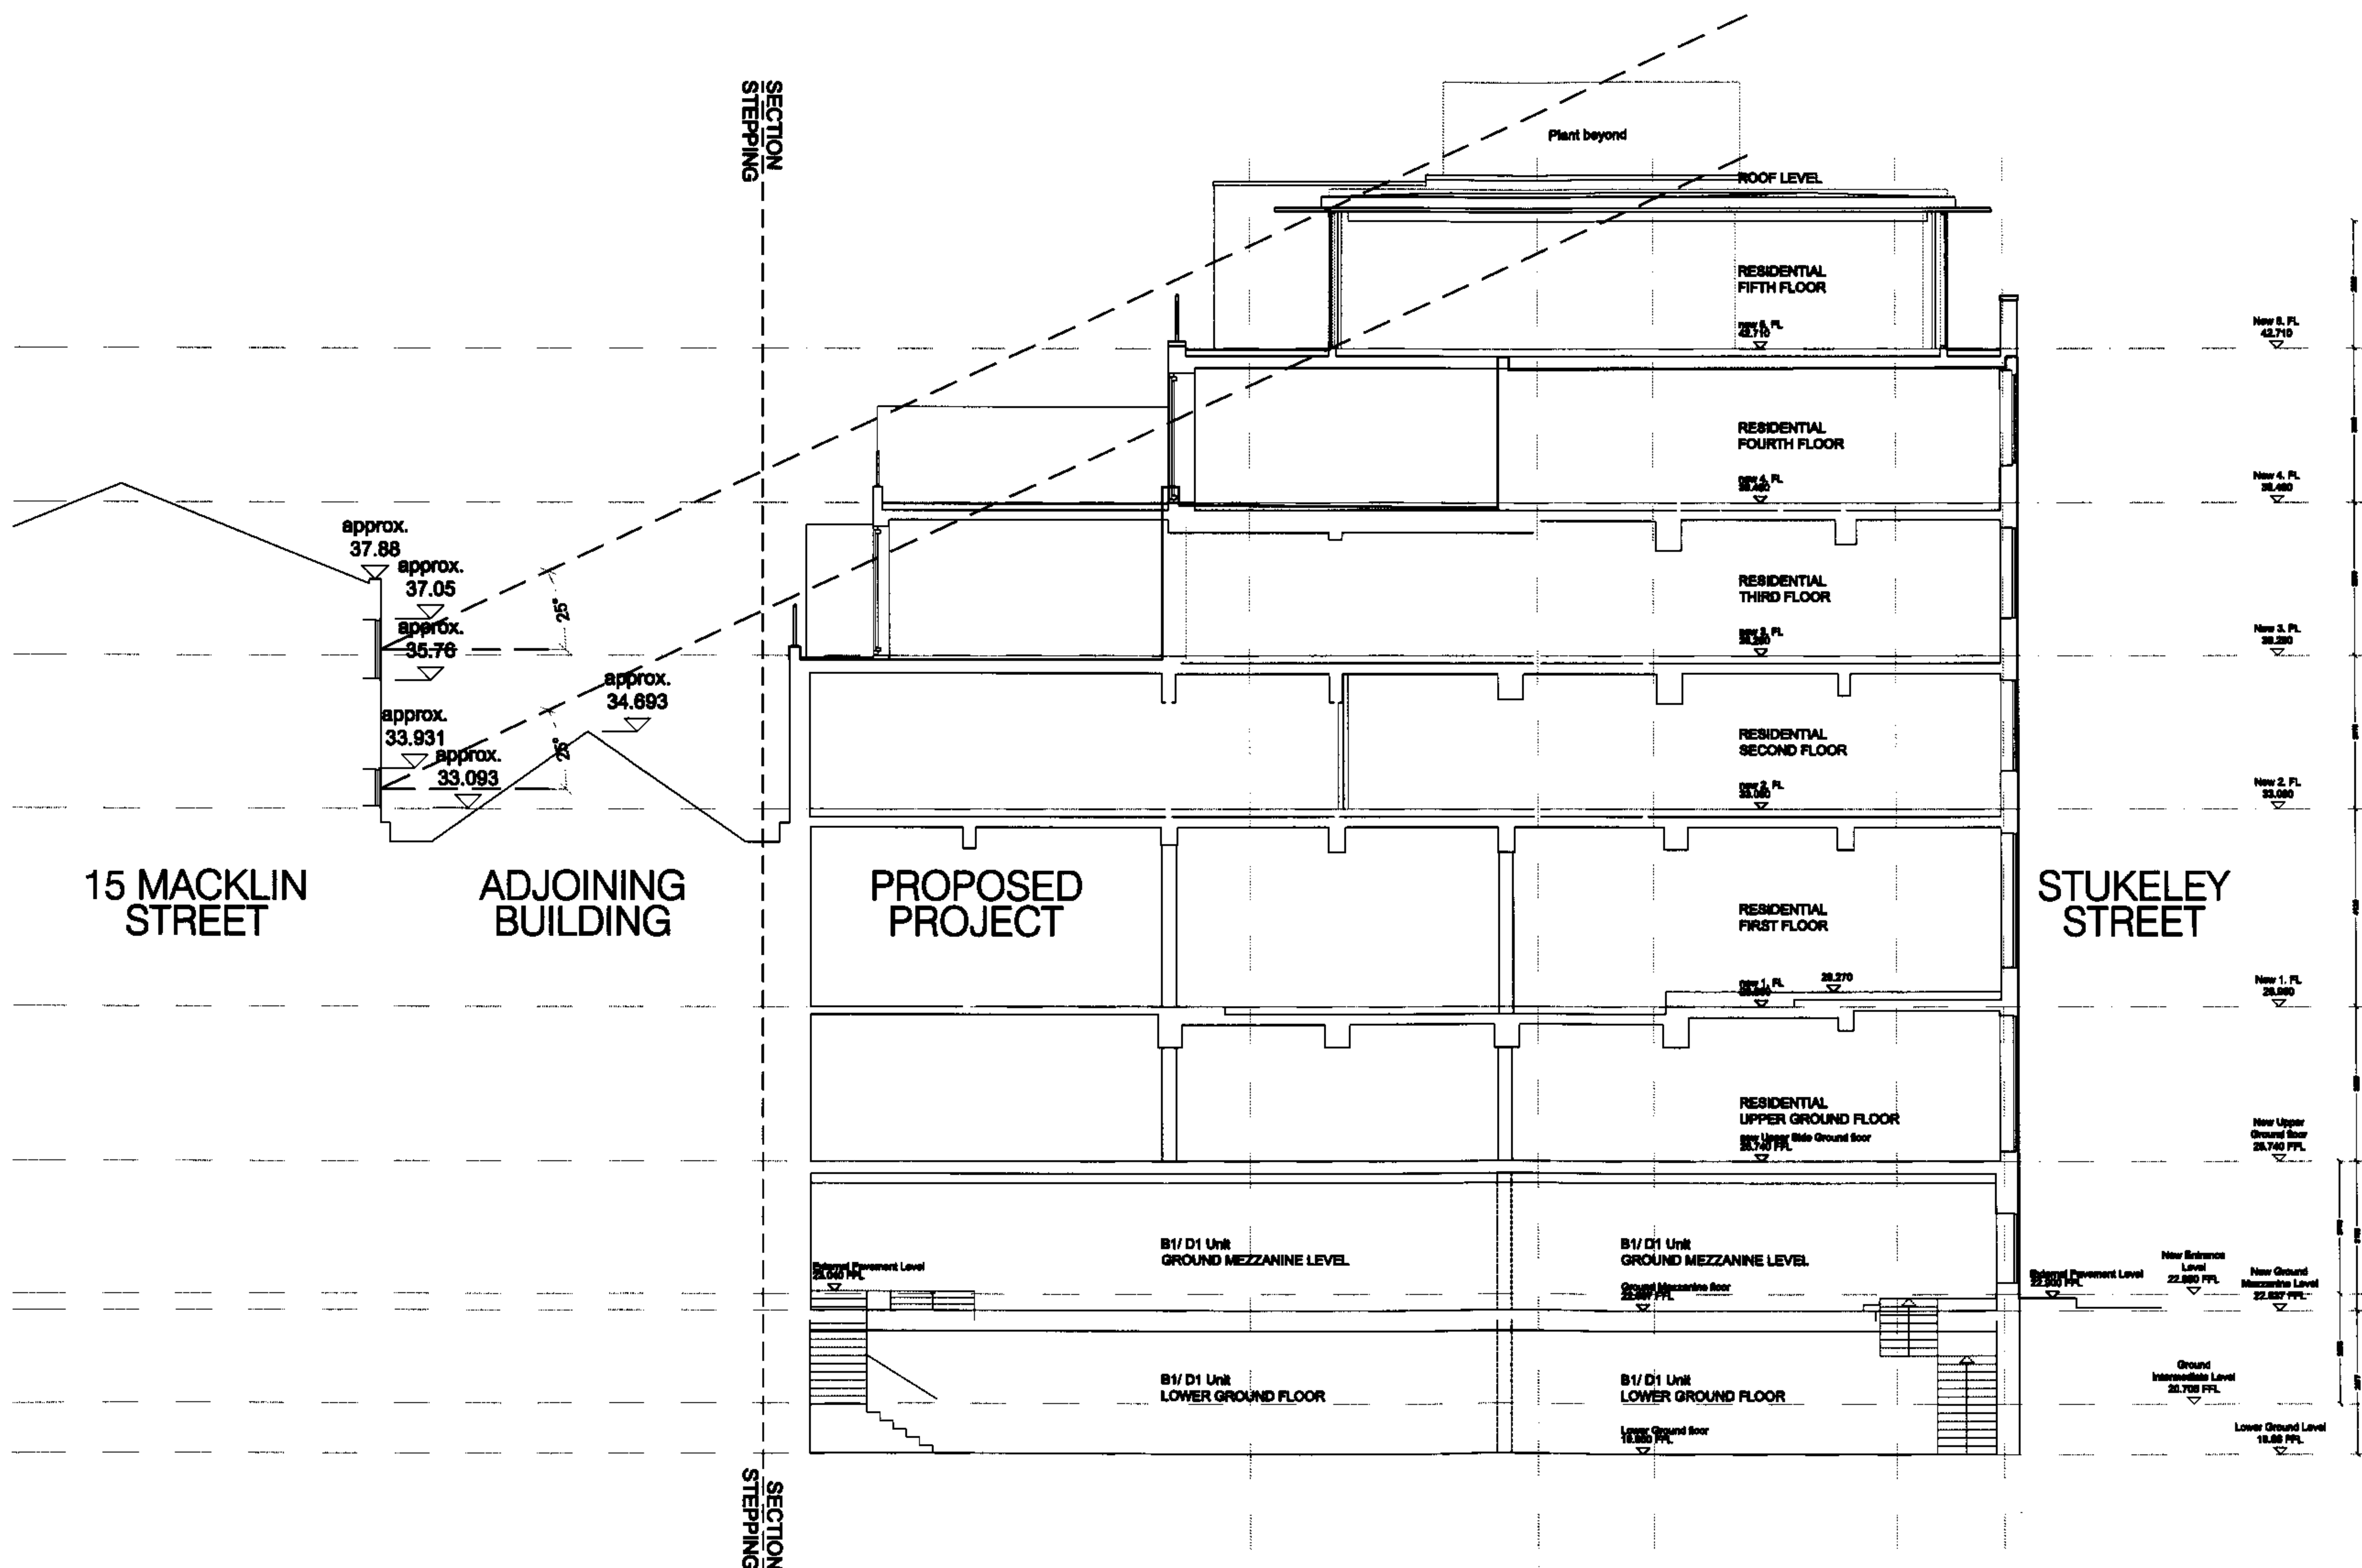

01 FOR INFORMATION
rev description
10.08.08 date
JO issue checked by

PRELIMINARY

client
PARKES LJ

project
16 STUKELEY STREET: RESIDENTIAL AND B1/ D1

drawing
DAY- AND SUNLIGHT SECTION 01

scale
1:300 @A3 1:150 @A1

drawn
JD

date
JUNE 2008

dwg reference
dwg

job
3102

dwg
(SK)005

revision
01

TATE AND HINDLE DESIGN LIMITED
1 Lindsey Street
Smithfield
London EC1A 9HP

telephone 020 7332 4650 facsimile 020 7332 4668
E mail@tatehindle.co.uk W www.tatehindle.co.uk

TATE

HINDLE

DO NOT SCALE THIS DRAWING


CONTRACTORS ARE TO CHECK ALL DIMENSIONS PRIOR TO COMMENCEMENT ON SITE AND NOTIFY THE ARCHITECT OF ANY ERRORS, OMISSIONS, OR DISCREPANCIES.

TATE & HINDLE DESIGN LIMITED RETAIN COPYRIGHT OF THIS DRAWING. IT MAY NOT BE COPIED, ALTERED OR REPRODUCED IN ANY WAY WITHOUT THEIR WRITTEN AUTHORITY.

AS PROPOSED

THIS DRAWING IS BE TO READ IN COMBINATION WITH 3102(SK)004 - 006

Outline of original section
Outline of original elevation beyond
Outline of section through adjoining buildings (International House)

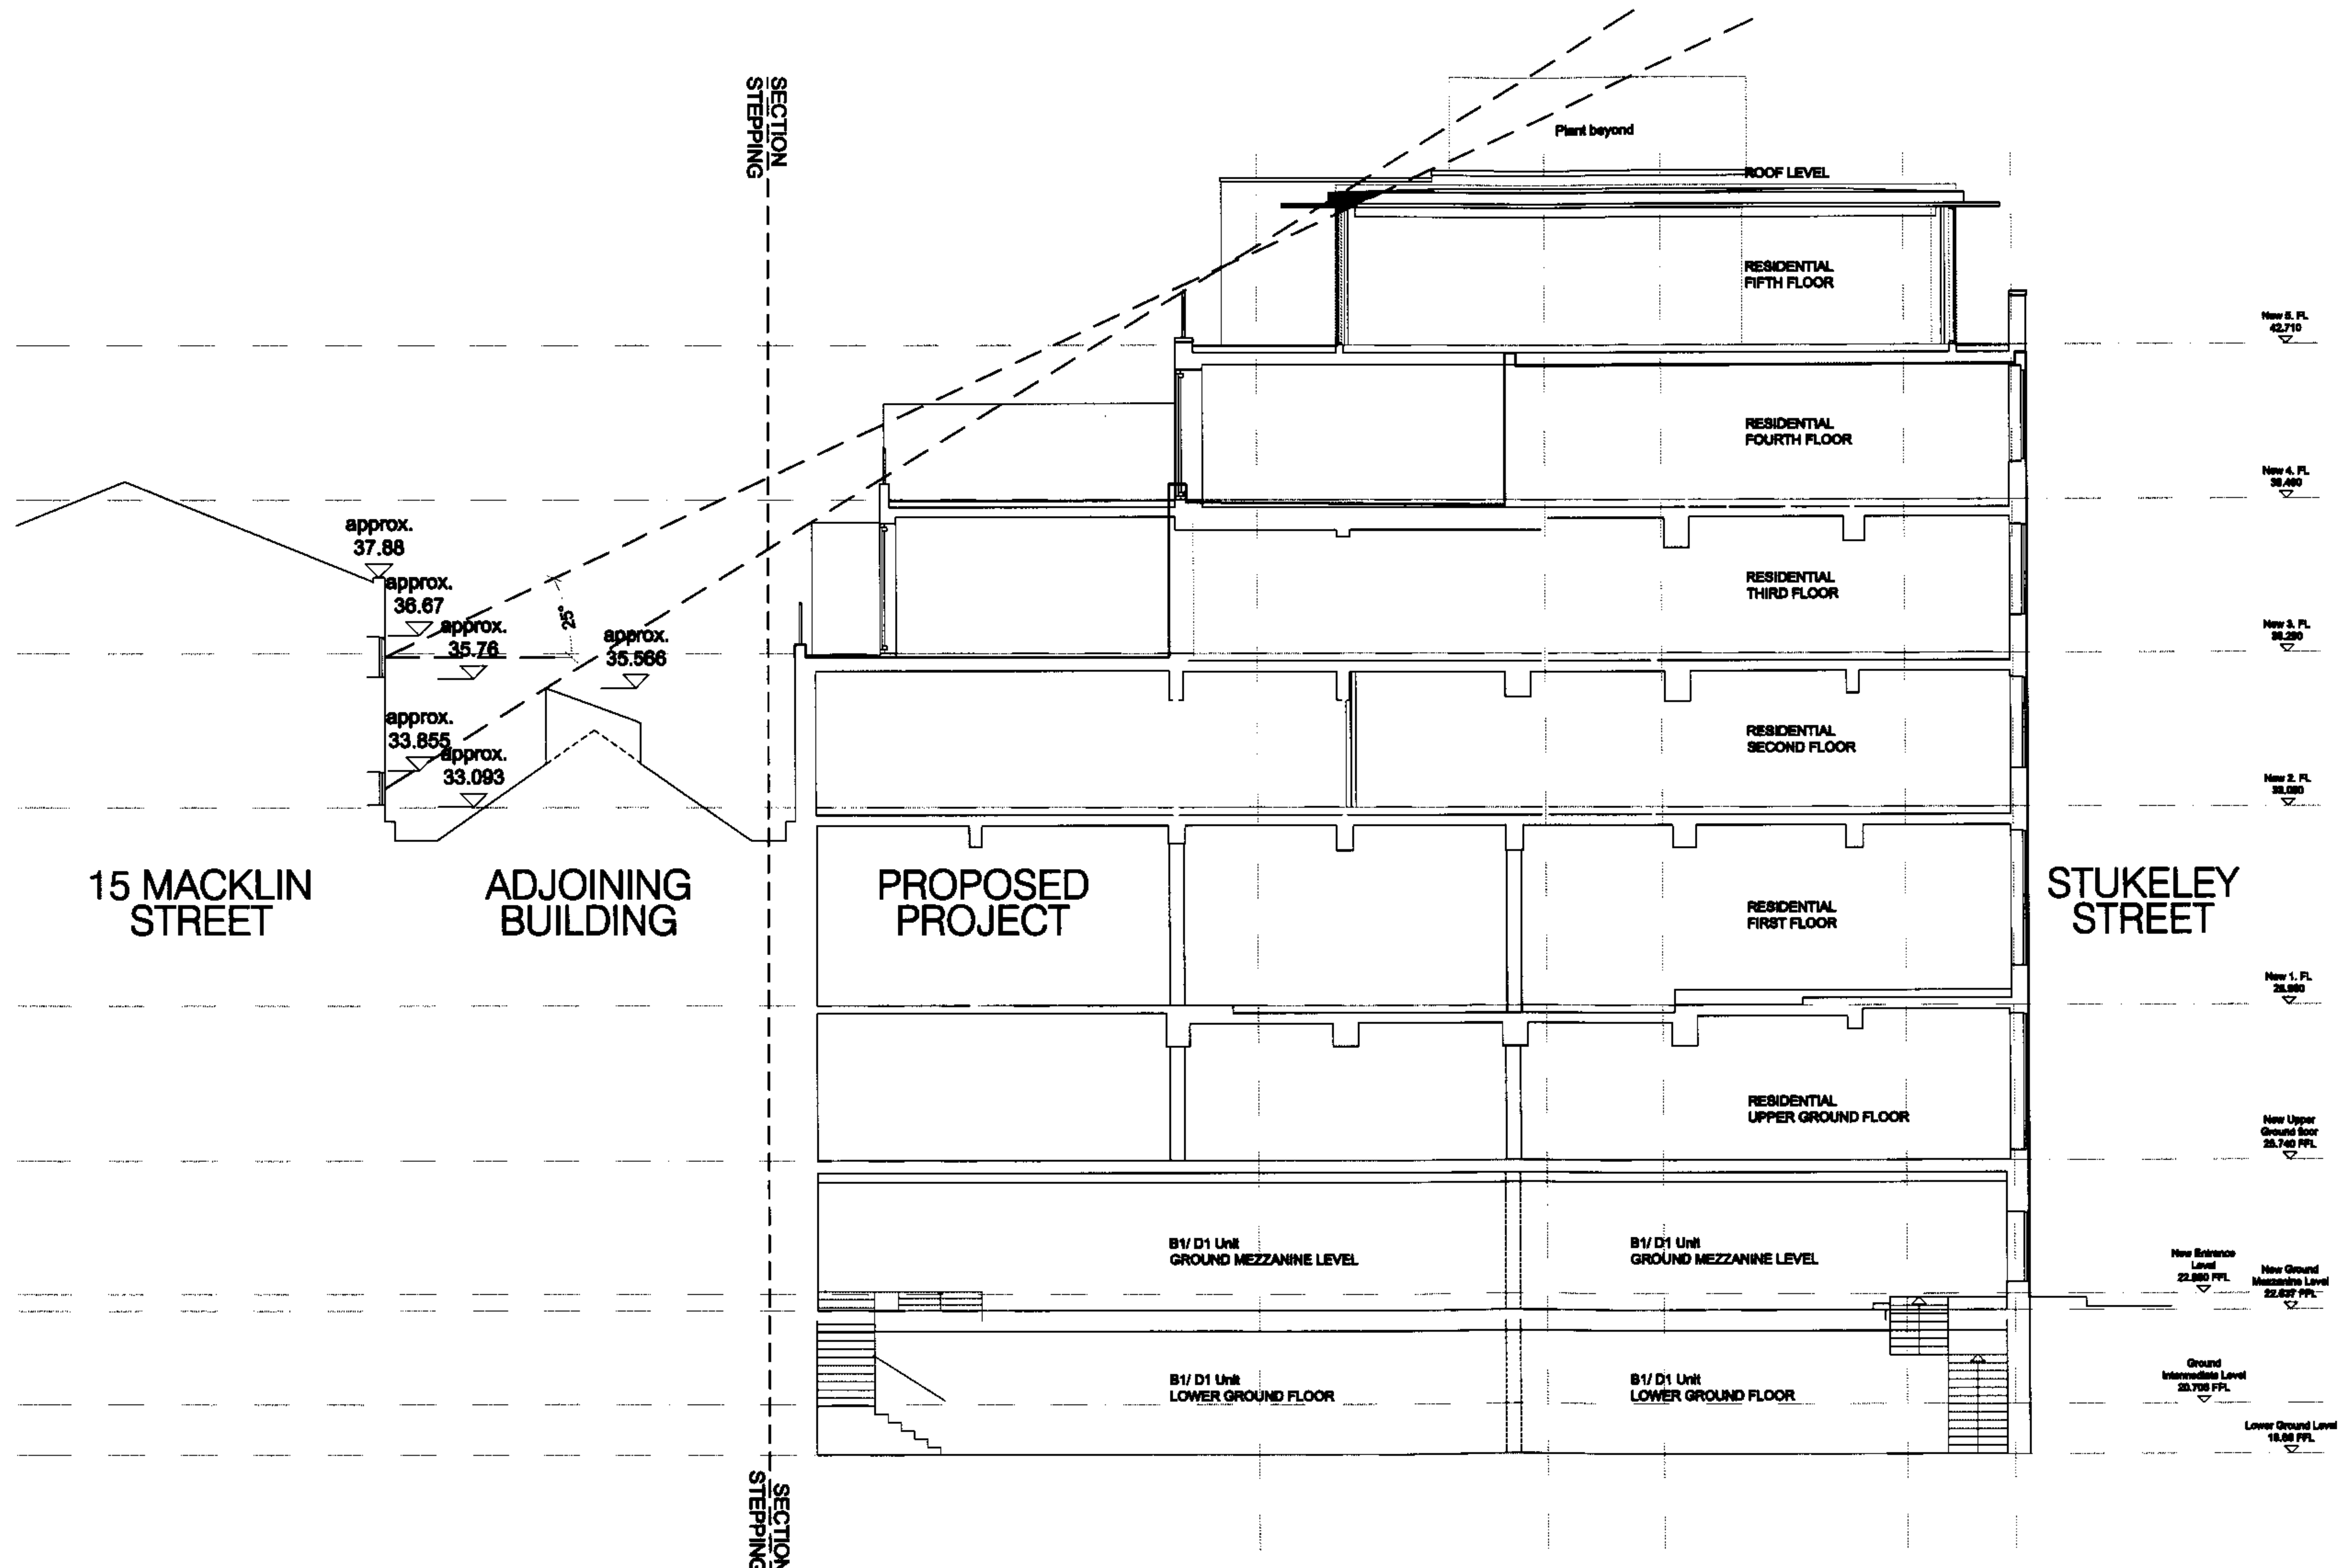

01 FOR INFORMATION
rev description 10.08.08 JD Issue checked by

PRELIMINARY

client
PARKES LLI

project
16 STUKELEY STREET: RESIDENTIAL AND B1/ D1

drawing
DAY- AND SUNLIGHT SECTION 02

scale 1:300 @A3 1:150 @A1 drawn JD date JUNE 2008

dwg reference

job 3102 dwg (SK)006 revision 01

TATE AND HINDLE DESIGN LIMITED
1 Lindsey Street
Smithfield
London EC1A 9HP

telephone 020 7332 4860 facsimile 020 7332 4868
E mail@tatehindle.co.uk W www.tatehindle.co.uk

HINDLE
TATE

[02] SECTION

DO NOT SCALE THIS DRAWING


CONTRACTORS ARE TO CHECK ALL DIMENSIONS PRIOR TO COMMENCEMENT ON SITE AND NOTIFY THE ARCHITECT OF ANY ERRORS, OMISSIONS, OR DISCREPANCIES.

TATE & HINDLE DESIGN LIMITED RETAIN COPYRIGHT OF THIS DRAWING. IT MAY NOT BE COPIED, ALTERED OR REPRODUCED IN ANY WAY WITHOUT THEIR WRITTEN AUTHORITY.

AS PROPOSED

THIS DRAWING IS BE TO READ IN COMBINATION WITH 3102(SK)004 - 008

Outline of original section
Outline of original elevation beyond
Outline of section through adjoining buildings (International House)

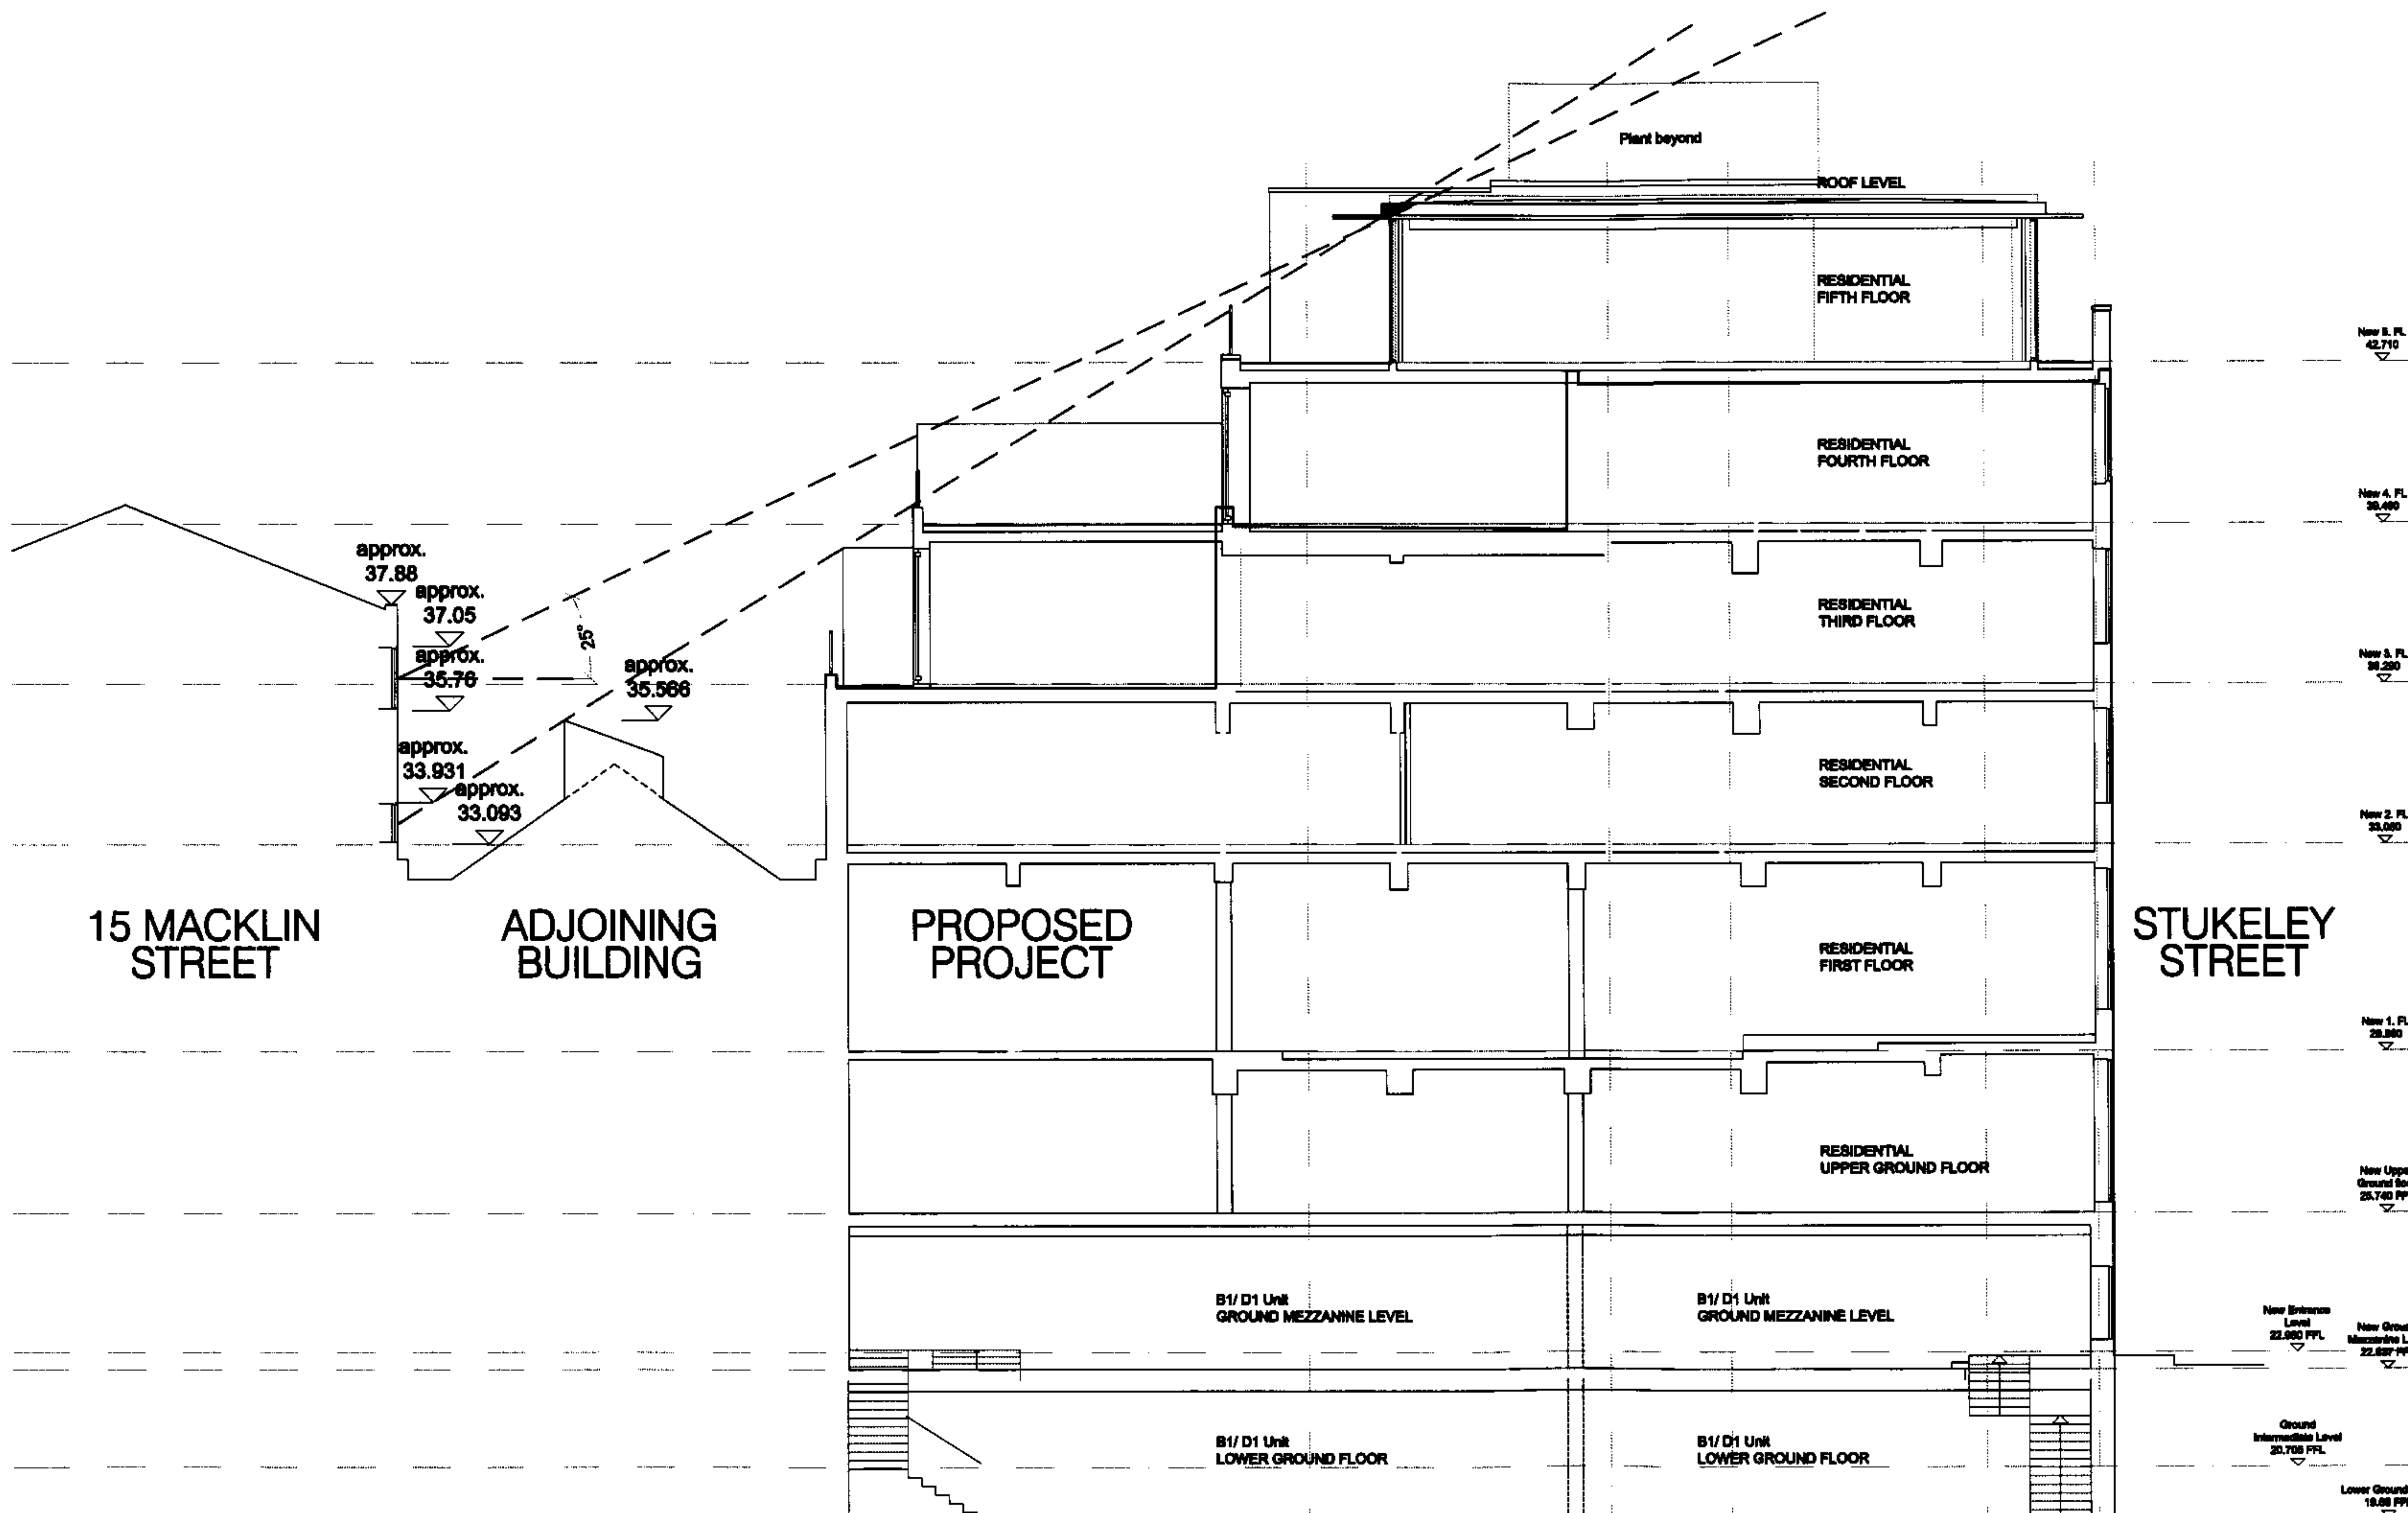

New 5. FL
42.710

New 4. FL
38.490

New 3. FL
34.290

New 2. FL
30.090

New 1. FL
26.890

New Upper
Ground Floor
23.700 PFL

New Entrance
Level
22.850 PFL

New Ground
Mezzanine Level
22.850 PFL

Ground
Intermediate Level
20.700 PFL

Lower Ground Level
18.60 PFL

01 FOR INFORMATION
rev description 10.08.08 JD issue checked by

PRELIMINARY

client

PARKES LLI

project

16 STUKELEY STREET: RESIDENTIAL AND B1/ D1

drawing

DAY- AND SUNLIGHT SECTION 03

scale 1:300 @A3 1:150 @A1 drawn JD date JUNE 2008

old reference

dwg

job 3102 dwg (SK)007 revision 01

TATE AND HINDLE DESIGN LIMITED
1 Lindsey Street
Smithfield
London EC1A 9HP

telephone 020 7532 4860 facsimile 020 7332 4868
E mail@tatehindle.co.uk W www.tatehindle.co.uk

HINDLE
TATE

[03] SECTION

DO NOT SCALE THIS DRAWING


CONTRACTORS ARE TO CHECK ALL DIMENSIONS PRIOR TO COMMENCEMENT ON SITE AND NOTIFY THE ARCHITECT OF ANY ERRORS, OMISSIONS, OR DISCREPANCIES.

TATE & HINDLE DESIGN LIMITED RETAIN COPYRIGHT OF THIS DRAWING. IT MAY NOT BE COPIED, ALTERED OR REPRODUCED IN ANY WAY WITHOUT THEIR WRITTEN AUTHORITY.

AS PROPOSED

THIS DRAWING IS BE TO READ IN COMBINATION WITH 3102(SK)004 - 008

— Outline of original section
— Outline of original elevation beyond
— Outline of section through adjoining buildings (International House)

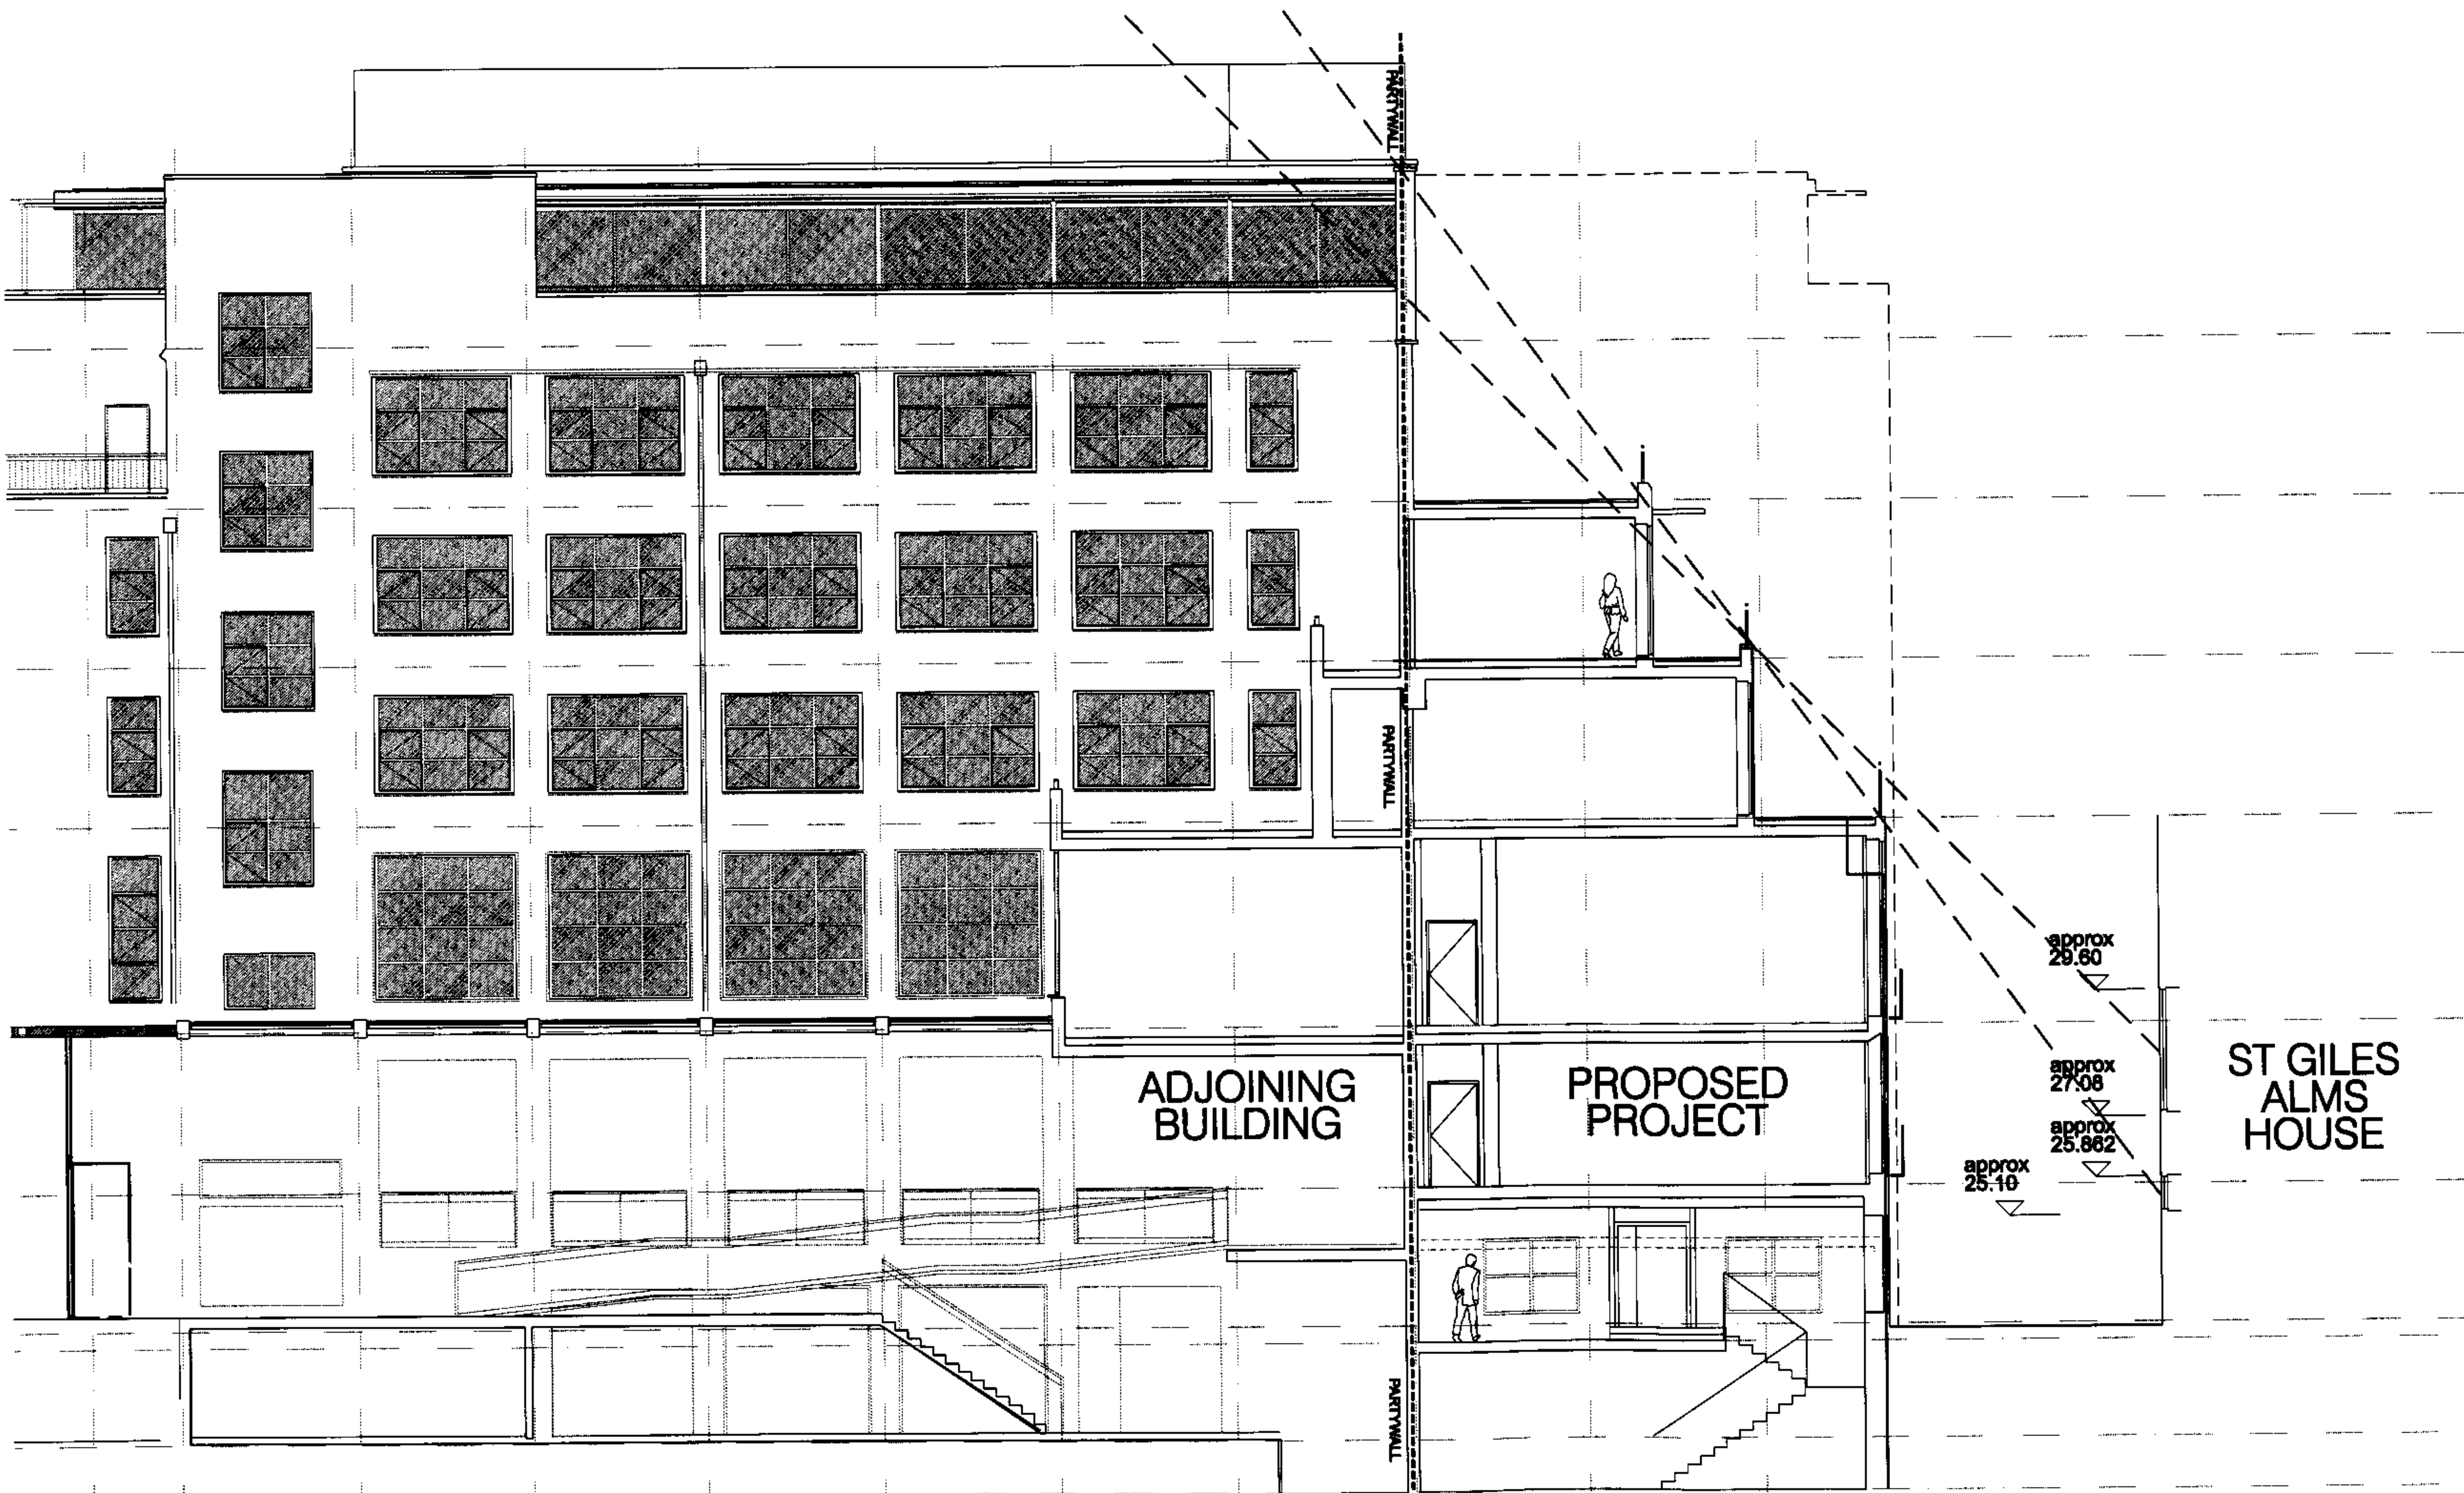

01 FOR INFORMATION
rev description

10.08.08 JD
date issue checked by

PRELIMINARY

client
PARKES LLI

project
16 STUKELEY STREET: RESIDENTIAL AND B1/ D1

drawing
DAY- AND SUNLIGHT SECTION 04
THROUGH THE ALMS HOUSES

scale 1:300 @A3 1:150 @A1
date JUNE 2008

used reference
dwg

job 3102
dwg (SK)008
revision 01

TATE AND HINDLE DESIGN LIMITED
1 Lindsey Street
Smithfield
London EC1A 9HP

telephone 020 7332 4850 facsimile 020 7332 4888
E mail @tatehindle.co.uk W www.tatehindle.co.uk

HINDLE
TATE

[04] SECTION