


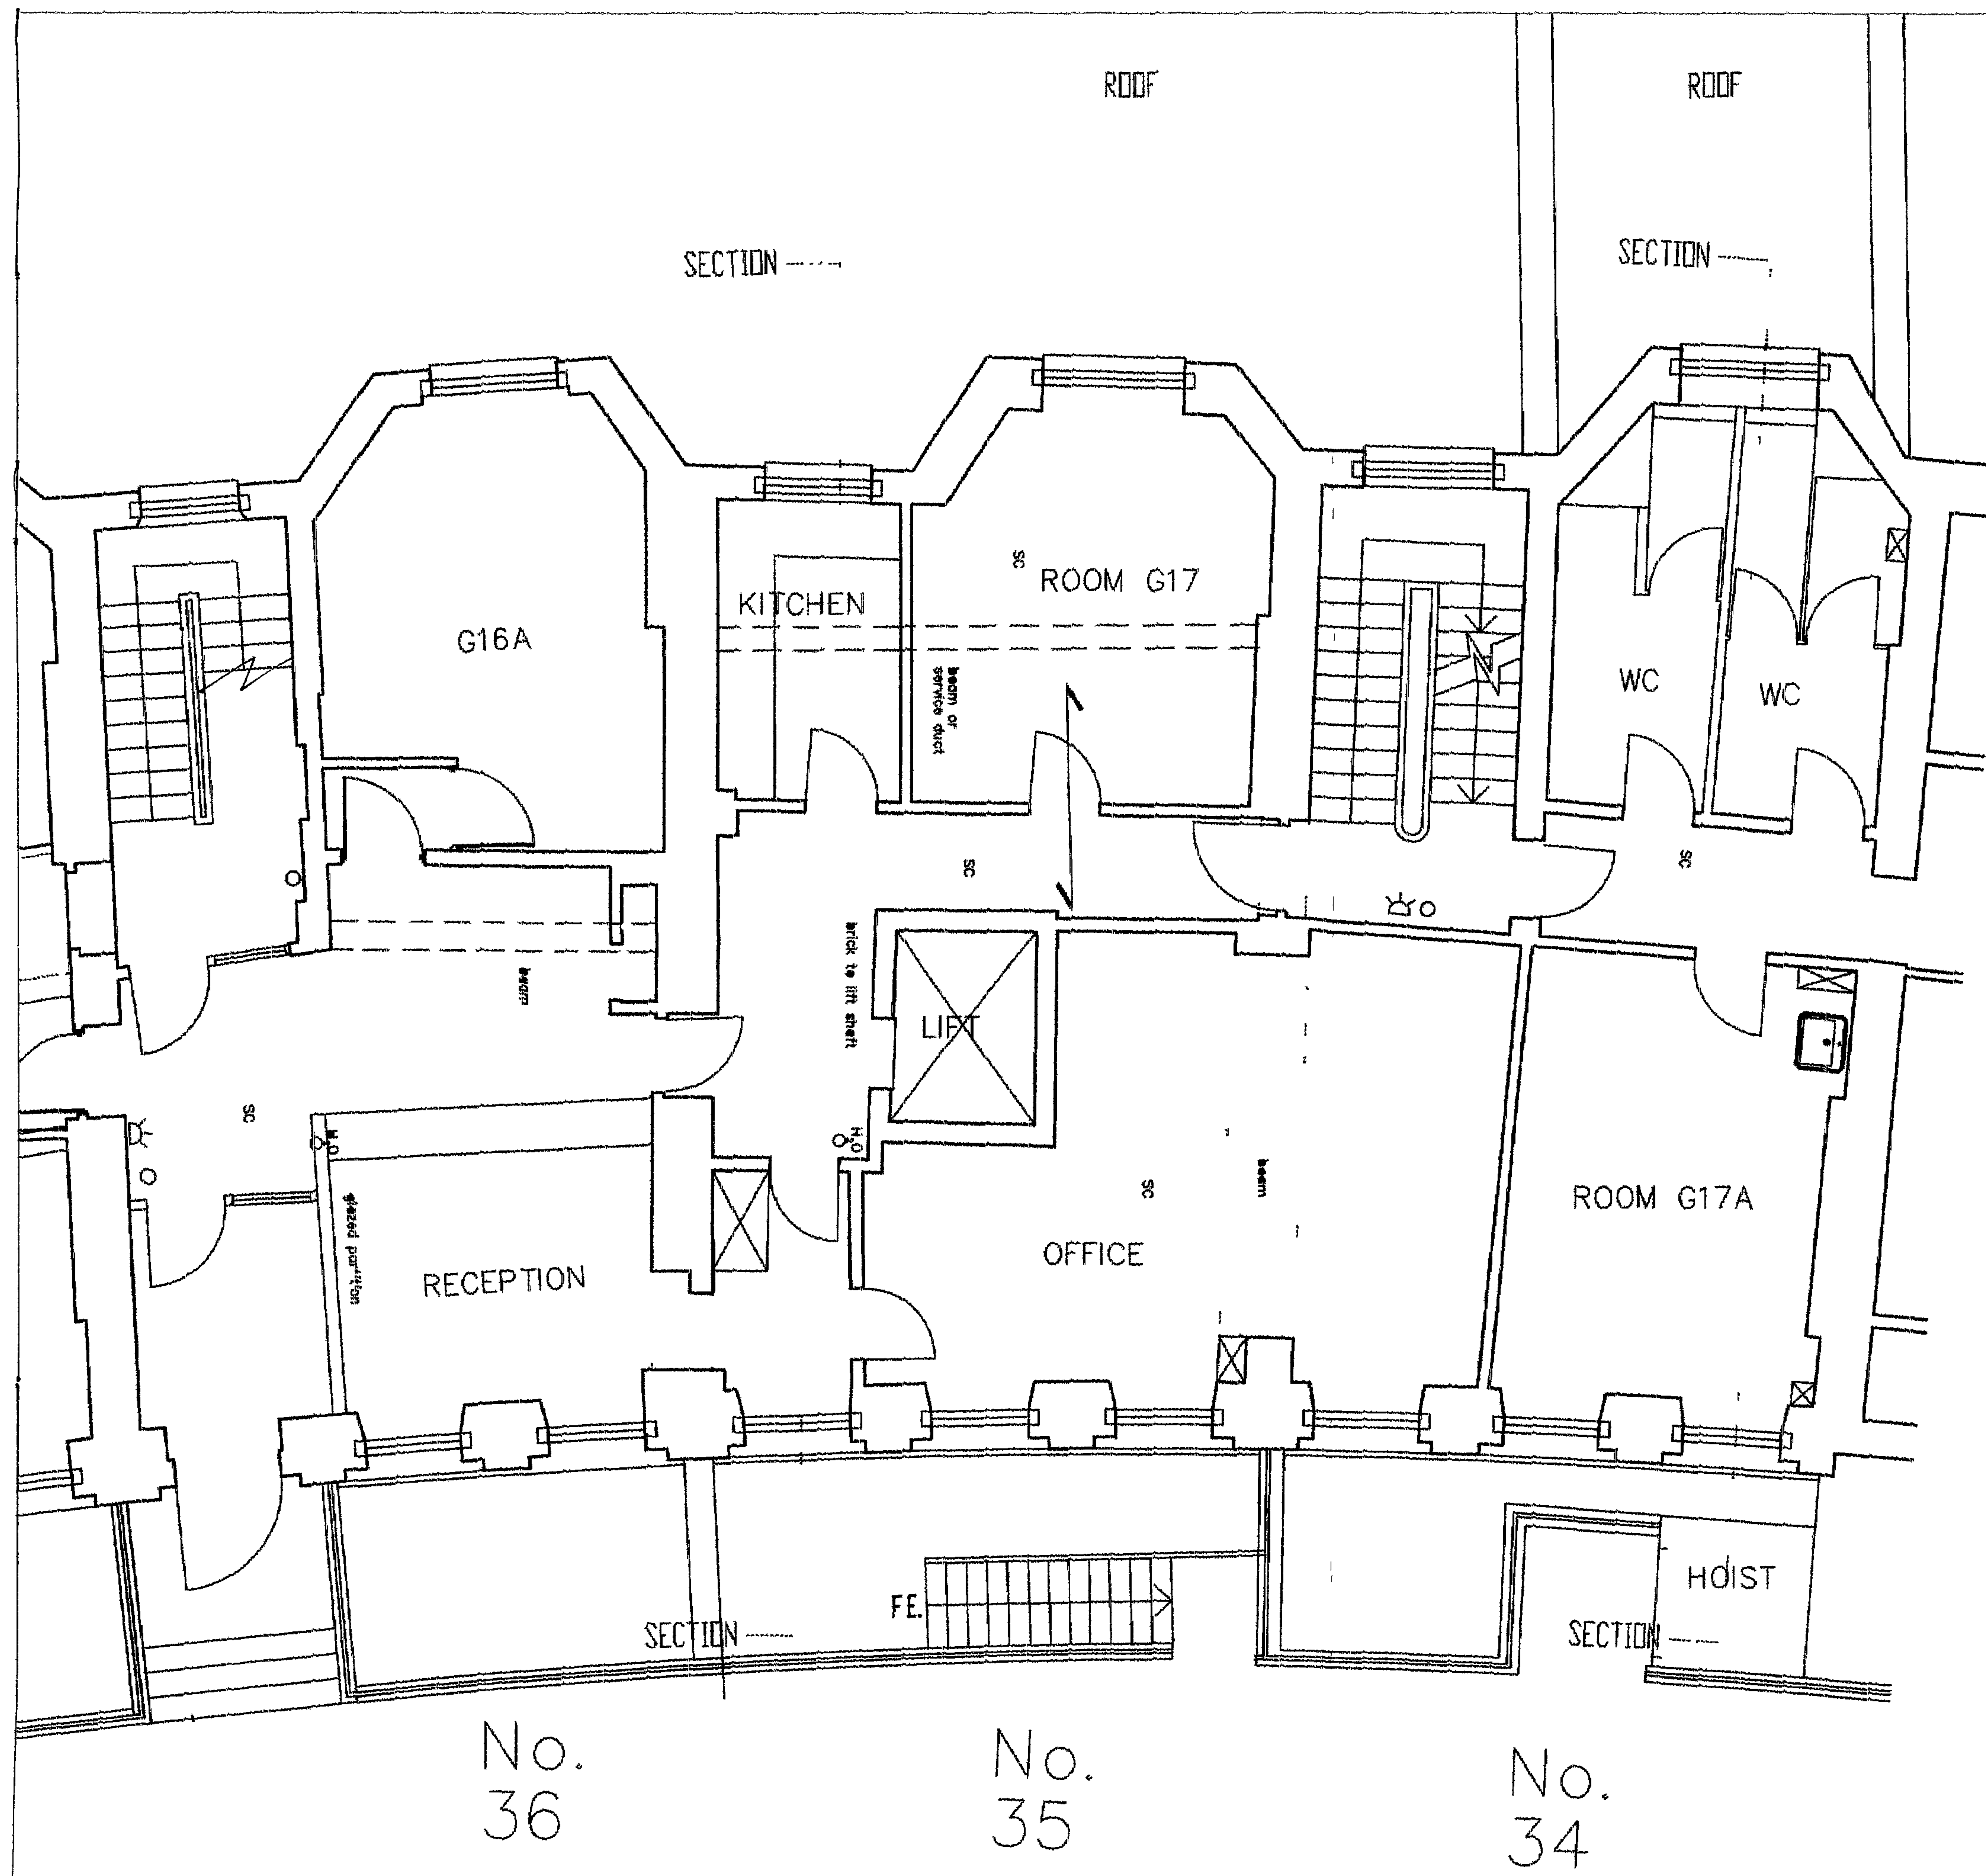

NOTES

House No 35

There are no original details
It is likely that this house was
gutted to install the lift

House No 34

There are no cornices, architraves
or other details.

There are window pannelings
on ground and first floor

REVISIONS

No. Date Description



Chartered Architects

20 AVONMORE ROAD LONDON W14 8PR
T +44 (0)20 7602 0022 F +44 (0)20 7602 1022
E-mail: mail@chararchitects.com
website: www.chararchitects.com

Project: 27-44 CARTWRIGHT GARDENS
WC1

Client:

Drawing: **EXISTING
BLDG NO 34/35
GROUND FLOOR**

Date: 12/09/05


Scale: 1/50

Drawn by:

0403/A/00/51A

SECTION

SECTION

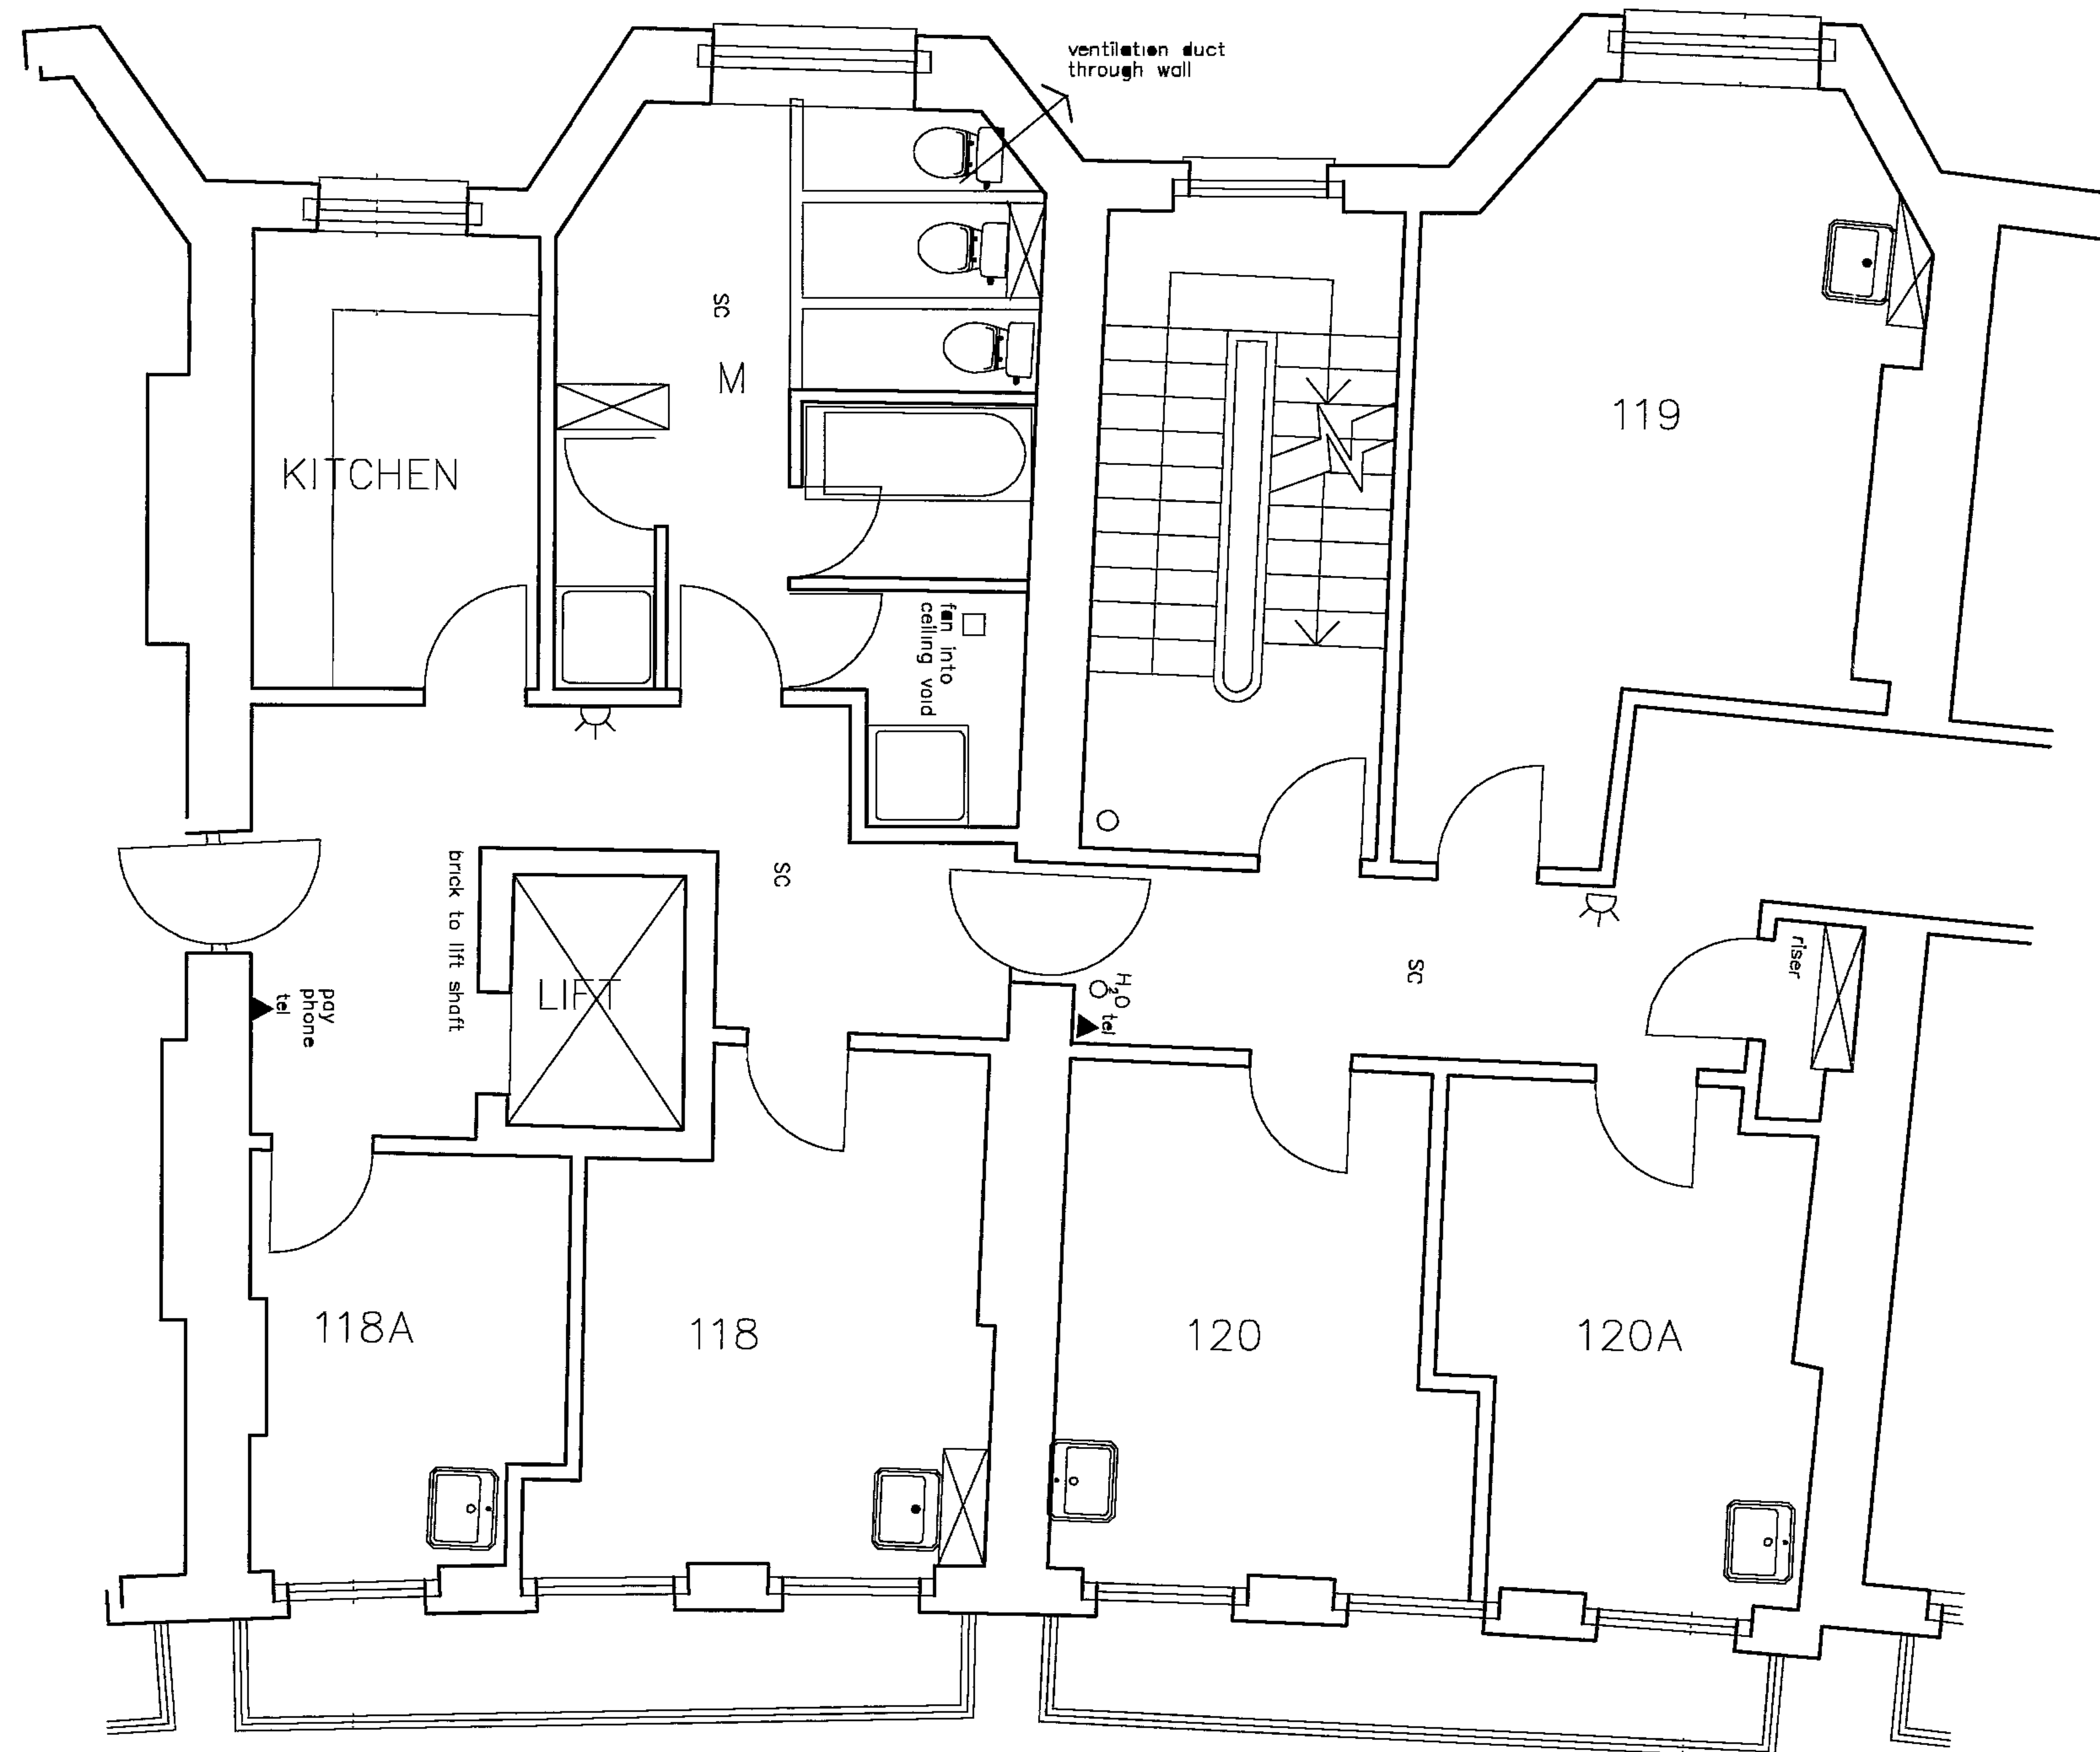


SECTION

SECTION

No
35

No.
34

REVISIONS		
No	Date	Description
 Chartered Architects 20 AVONMORE ROAD LONDON W14 8PR T +44 (0)20 7602 0022 F +44 (0)20 7602 1022 E mail mail@aiaarchitects.com website www.aiaarchitects.com		
Project	27 44 CARTWRIGHT GARDENS WC1	
Client		
Drawing	EXISTING BLDG NO 34/35 FIRST FLOOR	
Date	12/09/05	
Scale	1 50	
Drawn by		
0403/A/00/52		

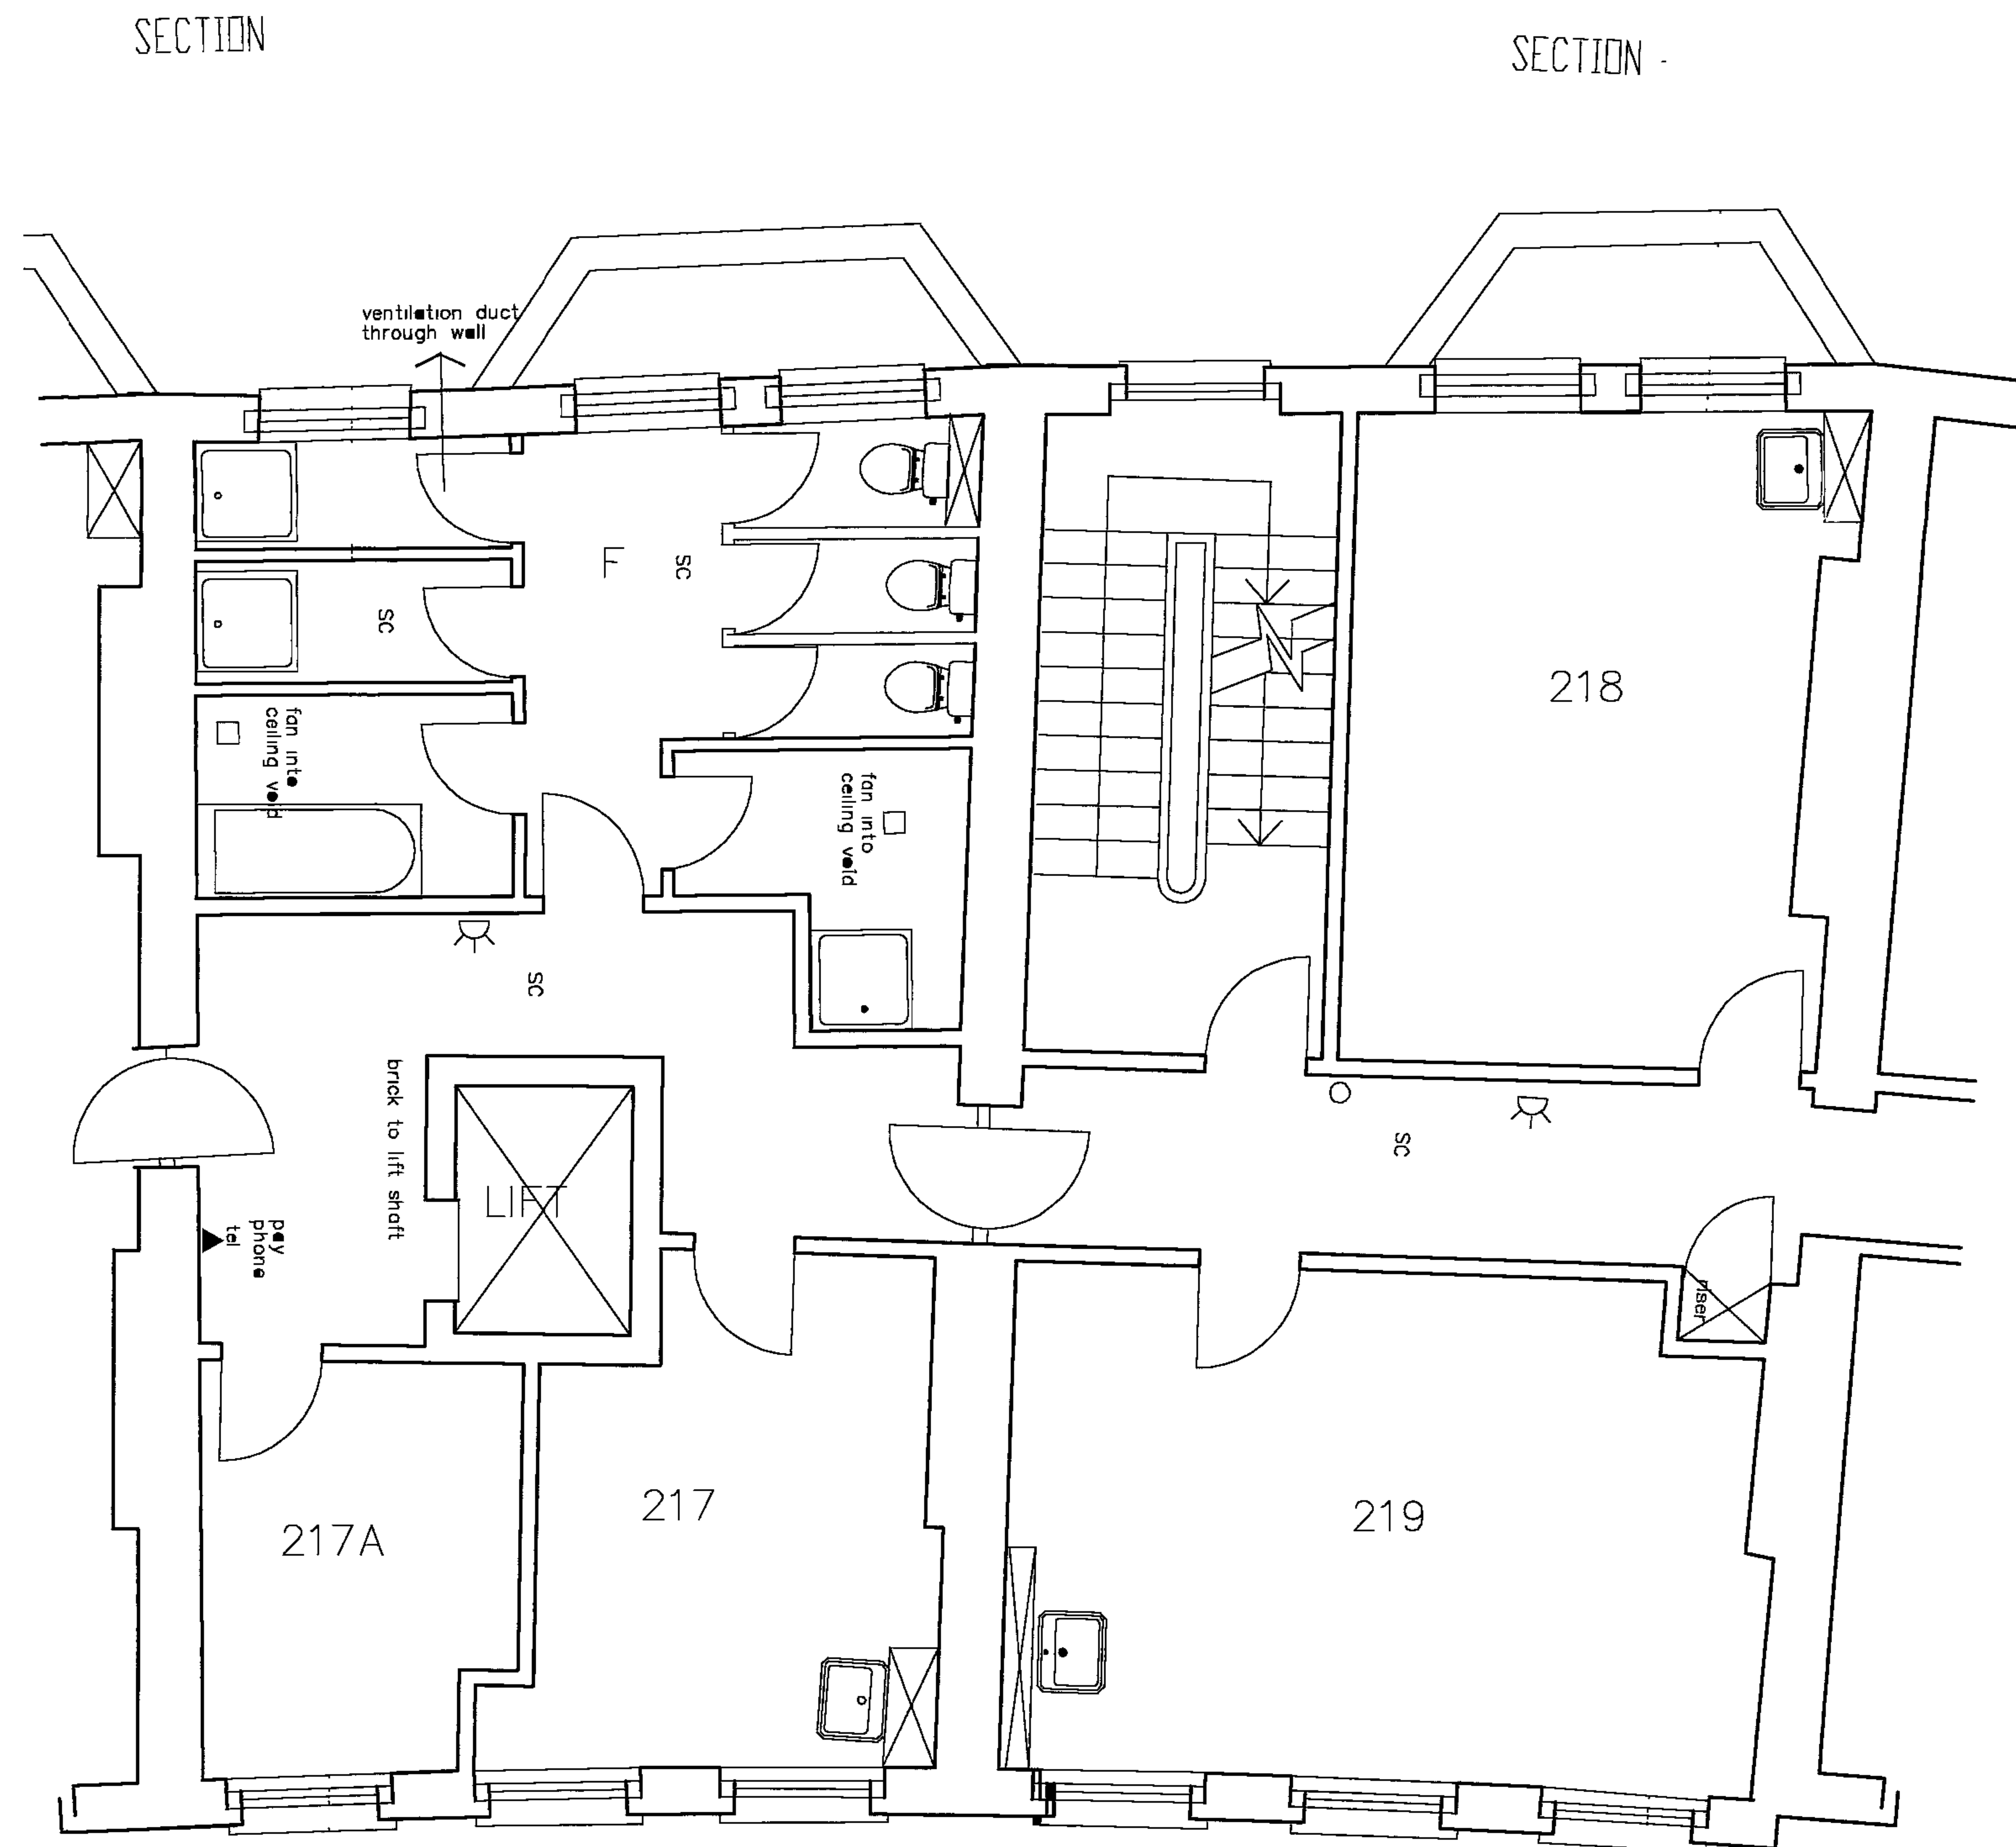

REVISIONS		
No.	Date	Description



Chartered Architects
 20 AVONMORE ROAD LONDON W14 8PR
 T +44 (0)20 7602 0022 F +44 (0)20 7602 1022
 E mail mail@aaliarchitects.com
 website www.aaliarchitects.com

Project: 27 44 CARTWRIGHT GARDENS
 WC1

Client:

Drawing: **EXISTING**
BLDG NO 34/35
SECOND FLOOR

Date: 12/09/05

Scale: 1:50

Drawn by:

0403/A/00/53

SECTION

SECTION

SECTION


SECTION

No.
35

No.
34

SECTION

SECTION

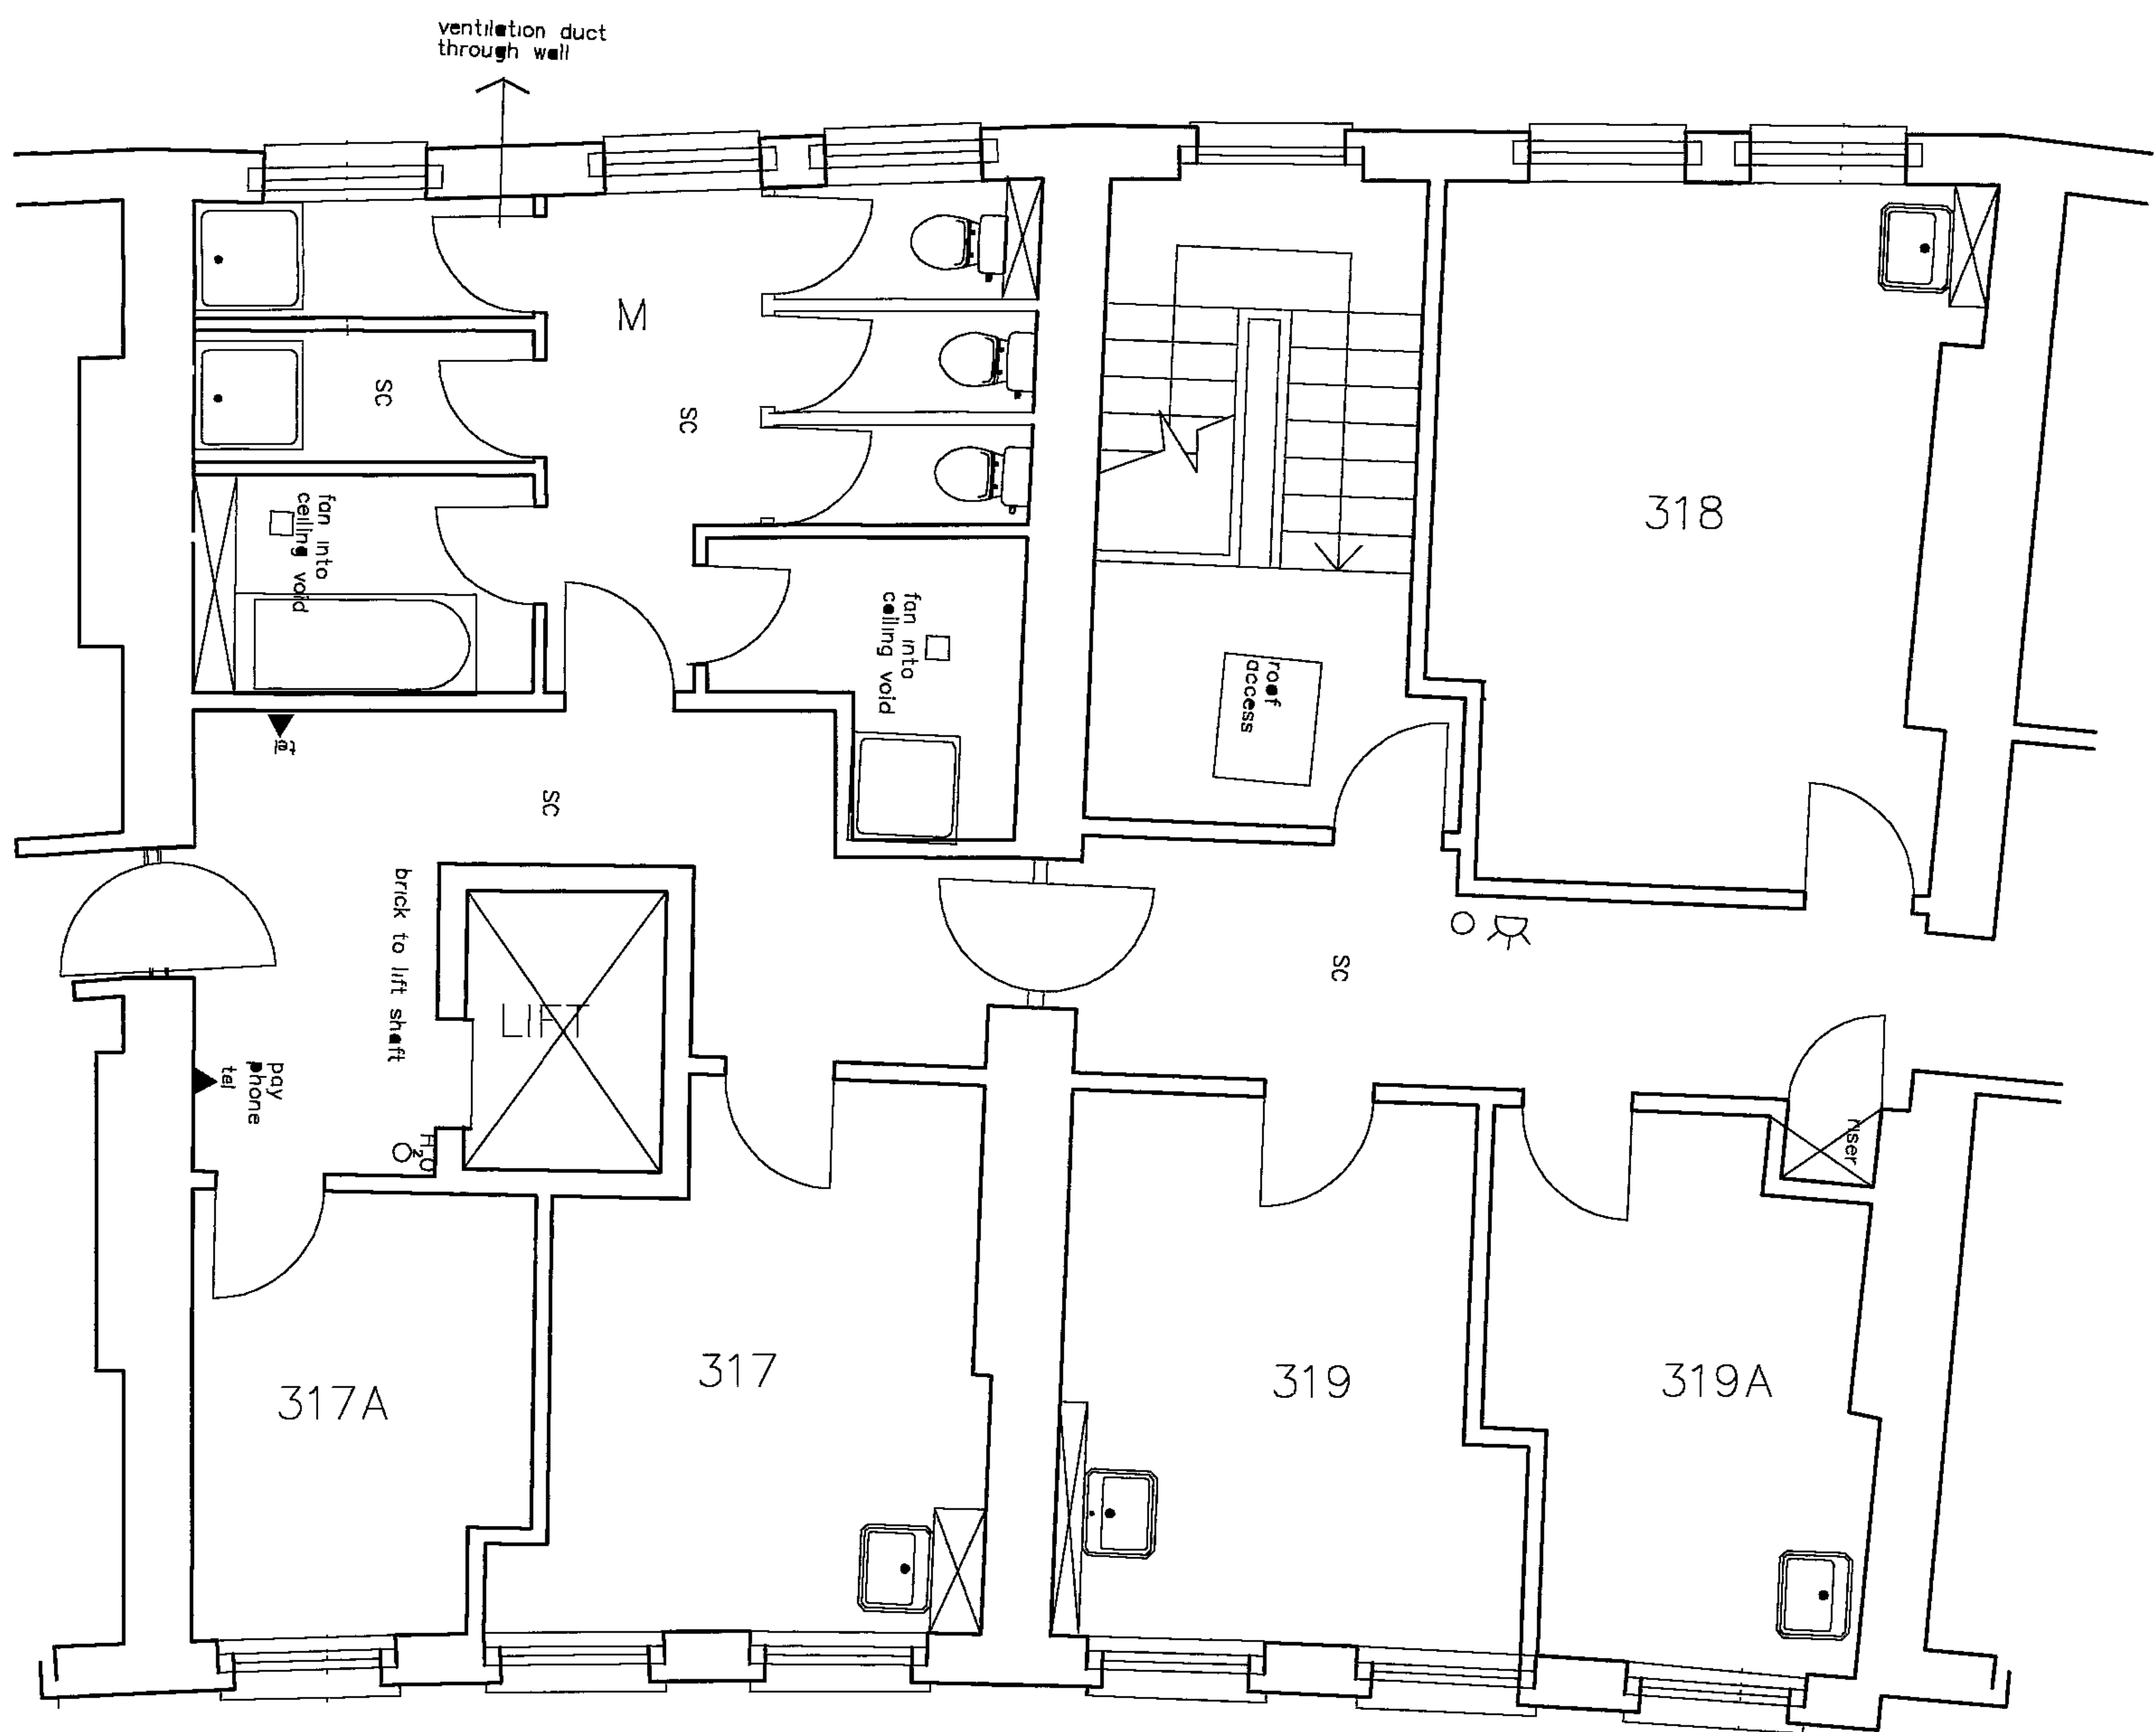


SECTION

SECTION


No
35

No.
34

REVISIONS		
No	Date	Description
 Chartered Architects 20 AVONMORE ROAD LONDON W14 8PR T +44 (0)20 7602 0022 F +44 (0)20 7602 1022 E mail mail@aiaarchitects.com website www.aiaarchitects.com		
Project:	27 44 CARTWRIGHT GARDENS WC1	
Client:		
Drawing:	EXISTING BLDG NO 34/35 THIRD FLOOR	
Date:	12/09/05	
Scale:	1:50	
Drawn by:		
0403/A/00/54		

 

REVISIONS		
No	Date	Description
 Chartered Architects 20 AVONMORE ROAD LONDON W14 8PR T +44 (0)20 7602 0022 F +44 (0)20 7602 1022 E mail mail@aaliarchitects.com website www.aaliarchitects.com		
Project 27 44 CARTWRIGHT GARDENS WC1		
Client:		
Drawings EXISTING SECTION BLDG NO 34		
Date 12/12/05		
Scale 1:50		
Drawn by F		
0403/A/00/55		

 

REVISIONS		
No	Date	Description



Chartered Architects
20 AVONMORE ROAD LONDON W14 8PR
T +44 (0)20 7602 0022 F +44 (0)20 7602 1022
E-mail mail@aallarchitects.com
website www.aallarchitects.com

Project 27 44 CARTWRIGHT GARDENS WC1

Client



Drawings EXISTING SECTION
BLDG NO 35

Date 12/12/05

Scale 1:50

Drawn by F

0403/A/00/56

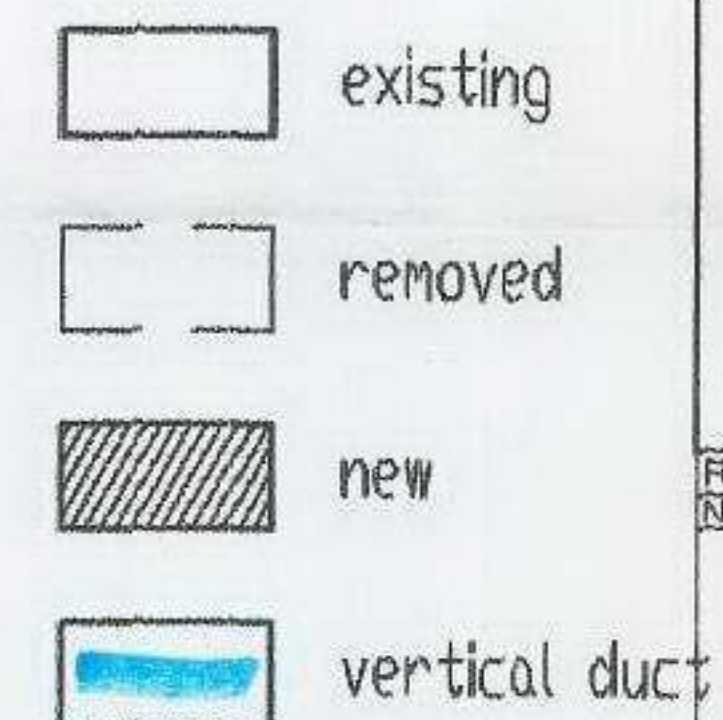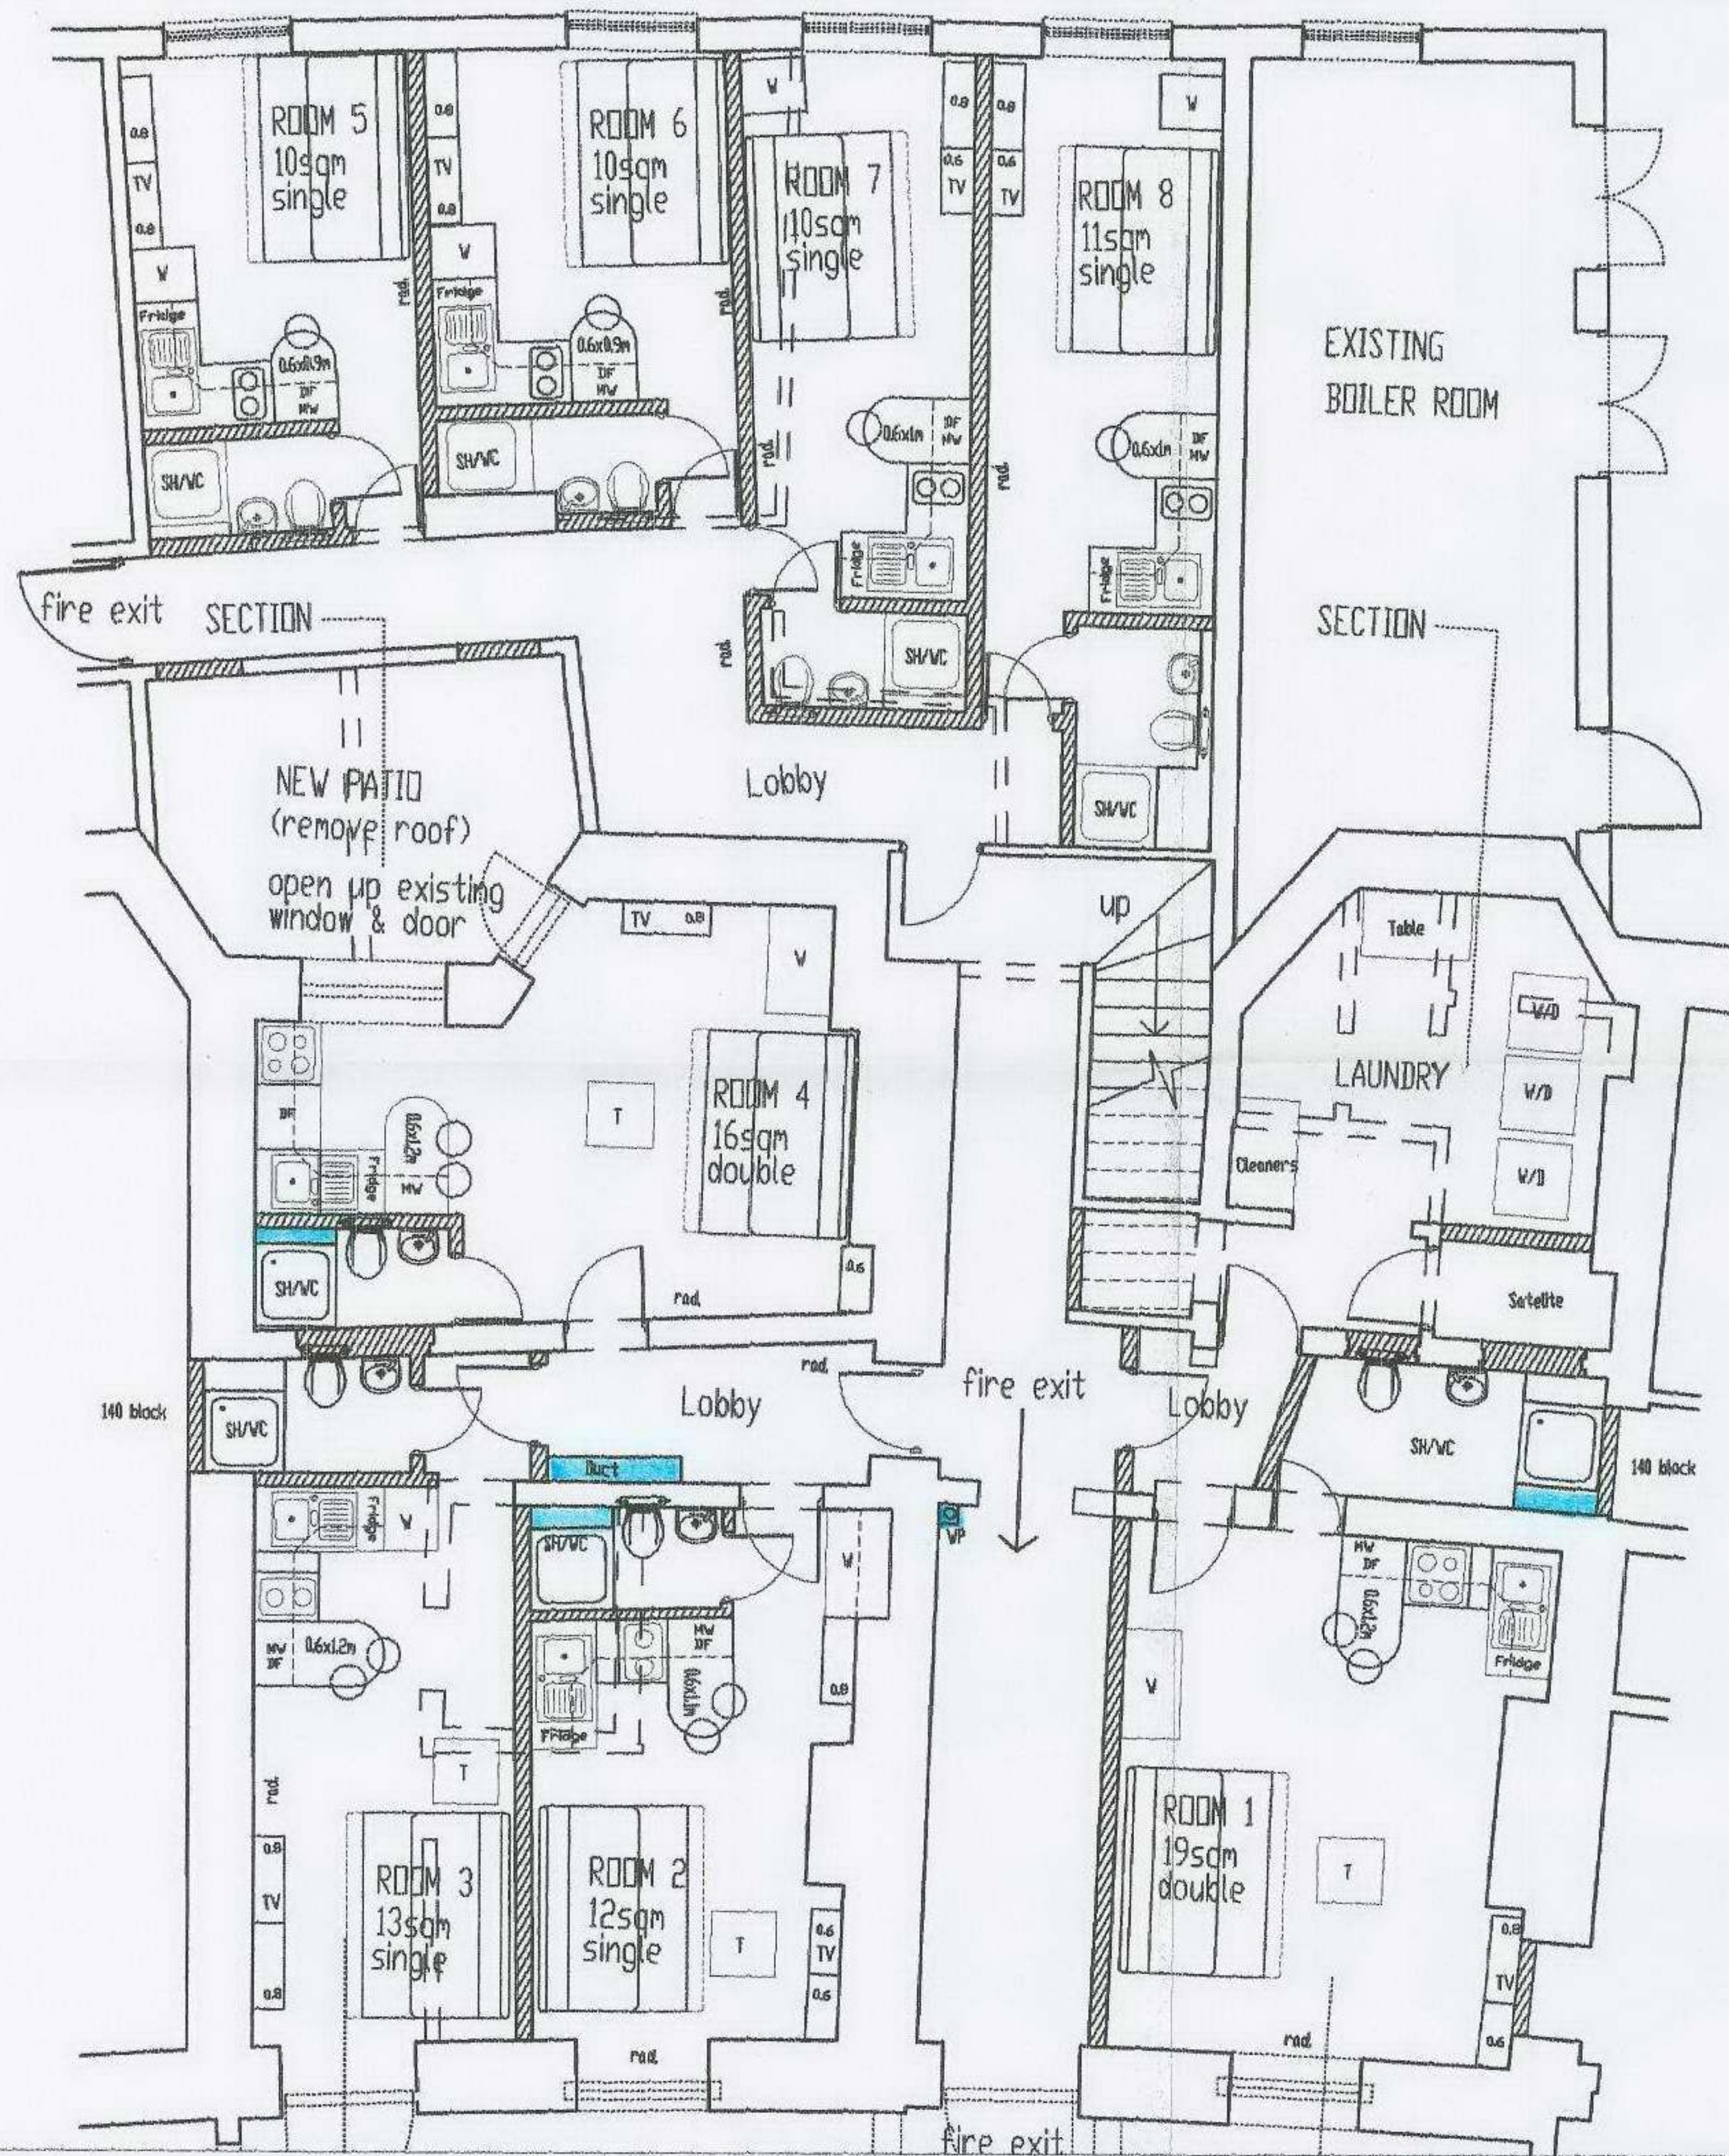

REVISIONS		
No.	Date	Description



Chartered Architects
20 AVONMORE ROAD, LONDON W14 8PR
T: +44 (0)20 7602 0022 F: +44 (0)20 7602 1022
E-mail: mail@adlarchitects.com
website: www.adlarchitects.com

Project: 27-44 CARTWRIGHT GARDENS
WC1

Client:


Drawing: **PROPOSED
BLDG NO 34/35
LOWER GROUND FLOOR**

Date: 12/09/05

Scale: 1:50

Drawn by:

0403/A/01/50A

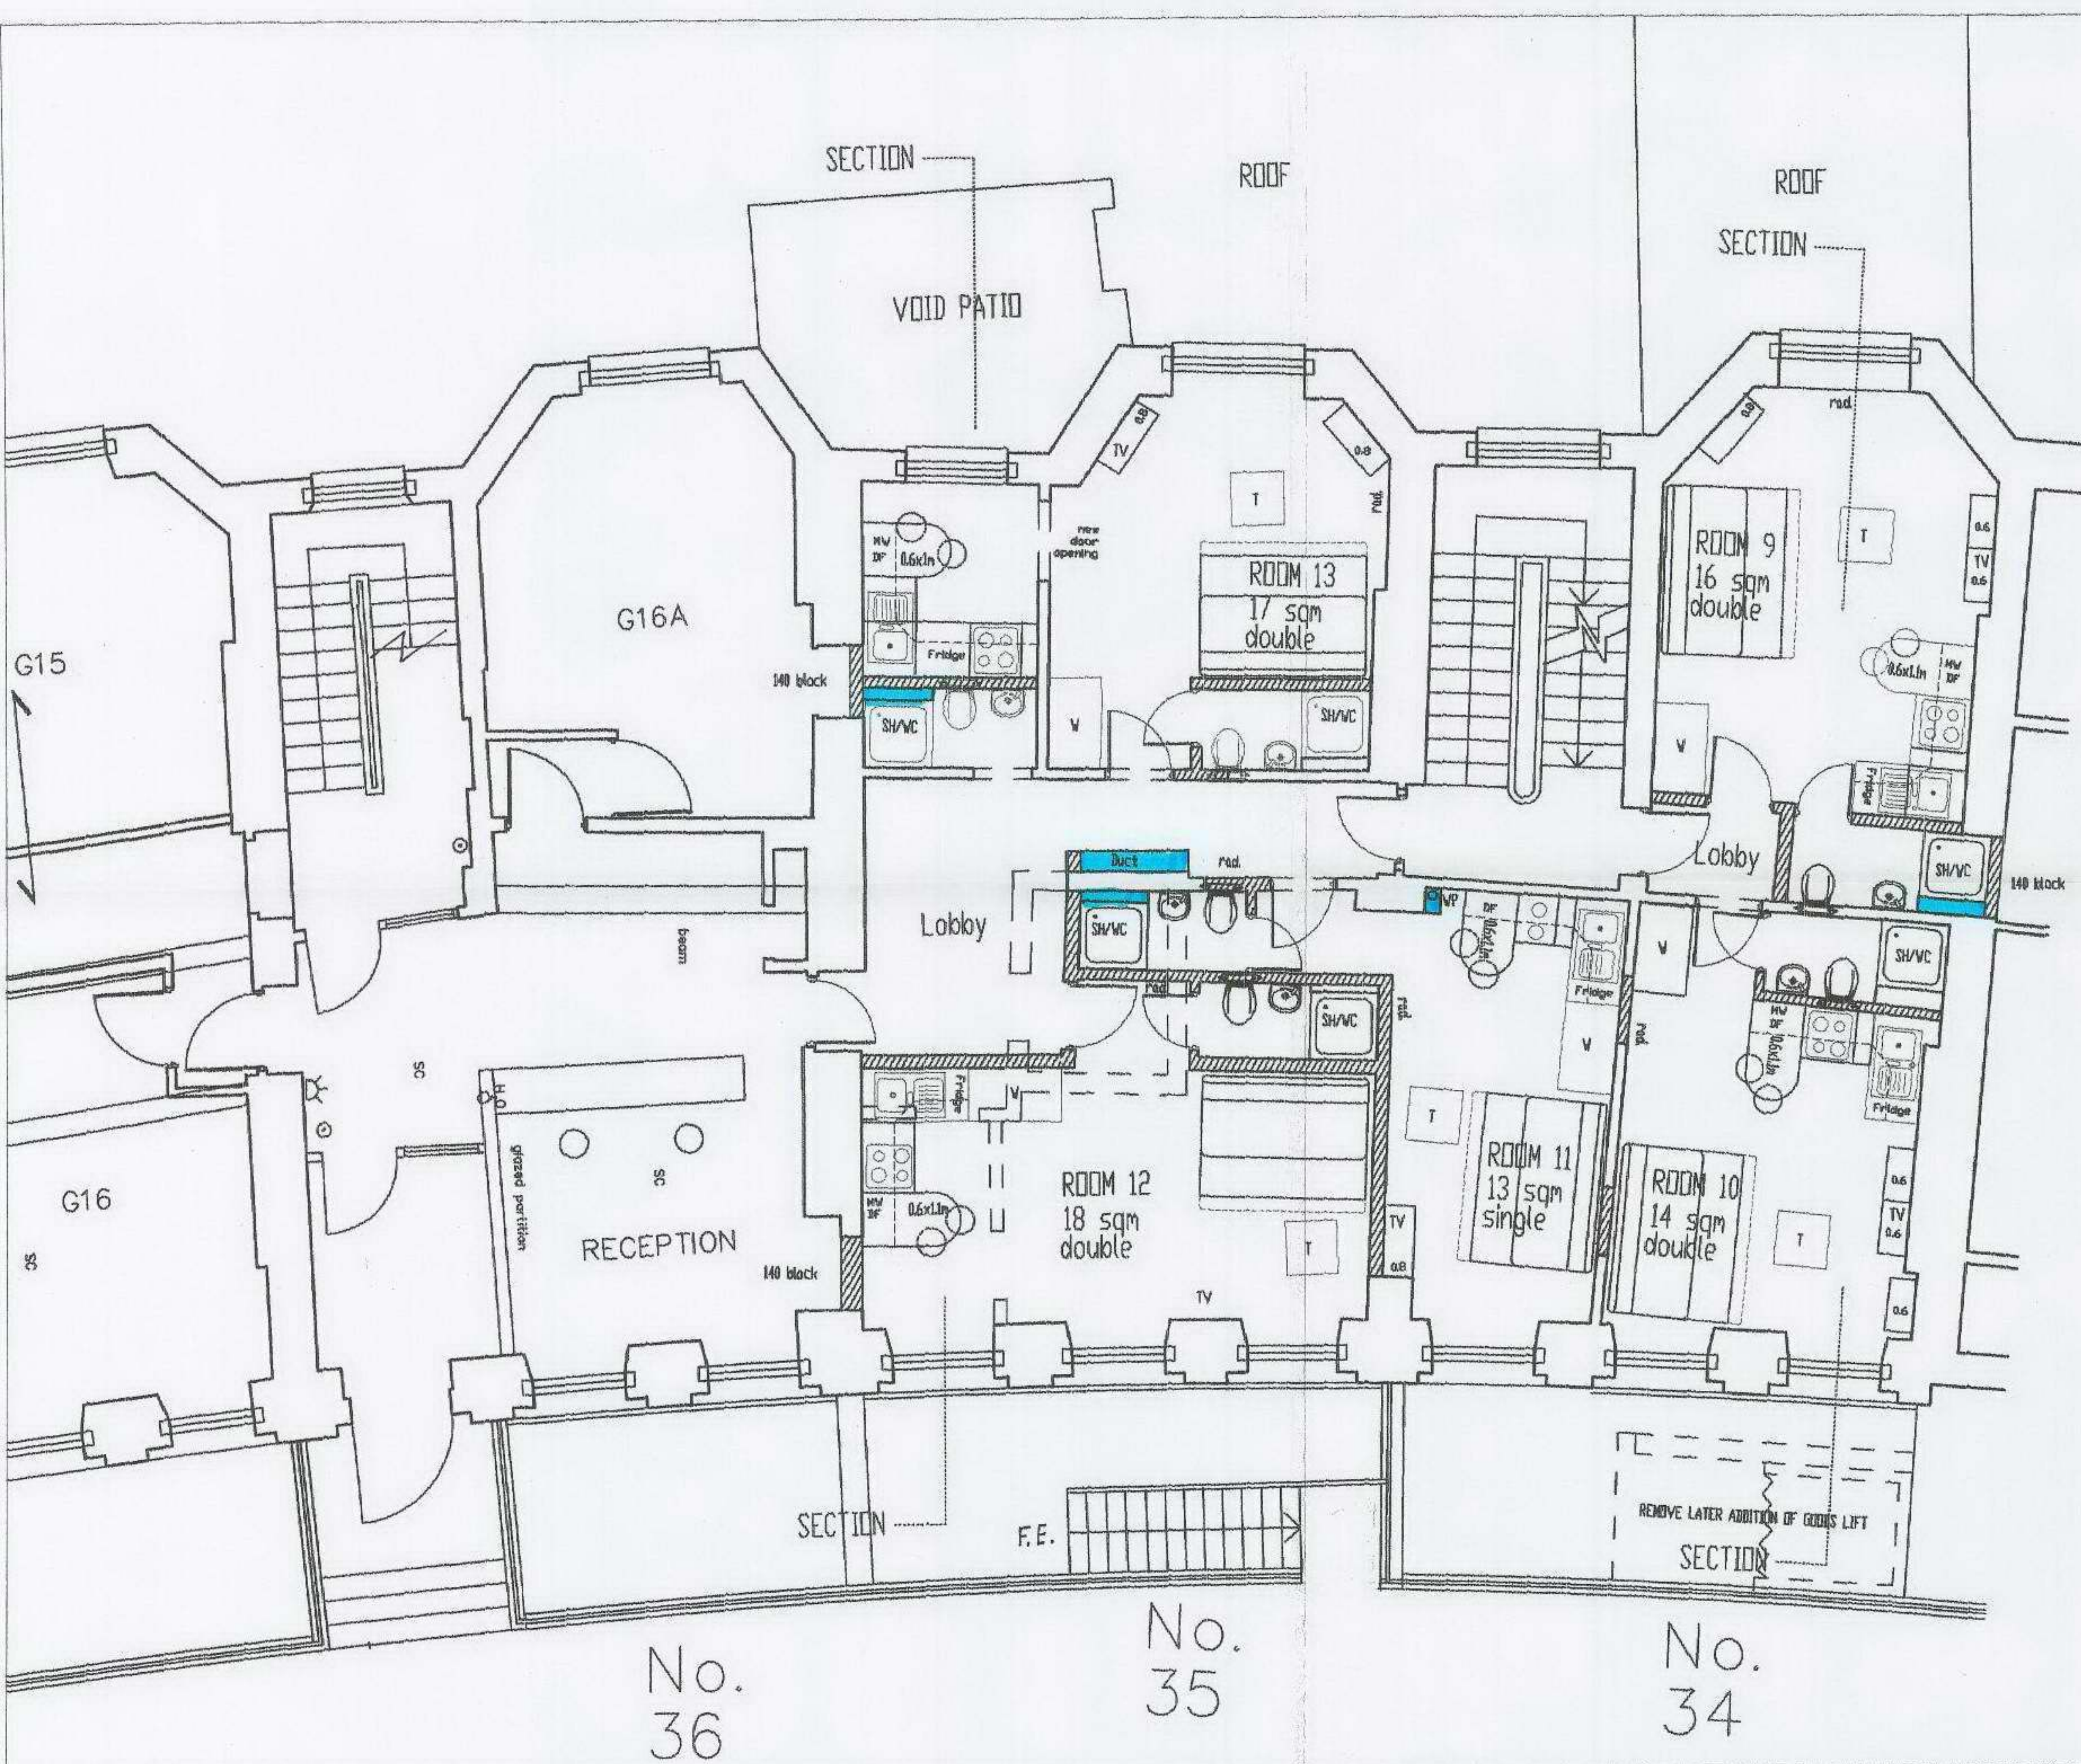

- existing
- removed
- new
- vertical duct

REVISIONS		
No.	Date	Description



Chartered Architects
 20 AVONMORE ROAD, LONDON W14 8PR
 T: +44 (0)20 7602 0022 F: +44 (0)20 7602 1022
 E-mail: mail@adlarchitects.com
 website: www.adlarchitects.com

Project: 27-44 CARTWRIGHT GARDENS WC1

Client:


Drawing: **PROPOSED
 BLDG NO 34/35
 GROUND FLOOR**

Date: 12/09/05

Scale: 1:50

Drawn by:

0403/A/01/51A

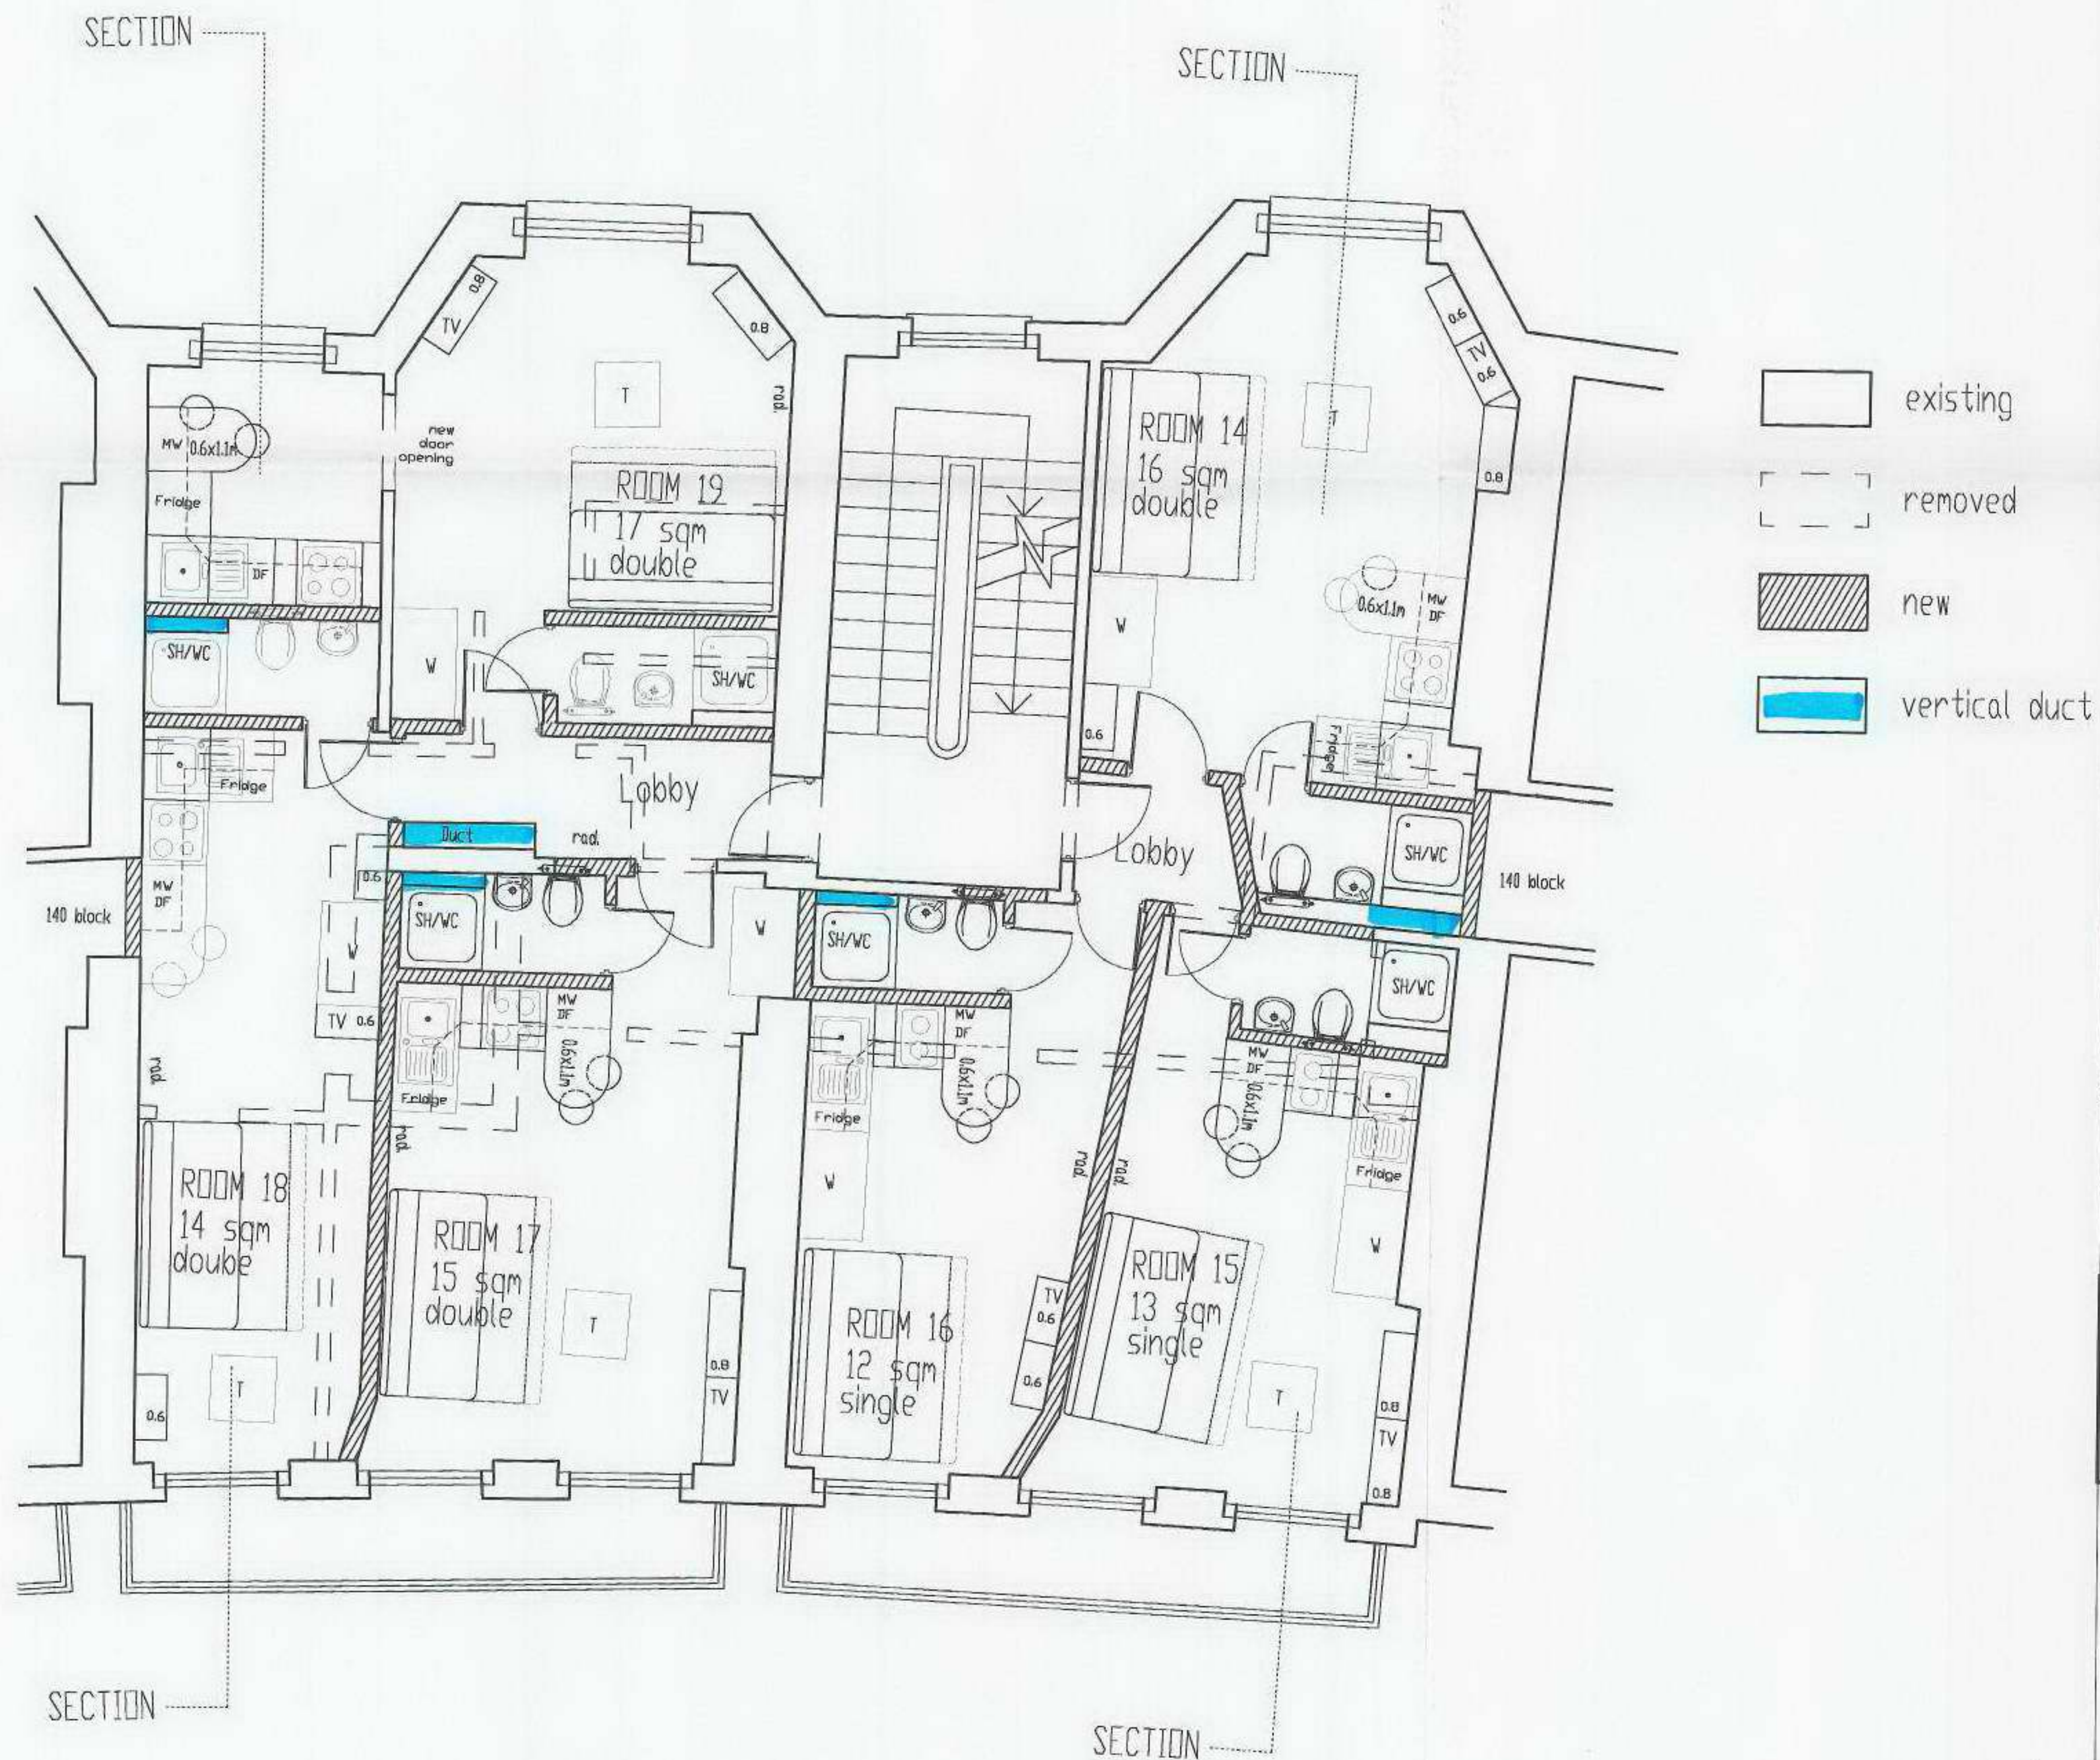

REVISIONS		
No.	Date	Description



Chartered Architects
20 AVONMORE ROAD, LONDON W14 8PR
T: +44 (0)20 7602 0022 F: +44 (0)20 7602 1022
E-mail: mail@adiarchitects.com
website: www.adiarchitects.com

Project 27-44 CARTWRIGHT GARDENS
WC1

Client:


Drawing: **PROPOSED
BLDG NO 34/35
FIRST FLOOR**

Date: 12/09/05

Scale: 1:50

Drawn by:

0403/A/01/52

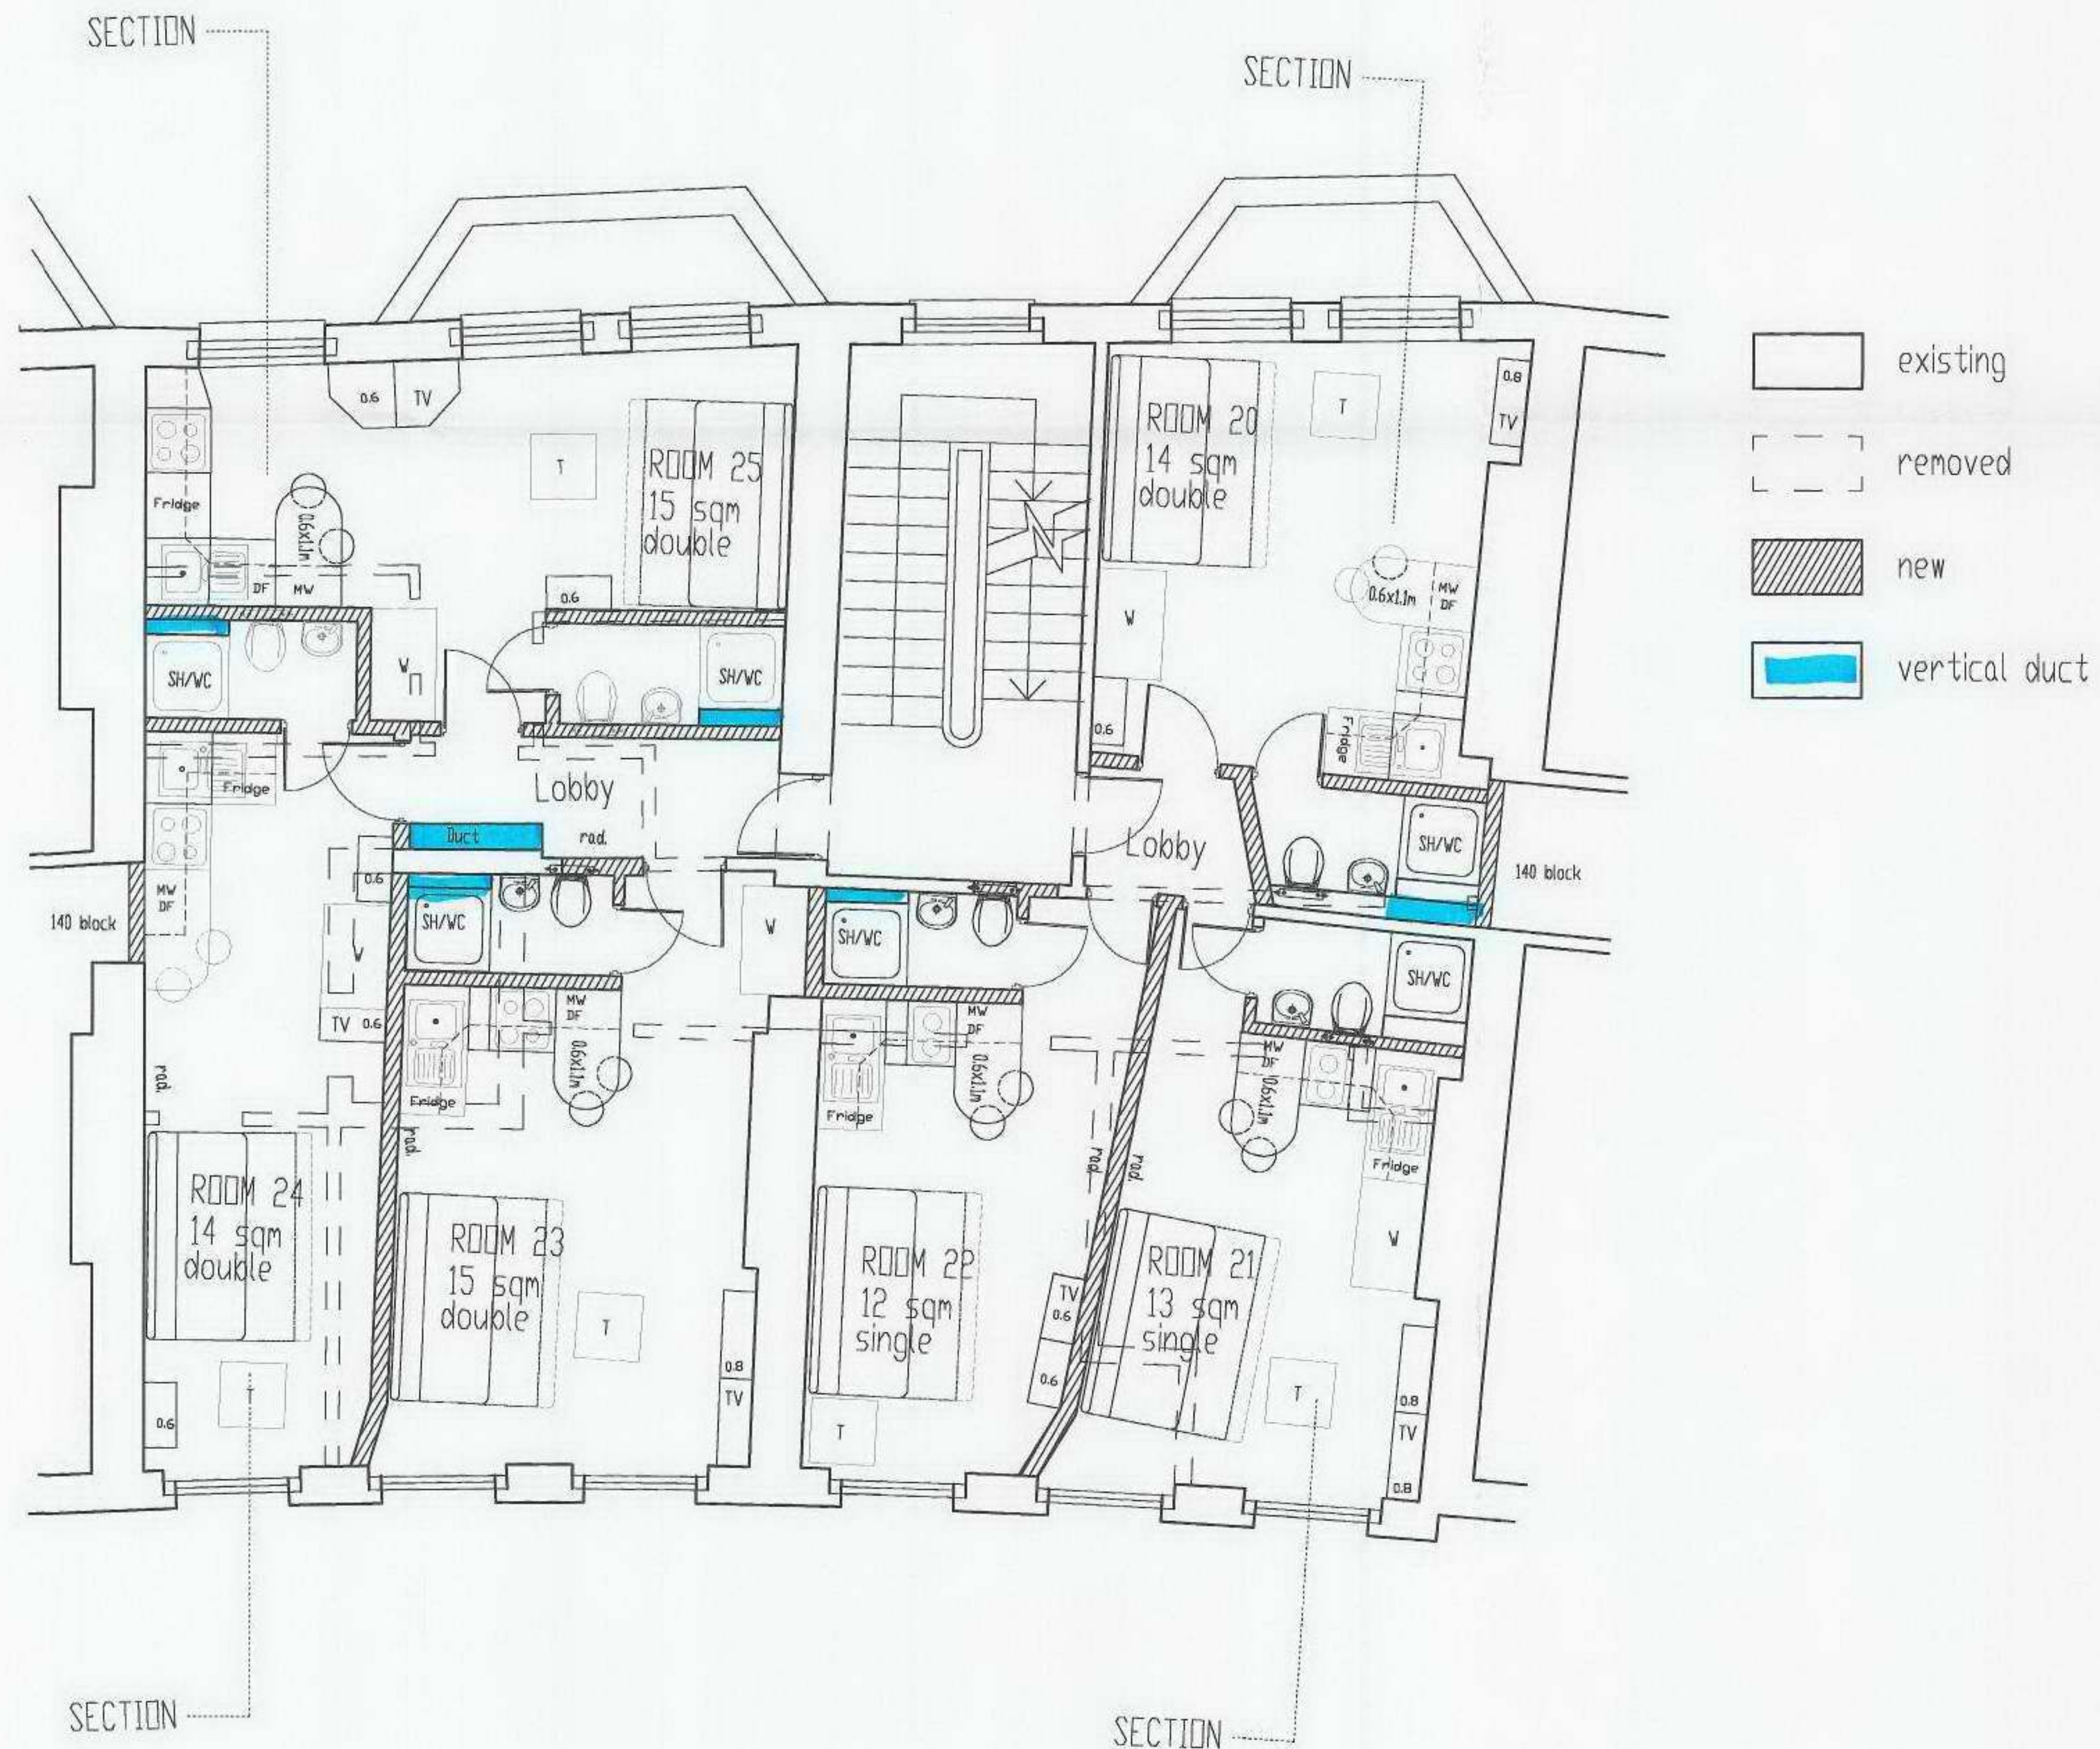

REVISIONS

No.	Date	Description



Chartered Architects
20 AVONMORE ROAD, LONDON W14 8PR
T: +44 (0)20 7602 0022 F: +44 (0)20 7602 1022
E-mail: mail@adiarchitects.com
website: www.adiarchitects.com

Project: 27-44 CARTWRIGHT GARDENS
WC1

Client:

Drawing: **PROPOSED
BLDG NO 34/35
SECOND FLOOR**

Date: 12/09/05

Scale: 1:50

Drawn by:

0403/A/01/53



REVISIONS		
No.	Date	Description



Chartered Architects
20 AVONMORE ROAD, LONDON W14 8PR
T: +44 (0)20 7602 0022 F: +44 (0)20 7602 1022
E-mail: mail@adiarchitects.com
website: www.adiarchitects.com

Project: 27-44 CARTWRIGHT GARDENS
WC1

Client:


Drawing: **PROPOSED
BLDG NO 34/35
THIRD FLOOR**

Date: 12/09/05

Scale: 1:50

Drawn by:

0403/A/01/54

 

REVISIONS		
No	Date	Description



Chartered Architects
20 AVONMORE ROAD LONDON W14 8PR
T +44 (0)20 7602 0022 F +44 (0)20 7602 1022
E mail mail@adlarchitects.com
website www.adlarchitects.com

Project 27 44 CARTWRIGHT GARDENS WC1

Client

Drawings PROPOSED SECTION
BLDG NO 34

Date 12/12/05

Scale 1:50

Drawn by F

0403/A/01/56