






30 Makepeace Avenue London N6 - Access Ramp

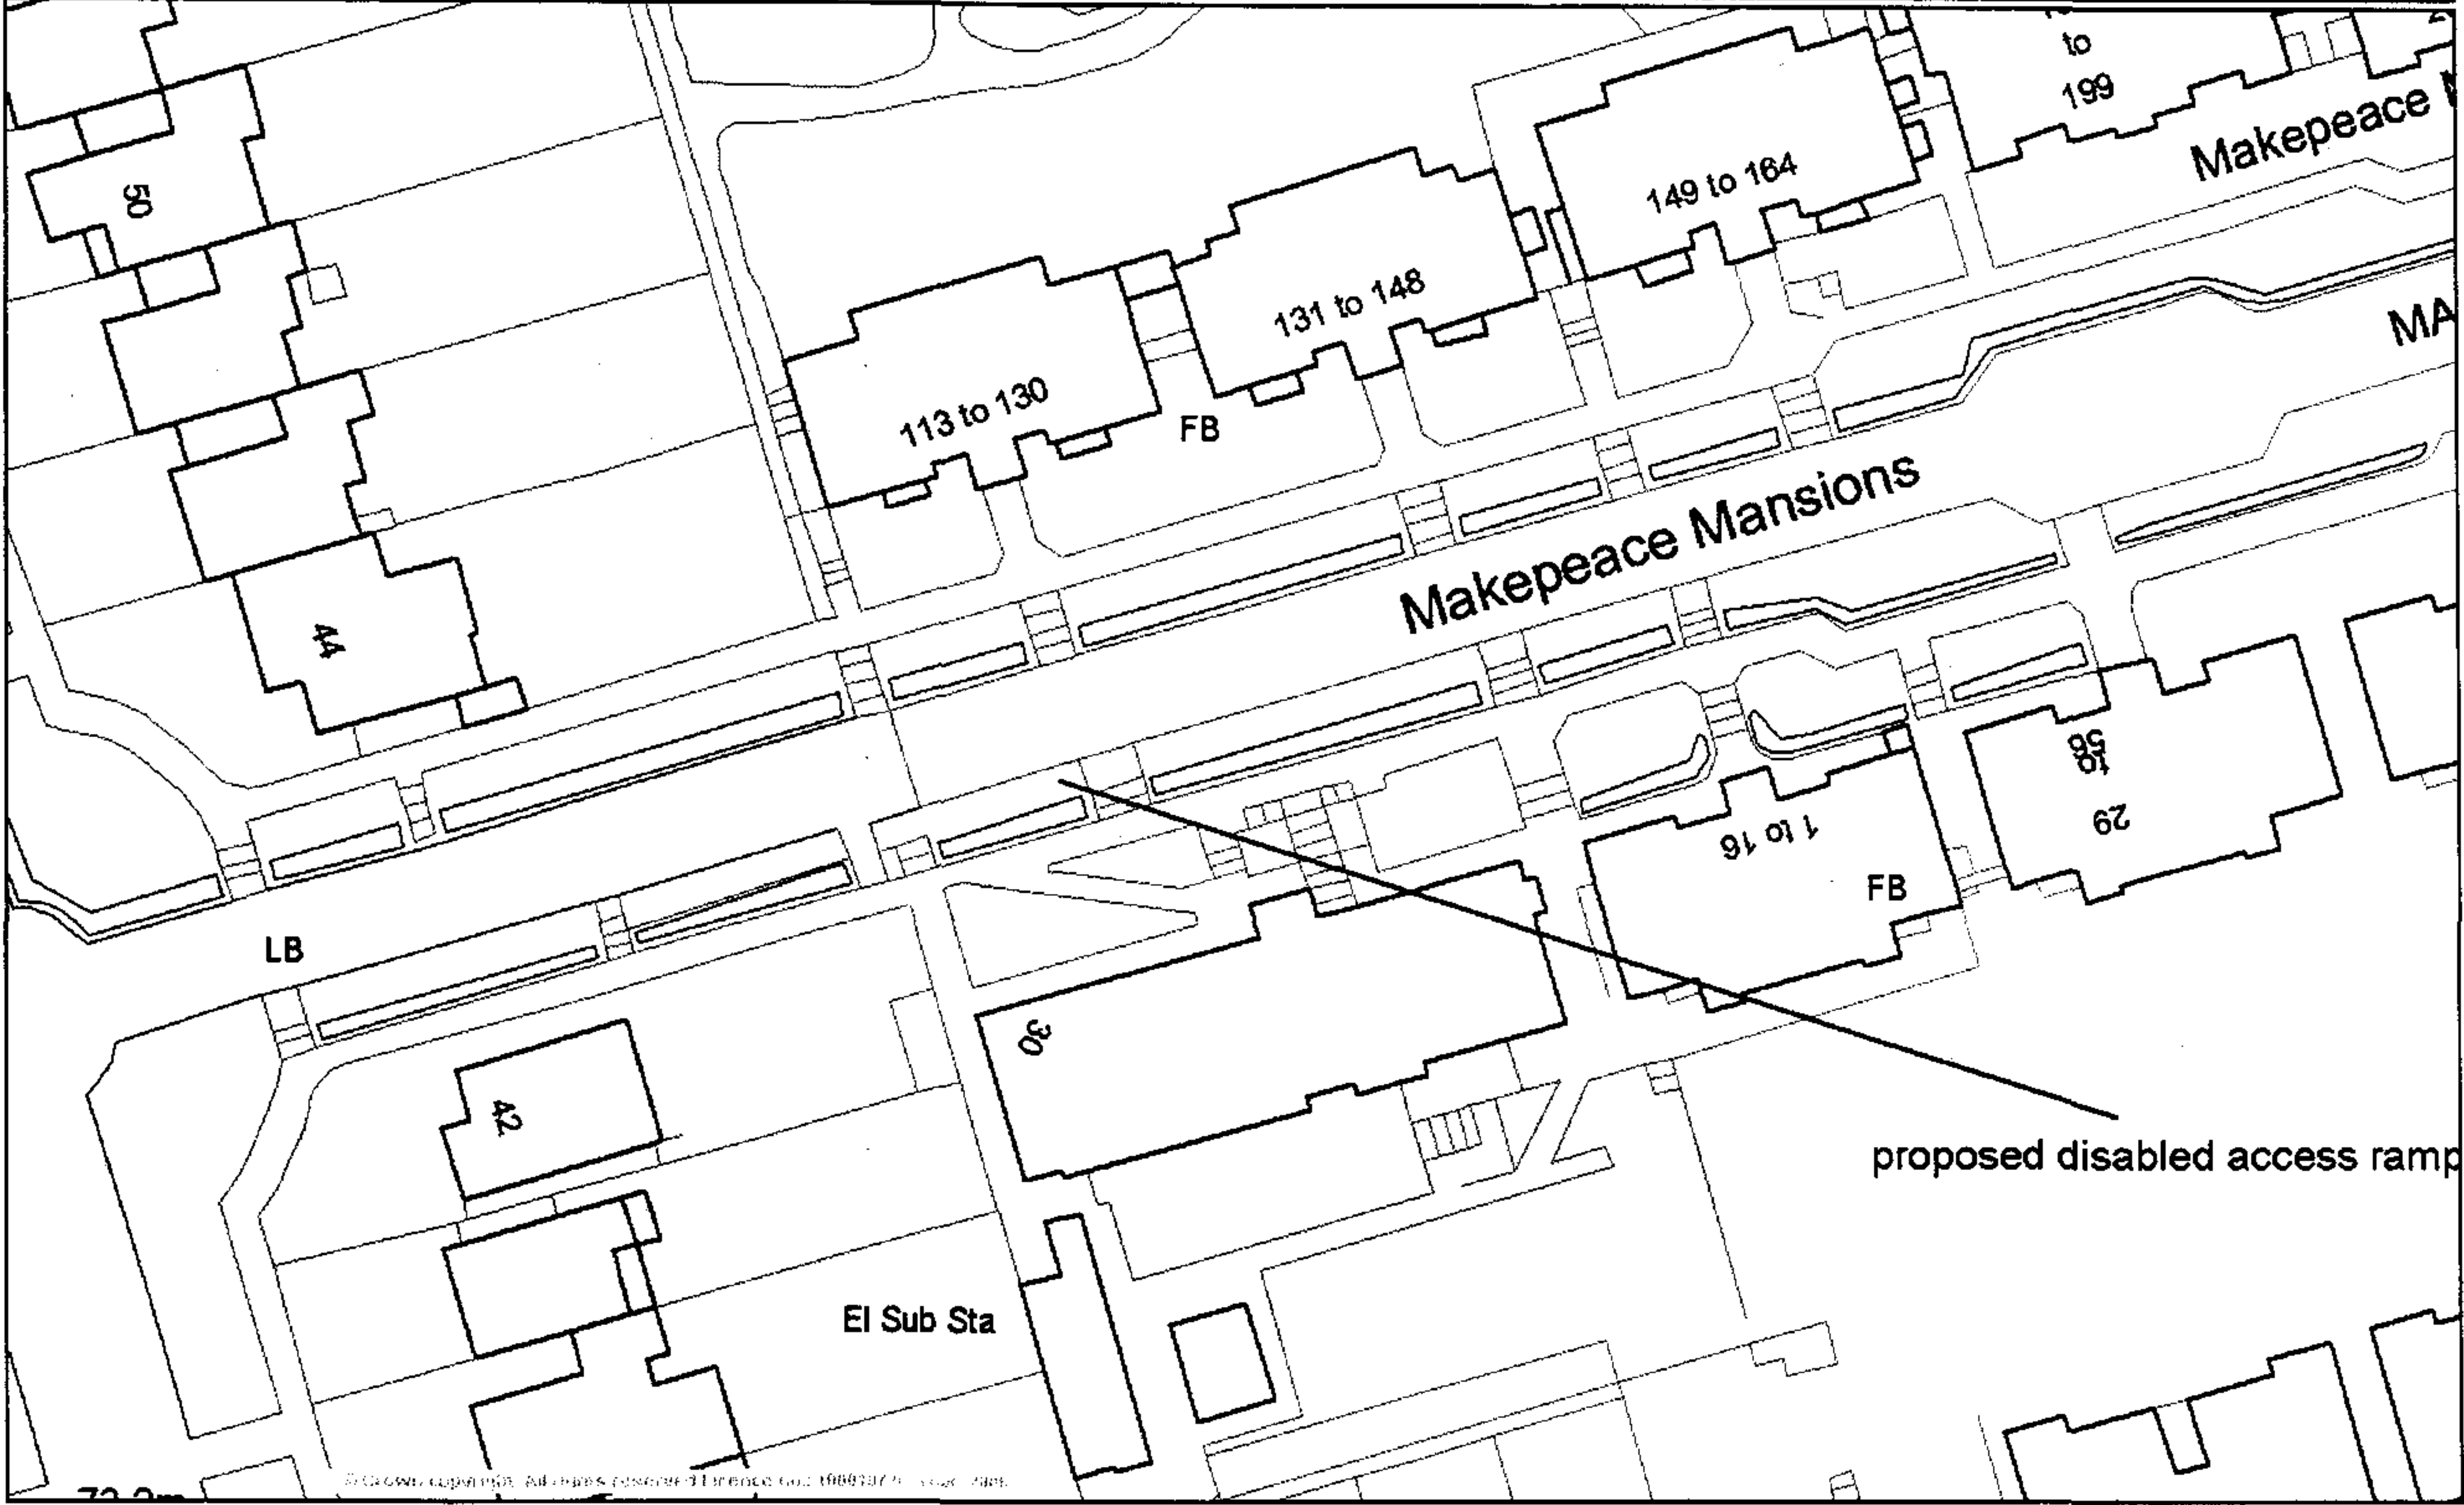


© Crown copyright All rights reserved
Licence number: 100019726. Year: 2005.

Scale 1/580


Centre = 528444 E 186728 N

Centre = 528444 E 186728 N

Date 7/2/2006

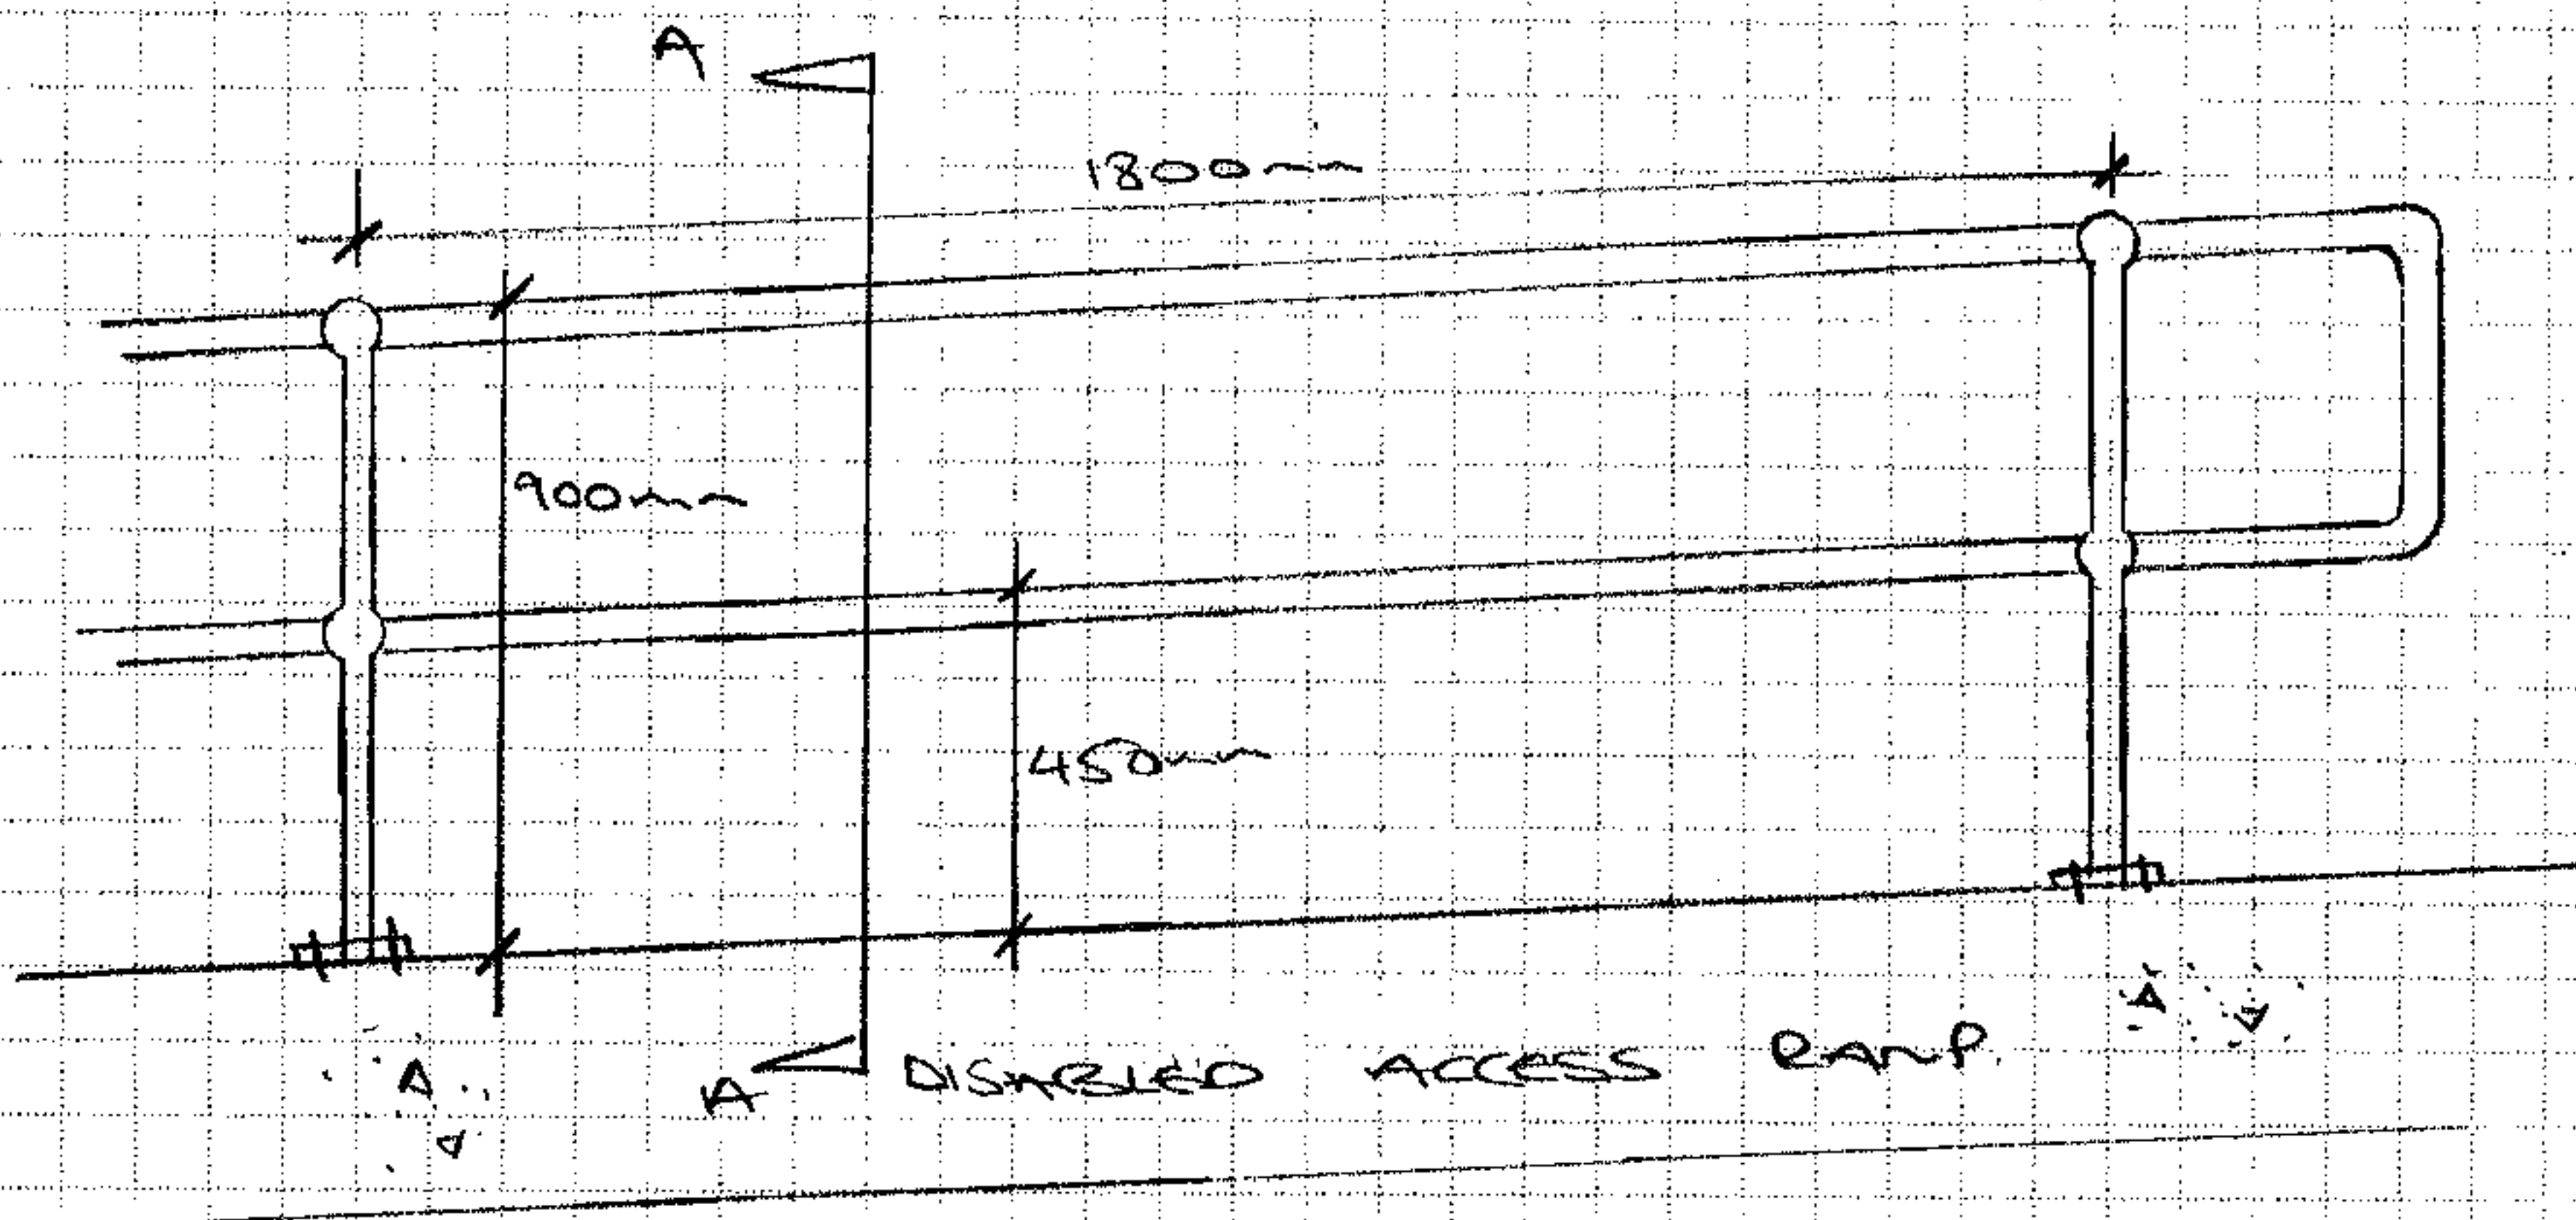

ELEVATION

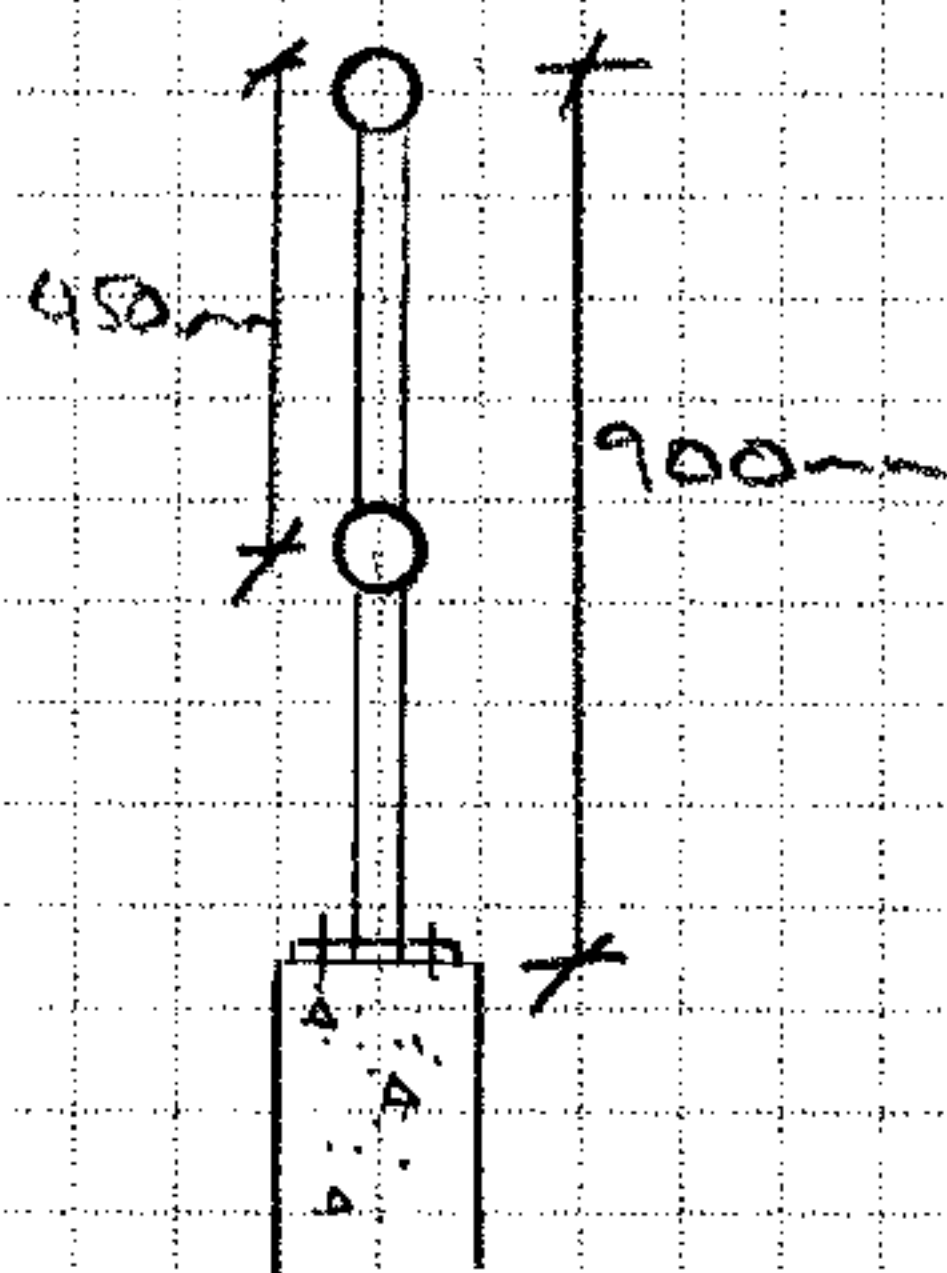

SECTION A-A

NOTE: DO NOT SCALE
FROM THIS
DRAWING

**Ellis and Moore
Consulting Engineers**

9th Floor, Hill House,
17 Highgate Hill,
London N19 5NA
Tel: 020 7281 4821 Fax: 020 7263 6613

Project

30 MAKEPEACE AVE

Title

TYPICAL HANDRAIL DETAIL

Scale

1:20


Date

AUG 2006


Drawing No.

9864/SK03

NOTES
DO NOT SCALE FROM
THIS DRAWING.

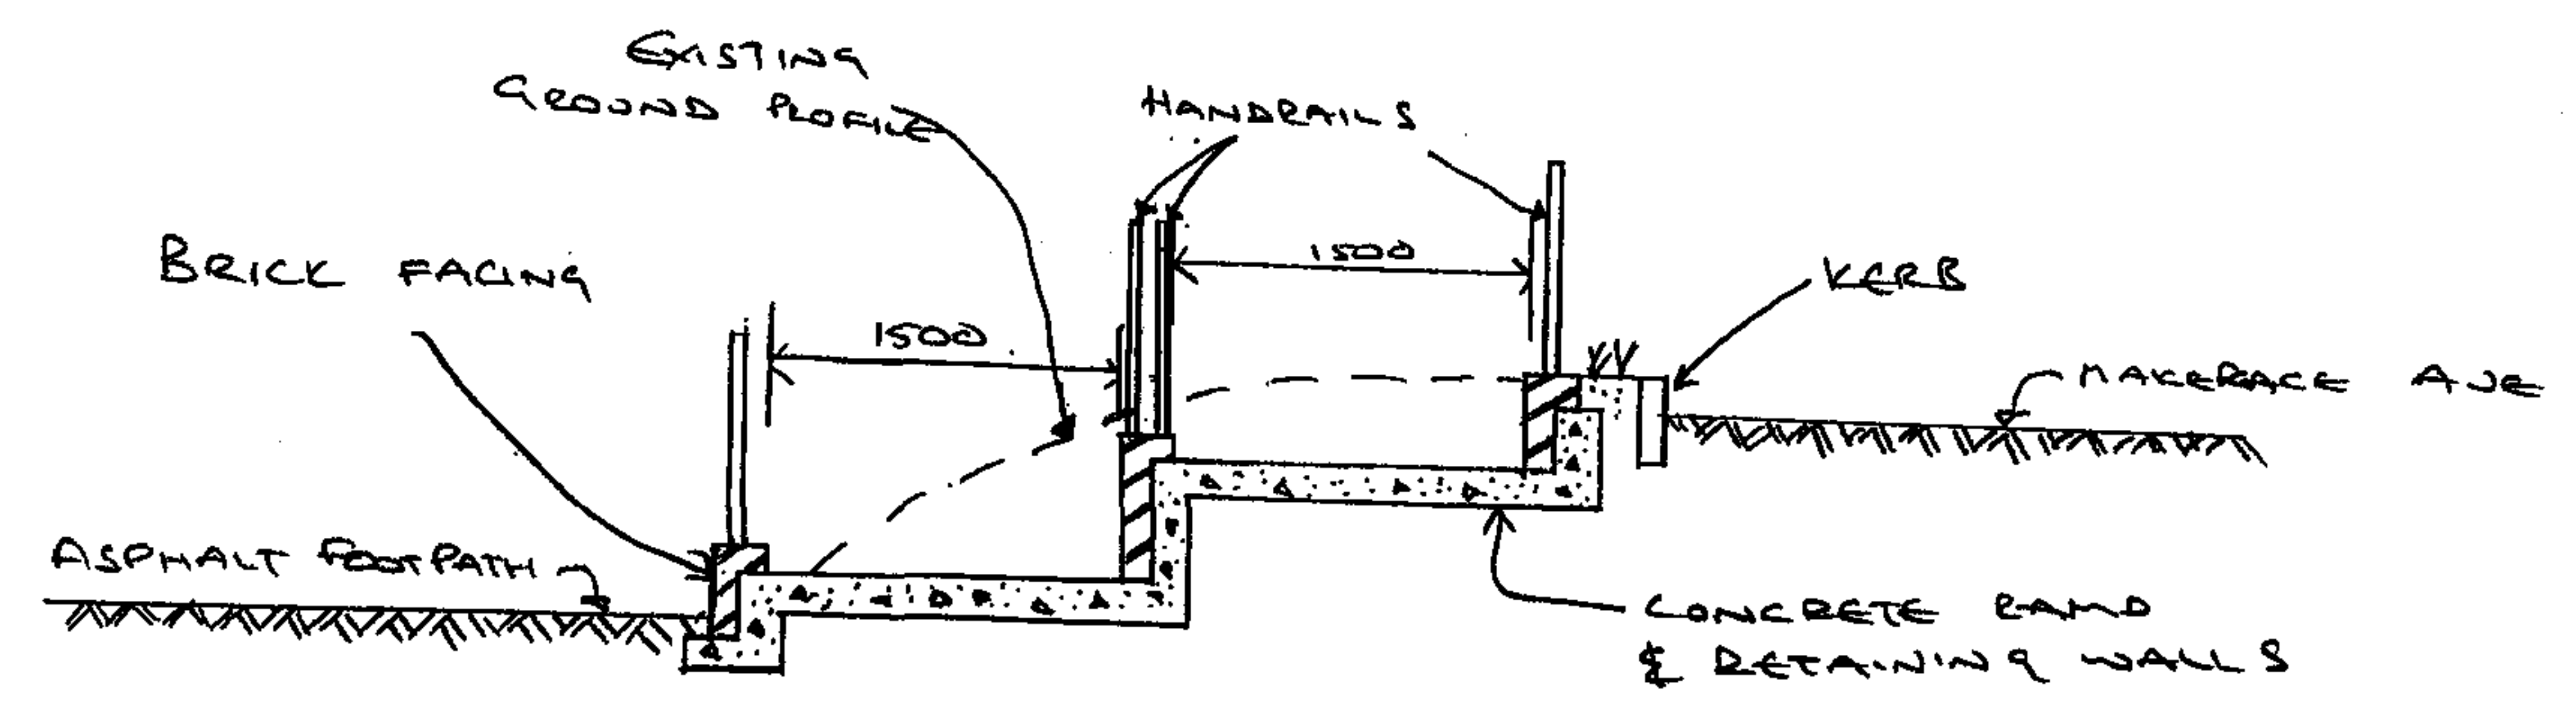


SECTION A-A.

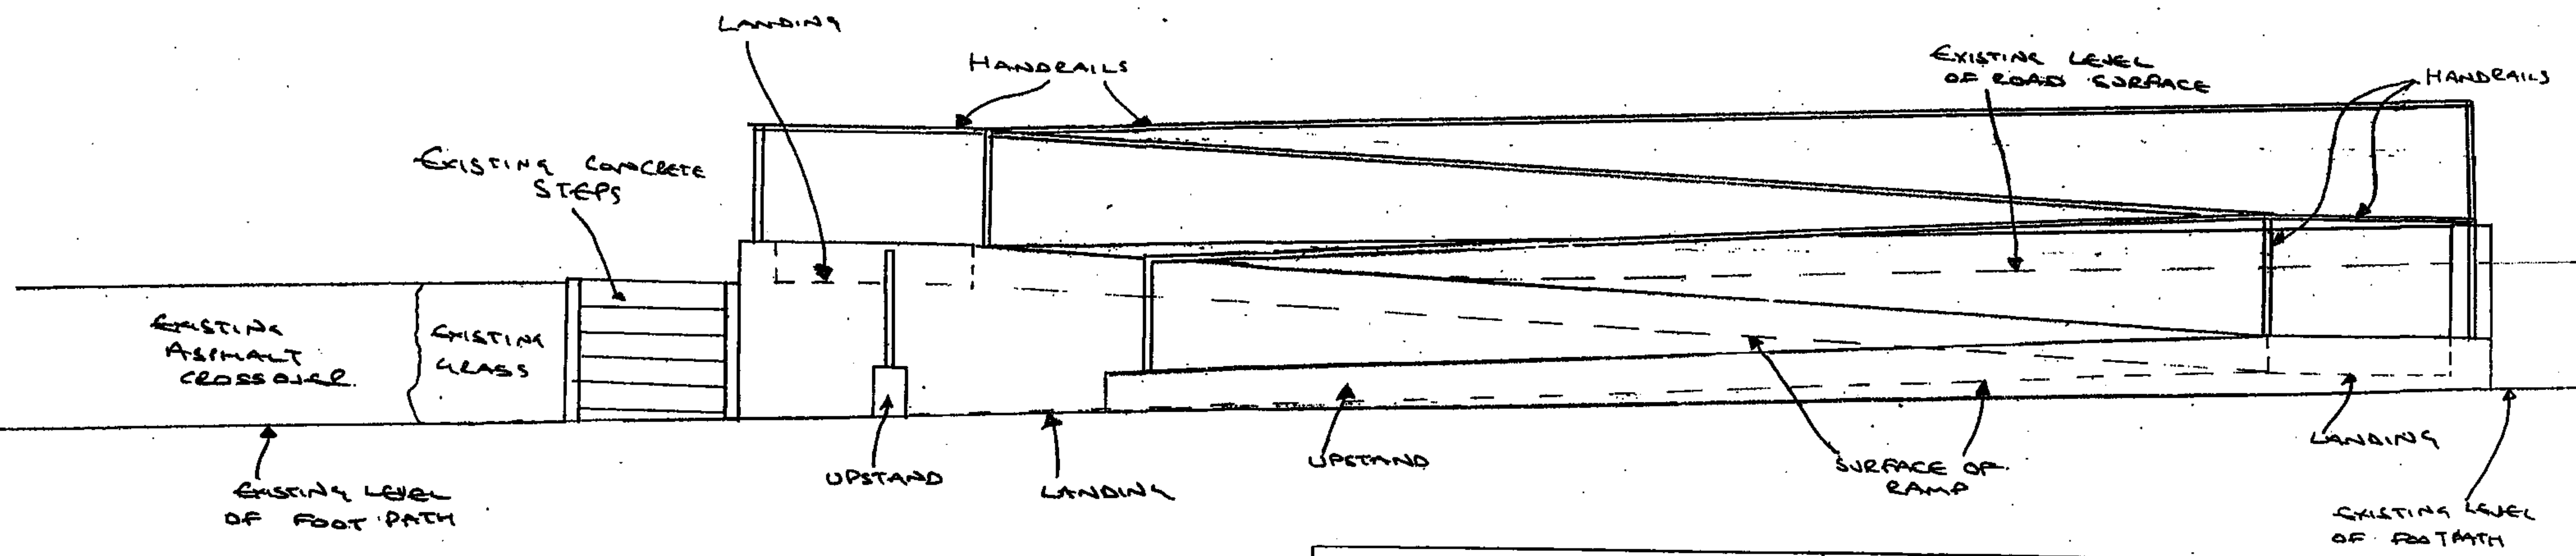

ELEVATION

Ellis & Moore LLP CONSULTING ENGINEERS 9th Floor, Hill House, 17, Highgate Hill, London N19 5NA telephone 020 7281 4821	Project	30 MAKEPEACE AVENUE	Date	JULY 2006
	Title	SECTION A-A & ELEVATION	Scale	1:50
			Drawing No.	9864/sko2a

NOTES
DO NOT SCALE FROM
THIS DRAWING

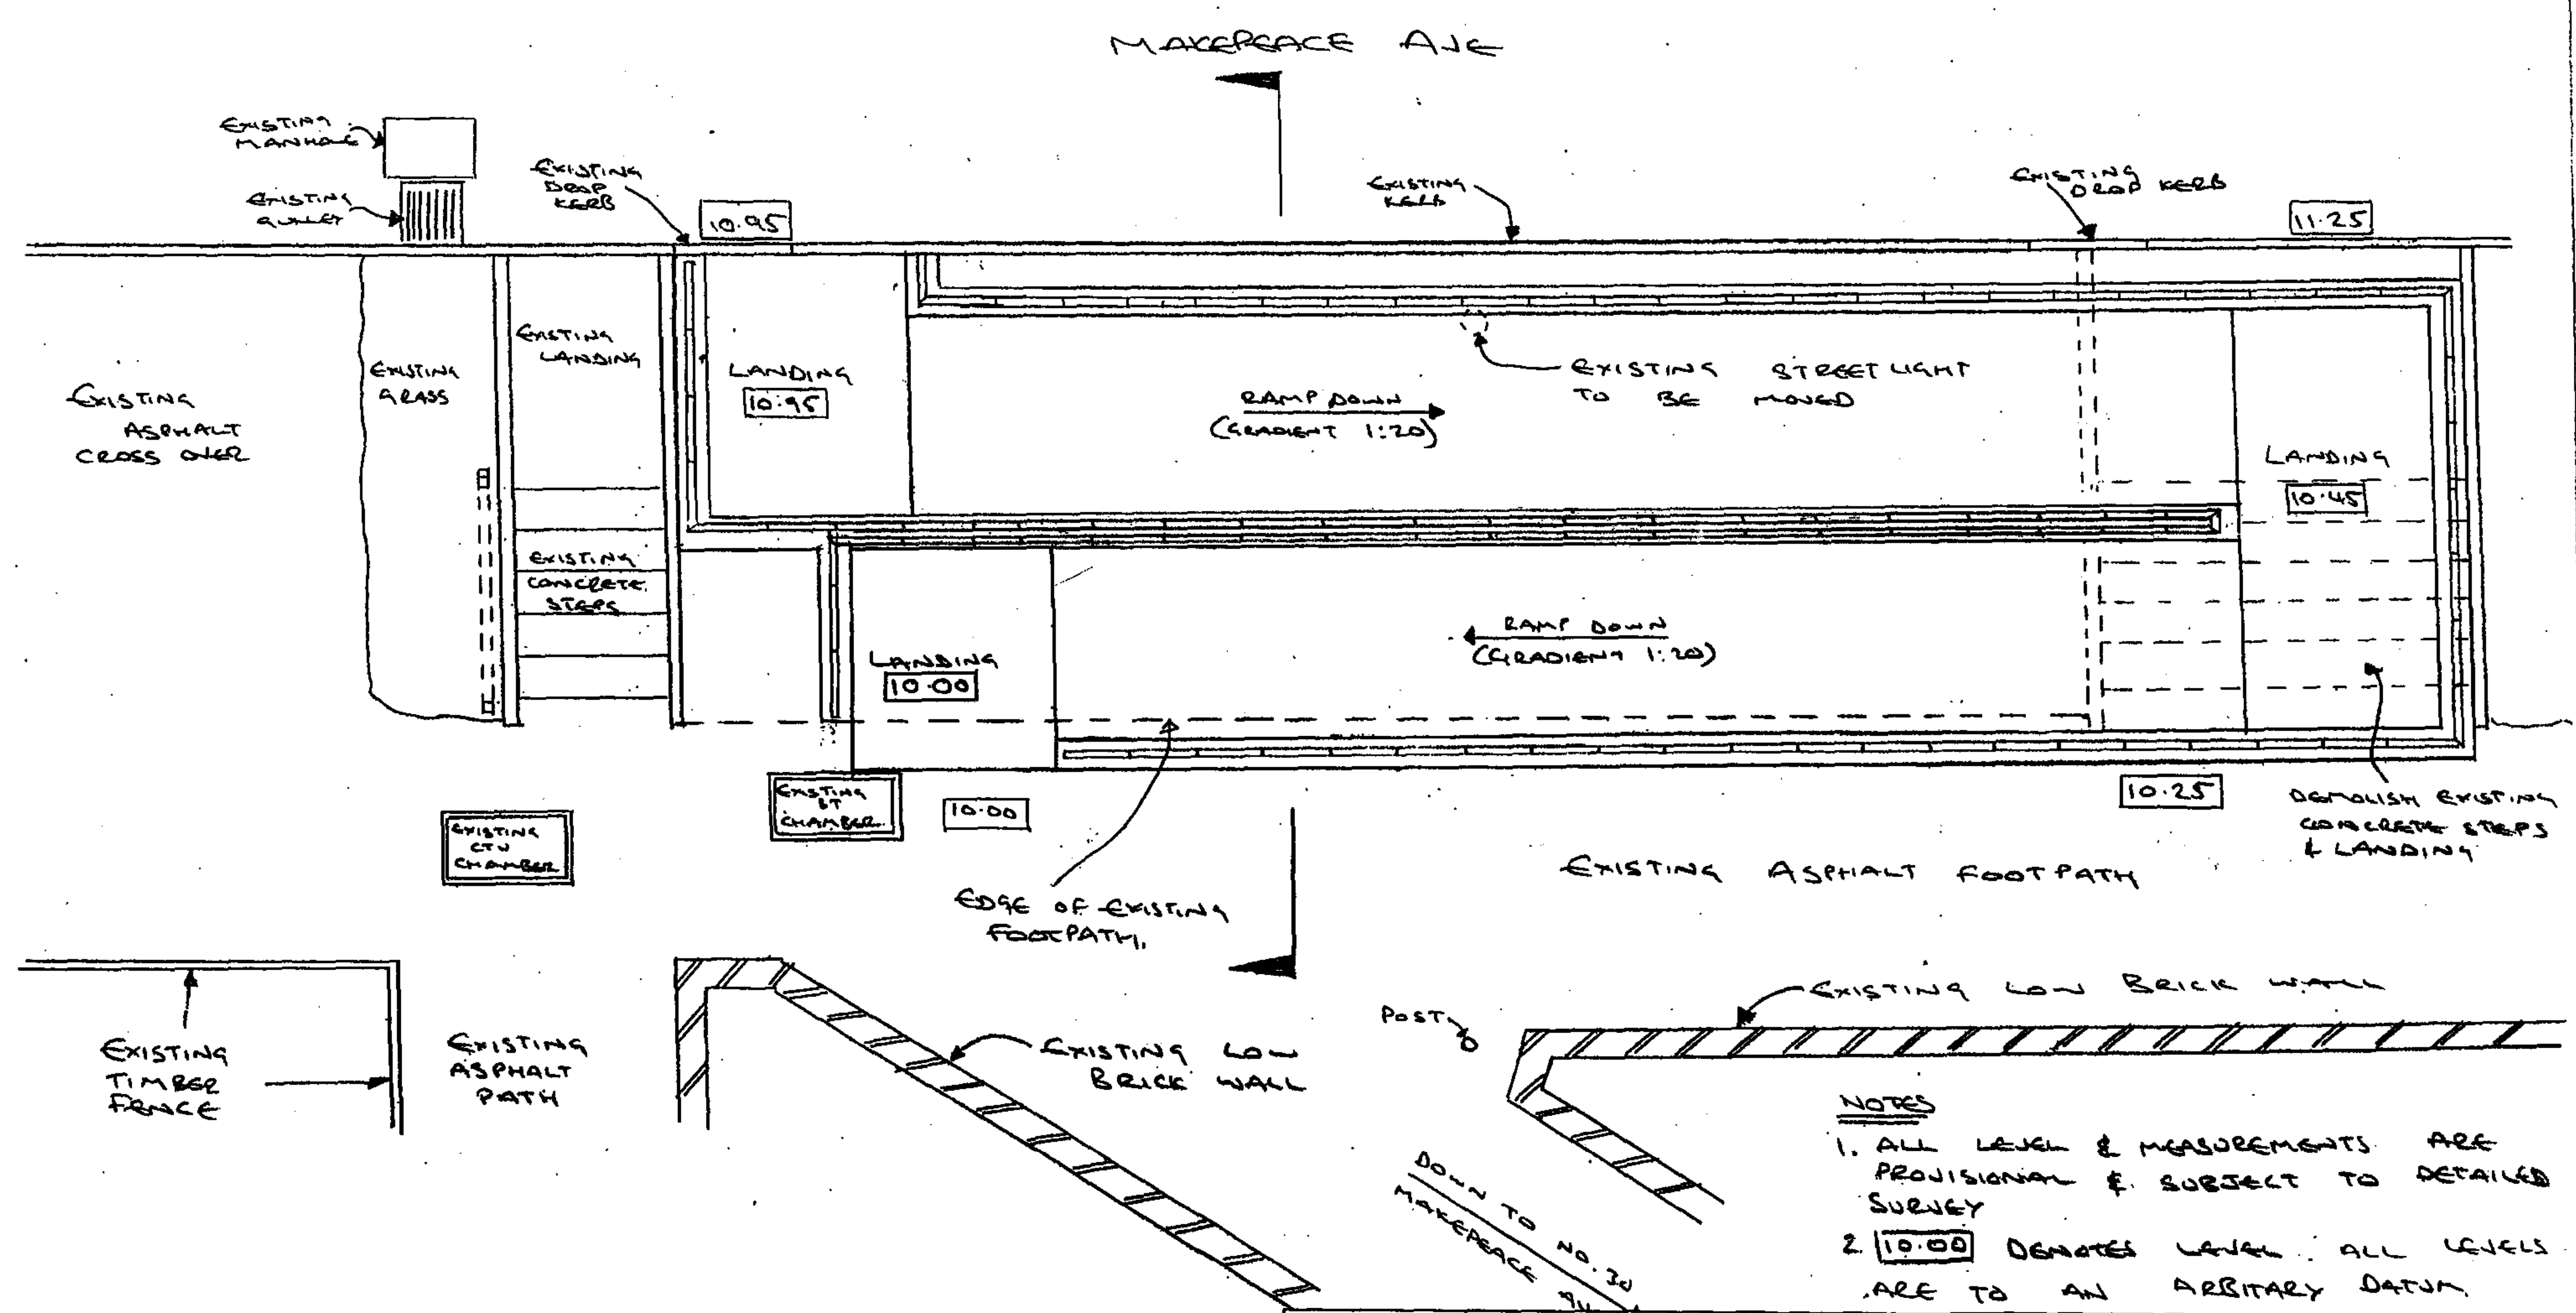

NOTES
1. ALL LEVEL & MEASUREMENTS ARE PROVISIONAL & SUBJECT TO DETAILED SURVEY
2. 10.00 DENOTES LEVEL. ALL LEVELS ARE TO AN ARBITRARY DATUM.

Ellis & Moore LLP CONSULTING ENGINEERS 9th Floor, Hill House, 17, Highgate Hill, London N19 5NA telephone 020 7281 4821	Project	30 MAKEPEACE AVENUE	Date	JULY. 2006
	Title	PROPOSED DISABLED PERSONS ACCESS RAMP ON HIGHWAY	Scale	1:50
			Drawing No.	9264/SL/01A