




B K10/125 HEAD DETAIL

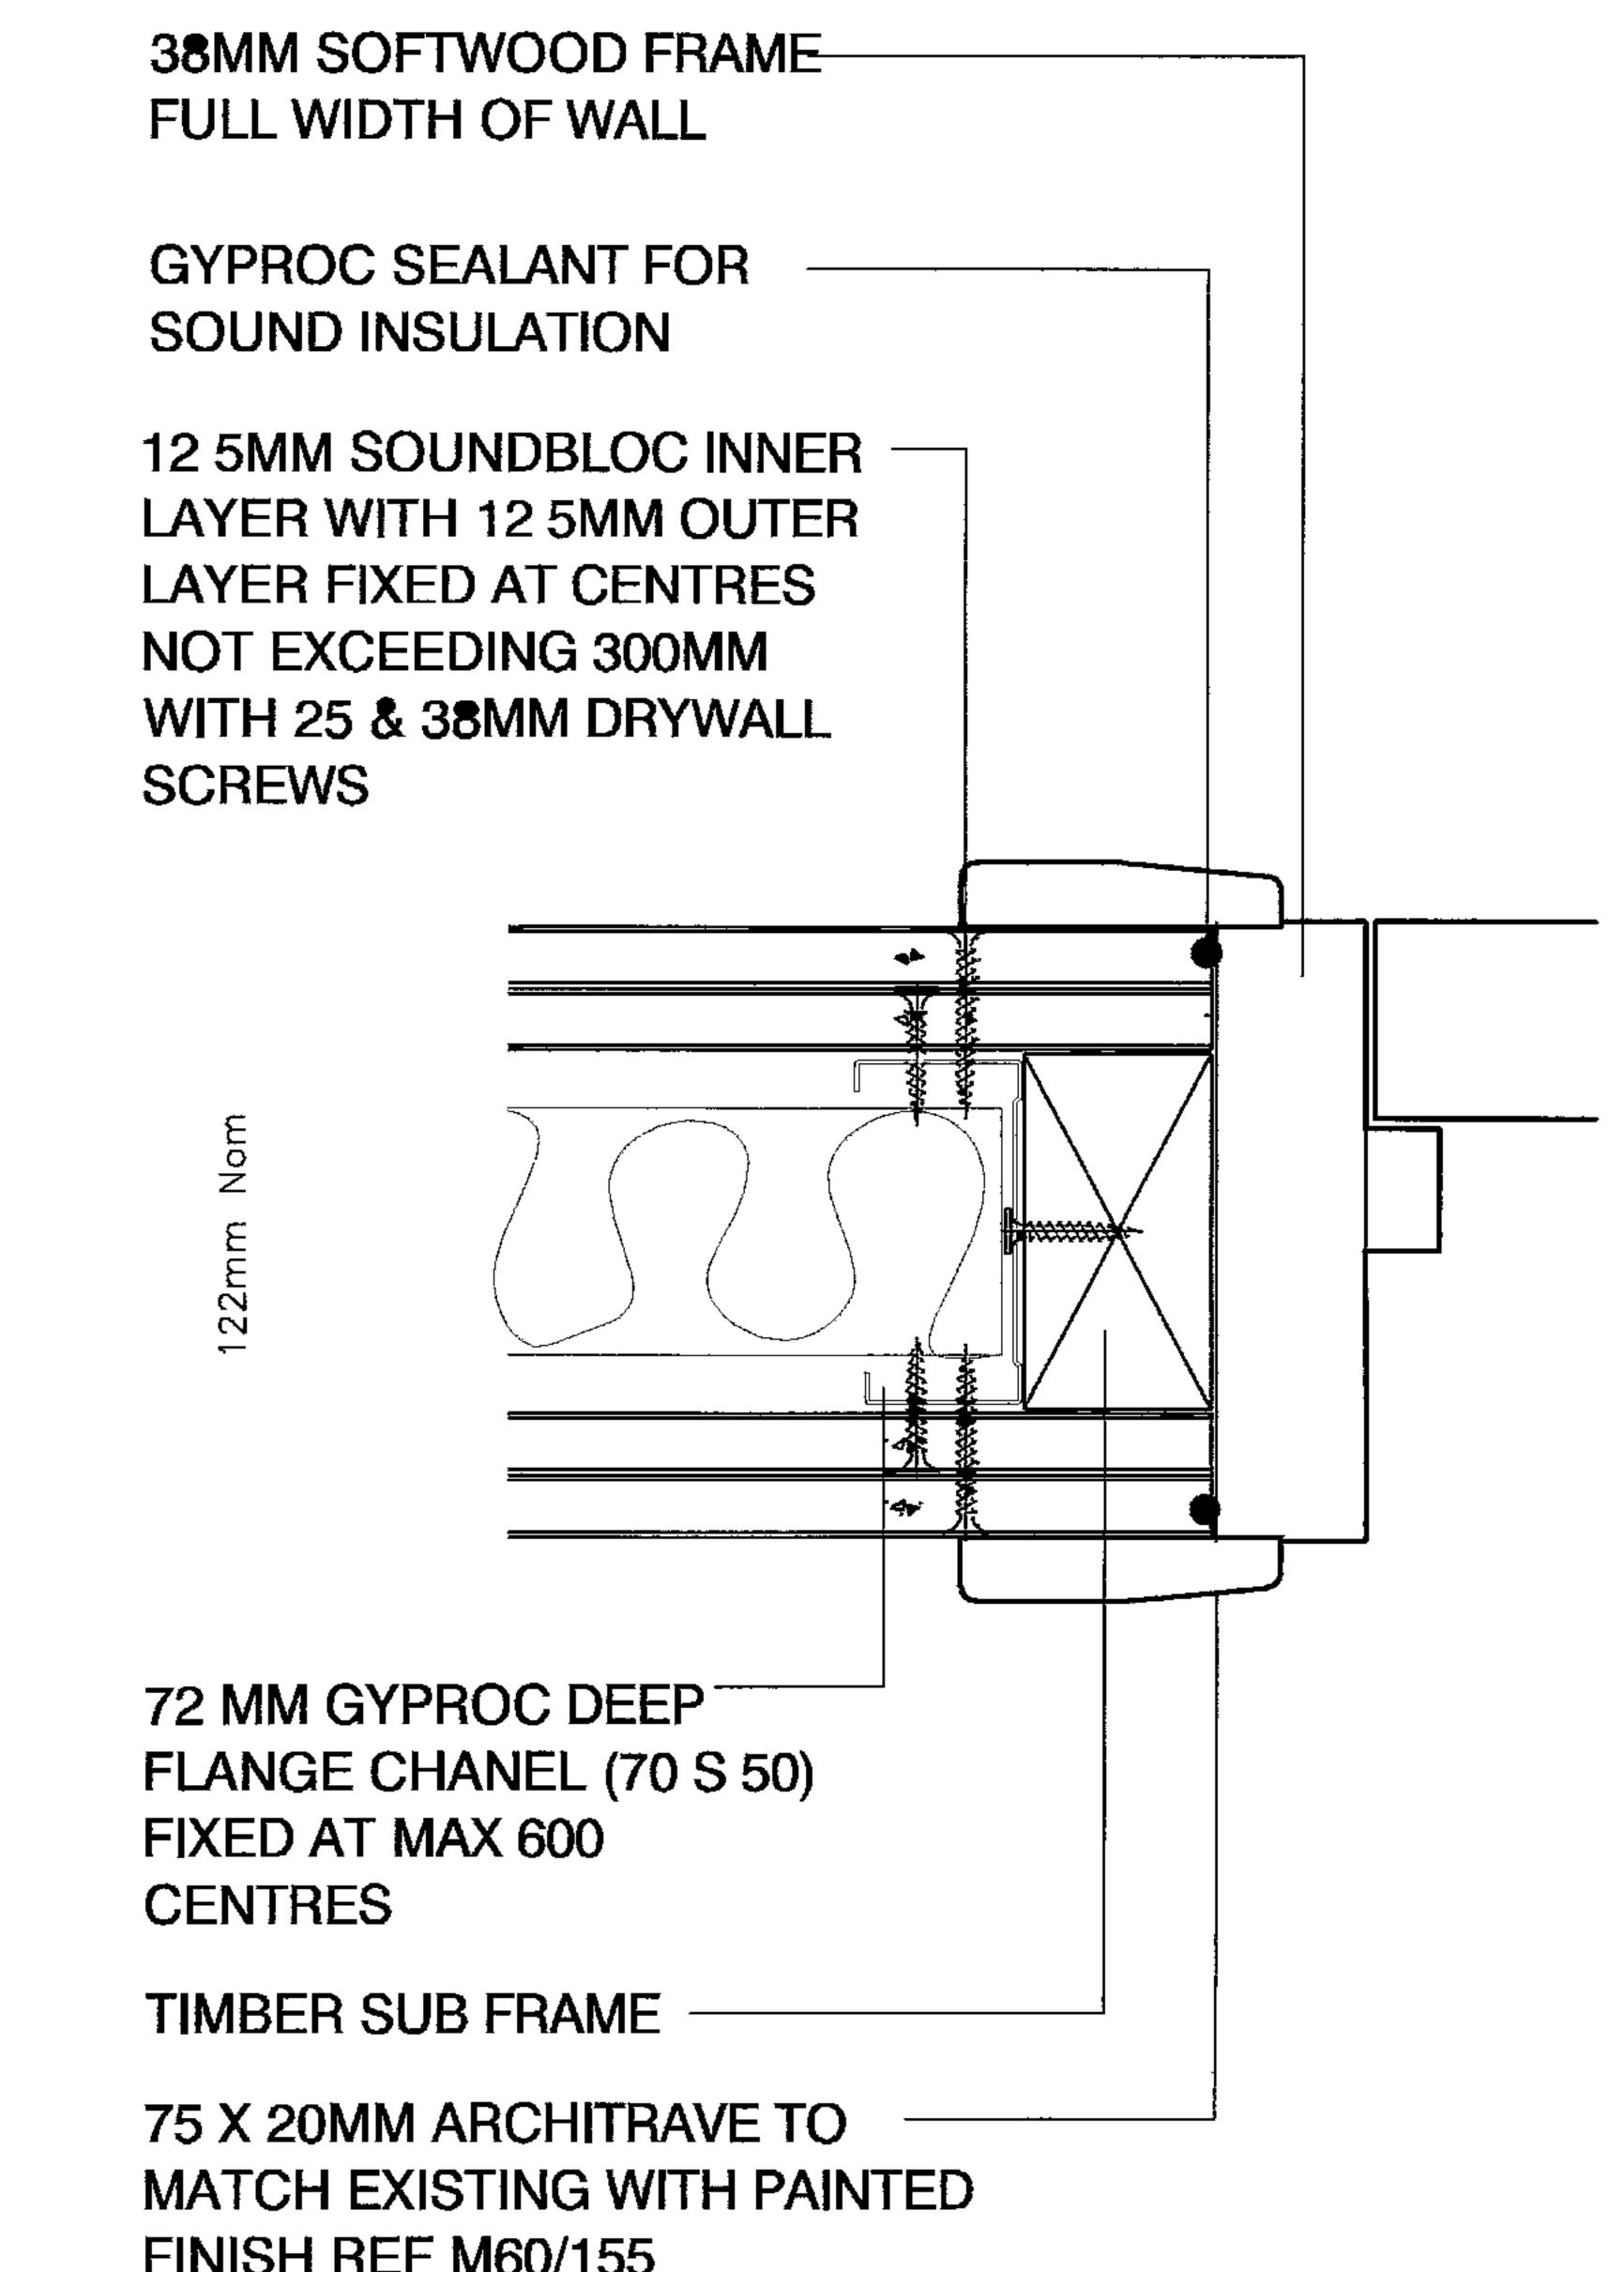


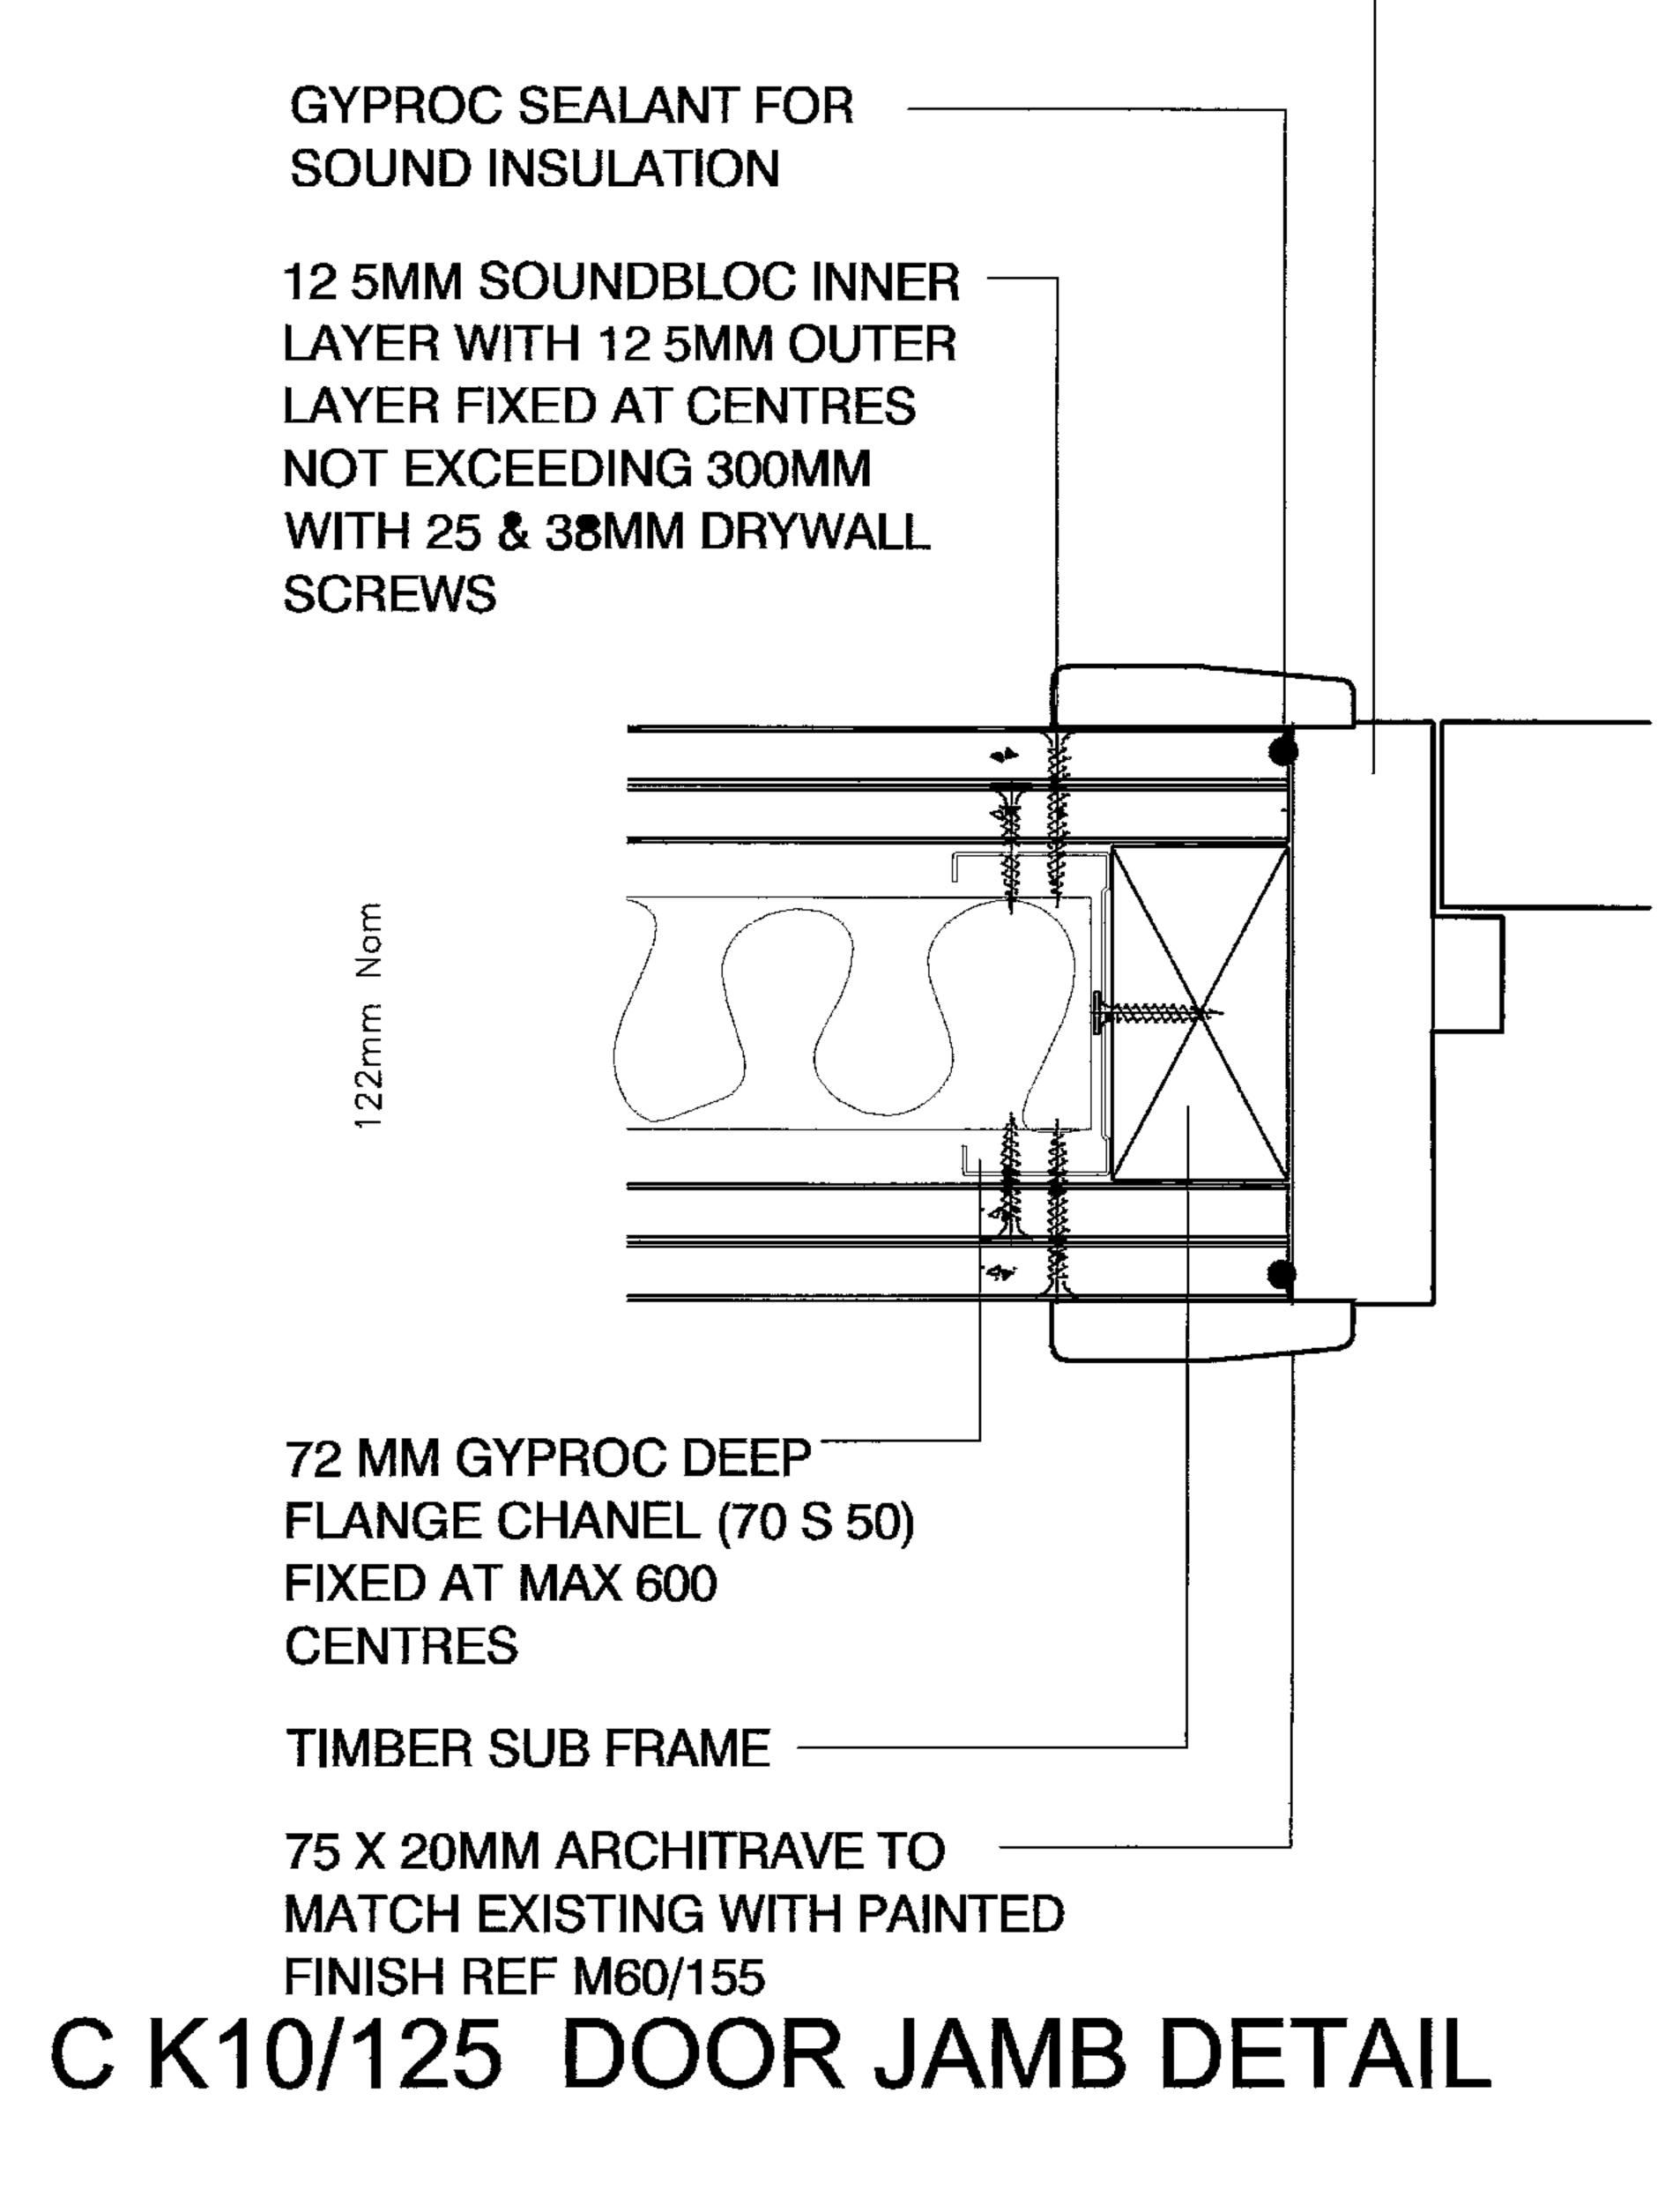


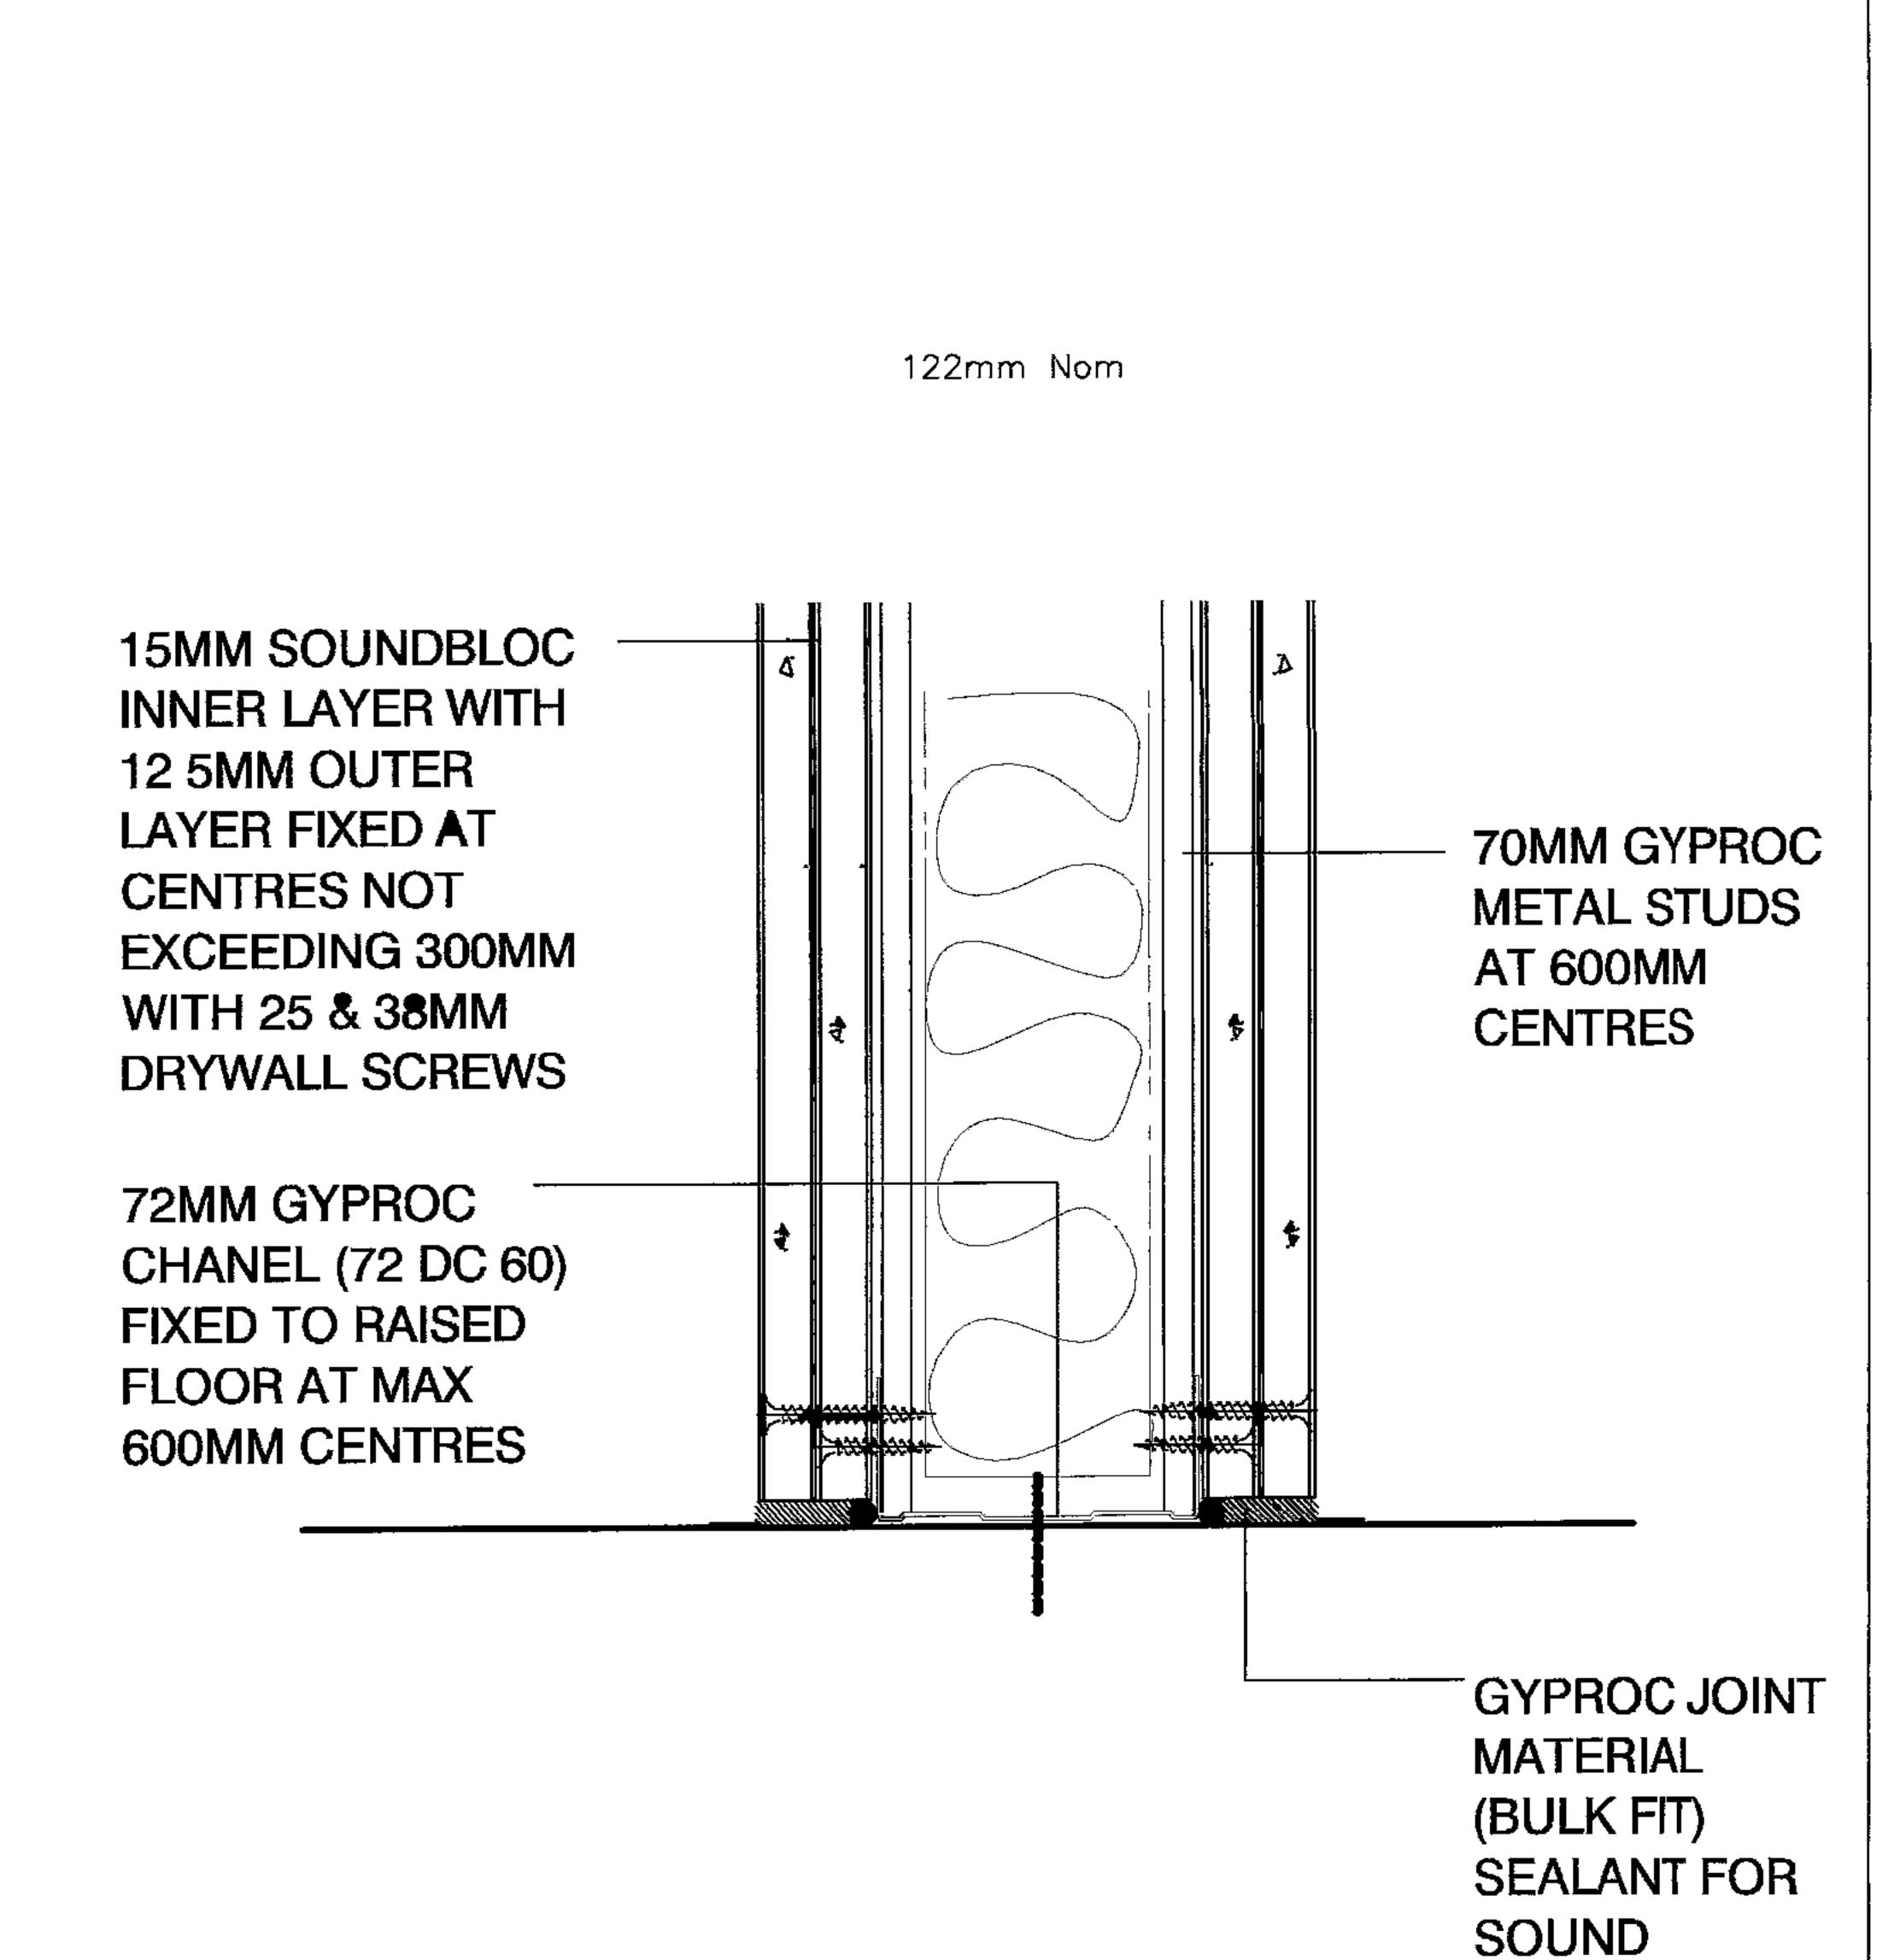

D K10/130 BASE DETAIL

INSULATION

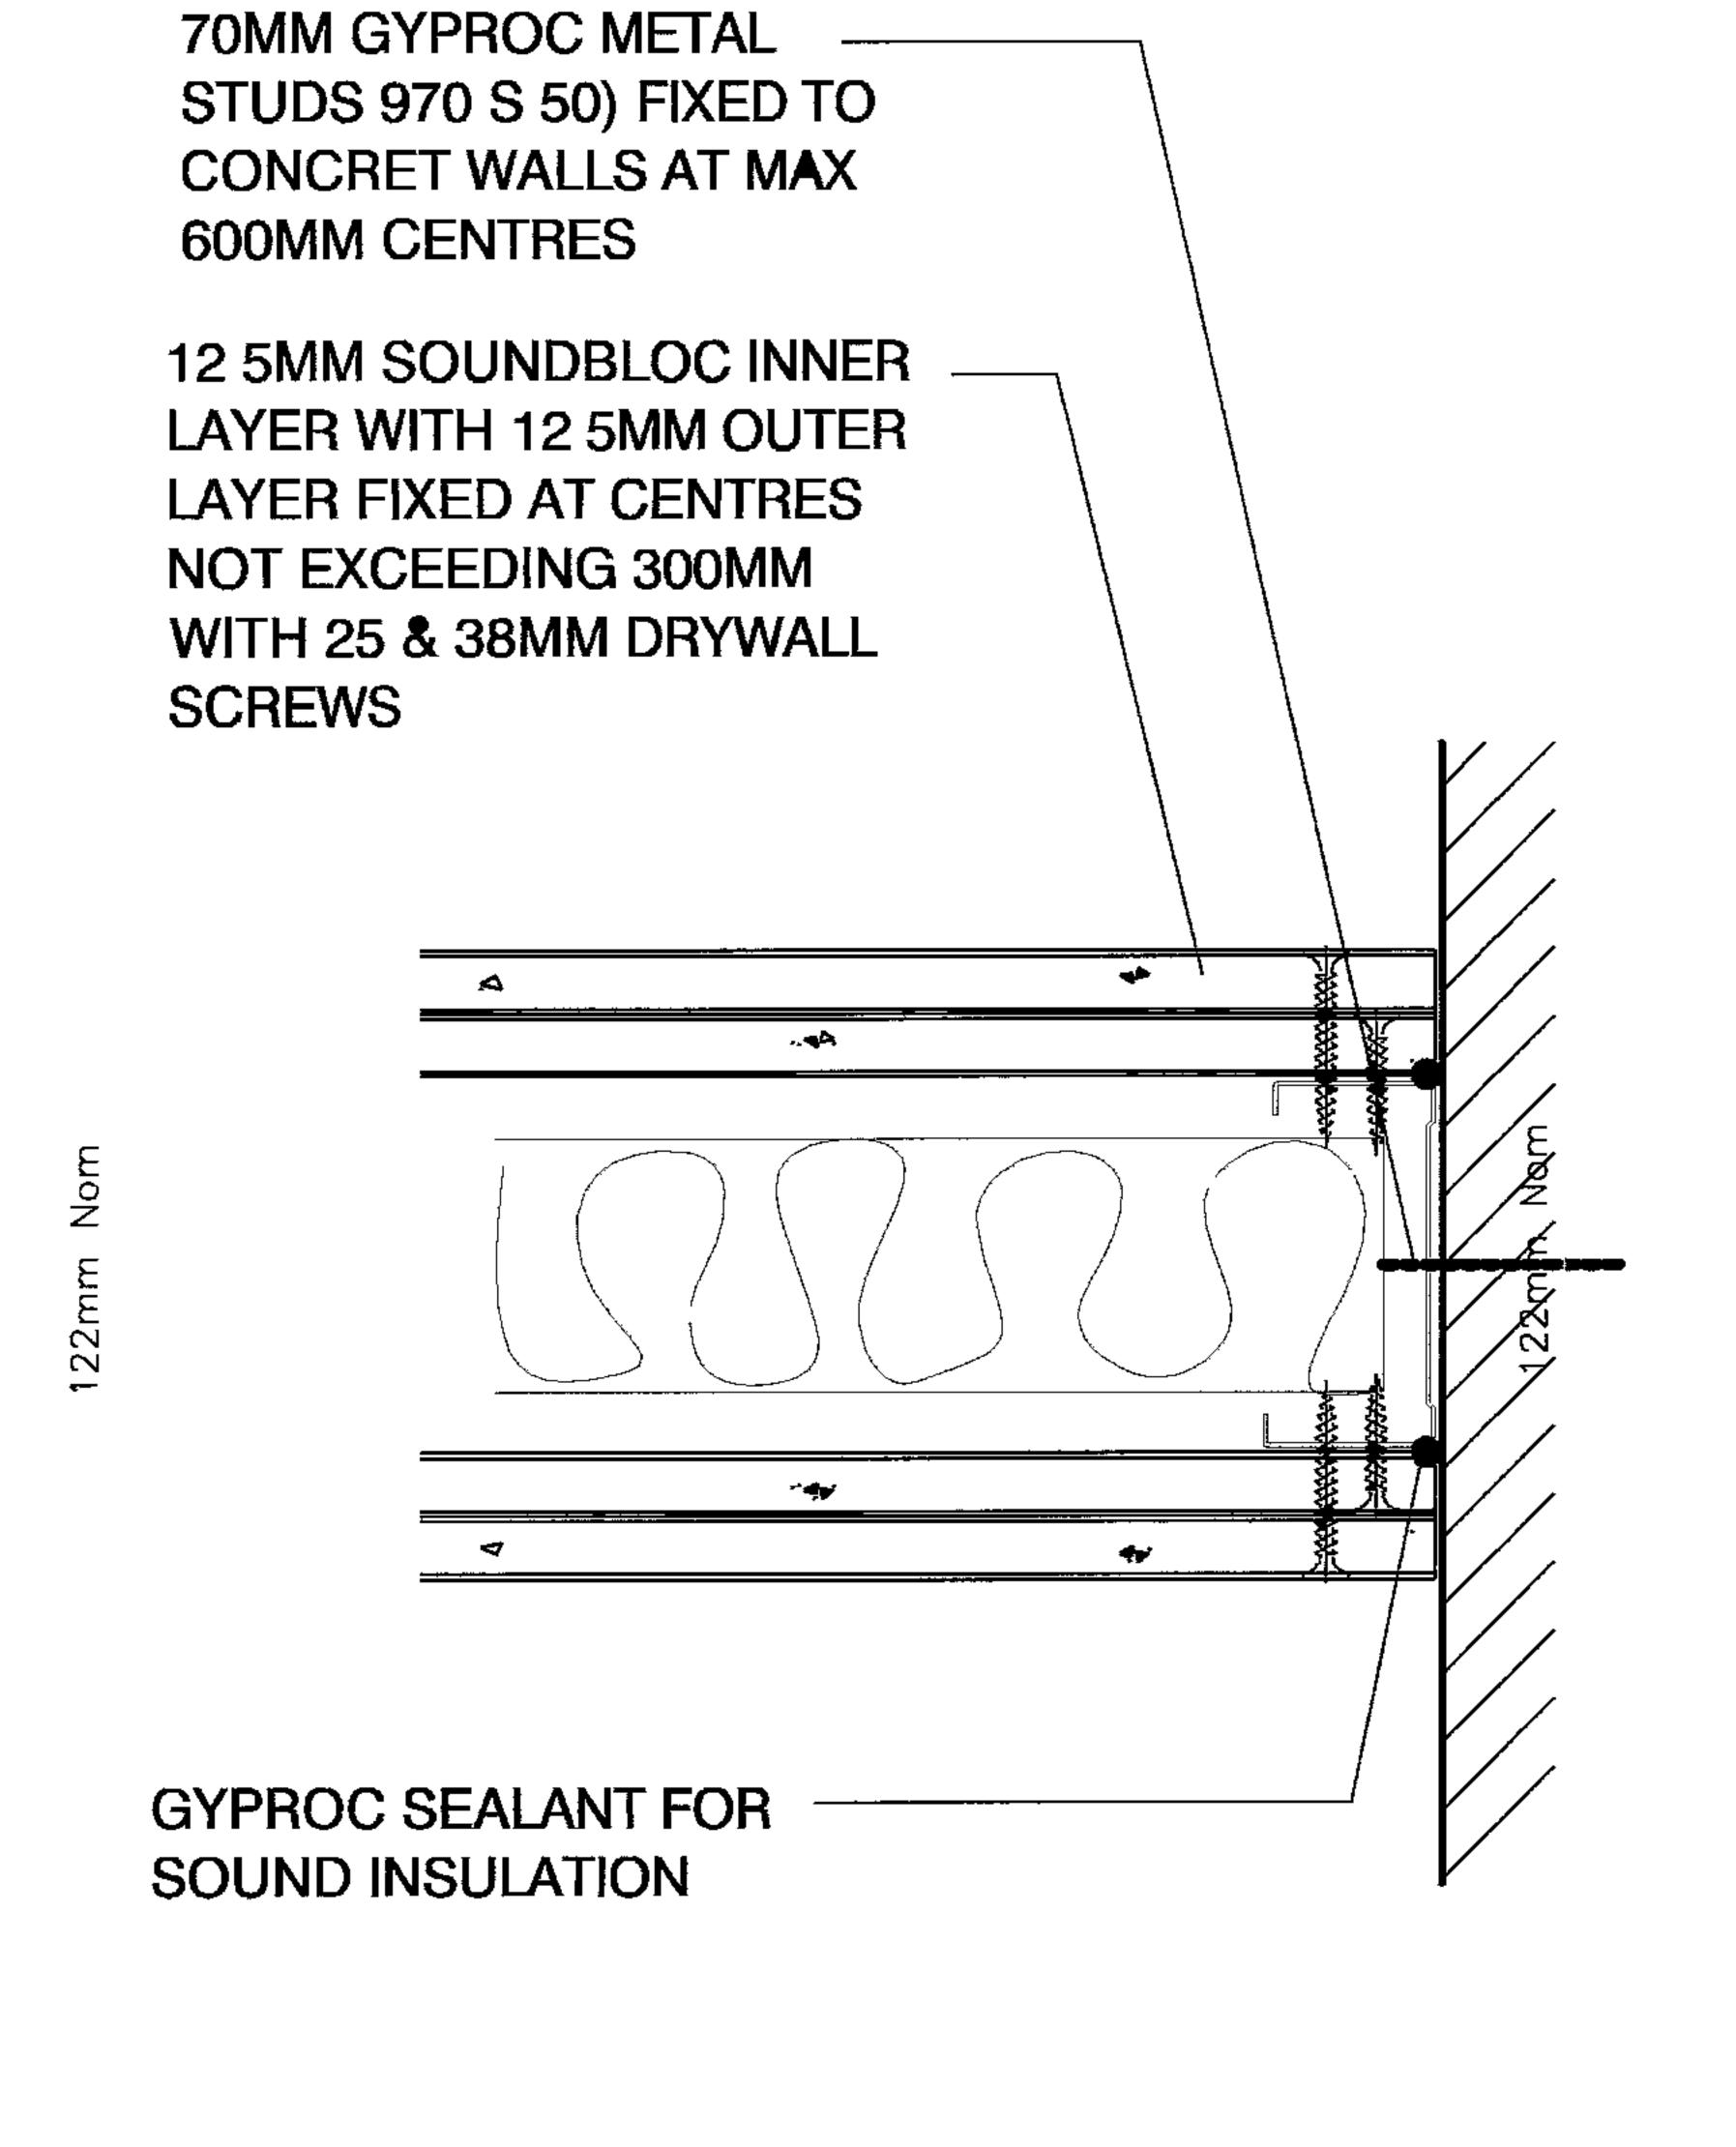

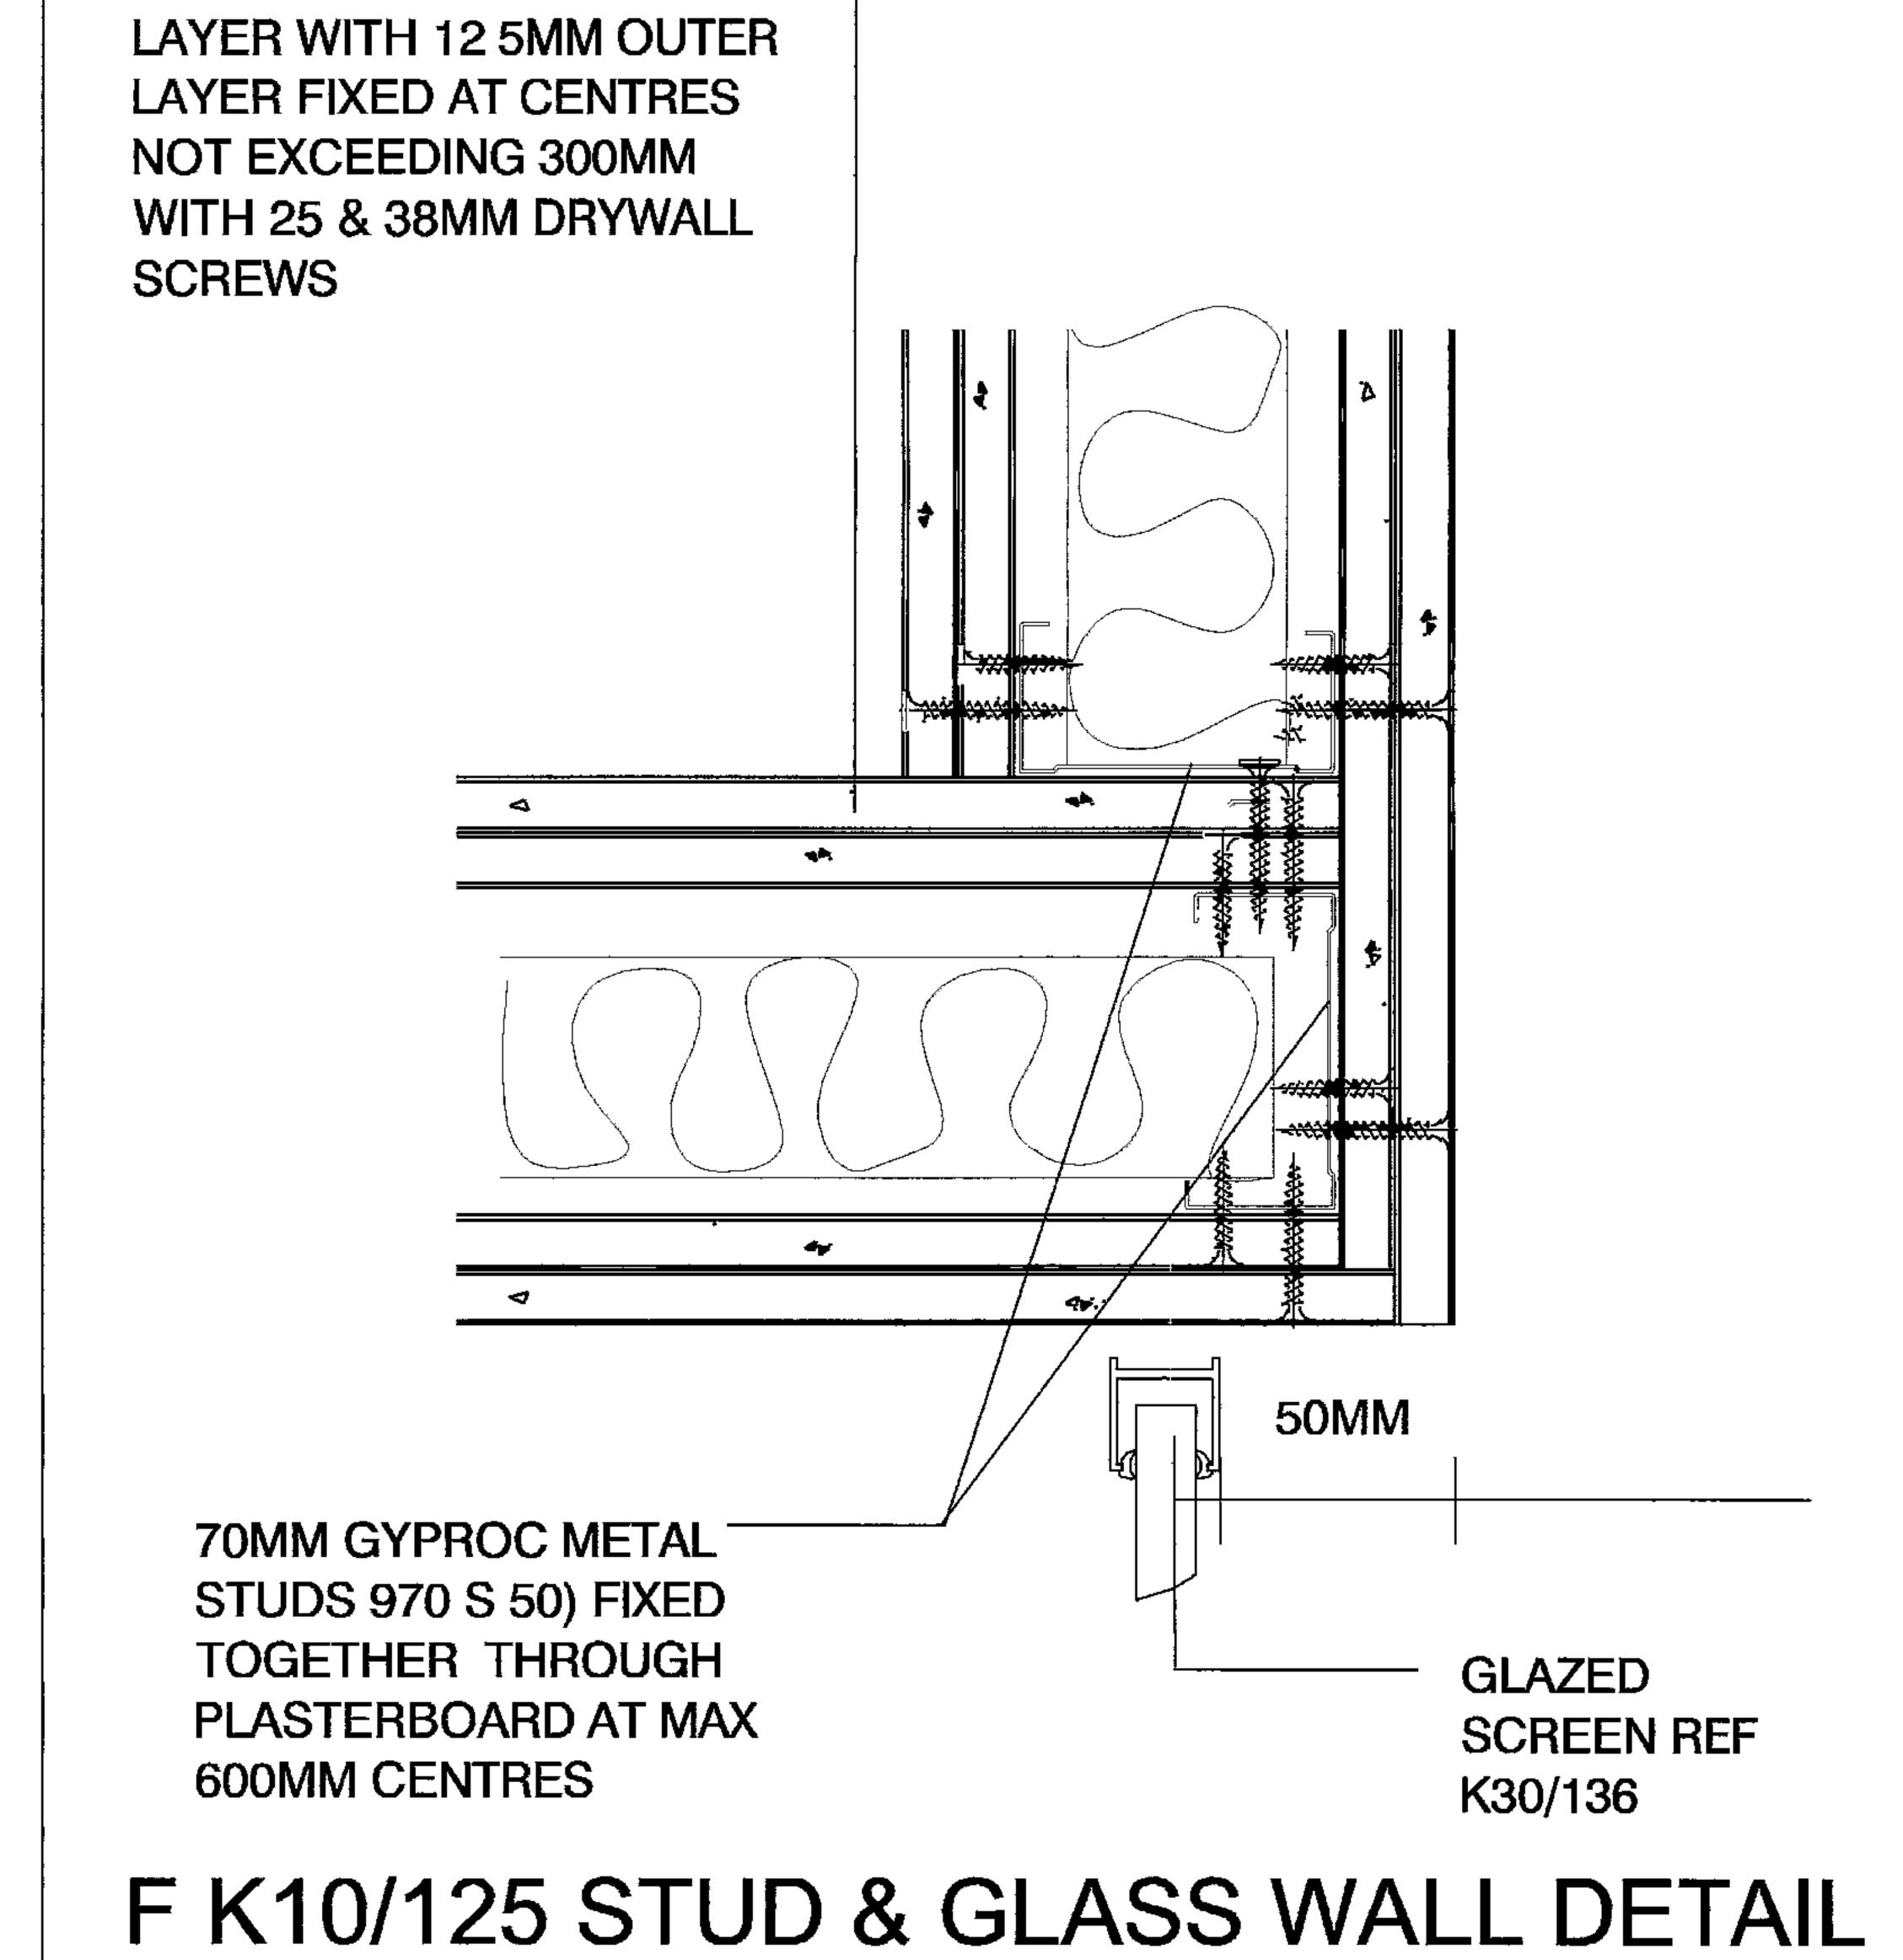

12 5MM SOUNDBLOC INNER —

Listed Building Issue 10/07/06 Listed Building Issue 05/06/06 Copyright Nigel Burgess Associates 2006 Institute of Education 20 Bedford Way London WC1H OAL Nigel Burgess Associates The Priory Church Road Westoning MK45 5JW Bedfordshire


2011/2614/PR1


REV A JUNE 06 DOOR JAMB DETAIL AMENDED


REV B JULY 06 WINDOW JAMB DETAIL ADDED


Stud Partition Details Scale A3 Drwg No Scale A1 1163/185 Rev A

E K10/125 WALL JUNCTION

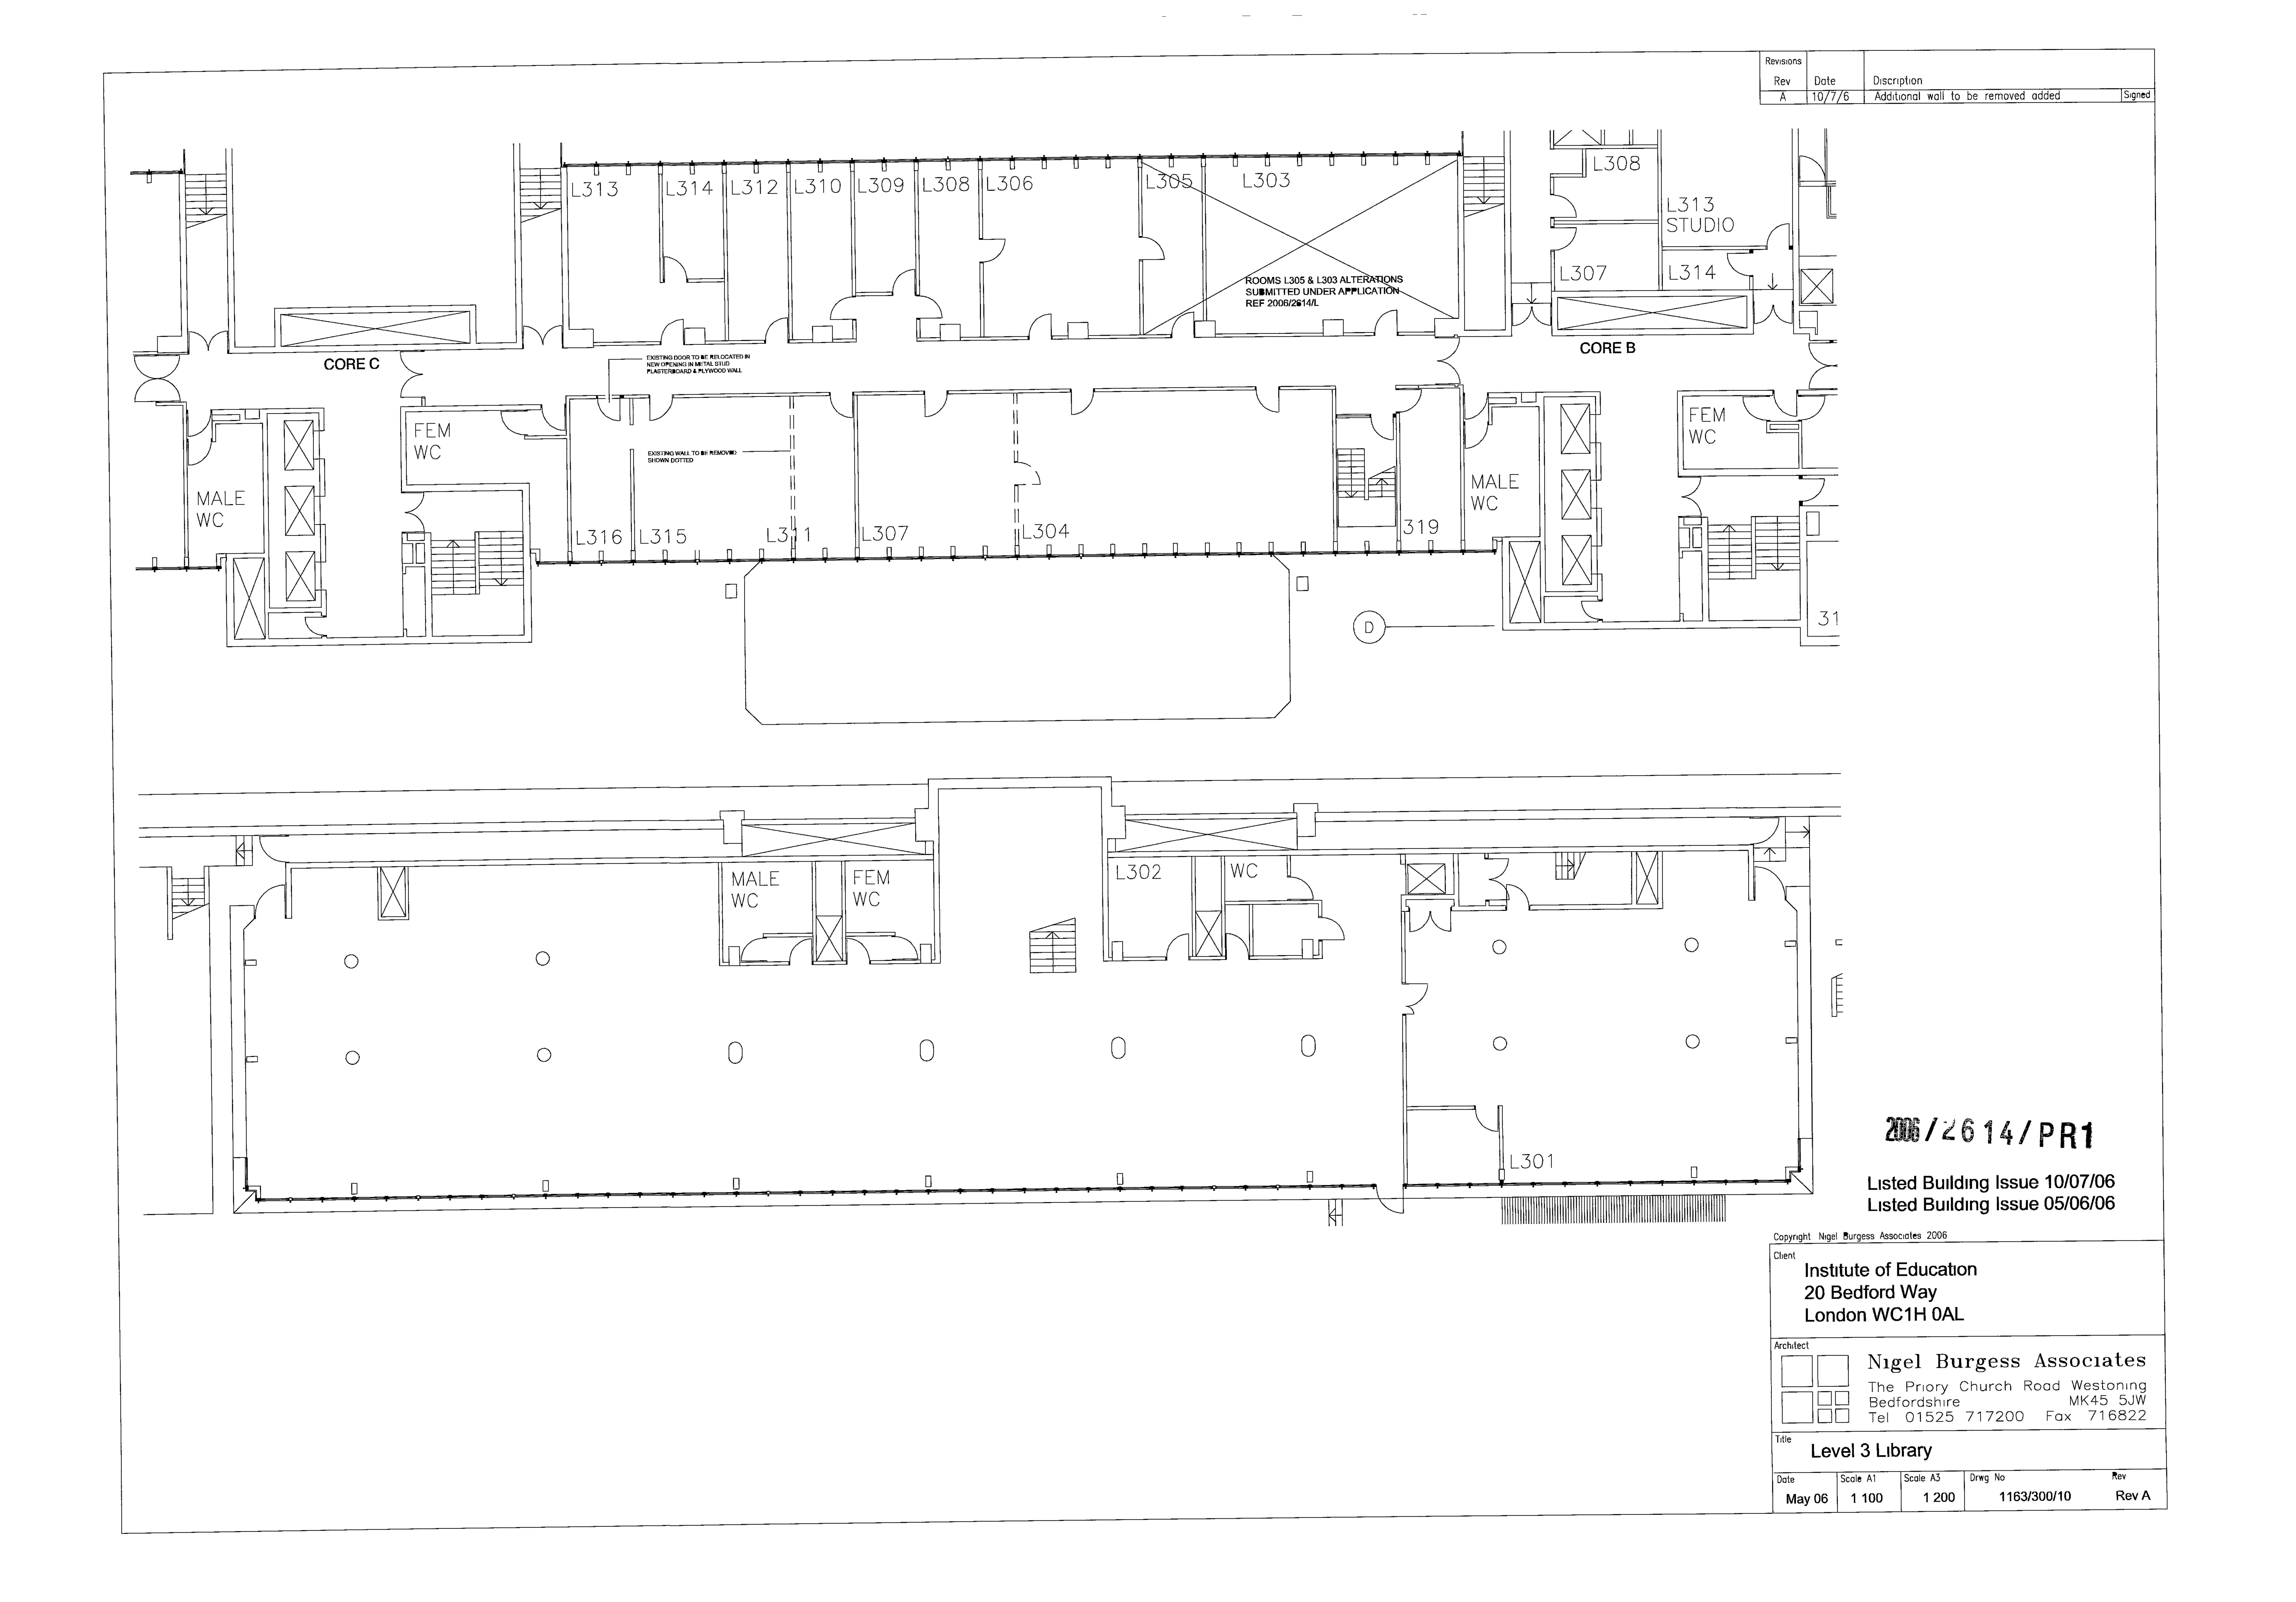

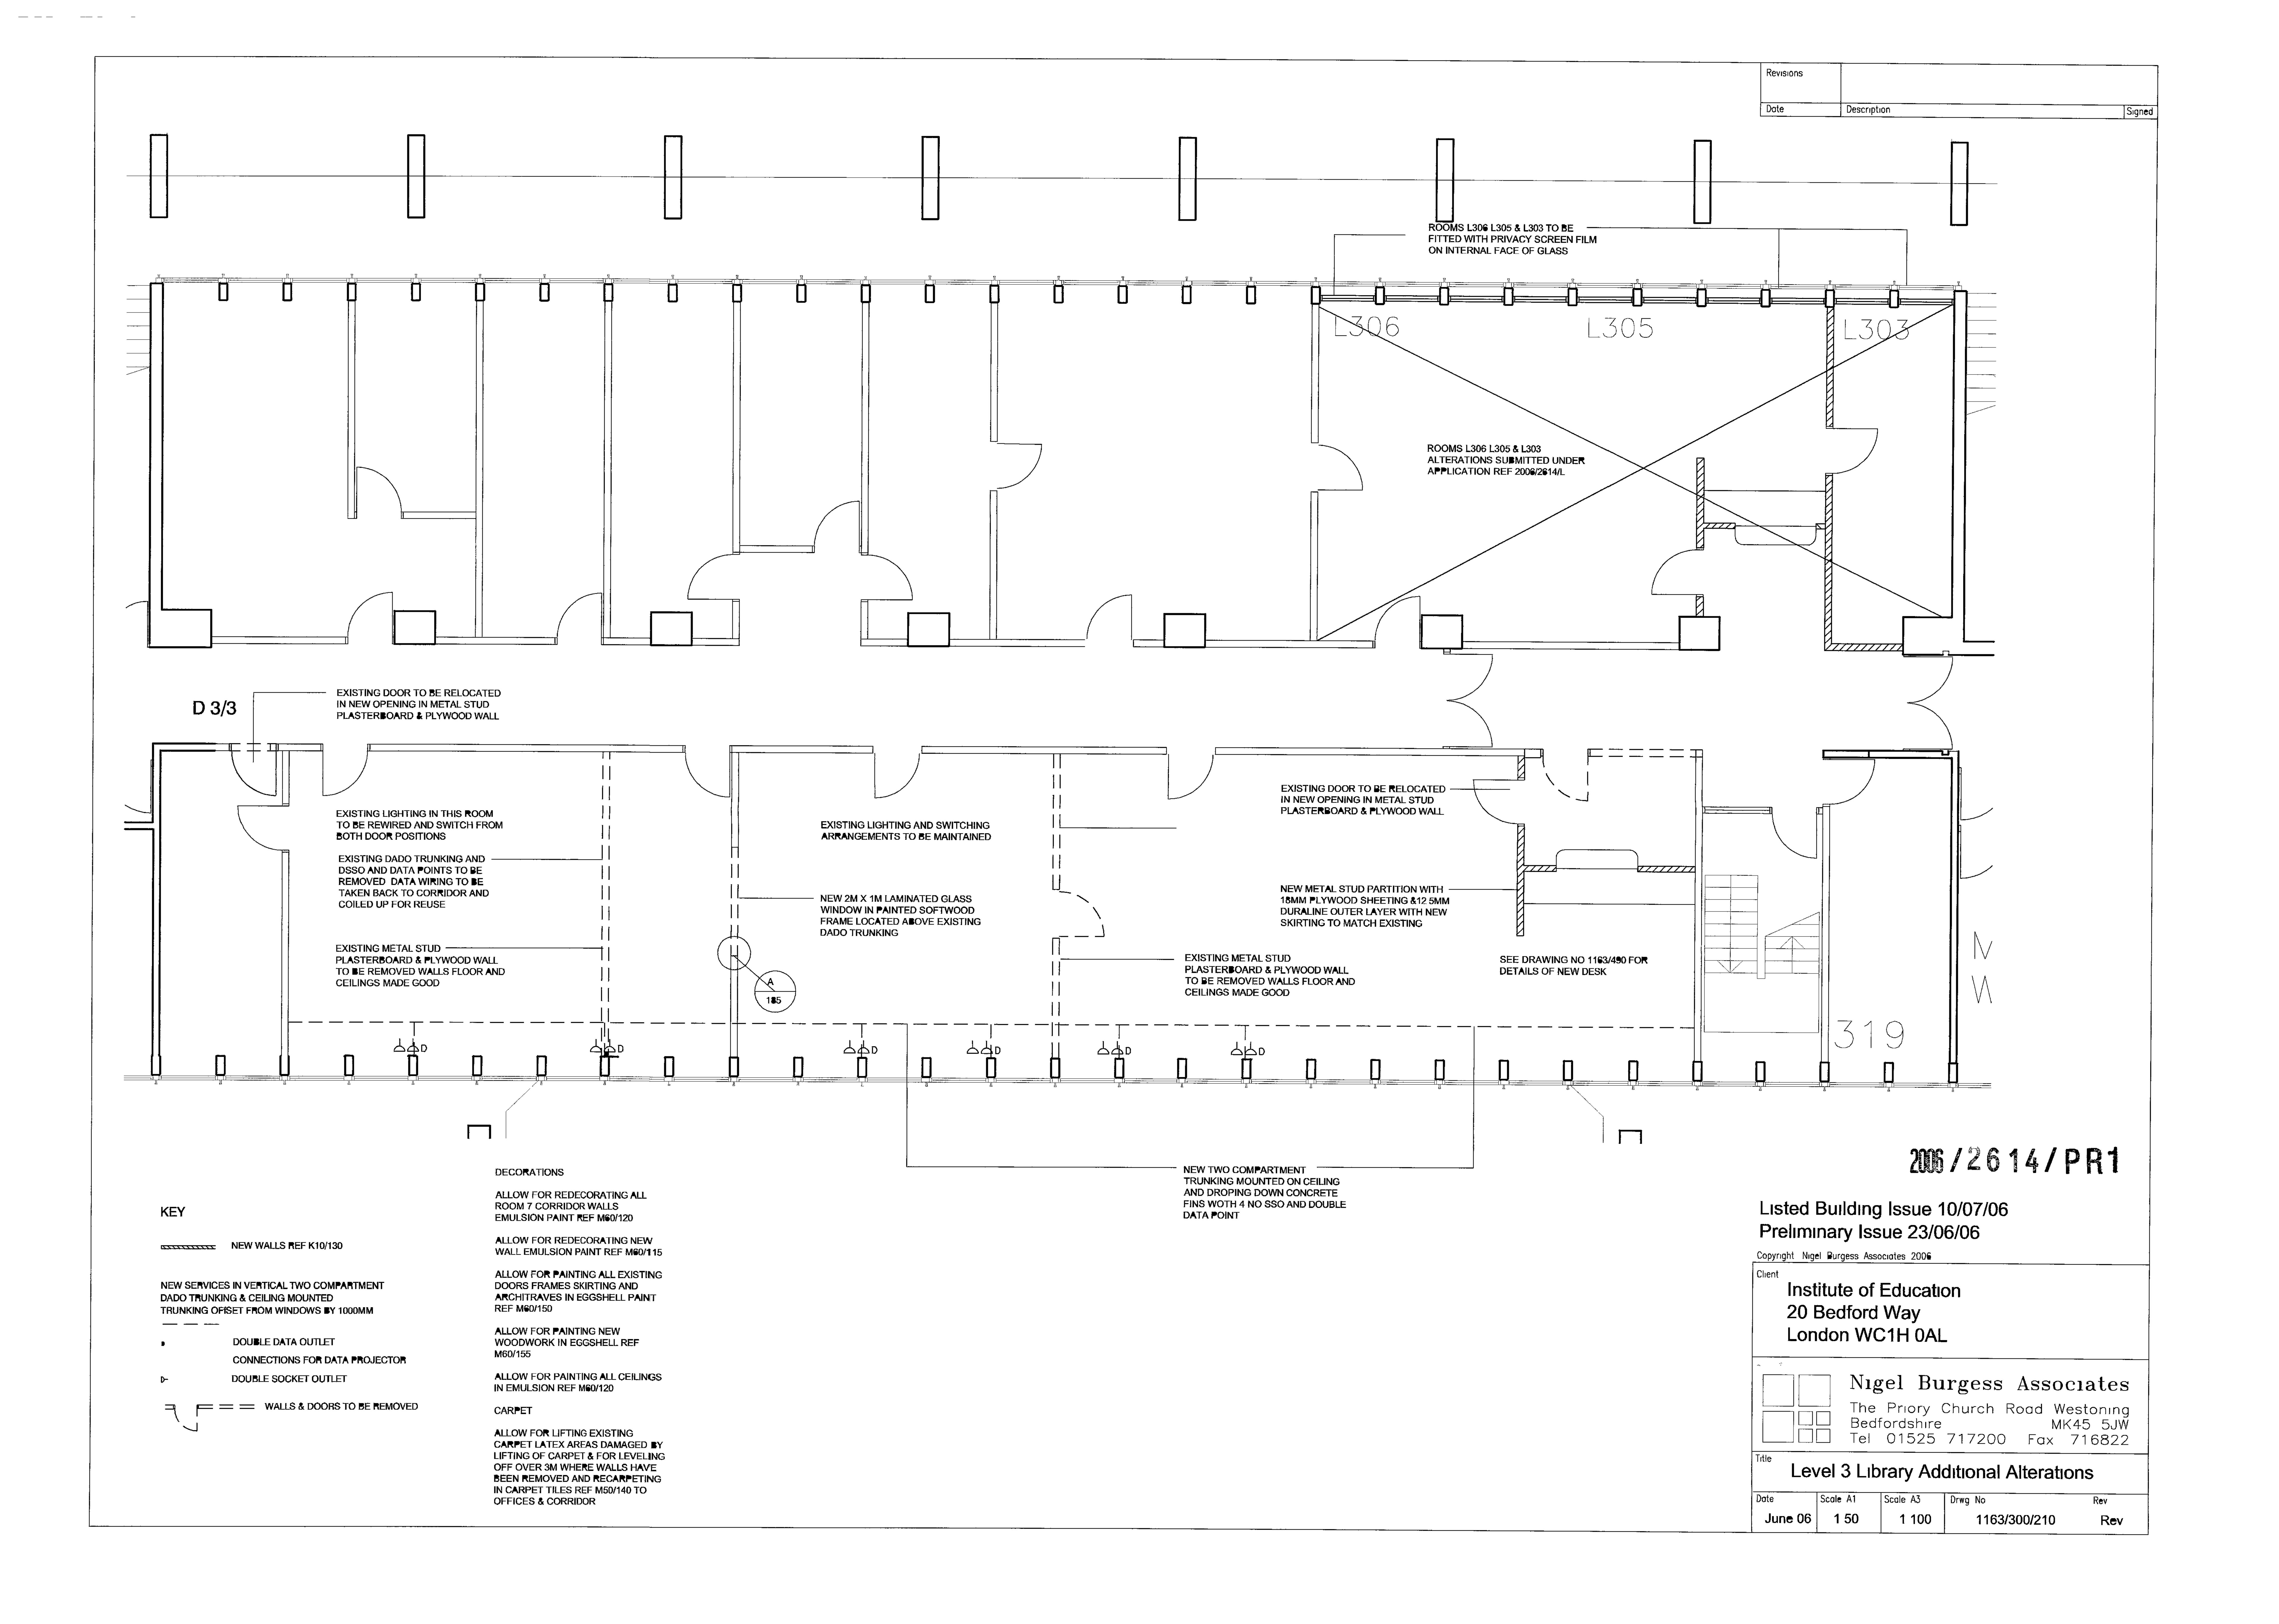

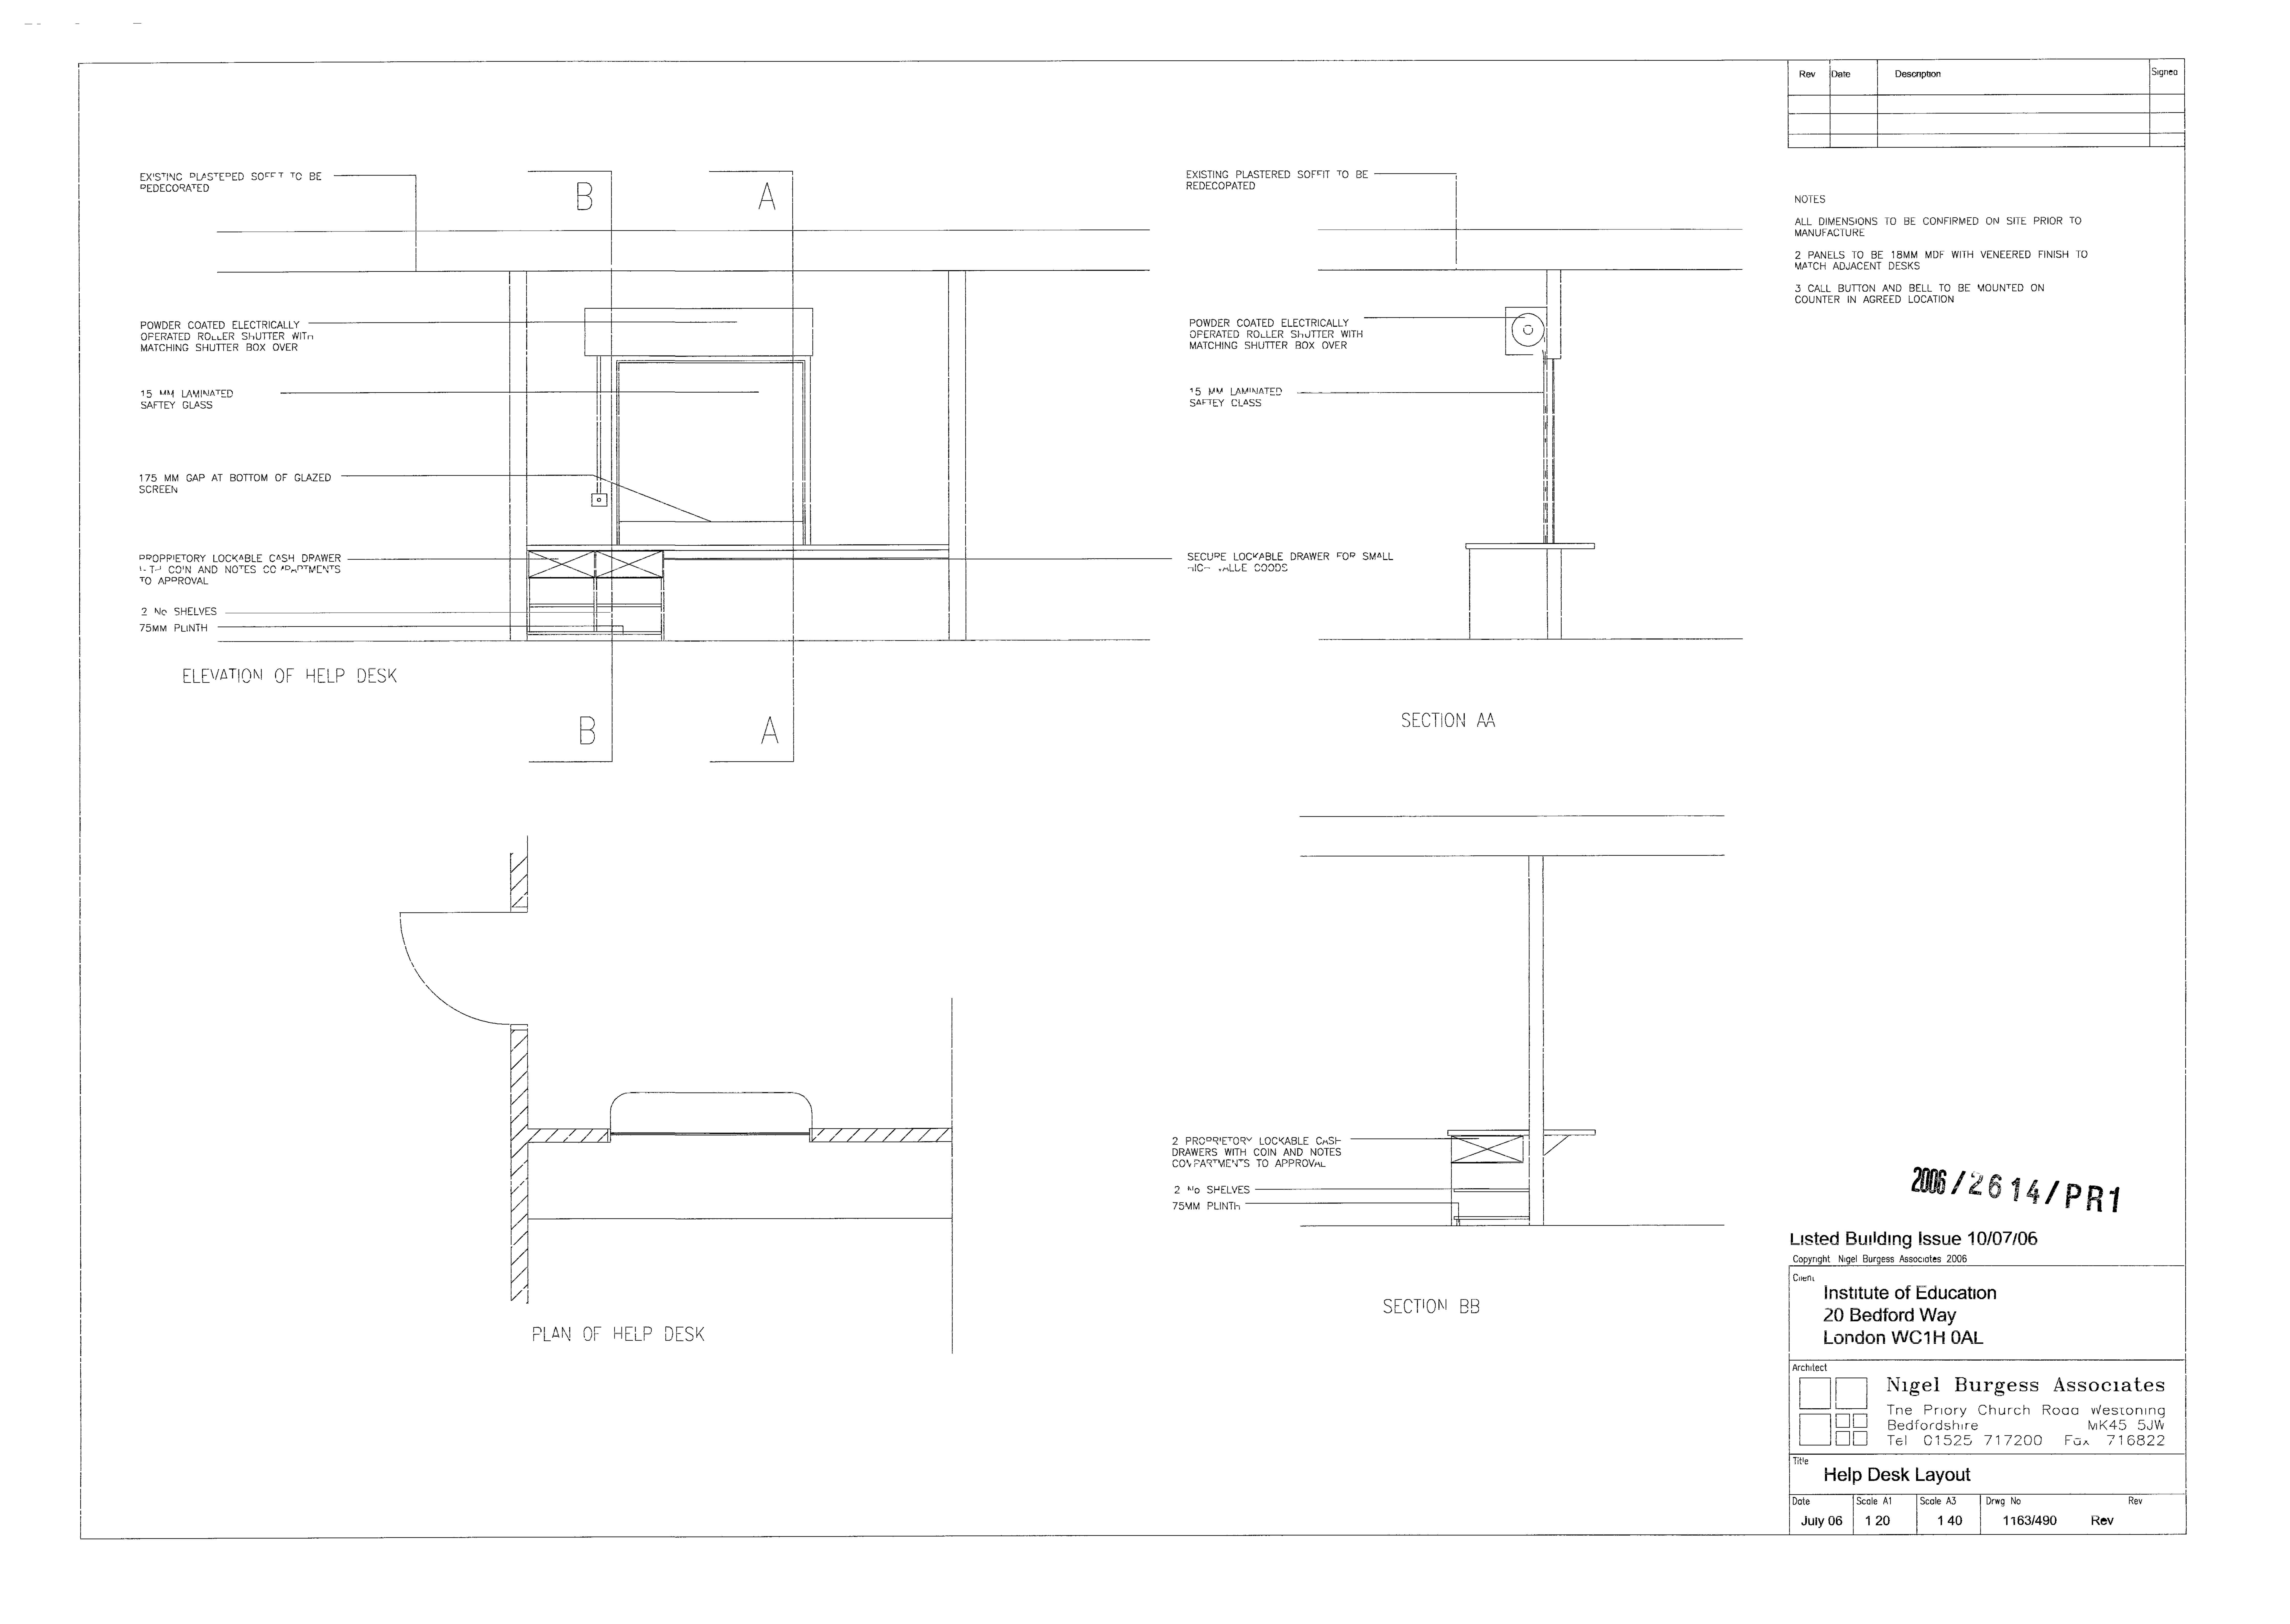

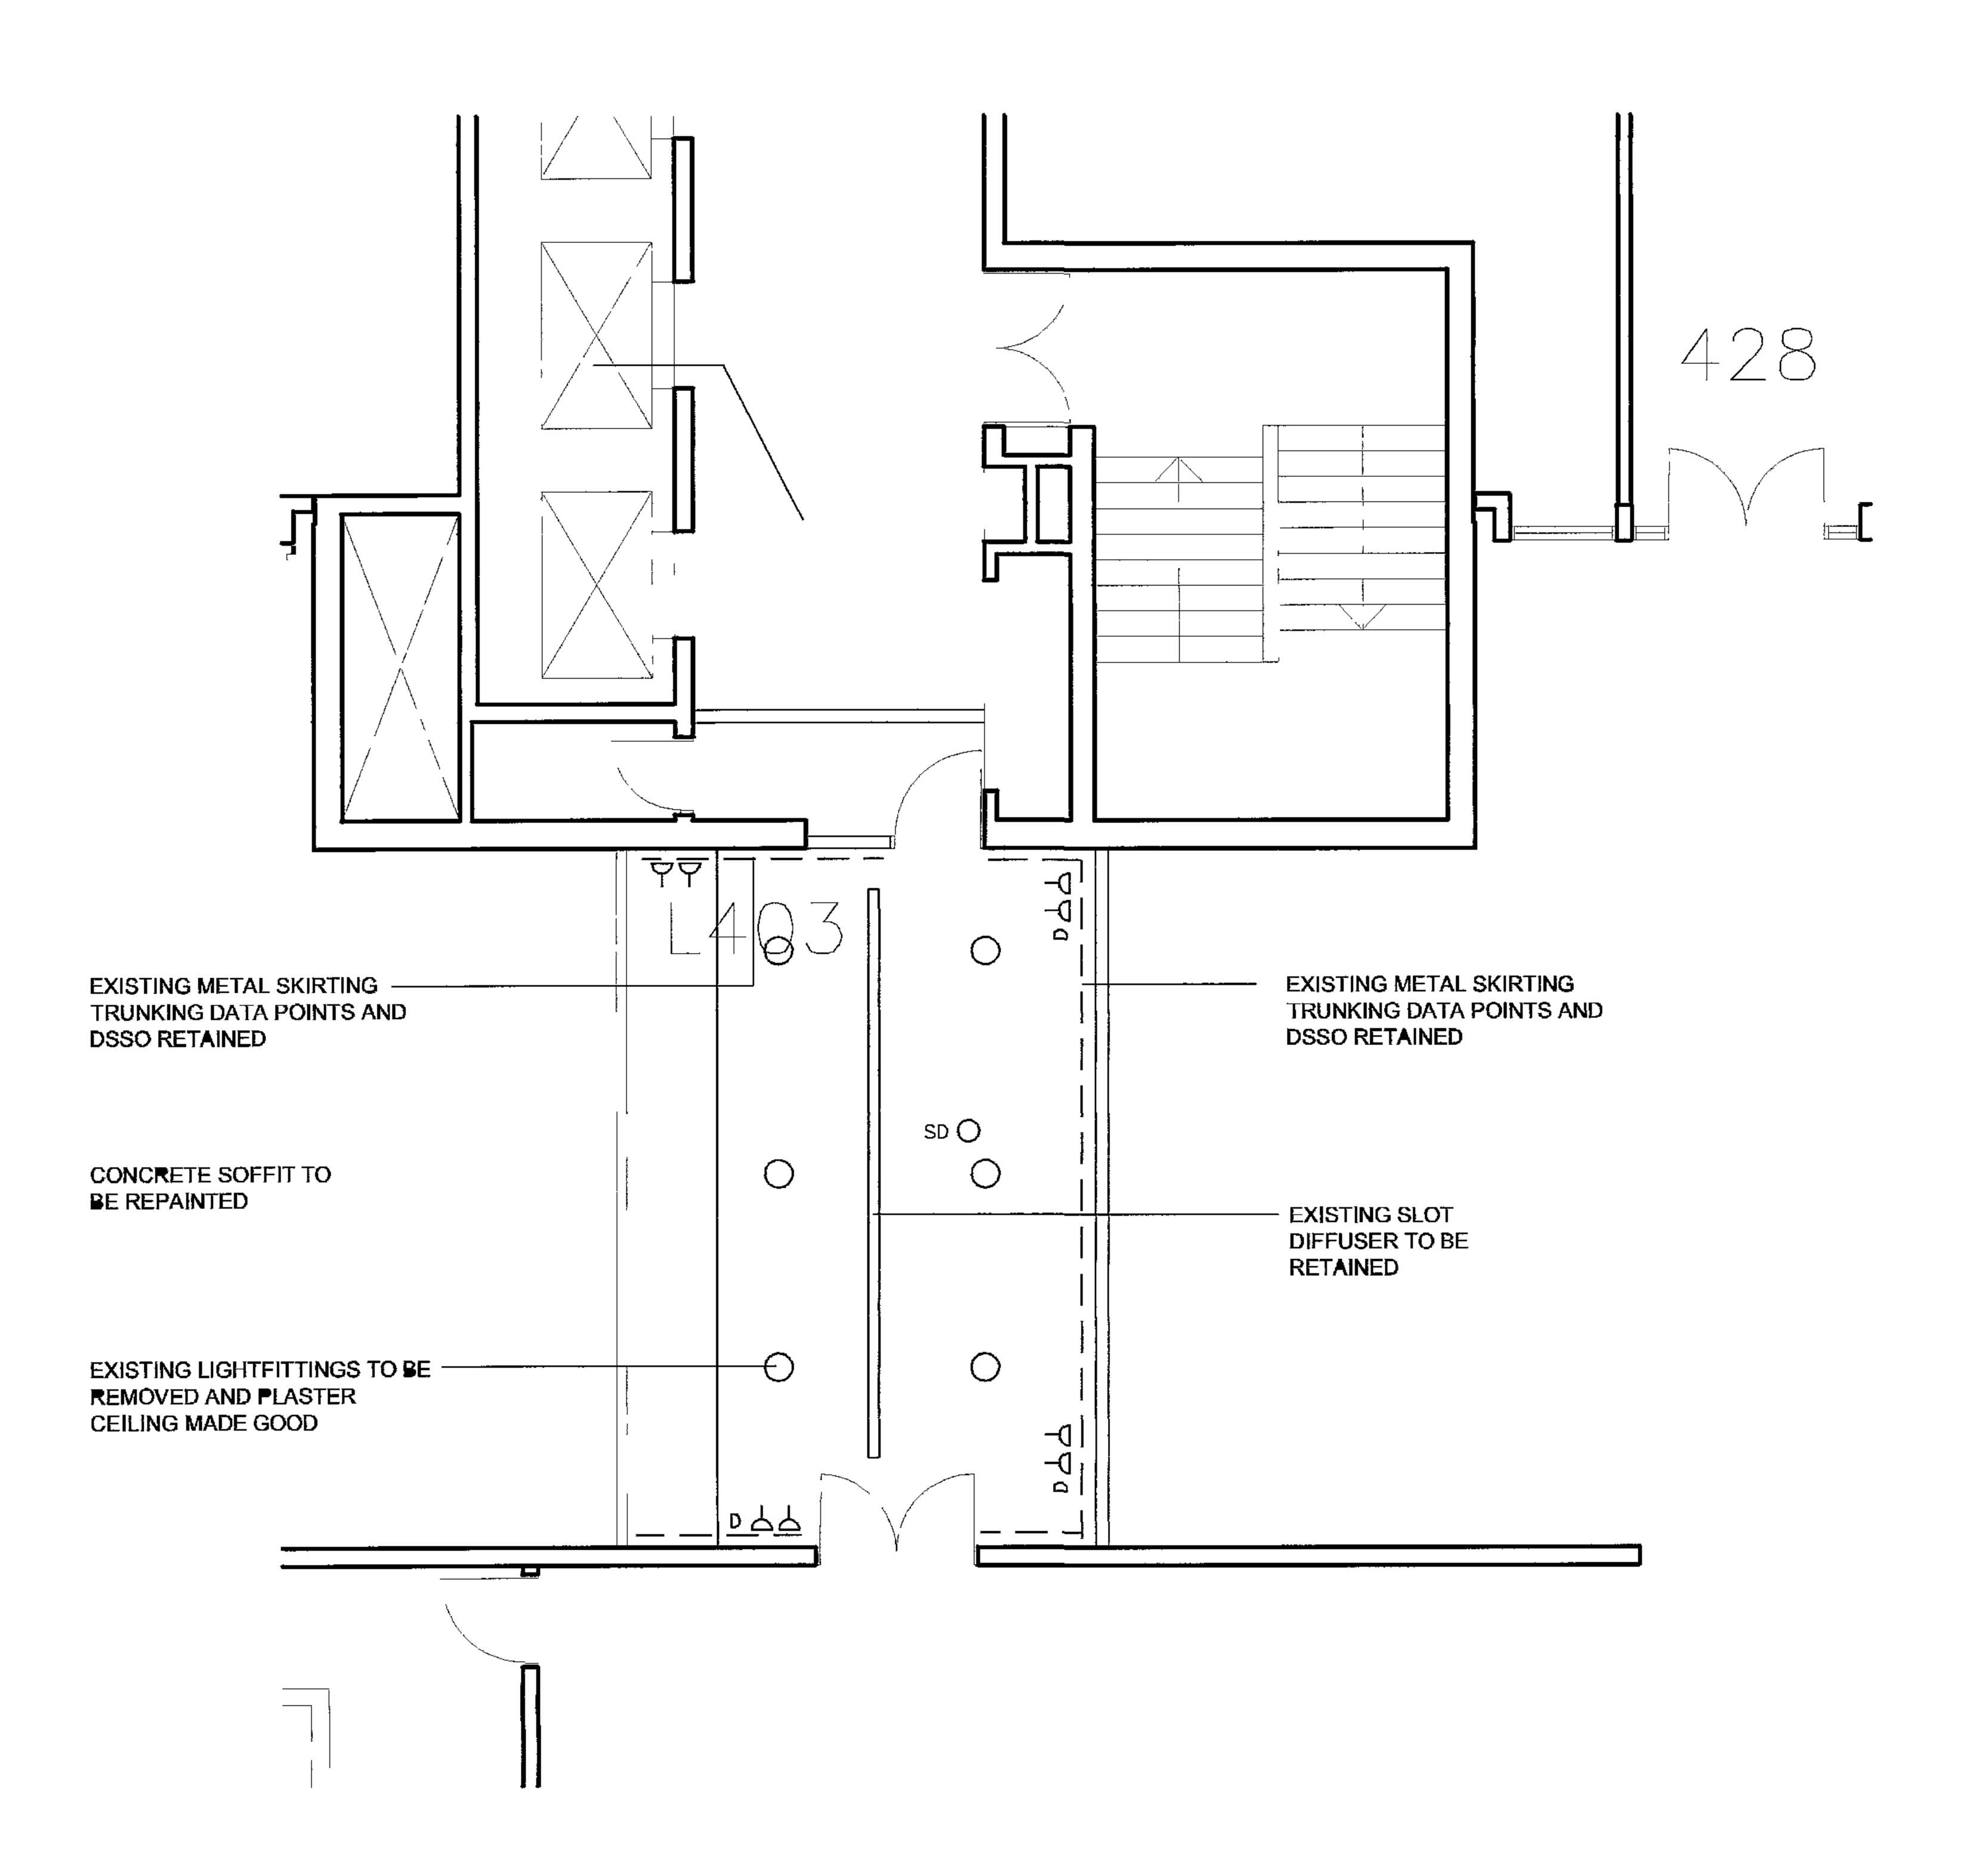

EXISTING LAYOUT

NOTES

DECORATIONS

ALLOW FOR REDECORATING ROOM WALLS EMULSION PAINT REF M60/120

ALLOW FOR DECORATING EXISTING DOORS FRAMES SKIRTING AND ARCHITRAVES IN CLEAR FINISH REF M60/160

ALLOW FOR PAINTING ALL CEILINGS IN EMULSION REF M60/120

CARPET

ALLOW FOR LIFTING EXISTING CARPET LATEX AREAS DAMAGED BY LIFTING OF CARPET AND RECARPETING IN CARPET TILES REF M50/140 TO OFFICES & CORRIDOR

		Date	Description	Signed
NEW FLOOR MOUNTED TRUNKING & DSSO & DATA POINTS NEW SUSPENDED CAT 3 LIGHTFITTING SWITCHED FROM EXISTING SWITCH		NEW DADO MOUNTED TRUNKING & DSSO & DATA POINTS	Description	Signed

PROPOSED LAYOUT

2006/2614/PRT

Listed Building Issue 10/07/06

Preliminary Issue 22/06/06

Copyright Nigel Burgess Associates 2006 Institute of Education 20 Bedford Way London WC1H 0AL

	Nıgel	Burge	ess As	sociates
	Bedford:	shire		Westonin MK45 5JV x 71682
ı+1=				

Level 4 Library Seminar Room Alterations Scale A3 Drwg No Scale A1 1163/400/110 Rev

1 100