


WOBURN PLACE

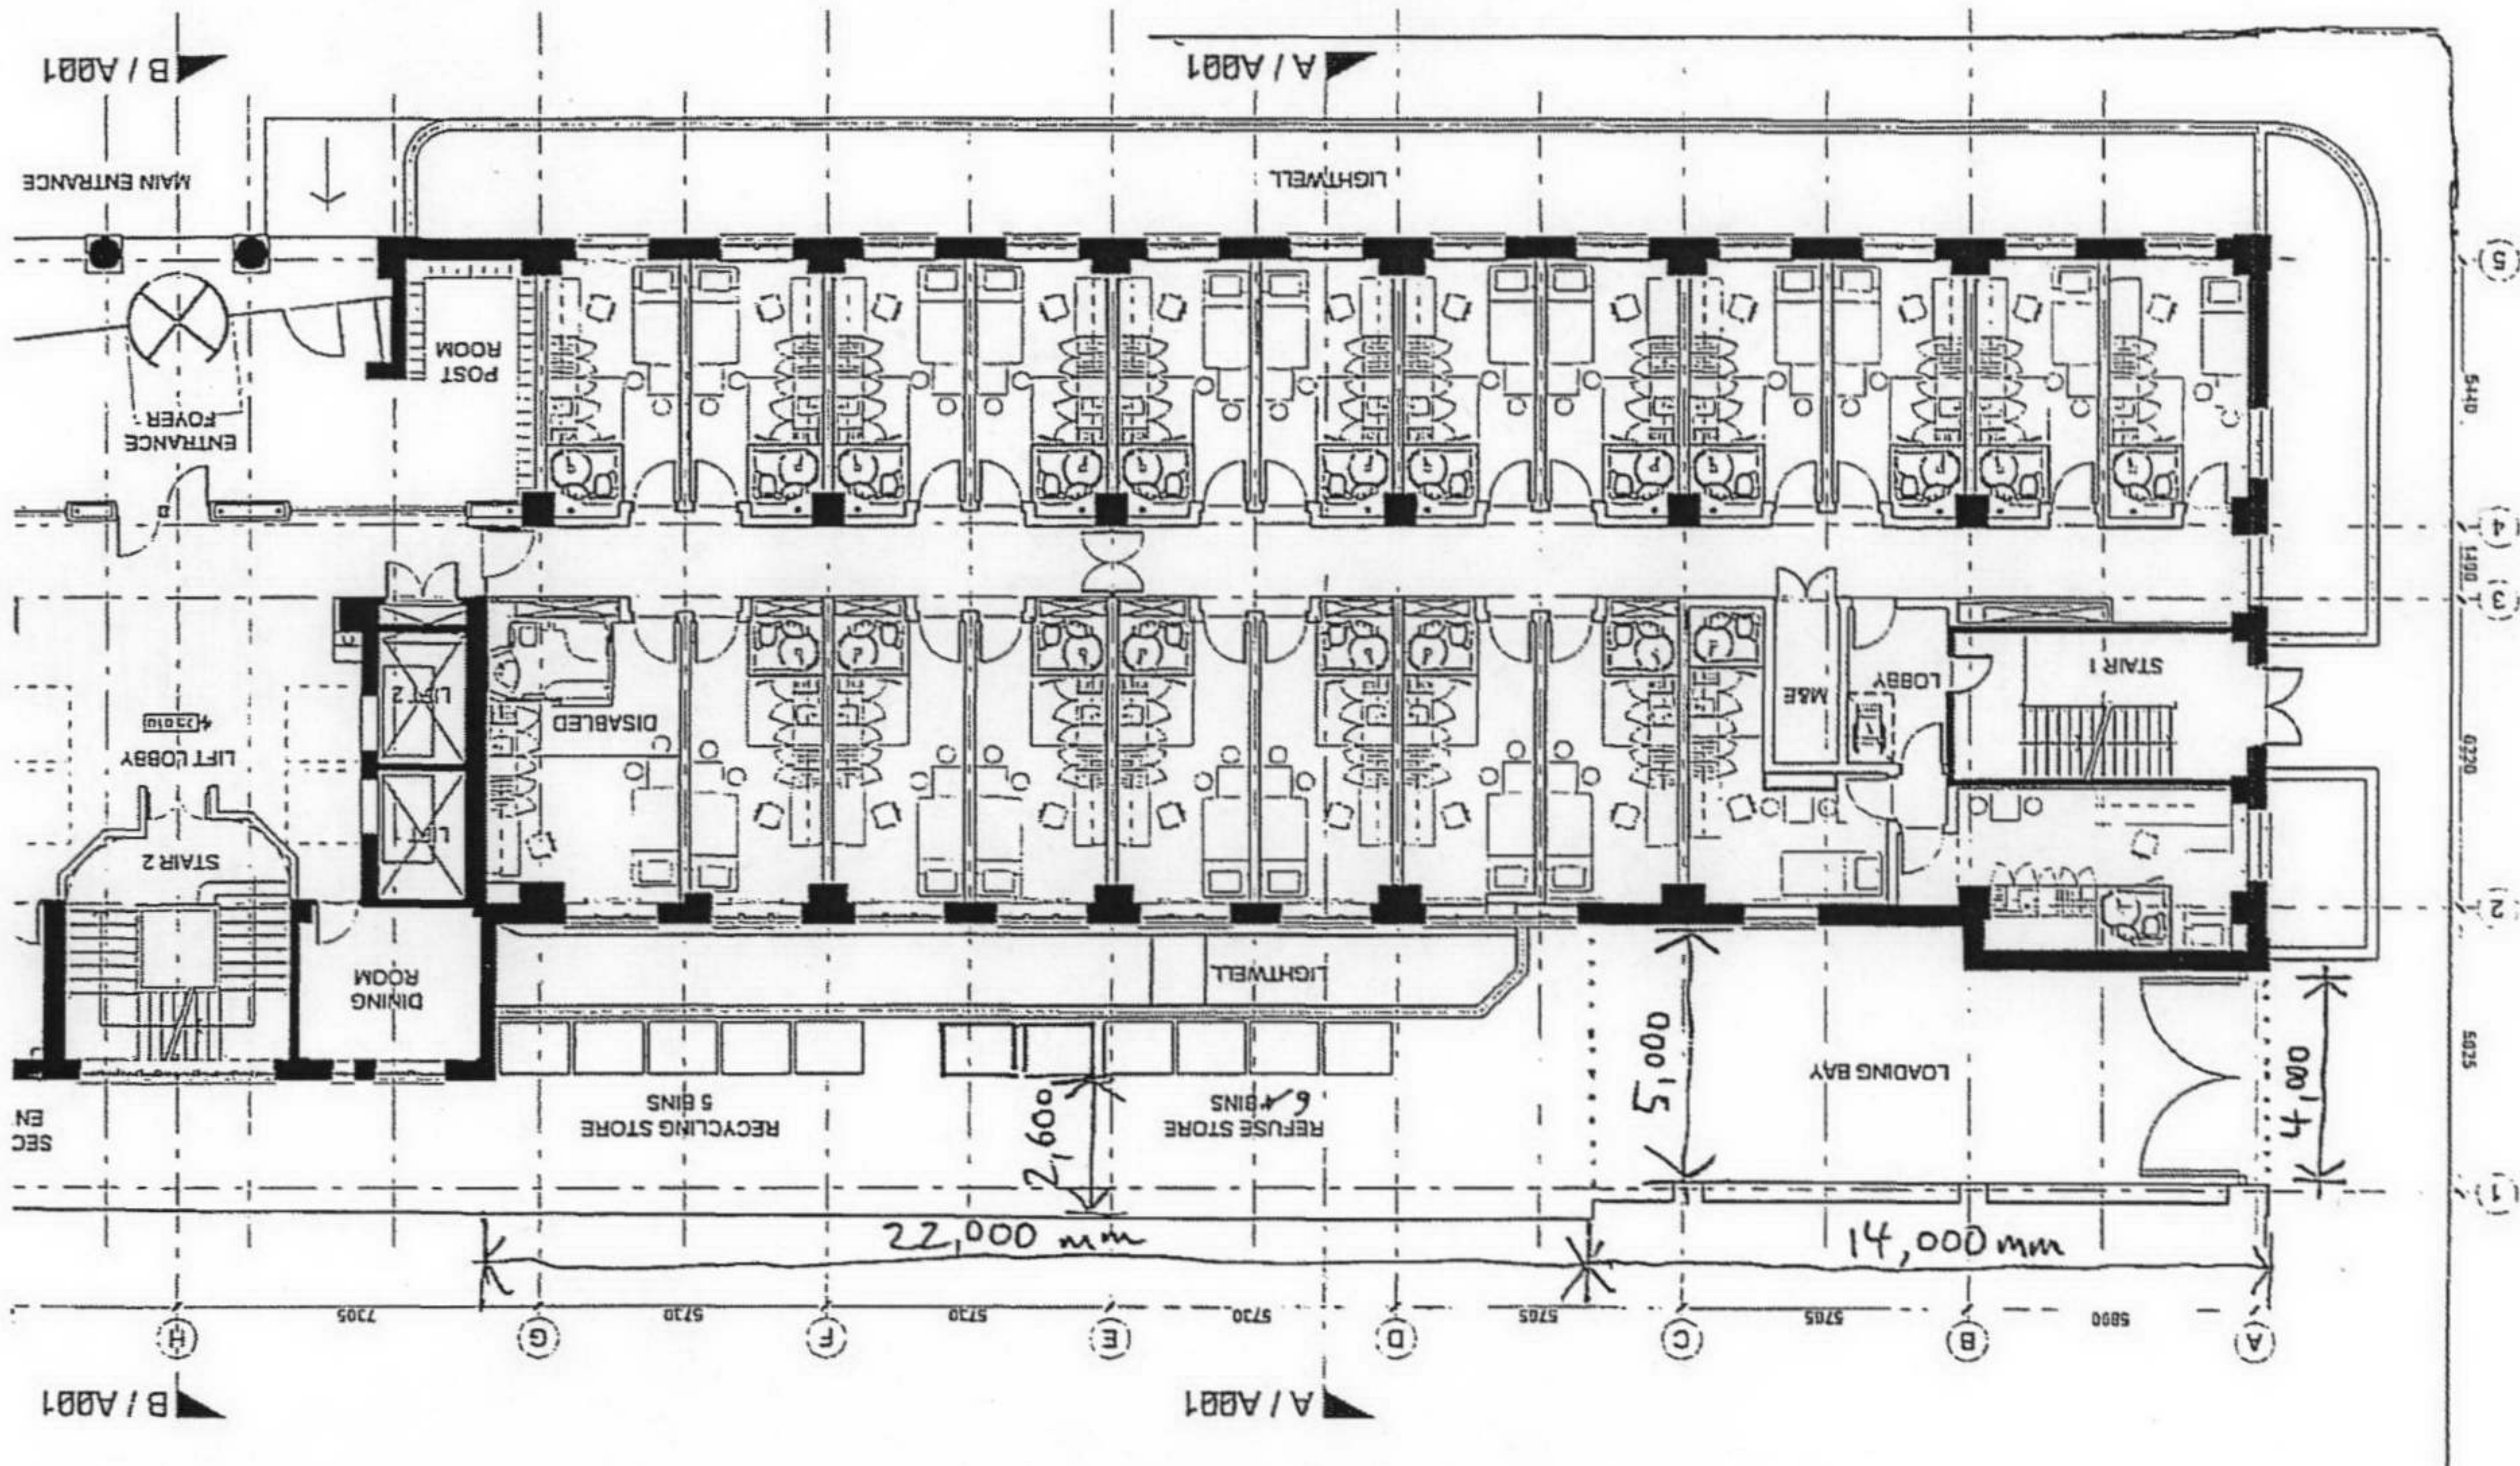

TAVISTOCK PLACE

2006/3188/PR1

GROUND FLOOR PLAN

1:200 @ A4
P2887/001