


2006 / 3672 / PR1

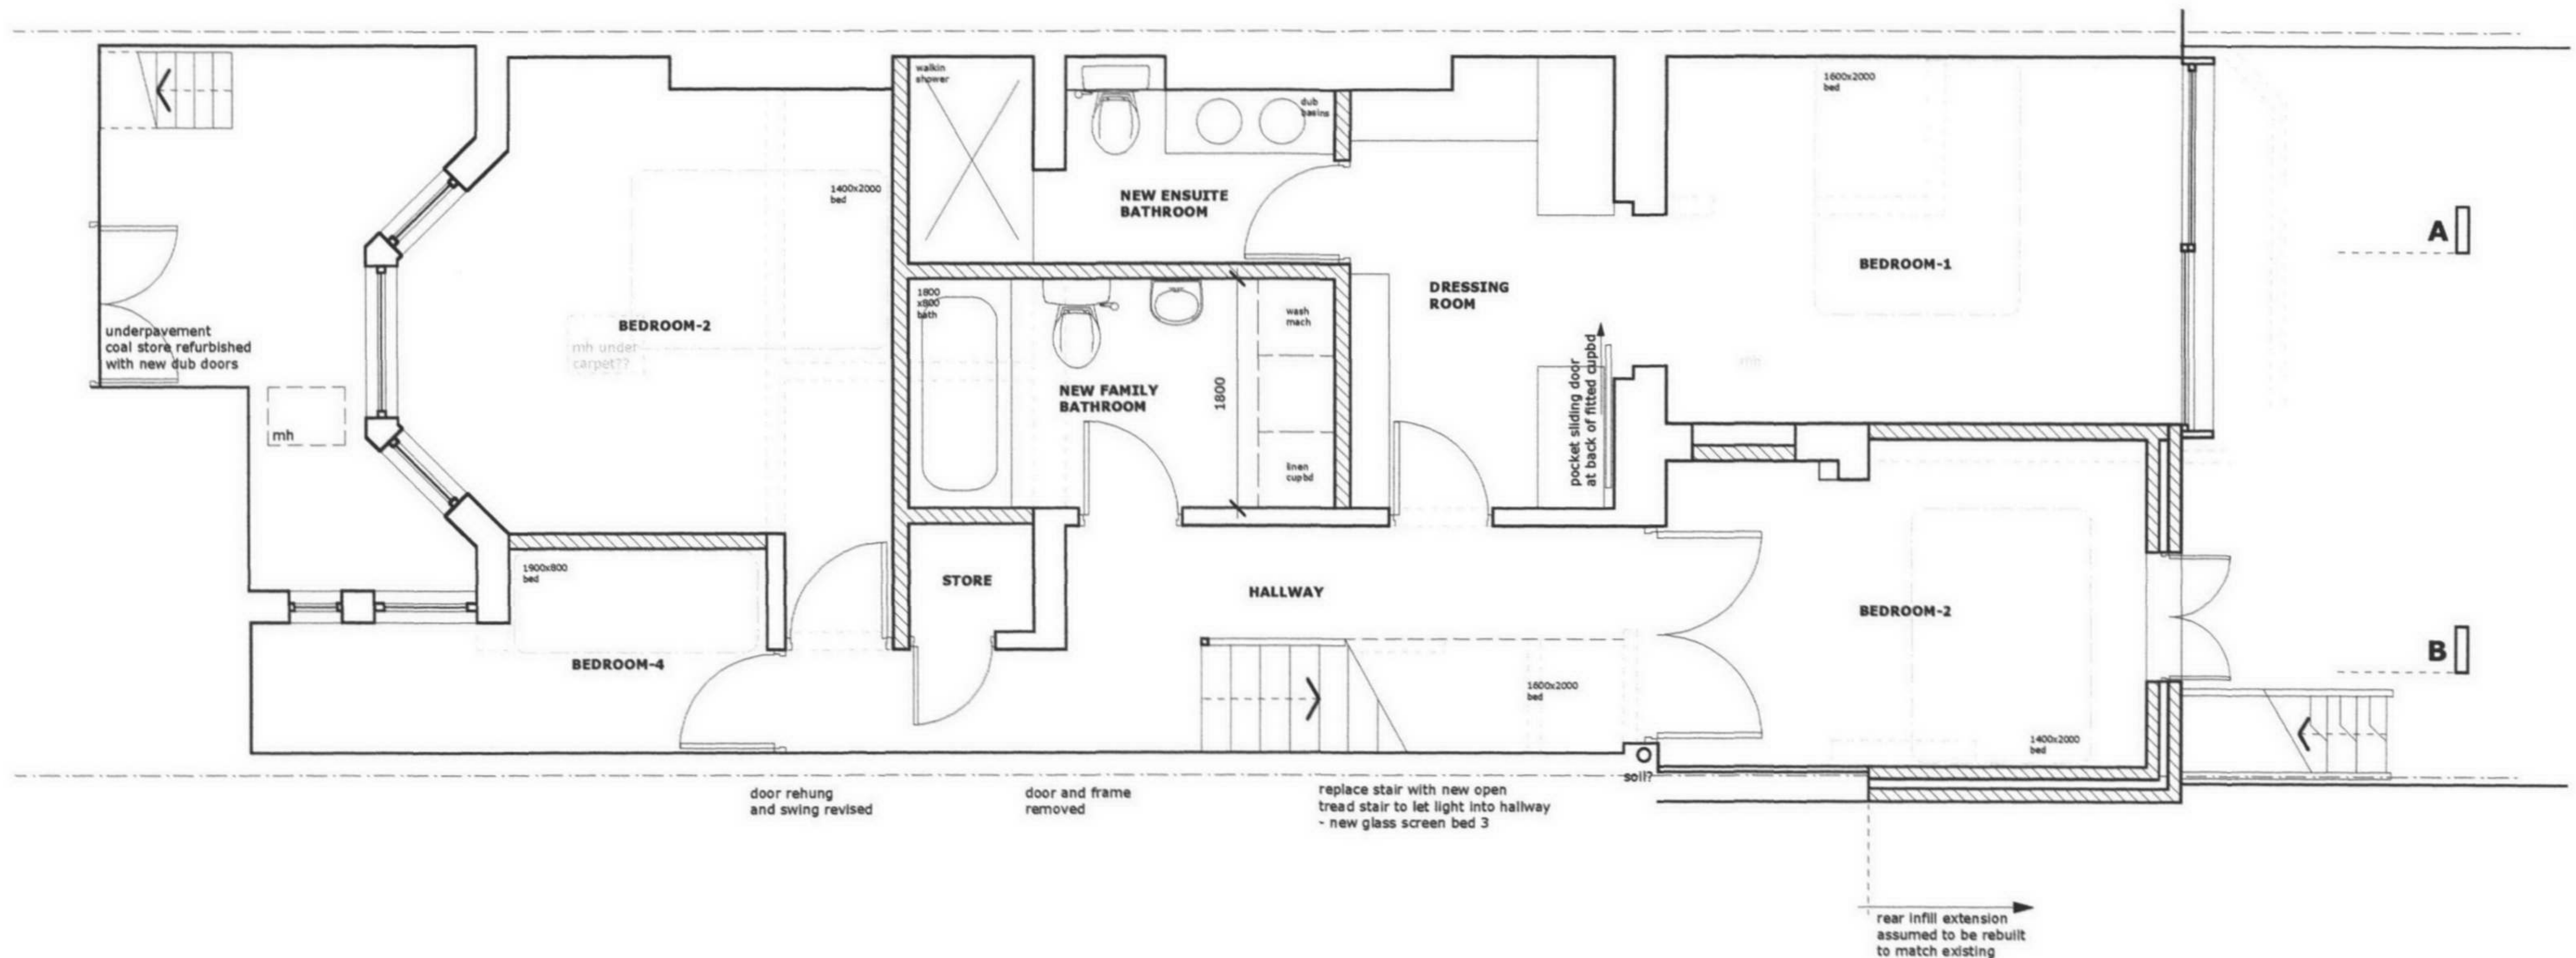

notes:

General notes:

1. Do not scale drawings. Dimensions govern.
2. All dimensions are in millimeters unless noted otherwise.
3. All dimensions shall be verified on site before proceeding with the work.
4. Square Feet Architects shall be notified in writing of any discrepancies.

Party Wall Act 1996:

Note: If the project progresses onto site without the involvement of Square Feet Architects the Client must seek advice prior to commencement of the planned works as detailed on the drawings to establish whether the works fall within the scope of the Act which required adjoining property owners to be served with a statutory notice.

C.D.M. Regulations 1994:

These drawings have been produced for the purpose of applying for Planning and Building Regulations only. If the project progresses on to site without the involvement of Square Feet Architects, the client and contractor must ensure that they fulfil the duties in respect of the construction (Design and Management) Regulations 1994. If advice is required please do not hesitate to contact Square Feet Architects

revision:

- A - 20.7.06
- B - 07.08.06
- C - 23.08.06

square feet architects

A : 31 Fellows Road, London NW3 3DX
T : 020 7586 1948
E : studio@squarefeetarchitects.co.uk
W : www.squarefeetarchitects.co.uk

drawing title:

PROPOSED LOWER GROUND

client:

CHRISTENSEN FAMILY

project:

40A AINGER ROAD, NW3 3AT

date:

JULY 2006

scale:

1:50 @ A3

drawing number:

0618_L_021

revision:

C