



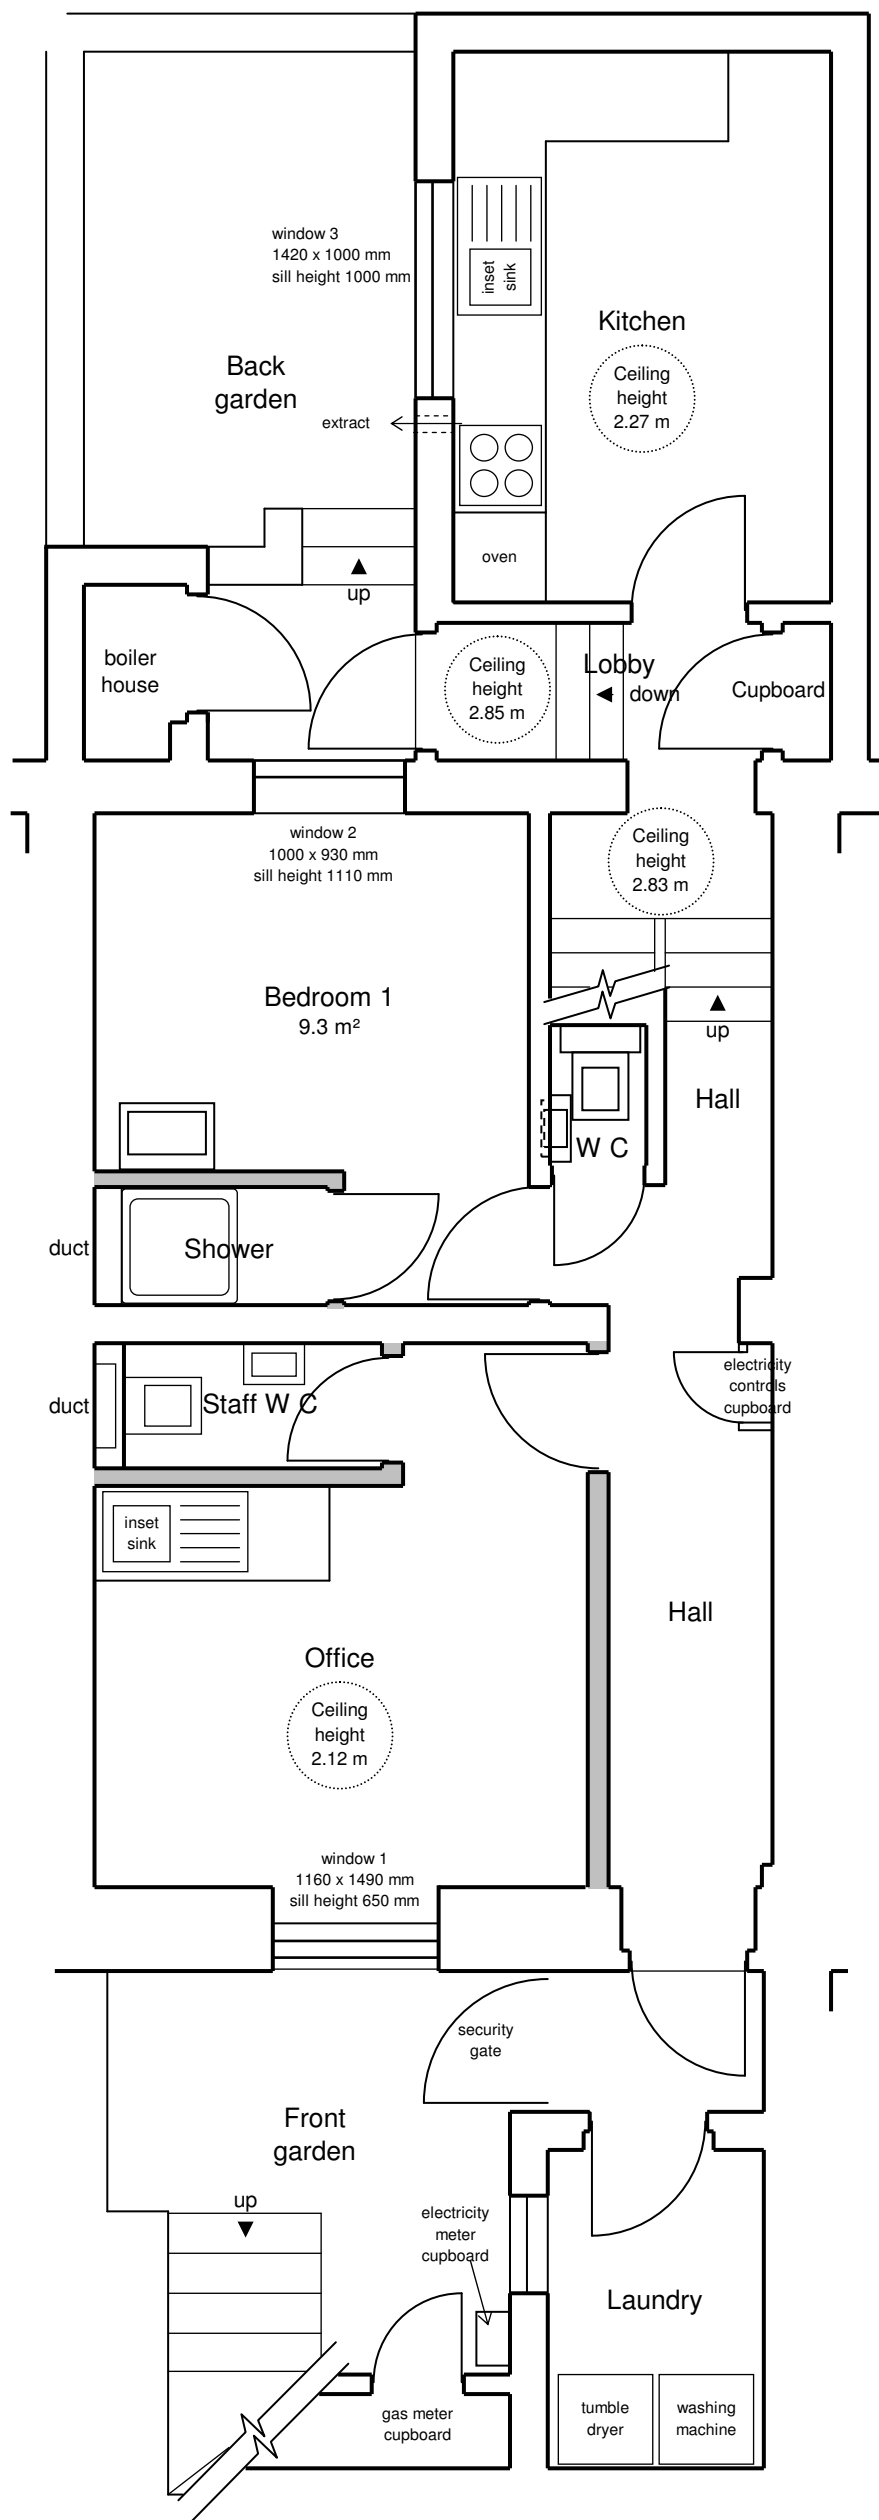


BASEMENT

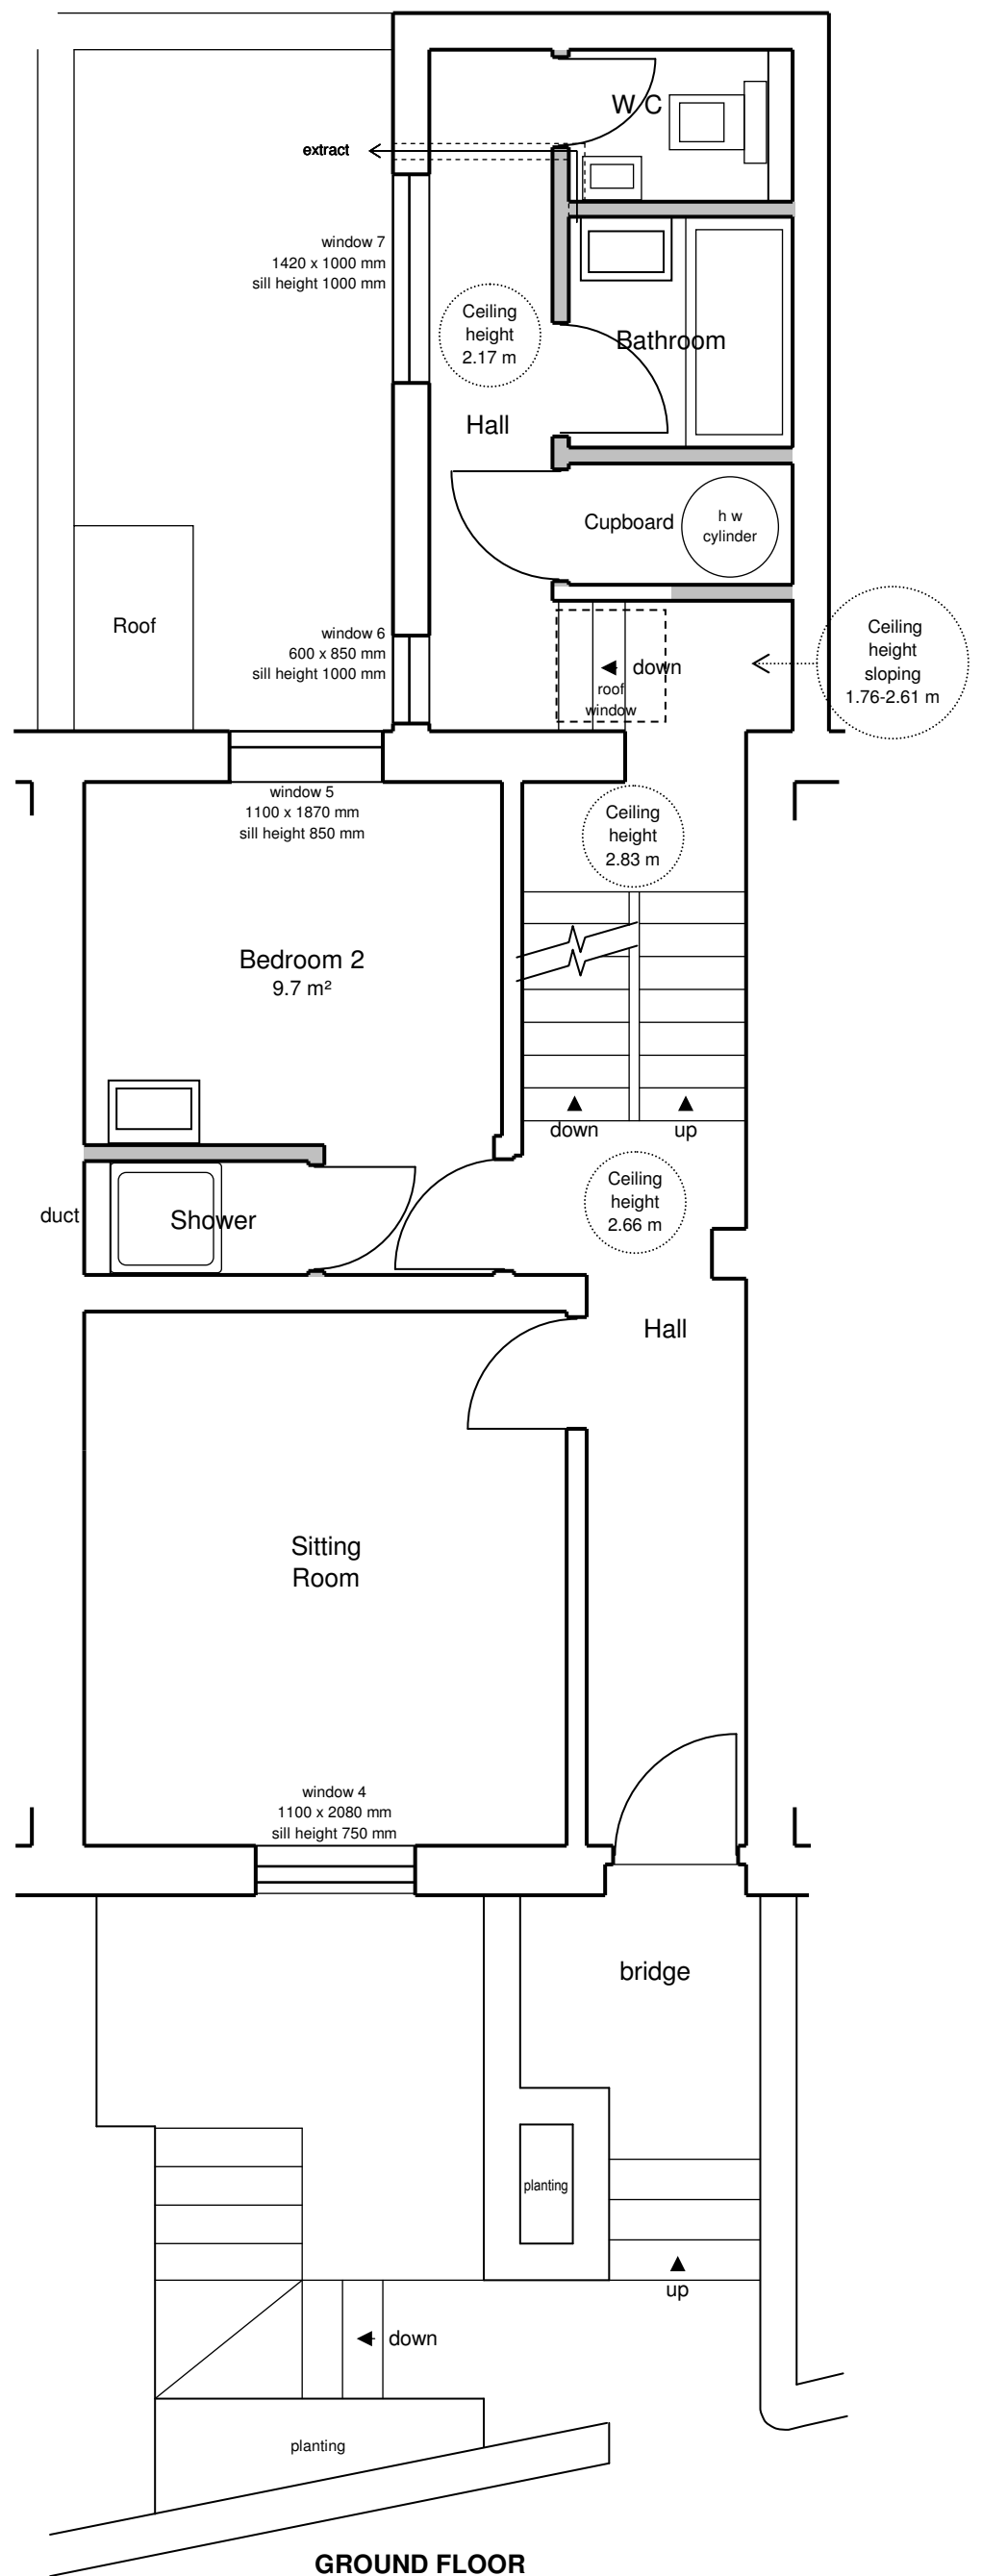

GROUND FLOOR

New partitions marked thus 

Bedroom floor areas include area of shower (approx 1.4 m²)

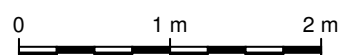

**Consul Chartered Surveyors, Trinity House, Heather Park Drive,
Wembley, Middx HA0 1SU Tel 020 8795 1094 Fax 020 8795 4990**

119 St. Pancras Way, London NW1 0RD

Project Ref : 452/01/SM

PROPOSED PLANS - BASEMENT and GROUND FLOOR

Scale: 1:50

September 2006

Dwg 11