



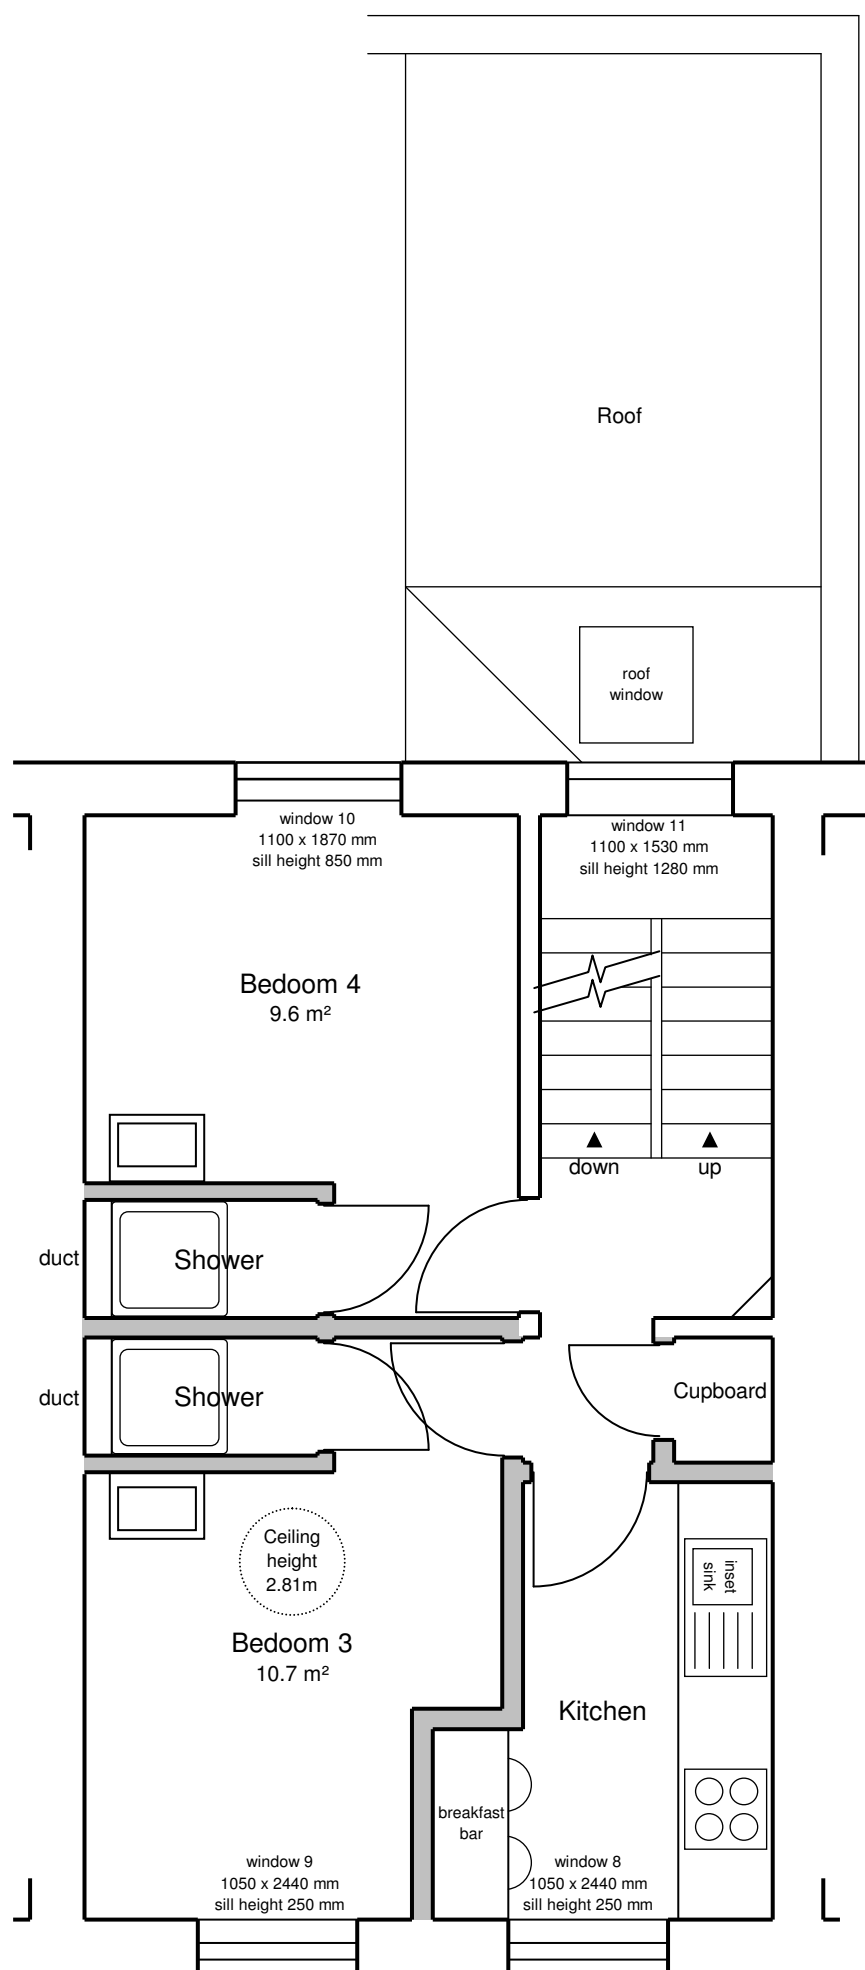


FIRST FLOOR

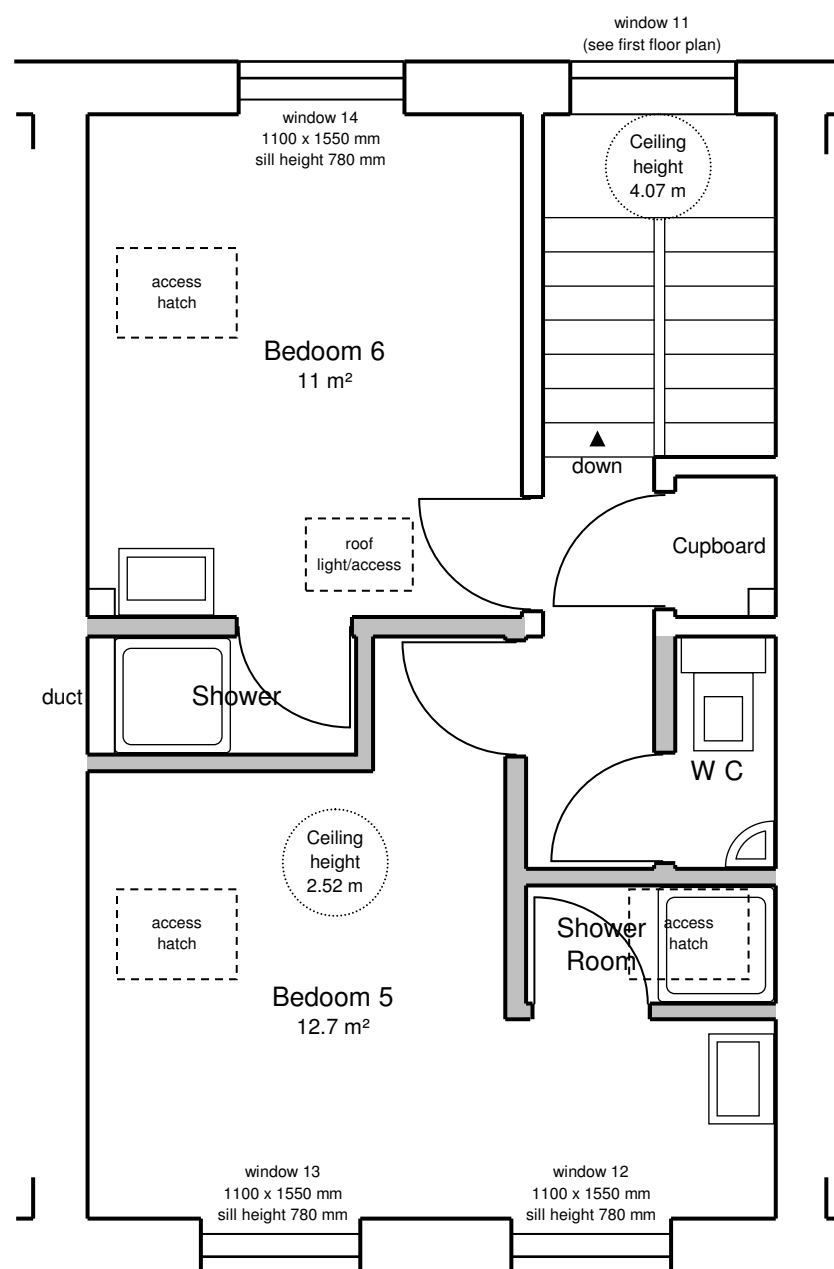

SECOND FLOOR

New partitions marked thus 

Bedroom floor areas include area of shower (approx 1.4 m²)

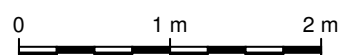

Consul Chartered Surveyors, Trinity House, Heather Park Drive,
Wembley, Middx HA0 1SU Tel 020 8795 1094 Fax 020 8795 4990

119 St. Pancras Way, London NW1 0RD

Project Ref : 452/01/SM

PROPOSED PLANS - FIRST FLOOR and SECOND FLOOR

Scale: 1:50

September 2006

Dwg 12