



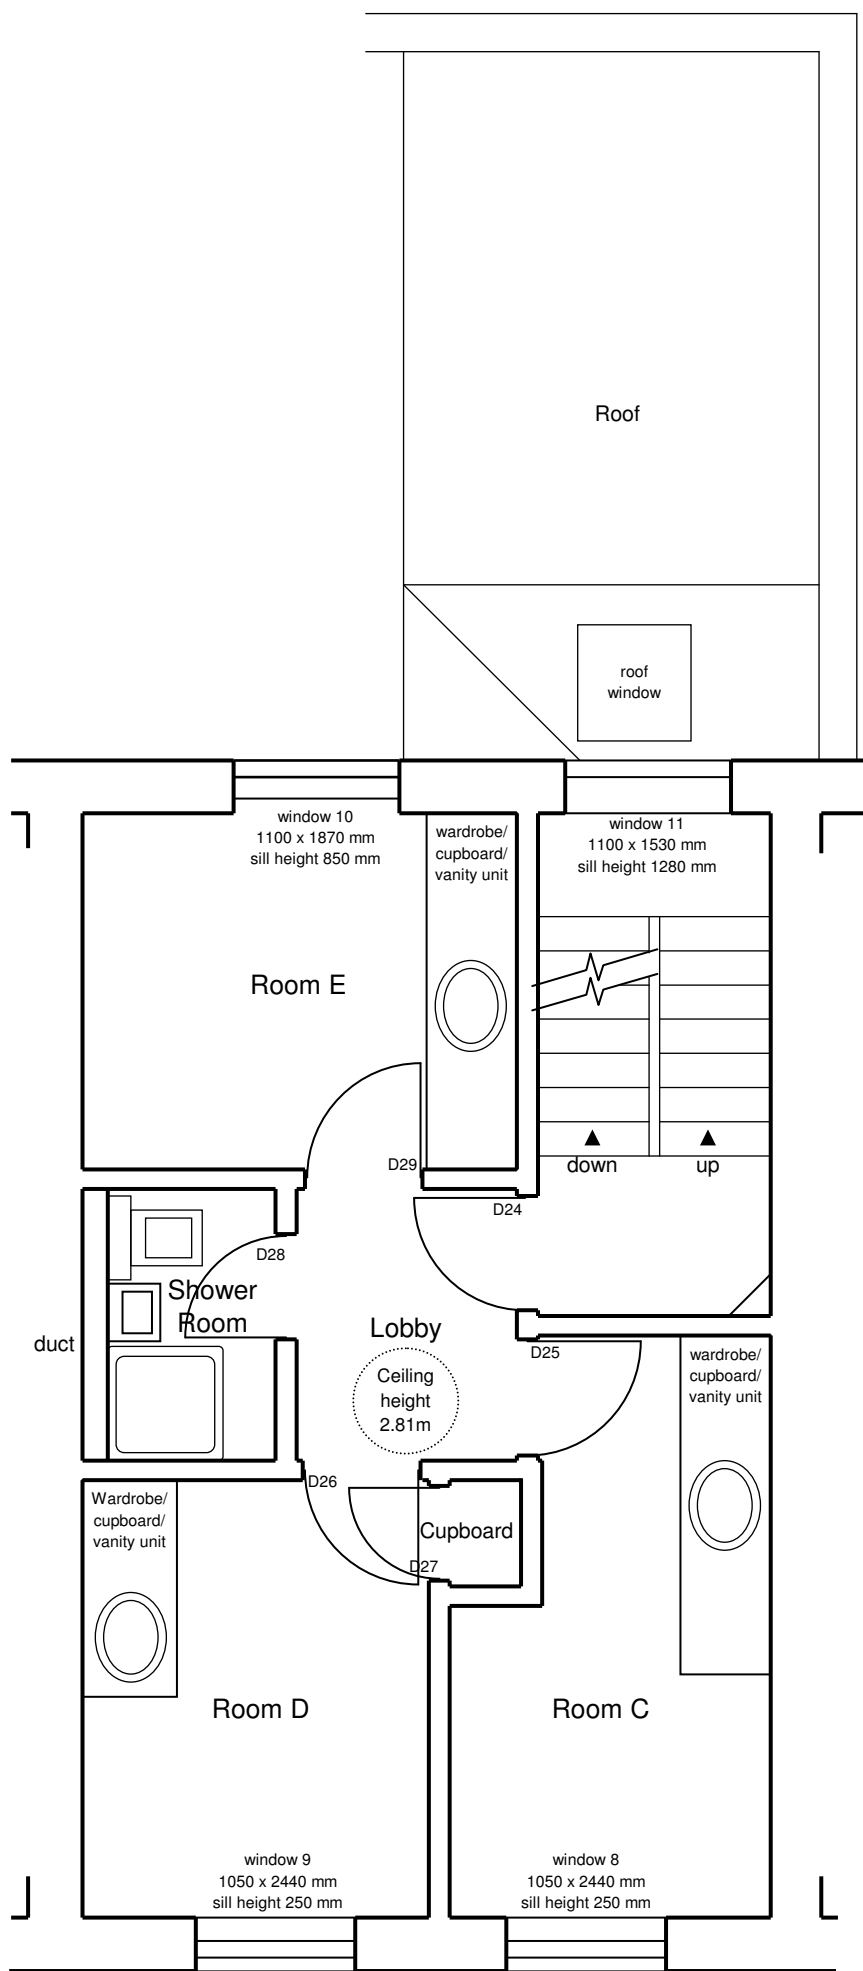

FIRST FLOOR

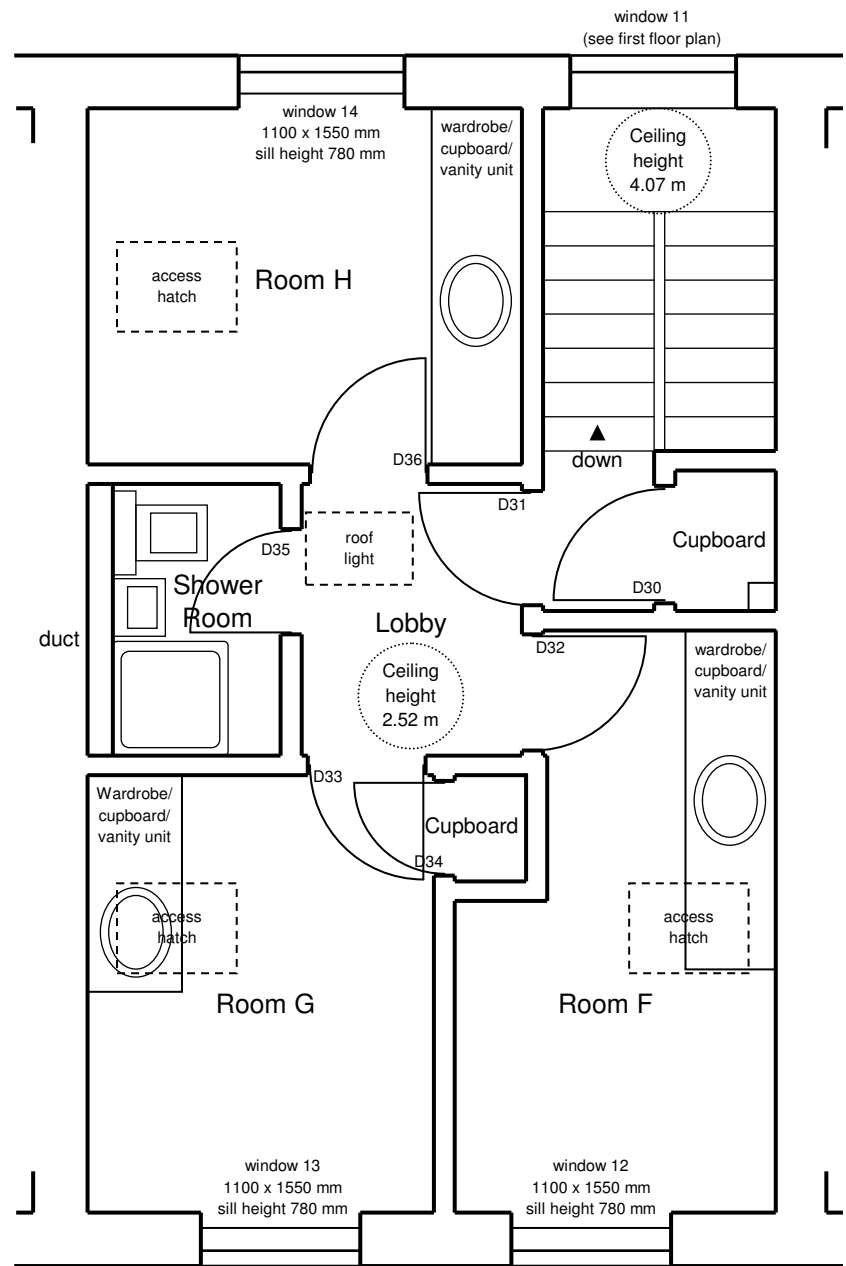


SECOND FLOOR

Consul Chartered Surveyors, Trinity House, Heather Park Drive,
Wembley, Middx HA0 1SU Tel 020 8795 1094 Fax 020 8795 4990

119 St. Pancras Way, London NW1 0RD

Project Ref : 452/01/SM

EXISTING PLANS - FIRST FLOOR and SECOND FLOOR

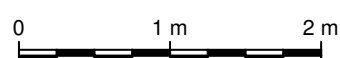

Scale: 1:50

December 2001

Dwg 02