


FIRST

NO.	DATE	DESCRIPTION
1	15/10/99	AS BUILT RECORD
2	15/10/99	FOR CONSTRUCTION
3	15/10/99	FOR TENDER
4	15/10/99	INFORMATION

1:200 - When subject to a revised site survey and confirmation from 08/12/2000
 1:200 - All measurements to be checked on site. Do not issue. All drawings copyright © The ACACIA GROUP

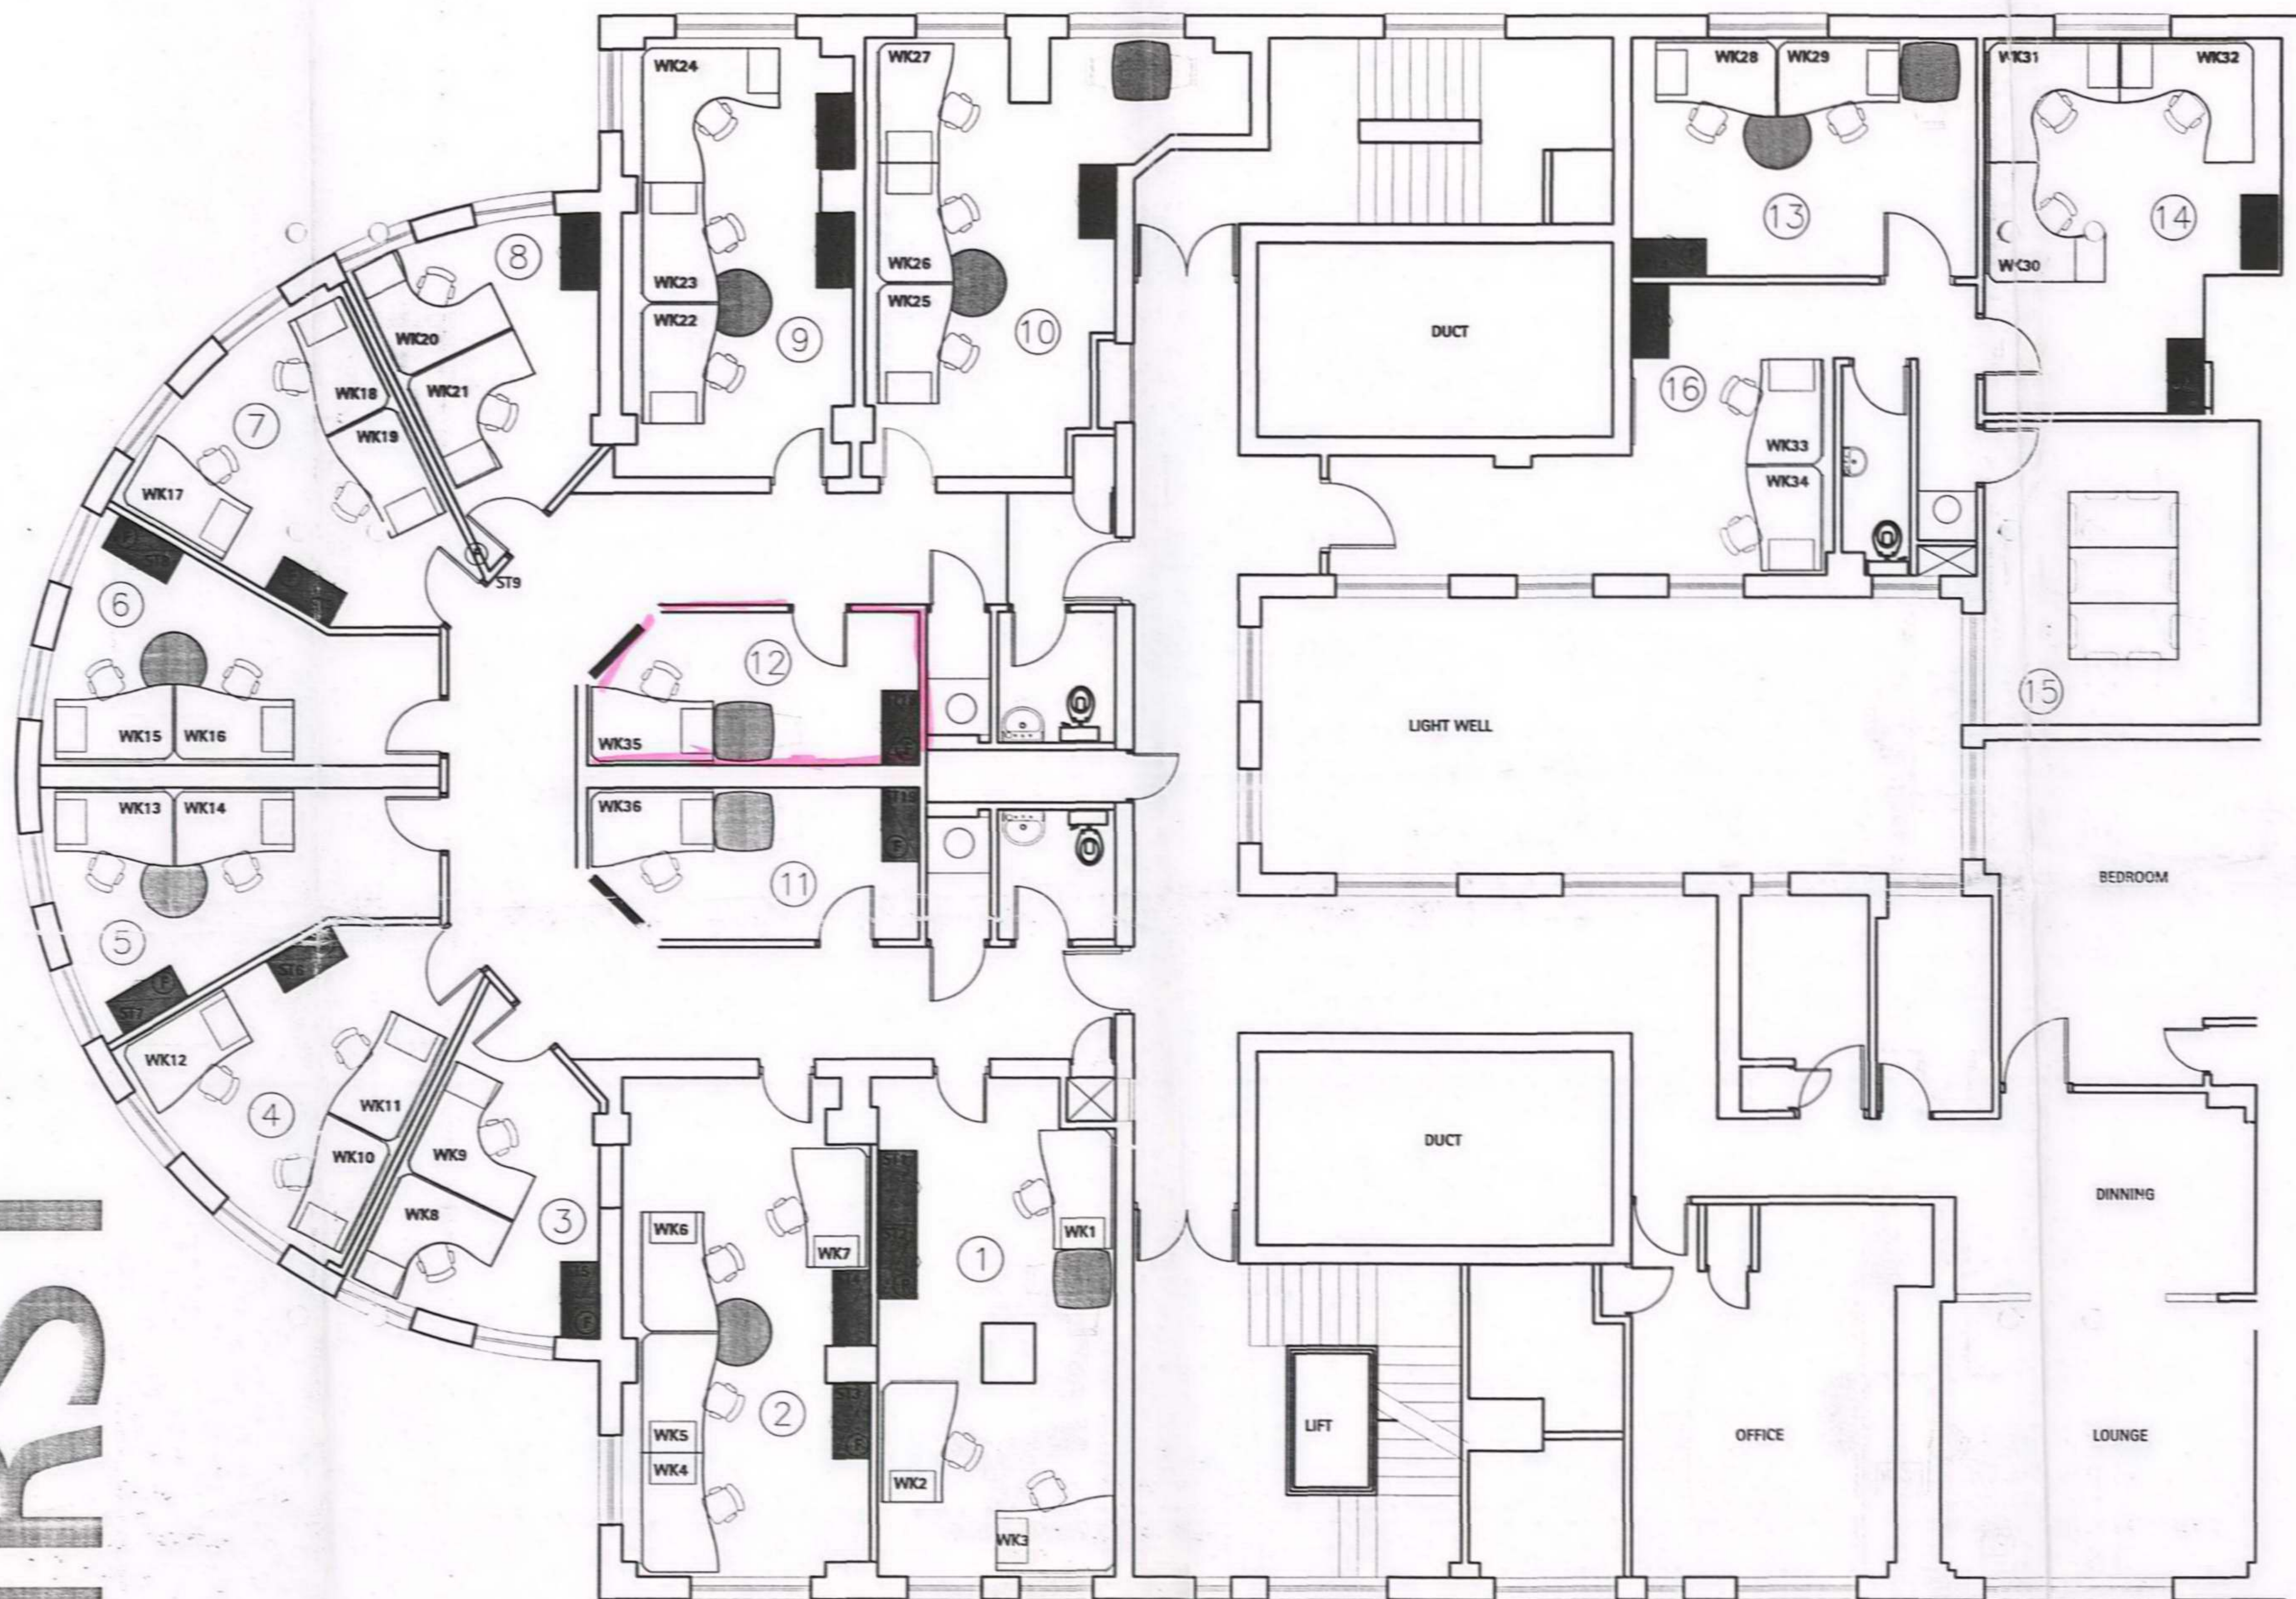

The ACACIA GROUP

- ☐ DESKTOP : FINISHED IN BEECH
- ☐ STORAGE @ CEILING HEIGHT
- ☐ STORAGE @ 1065 mm HIGH
- ☐ MOBILE ELEMENT / FABRIC
- ☐ COUNTER ELEMENT / FABRIC
- ☐ PRINTER
- ☐ FAX
- ☐ WK WORK STATION NUMBERS
- ☐ ST1 STORAGE UNIT NUMBERS
- ☐ F FRIDGE UNIT

REV A: 01/11/99: AMENDS TO PLAN: VS
 REV B: 06/11/99: AMENDS TO PLAN: VS
 REV C: 15/11/99: AMENDS TO PLAN: VS
 REV D: 25/11/99: NOTES ADDED: SM
 REV E: 01/12/99: REV FROM SURVEY: SM
 REV F: 15/12/99: REV ARCHITECT'S DRAW: SM
 REV G: 14/12/99: MINOR AMENDS TO FURN: VS

THE ACACIA GROUP

WARREN COURT
 EUSTON ROAD
 LONDON

FURNITURE ARRANGEMENT DRAWING

P/213/01/PL/300

FIRST

15/10/99

1:50 @ A1

SM

The ORCHARD Group

THE ORCHARD GROUP
 SWAN HOUSE, 81 BELTUE ROAD
 LONDON W14 0BP
 TEL 020 7 402 0055 FAX 020 7 371 3113
 WWW.ORCHARD-GROUP.CO.UK