


Proposed Work Flat 2, 66 Aberdare Gardens, London, NW6 3AD

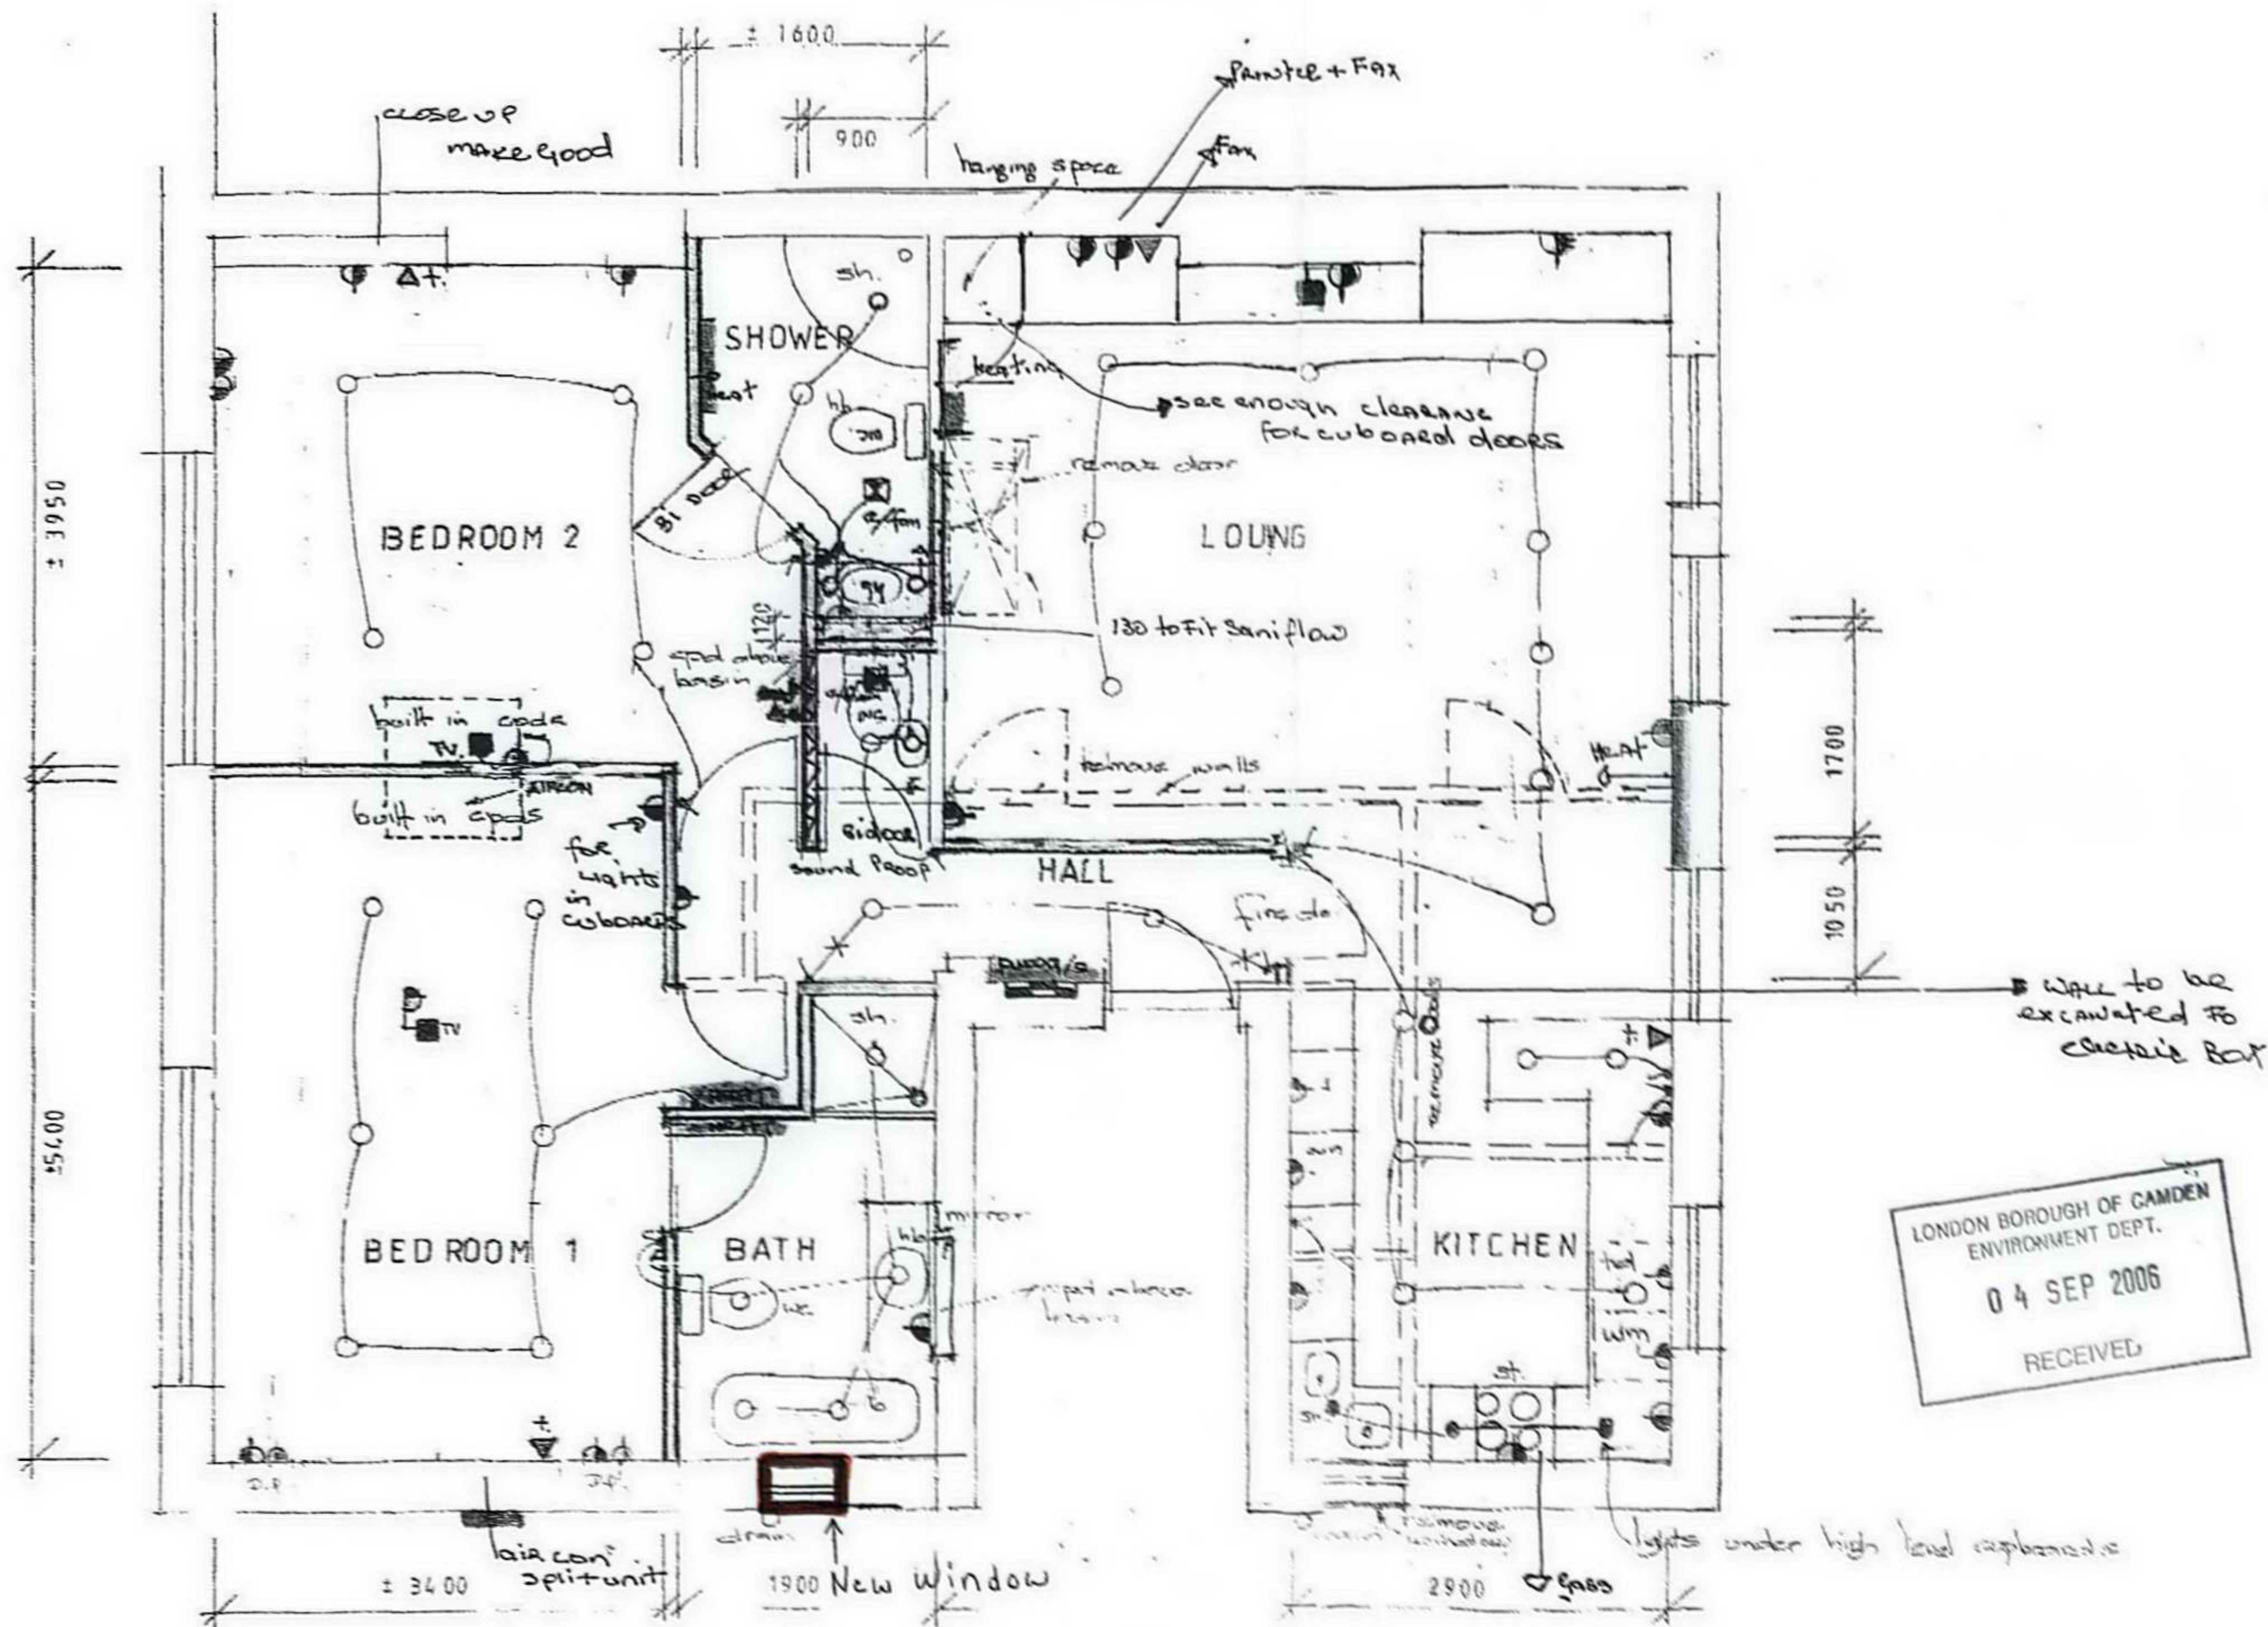

TONY CRAKE ARCHITECT
 14 OOSTERLAND STREET - PAARI
 TEL : 021 565 0400
 FAX : 0866 726 832
 e mail : ccrake@mvweb.co.uk

Signatures:

Owner:

Architect:

OWNER:

MS.A.CLINE

PROJECT:

PROPOSED ALTERATIONS
 TO APARTMENT
 ABERDARE GARDENS
 SOUTH HAMPSHIRE

DRAWING:

**REVISED
 PLAN**

Scale: 1:50
 Date: 27.01.06
 Drawn by: TC

REVISIONS:

REV A - 25 MAR 2006

Drawing No. AC/02

LONDON BOROUGH OF CAMDEN
 ENVIRONMENT DEPT.
 04 SEP 2006
 RECEIVED