



Do not scale !
 Verify all dimensions on site before
 commencing any work or preparing
 shop drawings !
 Report any error or omission to
 the Contract Administrator before
 proceeding !

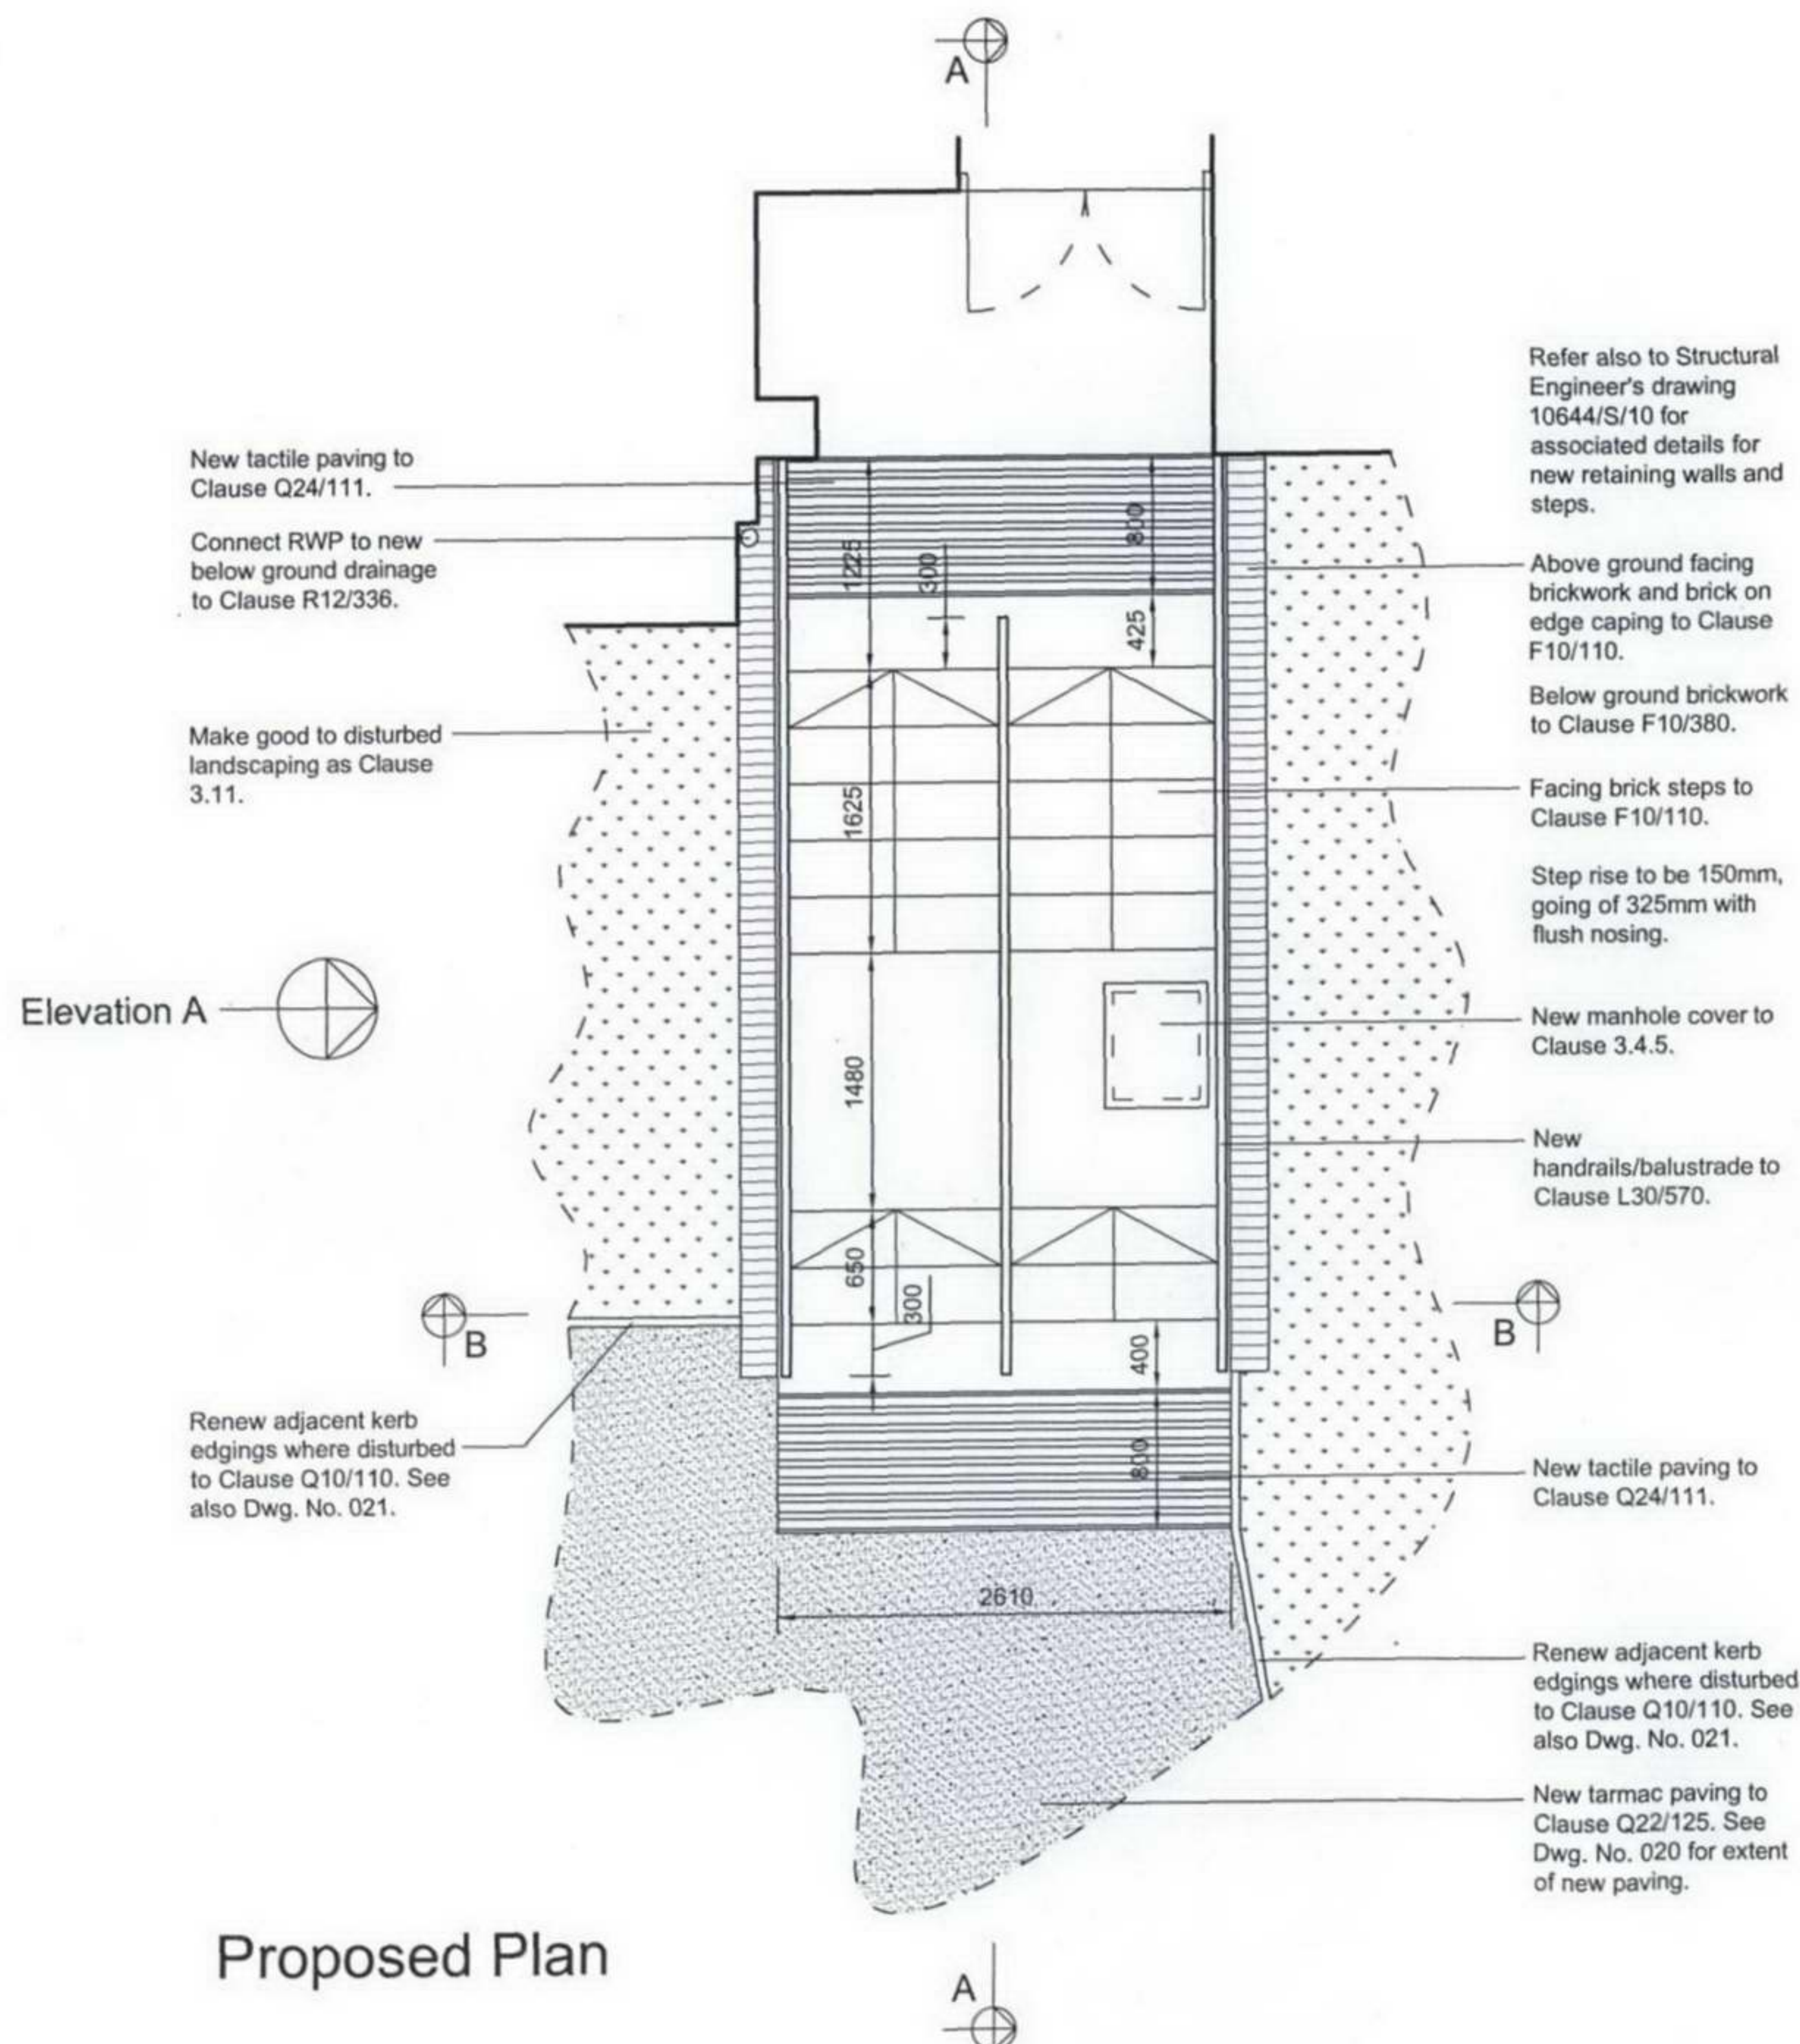


Proposed Plan

RECEIVED
 - 1 SEP 2006


Rev.	Revision Description	Date
<div> <div> <p>THE FULKERS CONSULTANCY LIMITED</p> </div> <div> <p>57 Windmill Street Gravesend Kent DA12 1BB Tel: 01474 369175 Fax: 01474 360115 email: info@fulkers.co.uk www.fulkers.co.uk</p> </div> </div>		
<p>Client Name Kings College London</p>		
<p>Project Hampstead Halls of Residence External Stair DDA Improvement Works</p>		
<p>Drawing Title Step 1 Proposed Plan</p>		
Scale	1:50@A3	Date June 2006
Drawn by	ACW	Checked RDF
<p>Project no. 06/235</p>		
Drawing no.	011	Rev no.

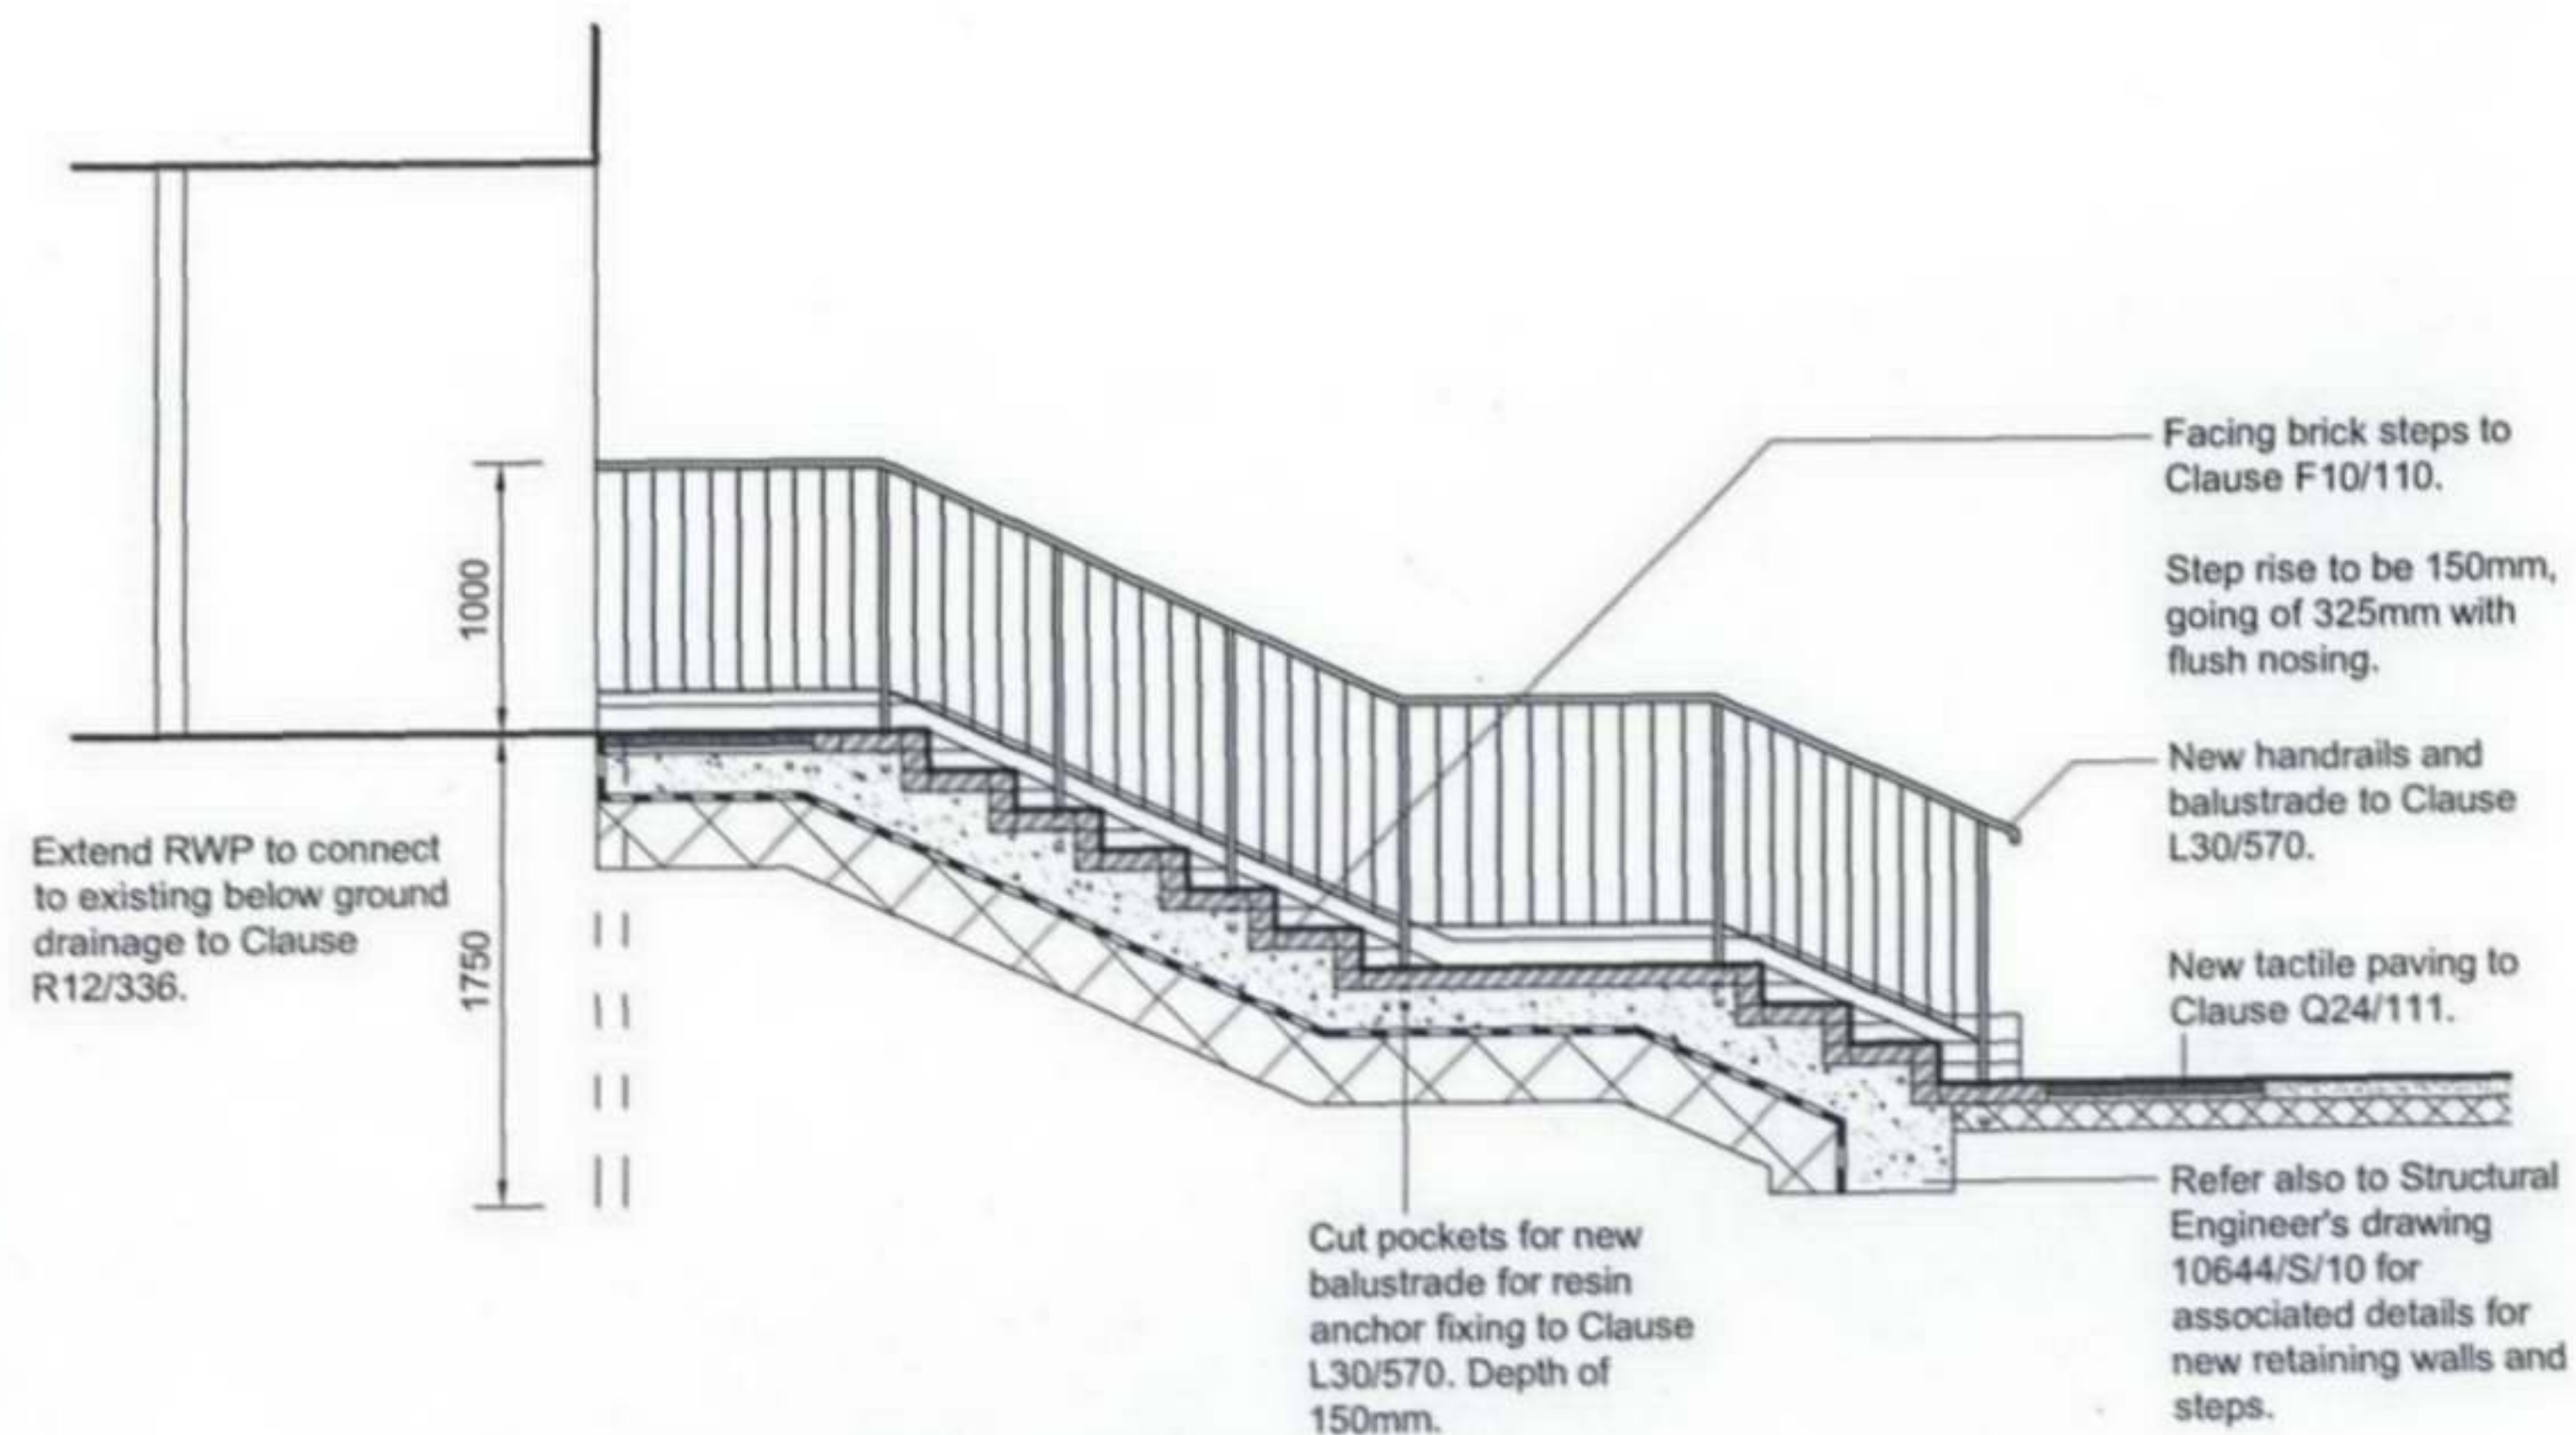

Proposed Section A-A

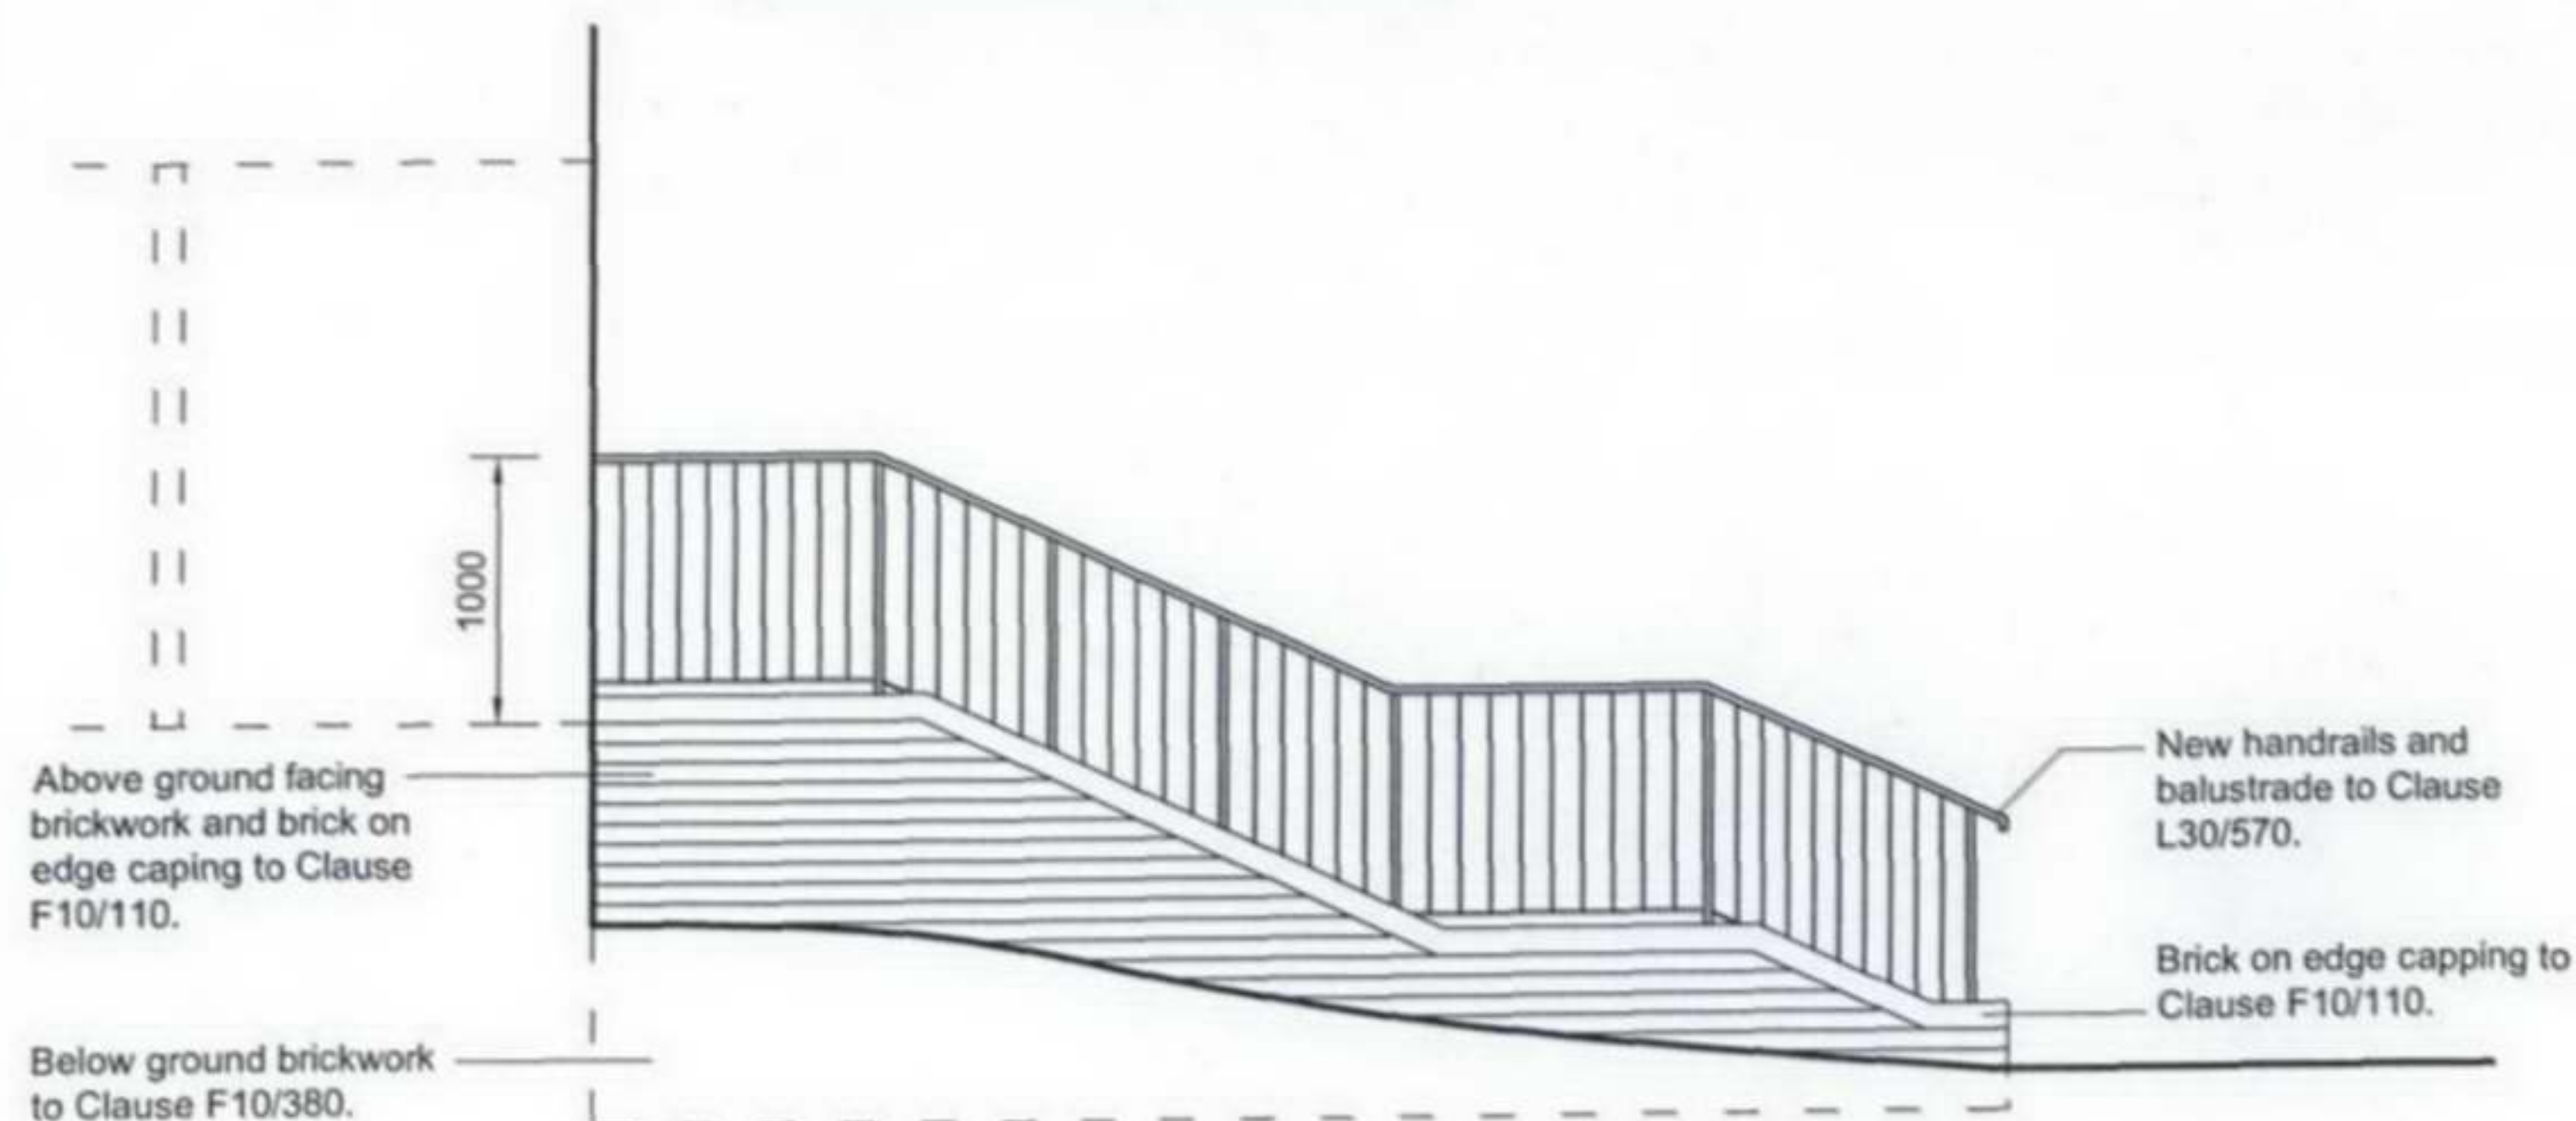

Proposed Elevation A

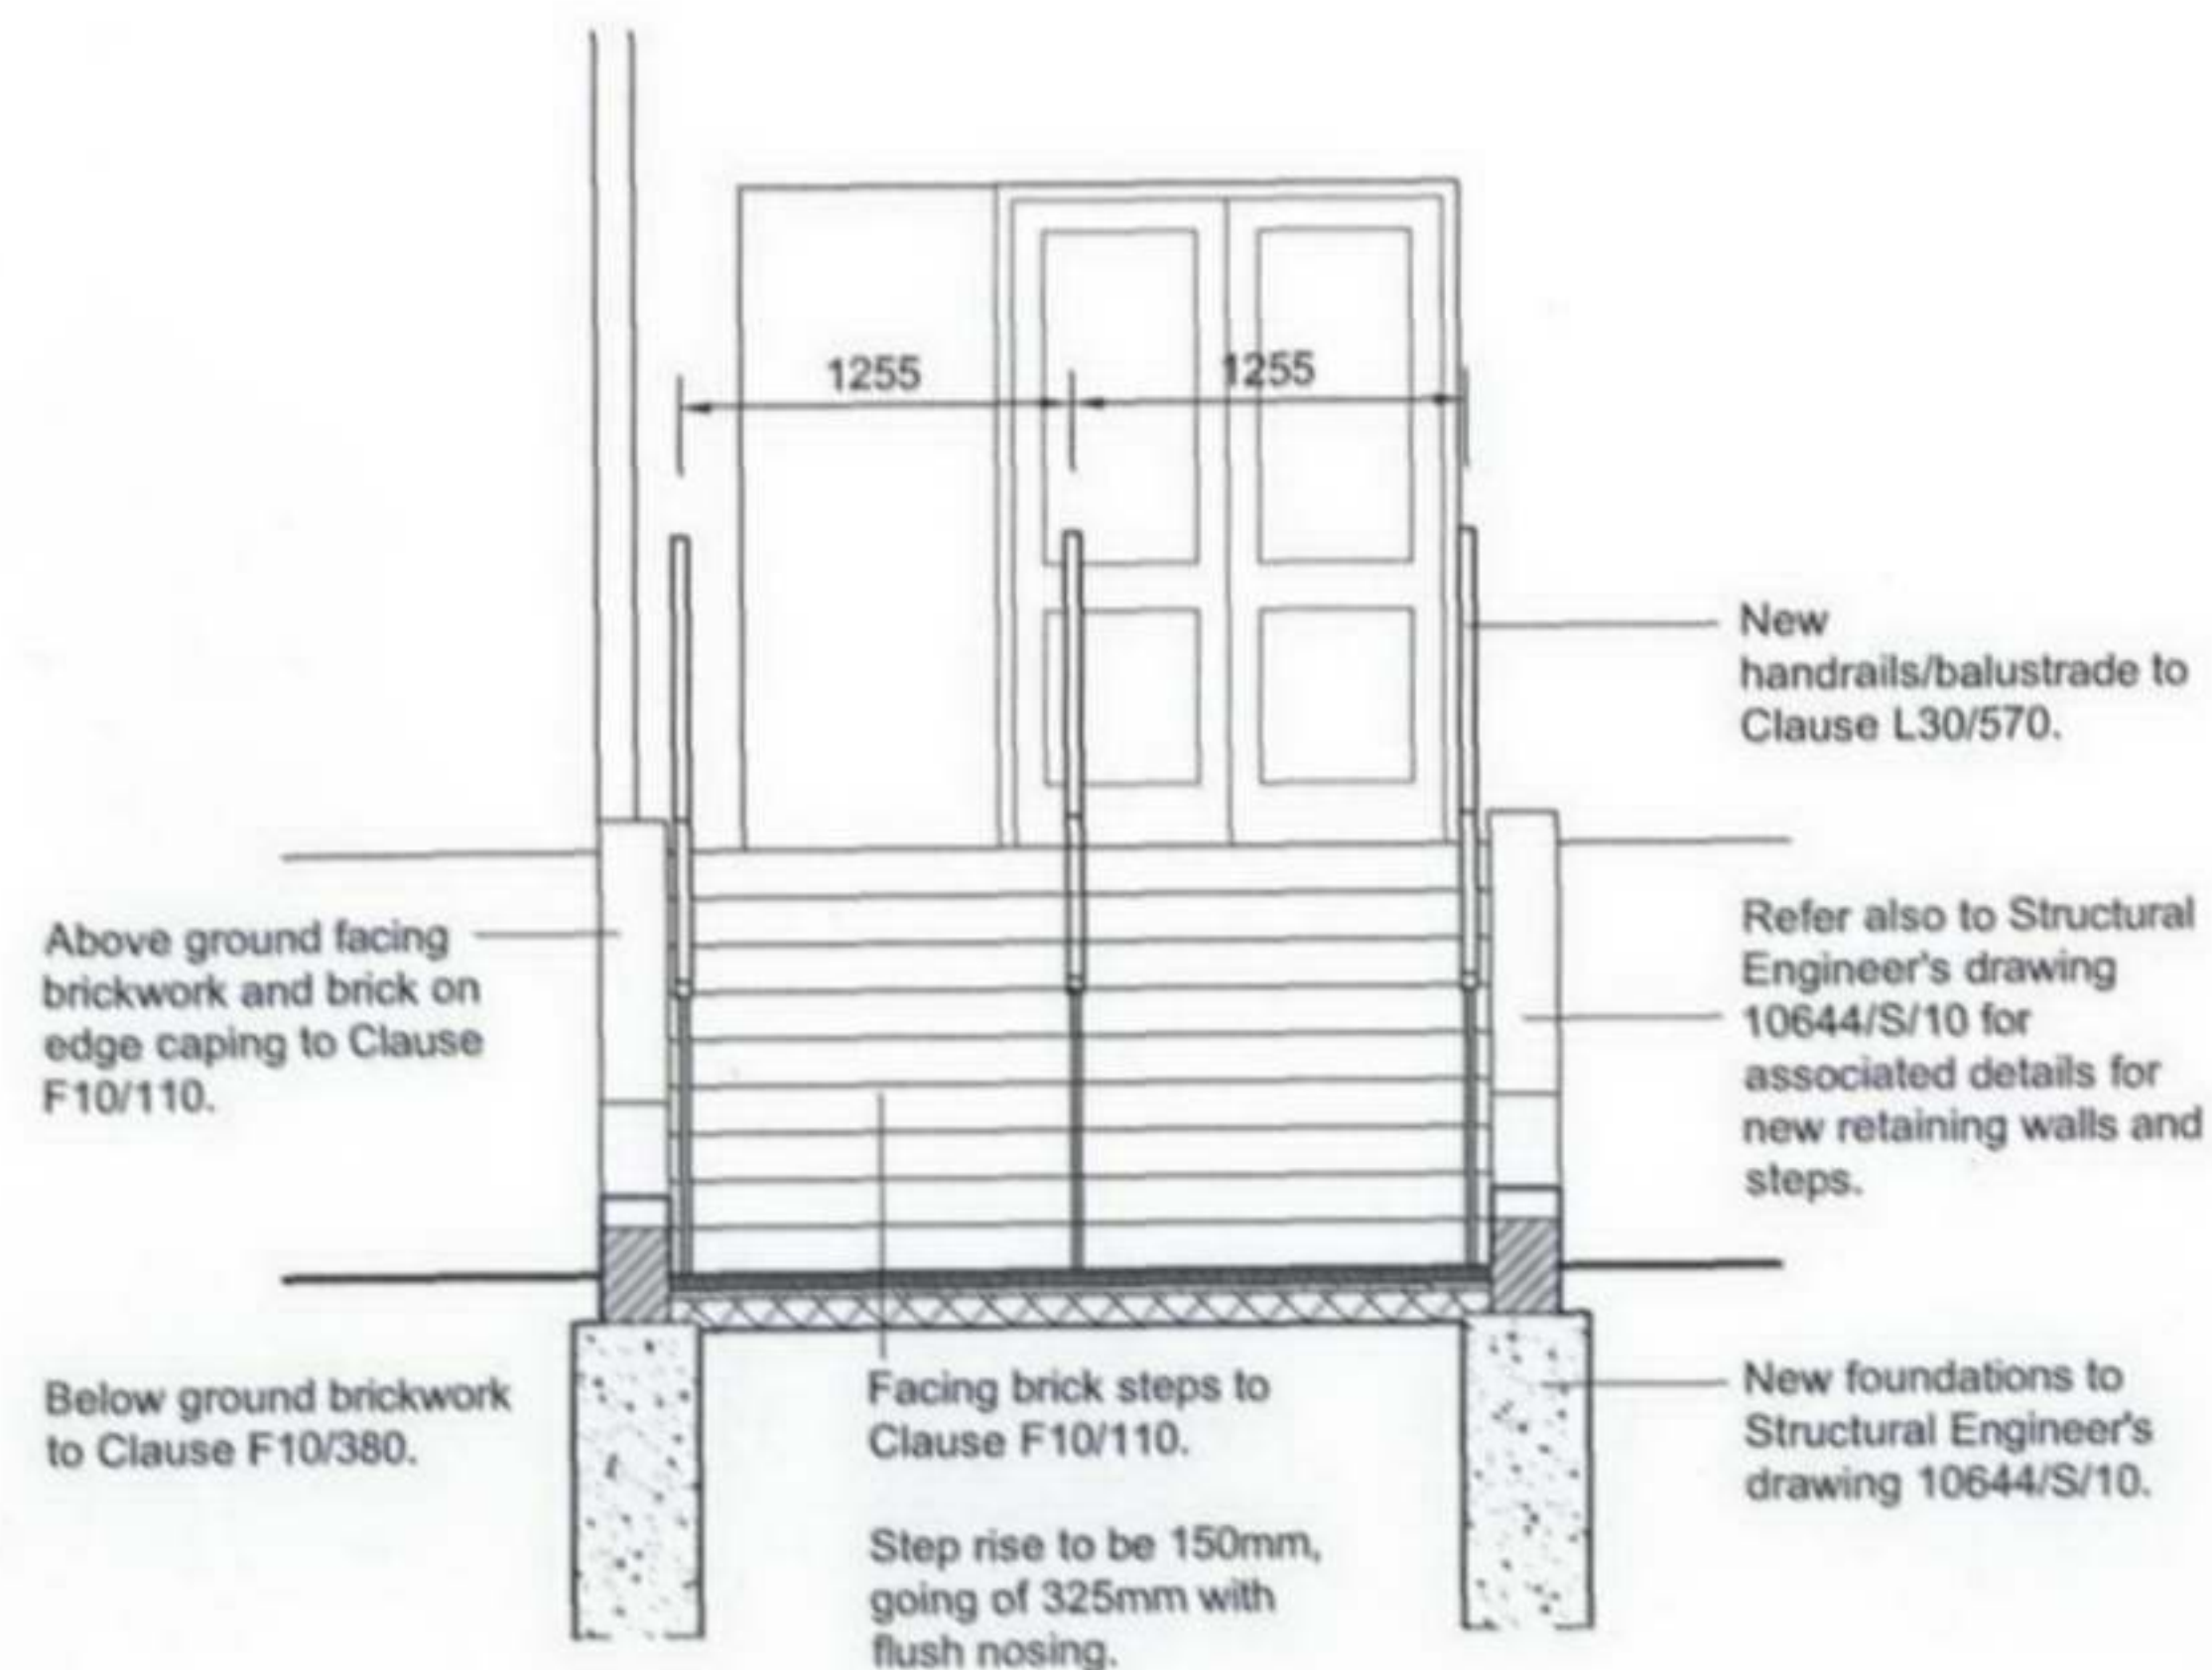

Proposed Section B-B

Do not scale !
Verify all dimensions on site before commencing any work or preparing shop drawings !
Report any error or omission to the Contract Administrator before proceeding !



Rev.	Revision Description	Date
<div> <div> <p>THE FULKER CONSULTANCY LIMITED</p> <p>57 Windmill Street Gravesend Kent DA12 1BB Tel: 01474 369175 Fax: 01474 360115 email: info@fulkers.co.uk www.fulkers.co.uk</p> </div> <div> <p>Client Name Kings College London</p> <p>Project Hampstead Halls of Residence External Stair DDA Improvement Works</p> <p>Drawing Title Step 1 Proposed Elevation & Section</p> <p>Scales 1:50@A3</p> <p>Drawn by ACW</p> <p>Project no. 06/</p> <p>Drawing no. 012</p> </div> <div> <p>Date June 2006</p> <p>Checked RDF</p> <p>Rev no.</p> </div> </div>		