


2/5

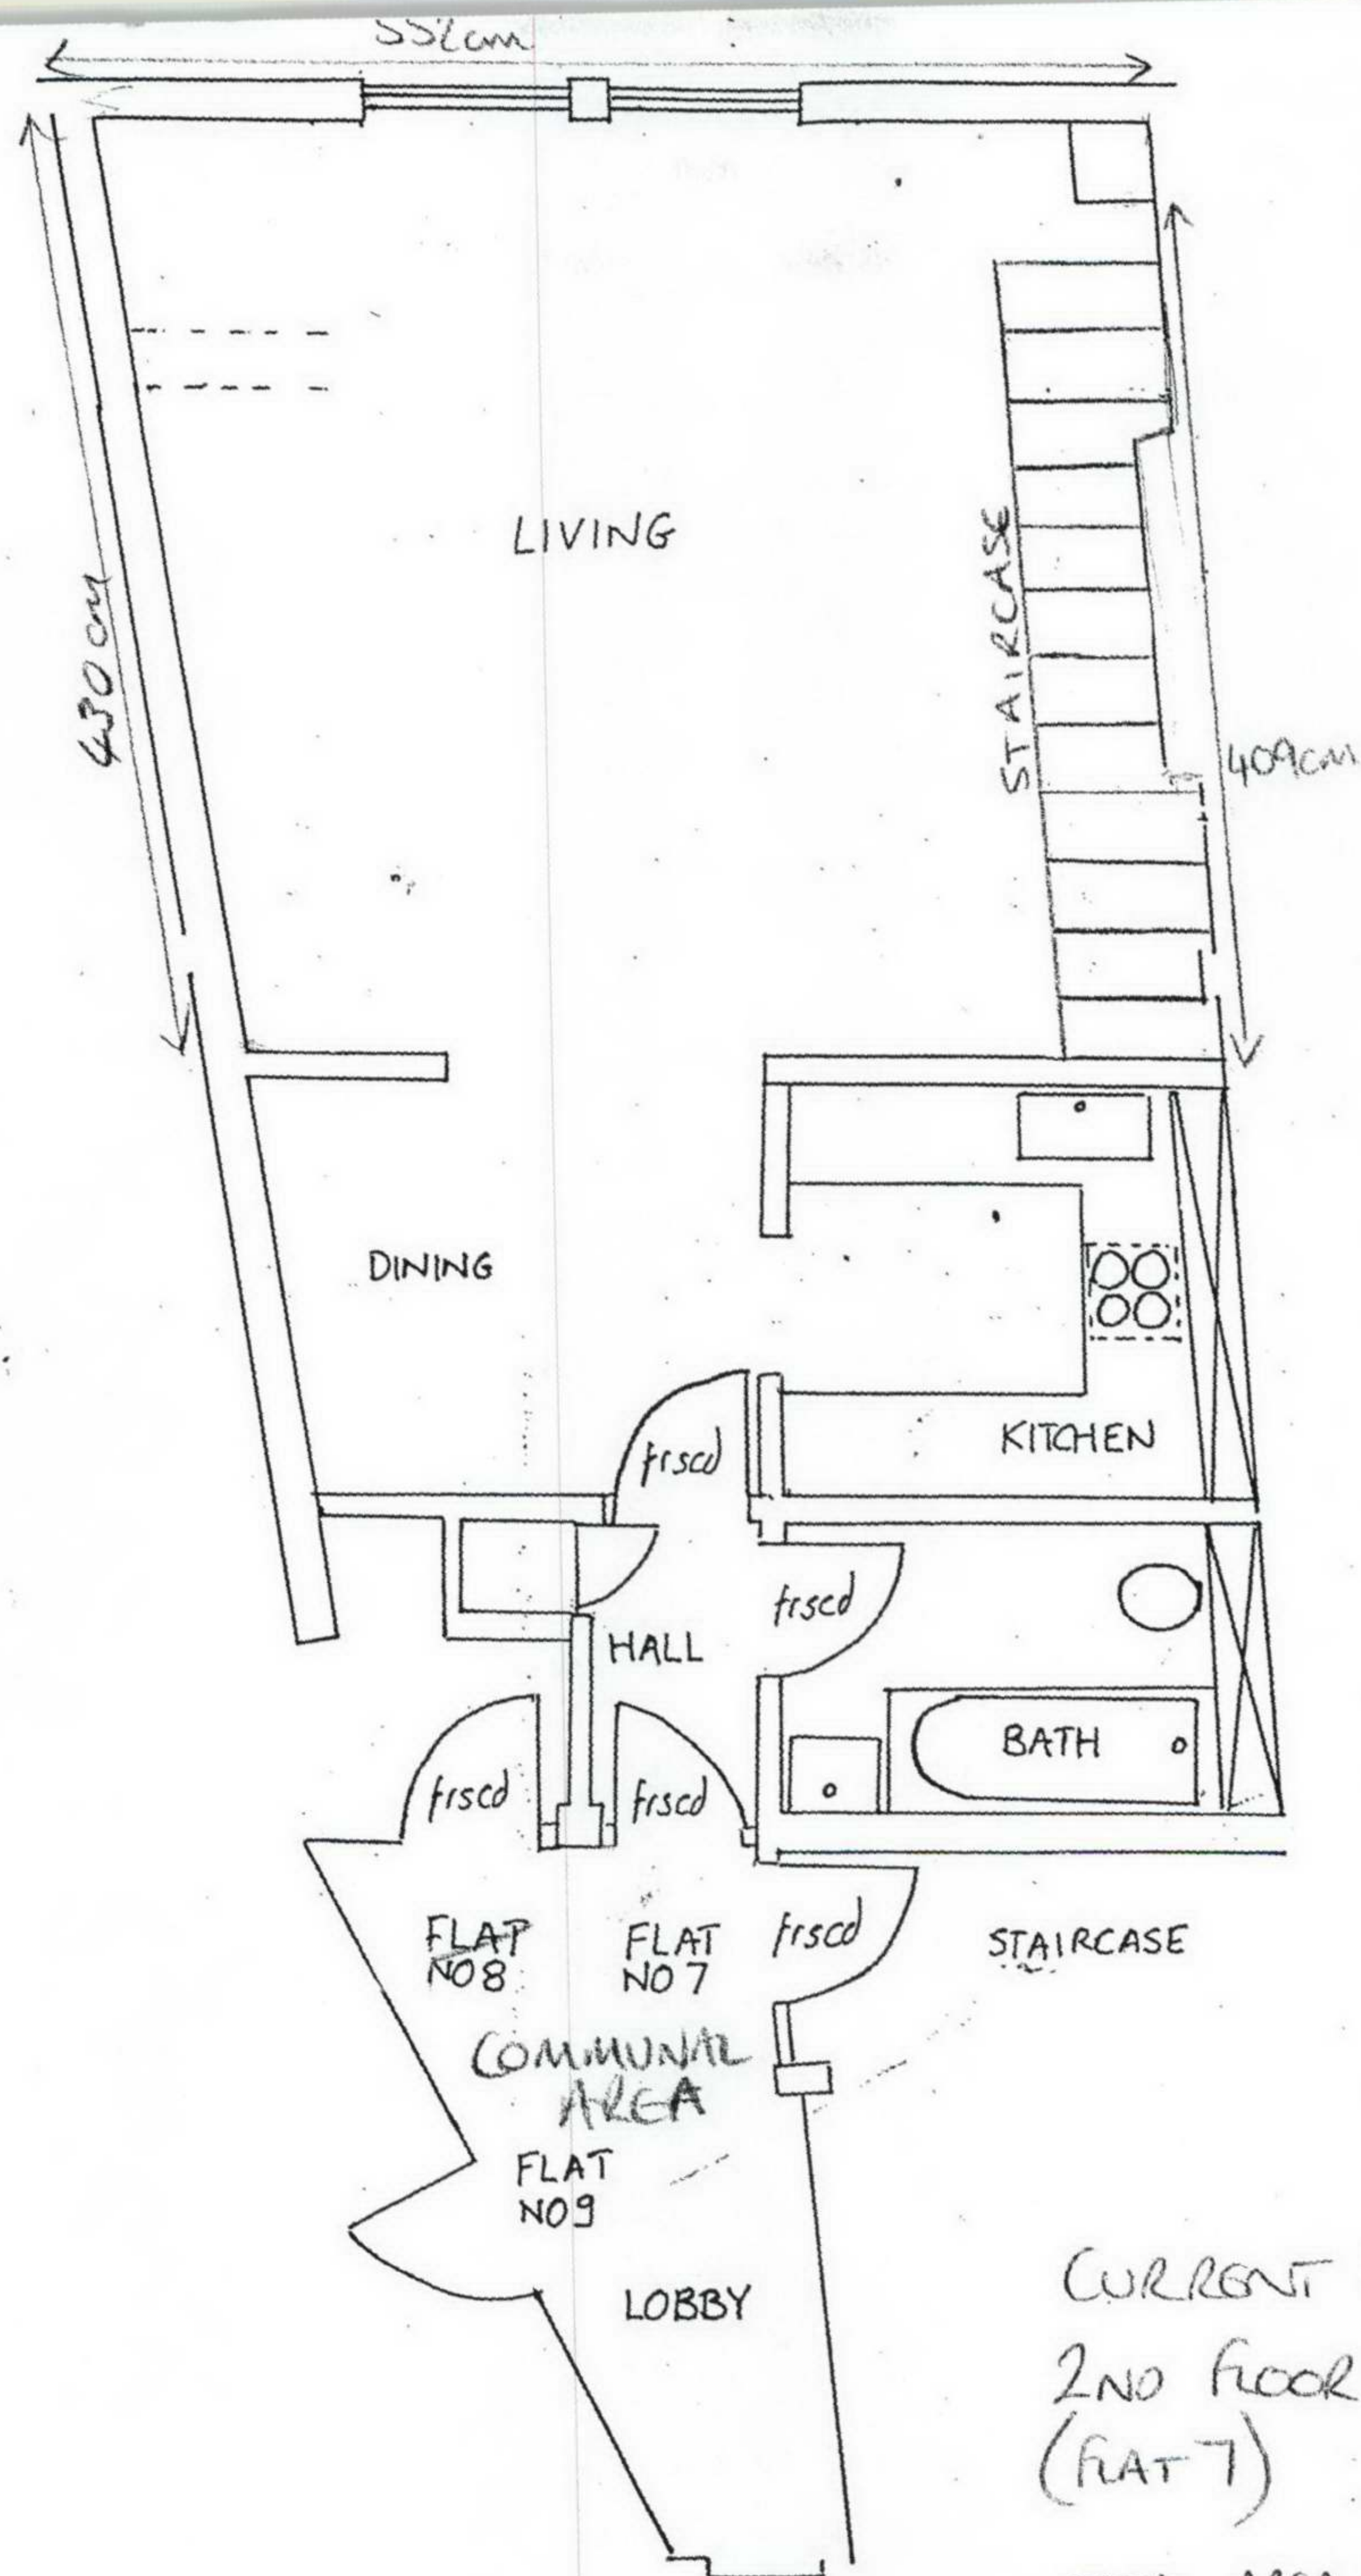


Scale
1:50

CURRENT LAYOUT
2ND FLOOR
(FLAT 7)

TOTAL AREA 45.8m²

3/5

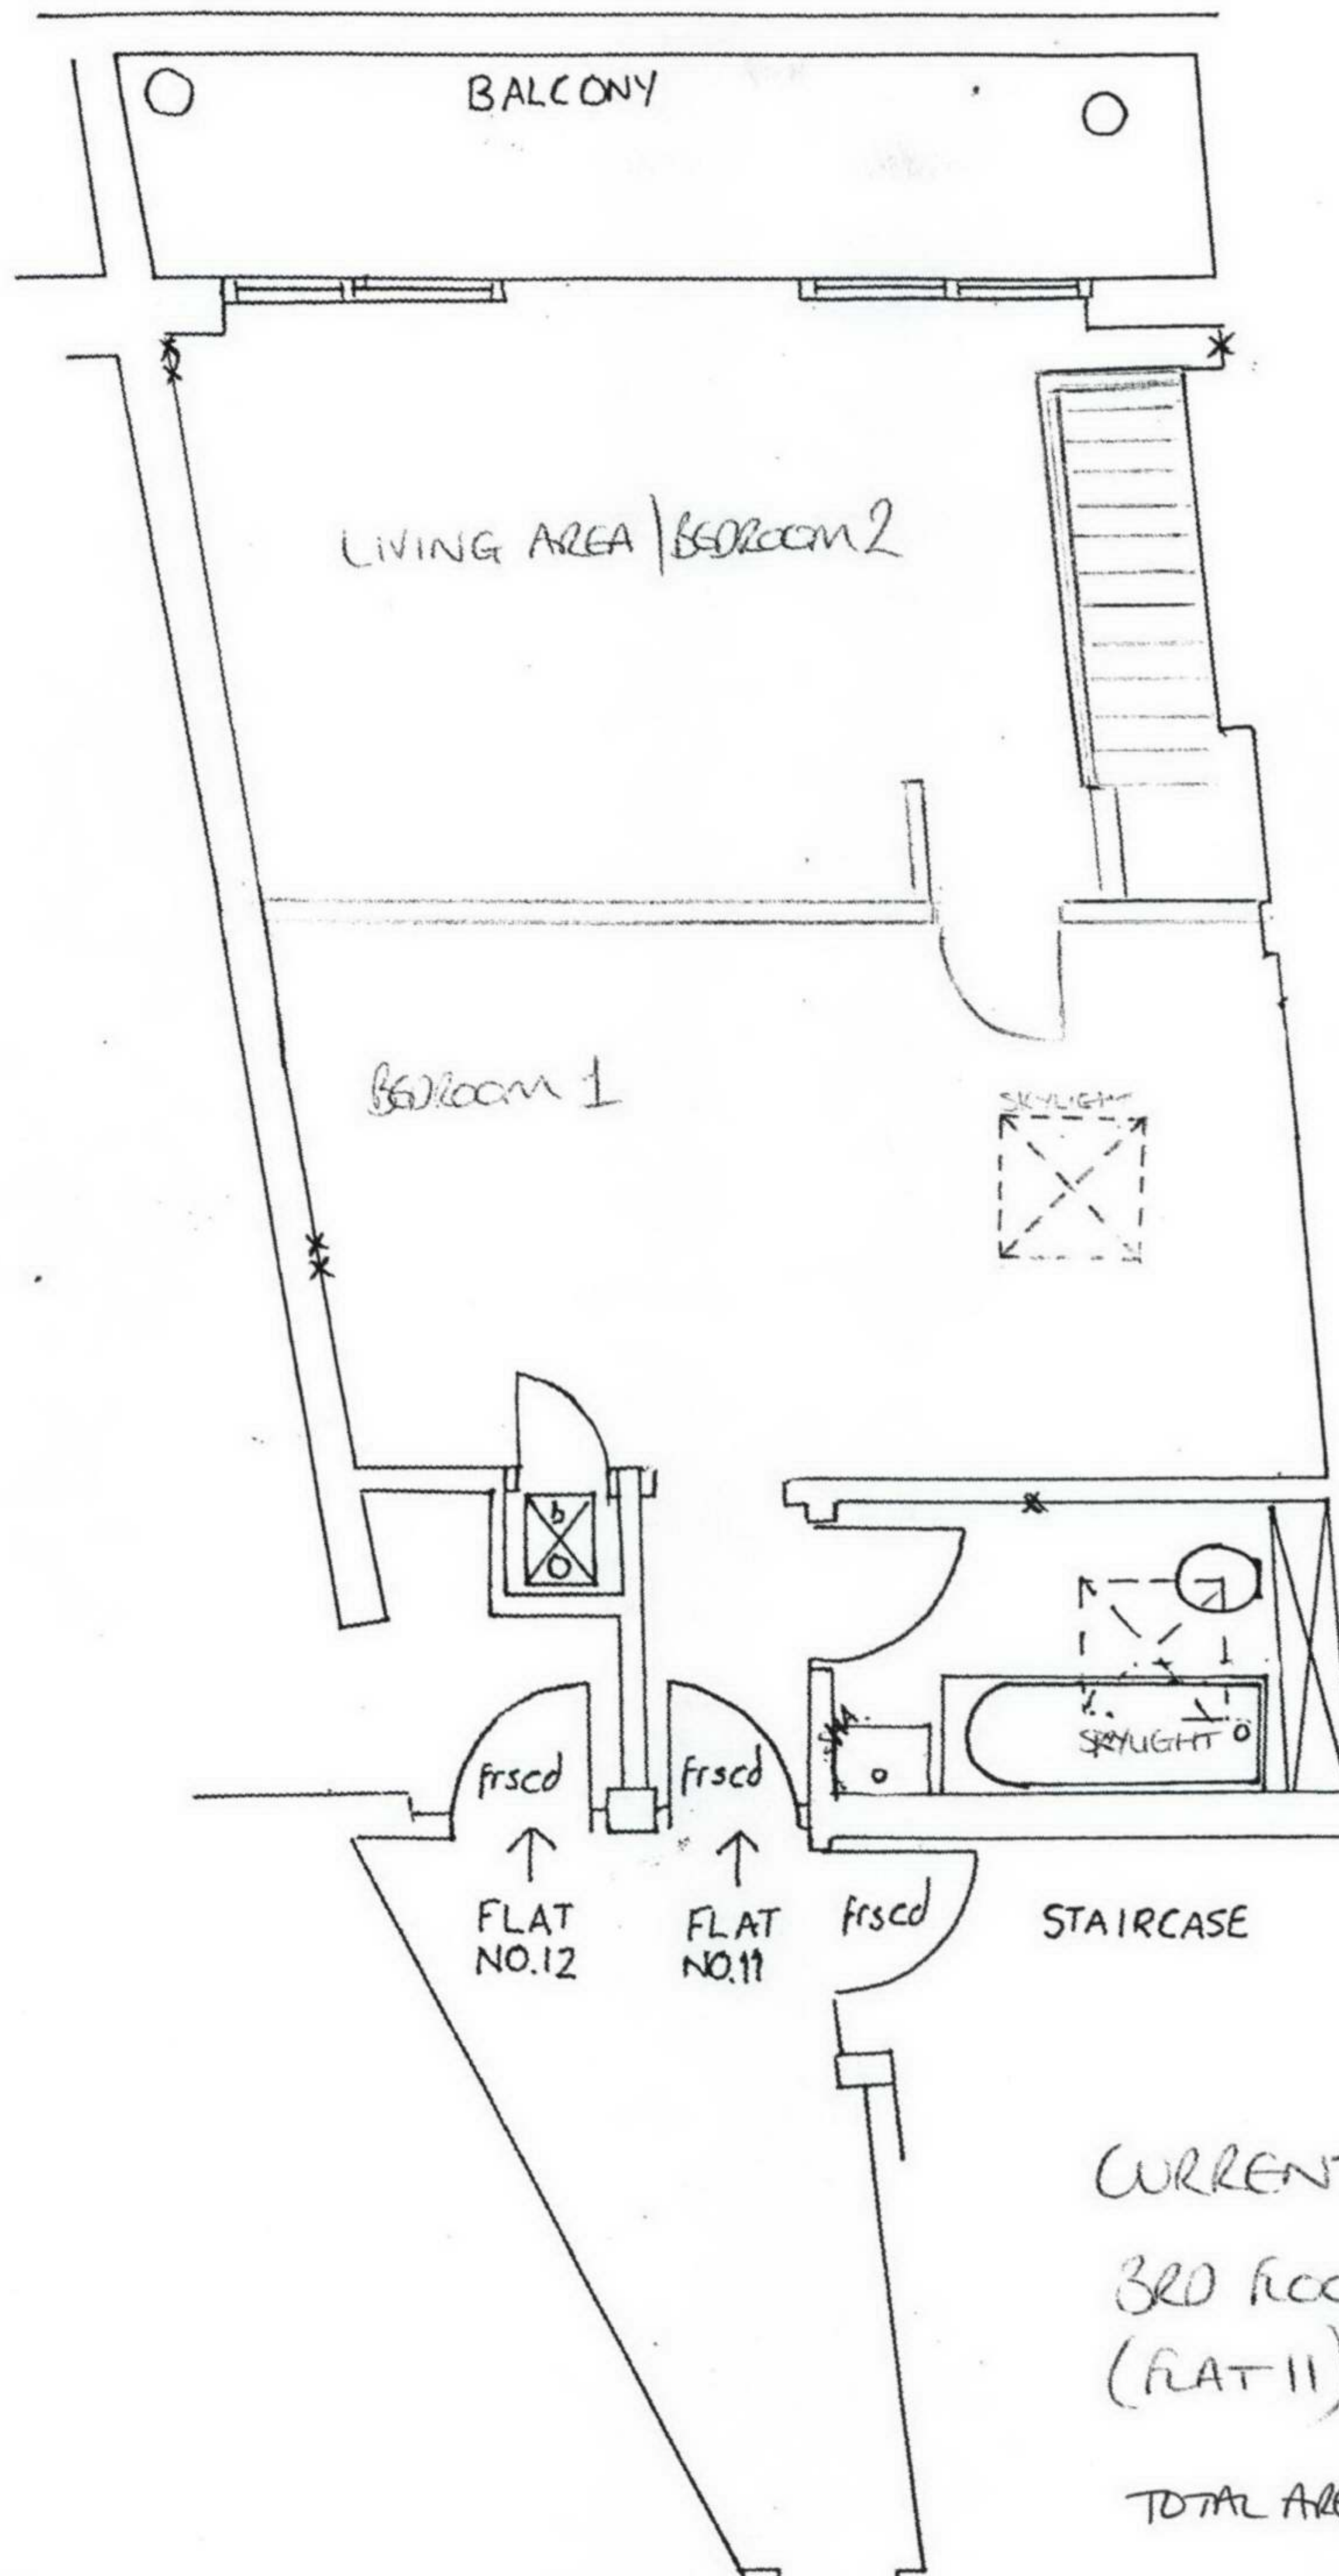


Scale
1:50

CURRENT LAYOUT
3rd floor
(FLAT 11)

TOTAL AREA 45.8m²

4/5

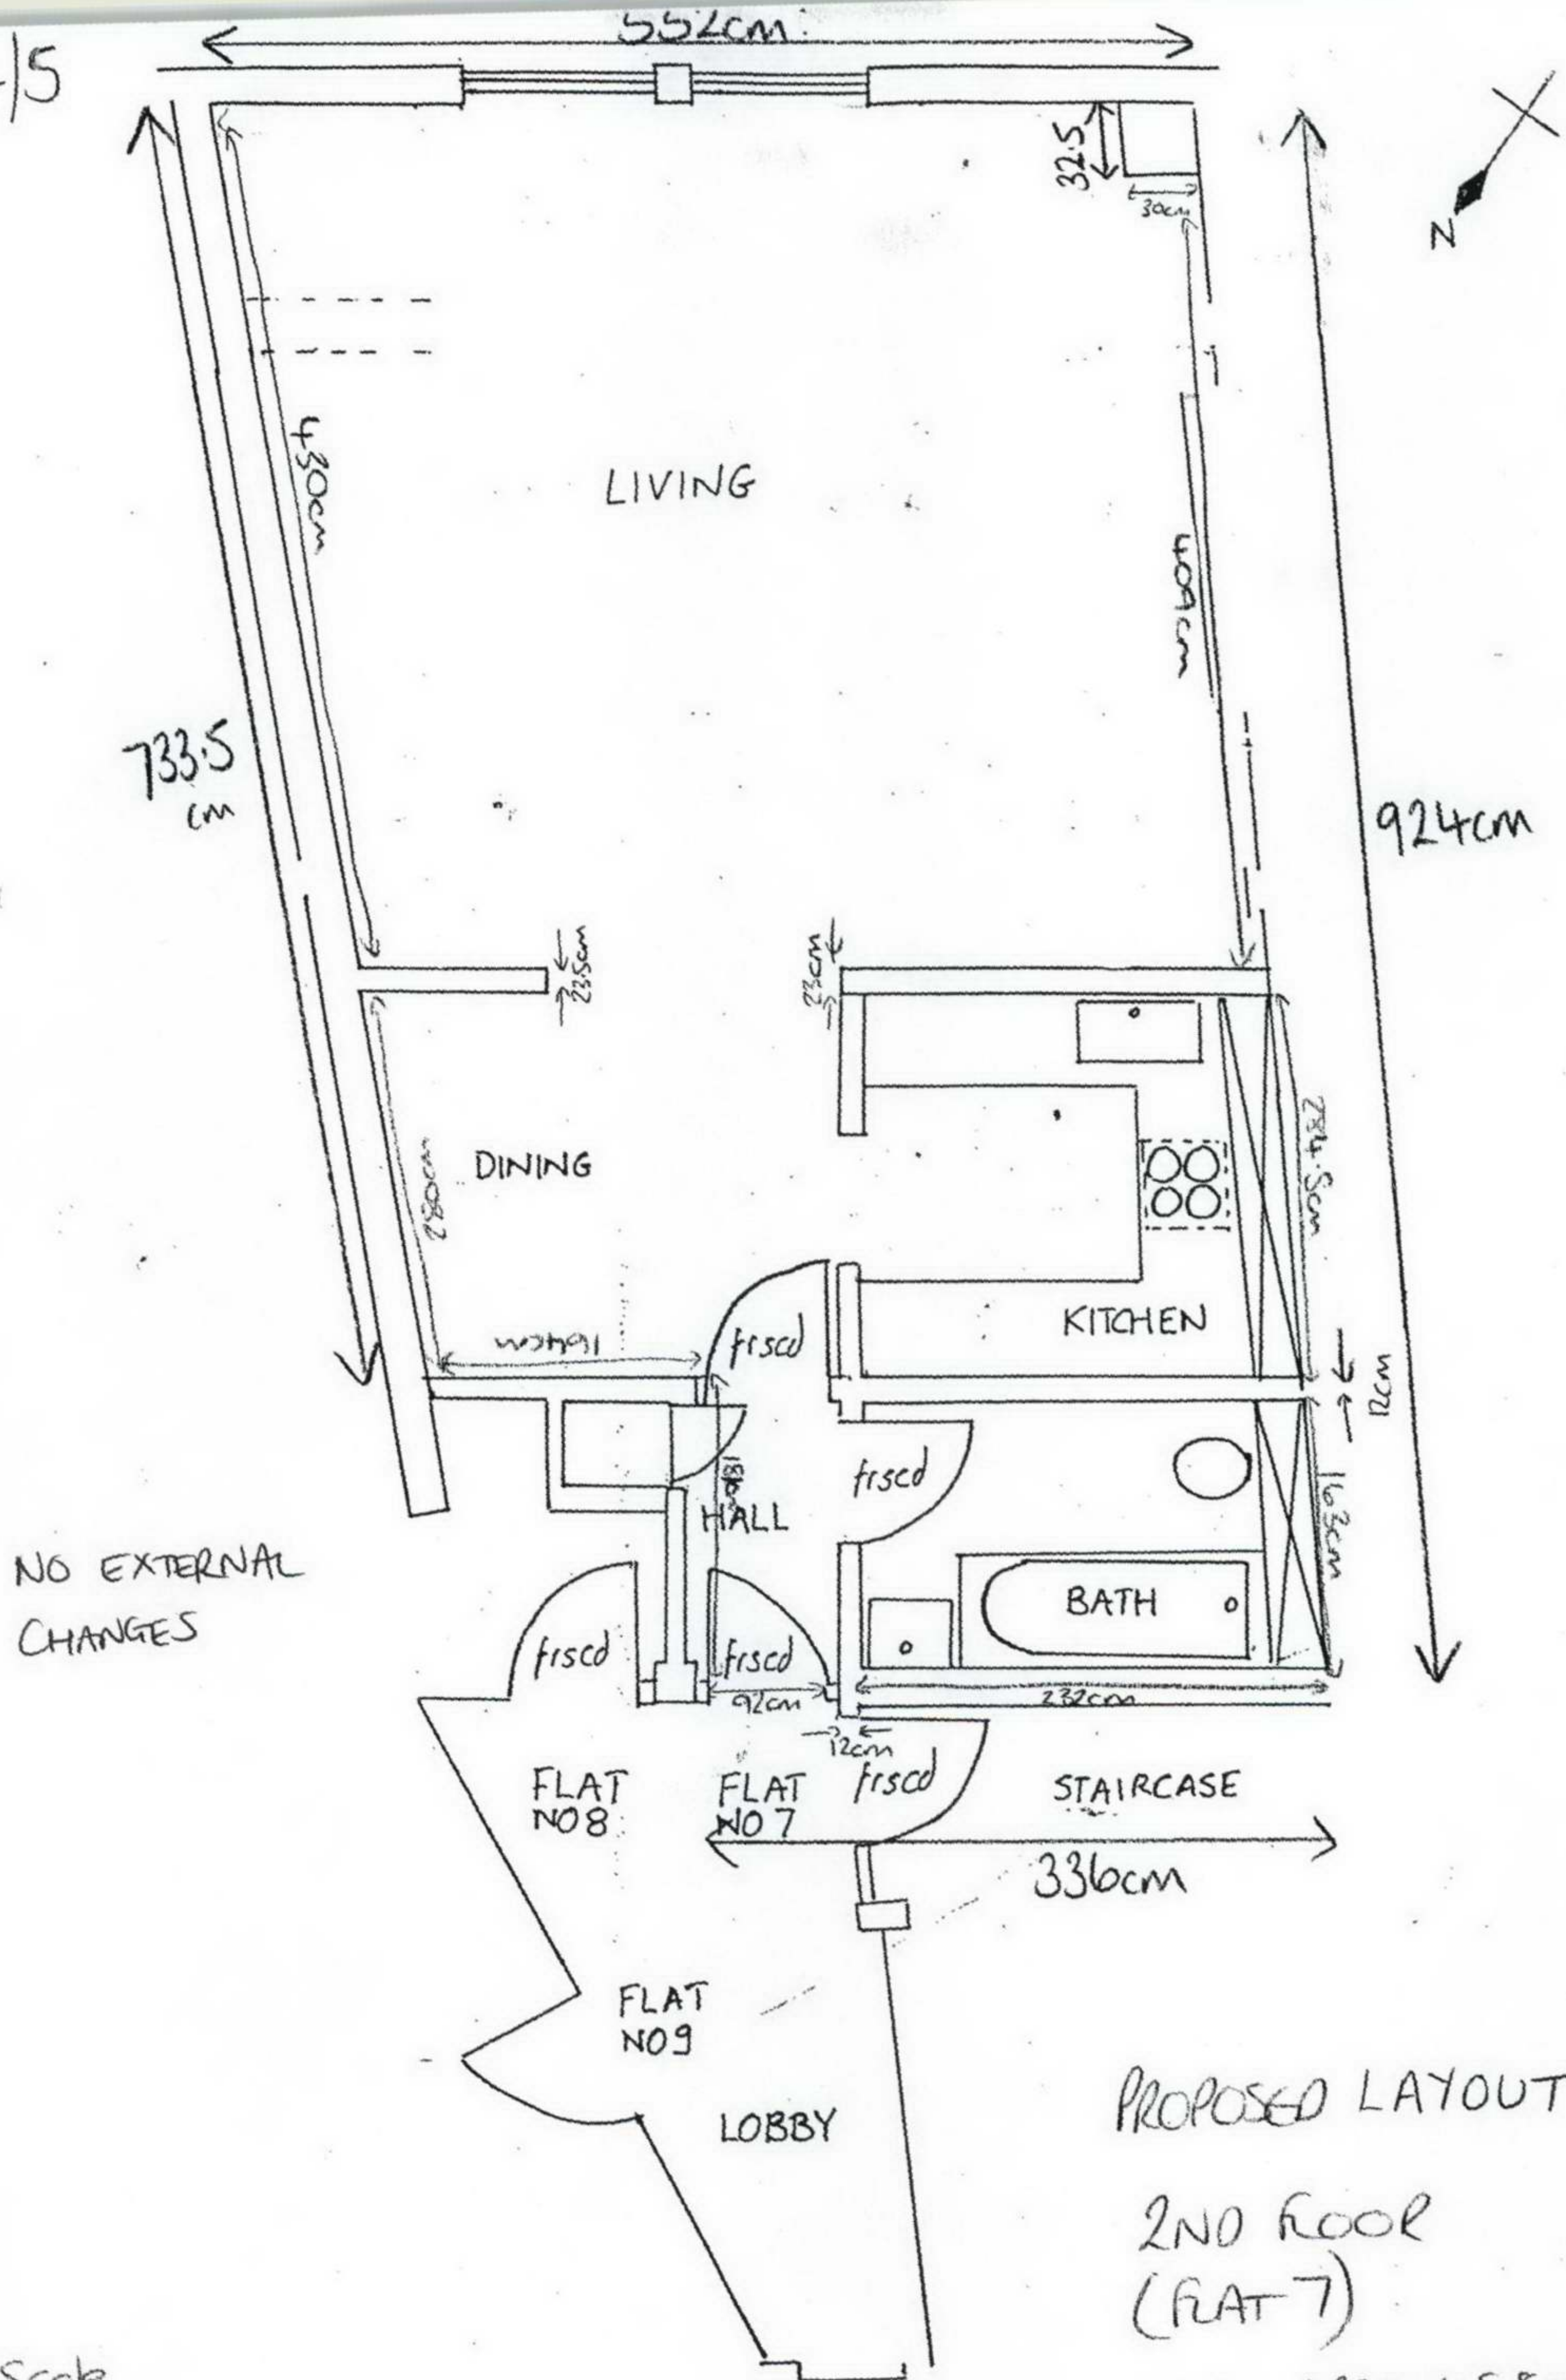

NO EXTERNAL
CHANGES

Scale
1:50

PROPOSED LAYOUT

2ND FLOOR
(FLAT 7)

TOTAL AREA 45.8m²

5/5

