



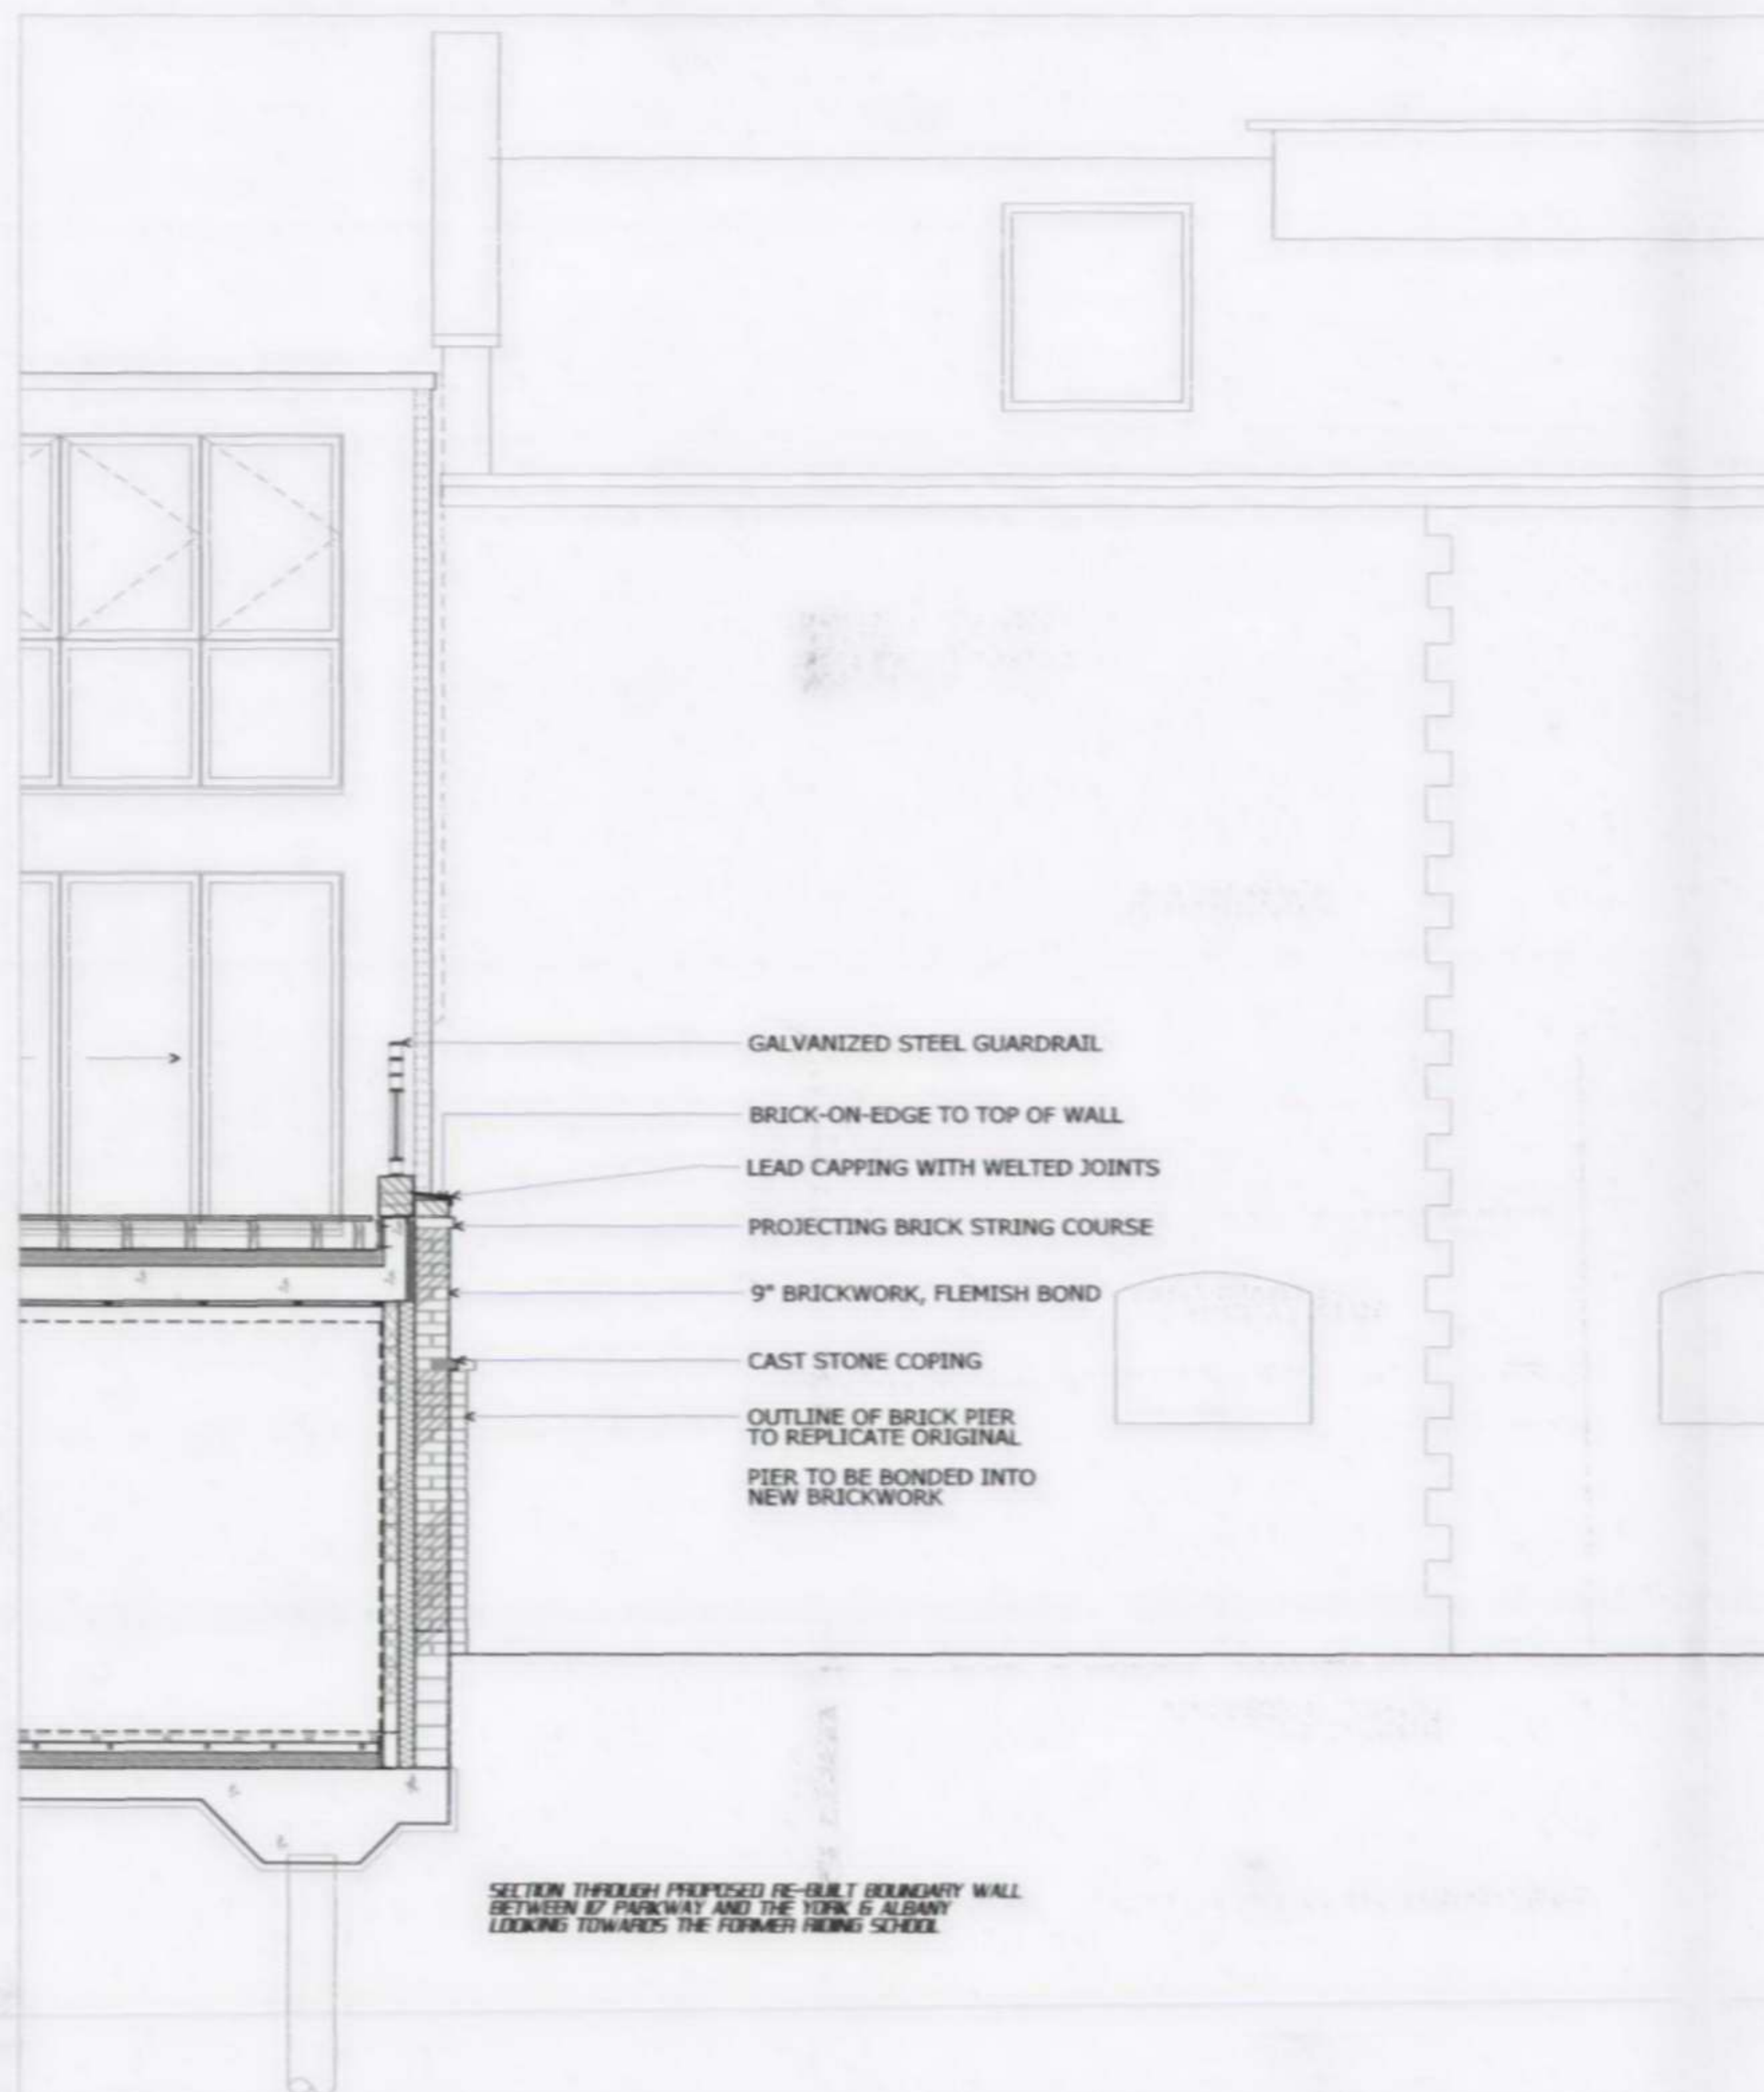

SECTION THROUGH PROPOSED RE-BUILT BOUNDARY WALL
BETWEEN 117 PARKWAY AND THE YORK & ALBANY
LOOKING TOWARDS THE FORMER RIDING SCHOOL

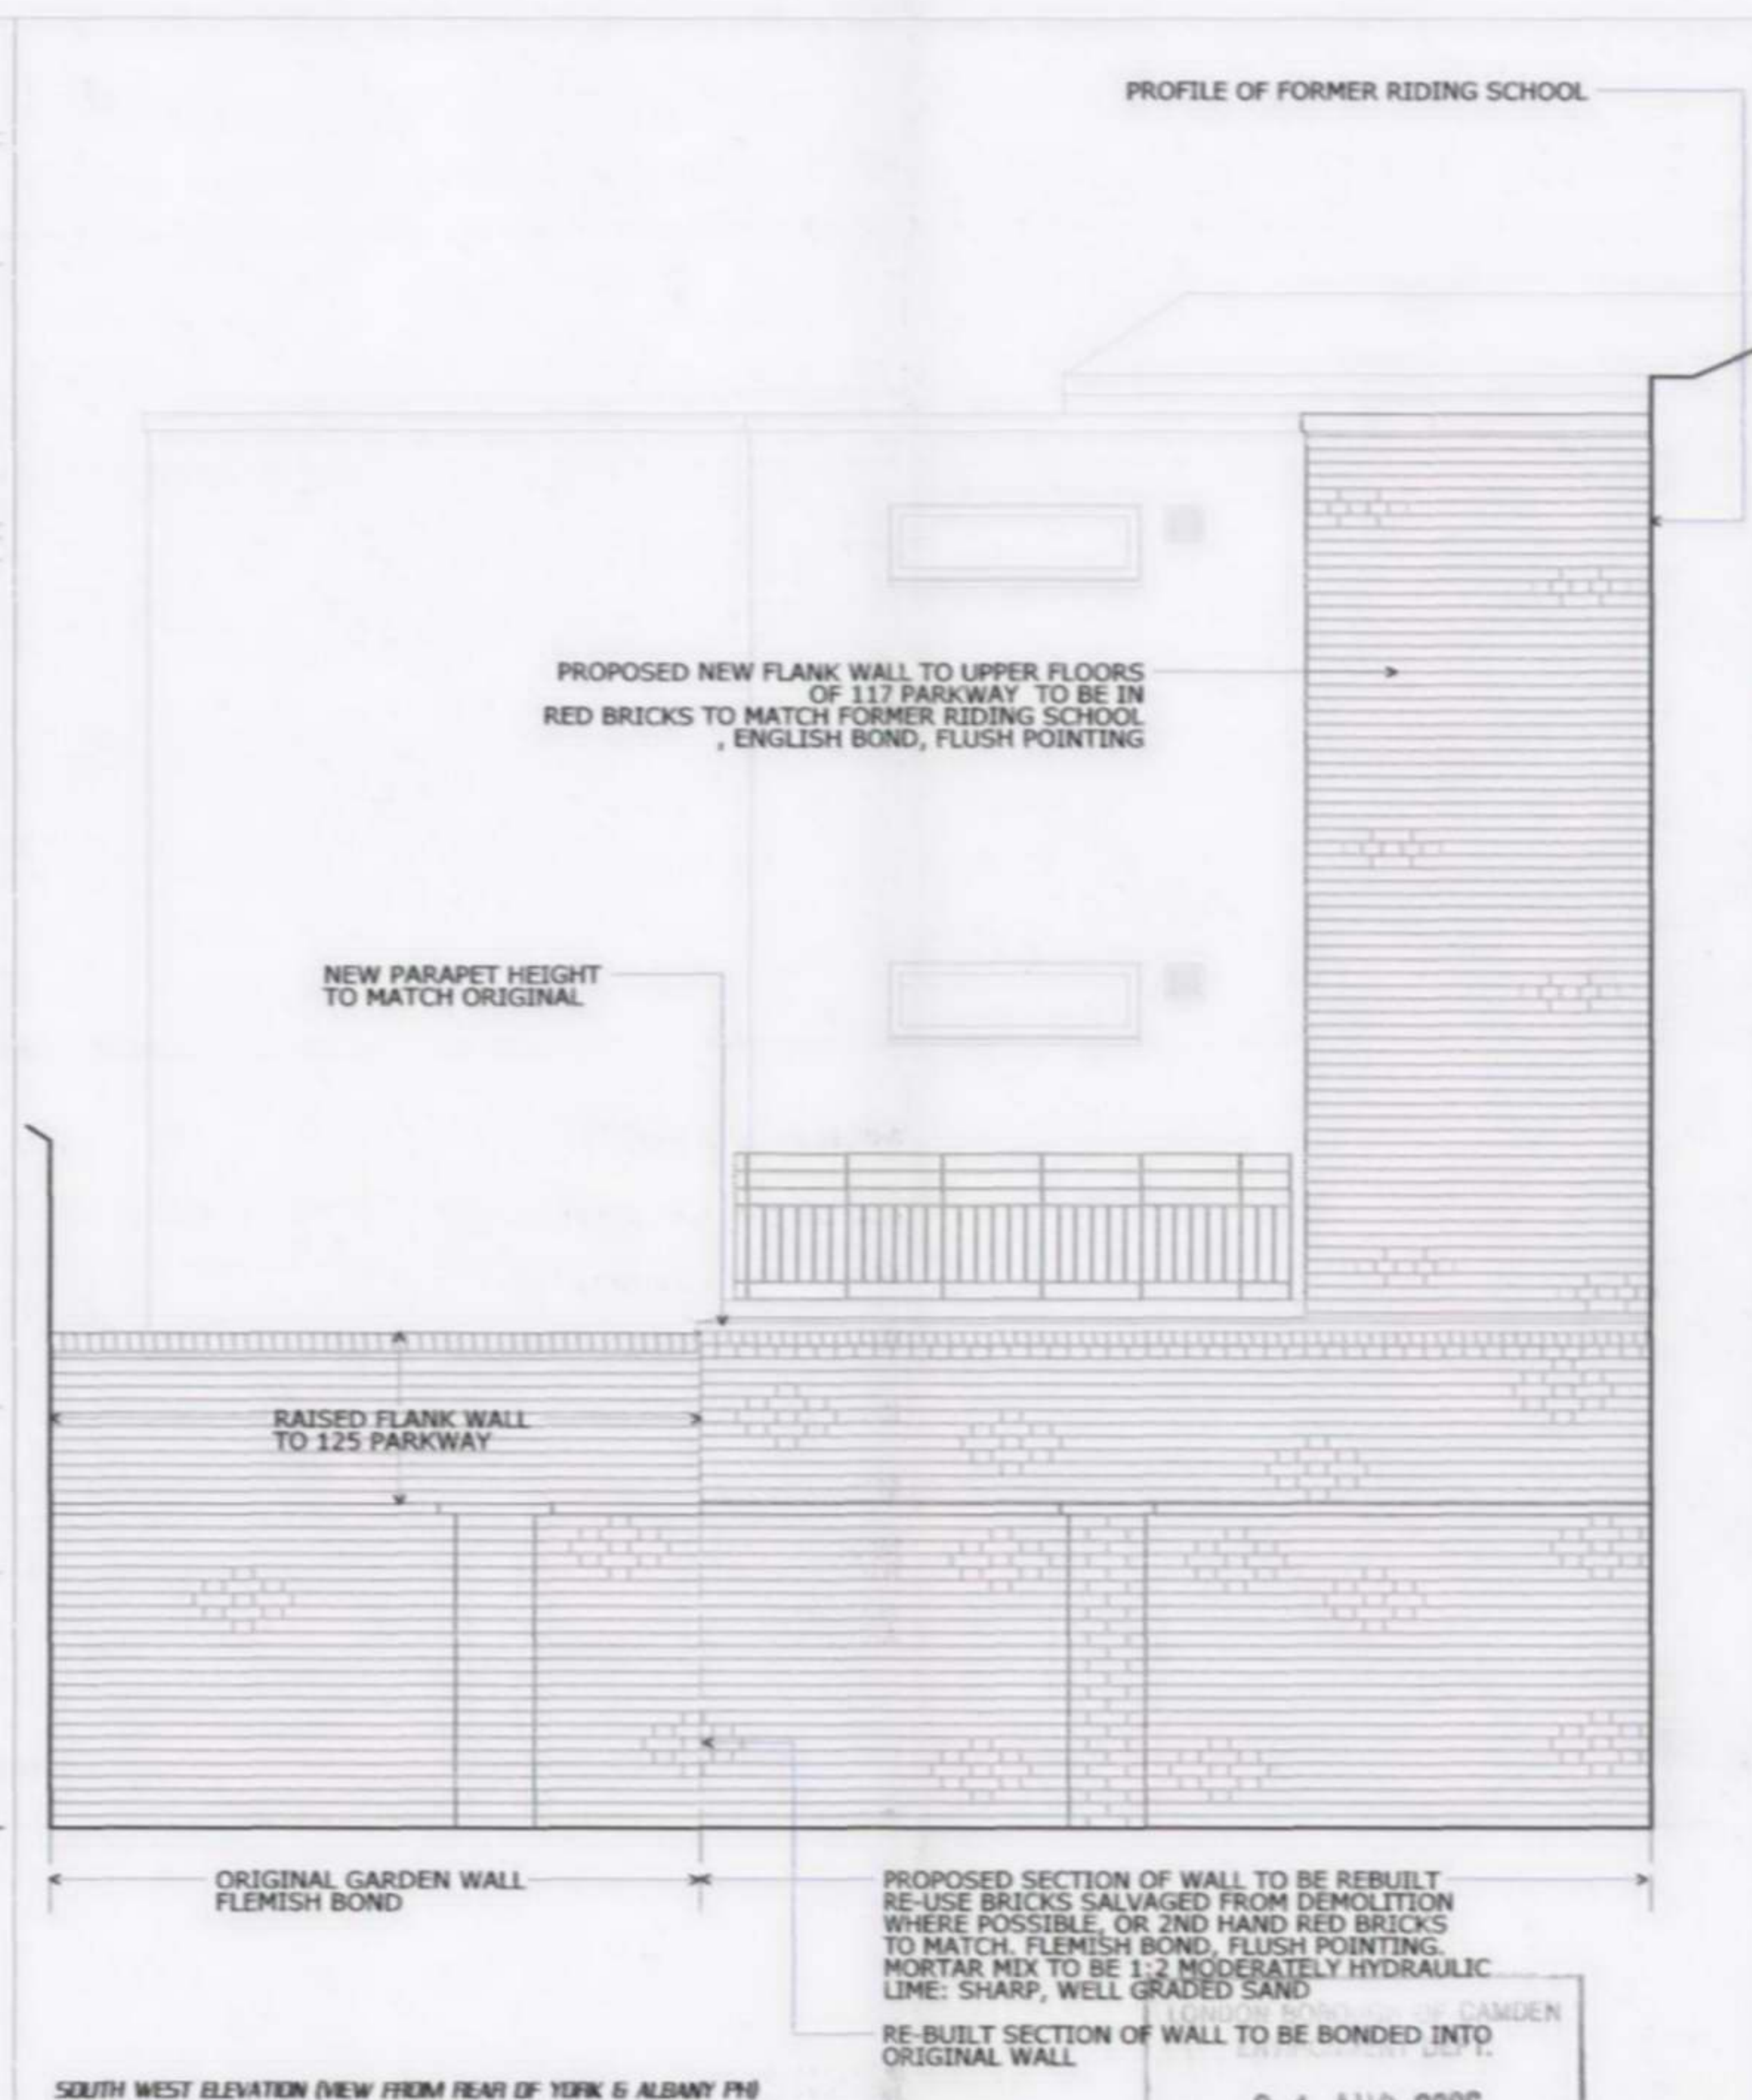

SOUTH WEST ELEVATION (VIEW FROM REAR OF YORK & ALBANY PH)

01 AUG 2006

RECEIVED

DO NOT SCALE FROM THIS DRAWING
ALL DIMENSIONS TO BE CHECKED ON SITE

PLANNING DRAWING

YUCEL INVESTMENTS LTD

PROPOSED NEW
RESIDENTIAL APARTMENTS
117 PARKWAY
LONDON NW1
SHELL + CORE

JCNM ARCHITECTS
51 Borough High Street
London SE1 1NS
T 020 7378 1144
E info@jcnm.co.uk


B 30.7.05 PRIVACY SCREEN OMITTED
A 10.7.05 LEAD CAPPING ADDED, PRIVACY SCREEN ADDED

J04 / 23 / P-500


PROPOSED ALTERATIONS
TO BOUNDARY WALL TO
THE YORK & ALBANY

B 15.08.03


This drawing is copyright
© 2005
JCNM Architects

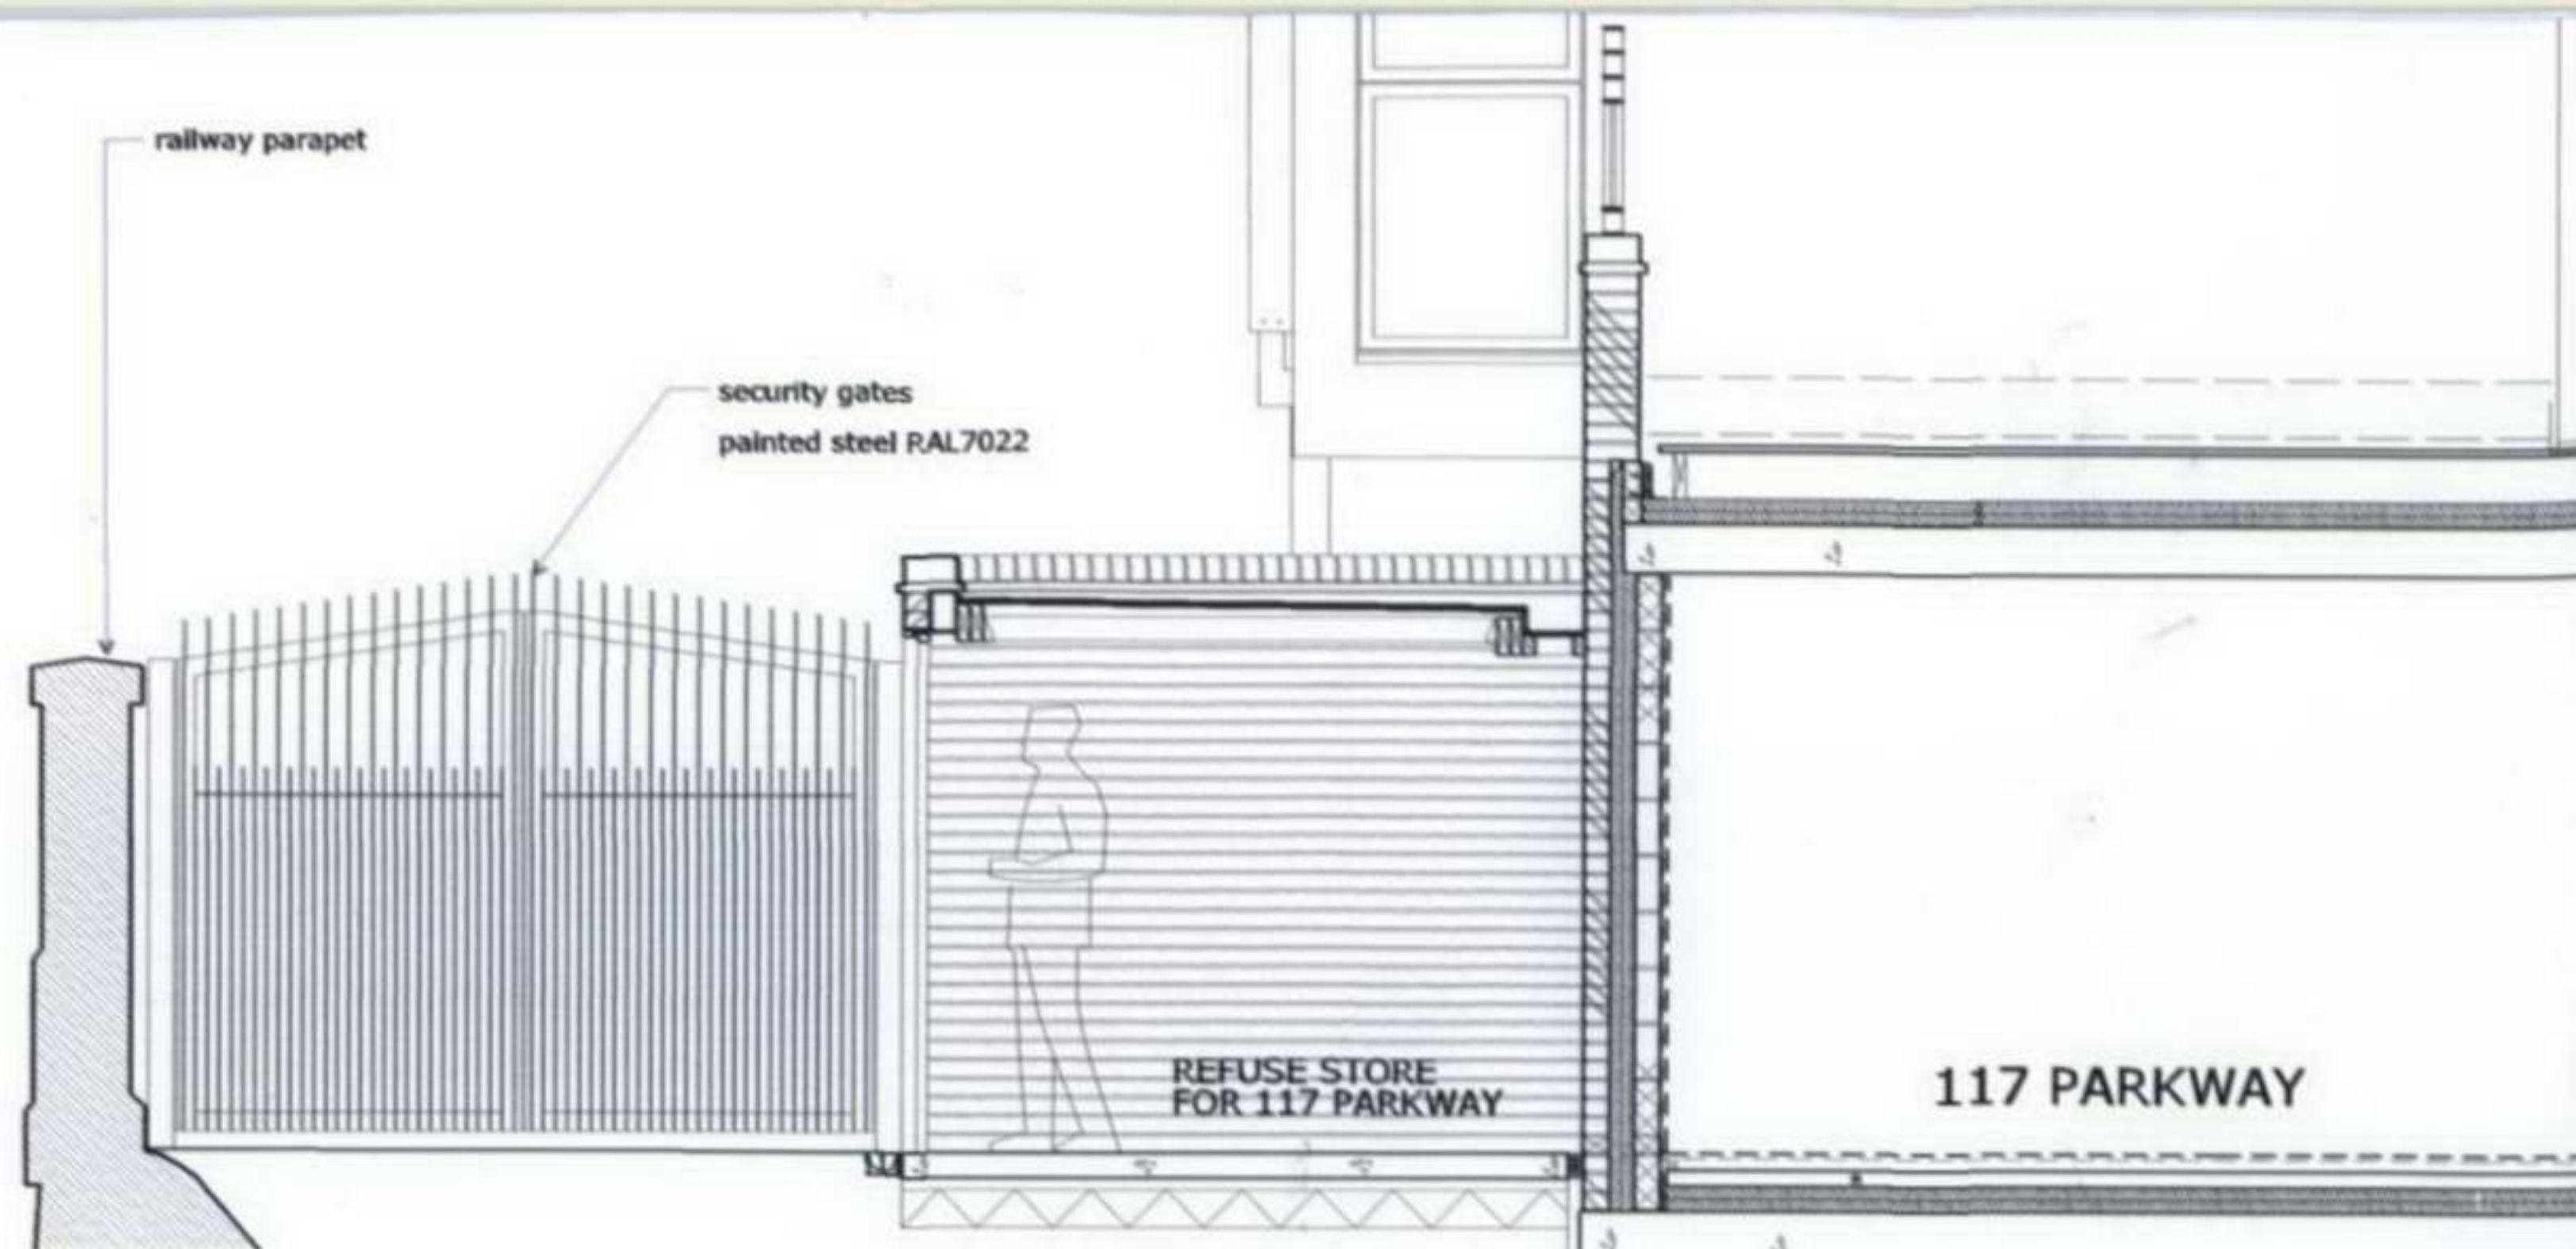

ELEVATION OF ENTRANCE GATES

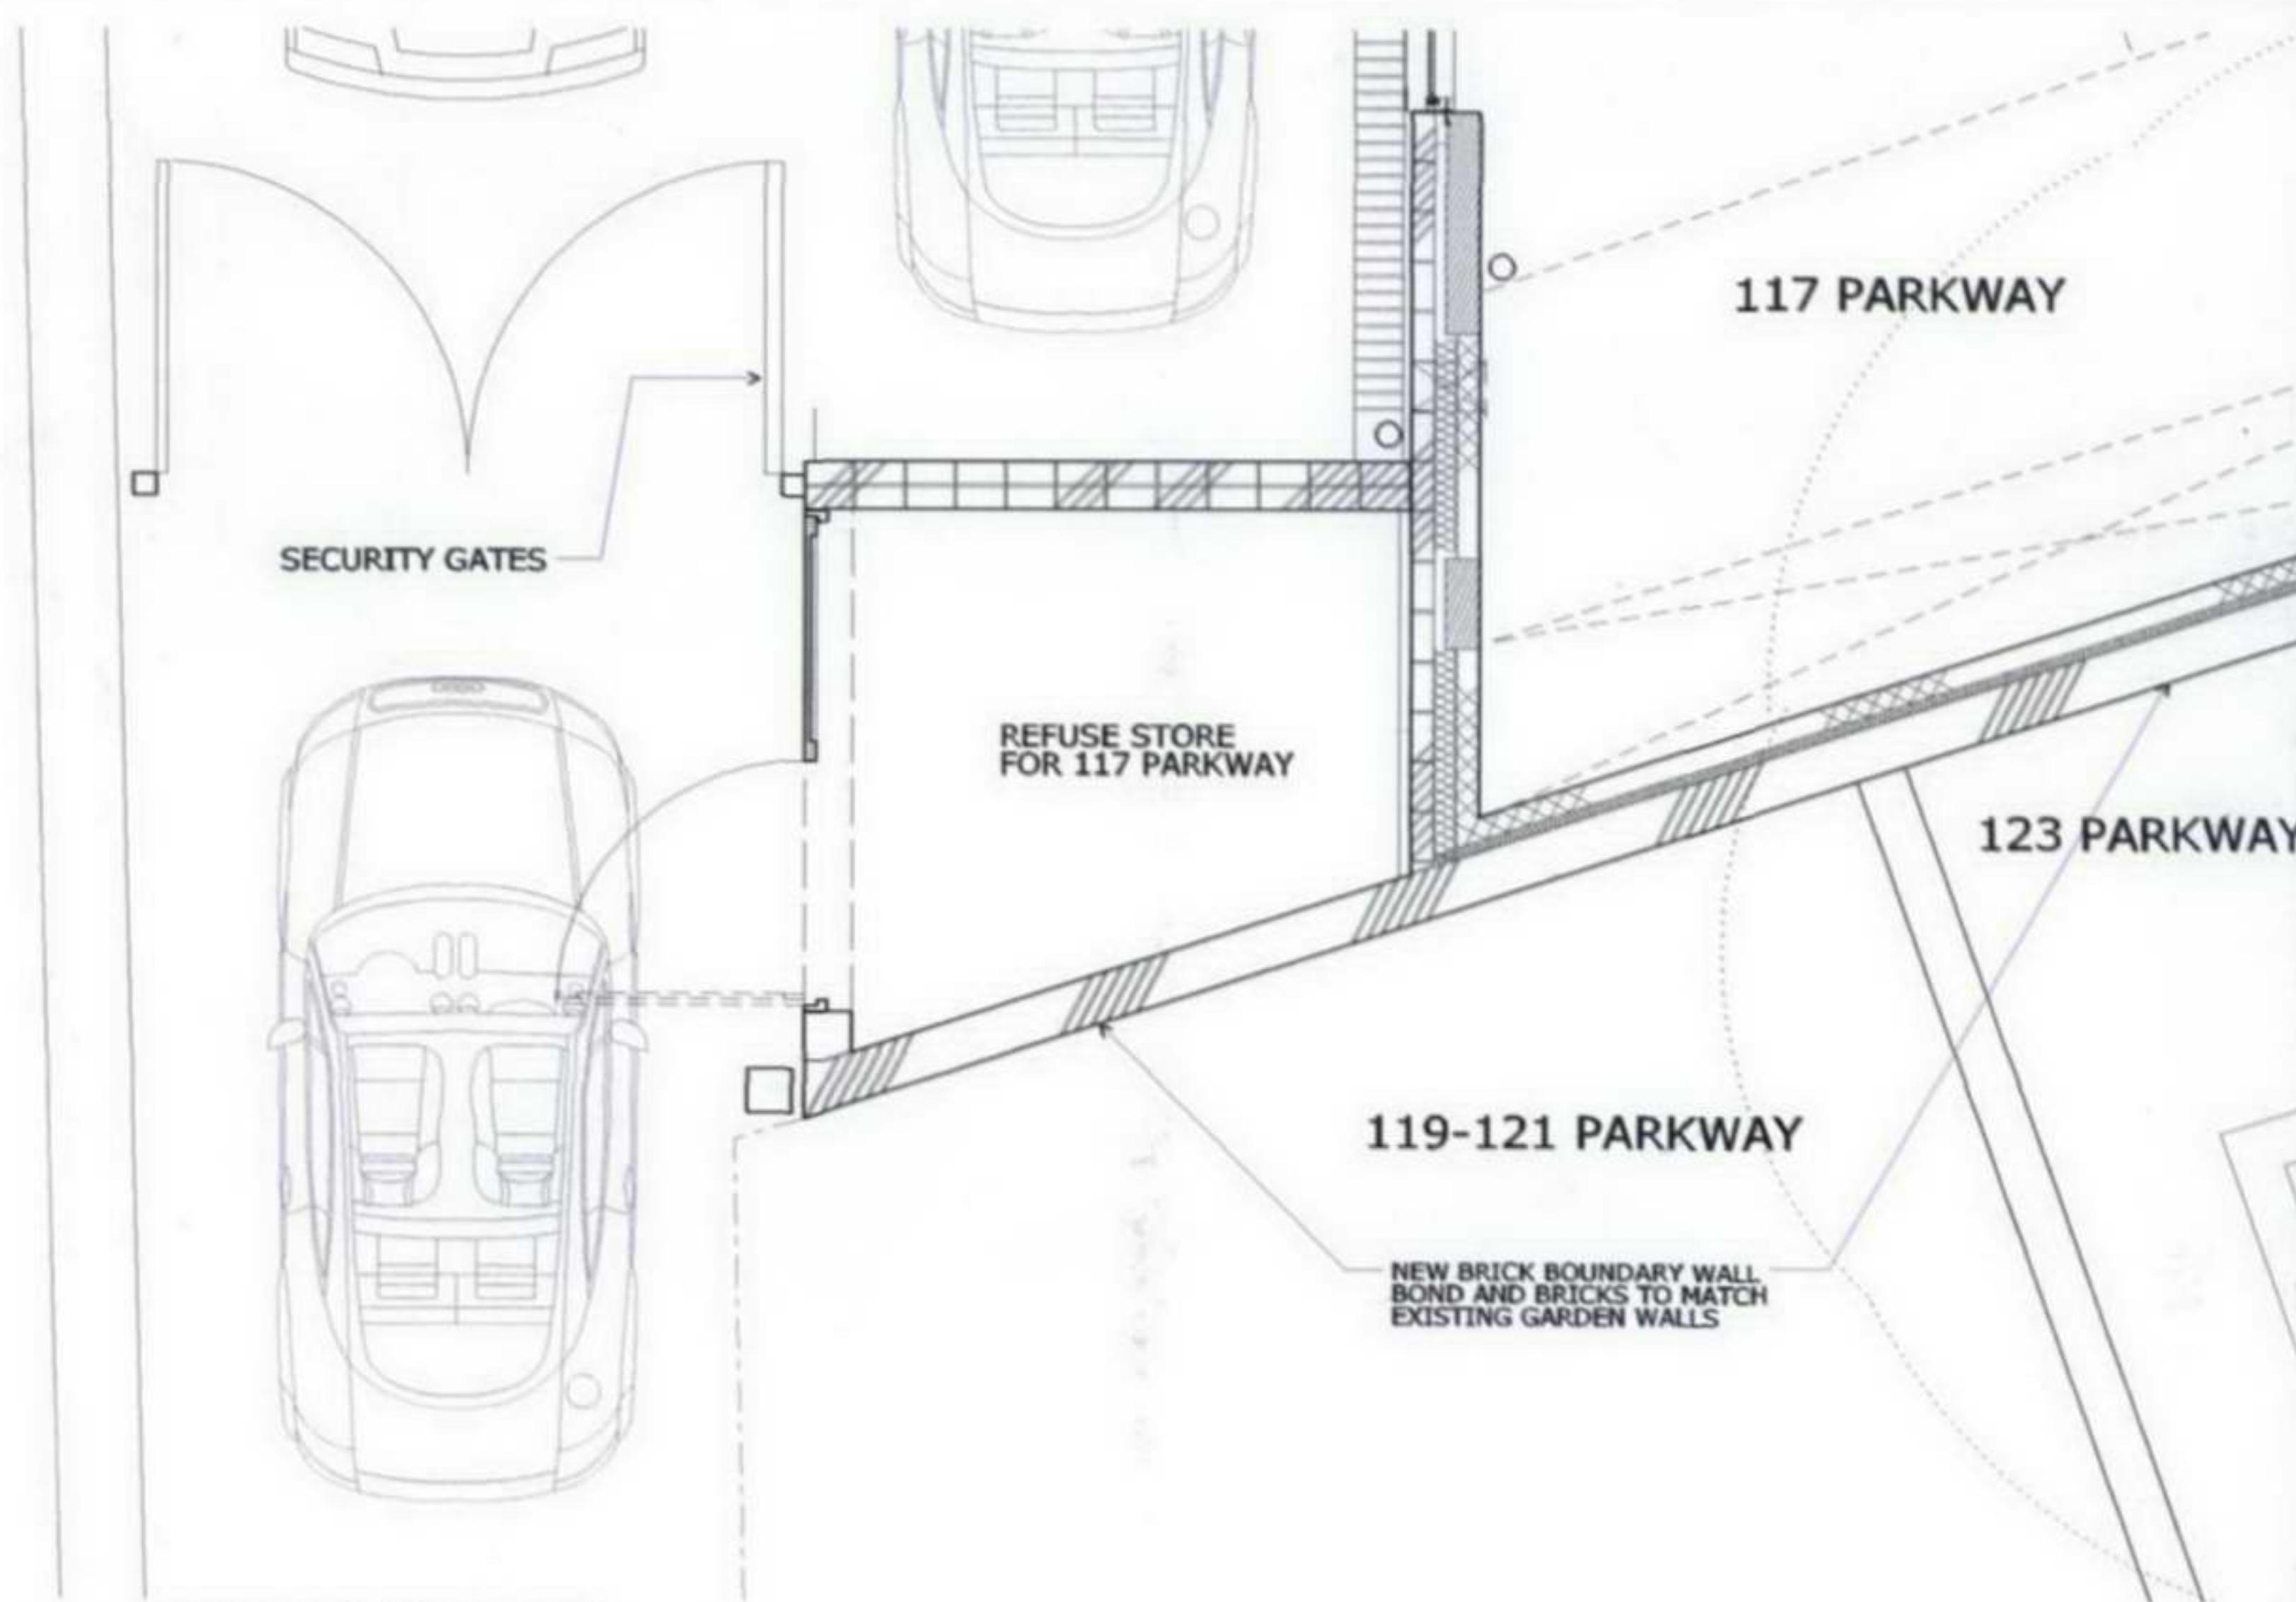

PART PLAN AT ENTRANCE GATES

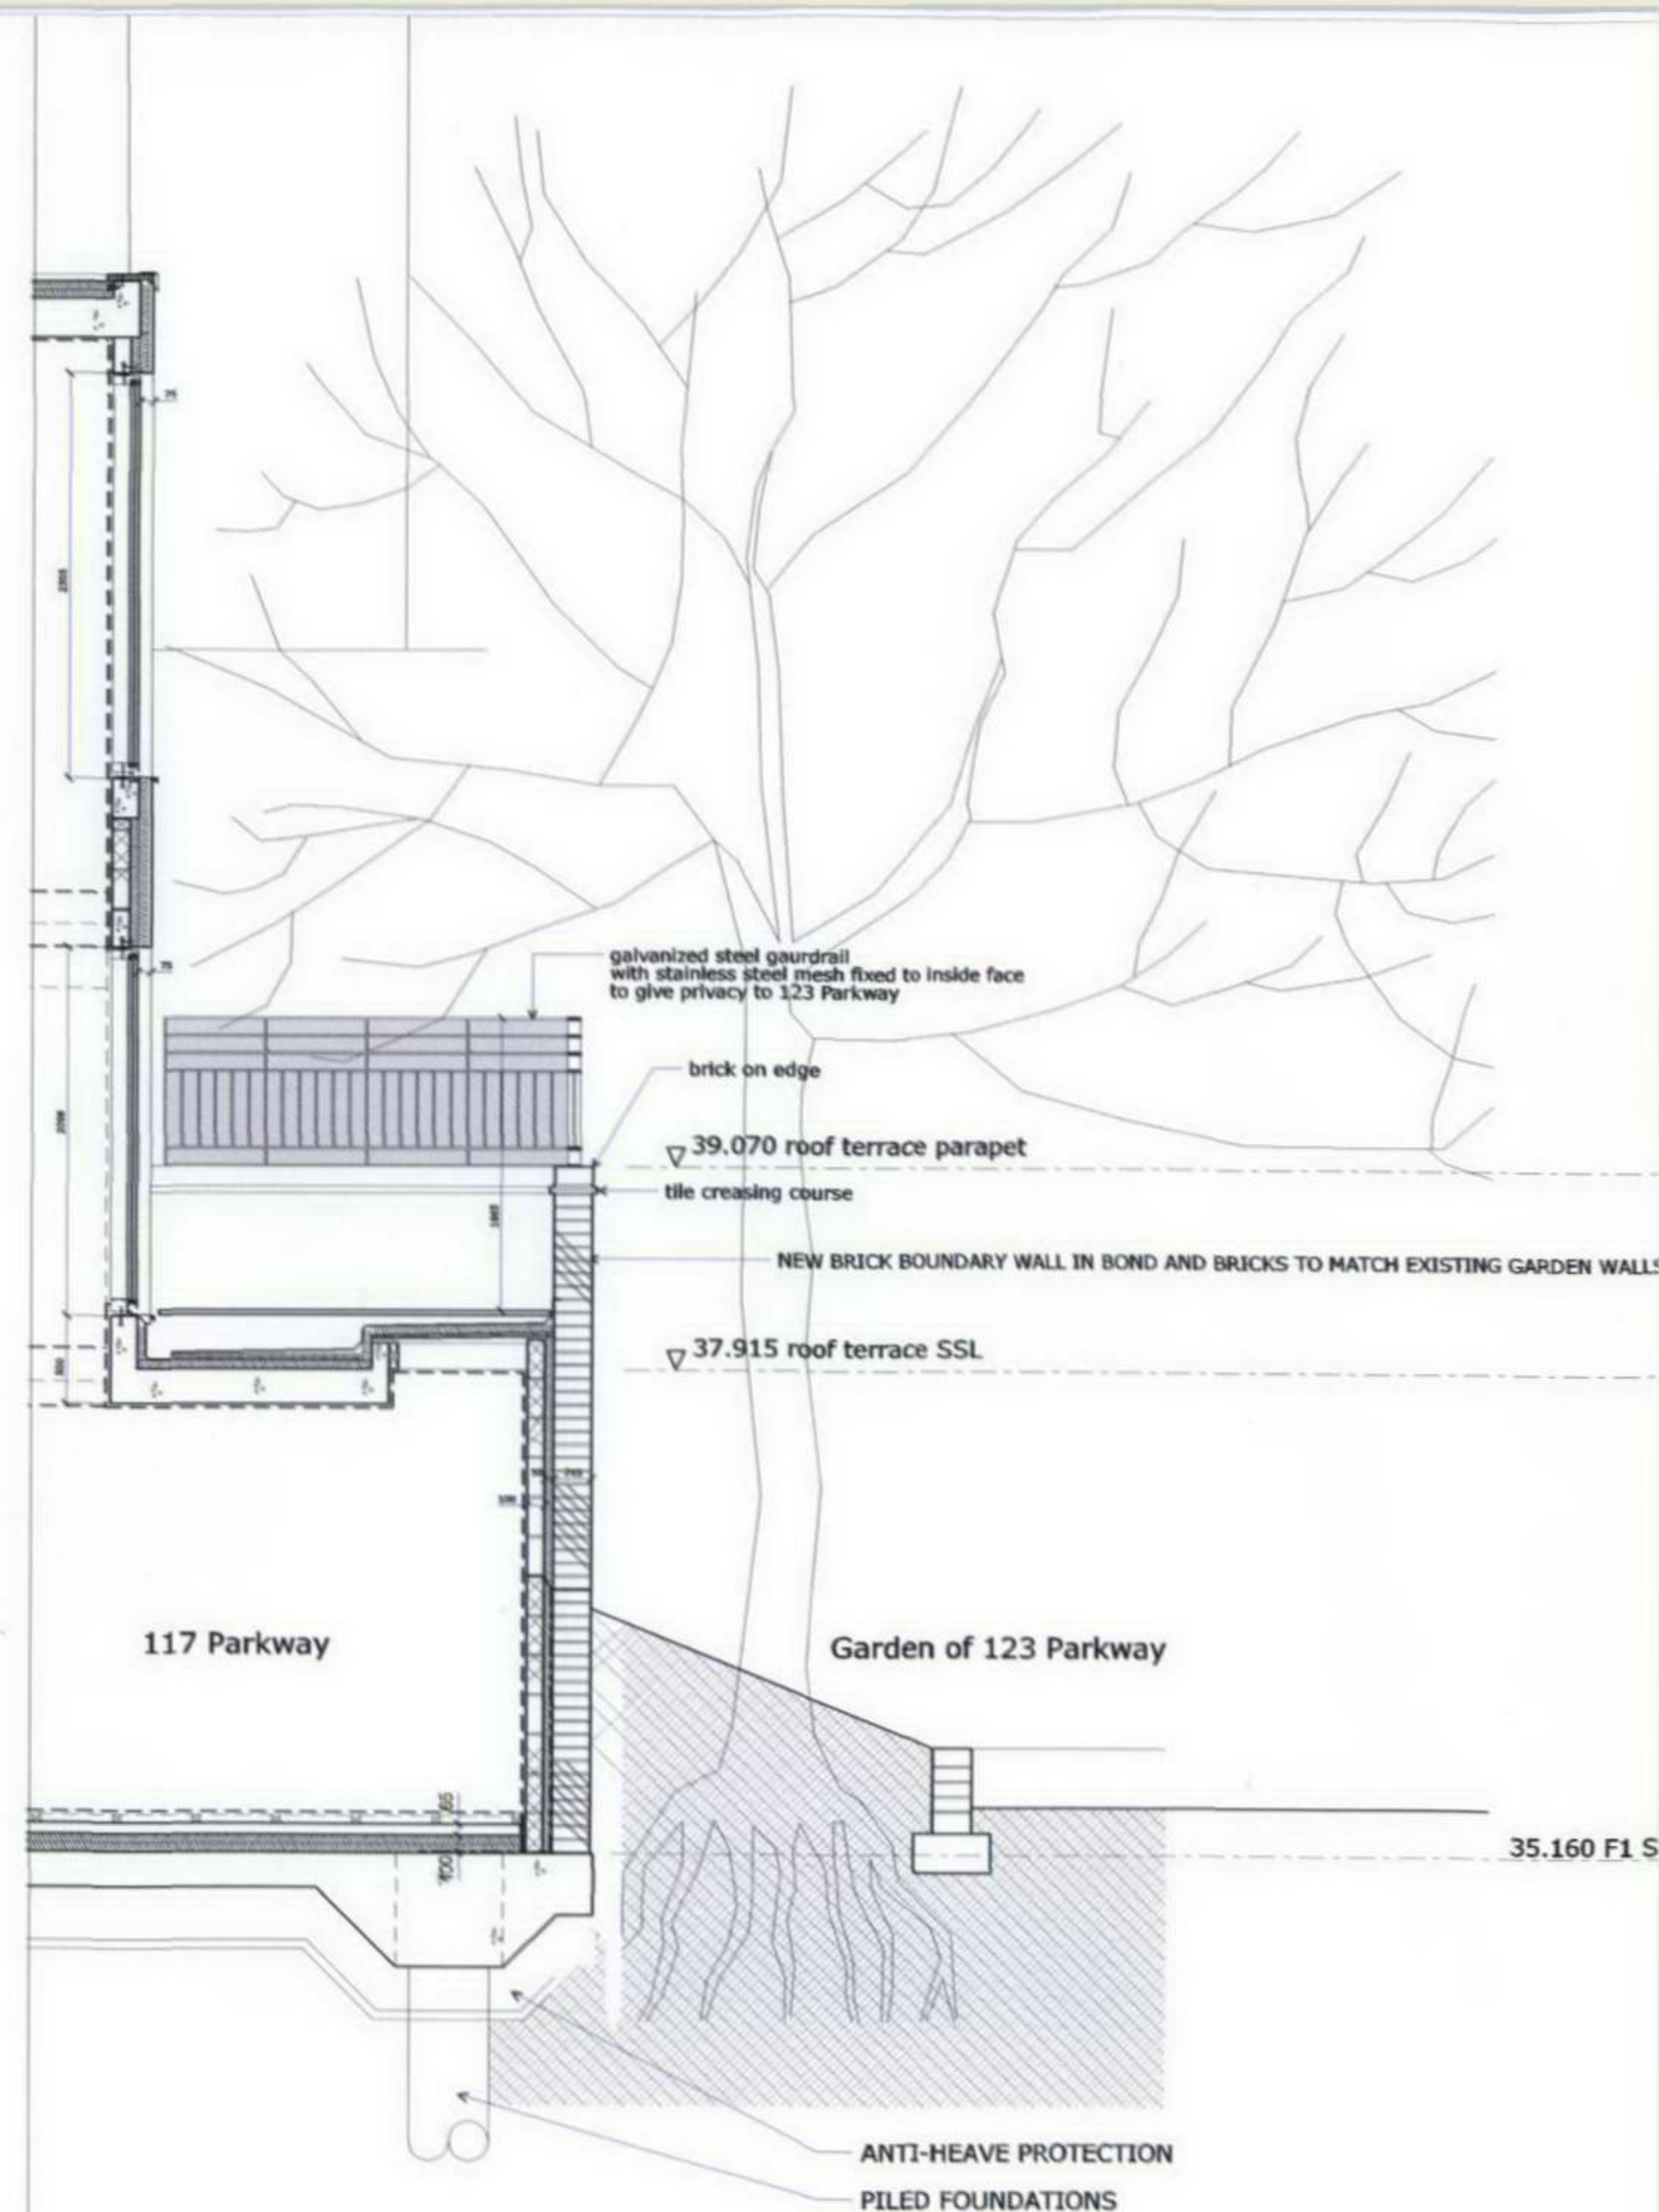

TYPICAL SECTION THROUGH NEW BOUNDARY WALL & RAILINGS

DO NOT SCALE FROM THIS DRAWING
ALL DIMENSIONS TO BE CHECKED ON SITE

PLANNING DRAWING

YUELI INVESTMENTS LTD

PROPOSED NEW
RESIDENTIAL APARTMENTS
117 PARKWAY
LONDON NW1
SHELL + CORE

JCNM ARCHITECTS
51 Borough High Street
London SE1 1NB
T 020 7378 1144
E info@jcnm.co.uk

JCN / 23 / P-501
SECURITY GATES
BOUNDARY WALLS AND RAILINGS

This drawing is copyright
© 2005
JCNM architects