





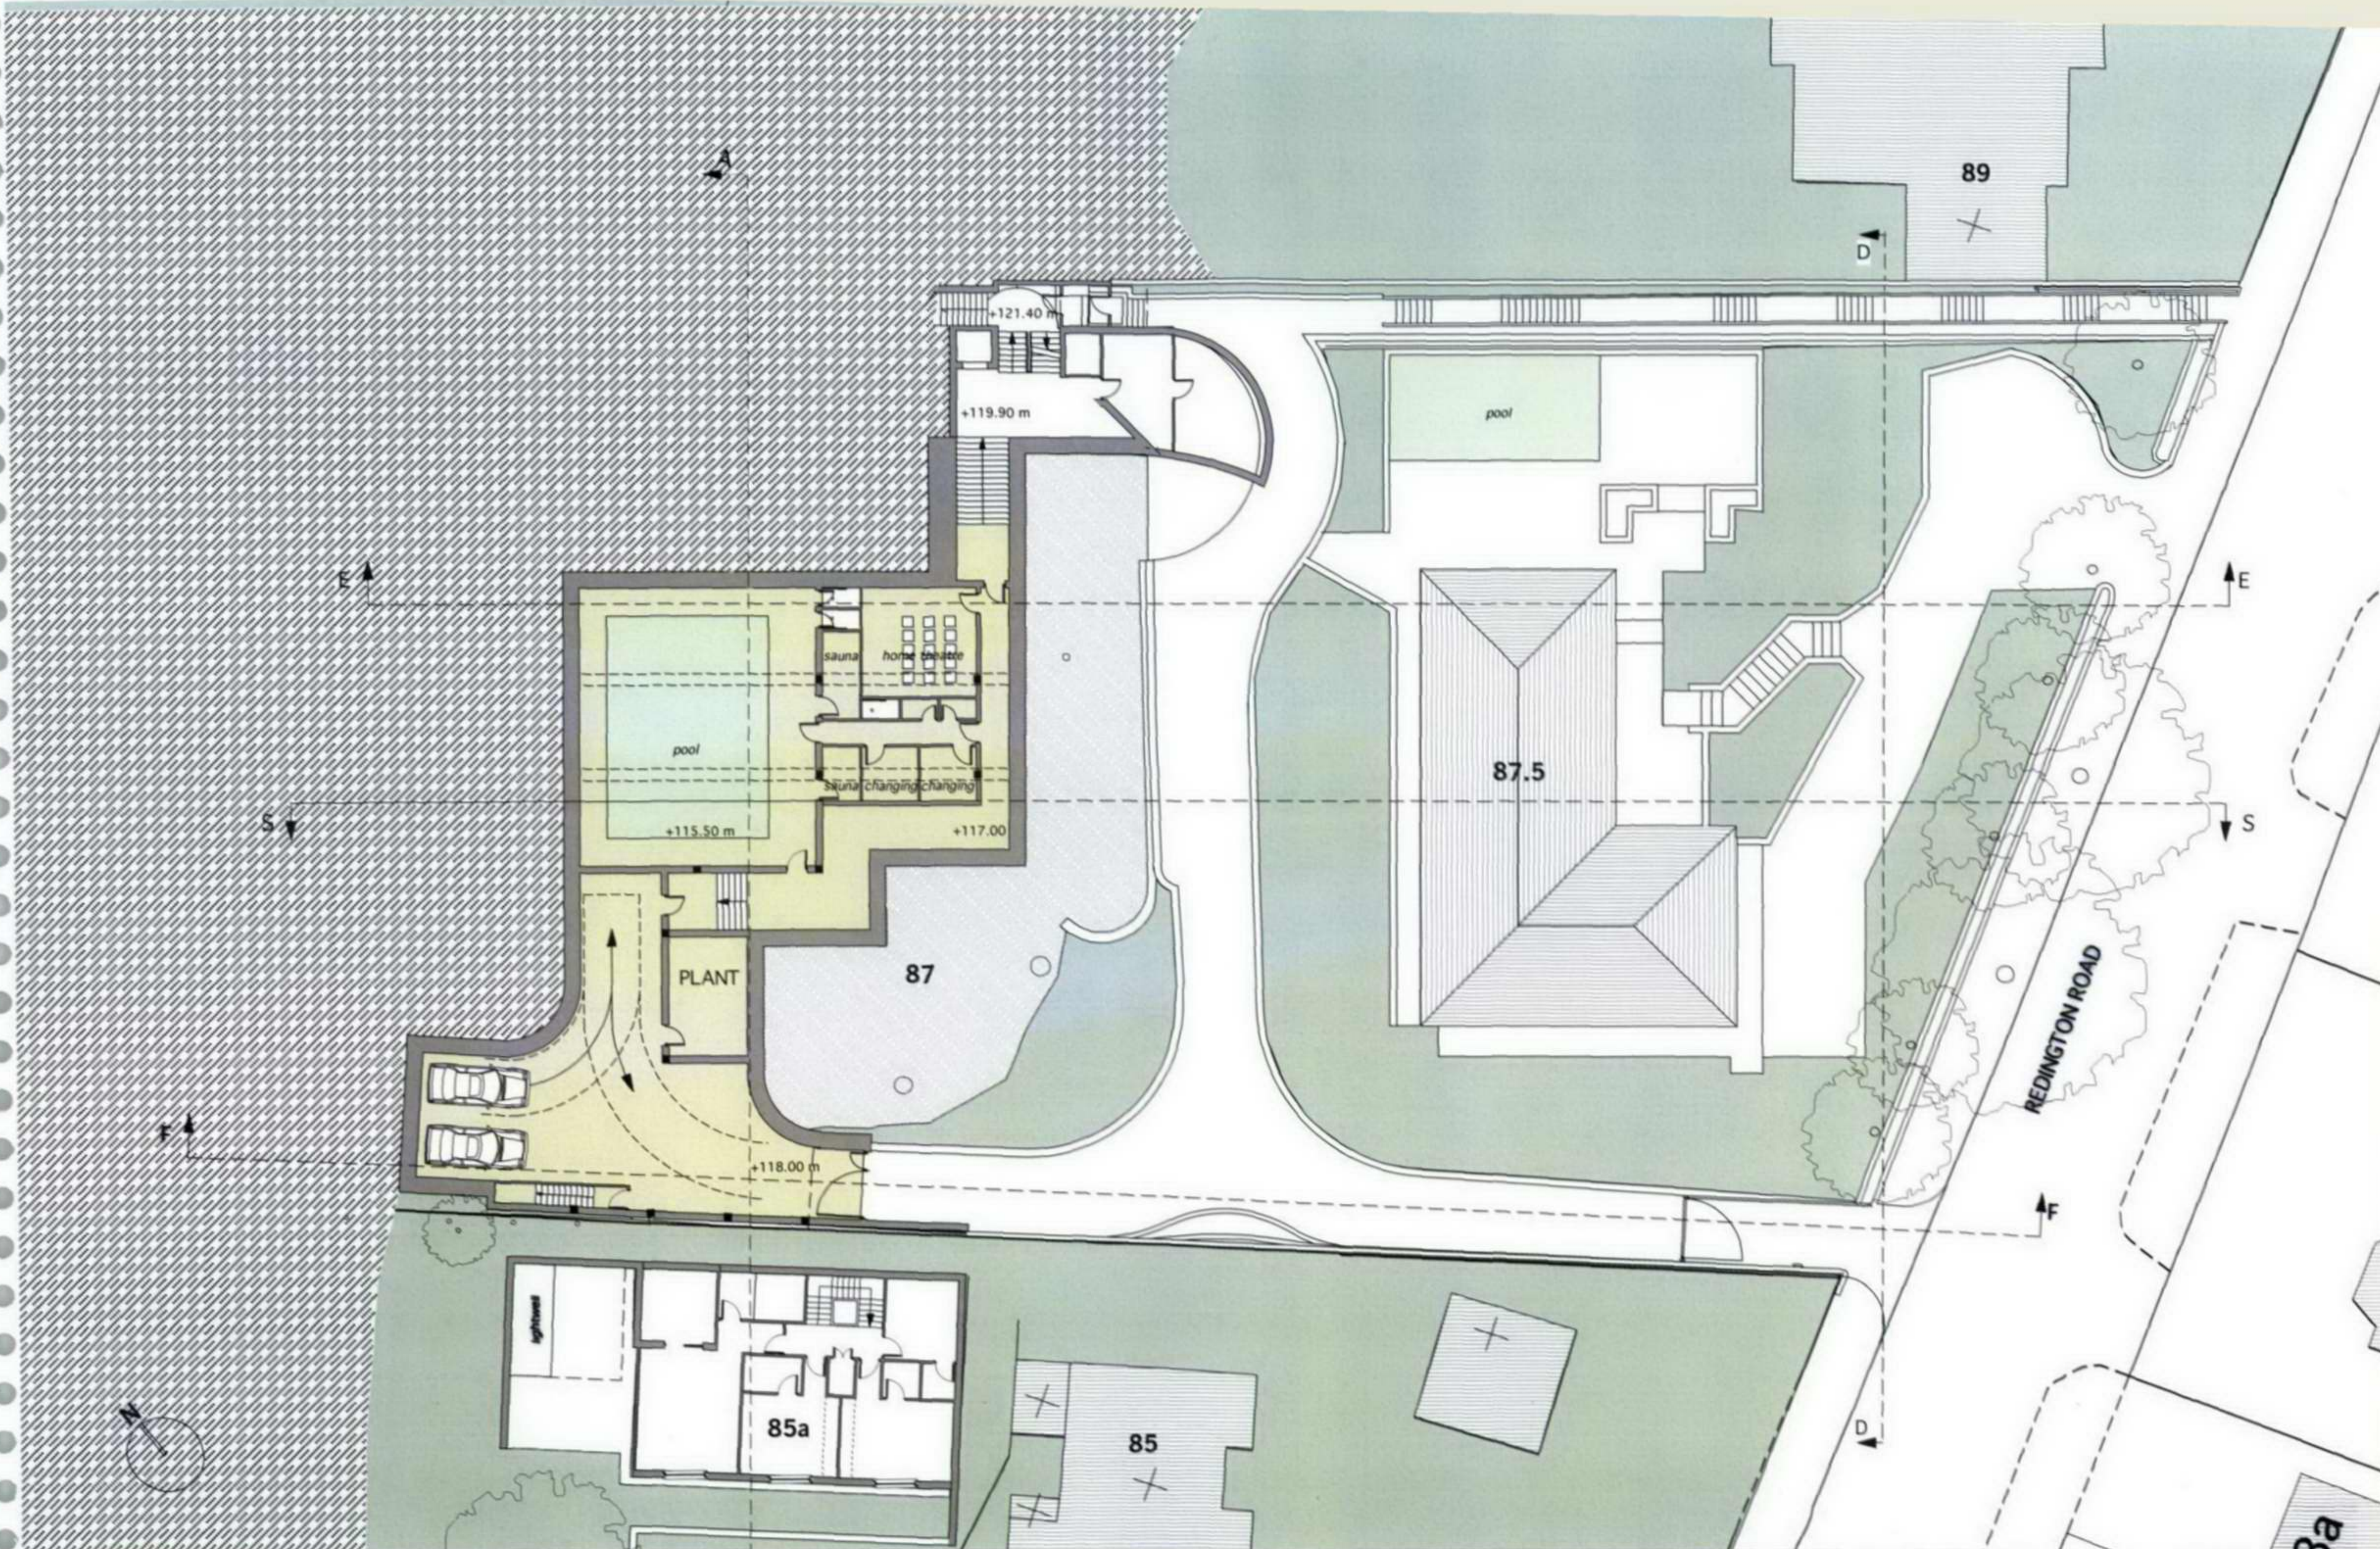

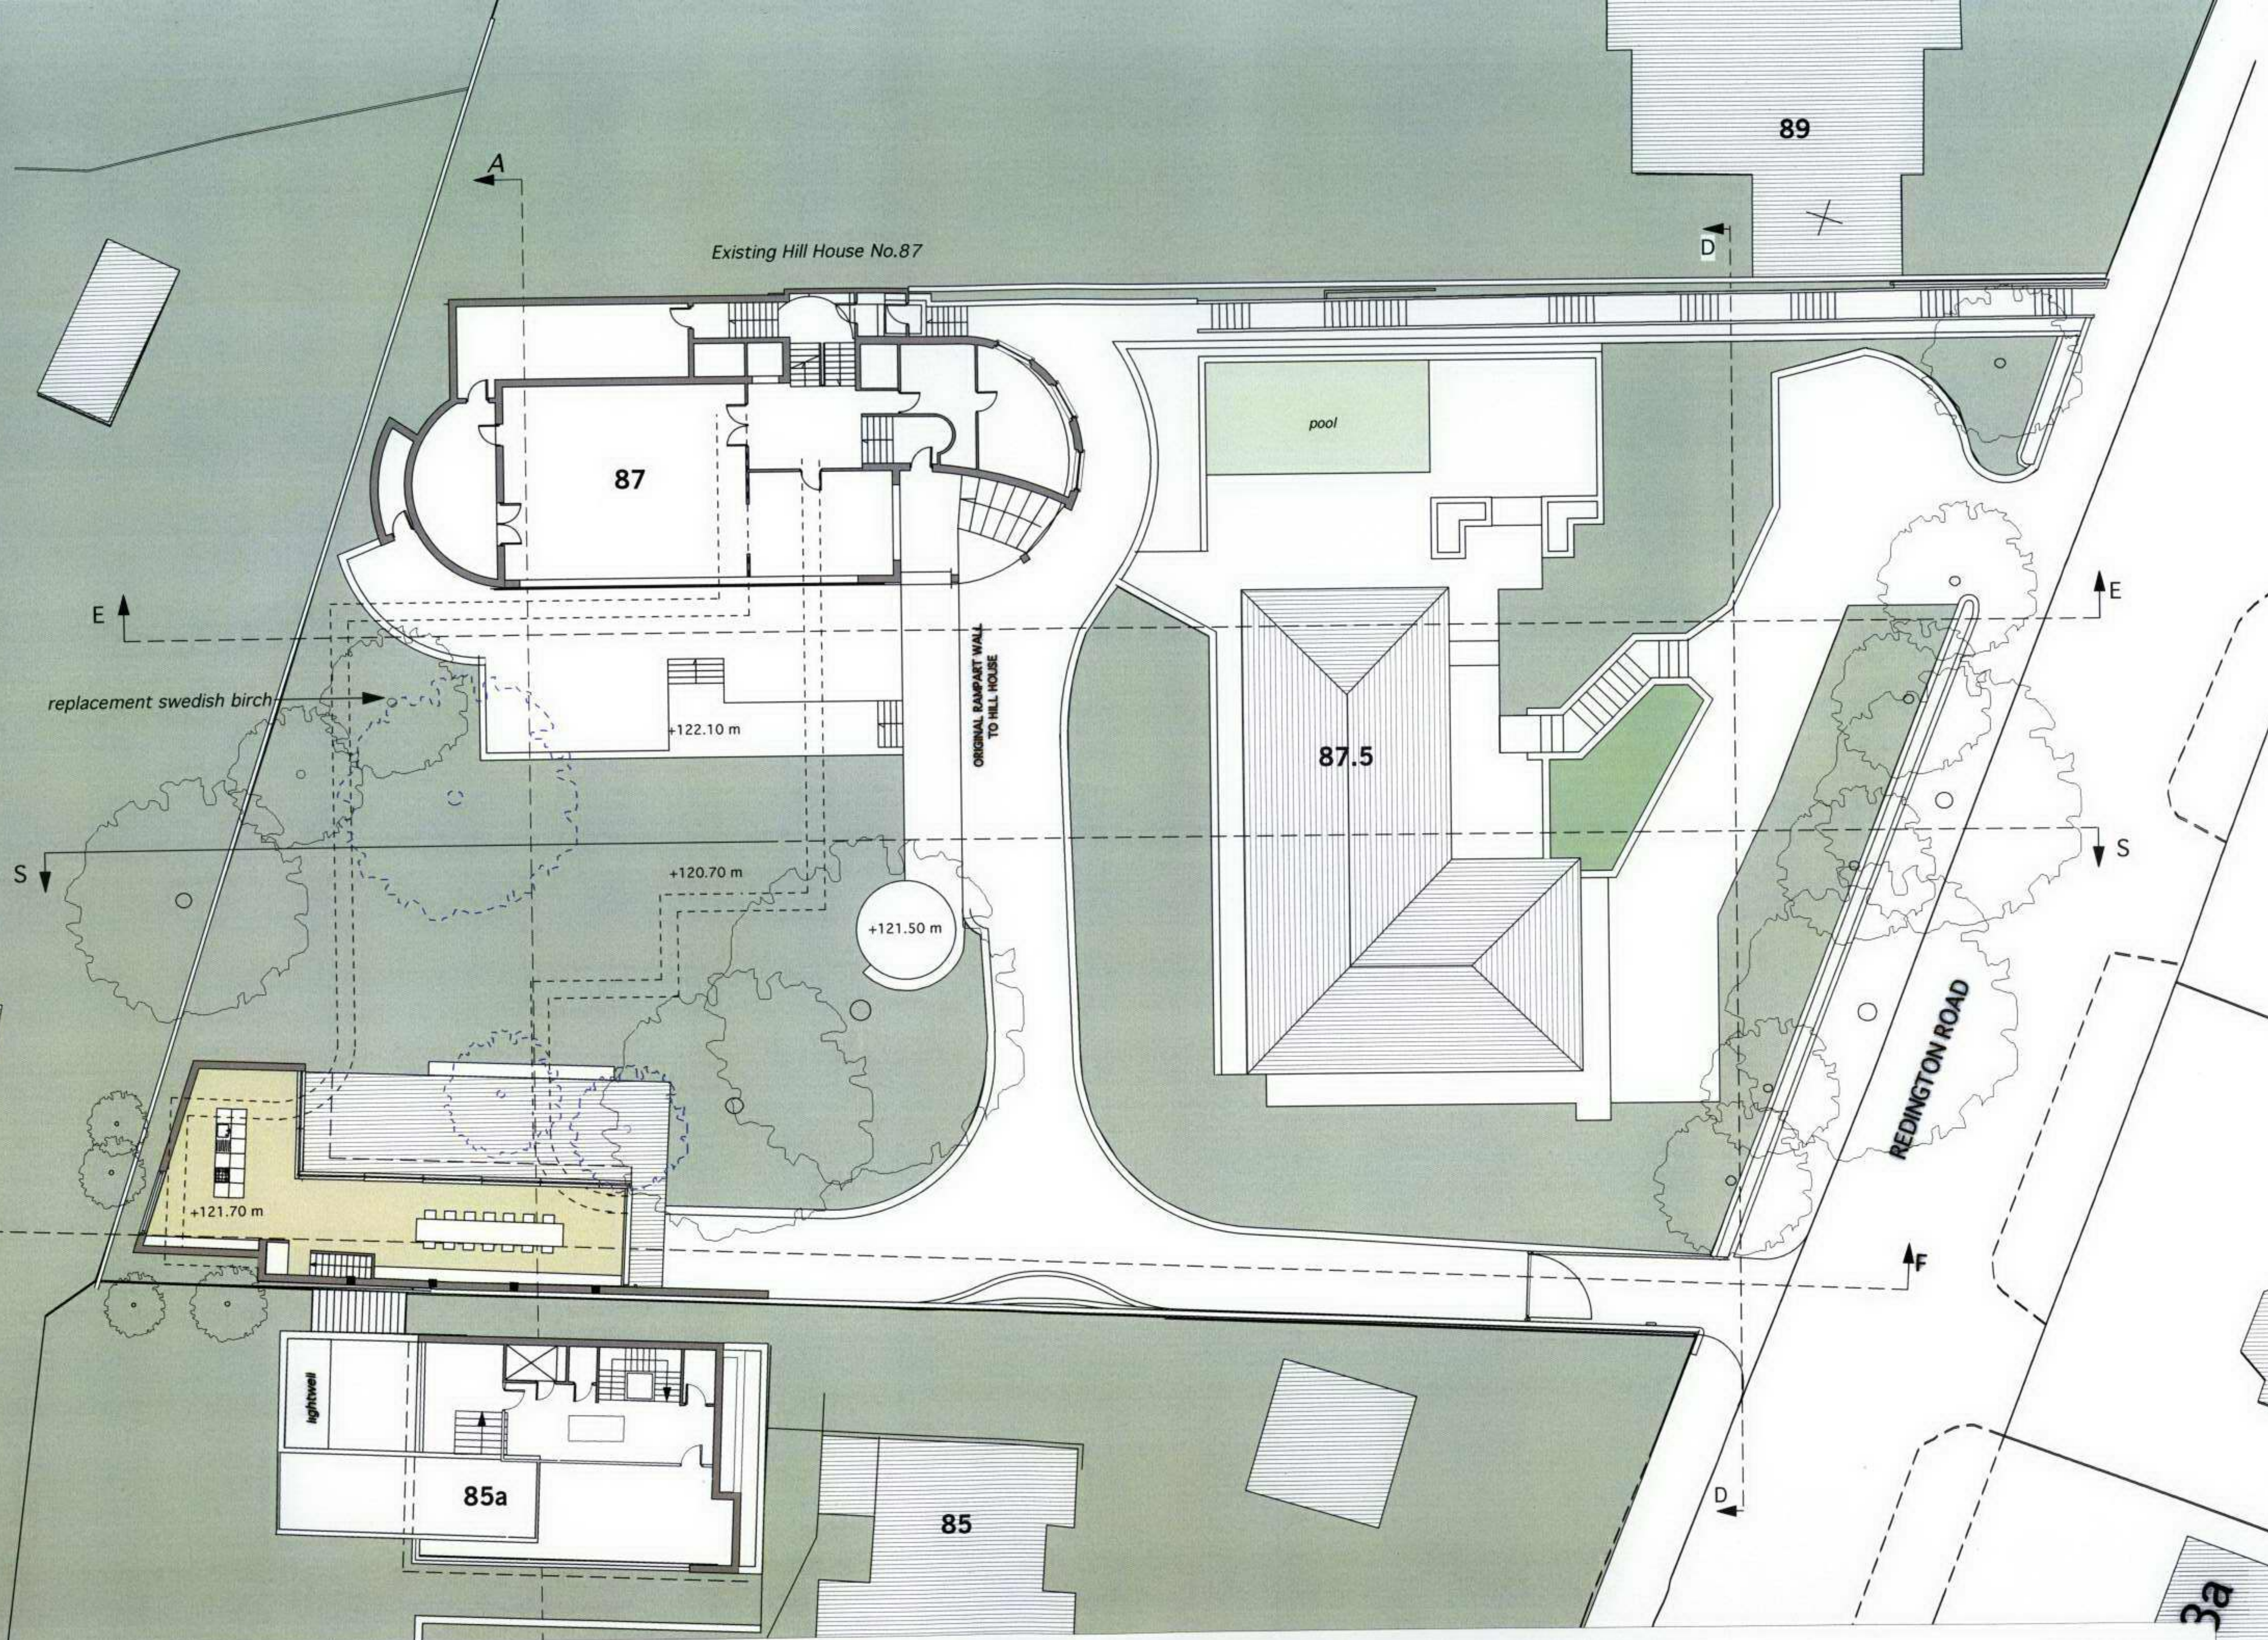

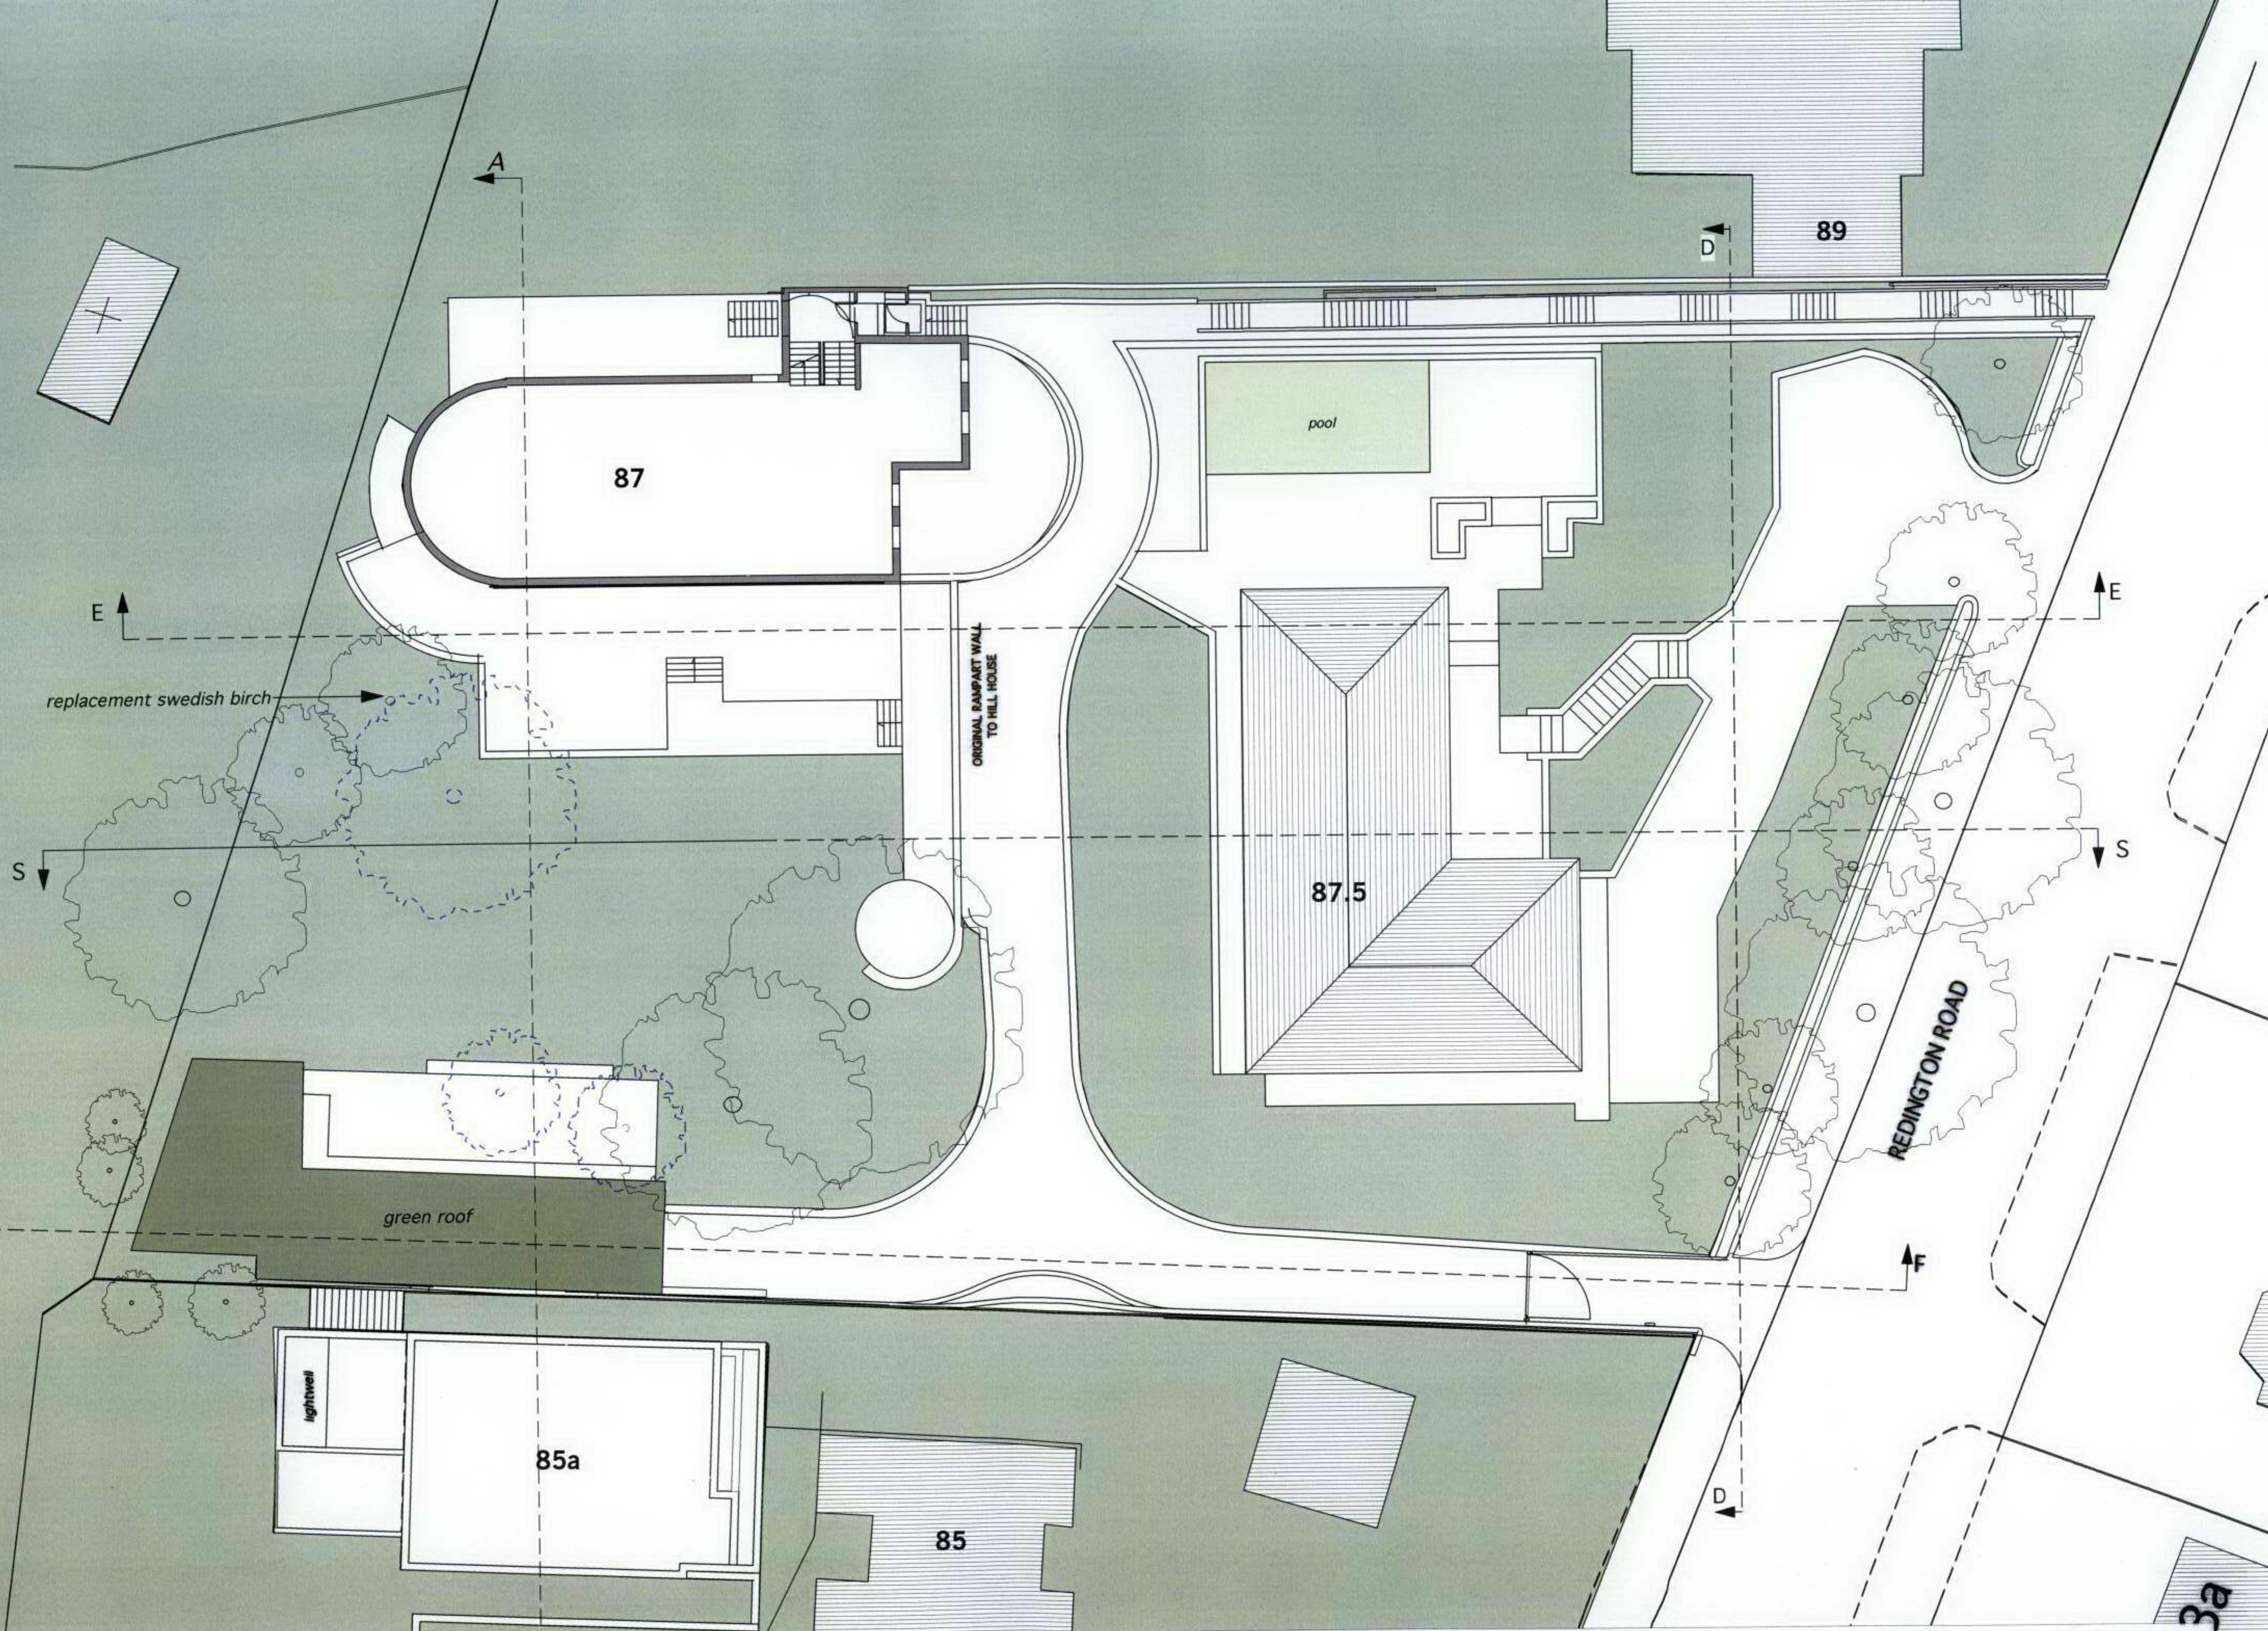

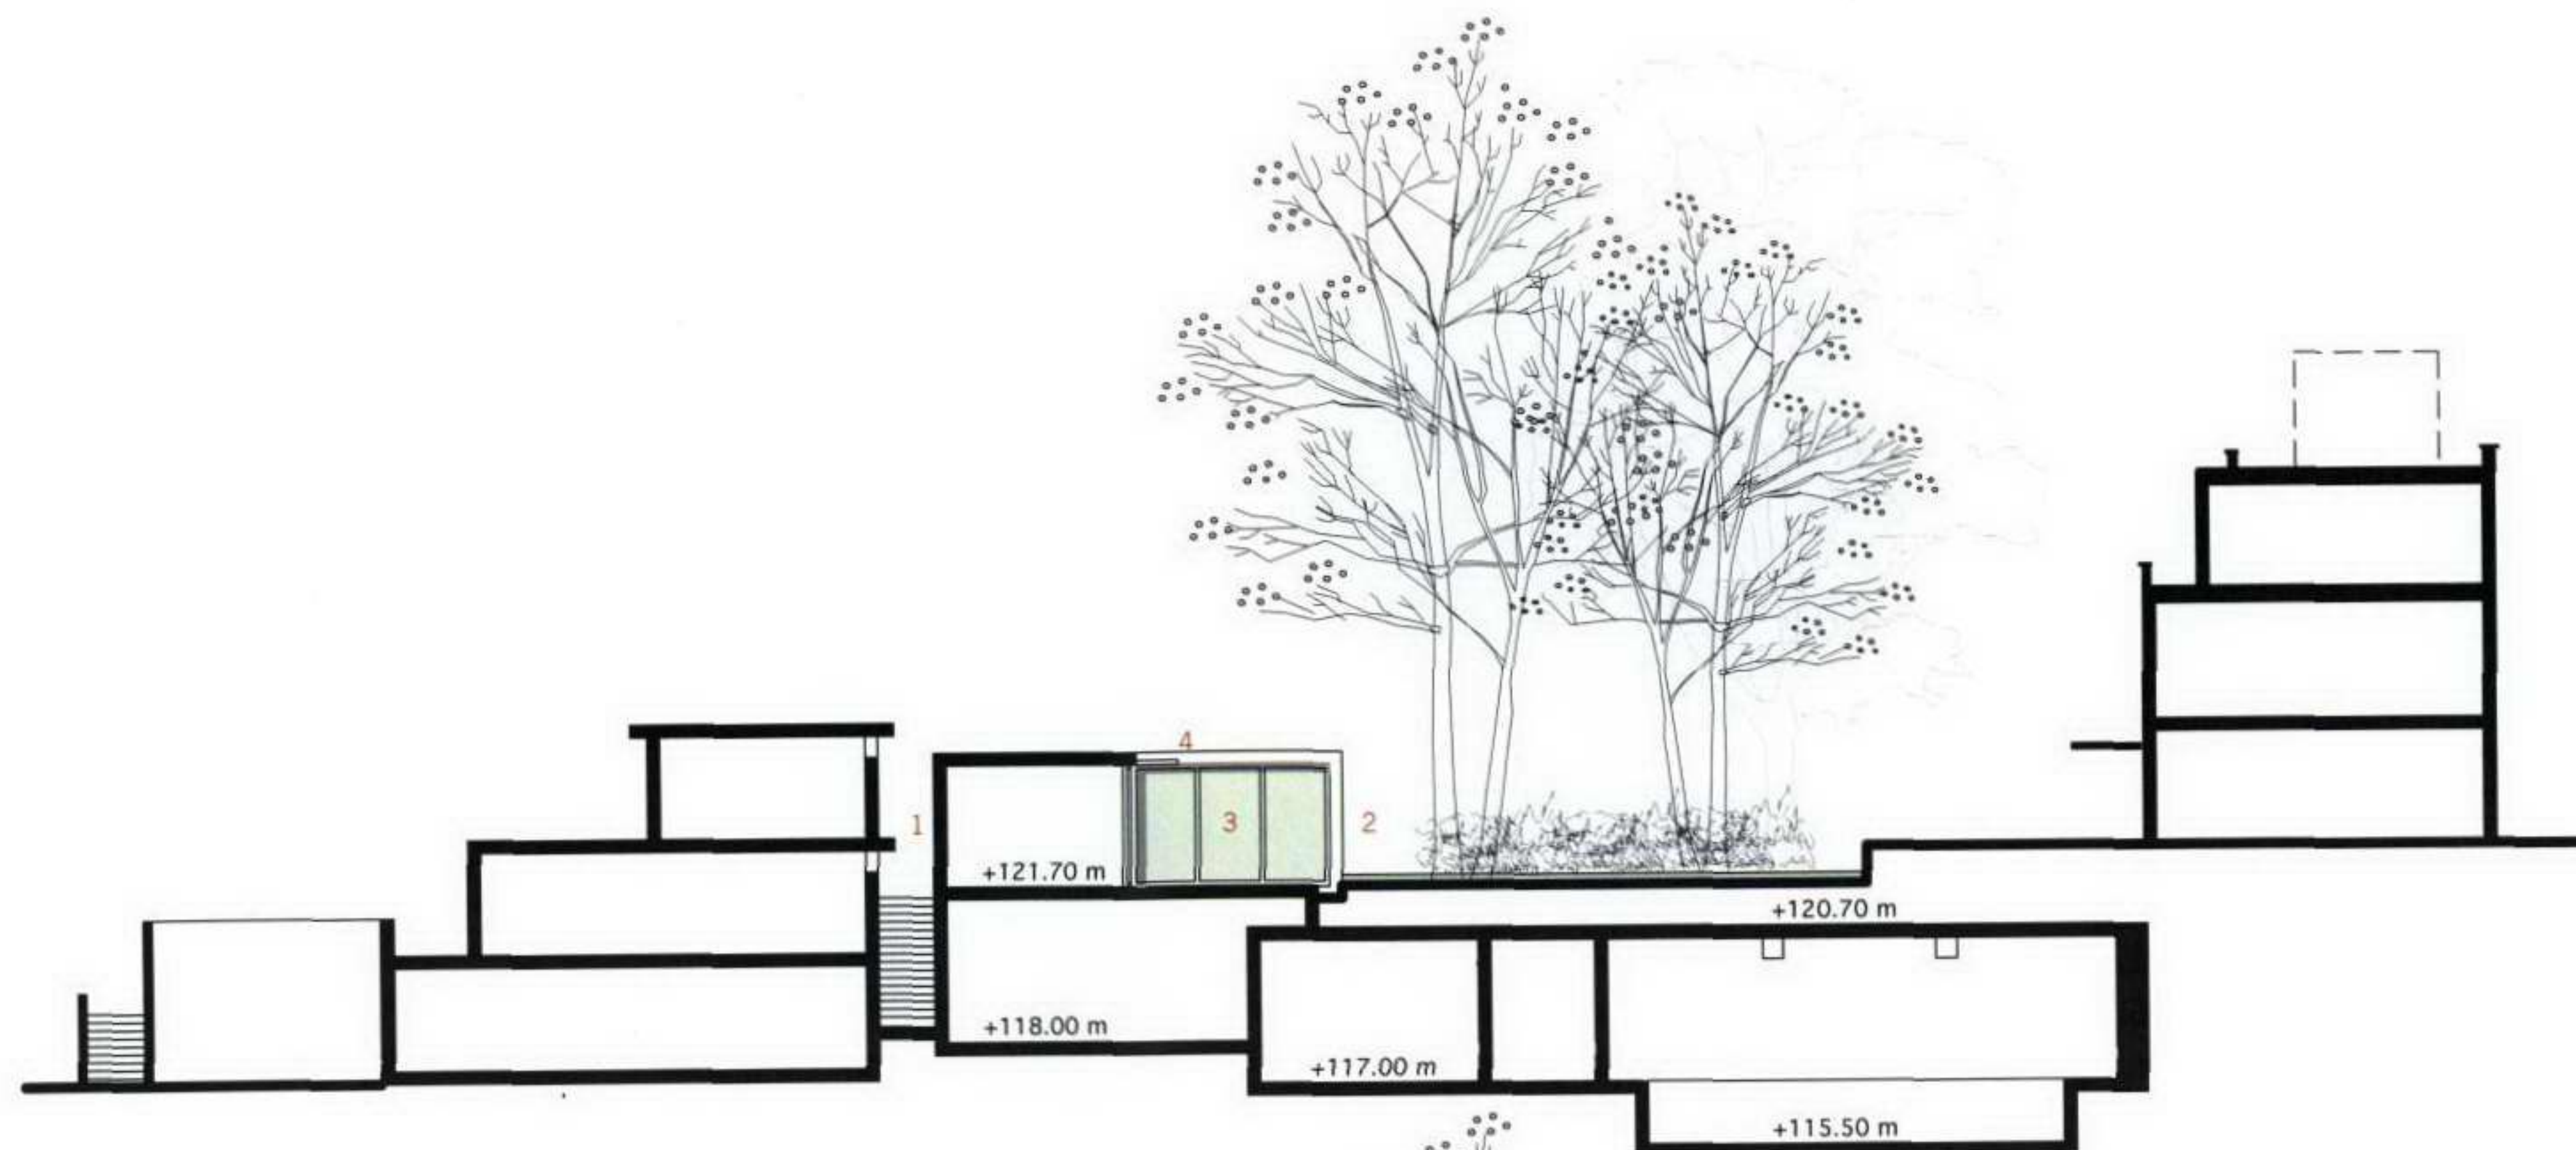



SECTION AA
DATUM 0.00 = +112.10 m

MATERIALS:

1. White insulated Sto render
2. Stone Cladding
3. Double-glazed powder coated Aluminium sliding doors/windows
4. Aluminium Brise soleil




SECTION DD
DATUM 0.00 = +112.10 m

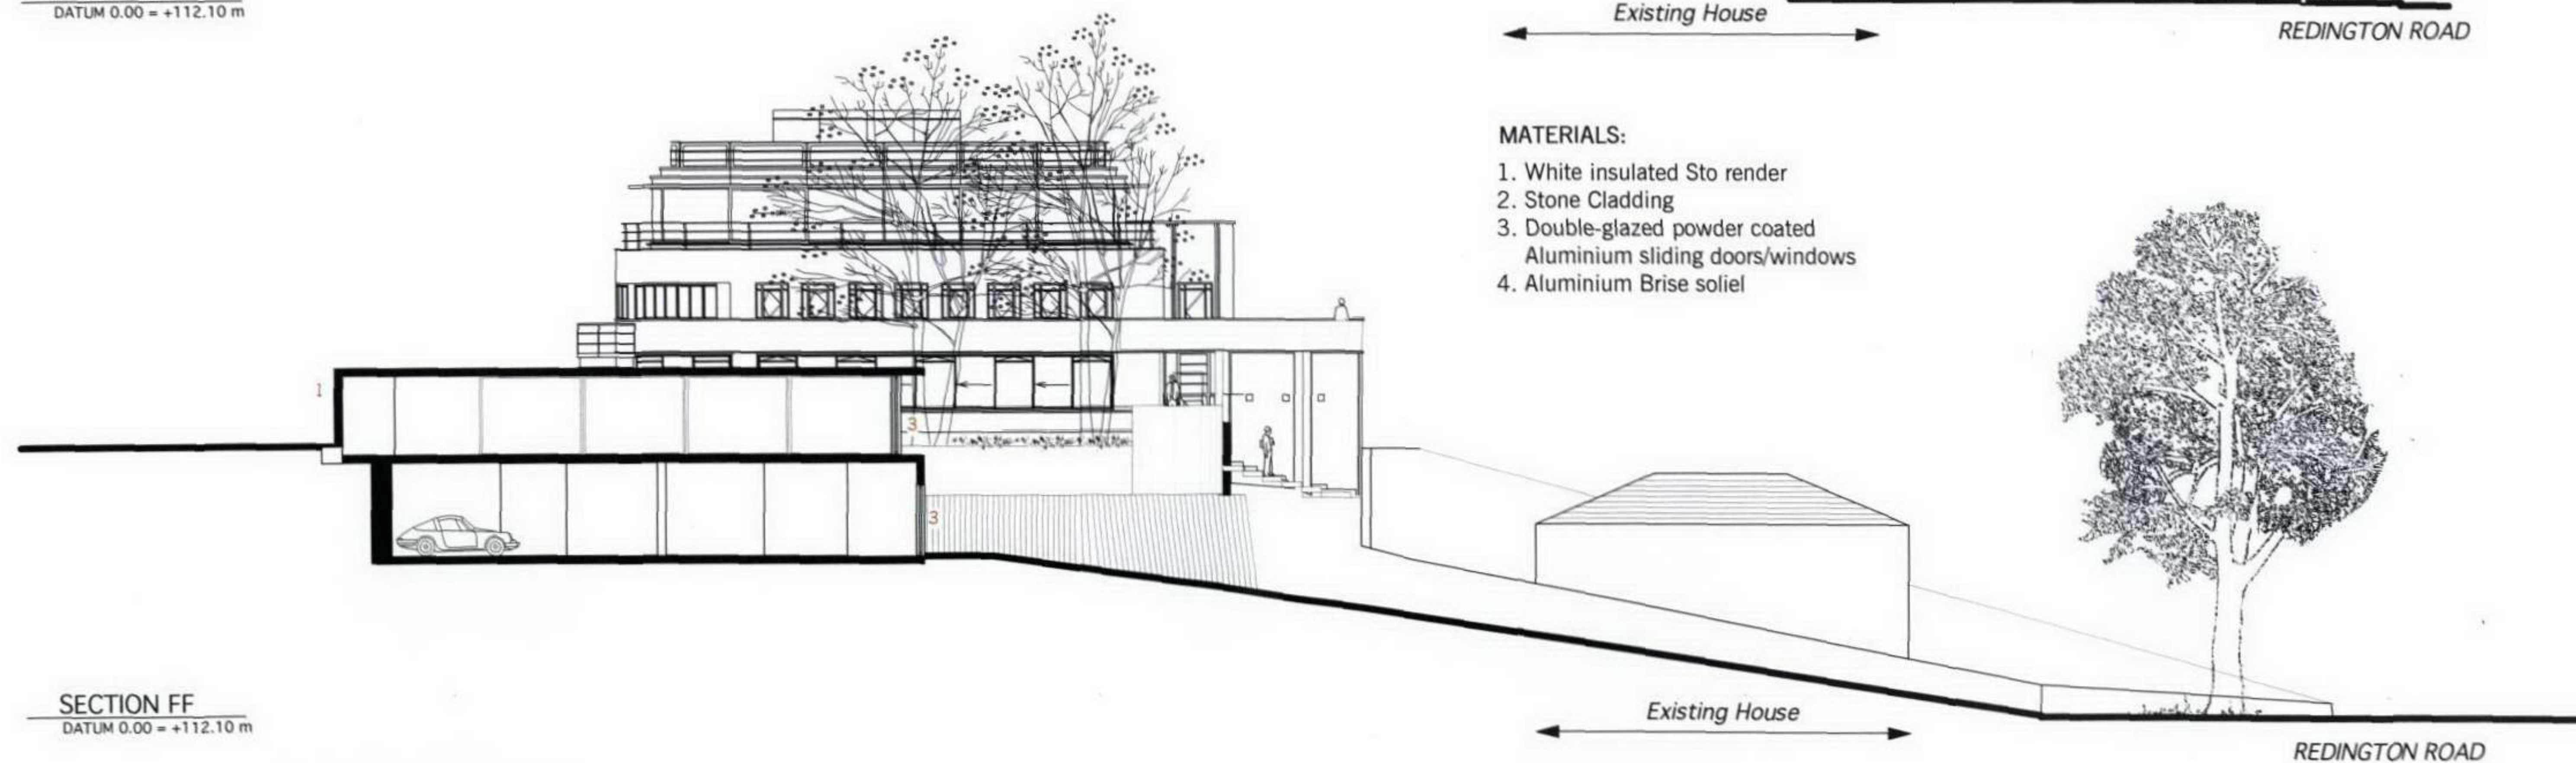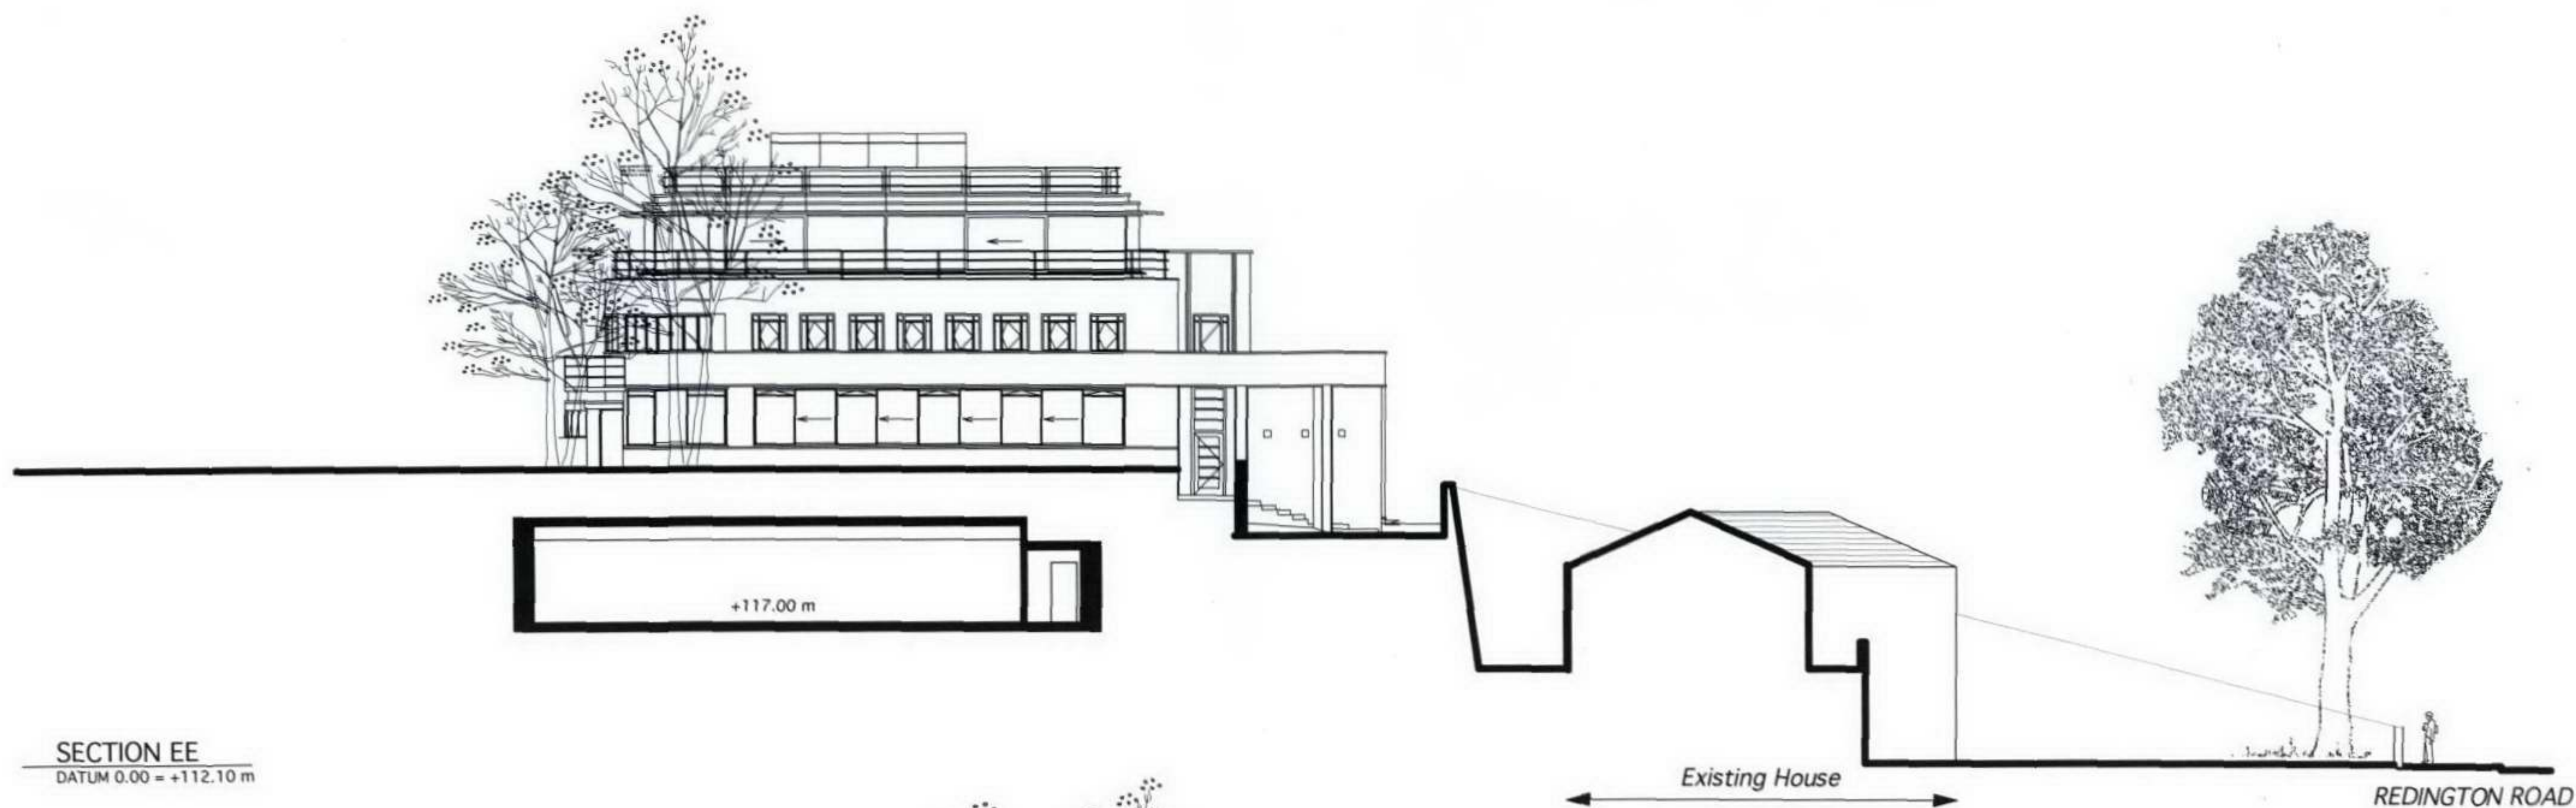

MATERIALS:

1. White insulated Sto render
2. Stone Cladding
3. Double-glazed powder coated Aluminium sliding doors/windows
4. Aluminium Brise soleil

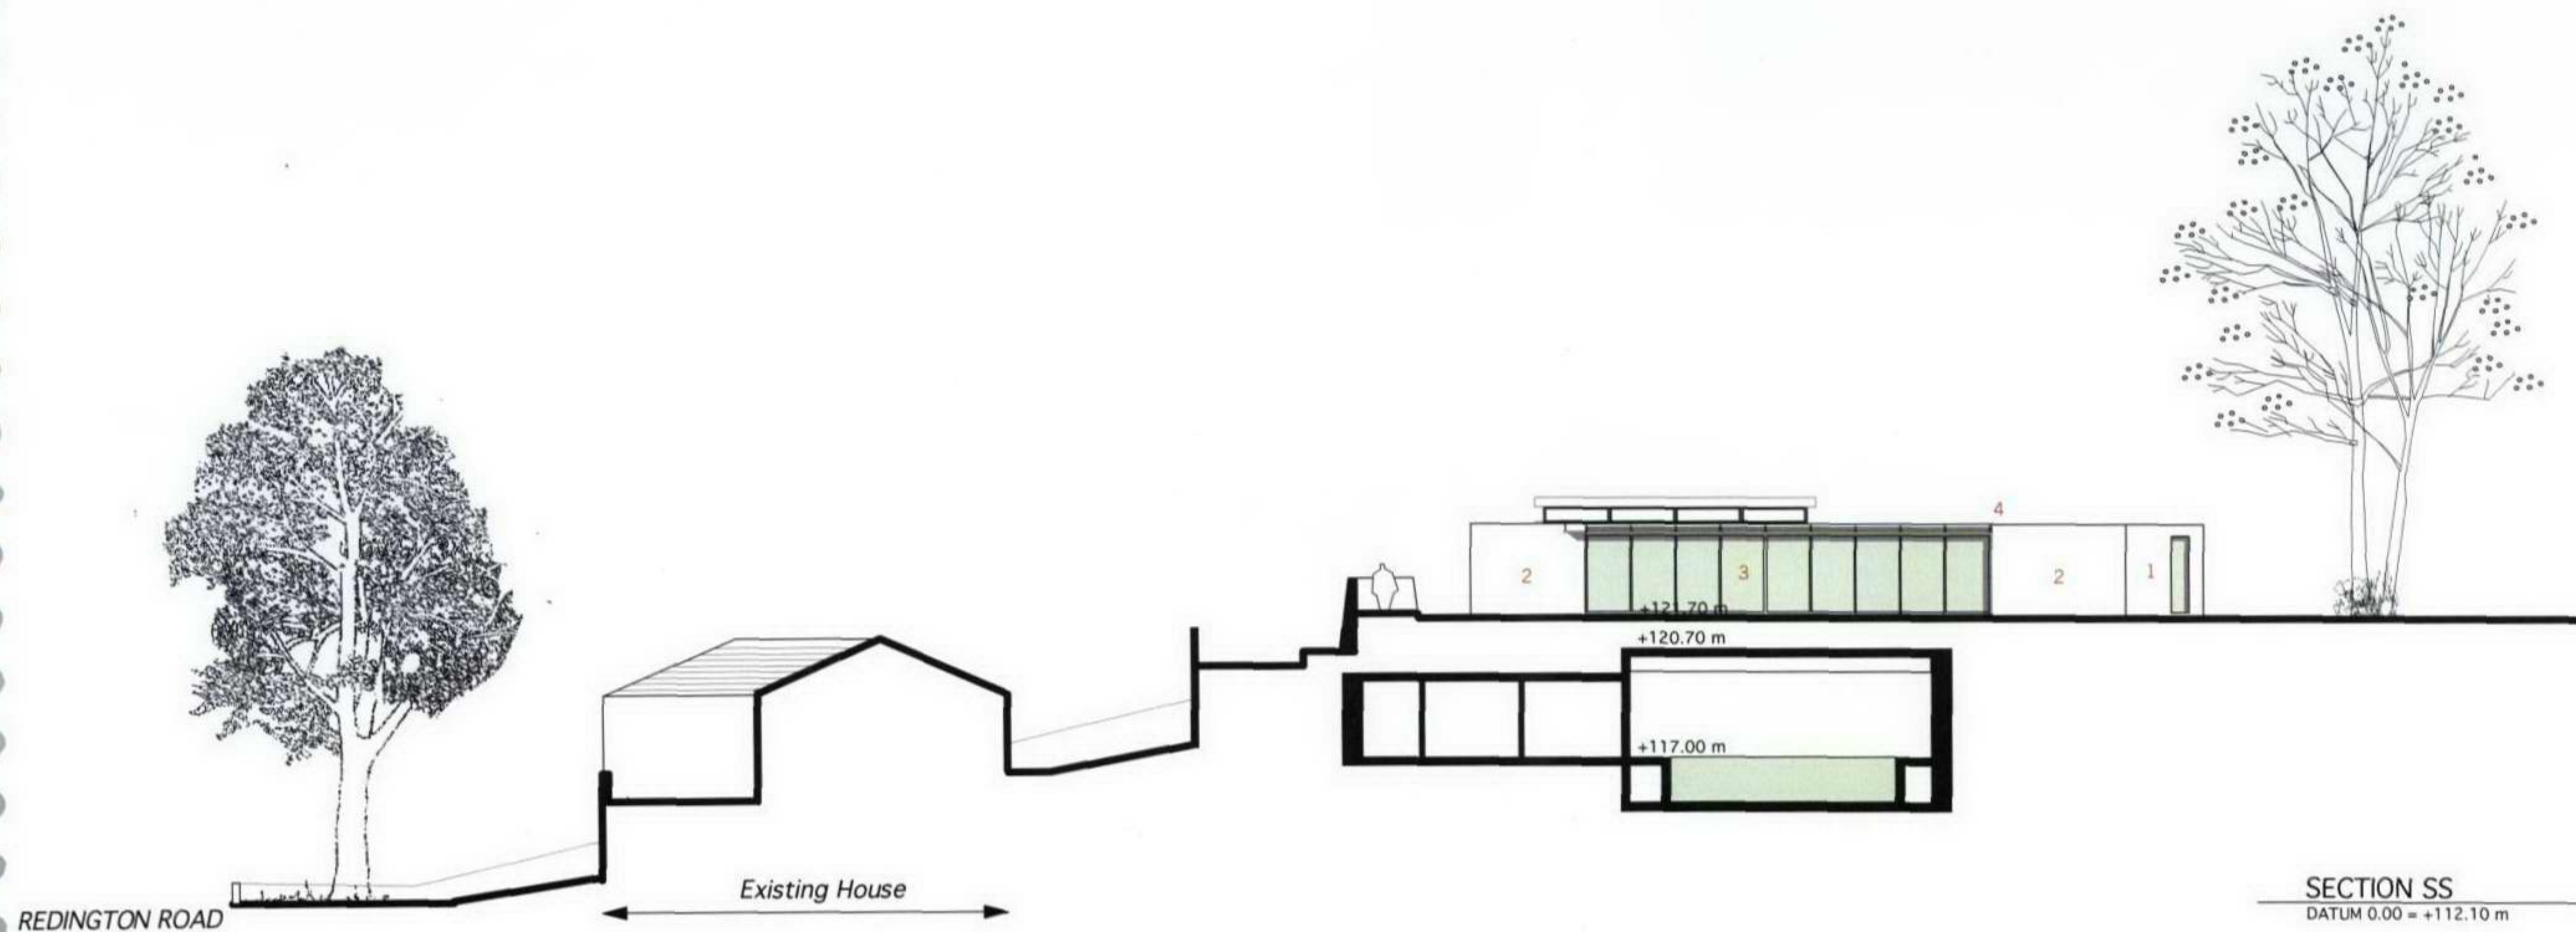

MATERIALS:

1. White insulated Sto render
2. Stone Cladding
3. Double-glazed powder coated
Aluminium sliding doors/windows
4. Aluminium Brise soleil

